


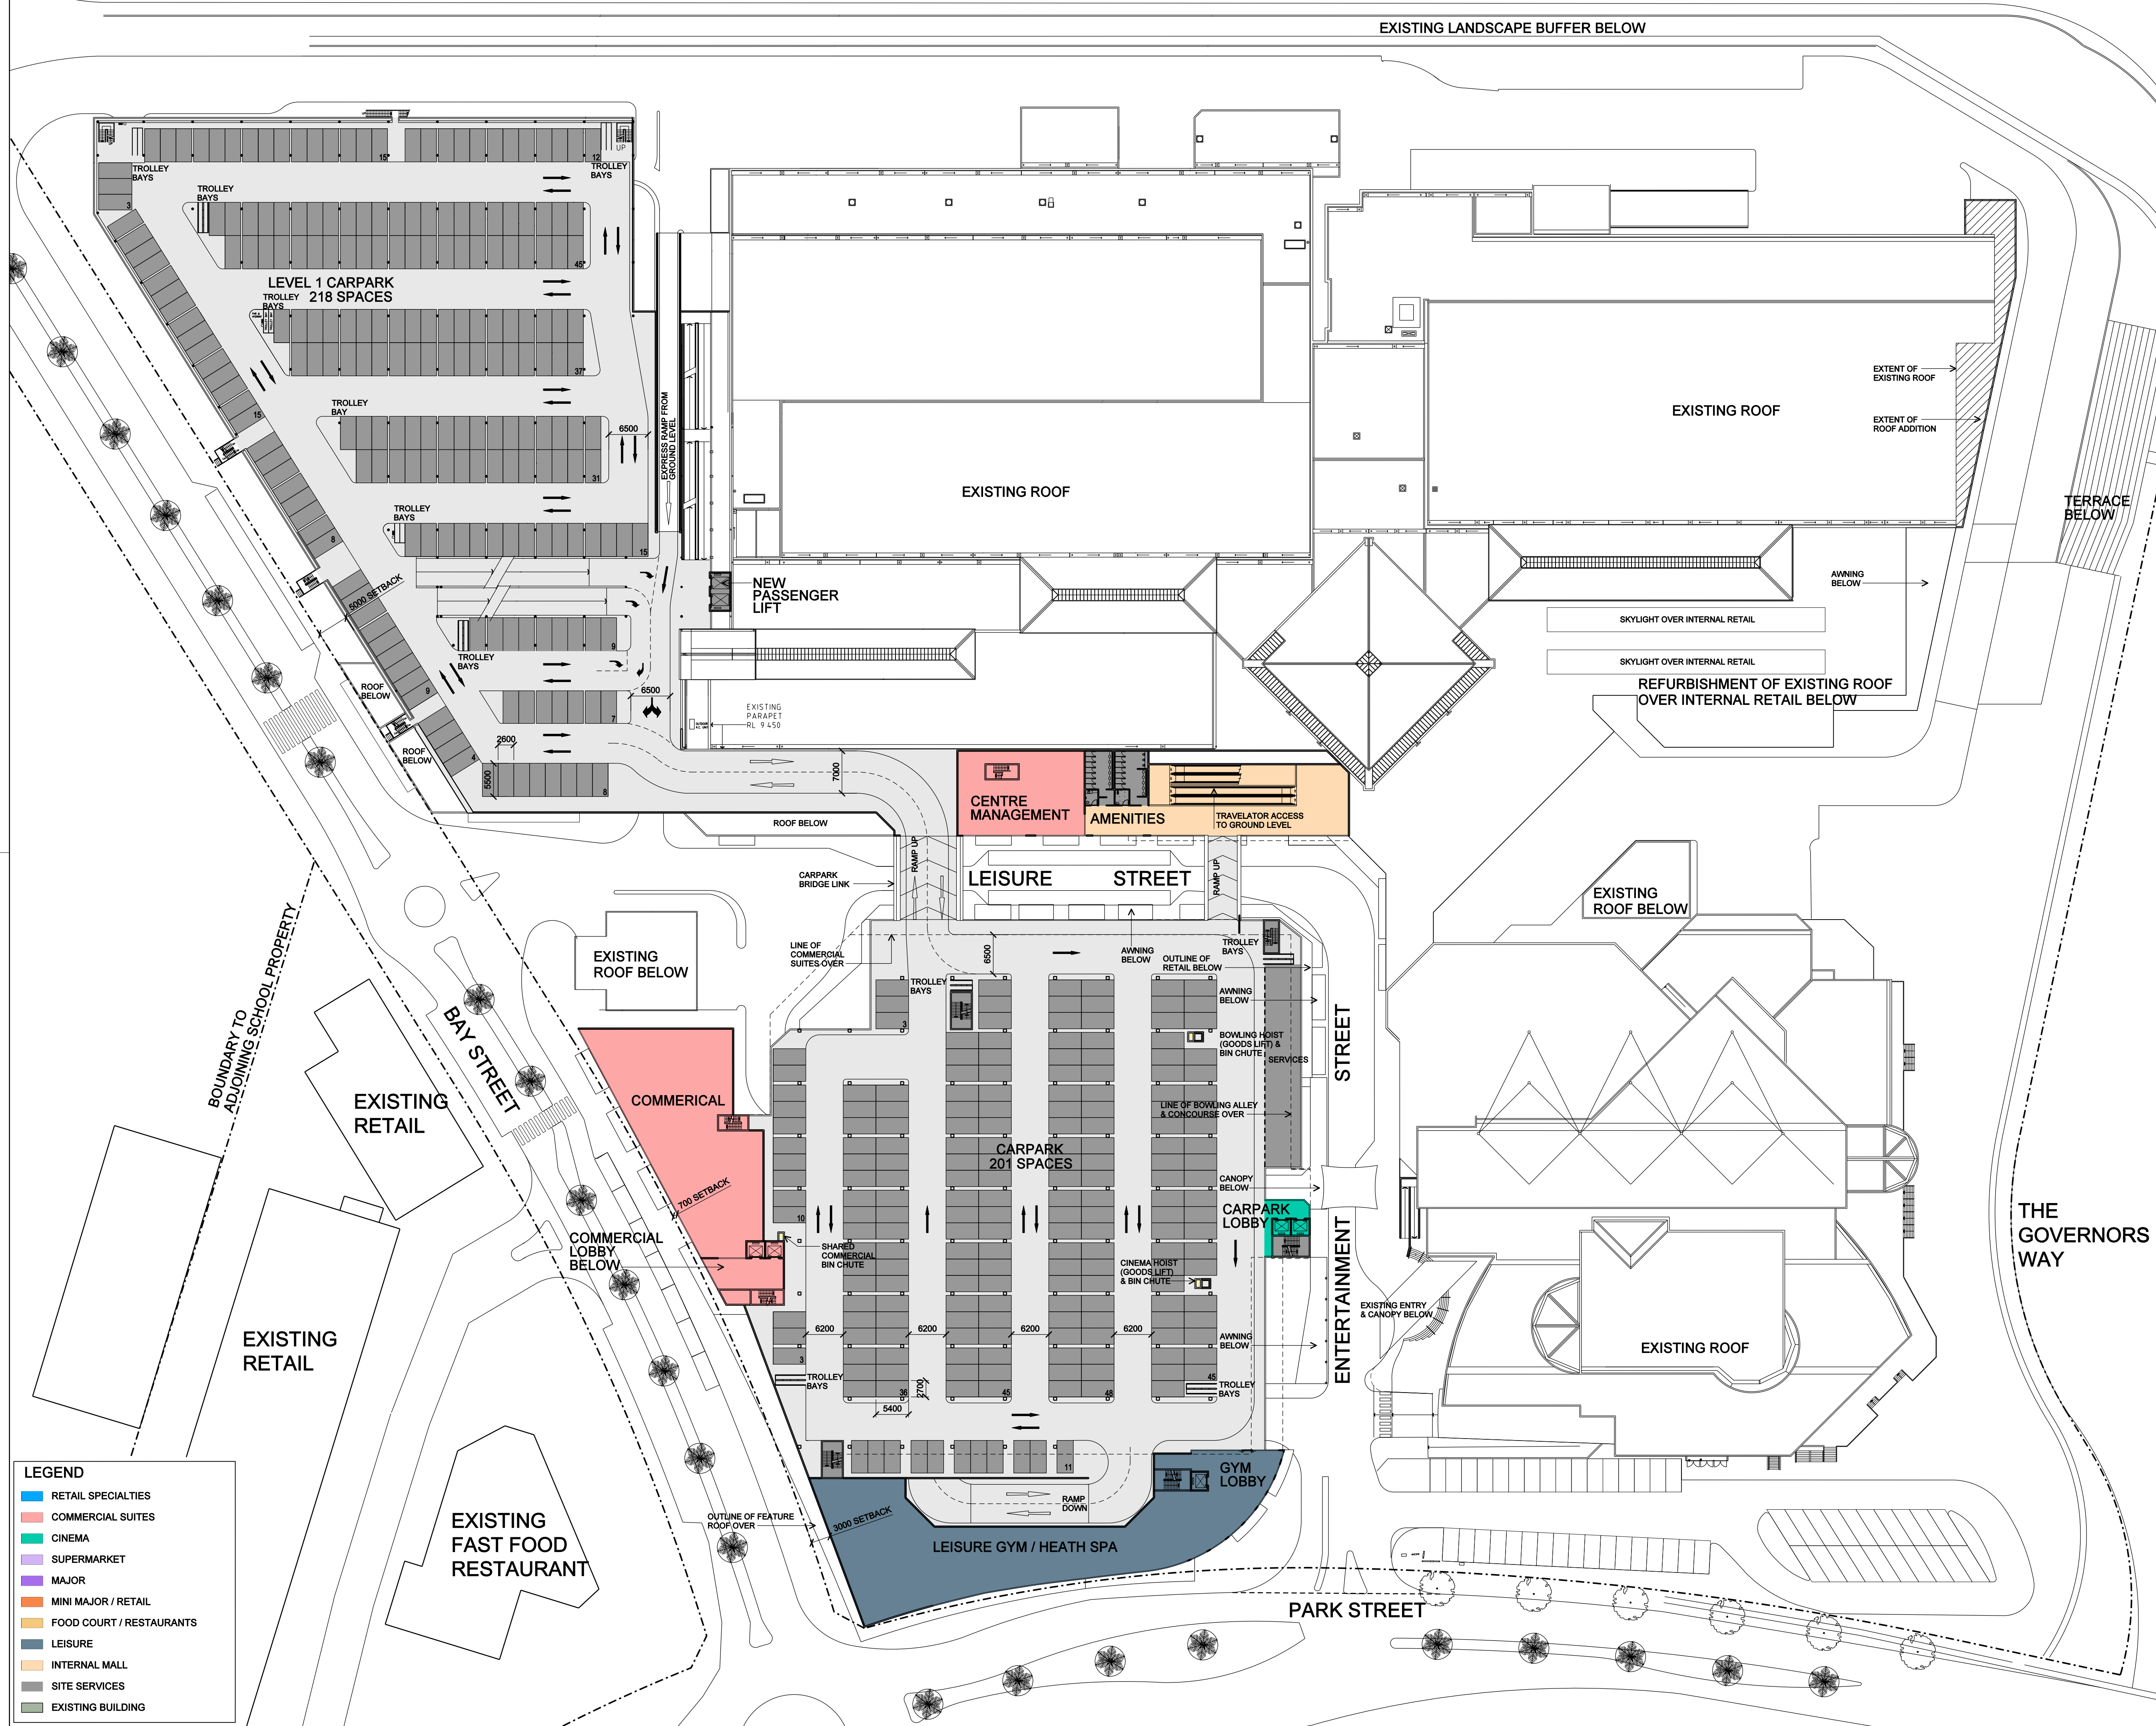

February 2009
307050

Settlement City

Shopping Centre Masterplan

PROJECT NUMBER:
307050

DRAWING TITLE:
PROPOSED
STAGE 1
LEVEL 1
FLOOR PLAN

DRAWING NUMBER:
ASK 122 [5]

SCALE:
1:500@A1; 1:1000@A3

DATE:
NOV 2009



THE BUCHAN GROUP

©The Buchan Group 2009. Copyright in this document and the concepts it represents are reserved to The Buchan Group - 2009. No unauthorised use or copying permitted. All rights reserved. Some of the incorporated images and concepts may be subject to third party copyright and/or moral rights.