

ISSUE	DATE	DESCRIPTION
DA-P5	21-07-2017	FOR REVIEW
DA-P4	24-03-2016	FOR REVIEW
DA-P3	29-02-2016	FOR REVIEW
DA-P2	29-09-2015	FOR REVIEW
DA-P1	09-03-2015	FOR REVIEW

All drawings to be checked on site, within six weeks only to be used related to all detail drawings, structural, mechanical and services drawings before commencing work. Refer any discrepancies to the Architect. Do not scale from drawings. Copyright of the drawing shown herein is retained by BN Group Pty Ltd. When authority is required for any reproduction, completion of the Quality Record is evidence that the design and drawing have been vetted as conforming with the requirements of the Project Quality Plan. Where the Quality Record is incomplete, all information on the drawing is intended for preliminary purposes only as it is undirected.

Coordinated Reference Drawings

Discipline	Company
------------	---------

- SURVEY
- STRUCTURE
- CIVIL
- MECHANICAL
- HYDRAULIC
- ELECTRICAL
- LANDSCAPE
- FIRE

Client

Project Manager

Architect

BN Group Pty Ltd
82 Alexander Street
Crows Nest, NSW 2065
ABN 43 092 960 499

T +61 2 9437 0511
F +61 2 9437 0522
www.bngrouponline.com
sydney@bngrouponline.com

Project


GARDEN CENTRE, ENFIELD
127 COSGROVE ROAD SOUTH
STRATHFIELD NSW

Sheet name

ROOF PLAN

Scale @ A1:	1 : 500
Project No.:	S1523
Drawn By: CF	Checked By: SB
A06 SERIES - SETOUT PLANS	
Drawing No.	Stage - Rev

A06.03	DA-P5
--------	-------

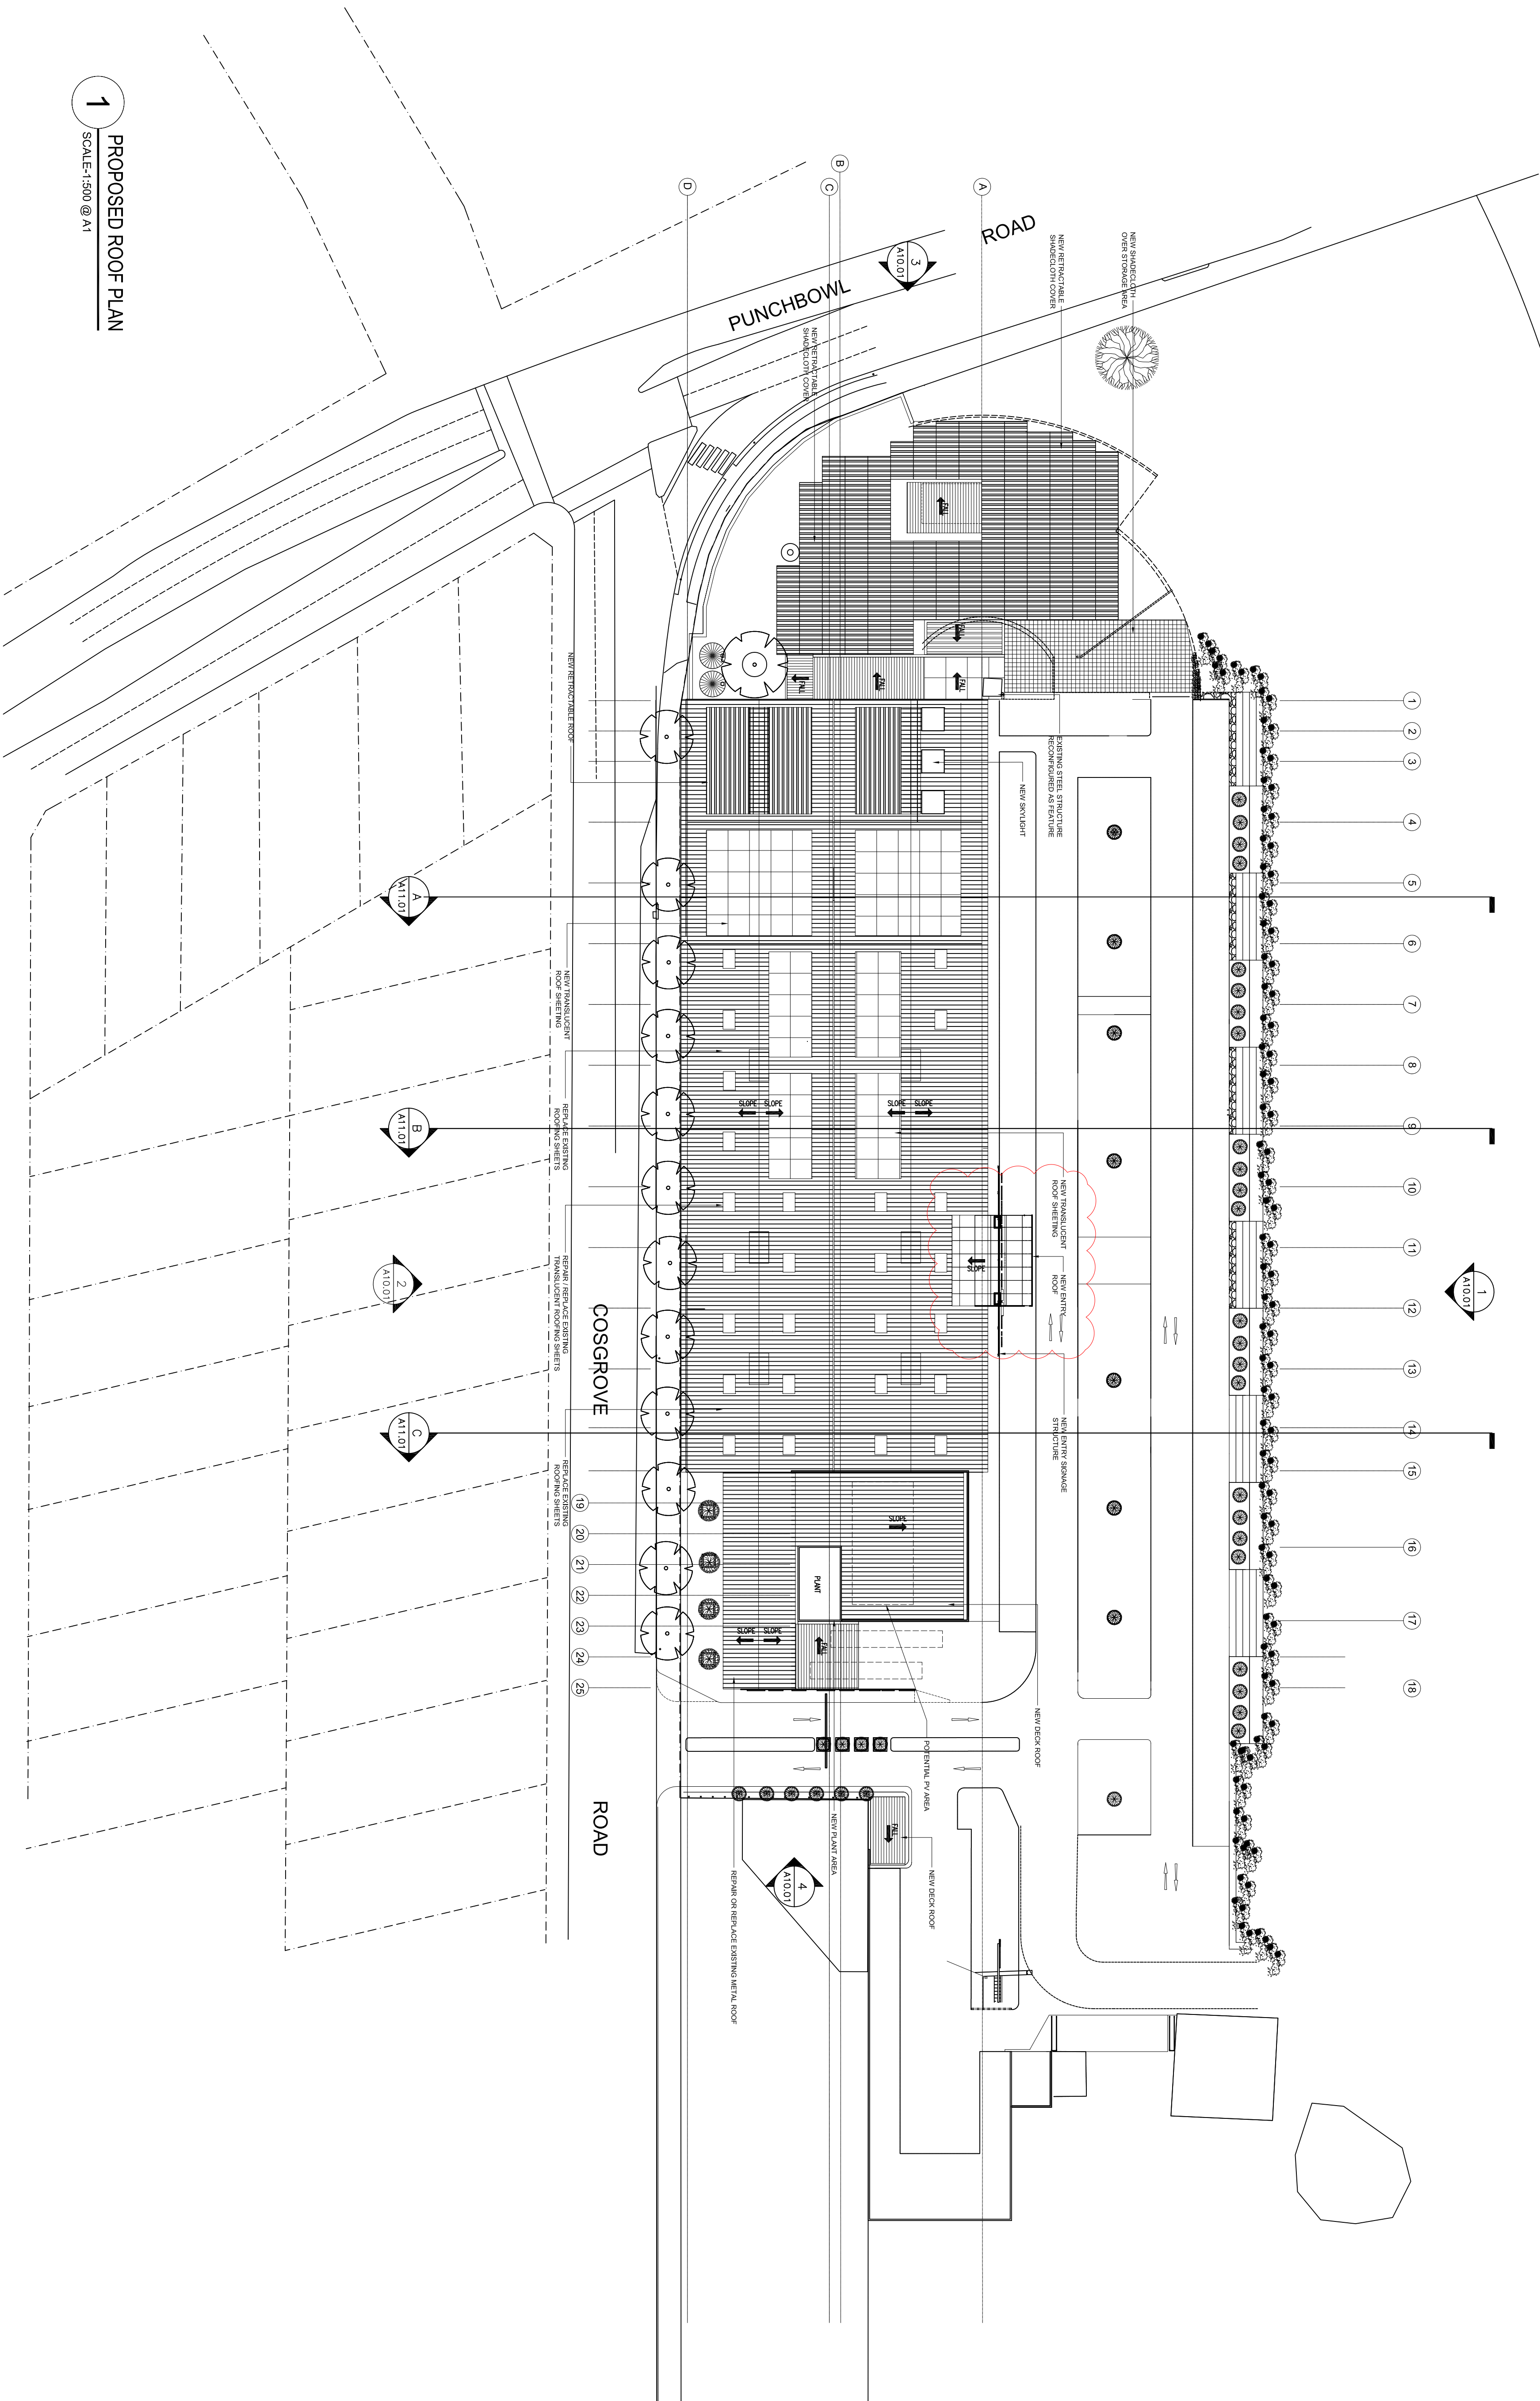


PROPOSED ROOF PLAN


SCALE-1:500 @ A1

FOR INFORMATION


NOT FOR CONSTRUCTION

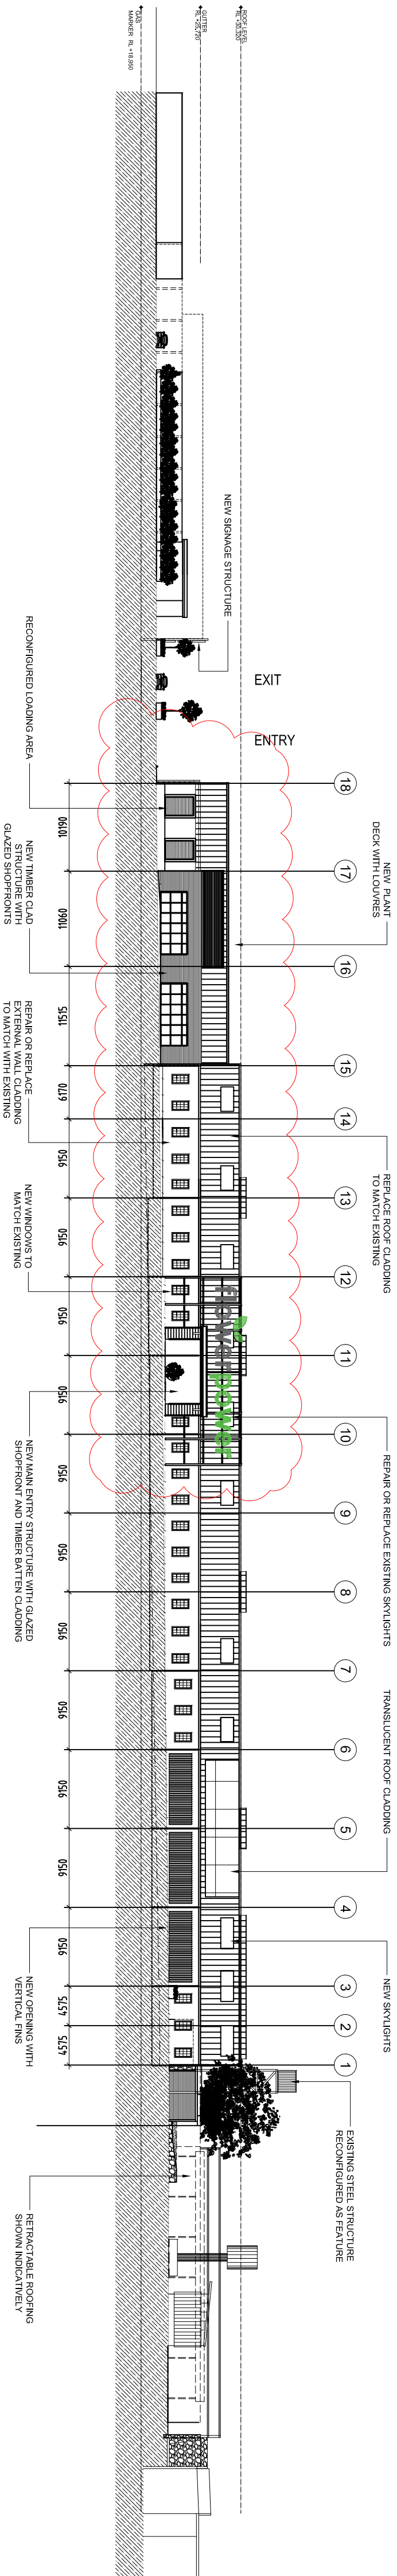


1 WEST ELEVATION
SCALE-1:500 @ A1

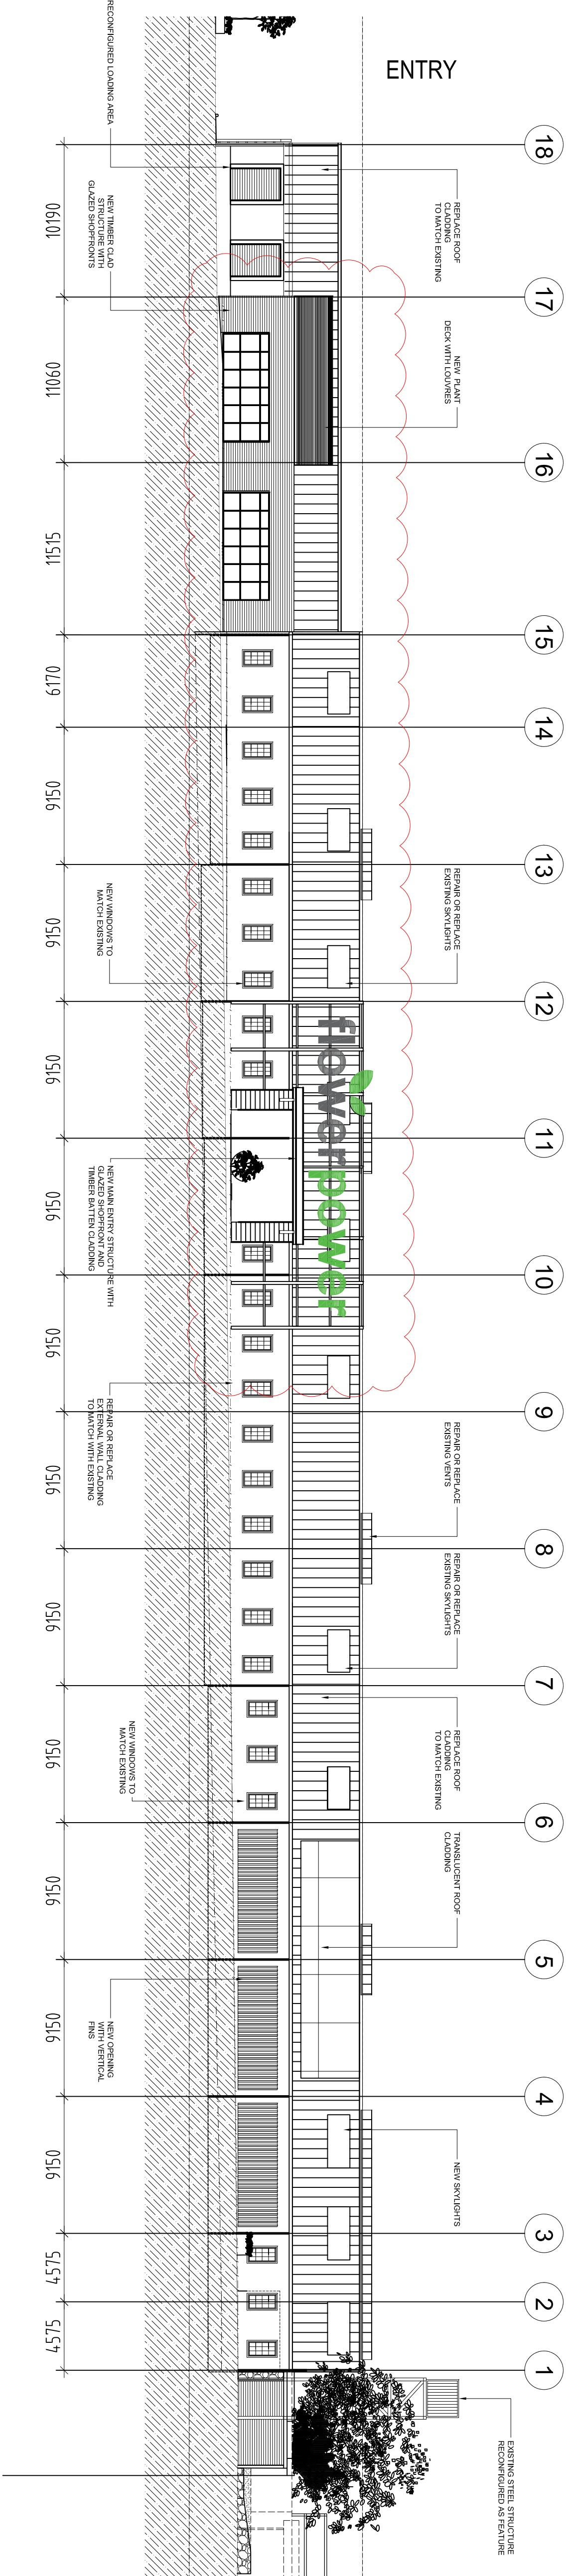

2 WEST ELEVATION - MAIN BUILDING
SCALE-1:250 @ A1

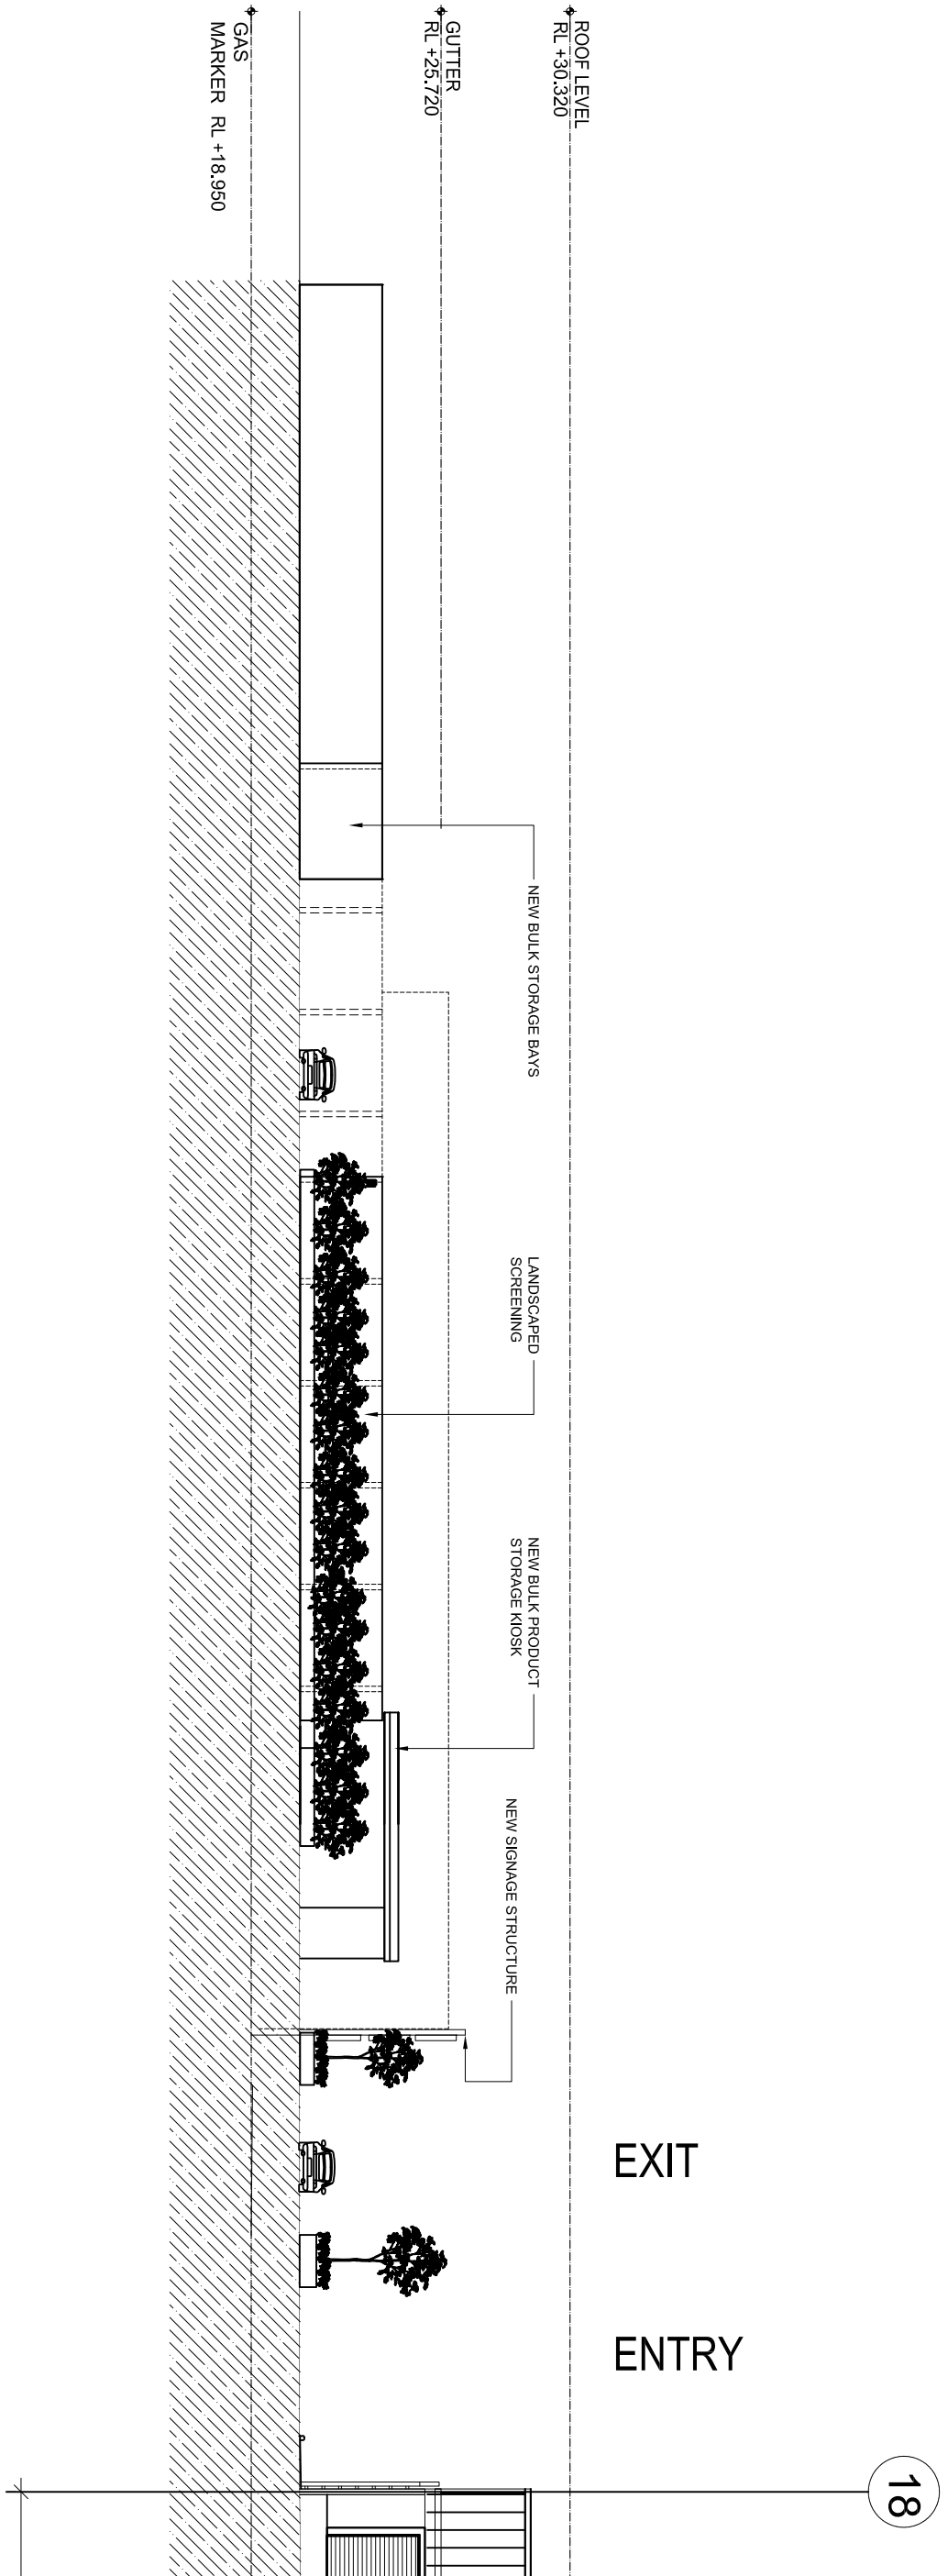

3 WEST ELEVATION-P12
SCALE-1:250 @ A1

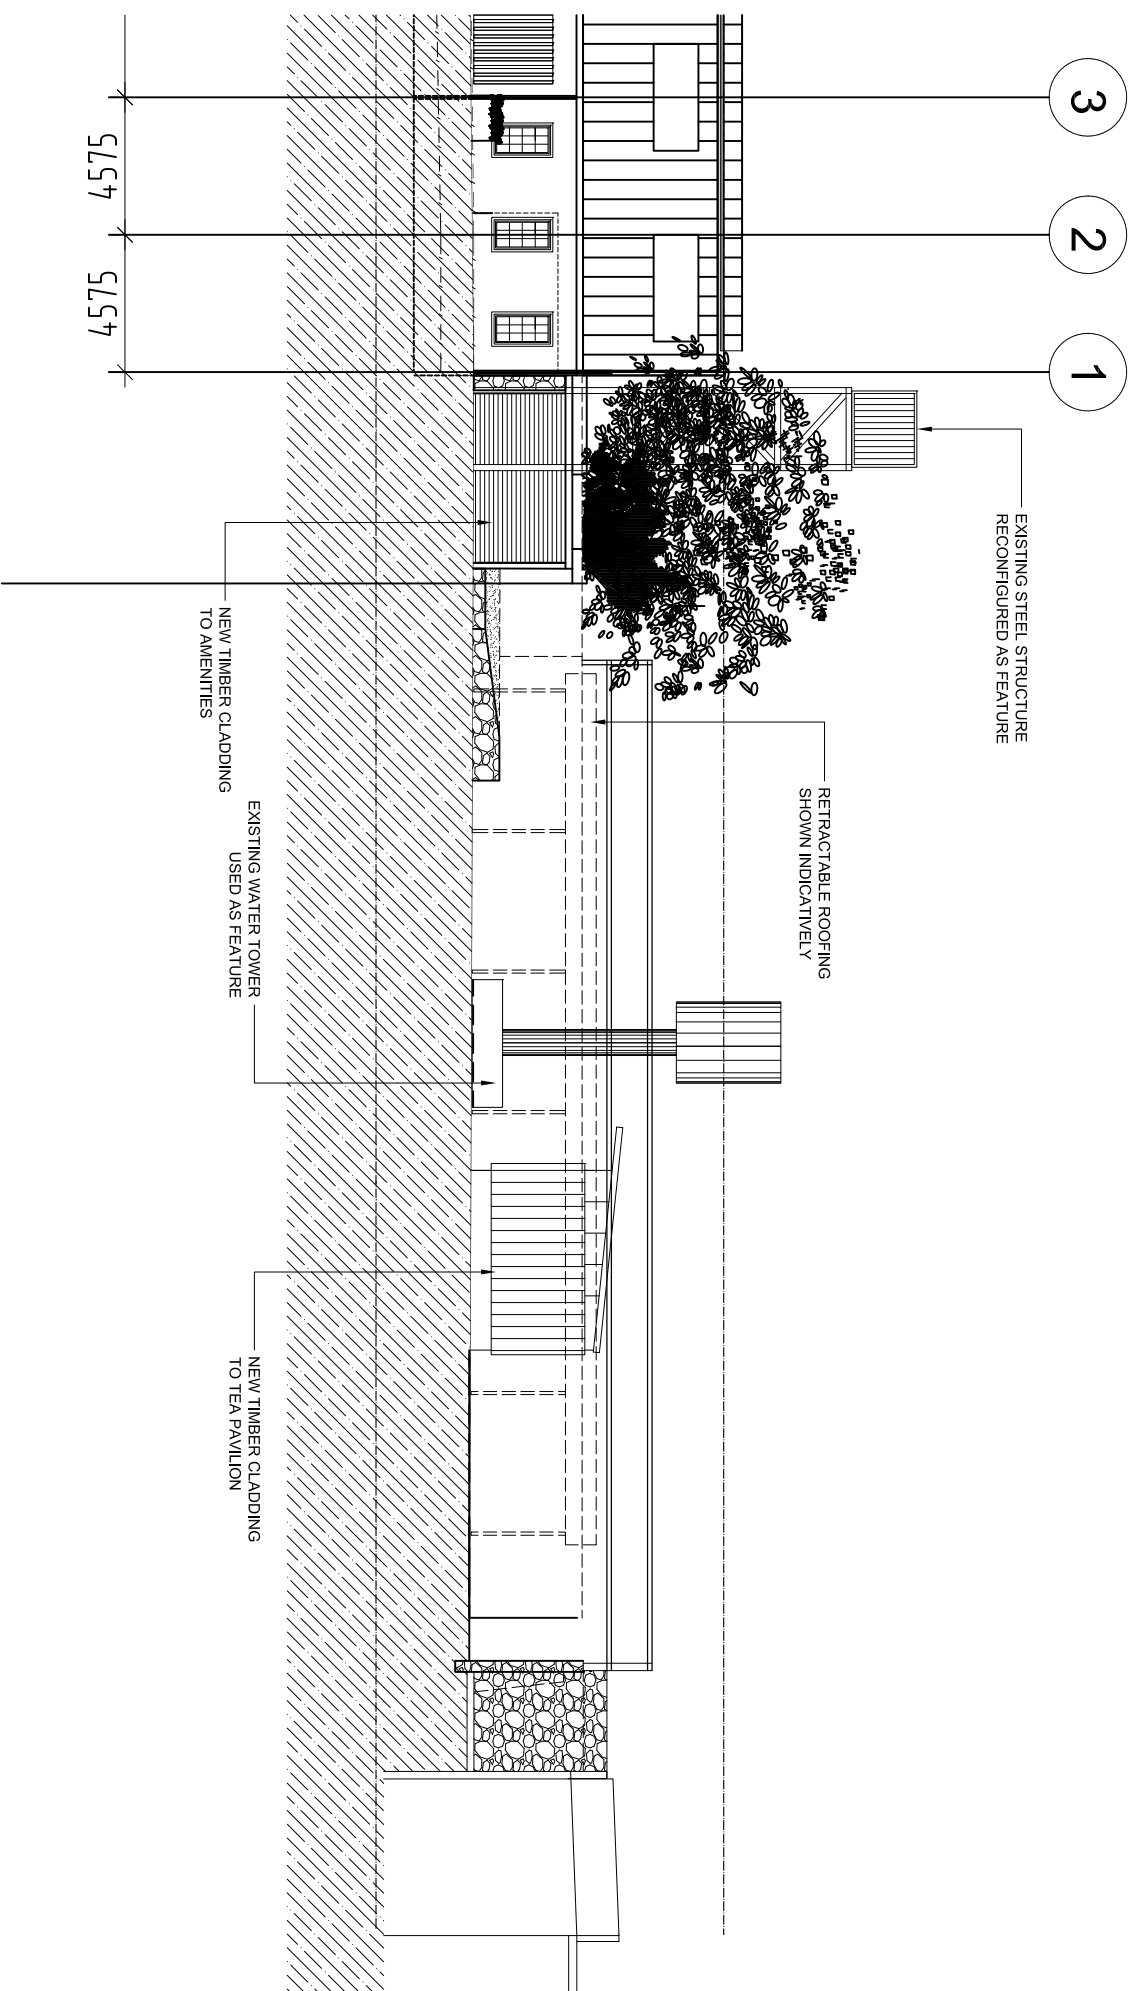

4 WEST ELEVATION-P13
SCALE-1:250 @ A1

NOTE:
STORAGE SUBJECT TO SEPARATE DEVELOPMENT APPLICATION.

DATE	27-07-2017 FOR REVIEW
DATE	24-07-2017 FOR REVIEW
DATE	24-03-2016 FOR REVIEW
DATE	29-02-2016 FOR REVIEW
DATE	09-03-2015 FOR REVIEW

All dimensions to be checked on site, within dimensions only to be used. Refer to all detail drawings, structural, mechanical and services drawings before commencing work. Refer any discrepancies to the Architect. Do not proceed with work until the Architect has approved the drawings. The Architect's approval is required for any reproduction. Copyright of the Quality Record is retained by the design and drawing firm. Where the Quality Record is reproduced, all information on the drawing is retained for preliminary purposes only as it is not checked.

Coordinated Reference Drawings

Discipline	Company
STRUCTURE	BN GROUP PTY LTD
Mechanical	BN GROUP PTY LTD
Hydraulic	BN GROUP PTY LTD
Electrical	BN GROUP PTY LTD
Landscaping	BN GROUP PTY LTD

Client

Project Manager	BN GROUP PTY LTD
Project Manager	BN GROUP PTY LTD
Project Manager	BN GROUP PTY LTD
Project Manager	BN GROUP PTY LTD

Architect

BN Group Pty Ltd	Urban Design
BN Group Pty Ltd	Urban Design
BN Group Pty Ltd	Urban Design
BN Group Pty Ltd	Urban Design

Project	GARDEN CENTRE ENFIELD
Project	127 COSGROVE ROAD SOUTH
Project	STRATHFIELD NSW

Sheet name


WEST ELEVATION

Scale @ A1: 1:500 / 1:250
Project No.: S1523
Drawn By: CF
Checked By: SB


AB SERIES - INTERNAL ELEVATIONS
Drawing No. Stage - Rev

A10.02 DA-P5


DEVELOPMENT APPLICATION
NOT FOR CONSTRUCTION

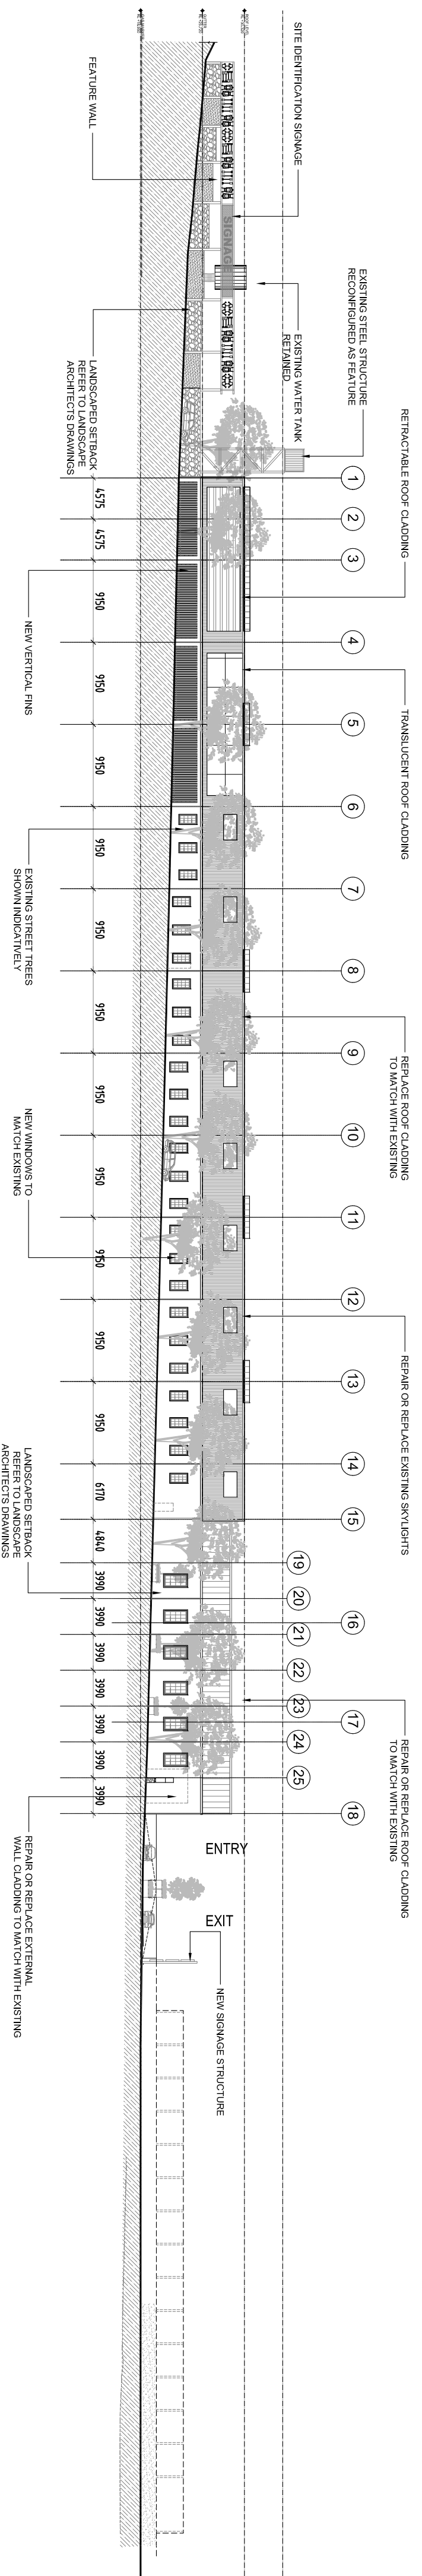

1 EAST ELEVATION - COSGROVE ROAD
SCALE:1:500 @ A1

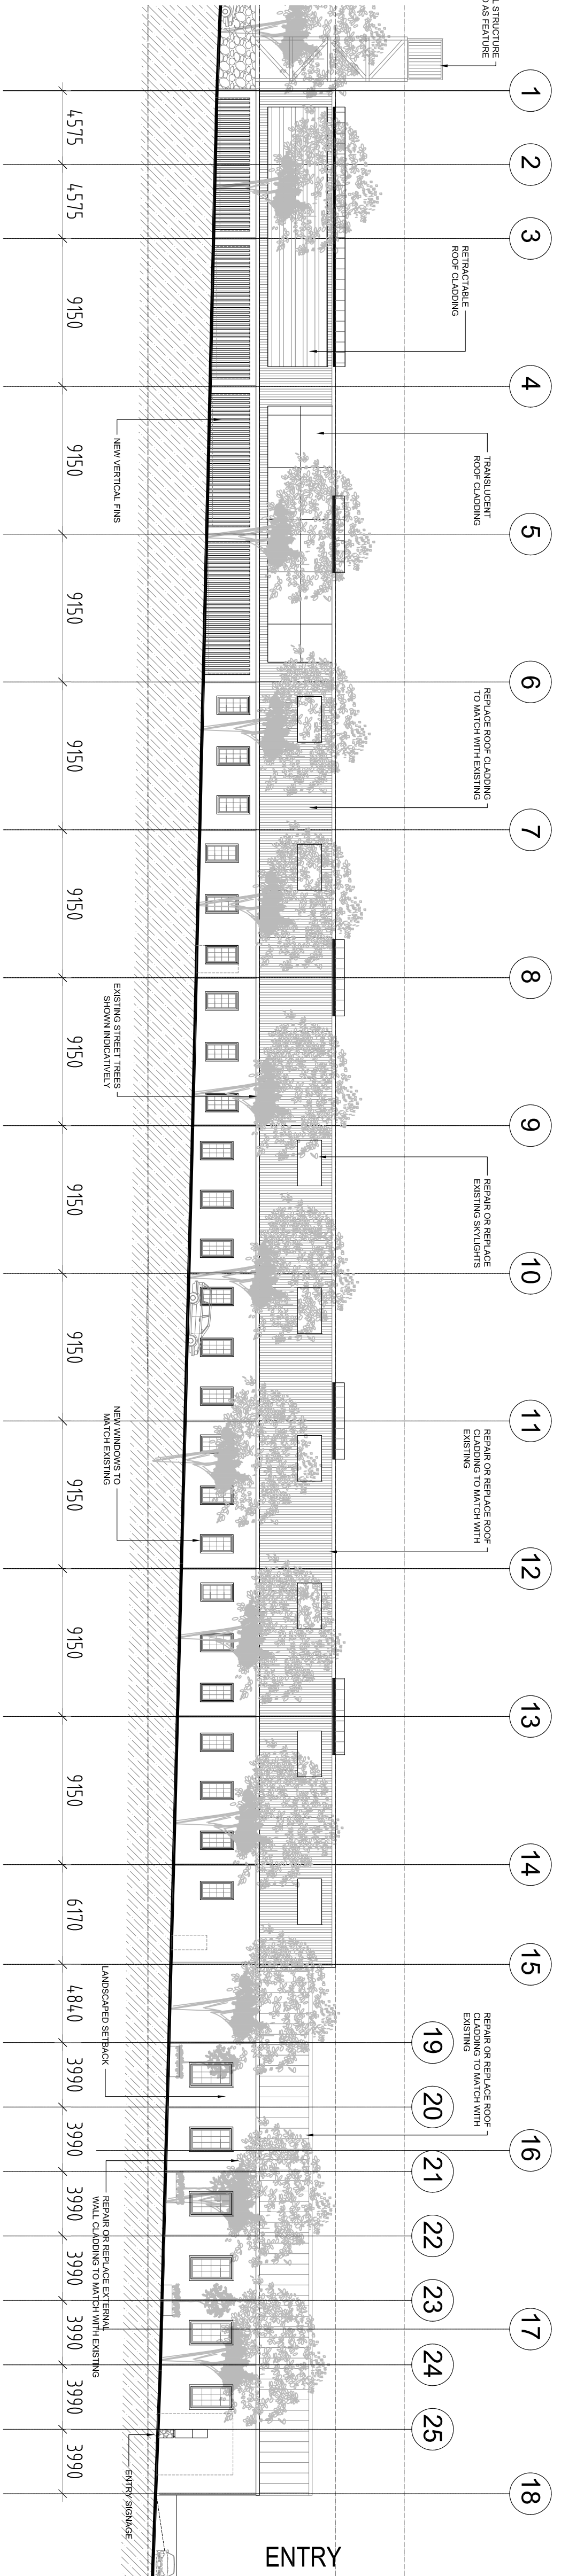

2 EAST ELEVATION - MAIN BUILDING
SCALE:1:250 @ A1

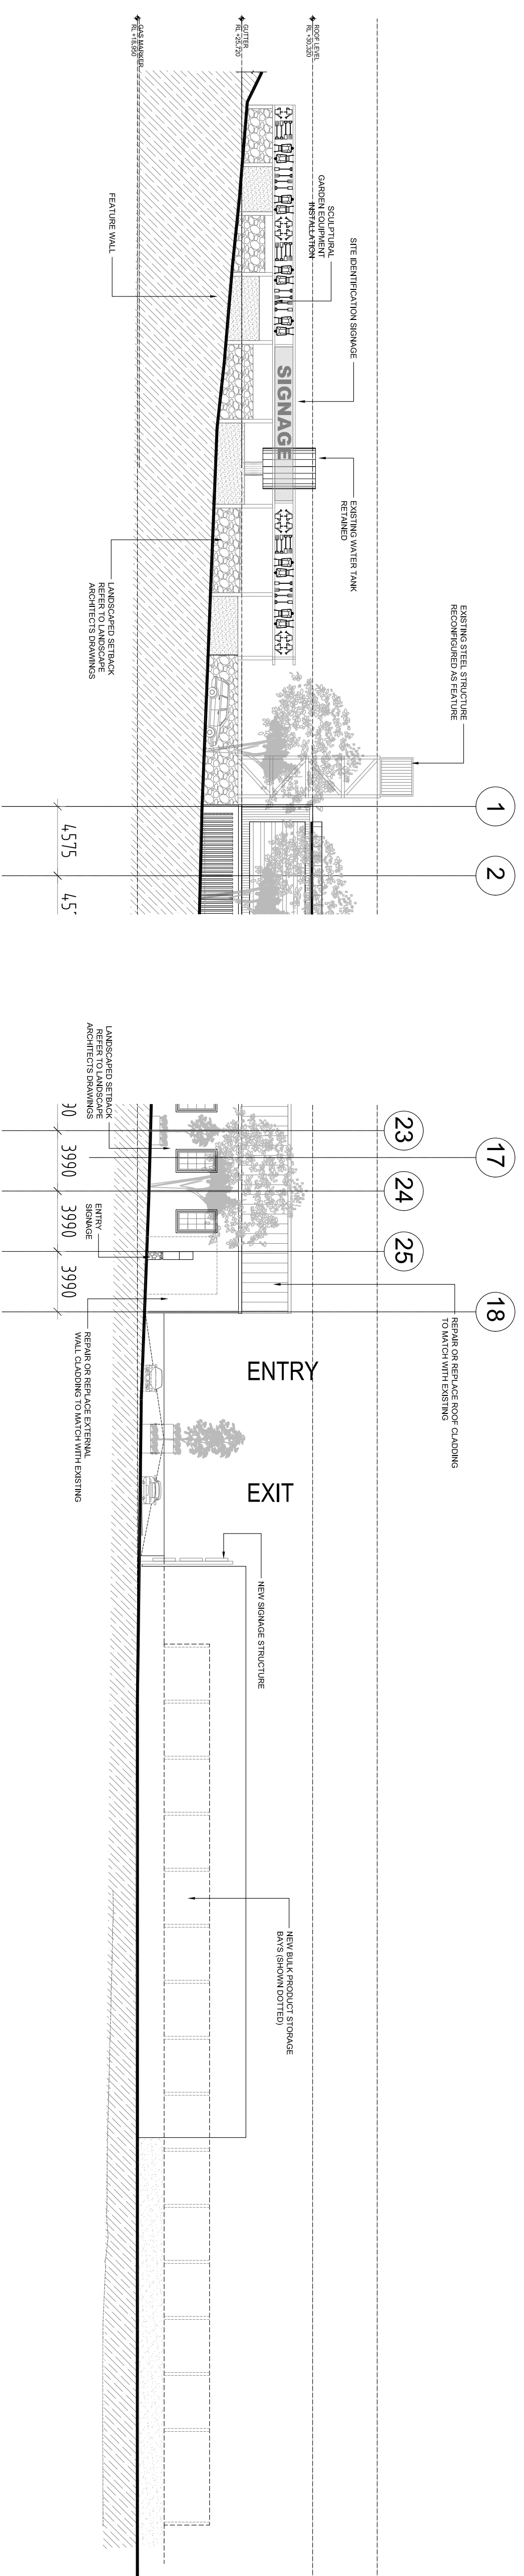

3 EAST ELAVATION - Pt 2
SCALE:1:250 @ A1

4 EAST ELAVATION - Pt 3
SCALE:1:250 @ A1

DA-P3	15/02/2016 FOR REVIEW
DA-P2	29/02/2016 FOR REVIEW
DA-P1	19/03/2015 FOR REVIEW

All dimensions to be checked on site, within dimensions only to be used. Do not scale from drawings. Refer any discrepancies to the architect. Do not scale from drawings. Copyright of the design team is retained by BN Group Pty Ltd. Where authority is required for any reproduction of the design team's work, please contact the design team. The design team has been notified as conforming with the requirements of the project. The drawing is intended for preliminary purpose only as it is unapproved.

Coordinated Reference Drawings

Discipline	Company
STRUCTURE	
CHIL	
MECHANICAL	
HYDRAULIC	
ELECTRICAL	
LANDSCAPE	
FIRE	

Client

Project Manager

Architect

BN Architecture
127 Cosgrove Road South
Strathfield NSW
T: 461 2 8437 0511
F: 461 2 8437 0522
www.bngrouponline.com
sp@bngrouponline.com

GARDEN CENTRE ENFIELD
127 COSGROVE ROAD SOUTH
STRATHFIELD NSW


Sheet name

**EAST ELEVATION -
COSGROVE ROAD**


Scale @ A1: 1:500 / 1:250
Project No.: S1523
Drawn By:JP
Checked By:SB

Drawing No. Stage - Rev


SECTION-A
1:500 @ A1

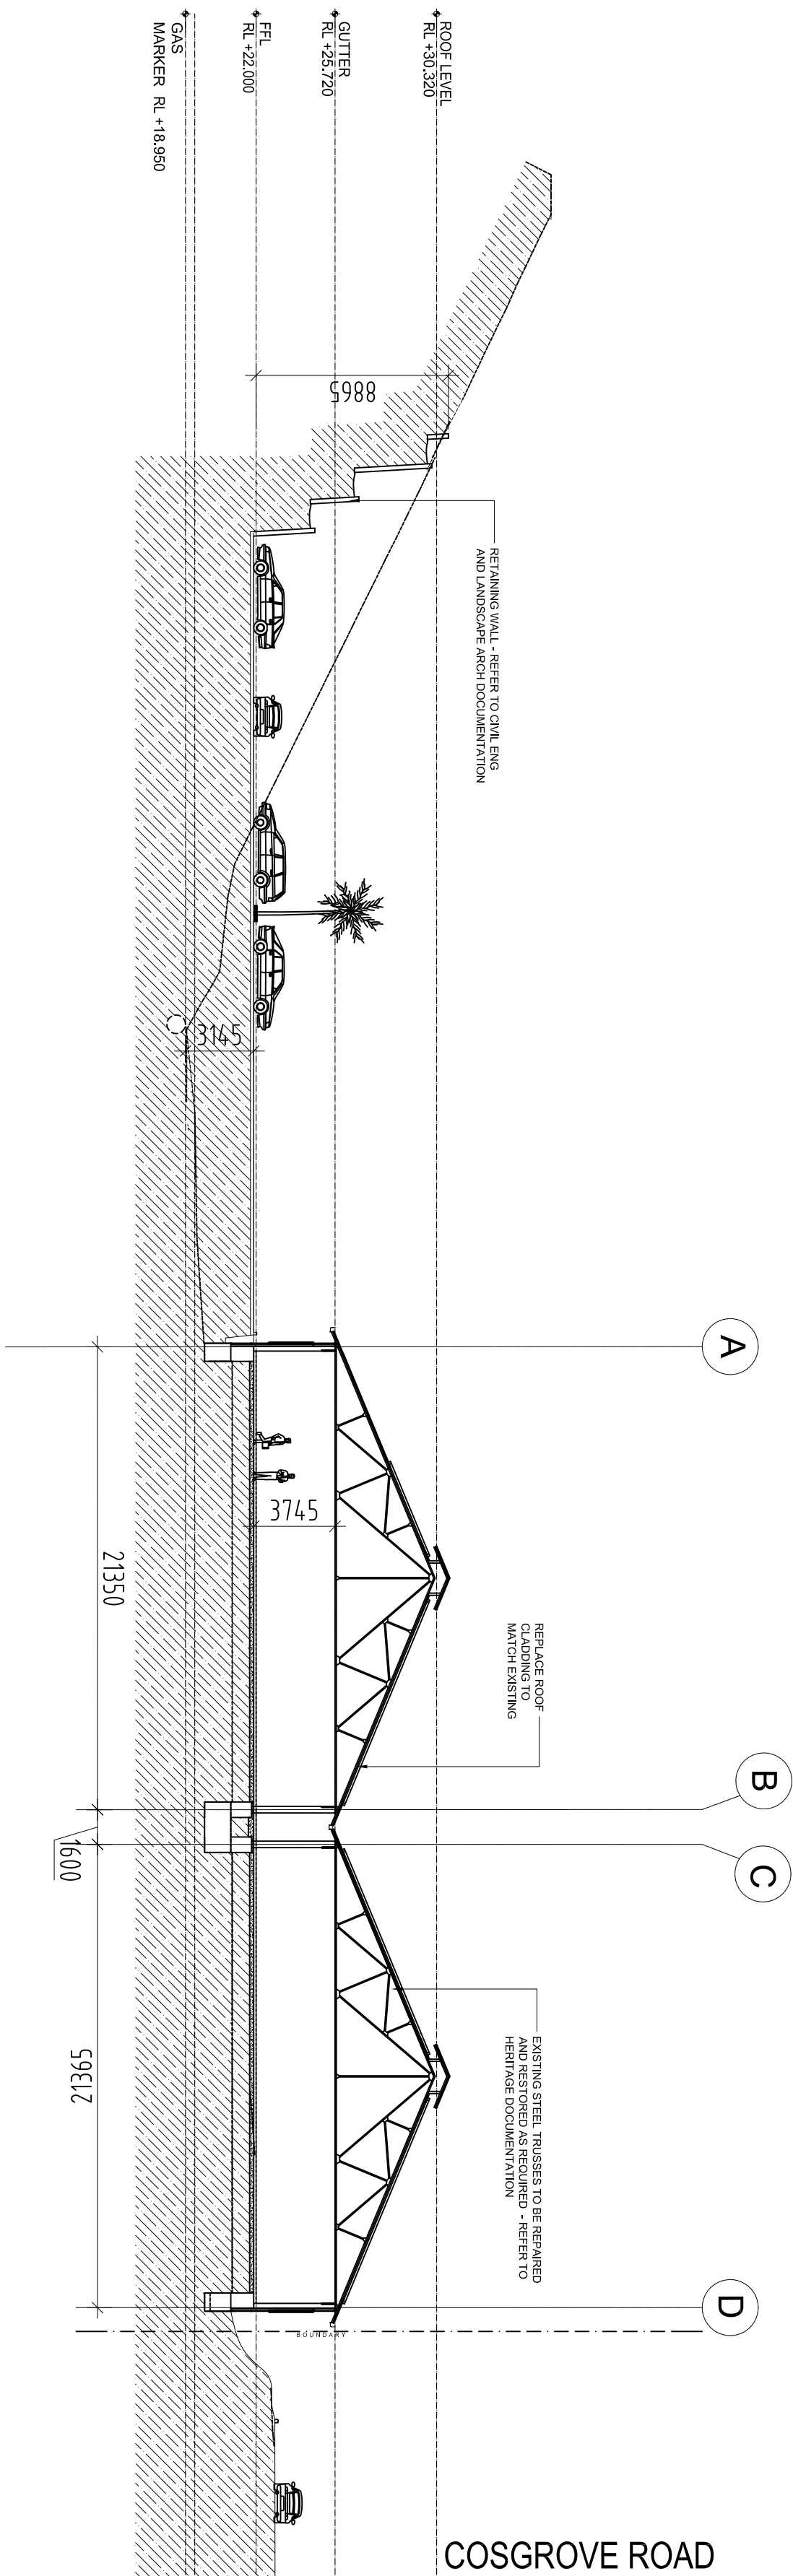

SECTION-B
1:500 @ A1

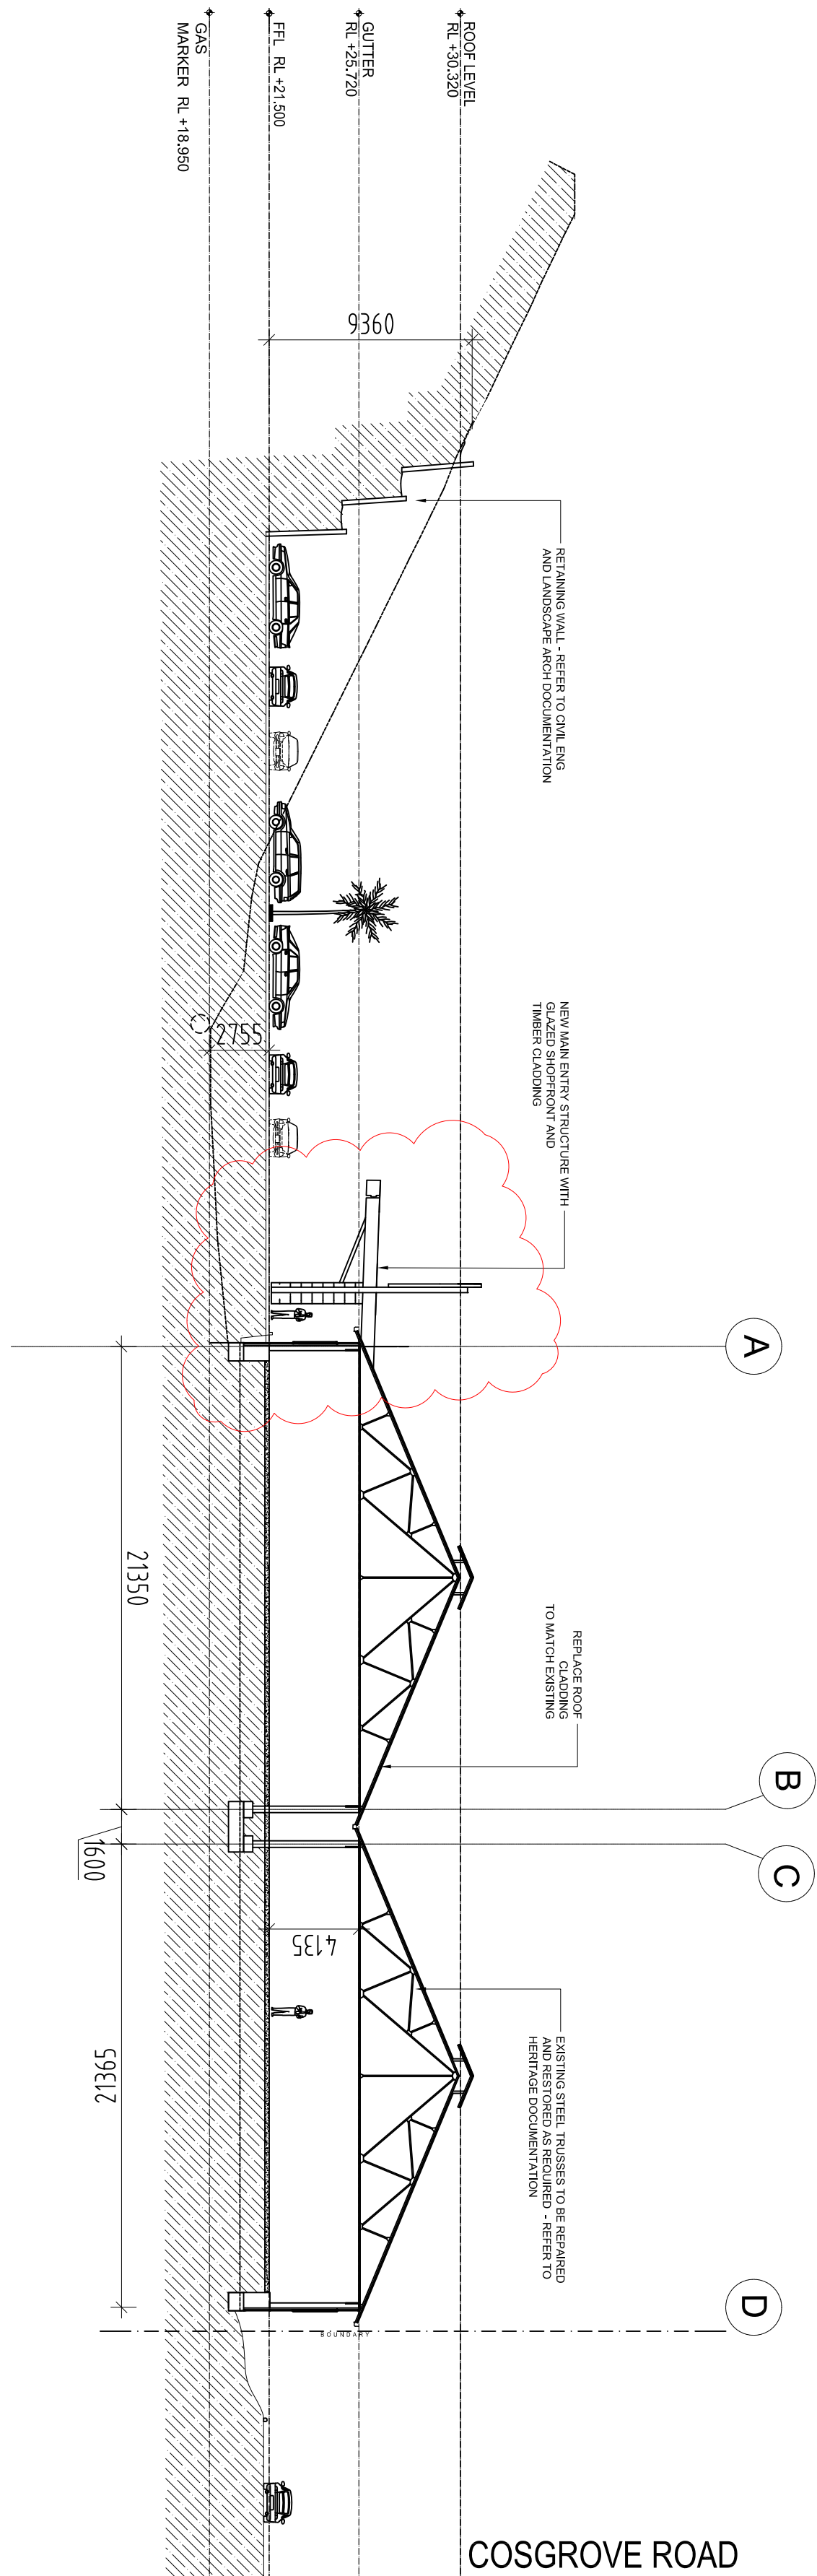

SECTION-C
1:500 @ A1

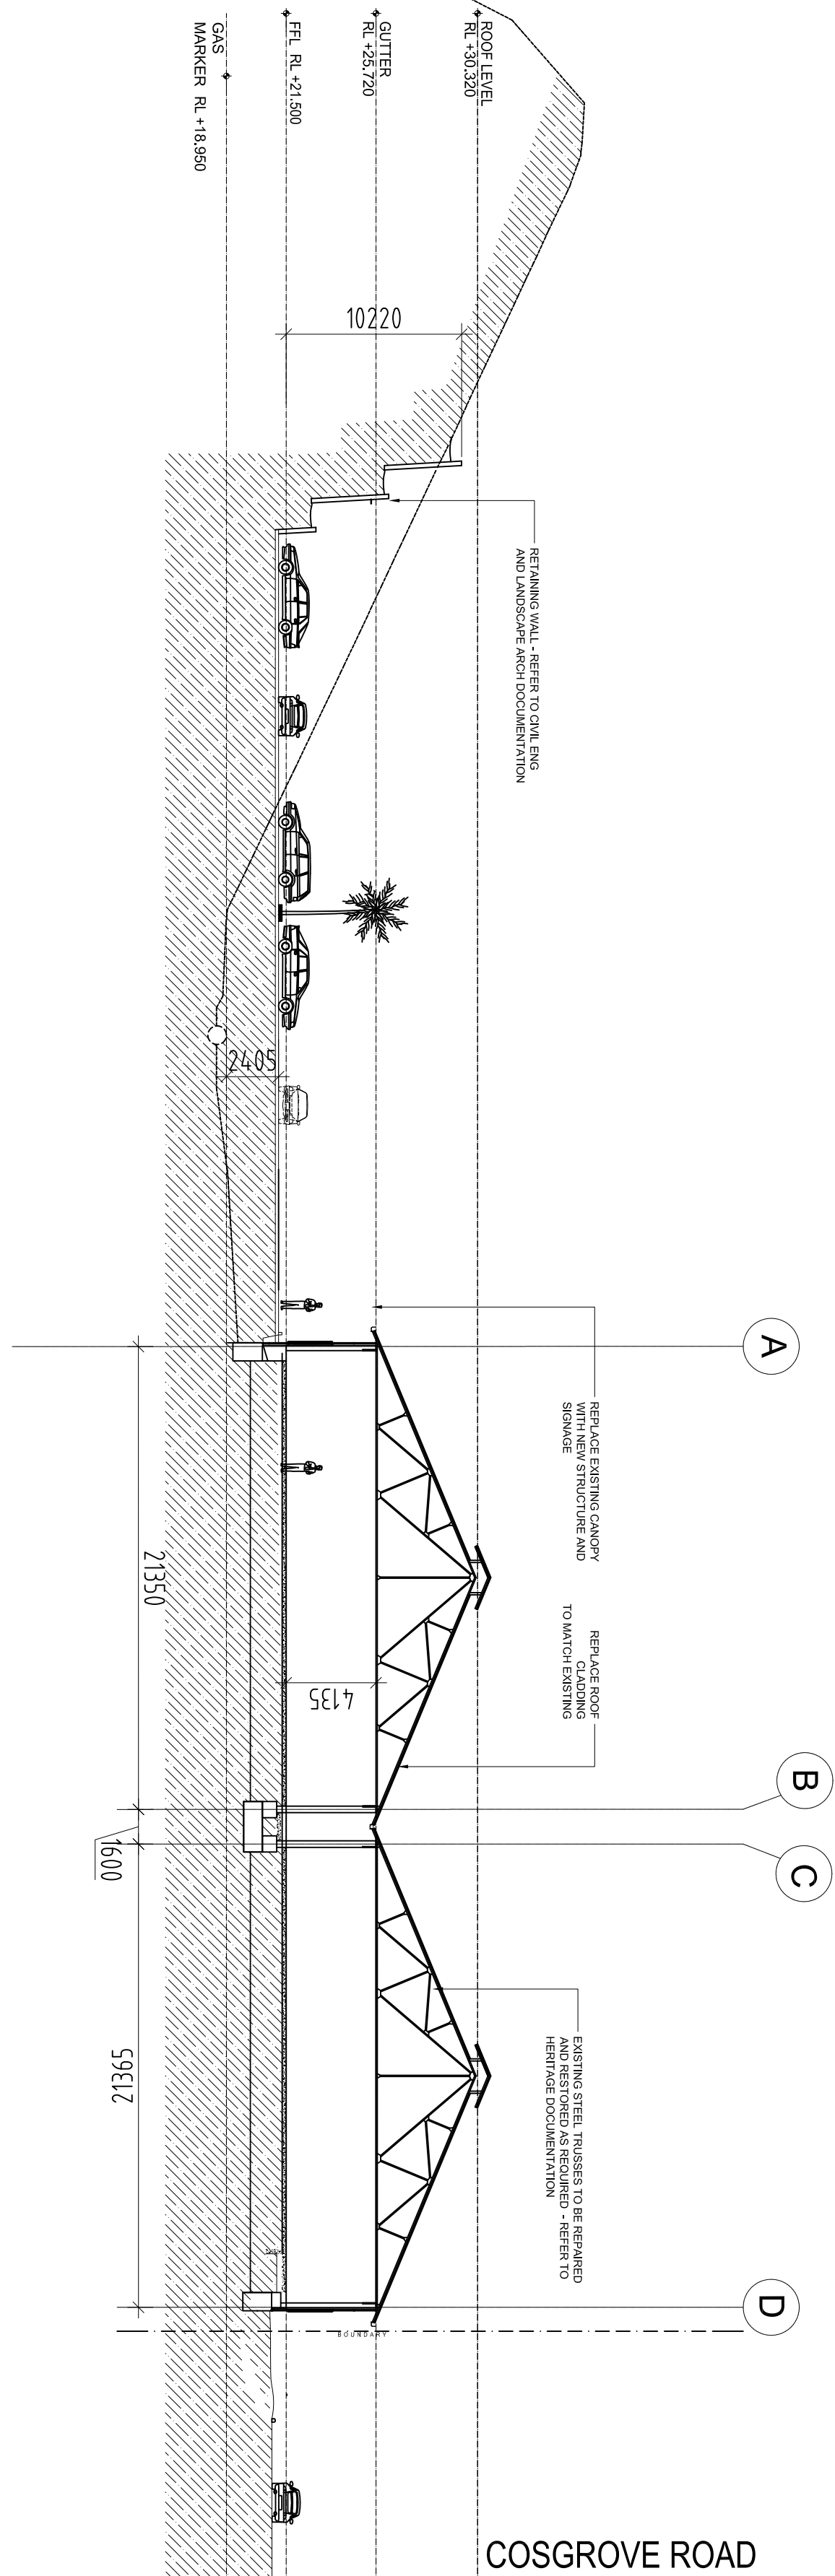

DA-P5	24-02-2017 FOR REVIEW
DA-P4	24-03-2016 FOR REVIEW
DA-P3	24-02-2016 FOR REVIEW
DA-P2	24-09-2015 FOR REVIEW
DA-P1	09-03-2015 FOR REVIEW

All dimensions to be checked on site, within dimensions only to be used. Refer to all detail drawings, structural, mechanical and service drawings before commencing work. Refer any discrepancies to the Architect. Do not proceed with work until the Architect has approved any variations. BN Group Pty Ltd, Urban Design Graphics Interiors, is not responsible for the construction of the building. Completion of the Quality Record is evidence that the design and drawing Quality Plan, Where the Quality Record is incomplete, all information on the drawing is intended for preliminary purposes only as it is unchecked.

Coordinated Reference Drawings

Discipline	Company
STRUCTURE	
Mechanical	
Hydraulic	
Electrical	
Landscaping	
Other	

Client

Project Manager

Architect

BN Architecture
Urban Design
Graphics
Interiors
BN Group Pty Ltd
Level 1, 127 Cosgrove Road South
Sutherland NSW 2256
ABN 43 002 860 493
sydney@bngrp.com.au
F +61 2 9427 0511
F +61 2 9427 0511
www.bngrp.com.au

Project
GARDEN CENTRE, ENFIELD
127 COSGROVE ROAD SOUTH
SUTRAFIELD NSW




Sheet name

SITE SECTIONS

Scale @ A1: 1:500
Project No.: S1523
Drawn By: BJP
Checked By: SB
Drawing No. 1
Stage - Rev

FOR INFORMATION
NOT FOR CONSTRUCTION

A11.01 DA-P5

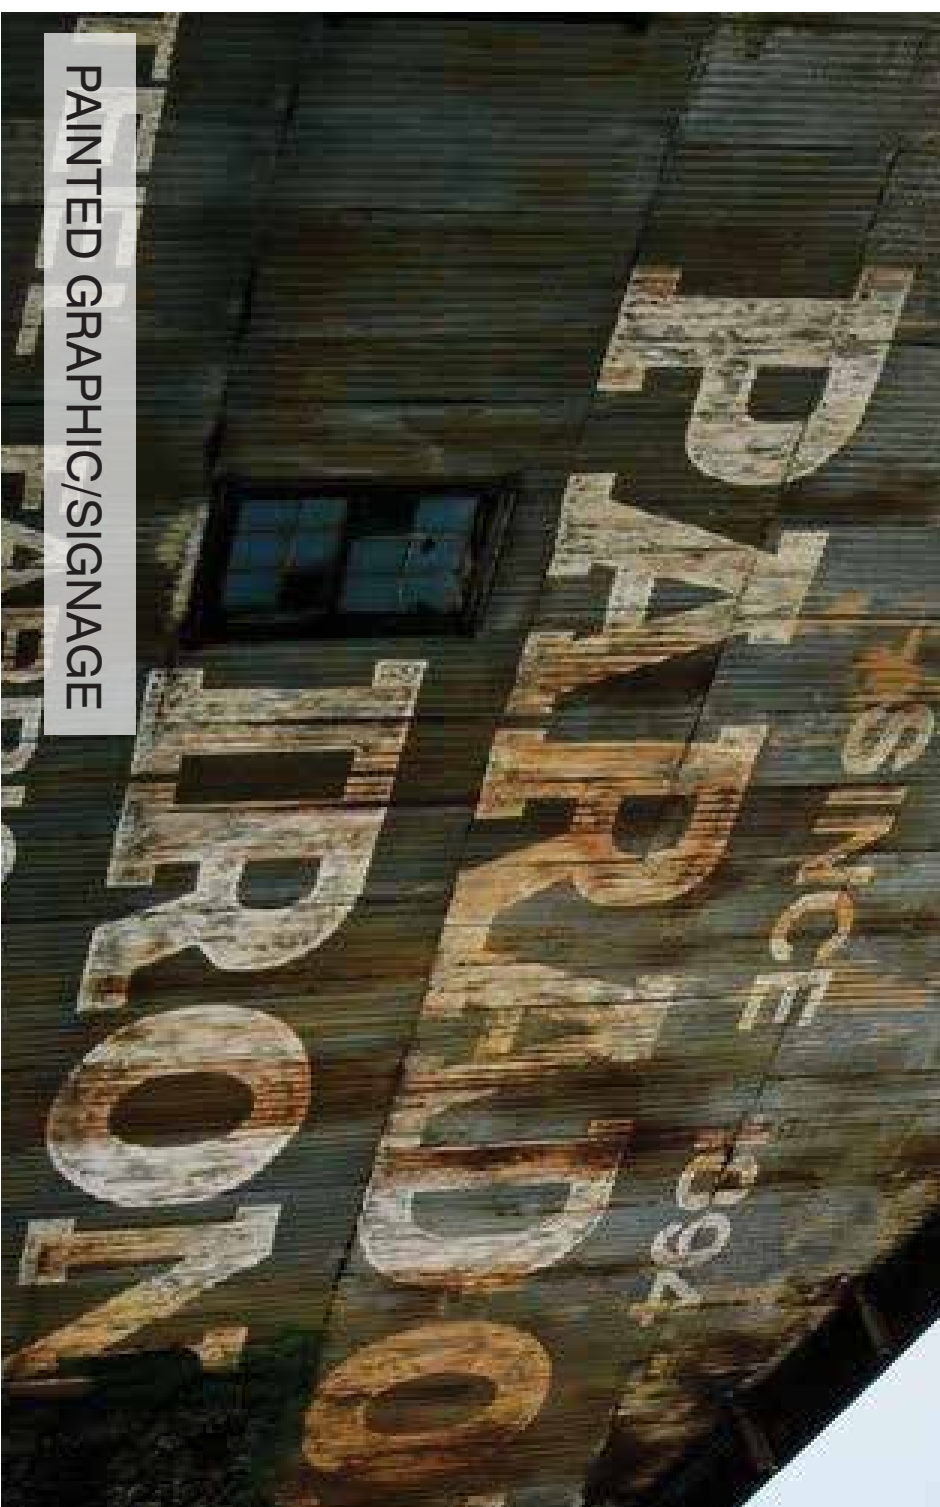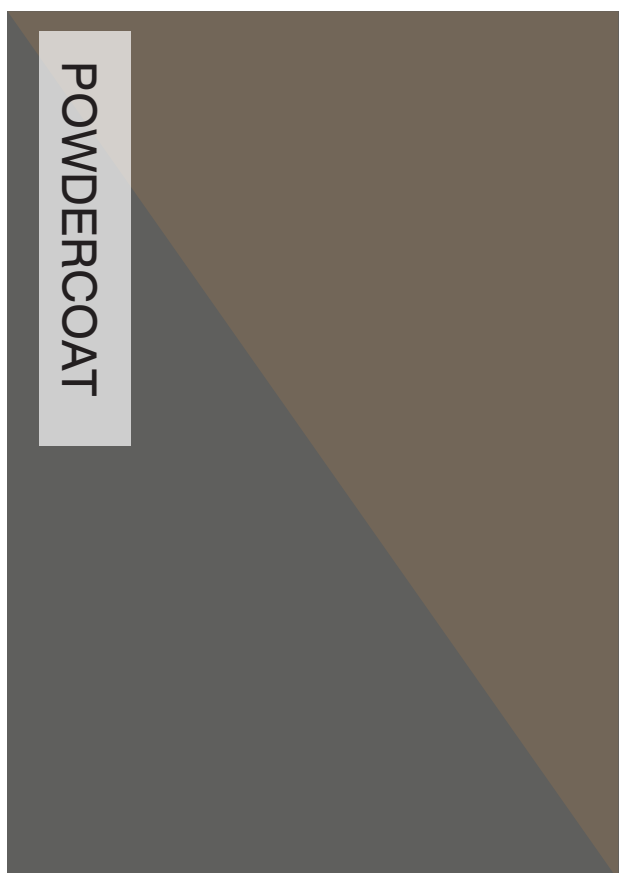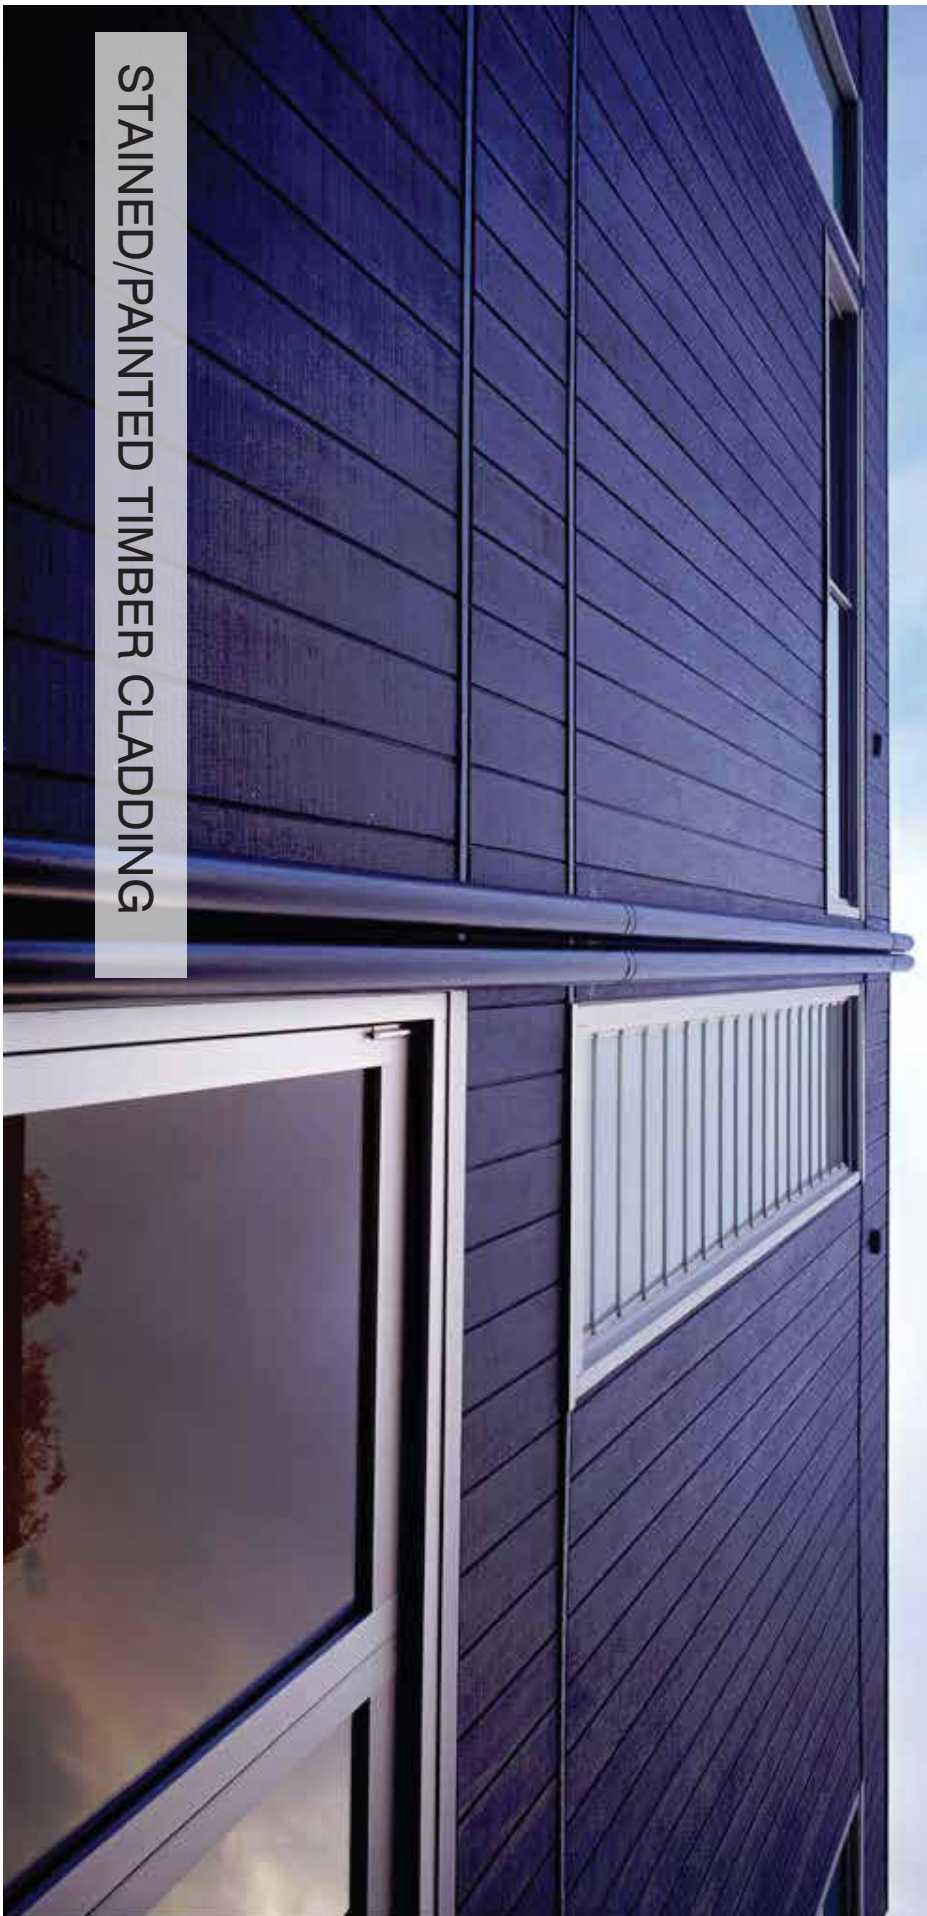[illegible]

Project Manager	BN Group Pty Ltd 82 Alexander Street Crows Nest NSW 2065 AUS 43 092 860 499
Architect	BN Architecture Urban Planning Masterplanning Graphics Interiors T +61 2 9437 0511 F +61 2 9437 0522 www.bngrp.com.au sp@bngrp.com.au
Project	GARDEN CENTRE ENFIELD 127 COSGROVE ROAD SOUTH STRATHFIELD NSW
Sheet name	PROPOSED MATERIALS AND FINISHES
Scale @ A1:	NTS
Project No.:	S1523
Drawn By: MF	Checked By: SB