


Appendix 14

Reduced Copies of Site Layout Plans

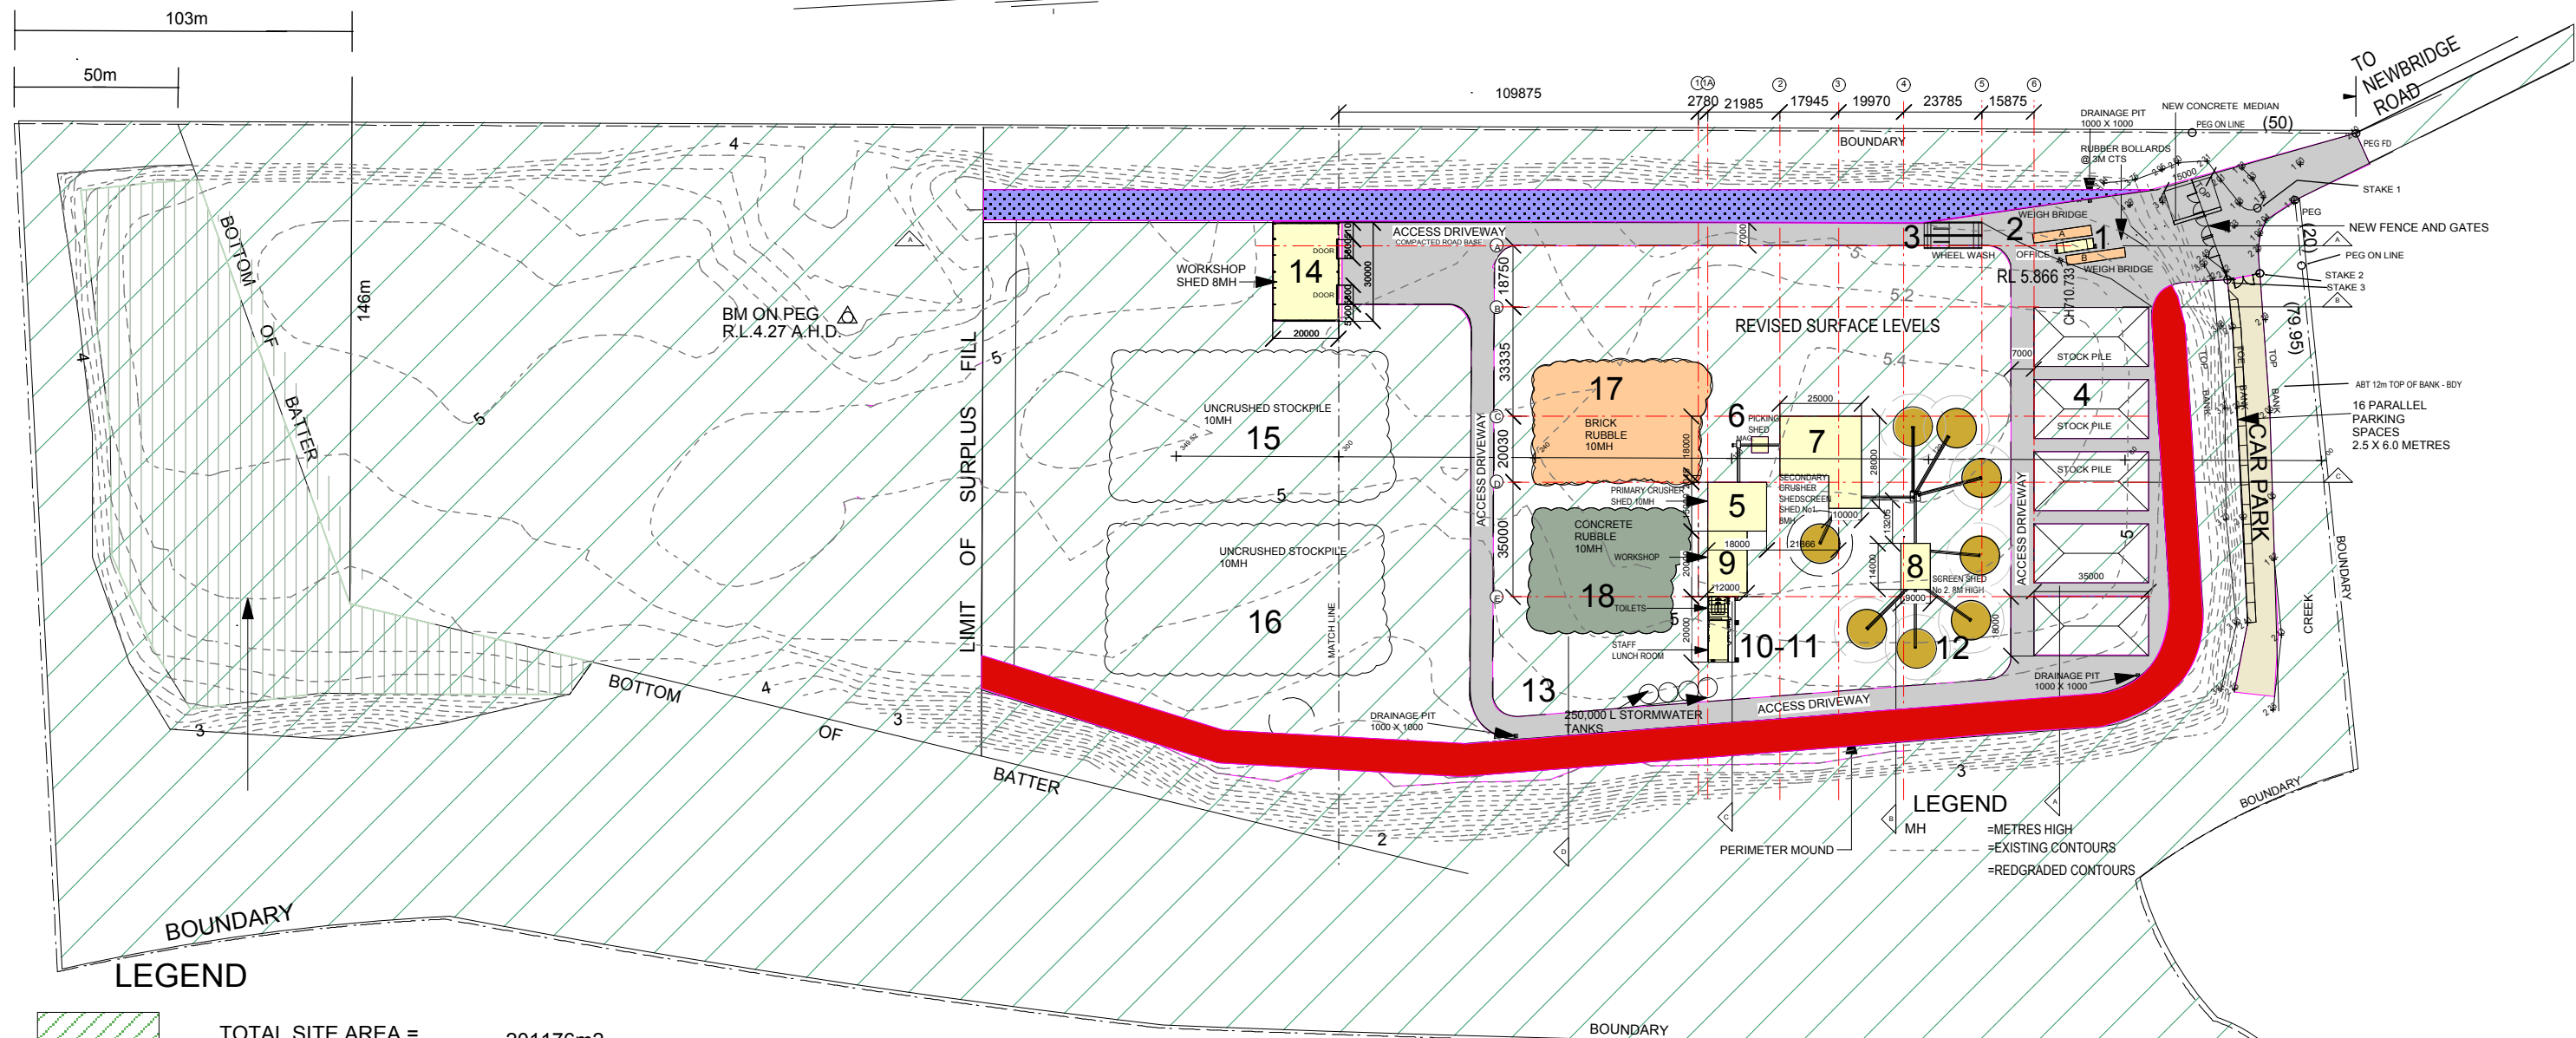

LEGEND

	TOTAL SITE AREA =	201176m2			
1	OFFICE=	34.7m2	9	WORKSHOP=	240m2
2	WEIGH BRIDGE X 2=	100m2	10-11	AMENITY BLOCK =	165.7m2
3	WHEEL WASH=	140m2	12	MATERIAL PILE EACH UNIT =	314m2
4	STOCK PILE AREA EACH UNIT =	630m2	13	WATER TANKS	
5	PRIMARY CRUSHER SHED =	270m2	14	WORKSHOP SHED=	600m2
6	PICKING SHED =	25m2	15-16	UNCRUSHED STOCKPILE =	4138.3m2
7	SECONDARY CRUSHER SHED/ SCREEN SHED No. 1 =	550m2	17	BRICK RUBBLE =	2111.70m2
8	SCREEN SHED No 2 =	126m2	18	CONCRETE RUBBLE =	1885.70m2
				ACCES ROAD COMPACTED ROAD BASE =	955.7m2
				CAR PARK =	1240.2m2
				MOUND No 1 =	4824.4m2
				MOUND No 2 =	3087.3m2

ISSUE	DATE	APPD	COMMENTS
A	17.6.10	EMMC	FOR DA SUBMISSION
B	27.11.12	EMMC	WATER TANKS AMENDED

SURVEY BY:
ASHER McNEIL & PARTNERS
CONSULTING SURVEYORS
PO BOX 1455 PARRAMATTA NSW 2124
PHONE: (02) 9635 5411
FAX: (02) 9635 5237
EMAIL: steve@ahserconsulting.com.au
plot date : 27/11/12
file name : 5018-07_271112-ISSUE B-EM.vwx

MEMBER
THE ROYAL AUSTRALIAN
INSTITUTE OF ARCHITECTS


LYLE MARSHALL & ASSOCIATES PTY. LTD.
CONSULTING ENGINEERS, TRANSPORTATION, ENVIRONMENTAL PLANNERS & ARCHITECTS
NOMINATED ARCHITECT : ERICA MARSHALL-MCCLELLAND : NO. 6513

The Association of Consulting Engineers Australia

SUITE 8
871 PACIFIC HIGHWAY
CHATSWOOD N.S.W 2067
phone: (02) 9419 8191
fax: (02) 9419 8107
email: lylemarshall@ozemail.com.au
web: www.lylemarshallandassociates.info

CLIENT: BRENT LAWSON CONCRETE RECYCLERS THACKERAY STREET CAMELLIA NSW 2142
PROJECT ADDRESS: CONCRETE RECYCLERS NEWBRIDGE ROAD MOOREBANK
PROPOSED SITE CONTROL PLAN

SCALE	PASSED	DATE
1:2000	EMMC	27.11.12
DESIGN	LMA	JOB No.
DRAWN	JK	5018-06
CHECKED	EMMC	DATE FIRST ISSUED JULY 2007
		SHEET No.
		04
		OF
		22
		ISSUE
		B

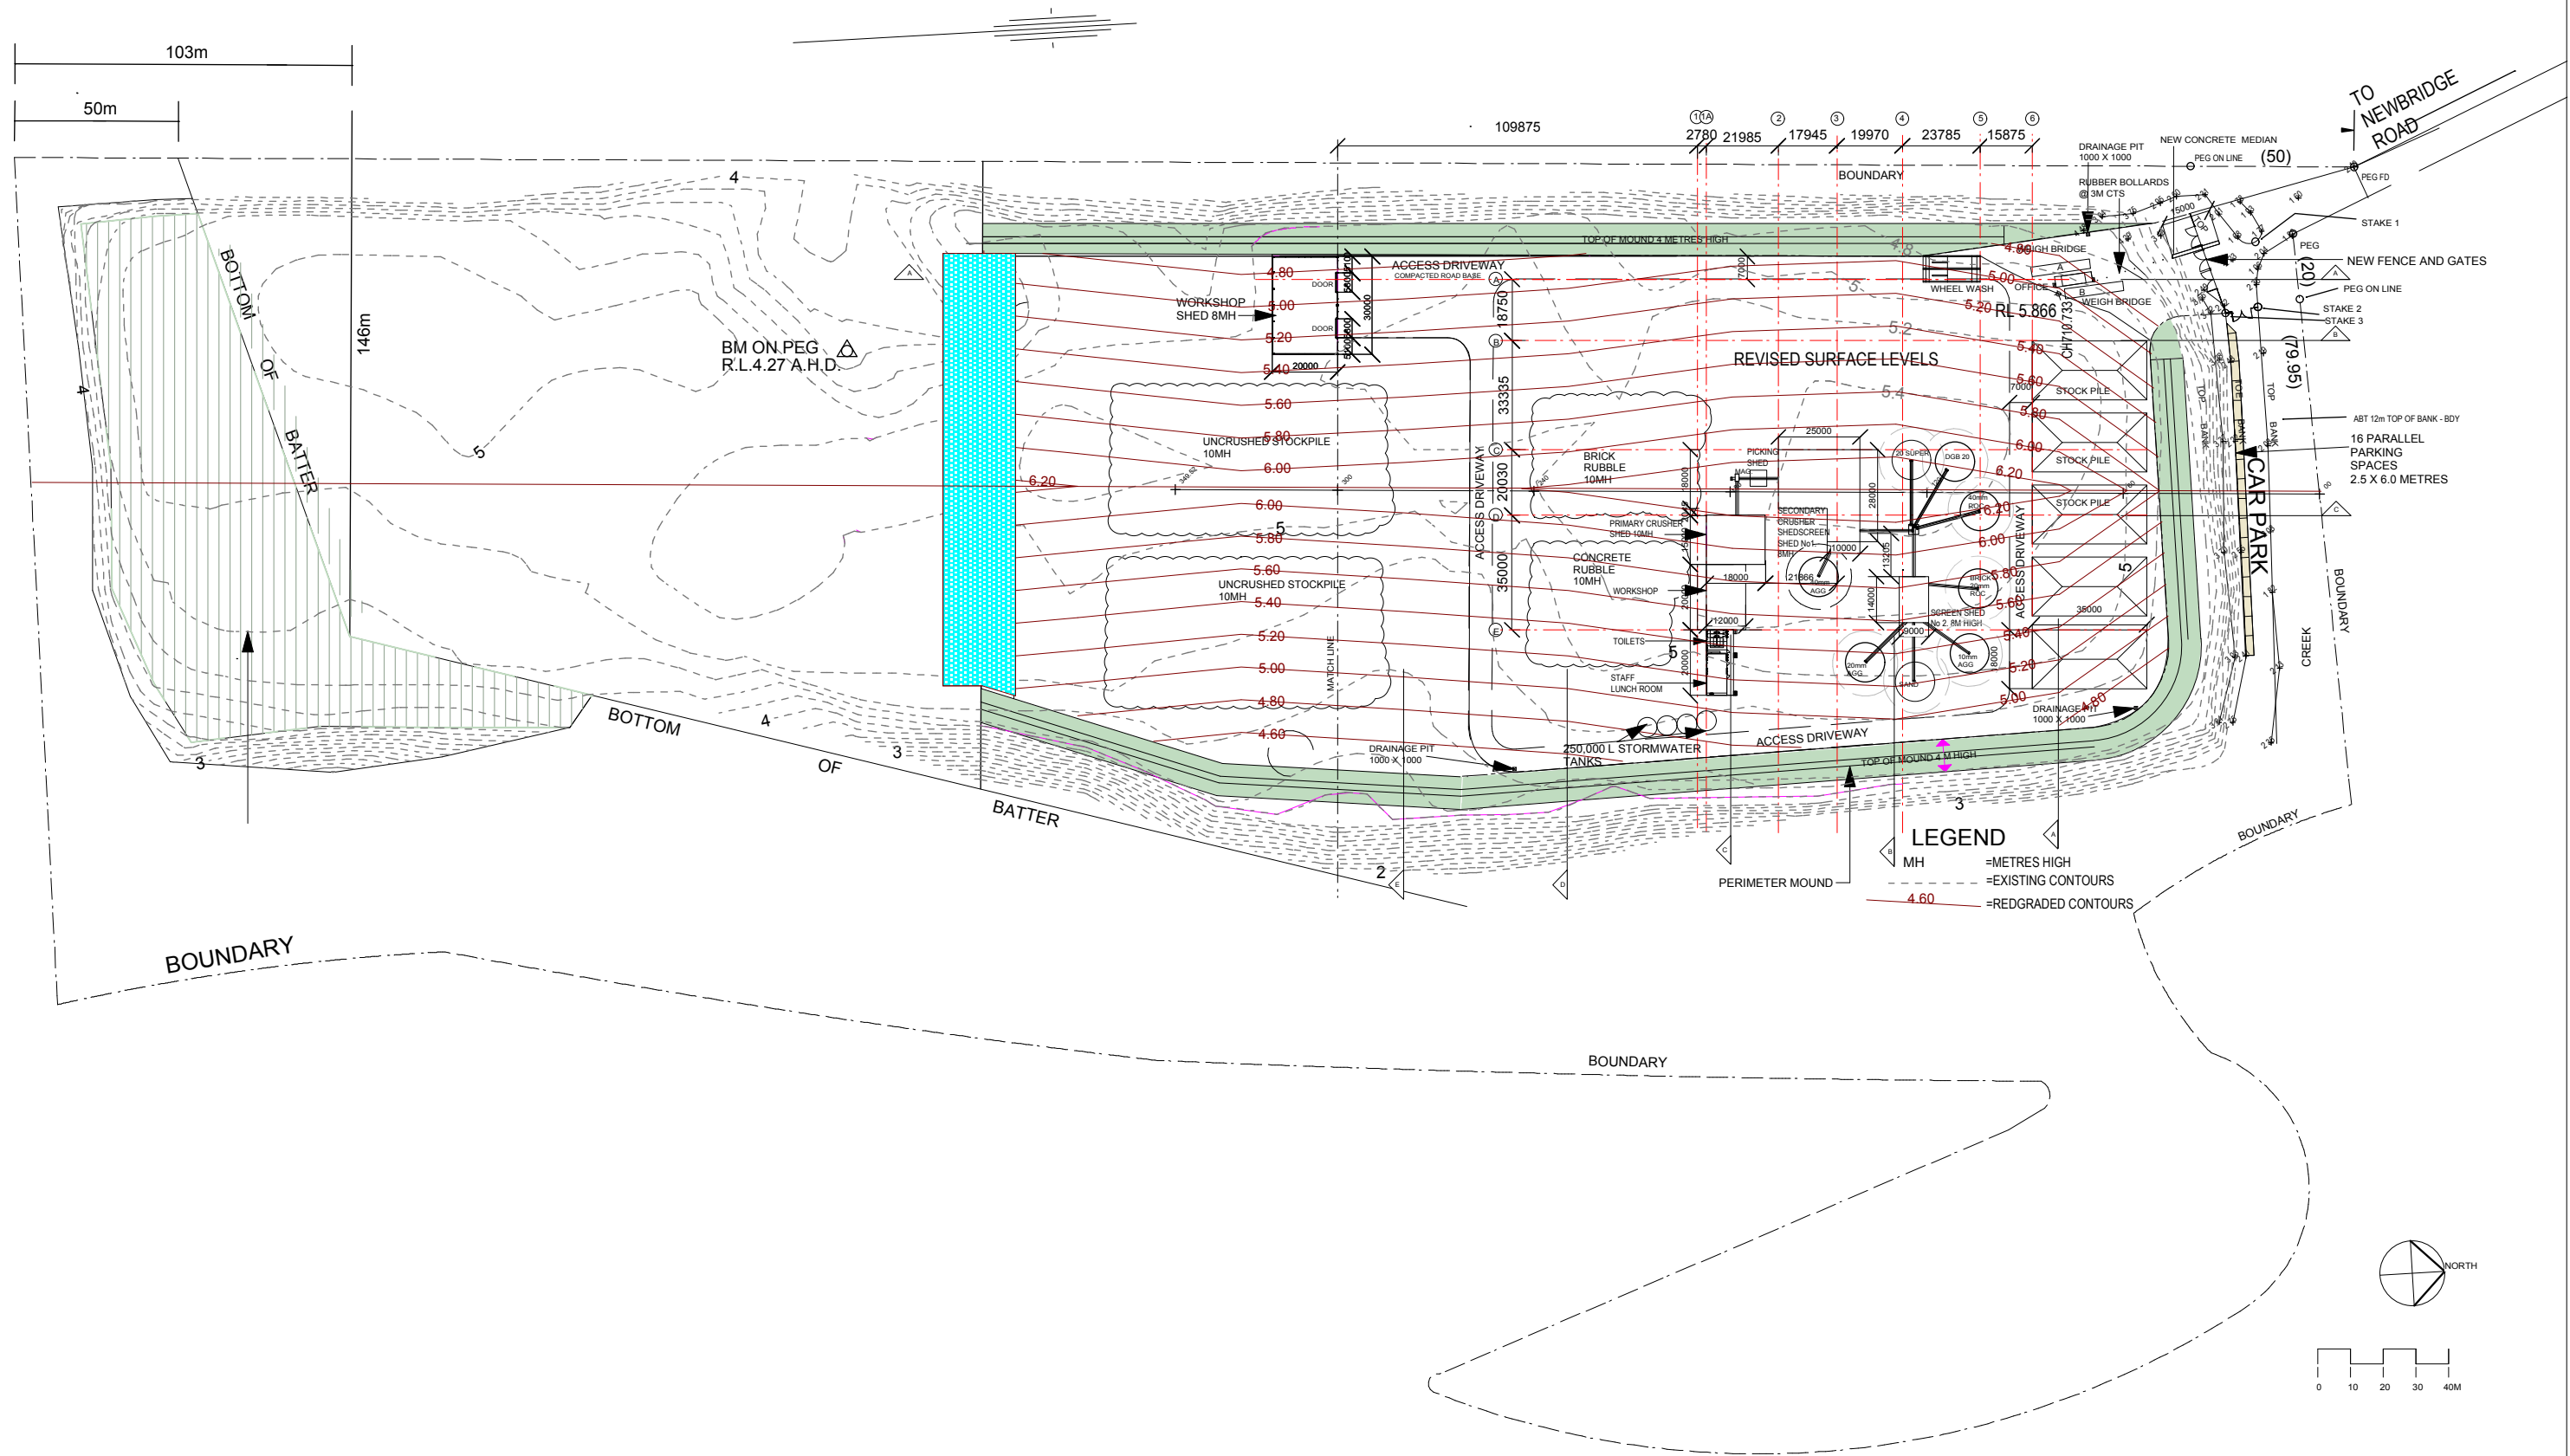

ISSUE	DATE	APPD	COMMENTS
A	17.6.10	EMMC	FOR DA SUBMISSION
B	27.11.12	EMMC	WATER TANKS AMENDED

SURVEY BY:
ASHER McNEIL & PARTNERS
CONSULTING SURVEYORS
PO BOX 1455 PARRAMATTA NSW 2124
PHONE: (02) 9635 5411
FAX: (02) 9635 5237
EMAIL: steve@ahserconsulting.com.au
plot date : 27/11/12
file name : 5018-07_271112-ISSUE B-EM.vwx




LYLE MARSHALL & ASSOCIATES PTY. LTD.
CONSULTING ENGINEERS, TRANSPORTATION, ENVIRONMENTAL PLANNERS & ARCHITECTS
NOMINATED ARCHITECT : ERICA MARSHALL-MCCLELLAND : NO. 6513
SUITE 8
871 PACIFIC HIGHWAY
CHATSWOOD N.S.W 2067
phone: (02) 9419 8191
fax: (02) 9419 8107
email: lylemarshall@ozemail.com.au
web: www.lylemarshallandassociates.info



The Association of Consulting
Engineers Australia

CLIENT:
BRENT LAWSON
CONCRETE RECYCLERS
THACKERAY STREET CAMELLIA NSW 2142
PROJECT ADDRESS:
CONCRETE RECYCLERS
NEWBRIDGE ROAD MOOREBANK
PROPOSED OVERALL SITE PLAN

SCALE	PASSED	DATE
1:2000	EMMC	27.11.12
DESIGN	LMA	JOB No.
DRAWN	JK	5018-06
CHECKED	EMMC	DATE FIRST ISSUED: JULY 2007
SHEET No.	05	ISSUE
OF	22	B

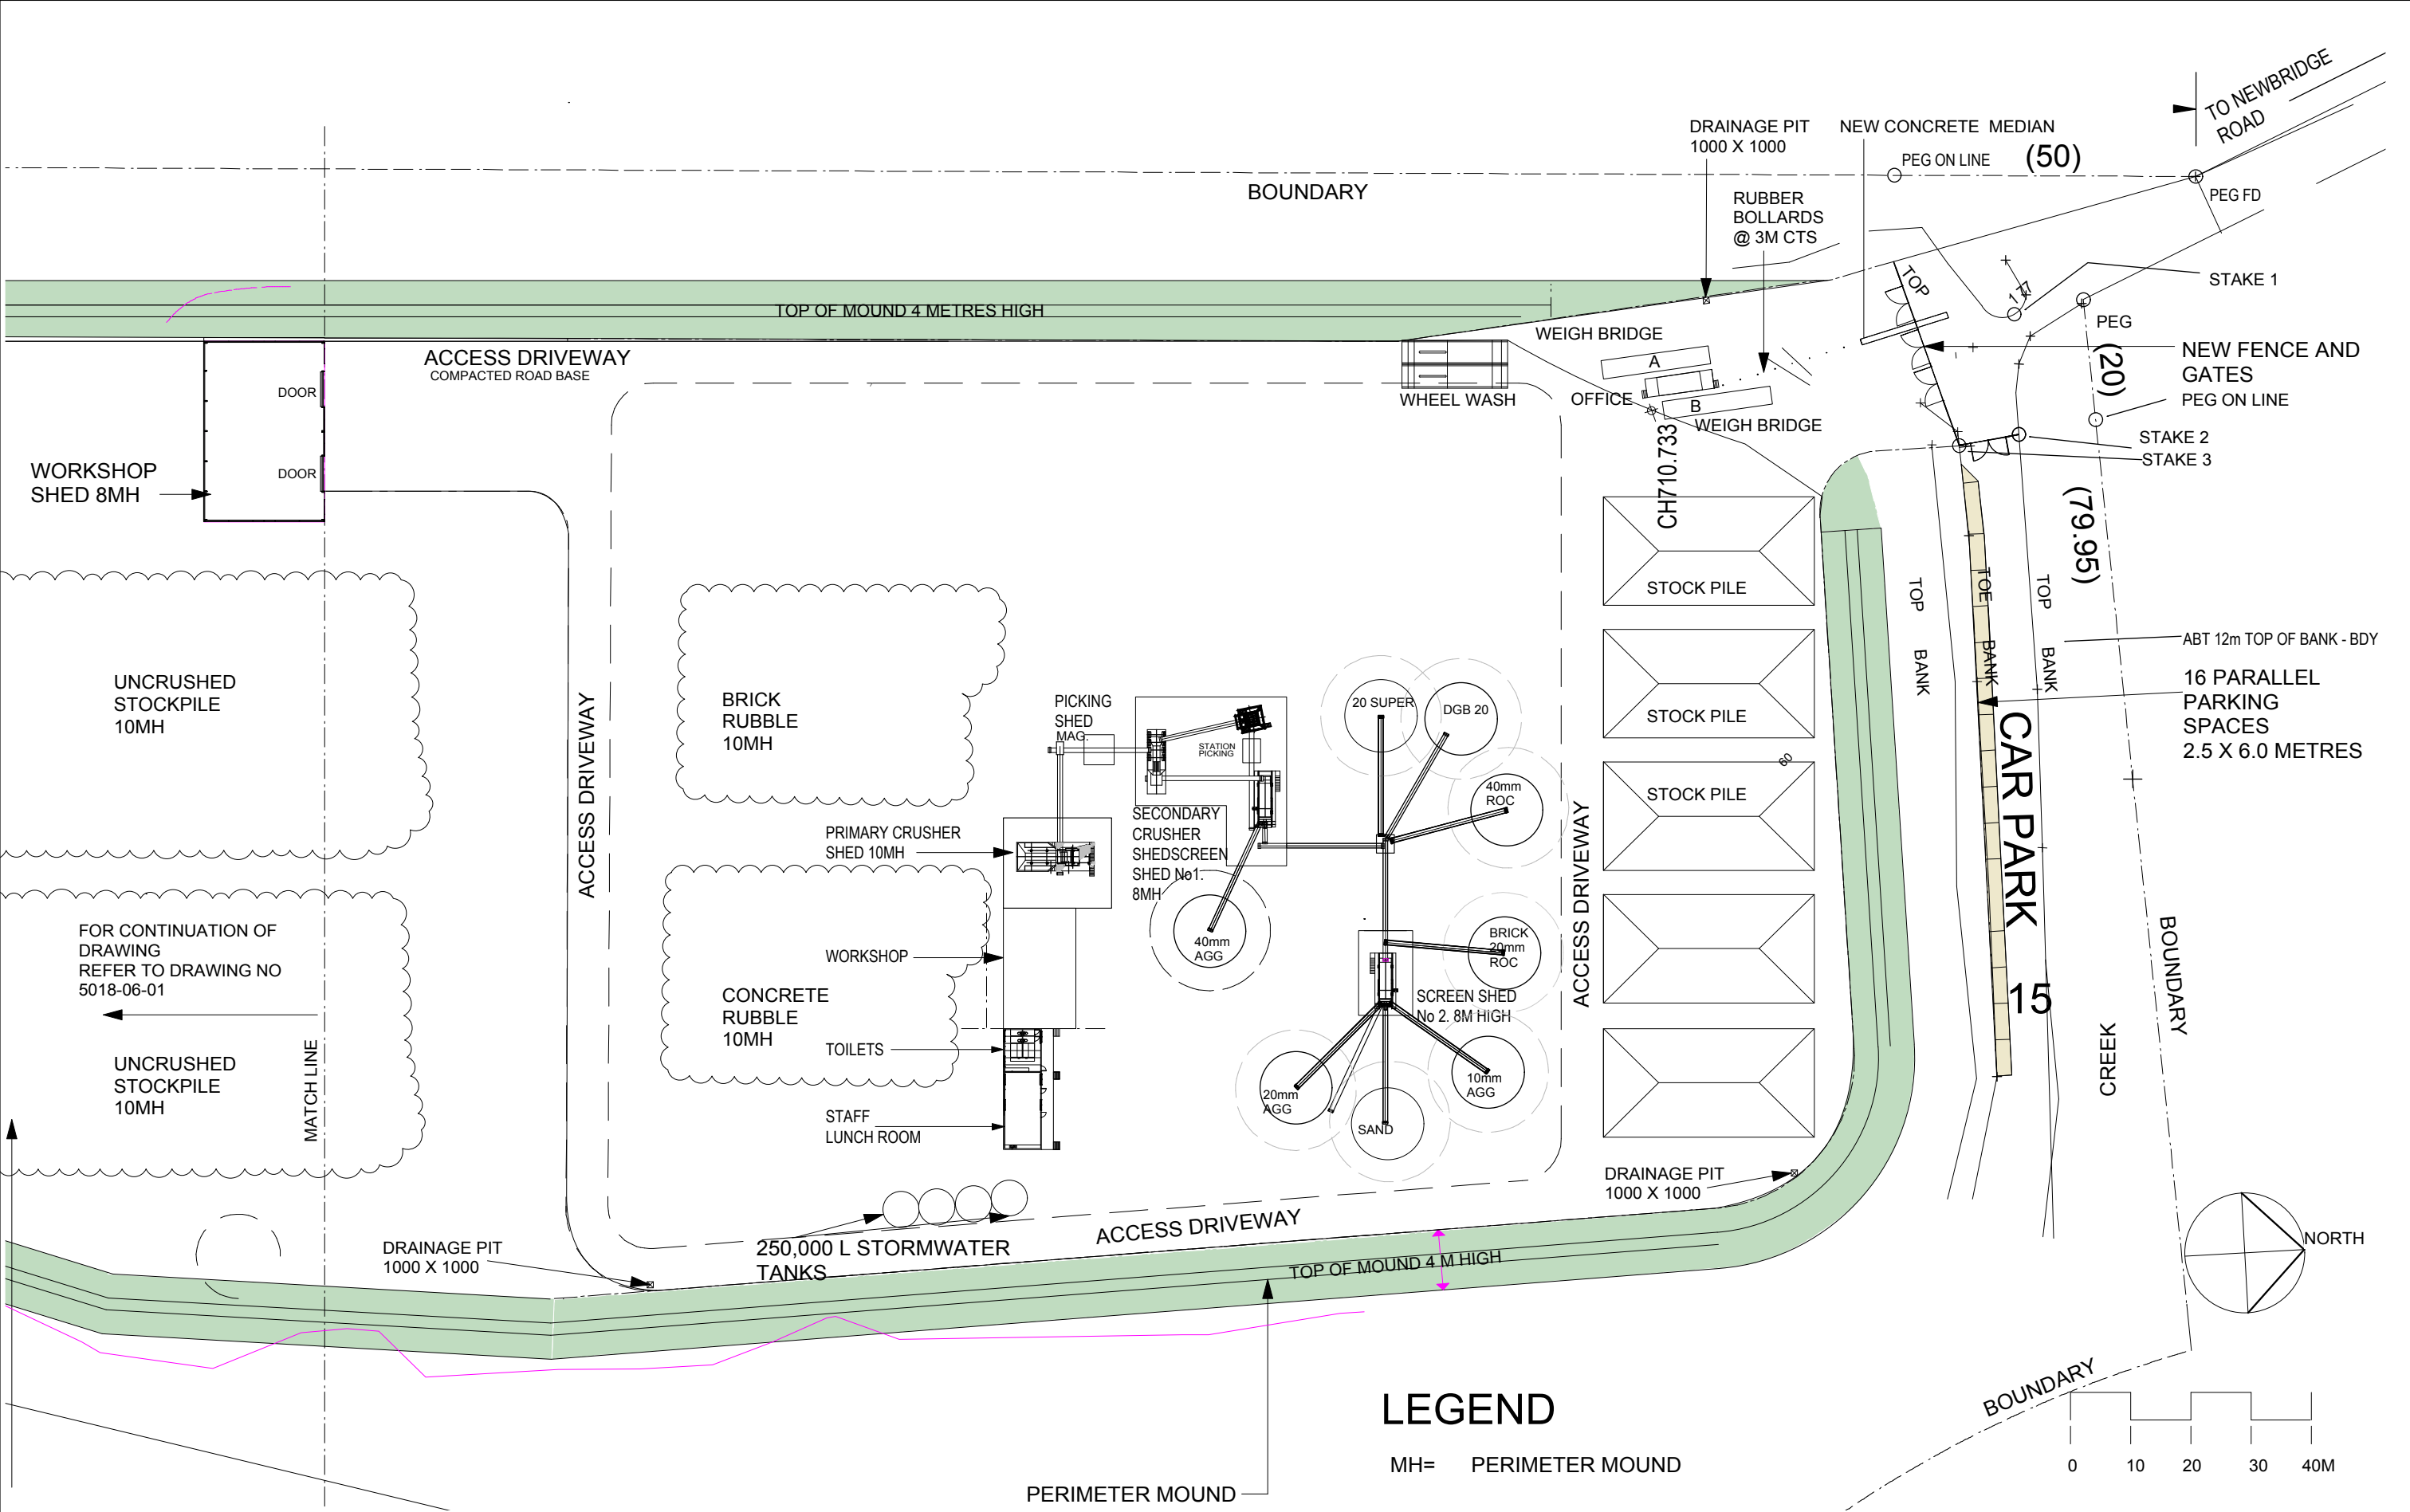

ISSUE	DATE	APPD	COMMENTS
A	17.6.10	EMMC	FOR DA SUBMISSION
B	28.11.12	EMMC	WATER TANKS AMENDED

SURVEY BY:
ASHER McNEIL & PARTNERS
CONSULTING SURVEYORS
PO BOX 1455 PARRAMATTA NSW 2124
PHONE: (02) 9635 5411
FAX: (02) 9635 5237
EMAIL: steve@ahserconsulting.com.au
plot date : 28/11/12
file name : DETAILED SITE PLAN ISSUE B v2012.vwx



LYLE MARSHALL & ASSOCIATES PTY. LTD.
CONSULTING ENGINEERS, TRANSPORTATION, ENVIRONMENTAL PLANNERS & ARCHITECTS
NOMINATED ARCHITECT : ERICA MARSHALL-MCCLELLAND : NO. 6513
SUITE 8
871 PACIFIC HIGHWAY
CHATSWOOD N.S.W 2067
phone: (02) 9419 8191
fax: (02) 9419 8107
email: lylemarshall@ozemail.com.au
web: www.lylemarshallandassociates.info



CLIENT:
BRENT LAWSON
CONCRETE RECYCLERS
THACKERAY STREET CAMELLIA NSW 2142
PROJECT ADDRESS:
CONCRETE RECYCLERS
NEWBRIDGE ROAD MOOREBANK
PROPOSED DETAILED SITE PLAN

SCALE		PASSED		DATE	
1:1000		EMMC		28.11.12	
DESIGN	LMA	JOB No.	SHEET No.		ISSUE
DRAWN	JK	5018-06		06	B
CHECKED	EMMC	DATE FIRST ISSUED. JULY 2007		OF 22	

ES

CROSS SECTION A

ES

CROSS SECTION B

ES

CROSS SECTION C

CROSS SECTION D

CROSS SECTION E


ISSUE	DATE	APPD	COMMENTS	SURVEY BY:	CLIENT:	SCALE	PASSED	DATE
A	17.06.10	EMMC	NEW SECTIONS	ASHER McNEIL & PARTNERS CONSULTING SURVEYORS PO BOX 1455 PARRAMATTA NSW 2124 PHONE: (02) 9635 5411 FAX: (02) 9635 5237 EMAIL: steve@ahserconsulting.com.au	BRENT LAWSON CONCRETE RECYCLERS THACKERAY STREET CAMELLIA NSW 2142	1:500	EMMC	17.06.10
				plot date : file name : 5018-07_170610_DA DRAWINGS ISSUE A_KC.vwx	PROJECT ADDRESS: CONCRETE RECYCLERS NEWBRIDGE ROAD MOOREBANK	DESIGN DRAWN CHECKED	LMA JK EMMC	JOB No. 5018-06 DATE FIRST ISSUED JULY 2007
								SHEET No. 07 OF
								ISSUE A 22



LYLE MARSHALL & ASSOCIATES PTY. LTD.
CONSULTING ENGINEERS, TRANSPORTATION, ENVIRONMENTAL PLANNERS & ARCHITECTS
NOMINATED ARCHITECT : ERICA MARSHALL-MCCLELLAND : NO. 6513
SUITE 8
871 PACIFIC HIGHWAY
CHATSWOOD N.S.W 2067
phone: (02) 9419 8191
fax: (02) 9419 8107
email: lylemarshall@ozemail.com.au
web: www.lylemarshallandassociates.info



PROPOSED SITE SECTIONS

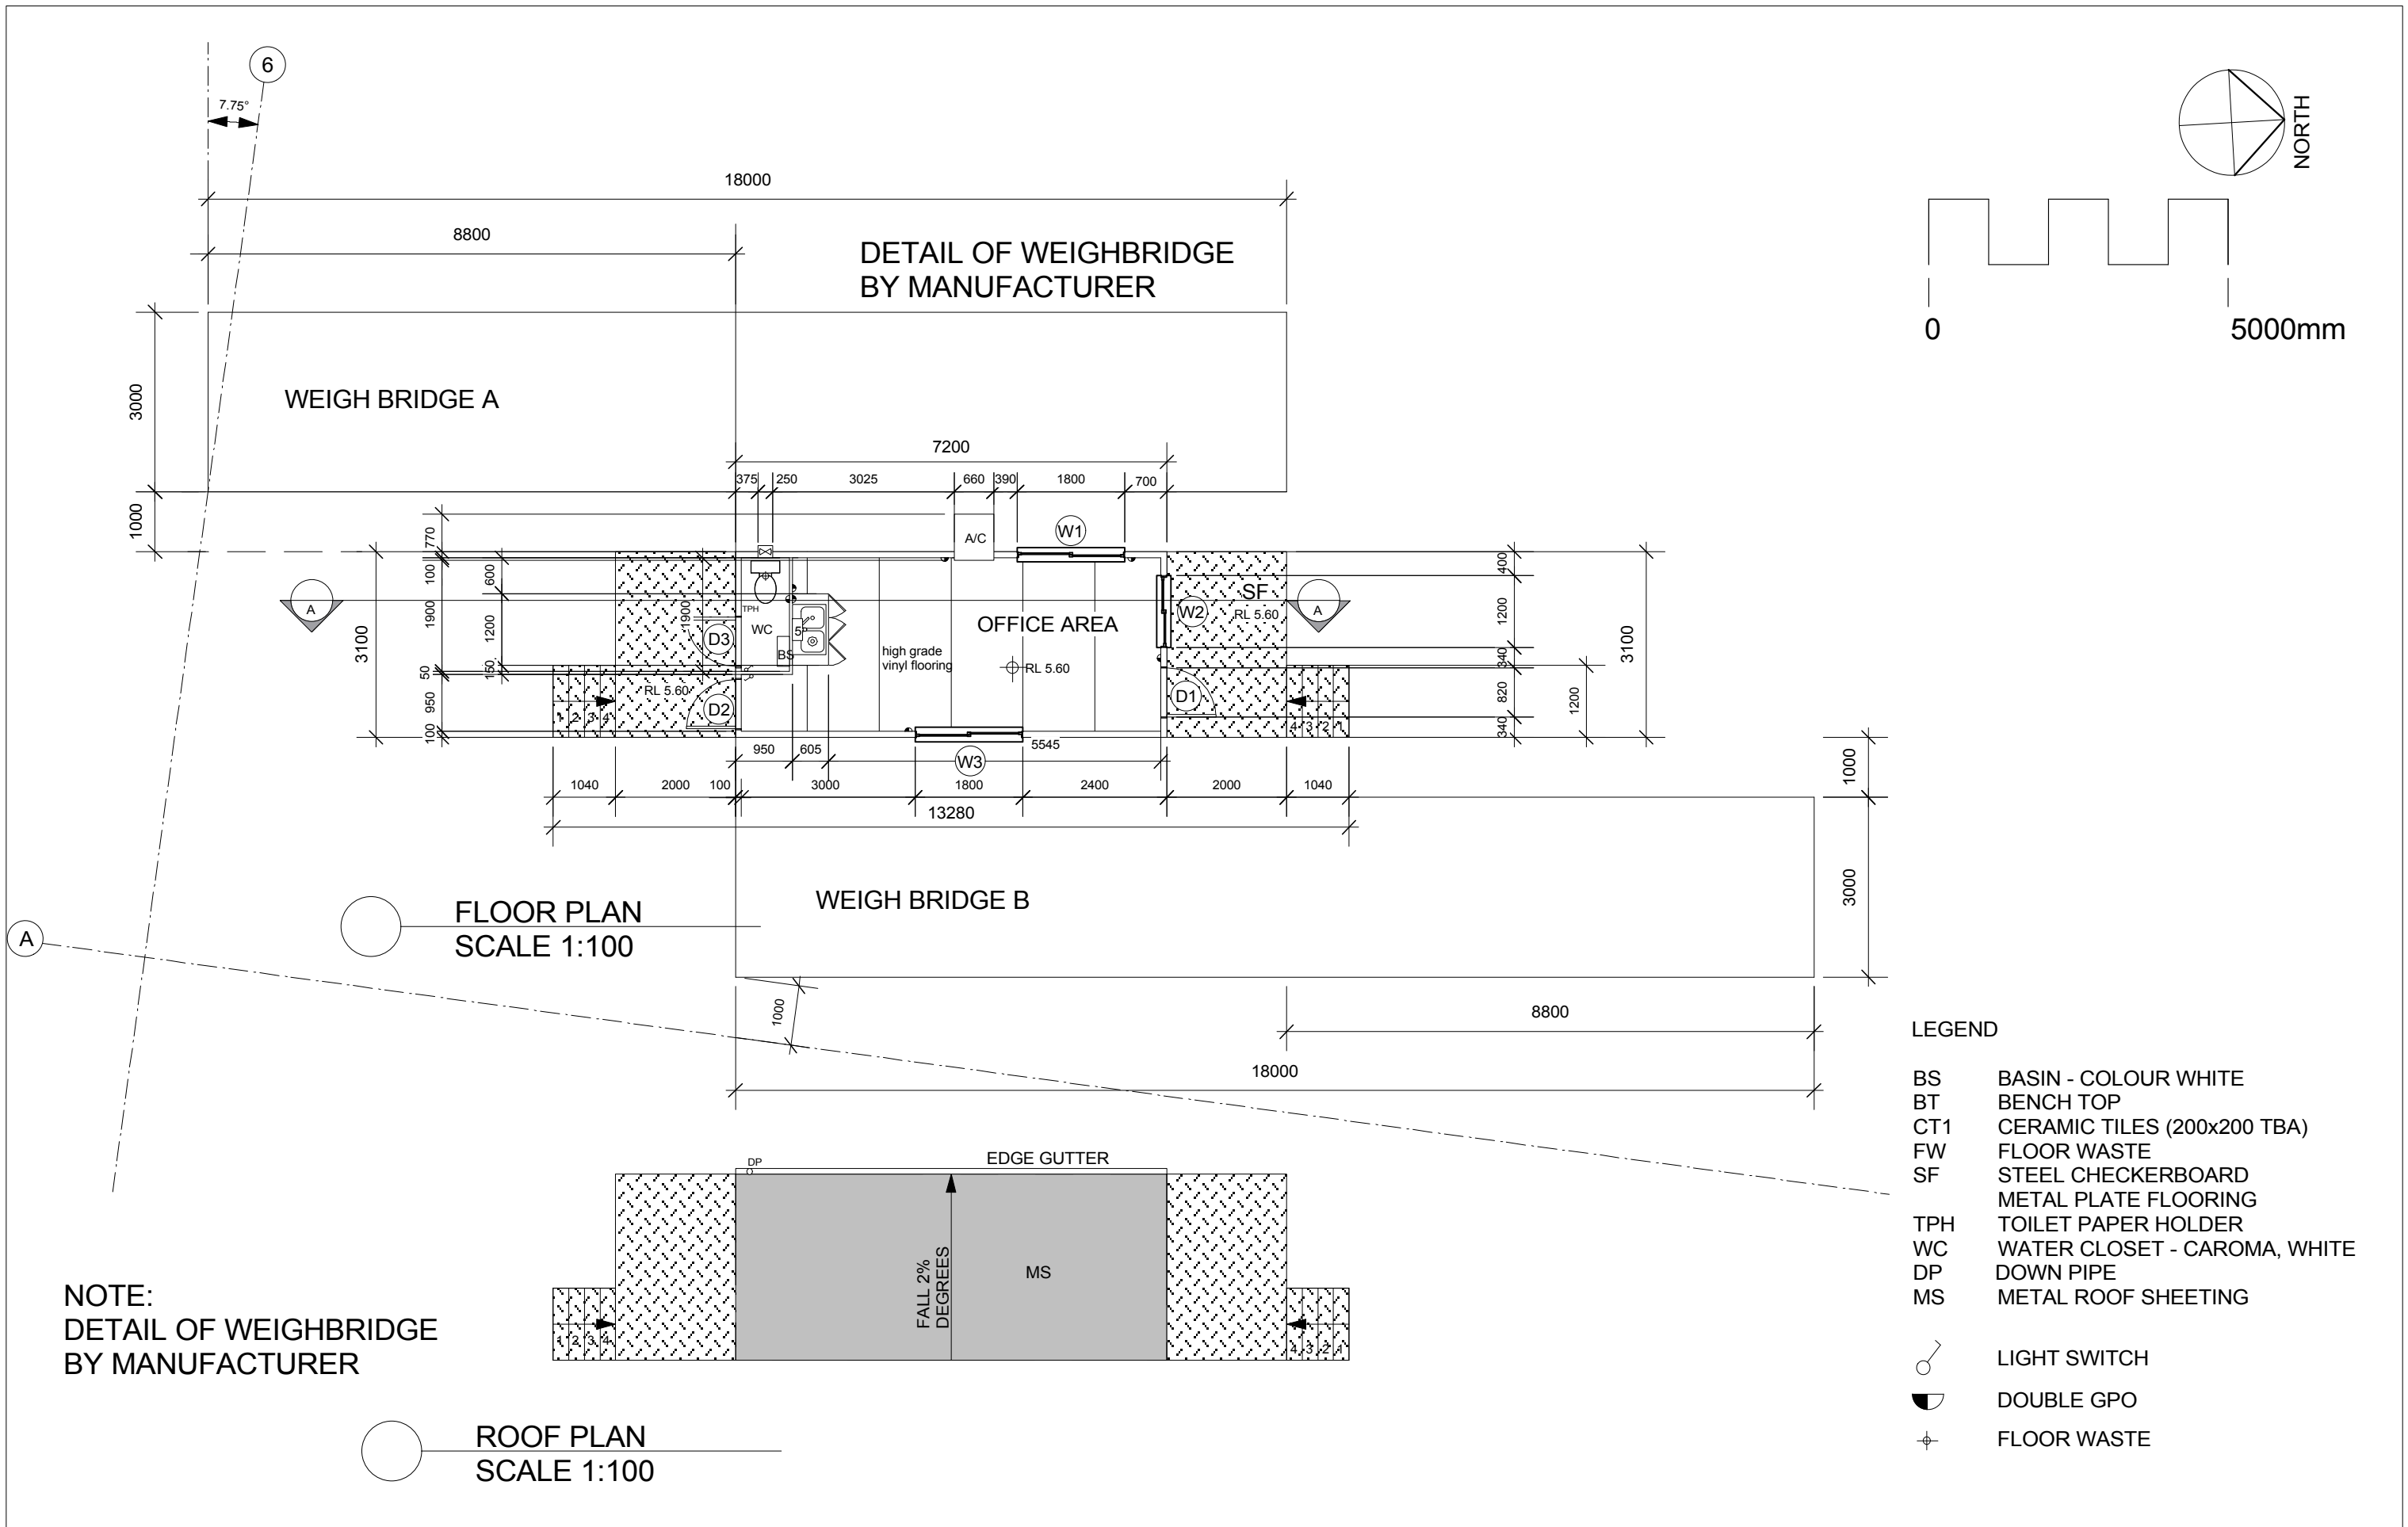

ISSUE	DATE	APPD	COMMENTS	SURVEY BY:	CLIENT:	SCALE	PASSED	DATE
A	17.06.10	EMMC	FOR DA SUBMISSION	ASHER McNEIL & PARTNERS CONSULTING SURVEYORS PO BOX 1455 PARRAMATTA NSW 2124 PHONE: (02) 9635 5411 FAX: (02) 9635 5237 EMAIL: steve@ahserconsulting.com.au	BRENT LAWSON CONCRETE RECYCLERS THACKERAY STREET CAMELLIA NSW 2142	1:100	EMMC	17.06.10
					PROJECT ADDRESS: CONCRETE RECYCLERS NEWBRIDGE ROAD MOOREBANK	DESIGN DRAWN CHECKED	LMA KC EMMC	JOB No. 5018-06 DATE FIRST ISSUED JULY 2007
								SHEET No. 08 OF
								ISSUE A 22



MEMBER
THE ROYAL AUSTRALIAN
INSTITUTE OF ARCHITECTS


LYLE MARSHALL & ASSOCIATES PTY. LTD.
CONSULTING ENGINEERS, TRANSPORTATION, ENVIRONMENTAL PLANNERS & ARCHITECTS
NOMINATED ARCHITECT : ERICA MARSHALL-MCCLELLAND : NO. 6513

SUITE 8
871 PACIFIC HIGHWAY
CHATSWOOD N.S.W 2067


phone: (02) 9419 8191
fax: (02) 9419 8107
email: lylemarshall@ozemail.com.au
web: www.lylemarshallandassociates.info




OFFICE FLOOR PLAN AND WEIGHBRIDGES

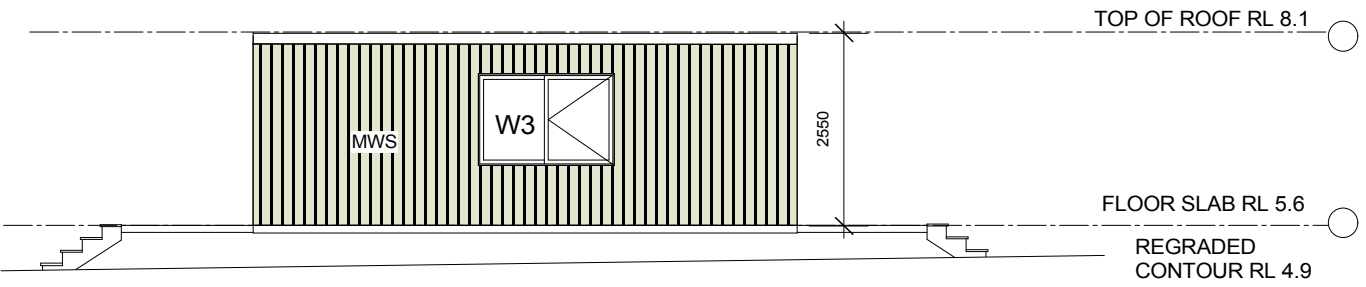


WEST ELEVATION
SCALE 1:100

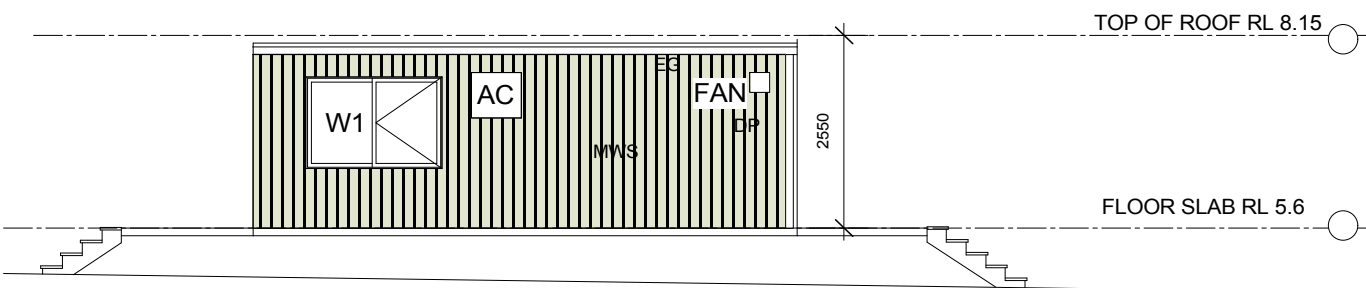


EAST ELEVATION
SCALE 1:100

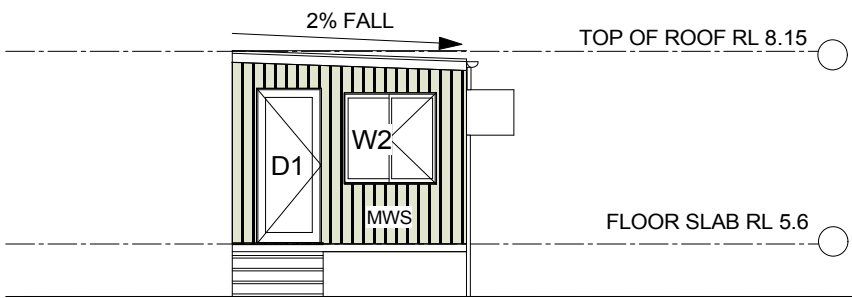

SOUTH ELEVATION
SCALE 1:100

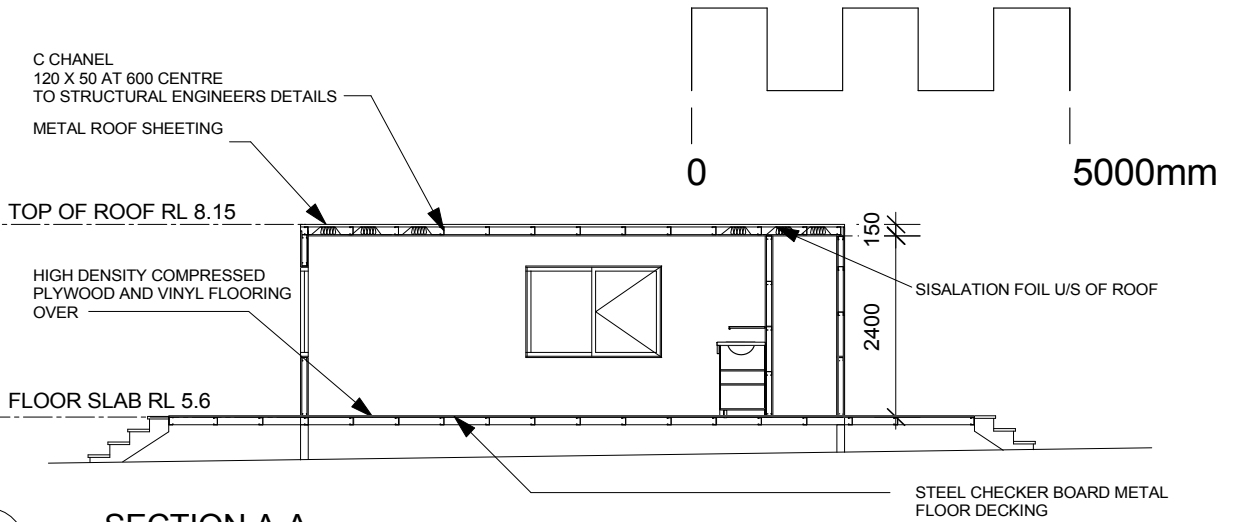

SECTION A-A
SCALE 1:100



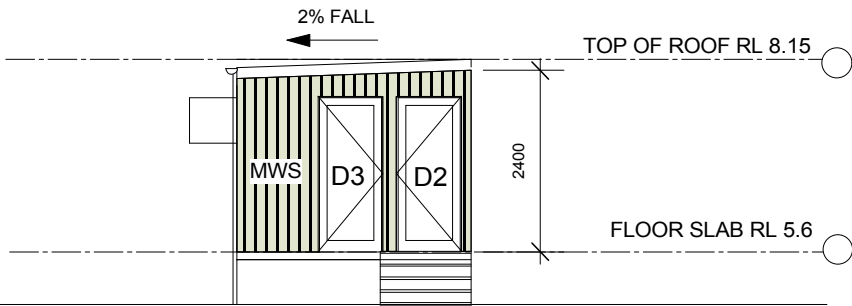


NORTH ELEVATION
SCALE 1:100

LEGEND

- MWS Metal wall sheet (Colorbond Wilderness Green)
MS Metal Roof Sheetting - (Colourbond Bushland)
EG Edge Gutter
DP Down Pipe

ISSUE				DATE	APPD	COMMENTS	SURVEY BY:		LYLE MARSHALL & ASSOCIATES PTY. LTD. CONSULTING ENGINEERS, TRANSPORTATION, ENVIRONMENTAL PLANNERS & ARCHITECTS NOMINATED ARCHITECT : ERICA MARSHALL-MCCLELLAND : NO. 6513	 The Association of Consulting Engineers Australia	CLIENT:	SCALE	PASSED	DATE
A	17.06.10	EMMC	FOR DA SUBMISSION	ASHER McNEIL & PARTNERS CONSULTING SURVEYORS PO BOX 1455 PARRAMATTA NSW 2124 PHONE: (02) 9635 5411 FAX: (02) 9635 5237 EMAIL: steve@ahserconsulting.com.au	BRENT LAWSON CONCRETE RECYCLERS THACKERAY STREET CAMELLIA NSW 2142	1:100	EMMC				17.06.10			
					PROJECT ADDRESS:	DESIGN	LMA				JOB No.	SHEET No.	ISSUE	
					CONCRETE RECYCLERS NEWBRIDGE ROAD MOOREBANK	DRAWN	JK				5018-06	09	A	
						CHECKED	EMMC				DATE FIRST ISSUED: JULY 2007	OF		22
					plot date : file name : 5018-07_170610_DA DRAWINGS ISSUE A_KC.vwx									

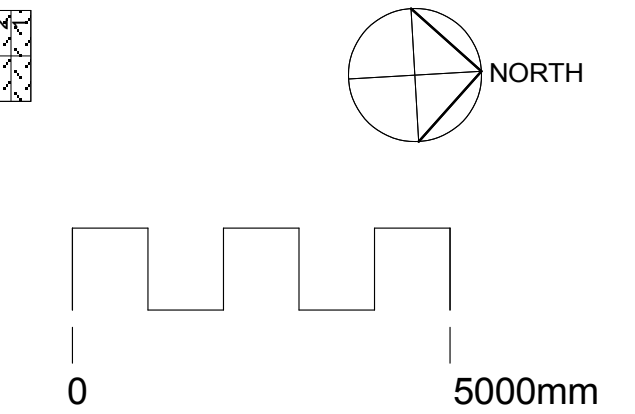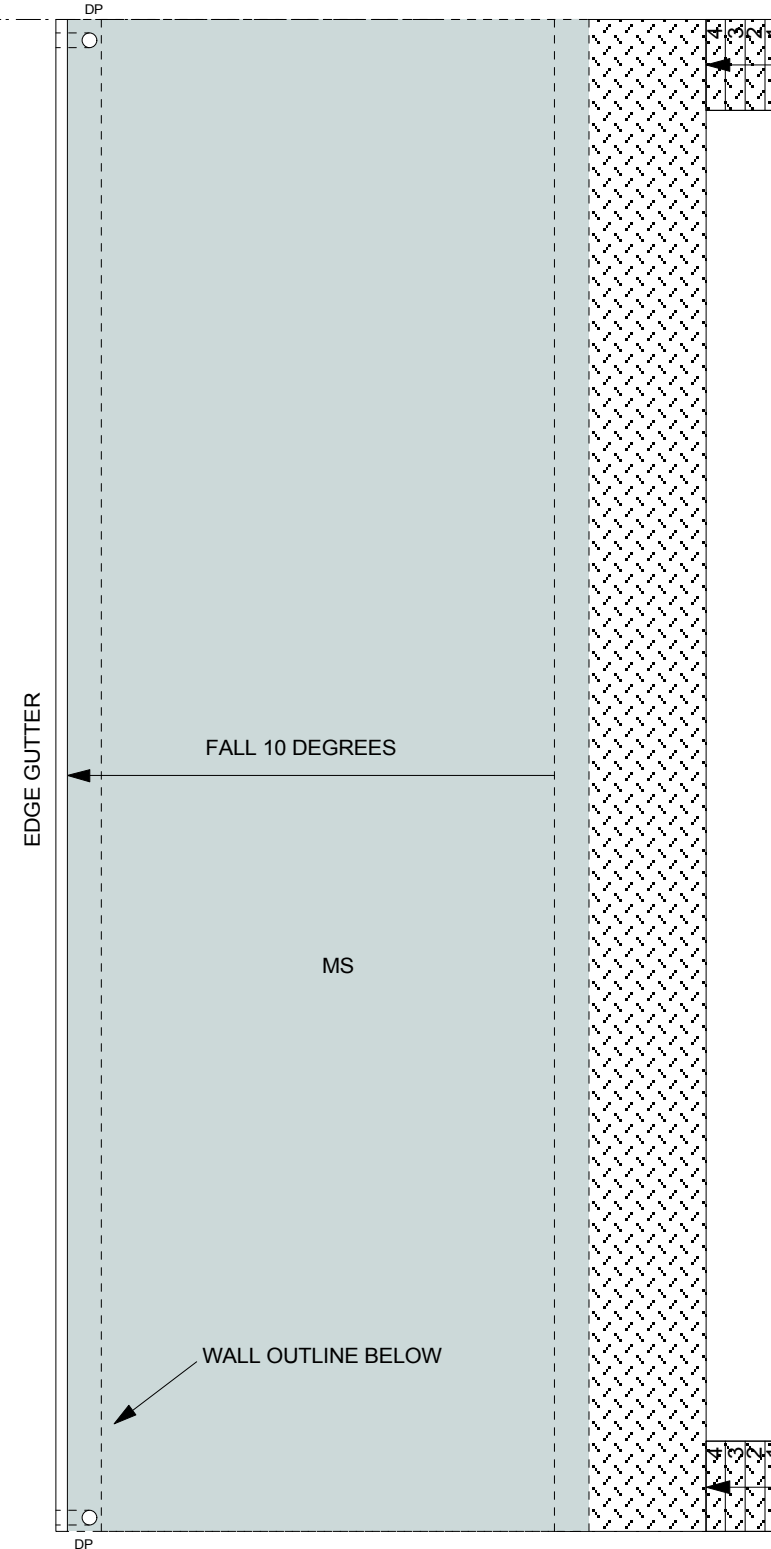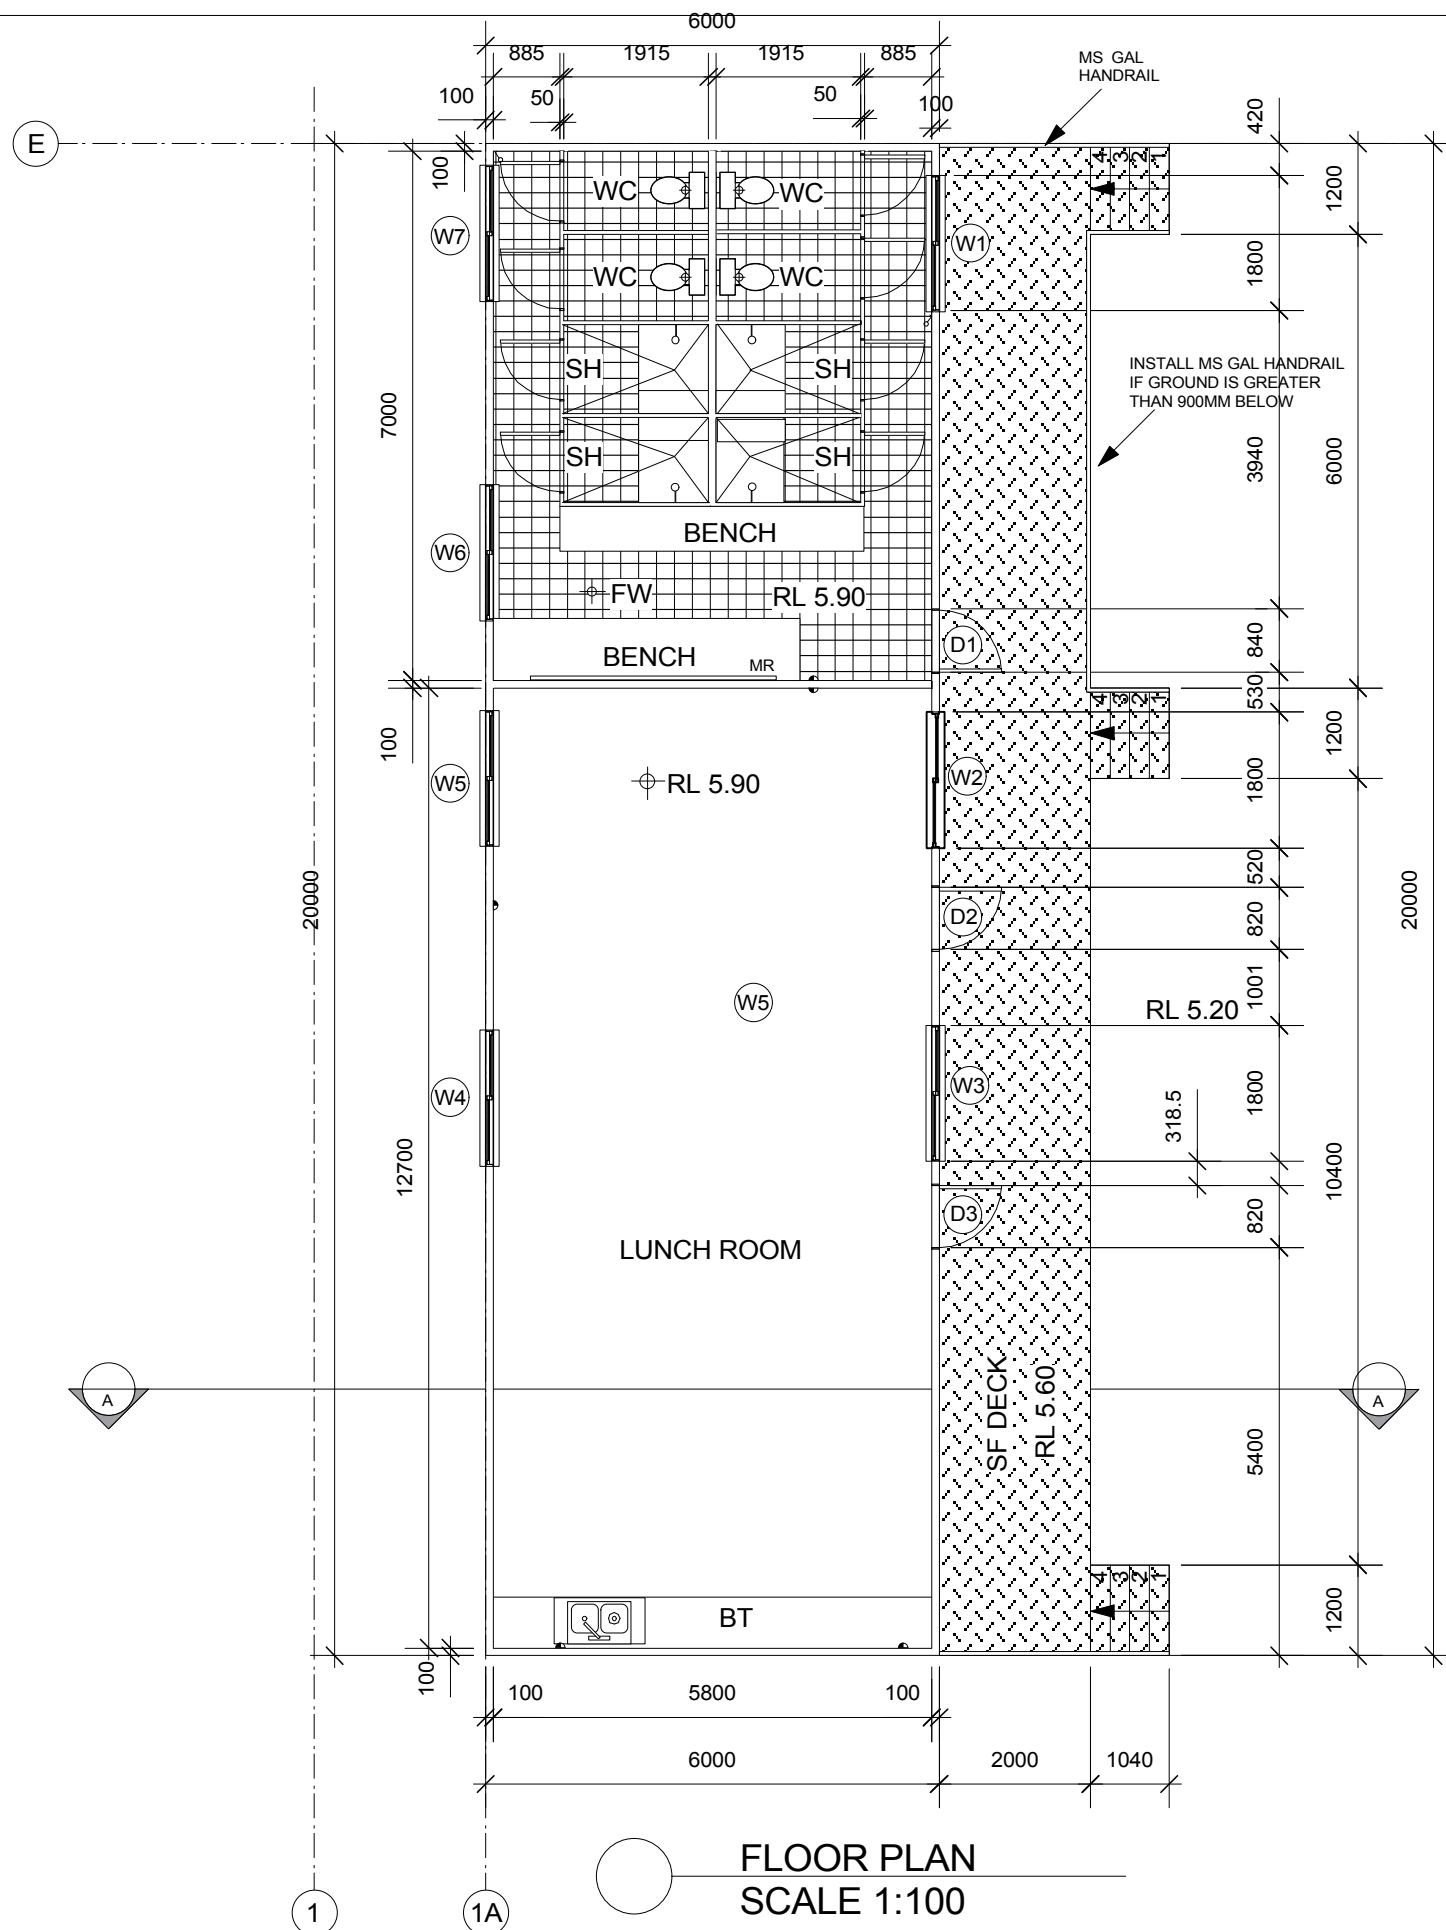

LEGEND

BS	BASIN - COLOUR WHITE
BT	BENCH TOP
CT1	CERAMIC TILES (200x200 TBA)
FW	FLOOR WASTE
SF	STEEL CHECKERBOARD
TPH	TOILET PAPER HOLDER
WC	WATER CLOSET - CAROMA, WHITE
DP	DOWN PIPE
MS	METAL ROOF SHEETING
	LIGHT SWITCH
	DOUBLE GPO
	FLOOR WASTE

ISSUE	DATE	APPD	COMMENTS
A	17.06.10	EMMC	FOR DA SUBMISSION

SURVEY BY:
ASHER McNEIL & PARTNERS
CONSULTING SURVEYORS
PO BOX 1455 PARRAMATTA NSW 2124
PHONE: (02) 9635 5411
FAX: (02) 9635 5237
EMAIL: steve@ahserconsulting.com.au

plot date :
file name : 5018-07_170610_DA DRAWINGS ISSUE A_KC.vwx



LYLE MARSHALL & ASSOCIATES PTY. LTD.
CONSULTING ENGINEERS, TRANSPORTATION, ENVIRONMENTAL PLANNERS & ARCHITECTS
NOMINATED ARCHITECT : ERICA MARSHALL-MCCLELLAND : NO. 6513

SUITE 8
871 PACIFIC HIGHWAY
CHATSWOOD N.S.W 2067

phone: (02) 9419 8191
fax: (02) 9419 8107
email: lylemarshall@ozemail.com.au
web: www.lylemarshallandassociates.info




CLIENT:
BRENT LAWSON
CONCRETE RECYCLERS
THACKERAY STREET CAMELLIA NSW 2142


PROJECT ADDRESS:
CONCRETE RECYCLERS
NEWBRIDGE ROAD MOOREBANK

STAFF LUNCH ROOM / AMENITIES PLAN

SCALE		PASSED		DATE	
1:100		EMMC		17.06.10	
DESIGN	LMA	JOB No.		SHEET No.	ISSUE
DRAWN	JK	5018-06		10	A
CHECKED	EMMC	DATE FIRST ISSUED: JULY 2007		OF 22	

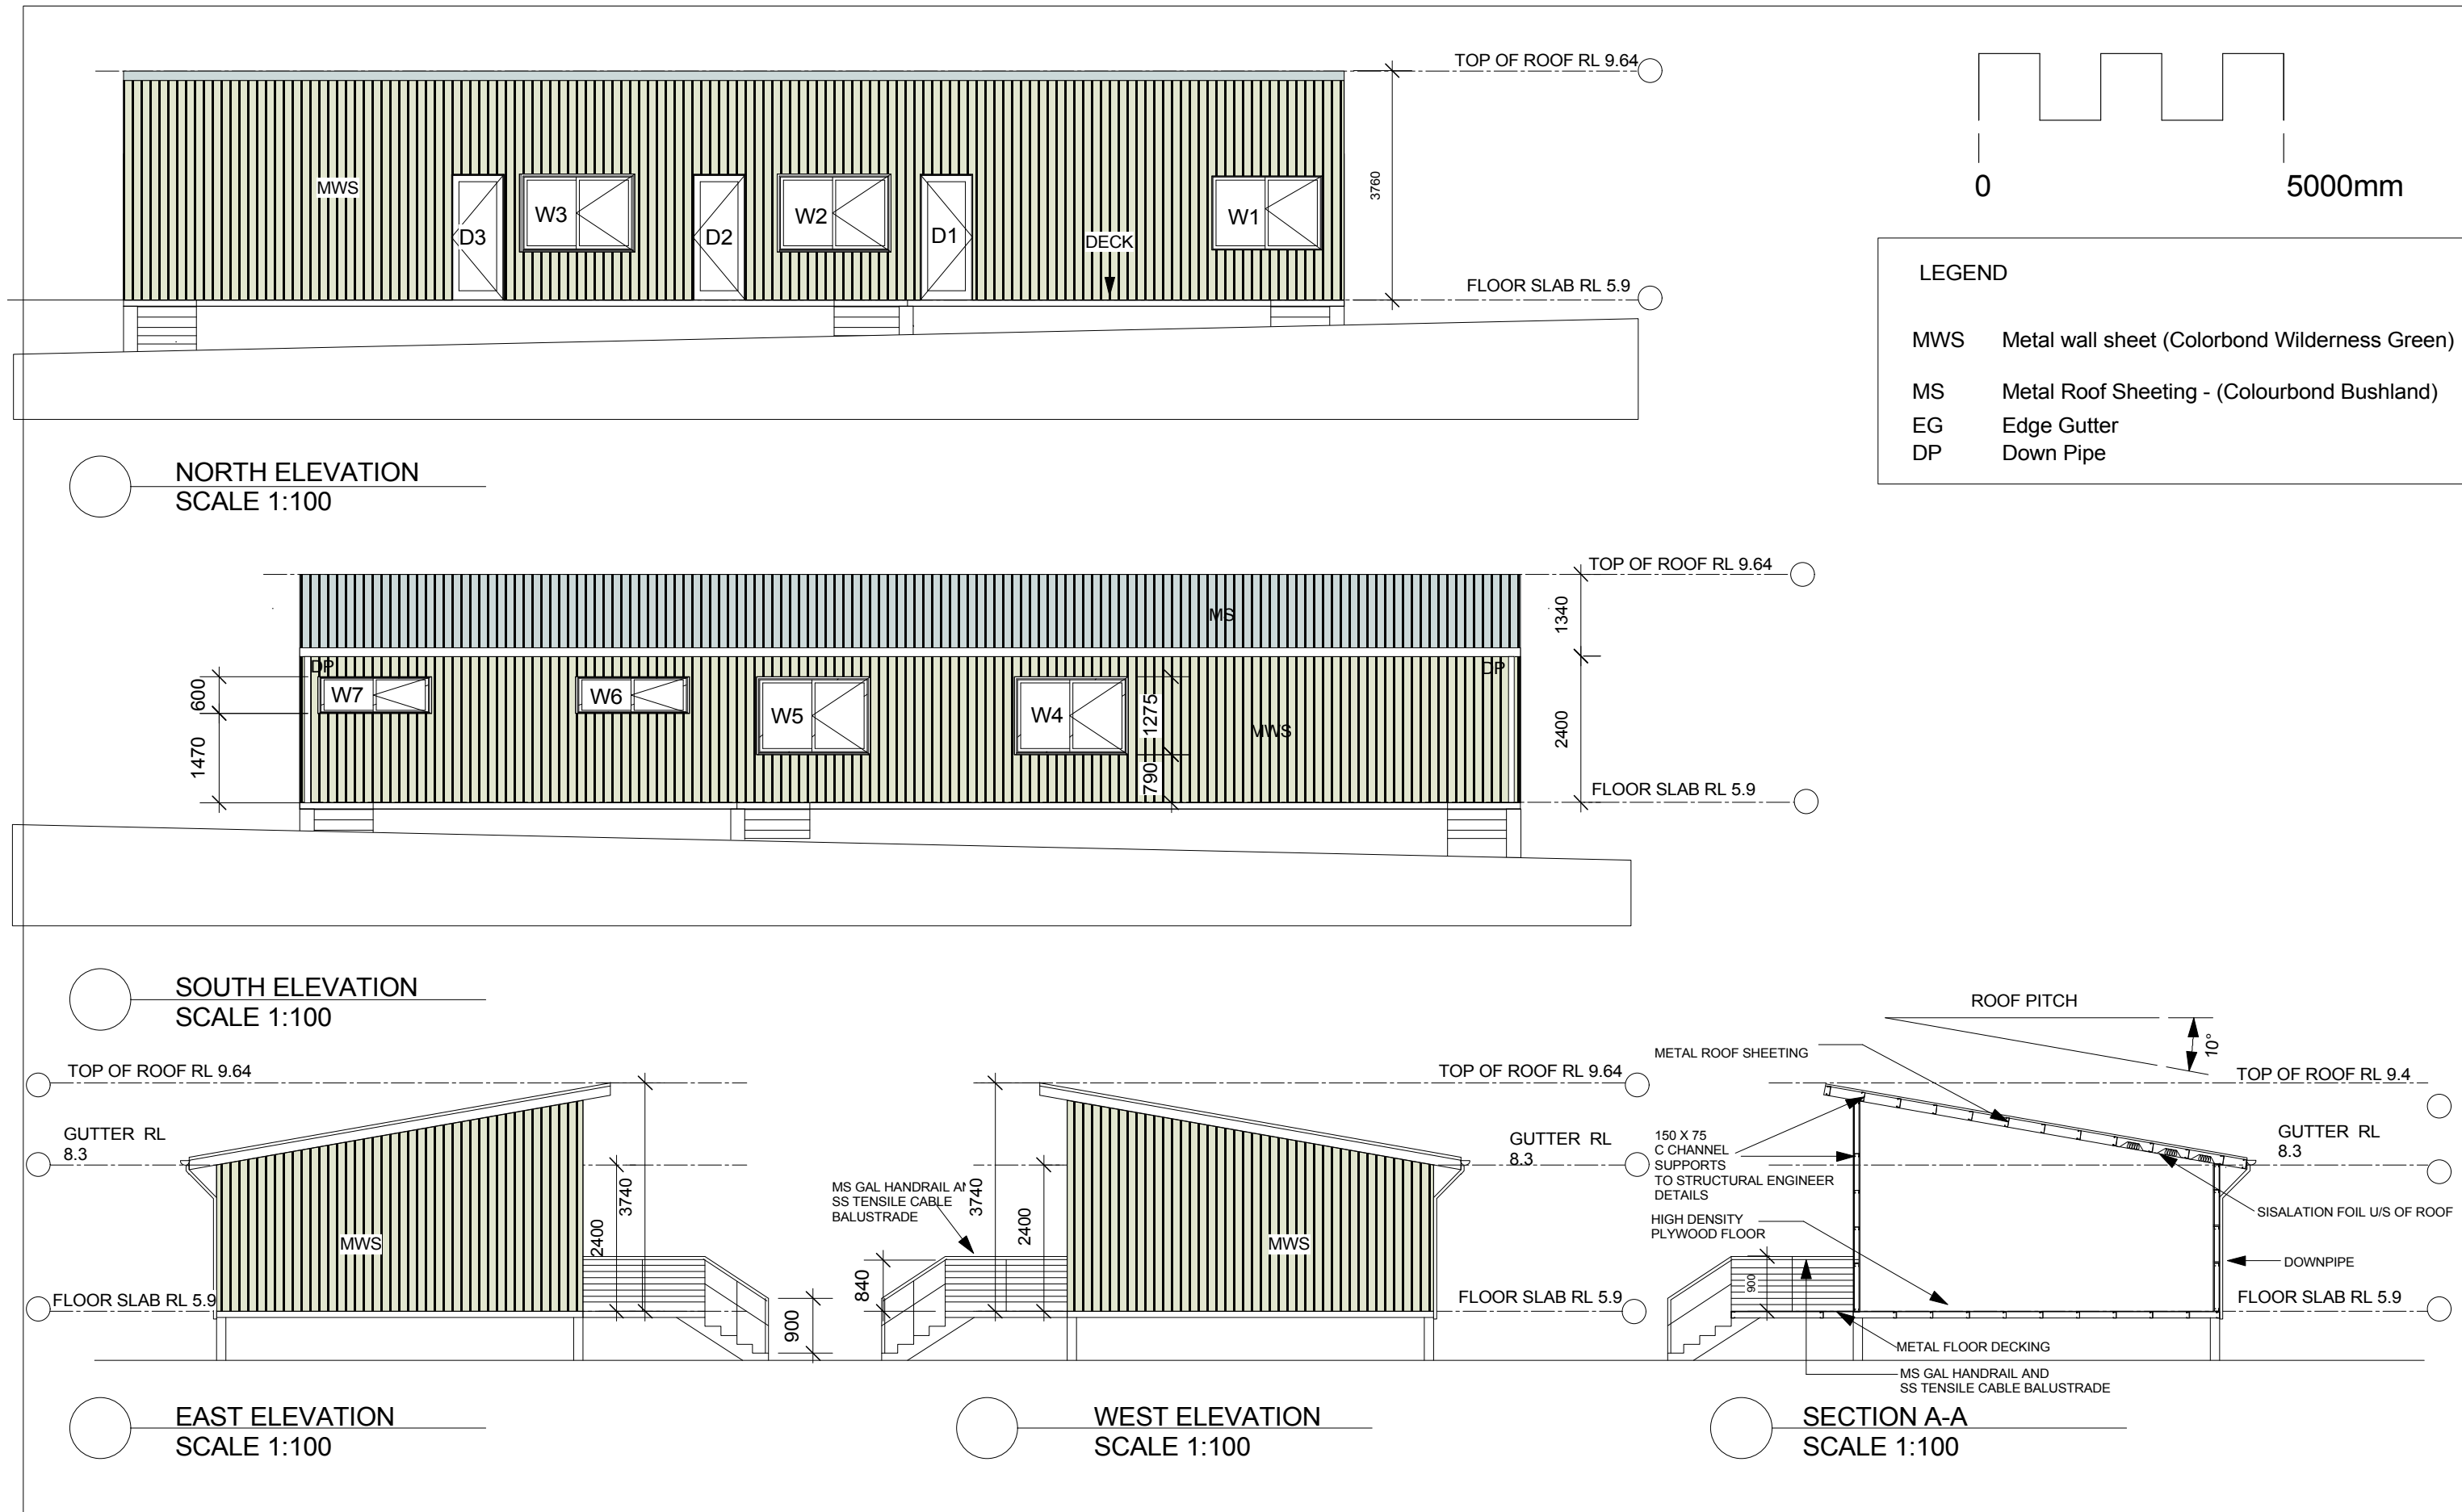


ISSUE				DATE	APPD	COMMENTS		SURVEY BY: ASHER McNEIL & PARTNERS CONSULTING SURVEYORS PO BOX 1455 PARRAMATTA NSW 2124 PHONE: (02) 9635 5411 FAX:(02) 9635 5237 EMAIL: steve@ahserconsulting.com.au				 LYLE MARSHALL & ASSOCIATES PTY. LTD. CONSULTING ENGINEERS, TRANSPORTATION, ENVIRONMENTAL PLANNERS & ARCHITECTS NOMINATED ARCHITECT : ERICA MARSHALL-MCCLELLAND : NO. 6513 SUITE 8 871 PACIFIC HIGHWAY CHATSWOOD N.S.W 2067  The Association of Consulting Engineers Australia phone: (02) 9419 8191 fax: (02) 9419 8107 email: lylemarshall@ozemail.com.au web: www.lylemarshallandassociates.info				CLIENT: BRENT LAWSON CONCRETE RECYCLERS THACKERAY STREET CAMELLIA NSW 2142				SCALE		PASSED		DATE					
A				17.06.10	EMMC	FOR DA SUBMISSION										1:100		EMMC		17.06.10									
																PROJECT ADDRESS: CONCRETE RECYCLERS NEWBRIDGE ROAD MOOREBANK				DESIGN		LMA		JOB No.		SHEET No.		ISSUE	
																				DRAWN		JK		5018-06		11		A	
																CHECKED				EMMC		DATE FIRST ISSUED: JULY 2007		OF		22			

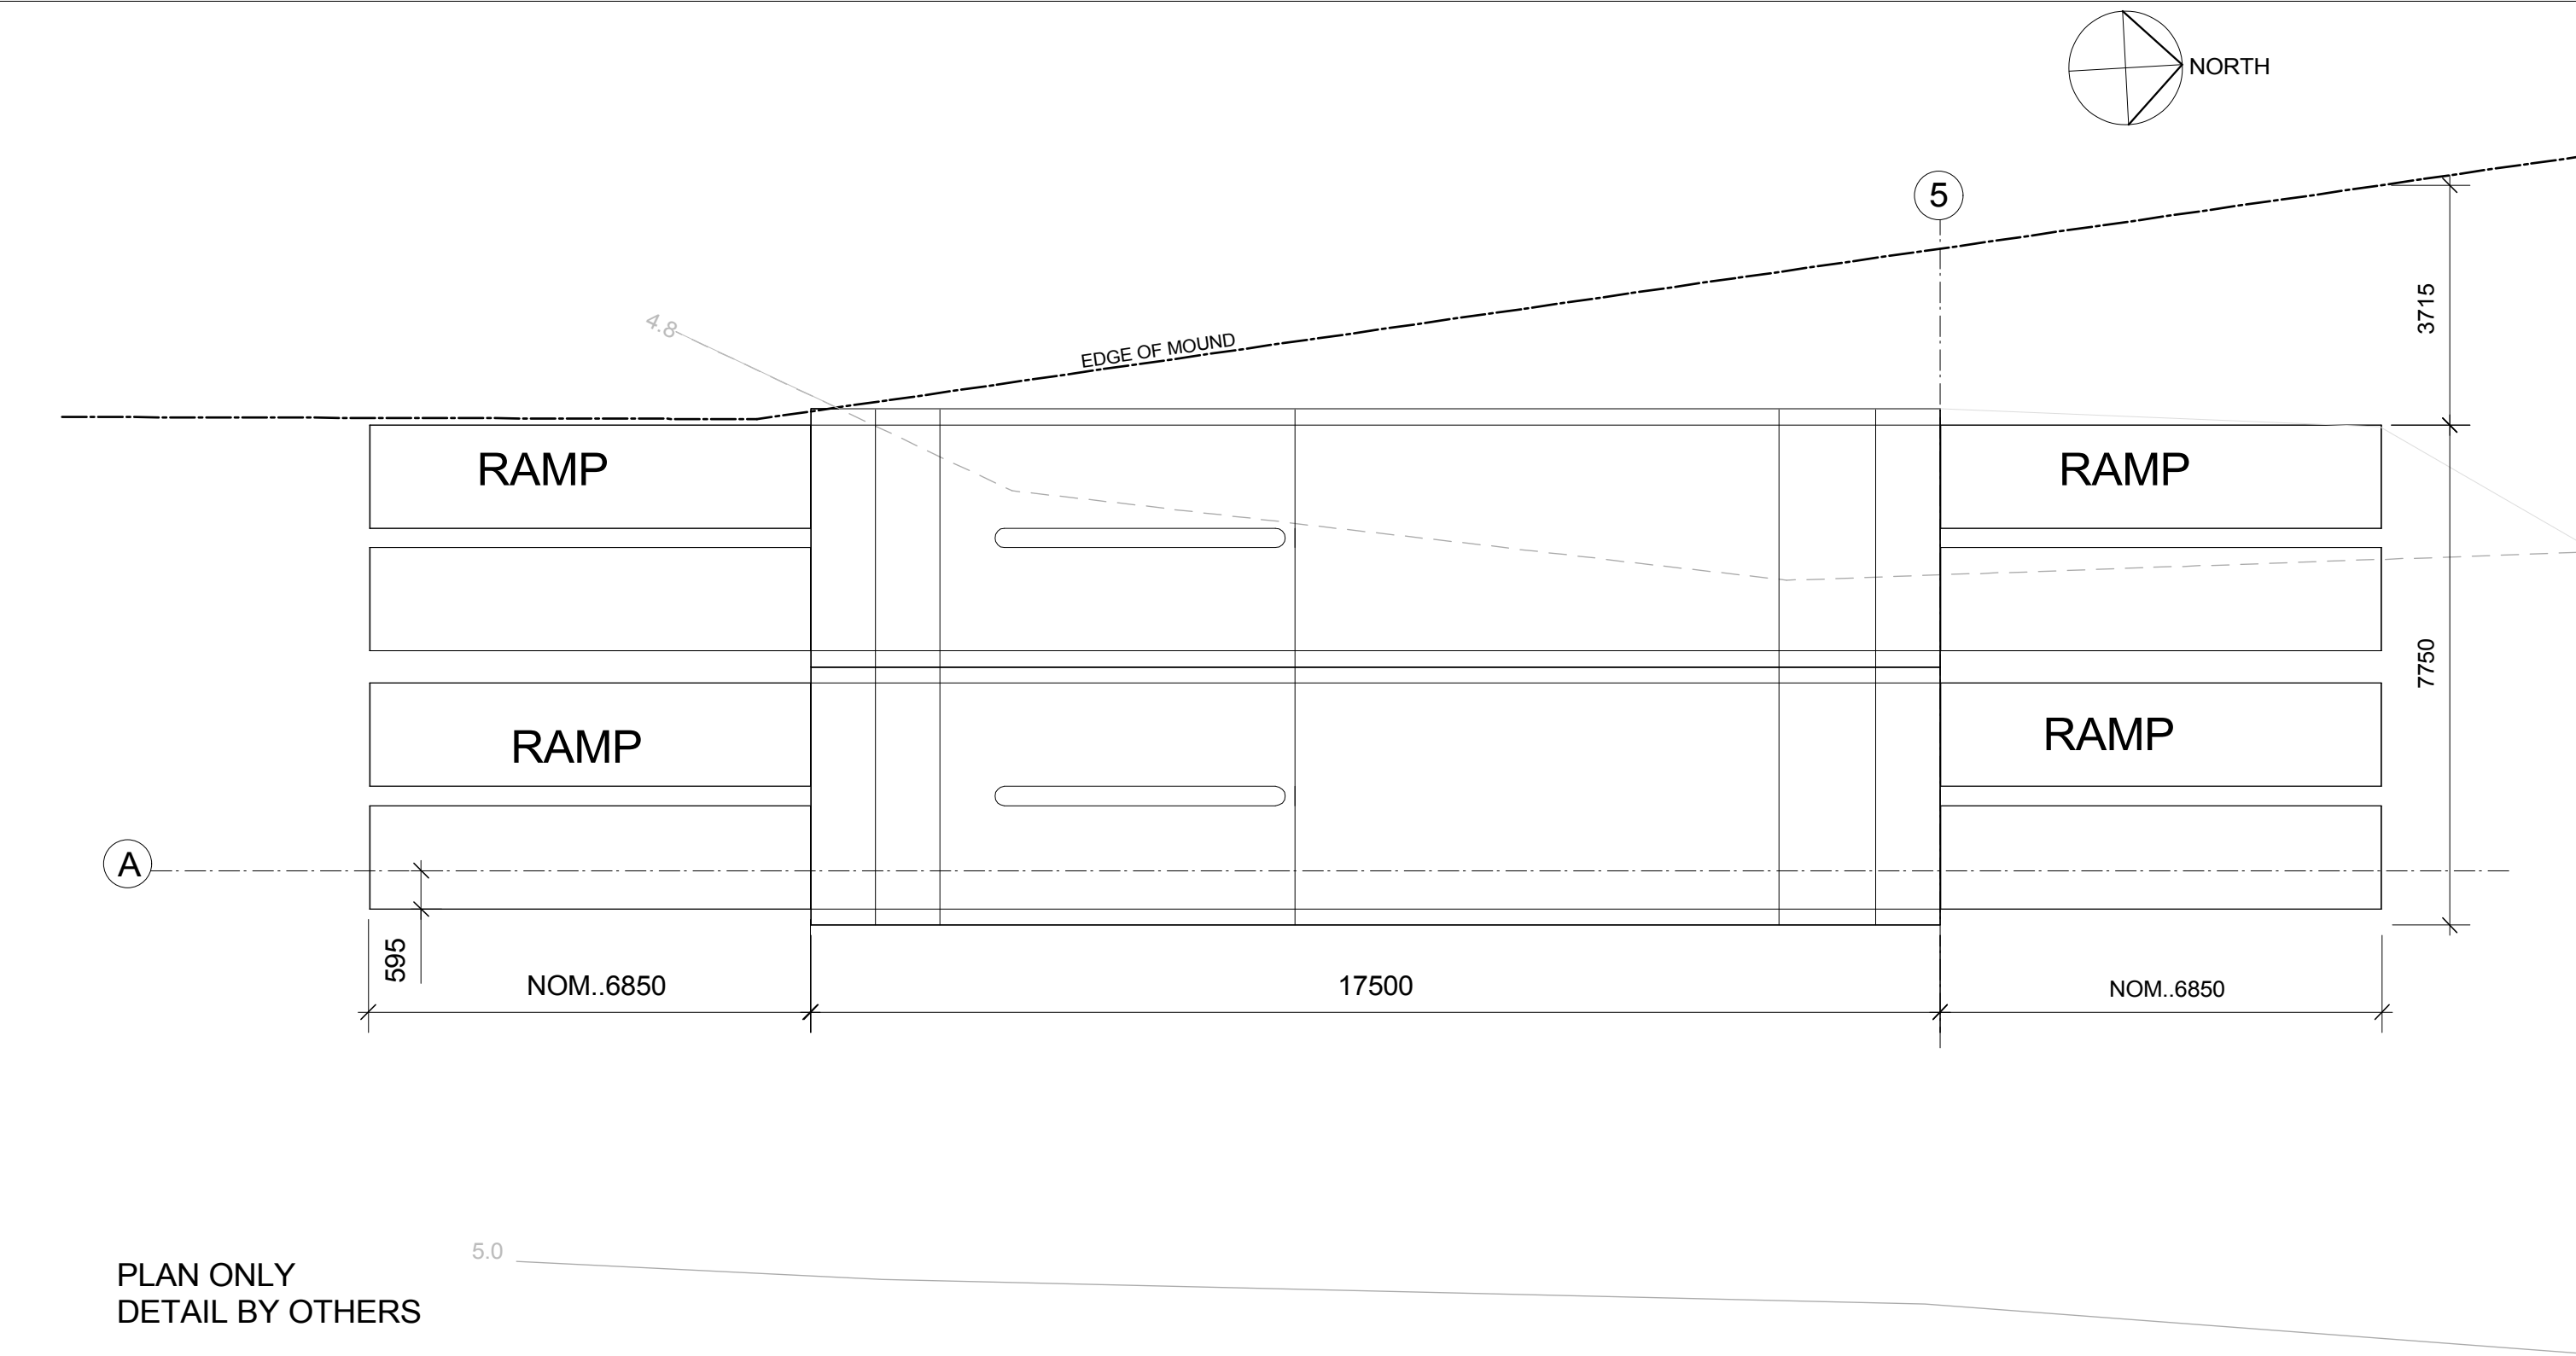

PLAN ONLY
DETAIL BY OTHERS

ISSUE	DATE	APPD	COMMENTS	SURVEY BY: ASHER McNEIL & PARTNERS CONSULTING SURVEYORS PO BOX 1455 PARRAMATTA NSW 2124 PHONE: (02) 9635 5411 FAX: (02) 9635 5237 EMAIL: steve@ahserconsulting.com.au			CLIENT: BRENT LAWSON CONCRETE RECYCLERS THACKERAY STREET CAMELLIA NSW 2142			SCALE	PASSED	DATE
A	17.6.10	EMMC	FOR DA SUBMISSION	plot date : file name : 5018-07_170610_DA DRAWINGS ISSUE A_KC.vwx			PROJECT ADDRESS: CONCRETE RECYCLERS NEWBRIDGE ROAD MOOREBANK			1:100	EMMC	17.6.10
				SHEET No. 12			ISSUE A					
				OF 22			DATE FIRST ISSUED: JULY 2007					

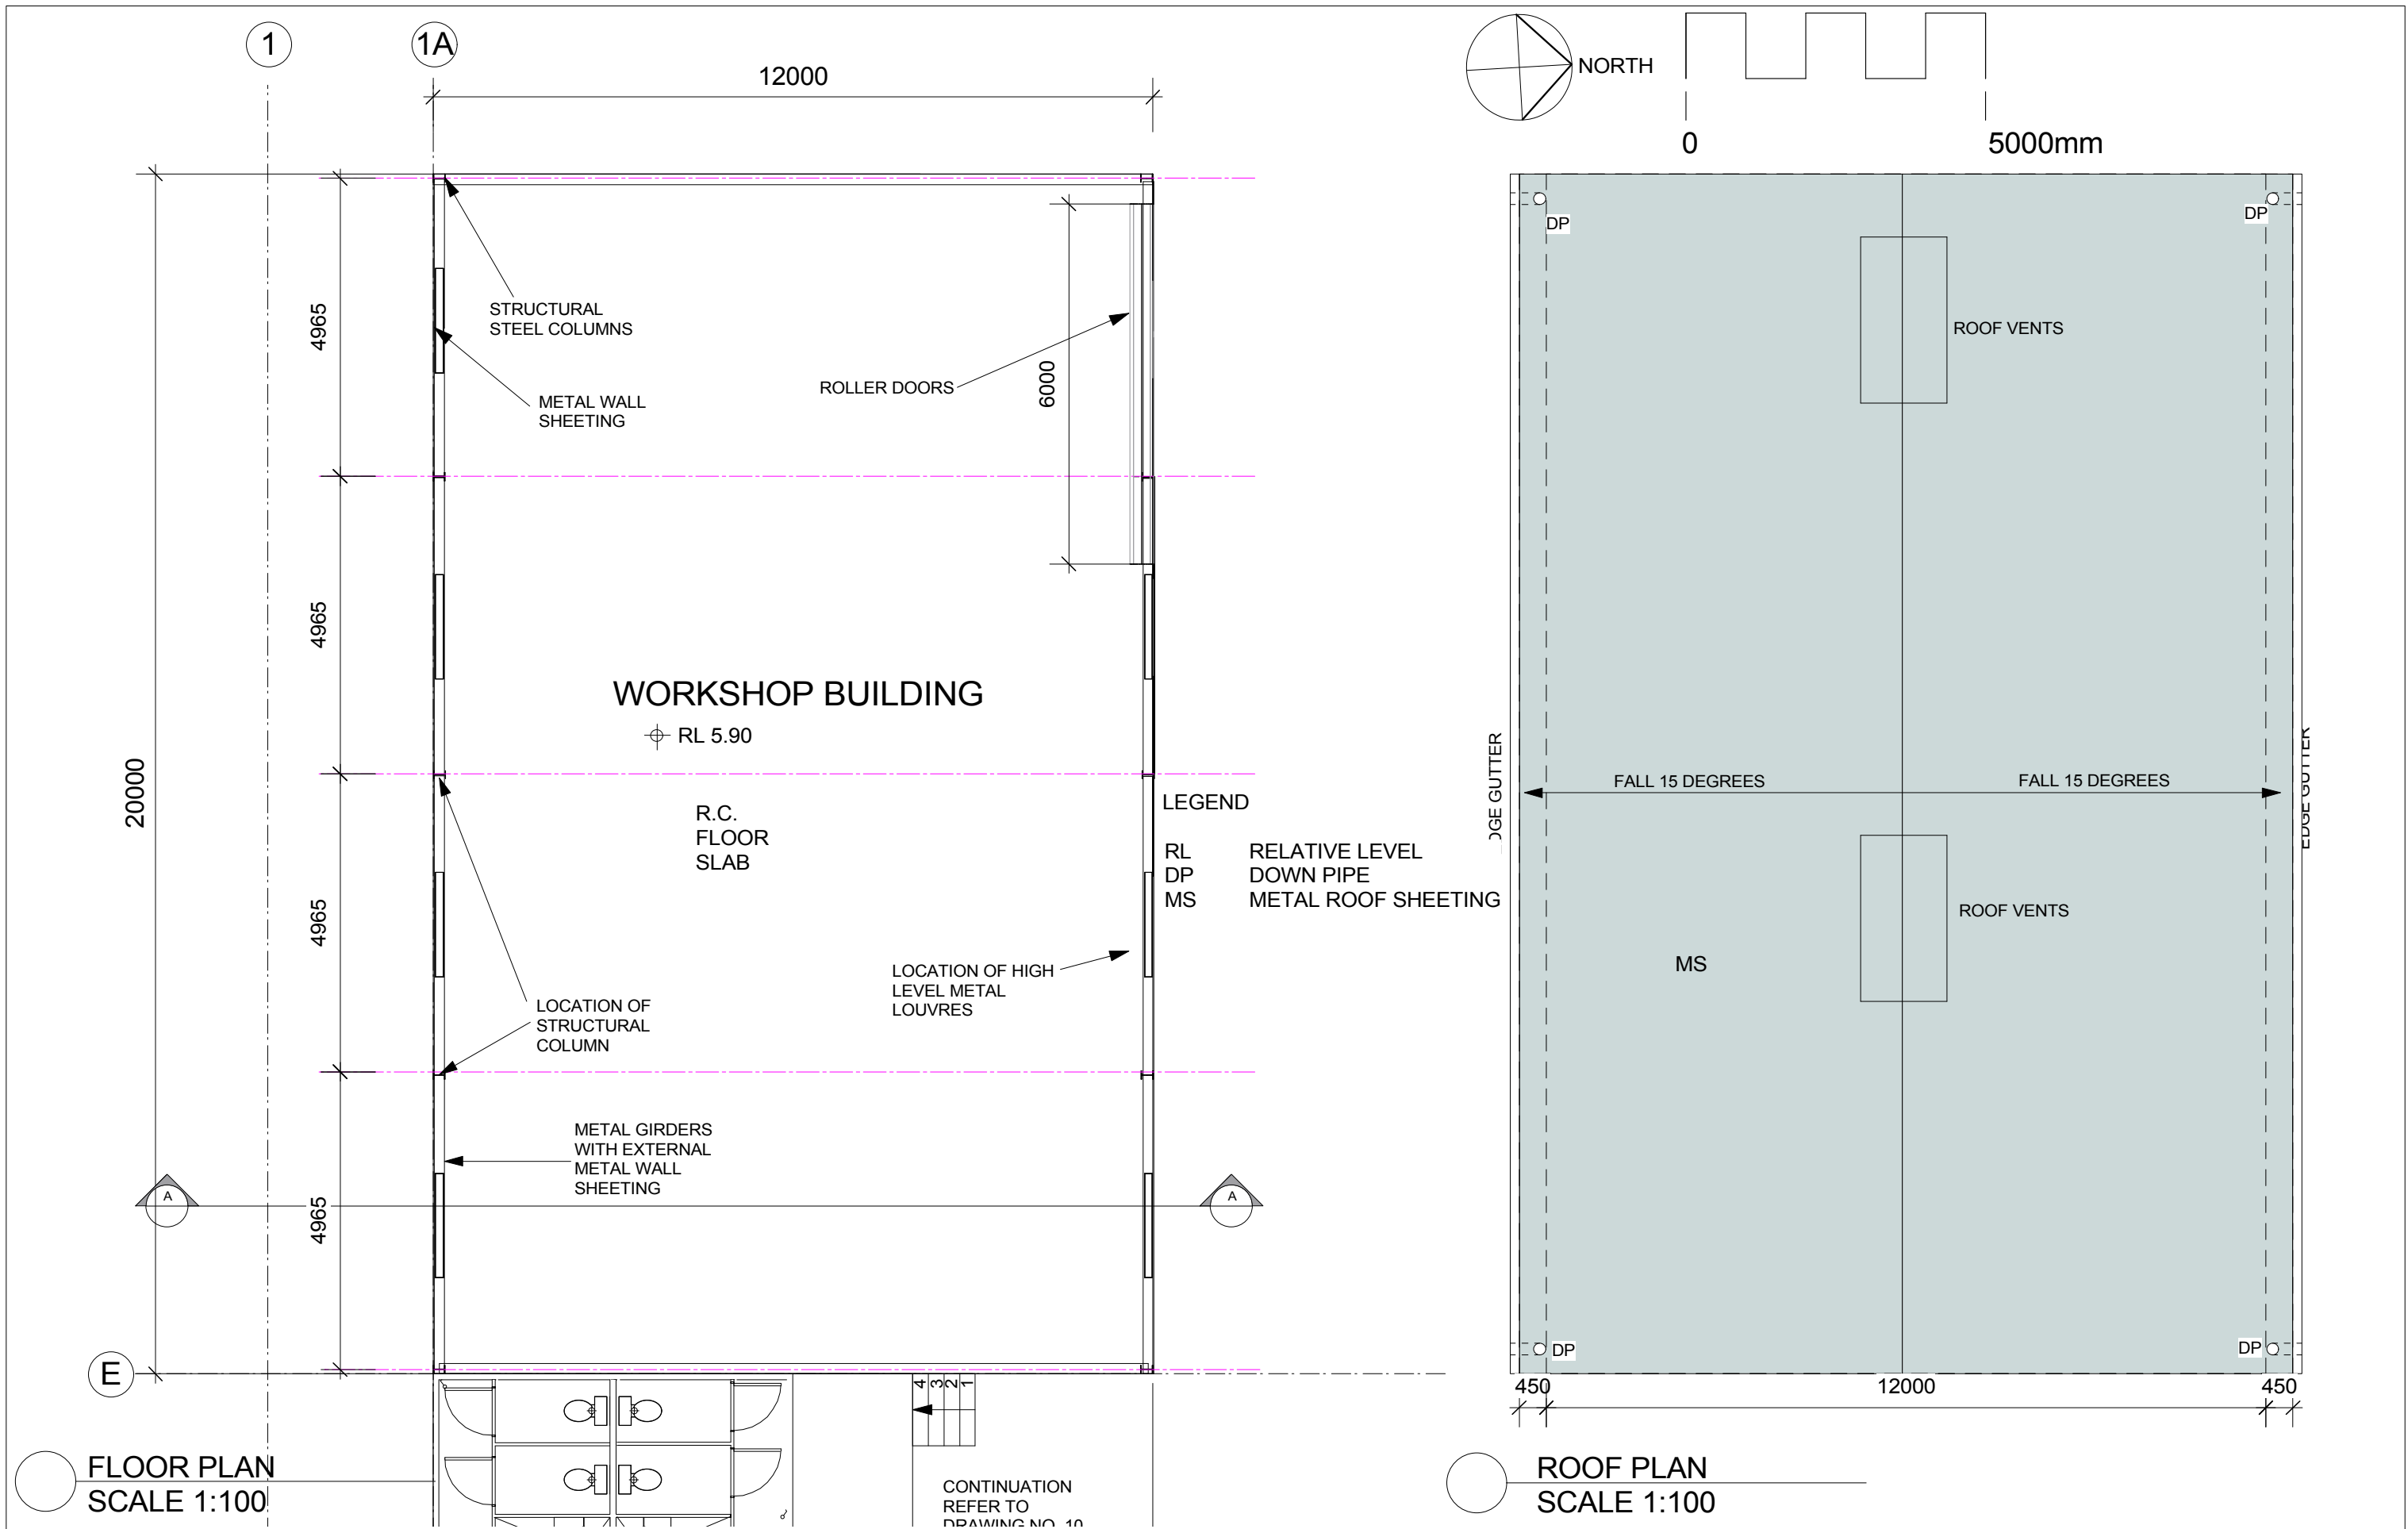

ISSUE				SURVEY BY:				CLIENT:				SCALE		PASSED		DATE	
A	17.06.10	EMMC	FOR DA SUBMISSION	ASHER McNEIL & PARTNERS CONSULTING SURVEYORS PO BOX 1455 PARRAMATTA NSW 2124 PHONE: (02) 9635 5411 FAX:(02) 9635 5237 EMAIL: steve@ahserconsulting.com.au				BRENT LAWSON CONCRETE RECYCLERS THACKERAY STREET CAMELLIA NSW 2142				1:200		EMMC		17.06.10	
				plot date : file name : 5018-07_170610_DA DRAWINGS ISSUE A_KC.vwx				PROJECT ADDRESS: CONCRETE RECYCLERS NEWBRIDGE ROAD MOOREBANK				DESIGN	LMA	JOB No.	SHEET No.	ISSUE	
								DRAWN	JK	5018-06	13						
								WORKSHOP BUILDING PLAN				CHECKED	EMMC	DATE FIRST ISSUED: JULY 2007	OF	22	







LYLE MARSHALL & ASSOCIATES PTY. LTD.
CONSULTING ENGINEERS, TRANSPORTATION, ENVIRONMENTAL PLANNERS & ARCHITECTS
NOMINATED ARCHITECT : ERICA MARSHALL-MCCLELLAND : NO. 6513

SUITE 8
871 PACIFIC HIGHWAY
CHATSWOOD N.S.W 2067


phone: (02) 9419 8191
fax: (02) 9419 8107
email: lylemarshall@ozemail.com.au
web: www.lylemarshallandassociates.info

ACEA
The Association of Consulting Engineers Australia

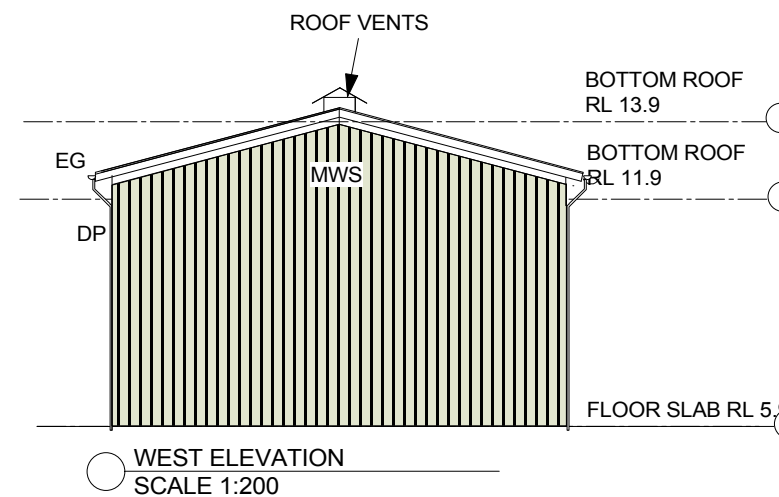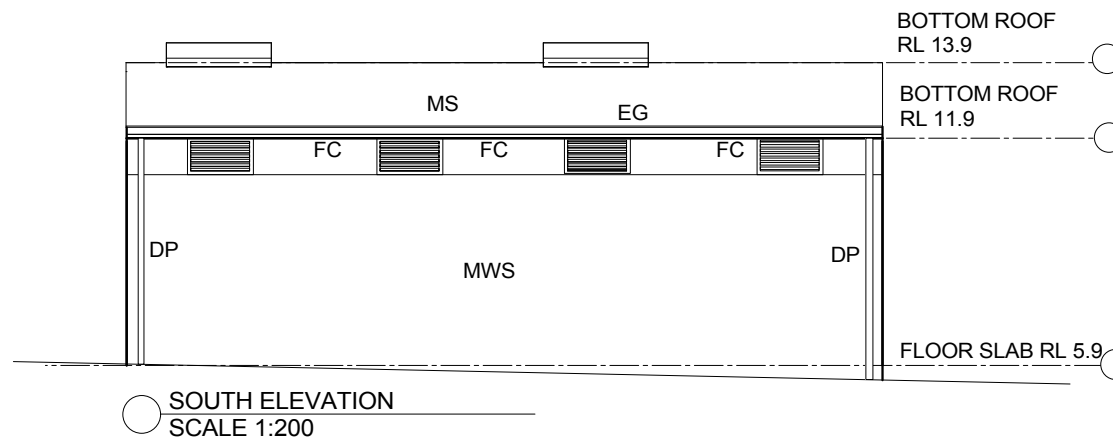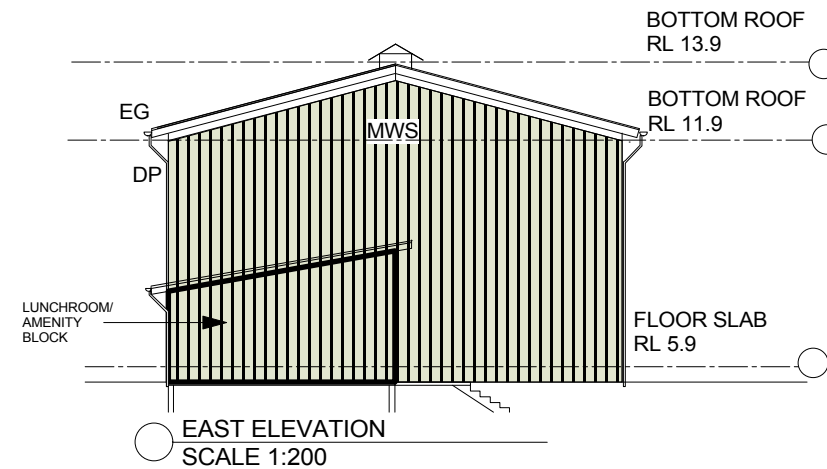
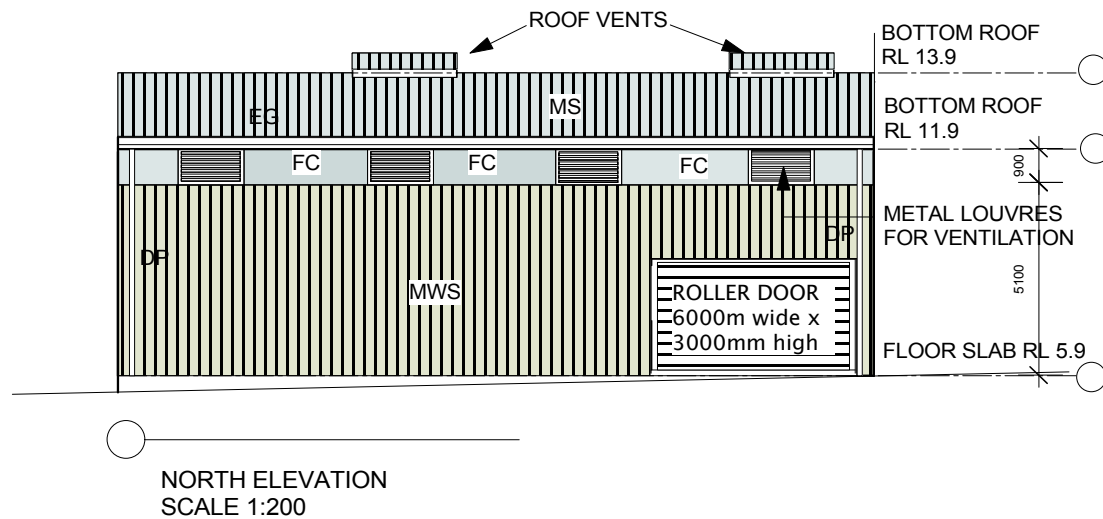


LEGEND

- MWS Metal wall sheet (Colorbond Wilderness Green)
- MS Metal Roof Sheeting - (Colourbond Bushland)
- EG Edge Gutter
- DP Down Pipe

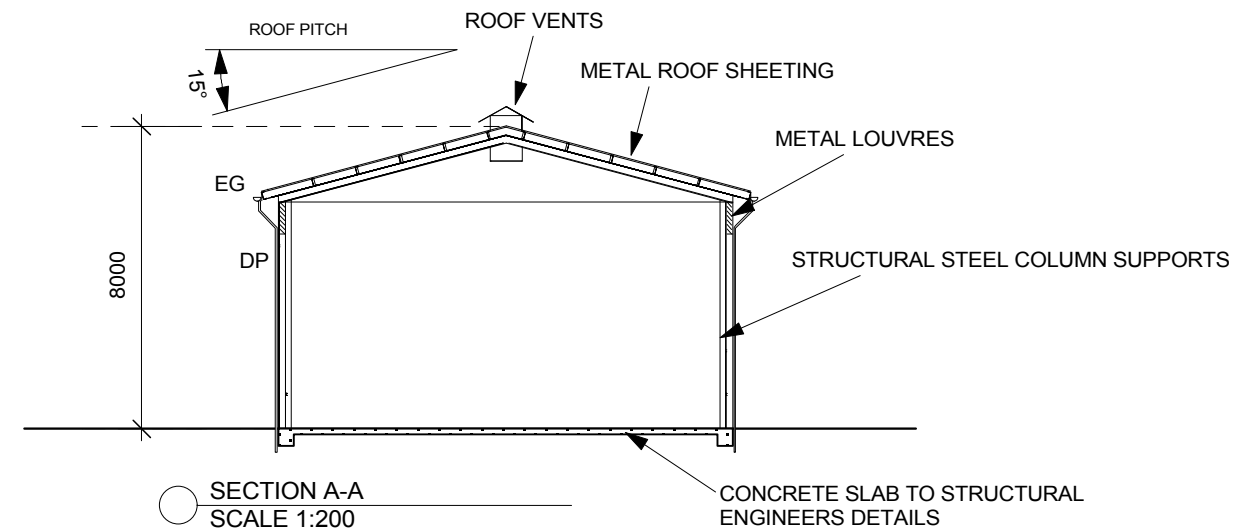


ISSUE	DATE	APPD	COMMENTS	SURVEY BY:				CLIENT:				SCALE	PASSED	DATE
A	17.06.10	EMMC	FOR DA SUBMISSION	ASHER McNEIL & PARTNERS CONSULTING SURVEYORS PO BOX 1455 PARRAMATTA NSW 2124 PHONE: (02) 9635 5411 FAX: (02) 9635 5237 EMAIL: steve@ahserconsulting.com.au				BRENT LAWSON CONCRETE RECYCLERS THACKERAY STREET CAMELLIA NSW 2142				1:200	EMMC	17.06.10
				plot date : file name : 5018-07_170610_DA DRAWINGS ISSUE A_KC.vwx				PROJECT ADDRESS: CONCRETE RECYCLERS NEWBRIDGE ROAD MOOREBANK				DESIGN	LMA	JOB No.
								WORKSHOP BUILDING SECTION AND ELEVATIONS				DRAWN	JK	5018-06
												CHECKED	EMMC	DATE FIRST ISSUED: JULY 2007
												OF	22	ISSUE
														14
														A

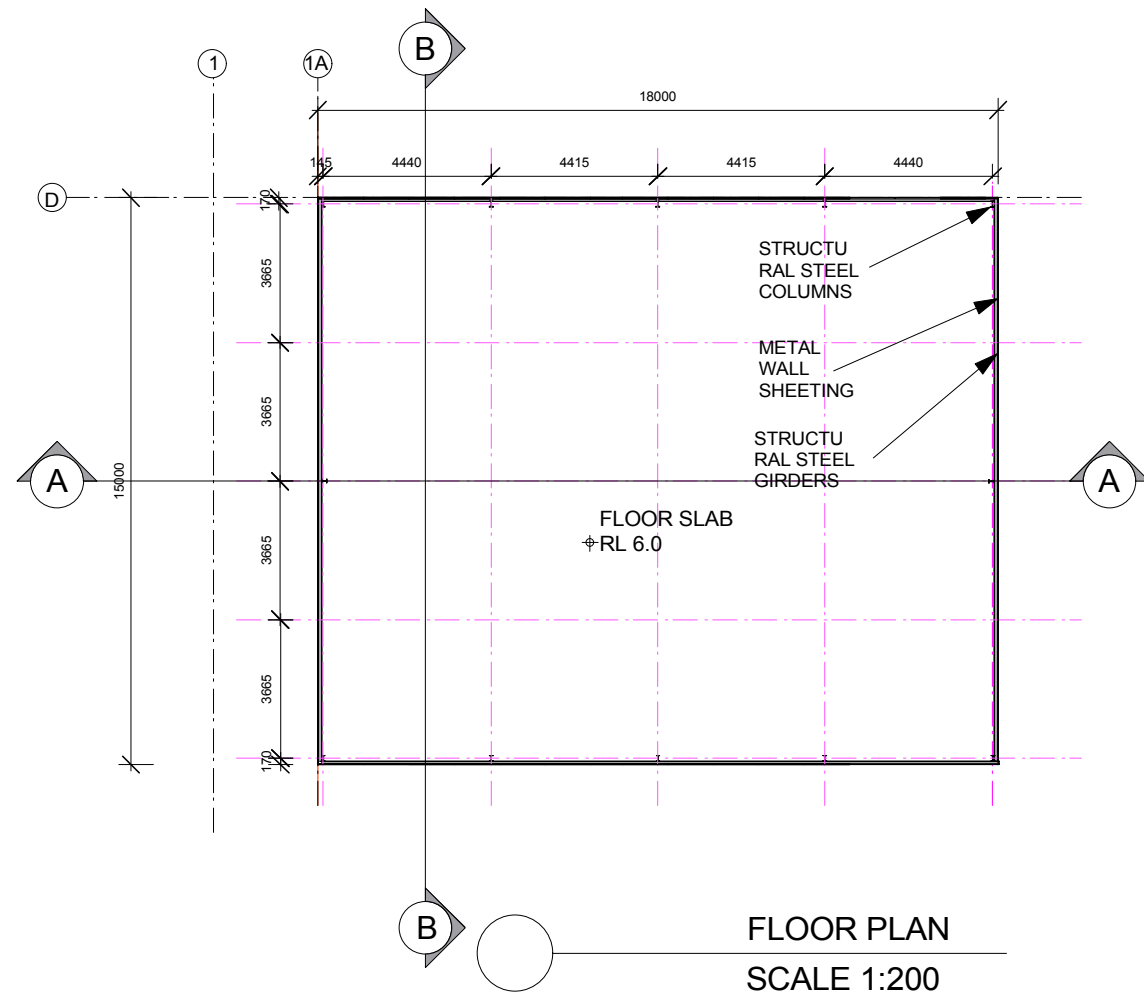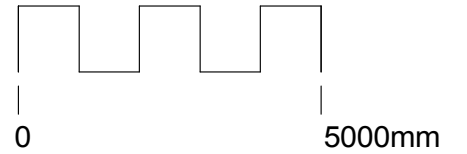

FLOOR PLAN
SCALE 1:200

NOTE

DETAIL BY OTHERS
OVERALL DIMENSIONS AND STRUCTURE
SHOWN BE DETAILED FURTHER BY MANUFACTURERS







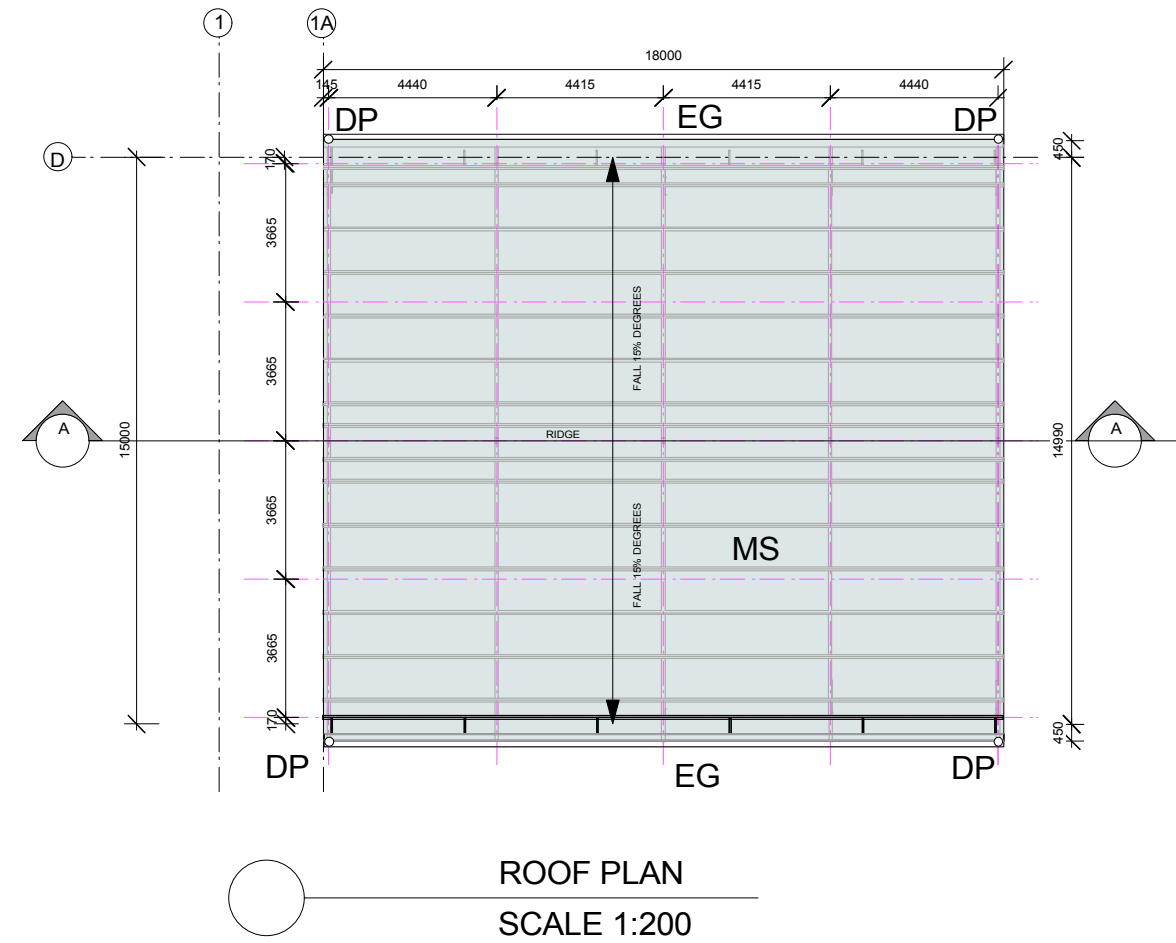


ROOF PLAN
SCALE 1:200

LEGEND

- MWS Metal wall sheet (Colorbond Wilderness Green)
MS Metal Roof Sheetting - (Colourbond Bushland)
EG Edge Gutter
DP Down Pipe

ISSUE	DATE	APPD	COMMENTS	SURVEY BY: ASHER McNEIL & PARTNERS CONSULTING SURVEYORS PO BOX 1455 PARRAMATTA NSW 2124 PHONE: (02) 9635 5411 FAX: (02) 9635 5237 EMAIL: steve@ahserconsulting.com.au				CLIENT: BRENT LAWSON CONCRETE RECYCLERS THACKERAY STREET CAMELLIA NSW 2142				SCALE		PASSED		DATE					
A	17.06.10	EMMC	FOR DA SUBMISSION									1:200		EMMC		17.06.10					
												DESIGN		LMA		JOB No.		SHEET No.		ISSUE	
												DRAWN		JK		5018-06		15		A	
												CHECKED		EMMC		DATE FIRST ISSUED: JULY 2007		OF		22	
												PRIMARY CRUSHER SHED PLAN									

 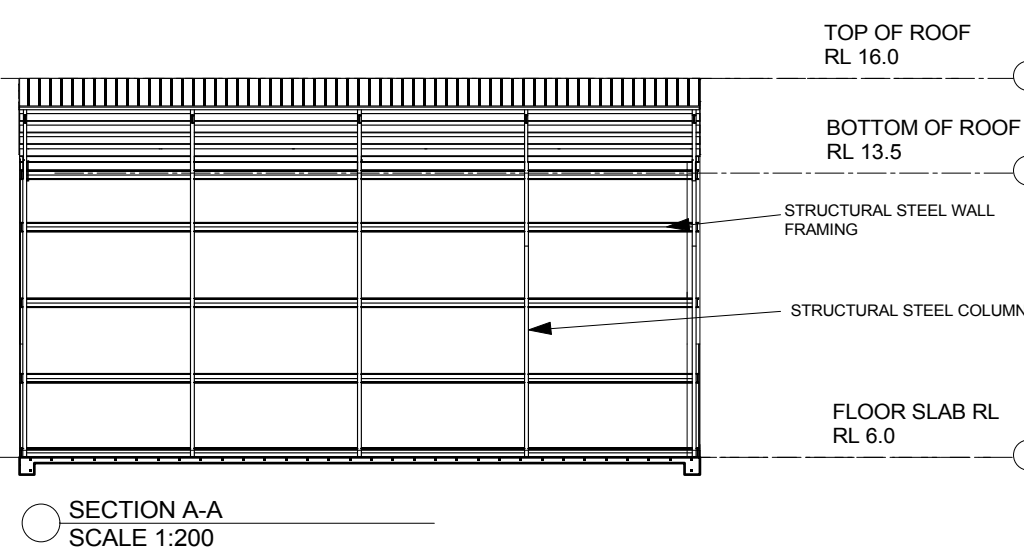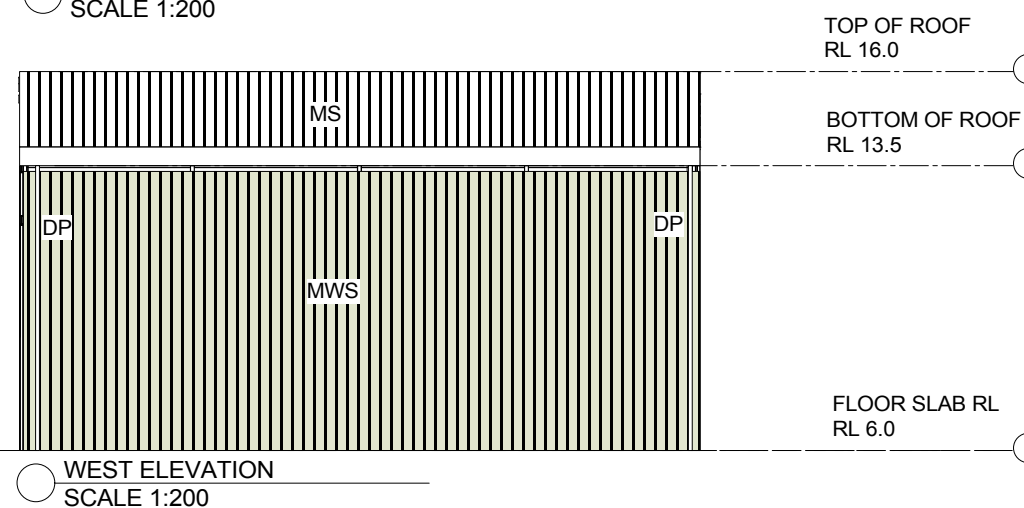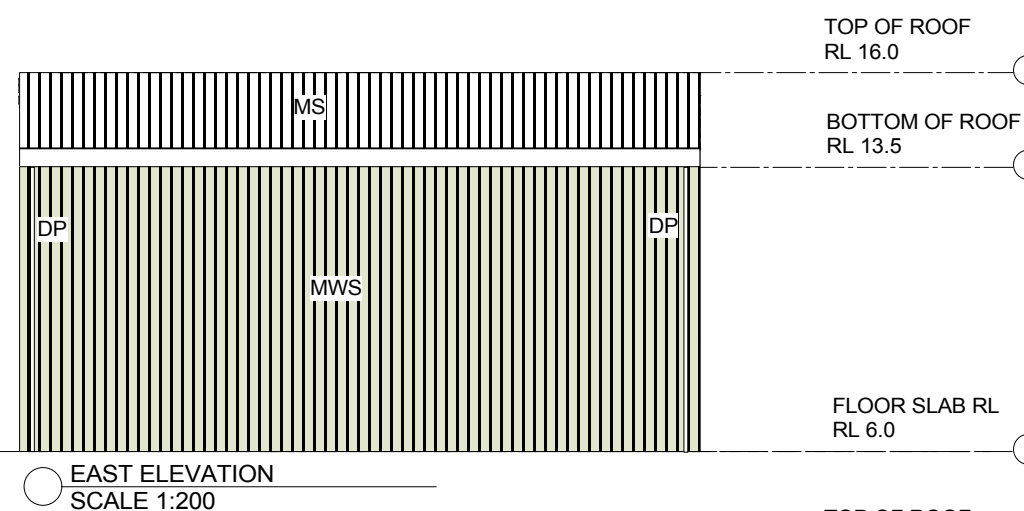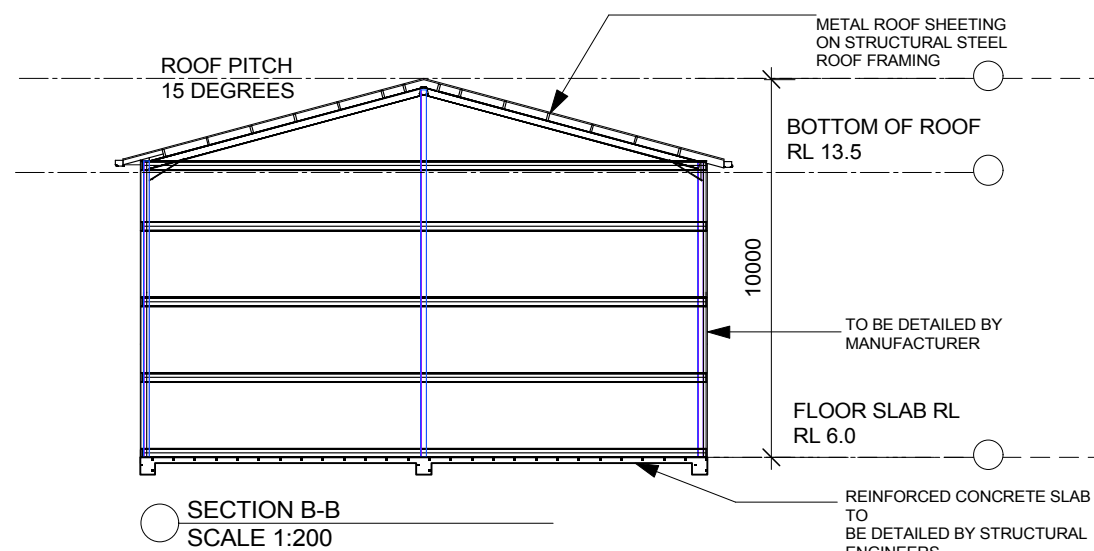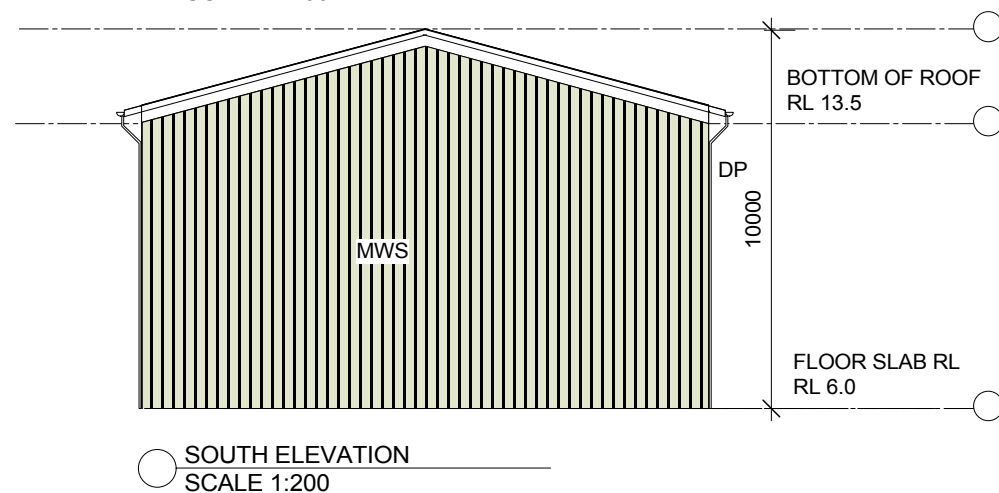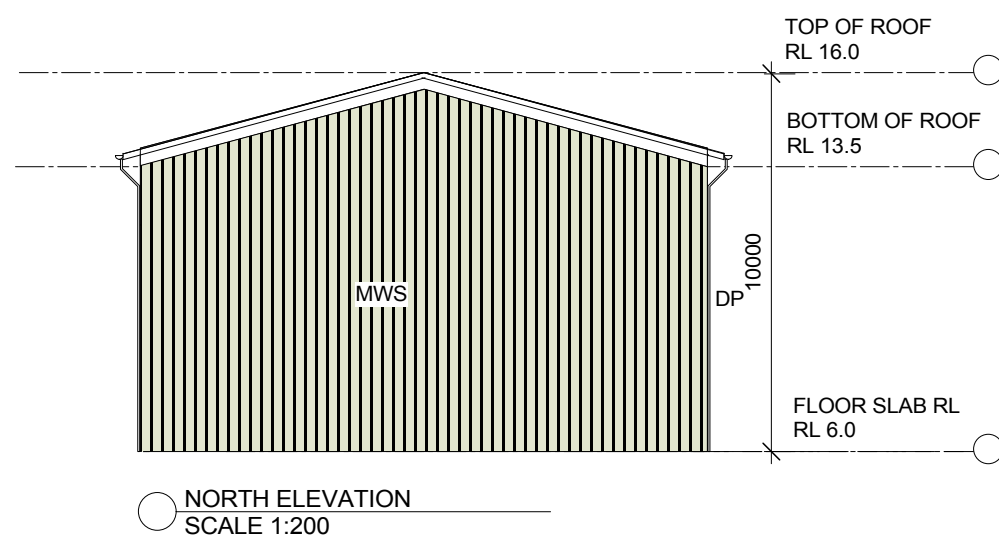

LEGEND

MWS Metal wall sheet
(Colorbond Wilderness Green)

MS Metal Roof Sheet
(Colourbond Bushland)

EG Edge Gutter

DP Down Pipe

ISSUE	DATE	APPD	COMMENTS	SURVEY BY:
A	17.06.10	EMMC	FOR DA SUBMISSION	ASHER McNEIL & PARTNERS CONSULTING SURVEYORS PO BOX 1455 PARRAMATTA NSW 2124 PHONE: (02) 9635 5411 FAX: (02) 9635 5237 EMAIL: steve@ahserconsulting.com.au
				plot date: 6/18/07 17:06:10 DA DRAWINGS ISSUE A KC



LYLE MARSHALL & ASSOCIATES PTY. LTD.
CONSULTING ENGINEERS, TRANSPORTATION, ENVIRONMENTAL PLANNERS & ARCHITECTS

SUITE 8
871 PACIFIC HIGHWAY
CHATSWOOD N.S.W 2067


The Association of Consulting Engineers Australia

phone: (02) 9419 8191
fax: (02) 9419 8107
email: lylemarshall@ozemail.com.au
web: www.lylemarshallandassociates.info




CLIENT:
BRENT LAWSON
CONCRETE RECYCLERS
THACKERAY STREET CAMELLIA NSW 2142

11 17	PROJECT ADDRESS: CONCRETE RECYCLERS NEWBRIDGE ROAD MOOREBANK
----------	--

PRIMARY CRUSHER SHED SECTION AND ELEVATIONS

SCALE		PASSED		DATE	
1:200		EMMC		17.06.10	
DESIGN	LMA	JOB No.		SHEET No.	ISSUE
DRAWN	JK	5018-06		16	A
CHECKED	EMMC	DATE FIRST ISSUED: JULY 2007		OF	22


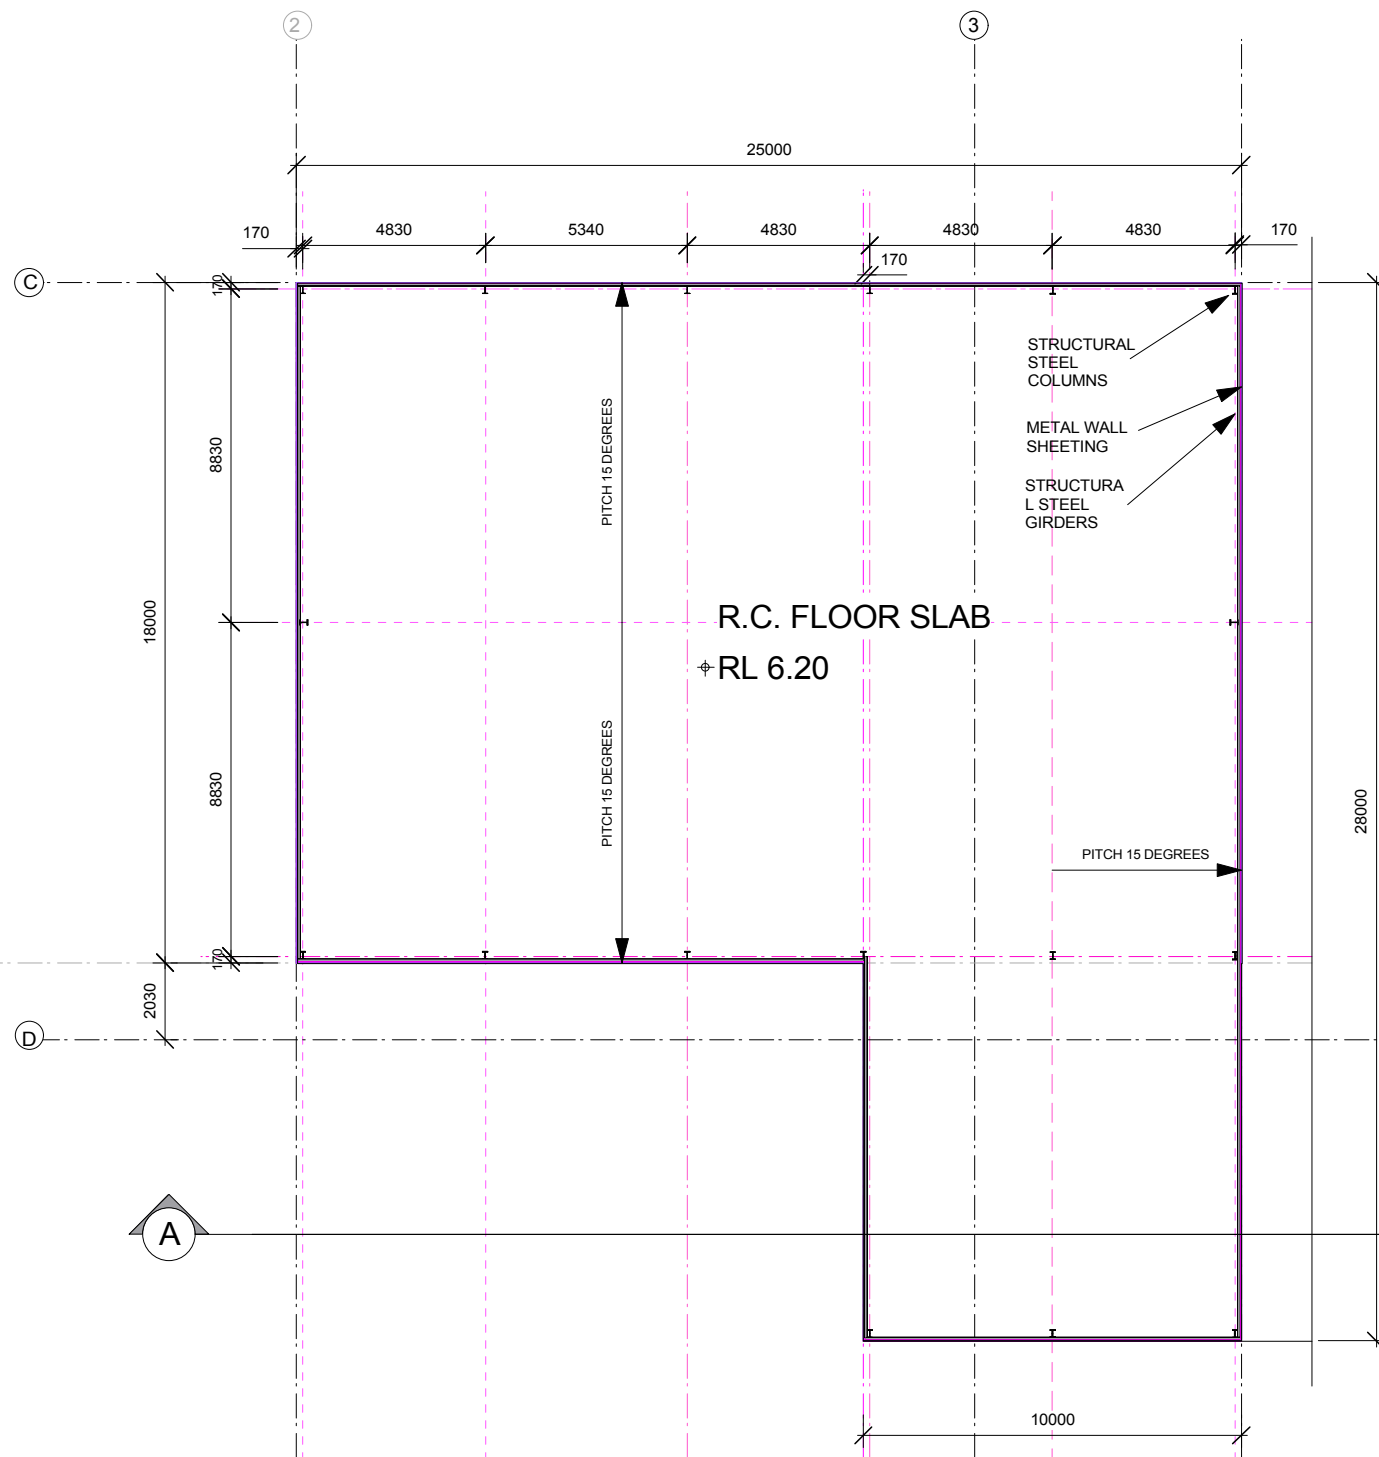


FLOOR PLAN
SCALE 1:200

DETAIL BY OTHERS
OVERALL DIMENSIONS AND STRUCTURE SHOWN
TO BE DETAILED WITH THE EQUIPMENT BY MANUFACTURER

LEGEND

- MWS Metal wall sheet
(Colorbond Wilderness Green)
- MS Metal Roof Sheet -
(Colourbond Bushland)
- EG Edge Gutter
- DP Down Pipe

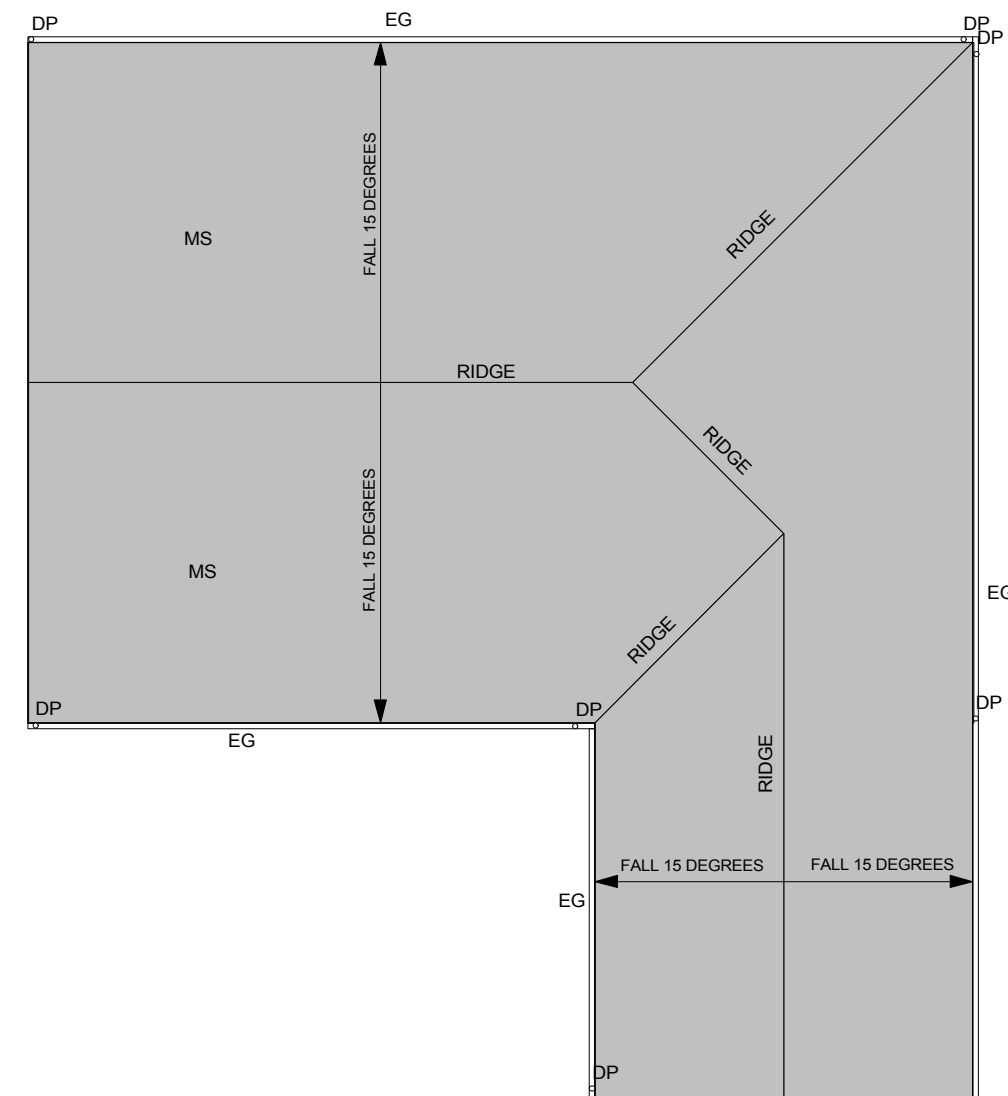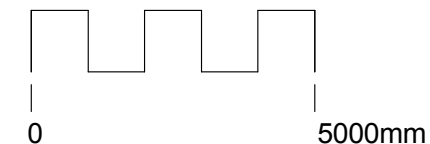

ROOF PLAN
SCALE 1:200

ISSUE	DATE	APPD	COMMENTS	SURVEY BY:	CLIENT:	SCALE	PASSED	DATE
A	17.06.10	EMMC	FOR DA SUBMISSION	ASHER McNEIL & PARTNERS CONSULTING SURVEYORS PO BOX 1455 PARRAMATTA NSW 2124 PHONE: (02) 9635 5411 FAX: (02) 9635 5237 EMAIL: steve@ahserconsulting.com.au	BRENT LAWSON CONCRETE RECYCLERS THACKERAY STREET CAMELLIA NSW 2142	1:200	EMMC	17.06.10
				plot date : file name : 5018-07_170610_DA DRAWINGS ISSUE A_KC.vwx	PROJECT ADDRESS: CONCRETE RECYCLERS NEWBRIDGE ROAD MOOREBANK	DESIGN DRAWN CHECKED	LMA JK EMMC	JOB No. 5018-06 DATE FIRST ISSUED JULY 2007
								SHEET No. 17 OF 22
								ISSUE A








LYLE MARSHALL & ASSOCIATES PTY. LTD.
CONSULTING ENGINEERS, TRANSPORTATION, ENVIRONMENTAL PLANNERS & ARCHITECTS

SUITE 8
871 PACIFIC HIGHWAY
CHATSWOOD N.S.W 2067



phone: (02) 9419 8191
fax: (02) 9419 8107
email: lylemarshall@ozemail.com.au
web: www.lylemarshallandassociates.info

SECONDARY CRUSHER SHED AND SCREEN SHED NO1 PLAN

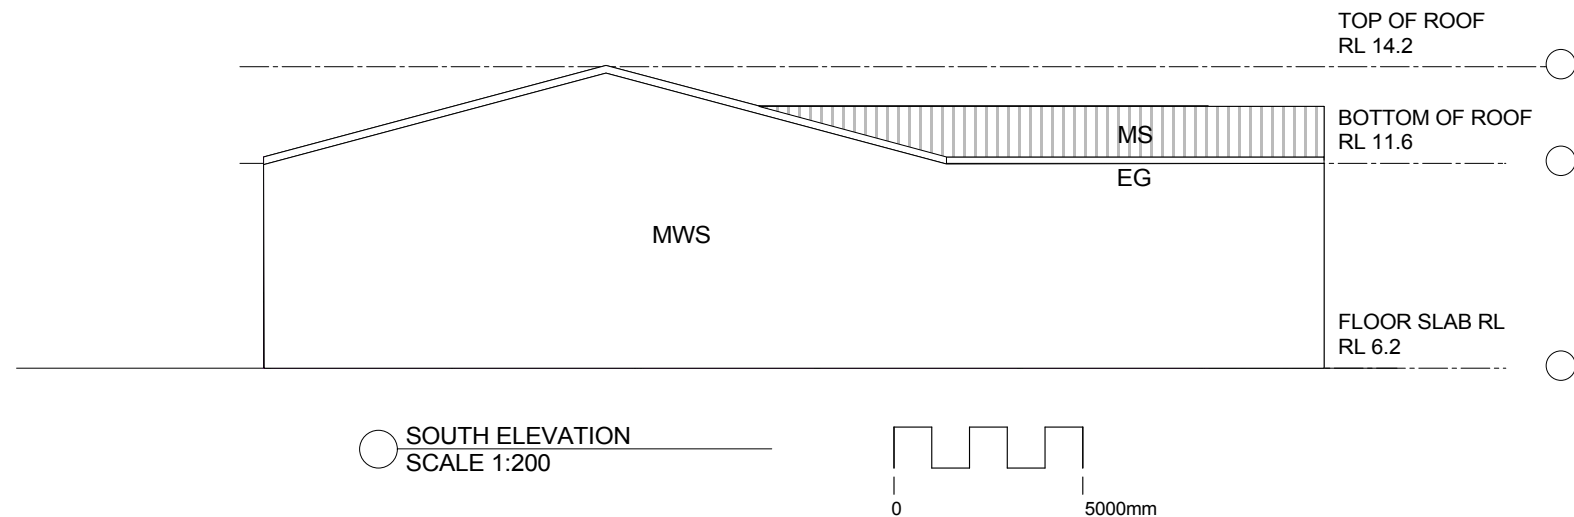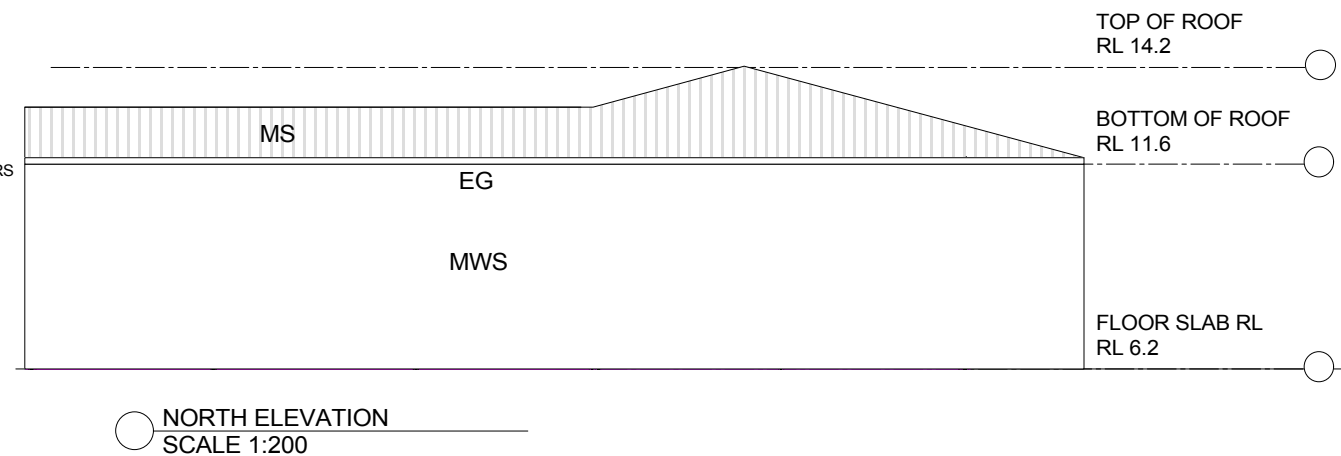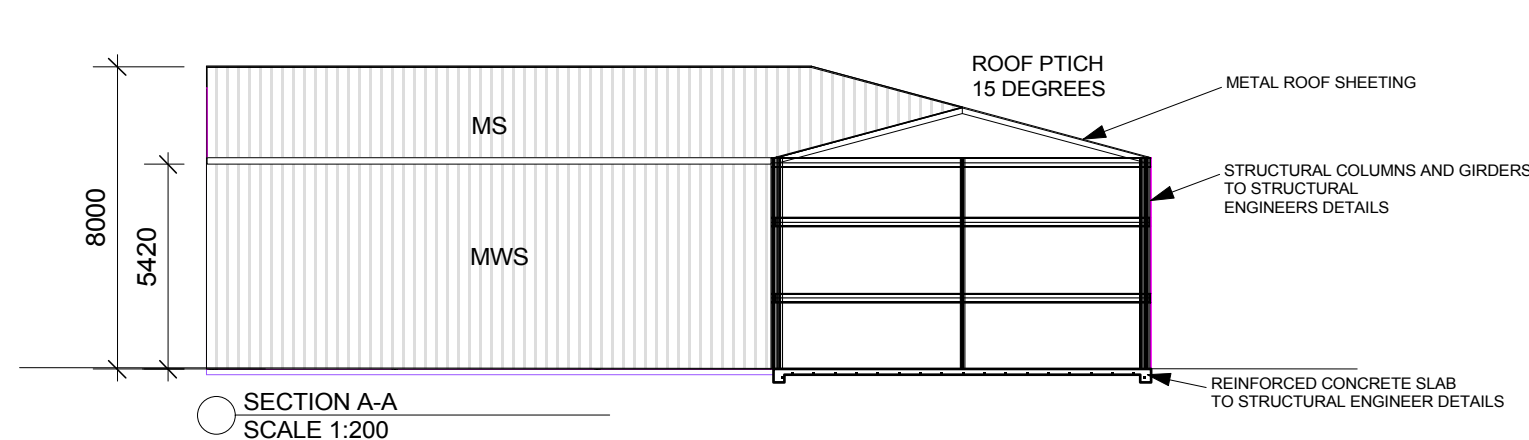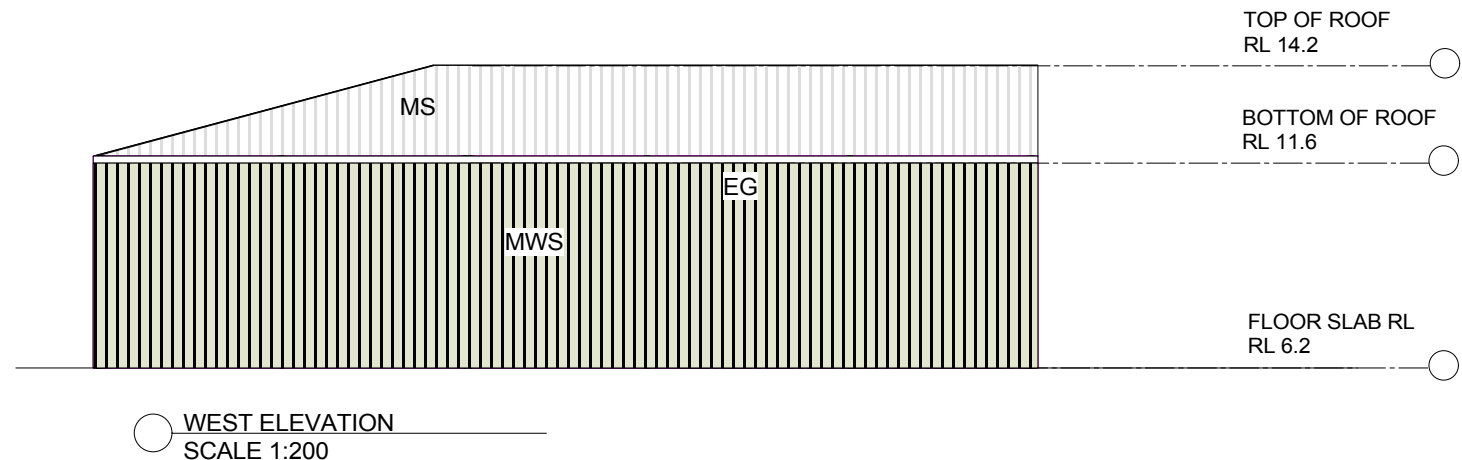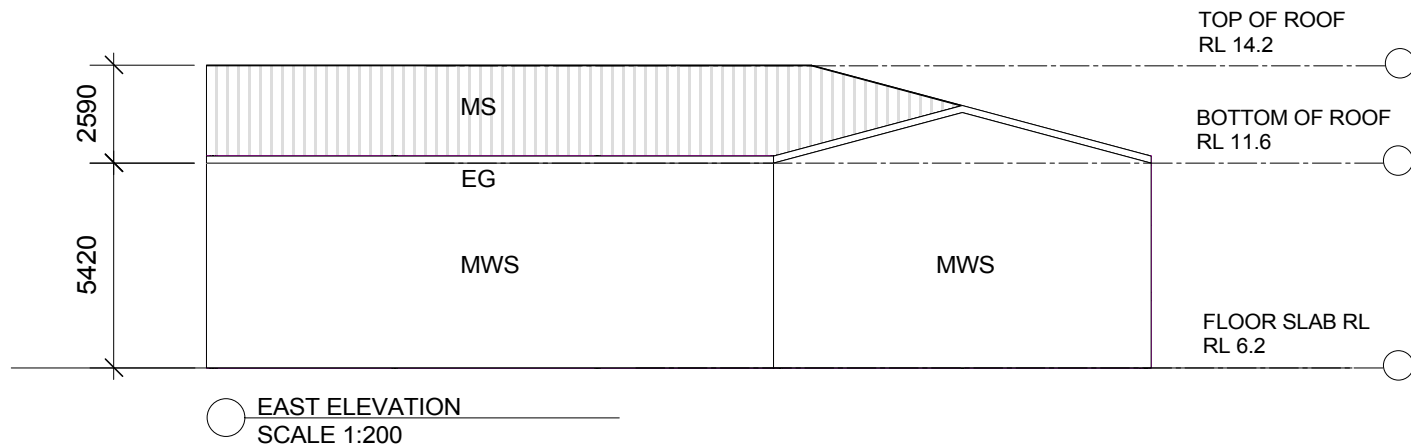

LEGEND

- MWS Metal wall sheet (Colorbond Wilderness Green)
MS Metal Roof Sheeting - (Colourbond Bushland)
EG Edge Gutter
DP Down Pipe

ISSUE	DATE	APPD	COMMENTS
A	17.06.10	EMMC	FOR DA SUBMISSION

SURVEY BY:
ASHER McNEIL & PARTNERS
CONSULTING SURVEYORS
PO BOX 1455 PARRAMATTA NSW 2124
PHONE: (02) 9635 5411
FAX: (02) 9635 5237
EMAIL: steve@ahserconsulting.com.au

plot date :
file name : 5018-07_170610_DA DRAWINGS ISSUE A_KC.vwx





LYLE MARSHALL & ASSOCIATES PTY. LTD.
CONSULTING ENGINEERS, TRANSPORTATION, ENVIRONMENTAL PLANNERS & ARCHITECTS
NOMINATED ARCHITECT : ERICA MARSHALL-MCCLELLAND : NO. 6513

SUITE 8
871 PACIFIC HIGHWAY
CHATSWOOD N.S.W 2067


phone: (02) 9419 8191
fax: (02) 9419 8107
email: lylemarshall@ozemail.com.au
web: www.lylemarshallandassociates.info



CLIENT:	SCALE	PASSED	DATE
BRENT LAWSON CONCRETE RECYCLERS THACKERAY STREET CAMELLIA NSW 2142	1:200	EMMC	17.06.10
PROJECT ADDRESS:	DESIGN	LMA	JOB No.
CONCRETE RECYCLERS NEWBRIDGE ROAD MOOREBANK SECONDARY CRUSHER SHED AND SCREEN SHED NO1 SECTION AND ELEVATIONS	DRAWN	JK	5018-06
	CHECKED	EMMC	DATE FIRST ISSUED: JULY 2007
			SHEET No. 18
			OF 22
			ISSUE A

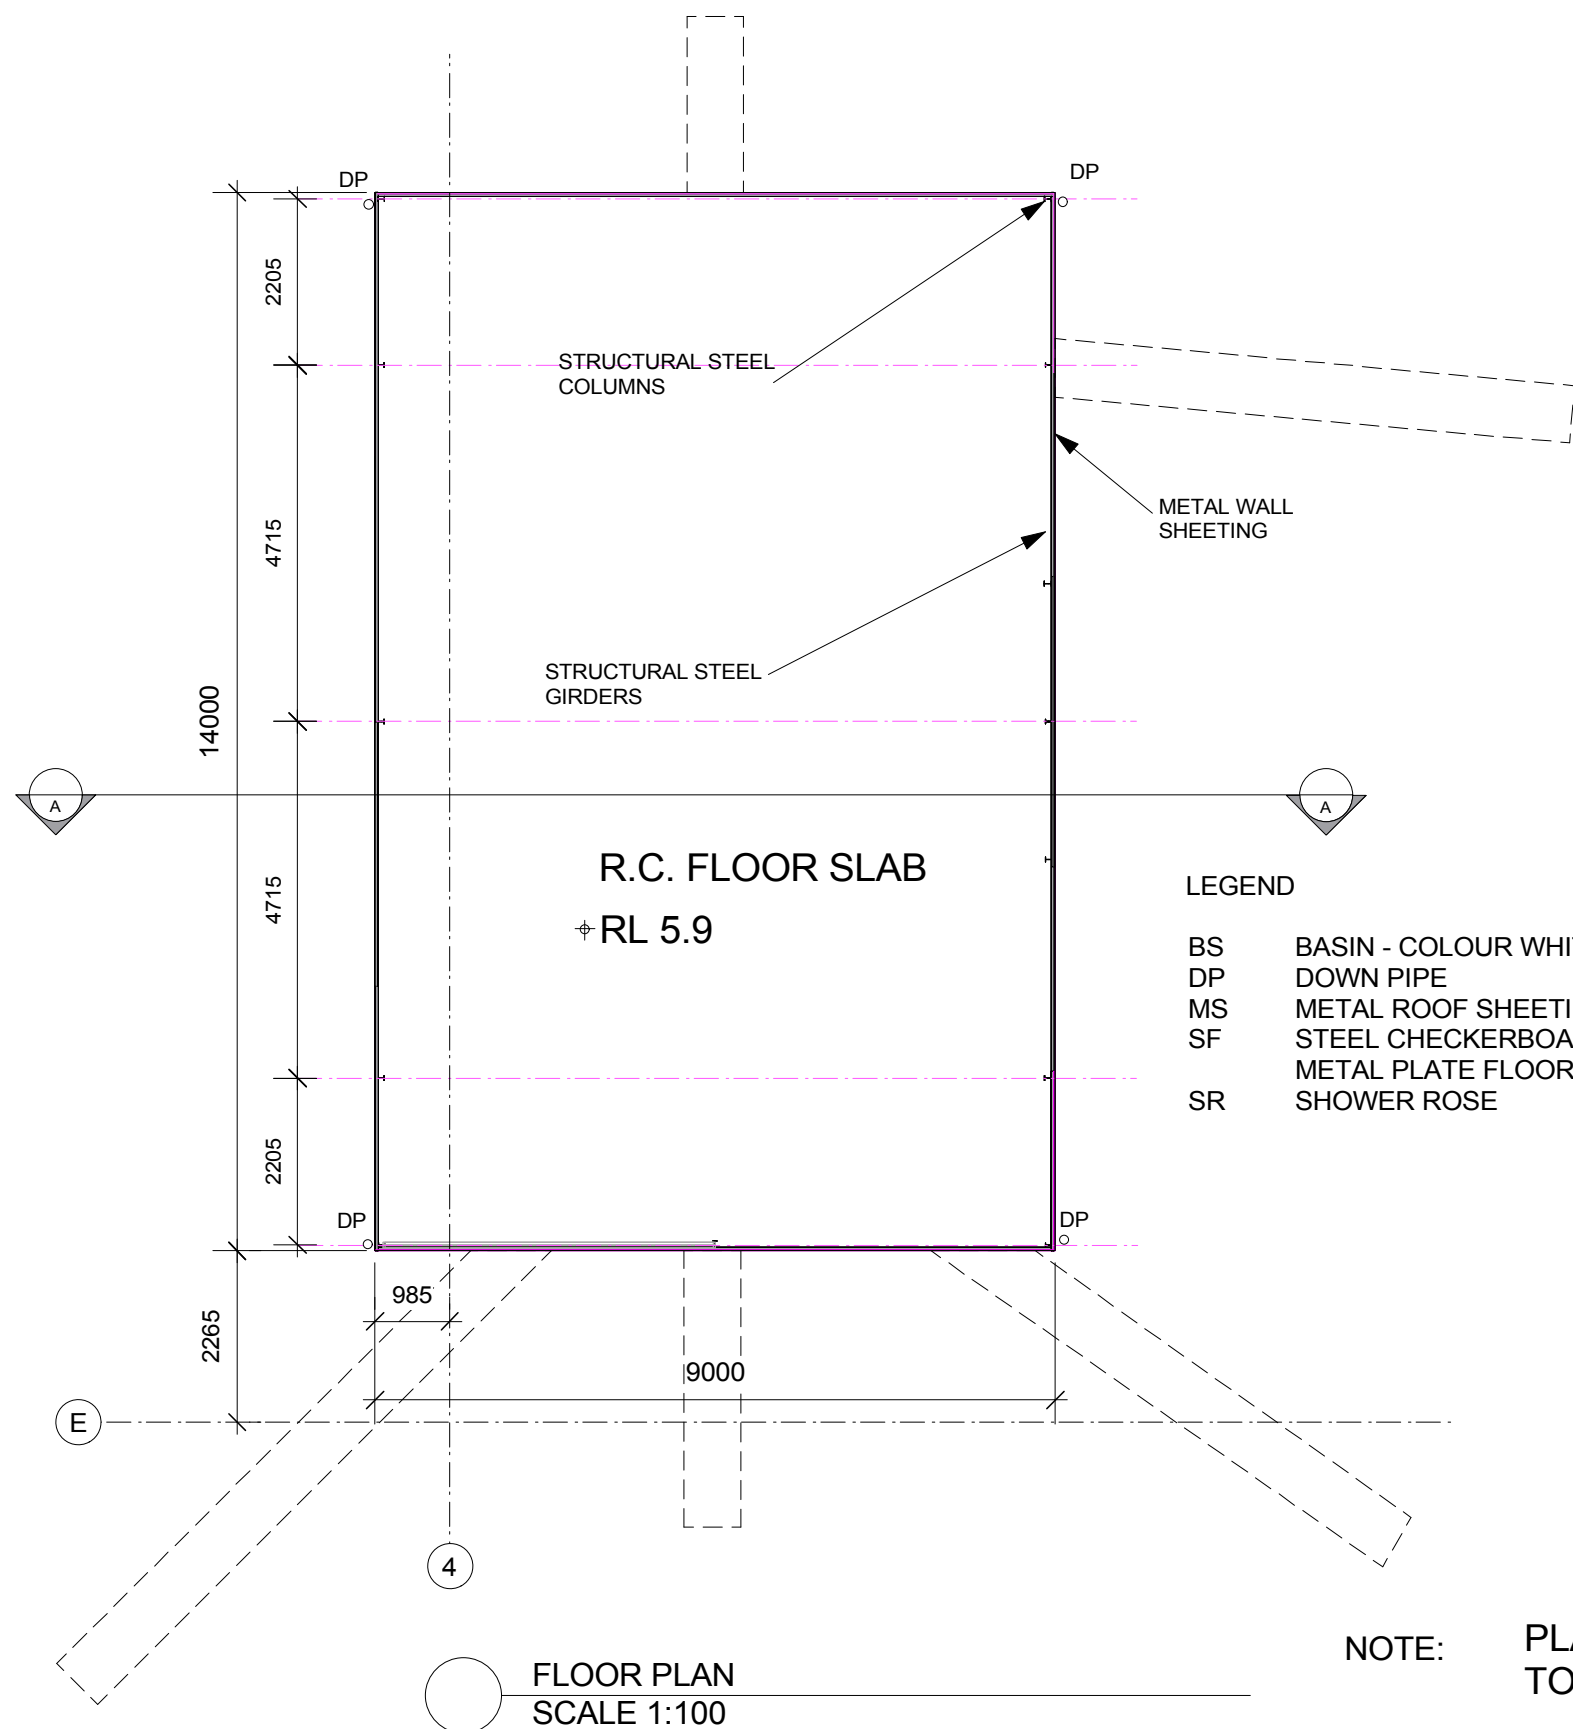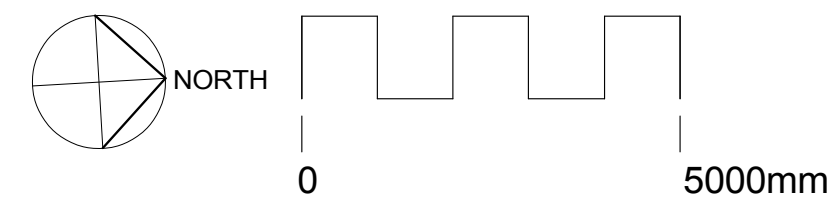

FLOOR PLAN
SCALE 1:100

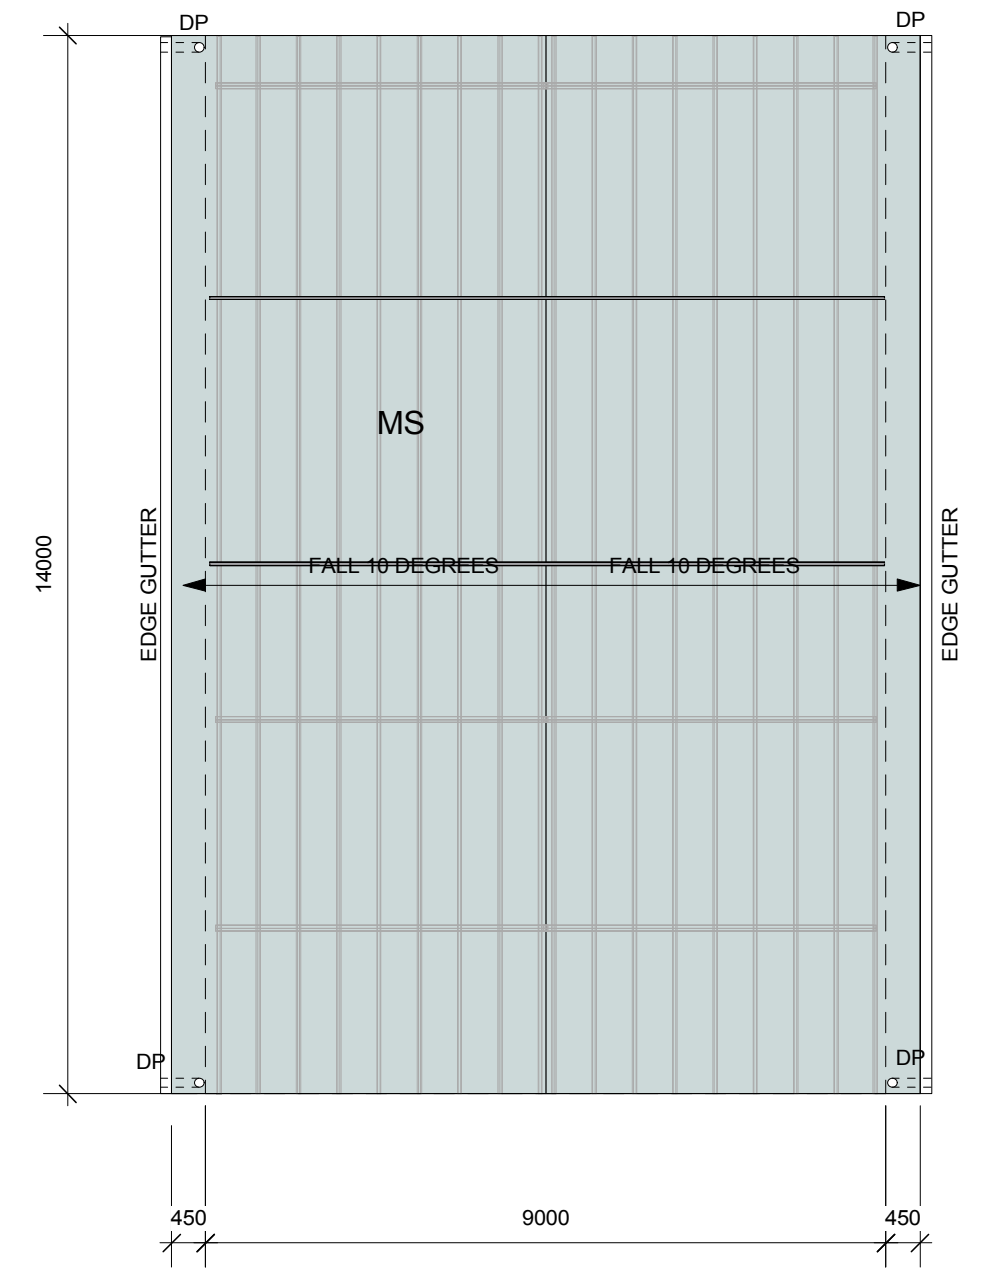

ROOF PLAN
SCALE 1:100

NOTE: PLAN ONLY SHOWING OVERALL DIMENSIONS, MATERIALS TO BE DETAILED BY OTHERS

ISSUE	DATE	APPD	COMMENTS	SURVEY BY: ASHER McNEIL & PARTNERS CONSULTING SURVEYORS PO BOX 1455 PARRAMATTA NSW 2124 PHONE: (02) 9635 5411 FAX: (02) 9635 5237 EMAIL: steve@ahserconsulting.com.au				CLIENT: BRENT LAWSON CONCRETE RECYCLERS THACKERAY STREET CAMELLIA NSW 2142				SCALE	PASSED	DATE
A	17.6.10	EMMC	FOR DA SUBMISSION	plot date : file name : 5018-07_170610_DA DRAWINGS ISSUE A_KC.vwx				PROJECT ADDRESS: CONCRETE RECYCLERS NEWBRIDGE ROAD MOOREBANK				1:100	EMMC	17.6.10
				DESIGN LMA JOB No. SHEET No. ISSUE										
				DRAWN JK 5018-06 19 A										
				CHECKED EMMC DATE FIRST ISSUED: JULY 2007 OF 22				SCREEN SHED NO 2 PLAN						



MEMBER
THE ROYAL AUSTRALIAN
INSTITUTE OF ARCHITECTS


LYLE MARSHALL & ASSOCIATES PTY. LTD.
CONSULTING ENGINEERS, TRANSPORTATION, ENVIRONMENTAL PLANNERS & ARCHITECTS
NOMINATED ARCHITECT : ERICA MARSHALL-MCCLELLAND : NO. 6513

SUITE 8
871 PACIFIC HIGHWAY
CHATSWOOD N.S.W 2067

phone: (02) 9419 8191
fax: (02) 9419 8107
email: lylemarshall@ozemail.com.au
web: www.lylemarshallandassociates.info




The Association of Consulting
Engineers Australia

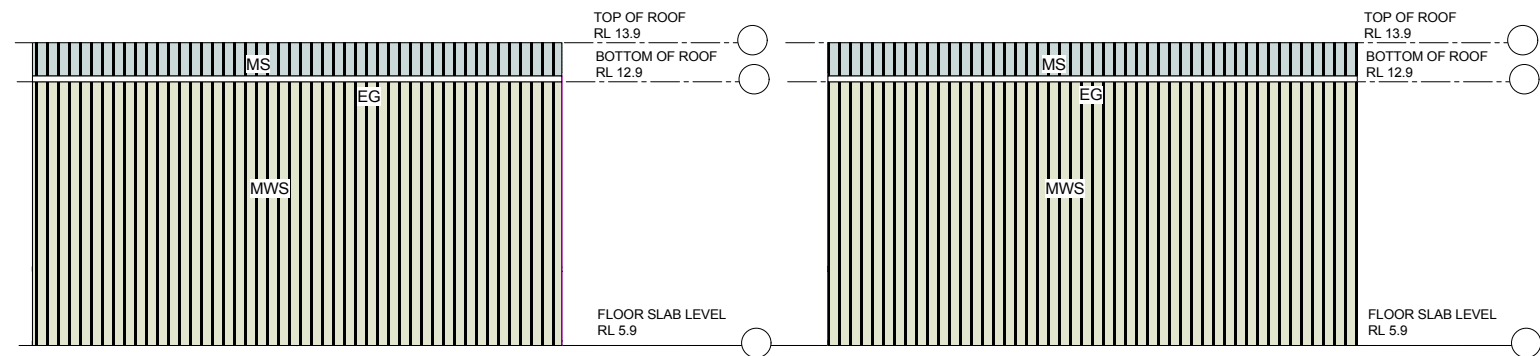


NORTH ELEVATION
SCALE 1:200

SOUTH ELEVATION
SCALE 1:200

 

LEGEND

- MWS Metal wall sheet
(Colorbond Wilderness Green)
- MS Metal Roof Sheetting
(Colourbond Bushland)
- EG Edge Gutter
- DP Down Pipe

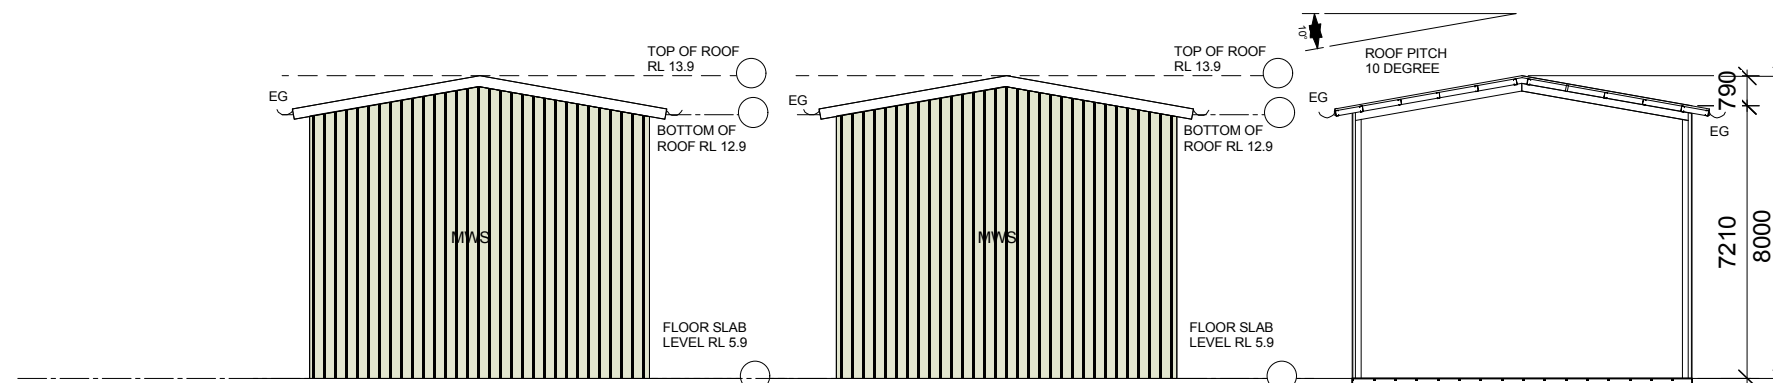

WEST ELEVATION
SCALE 1:200

EAST ELEVATION
SCALE 1:200

SECTION A-A
SCALE 1:200

REINFORCED CONCRETE SLAB
TO STRUCTURAL ENGINEERS DETAILS

ISSUE	DATE	APPD	COMMENTS	SURVEY BY: ASHER McNEIL & PARTNERS CONSULTING SURVEYORS PO BOX 1455 PARRAMATTA NSW 2124 PHONE: (02) 9635 5411 FAX: (02) 9635 5237 EMAIL: steve@ahserconsulting.com.au										CLIENT: BRENT LAWSON CONCRETE RECYCLERS THACKERAY STREET CAMELLIA NSW 2142										SCALE		PASSED		DATE					
A	17.6.10	EMMC	FOR DA SUBMISSION																					1:200		EMMC		17.6.10					
																								DESIGN		LMA		JOB No.		SHEET No.		ISSUE	
																								DRAWN		JK		5018-06		20		A	
																								CHECKED		EMMC		DATE FIRST ISSUED: JULY 2007		OF		22	



LYLE MARSHALL & ASSOCIATES PTY. LTD.

CONSULTING ENGINEERS, TRANSPORTATION, ENVIRONMENTAL PLANNERS & ARCHITECTS


SUITE 8
871 PACIFIC HIGHWAY
CHATSWOOD N.S.W 2067



phone: (02) 9419 8191
fax: (02) 9419 8107
email: lylemarshall@ozemail.com.au
web: www.lylemarshallandassociates.info

PROJECT ADDRESS:
CONCRETE RECYCLERS
NEWBRIDGE ROAD MOOREBANK

SCREEN SHED NO 2 SECTION AND ELEVATIONS

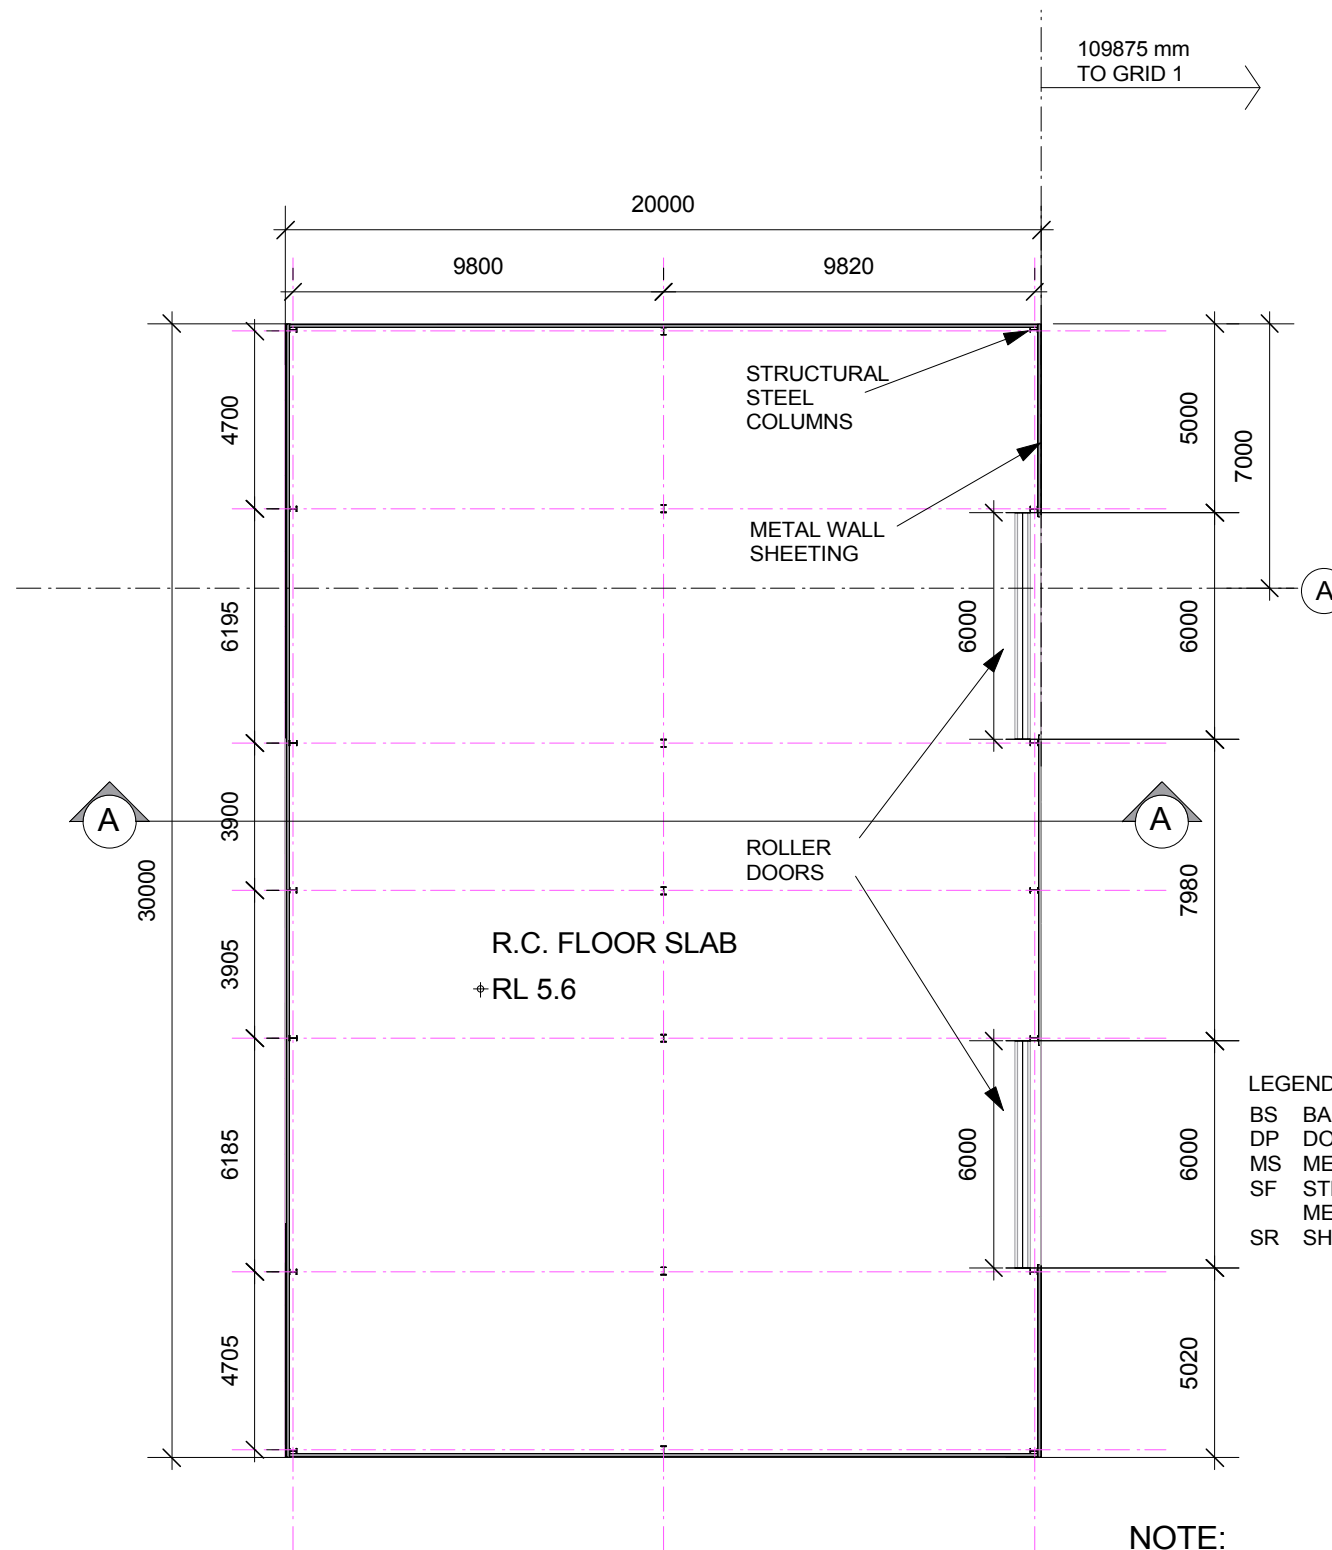

PLAN ONLY
DETAIL BY OTHERS




FLOOR PLAN
SCALE 1:200

NOTE:
PLAN ONLY
DETAIL TO BE DONE BY MANUFACTURER



ROOF PLAN
SCALE 1:200

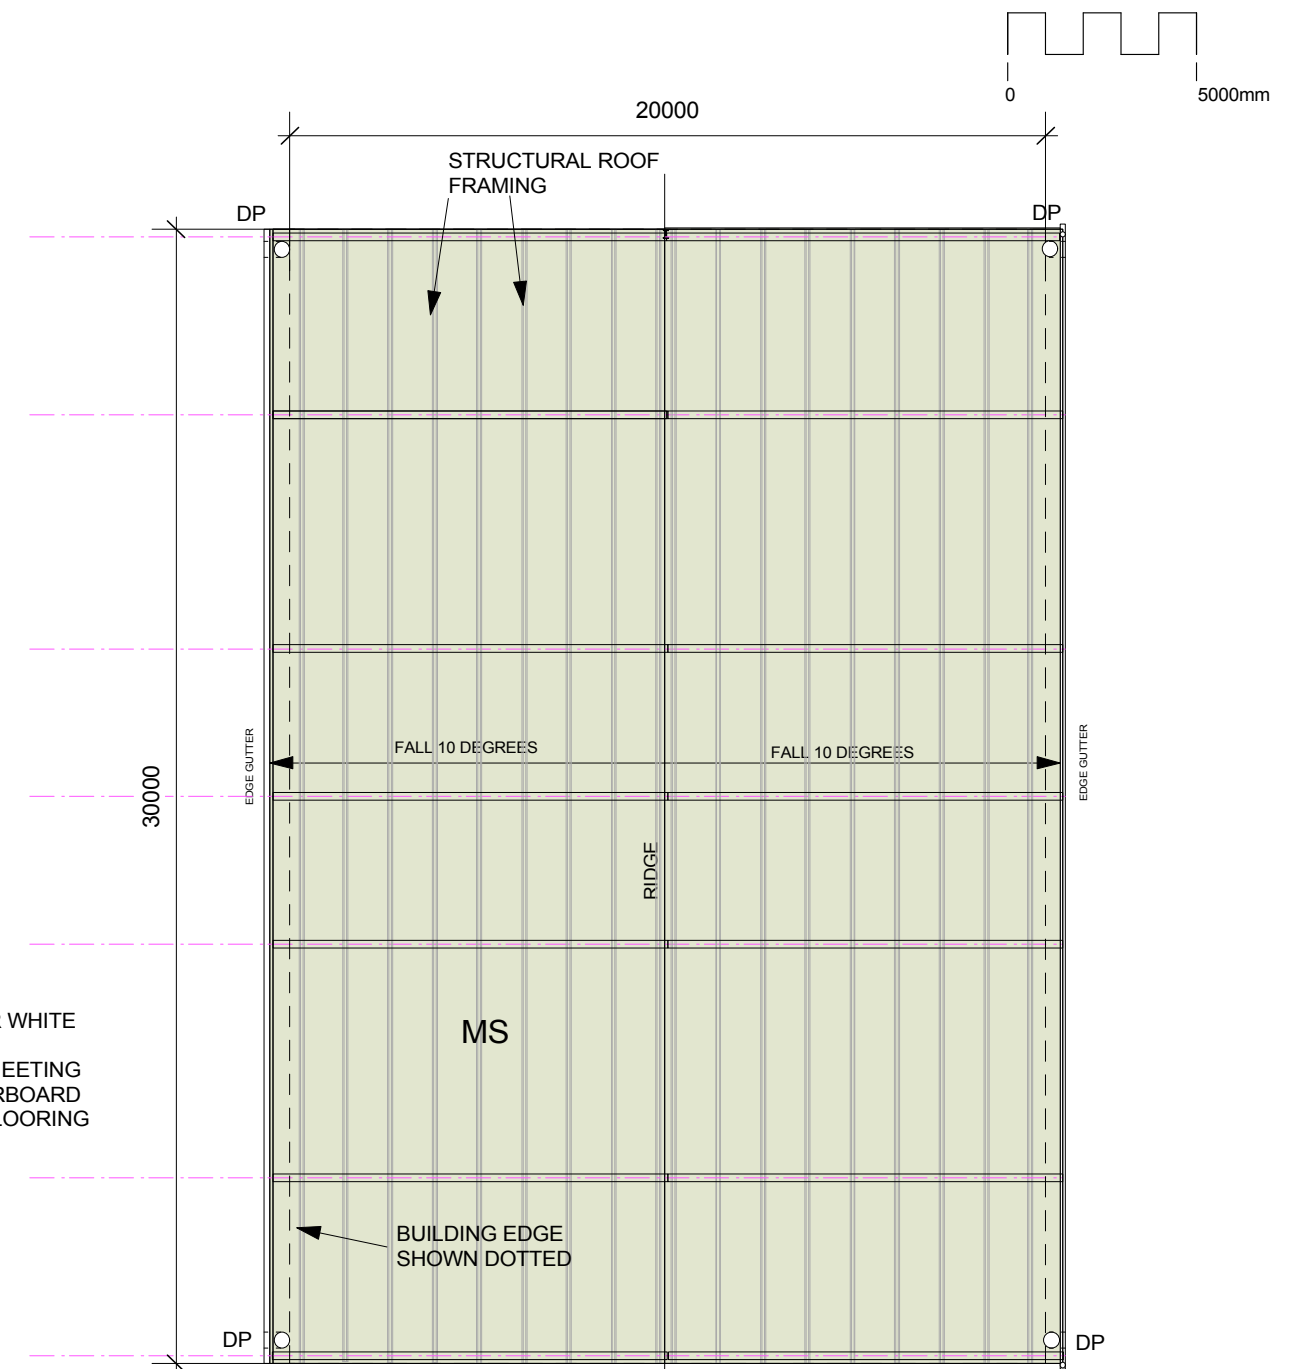

ISSUE	DATE	APPD	COMMENTS	SURVEY BY:										CLIENT:										SCALE		PASSED		DATE					
A	17.6.10	EMMC	FOR DA SUBMISSION	ASHER McNEIL & PARTNERS CONSULTING SURVEYORS PO BOX 1455 PARRAMATTA NSW 2124 PHONE: (02) 9635 5411 FAX: (02) 9635 5237 EMAIL: steve@ahserconsulting.com.au										BRENT LAWSON CONCRETE RECYCLERS THACKERAY STREET CAMELLIA NSW 2142										1:200		EMMC		17.6.10					
				plot date : file name : 5018-07_170610_DA DRAWINGS ISSUE A_KC.vwx										PROJECT ADDRESS: CONCRETE RECYCLERS NEWBRIDGE ROAD MOOREBANK										DESIGN		LMA		JOB No.		SHEET No.		ISSUE	
														WORKSHOP SHED PLAN										DRAWN		JK		5018-06		21		A	
																								CHECKED		EMMC		DATE FIRST ISSUED: JULY 2007		OF		22	





LYLE MARSHALL & ASSOCIATES PTY. LTD.
CONSULTING ENGINEERS, TRANSPORTATION, ENVIRONMENTAL PLANNERS & ARCHITECTS

SUITE 8
871 PACIFIC HIGHWAY
CHATSWOOD N.S.W 2067



phone: (02) 9419 8191
fax: (02) 9419 8107
email: lylemarshall@ozemail.com.au
web: www.lylemarshallandassociates.info

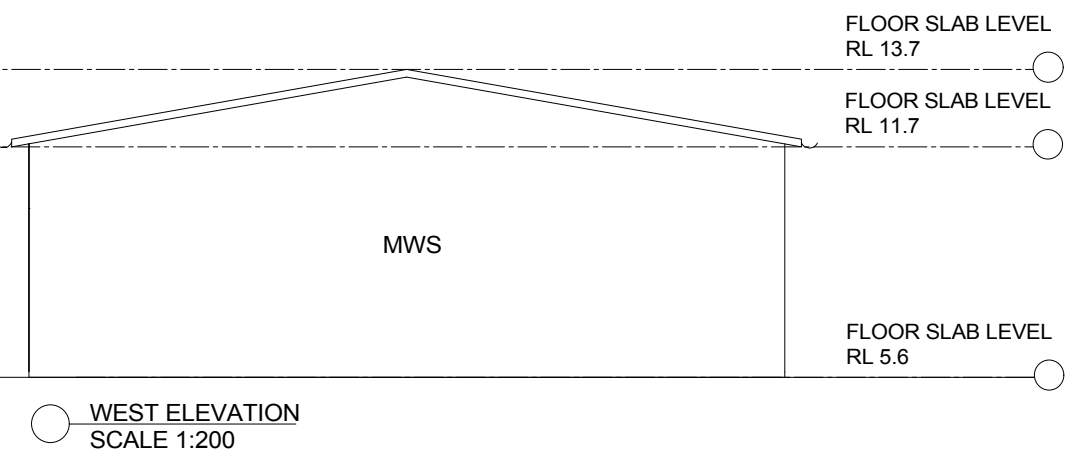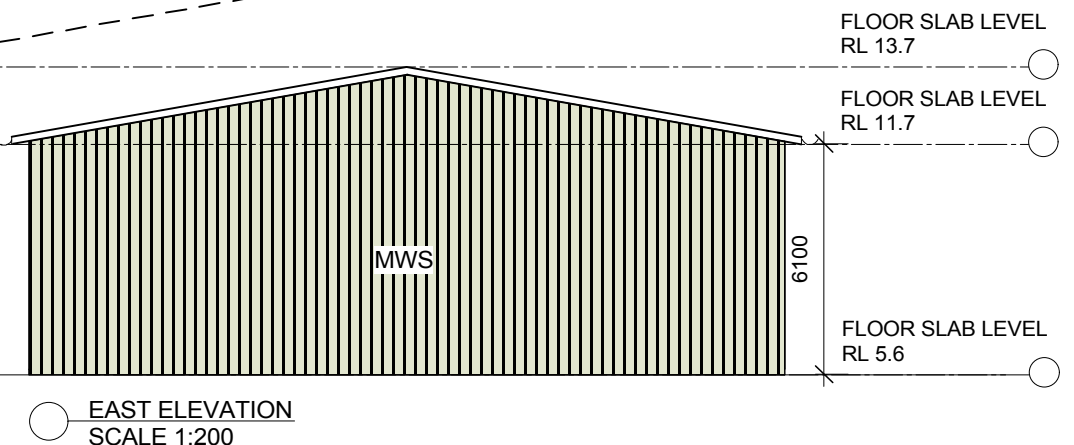

ISSUE	DATE	APPD	COMMENTS	SURVEY BY: ASHER McNEIL & PARTNERS CONSULTING SURVEYORS PO BOX 1455 PARRAMATTA NSW 2124 PHONE: (02) 9635 5411 FAX: (02) 9635 5237 EMAIL: steve@ahserconsulting.com.au plot date: 5/18/07 170610 DA DRAWINGS ISSUE & KC MARK file name: 5018-06	 MEMBER THE ROYAL AUSTRALIAN INSTITUTE OF ARCHITECTS	LYLE MARSHALL & ASSOCIATES PTY. LTD. CONSULTING ENGINEERS, TRANSPORTATION, ENVIRONMENTAL PLANNERS & ARCHITECTS NOMINATED ARCHITECT : ERICA MARSHALL-MCCLELLAND : NO. 6513 SUITE 8 871 PACIFIC HIGHWAY CHATSWOOD N.S.W 2067  The Association of Consulting Engineers Australia phone: (02) 9419 8191 fax: (02) 9419 8107 email: lylemarshall@ozemail.com.au web: www.lylemarshallandassociates.info	CLIENT: BRENT LAWSON CONCRETE RECYCLERS THACKERAY STREET CAMELLIA NSW 2142 PROJECT ADDRESS: CONCRETE RECYCLERS NEWBRIDGE ROAD MOOREBANK WORKSHOP SHED ELEVATIONS AND SECTIONS	SCALE	PASSED	DATE	DESIGN DRAWN CHECKED LMA JK EMMC JOB No. 5018-06 DATE FIRST ISSUED: JULY 2007 SHEET No. 22 OF 22 ISSUE A
A	17.06.10	EMMC	FOR DA SUBMISSION					1:200	EMMC	17.06.10	