

Figure 5 Site noise model configuration



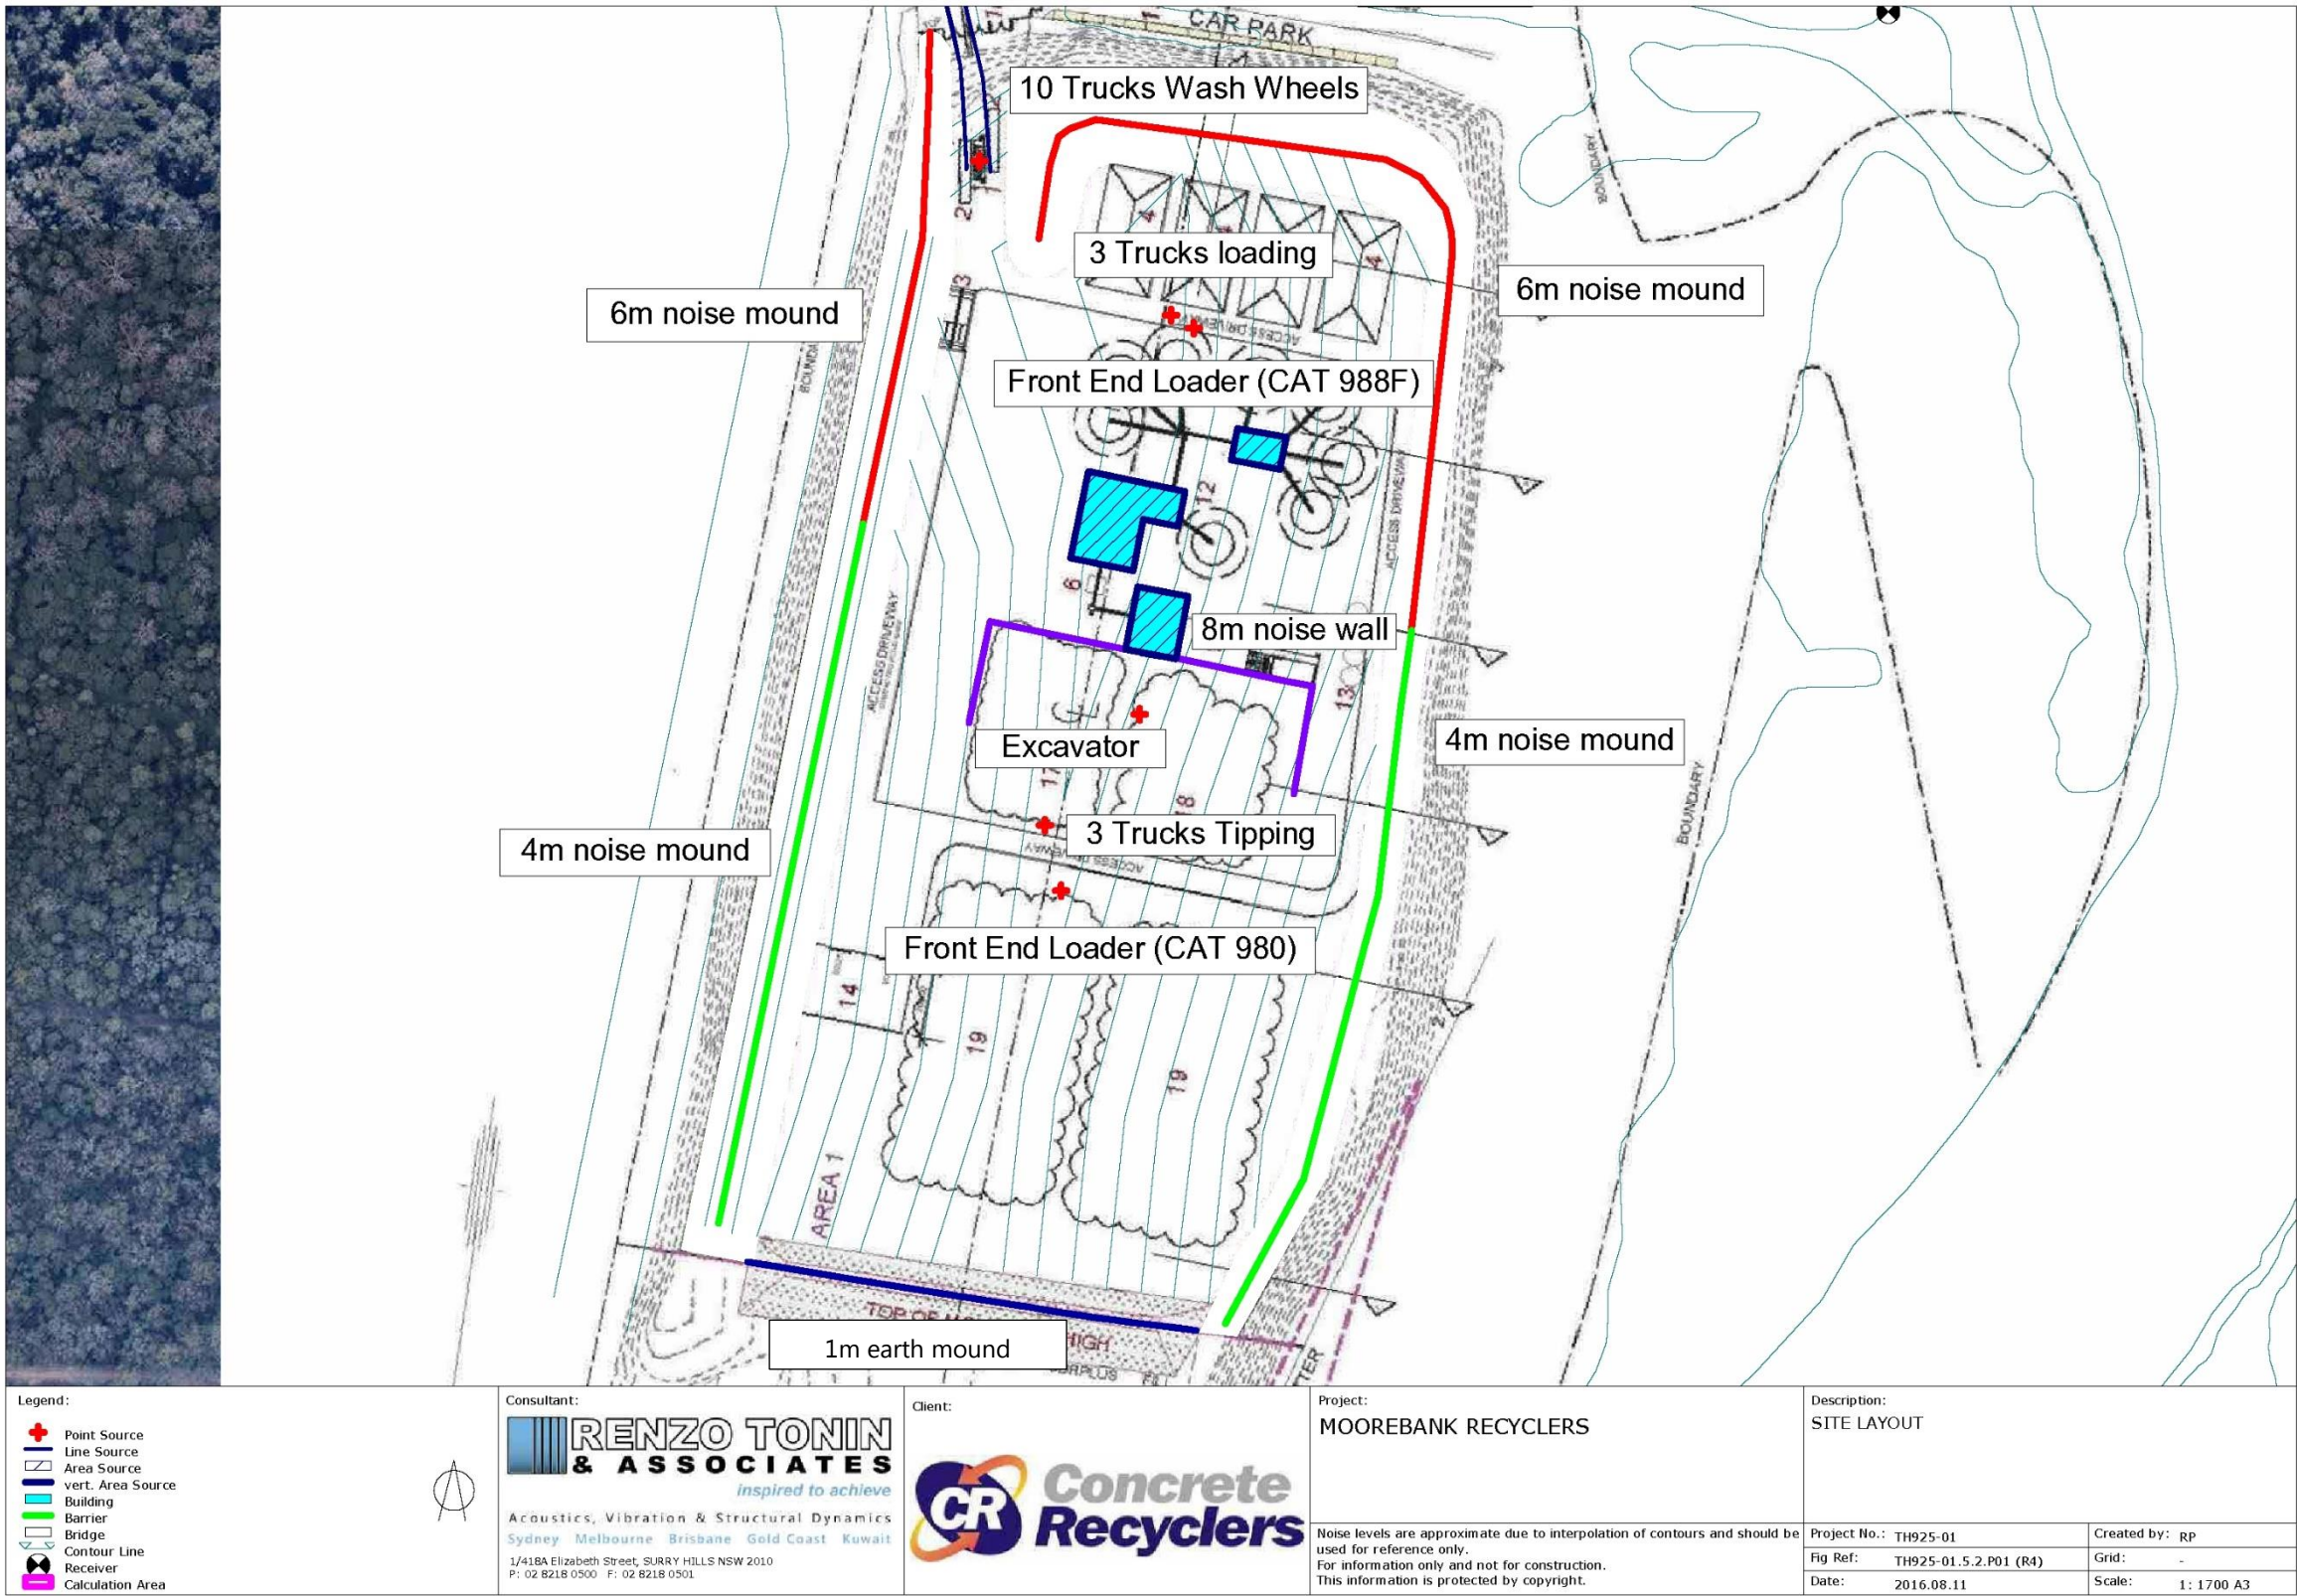


Figure 8 Amended to show height and location of ramp acoustic walls as revised 18.10.2016

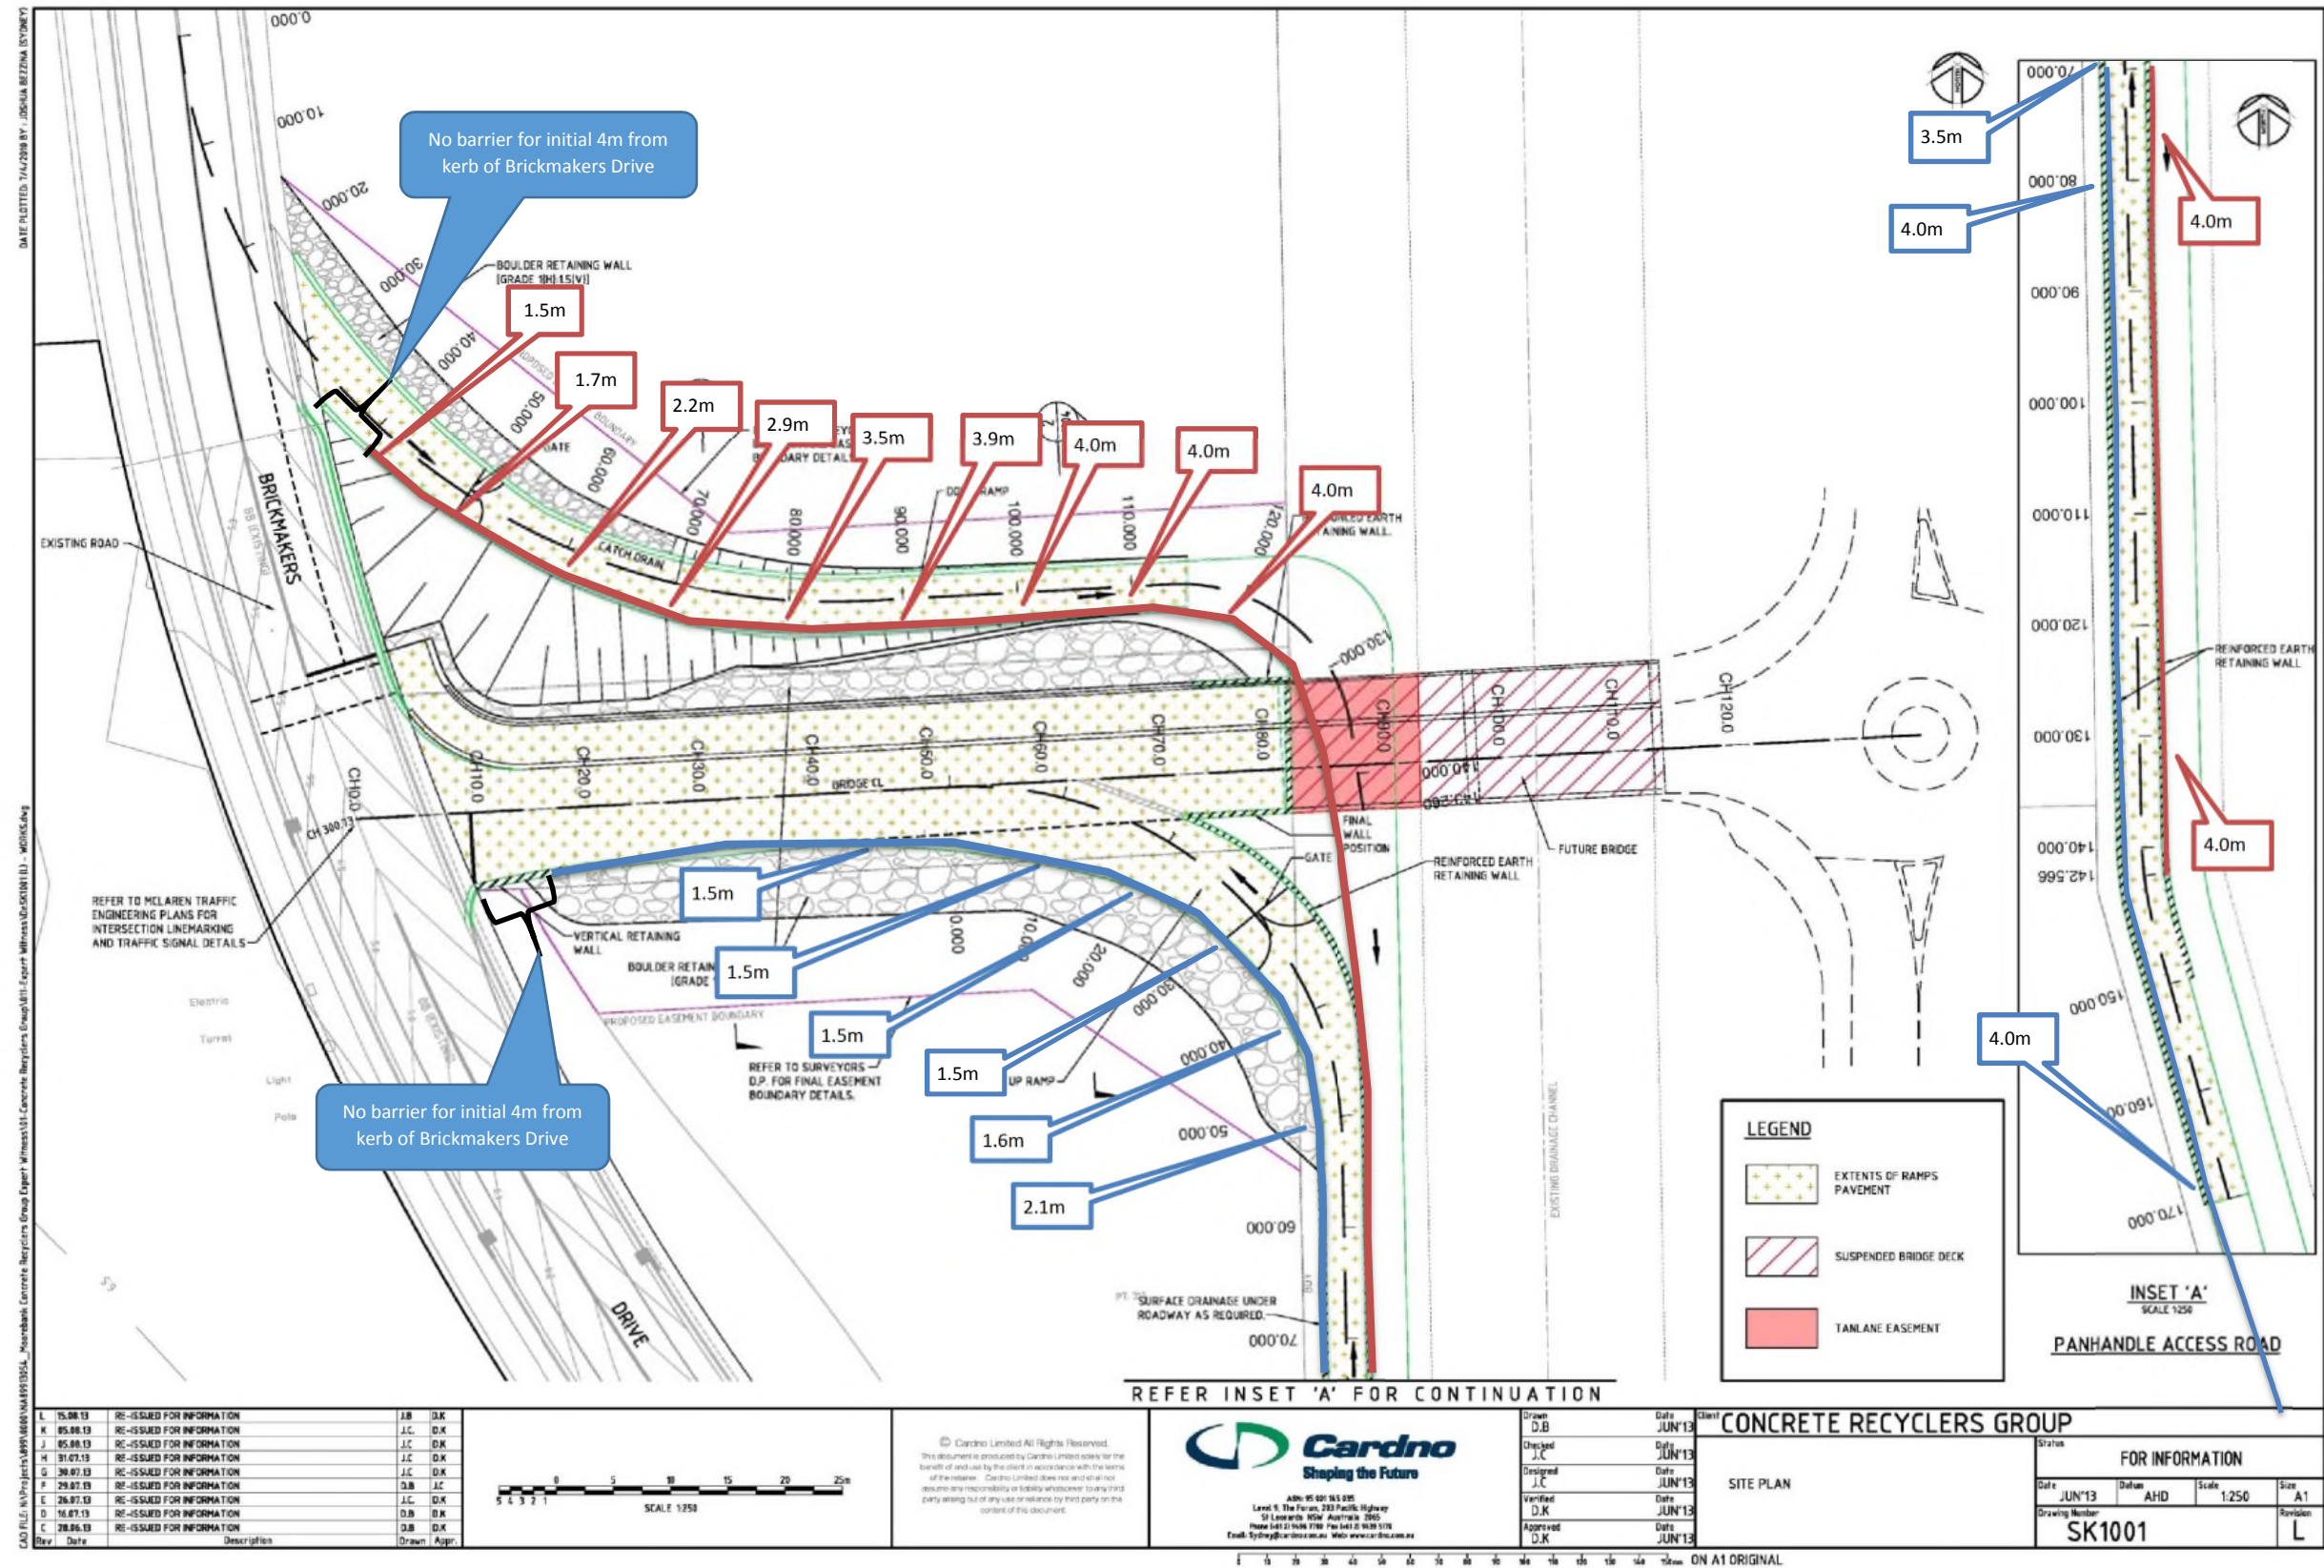

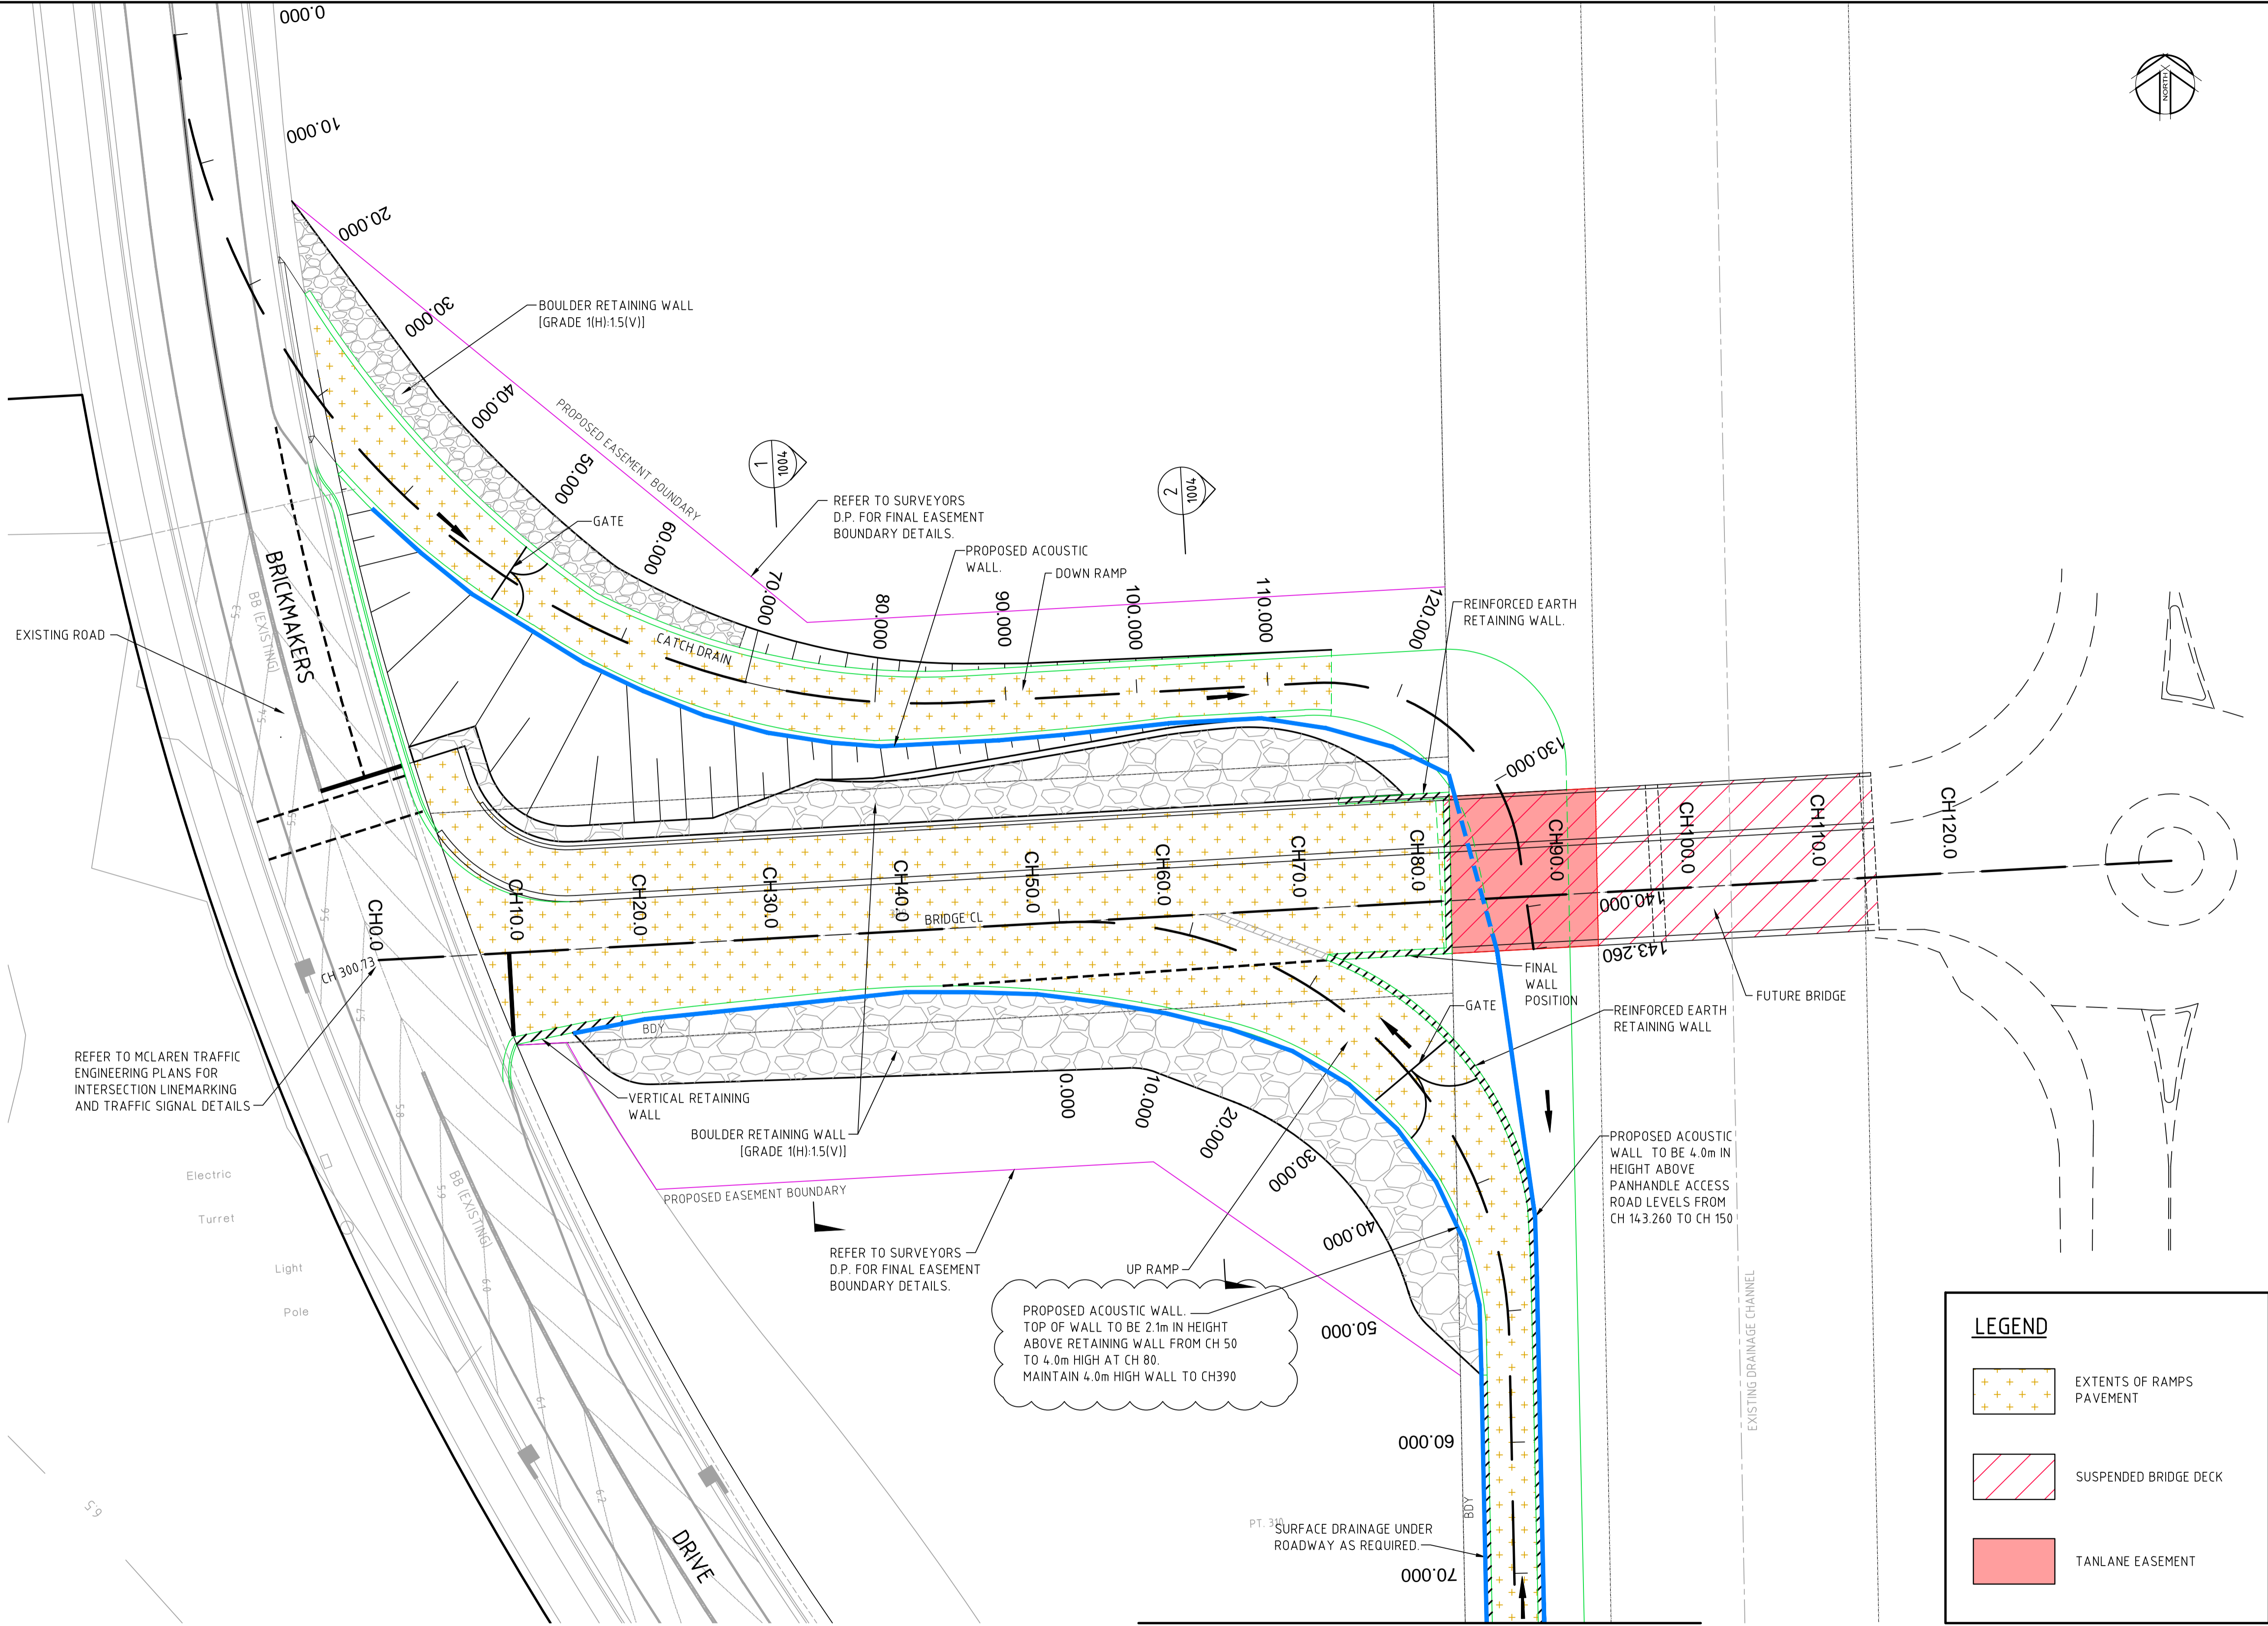


REFER SK1001.1 FOR CONTINUATION

LEGEND

EXTENTS OF RAMPS  
PAVEMENT

SUSPENDED BRIDGE DECK

R	27.10.16	RE-ISSUED FOR INFORMATION	J.B	M.K.H
Q	20.10.16	WALL LENGTH OF 4m REMOVED.	J.B	M.K.H
P	14.10.16	WESTERN WALL EXTENDED TO CH390	J.B	M.K.H
N	14.10.16	WESTERN WALL EXTENDED TO CH390	J.B	M.K.H
M	10.10.16	RE-ISSUED FOR INFORMATION	J.B	M.K.H
L	15.08.13	RE-ISSUED FOR INFORMATION	J.B	D.K
K	05.08.13	RE-ISSUED FOR INFORMATION	J.C	D.K
J	05.08.13	RE-ISSUED FOR INFORMATION	J.C	D.K
H	31.07.13	RE-ISSUED FOR INFORMATION	J.C	D.K
Rev	Date	Description	Drawn	Appr.

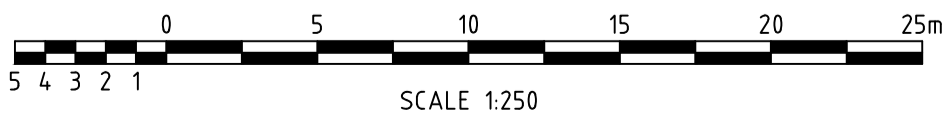

© Cardno Limited All Rights Reserved.  
This document is produced by Cardno Limited solely for the benefit of and use by the client in accordance with the terms of the retainer. Cardno Limited does not and shall not assume any responsibility or liability whatsoever to any third party arising out of any use or reliance by third party on the content of this document.

Cardno  
Shaping the Future

ABN: 95 001 145 035  
Level 9, The Forum, 203 Pacific Highway  
St Leonards NSW Australia 2065  
Phone 1441 2 9446 7700 Fax 1441 21 9439 5170  
Email: Sydney@cardno.com.au Web: www.cardno.com.au

Drawn	D.B	Date	JUN'13
Checked	J.C	Date	JUN'13
Designed	J.C	Date	JUN'13
Verified	D.K	Date	JUN'13
Approved	D.K	Date	JUN'13

Client **CONCRETE RECYCLERS GROUP**


SITE PLAN - SHEET 1

Status				
FOR INFORMATION				
Date	JUN'13	Datum	AHD	Scale
				1:250
				Size
				A1
Drawing Number				Revision
SK1001				R

DATE PLOTTED: 7/4/2010 BY: JOSHUA BEZZINA


CAD FILE: N:\Projects\899\000\N\89913054\_Moorebank Concrete Recyclers Group Expert Witness\01-Expert Witness\Design-Analysis\Traffic\ACAD\Preliminary Civil Plans\SK1001\B1 - WORKS SHEET 2.dwg

REFER SK1001 FOR CONTINUATION

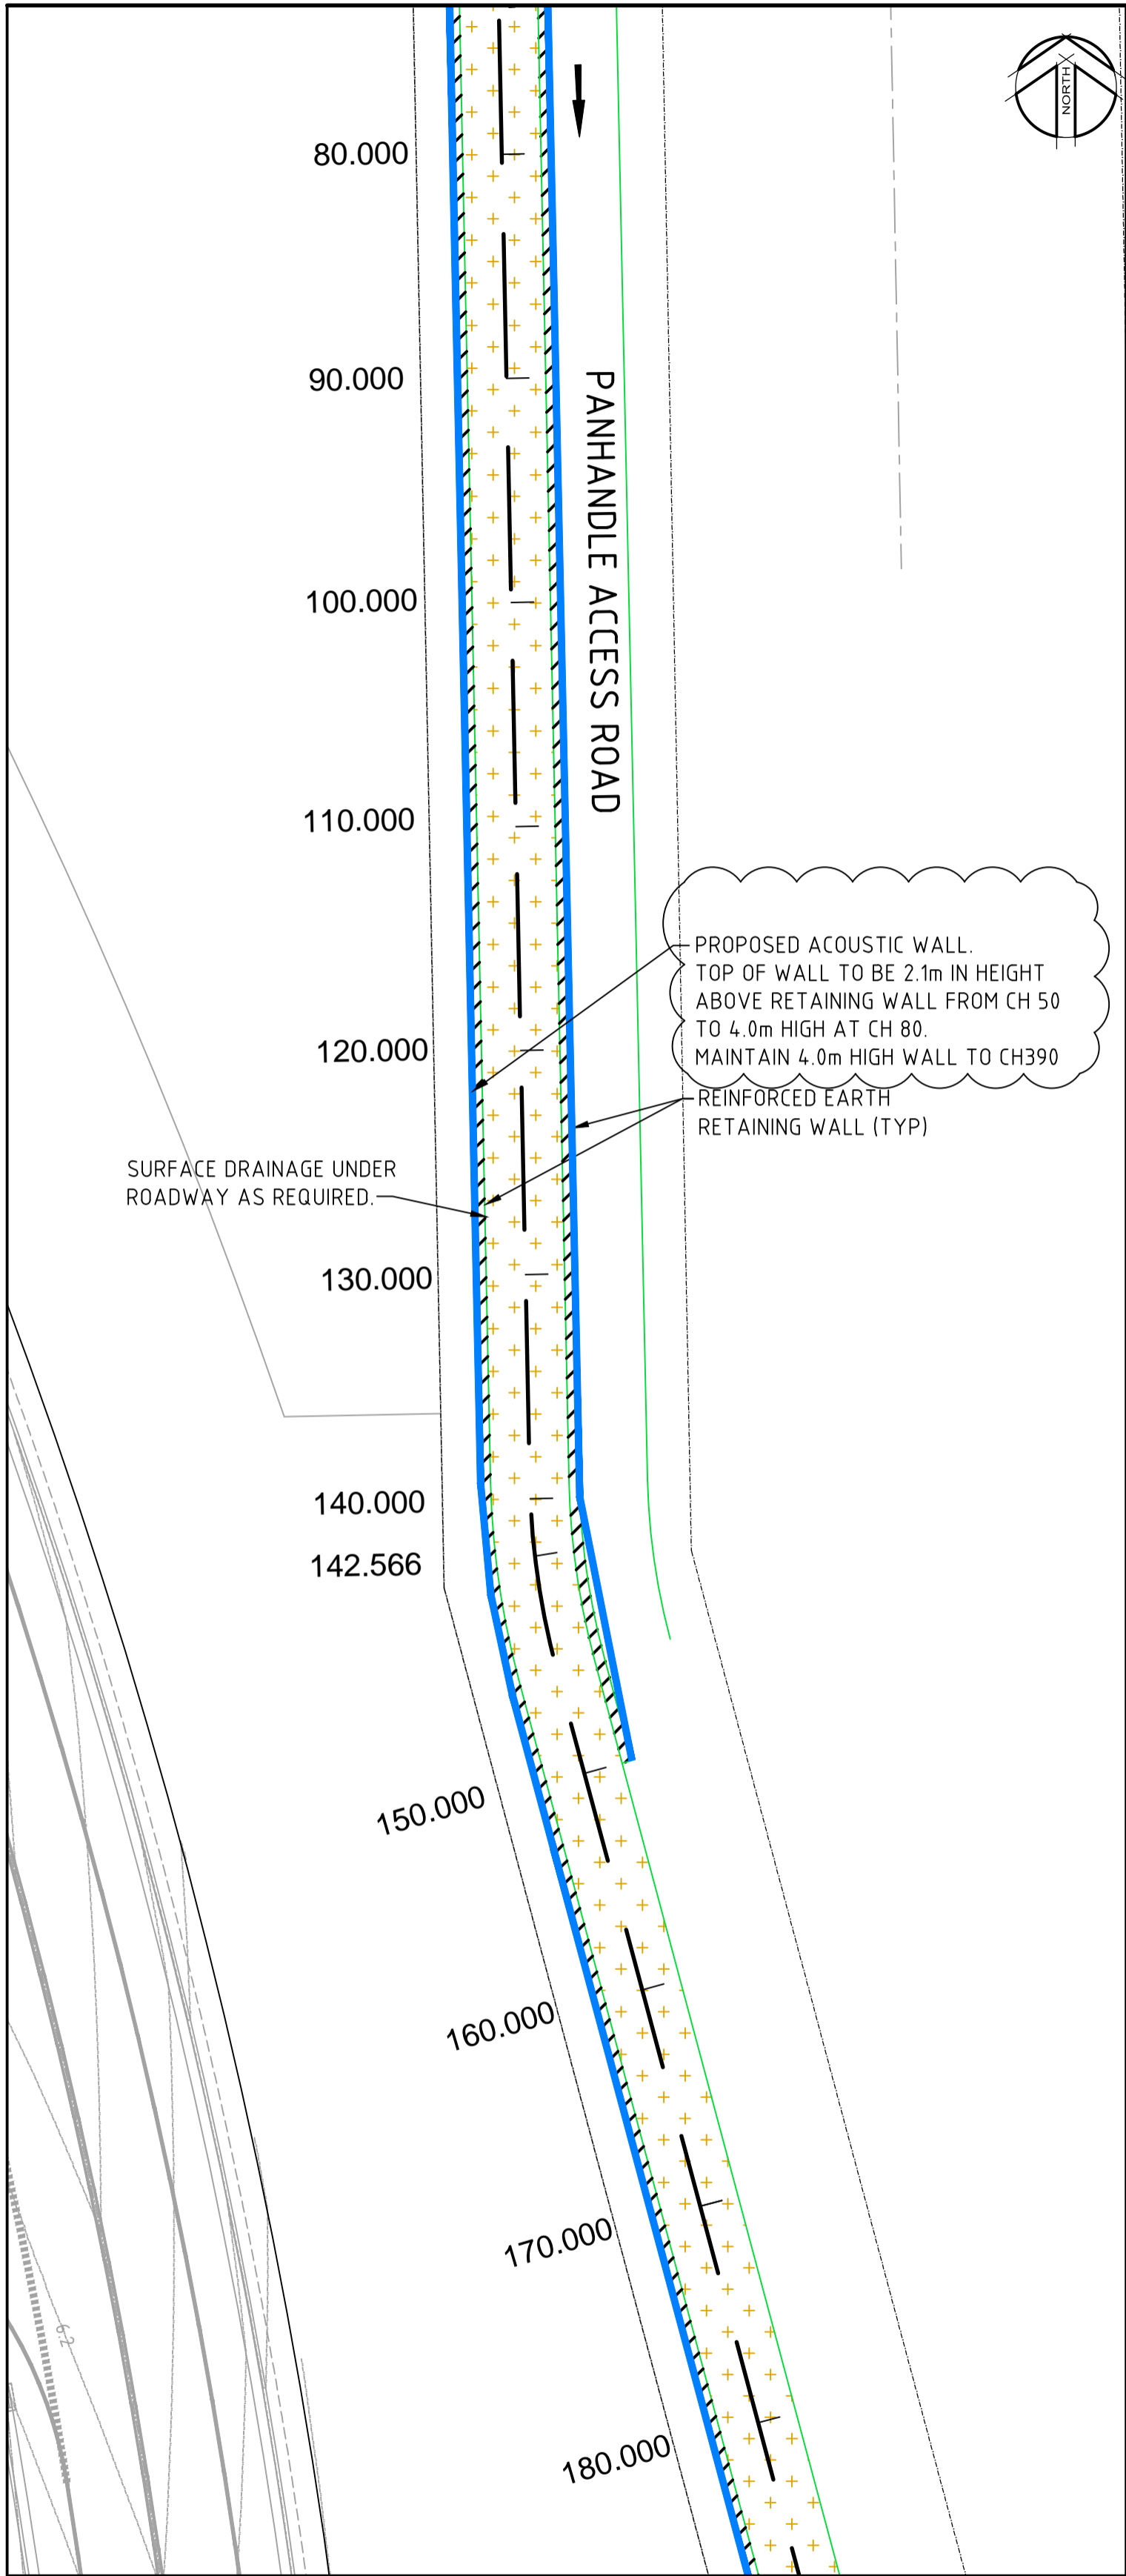


REFER RIGHT FOR CONTINUATION

REFER LEFT FOR CONTINUATION

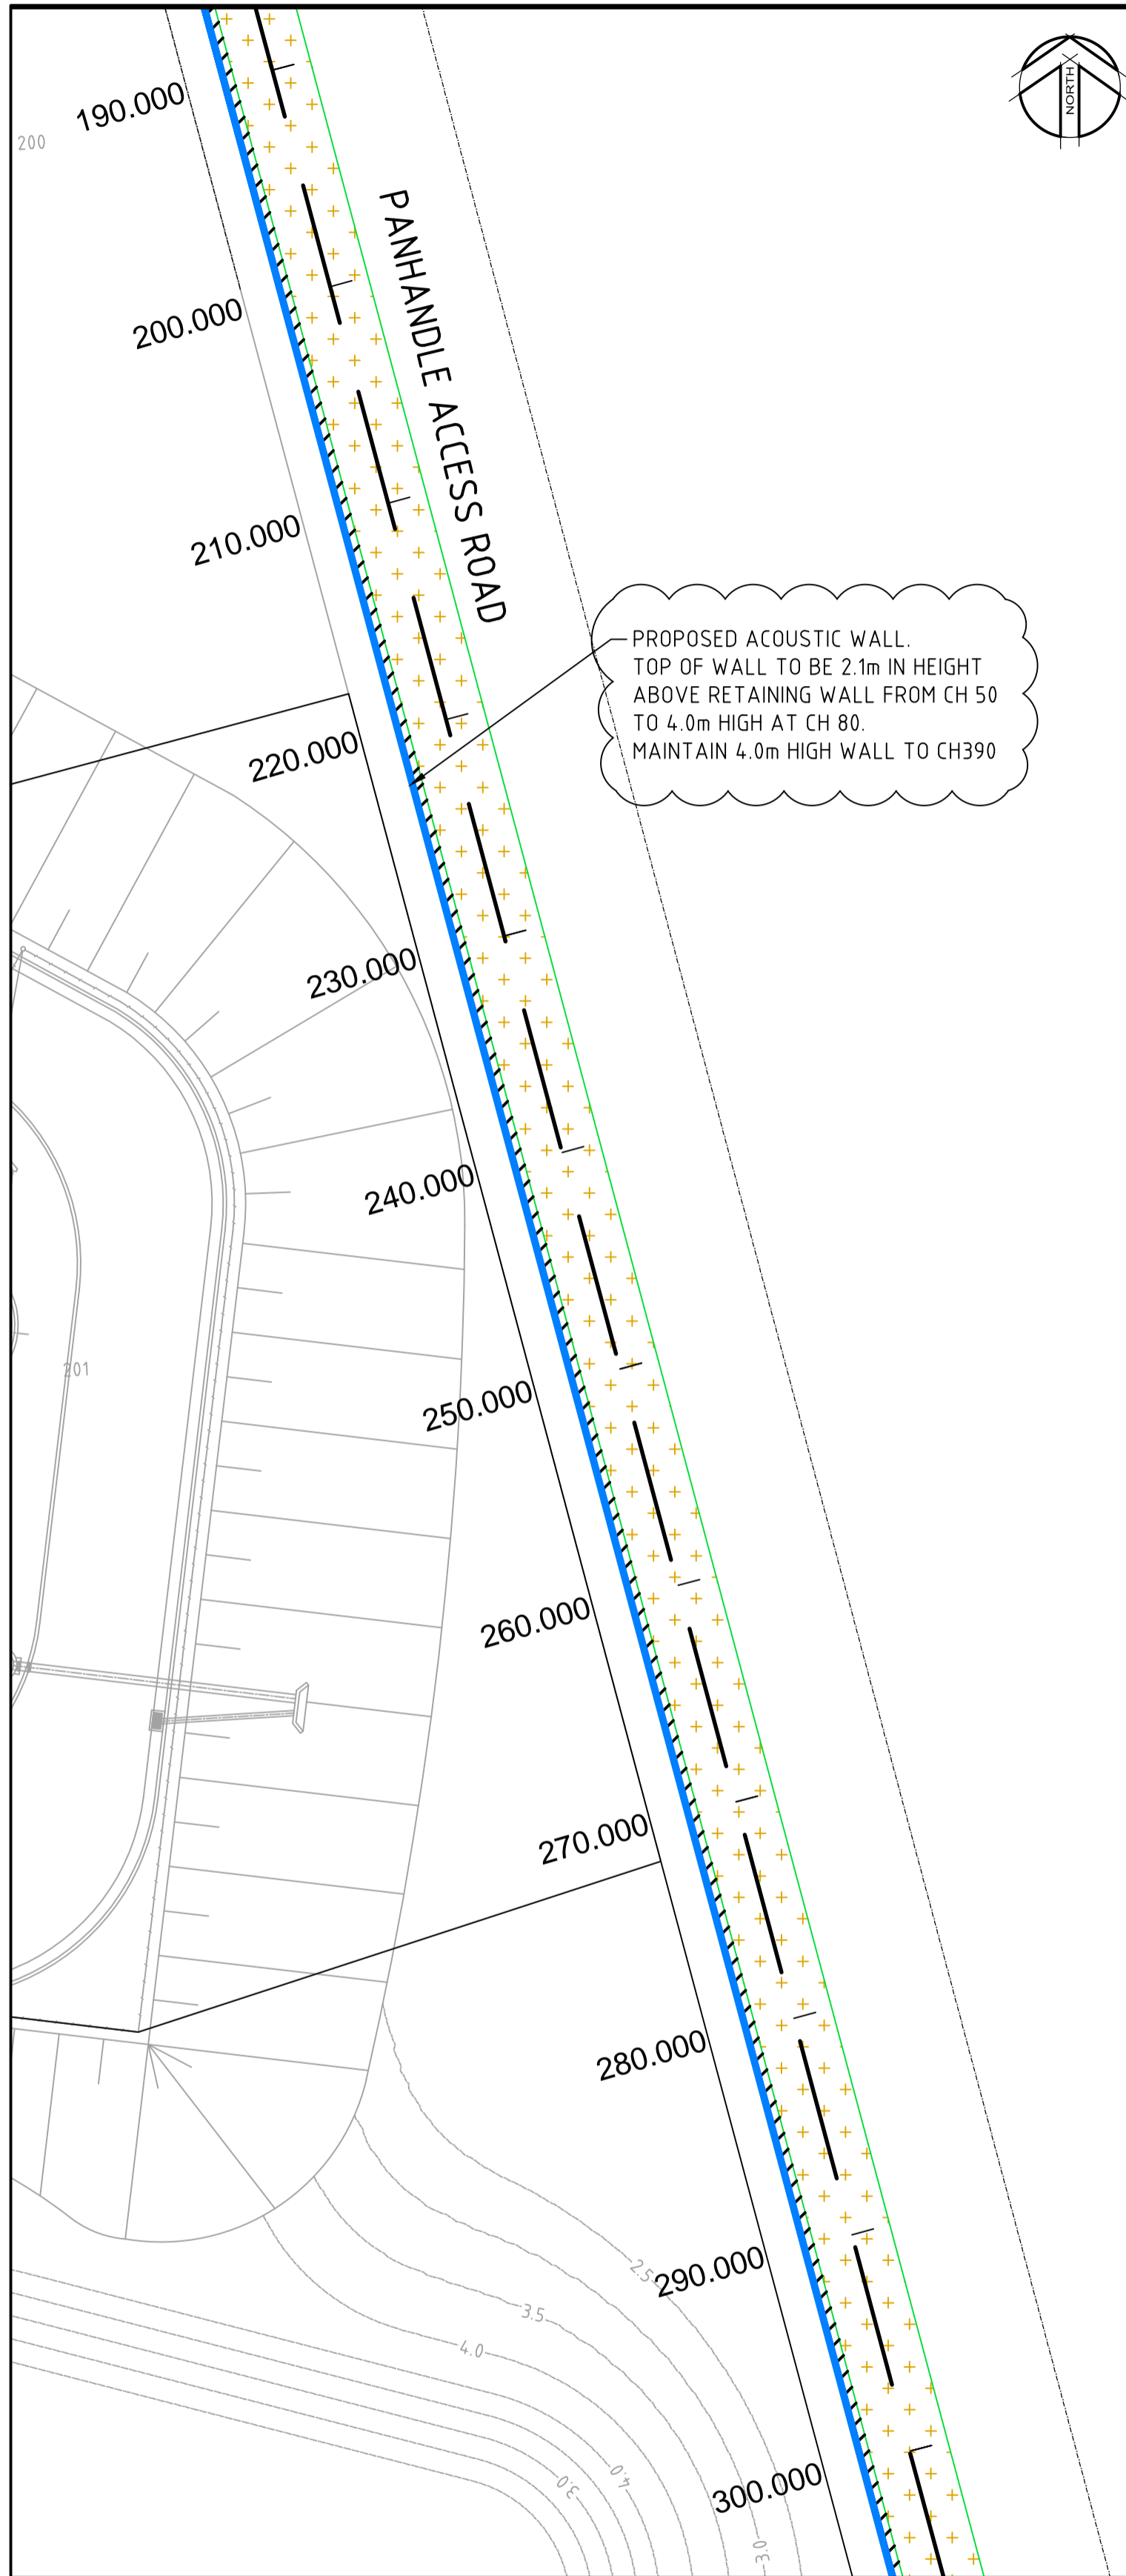

REFER RIGHT FOR CONTINUATION

REFER LEFT FOR CONTINUATION

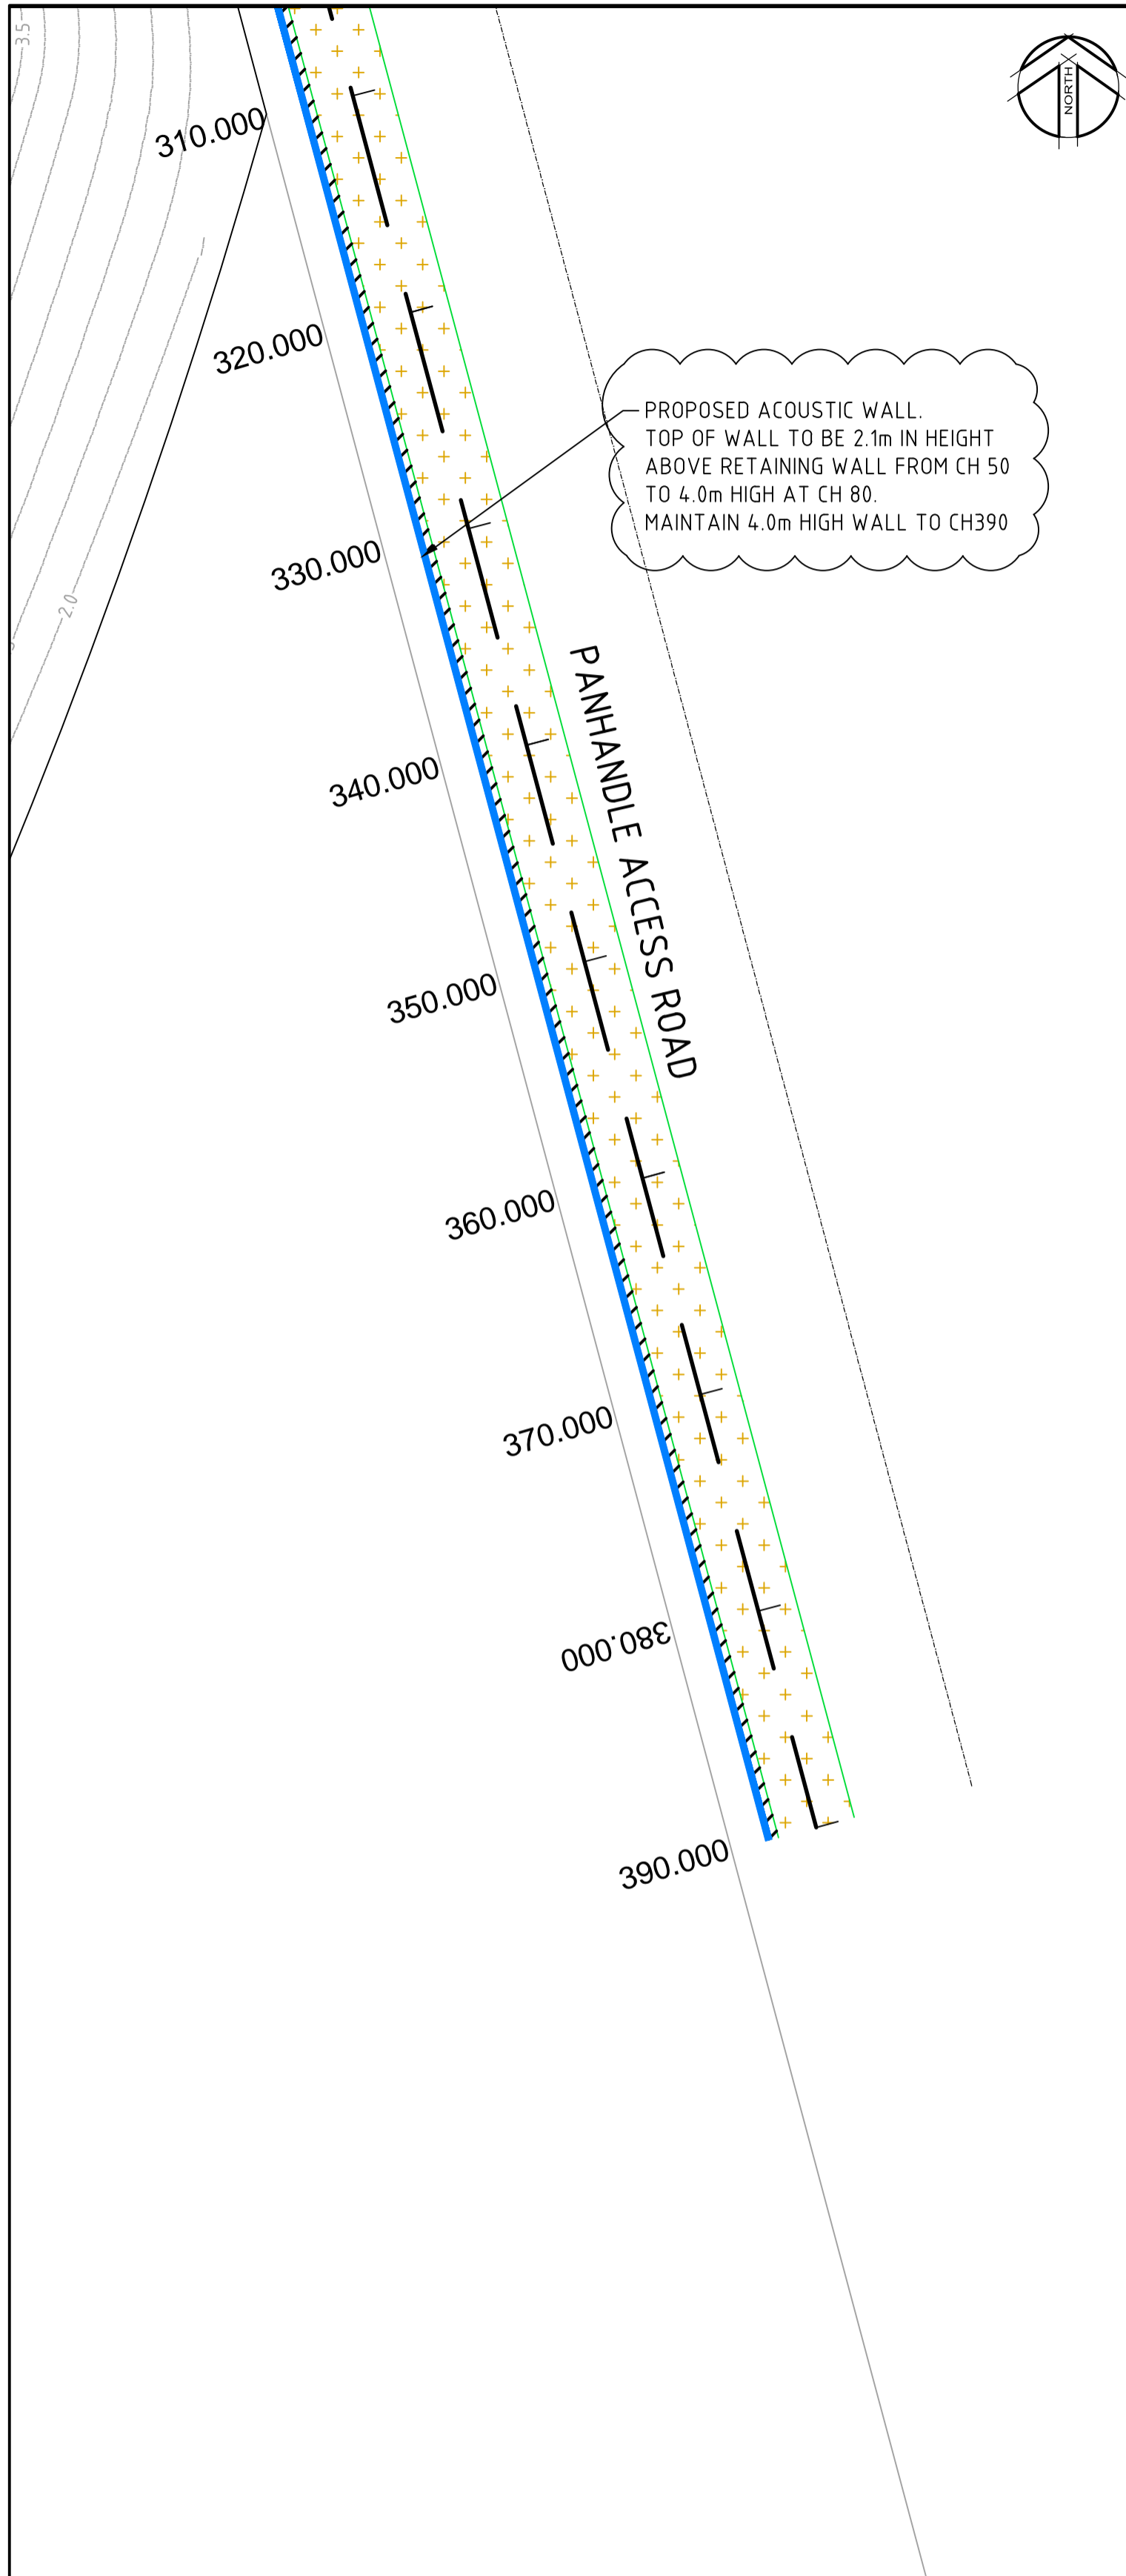

LEGEND

- EXTENTS OF RAMPS PAVEMENT
- SUSPENDED BRIDGE DECK
- TANLANE EASEMENT

Rev	Date	Description	Drawn	Appr.
B	27.10.16	ISSUED FOR INFORMATION	JB	MKH
A	14.10.16	ISSUED FOR INFORMATION	JB	MKH



© Cardno Limited All Rights Reserved.  
This document is produced by Cardno Limited solely for the benefit of and use by the client in accordance with the terms of the retainer. Cardno Limited does not and shall not assume any responsibility or liability whatsoever to any third party arising out of any use or reliance by third party on the content of this document.



ABN: 95 001 145 035  
Level 9, The Forum, 203 Pacific Highway  
St Leonards NSW Australia 2065  
Phone 1461 2194/6 7700 Fax 1461 2194/39 5170  
Email: Sydney@cardno.com.au Web: www.cardno.com.au

Drawn	JB	Date	OCT'16
Checked	JB	Date	OCT'16
Designed	MKH	Date	OCT'16
Verified	MKH	Date	OCT'16
Approved	MKH	Date	OCT'16

CONCRETE RECYCLERS GROUP			
Status			
FOR INFORMATION			
Date	Datum	Scale	Size
JUN'13	AHD	1:250	A1
Drawing Number			Revision
SK1001.1			B

SITE PLAN - SHEET 2

0 10 20 30 40 50 60 70 80 90 100 110 120 130 140 150mm ON A1 ORIGINAL