



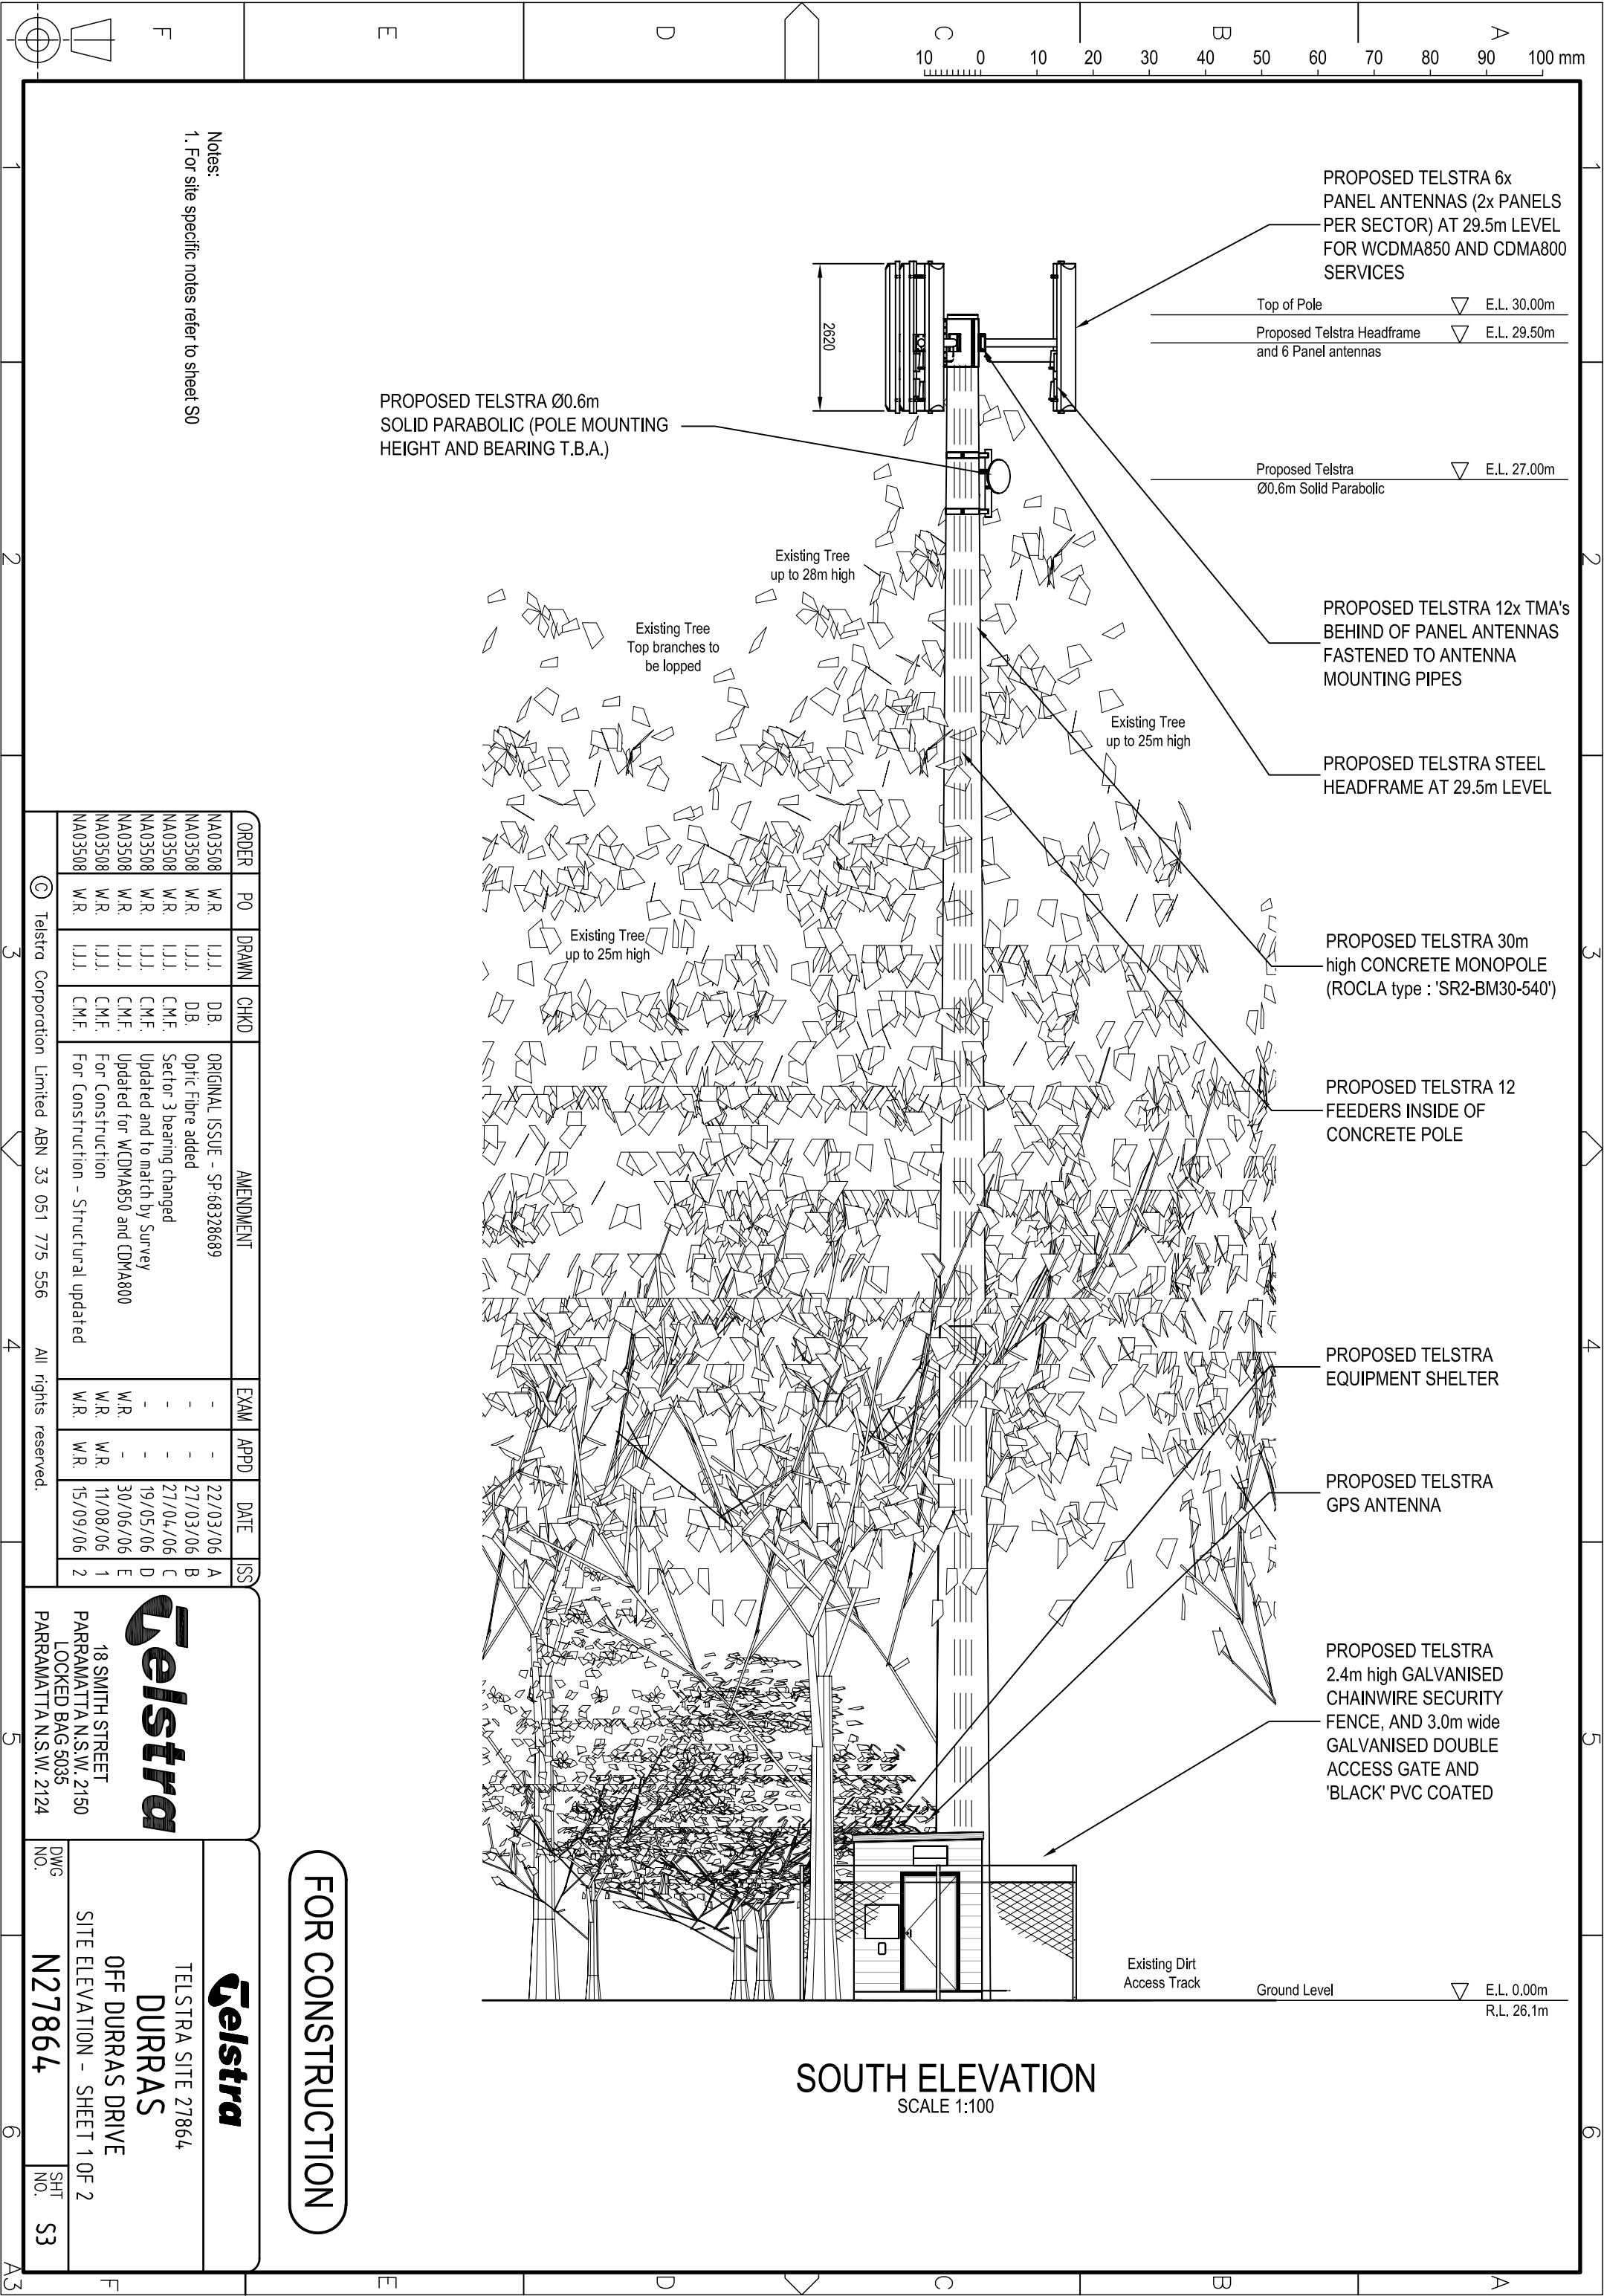

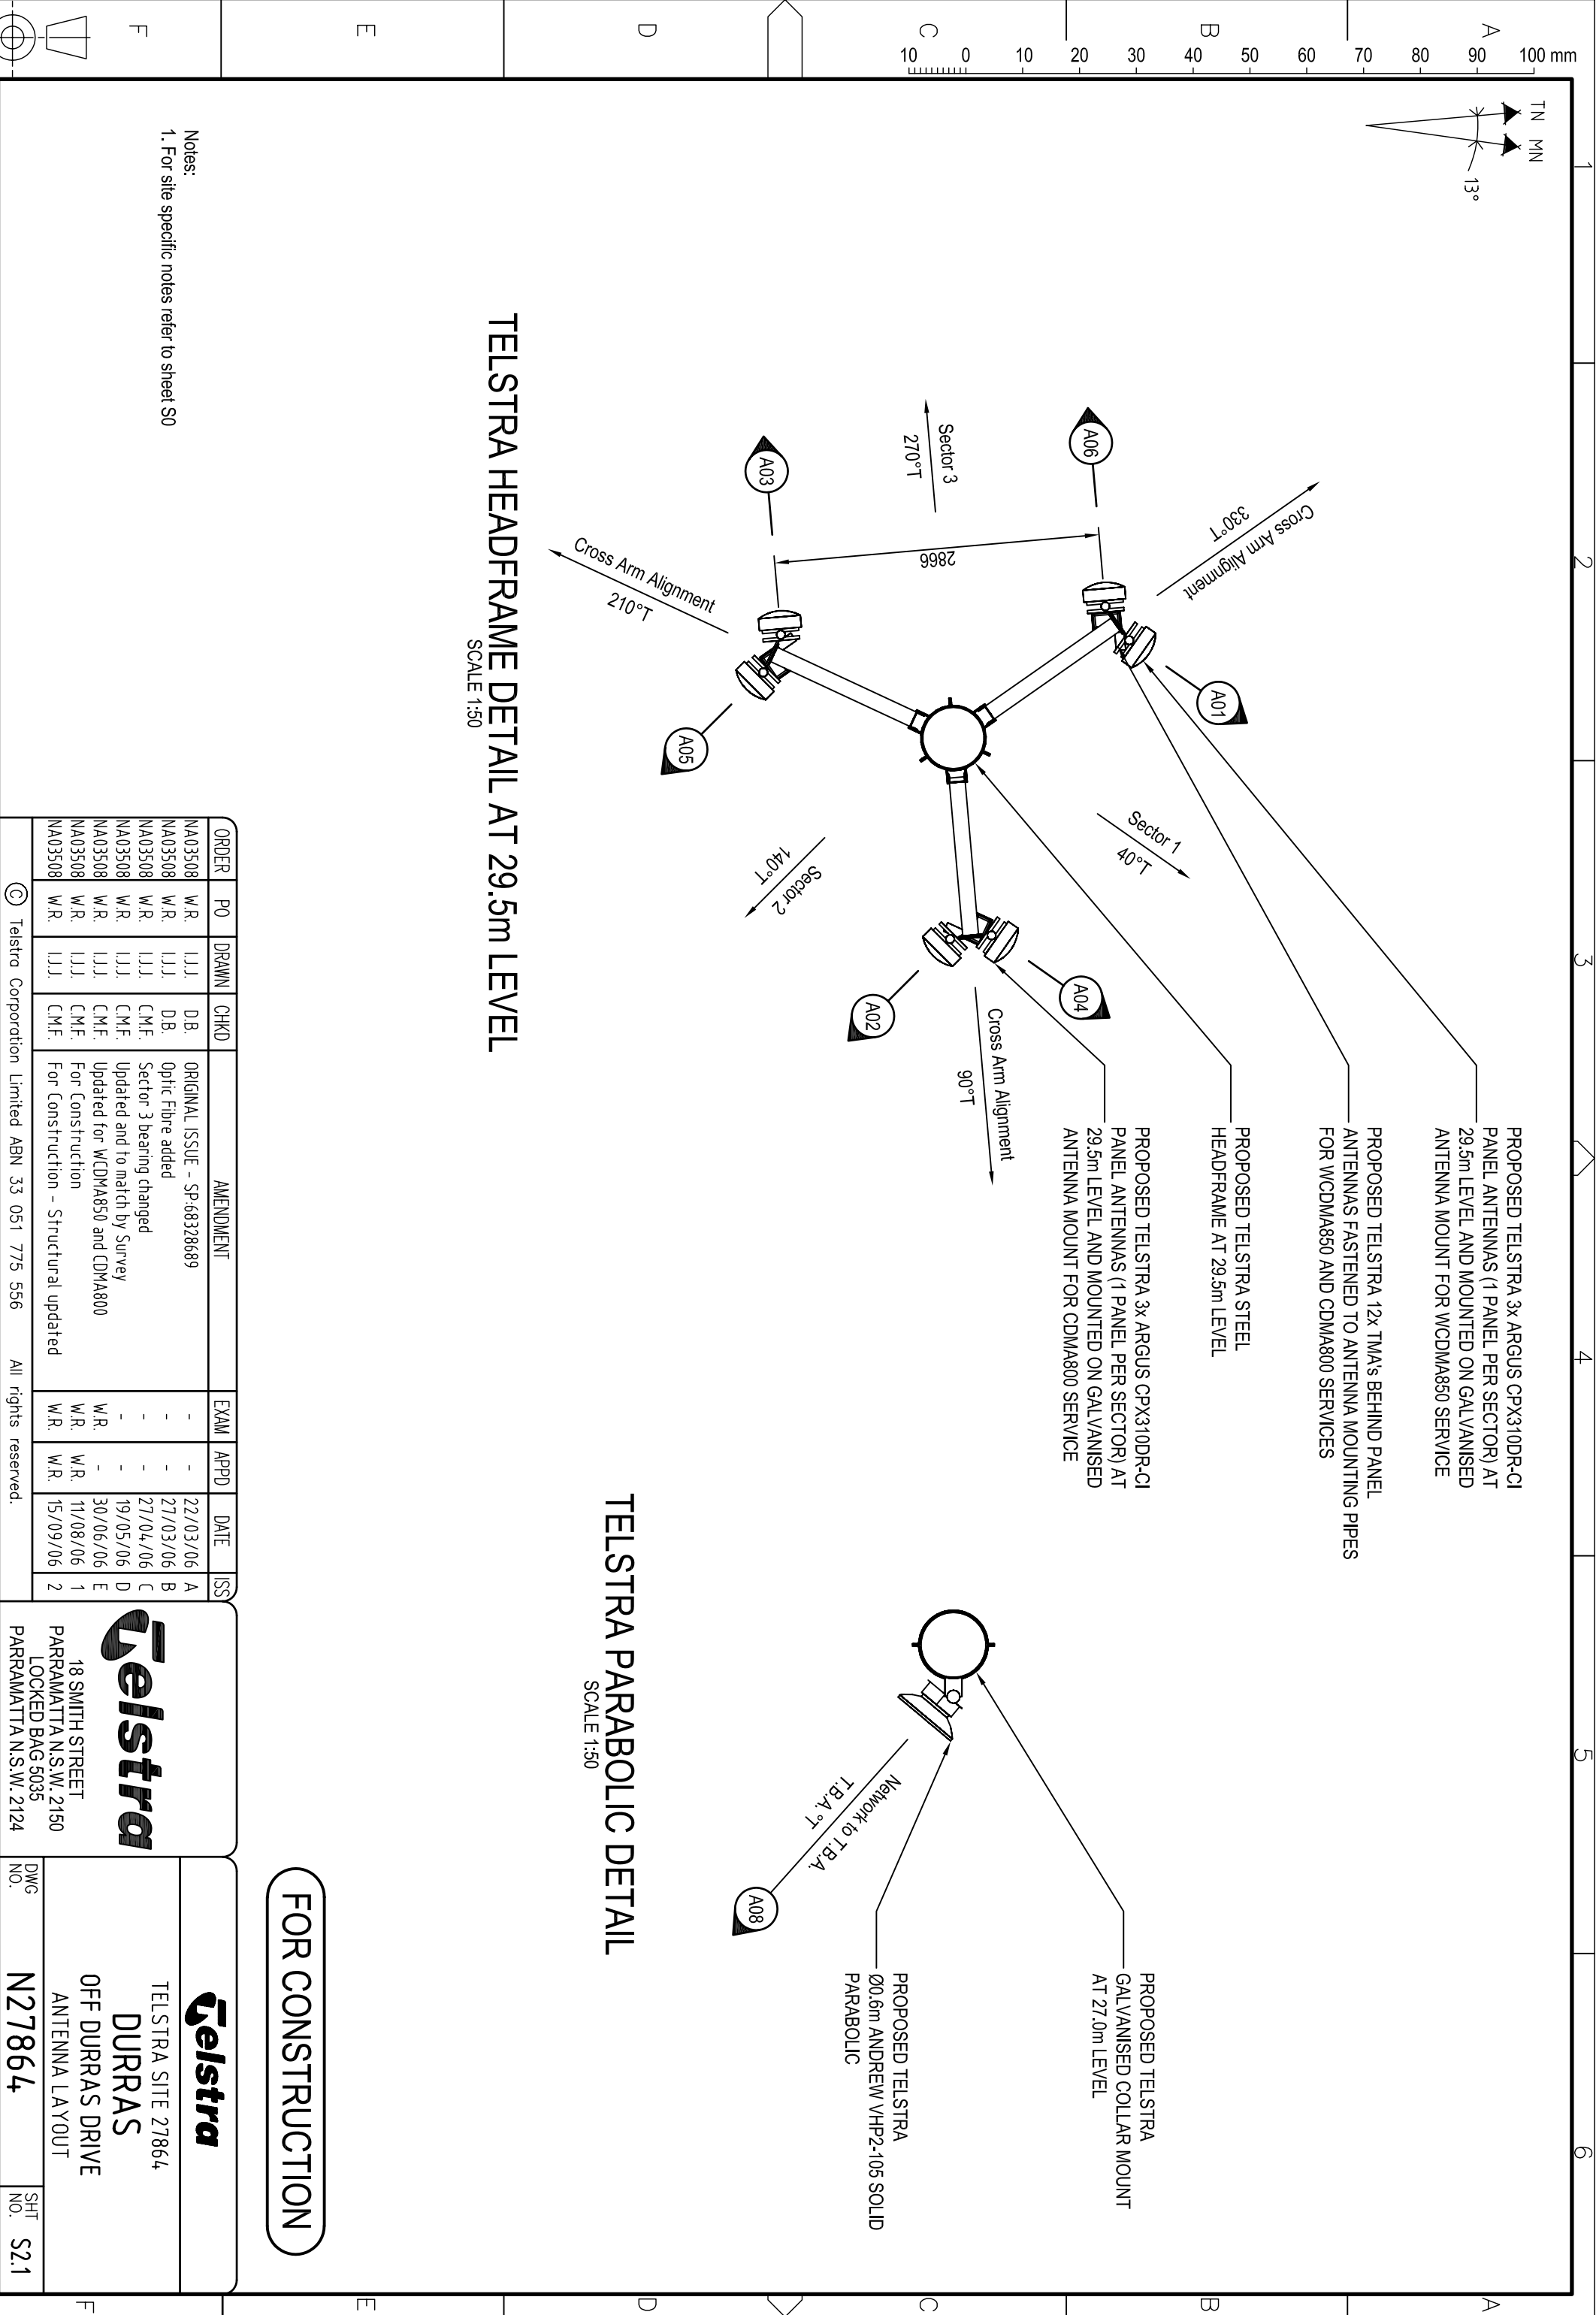

TELSTRA HEADFRAME DETAIL AT 29.5m LEVEL
SCALE 1:50

TELSTRA PARABOLIC DETAIL
SCALE 1:50

Notes:
1. For site specific notes refer to sheet S0

ORDER	PO	DRAWN	CHKD	AMENDMENT	EXAM	APPD	DATE	ISS
NA03508	W.R.	I.J.J.	C.H.K.D	ORIGINAL ISSUE - SP:68328689	-	-	22/03/06	A
NA03508	W.R.	I.J.J.	D.B.	Optic Fibre added	-	-	27/03/06	B
NA03508	W.R.	I.J.J.	C.M.F.	Sector 3 bearing changed	-	-	27/04/06	C
NA03508	W.R.	I.J.J.	C.M.F.	Updated and to match by Survey	-	-	19/05/06	D
NA03508	W.R.	I.J.J.	C.M.F.	Updated for WCDMA850 and CDMA800	W.R.	-	30/06/06	E
NA03508	W.R.	I.J.J.	C.M.F.	For Construction	W.R.	W.R.	11/08/06	1
NA03508	W.R.	I.J.J.	C.M.F.	For Construction - Structural updated	W.R.	W.R.	15/09/06	2

© Telstra Corporation Limited ABN 33 051 775 556 All rights reserved.

18 SMITH STREET
PARRAMATTA N.S.W. 2150
LOCKED BAG 5035
PARRAMATTA N.S.W. 2124

TELSTRA SITE 27864
DURRAS
OFF DURRAS DRIVE
ANTENNA LAYOUT



DWG NO.

N27864

SHT NO.

S2.1

FOR CONSTRUCTION

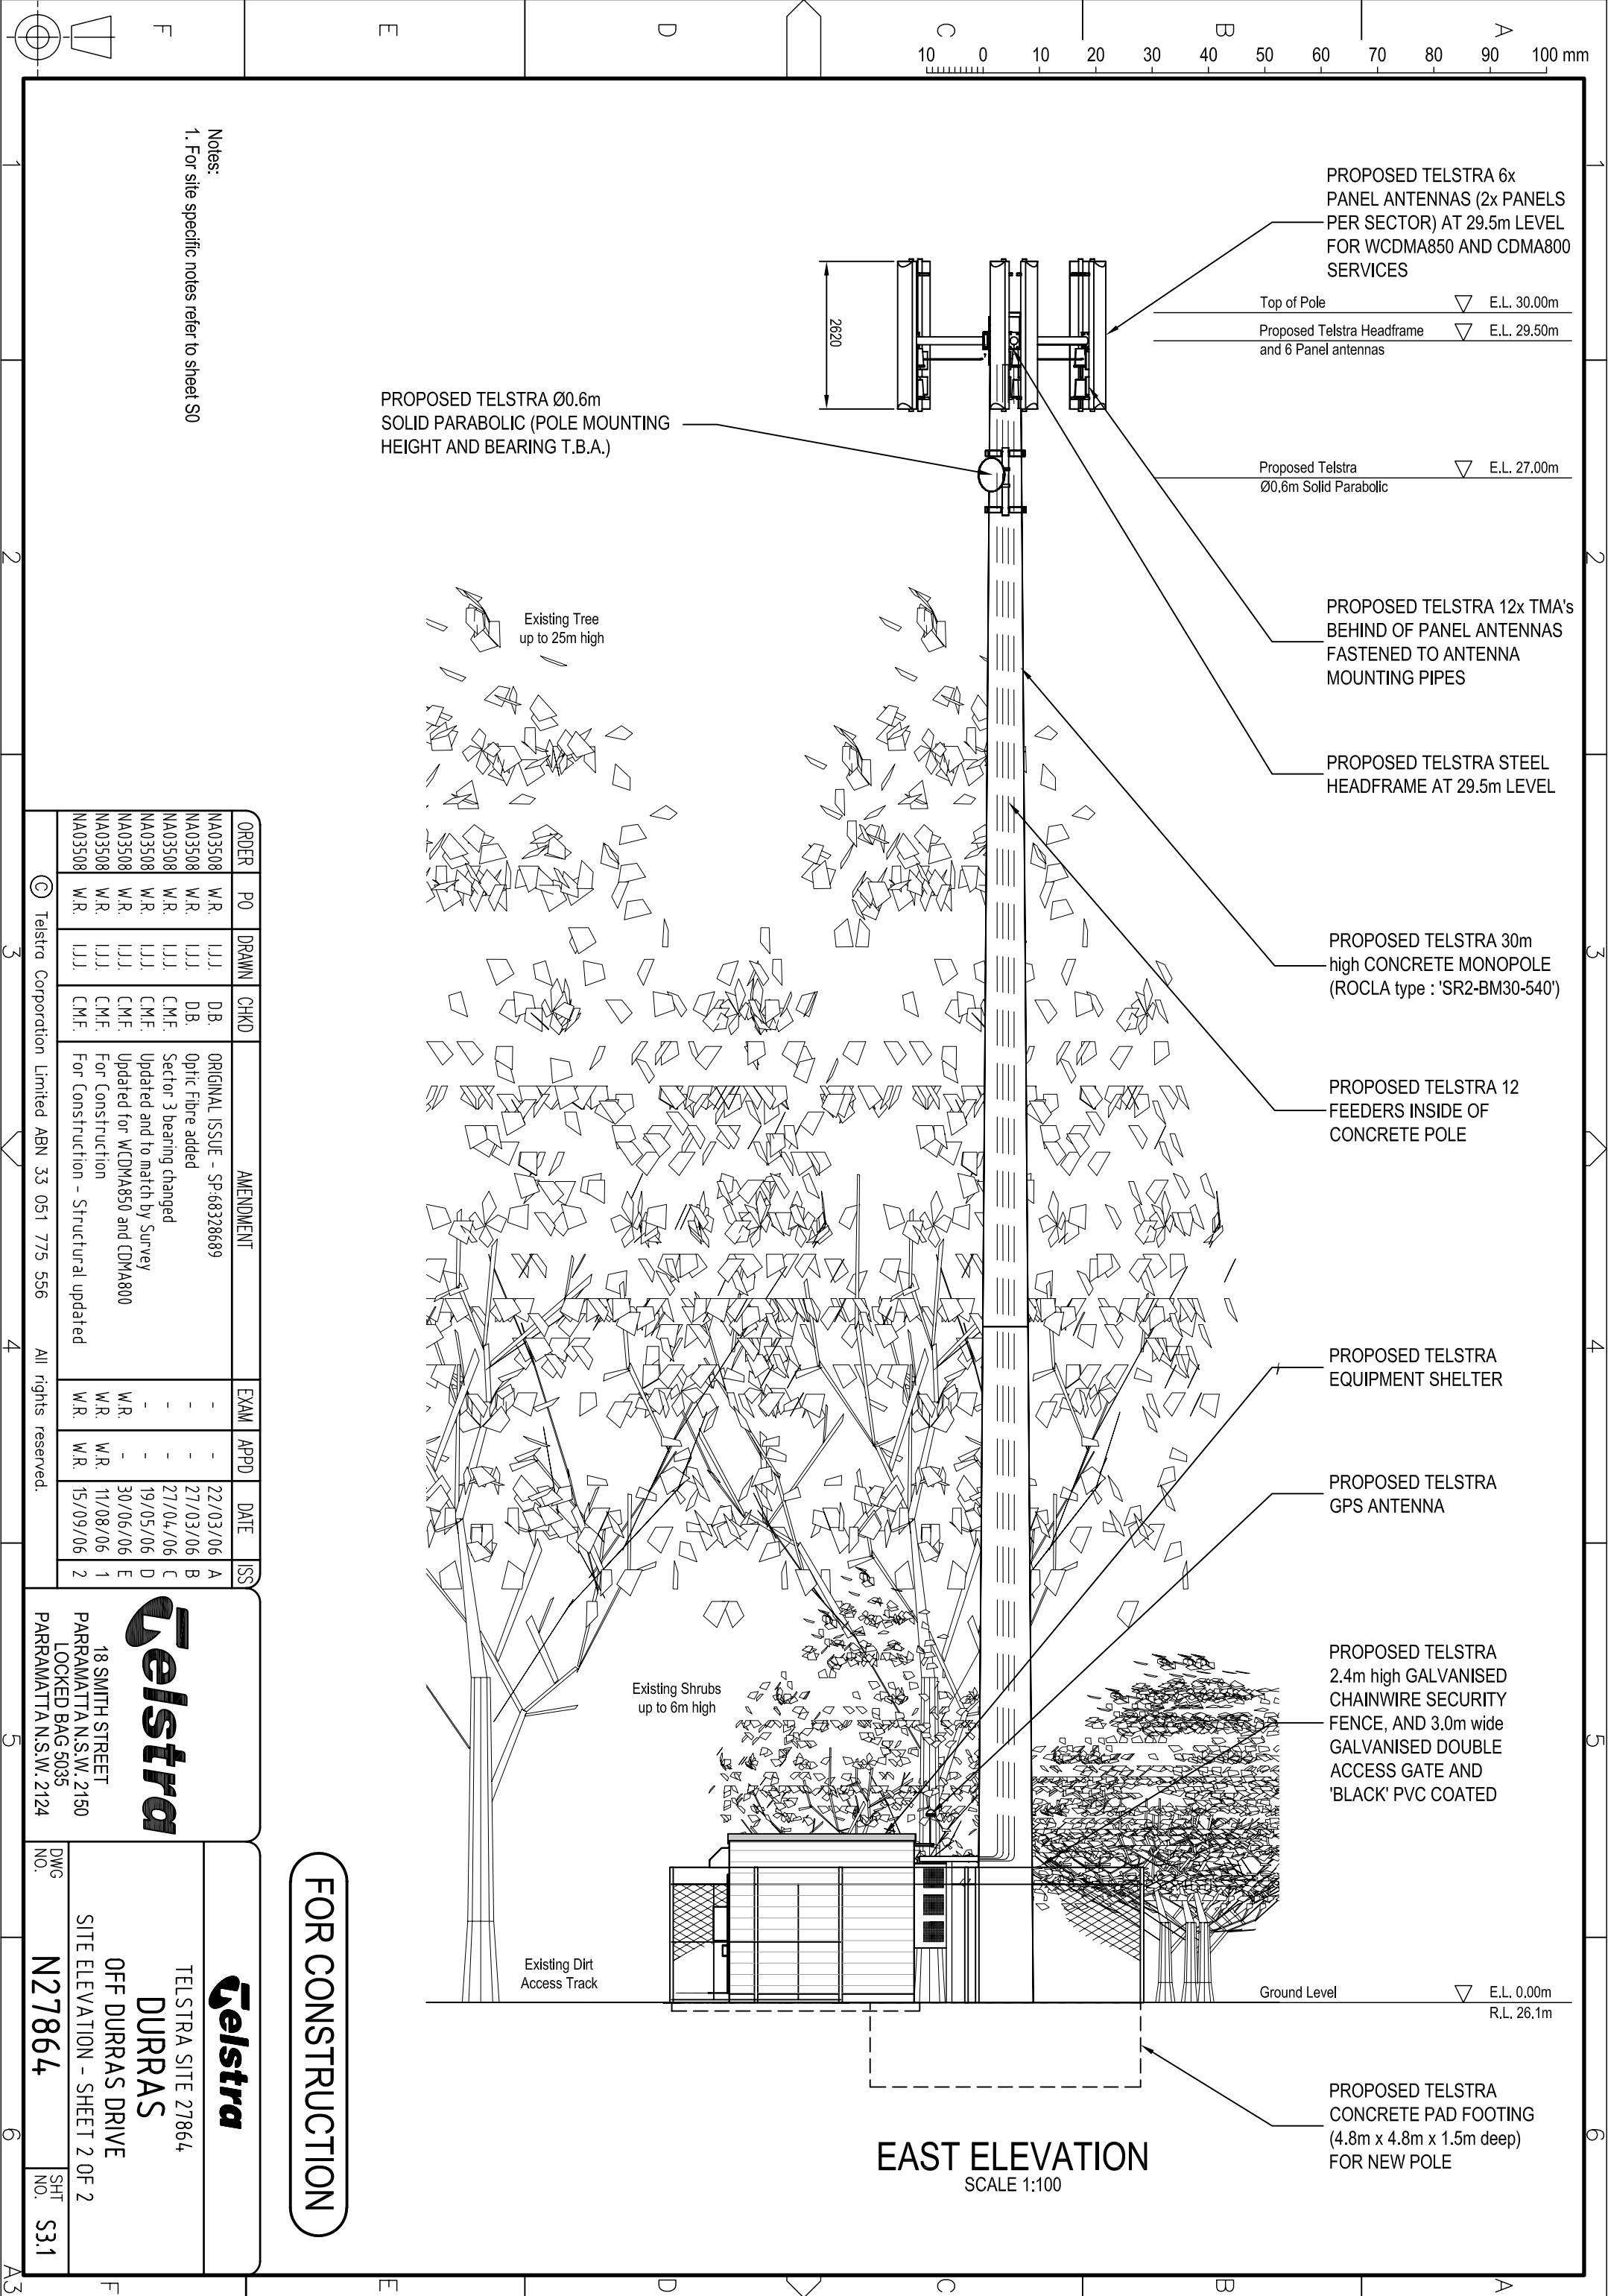 

Notes:
1. For site specific notes refer to sheet S0

ORDER	PO	DRAWN	CHKD	AMENDMENT	EXAM	APPD	DATE	ISS
NA03508	W.R.	I.J.J.	D.B.	ORIGINAL ISSUE - SP:68328689	-	-	22/03/06	A
NA03508	W.R.	I.J.J.	D.B.	Optic Fibre added	-	-	27/03/06	B
NA03508	W.R.	I.J.J.	C.M.F.	Sector 3 bearing changed	-	-	27/04/06	C
NA03508	W.R.	I.J.J.	C.M.F.	Updated and to match by Survey	-	-	19/05/06	D
NA03508	W.R.	I.J.J.	C.M.F.	Updated for WCDMA850 and CDMA800	W.R.	-	30/06/06	E
NA03508	W.R.	I.J.J.	C.M.F.	For Construction	W.R.	W.R.	11/08/06	1
NA03508	W.R.	I.J.J.	C.M.F.	For Construction - Structural updated	W.R.	W.R.	15/09/06	2

© Telstra Corporation Limited ABN 33 051 775 556 All rights reserved.



18 SMITH STREET
PARRAMATTA N.S.W. 2150
LOCKED BAG 5035
PARRAMATTA N.S.W. 2124




TELSTRA SITE 27864
DURRAS
OFF DURRAS DRIVE
SITE ELEVATION - SHEET 2 OF 2

DWG NO. **N27864**


SHT NO. **S3.1**

FOR CONSTRUCTION

R.L. 30.00m
(Nominal Top of Pole)

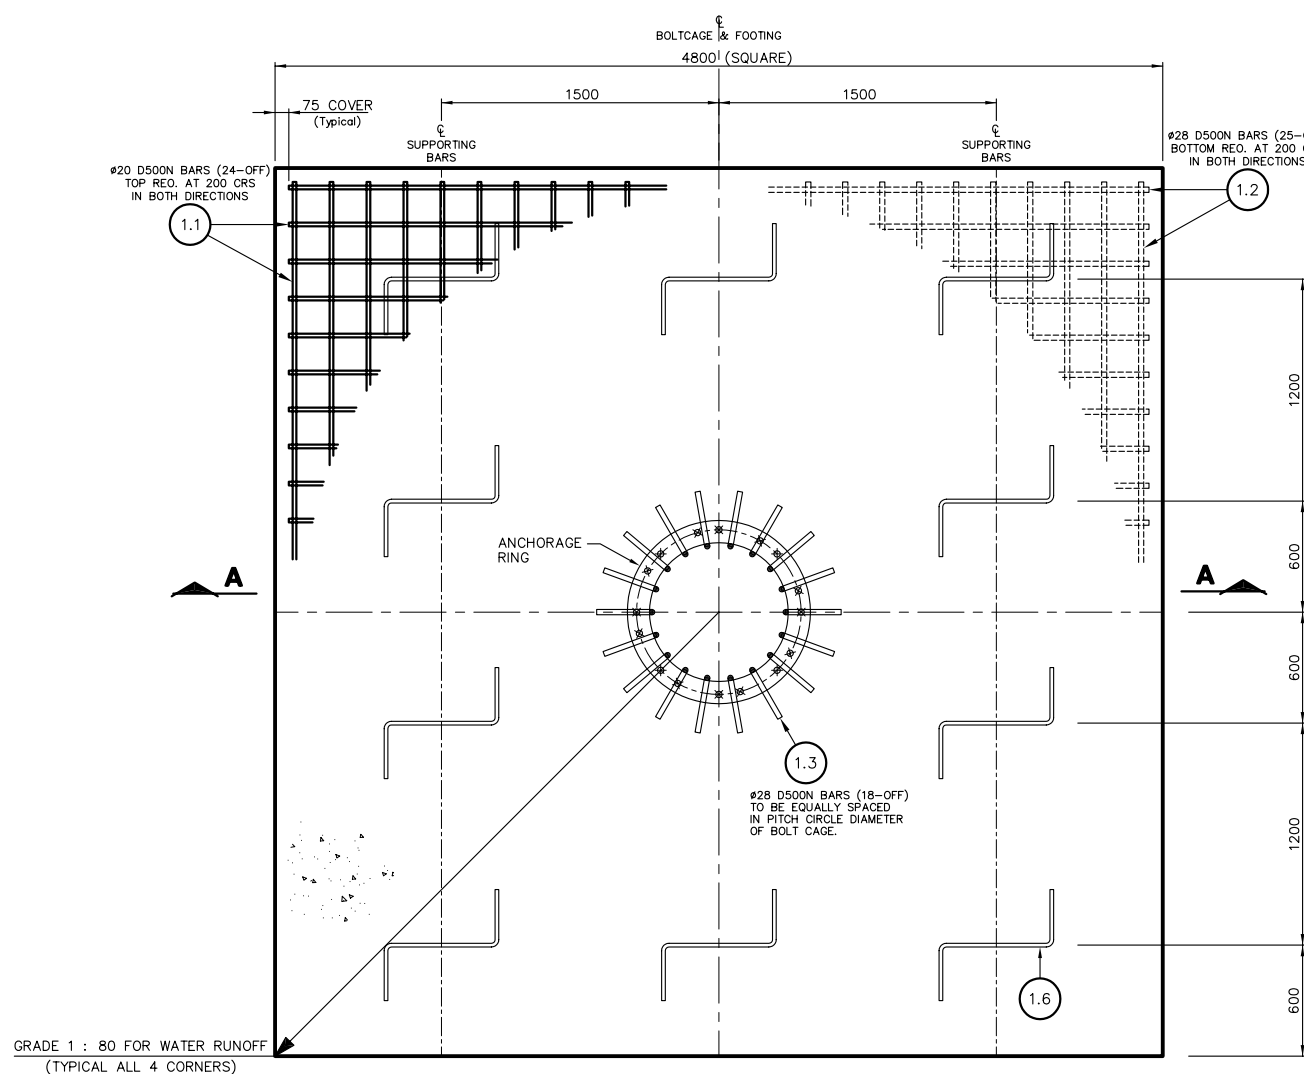

FOOTING PLAN

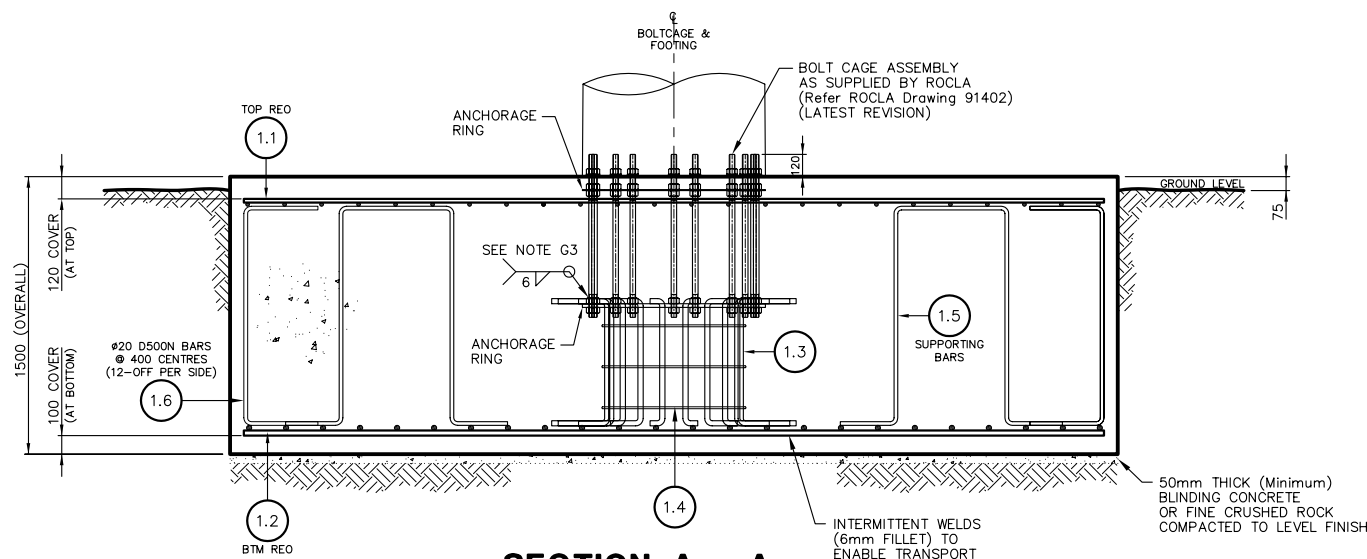

SECTION A - A
TOTAL CONCRETE VOLUME = 34.6m³
(POLE FOOTING ONLY)

ELEVATION

R.L. 00.00m
(Base of Pole)

STEELWORK PARTS LIST

SHAPE	PART Number	Dim A	Dim B	Dim C	MATERIAL	OVERALL CUTTING LENGTH	Number Off	TOTAL MASS(kg)
REINFORCEMENT SCHEDULE								
							Σ TOTAL (kg)	2089

NOTES

- GENERAL**
- G1. COAT ABOVE GROUND CONCRETE EMBEDDED STEELWORK WITH DULUX (DUREBILD STE/GF) OR SIMILAR 75mm ABOVE AND BELOW LEVEL OF CONCRETE.
- G2. ALLOW FOR A FALL 1:80 ALL ROUND FOR WATER RUNOFF.
- G3. 6mm FILLET WELD TO BE USED IN WELDING REINFORCEMENT BARS TO BOLT CAGE FLANGE AND TO BOLT.
- G4. ANY DEVIATION FROM 'REPORTED SOIL CONDITIONS' WILL NECESSITATE A REVISED FOUNDATION DESIGN FROM STRUCTEL P/L.
- G5. TOP FLANGE OF BOLT CAGE TO HAVE 100mm CLEAR COVER.
- G6. PULL DOWN SUPPORTS ARE OPTIONAL. (TO BE REMOVED AFTER POLE INSTALLATION)
- G7. AFTER POLE INSTALLATION, POLE BASE SHALL BE GROUTED UNDERNEATH WITH (MASTERFLOW 880 OR SIMILAR) NON-SHRINK GROUT MIN. F_c = 32 MPa.
- G8. CONTACT STRUCTEL PTY LTD AND REFER REPORT P 26/7635/T1309/1 FOR FURTHER INFORMATION IF REQUIRED.
- CONCRETE**
- C1. ALL WORKMANSHIP AND MATERIALS TO BE IN ACCORDANCE WITH AS3600 (2001).
- C2. CONCRETE STRENGTH F_c = 32 MPa AT 28 DAYS.
- C3. MINIMUM CONCRETE COVER TO REINFORCEMENT TO BE 100mm UNLESS NOTED OTHERWISE.
- REINFORCEMENT**
- R1. N DENOTES DEFORMED BARS GRADE D500N TO AS4671 (2001).
- R2. R DENOTES PLAIN BARS GRADE 250 TO AS3679.1 (1996).
- R3. REINFORCEMENT DIMENSIONS TAKEN FROM CENTRELINE.
- R4. REINFORCEMENT IS REPRESENTED DIAGRAMMATICALLY AND NOT NECESSARILY IN TRUE PROJECTION.
- R5. ALL REINFORCEMENT TO BE HOT DIP GALVANISED TO AS 4680.
- STEEL**
- S1. ALL STEEL TO BE HOT DIP GALVANISED TO AS4680 (2006). BOLTS GALVANISED TO AS1214 (1983).
- S2. ALL WELDING TO BE CATEGORY SP TO AS1554 (2004). ALL WELDS TO BE 5mm CFW, U.N.O.
- S3. ALL HOLLOW SECTIONS TO AS1163 (1991)
- S4. ALL HOT ROLLED STEEL TO AS3678 (1996) & AS3679 (1996) - GRADE 300
- S5. ALL SPRING WASHERS TO AS1968 (1976).
- S6. HIGH STRENGTH BOLTS TO AS1252 (1996) - GRADE 8.8/S.
- S7. APPLY TWO COATS OF ZINC RICH PAINT TO ALL FRESHLY CUT, WELDED OR DRILLED STEEL ON SITE, REMOVE ALL SWarf, BURRS & SHARP EDGES.
- REPORTED SOIL CONDITIONS**
- S1. GEOTECHNICAL REPORT BY SMEC TESTING SERVICES PTY LTD. (Report No. 06/0865, Dated 28/8/2006)
- S2. SOIL TYPE - SUB SOIL CONSISTS OF FIRM TO STIFF GRAVELLY CLAY BECOMING VERY STIFF AT A DEPTH OF 0.5m, OVERLYING WEATHERED PHYLLITE AT 1.0m IN DEPTH.
- S3. ALLOWABLE VERTICAL BEARING CAPACITY AT 1.5m = 700kPa.
- EXCAVATION**
- E1. UNDER NO CIRCUMSTANCES SHALL PERSONNEL ENTER THE OPEN EXCAVATION IF DEPTH GREATER THAN 1500mm UNLESS SHORING IS INSTALLED.
- E2. EXCAVATION SPOIL SHALL BE PLACED A MINIMUM OF 2000mm FROM EDGE OF EXCAVATION.
- E3. NO HEAVY VEHICLES (i.e. CONCRETE TRUCKS, etc.) SHALL COME WITHIN 2000mm FROM EDGE OF EXCAVATION.

© TELSTRA CORPORATION LIMITED ACN 051 775 556 NO PART OF THIS WORK MAY BE PRODUCED OR COPIED IN ANY FORM BY ANY MEANS WITHOUT THE PRIOR WRITTEN PERMISSION OF TELSTRA CORPORATION LIMITED. THE WORK MAY ONLY BE USED FOR SUCH PURPOSES AS ARE AUTHORISED BY STRUCTEL PTY. LTD. ACN 064 274 835 TELEPHONE No (03) 9654 7344 FAX No (03) 9654 8448.			HOLE SYMBOLS Ø 14 Ø 18 Ø 22 Ø 26 Ø 32		Material: GRADE 250 UNLESS OTHERWISE STATED Finish: HOT DIP GALVANISE TO A.S. 4680 ALL BOLTS TO A.S. 1111 (GRADE 4.6/S) U.N.O. Welding: STRUCTURAL WELD (SP) TO A.S. 1554 SEAL WELD ALL CONTACTING FACES DRAWING PRACTICE TO A.S. 1100		DIMENSIONS IN MILLIMETRES TOLERANCES: UNLESS OTHERWISE STATED 1. LINEAR & HOLES C/C ± 1 2. OVERALL LENGTH ± 1.5 3. HOLE DIAMETER + 0.5 4. ANGULAR ± 30'		STRUCTEL PTY. LTD. ISSUE No. DESIGNED BY APPROVED BY DATE		JOB No. DRAWN CHKD T1309 EMS AC		AMENDMENT DESIG. APPD. DATE AC HG 13.9.06 1		TELSA Corporation Limited A.C.N. 051 775 556		DURRAS (NSW) 30m ROCLA SR2-BM30-540 POLE PAD FOOTING GENERAL ARRANGEMENT & DETAILS CF-10558		SHEET 1 OF DL (C)	
--	--	--	---	--	---	--	---	--	---	--	--	--	---	--	---	--	--	--	--------------------------	--