

1 ELEVATION
NORTH ELEVATION (FROM NORTH CAR PARK) 1:250

 **NSW GOVERNMENT**
Planning

Issued under the Environmental Planning and Assessment Act 1979


Approved Section 75W Modification Application

No. 3 granted on the 8 AUG 2011

in respect to MP 06-0025



Signed J. Phua

Sheet No. 11 of 48

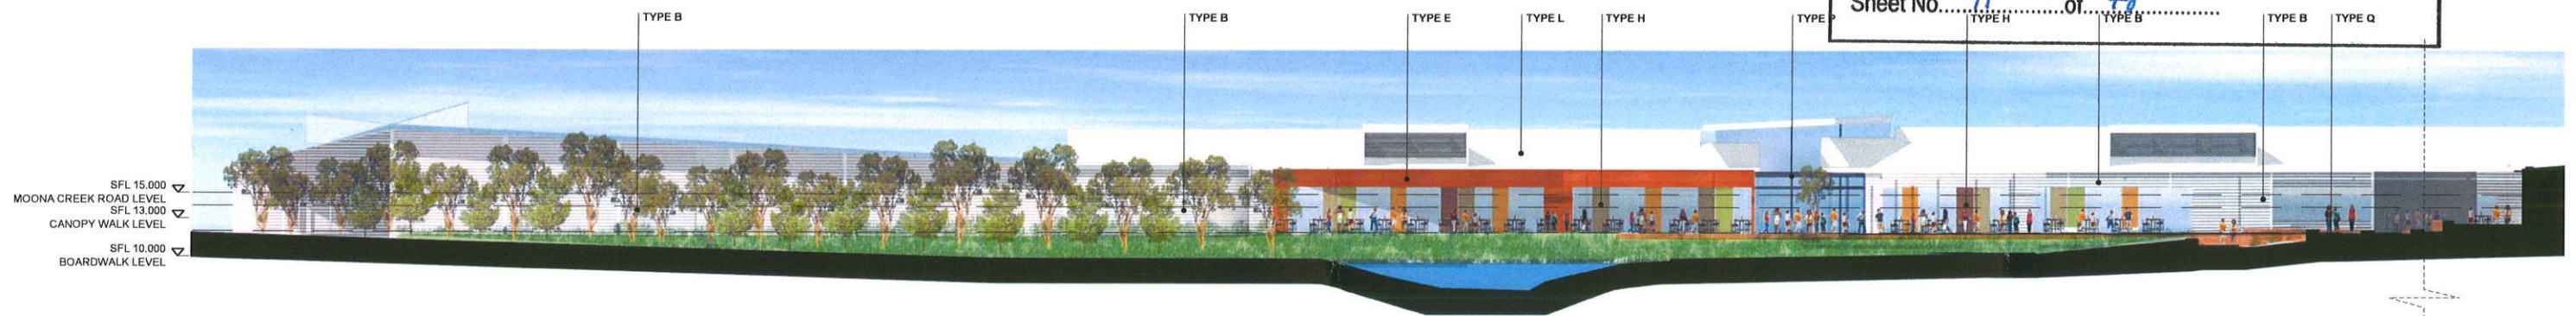



2 ELEVATION
EAST ELEVATION (FROM BOARDWALK) 1:250

<table><tr><td>C</td><td>23-03-10</td><td>DA MODIFICATION/ISSUE</td></tr><tr><td>B</td><td>01-04-10</td><td>PROJECT APPLICATION/MODIFICATION</td></tr><tr><td>A</td><td>15-01-08</td><td>DA SUBMISSION</td></tr></table>			C	23-03-10	DA MODIFICATION/ISSUE	B	01-04-10	PROJECT APPLICATION/MODIFICATION	A	15-01-08	DA SUBMISSION	<table><tr><td>CLIENT</td><td>ARCHITECTS</td><td>PROJECT</td></tr><tr><td></td><td>RICE DAUBNEY ANALYSING CREATING AND IMPLEMENTING ARCHITECTURE 110 WALKER STREET NORTH SYDNEY 2060 T: 02 9858 2068 F: 02 9858 3015 info@ricedaubney.com.au www.ricedaubney.com.au the rice daubney group (pvt) Pty Ltd - abn: 17 001 350 769 rice daubney trading trust - abn: 16 860 204 993</td><td>VINCENTIA DISTRICT CENTRE</td></tr></table>			CLIENT	ARCHITECTS	PROJECT		RICE DAUBNEY ANALYSING CREATING AND IMPLEMENTING ARCHITECTURE 110 WALKER STREET NORTH SYDNEY 2060 T: 02 9858 2068 F: 02 9858 3015 info@ricedaubney.com.au www.ricedaubney.com.au the rice daubney group (pvt) Pty Ltd - abn: 17 001 350 769 rice daubney trading trust - abn: 16 860 204 993	VINCENTIA DISTRICT CENTRE	<table><tr><td>SCALE</td><td>DATE</td><td>CHECKED</td></tr><tr><td>1:250@A1, 1:500@A3</td><td>SEPTEMBER 09</td><td>SP</td></tr><tr><td>PROJECT NUMBER</td><td>DRAWING NUMBER</td><td>REVISION</td></tr><tr><td>07033</td><td>FS0001</td><td>C</td></tr></table>			SCALE	DATE	CHECKED	1:250@A1, 1:500@A3	SEPTEMBER 09	SP	PROJECT NUMBER	DRAWING NUMBER	REVISION	07033	FS0001	C	<table><tr><td>DRAWING TITLE</td></tr><tr><td>FINISHES KEY ELEVATIONS - SHEET 1</td></tr></table> THIS DOCUMENT IS THE COPYRIGHT OF RICE DAUBNEY PTY LTD. ALL INFORMATION ILLUSTRATED ON THIS DOCUMENT IS TO BE CHECKED AND VERIFIED ON SITE. IN THE EVENT OF DISCREPANCIES REFER TO ARCHITECT PRIOR TO COMMENCEMENT OF THE WORK. DO NOT SCALE DRAWINGS MANUALLY OR ELECTRONICALLY.			DRAWING TITLE	FINISHES KEY ELEVATIONS - SHEET 1
C	23-03-10	DA MODIFICATION/ISSUE																																						
B	01-04-10	PROJECT APPLICATION/MODIFICATION																																						
A	15-01-08	DA SUBMISSION																																						
CLIENT	ARCHITECTS	PROJECT																																						
	RICE DAUBNEY ANALYSING CREATING AND IMPLEMENTING ARCHITECTURE 110 WALKER STREET NORTH SYDNEY 2060 T: 02 9858 2068 F: 02 9858 3015 info@ricedaubney.com.au www.ricedaubney.com.au the rice daubney group (pvt) Pty Ltd - abn: 17 001 350 769 rice daubney trading trust - abn: 16 860 204 993	VINCENTIA DISTRICT CENTRE																																						
SCALE	DATE	CHECKED																																						
1:250@A1, 1:500@A3	SEPTEMBER 09	SP																																						
PROJECT NUMBER	DRAWING NUMBER	REVISION																																						
07033	FS0001	C																																						
DRAWING TITLE	
FINISHES KEY ELEVATIONS - SHEET 1	
No.	DATE	REVISION / ISSUE DETAILS																																						

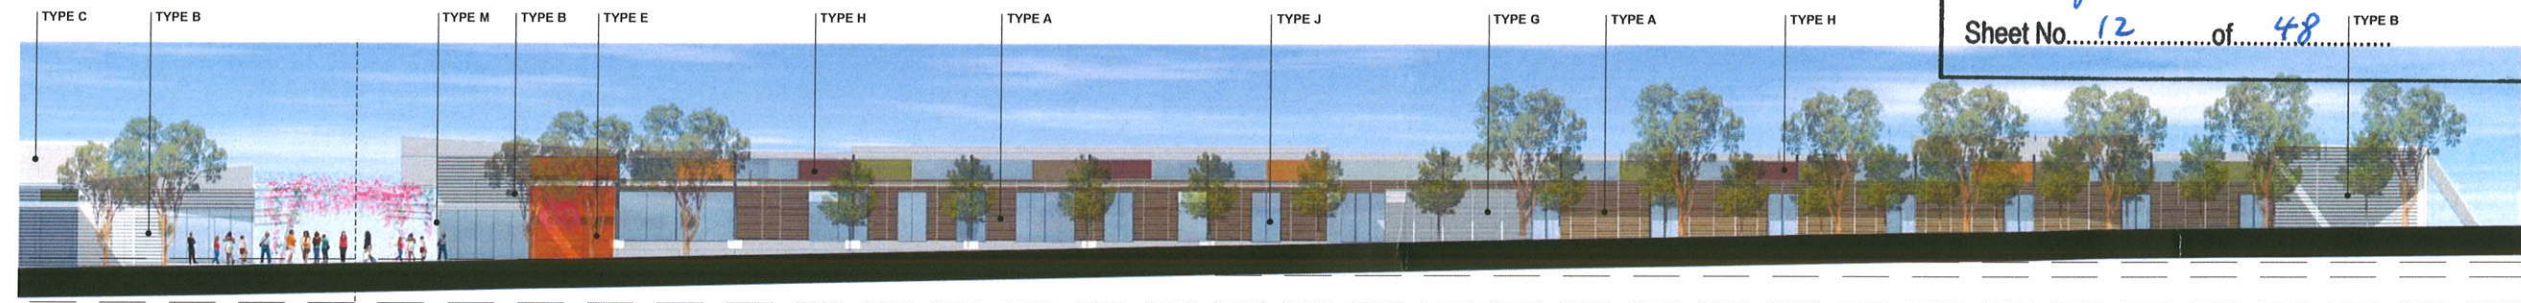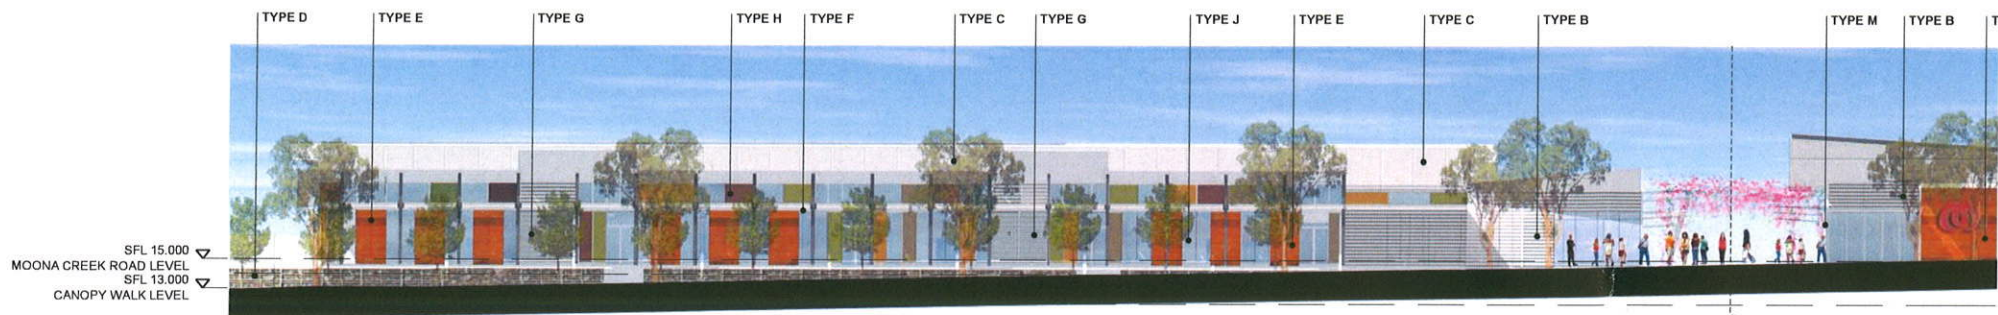

1 ELEVATION
WEST B

1:250

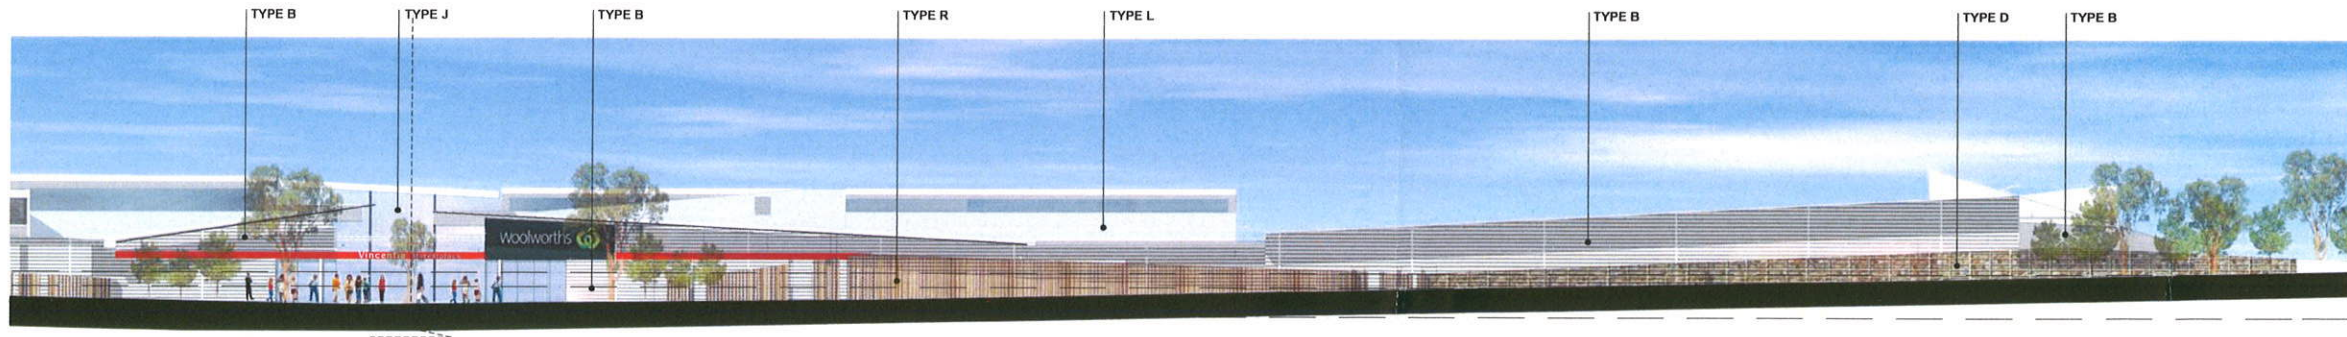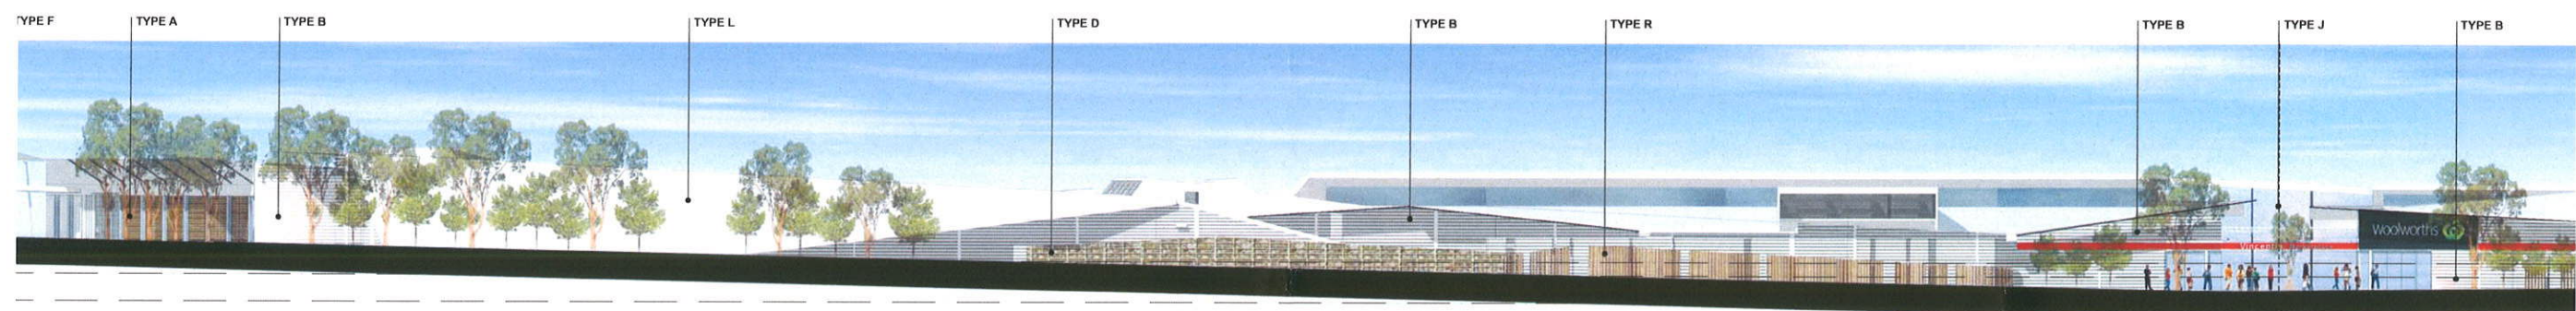

▽ SFL 15.000
▽ MOONA CREEK ROAD LEVEL
▽ SFL 13.000
CANOPY WALK LEVEL

2 ELEVATION
SOUTH B

1:250

NSW GOVERNMENT
Planning

Issued under the Environmental Planning and Assessment Act 1979

Approved Section 75W Modification Application

No. 3 granted on the 8 AUG 2011

in respect to MP 06-0025

Signed [Signature]

Sheet No. 12 of 48

DA MODIFICATION ISSUE PROJECT APPLICATION MODIFICATION 23-03-11 01-04-10 REVISION / ISSUE DETAILS	CLIENT Fabco ARCHITECTS RICE DAUBNEY ANALYSING CREATING AND IMPLEMENTING ARCHITECTURE 110 WALKER STREET NORTH SYDNEY 2060 T: 02 9956 2066 F: 02 9956 3019 info@ricedaubney.com.au www.ricedaubney.com.au The Rice Daubney Group (Pty) Ltd - ABN 55 610 350 718 Rice Daubney Trading Unit - ABN 55 610 350 718	PROJECT VINCENTIA DISTRICT CENTRE DRAWING TITLE FINISHES KEY ELEVATIONS - SHEET 2	SCALE 1:250 @ A1, 1:500 @ A3 DATE SEPTEMBER 09 CHECKED SP PROJECT NUMBER 07033 DRAWING NUMBER FS0002 REVISION B THIS DOCUMENT IS THE COPYRIGHT OF RICE DAUBNEY PTY LTD. ALL INFORMATION ILLUSTRATED ON THIS DOCUMENT IS TO BE CHECKED AND VERIFIED ON SITE. IN THE EVENT OF DISCREPANCIES REFER TO ARCHITECT PRIOR TO COMMENCEMENT OF THE WORK. DO NOT SCALE DRAWINGS MANUALLY OR ELECTRONICALLY.
--	--	---	---