


1 ELEVATION
WEST ELEVATION - MOONA CREEK ROAD

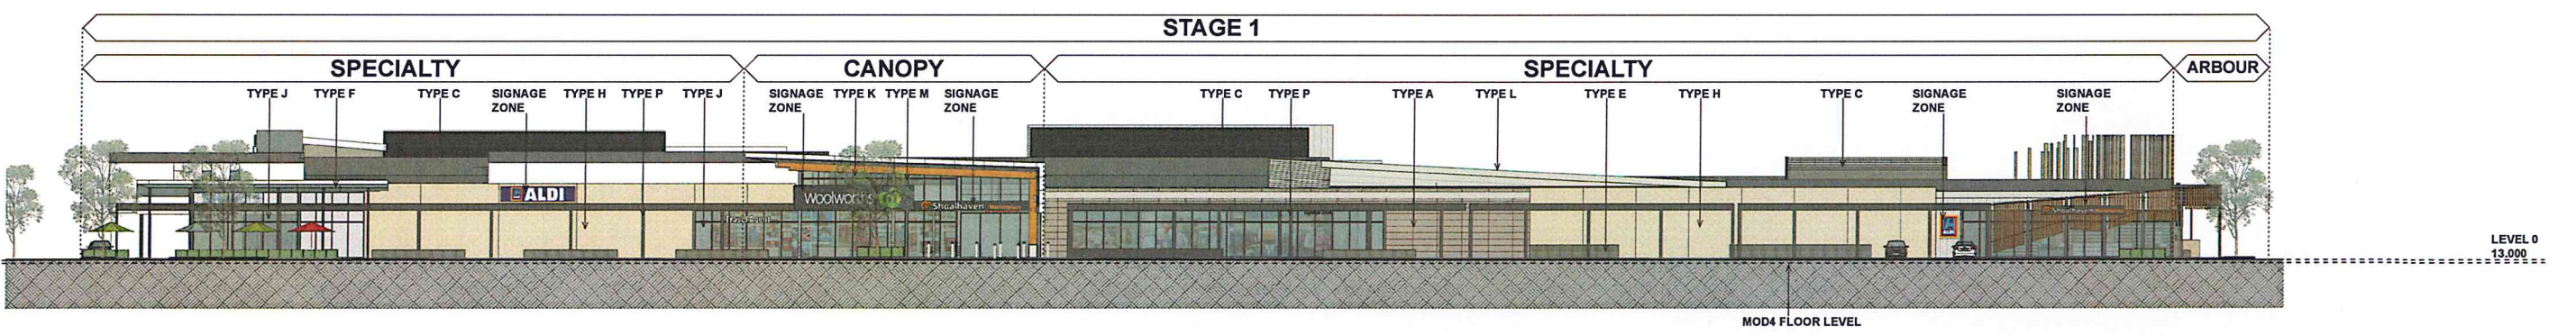

2 ELEVATION
EAST ELEVATION



NSW GOVERNMENT
Planning

Issued under the Environmental Planning and Assessment Act 1979



Approved Section 75W Modification Application

No. MOD 5 granted on the 18 Nov. 2013

in respect to MP 06-0025



Signed [Signature]

Sheet No. 5 of 16

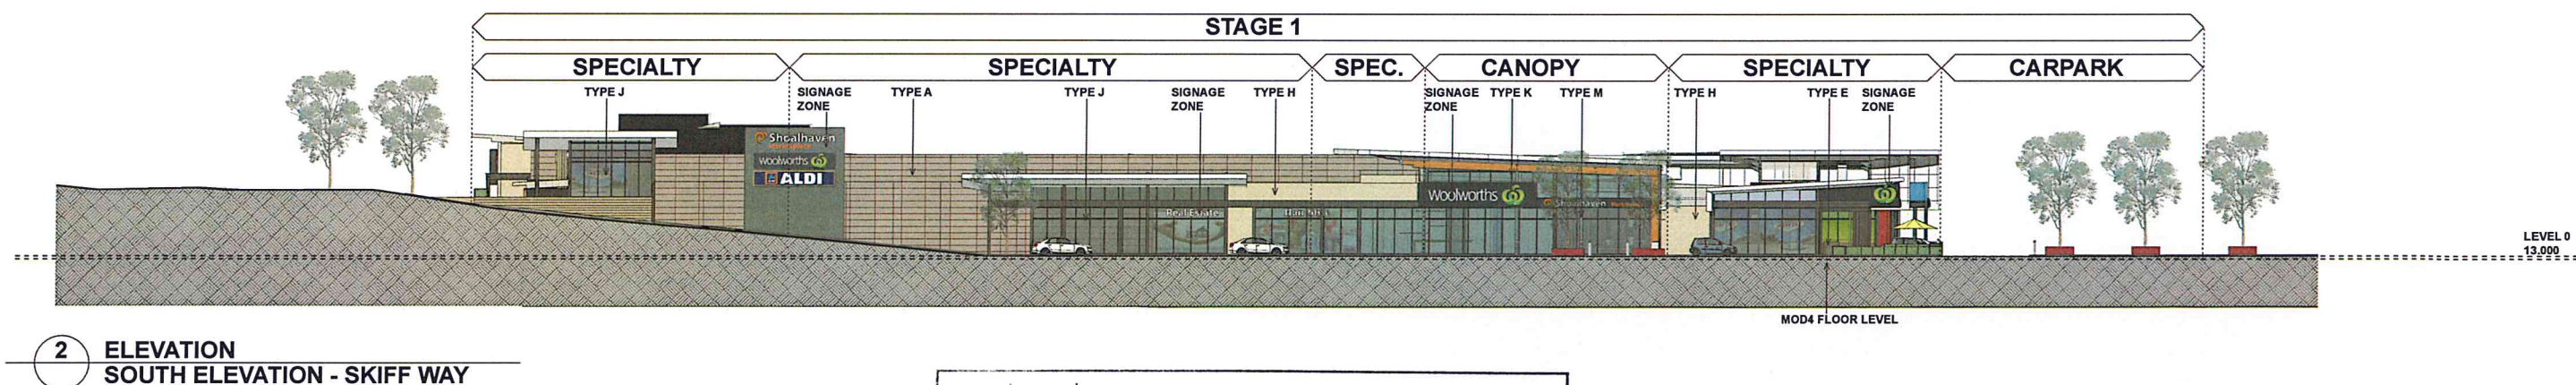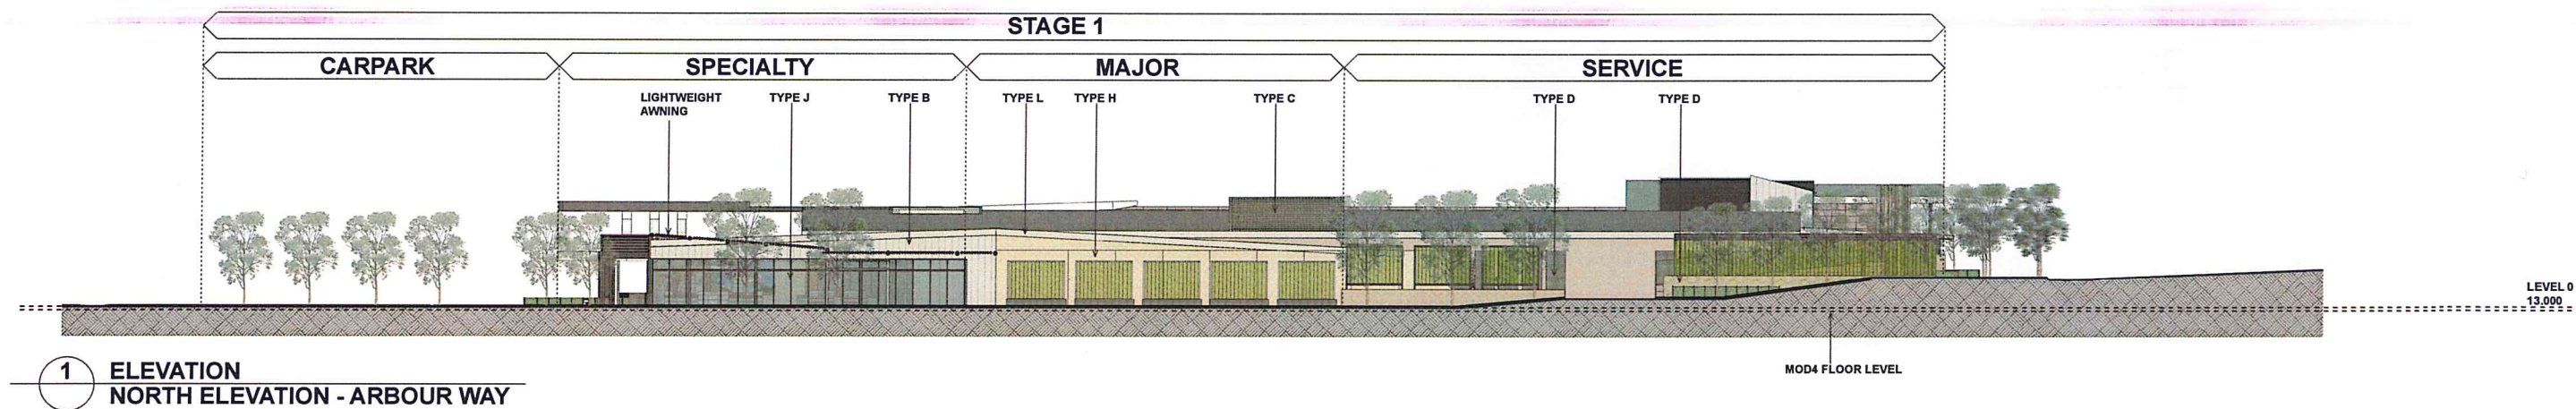


NSW GOVERNMENT
 Planning

Issued under the Environmental Planning and Assessment Act 1979
 Approved Section 75W Modification Application
 No. MOD 5 granted on the 18 Nov 2013
 in respect to MP 06-0025
 Signed [Signature]
 Sheet No. 6 of 16

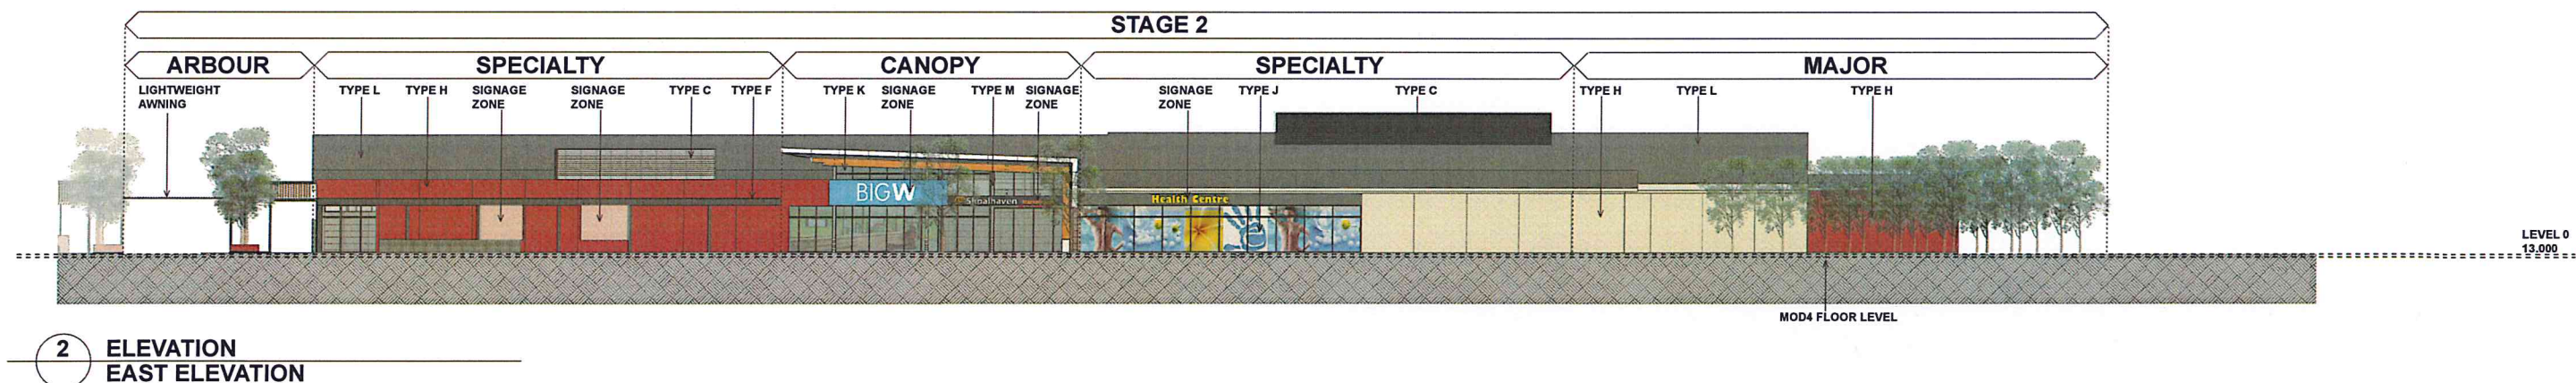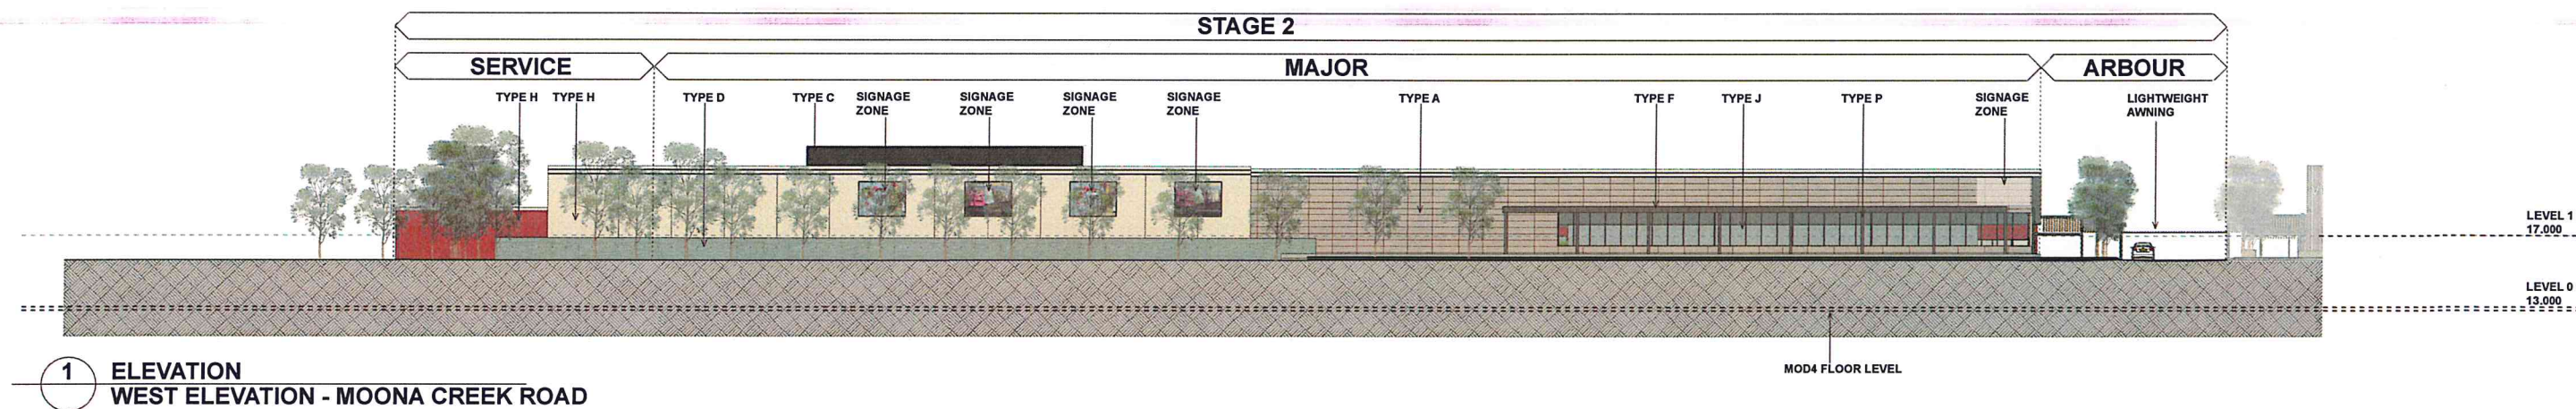

NSW GOVERNMENT
Planning

Issued under the Environmental Planning and Assessment Act 1979

Approved Section 75W Modification Application

No. MOD 5 granted on the 18 Nov. 2013

in respect to MP 06-0025

Signed [Signature]

Sheet No. 7 of 16

1:250 @ A1



**Scott
Carver**

Scott Carver Pty Ltd
Level 8, 71 Macquarie Street
Sydney NSW 2000 Australia
Telephone +61 2 9957 3988
hello@scottcarver.com.au
www.scottcarver.com.au

Vincentia District Centre
Project
Client
Fabcot Pty Ltd

Elevations & Finishes - Sheet 3

Reference No.	Discipline	Drawing No.	Rev.
20110128	AD	DA1503	A

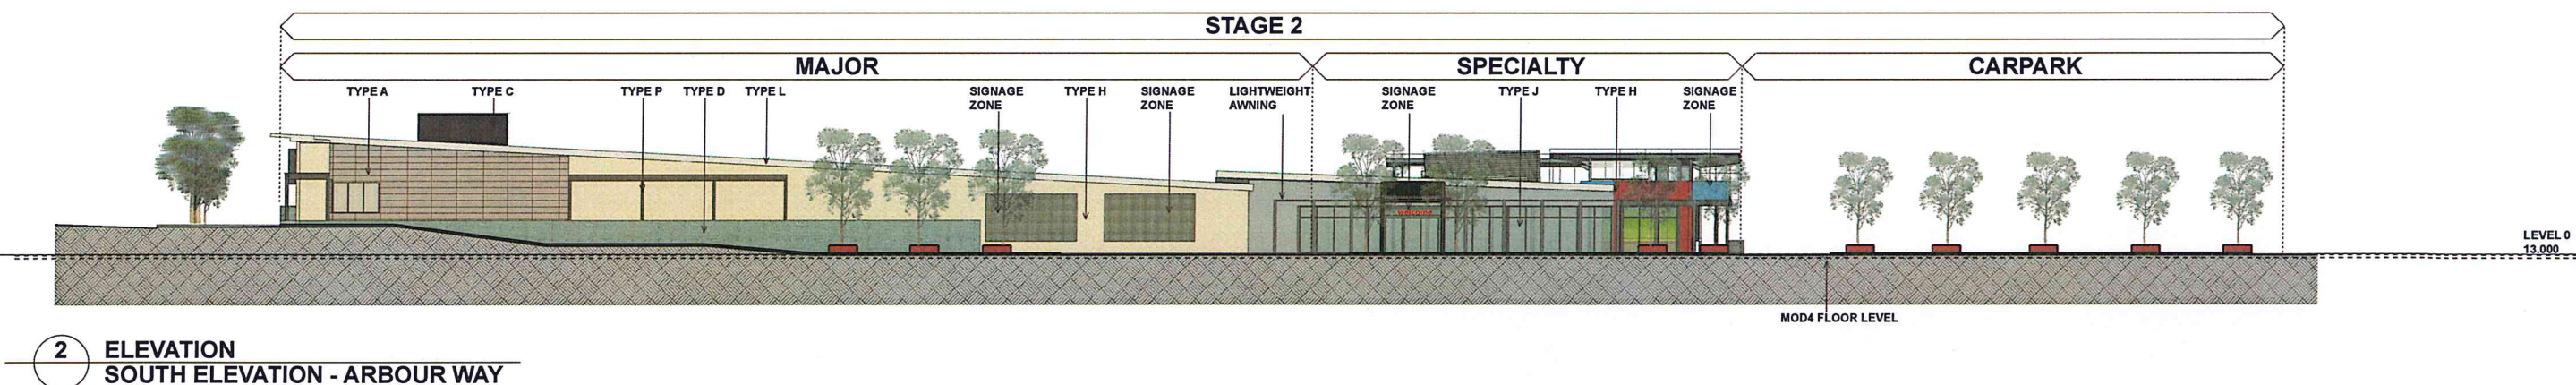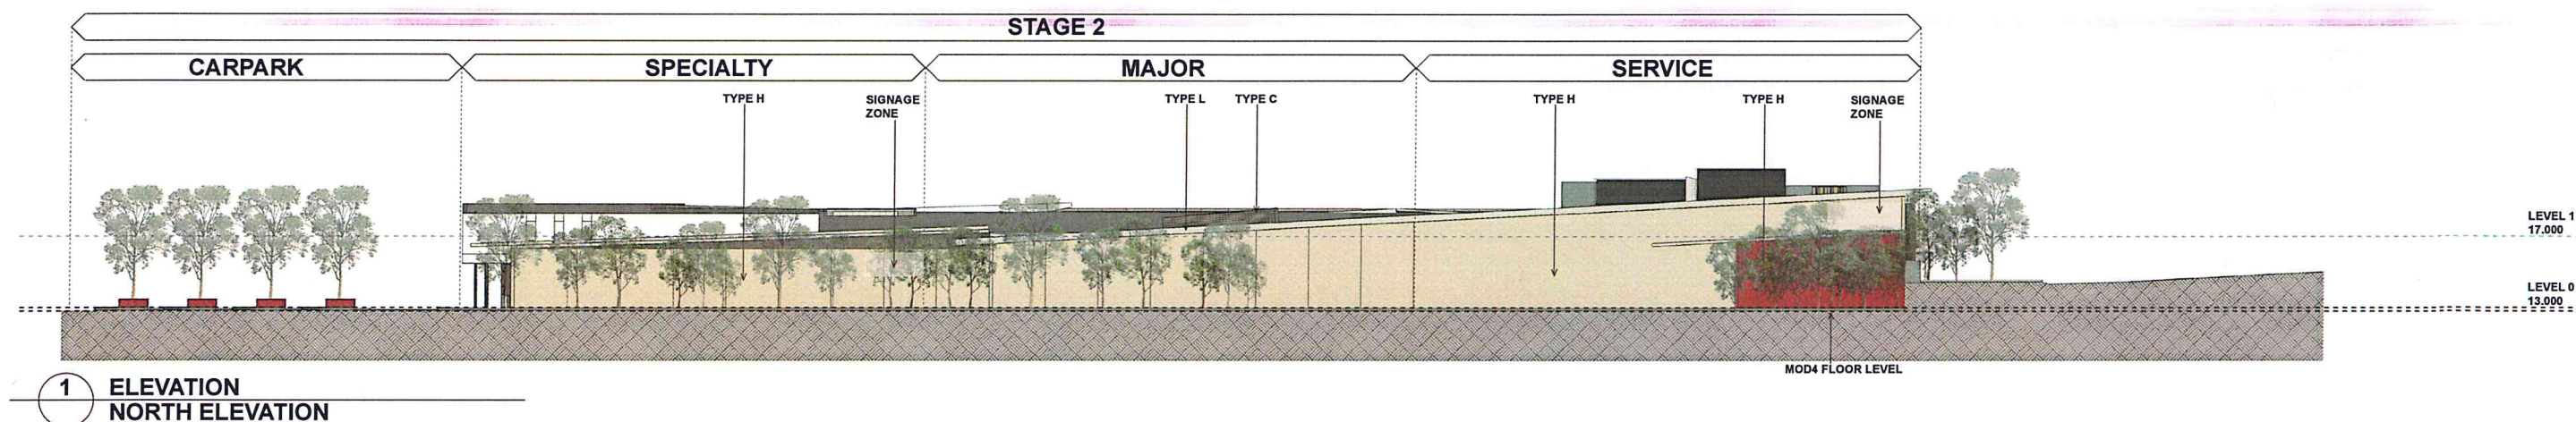


NSW GOVERNMENT
 Planning

Issued under the Environmental Planning and Assessment Act 1979
 Approved Section 75W Modification Application
 No. MOD 5 granted on the 18 Nov. 2013
 in respect to MP 06-0025
 Signed..... [Signature]
 Sheet No. 8 of 16



Scott Carver

Scott Carver Pty Ltd
 Level 8, 71 Macquarie Street
 Sydney NSW 2000 Australia
 Telephone +61 2 9957 3988
 hello@scottcarver.com.au
 www.scottcarver.com.au

Vincentia District Centre
 Project
 Client
 Fabcot Pty Ltd

1:250 @ A1

Elevations & Finishes - Sheet 4
 Reference No. 20110128 Discipline AD Drawing No. DA1504 Rev. A

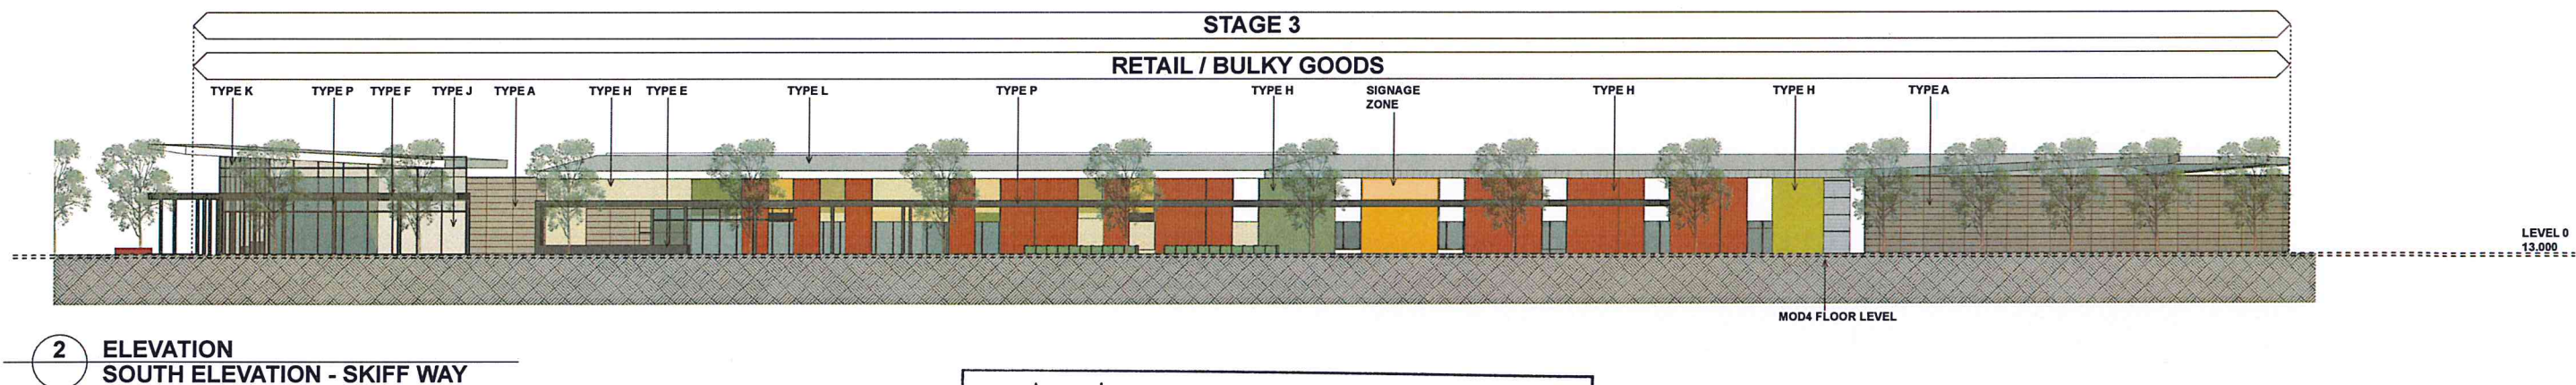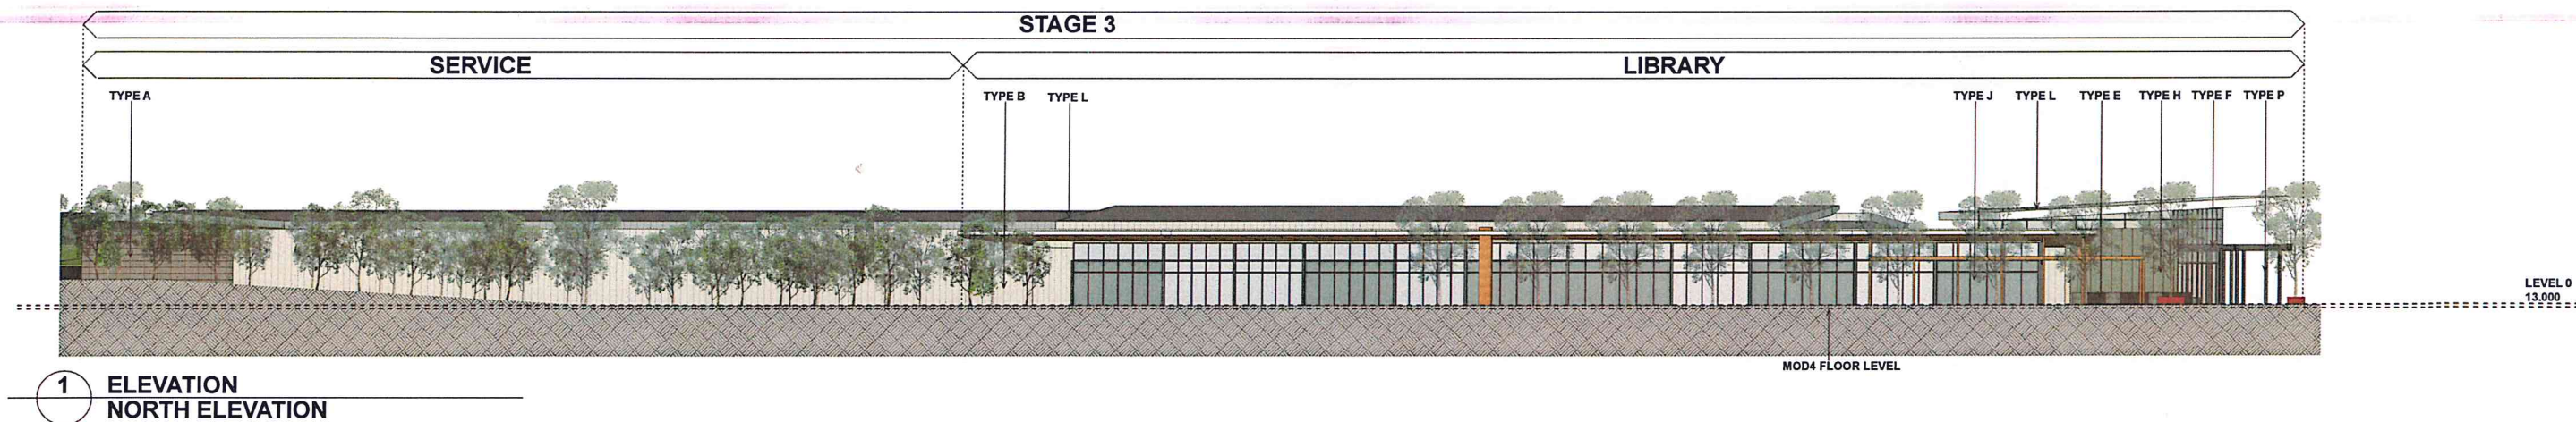


NSW GOVERNMENT Planning
 Issued under the Environmental Planning and Assessment Act 1979
 Approved Section 75W Modification Application
 No. MOD 5 granted on the 18 Nov 2013
 in respect to MP 06-0025
 Signed [Signature]
 Sheet No. 9 of 16