


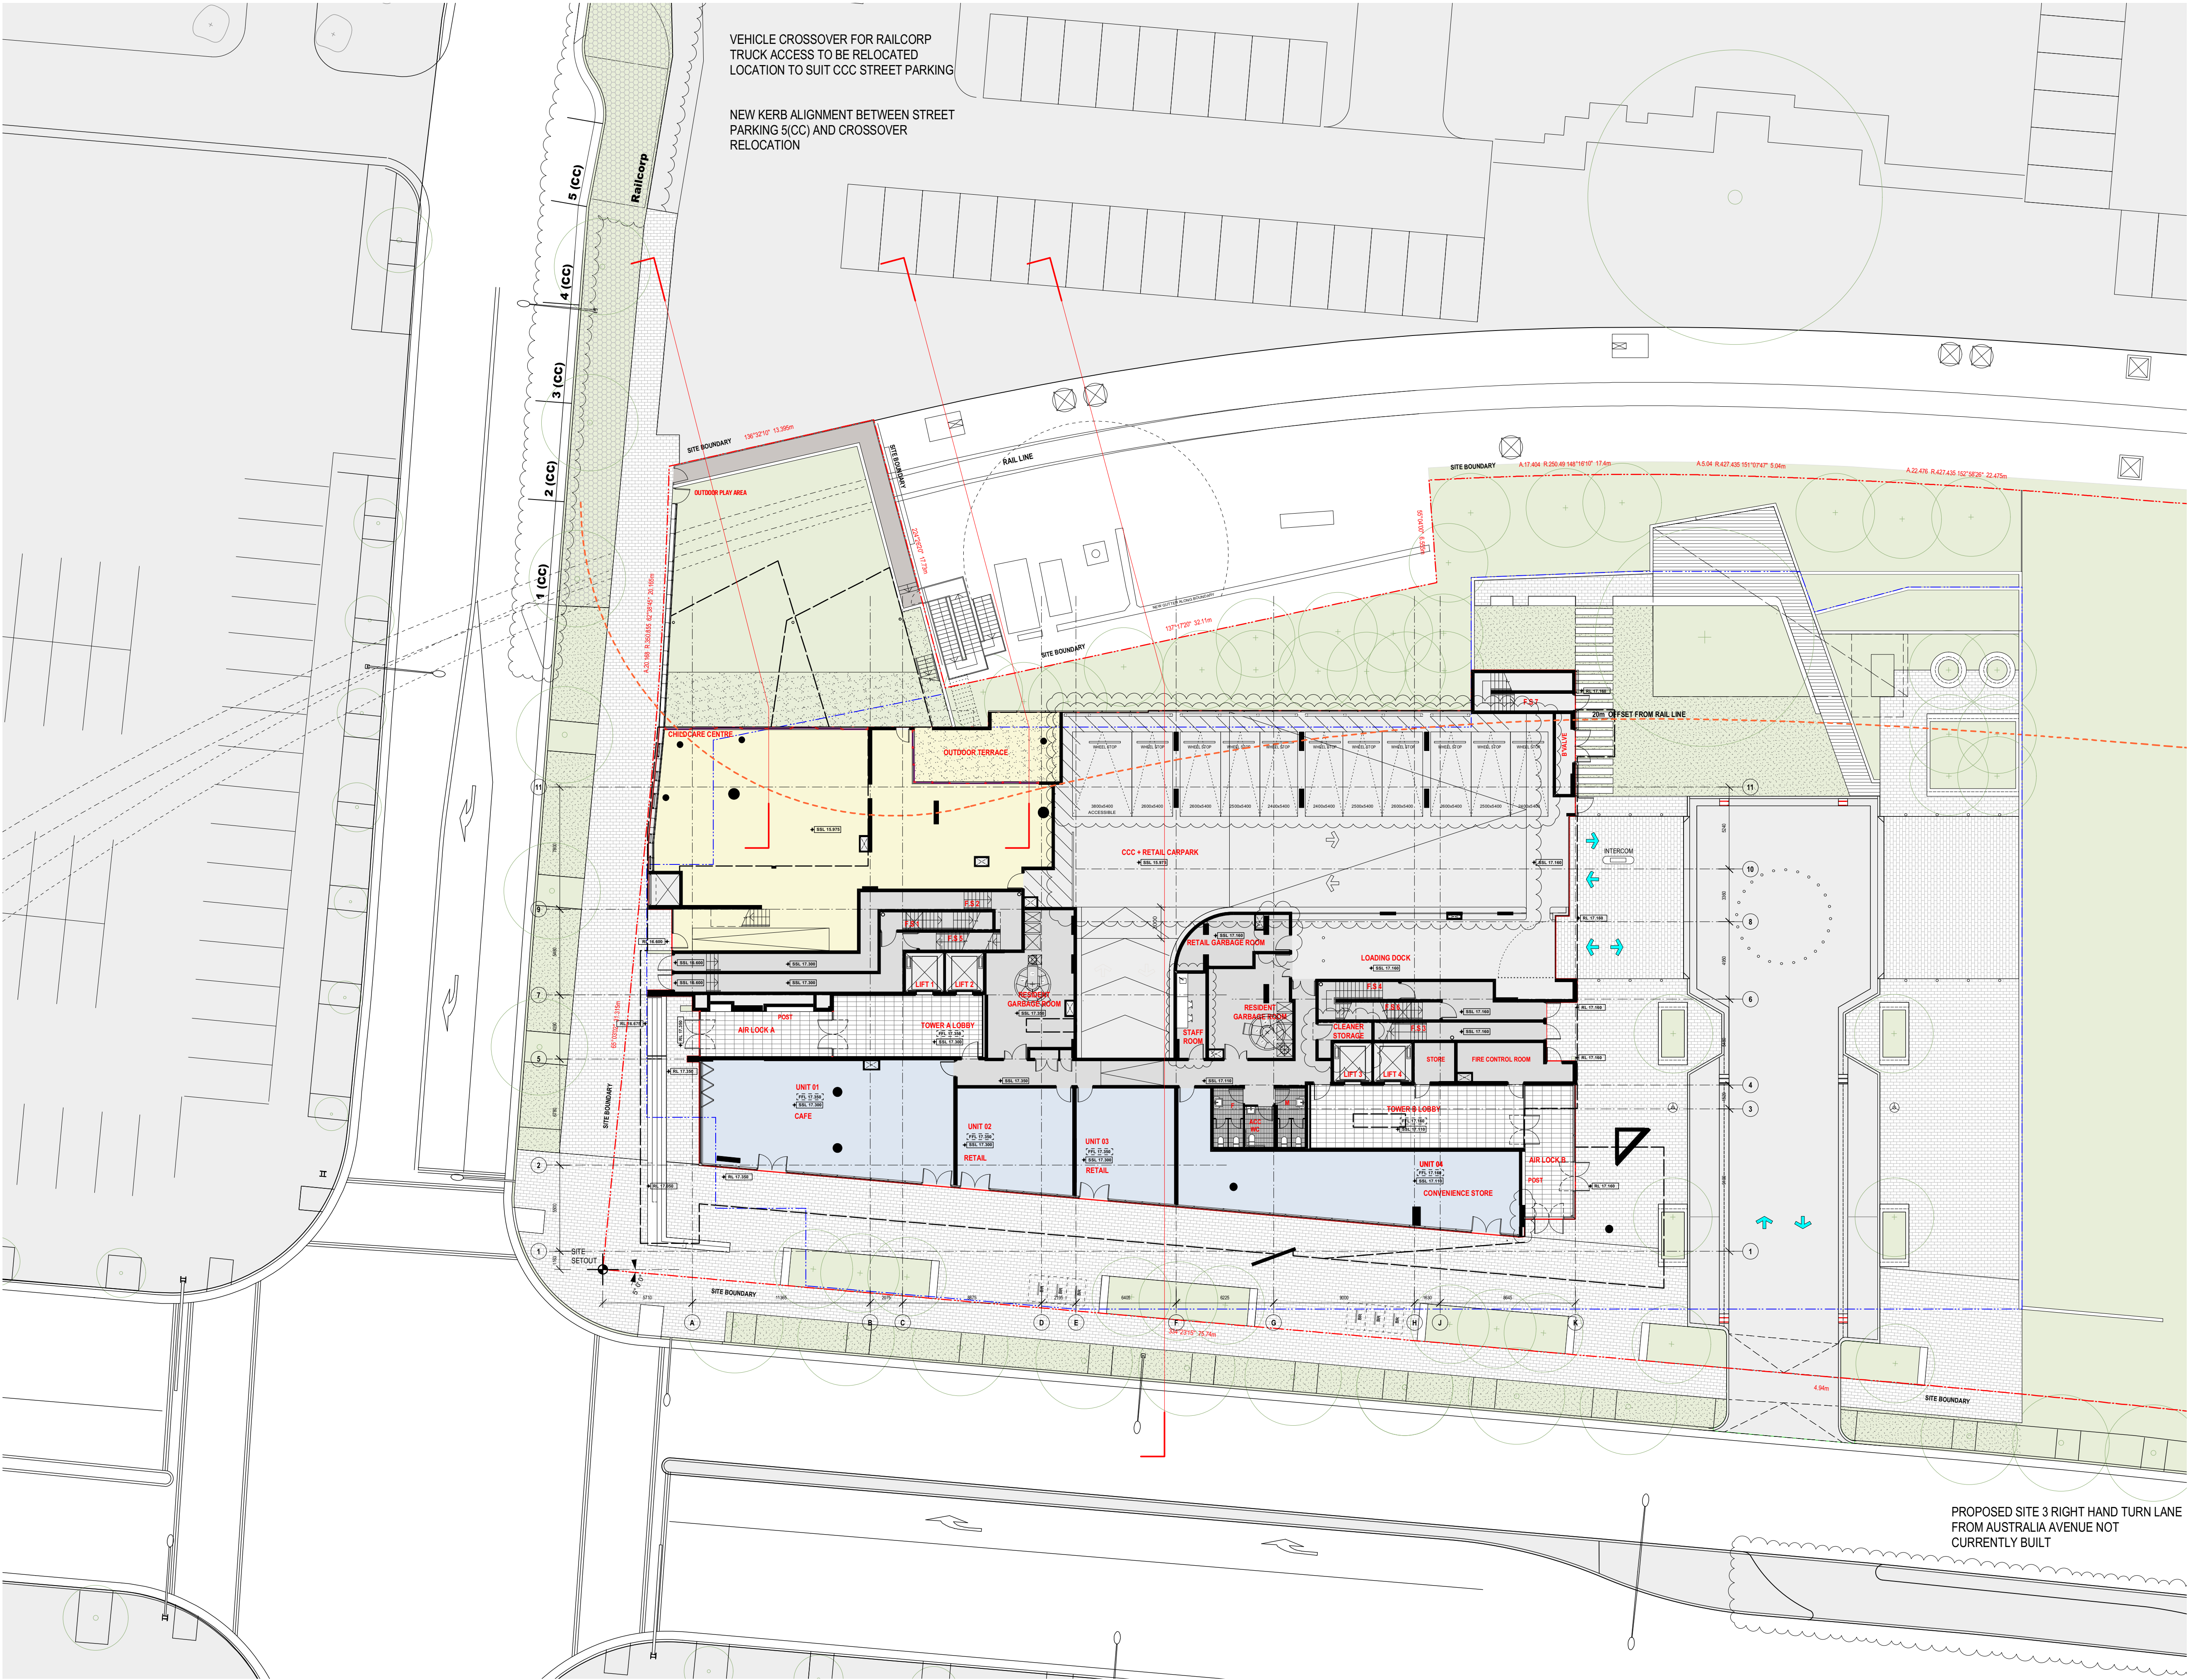

NOMINATED ARCHITECT: Nicholas Turner 6695
DLG Quality Endorsed Company ISO 9001:2000 Licence Number 4198

CHK	REV	Drawn By	Filename	Cad File Name
SCALE	1:200	@ A1	1:400	@ A3

Site 3 Development Co Pty Ltd Meadowbank NSW 2117

This drawing is copyright and shall remain the property of Turner + Associates Architects. No reproduction without permission. Unless noted otherwise this drawing is NOT FOR CONSTRUCTION. Do not scale from drawings. Figure dimensions shall take precedence.

SOP3-1
Sydney Olympic Park

DESIGN ARCHITECTS: TURNER + ASSOCIATES AND FENDER KATSALIDIS ARCHITECTS IN ASSOCIATION

TURNER + ASSOCIATES

T 02 8668 0000
F 02 8668 0088

PRINTED
04/03/09

Ground Floor Plan

No.	Date	Appr	Revision Notes
6	4/3/09	KM	Revised Issue for S75W
5	9/1/09	KM	ISSUED FOR S75W
4	3/12/08	KM	Issued for Information
3	13/11/08	KM	Issued for DRP
2	11/11/08	KM	ISSUED FOR INFORMATION
1	11/11/08	KM	For Information

Job No.	Drawing No.		
04059	DA006	6	N