


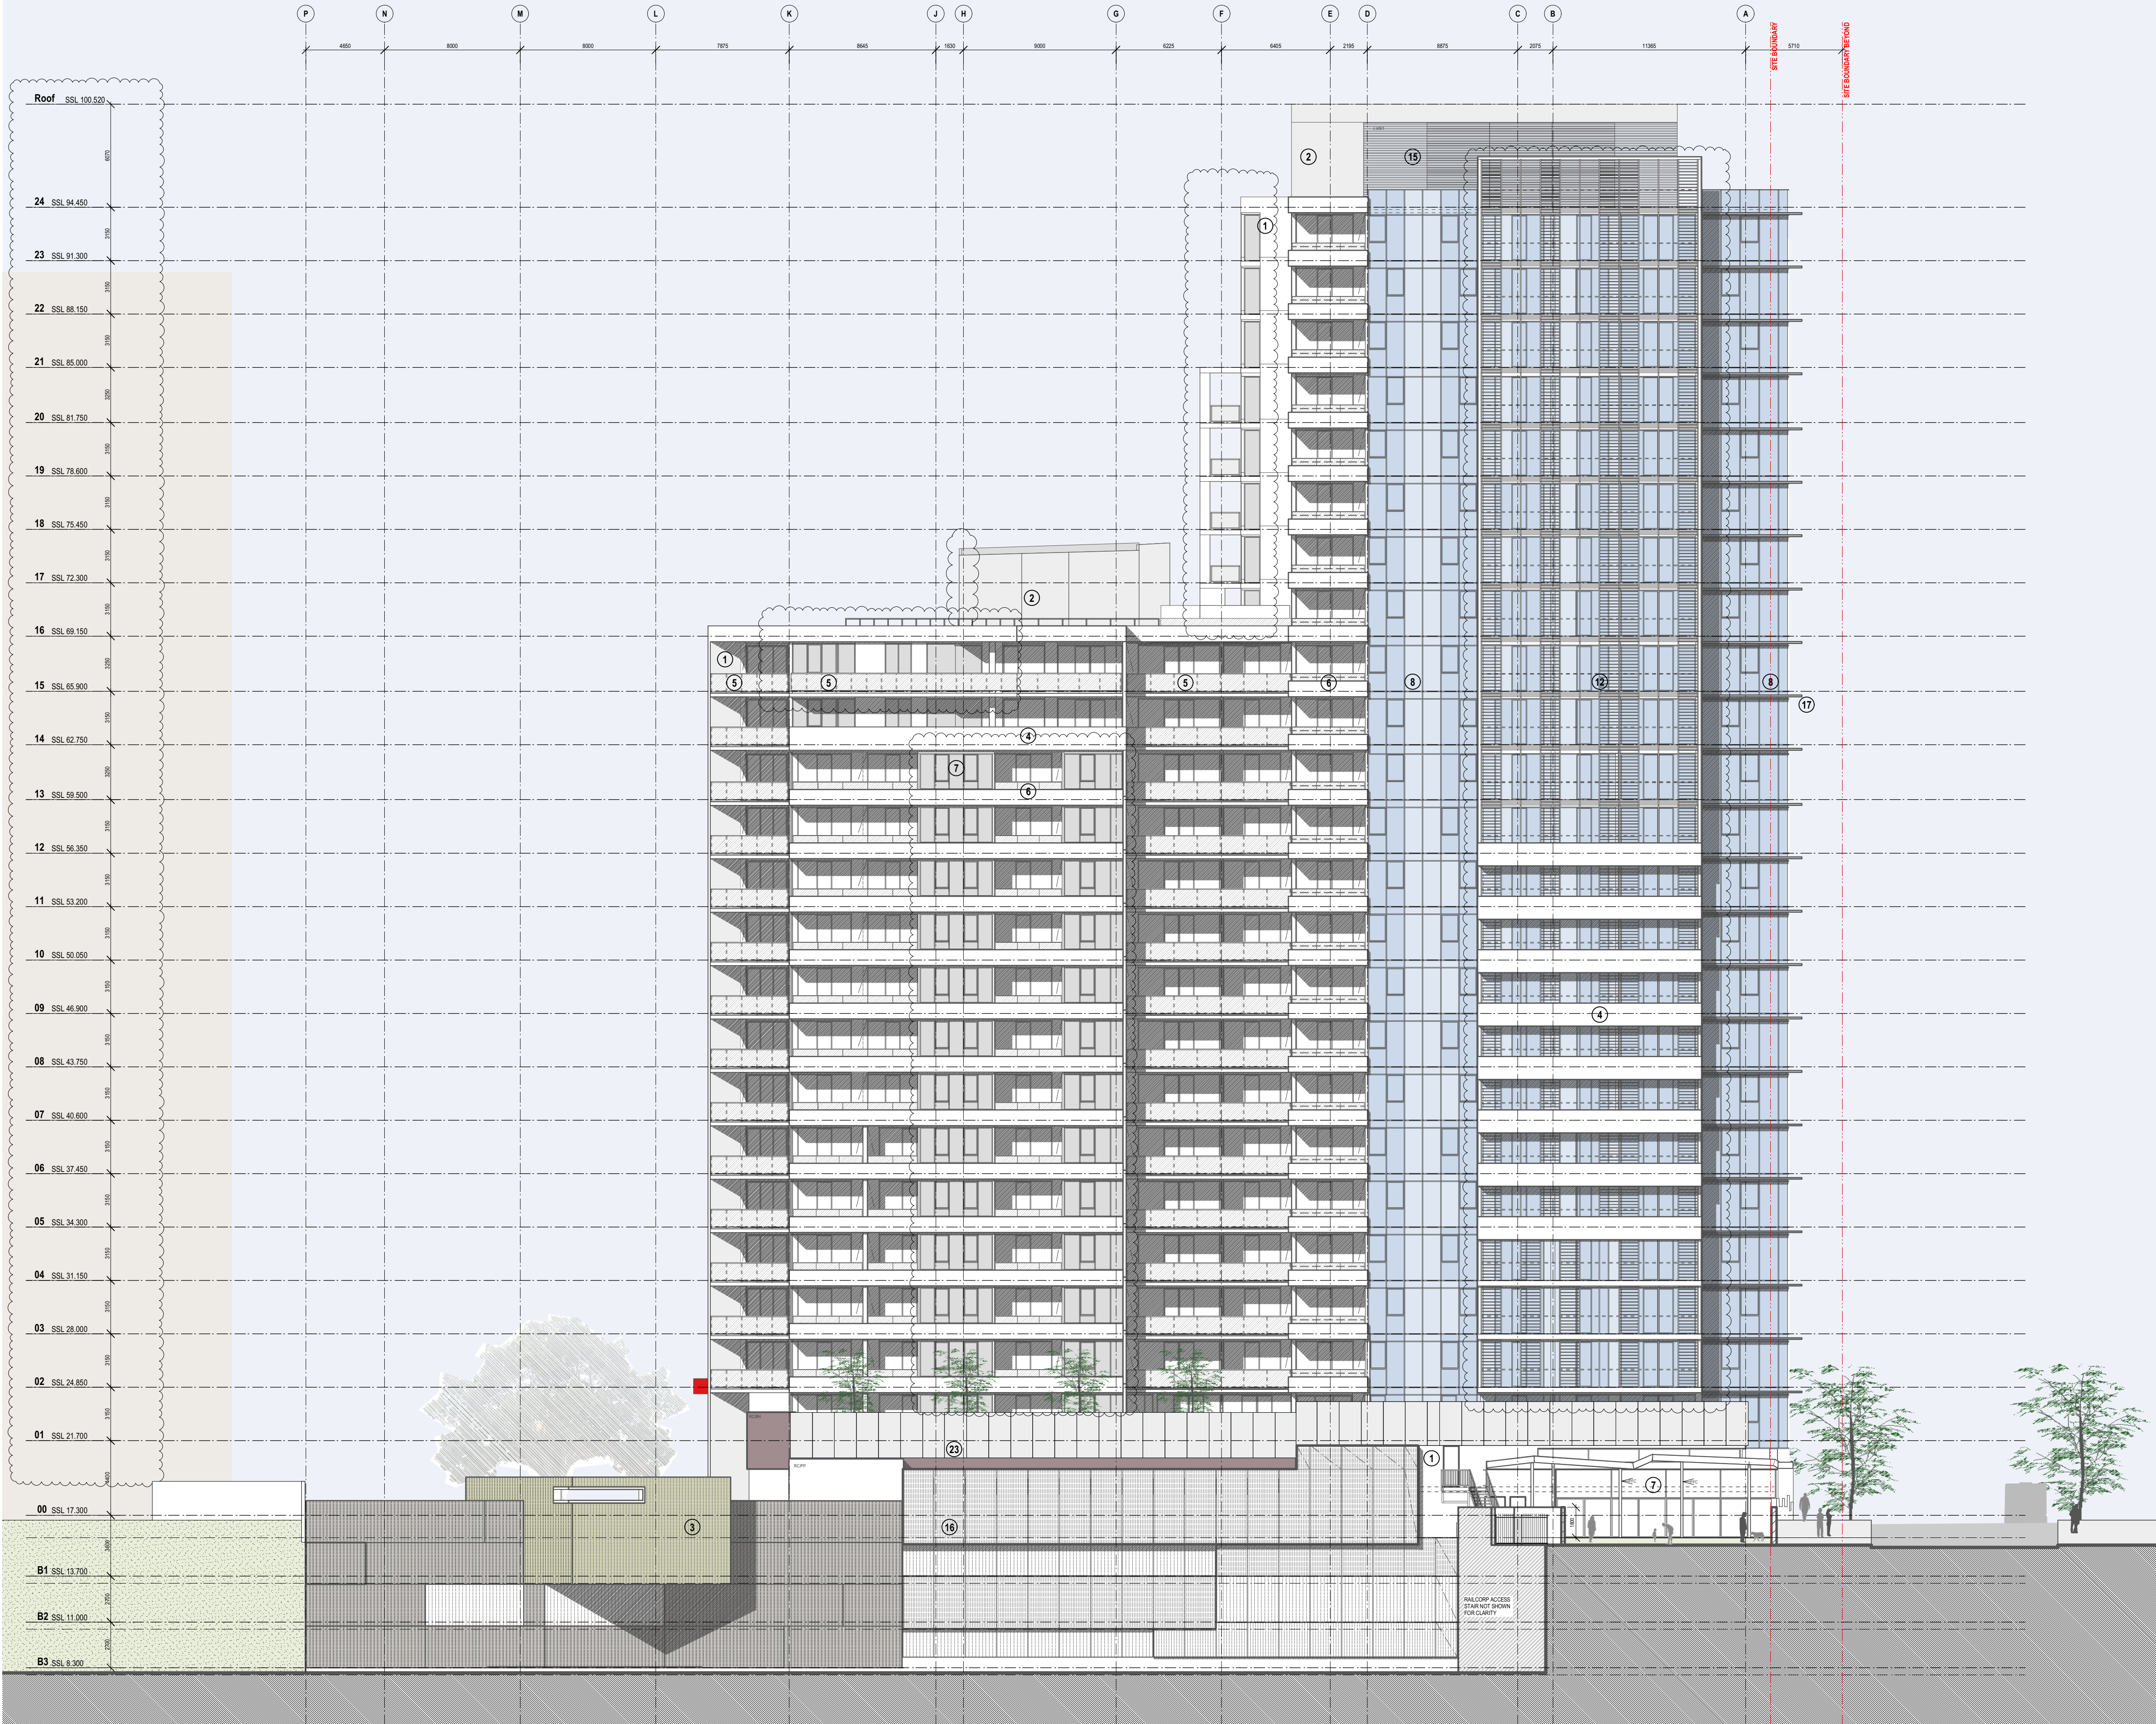

- MATERIALS AND FINISHES
- 1 Precast cladding type 01: Paint finish
 - 2 Precast cladding type 02: Stain finish
 - 3 Precast cladding type 03: Special
 - 4 Balustrade type 01: Full height precast with paint finish
 - 5 Balustrade type 02: Aluminium framed grey tint glass
 - 6 Balustrade type 03: Half height precast with paint finish and semi frameless grey tint glass
 - 7 Aluminium framed glazing type 01: Body tint grey glass
 - 8 Aluminium framed glazing type 02: Blue glass
 - 9 Aluminium framed shop front glazing
 - 10 Retractable external venetian blinds
 - 11 Sliding aluminium shutters
 - 12 Glazed winter garden balcony. Glazing fenestration/configuration to future detail
 - 13 Mesh screen
 - 14 Metal cladding to entrance wall / canopy
 - 15 Metal louvers
 - 16 Metal cladding with natural finish
 - 17 Metal sunhoods
 - 18 Rendered masonry
 - 19 Timber screens
 - 20 Translucent multiwall polycarbonate roofing within steel frame or similar
 - 21 Translucent glass panels
 - 22 Clear glass panels
 - 23 Balustrade type 04: Half height precast with paint finish and semi frameless grey tint glass screen

5	4/3/09	KM	Revised Issue for S75W
4	16/2/09	KM	Amended screens
3	9/1/09	KM	ISSUED FOR S75W
2	13/1/08	KM	Issued for DRP
1	11/1/08	KM	For Information

NOMINATED ARCHITECT: Nicholas Turner 6695
DUG Quality Endorsed Company ISO 9001:2000 License Number 4198

CHK: **	RV: **	Drawn By: ***	Filename	Calc File Name
---------	--------	---------------	----------	----------------

Site 3 Development Co Pty Ltd Meadowbank NSW 2117

This drawing is copyright and shall remain the property of Turner+Associates Architects. No reproduction without permission. Unless noted otherwise this drawing is NOT FOR CONSTRUCTION. Do not scale from drawings. Figure dimensions shall take precedence.

SOP3-1
Sydney Olympic Park

DESIGN ARCHITECTS: TURNER + ASSOCIATES AND FENDER KATSALIDIS ARCHITECTS IN ASSOCIATION

TURNER + ASSOCIATES

T 02 8668 0000
F 02 8668 0088

PRINTED
04/03/09

East Elevation

No.	Date	Appr	Revision Notes
Job No.			
Drawing No.			
5			