

THIS DRAWING IS FOR COUNCIL APPROVAL PURPOSES ONLY. IT IS NOT FOR TO BE USED FOR CONSTRUCTION.

THIS DRAWING IS COPYRIGHT AND CANNOT BE REPRODUCED IN WHOLE OR IN PART OR BY ANY MEDIUM WITHOUT THE WRITTEN PERMISSION OF BILLBERGA DESIGN PTY LTD.

DRAWINGS PREPARED BY
BILLBERGIA design PTY LTD
BILLBERGIA GROUP
SUITE 101, 25 ANGAS ST., MEADOWBANK NSW 2114
TEL: 8878 6900 FAX: 8878 6995
NOMINATED ARCHITECT: BEN MITCHELL (REG. NO 6339)

CONCEPT DESIGN ARCHITECTS
TURNER + ASSOCIATES AND FENDER KATNALDES
IN ASSOCIATION
DA DESIGN DEVELOPMENT ARCHITECTS
TURNER + ASSOCIATES
CURRENT DRAWINGS HAVE BEEN PREPARED
BY
BILBERGIA DESIGN PTY LTD

ISSUE	DESCRIPTION
5	SECTION 75W SUBMISSION 2
4	SECTION 75W SUBMISSION 1
3	PRELIMINARY 575W 1 ISSUE
2	ISSUED FOR DRP
1	ISSUED FOR INFORMATION

BILLBERG DESIGN PVT. LTD. - DRAWING APPROVED BY:
BM

DATE	DRAWING PREPARED BY
06.09.10	BILLBERGIA DESIGN PTY LTD
04.03.09	TURNER AND ASSOCIATES
09.01.09	TURNER AND ASSOCIATES
13.11.08	TURNER AND ASSOCIATES
11.11.08	TURNER AND ASSOCIATES

APPLICANT
SITE 3
DEVELOPMENT COMPANY PT
MEADOWBANK NSW 2114


PROJECT
SOP 3.1

PROPOSED DEVELOPMENT
SYDNEY OLYMPIC PARK
STAGE 3 : SITE 1

SCALE
1:200 @ A1
SCALE BAR
0 2 4 6 8 10 12m

DRAWING TITLE
FLOOR PLAN
LEVELS 7 TO 13

PRINT DATE	PROJECT ID	DRAWING NO.	ISSUE
06.09.10	SOP3.1	DA13	5

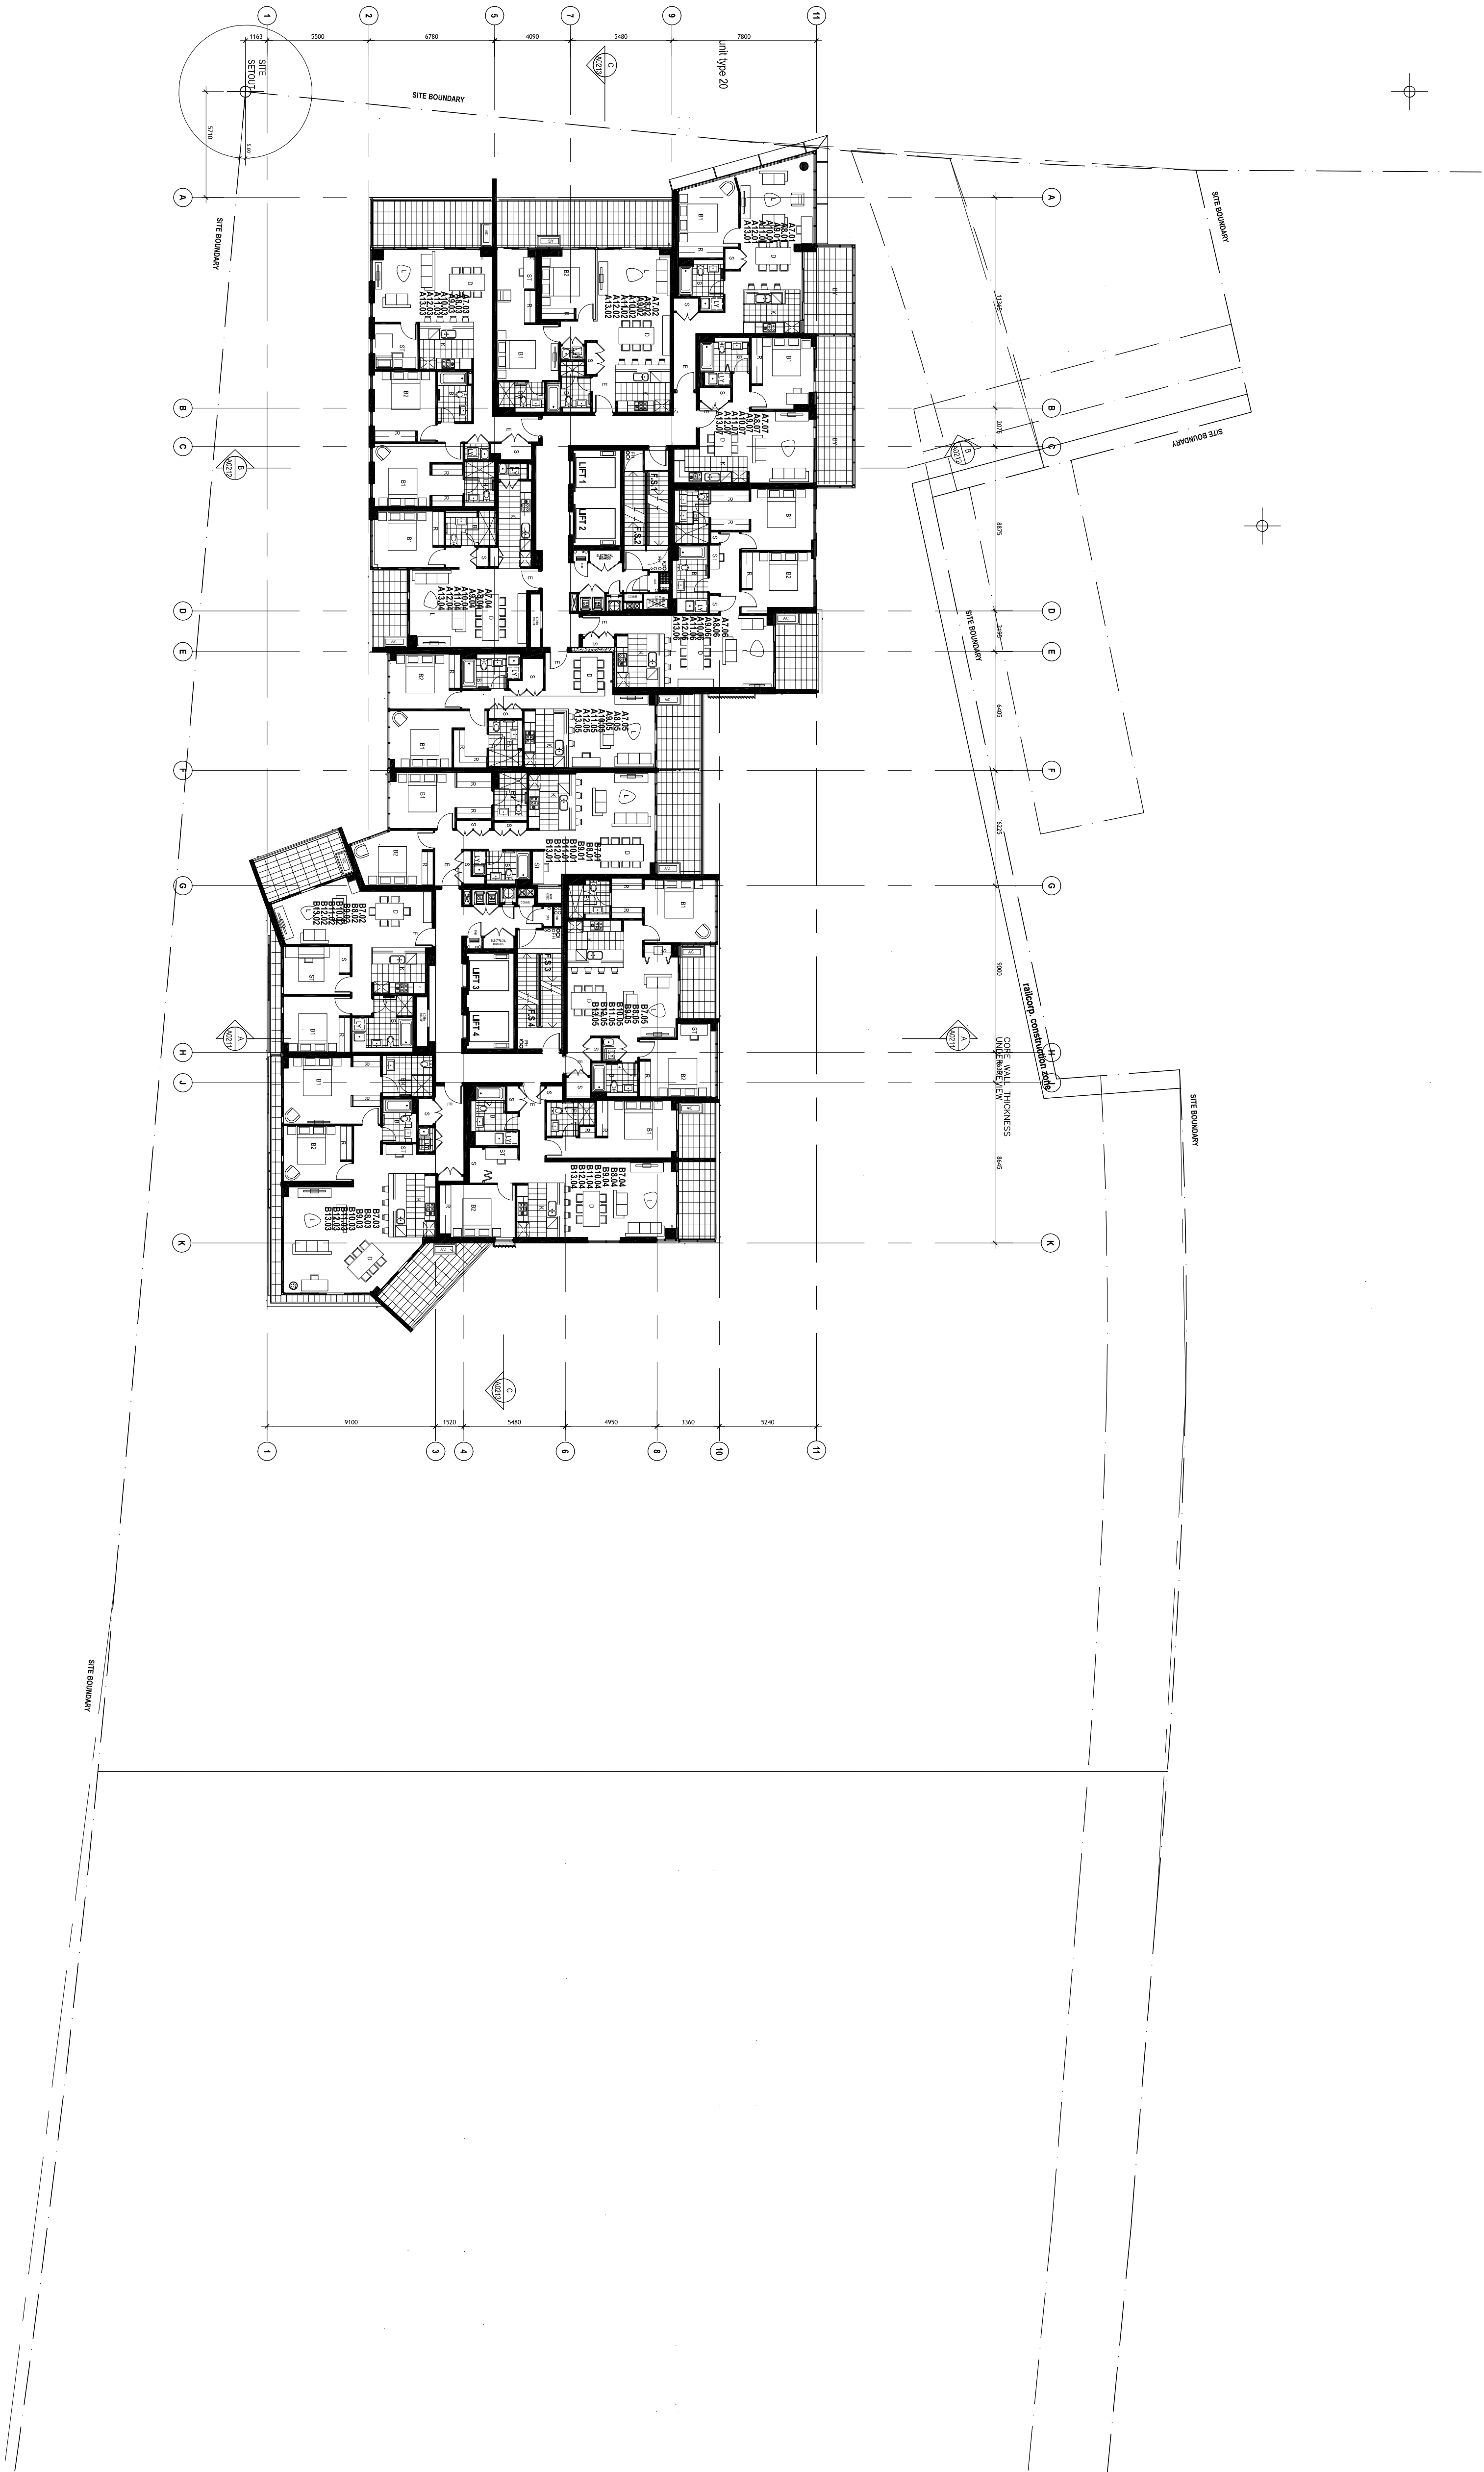

DRAWING ISSUED BECAUSE REQUIRED FOR NEW BASIX CERTIFICATE