

THIS DRAWING IS FOR COUNCIL APPROVAL PURPOSES ONLY. IT IS NOT FOR TO BE USED FOR CONSTRUCTION. THIS DRAWING IS COPYRIGHT AND CANNOT BE REPRODUCED IN WHOLE OR IN PART OR BY ANY MEDIA WITHOUT THE WRITTEN PERMISSION OF BILLBERG DESIGN PTY LTD.

DRAWINGS PREPARED BY

BILLBERGIA design PTY LTD

BILLBERGIA GROUP

SUITE 101, 25 ANGAS ST., MEADOWBANK NSW 2114
TEL: 8878 6900 FAX: 8878 6905
NOMINATED ARCHITECT: BEN MITCHELL (REG. NO 6239)

CONCEPT DESIGN ARCHITECTS
TURNER + ASSOCIATES AND FENDER KATSAVALIDES
IN ASSOCIATION
DA DESIGN DEVELOPMENT ARCHITECTS
TURNER + ASSOCIATES
CURRENT DRAWINGS HAVE BEEN PREPARED
BILBERGIA DESIGN PTY LTD

ISSUE	DATE	DRAWING PREPARED BY
5. SECTION 75W SUBMISSION 2	06.09.10	BILLBERGIA DESIGN PTY LTD
4. SECTION 75W SUBMISSION 1	04.03.09	TURNER AND ASSOCIATES
3. PRELIMINARY 575W 1 ISSUE	09.01.09	TURNER AND ASSOCIATES
2. ISSUED FOR INFORMATION	11.11.08	TURNER AND ASSOCIATES
1. ISSUED FOR INFORMATION	11.11.08	TURNER AND ASSOCIATES

BILLBERGIA DESIGN PTY LTD - DRAWING APPROVED BY
BM

APPLICANT
SITE 3
DEVELOPMENT COMPANY PTY LTD
MEADOWBANK NSW 2114

PROJECT
SOP 3.1

PROPOSED DEVELOPMENT
SYDNEY OLYMPIC PARK
STAGE 3 : SITE 1

SCALE

1:200 @ A1


SCALE BAR

0 2 4 6 8 10 12m

NORTH



DRAWING TITLE	
FLOOR PLAN	
LEVEL 14	
PRINT DATE	PROJECT ID
06.09.10	SOP3.1
DRAWING NO.	ISSUE
DA20 5	

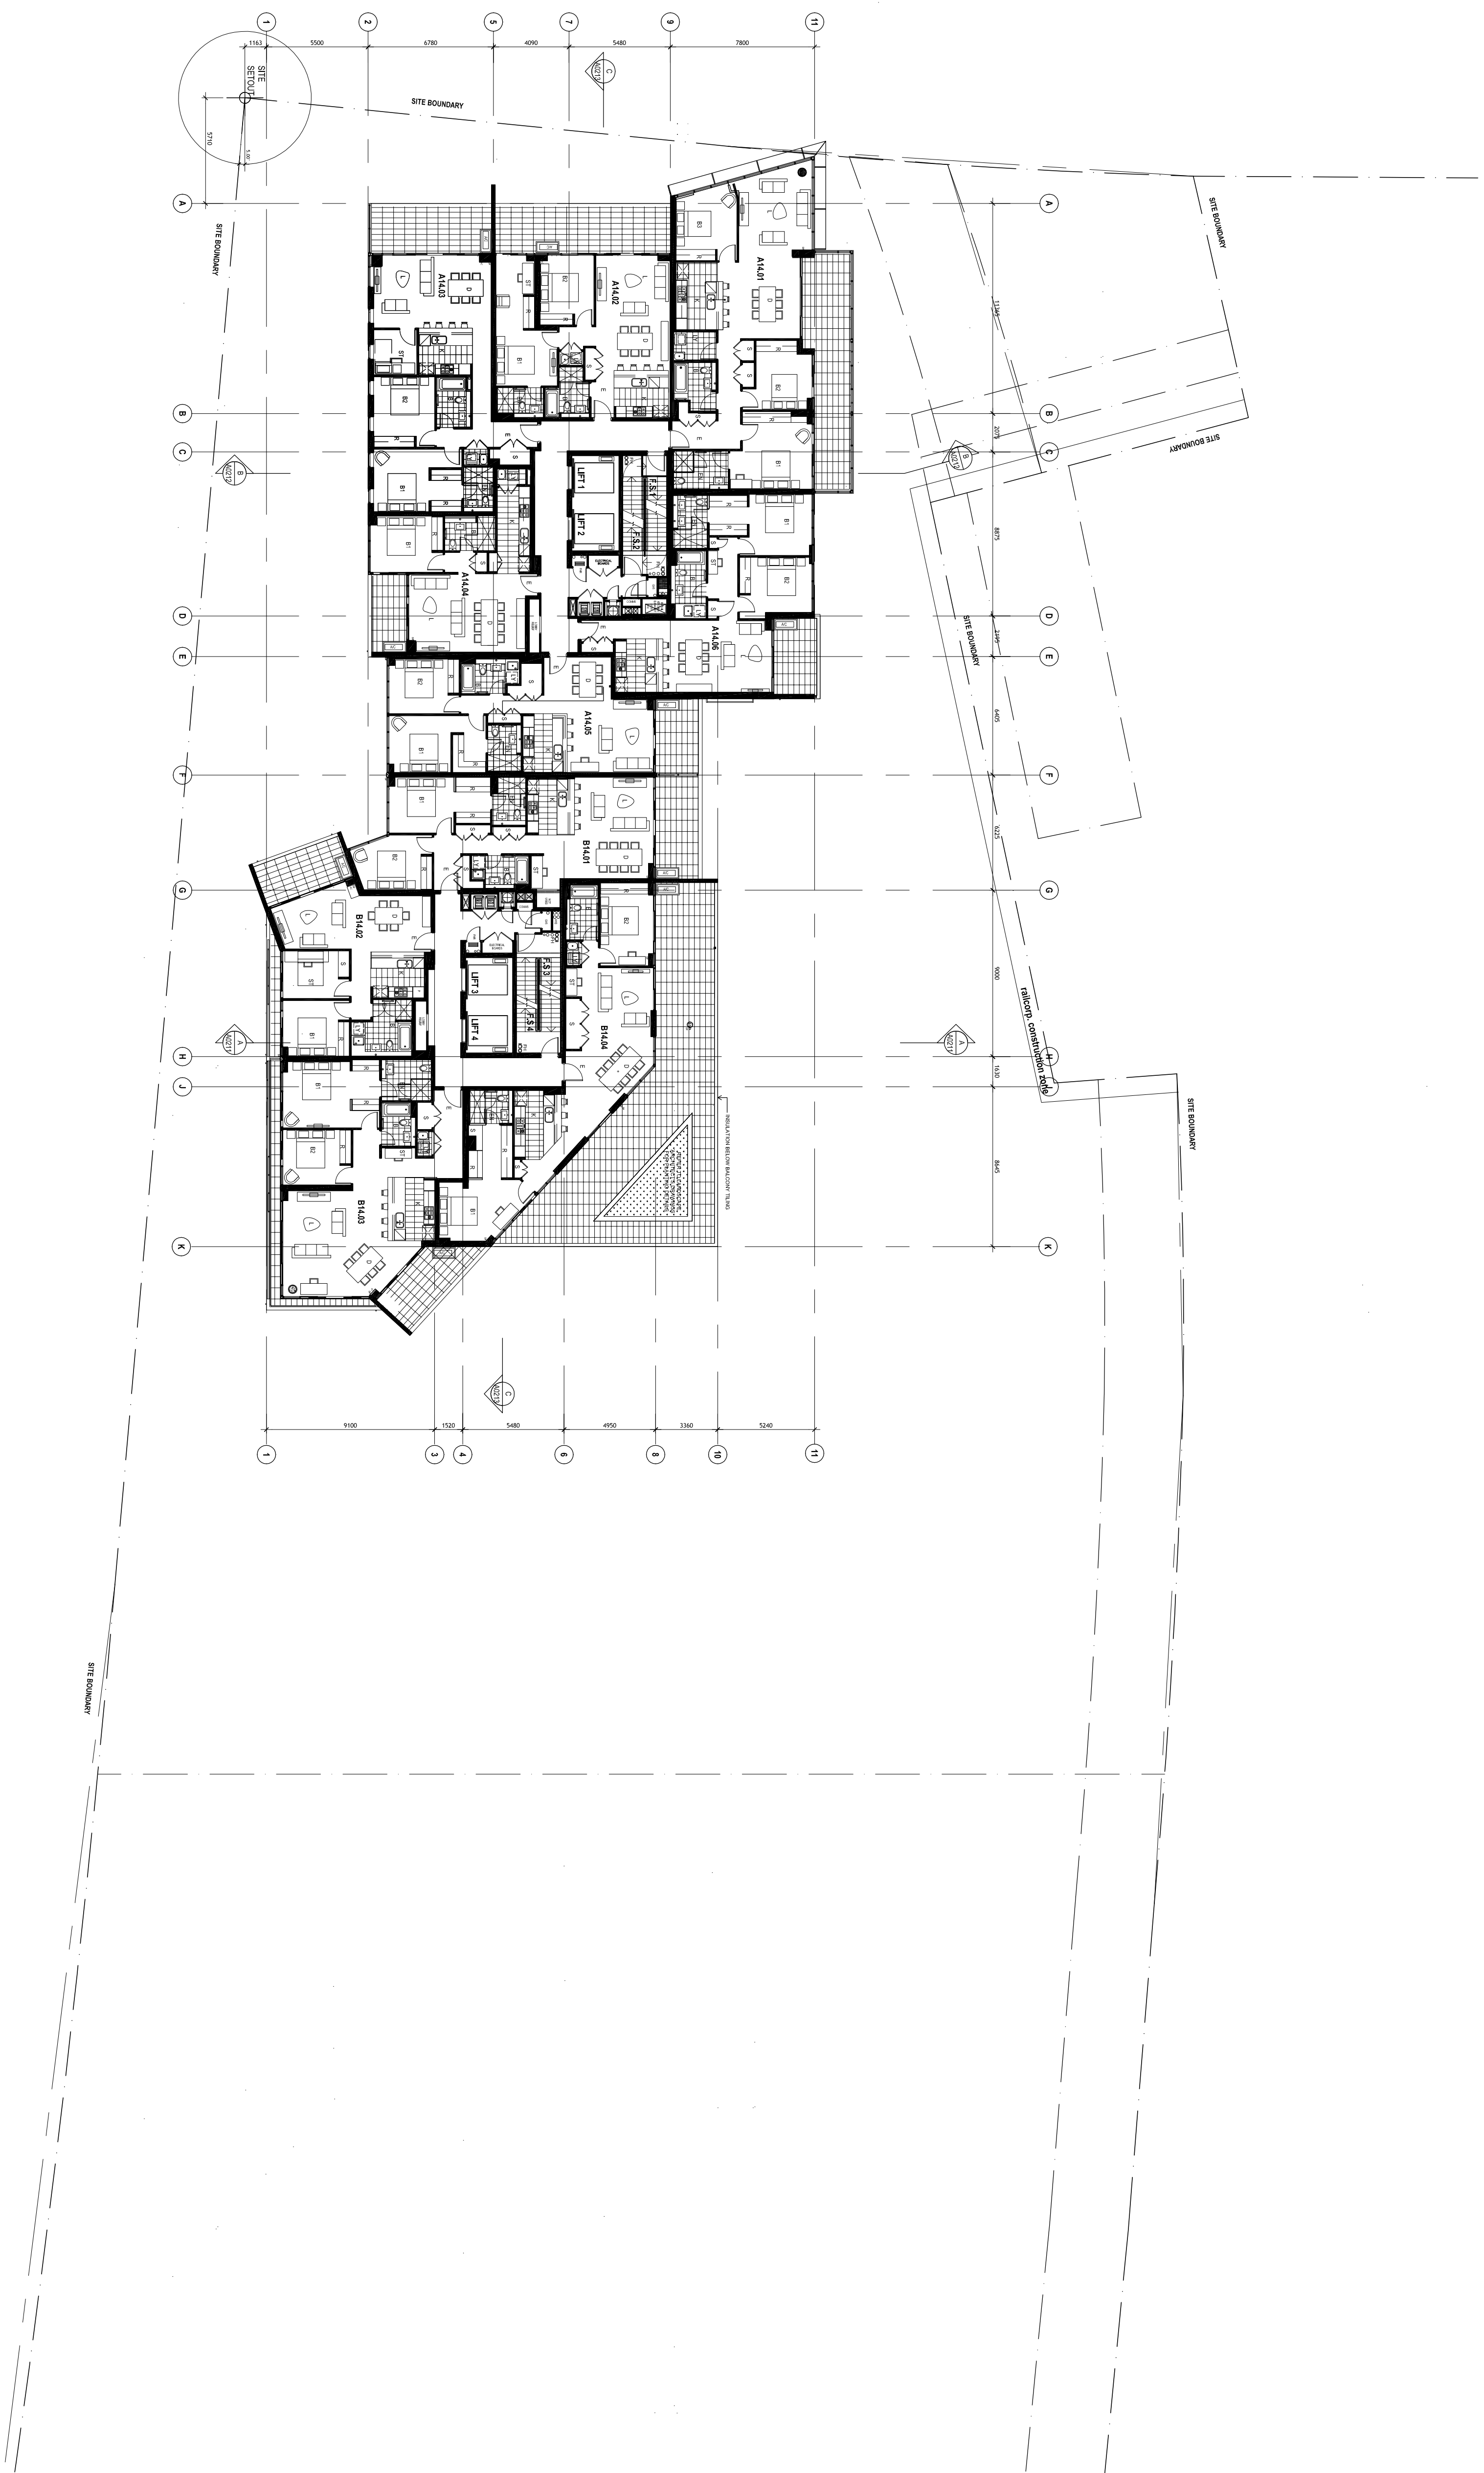

DRAWING ISSUED BECAUSE REQUIRED FOR NEW BASIX CERTIFICATE