

THIS DRAWING IS FOR COUNCIL APPROVAL PURPOSES ONLY. IT IS NOT FOR TO BE USED FOR CONSTRUCTION.

THIS DRAWING IS COPYRIGHT AND CANNOT BE REPRODUCED IN WHOLE OR IN PART OR BY ANY MEANS WITHOUT THE WRITTEN PERMISSION OF BILLBERGA DESIGN PTY LTD.

DRAWINGS PREPARED BY
BILLBERGIA design PTY LTD
BILLBERGIA GROUP
SUITE 101, 25 ANGAS ST., MEADOWBANK NSW 2114
TEL: 8878 6900 FAX: 8878 6995
NOMINATED ARCHITECT: BEN MITCHELL (REG. NO 6339)

CONCEPT DESIGN ARCHITECTS
TURNER + ASSOCIATES AND FENDER KATNALDES
IN ASSOCIATION
DA DESIGN DEVELOPMENT ARCHITECTS
TURNER + ASSOCIATES
CURRENT DRAWINGS HAVE BEEN PREPARED
BY
BILBERGIA DESIGN PTY LTD

NO.	ISSUE	DATE	DRAWING PREPARED BY
1	SECTION 75W SUBMISSION 2	06.09.10	BLDERBERG DESIGN PTY LTD
2	SECTION 75W SUBMISSION 1	04.03.09	TURNER AND ASSOCIATES
3	PRELIMINARY 575W 1 ISSUE	09.01.09	TURNER AND ASSOCIATES
4	ISSUED FOR GRP	13.11.08	TURNER AND ASSOCIATES
5	ISSUED FOR INFORMATION	11.11.08	TURNER AND ASSOCIATES


BLDERBERG DESIGN PTY LTD - DRAWING APPROVED BY

BM

APPLICANT
SITE 3
DEVELOPMENT COMPANY PTY LTD
MEADOWBANK NSW 2114


PROJECT
SOP 3.1

PROPOSED DEVELOPMENT
SYDNEY OLYMPIC PARK
STAGE 3 : SITE 1

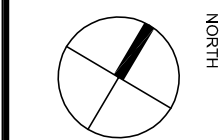

SCALE
1:200 @ A1
SCALE BAR
0 2 4 6 8 10 12m

DRAWING TITLE
FLOOR PLAN
LEVEL 15
PRINT DATE
06.09.10
PROJECT ID
SOP3.1
DRAWING NO.
DA21
ISSUE
5

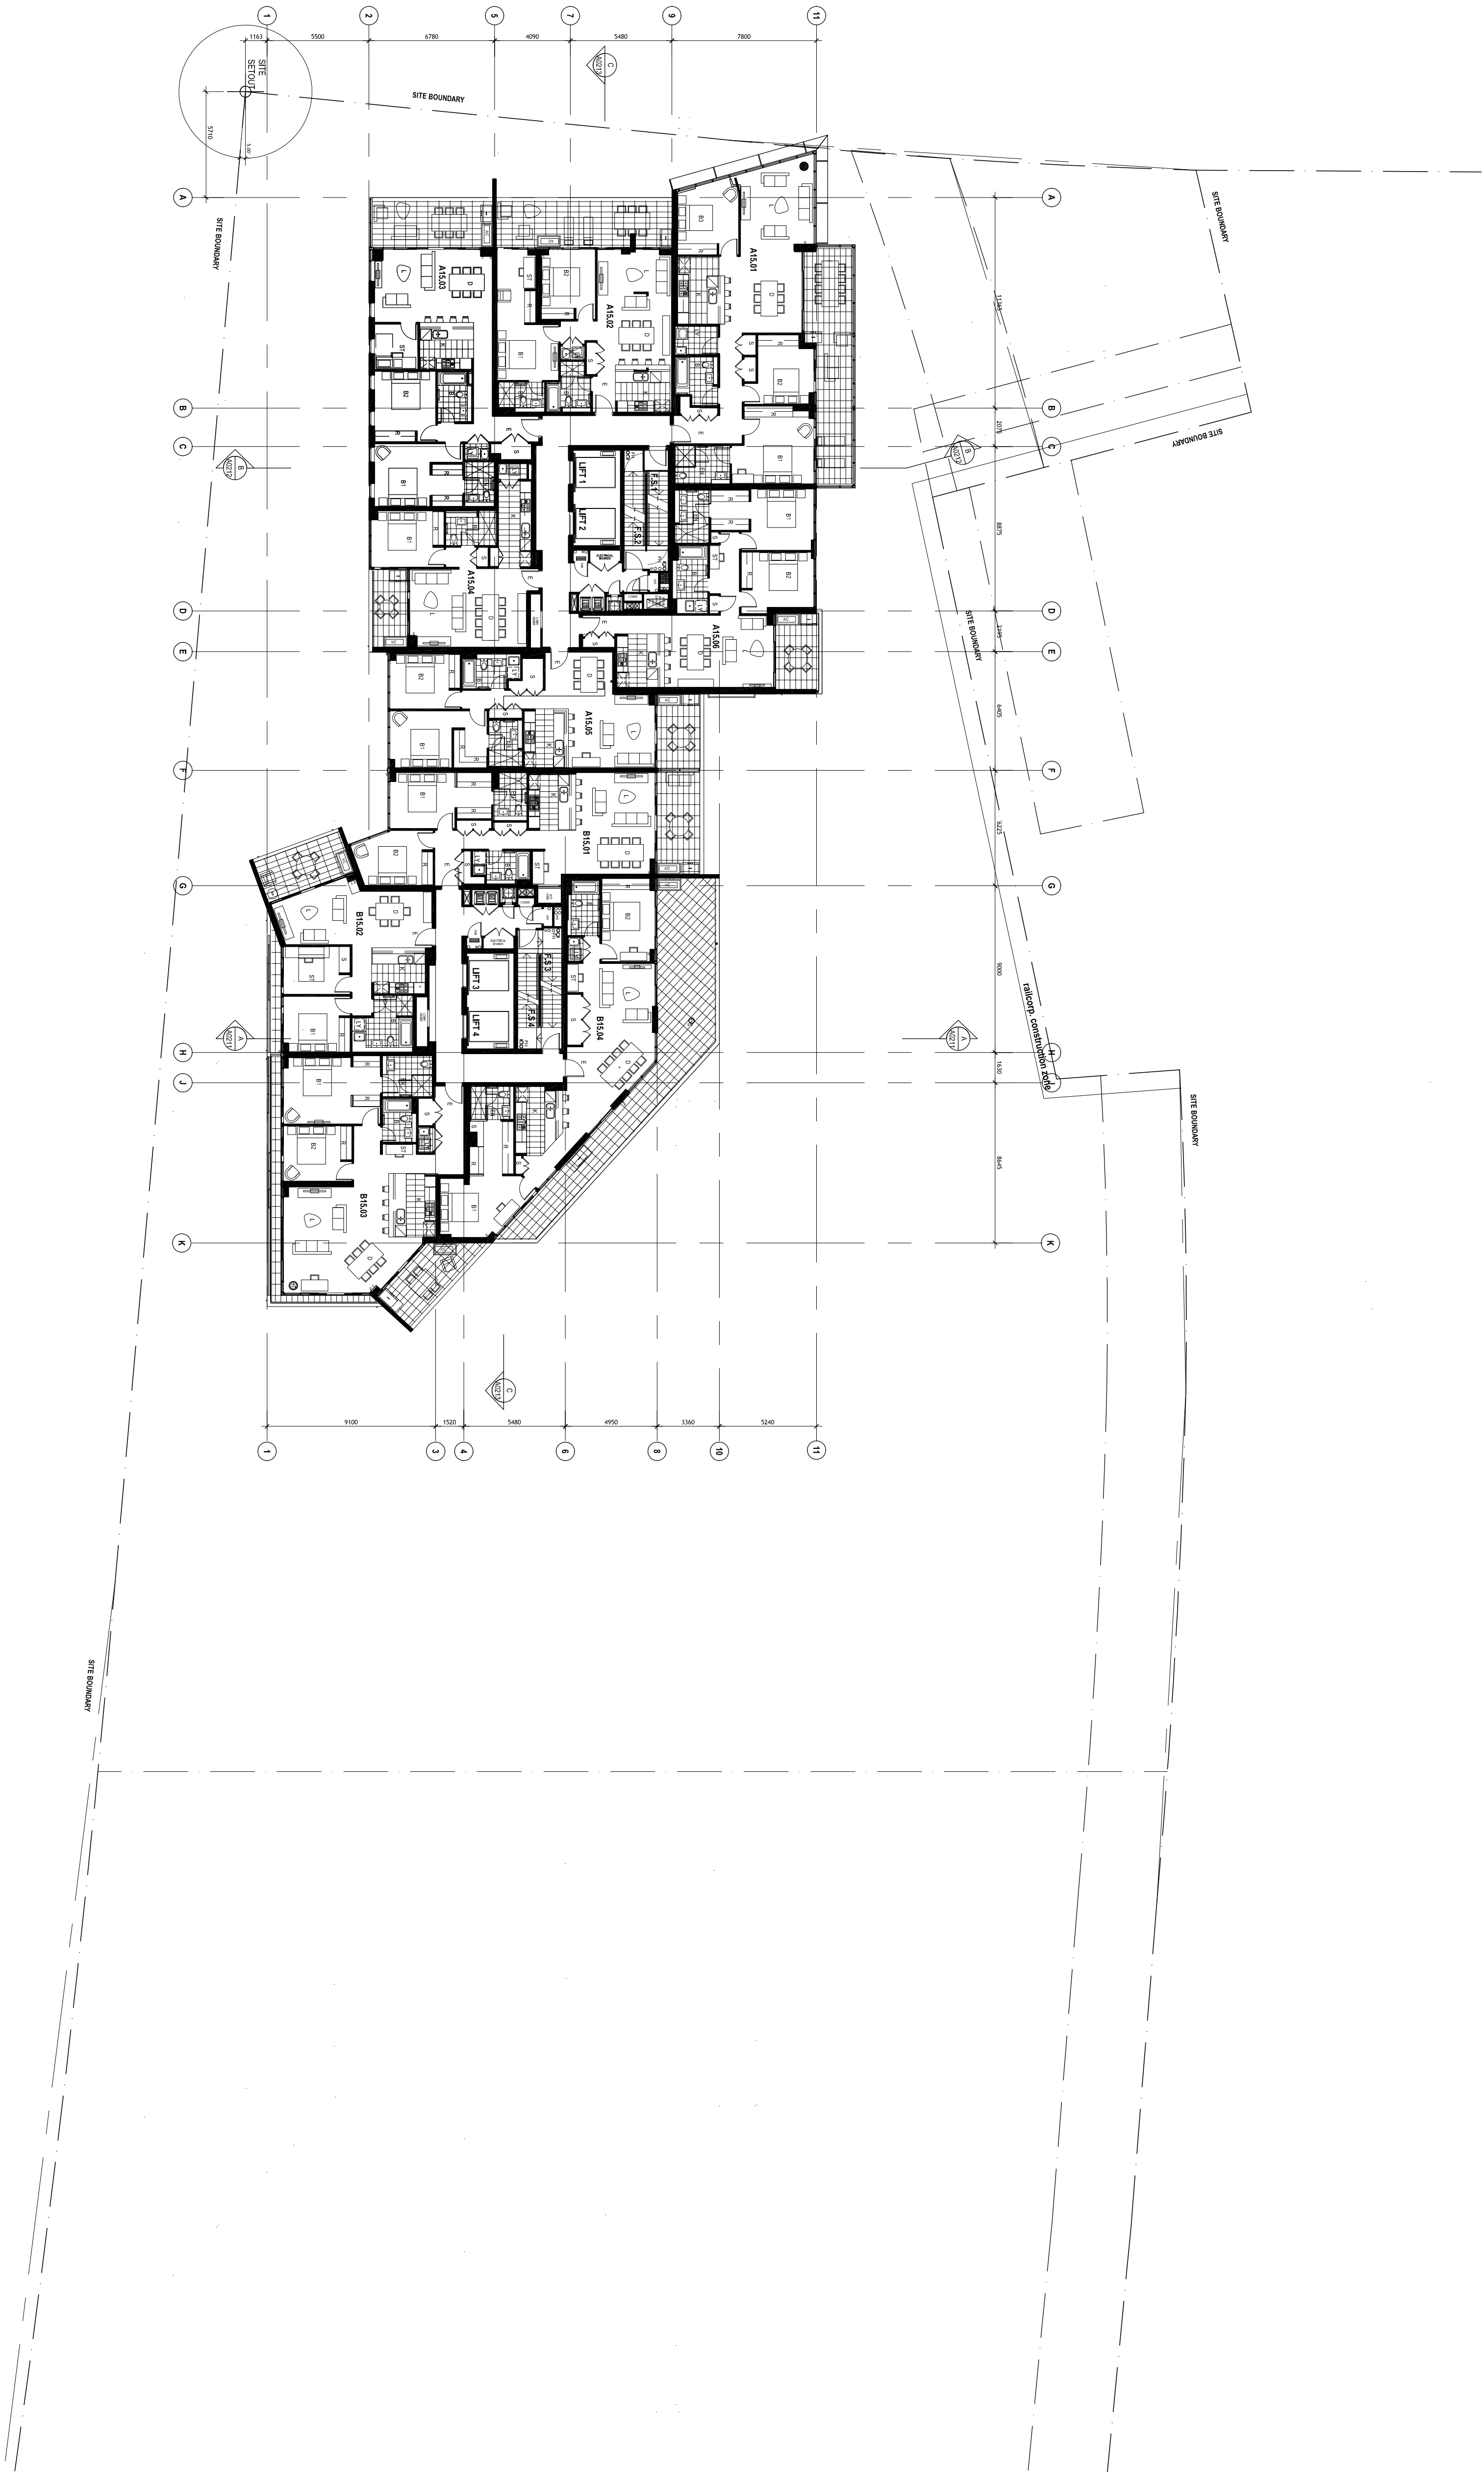

DRAWING ISSUED BECAUSE REQUIRED FOR NEW BASIX CERTIFICATE