

THIS DRAWING IS FOR COUNCIL APPROVAL PURPOSES ONLY. IT IS NOT FOR TO BE USED FOR CONSTRUCTION.

THIS DRAWING IS COPYRIGHT AND CANNOT BE REPRODUCED IN WHOLE OR IN PART OR BY ANY MEDIUM WITHOUT THE WRITTEN PERMISSION OF BILLBERGA DESIGN PTY LTD.

DRAWINGS PREPARED BY
BILLBERGIA design PTY LTD
BILLBERGIA GROUP
SUITE 101, 25 ANGAS ST, MEADOWBANK NSW 2114
TEL: 8878 6900 FAX: 8878 6995
NOMINATED ARCHITECT: BEN MITCHELL (REG. NO 6339)

CONCEPT DESIGN ARCHITECTS
TURNER + ASSOCIATES AND FENDER KATZ/ALDES
IN ASSOCIATION
DA DESIGN DEVELOPMENT ARCHITECTS
TURNER + ASSOCIATES
CURRENT DRAWINGS HAVE BEEN PREPARED BY
BILBERGIA DESIGN PTY LTD

ISSUE	DESCRIPTION	DATE	DRAWING PREPARED BY
5	SECTION 75W SUBMISSION 2	06.09.10	BILLBERG DESIGN PTY LTD
4	SECTION 75W SUBMISSION 1	04.03.09	TURNER AND ASSOCIATES
3	PRELIMINARY 575W 1 ISSUE	09.01.09	TURNER AND ASSOCIATES
2	ISSUED FOR DRP	13.11.08	TURNER AND ASSOCIATES
1	ISSUED FOR INFORMATION	11.11.08	TURNER AND ASSOCIATES


BILLBERG DESIGN PTY LTD - DRAWING APPROVED BY

BM

APPLICANT
SITE 3
DEVELOPMENT COMPANY PTY LTD
MEADOWBANK NSW 2114

PROJECT
SOP 3.1

PROPOSED DEVELOPMENT
SYDNEY OLYMPIC PARK
STAGE 3 : SITE 1

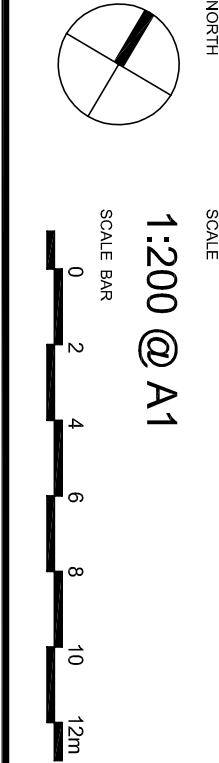


DRAWING TITLE
FLOOR PLAN
 LEVEL 16

PRINT DATE
 06.09.10

PROJECT ID
 SOP3.1

DRAWING NO.
 DA22 5

ISSUE

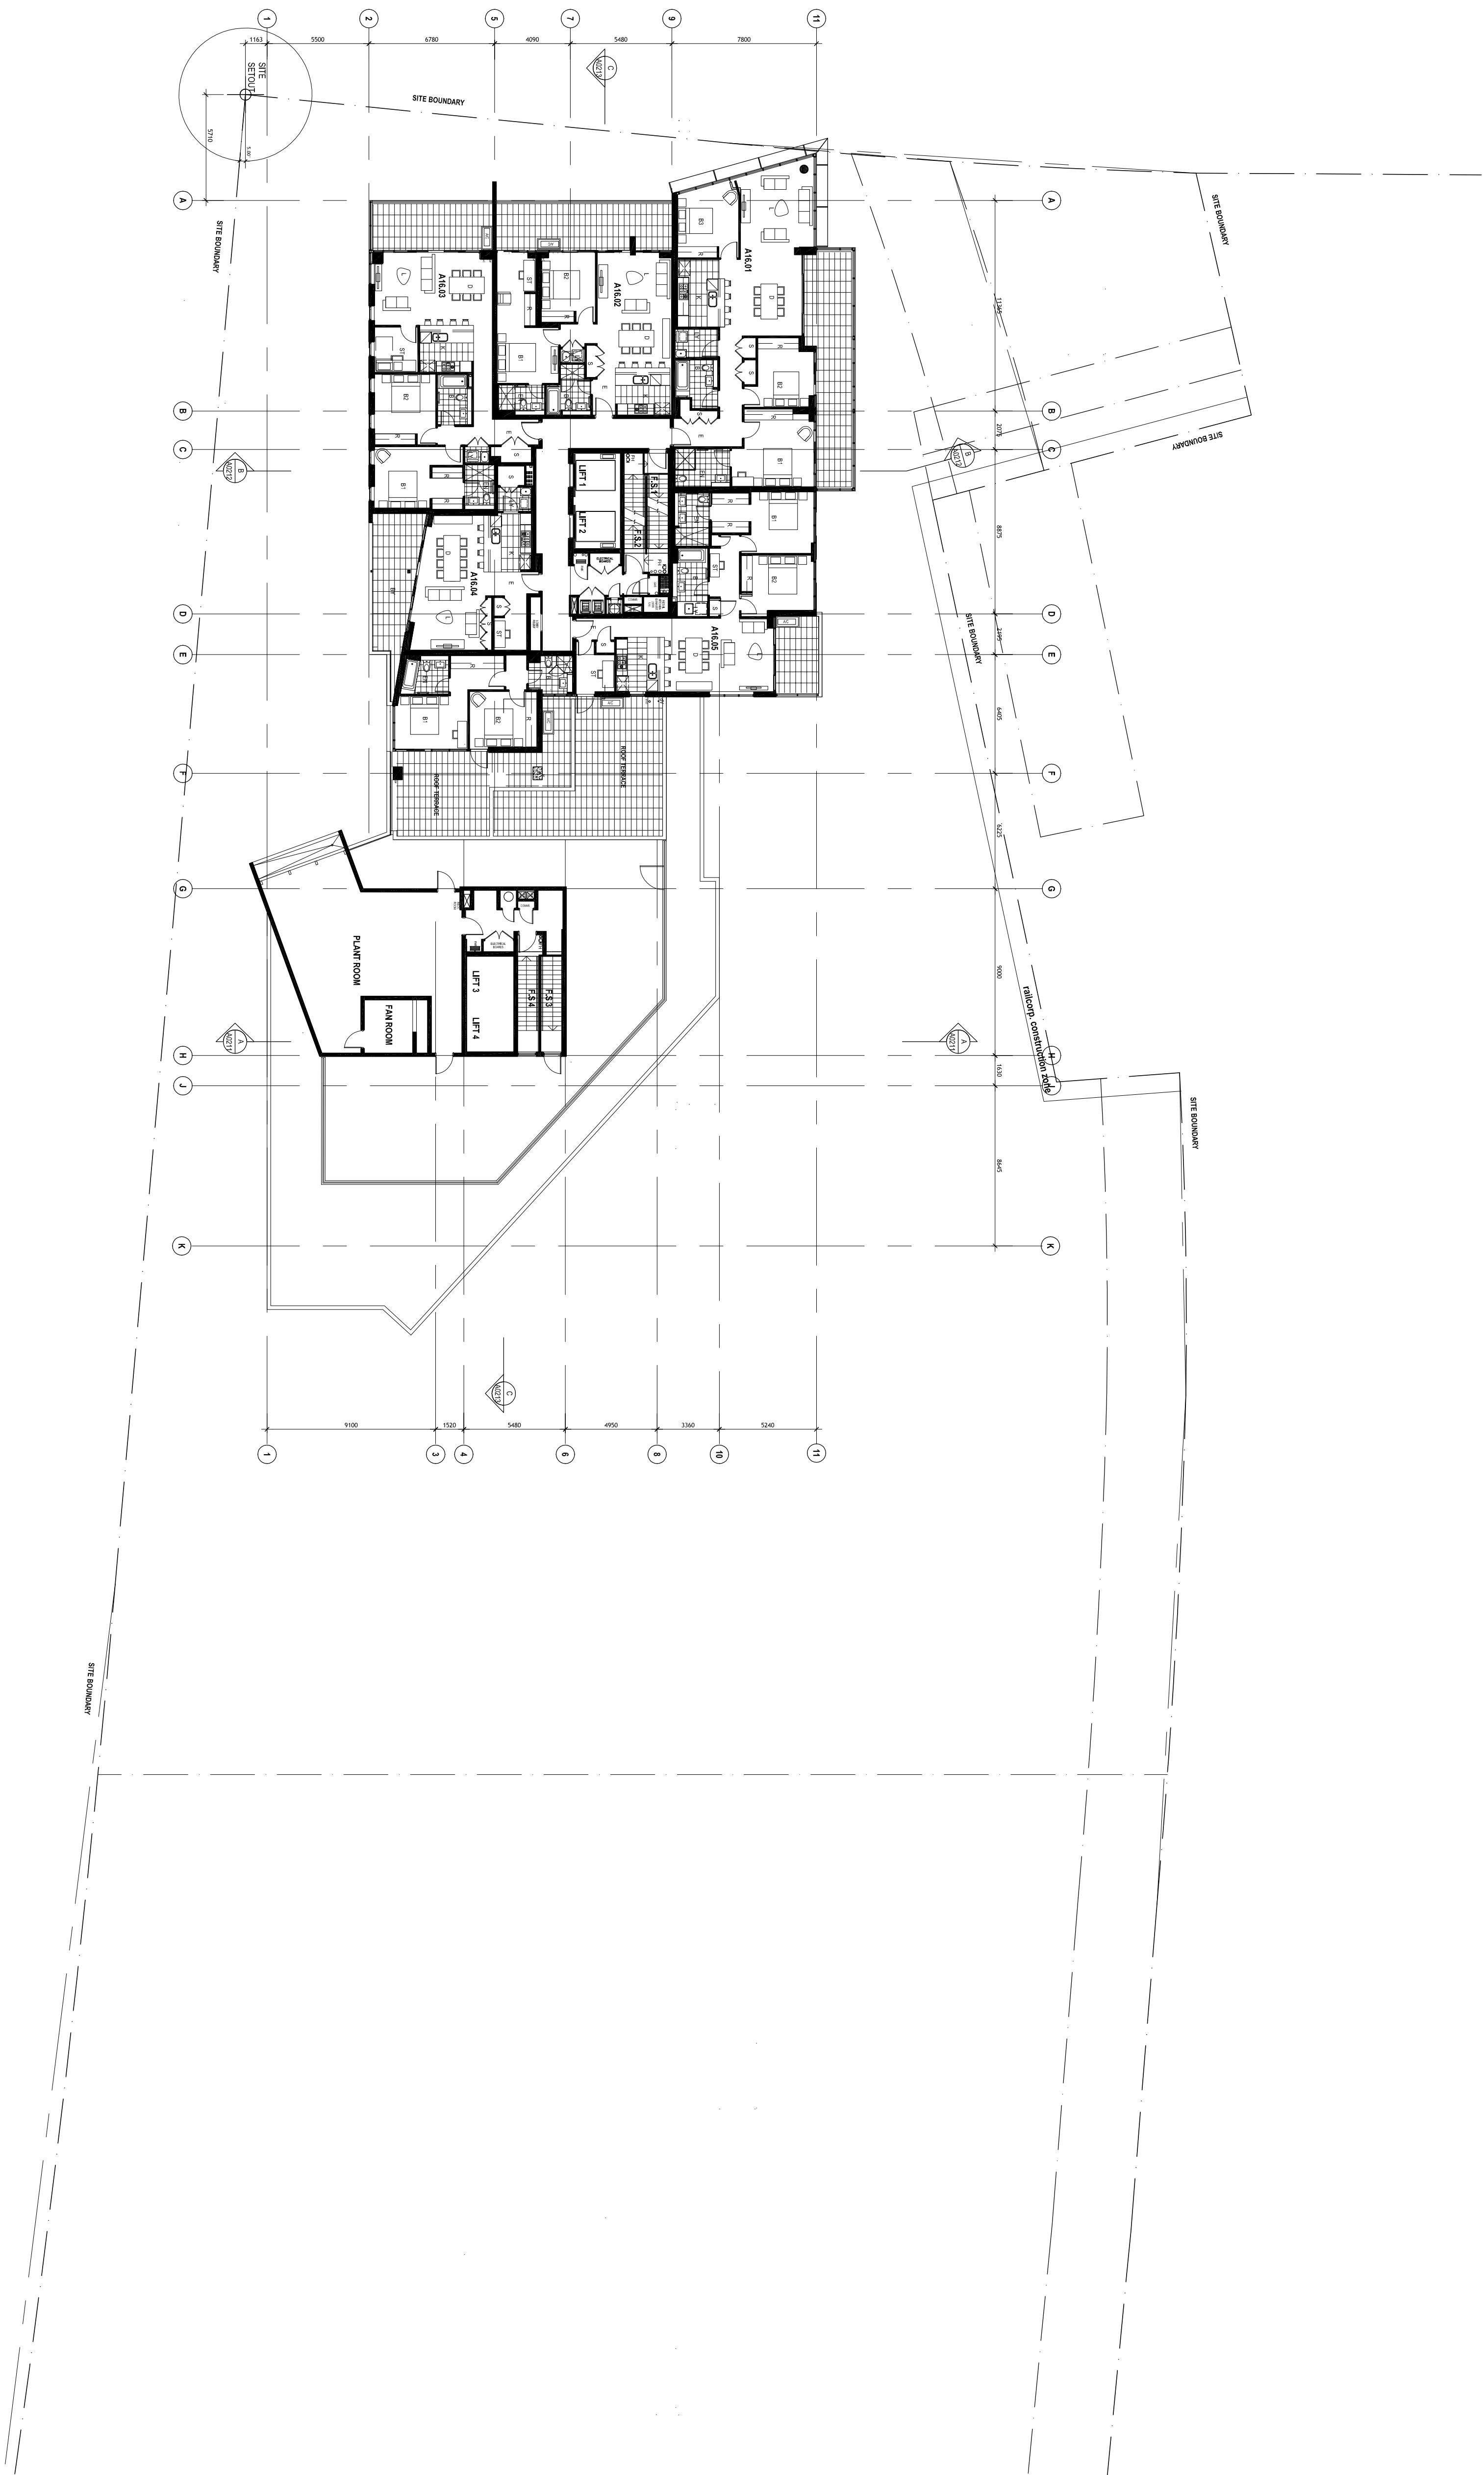

DRAWING ISSUED BECAUSE REQUIRED FOR NEW BASIX CERTIFICATE