


LOUVRES AMENDED TO
WINDOWS FOR L24
APARTMENT

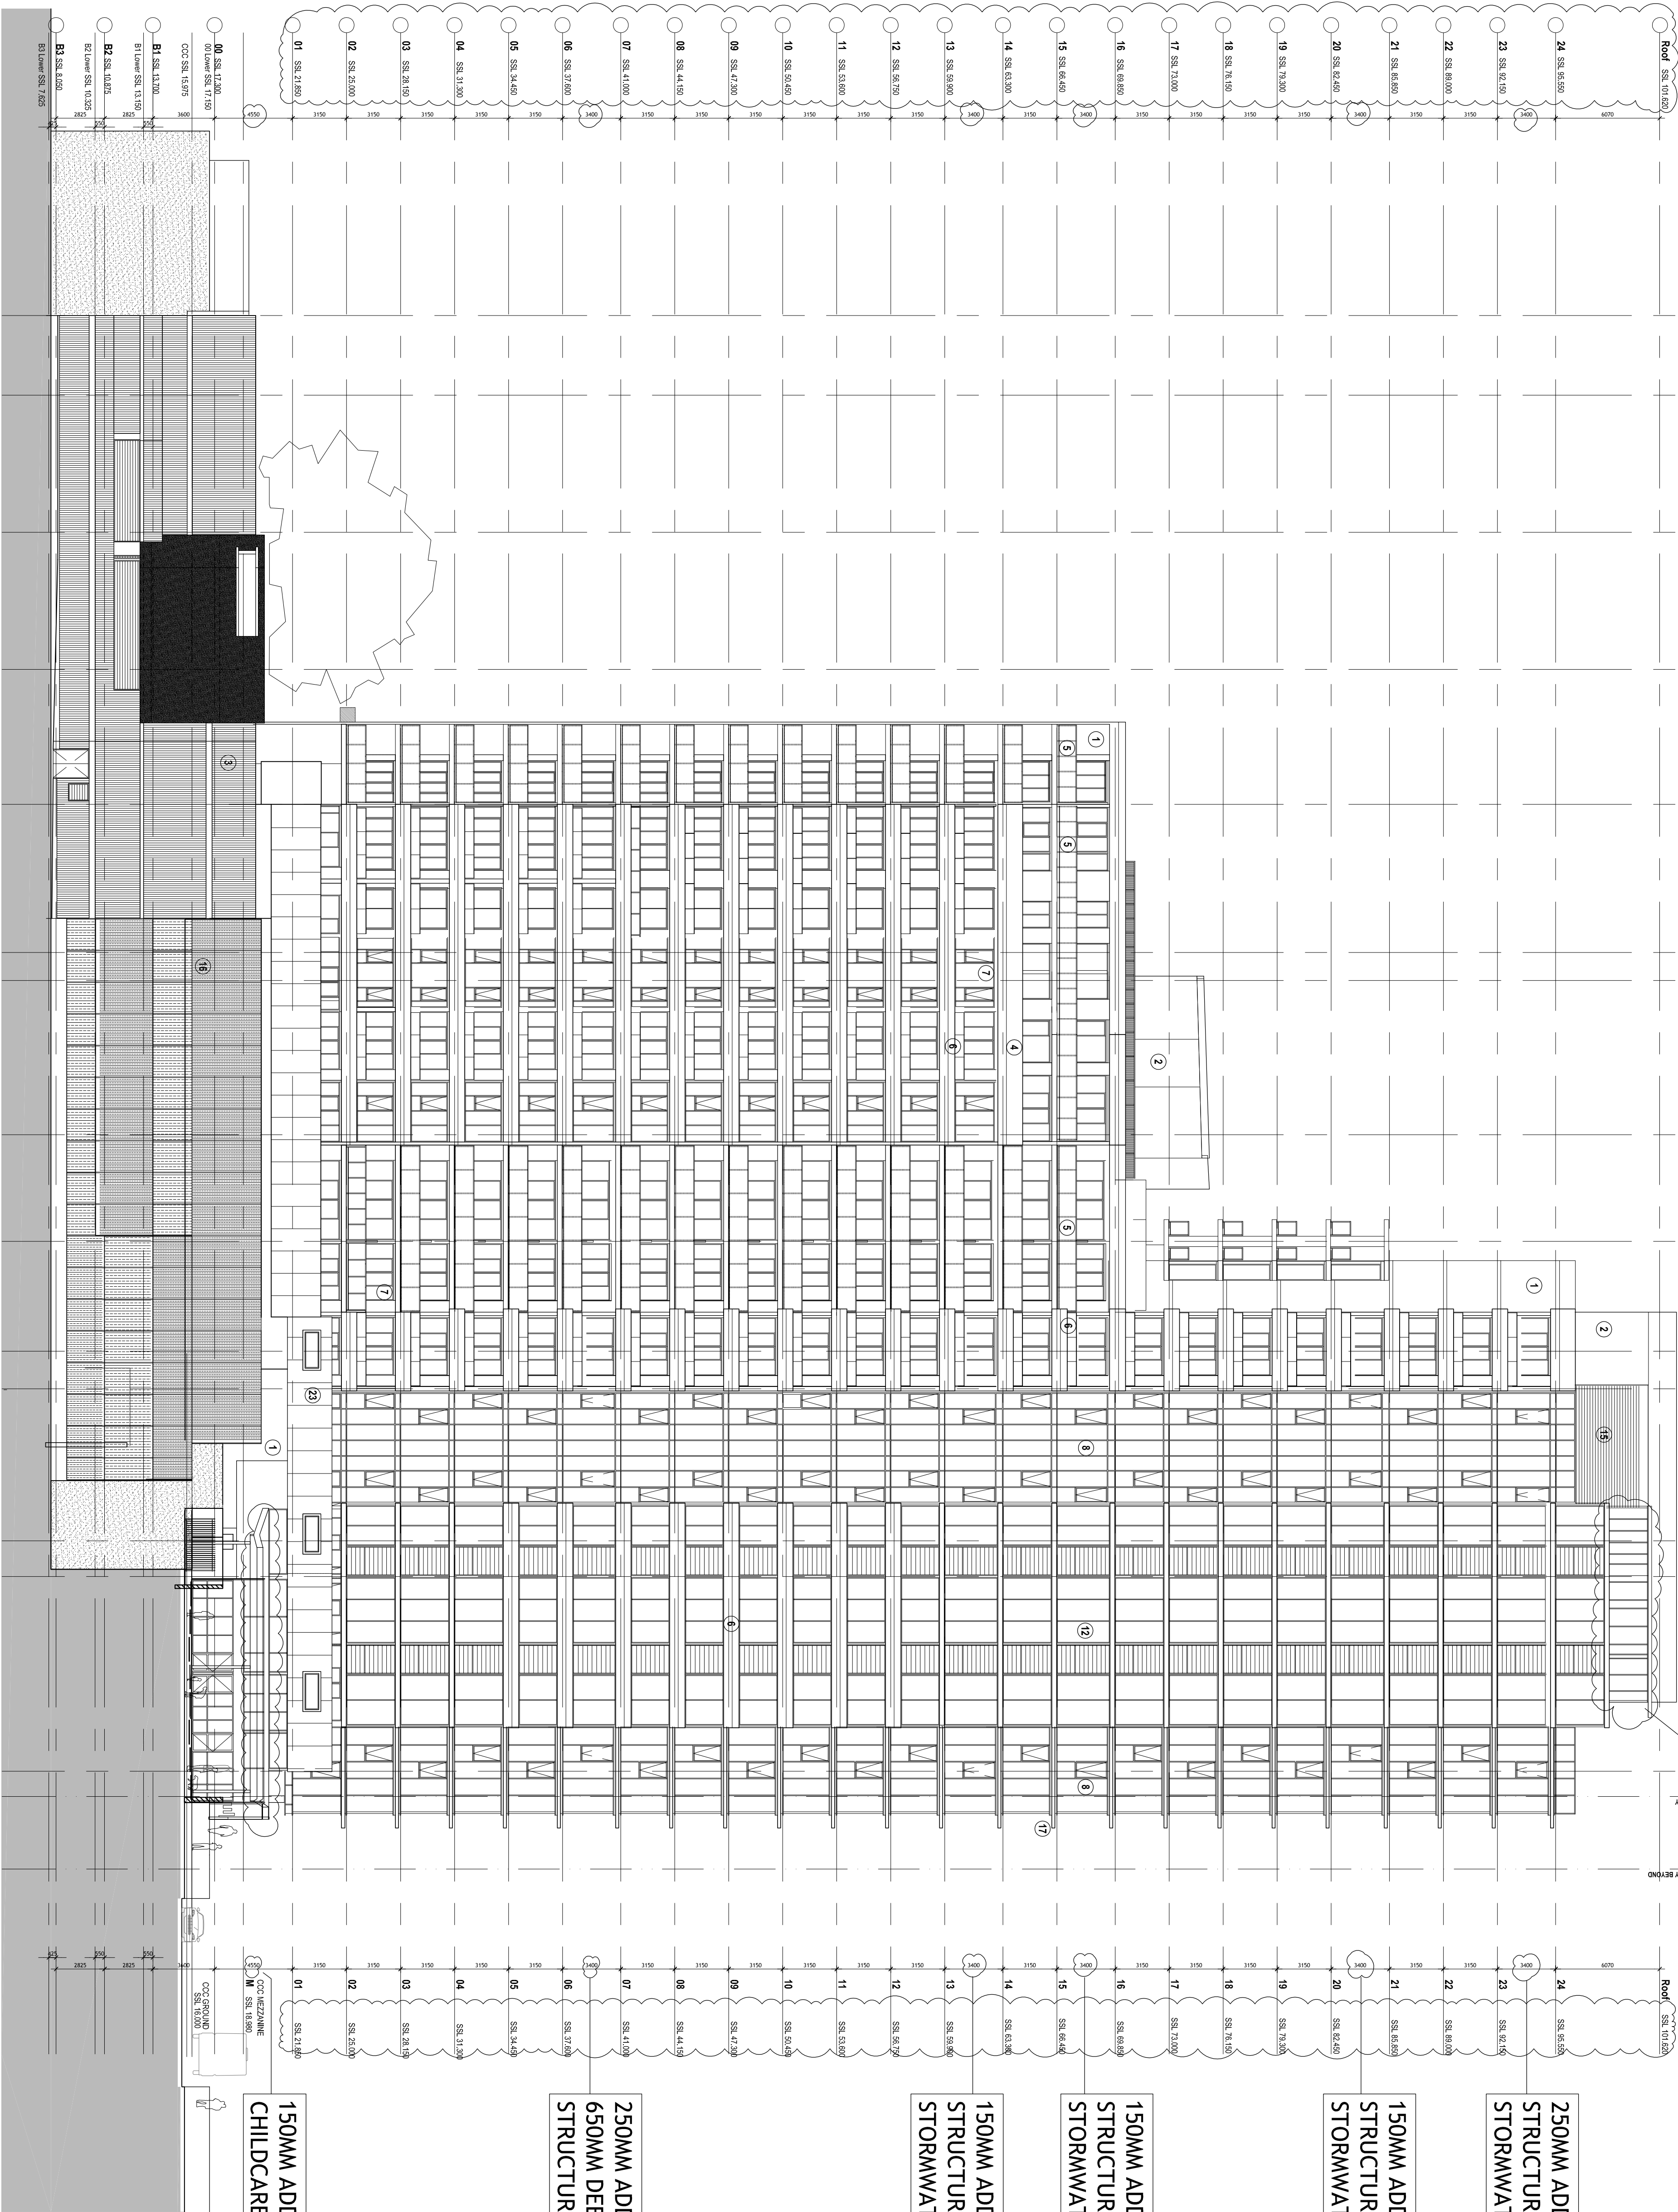

NOTES AND FINISHES

1. Precast cladding type 01: Finish or custom finish
2. Precast cladding type 02: Finish or custom finish
3. Precast cladding type 03: Special
4. Precast cladding type 04: Full height precast
5. Precast cladding type 05: Aluminium framed
6. Precast cladding type 06: Aluminium framed
7. Precast cladding type 07: Aluminium framed
8. Precast cladding type 08: Aluminium framed
9. Precast cladding type 09: Aluminium framed
10. Precast cladding type 10: Aluminium framed
11. Precast cladding type 11: Aluminium framed
12. Precast cladding type 12: Aluminium framed
13. Precast cladding type 13: Aluminium framed
14. Precast cladding type 14: Aluminium framed
15. Precast cladding type 15: Aluminium framed
16. Precast cladding type 16: Aluminium framed
17. Precast cladding type 17: Aluminium framed
18. Precast cladding type 18: Aluminium framed
19. Precast cladding type 19: Aluminium framed
20. Precast cladding type 20: Aluminium framed
21. Precast cladding type 21: Aluminium framed
22. Precast cladding type 22: Aluminium framed
23. Precast cladding type 23: Aluminium framed

250MM ADDED FOR
650MM DEEP
STRUCTURAL TRANSFER

150MM ADDED FOR
STRUCTURAL AND
STORMWATER TRANSFER

150MM ADDED FOR
STRUCTURAL AND
STORMWATER TRANSFER

150MM ADDED FOR
STRUCTURAL AND
STORMWATER TRANSFER

250MM ADDED FOR
STRUCTURAL AND
STORMWATER TRANSFER

150MM ADDED FOR
CHILD CARE CENTRE LIFT

SCALE
1 : 200 @ A1 1:400 @ A3
SCALE BAR
0 2 4 6 8 10 12m

DRAWING TITLE
EAST ELEVATION
PRINT DATE
06.09.10
PROJECT ID
SOP3.1
DRAWING NO.
DA101
ISSUE
6