


LOUVRES AMENDED TO
WINDOWS FOR L24
APARTMENT

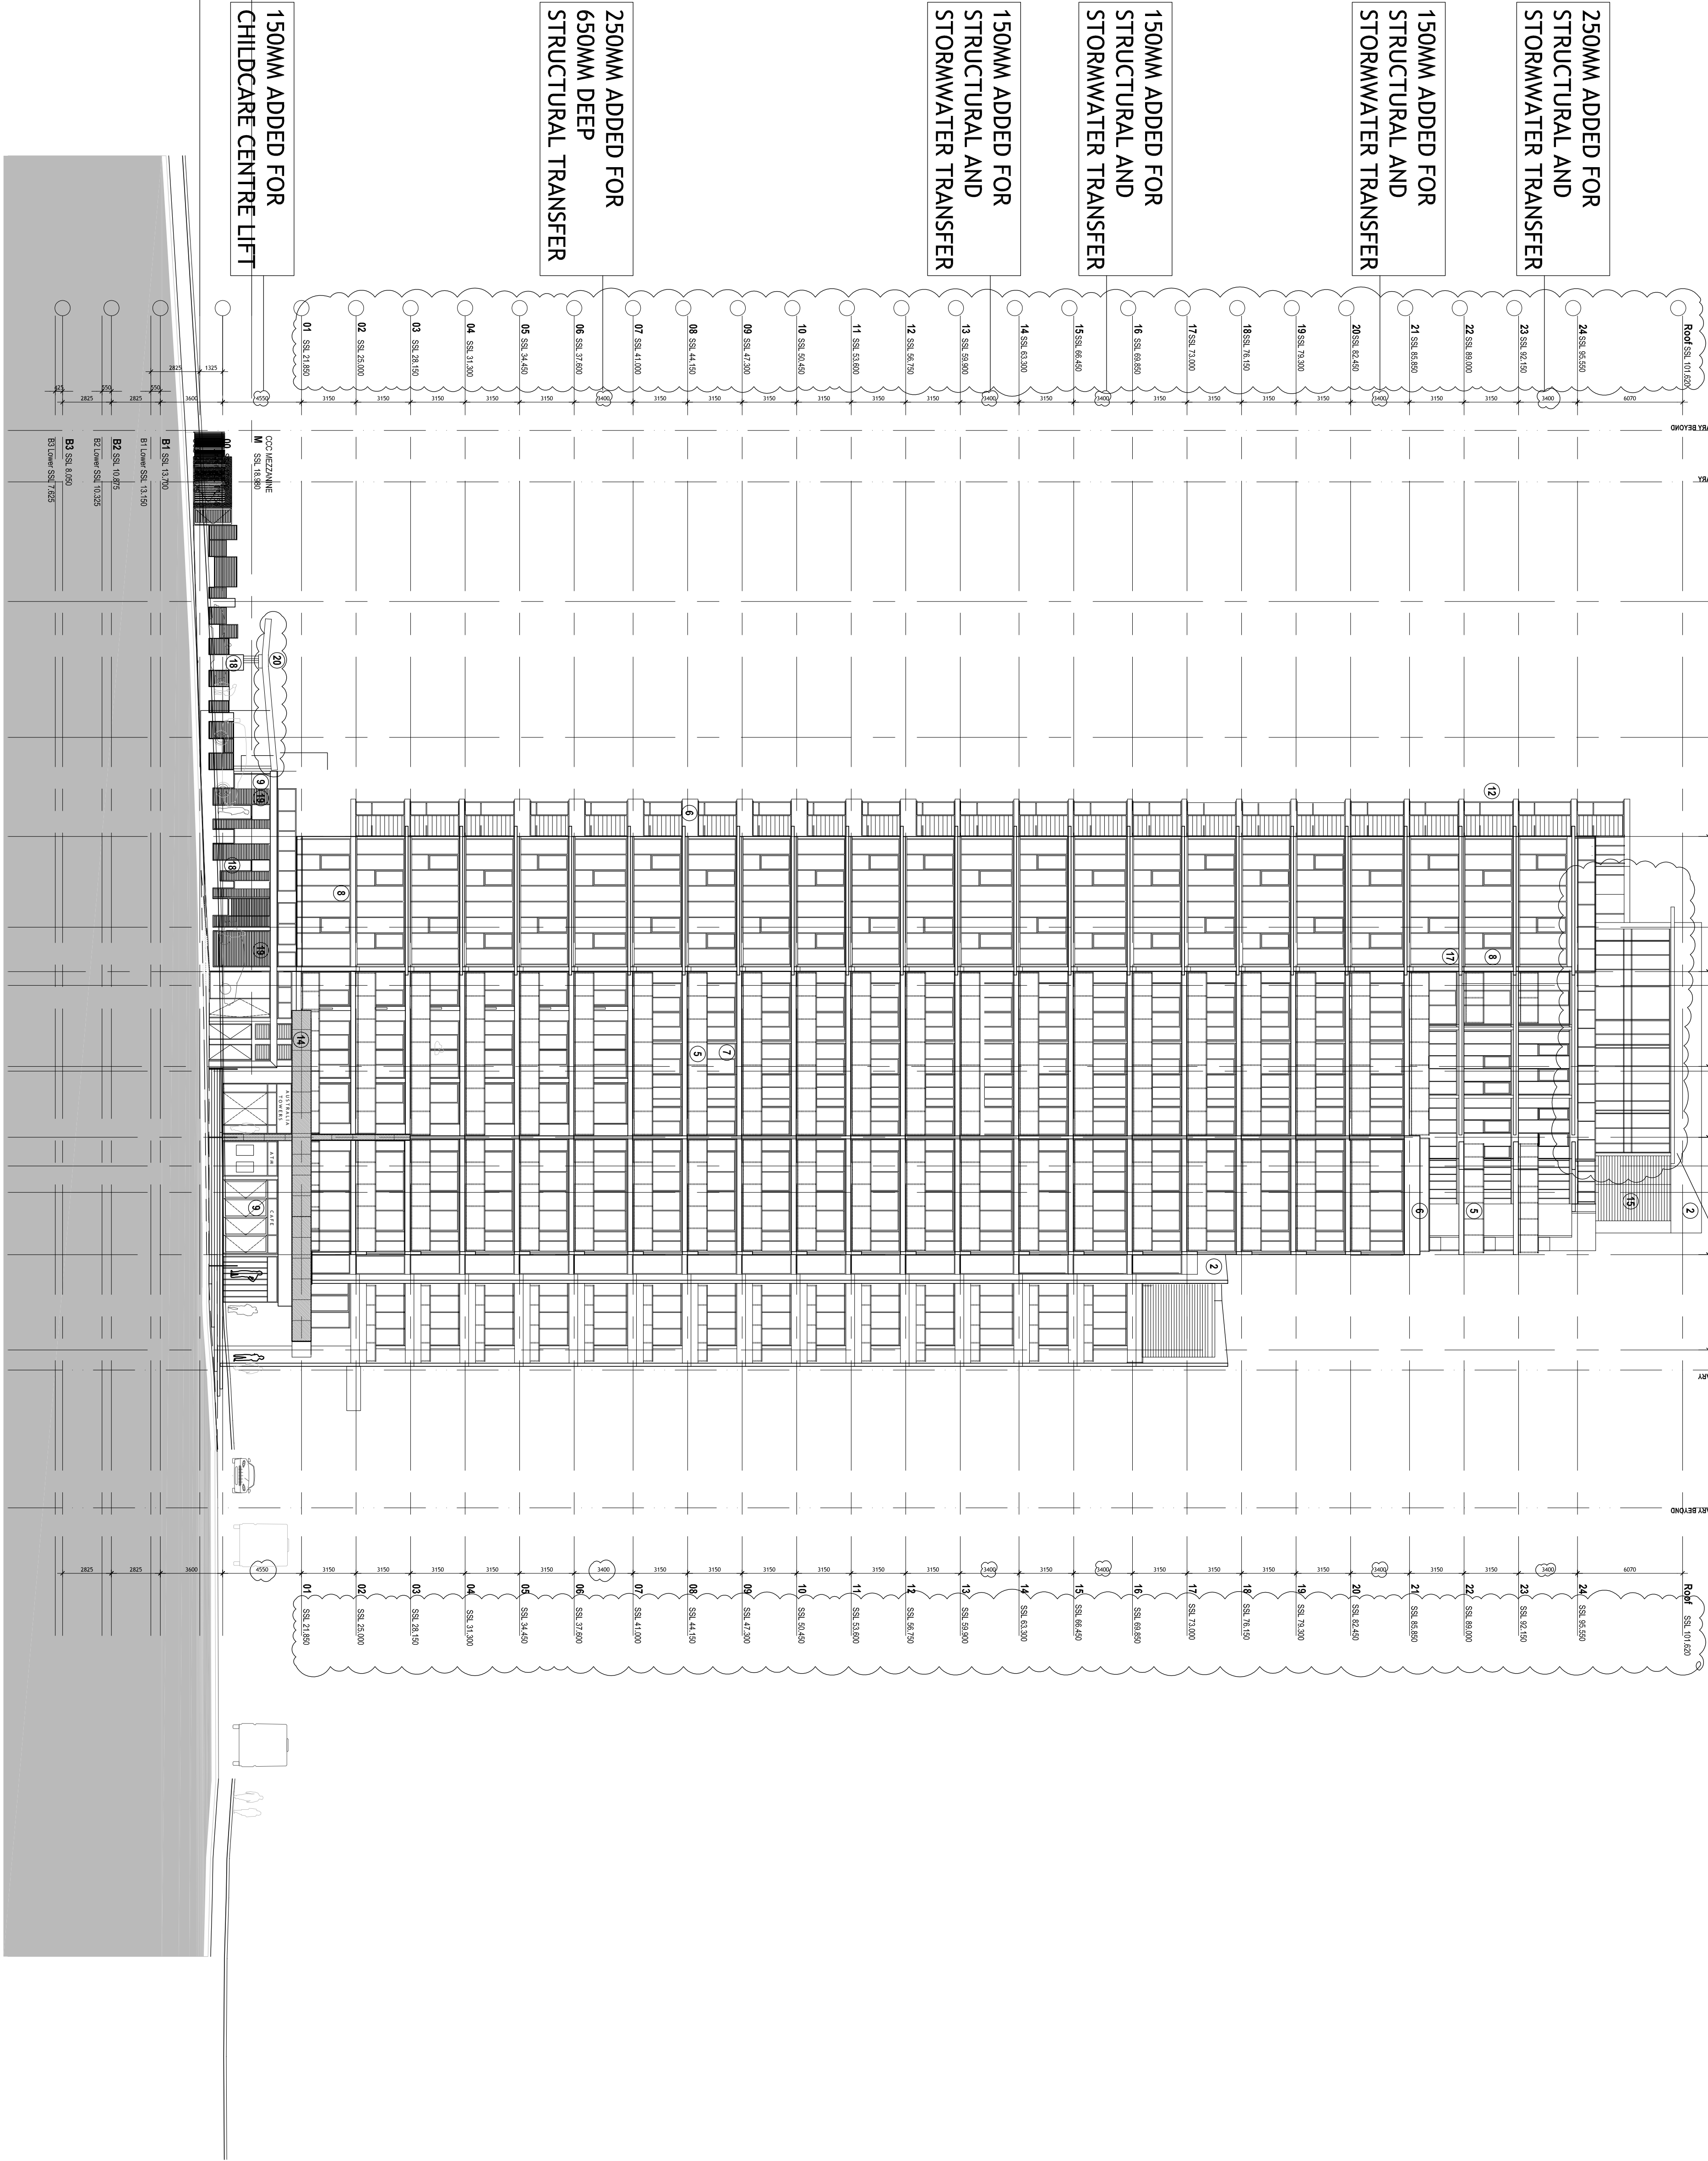

- MATERIALS AND FINISHES**
1. Precast cladding type 01: Panel or solid finish
 2. Precast cladding type 02: Panel or solid finish
 3. Precast cladding type 03: Special
 4. Precast cladding type 04: Full height precast
 5. Precast cladding type 05: Full height precast
 6. Precast cladding type 06: Full height precast
 7. Precast cladding type 07: Full height precast
 8. Precast cladding type 08: Full height precast
 9. Precast cladding type 09: Full height precast
 10. Precast cladding type 10: Full height precast
 11. Precast cladding type 11: Full height precast
 12. Precast cladding type 12: Full height precast
 13. Precast cladding type 13: Full height precast
 14. Precast cladding type 14: Full height precast
 15. Precast cladding type 15: Full height precast
 16. Precast cladding type 16: Full height precast
 17. Precast cladding type 17: Full height precast
 18. Precast cladding type 18: Full height precast
 19. Precast cladding type 19: Full height precast
 20. Precast cladding type 20: Full height precast
 21. Precast cladding type 21: Full height precast
 22. Precast cladding type 22: Full height precast
 23. Precast cladding type 23: Full height precast

THIS DRAWING IS FOR COUNCIL APPROVAL

FOR PROPOSED CONSTRUCTION

REPRODUCED IN WHOLE OR IN PART OR BY ANY MEANS WITHOUT THE WRITTEN PERMISSION OF BILLBERGIA DESIGN PTY LTD.

DRAWINGS PREPARED BY

BILLBERGIA design PTY LTD

BILLBERGIA GROUP

SUITE 101, 25 ANGAS ST, MEADOWBANK NSW 2114

REGISTERED ARCHITECTS (REG NO 6339)

FOR PROPOSED CONSTRUCTION

FOR PROPOSED CONSTRUCTION

FOR PROPOSED CONSTRUCTION

DATE

26.08.10

DATE

26.08.10

DATE

26.08.10

PROJECT

SITE 3

DEVELOPMENT COMPANY PTY LTD

MEADOWBANK NSW 2114

PROJECT

SITE 3

DEVELOPMENT COMPANY PTY LTD

MEADOWBANK NSW 2114

PROJECT

SITE 3

DEVELOPMENT COMPANY PTY LTD

MEADOWBANK NSW 2114

SCALE

1 : 200 @ A1

1:400 @ A3

SCALE

1 : 200 @ A1

1:400 @ A3

SCALE

1 : 200 @ A1

1:400 @ A3

DRAWING TITLE

NORTH ELEVATION

DRAWING NO.

06.09.10

DRAWING NO.

06.09.10

Sep 08, 2010 9:16am V: Billbergia Projects\SOPA Site 3\CAD\DA102.dwg