



CANOPY PLAN SHAPE AMENDED.
REMAINS METAL / POLYCARBONATE
COMBINATION TO FUTURE DETAIL DESIGN.

MEZZANINE AMENDED.
3BSQM ADDITIONAL FLOOR SPACE
(Refer Turner & Associates Dwg # DA041)
FITOUT SUBJECT OF SEPARATE DA.

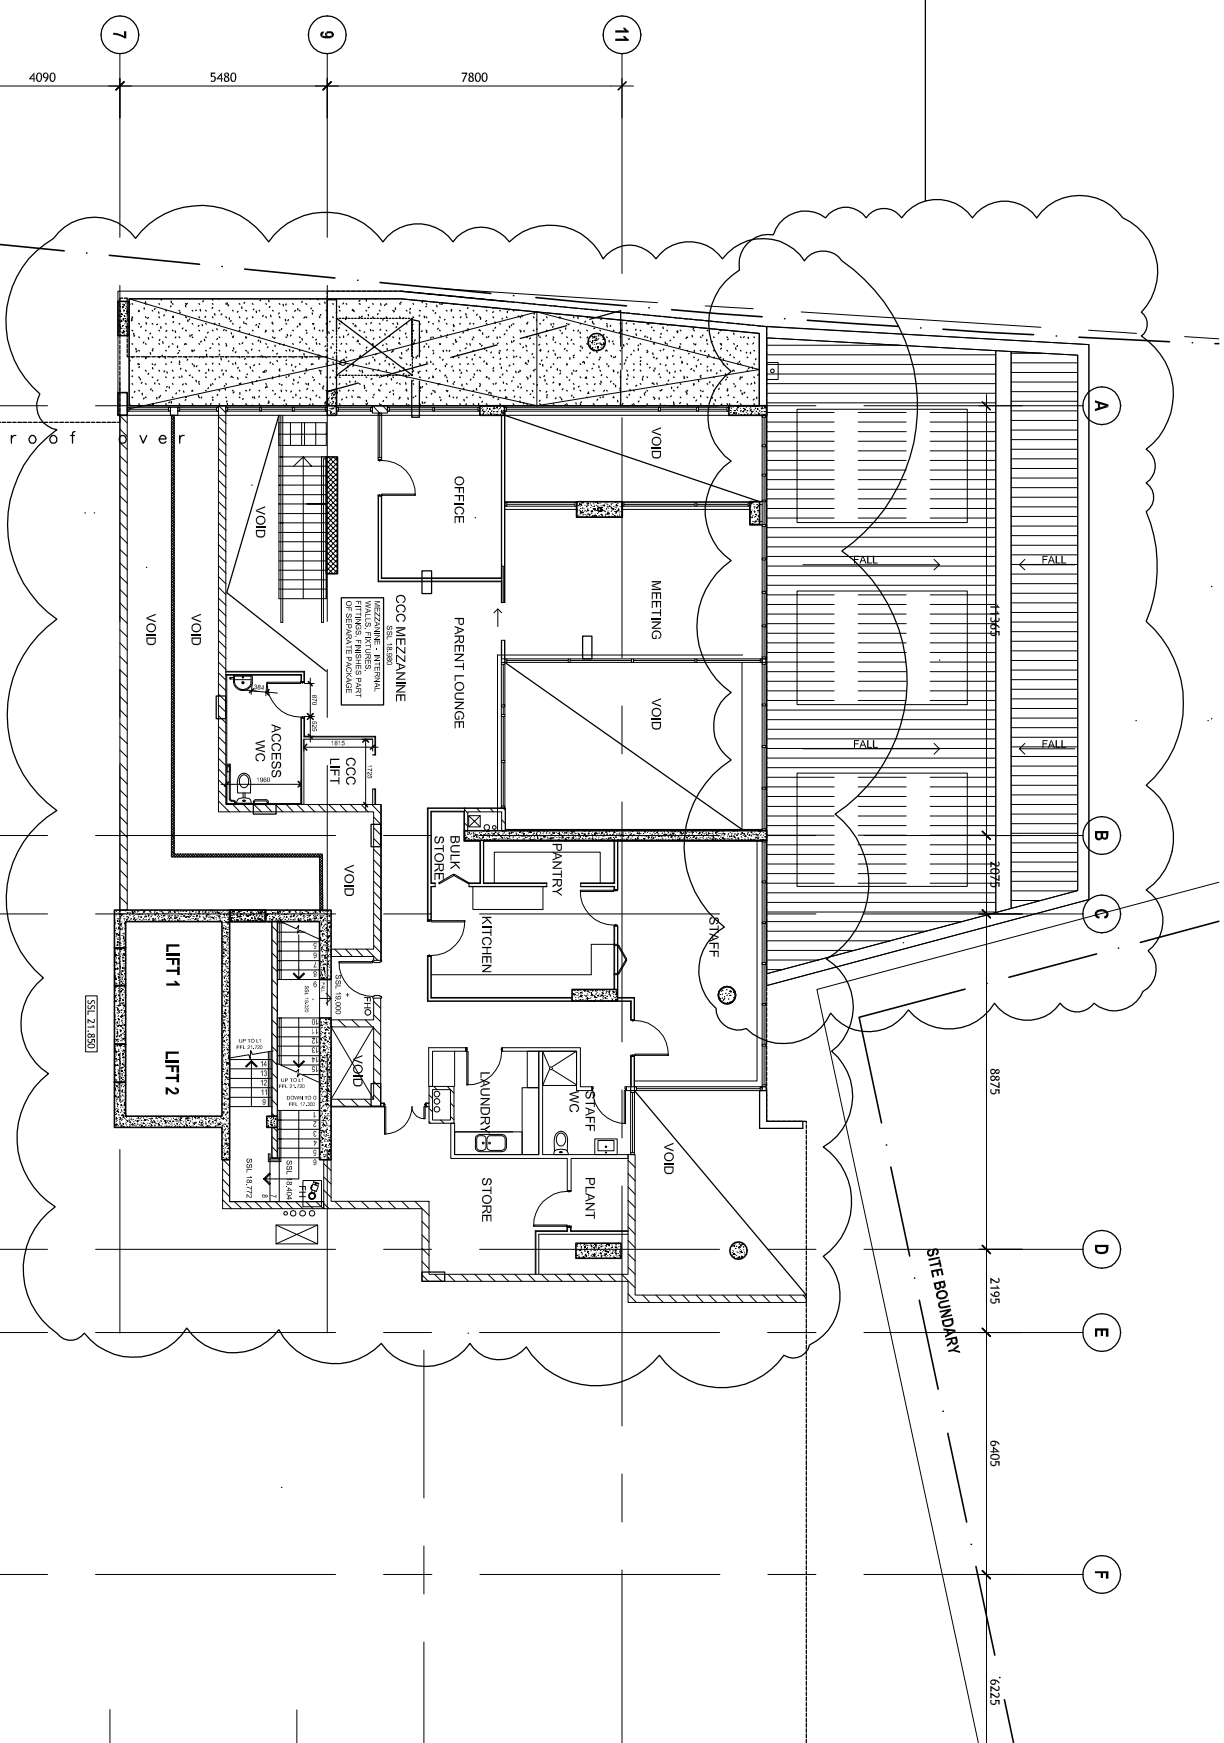


2: CHILDCARE CENTRE MEZZANINE PLAN

APARTMENT A1.01 LAYOUT AMENDED
FROM 3 BEDROOM TO 4 BEDROOM
IE 1 ADDITIONAL BEDROOM

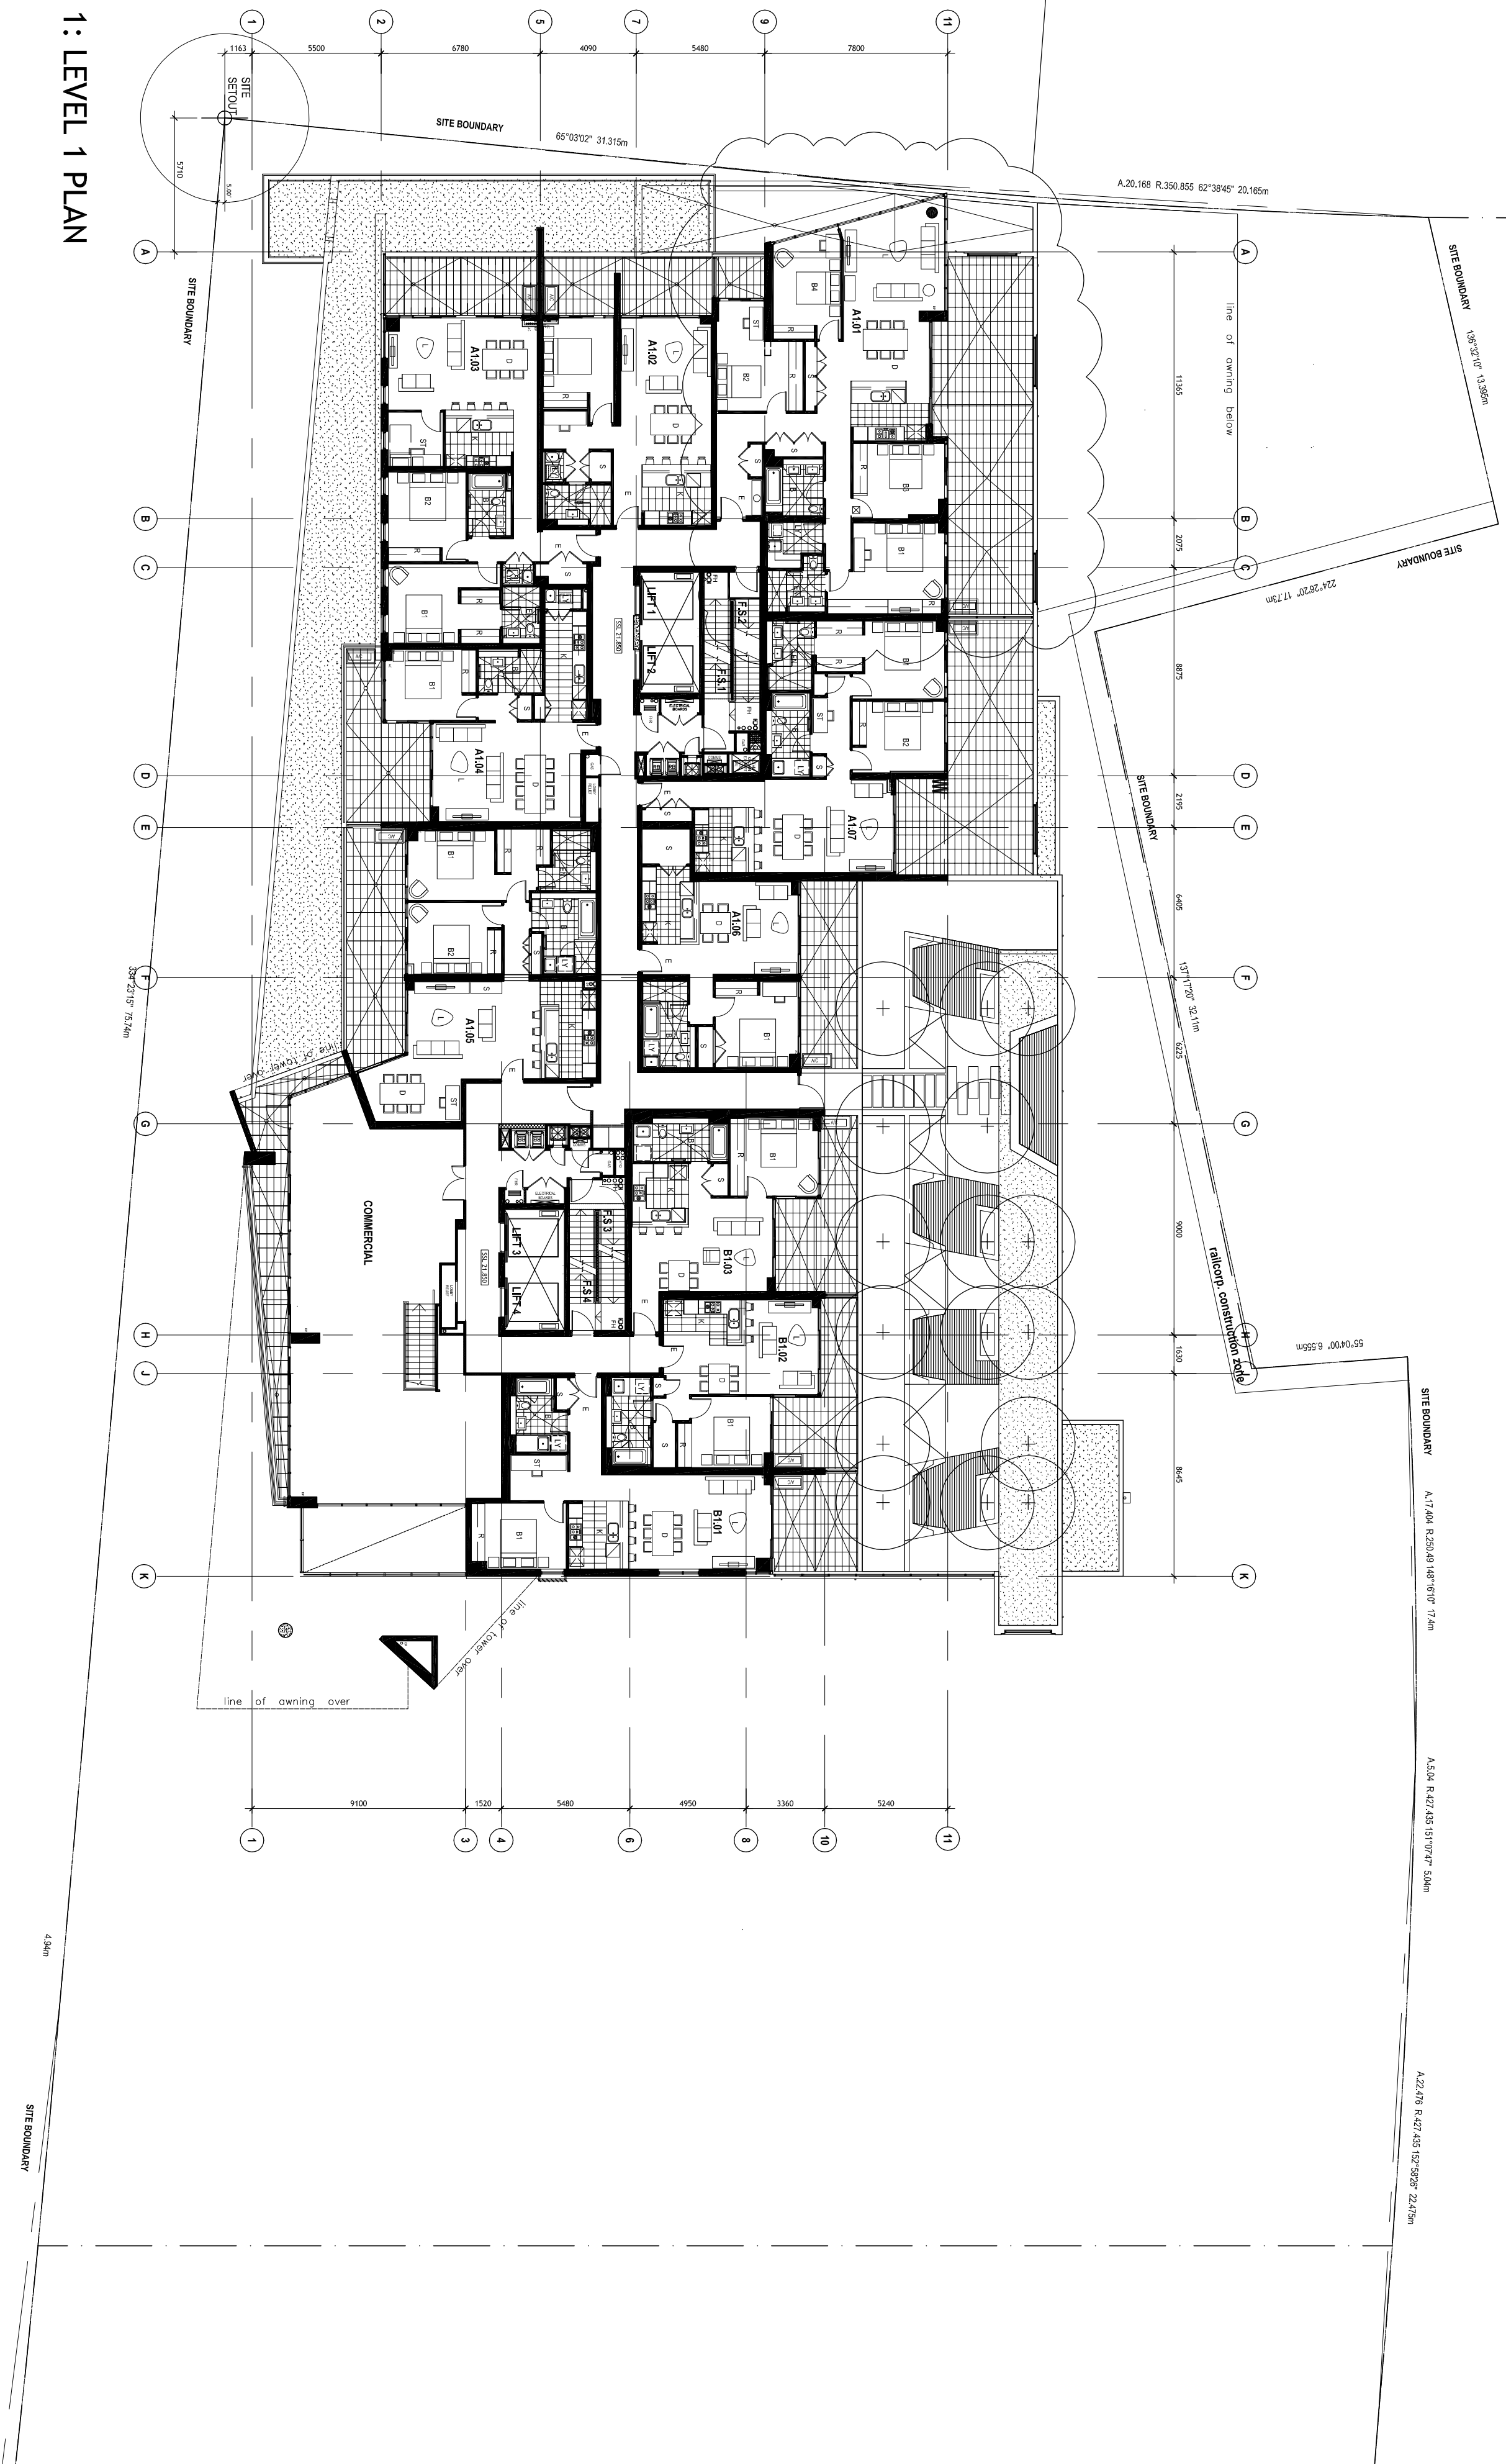

1: LEVEL 1 PLAN

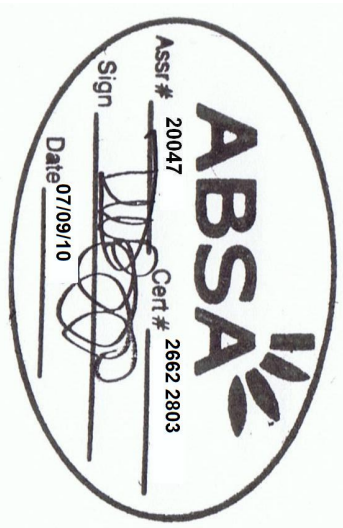

DRAWINGS PREPARED BY		BILLBERGIA design PTY LTD	
THIS DRAWING IS FOR COUNCIL APPROVAL PURPOSES ONLY.		IT IS NOT FOR TO BE USED FOR CONSTRUCTION	
THIS DRAWING IS COPYRIGHT AND CANNOT BE REPRODUCED IN WHOLE OR IN PART OR BY ANY MEDIUM WITHOUT THE WRITTEN PERMISSION OF BILLBERGIA DESIGN PTY LTD.			
SUITE 10-1, 25 ANGAS ST MEADOWBANK NSW 2114 TEL: 8878 6900 FAX: 8878 6995 NOMINATED ARCHITECT: BEN MITCHELL (REG. NO 6339)		BILLBERGIA GROUP	
CONCEPT DESIGN ARCHITECTS		TURNER + ASSOCIATES AND FENDER WATKINS	
DATE:		DRAWING REVISED BY:	
1		SECTION 72W SUBMISSION 2	
2		SECTION 72W SUBMISSION 1	
3		PRELIMINARY DESIGN	
4		PRELIMINARY DESIGN	
THIS DRAWING IS FOR COUNCIL APPROVAL PURPOSES ONLY.
IT IS NOT FOR TO BE USED FOR CONSTRUCTION.
THIS DRAWING IS COPYRIGHT AND CANNOT BE REPRODUCED IN WHOLE OR IN PART OR BY ANY MEDIUM WITHOUT THE WRITTEN PERMISSION OF BILLEGGIA DESIGN PTY LTD.

DRAWINGS PREPARED BY
BILLBERGIA design PTY LTD
BILLBERGIA GROUP
SUITE 101, 25 ANGAS ST, MEADOWBANK NSW 2114
TEL: 8878 6900
FAX: 8878 6995
NOMINATED ARCHITECT: BEN MICHELL (REC. NO 6339)

CONCEPT DESIGN ARCHITECTS
TURNER + ASSOCIATES AND FENDER KATZALIDES
IN ASSOCIATION
DA DESIGN DEVELOPMENT ARCHITECTS
TURNER + ASSOCIATES
CURRENT DRAWINGS HAVE BEEN PREPARED
BY
BILBERGIA DESIGN PTY LTD


DATE	DESCRIPTION	BY
06/09/10	BILL BERGIA DESIGN PTY LTD	TURNER AND ASSOCIATES
04/03/09	SECTION 75W SUBMISSION 1	TURNER AND ASSOCIATES
09/01/09	PRELIMINARY 575W 1 ISSUE	TURNER AND ASSOCIATES
3/11/08	ISSUED FOR CONSTRUCTION	TURNER AND ASSOCIATES
11/11/08	ISSUED FOR CONSTRUCTION	TURNER AND ASSOCIATES

BILL BERGIA DESIGN PTY LTD - DRAWING APPROVED BY
BM

APPLICANT
SITE 3
DEVELOPMENT COMPANY PTY LTD
MEADOWBANK NSW 2114

PROJECT SOP 3.1

PROPOSED DEVELOPMENT
SYDNEY OLYMPIC PARK
STAGE 3 : SITE 1

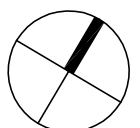



SCALE
1:200 @ A1
SCALE BAR
0 2 4 6 8 10 12m

DRAWING TITLE
FLOOR PLAN
LEVEL 2


PROJECT ID
SOP3.1

DRAWING NO.
DA08

ISSUE
5

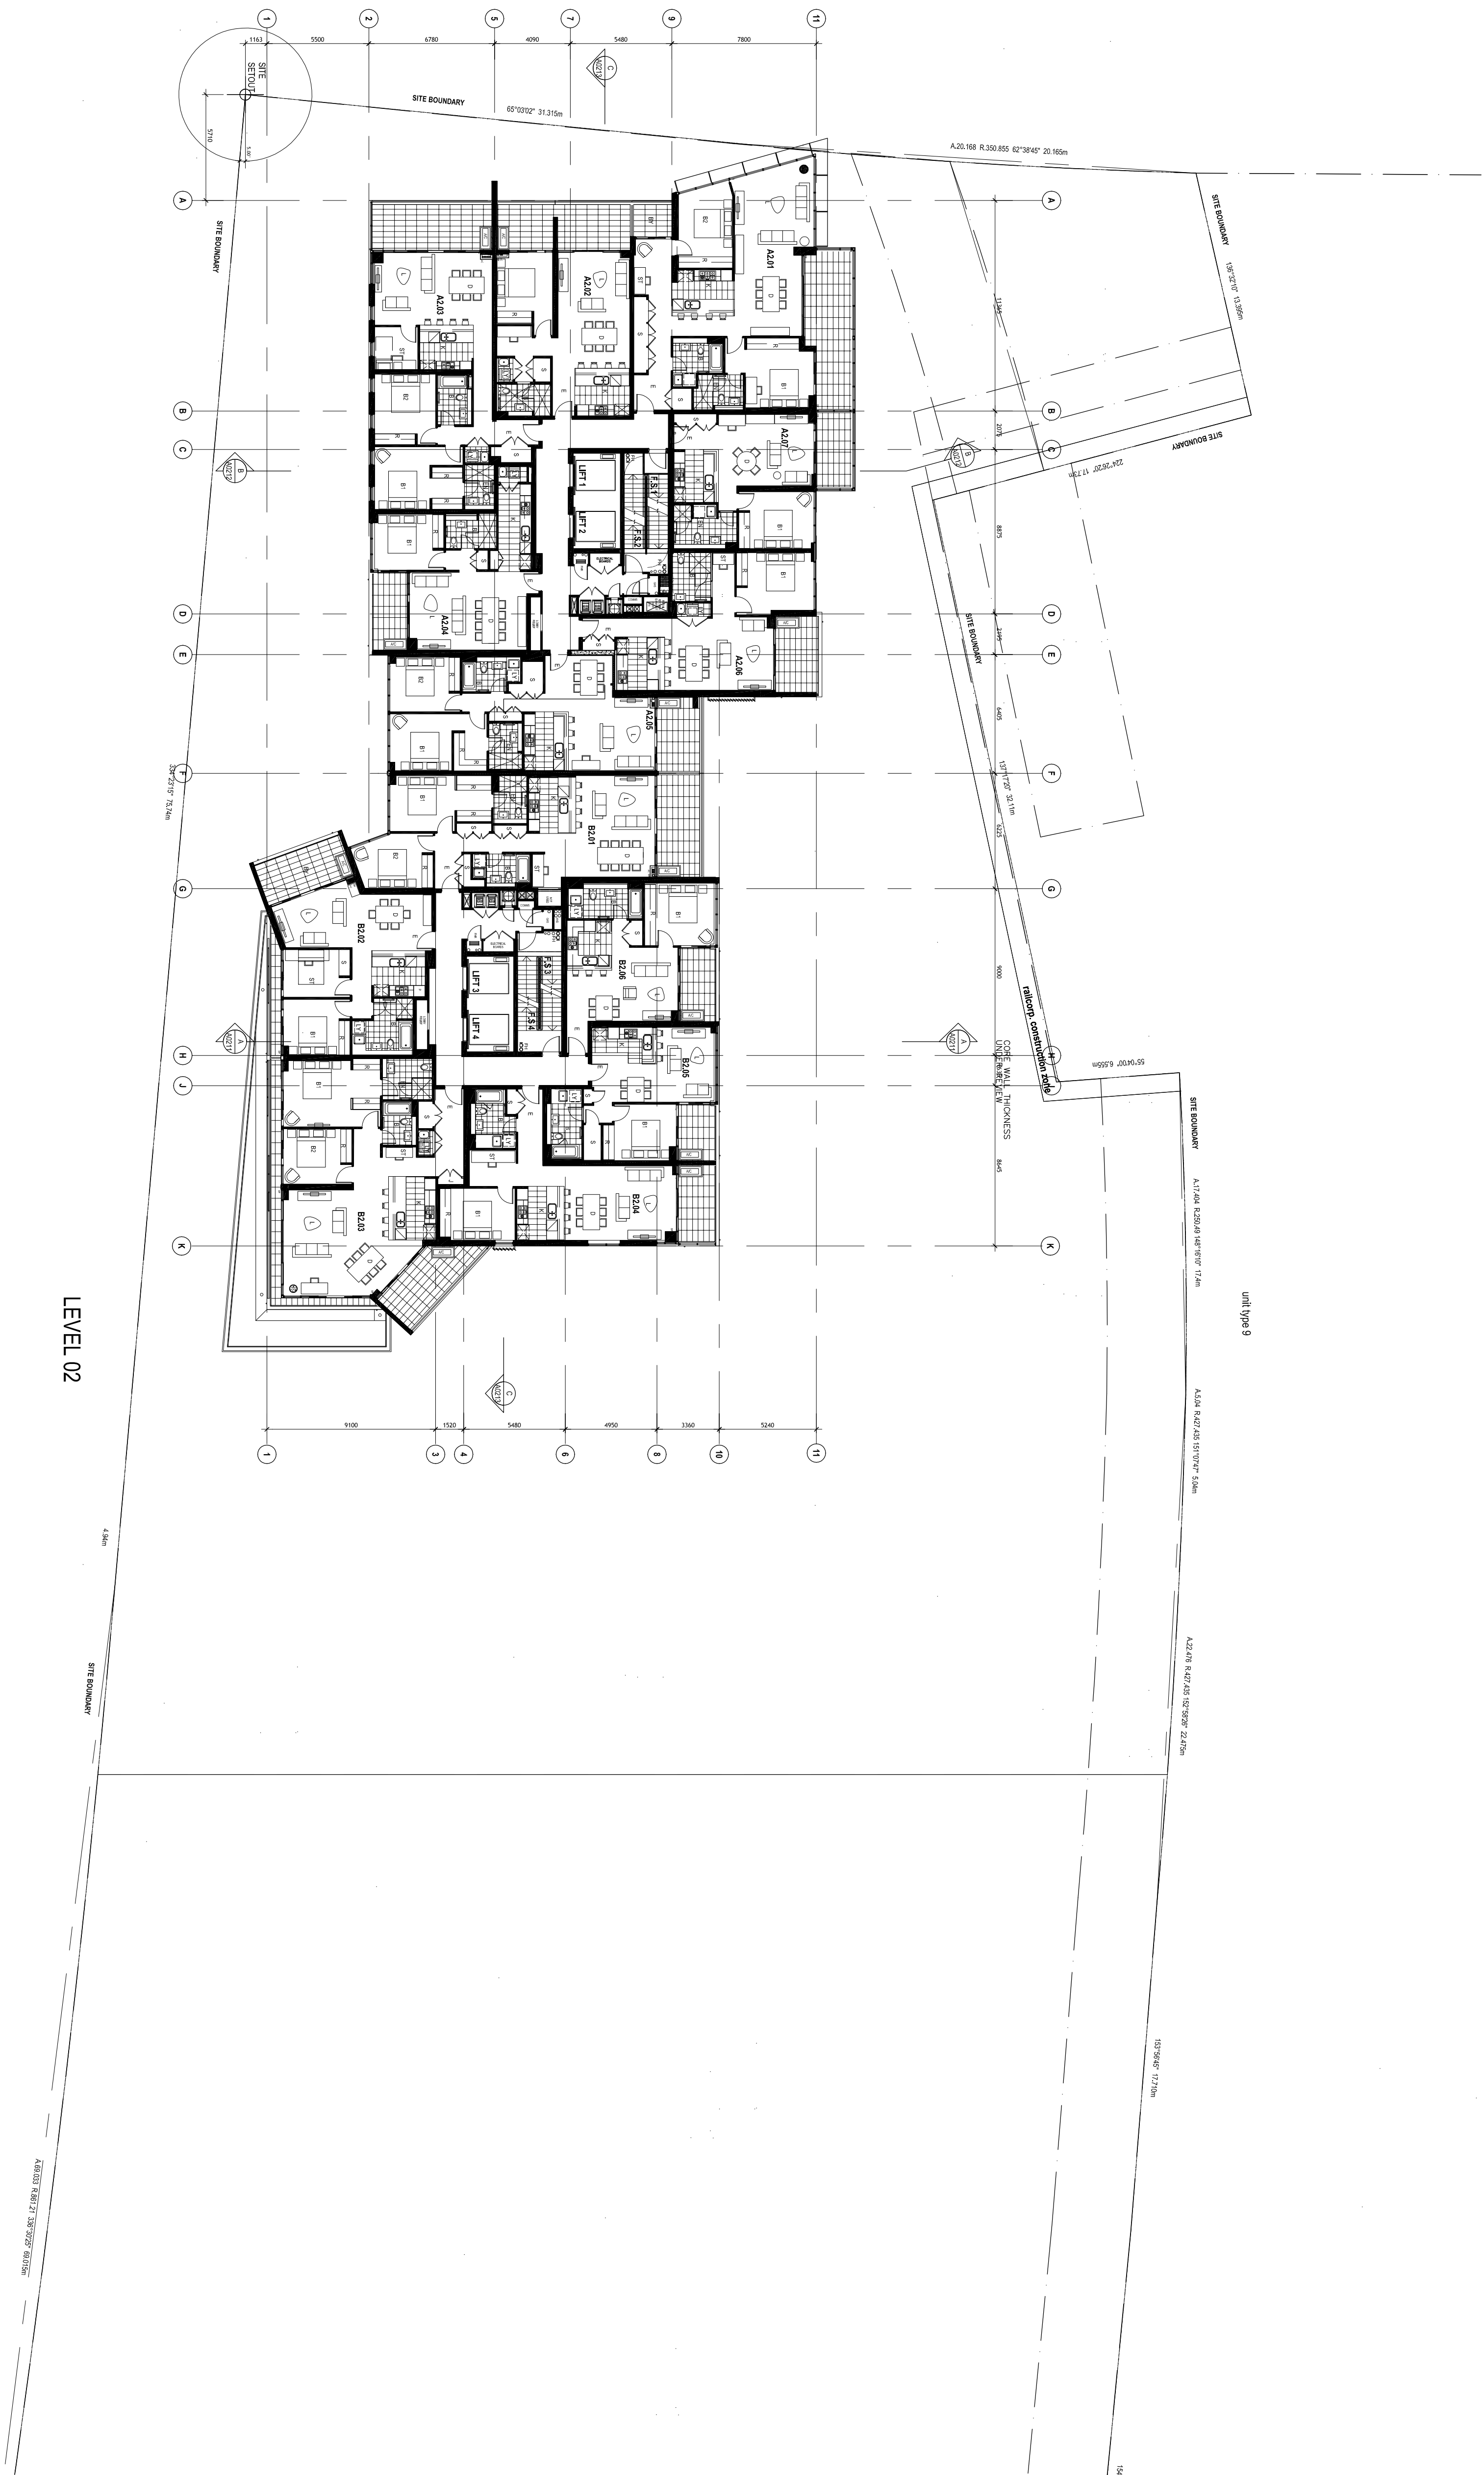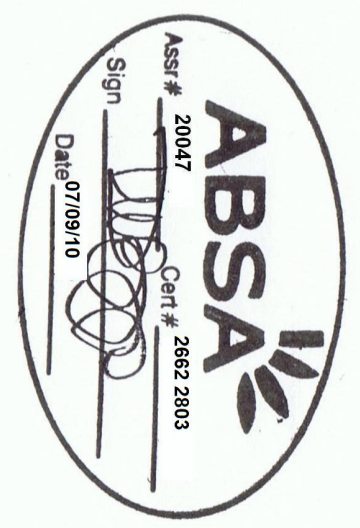

DRAWING ISSUED BECAUSE REQUIRED FOR NEW BASIX CERTIFICATE

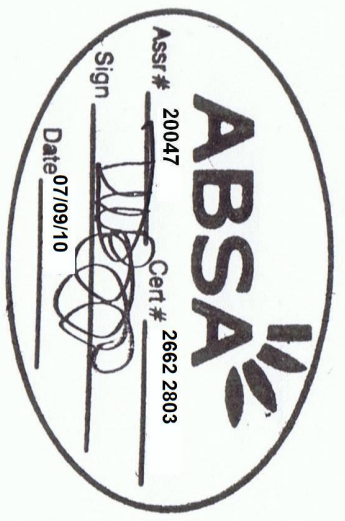

THIS DRAWING IS FOR COUNCIL APPROVAL PURPOSES ONLY. IT IS NOT FOR TO BE USED FOR CONSTRUCTION. THIS DRAWING IS COPYRIGHT AND CANNOT BE REPRODUCED IN WHOLE OR IN PART OR BY ANY MEDIUM WITHOUT THE WRITTEN PERMISSION OF BILLBERGIA DESIGN PTY LTD.

DRAWINGS PREPARED BY

BILLBERGIA design PTY LTD

BILLBERGIA GROUP

SUITE 101, 25 ANGAS ST, MEADOWBANK NSW 2114
TEL: 8878 6900 FAX: 8878 6995
DOMINATED ARCHITECTS BEN MITCHELL (REG. NO 6339)

CONCEPT DESIGN ARCHITECTS
TURNER + ASSOCIATES AND FENDER KATSALIDES
IN ASSOCIATION
DA DESIGN DEVELOPMENT ARCHITECTS
TURNER + ASSOCIATES
CURRENT DRAWINGS HAVE BEEN PREPARED
BY
BILBERGIA DESIGN PTY LTD

ISSUE	DESCRIPTION	DATE	DRAWING PREPARED BY
1	SECTION 75W SUBMISSION 2	06.09.10	TURNER AND ASSOCIATES
4	SECTION 75W SUBMISSION 1	04.03.09	TURNER AND ASSOCIATES
3	PRELIMINARY 575W 1 ISSUE	09.01.09	TURNER AND ASSOCIATES
2	ISSUED FOR DRP	13.11.08	TURNER AND ASSOCIATES
2	ISSUED FOR INFORMATION	11.11.08	TURNER AND ASSOCIATES

BULBROG DESIGN PTY LTD - DRAWING APPROVED BY

BM

APPLICANT


SITE 3

DEVELOPMENT COMPANY PTY LTD

MEADOWBANK NSW 2114

PROJECT
SOP 3.1

PROPOSED DEVELOPMENT
SYDNEY OLYMPIC PARK
STAGE 3 : SITE 1

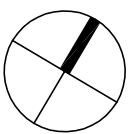


SCALE
1:200 @ A1
SCALE BAR
0 2 4 6 8 10 12m

DRAWING TITLE
FLOOR PLAN
 LEVELS 3 TO 6

PRINT DATE PROJECT ID DRAWING NO. ISSUE

SOP3.1 DAN9 5

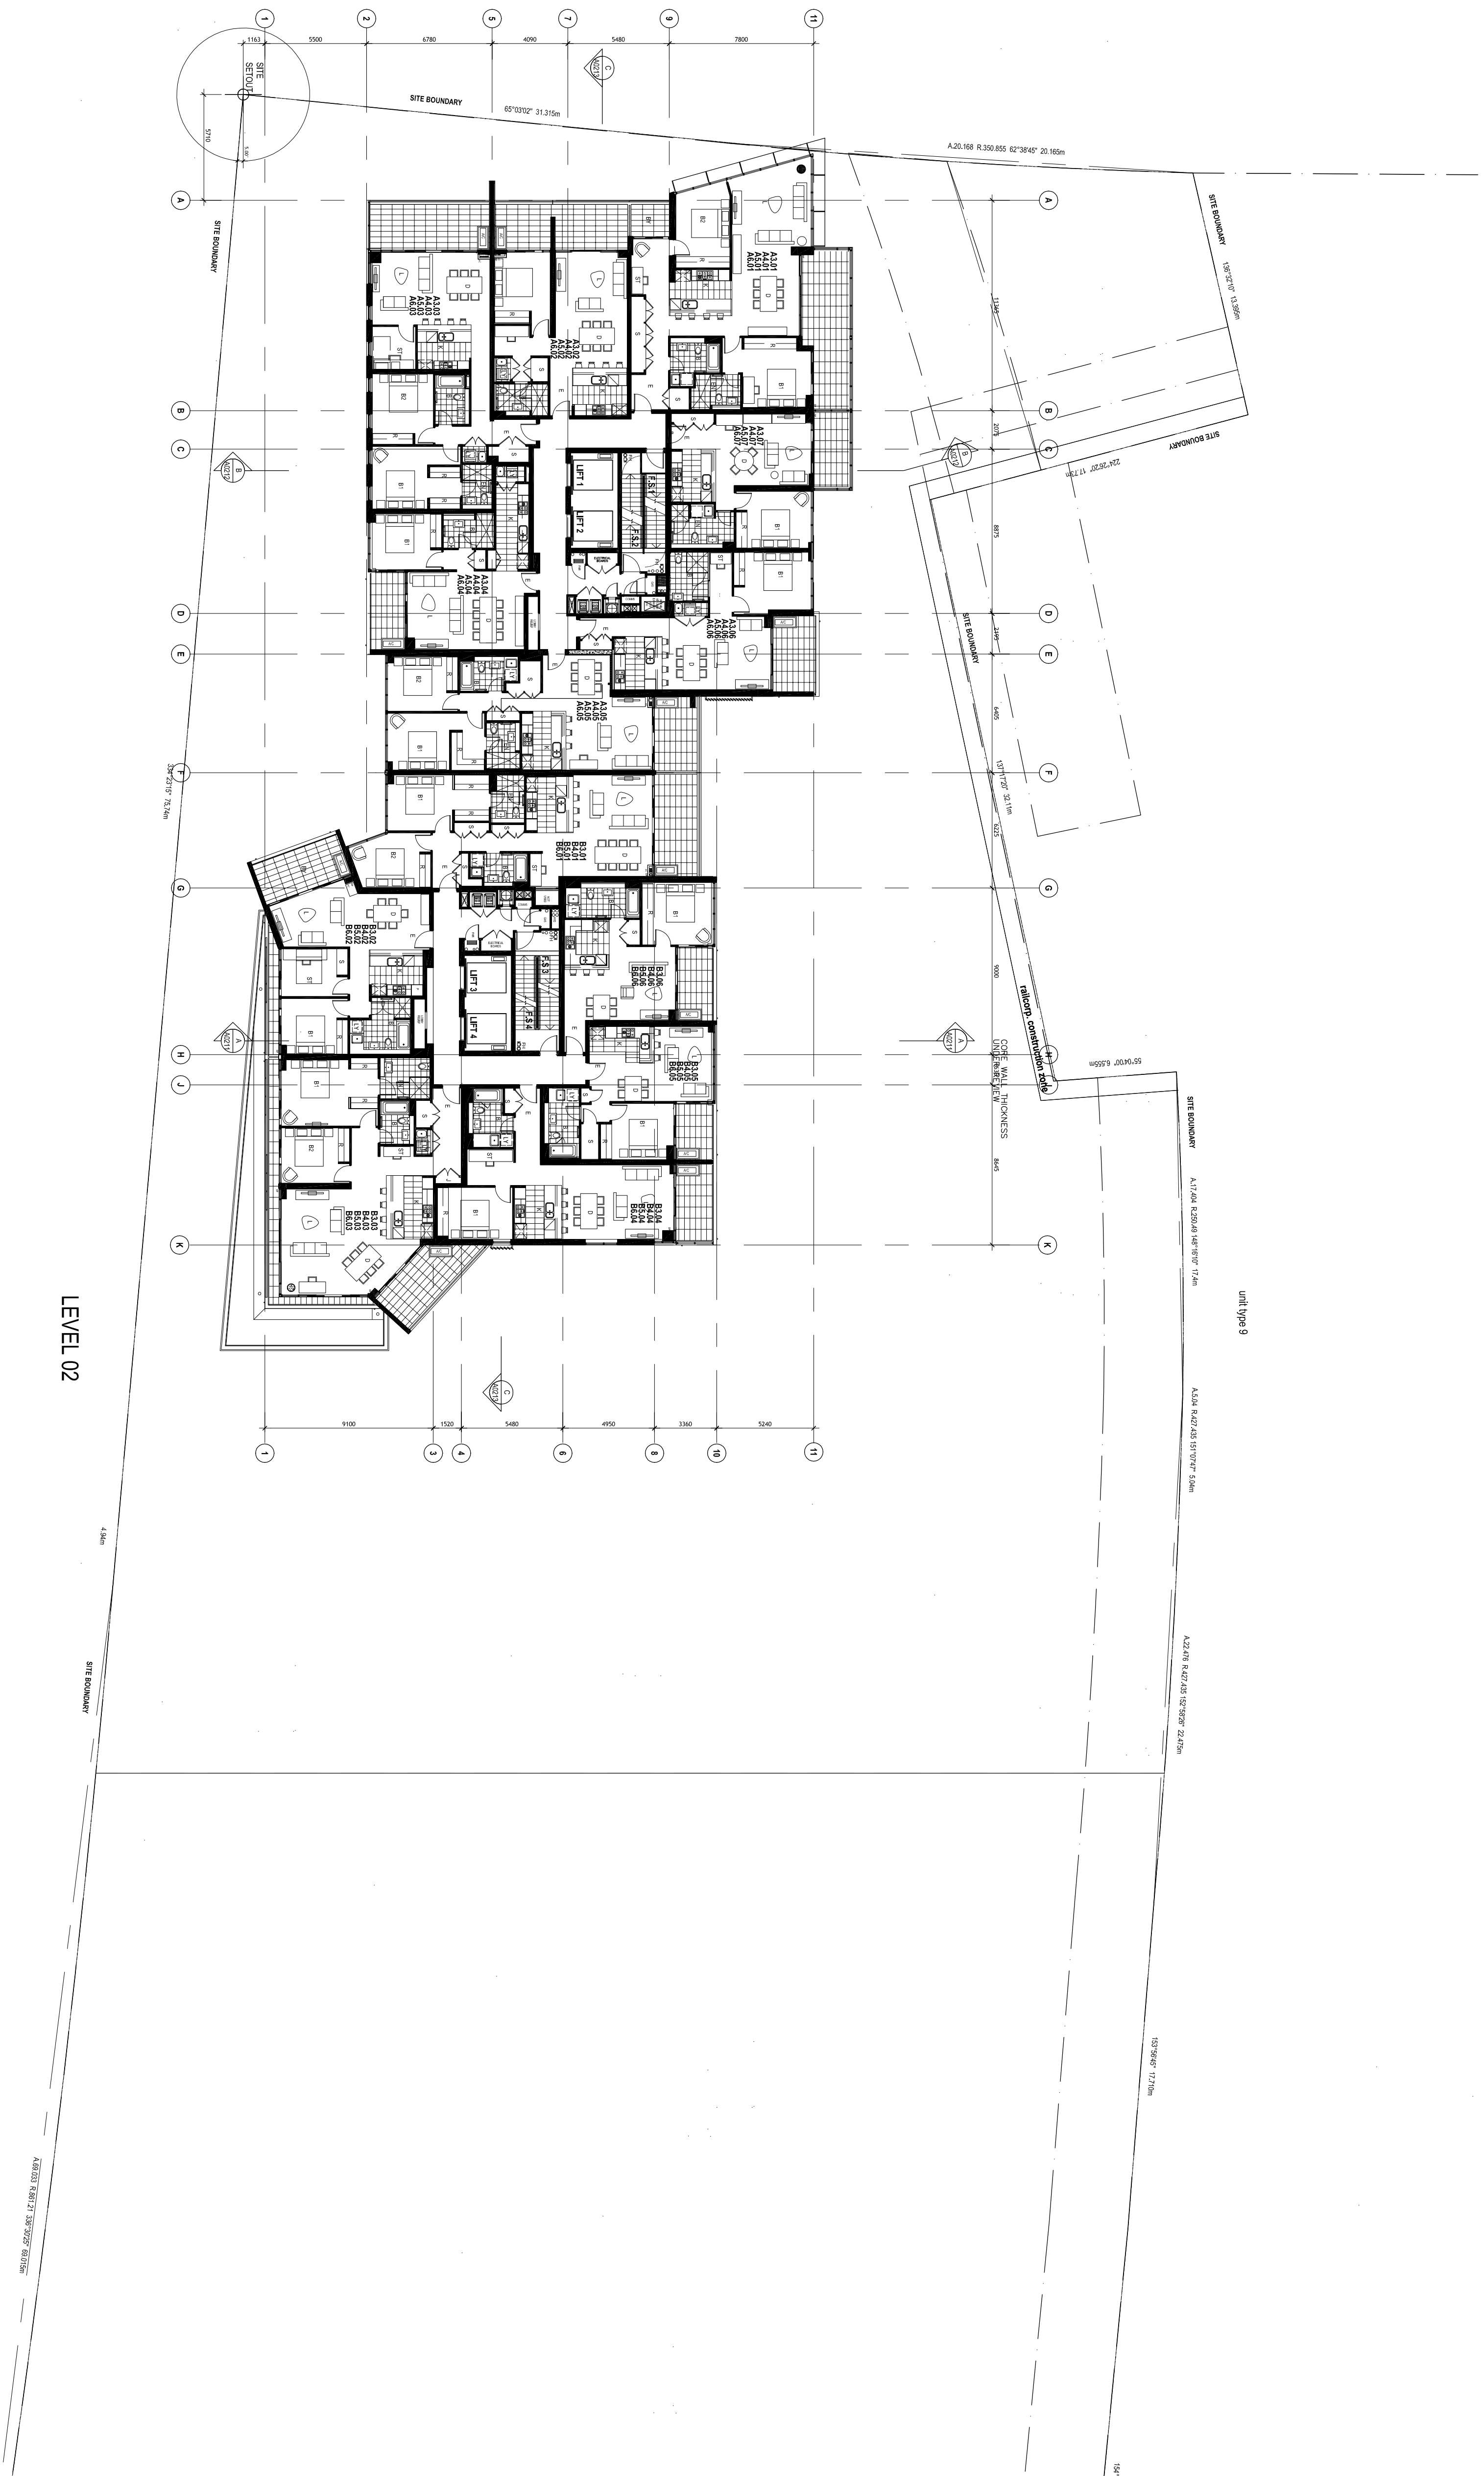

DRAWING ISSUED BECAUSE REQUIRED FOR NEW BASIX CERTIFICATE



THIS DRAWING IS FOR COUNCIL APPROVAL PURPOSES ONLY. IT IS NOT FOR TO BE USED FOR CONSTRUCTION.

THIS DRAWING IS COPYRIGHT AND CANNOT BE REPRODUCED IN WHOLE OR IN PART OR BY ANY MEDIUM WITHOUT THE WRITTEN PERMISSION OF BILLBERGA DESIGN PTY LTD.

DRAWINGS PREPARED BY
BILLBERGIA design PTY LTD
BILLBERGIA GROUP
SUITE 101, 25 ANGAS ST, MEADOWBANK NSW 2114
TEL: 8878 6900 FAX: 8878 6995
NOMINATED ARCHITECT: BEN MITCHELL (REG. NO 6339)

CONCEPT DESIGN ARCHITECTS
TURNER + ASSOCIATES AND FENDER KATZALIDES
IN ASSOCIATION
DA, DESIGN DEVELOPMENT ARCHITECTS
TURNER + ASSOCIATES
CURRENT DRAWINGS HAVE BEEN PREPARED
BY BILBERGIA DESIGN PTY LTD

NO.	DESCRIPTION	DATE	DRAWING PREPARED BY
1	SECTION 75W SUBMISSION 2	06.09.10	BL BREGIA DESIGN PTY LTD
2	SECTION 75W SUBMISSION 1	04.03.09	TURNER AND ASSOCIATES
3	PRELIMINARY 575W 1 ISSUE	09.01.09	TURNER AND ASSOCIATES
4	ISSUED FOR DRP	13.11.08	TURNER AND ASSOCIATES
5	ISSUED FOR INFORMATION	11.11.08	TURNER AND ASSOCIATES


BL BREGIA DESIGN PTY LTD - DRAWING APPROVED BY

BM

APPLICANT
SITE 3
DEVELOPMENT COMPANY PTY LTD
MEADOWBANK NSW 2114

PROJECT
SOP 3.1

PROPOSED DEVELOPMENT
SYDNEY OLYMPIC PARK
STAGE 3 : SITE 1

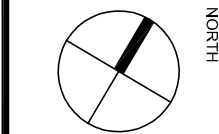


SCALE
1:200 @ A1
SCALE BAR
0 2 4 6 8 10 12m


DRAWING TITLE
FLOOR PLAN
LEVELS 7 TO 13

PRINT DATE PROJECT ID DRAWING NO. ISSU

SOP3.1 DA13 5

DRAWING ISSUED BECAUSE REQUIRED FOR NEW BASIX CERTIFICATE

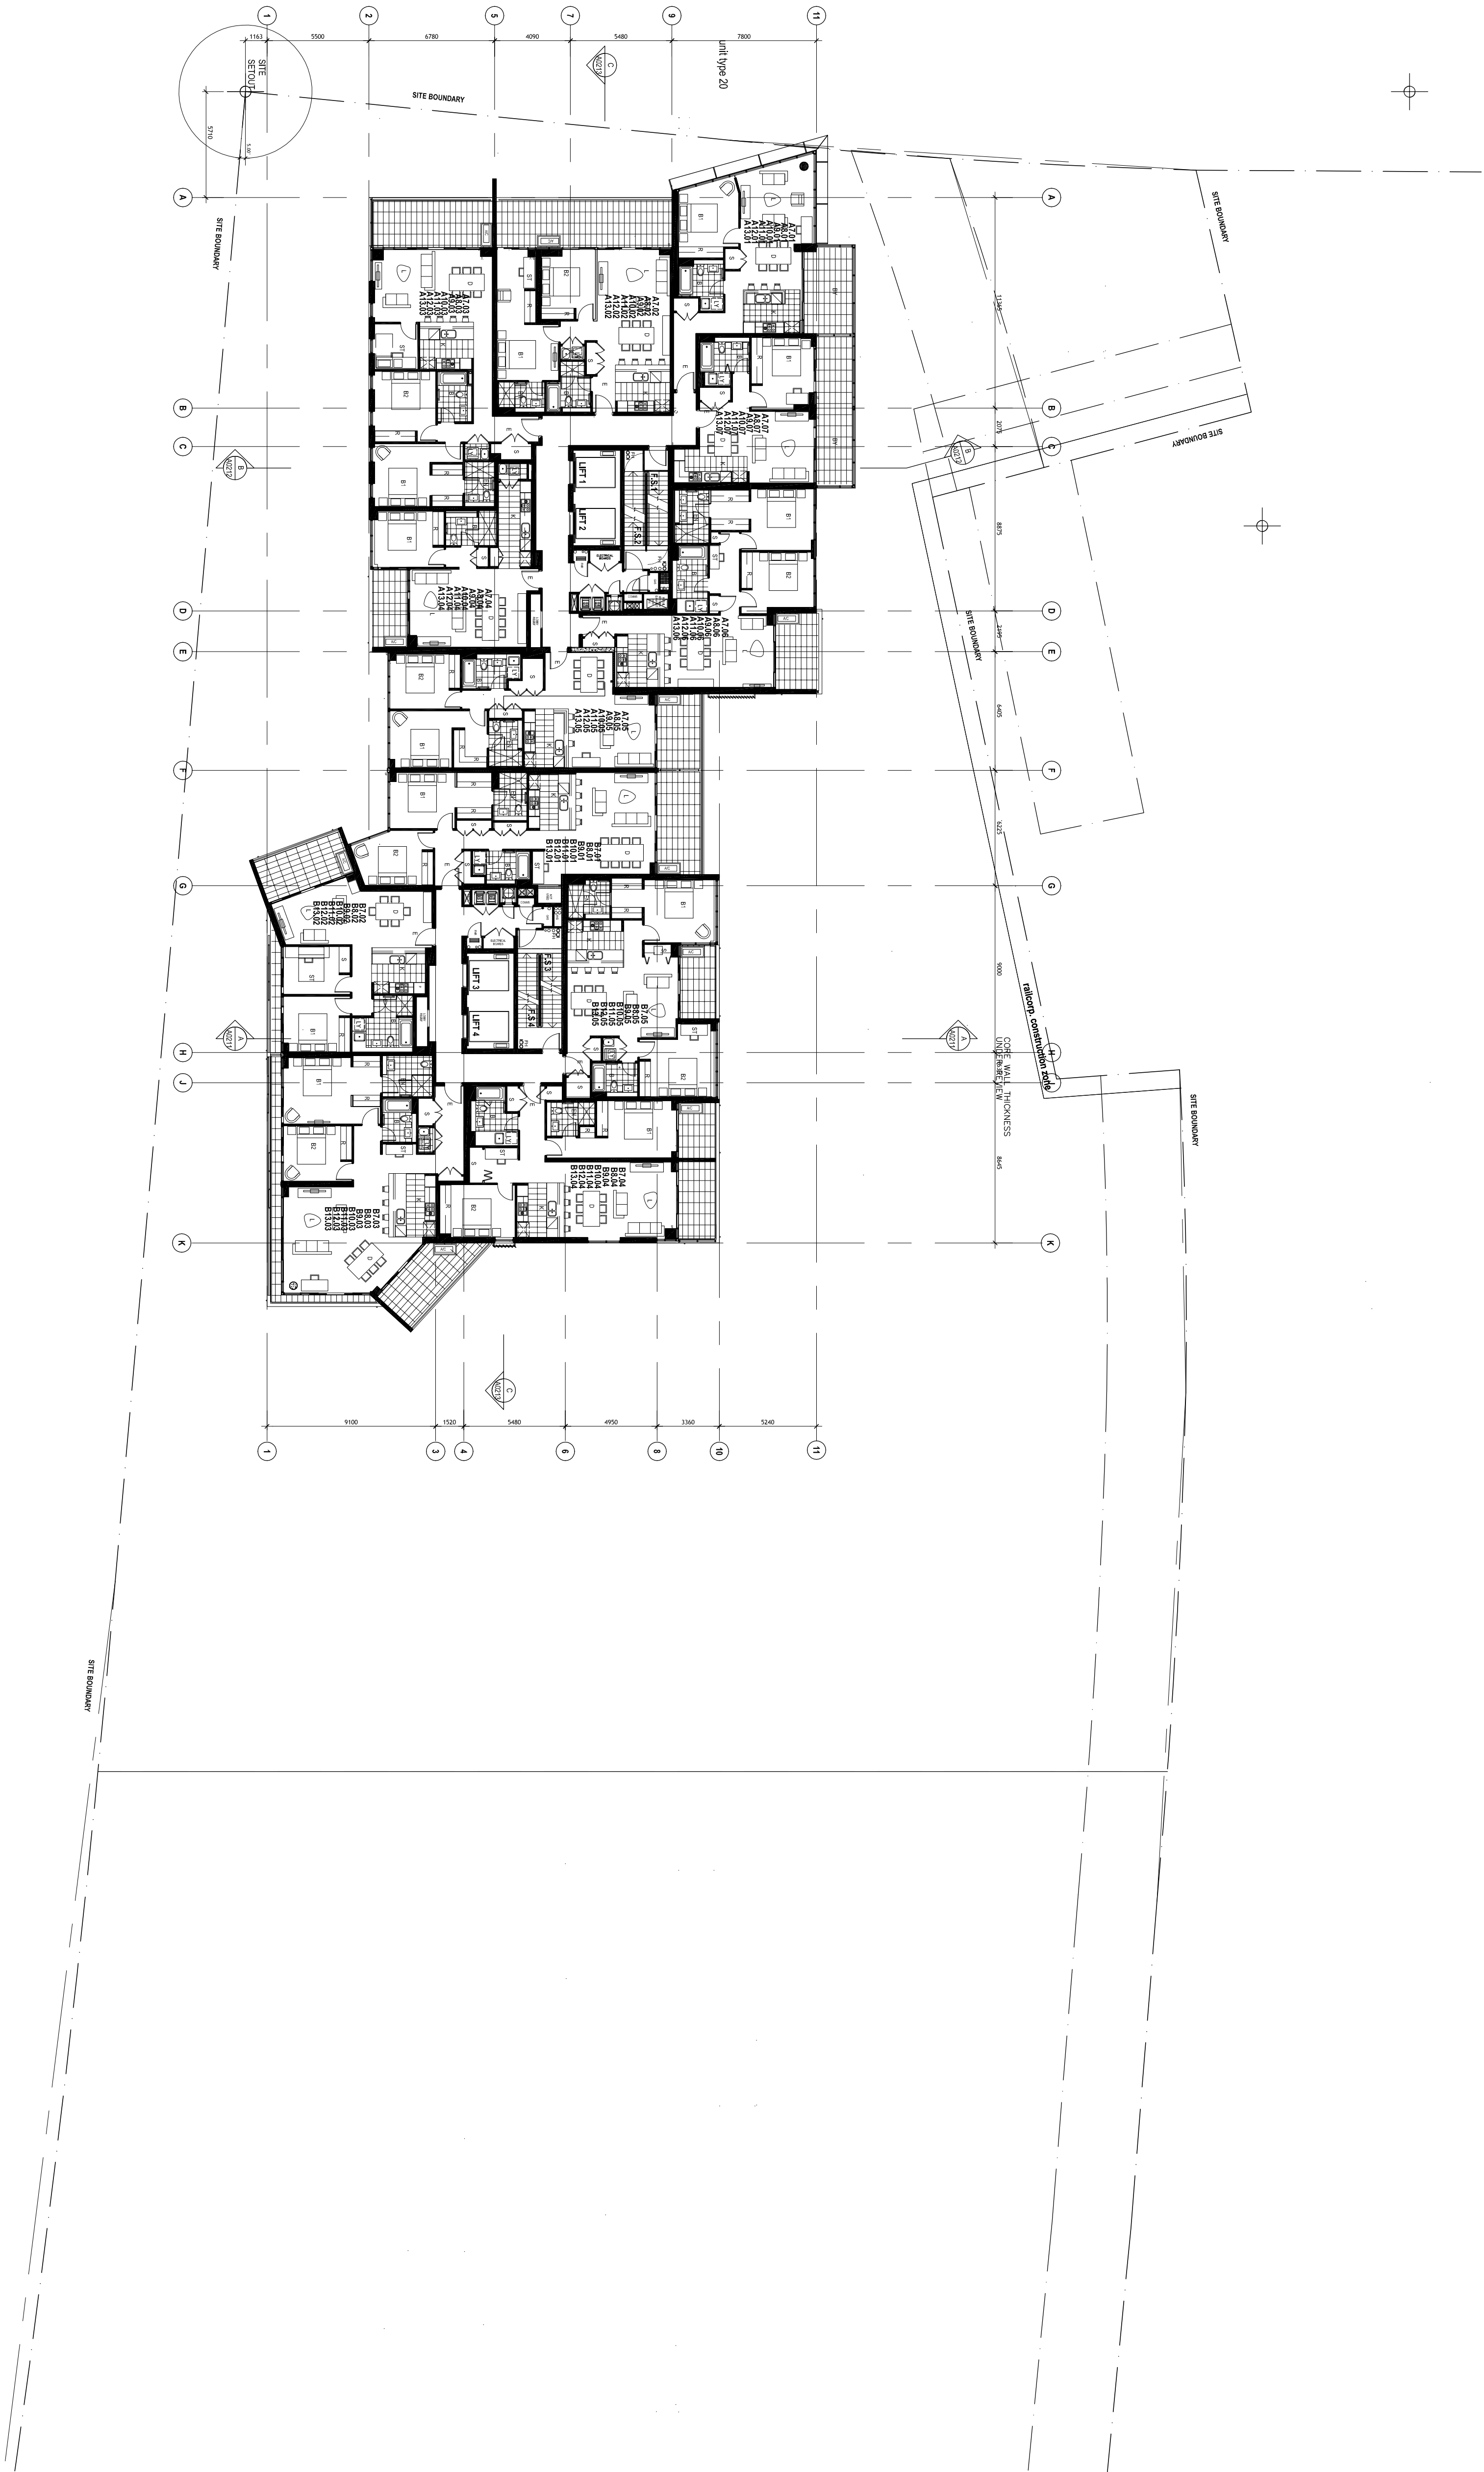

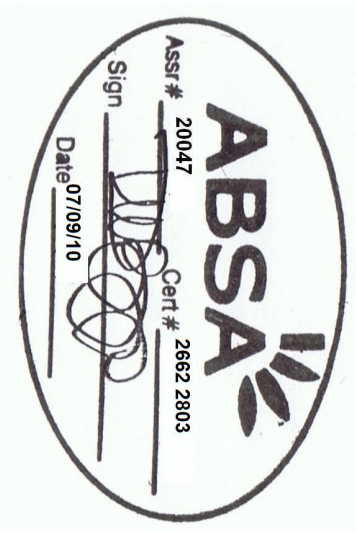

THIS DRAWING IS FOR COUNCIL APPROVAL PURPOSES ONLY.
IT IS NOT FOR TO BE USED FOR CONSTRUCTION.
THIS DRAWING IS COPYRIGHT AND CANNOT BE REPRODUCED IN WHOLE OR IN PART OR BY ANY MEDIUM WITHOUT THE WRITTEN PERMISSION OF BILLBERGA DESIGN PTY LTD.

DRAWINGS PREPARED BY
BILLBERGIA design PTY LTD
BILLBERGIA GROUP
SUITE 101, 25 ANGAS ST., MEADOWBANK NSW 2114
TEL: 8878 6900 FAX: 8878 6905
NOMINATED ARCHITECT: BEN MITCHELL (REG. NO 6239)

CONCEPT DESIGN ARCHITECTS
TURNER + ASSOCIATES AND FENDER KATSALIDES
IN ASSOCIATION
DA DESIGN DEVELOPMENT ARCHITECTS
TURNER + ASSOCIATES
CURRENT DRAWINGS HAVE BEEN PREPARED
BY
BILBERGIA DESIGN PTY LTD

ISSUE	DESCRIPTION	DATE	DRAWING PREPARED BY
1	SECTION 75W SUBMISSION 2	06.09.10	BLM BERGRI DESIGN PVT LTD
2	SECTION 75W SUBMISSION 1	04.03.09	TURNER AND ASSOCIATES
3	PRELIMINARY 57W 1 ISSUE	09.01.09	TURNER AND ASSOCIATES
4	ISSUED FOR PER	13.11.08	TURNER AND ASSOCIATES
5	ISSUED FOR INFORMATION	11.11.08	TURNER AND ASSOCIATES

BLM BERGRI DESIGN PVT LTD - DRAWING APPROVED BY

BM

APPLICANT


SITE 3

DEVELOPMENT COMPANY PTY LTD

MEADOWBANK NSW 2114

PROJECT
SOP 3.1

PROPOSED DEVELOPMENT
SYDNEY OLYMPIC PARK
STAGE 3 : SITE 1

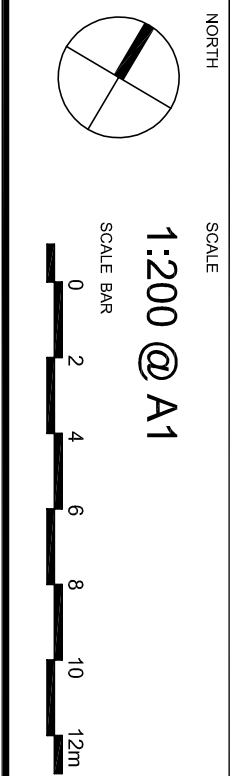

DRAWING TITLE
FLOOR PLAN
LEVEL 14

PROJECT ID
SOP3.1

DRAWING NO.
DA20

ISSUE
5

DRAWING ISSUED BECAUSE REQUIRED FOR NEW BASIX CERTIFICATE

