

PRE SORT CENTRE

PROPOSED CIVIL WORKS

FOR S75W APPROVAL

DRAWING LIST

GENERAL

- DAC001 COVER SHEET AND LOCALITY PLAN
- DAC002 NOTES AND LEGENDS

BULK EARTHWORKS

- DAC003 BULK EARTHWORKS CUT AND FILL PLAN

TYPICAL SECTIONS

- DAC004 TYPICAL SECTIONS SHEET 1
- DAC005 TYPICAL SECTIONS SHEET 2

SITEWORKS AND STORMWATER DRAINAGE PLAN

- DAC010 GENERAL ARRANGEMENT PLAN
- DAC011 SITEWORKS AND STORMWATER DRAINAGE PLAN SHEET 1
- DAC012 SITEWORKS AND STORMWATER DRAINAGE PLAN SHEET 2
- DAC013 SITEWORKS AND STORMWATER DRAINAGE PLAN SHEET 3

PAVEMENT PLANS


- DAC020 PAVEMENT PLAN

EROSION AND SEDIMENTATION CONTROL

- DAC021 EROSION AND SEDIMENTATION CONTROL PLAN

SITEWORKS DETAILS

- DAC030 SITEWORKS DETAILS
- DAC031 DRAINAGE DETAILS

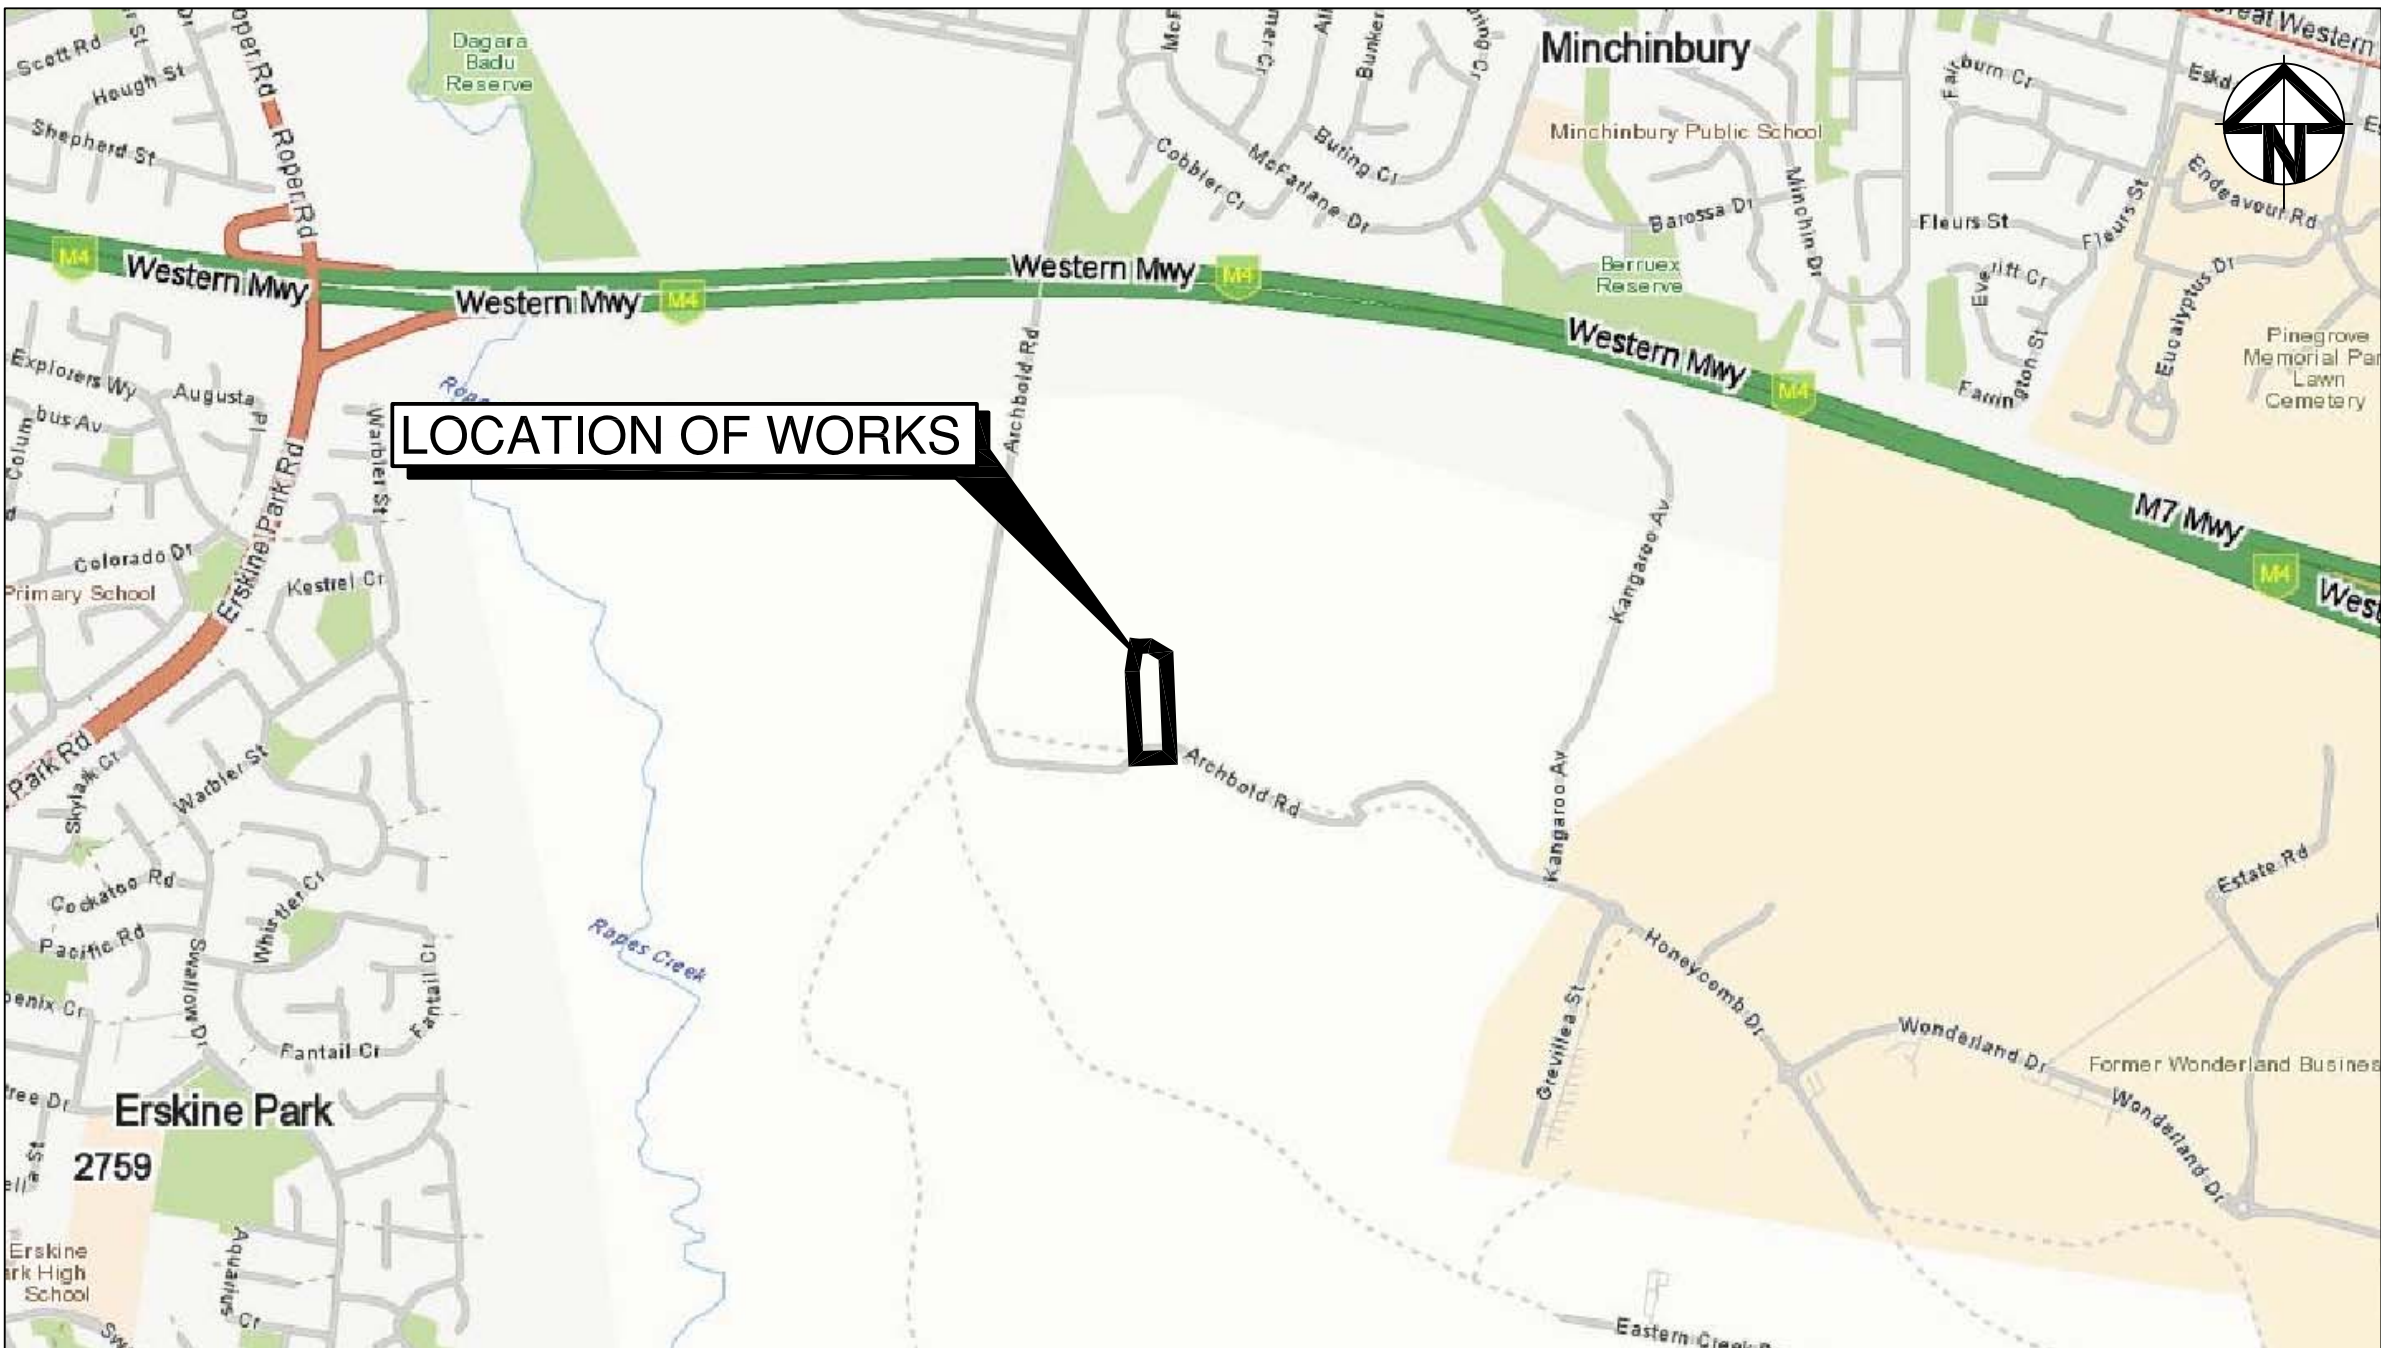

LOCALITY PLAN

N.T.S

		Bar Scales	THIS DRAWING CANNOT BE COPIED OR REPRODUCED IN ANY FORM OR USED FOR ANY OTHER PURPOSE OTHER THAN THAT ORIGINALLY INTENDED WITHOUT THE WRITTEN PERMISSION OF AT&L	Client DIAL A DUMP	Scales NTS Grid MGA Height Datum AHD	Drawn FX Designed FX Checked AM Approved	Project PRE SORT CENTRE EASTERN CREEK	Civil Engineers and Project Managers		
									Suite 702, 154 Pacific Hwy St Leonards NSW 2065 ABN 96 130 882 405 Tel: 02 9439 1777 Fax: 02 9460 8413 www.atl.net.au info@atl.net.au	
								Status FOR APPROVAL		A1
								Drawing No. DAC001	Project No. 14-232	Issue B
B	ISSUED FOR APPROVAL	03-03-15								
A	ISSUED FOR APPROVAL	15-12-14								
Issue	Description	Date								