

ATP-SEVEN

PROJECT No 205-602

EVELEIGH



PA-000	DRAWING LIST
PA-001	SITE PLAN
PA-002	PLAN LEVEL 1 - CENTRAL AVE LEVEL
PA-003	PLAN LEVEL 1M - MEZZ CARPARK LEVEL
PA-004	PLAN LEVEL 2 - LOCOMOTIVE LEVEL
PA-005	PLAN LEVEL 3
PA-006	PLAN LEVEL 4
PA-007	PLAN LEVEL 5
PA-008	PLAN LEVEL 6-11 & PLAN LEVEL 12
PA-009	PLAN ROOF LEVEL
PA-010	SECTIONS A-A,BB & C-C
PA-011	SECTIONS D-D & E-E
PA-012	SECTION F-F
PA-013	ELEVATION NORTH
PA-014	ELEVATION SOUTH
PA-015	ELEVATIONS EAST & WEST

SECTION 75W SUBMISSION

NOV 2007

NO.	REVISION	BY	CHK	DATE	NO.	REVISION	BY	CHK	DATE	PROJECT MANAGER	CLIENT	PTW Architects	PROJECT	DRAWN	CHECKED	FILE PATH	DWG NO.	STATUS
D	ISSUE FOR RWA REVIEW			14.11.06						SDH & Associates Pty Ltd	ATP Partnership Pty Ltd	Level 17, 9 Castlereagh St Sydney NSW Australia 2000 T 612 9232 5877 F 612 9221 4139 www.ptw.com.au	ATP - Seven EVELEIGH	Author	Checker	C:\REVIT_LOCAL\ATP\ATP_LOCAL_YIPM-2008.rvt	PA-000	PROJECT APPLICATION
F	ISSUED FOR PREFERRED PROJECT REPORT			27.11.06														
G	ISSUED FOR CO-ORDINATION			20.12.06														
H	ISSUED FOR CO-ORDINATION			15.1.07														
I	ISSUED FOR BCA FIRE ENGINEER CHECK			29.1.07														
J	ISSUED FOR ANNEXING TO TRANSACTION DOCUMENT			22.03.07														
K	ISSUED FOR REVIEW			03.04.07														
L	ISSUED FOR ANNEXING TO TRANSACTION DOCUMENT			13.07.07														
M	ISSUED FOR SECTION 75W & RWA REVIEW			09.11.07														

DO NOT SCALE FROM DRAWINGS
VERIFY ALL DIMENSIONS ON SITE
BEFORE COMMENCING WORK

COPYING OR THE REPRODUCTION OF THIS DRAWING
IS STRICTLY PROHIBITED WITHOUT THE CONSENT OF
PEDDLE THORP AND WALKER P/L

10mm INTERVAL SCALE BAR FOR MICROFILMING

Suite 3, Level 10
276 Pitt Street
SYDNEY NSW 2000
T 612 9264 5570
F 612 9283 5580

Suite 1101, Level 11
14 Martin Place
SYDNEY NSW 2000
T 612 9235 7800
F 612 9262 4177

PTW

N

PROJECT


ATP - Seven
EVELEIGH

TITLE

DRAWING LIST
PERSPECTIVE

DRAWN

Author DATE | 15.03.07 | JOB NO | 205 602 04 || CHECKED | Checker | SCALE | | APPROVED | Approver |
| DWG NO. | PA-000 | REVISION | M | | |
| STATUS | PROJECT APPLICATION | | | | |

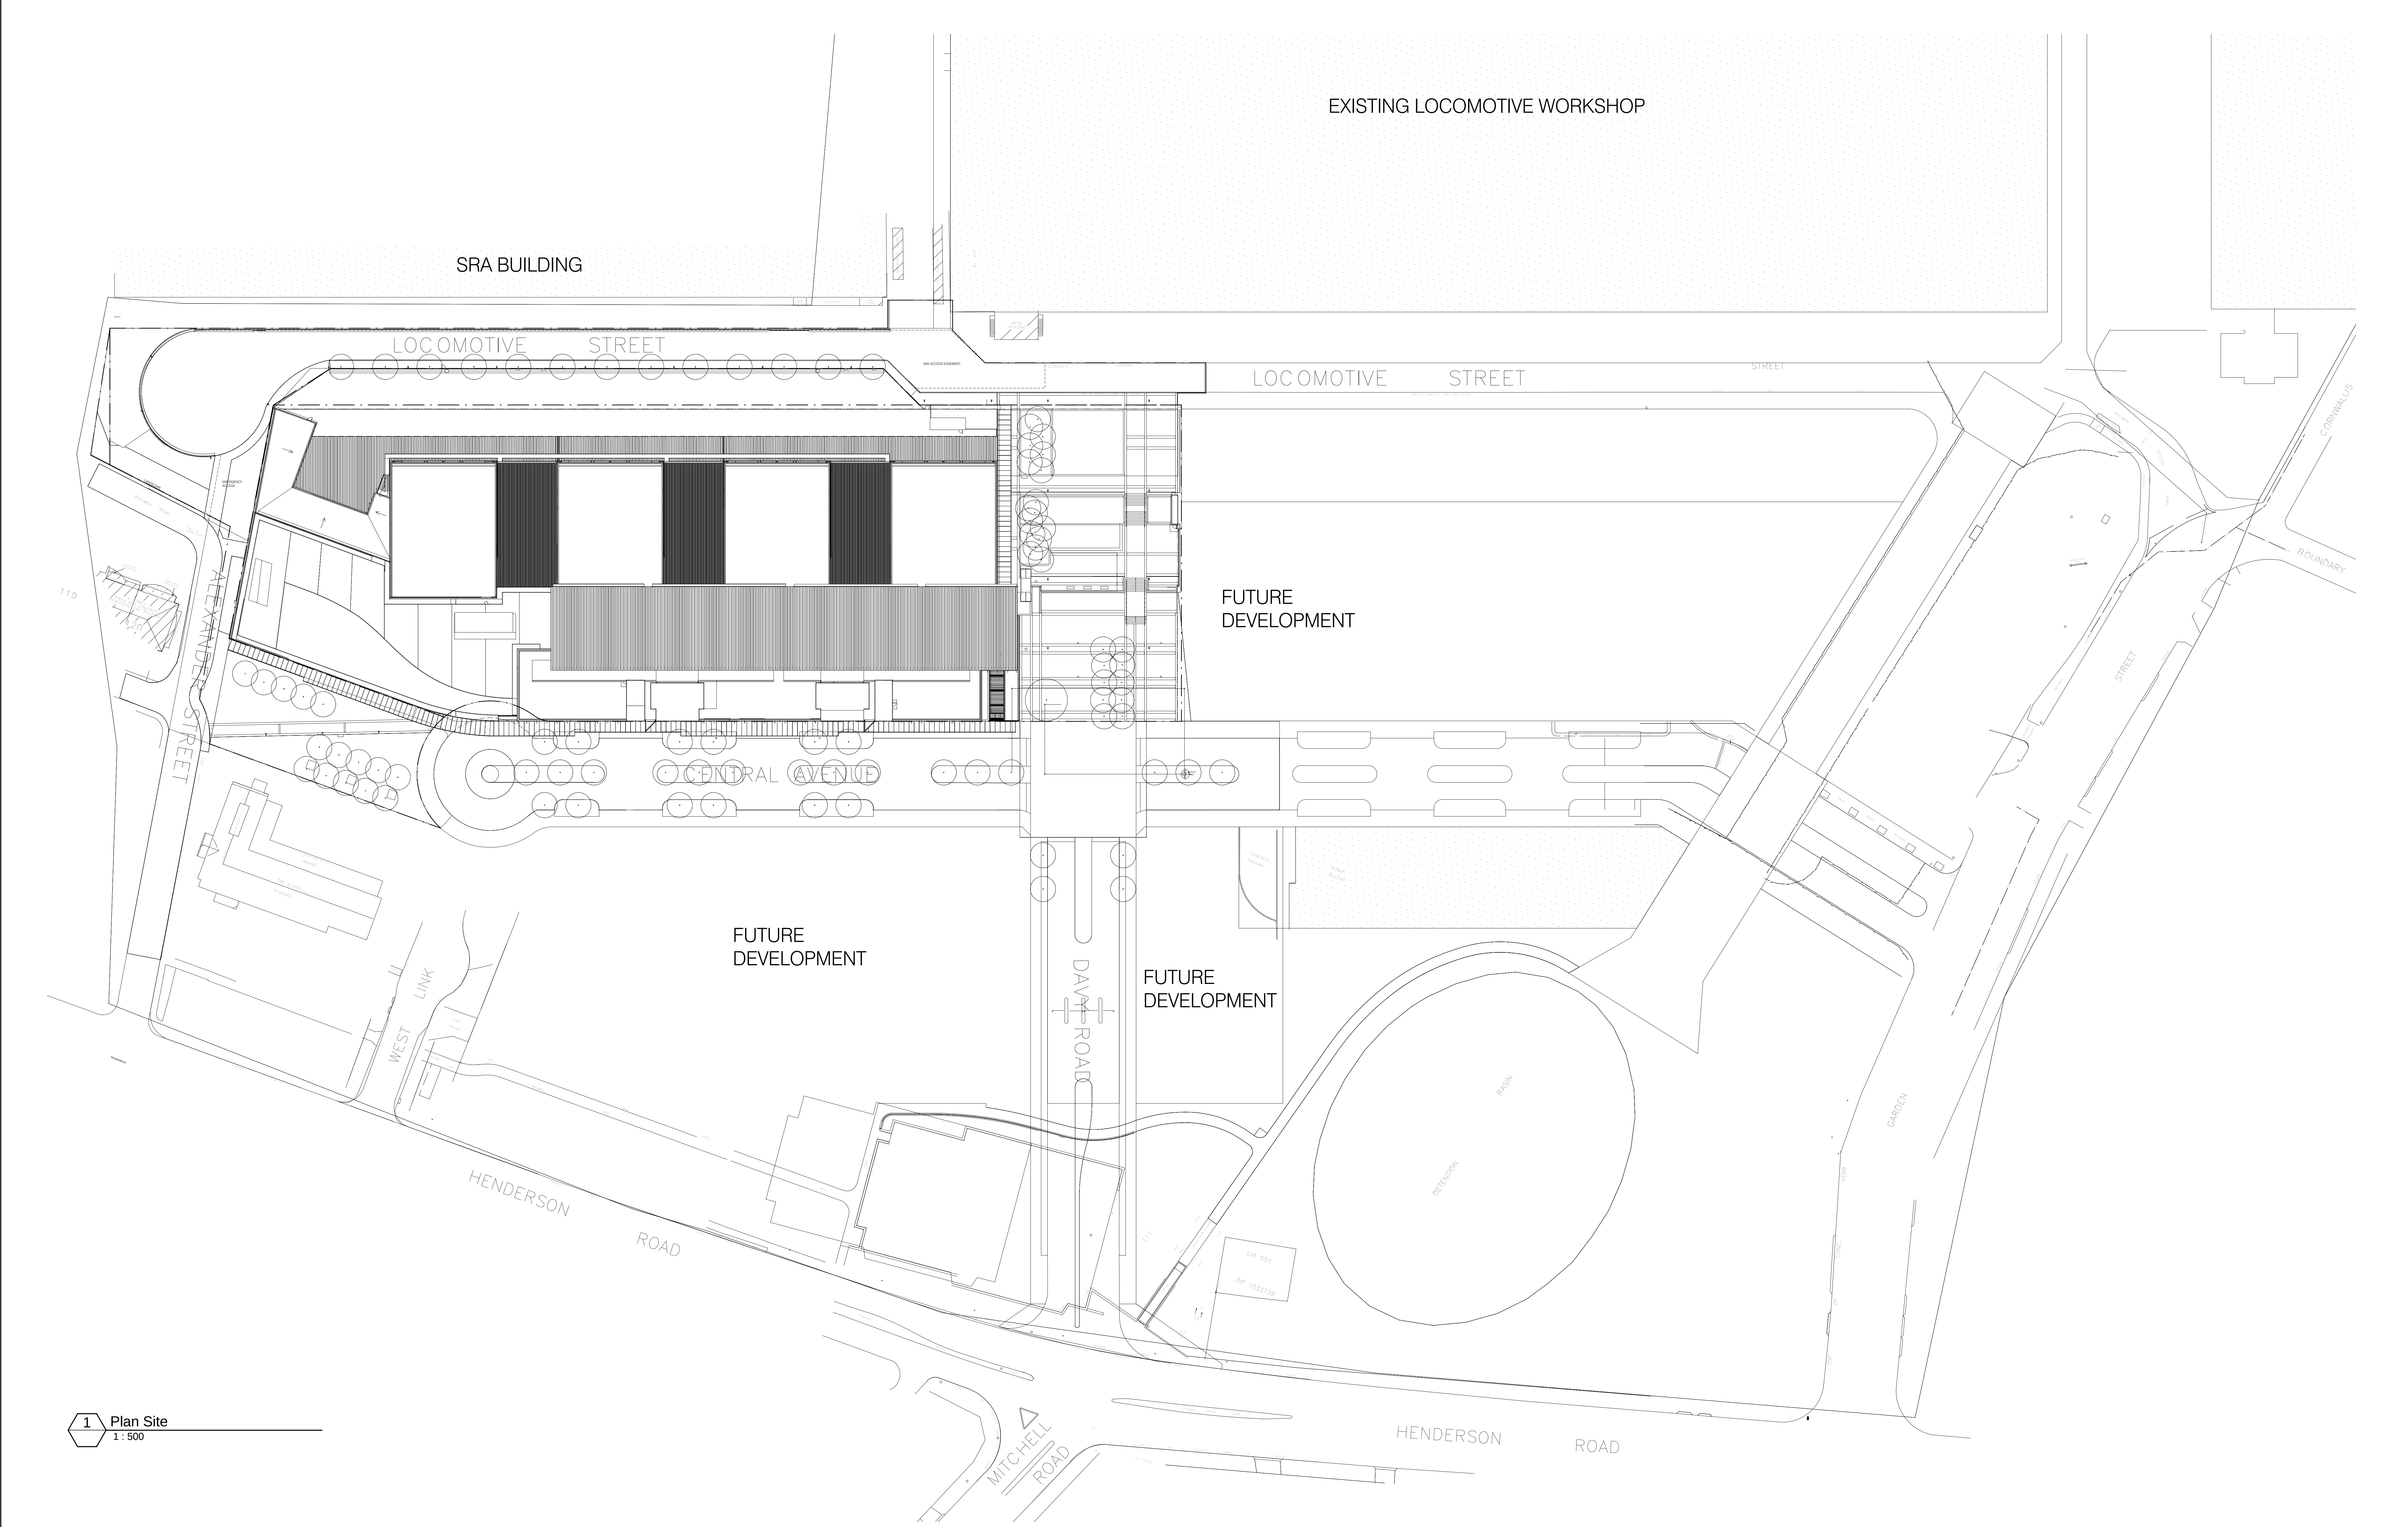

1 Plan Site
1: 500

NO.	REVISION	BY	CHK	DATE	NO.	REVISION	BY	CHK	DATE
D	ISSUED FOR RWA REVIEW			14.11.06					
E	ISSUED FOR PREFERRED PROJECT REPORT			22.11.06					
F	ISSUED FOR PREFERRED PROJECT REPORT			27.11.06					
G	ISSUED FOR CO-ORDINATION			20.12.06					
H	ISSUED FOR CO-ORDINATION			15.1.07					
I	ISSUED FOR BCA FIRE ENGINEER CHECK			29.1.07					
J	ISSUED FOR ANNEXING TO TRANSACTION DOCUMENT			22.03.07					
K	ISSUED FOR REVIEW			3.4.07					
L	ISSUED FOR ANNEXING TO TRANSACTION DOCUMENT			13.07.07					
M	ISSUED FOR SECTION 75W & RWA REVIEW			09.11.07					

DO NOT SCALE FROM DRAWINGS
VERIFY ALL DIMENSIONS ON SITE
BEFORE COMMENCING WORK
COPYING OR THE REPRODUCTION OF THIS DRAWING
IS STRICTLY PROHIBITED WITHOUT THE CONSENT OF
PEDDLE THORP AND WALKER P/L

10mm INTERVAL SCALE BAR FOR MICROFILMING

PROJECT MANAGER
SDH & Associates Pty Ltd


Suite 3, Level 10
276 Pitt Street
SYDNEY NSW 2000
T 612 9264 5570
F 612 9283 5580

CLIENT
ATP Partnership Pty Ltd

Suite 1101, Level 11
14 Martin Place
SYDNEY NSW 2000
T 612 9235 7800
F 612 9262 4177

PTW Architects


Level 17, 9 Castlereagh St
Sydney NSW Australia 2000
T 612 9232 5877
F 612 9221 4139
www.ptw.com.au

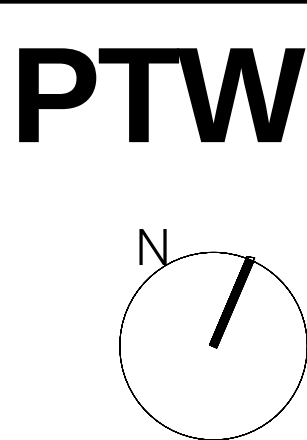

PROJECT
ATP - Seven
EVELEIGH

TITLE
Floor Plan
Site Plan

DRAWN	MY	DATE	JOB NO
CHECKED	NS	SCALE 1: 500	205 602 04
FILE PATH	C:\REVIT_LOCAL\ATP\ATP_LOCAL_YIPM-2008.rvt		
DWG NO.	PA-001	REVISION	M
STATUS PROJECT APPLICATION			

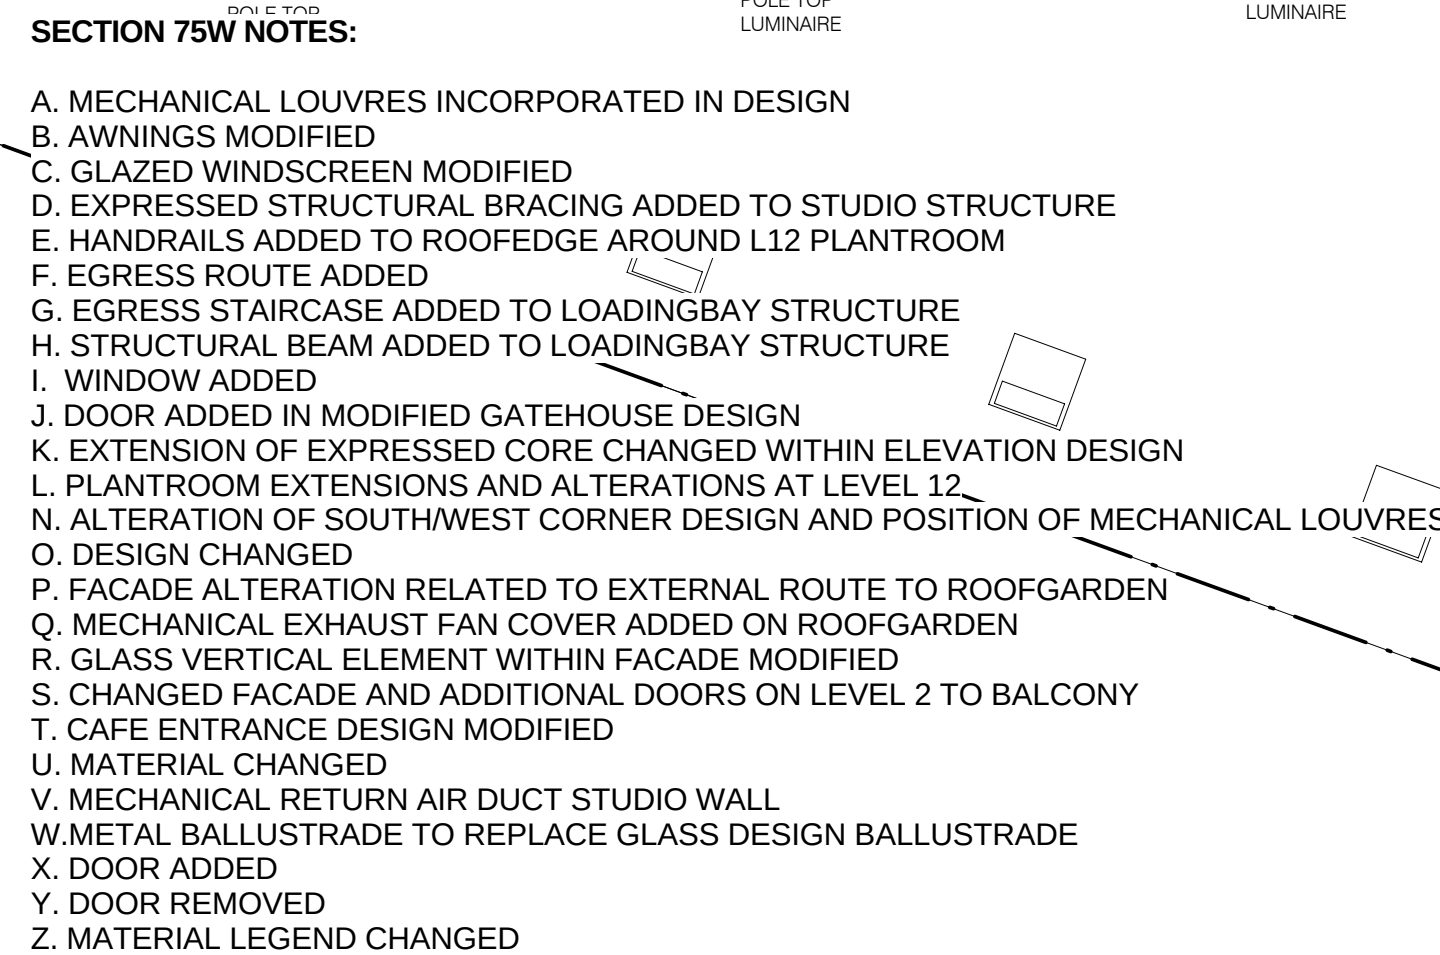

DO NOT SCALE FROM DRAWINGS
VERIFY ALL DIMENSIONS ON SITE
BEFORE COMMENCING WORK
COPYING OR THE REPRODUCTION OF THIS DRAWING
IS STRICTLY PROHIBITED WITHOUT THE CONSENT OF
PEDDLE THORP AND WALKER P/L

10mm INTERVAL SCALE BAR FOR MICROFILMING

DO NOT SCALE FROM DRAWINGS
VERIFY ALL DIMENSIONS ON SITE
BEFORE COMMENCING WORK
COPYING OR THE REPRODUCTION OF THIS DRAWING
IS STRICTLY PROHIBITED WITHOUT THE CONSENT OF
PEDDLE THORP AND WALKER P/L


10mm INTERVAL SCALE BAR FOR MICROFILMING

Suite 1101, Level 11
14 Martin Place
SYDNEY NSW 2000
T 612 9235 7800
F 612 9262 4177

PTW

Plan Level 1
Central Ave Level

CHECKED	DATE	SCALE	APPROVED
N.S.		1 : 200	
FILE PATH : C:\REVIT_LOCAL\ATP\ATP_LOCAL_YPM-2008.rvt			
DWG NO.	REVISION		
PA-002	M		
STATUS			
PROJECT APPLICATION			

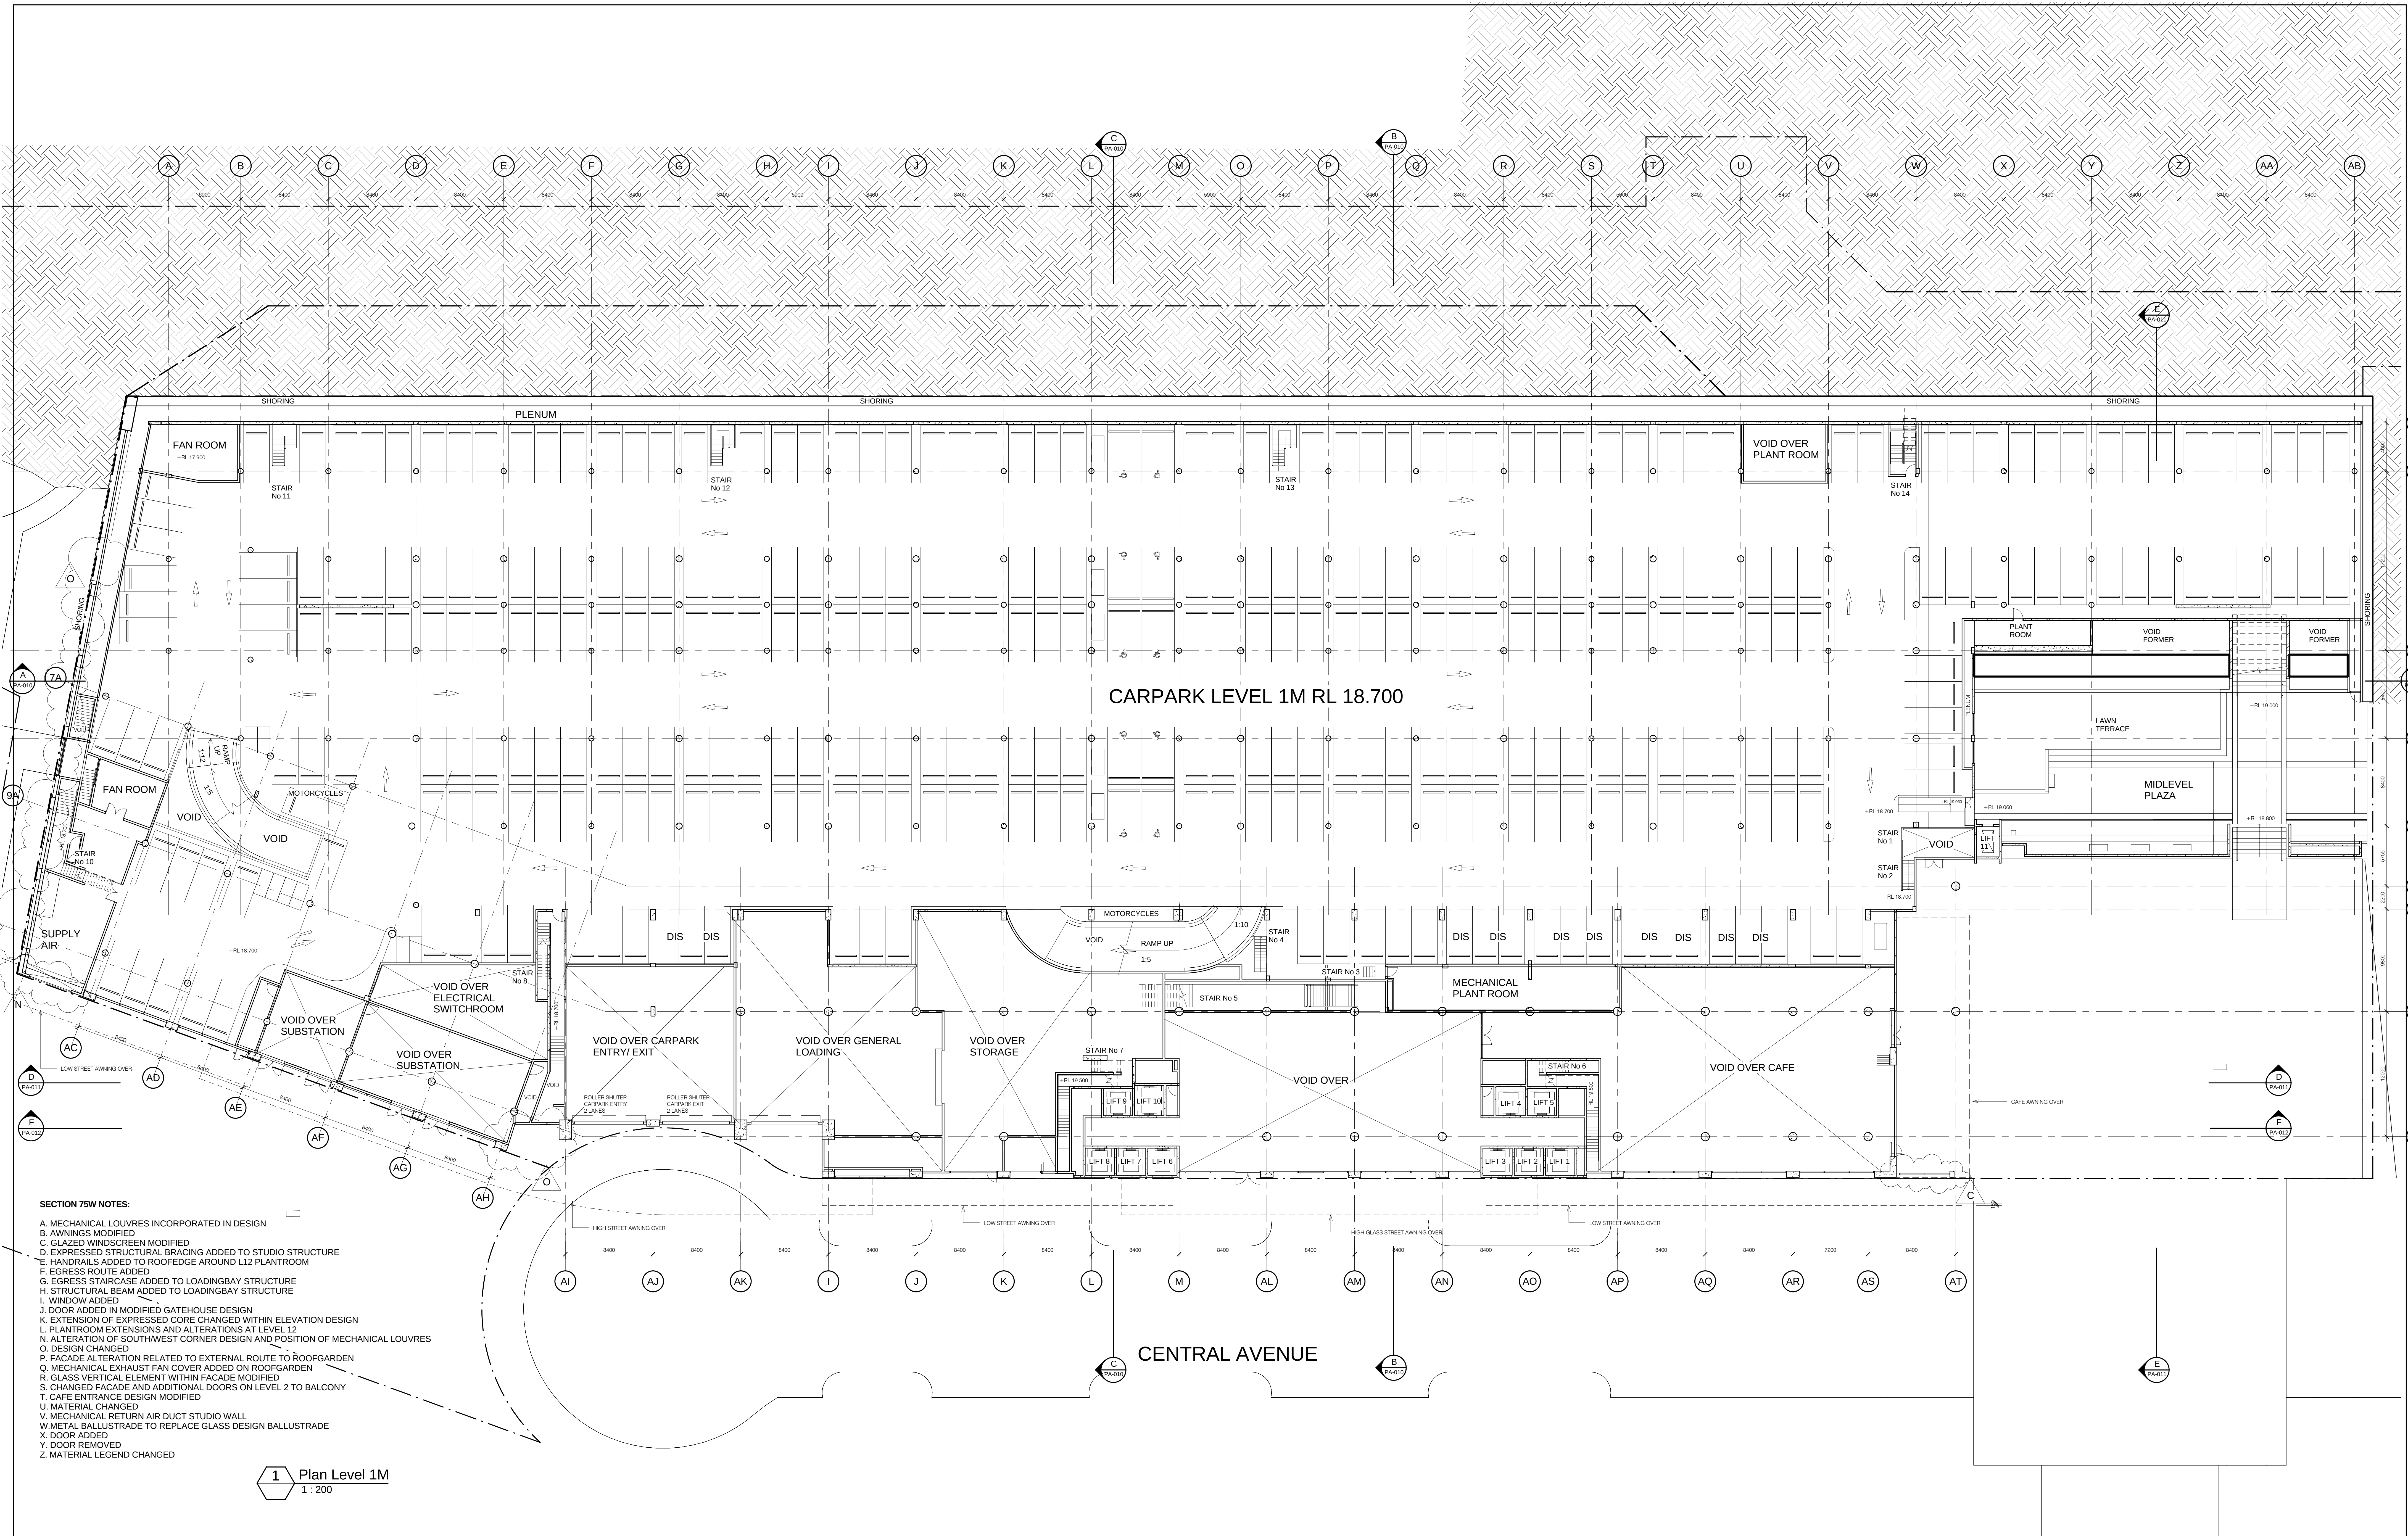

- SECTION 75W NOTES:**
- A. MECHANICAL LOUVRES INCORPORATED IN DESIGN
 - B. AWNINGS MODIFIED
 - C. GLAZED WINDSCREEN MODIFIED
 - D. EXPRESSED STRUCTURAL BRACING ADDED TO STUDIO STRUCTURE
 - E. HANDRAILS ADDED TO ROOFEDGE AROUND L12 PLANTROOM
 - F. EGRESS ROUTE ADDED
 - G. EGRESS STAIRCASE ADDED TO LOADINGBAY STRUCTURE
 - H. STRUCTURAL BEAM ADDED TO LOADINGBAY STRUCTURE
 - I. WINDOW ADDED
 - J. DOOR ADDED IN MODIFIED GATEHOUSE DESIGN
 - K. EXTENSION OF EXPRESSED CORE CHANGED WITHIN ELEVATION DESIGN
 - L. PLANTROOM EXTENSIONS AND ALTERATIONS AT LEVEL 12
 - N. ALTERATION OF SOUTH/WEST CORNER DESIGN AND POSITION OF MECHANICAL LOUVRES
 - O. DESIGN CHANGED
 - P. FACADE ALTERATION RELATED TO EXTERNAL ROUTE TO ROOFGARDEN
 - Q. MECHANICAL EXHAUST FAN COVER ADDED ON ROOFGARDEN
 - R. GLASS VERTICAL ELEMENT WITHIN FACADE MODIFIED
 - S. CHANGED FACADE AND ADDITIONAL DOORS ON LEVEL 2 TO BALCONY
 - T. CAFE ENTRANCE DESIGN MODIFIED
 - U. MATERIAL CHANGED
 - V. MECHANICAL RETURN AIR DUCT STUDIO WALL
 - W. METAL BALLUSTRADE TO REPLACE GLASS DESIGN BALLUSTRADE
 - X. DOOR ADDED
 - Y. DOOR REMOVED
 - Z. MATERIAL LEGEND CHANGED

1 Plan Level 1M
1 : 200

NO.	REVISION	BY	CHK	DATE	NO.	REVISION	BY	CHK	DATE
D	ISSUED FOR RWA REVIEW			14.11.06					
E	ISSUED FOR PREFERRED PROJECT REPORT			22.11.06					
F	ISSUED FOR PREFERRED PROJECT REPORT			27.11.06					
G	ISSUED FOR CO-ORDINATION			20.12.06					
H	ISSUED FOR CO-ORDINATION			15.1.07					
I	ISSUED FOR BCA FIRE ENGINEER CHECK			29.1.07					
J	ISSUED FOR ANNEXING TO TRANSACTION DOCUMENT			22.03.07					
K	ISSUED FOR REVIEW			5.4.07					
L	ISSUED FOR ANNEXING TO TRANSACTION DOCUMENT			13.07.07					
M	ISSUED FOR SECTION 75W & RWA REVIEW			09.11.07					

DO NOT SCALE FROM DRAWINGS
VERIFY ALL DIMENSIONS ON SITE
BEFORE COMMENCING WORK

COPYING OR THE REPRODUCTION OF THIS DRAWING
IS STRICTLY PROHIBITED WITHOUT THE CONSENT OF
PEDDLE THORP AND WALKER P/L

10mm INTERVAL SCALE BAR FOR MICROFILMING

PROJECT MANAGER
SDH & Associates Pty Ltd


Suite 3, Level 10
276 Pitt Street
SYDNEY NSW 2000
T 612 9264 5570
F 612 9283 5580

CLIENT
ATP Partnership Pty Ltd

Suite 1101, Level 11
14 Martin Place
SYDNEY NSW 2000
T 612 9235 7800
F 612 9262 4177

PTW Architects

Level 17, 9 Castlereagh St
Sydney NSW Australia 2000
T 612 9232 5877
F 612 9221 4139
www.ptw.com.au

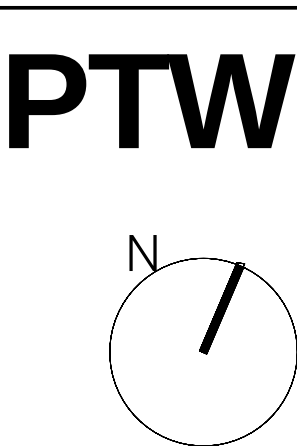


PROJECT
ATP - Seven
EVELEIGH

TITLE
Floor Plan
Mezz. Carpark Level

DRAWN M.Y.	DATE 15.03.07	JOB NO 205 602 04
CHECKED N.S.	SCALE 1 : 200	APPROVED
FILE PATH C:\REVIT_LOCAL\ATPATP_LOCAL_YPM-2008.rvt	DWG NO. PA-003	REVISION M
STATUS	PROJECT APPLICATION	

7/11/2007 4:46:18 PM

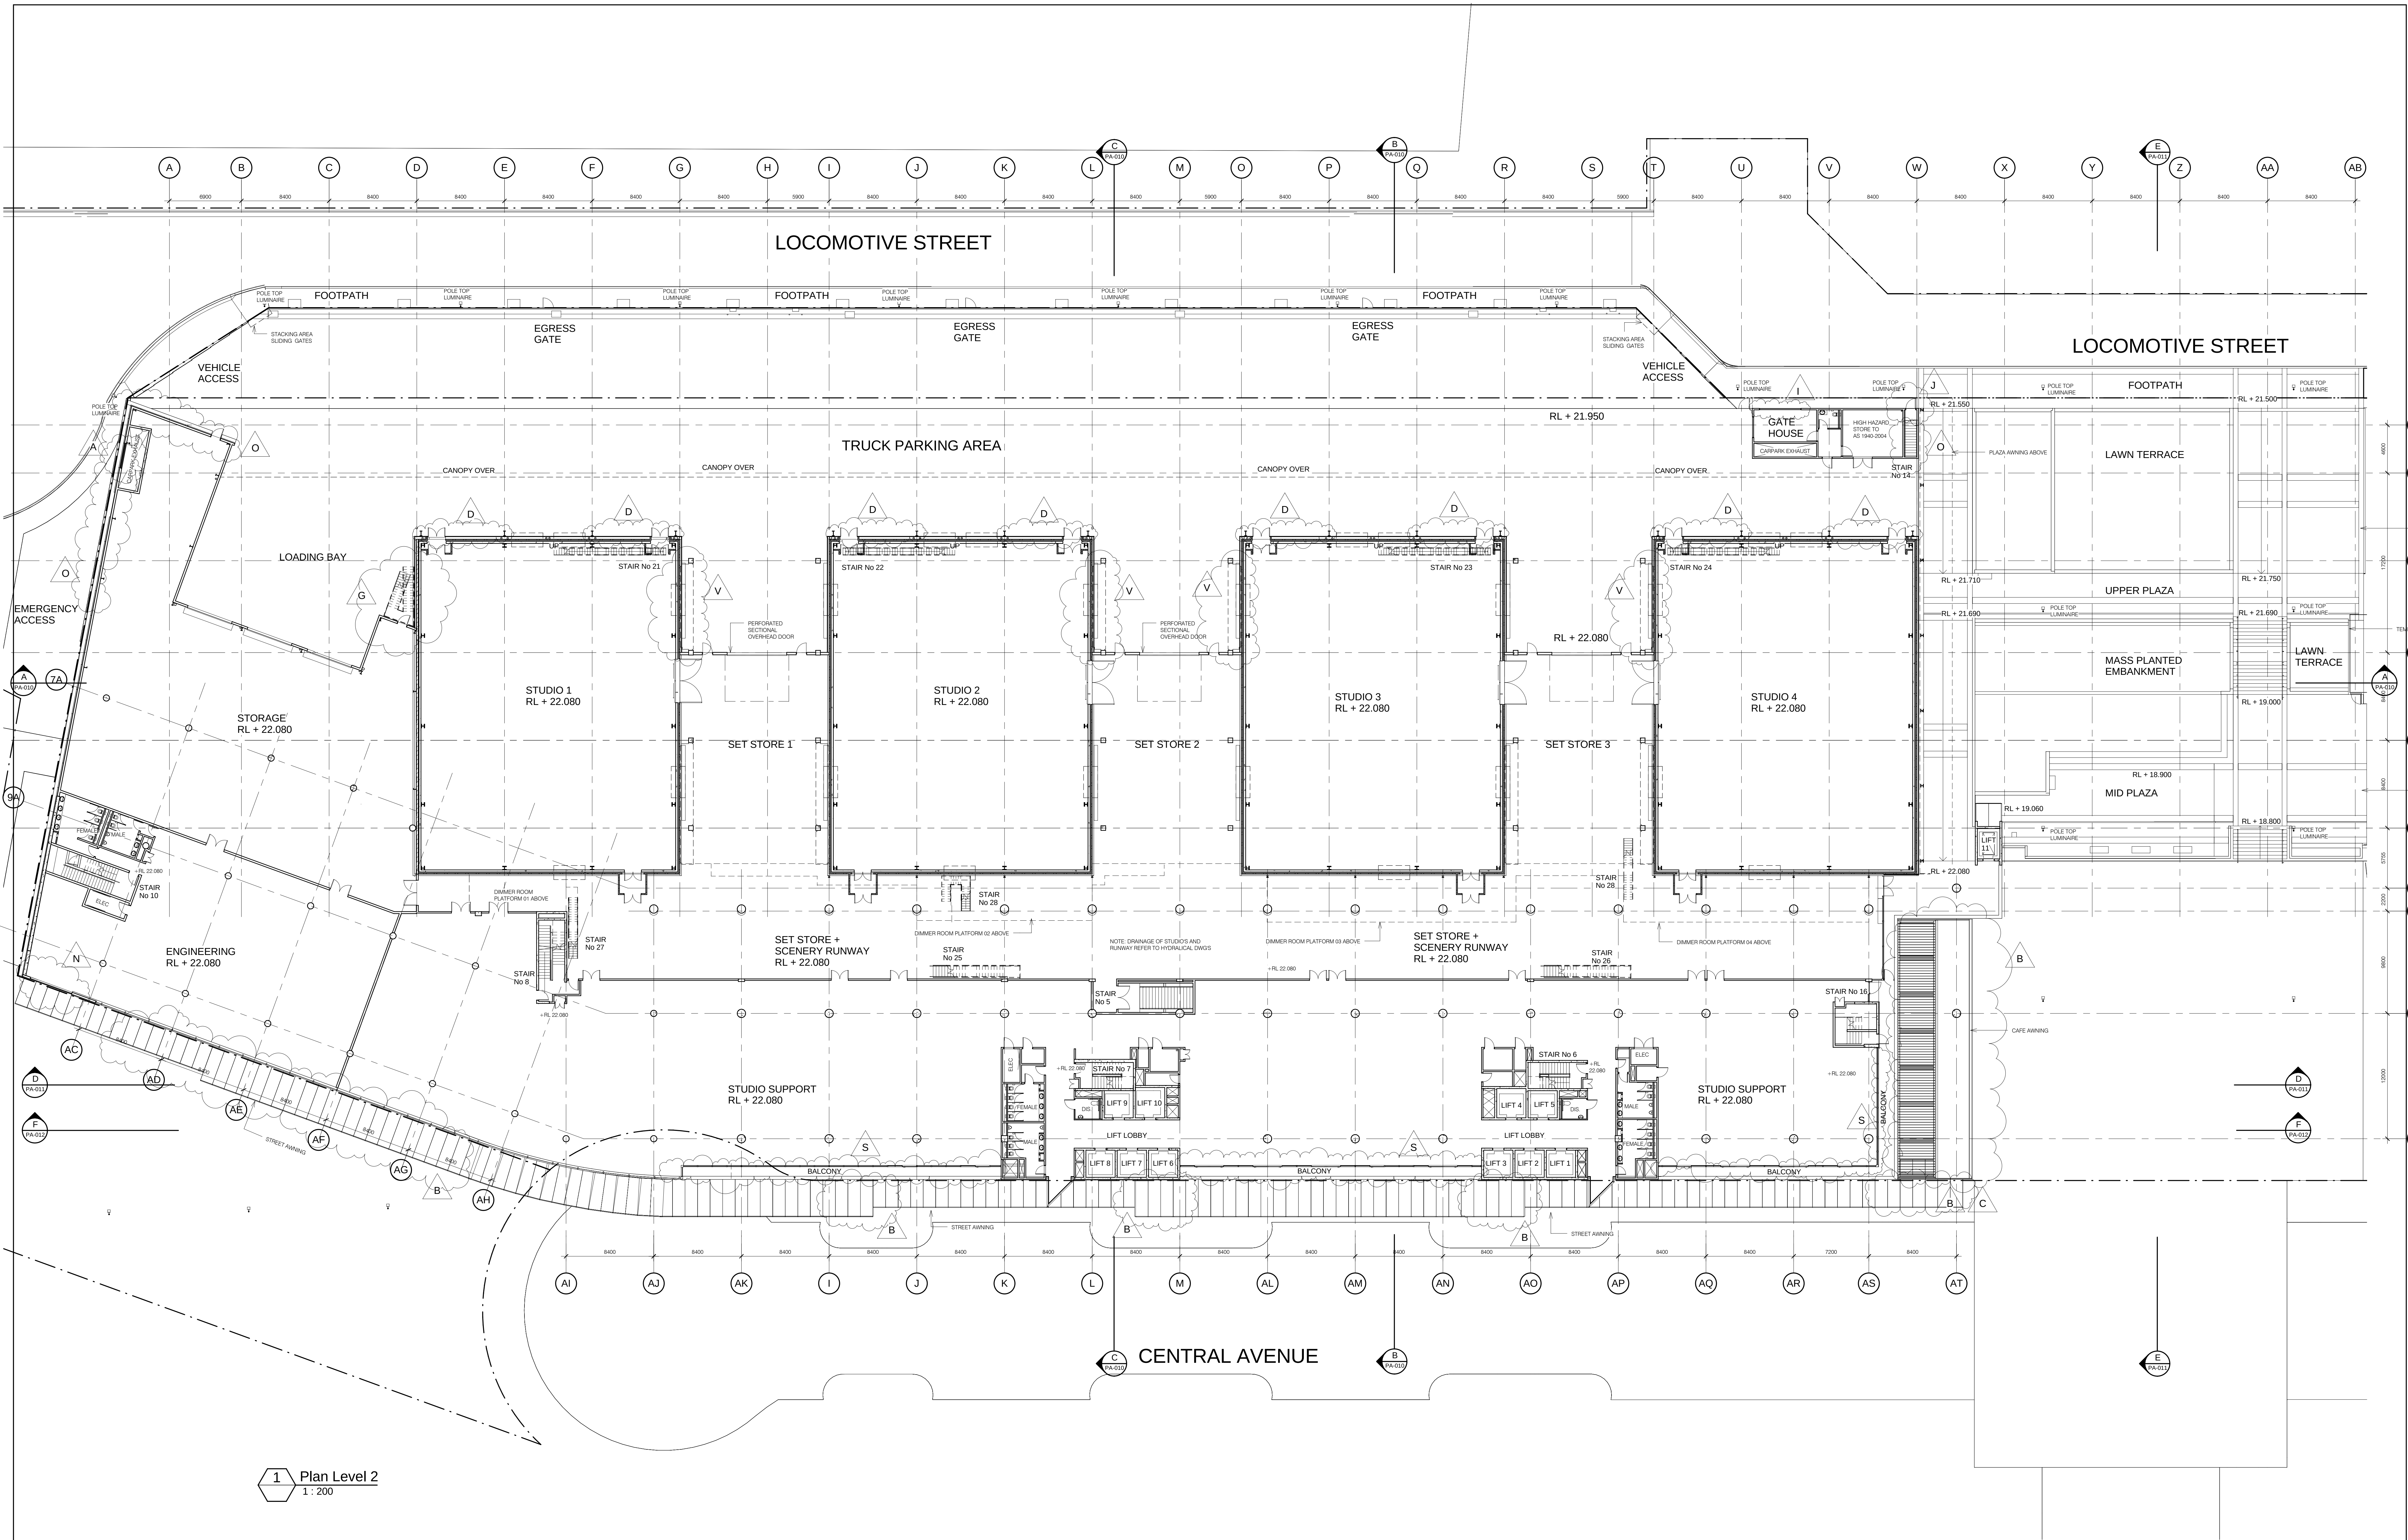


NO.					NO.					NO.				
REVISION					BY					CHK				
D					14.11.06									
E					22.11.06									
F					22.11.06									
G					20.12.06									
H					15.1.07									
I					20.1.07									
J					22.03.07									
K					3.4.07									
L					13.07.07									
M					09.11.07									
ISSUED FOR SECTION 75W & RWA REVIEW														

DO NOT SCALE FROM DRAWINGS					VERIFY ALL DIMENSIONS ON SITE				
BEFORE COMMENCING WORK					COPYING OR THE REPRODUCTION OF THIS DRAWING				
IS STRICTLY PROHIBITED WITHOUT THE CONSENT OF					PEDELL THORP AND WALKER PLL				

PROJECT MANAGER					CLIENT				
SDH & Associates Pty Ltd					ATP Partnership Pty Ltd				
Suite 3, Level 10					Suite 1101, Level 11				
276 Pitt Street					14 Martin Place				
SYDNEY NSW 2000					SYDNEY NSW 2000				
T 612 9264 5570					T 612 9232 5877				
F 612 9283 5580					F 612 9221 4139				
					www.ptw.com.au				

PTW Architects					PROJECT				
Level 17, 9 Castlereagh St					ATP - Seven				
Sydney NSW Australia 2000					EVELEIGH				
T 612 9232 5877					Floor Plan				
F 612 9221 4139					Level 2				
www.ptw.com.au									

DRAWN					DATE				
M.Y					15.03.07				
CHECKED					SCALE				
N.S					1 : 200				
FILE PATH					REVISION				
C:\REVIT_LOCAL\ATP\ATP_LOCAL_YPM-2008.rvt					M				
DWS NO.					PROJECT APPLICATION				
PA-004									
STATUS									

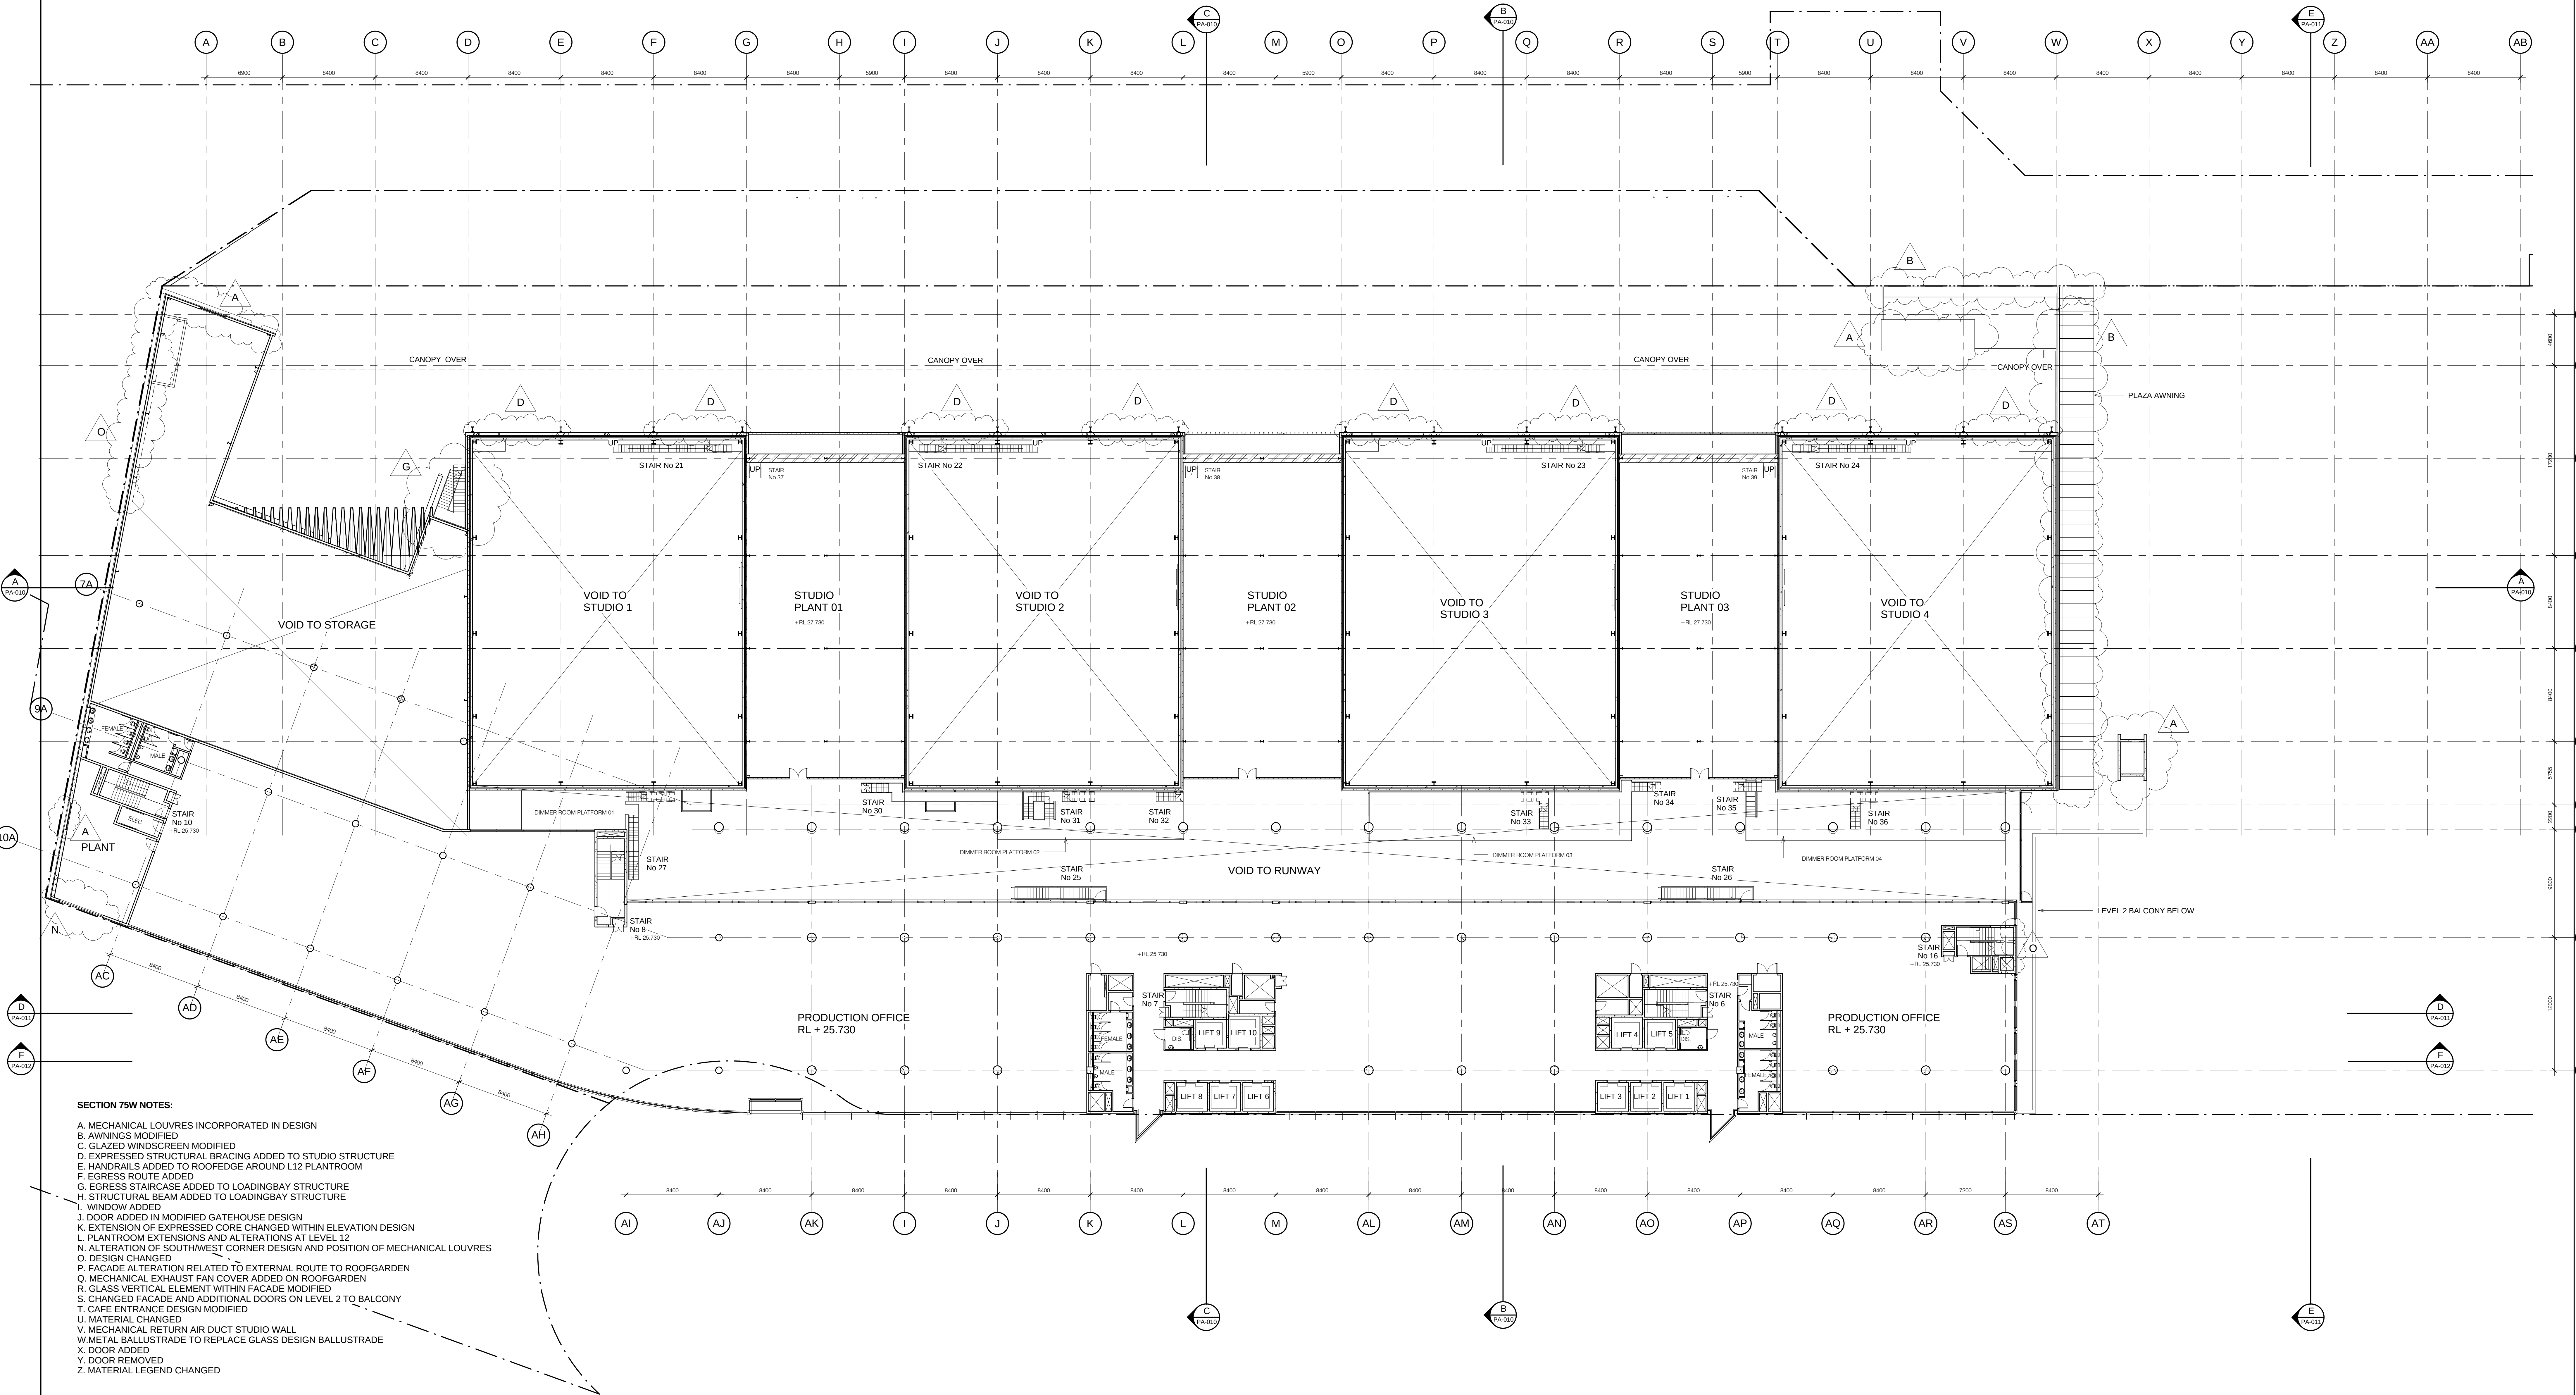

- SECTION 75W NOTES:**
- A. MECHANICAL LOUVRES INCORPORATED IN DESIGN
 - B. AWNINGS MODIFIED
 - C. GLAZED WINDSCREEN MODIFIED
 - D. EXPRESSED STRUCTURAL BRACING ADDED TO STUDIO STRUCTURE
 - E. HANDRAILS ADDED TO ROOFEDGE AROUND L12 PLANTROOM
 - F. EGRESS ROUTE ADDED
 - G. EGRESS STAIRCASE ADDED TO LOADINGBAY STRUCTURE
 - H. STRUCTURAL BEAM ADDED TO LOADINGBAY STRUCTURE
 - I. WINDOW ADDED
 - J. DOOR ADDED IN MODIFIED GATEHOUSE DESIGN
 - K. EXTENSION OF EXPRESSED CORE CHANGED WITHIN ELEVATION DESIGN
 - L. PLANTROOM EXTENSIONS AND ALTERATIONS AT LEVEL 12
 - N. ALTERATION OF SOUTHWEST CORNER DESIGN AND POSITION OF MECHANICAL LOUVRES
 - O. DESIGN CHANGED
 - P. FACADE ALTERATION RELATED TO EXTERNAL ROUTE TO ROOFGARDEN
 - Q. MECHANICAL EXHAUST FAN COVER ADDED ON ROOFGARDEN
 - R. GLASS VERTICAL ELEMENT WITHIN FACADE MODIFIED
 - S. CHANGED FACADE AND ADDITIONAL DOORS ON LEVEL 2 TO BALCONY
 - T. CAFE ENTRANCE DESIGN MODIFIED
 - U. MATERIAL CHANGED
 - V. MECHANICAL RETURN AIR DUCT STUDIO WALL
 - W. METAL BALLUSTRADE TO REPLACE GLASS DESIGN BALLUSTRADE
 - X. DOOR ADDED
 - Y. DOOR REMOVED
 - Z. MATERIAL LEGEND CHANGED

1 Plan Level 3
1 : 200

NO.	REVISION	BY	CHK	DATE	NO.	REVISION	BY	CHK	DATE
D	ISSUED FOR RWA REVIEW			14.11.06					
E	ISSUED FOR PREFERRED PROJECT REPORT			22.11.06					
F	ISSUED FOR PREFERRED PROJECT REPORT			27.11.06					
G	ISSUED FOR CO-ORDINATION			20.12.06					
H	ISSUED FOR CO-ORDINATION			15.1.07					
I	ISSUED FOR BCA FIRE ENGINEER CHECK			29.1.07					
J	ISSUED FOR ANNEXING TO TRANSACTION DOCUMENT			22.03.07					
K	ISSUED FOR REVIEW			3.4.07					
L	ISSUED FOR ANNEXING TO TRANSACTION DOCUMENT			13.07.07					
M	ISSUED FOR SECTION 75W & RWA REVIEW			09.11.07					


DO NOT SCALE FROM DRAWINGS
VERIFY ALL DIMENSIONS ON SITE
BEFORE COMMENCING WORK
COPYING OR THE REPRODUCTION OF THIS DRAWING
IS STRICTLY PROHIBITED WITHOUT THE CONSENT OF
PEDDLE THORP AND WALKER P/L

10mm INTERVAL SCALE BAR FOR MICROFILMING

PROJECT MANAGER
SDH & Associates Pty Ltd
Suite 3, Level 10
276 Pitt Street
SYDNEY NSW 2000
T 612 9264 5570
F 612 9283 5580

CLIENT
ATP Partnership Pty Ltd
Suite 1101, Level 11
14 Martin Place
SYDNEY NSW 2000
T 612 9232 5877
F 612 9262 4177

PTW Architects
Level 17, 9 Castlereagh St
Sydney NSW Australia 2000
T 612 9232 5877
F 612 9221 4139
www.ptw.com.au

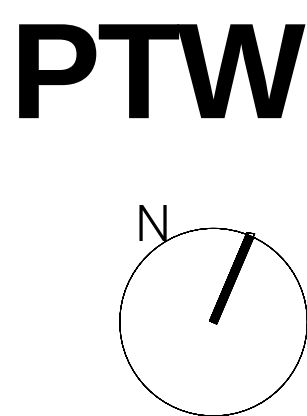


PROJECT
ATP - Seven
EVELEIGH

TITLE
Floor Plan
Level 3

DRAWN	M.Y	DATE	JOB NO
CHECKED	N.S	SCALE 1 : 200	APPROVED
FILE PATH	C:\REVIT_LOCAL\ATP\ATP_LOCAL_YIPM-2008.rvt	REVISION	
DWG NO.	PA-005	M	
STATUS	PROJECT APPLICATION		

7/11/2007 2:42:52 PM

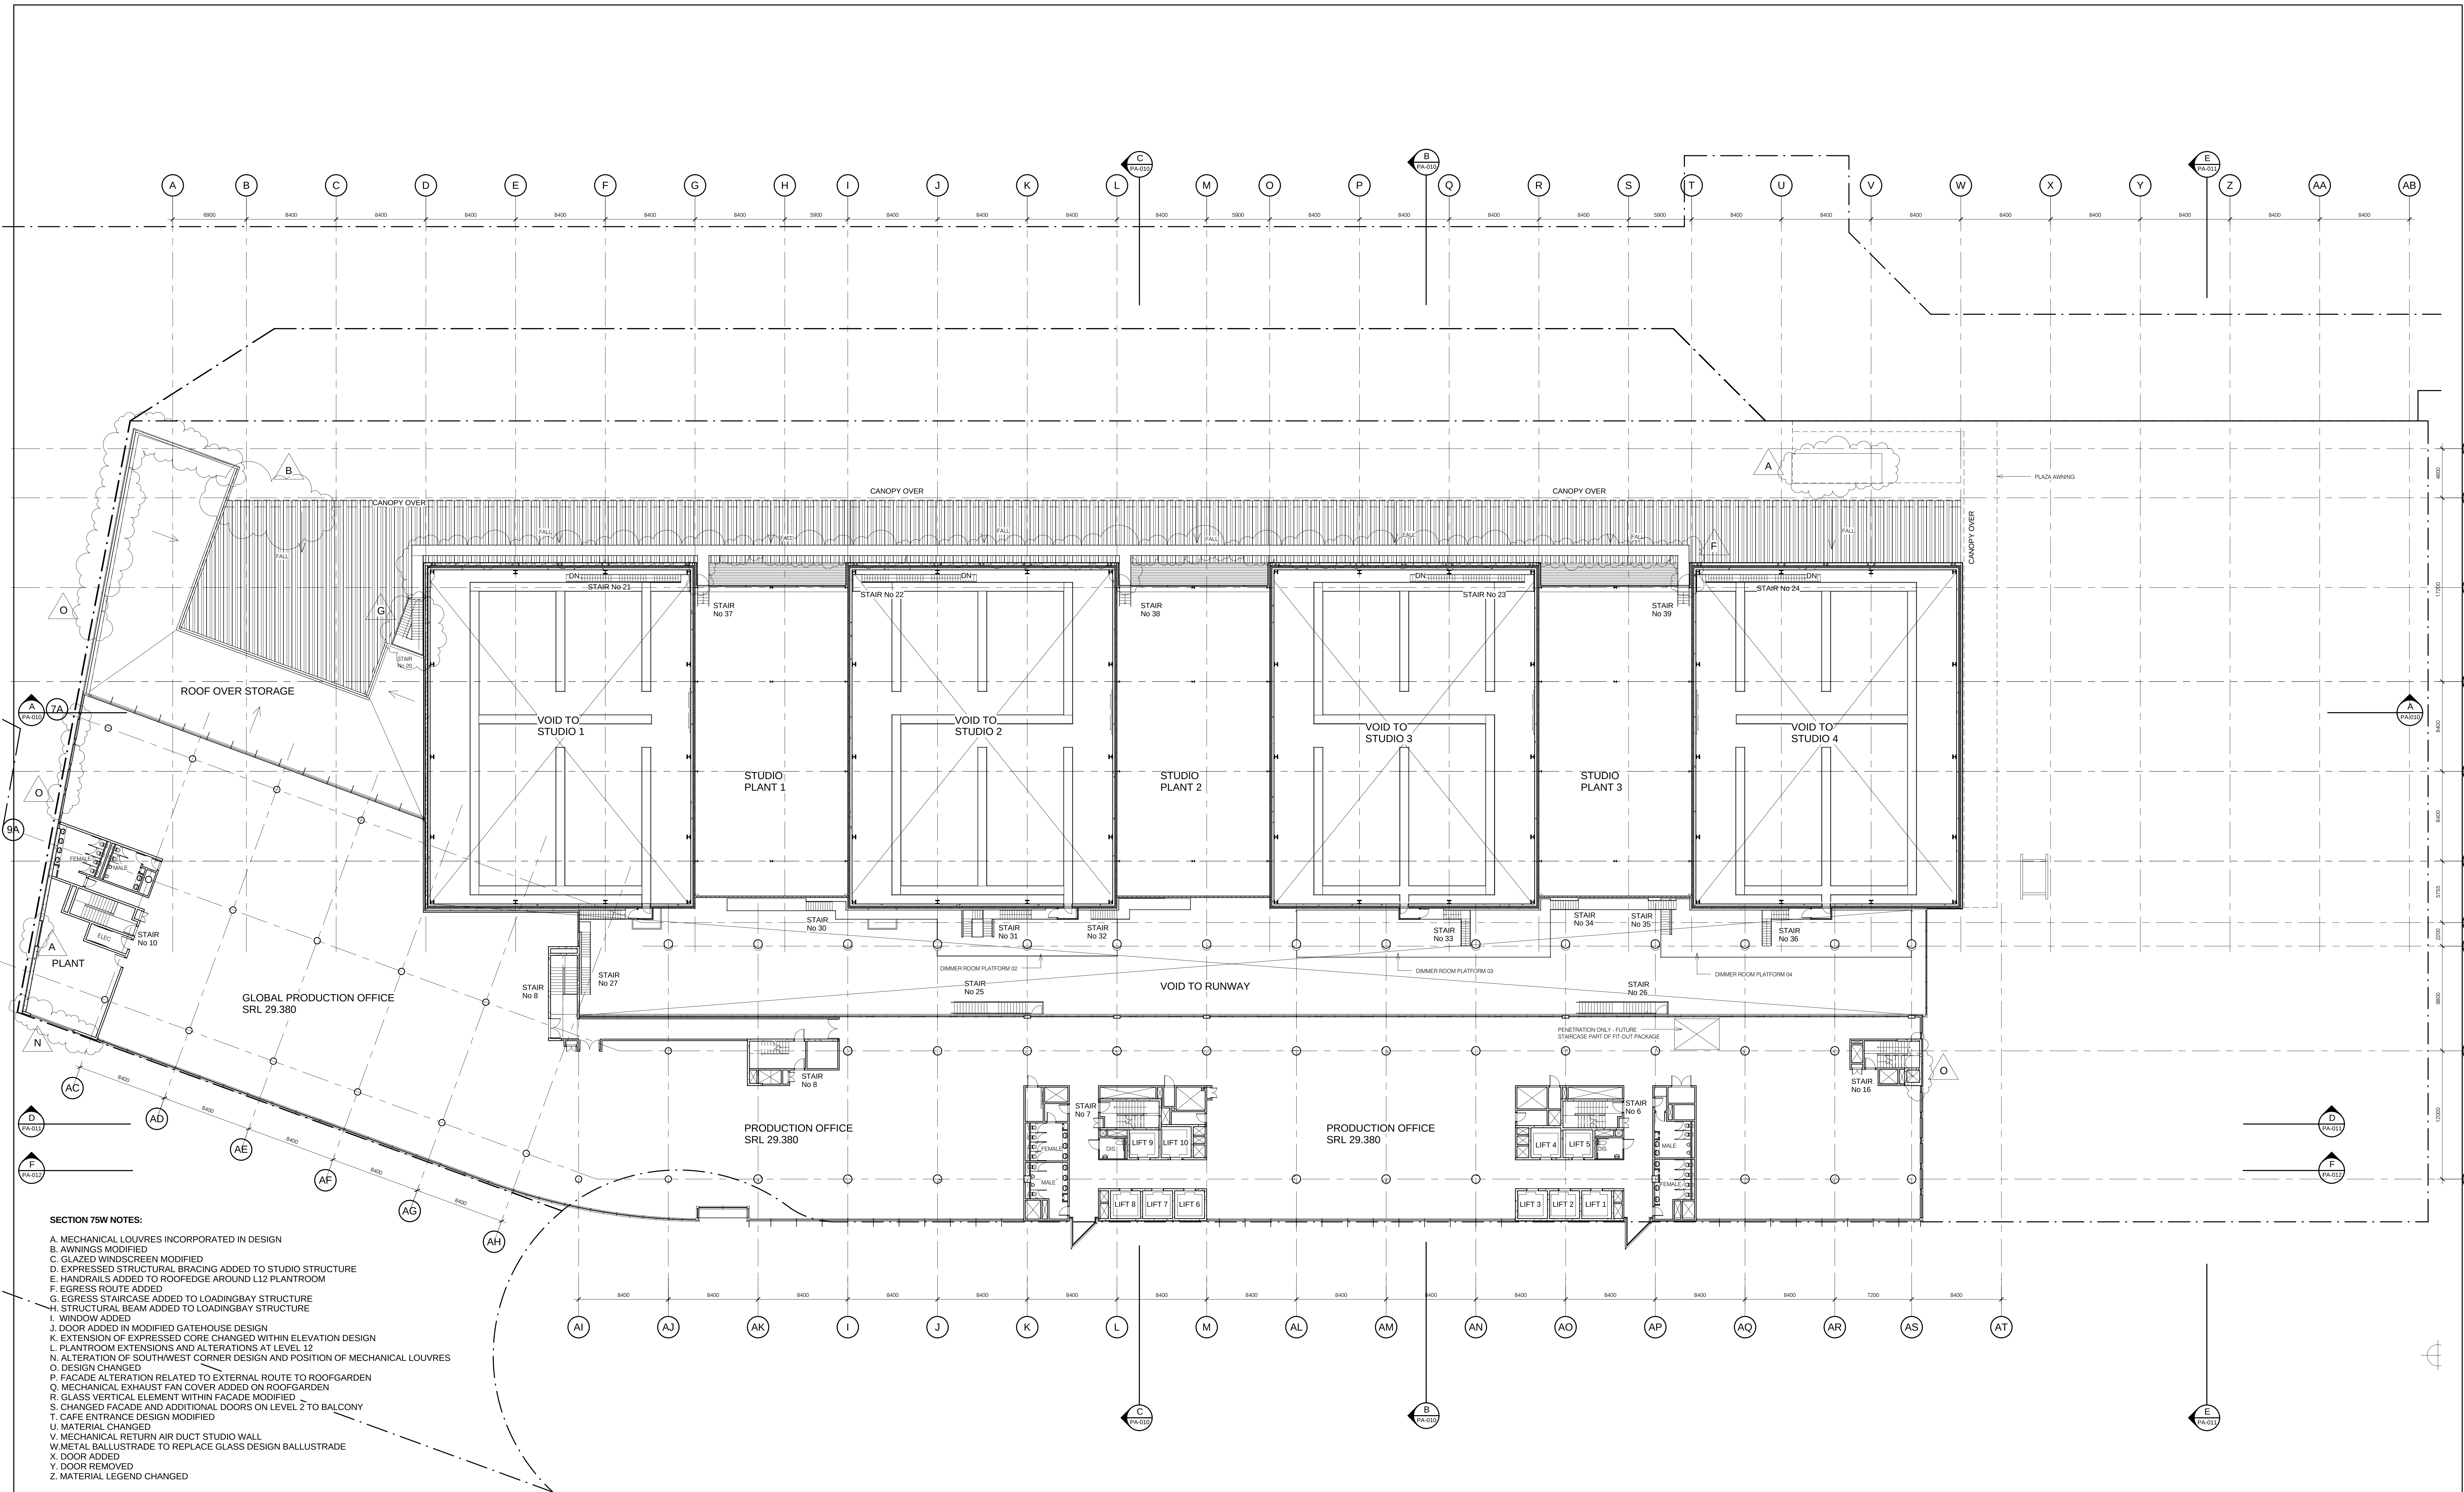

SECTION 75W NOTES:

- A. MECHANICAL LOUVRES INCORPORATED IN DESIGN
- B. AWNINGS MODIFIED
- C. GLAZED WINDSCREEN MODIFIED
- D. EXPRESSED STRUCTURAL BRACING ADDED TO STUDIO STRUCTURE
- E. HANDRAILS ADDED TO ROOFEDGE AROUND L12 PLANTROOM
- F. EGRESS ROUTE ADDED
- G. EGRESS STAIRCASE ADDED TO LOADINGBAY STRUCTURE
- H. STRUCTURAL BEAM ADDED TO LOADINGBAY STRUCTURE
- I. WINDOW ADDED
- J. DOOR ADDED IN MODIFIED GATEHOUSE DESIGN
- K. EXTENSION OF EXPRESSED CORE CHANGED WITHIN ELEVATION DESIGN
- L. PLANTROOM EXTENSIONS AND ALTERATIONS AT LEVEL 12
- N. ALTERATION OF SOUTHWEST CORNER DESIGN AND POSITION OF MECHANICAL LOUVRES
- O. DESIGN CHANGED
- P. FACADE ALTERATION RELATED TO EXTERNAL ROUTE TO ROOFGARDEN
- Q. MECHANICAL EXHAUST FAN COVER ADDED ON ROOFGARDEN
- R. GLASS VERTICAL ELEMENT WITHIN FACADE MODIFIED
- S. CHANGED FACADE AND ADDITIONAL DOORS ON LEVEL 2 TO BALCONY
- T. CAFE ENTRANCE DESIGN MODIFIED
- U. MATERIAL CHANGED
- V. MECHANICAL RETURN AIR DUCT STUDIO WALL
- W. METAL BALLUSTRADE TO REPLACE GLASS DESIGN BALLUSTRADE
- X. DOOR ADDED
- Y. DOOR REMOVED
- Z. MATERIAL LEGEND CHANGED

1 Plan Level 4
1:200

NO.	REVISION	BY	CHK	DATE	NO.	REVISION	BY	CHK	DATE
D	ISSUED FOR RWA REVIEW			14.11.06					
E	ISSUED FOR PREFERRED PROJECT REPORT			22.11.06					
F	ISSUED FOR PREFERRED PROJECT REPORT			27.11.06					
G	ISSUED FOR CO-ORDINATION			20.12.06					
H	ISSUED FOR CO-ORDINATION			15.1.07					
I	ISSUED FOR BCA FIRE ENGINEER CHECK			29.1.07					
J	ISSUED FOR ANNEXING TO TRANSACTION DOCUMENT			22.03.07					
K	ISSUED FOR REVIEW			9.4.07					
L	ISSUED FOR ANNEXING TO TRANSACTION DOCUMENT			13.07.07					
M	ISSUED FOR SECTION 75W & RWA REVIEW			09.11.07					

DO NOT SCALE FROM DRAWINGS
VERIFY ALL DIMENSIONS ON SITE
BEFORE COMMENCING WORK
COPYING OR THE REPRODUCTION OF THIS DRAWING
IS STRICTLY PROHIBITED WITHOUT THE CONSENT OF
PEDDLE THORP AND WALKER P/L
10mm INTERVAL SCALE BAR FOR MICROFILMING

PROJECT MANAGER

SDH & Associates Pty Ltd

Suite 3, Level 10
276 Pitt Street
SYDNEY NSW 2000
T 612 9264 5570
F 612 9283 5580

CLIENT


ATP Partnership Pty Ltd

Suite 1101, Level 11
14 Martin Place
SYDNEY NSW 2000
T 612 9235 7800
F 612 9262 4177

PTW Architects

Level 17, 9 Castlereagh St
Sydney NSW Australia 2000
T 612 9232 5877
F 612 9221 4139
www.ptw.com.au

PTW

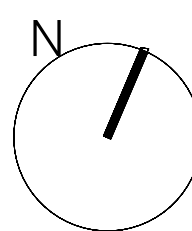

PROJECT

ATP - Seven
EVELEIGH

Floor Plan
Level 4

DRAWN

M.Y

DATE

15.03.07

JOB NO

205 602 04

CHECKED

N.S

SCALE

1:200

APPROVED

FILE PATH

C:\REVIT_LOCAL\ATP\ATP_LOCAL_YPM-2008.rvt

DWG NO.


PA-006

REVISION

M

STATUS

PROJECT APPLICATION

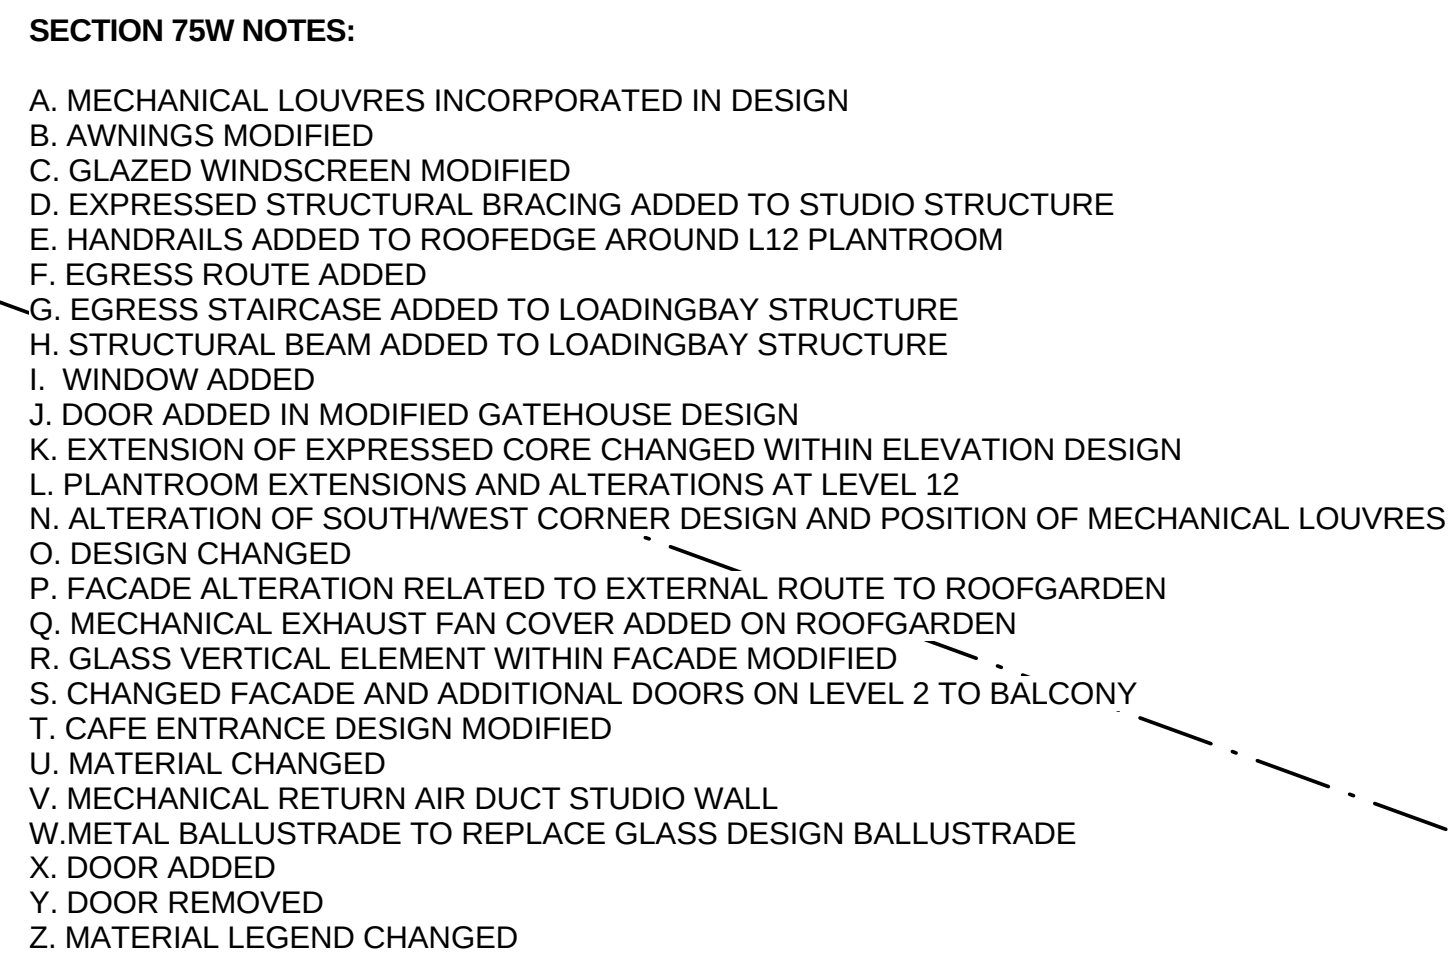

DO NOT SCALE FROM DRAWINGS

VERIFY ALL DIMENSIONS ON SITE
BEFORE COMMENCING WORK



COPYING OR THE REPRODUCTION OF THIS DRAWING
IS STRICTLY PROHIBITED WITHOUT THE CONSENT OF
PEDDLE THORP AND WALKER P/L

10mm INTERVAL SCALE BAR FOR MICROFILMING

DRAWN	M.Y	DATE	15.03.07	JOB NO	205 652 04
CHECKED	N.S	SCALE	1 : 200	APPROVED	-
FILE PATH					
C:\REVIT_LOCAL\ATPATP_LOCAL_YPM-2008.rvt					
DWG NO.			REVISION		
PA-007			M		
STATUS					
PROJECT APPLICATION					

SECTION 75W NOTES:

- A. MECHANICAL LOUVRES INCORPORATED IN DESIGN
B. AWNINGS MODIFIED
C. GLAZED WINDSCREEN MODIFIED
D. EXPRESSED STRUCTURAL BRACING ADDED TO STUDIO STRUCTURE
E. HANDRAILS ADDED TO ROOFEDEGE AROUND L12 PLANTROOM
F. EGRESS ROUTE ADDED
G. EGRESS STAIRCASE ADDED TO LOADINGBAY STRUCTURE
H. STRUCTURAL BEAM ADDED TO LOADINGBAY STRUCTURE
I. WINDOW ADDED
J. DOOR ADDED IN MODIFIED GATEHOUSE DESIGN
K. EXTENSION OF EXPRESSED CORE CHANGED WITHIN ELEVATION DESIGN
L. PLANTROOM EXTENSIONS AND ALTERATIONS AT LEVEL 12
N. ALTERATION OF SOUTHWEST CORNER DESIGN AND POSITION OF MECHANICAL LOUVRES
O. DESIGN CHANGED
P. FACADE ALTERATION RELATED TO EXTERNAL ROUTE TO ROOFGARDEN
Q. MECHANICAL EXHAUST FAN COVER ADDED ON ROOFGARDEN
R. GLASS VERTICAL ELEMENT WITHIN FACADE MODIFIED
S. CHANGED FACADE AND ADDITIONAL DOORS ON LEVEL 2 TO BALCONY
T. CAFE ENTRANCE DESIGN MODIFIED
U. MATERIAL CHANGED
V. MECHANICAL RETURN AIR DUCT STUDIO WALL
W. METAL BALLUSTRADE TO REPLACE GLASS DESIGN BALLUSTRADE
X. DOOR ADDED
Y. DOOR REMOVED
Z. MATERIAL LEGEND CHANGED

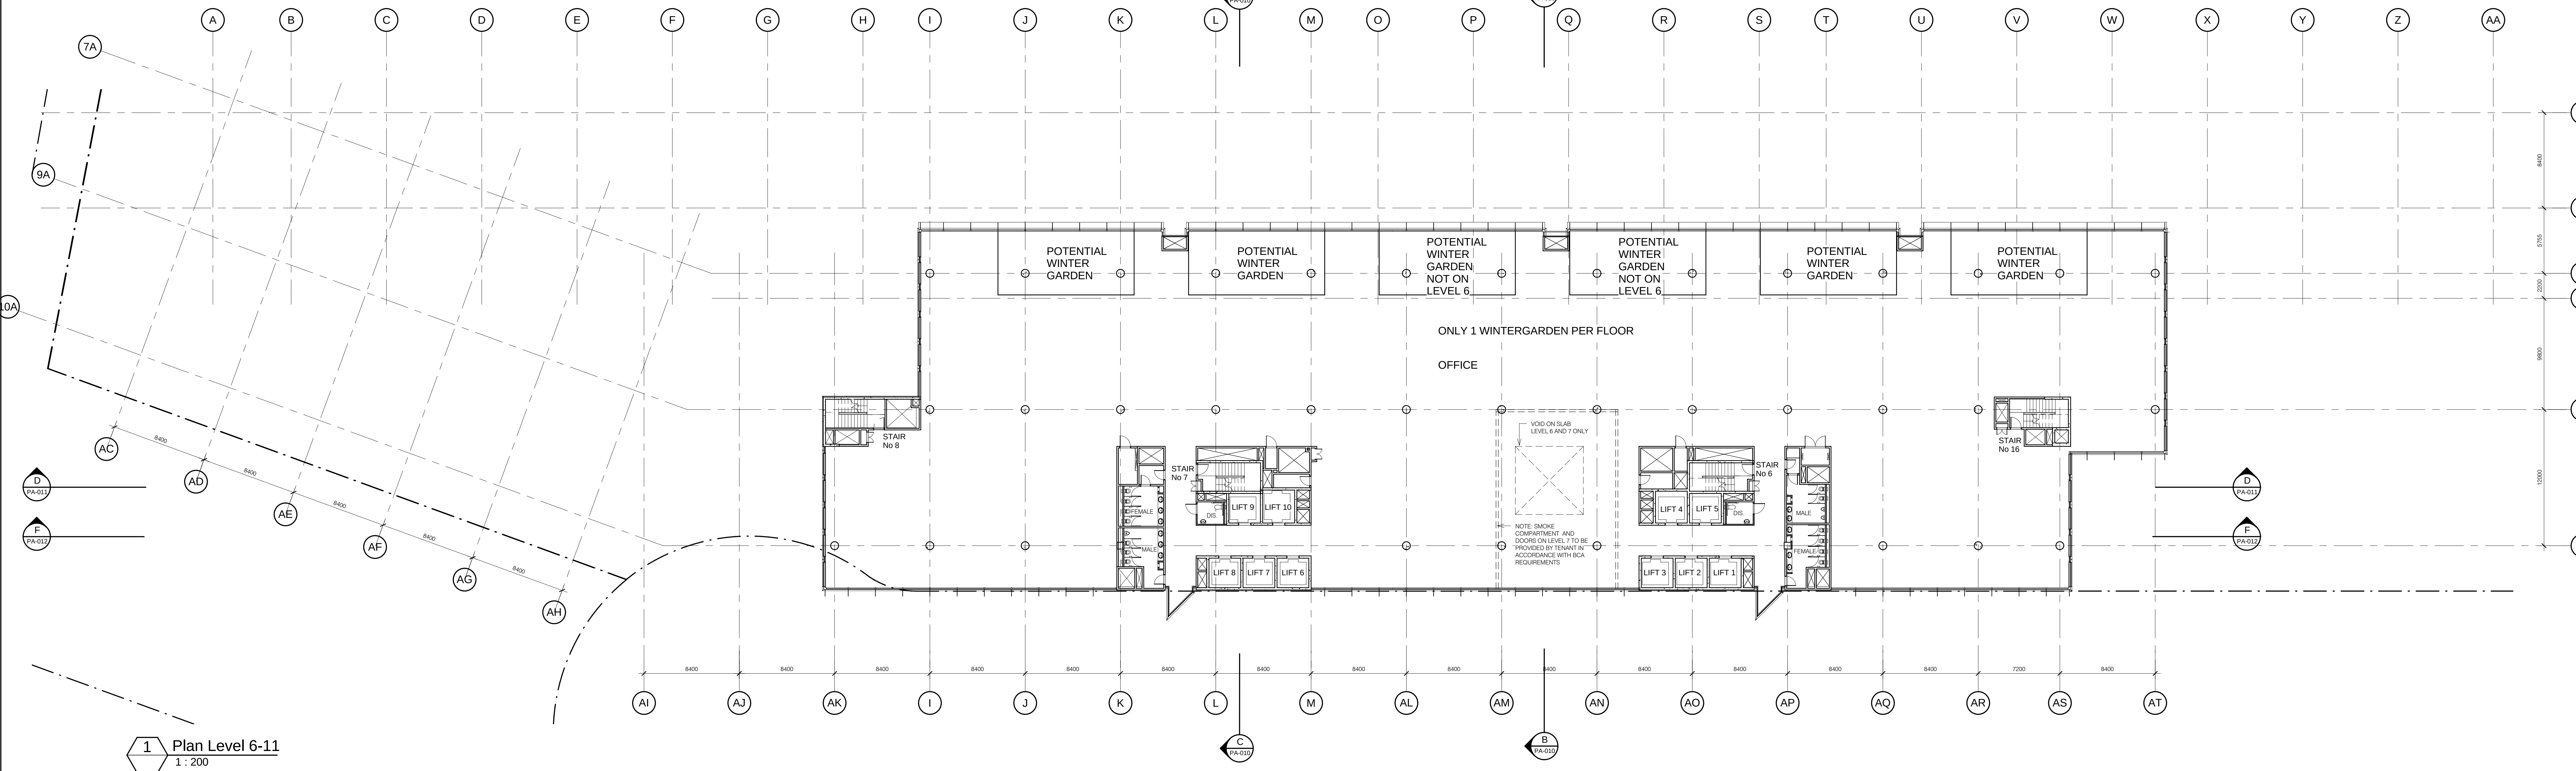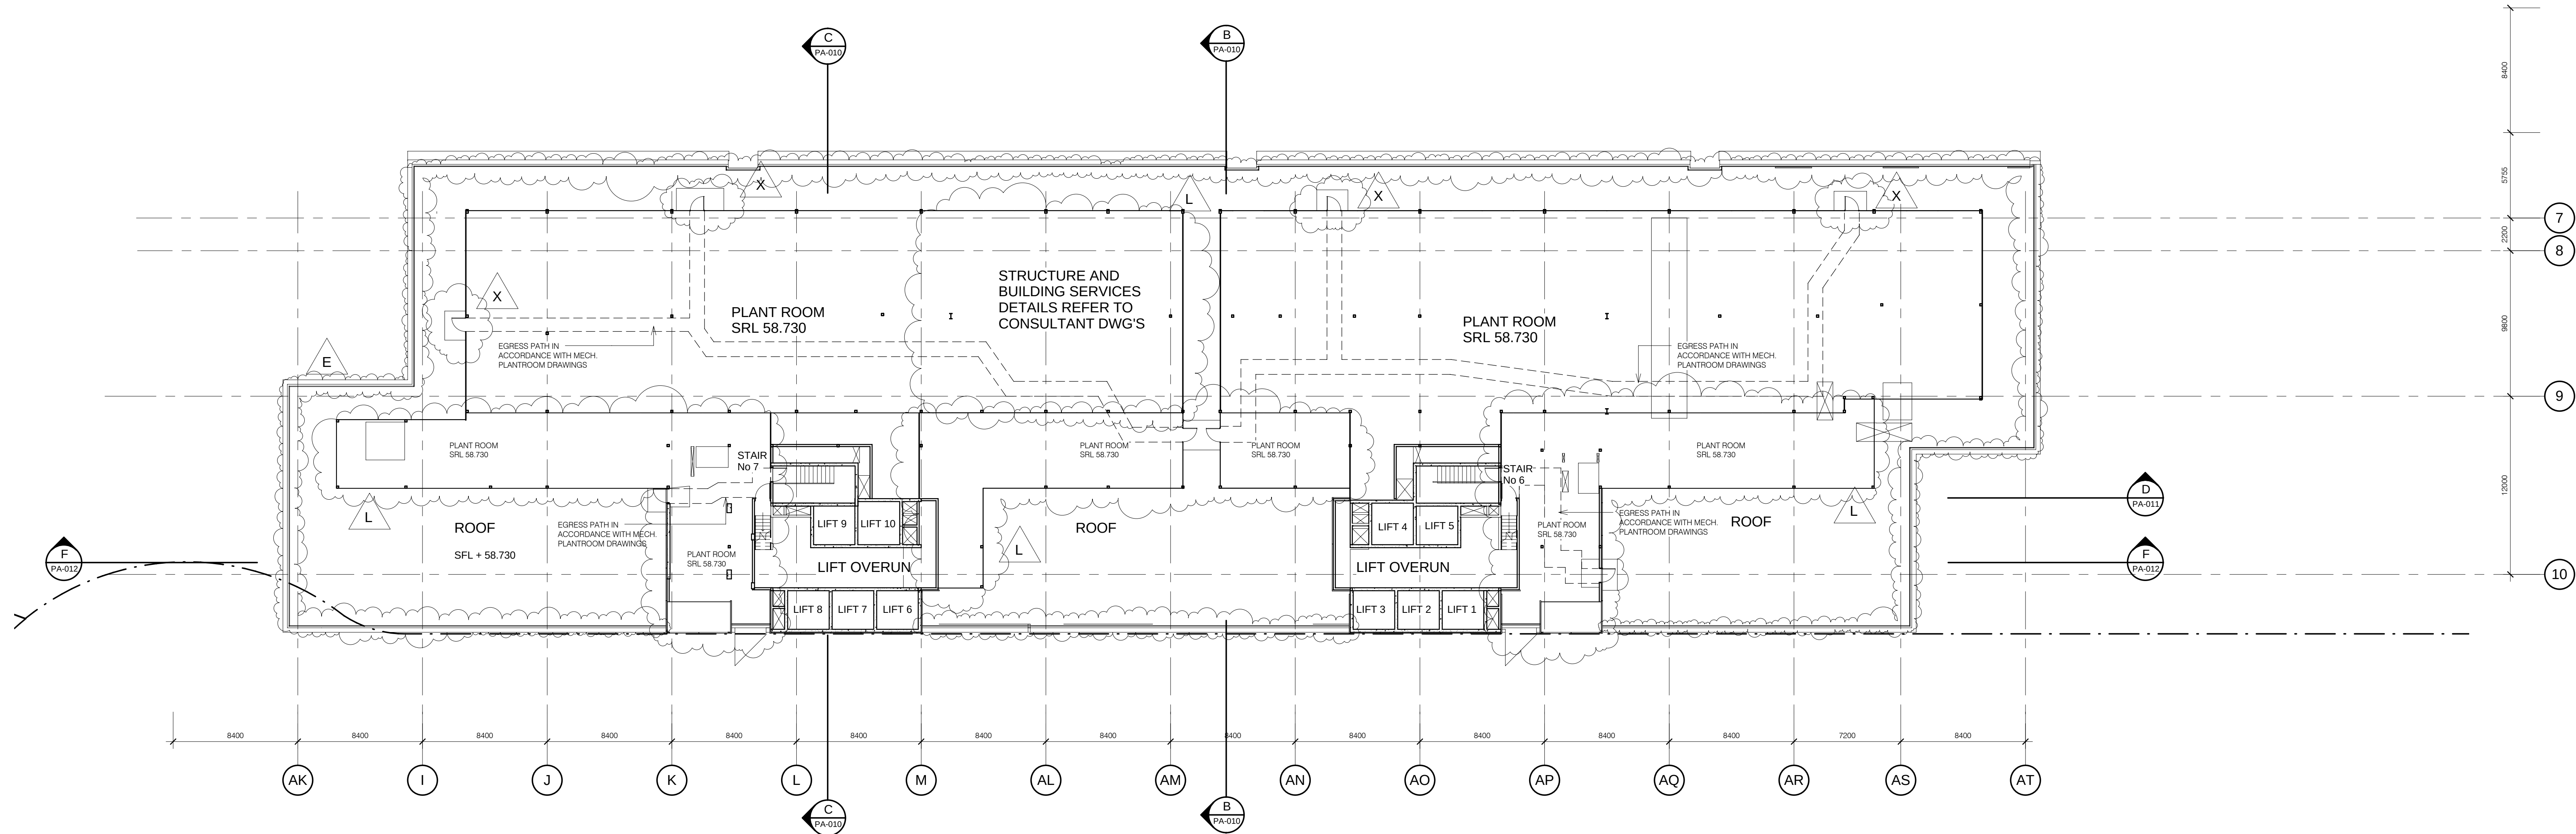

NO.	REVISION	BY	CHK	DATE	NO.	REVISION	BY	CHK	DATE
D	ISSUED FOR RWA REVIEW			14.11.06					
E	ISSUED FOR PREFERRED PROJECT REPORT			22.11.06					
F	ISSUED FOR PREFERRED PROJECT REPORT			27.11.06					
G	ISSUED FOR CO-ORDINATION			20.12.06					
H	ISSUED FOR CO-ORDINATION			15.1.07					
I	ISSUED FOR BCA FIRE ENGINEER CHECK			29.1.07					
J	ISSUED FOR ANNEXING TO TRANSACTION DOCUMENT			22.03.07					
K	ISSUED FOR REVIEW			03.04.07					
L	ISSUED FOR ANNEXING TO TRANSACTION DOCUMENT			13.07.07					
M	ISSUED FOR SECTION 75W & RWA REVIEW			09.11.07					

DO NOT SCALE FROM DRAWINGS
VERIFY ALL DIMENSIONS ON SITE
BEFORE COMMENCING WORK

COPYING OR THE REPRODUCTION OF THIS DRAWING
IS STRICTLY PROHIBITED WITHOUT THE CONSENT OF
PEDDLE THORP AND WALKER P/L

10mm INTERVAL SCALE BAR FOR MICROFILMING

PROJECT MANAGER

SDH & Associates Pty Ltd

Suite 3, Level 10
276 Pitt Street
SYDNEY NSW 2000
T 612 9264 5570
F 612 9283 5580

CLIENT


ATP Partnership Pty Ltd

Suite 1101, Level 11
14 Martin Place
SYDNEY NSW 2000
T 612 9232 5877
F 612 9221 4139
www.ptw.com.au

PTW Architects

Level 17, 9 Castlereagh St
Sydney NSW Australia 2000
T 612 9232 5877
F 612 9221 4139
www.ptw.com.au

PTW

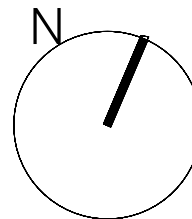

PROJECT

ATP - Seven
EVELEIGH

TITLE

Floor Plan
Level 6-11 & Level 12

DRAWN

Author

DATE

15.03.07

JOB NO

205 602 04

CHECKED

Checker

SCALE

1 : 200

APPROVED

Approver

FILE PATH

C:\REVIT_LOCAL\ATPATP_LOCAL_YIPM-2008.rvt

DWG NO.


PA-008

REVISION

M


STATUS

PROJECT APPLICATION

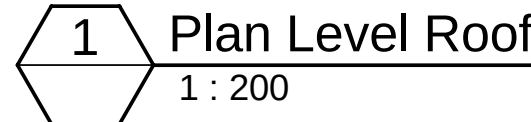


10mm INTERVAL SCALE BAR FOR MICROFILMING


2/11/2007 6:35:45 PM

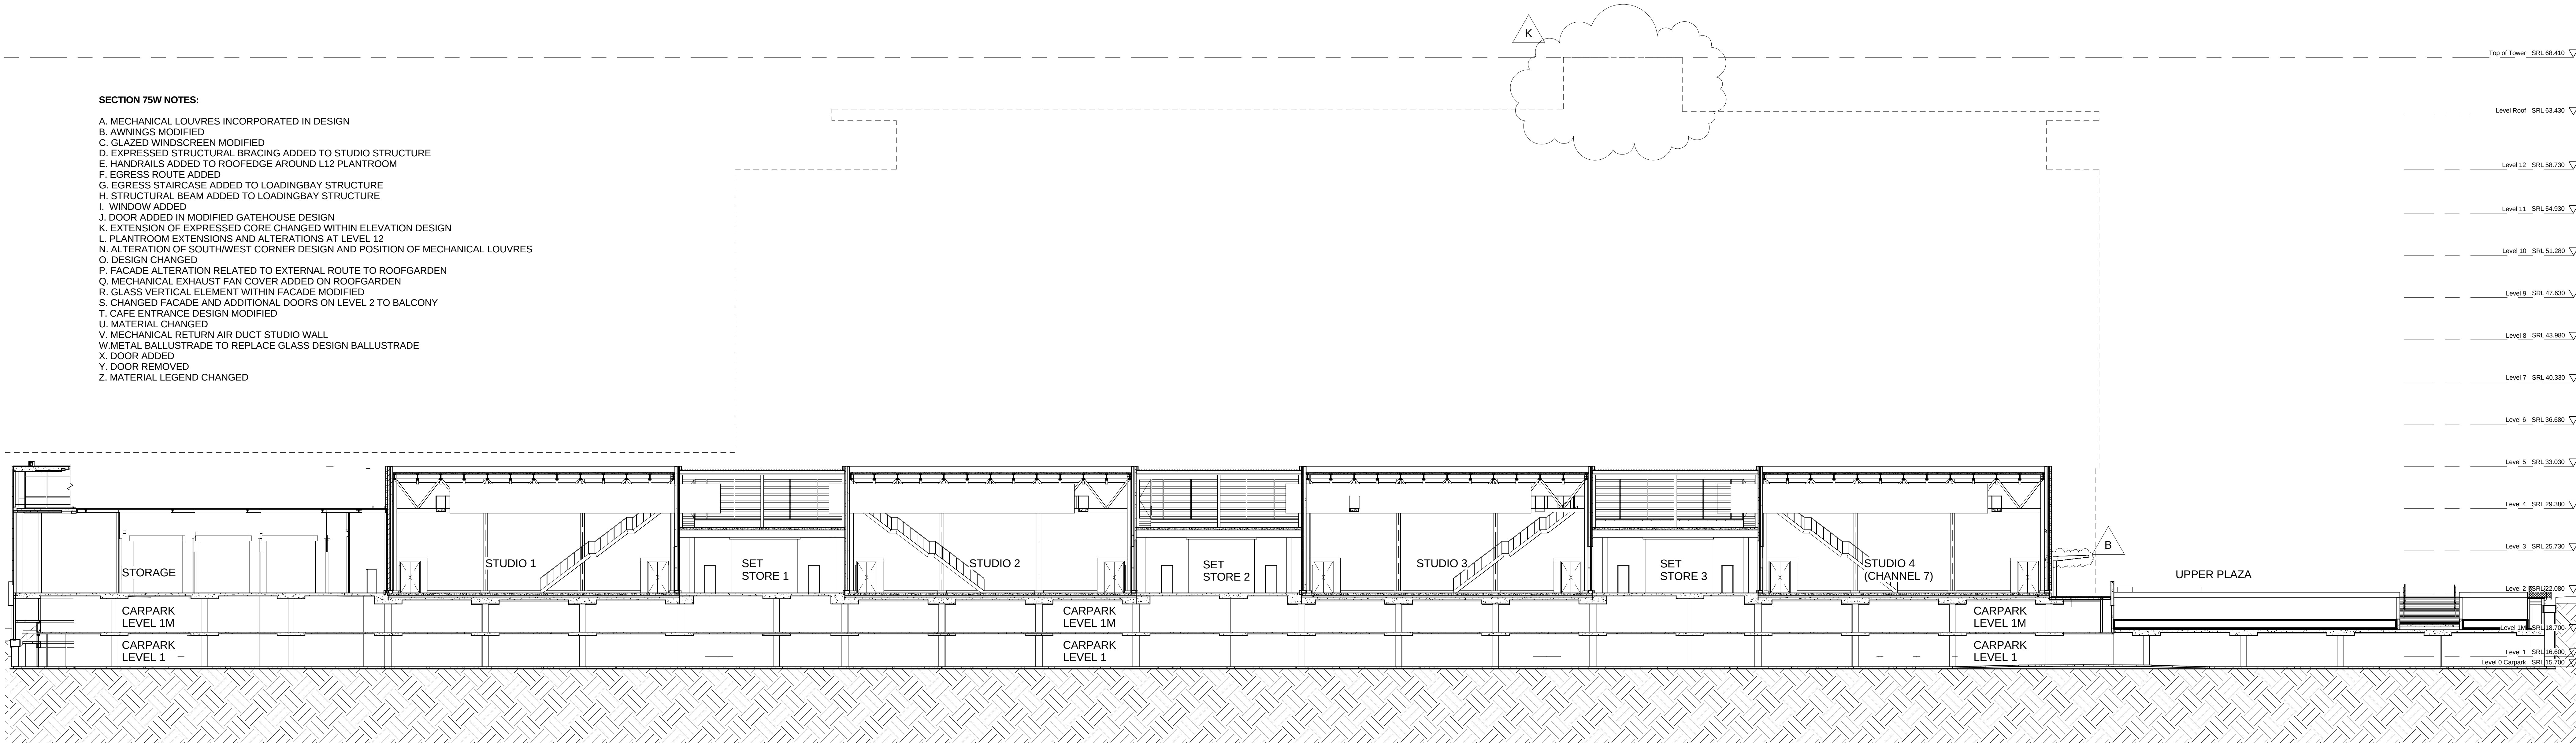

A Section A-A
1 : 200

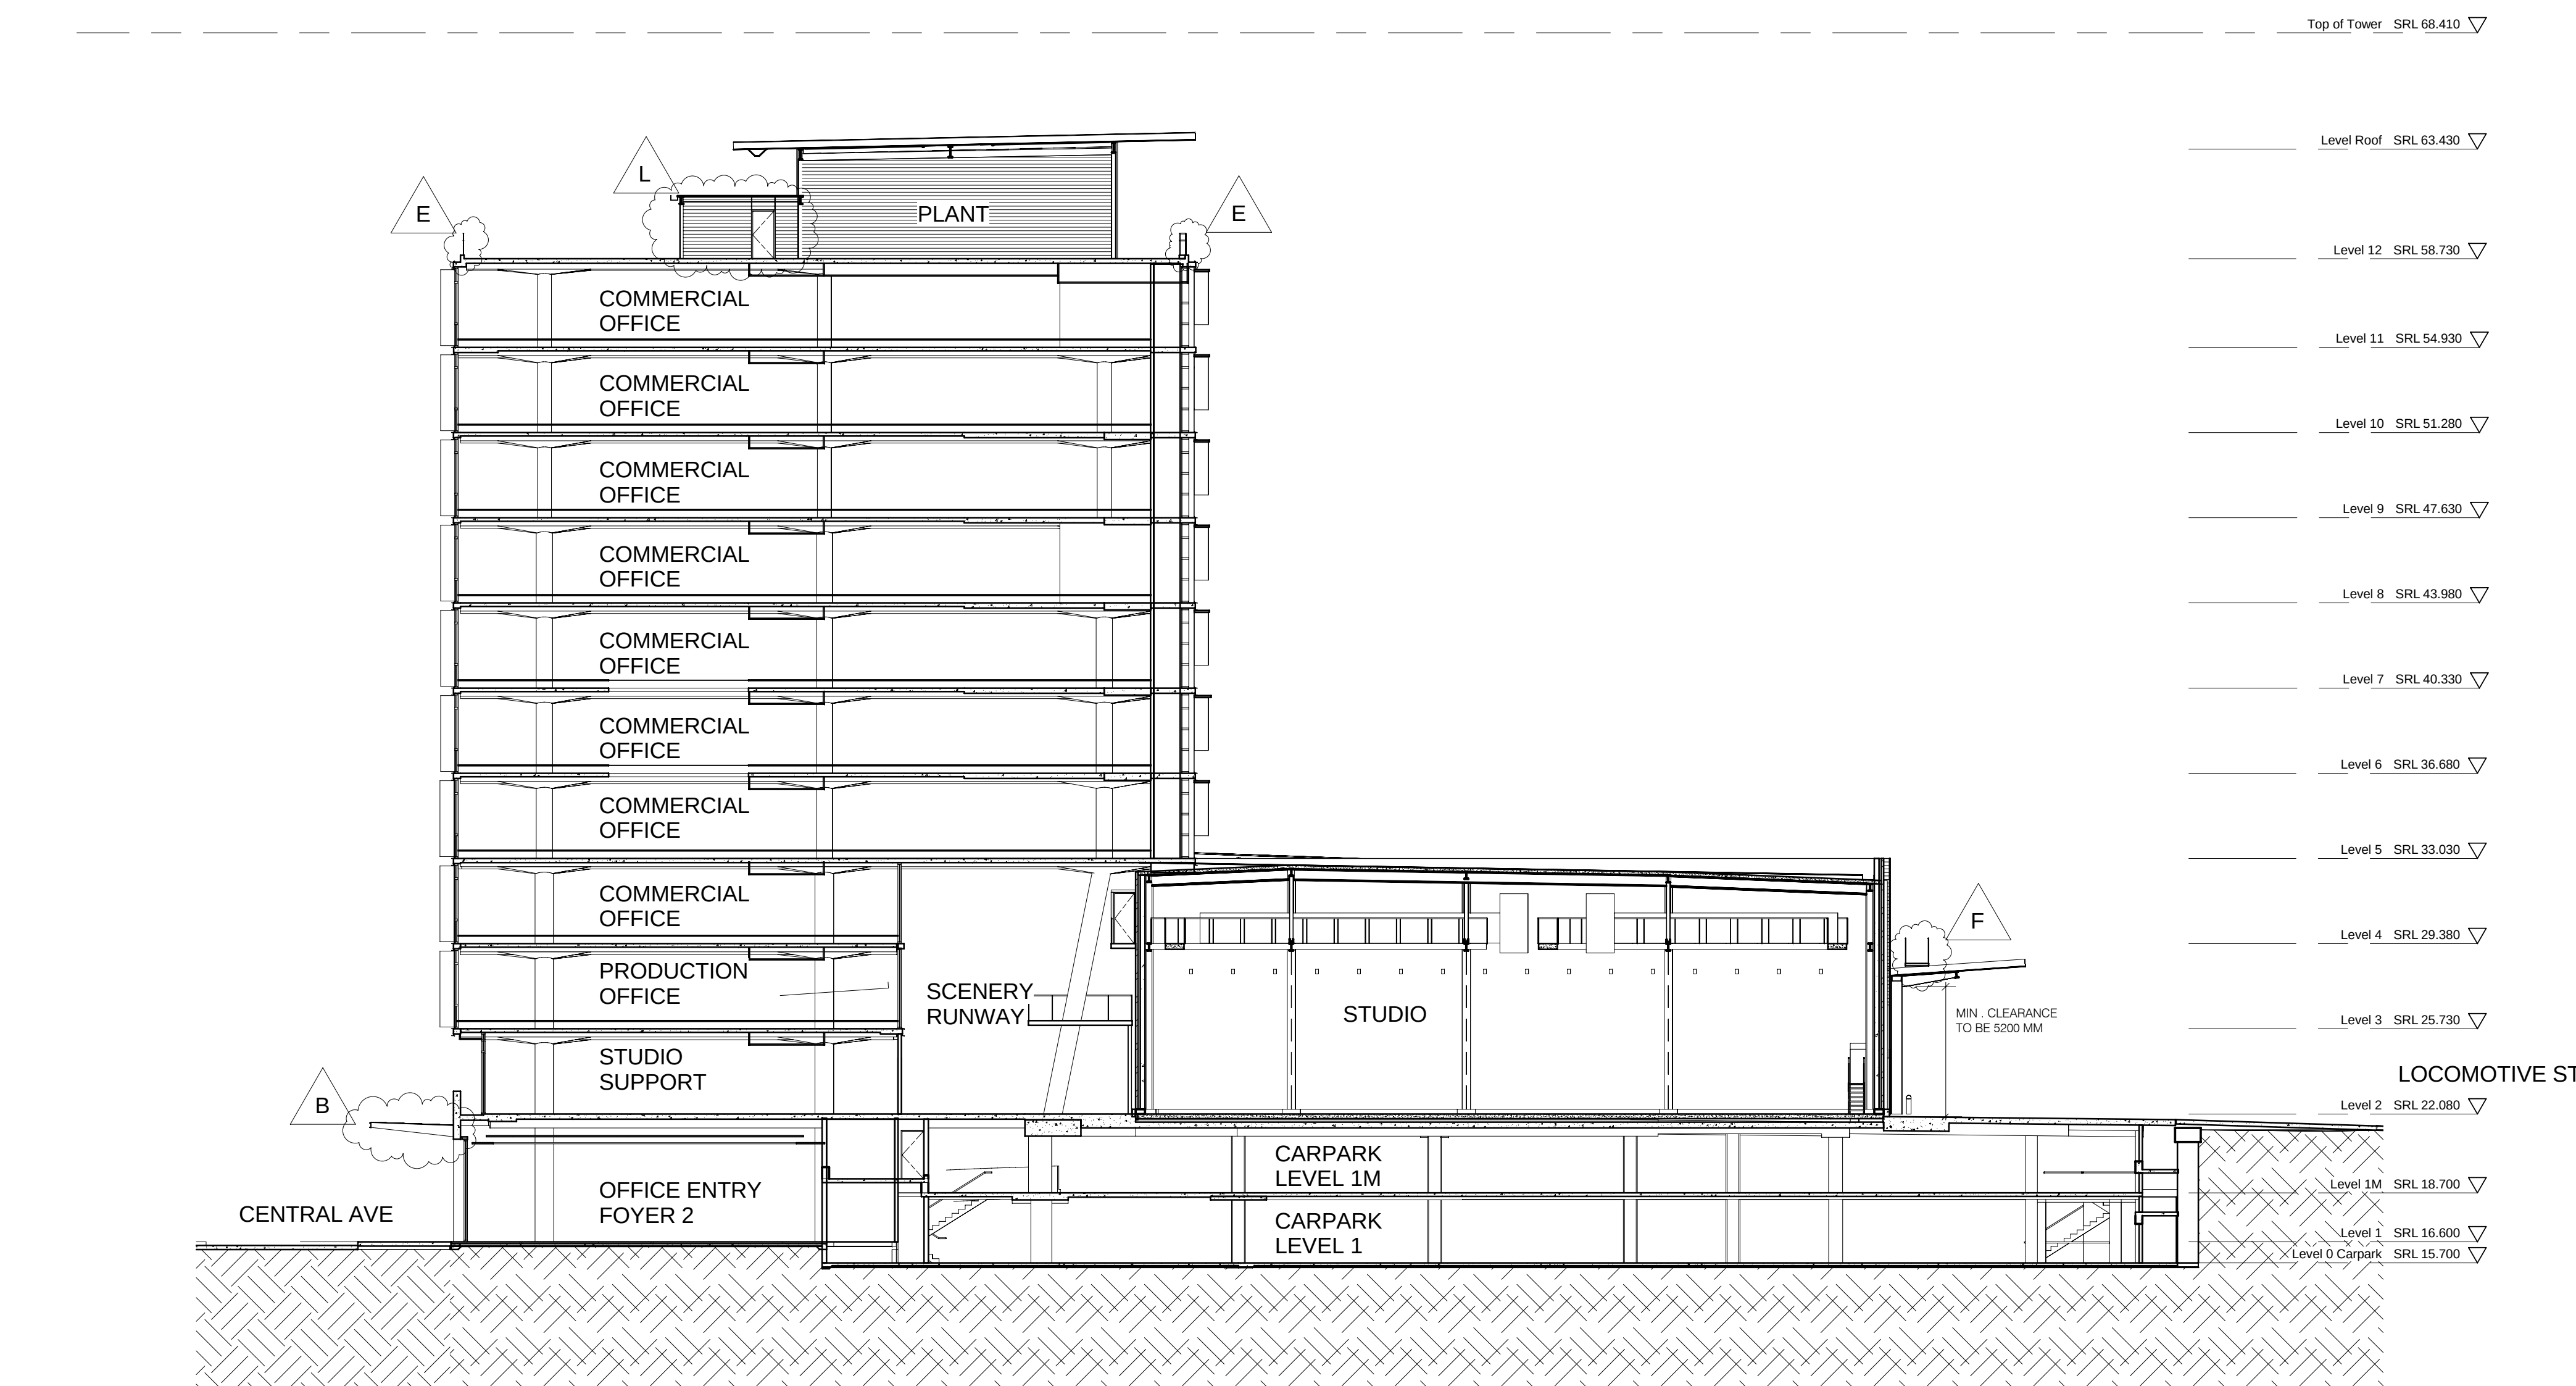

B Section B-B
1 : 200

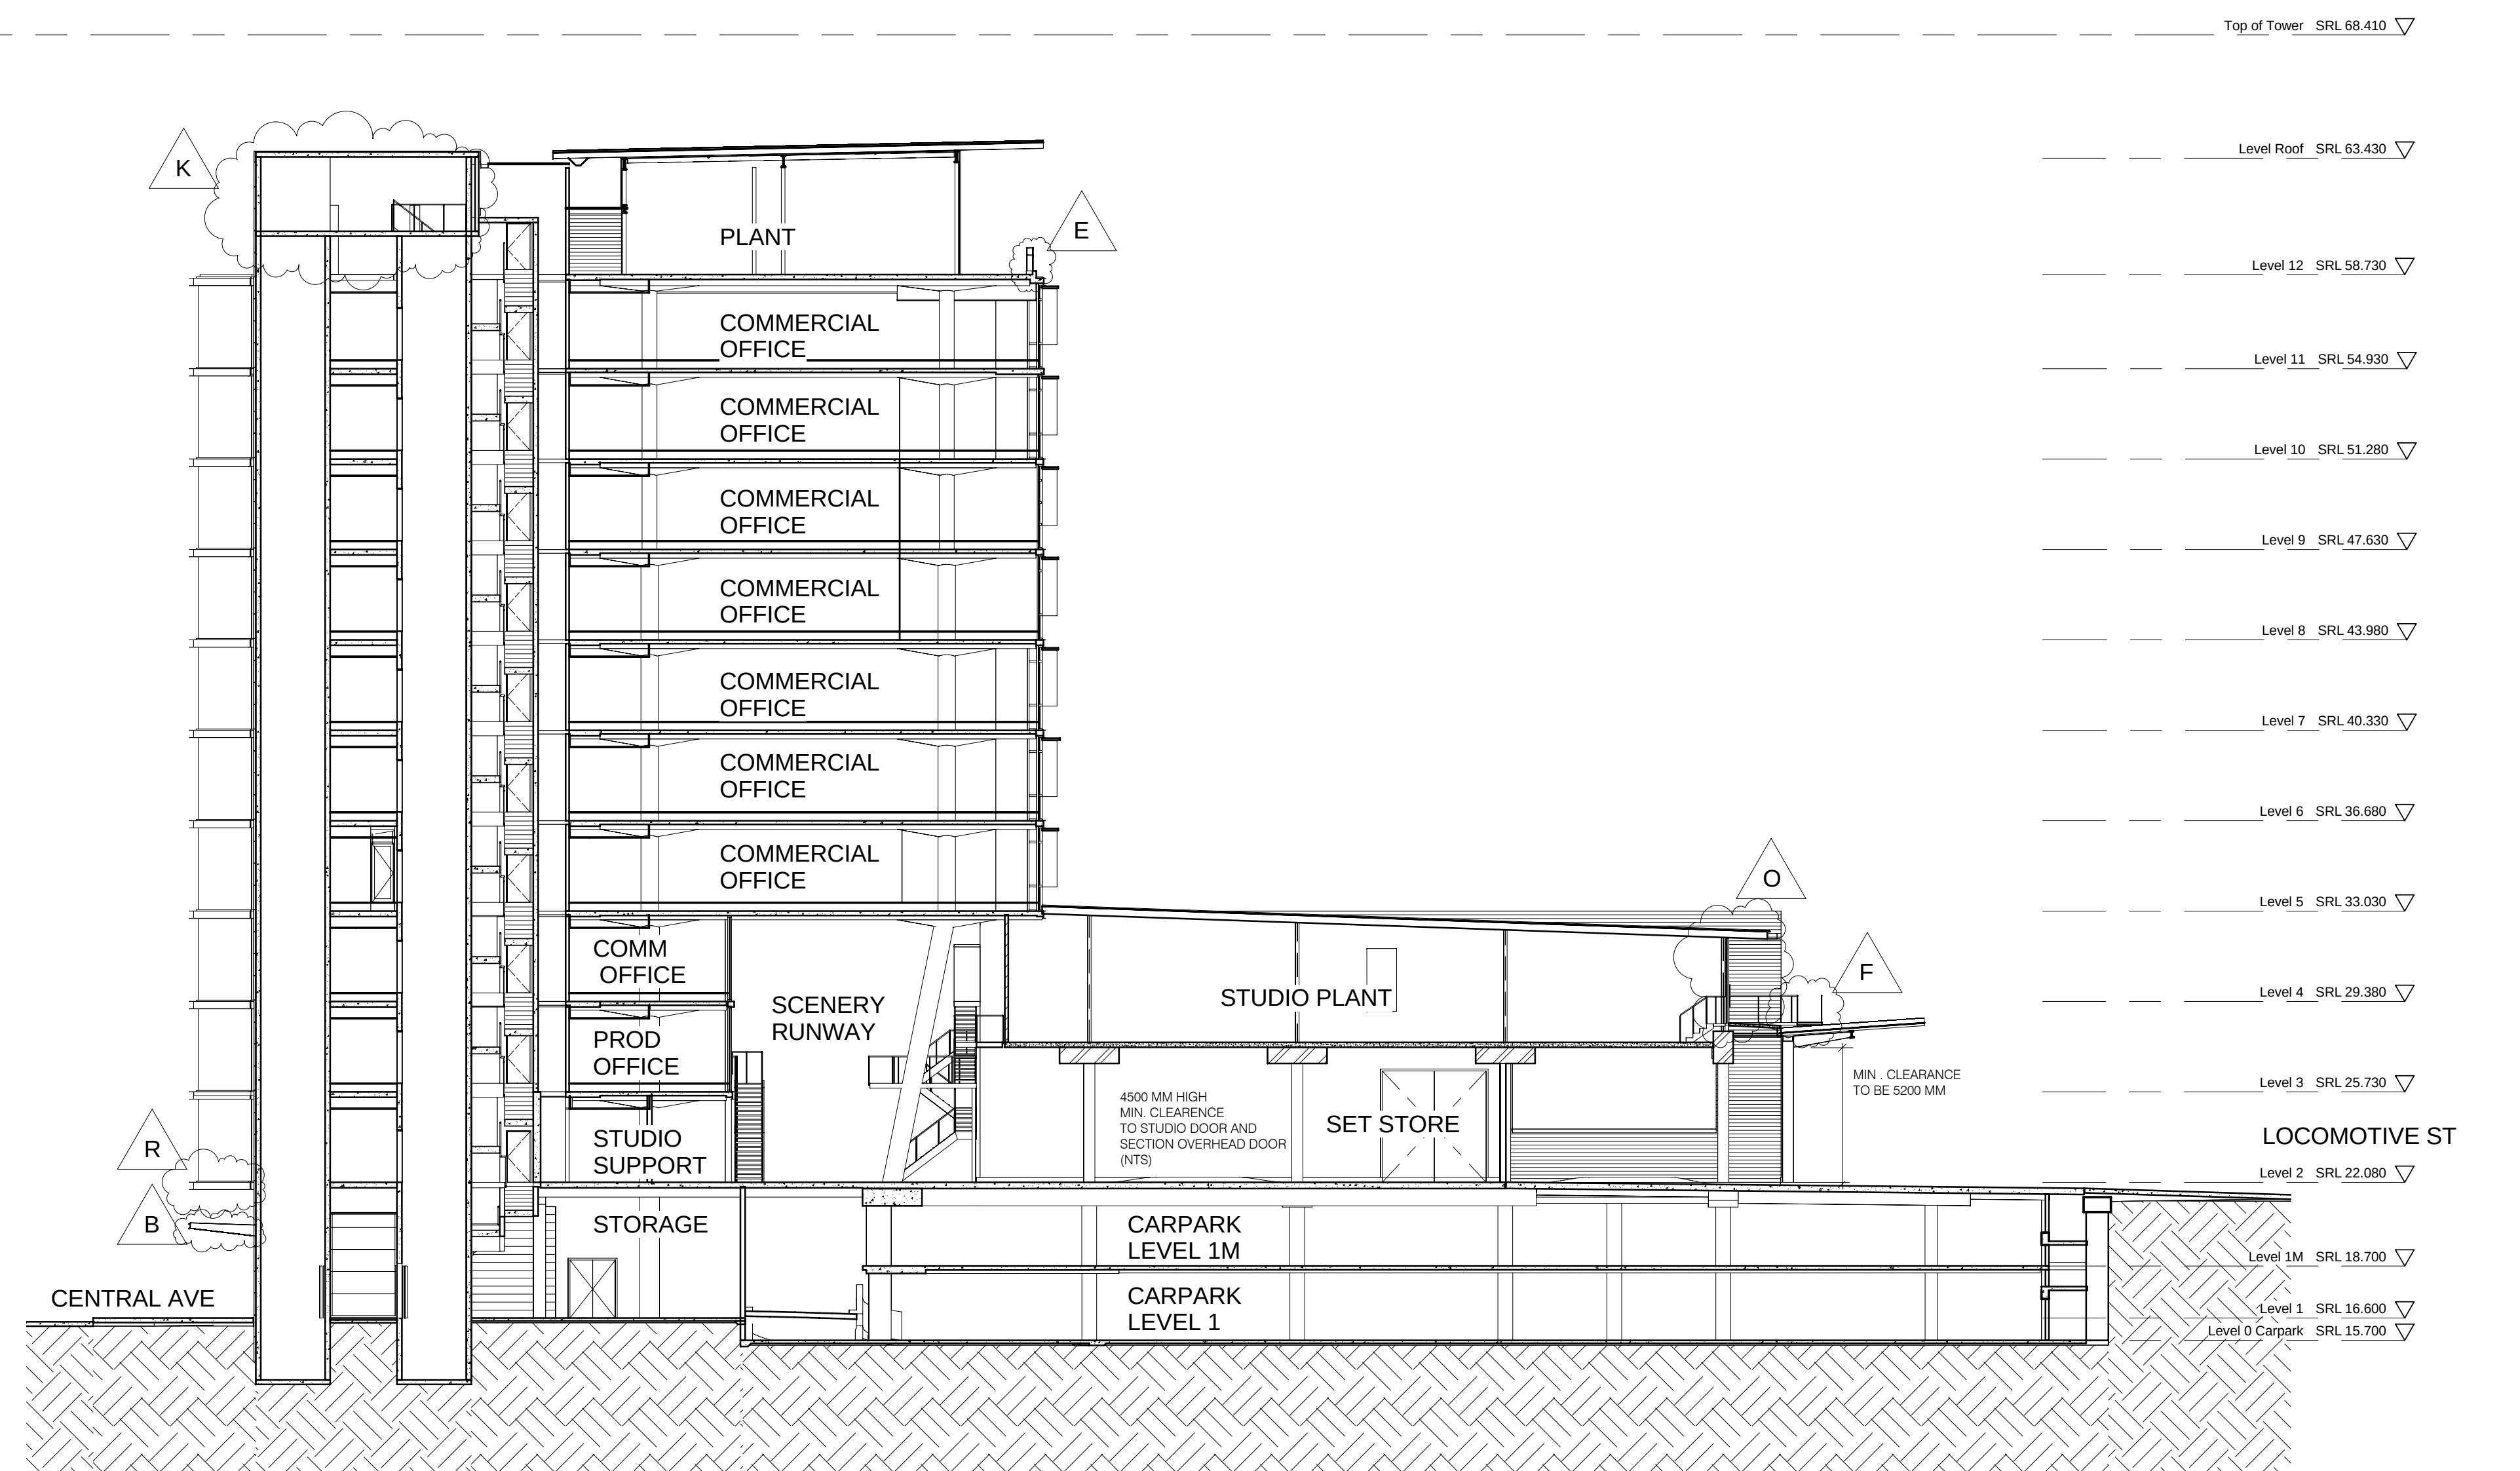

C Section C-C
1 : 200

NO.	REVISION	BY	CHK	DATE	NO.	REVISION	BY	CHK	DATE	PROJECT MANAGER	CLIENT	PTW Architects	PROJECT	DRAWN	DATE	JOB NO.
D	ISSUE FOR RWA REVIEW			14.11.06						SDH & Associates Pty Ltd	ATP Partnership Pty Ltd	PTW Architects	ATP - Seven	M.Y	15.03.07	205 602 04
E	ISSUED FOR PREFERRED PROJECT REPORT			22.11.06									EVELEIGH	CHECKED	N.S	SCALE
F	ISSUED FOR PREFERRED PROJECT REPORT			27.11.06										FILE PATH	1 : 200	APPROVED
G	ISSUED FOR CO-ORDINATION			20.12.06										C:\REVIT_LOCAL\ATPATP_LOCAL_YPM-2008.rvt		
H	ISSUED FOR CO-ORDINATION			15.1.07										DWG NO.	PA-010	REVISION
I	ISSUED FOR BCA FIRE ENGINEER CHECK			29.1.07												M
J	ISSUED FOR ANNEXING TO TRANSACTION DOCUMENT			22.03.07										TITLE	Sections	
K	ISSUED FOR ANNEXING TO TRANSACTION DOCUMENT			13.4.07											A-A, B-B & C-C	
L	ISSUED FOR ANNEXING TO TRANSACTION DOCUMENT			13.07.07										STATUS	PROJECT APPLICATION	
M	ISSUED FOR SECTION 75W & RWA REVIEW			09.11.07												

DO NOT SCALE FROM DRAWINGS

VERIFY ALL DIMENSIONS ON SITE BEFORE COMMENCING WORK

COPYING OR THE REPRODUCTION OF THIS DRAWING IS STRICTLY PROHIBITED WITHOUT THE CONSENT OF PEDDLE THORP AND WALKER P/L

10mm INTERVAL SCALE BAR FOR MICROFILMING

Suite 3, Level 10
276 Pitt Street
SYDNEY NSW 2000
T 612 9264 5570
F 612 9283 5580

Suite 1101, Level 11
14 Martin Place
SYDNEY NSW 2000
T 612 9232 5877
F 612 9221 4139
www.ptw.com.au

Level 17, 9 Castlereagh St
Sydney NSW Australia 2000
T 612 9232 5877
F 612 9221 4139
www.ptw.com.au

PROJECT


ATP - Seven

EVELEIGH

Sections

A-A, B-B & C-C


PROJECT APPLICATION

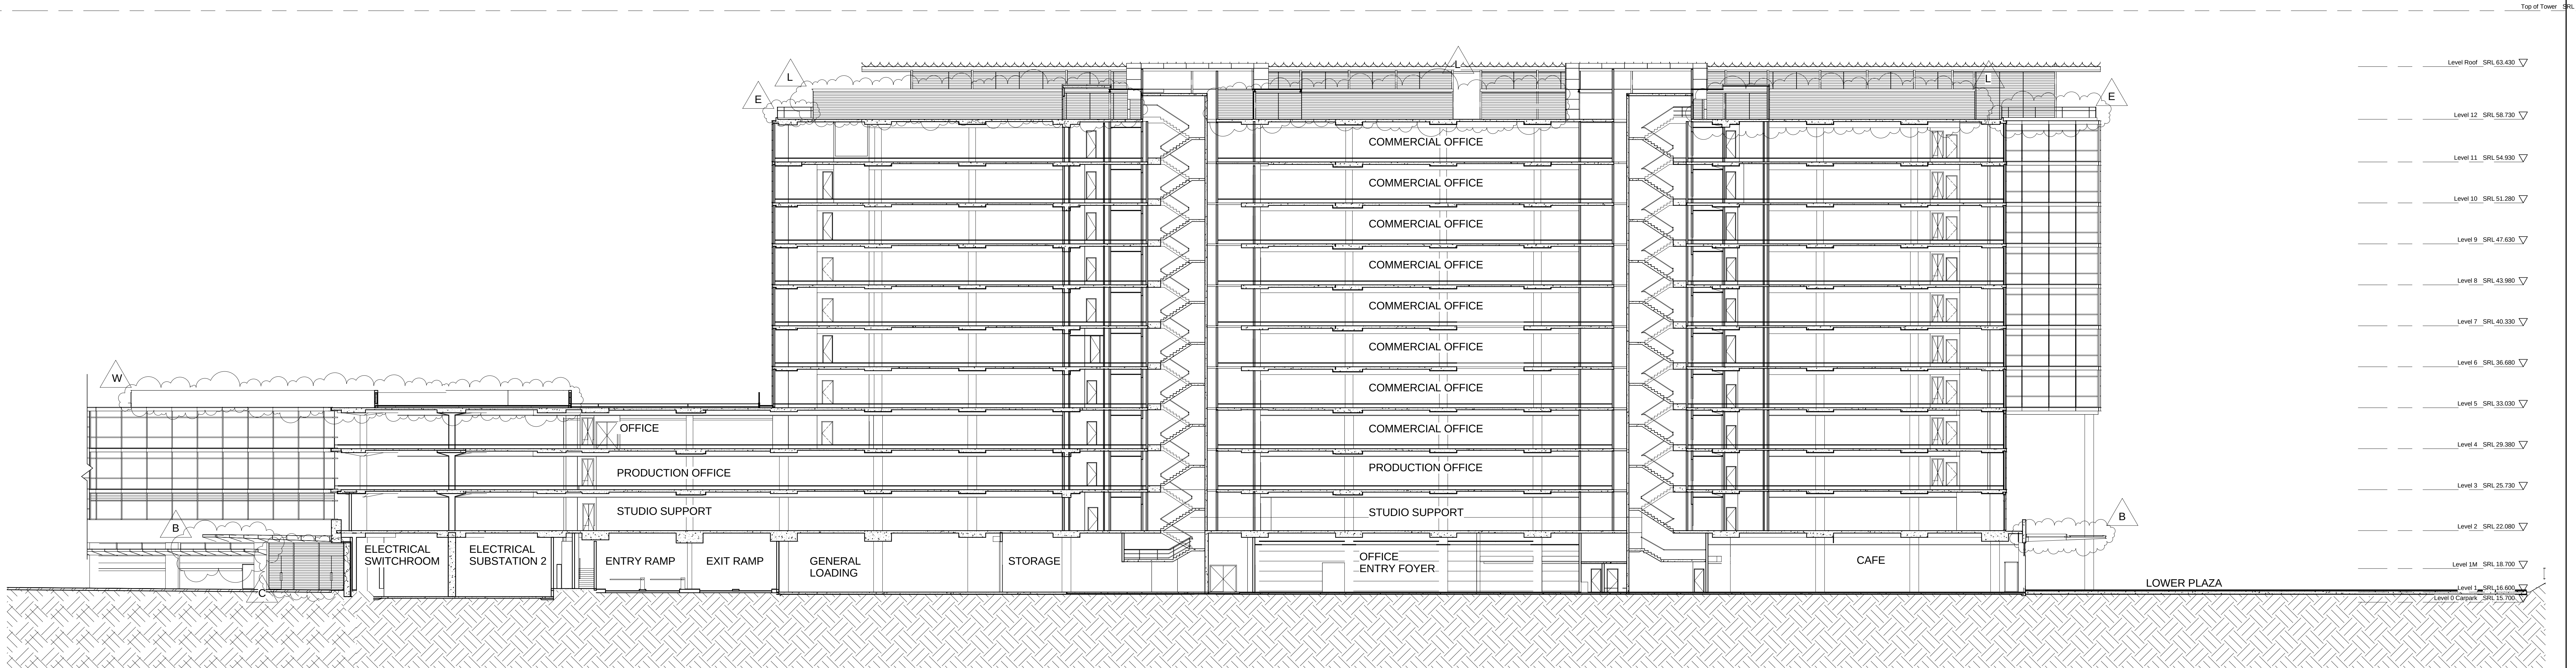

D Section D-D
1 : 200

SECTION 75W NOTES:

- A. MECHANICAL LOUVRES INCORPORATED IN DESIGN
- B. AWNINGS MODIFIED
- C. GLAZED WINDSCREEN MODIFIED
- D. EXPRESSED STRUCTURAL BRACING ADDED TO STUDIO STRUCTURE
- E. HANDRAILS ADDED TO ROOFEDGE AROUND L12 PLANTROOM
- F. EGRESS ROUTE ADDED
- G. EGRESS STAIRCASE ADDED TO LOADINGBAY STRUCTURE
- H. STRUCTURAL BEAM ADDED TO LOADINGBAY STRUCTURE
- I. WINDOW ADDED
- J. DOOR ADDED IN MODIFIED GATEHOUSE DESIGN
- K. EXTENSION OF EXPRESSED CORE CHANGED WITHIN ELEVATION DESIGN
- L. PLANTROOM EXTENSIONS AND ALTERATIONS AT LEVEL 12
- N. ALTERATION OF SOUTHWEST CORNER DESIGN AND POSITION OF MECHANICAL LOUVRES
- O. DESIGN CHANGED
- P. FACADE ALTERATION RELATED TO EXTERNAL ROUTE TO ROOFGARDEN
- Q. MECHANICAL EXHAUST FAN COVER ADDED ON ROOFGARDEN
- R. GLASS VERTICAL ELEMENT WITHIN FACADE MODIFIED
- S. CHANGED FACADE AND ADDITIONAL DOORS ON LEVEL 2 TO BALCONY
- T. CAFE ENTRANCE DESIGN MODIFIED
- U. MATERIAL CHANGED
- V. MECHANICAL RETURN AIR DUCT STUDIO WALL
- W. METAL BALLUSTRADE TO REPLACE GLASS DESIGN BALLUSTRADE
- X. DOOR ADDED
- Y. DOOR REMOVED
- Z. MATERIAL LEGEND CHANGED

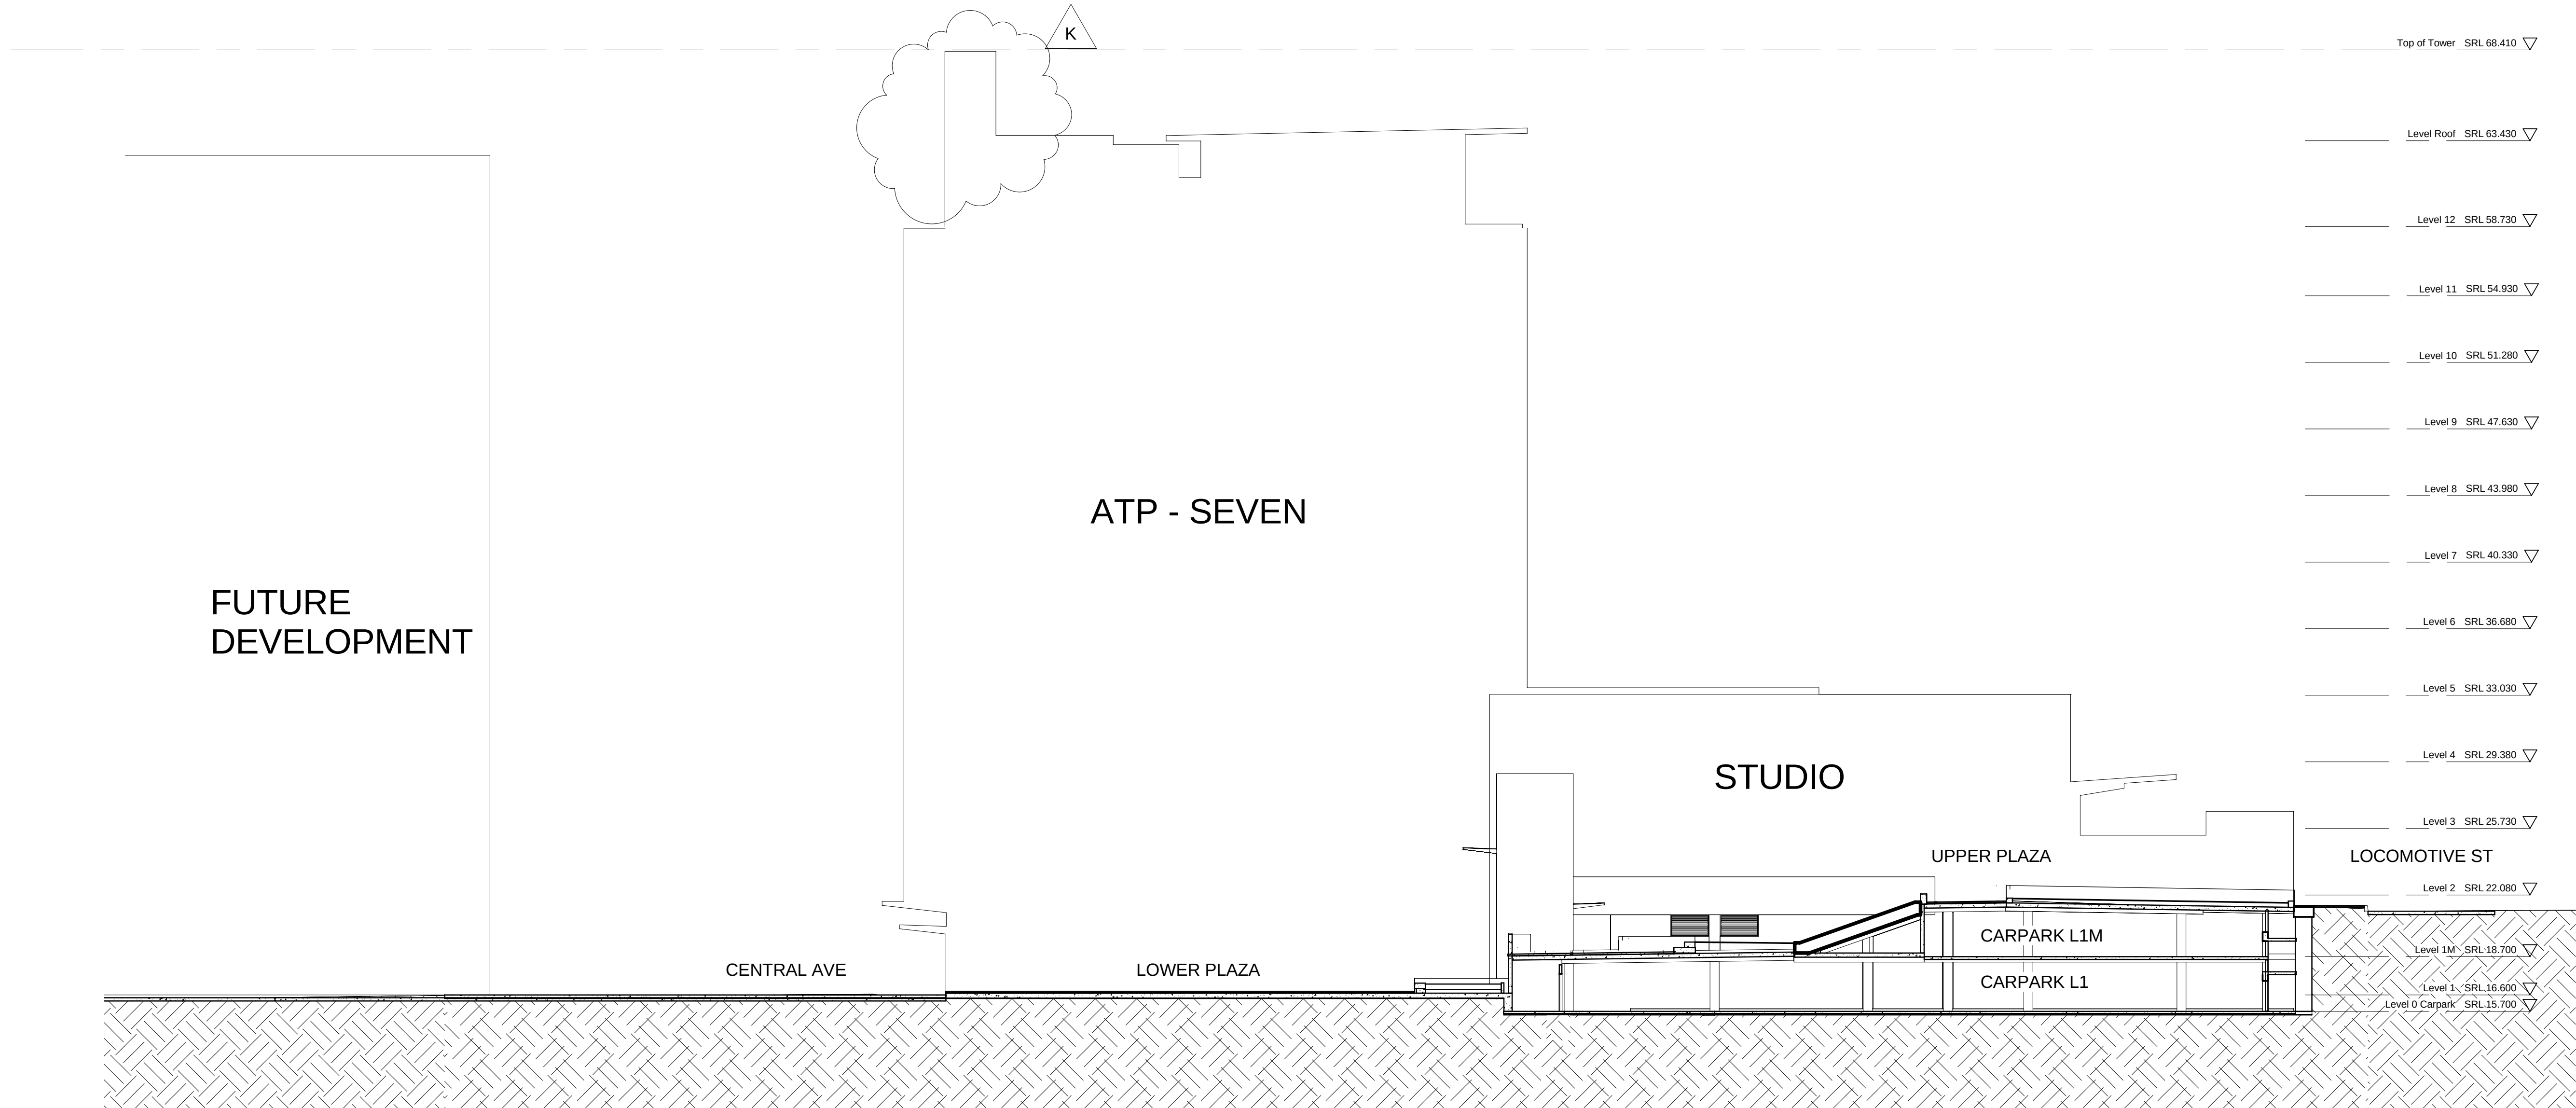

E Section E-E
1 : 200

NO.	REVISION	BY	CHK	DATE	NO.	REVISION	BY	CHK	DATE
D	ISSUED FOR RWA REVIEW			14.11.06					
E	ISSUED FOR PREFERRED PROJECT REPORT			22.11.06					
F	ISSUED FOR PREFERRED PROJECT REPORT			27.11.06					
G	ISSUED FOR CO-ORDINATION			20.12.06					
H	ISSUED FOR CO-ORDINATION			15.1.07					
I	ISSUED FOR BCA FIRE ENGINEER CHECK			29.1.07					
J	ISSUED FOR ANNEXING TO TRANSACTION DOCUMENT			22.03.07					
K	ISSUED FOR REVIEW			3.4.07					
L	ISSUED FOR ANNEXING TO TRANSACTION DOCUMENT			13.07.07					
M	ISSUED FOR SECTION 75W & RWA REVIEW			09.11.07					

DO NOT SCALE FROM DRAWINGS
VERIFY ALL DIMENSIONS ON SITE
BEFORE COMMENCING WORK

COPYING OR THE REPRODUCTION OF THIS DRAWING
IS STRICTLY PROHIBITED WITHOUT THE CONSENT OF
PEDDLE THORP AND WALKER P/L

10mm INTERVAL SCALE BAR FOR MICROFILMING

PROJECT MANAGER
SDH & Associates Pty Ltd

Suite 3, Level 10
276 Pitt Street
SYDNEY NSW 2000
T 612 9264 5570
F 612 9283 5580

CLIENT
ATP Partnership Pty Ltd

Suite 1101, Level 11
14 Martin Place
SYDNEY NSW 2000
T 612 9235 7800
F 612 9262 4177

PTW Architects

Level 17, 9 Castlereagh St
Sydney NSW Australia 2000
T 612 9232 5877
F 612 9221 4139
www.ptw.com.au


PTW


PROJECT
ATP - Seven
EVELEIGH

TITLE
Sections
D-D & E-E

DRAWN	M.Y	DATE	JOB NO
CHECKED	N.S	SCALE 1 : 200	APPROVED -
FILE PATH	C:\REVIT_LOCAL\ATPATP_LOCAL_YIPM-2008.rvt	REVISION	M
DWG NO.	PA-011	REVISION	M
STATUS	PROJECT APPLICATION		

- A. MECHANICAL LOUVRES INCORPORATED IN DESIGN
- B. AWNINGS MODIFIED
- C. GLAZED WINDSCREEN MODIFIED
- D. EXPRESSED STRUCTURAL BRACING ADDED TO STUDIO STRUCTURE
- E. HANDRAILS ADDED TO ROOFEEDGE AROUND L12 PLANTROOM
- F. EGRESS ROUTE ADDED
- G. EGRESS STAIRCASE ADDED TO LOADINGBAY STRUCTURE
- H. STRUCTURAL BEAM ADDED TO LOADINGBAY STRUCTURE
- I. WINDOW ADDED
- J. DOOR ADDED IN MODIFIED GATEHOUSE DESIGN
- K. EXTENSION OF EXPRESSED CORE CHANGED WITHIN ELEVATION DESIGN
- L. PLANTROOM EXTENSIONS AND ALTERATIONS AT LEVEL 12
- N. ALTERATION OF SOUTHWEST CORNER DESIGN AND POSITION OF MECHANICAL LOUVRES
- O. DESIGN CHANGED
- P. FACADE ALTERATION RELATED TO EXTERNAL ROUTE TO ROOFGARDEN
- Q. MECHANICAL EXHAUST FAN COVER ADDED ON ROOFGARDEN
- R. GLASS VERTICAL ELEMENT WITHIN FACADE MODIFIED
- S. CHANGED FACADE AND ADDITIONAL DOORS ON LEVEL 2 TO BALCONY
- T. CAFÉ ENTRANCE DESIGN MODIFIED
- U. MATERIAL CHANGED
- V. MECHANICAL RETURN AIR DUCT STUDIO WALL
- W. METAL BALLUSTRADE TO REPLACE GLASS DESIGN BALLUSTRADE
- X. DOOR ADDED
- Y. DOOR REMOVED
- Z. MATERIAL LEGEND CHANGED

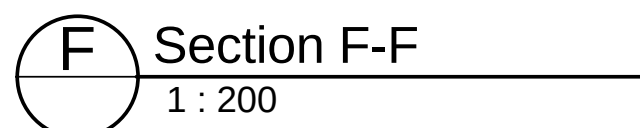

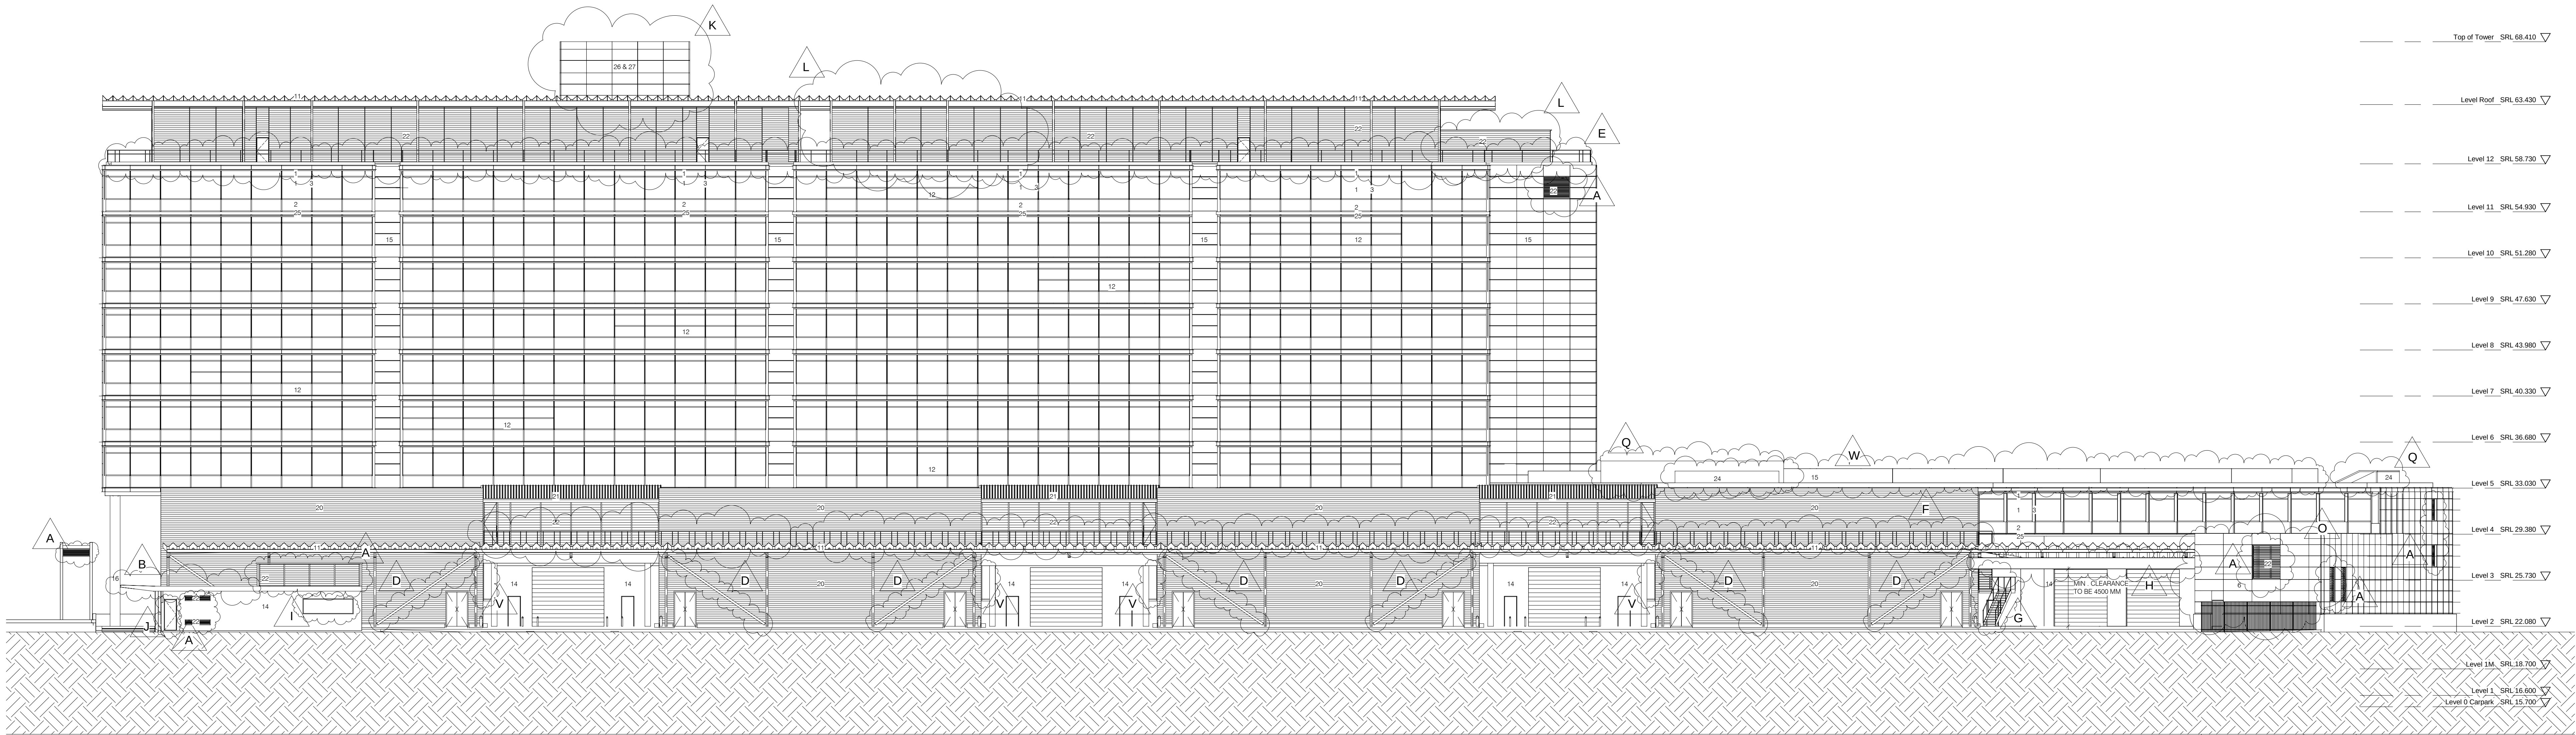

1 North Elevation
1 : 200

SECTION 75W NOTES:

- A. MECHANICAL LOUVRES INCORPORATED IN DESIGN
B. AWNINGS MODIFIED
C. GLAZED WINDSCREEN MODIFIED
D. EXPRESSED STRUCTURAL BRACING ADDED TO STUDIO STRUCTURE
E. HANDRAILS ADDED TO ROOFEDEGE AROUND L12 PLANTROOM
F. EGRESS ROUTE ADDED
G. EGRESS STAIRCASE ADDED TO LOADINGBAY STRUCTURE
H. STRUCTURAL BEAM ADDED TO LOADINGBAY STRUCTURE
I. WINDOW ADDED
J. DOOR ADDED IN MODIFIED GATEHOUSE DESIGN
K. EXTENSION OF EXPRESSED CORE CHANGED WITHIN ELEVATION DESIGN
L. PLANTROOM EXTENSIONS AND ALTERATIONS AT LEVEL 12
N. ALTERATION OF SOUTHWEST CORNER DESIGN AND POSITION OF MECHANICAL LOUVRES
O. DESIGN CHANGED
P. FACADE ALTERATION RELATED TO EXTERNAL ROUTE TO ROOFGARDEN
Q. MECHANICAL EXHAUST FAN COVER ADDED ON ROOFGARDEN
R. GLASS VERTICAL ELEMENT WITHIN FACADE MODIFIED
S. CHANGED FACADE AND ADDITIONAL DOORS ON LEVEL 2 TO BALCONY
T. CAFE ENTRANCE DESIGN MODIFIED
U. MATERIAL CHANGED
V. MECHANICAL RETURN AIR DUCT STUDIO WALL
W. METAL BALLUSTRADE TO REPLACE GLASS DESIGN BALLUSTRADE
X. DOOR ADDED
Y. DOOR REMOVED
Z. MATERIAL LEGEND CHANGED

LEGEND

1. GLAZING - GREY TINT DOUBLE GLAZED PANEL
2. SPANDREL - VITRA-BOND ALUMINIUM PANELS IN GREY MATTE FINISH
3. SUNSHADING - NORTHERN FACADE
VERTICAL SUNSHADES IN SPECIFIC COLOURS
FROM SPANDREL HEIGHT TO TOP OF GLAZING FRAME
HORIZONTAL SUNSHADES IN ALUMINIUM GRATED SCREEN
4. SUNSHADING - SOUTHERN FACADE
VERTICAL SUNSHADES IN SPECIFIC COLOURS, FULL HEIGHT FLOOR TO FLOOR
5. GLAZING - FLOOR TO FLOOR HEAT STRENGTHEN LAMINATED GLAZED PANEL
6. VITRA-BOND ALUMINIUM PANELS IN OFF-WHITE MATTE FINISH
7. ENTRY AWNING - LAMINATED TOUGHENED GLASS STRUCTURALLY GLAZED TO "TEE" BEAMS
8. FACADE AWNING - LYSAGHT SPANDEK ZINCALUME BASED CLADDING IN SELECTED SOLID COLOUR, ALUMINIUM PANELS TO EPPFIT
9. CAFE AWNING - PART VERGOLA OPERABLE CLADORE, PART FACADE AWNING
10. WINDSCREEN - CLEAR SAFETY GLASS
11. ARMAX 100A100 PROFILED ROOF IN COLOURBOND IRONSTONE FINISH
12. WINTERGARDEN HOPPER WINDOWS
13. TEXTURED PAINT FINISH IN OFF-WHITE MATTE FINISH
14. TEXTURED PAINT FINISH IN GREY MATTE FINISH
15. VITRA-BOND ALUMINIUM PANELS IN OFF-WHITE MATTE FINISH
16. CLASS 2 OFF-FORM CONCRETE
17. METAL BALLUSTRADE
18. BLACK POWDER COATED POCKET 'PAUSADE' STYLE SECURITY FENCE TO TRUCK AREA
19. LYSAGHT SPANDEK ZINCALUME BASED CLADDING IN COLOURBOND IRONSTONE FINISH
20. LYSAGHT SPANDEK ZINCALUME BASED CLADDING IN SPECIFIC COLOUR FOR EACH STUDIO
21. LYSAGHT INTEGRITY 900 ZINCALUME BASED CLADDING IN COLOURBOND IRONSTONE FINISH
22. PREFINISHED ALUMINIUM LOUVRES
23. PERFORATED ROLLER SHUTTER TO CARPARK AND LOADING AREA
24. VITRA-BOND CLAD FAN ENCLOSURE IN GREY MATTE FINISH
25. FABRICATED ALUMINIUM CHANNEL TO SLAB EDGE IN OFF-WHITE MATTE FINISH
26. POLYCARBONATE CLADDING IN OPAL COLOUR
27. SIGNAGE
28. RENDERED BLOCKWORK

NO.	REVISION	BY	CHK	DATE	NO.	REVISION	BY	CHK	DATE
D	ISSUE FOR RWA REVIEW			14.11.06	N	ISSUED FOR SECTION 75W & RWA REVIEW			09.11.07
E	ISSUED FOR PREFERRED PROJECT REPORT			22.11.06					
F	ISSUED FOR PREFERRED PROJECT REPORT			27.11.06					
G	ISSUED FOR CO-ORDINATION			20.12.06					
H	ISSUED FOR CO-ORDINATION			15.01.07					
I	ISSUED FOR BCA FIRE ENGINEER CHECK			29.01.07					
J	ISSUED FOR ANNEXING TO TRANSACTION DOCUMENT			22.03.07					
K	ISSUED FOR REVIEW			03.04.07					
L	ISSUED FOR REVIEW			26.04.07					
M	ISSUED FOR ANNEXING TO TRANSACTION DOCUMENT			13.07.07					

DO NOT SCALE FROM DRAWINGS
VERIFY ALL DIMENSIONS ON SITE
BEFORE COMMENCING WORK
COPYING OR THE REPRODUCTION OF THIS DRAWING
IS STRICTLY PROHIBITED WITHOUT THE CONSENT OF
PEDDLE THORP AND WALKER P/L

10mm INTERVAL SCALE BAR FOR MICROFILMING

PROJECT MANAGER

SDH & Associates Pty Ltd

Suite 3, Level 10
276 Pitt Street
SYDNEY NSW 2000
T 612 9264 5570
F 612 9283 5580

CLIENT

ATP Partnership Pty Ltd

Suite 1101, Level 11
14 Martin Place
SYDNEY NSW 2000
T 612 9235 7800
F 612 9262 4177

PTW Architects

PTW

Level 17, 9 Castlereagh St
Sydney NSW Australia 2000
T 612 9232 5877
F 612 9221 4139
www.ptw.com.au

PROJECT

ATP - Seven
EVELEIGH

TITLE

Elevation
North

DRAWN

M.Y

CHECKED

N.S

FILE PATH

DWG NO.

PA-013

STATUS

PROJECT APPLICATION

DATE

15.03.07

SCALE

As indicated


REVISION

N

APPROVED

205 602 04

-

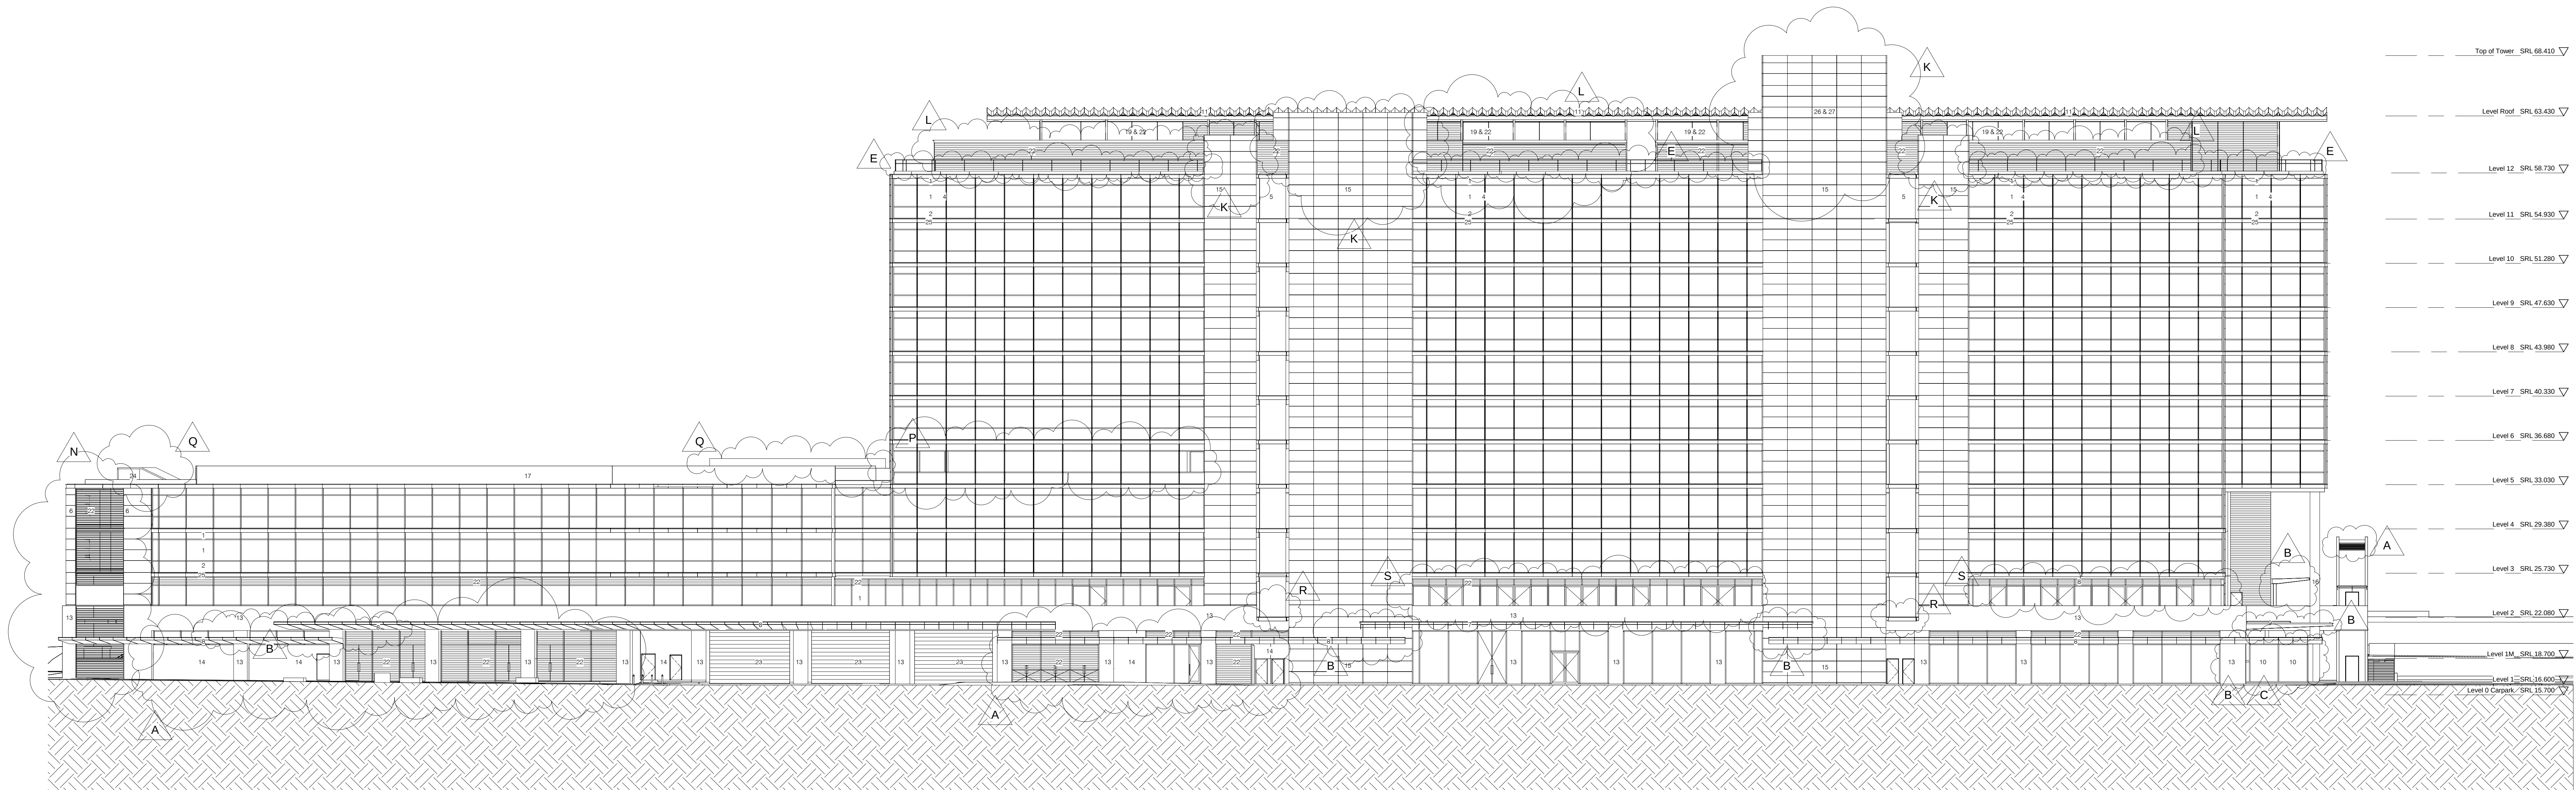

1 South Elevation
1:200

SECTION 75W NOTES:

- A. MECHANICAL LOUVRES INCORPORATED IN DESIGN
B. AWNINGS MODIFIED
C. GLAZED WINDSCREEN MODIFIED
D. EXPRESSED STRUCTURAL BRACING ADDED TO STUDIO STRUCTURE
E. HANDRAILS ADDED TO ROOFEDEGE AROUND L12 PLANTROOM
F. EGRESS ROUTE ADDED
G. EGRESS STAIRCASE ADDED TO LOADINGBAY STRUCTURE
H. STRUCTURAL BEAM ADDED TO LOADINGBAY STRUCTURE
I. WINDOW ADDED
J. DOOR ADDED IN MODIFIED GATEHOUSE DESIGN
K. EXTENSION OF EXPRESSED CORE CHANGED WITHIN ELEVATION DESIGN
L. PLANTROOM EXTENSIONS AND ALTERATIONS AT LEVEL 12
N. ALTERATION OF SOUTHWEST CORNER DESIGN AND POSITION OF MECHANICAL LOUVRES
O. DESIGN CHANGED
P. FACADE ALTERATION RELATED TO EXTERNAL ROUTE TO ROOFGARDEN
Q. MECHANICAL EXHAUST FAN COVER ADDED ON ROOFGARDEN
R. GLASS VERTICAL ELEMENT WITHIN FACADE MODIFIED
S. CHANGED FACADE AND ADDITIONAL DOORS ON LEVEL 2 TO BALCONY
T. CAFE ENTRANCE DESIGN MODIFIED
U. MATERIAL CHANGED
V. MECHANICAL RETURN AIR DUCT STUDIO WALL
W. METAL BALLUSTRADE TO REPLACE GLASS DESIGN BALLUSTRADE
X. DOOR ADDED
Y. DOOR REMOVED
Z. MATERIAL LEGEND CHANGED

LEGEND

- GLAZING - GREY TINT DOUBLE GLAZED PANEL
- SPANDREL - VITRA-BOND ALUMINUM PANELS IN GREY MATTE FINISH
- SUNSHADING - NORTHERN FACADE
VERTICAL SUNSHADES IN SPECIFIC COLOURS
FROM SPANDREL HEIGHT TO TOP OF GLAZING FRAME
HORIZONTAL SUNSHADES IN ALUMINUM GRATED SCREEN
- SUNSHADING - SOUTHERN FACADE
VERTICAL SUNSHADES IN SPECIFIC COLOURS, FULL HEIGHT FLOOR TO FLOOR
- GLAZING - FLOOR TO FLOOR HEAT STRENGTHEN LAMINATED GLAZED PANEL
- VITRA-BOND ALUMINUM PANELS IN OFF-WHITE MATTE FINISH
- ENTRY AWNING - LAMINATED TOUGHENED GLASS STRUCTURALLY GLAZED TO "TEE" BEAMS
- FACADE AWNINGS - LYSAGHT SPANDEK ROOF CLADDING IN SELECTED SOLID COLOUR,
ALUMINUM PANELS TO SOFFIT
- CAFE AWNING - PART VERGOLA OPERABLE LOUVRE, PART FACADE AWNING
- WINDSCREEN - CLEAR SAFETY GLASS
- ARAMAX 800X100 PROFILED ROOF IN COLOURBOND PRONSTONE FINISH
- WINTERGARDEN HOPPER WINDOWS
- TEXTURED PAINT FINISH IN OFF-WHITE MATTE FINISH
- TEXTURED PAINT FINISH IN GREY MATTE FINISH
- VITRA-BOND ALUMINUM PANELS IN OFF-WHITE MATTE FINISH
- CLASS 2 OFF-FORM CONCRETE
- METAL BALLUSTRADE
- BLACK POWDER COATED PICKET "PALISADE" STYLE SECURITY FENCE TO TRUCK AREA
- LYSAGHT SPANDEK ZINCALUME BASED CLADDING IN COLOURBOND PRONSTONE FINISH
- LYSAGHT SPANDEK ZINCALUME BASED CLADDING IN SPECIFIC COLOUR FOR EACH STUDIO
- LYSAGHT INTEGRITY 800 ZINCALUME BASED CLADDING IN COLOURBOND PRONSTONE FINISH
- PREFINISHED ALUMINUM LOUVRES
- PERFORATED ROLLER SHUTTER TO CARPARK AND LOADING AREA
- VITRA-BOND CLAD FAN ENCLOSURE IN GREY MATTE FINISH
- FABRICATED ALUMINUM CHANNEL TO SLAB EDGE IN OFF-WHITE MATTE FINISH
- POLYCARBONATE CLADDING IN DRAL COLOUR
- SIGNAGE
- RENDERED BLOCKWORK

NO.	REVISION	BY	CHK	DATE	NO.	REVISION	BY	CHK	DATE
D	ISSUE FOR RWA REVIEW			14.11.06	N	ISSUED FOR SECTION 75W & RWA REVIEW			09.11.07
E	ISSUED FOR PREFERRED PROJECT REPORT			22.11.06					
F	ISSUED FOR PREFERRED PROJECT REPORT			27.11.06					
G	ISSUED FOR CO-ORDINATION			20.12.06					
H	ISSUED FOR CO-ORDINATION			15.01.07					
I	ISSUED FOR BCA FIRE ENGINEER CHECK			29.01.07					
J	ISSUED FOR ANNEXING TO TRANSACTION DOCUMENT			22.03.07					
K	ISSUED FOR REVIEW			03.04.07					
L	ISSUED FOR REVIEW			26.04.07					
M	ISSUED FOR ANNEXING TO TRANSACTION DOCUMENT			13.07.07					

DO NOT SCALE FROM DRAWINGS
VERIFY ALL DIMENSIONS ON SITE
BEFORE COMMENCING WORK

COPYING OR THE REPRODUCTION OF THIS DRAWING
IS STRICTLY PROHIBITED WITHOUT THE CONSENT OF
PEDDLE THORP AND WALKER P/L

10mm INTERVAL SCALE BAR FOR MICROFILMING

PROJECT MANAGER

SDH & Associates Pty Ltd

Suite 3, Level 10
276 Pitt Street
SYDNEY NSW 2000
T 612 9264 5570
F 612 9283 5580

CLIENT

ATP Partnership Pty Ltd

Suite 1101, Level 11
14 Martin Place
SYDNEY NSW 2000
T 612 9235 7800
F 612 9221 4139
www.ptw.com.au

PTW Architects

PTW

Level 17, 9 Castlereagh St
Sydney NSW Australia 2000
T 612 9232 5877
F 612 9221 4139
www.ptw.com.au

PROJECT

ATP - Seven
EVELEIGH

TITLE

Elevation
South

DRAWN

M.Y

CHECKED

N.S

FILE PATH

C:\REVIT_LOCAL\ATP\ATP_LOCAL_YIPM-2008.rvt

STATUS

PROJECT APPLICATION

DATE

15.03.07

SCALE

As indicated

REVISION

N

JOB NO

205 602 04

APPROVED

Approver

DWG NO.

PA-014


REVISION

N



SECTION 75W NOTES:

- A. MECHANICAL LOUVRES INCORPORATED IN DESIGN
- B. AWNINGS MODIFIED
- C. GLAZED WINDSCREEN MODIFIED
- D. EXPRESSED STRUCTURAL RAFTING ADDED TO STUDIO STRUCTURE
- E. HANDRAILS ADDED TO ROOFEDGE AROUND L12 PLANTROOM
- F. EGRESS ROUTE ADDED
- G. EGRESS STAIRCASE ADDED TO LOADINGBAY STRUCTURE
- H. STRUCTURAL BEAM ADDED TO LOADINGBAY STRUCTURE
- I. WINDOW ADDED
- J. DOOR ADDED IN MODIFIED GATEHOUSE DESIGN
- K. EXTENSION OF EXPRESSED CORE CHANGED WITHIN ELEVATION DESIGN
- L. PLANTROOM EXTENSIONS AND ALTERATIONS AT LEVEL 12
- M. ALTERATION OF SOUTHWEST CORNER DESIGN AND POSITION OF MECHANICAL LOUVRES
- N. DESIGN CHANGED
- O. FACADE ALTERNATION RELATED TO EXTERNAL ROUTE TO ROOFGARDEN
- P. MECHANICAL FAN COVER ADDED ON ROOFGARDEN
- Q. GLASS VERTICAL ELEMENT WITHIN FACADE MODIFIED
- R. GLAZED FACADE AND ADDITIONAL DOORS ON LEVEL 2 TO BALCONY
- T. CAPE ENTRANCE DESIGN MODIFIED
- U. MATERIAL CHANGED
- V. MECHANICAL RETURN AIR DUCT STUDIO WALL
- W. METAL BALLUSTRADE TO REPLACE GLASS DESIGN BALLUSTRADE
- X. DOOR ADDED
- Y. DOOR REMOVED
- Z. MATERIAL LEGEND CHANGED

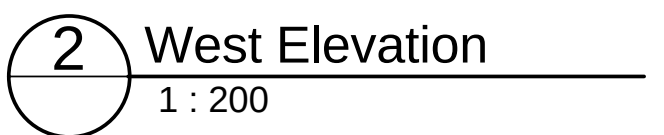

DO NOT SCALE FROM DRAWINGS

VERIFY ALL DIMENSIONS ON SITE
BEFORE COMMENCING WORK

COPYING OR THE REPRODUCTION OF THIS DRAWING
IS STRICTLY PROHIBITED WITHOUT THE CONSENT OF
PEDDLE THORP AND WALKER P/L

10mm INTERVAL SCALE BAR FOR MICROFILMING

Suite 1101, Level 11
14 Martin Place
SYDNEY NSW 2000
T 612 9235 7800
F 612 9262 4177

PTW

Elevations
East & West

PROJECT APPLICATION