




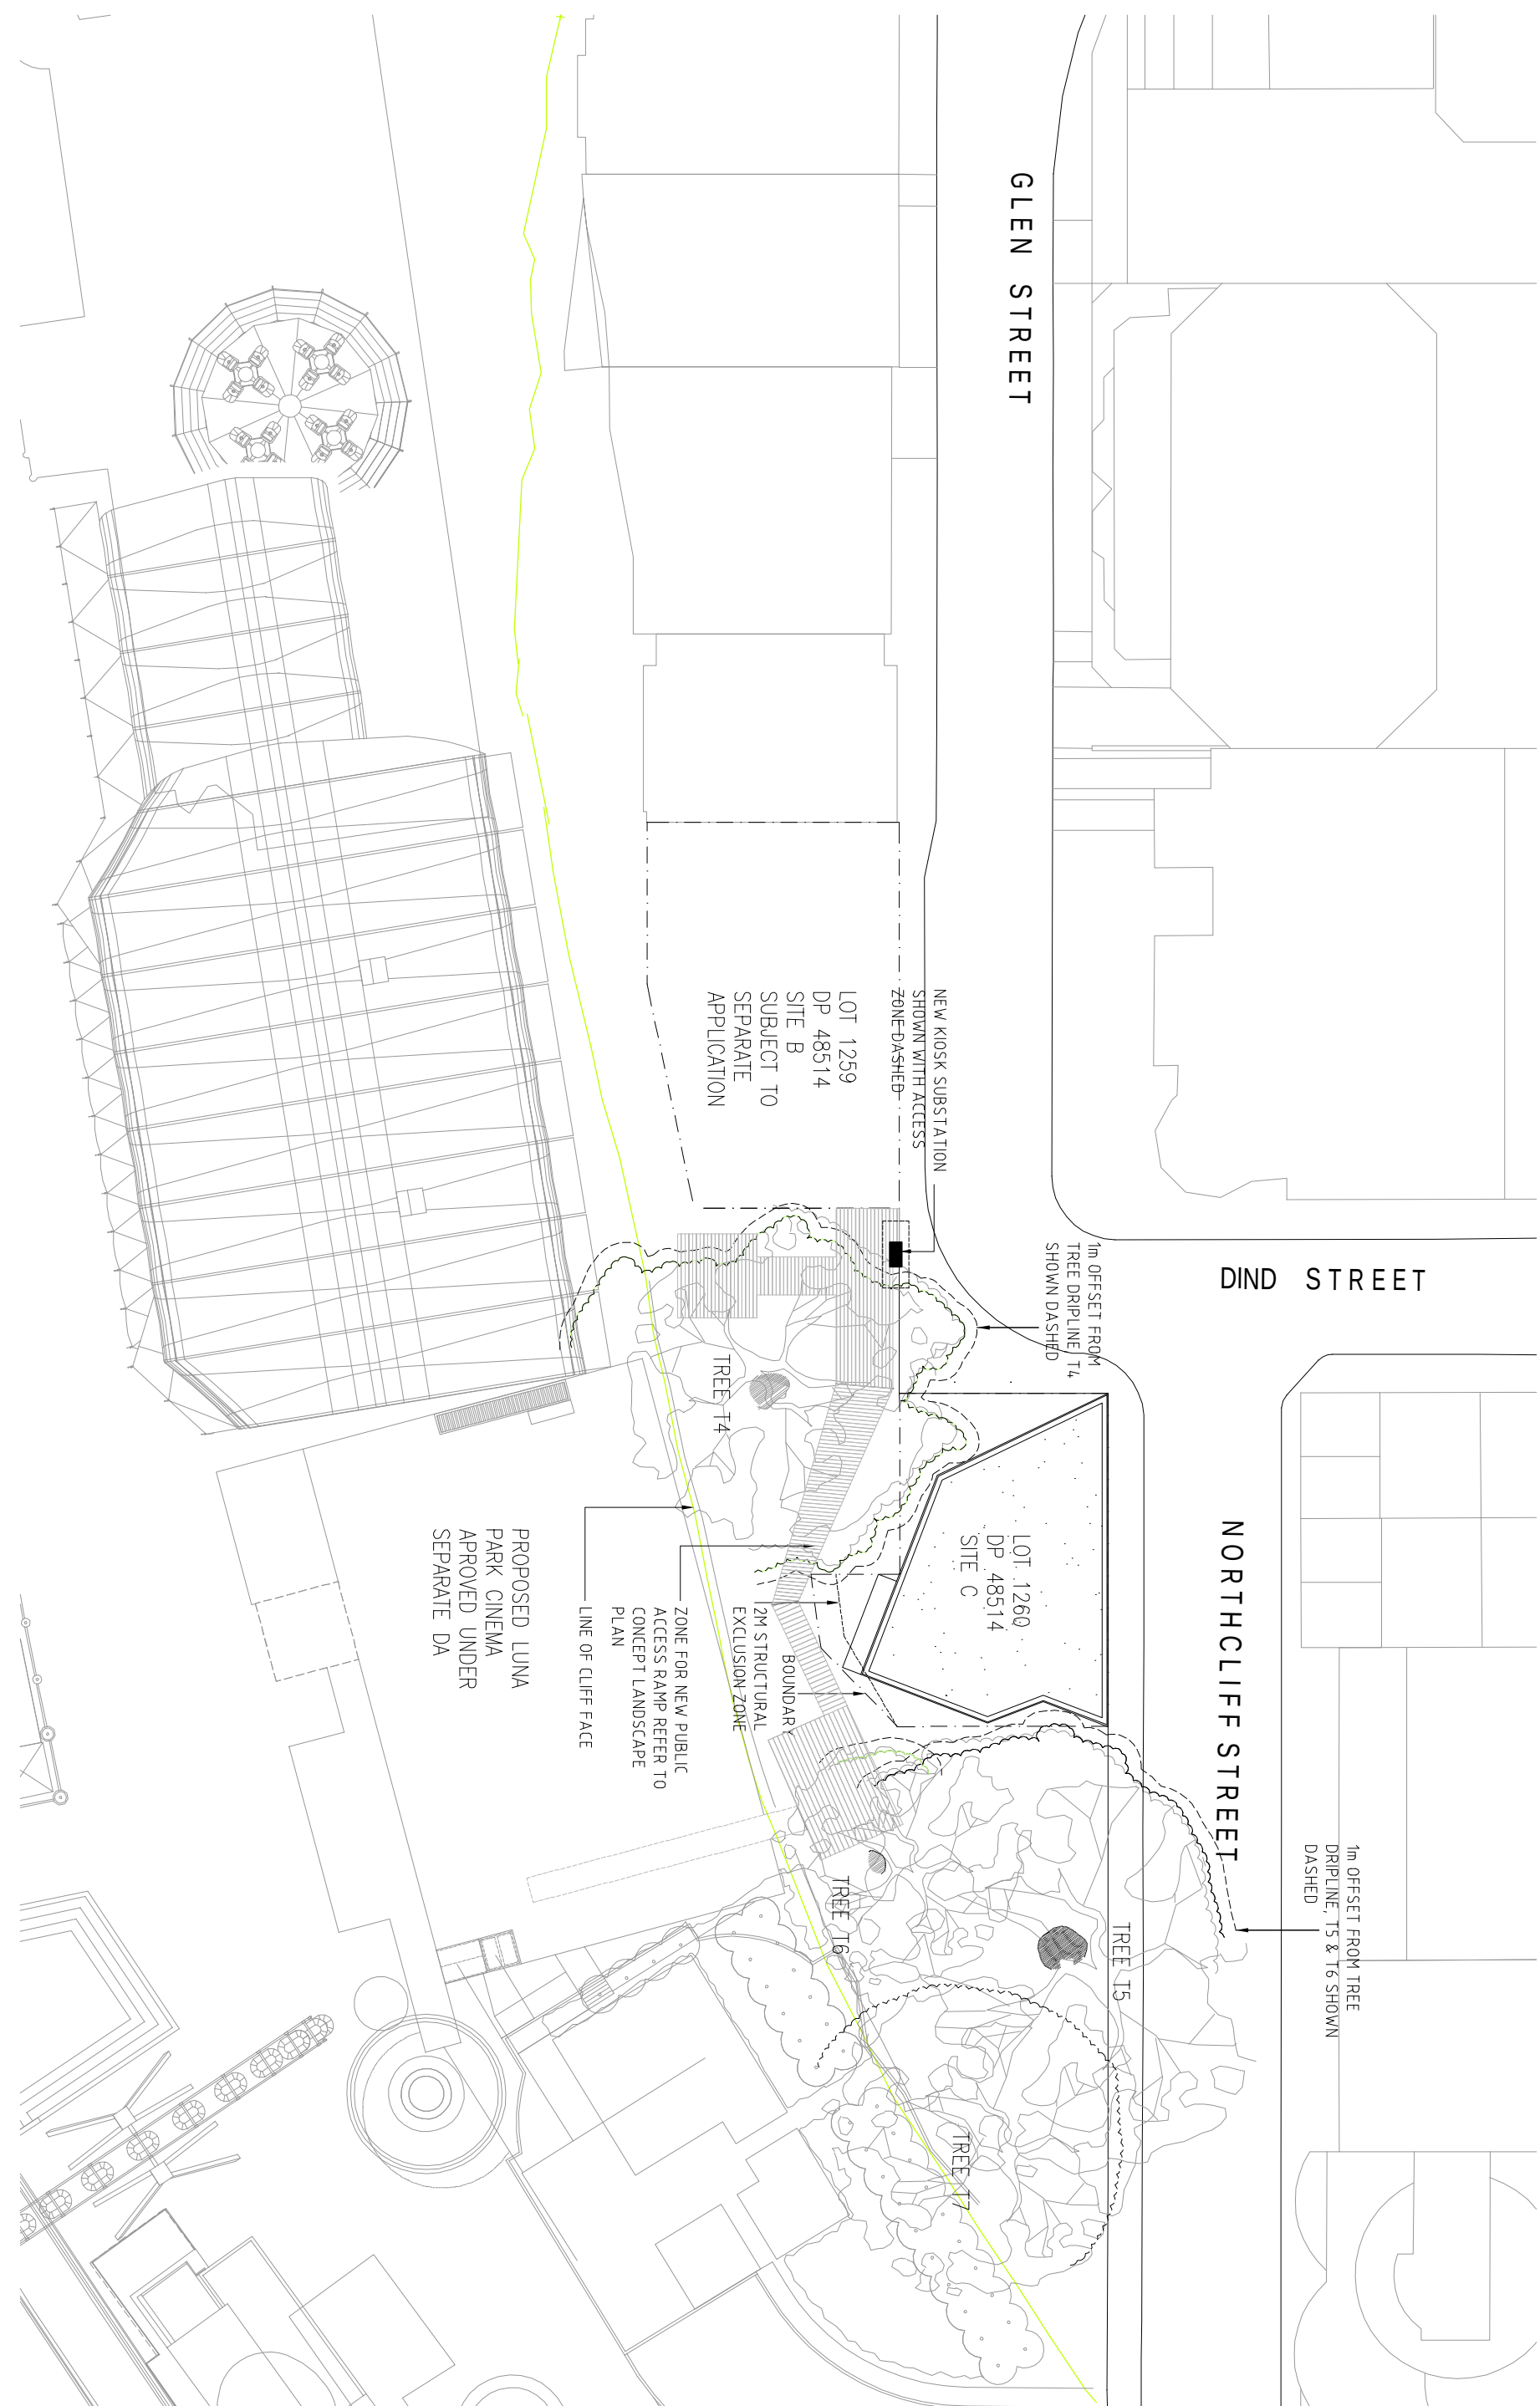


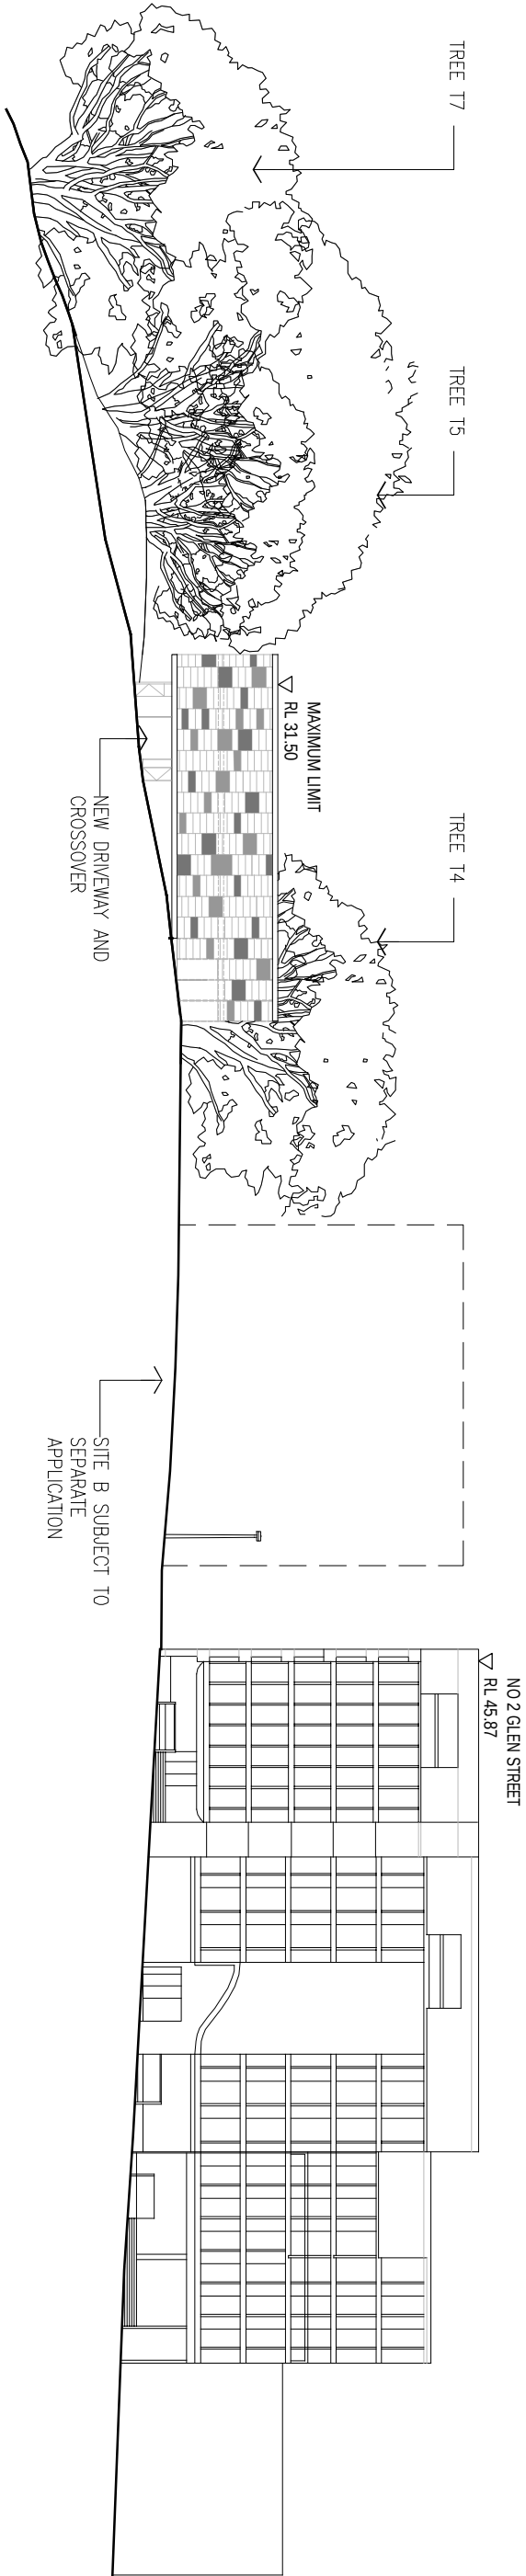


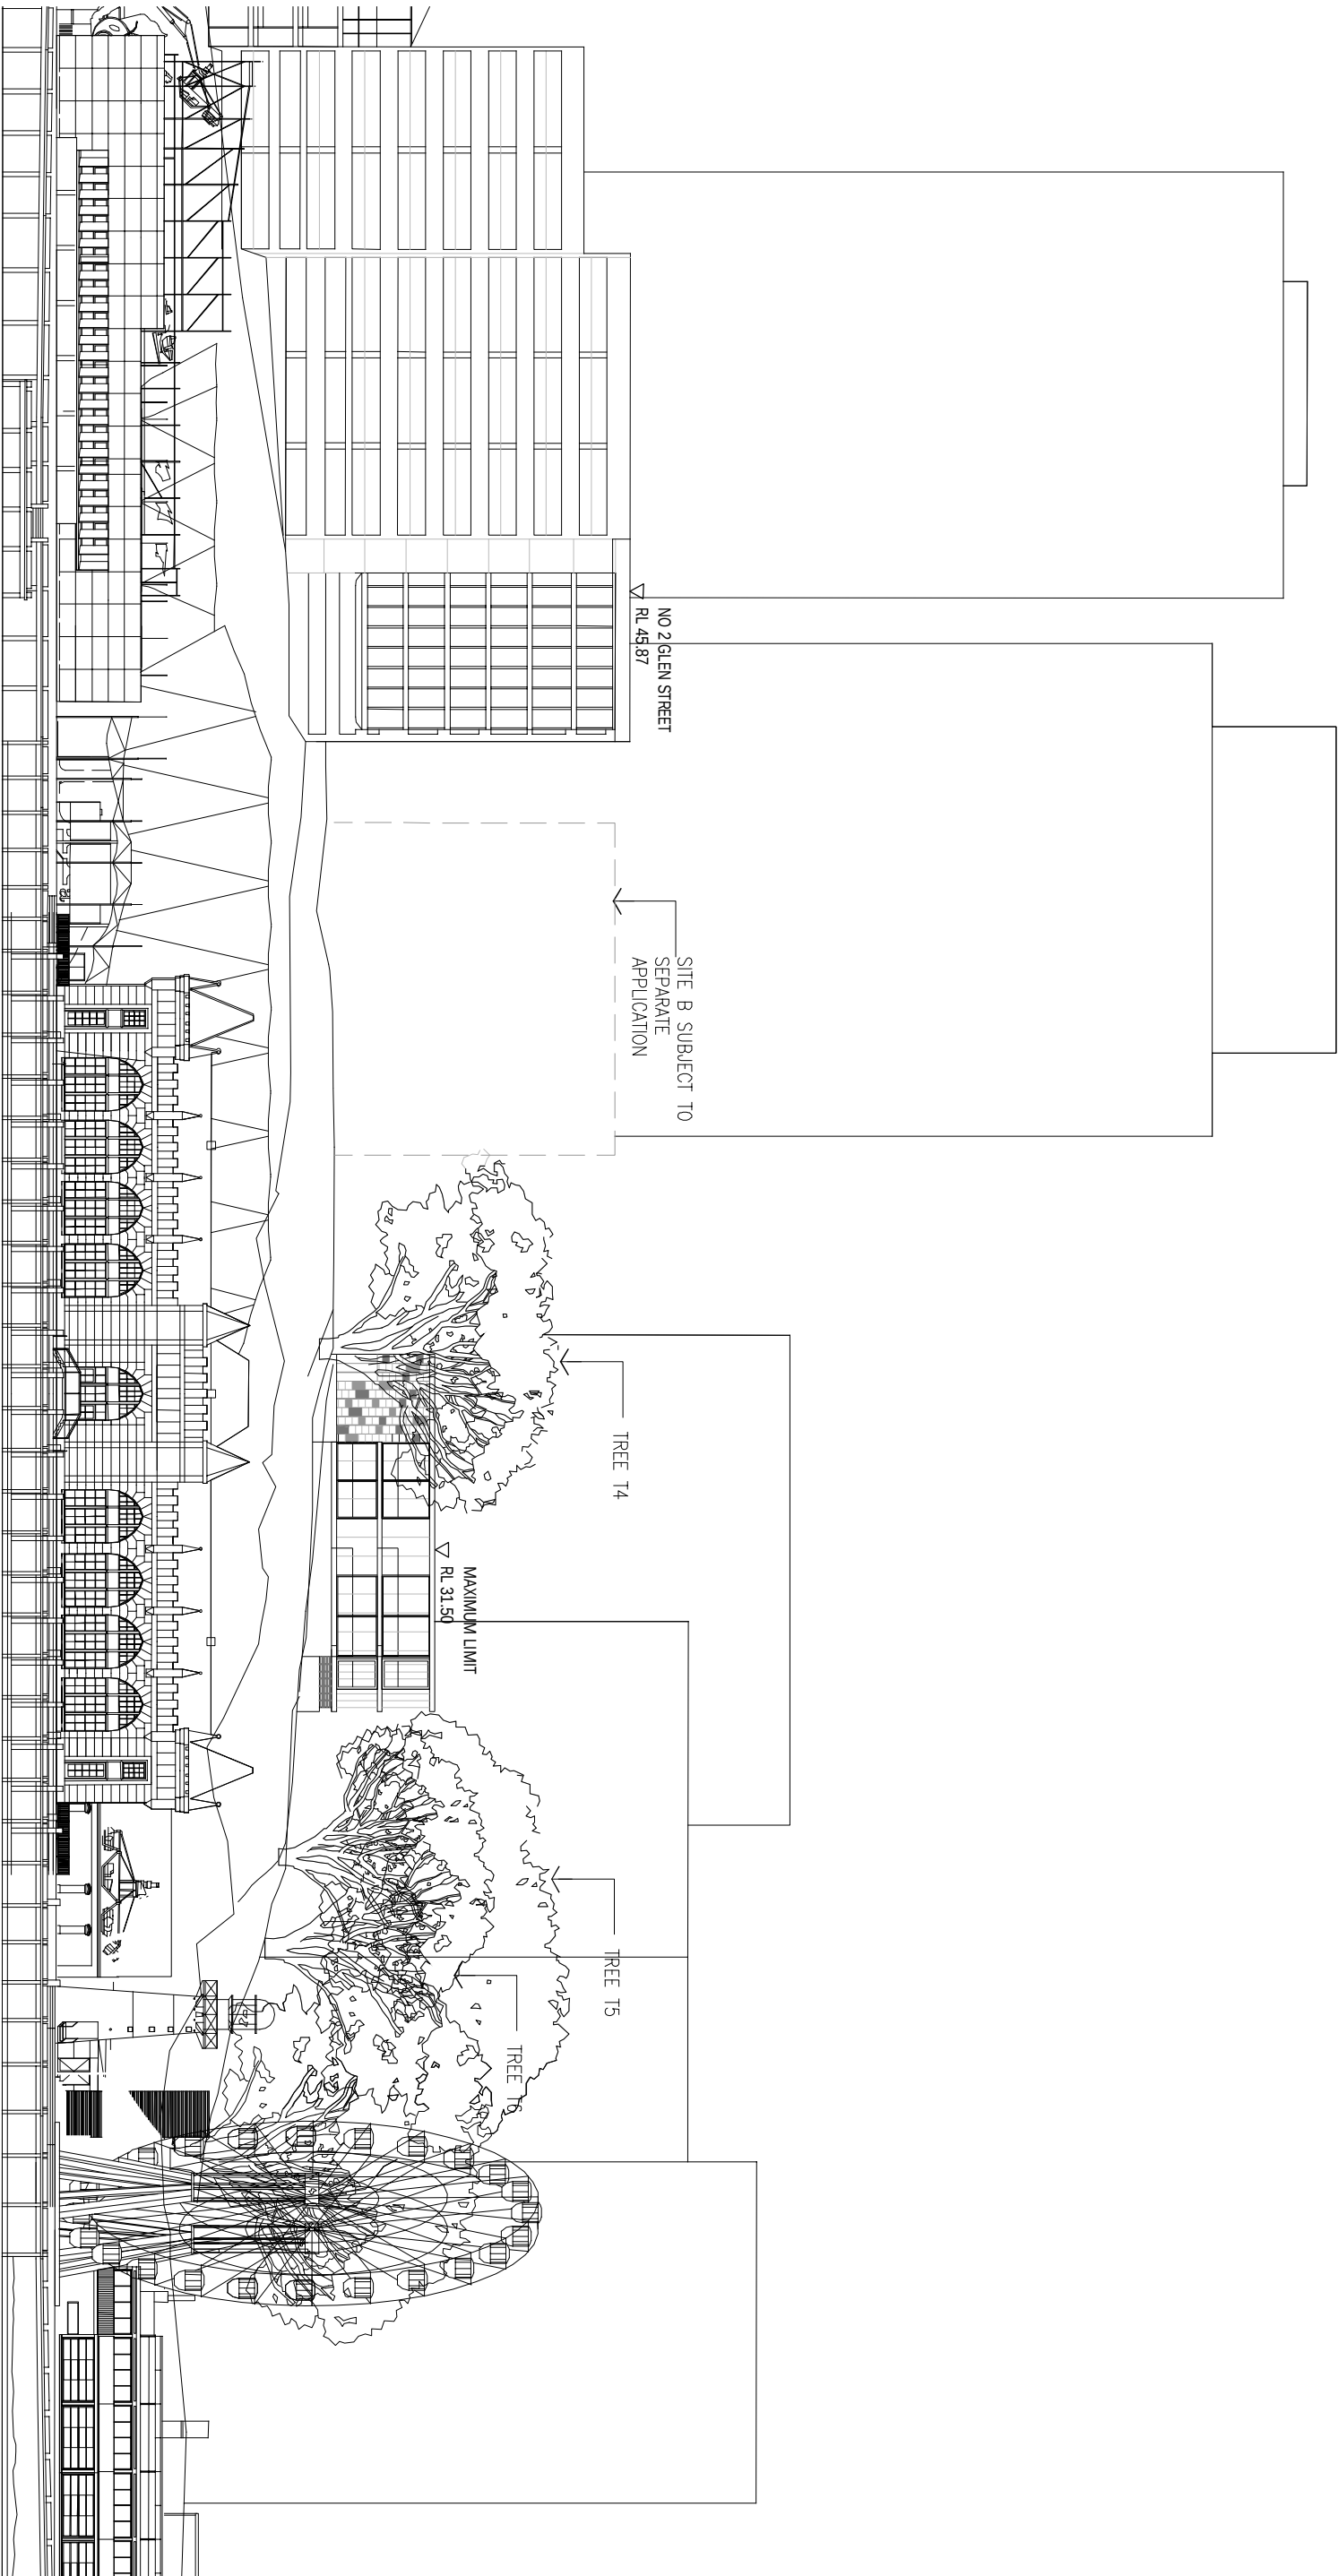





NORTHCLIFF STREET

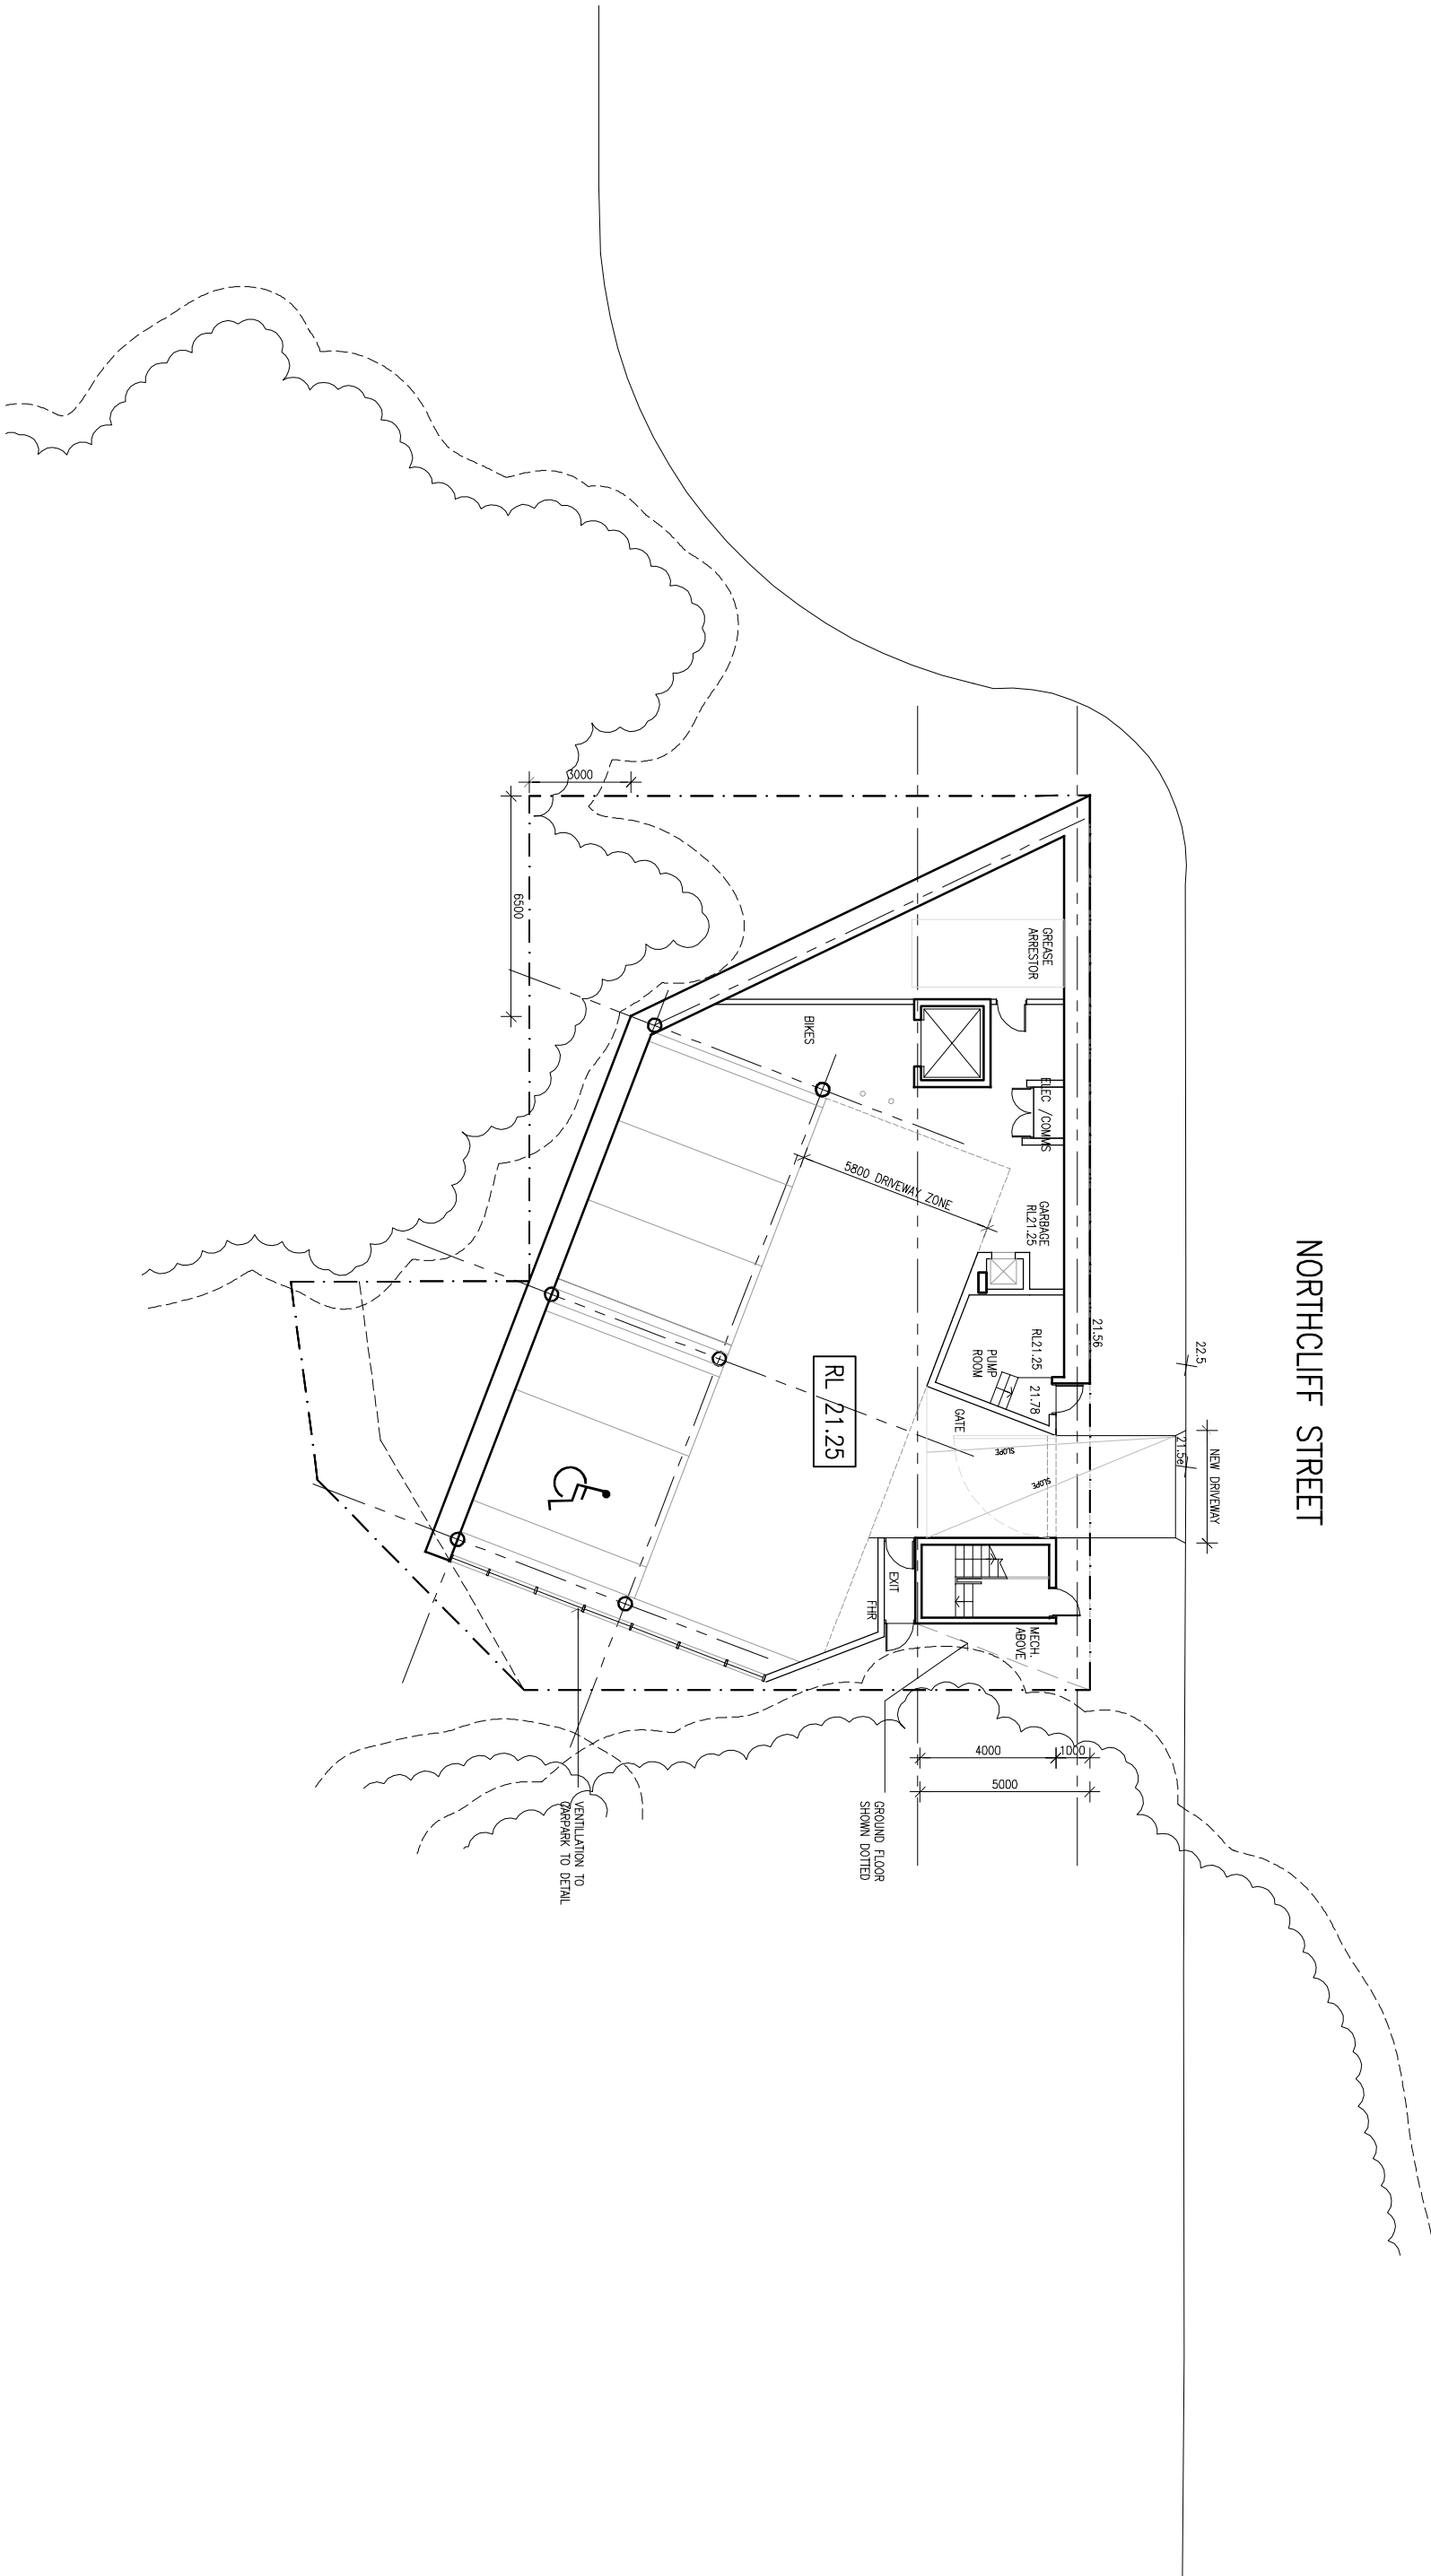

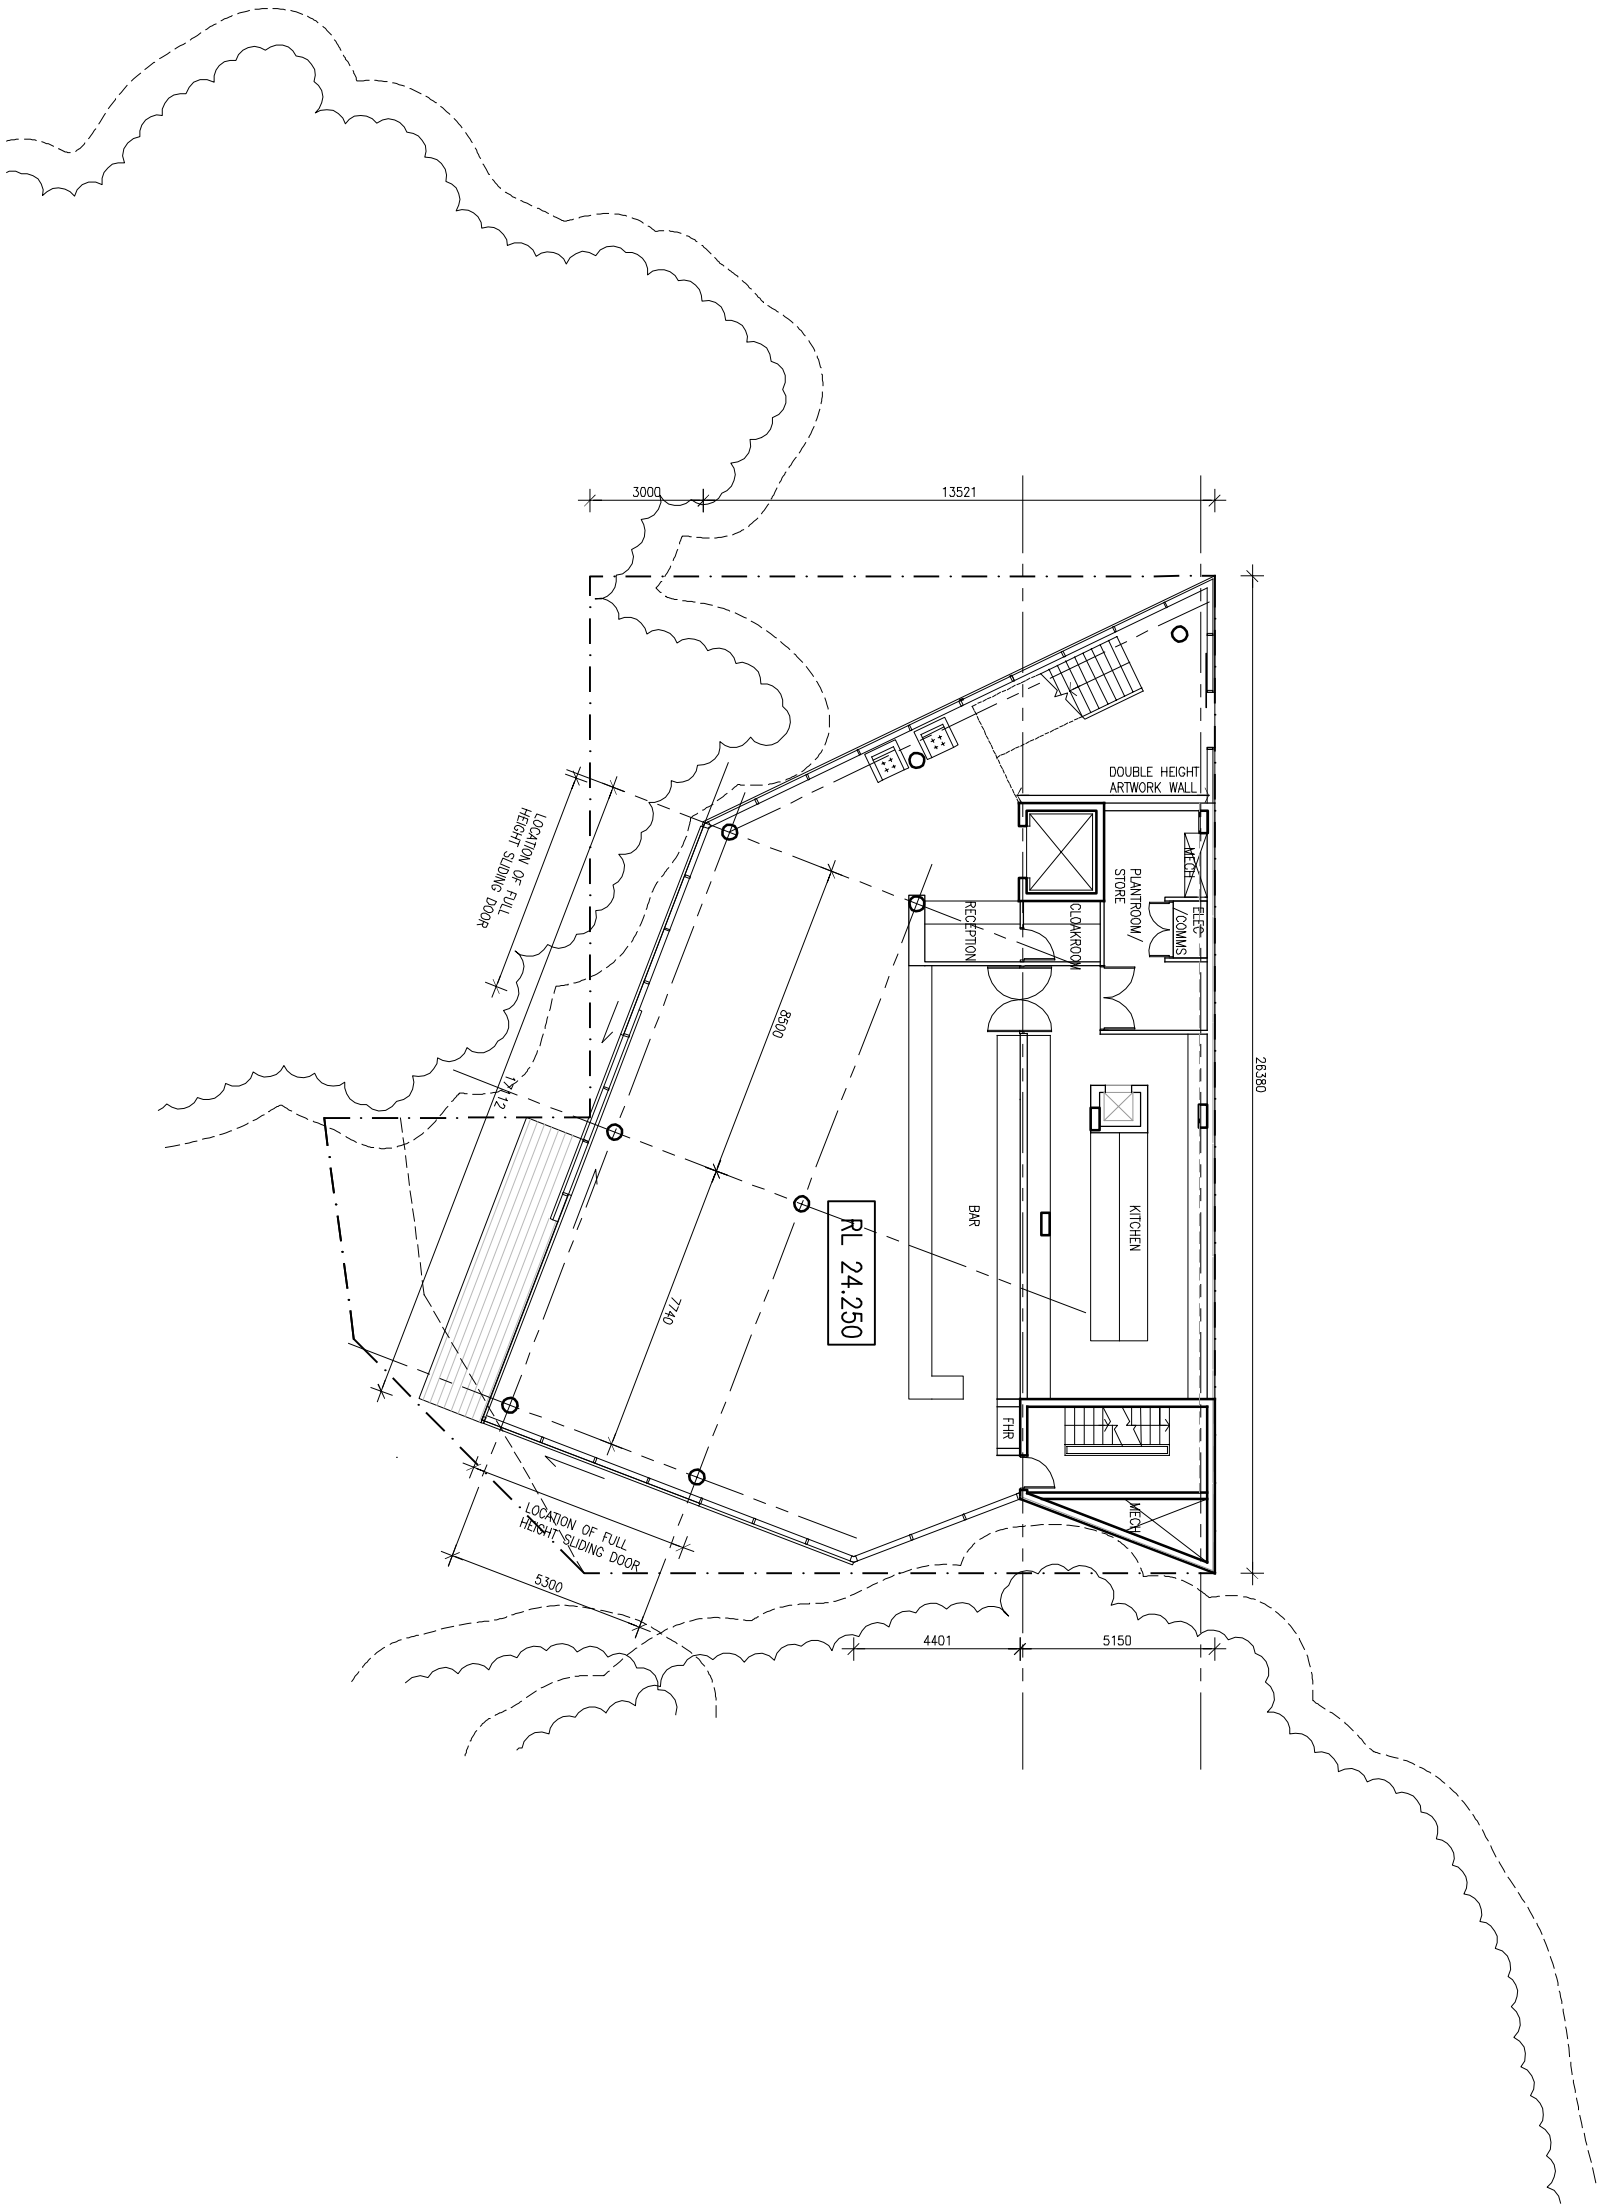

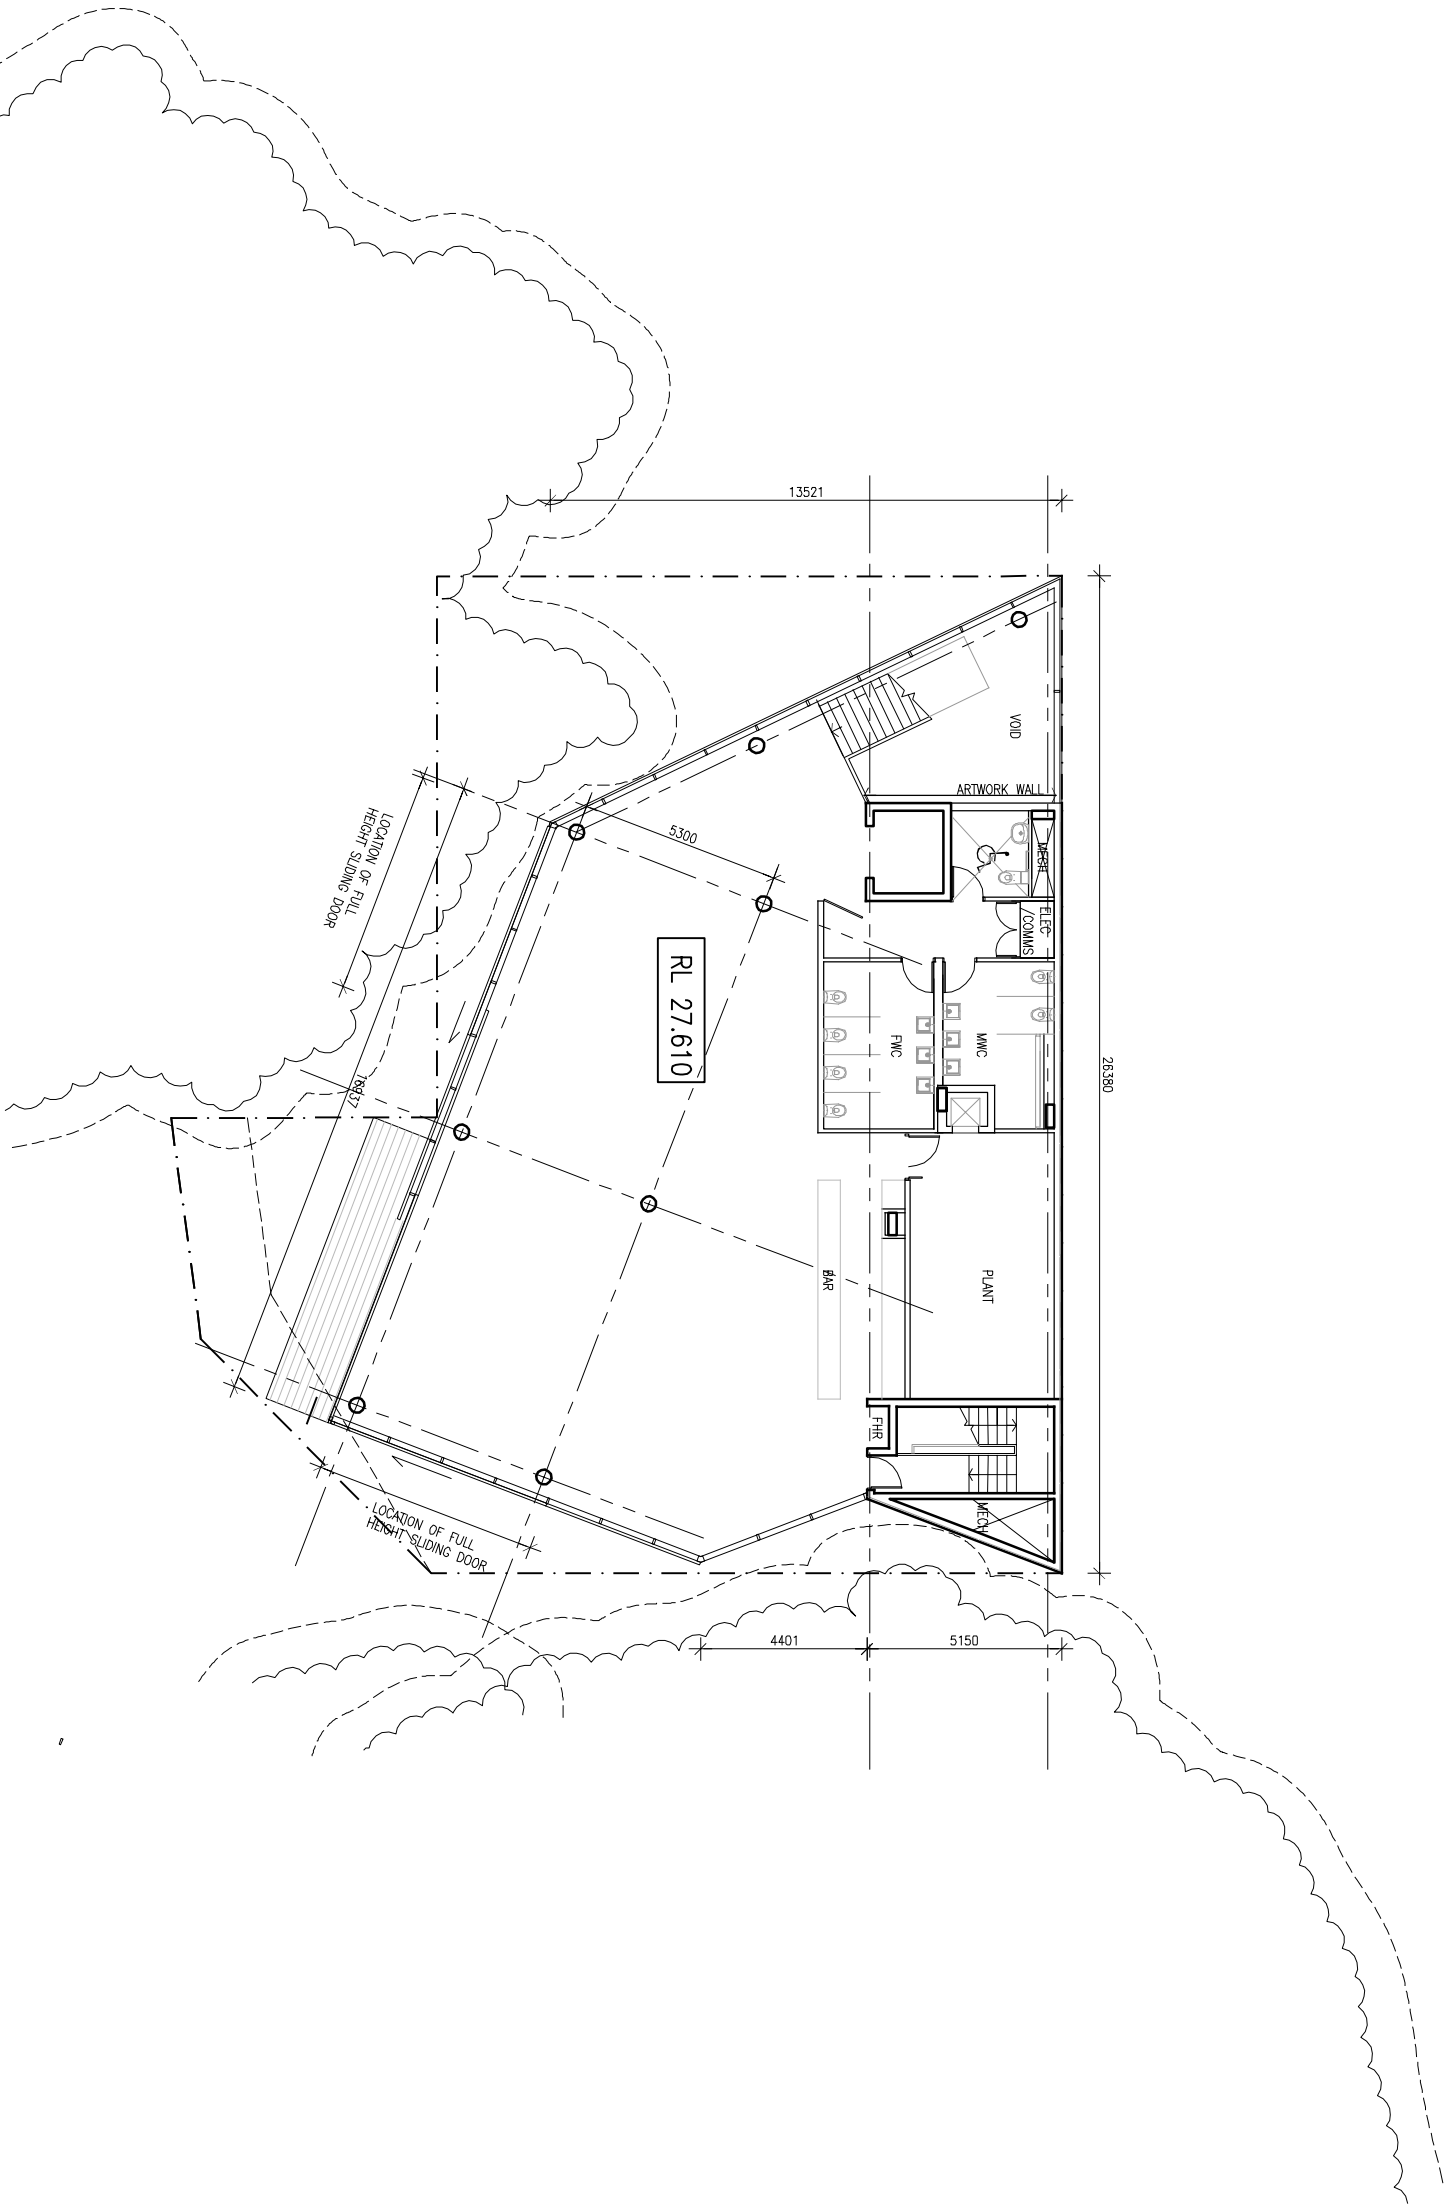



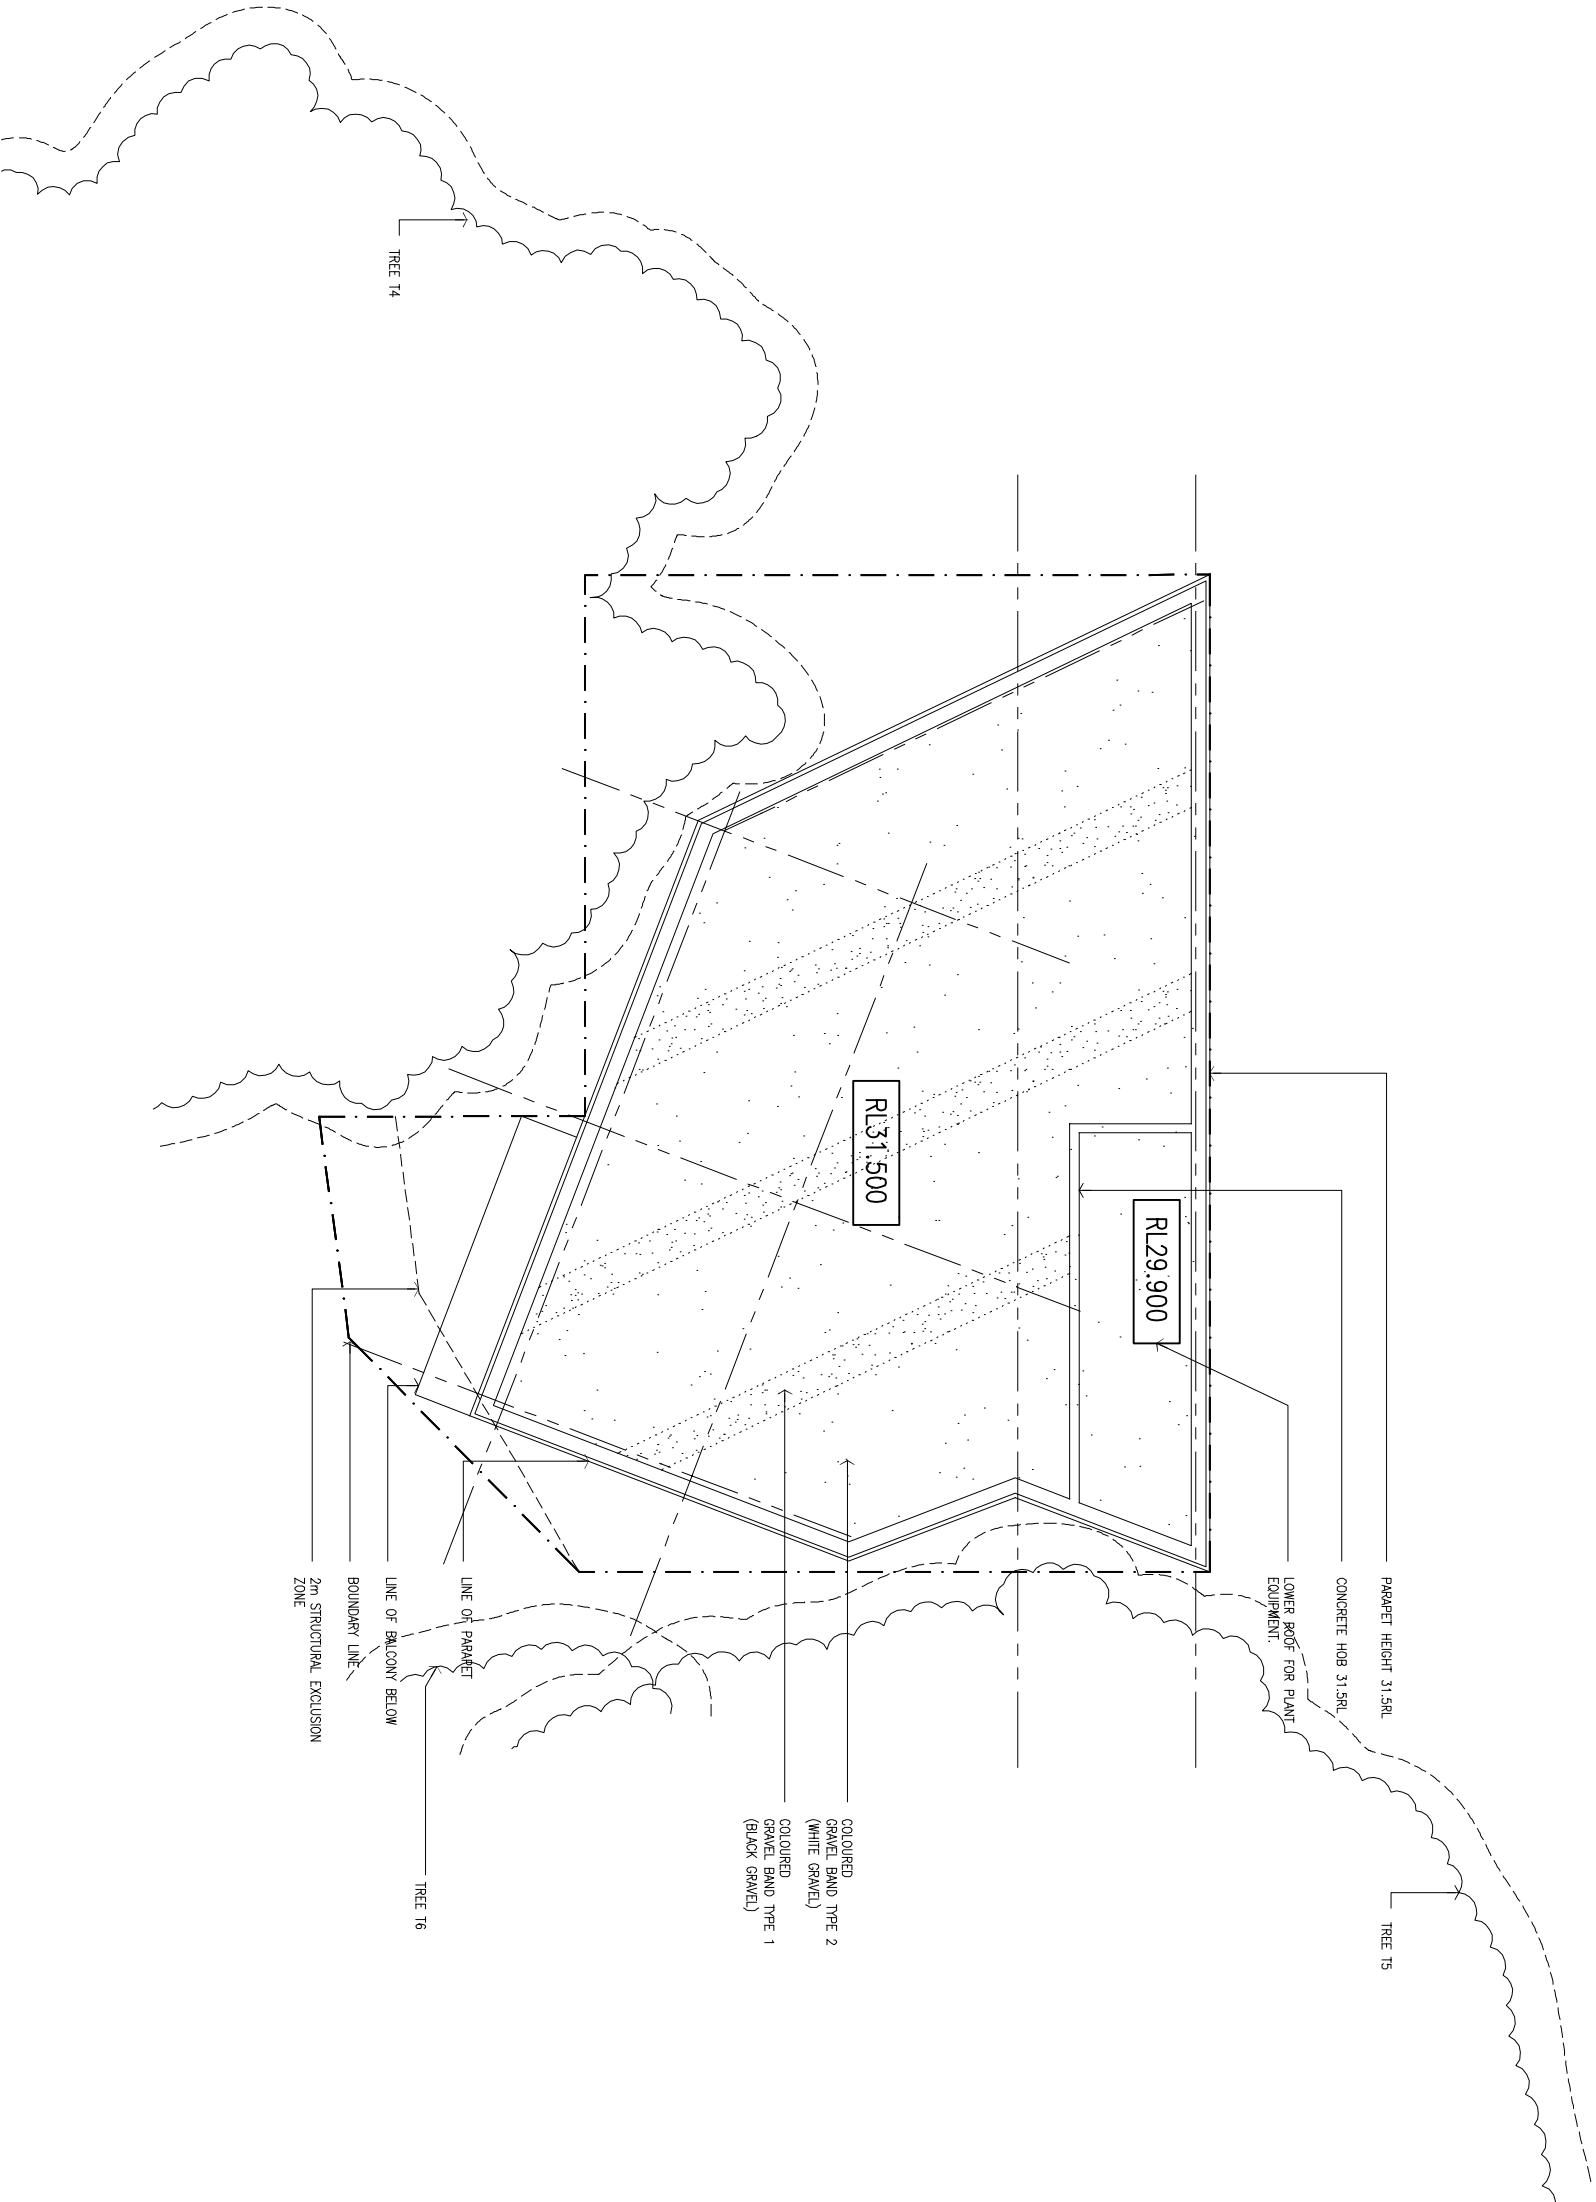


project LUNA PARK - SITE C


title NORTH ELEVATION

dwg no. PSA7463-DA-C08

24th August, 2006 1:200@A3

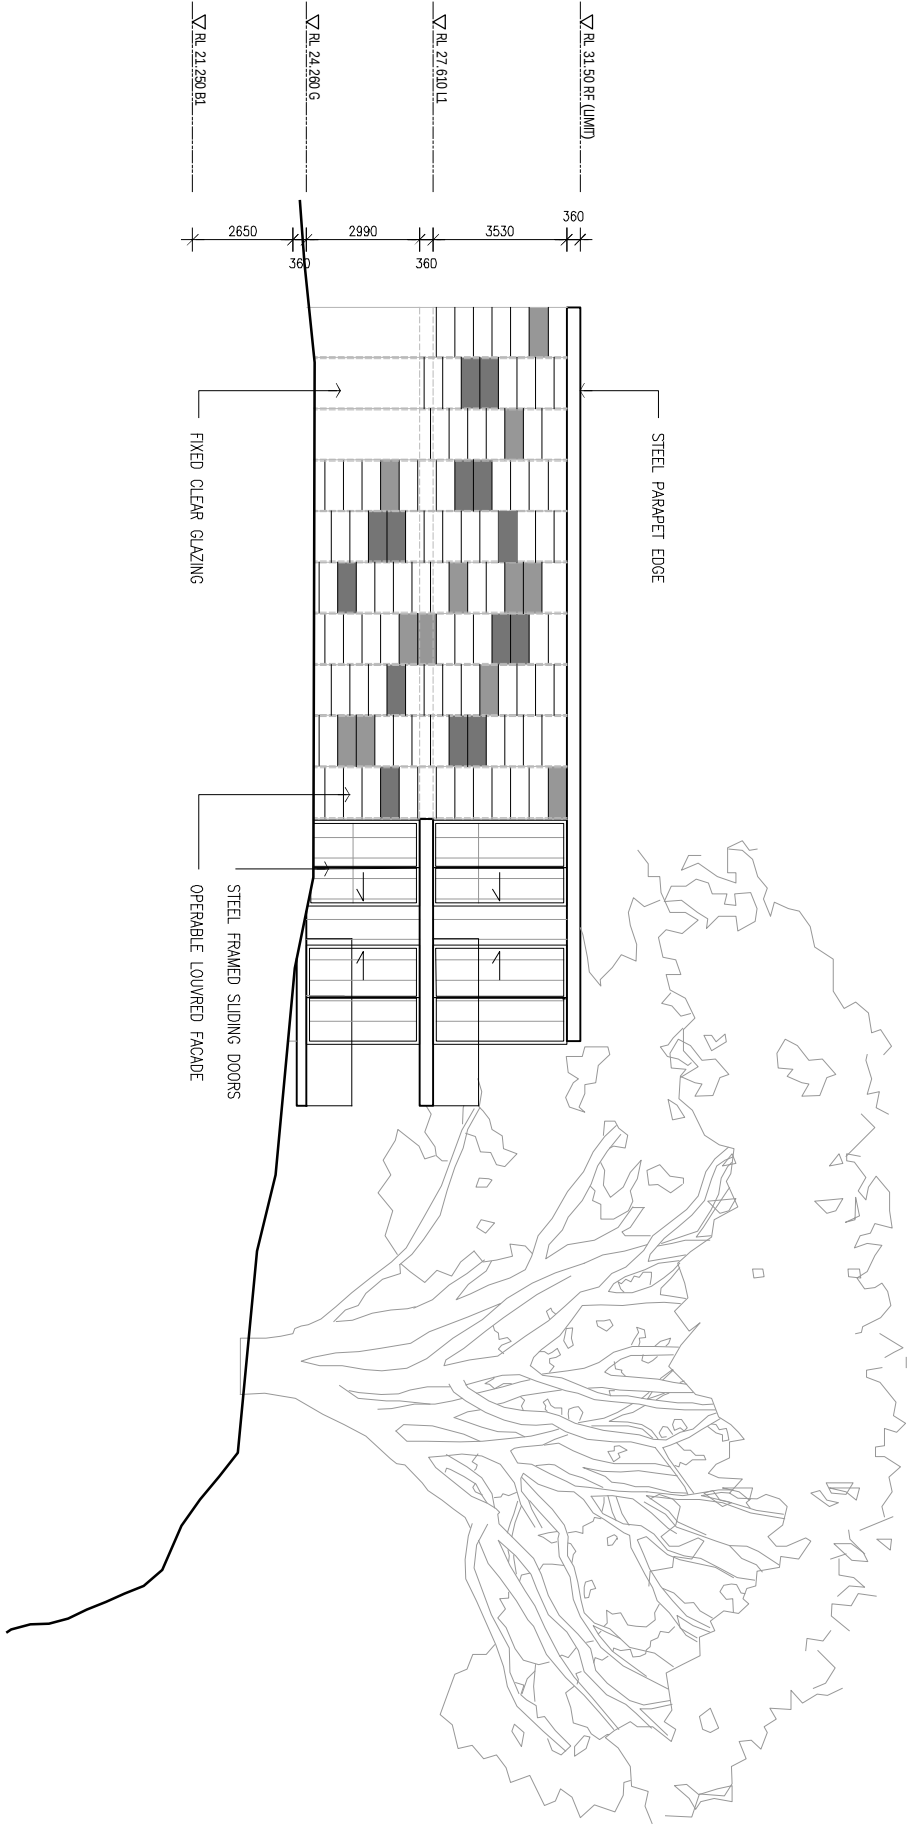



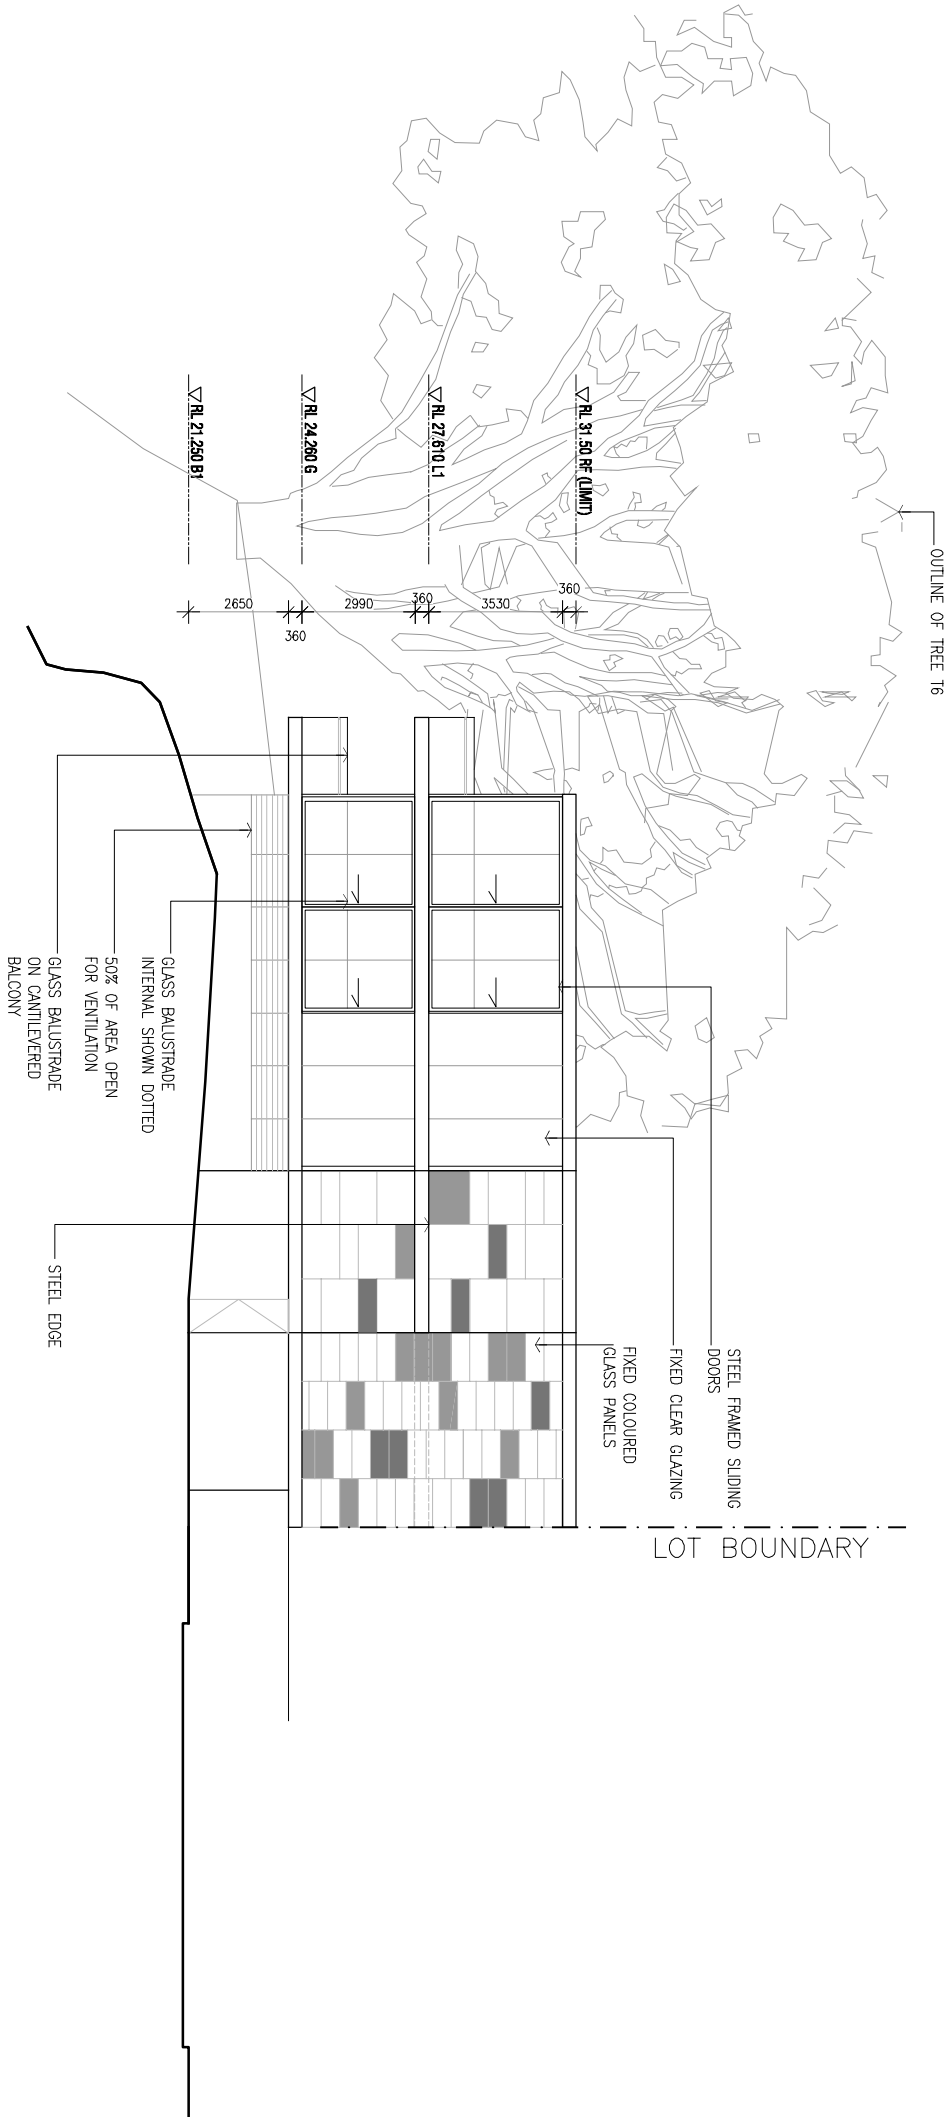



project LUNA PARK - SITE C

title EAST ELEVATION

dwg no. PSA7463-DA-C10

24th August, 2006 1:200@A3

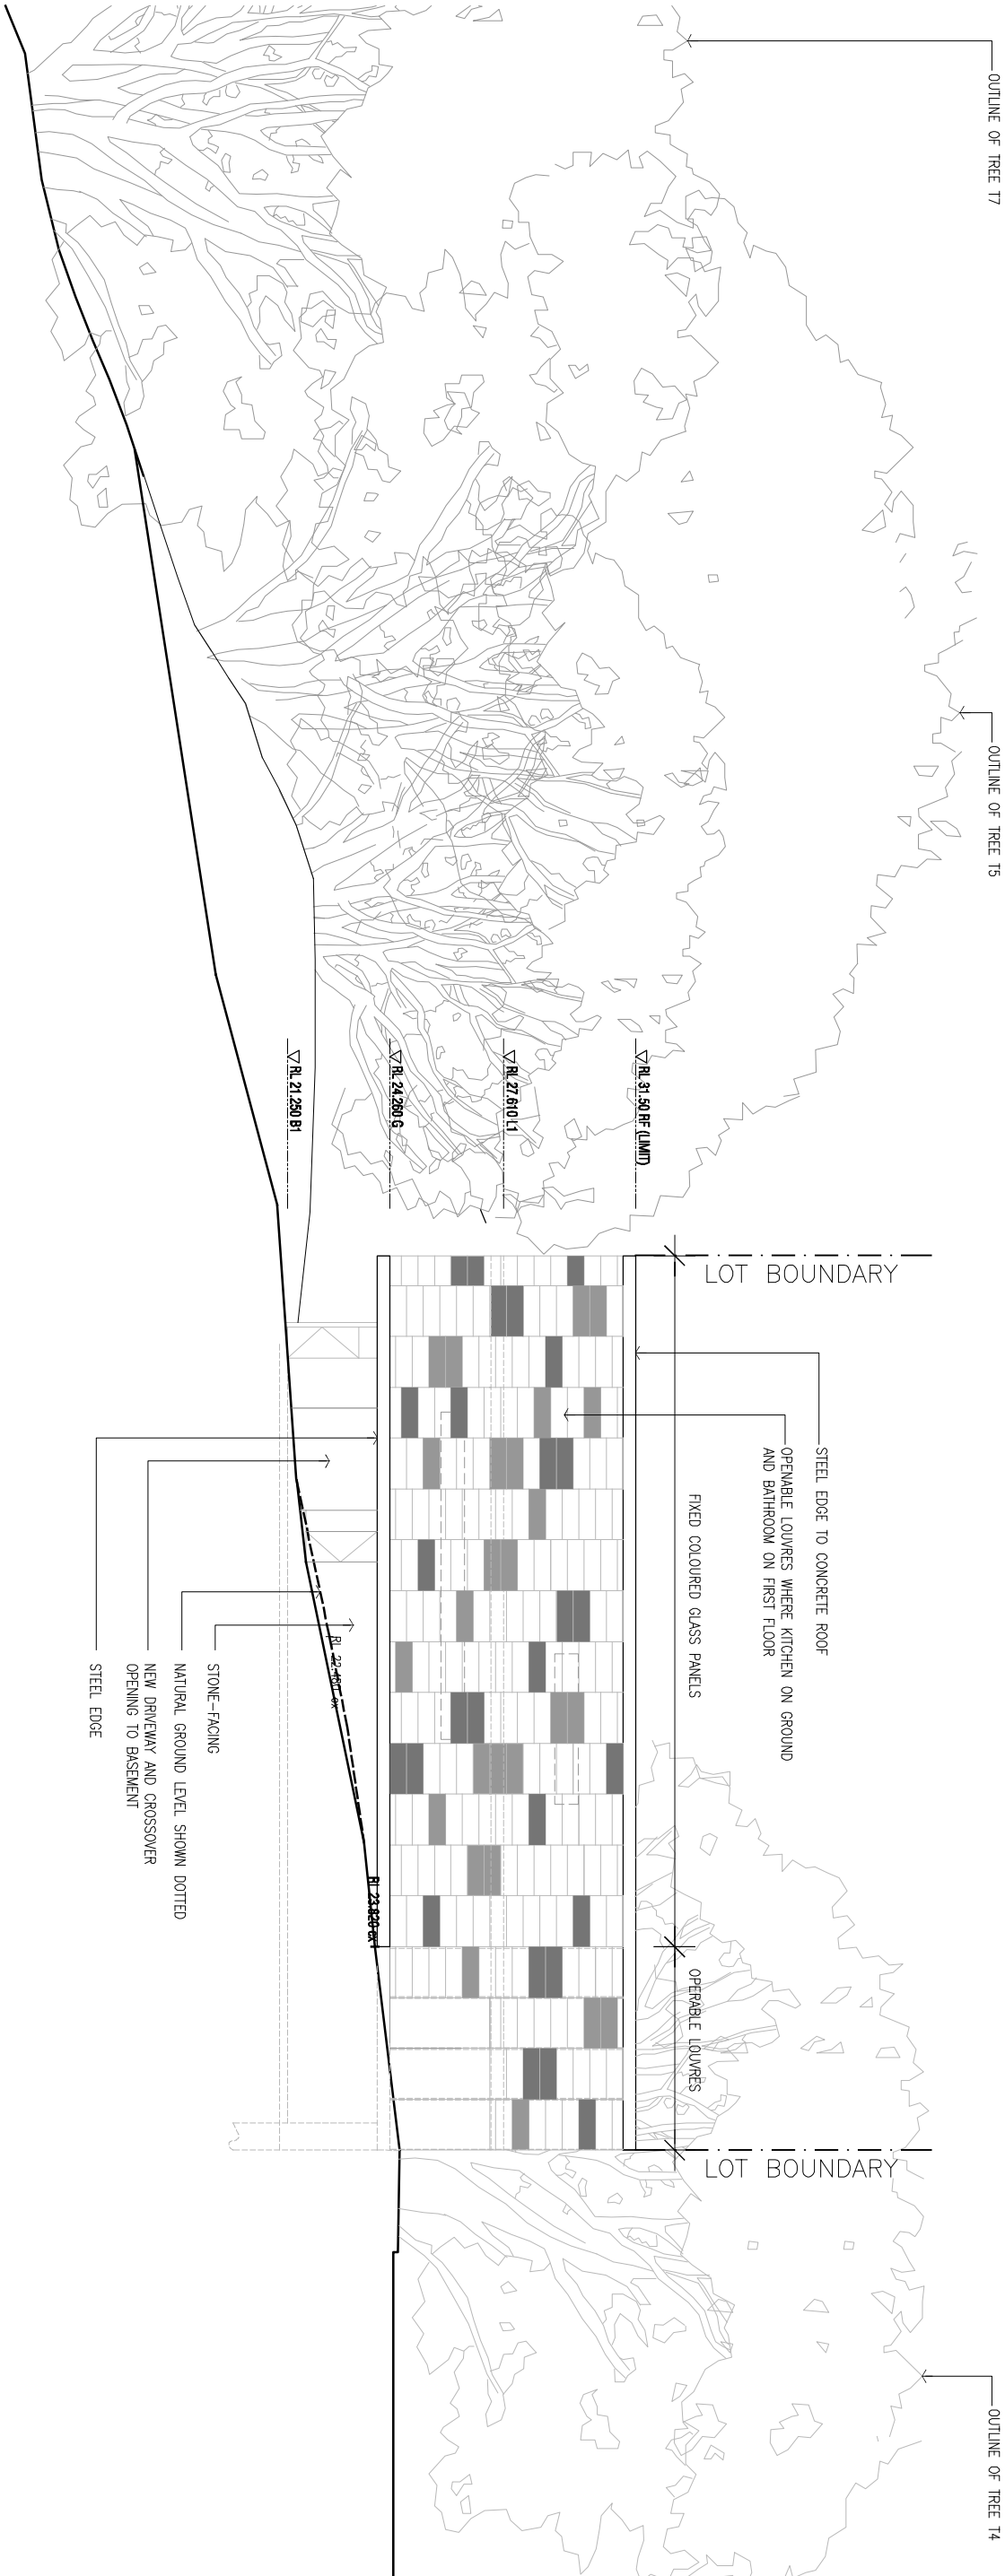

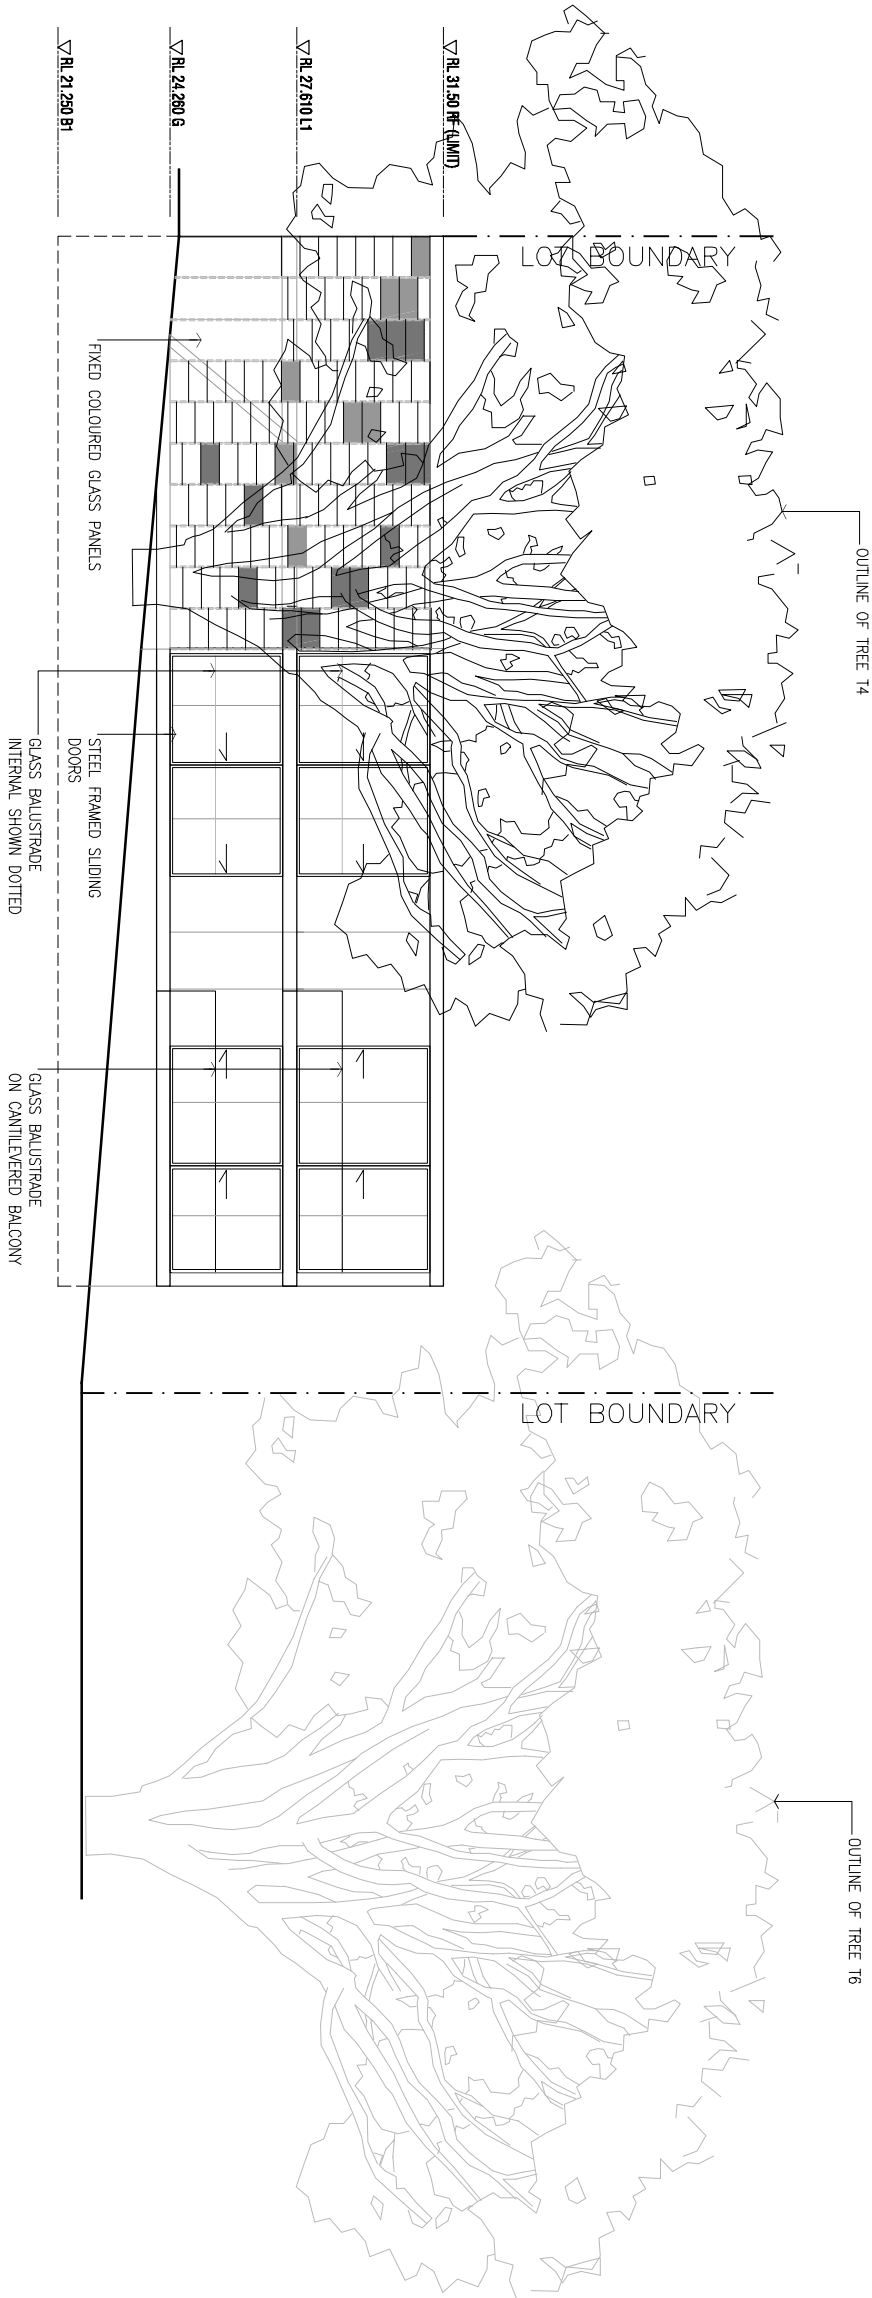


project LUNA PARK - SITE C

title SECTION A

dwg no. PSA7463-DA-C12

24th August, 2006 1:200@A3

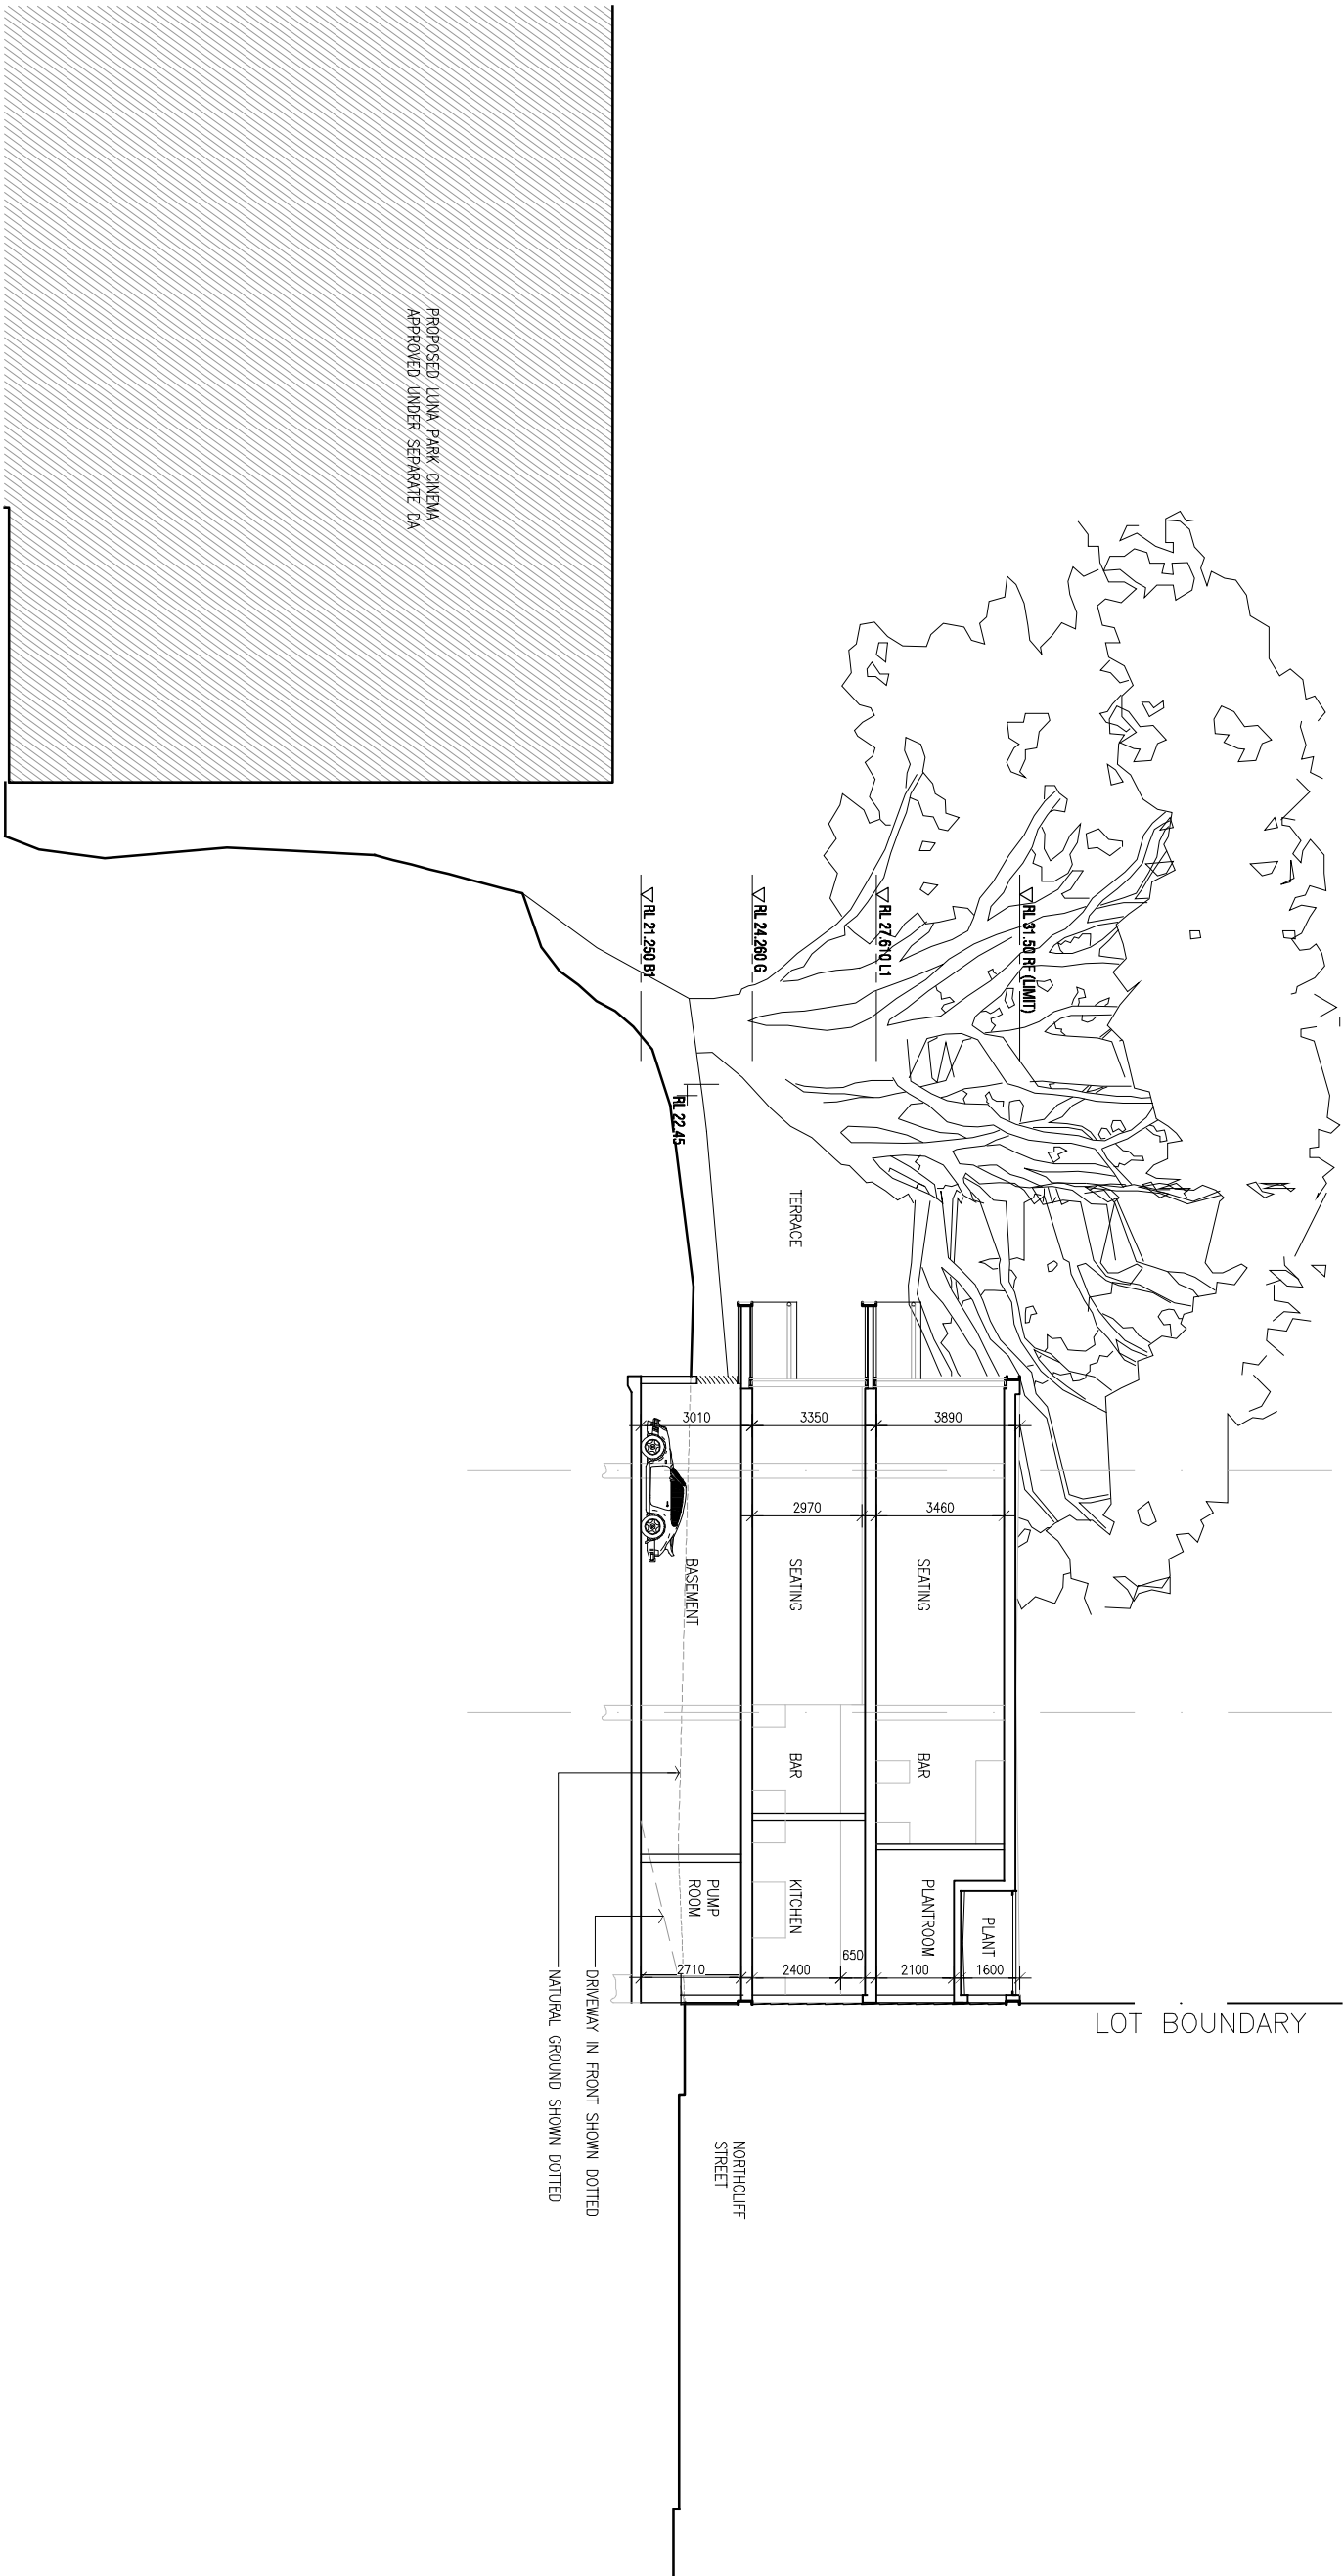

project LUNA PARK - SITE C

title SUN SHADOW DIAGRAMS

dwg no. PSA7463-DA-C13


18th August, 2006



December 22nd 09:00am



December 22nd 12:00pm

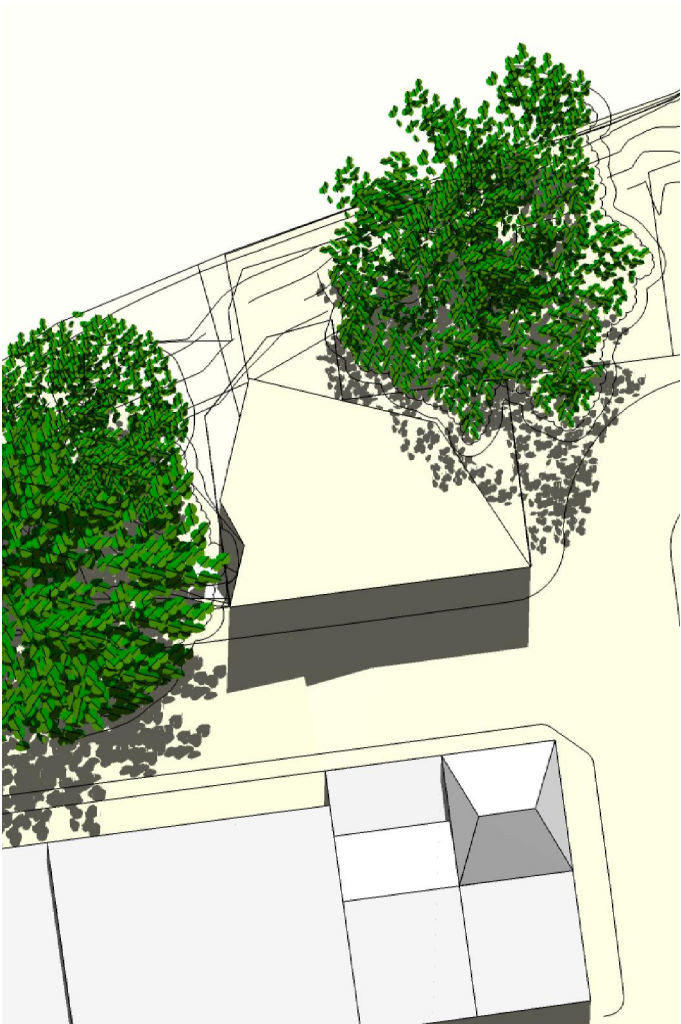

December 22nd 03:00pm



December 22nd 05:00pm



project LUNA PARK - SITE C

title SUN SHADOW DIAGRAMS

dwg no. PSA7463-DA-C14

18th August, 2006



June 21st 09:00am



June 21st 12:00pm



June 21st 03:00pm



June 21st 05:00pm



project LUNA PARK - SITE C

title SUN SHADOW DIAGRAMS

dwg no. PSA7463-DA-C15

16th August, 2006



September 23rd 09:00am



September 23rd 12:00pm



September 23rd 03:00pm




September 23rd 05:00pm






March 20th 09:00am

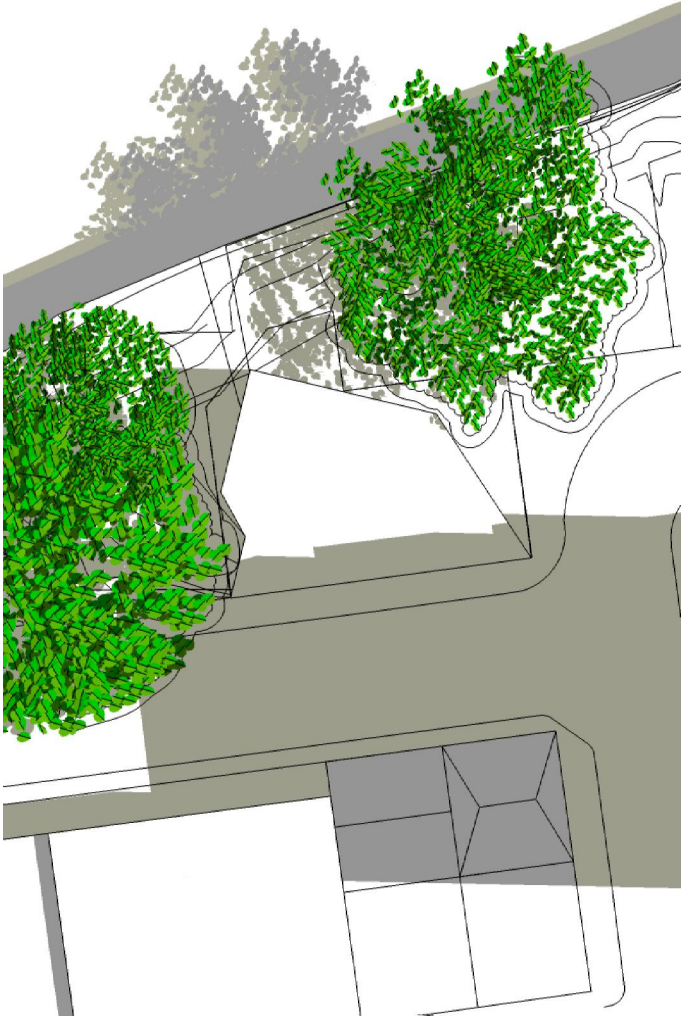

March 20th 12:00pm

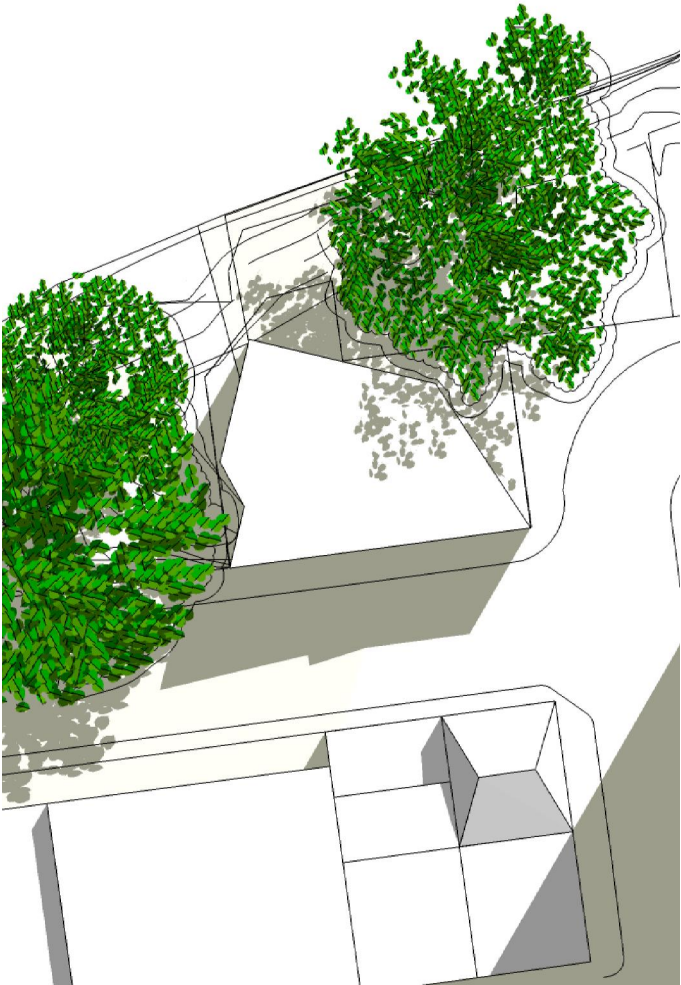

March 20th 03:00pm



March 20th 05:00pm