



1
Detail Section
1:20 @ A2

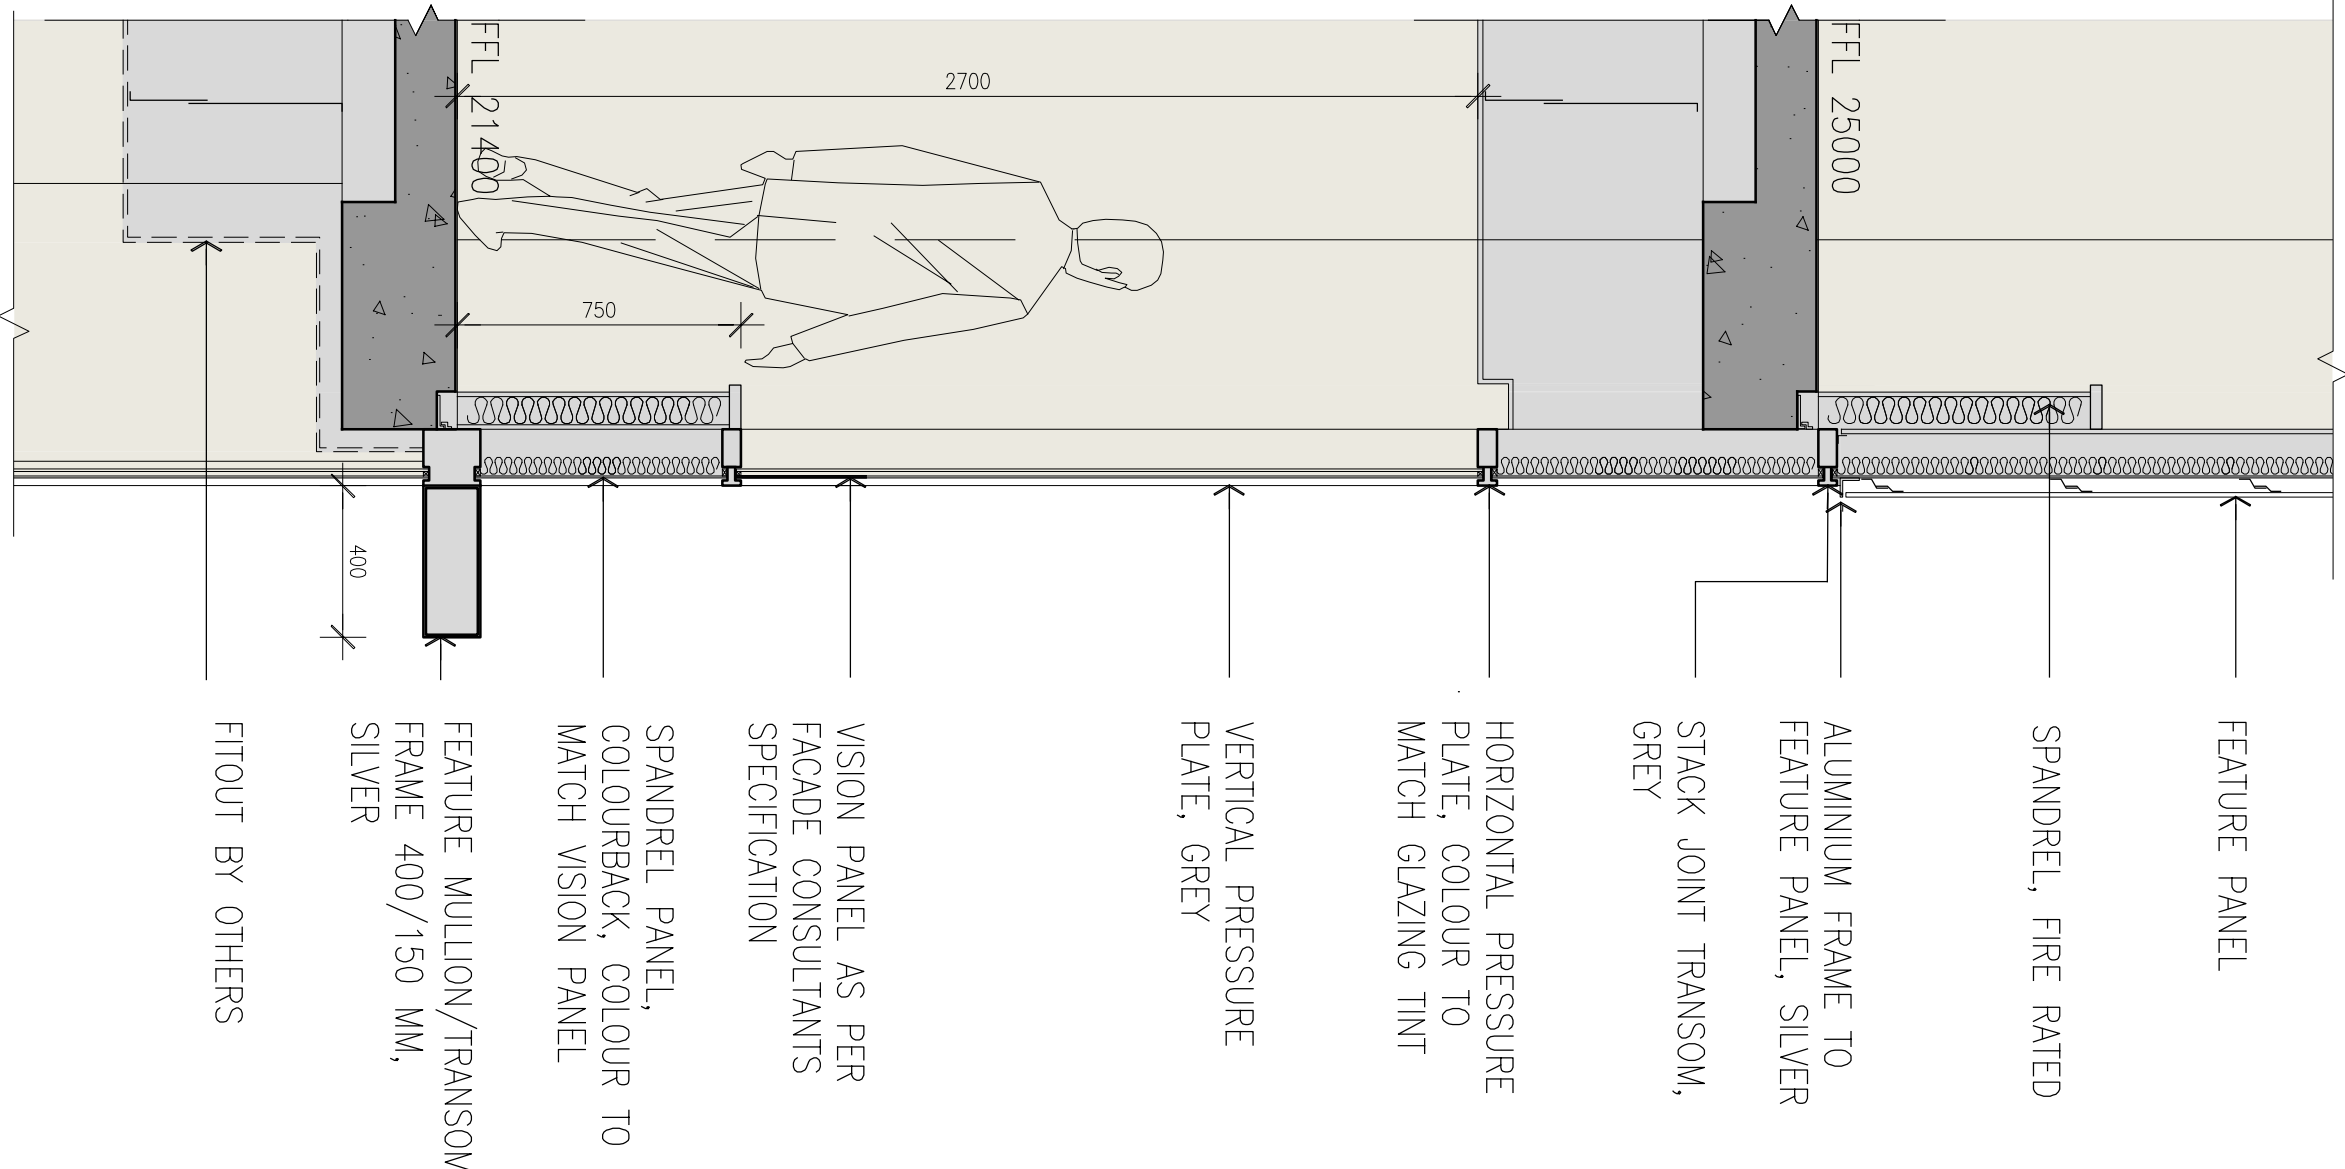

2
Detail Section
1:20 @ A2

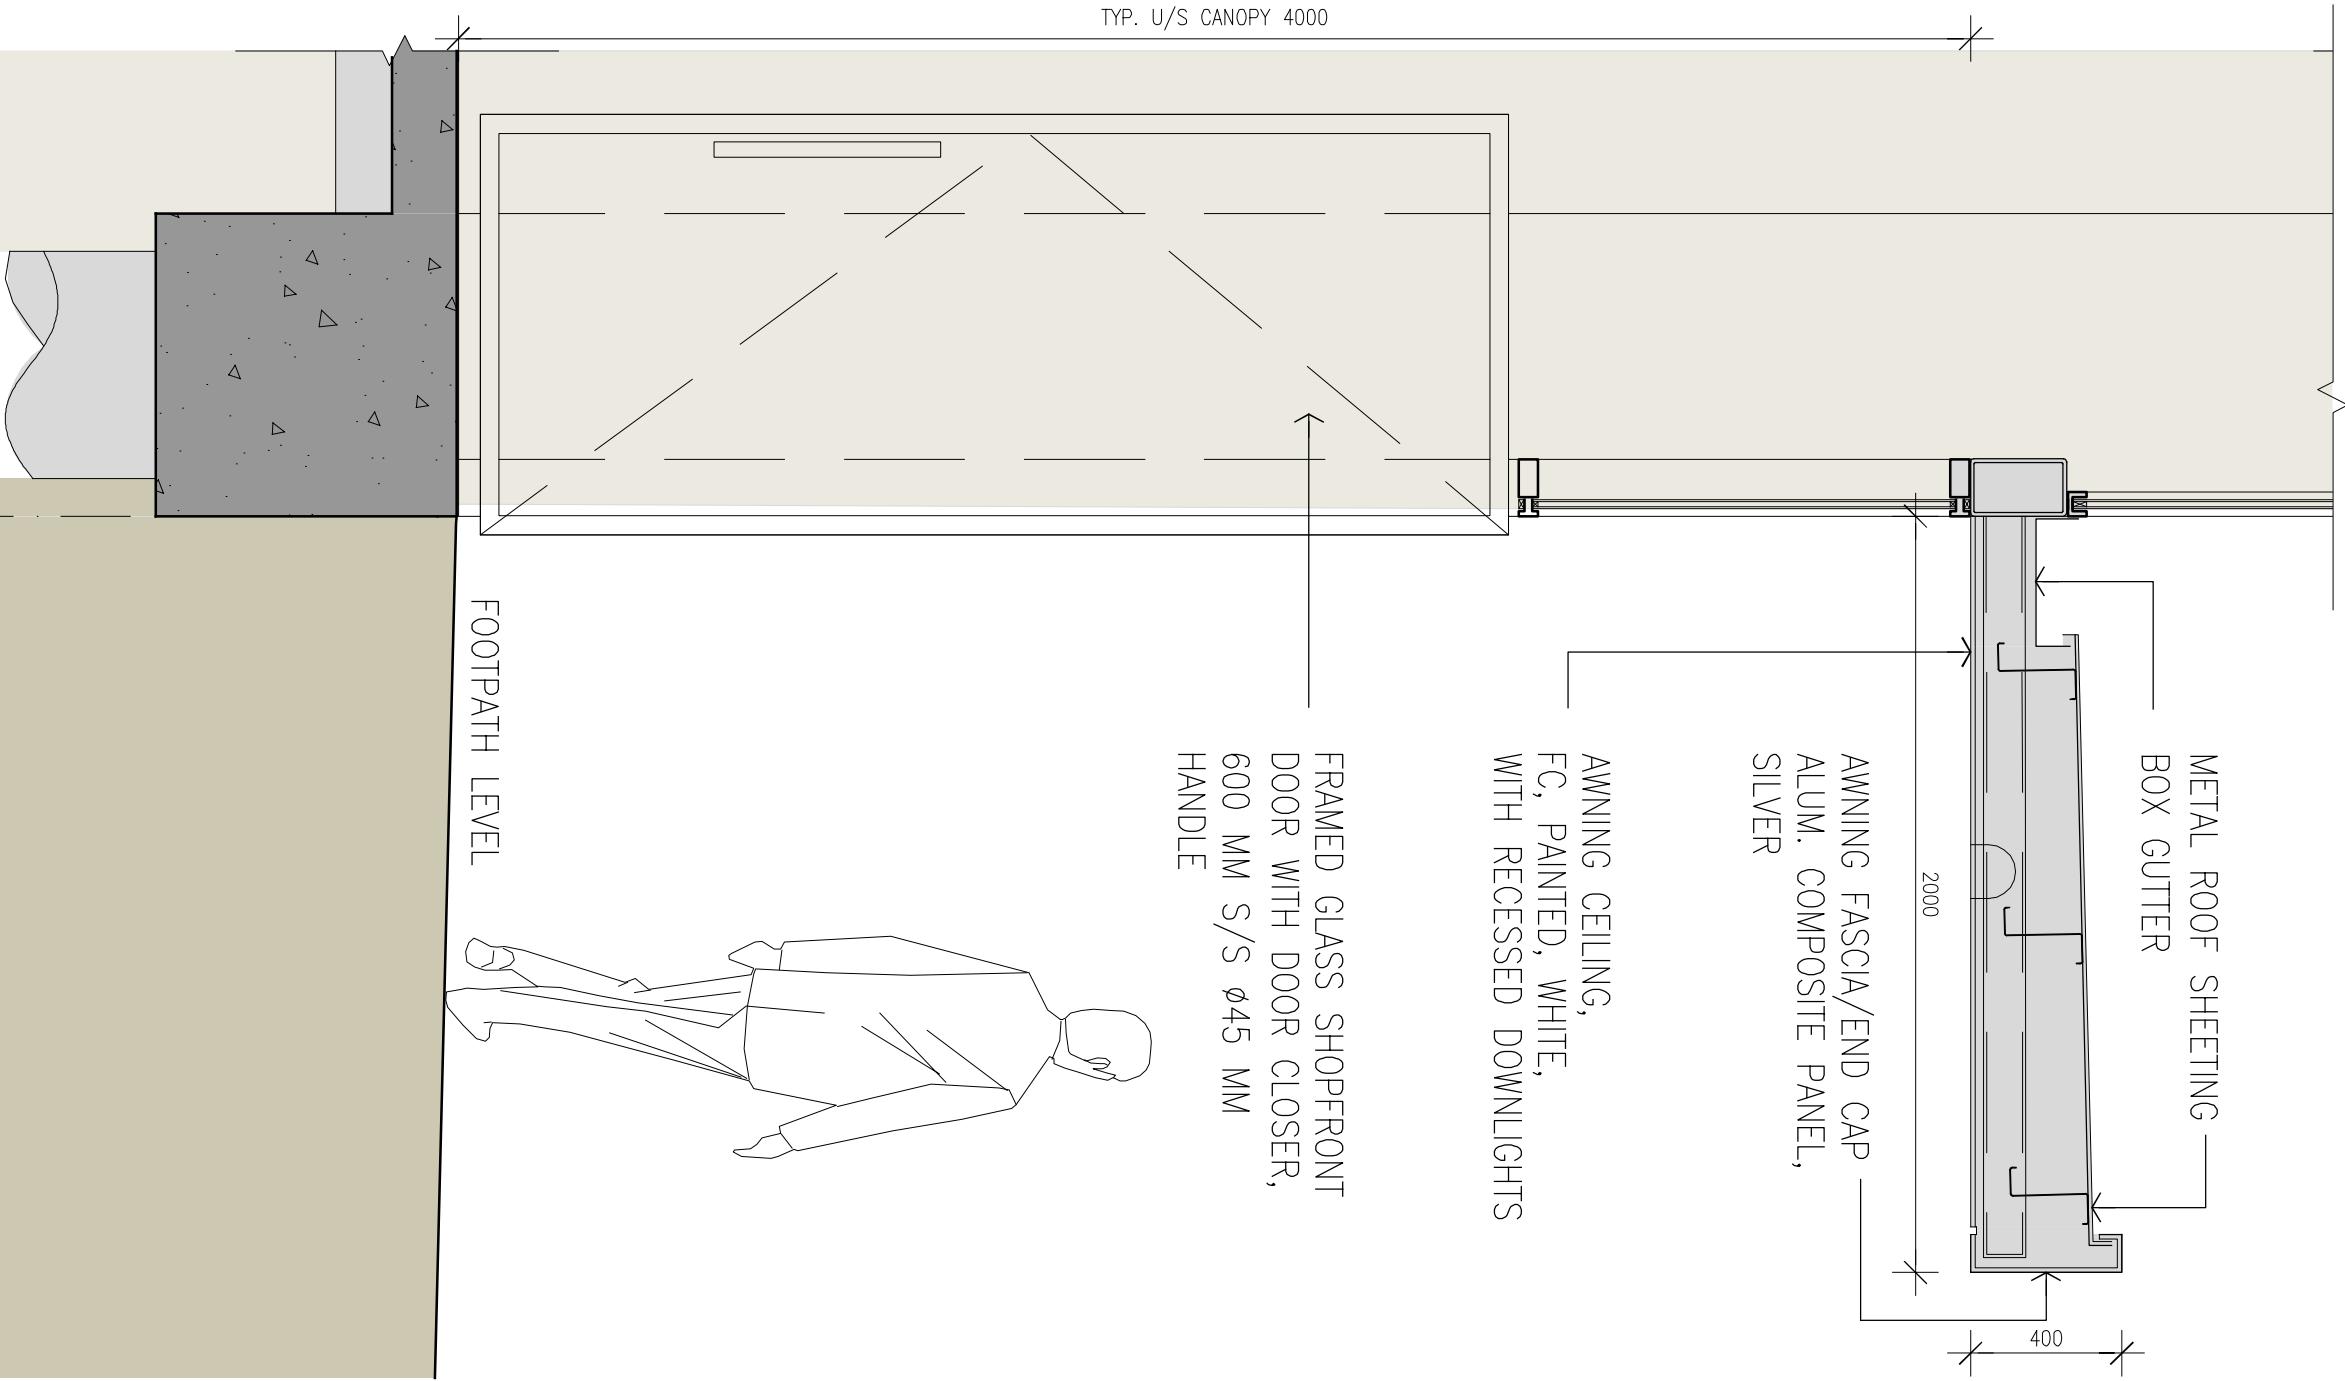

3
Detail Section
1:20 @ A2


REFERENCE MAP

NORTH

- NOTES
1. DO NOT SCALE DRAWINGS. WRITTEN DIMENSIONS GOVERN.
 2. ALL DIMENSIONS ARE IN MILLIMETRES UNLESS NOTED OTHERWISE.
 3. ALL DIMENSIONS SHALL BE TO FACE UNLESS NOTED OTHERWISE.
 4. THE WORK, HASSELL SHALL BE NOTIFIED IN WRITING OF ANY DISCREPANCIES.
- THIS DRAWING MUST BE READ IN CONJUNCTION WITH ALL RELEVANT CONTRACTS, SPECIFICATIONS, REPORTS AND DRAWINGS.

© COPYRIGHT OF THIS DRAWING IS VESTED IN HASSELL, LIMITED
2007 HASSELL, LIMITED

THIS DRAWING IS AN UNCONTROLLED COPY, UNLESS NOTED OTHERWISE

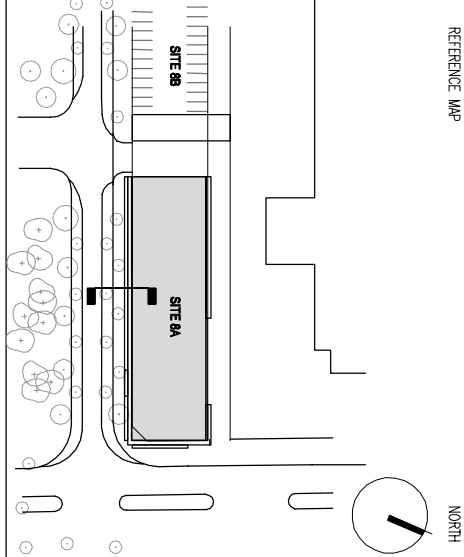

CONSULTANT

HASSELL LIMITED ACN 007 711 436
80 CAMERLAND STREET SYDNEY NSW 2000
SYDNEY
PHONE: 02 9279 2800
FAX: 02 9279 2846
T 02 9279 2800 F 02 9279 2846



CLIENT

PROJECT

PSA/7515
SITE 8A

HASSELL

DRAWING TITLE

Section AA External Wall Section

STATUS

DA-SUBMISSION

SCALE AT A2

120	CW	CW	SO	SO
JOB NO.	PSA/7515	DRAWING NUMBER	0601	REV

APPROVED

B