# PORT BOTANY INDUSTRIAL ESTATE

# PROPOSED CIVIL WORKS STAGE 1

#### DRAWING LIST

DACOO1 COVER SHEET AND LOCALITY PLAN

DAC002 NOTES AND LEGENDS

DAC003 GENERAL ARRANGEMENT PLAN

DAC005 SITE SECTIONS

DACO07 TYPICAL CROSS SECTIONS SHEET 1

DAC008 TYPICAL CROSS SECTIONS SHEET 2

DAC010 SITEWORKS AND STORMWATER DRAINAGE PLAN SHEET 1

DAC011 SITEWORKS AND STORMWATER DRAINAGE PLAN SHEET 2

DAC012 SITEWORKS AND STORMWATER DRAINAGE PLAN SHEET 3

DAC013 SITEWORKS AND STORMWATER DRAINAGE PLAN SHEET 4

DAC014 SITEWORKS AND STORMWATER DRAINAGE PLAN SHEET 5

DAC015 SITEWORKS AND STORMWATER DRAINAGE PLAN SHEET 6

DAC020 SITEWORKS DETAILS

DAC025 STORMWATER DRAINAGE DETAILS

DAC030 PAVEMENT, SIGNAGE AND LINEMARKING PLAN SHEET 1

DAC031 PAVEMENT, SIGNAGE AND LINEMARKING PLAN SHEET 2

DAC040 SEDIMENTATION AND EROSION CONTROL PLAN SHEET 1

DAC041 SEDIMENTATION AND EROSION CONTROL PLAN SHEET 2

DAC042 SEDIMENTATION AND EROSION CONTROL DETAILS

DAC050 STORMWATER CATCHMENT PLAN

DAC60 BULK EARTHWORKS CUT AND FILL PLAN



LOCALITY PLAN

Date Plotted: 12 Jan 2015 - 12:53PM File Name: F:\14-213 Orica Site Southlands\Drgs\Civil\DA-Drawings\DAC001.dwg

|                             |          | Bar Scales |  | Client | Scales |      | Drawn    | GB   | Project             | Civil Engineers and Project Managers                     |                                       |
|-----------------------------|----------|------------|--|--------|--------|------|----------|------|---------------------|--|---------------------------------------|
|                             |          |            | THIS DRAWING CANNOT BE                           |        |        | NTS  | Designed | GB   | PORT BOTANY         | Suite 702, 154 I<br>St Leonards NS                       |                                       |
| 6 RE-ISSUED FOR SECTION 75W | 12-01-15 | 5          | COPIED OR REPRODUCED IN ANY FORM OR USED FOR ANY |        | Grid   | MGA  | Checked  | AMcL | INDUSTRIAL ESTATE   | ABN 96 130 88<br>Tel: 02 9439<br>Fax: 02 9460            | 39 1777                               |
| 5 RE-ISSUED FOR SECTION 75W | 17-12-14 | •          | OTHER PURPOSE OTHER THAN                         |        | Height | ALID | Approved |      | STAGE 1             | www.atl.net.au   | u                                     |
| 4 RE-ISSUED FOR SECTION 75W | 08-12-14 | +          | THAT ORIGINALLY INTENDED                         |        | Datum  | AHD  |          | AI   | Title               | info@atl.net.au  |                                       |
| 3 ISSUED FOR SECTION 75W    | 03-10-1  | +          | WITHOUT THE WRITTEN                              |        |        |      |          |      |                     | Status   |                                       |
| 2 RE-ISSUED FOR INFORMATION | 25-09-1  | 4          | PERMISSION OF AT&L                               |        |        |      |          |      | COVER SHEET         | FOR APPROVAL   | . <b>J</b> A1                         |
| P1 ISSUED FOR INFORMATION   | 05-09-1  | 4          |  |        |        |      |          |      | AND LOCALITY PLAN   | NOT TO BE USED FOR CONSTRUCTION  Drawing No. Project No. | I I I I I I I I I I I I I I I I I I I |
| ssue Description            | Date     |            |  |        |        |      |          |      | / IND LOOKEITT LAIN | DAC001 14-213  | P6                                    |

## SURVEY NOTES

THE EXISTING SITE CONDITIONS SHOWN ON THE FOLLOWING DRAWINGS HAVE BEEN INVESTIGATED BY AAMHATCH Pty Ltd, BEING REGISTERED SURVEYORS. THE INFORMATION IS SHOWN TO PROVIDE A BASIS FOR DESIGN. AT & L DOES NOT GUARANTEE THE ACCURACY OR COMPLETENESS OF THE SURVEY BASE OR ITS SUITABILITY AS A BASIS FOR CONSTRUCTION DRAWINGS.

SHOULD DISCREPANCIES BE ENCOUNTERED DURING CONSTRUCTION BETWEEN THE SURVEY DATA AND ACTUAL FIELD DATA, CONTACT AT & L.

# EXISTING UNDERGROUND SERVICES

THE LOCATIONS OF UNDERGROUND SERVICES SHOWN IN THIS SET OF DRAWINGS HAVE BEEN PLOTTED FROM SURVEY INFORMATION AND SERVICE AUTHORITY INFORMATION. THE SERVICE INFORMATION HAS BEEN PREPARED ONLY TO SHOW THE APPROXIMATE POSITIONS OF ANY KNOWN SERVICES AND MAY NOT BE AS CONSTRUCTED OR ACCURATE. AT & L CAN NOT GUARANTEE THAT THE SERVICES

INFORMATION SHOWN ON THESE DRAWINGS ACCURATELY INDICATES THE PRESENCE OR ABSENCE OF SERVICES OR THEIR LOCATION AND WILL ACCEPT NO LIABILITY FOR INACCURACIES IN THE SERVICES INFORMATION SHOWN FROM ANY CAUSE WHATSOEVER.

CONTRACTORS SHALL TAKE DUE CARE WHEN EXCAVATING ONSITE INCLUDING HAND EXCAVATION WHERE NECESSARY.

CONTRACTORS ARE TO CONTACT THE RELEVANT SERVICE AUTHORITY PRIOR TO COMMENCEMENT OF EXCAVATION WORKS.

CONTRACTORS ARE TO UNDERTAKE A SERVICES SEARCH, PRIOR TO COMMENCEMENT OF WORKS ON SITE. SEARCH RESULTS ARE TO BE KEPT ON SITE AT ALL TIMES.

# BULK EARTHWORKS NOTES

- 1. ORIGIN OF LEVELS: REFER SURVEY NOTES
- 2. STRIP ALL TOPSOIL/ORGANIC MATERIAL FROM CONSTRUCTION AREA AND REMOVE FROM SITE OR STOCK PILE AS DIRECTED BY SUPERINTENDENT.
- 3. EXCAVATED MATERIAL TO BE USED AS STRUCTURAL FILL PROVIDED THE PLACEMENT MOISTURE CONTENT OF THE MATERIAL IS +/- 2% OF THE OPTIMUM MOISTURE CONTENT.
- 4. COMPACT FILL AREAS AND SUBGRADE TO NOT LESS THAN:

LOCATION STANDARD DRY DENSITY (AS 1289 E 5.1.1.)

UNDER BUILDING SLABS ON GROUND UNDER ROADS AND

CARPARKS LANDSCAPED AREAS UNLESS NOTED OTHERWISE 98%

- 5. FOR NON COHESIVE MATERIAL, COMPACT TO 75% DENSITY INDEX. 6. BEFORE PLACING FILL, PROOF ROLL EXPOSED SUBGRADE WITH AN 8 TONNE (MIN) DEADWEIGHT SMOOTH DRUM VIBRATORY ROLLER TO DETECT THEN REMOVE SOFT SPOTS (AREAS WITH MORE THAN 2mm MOVEMENT UNDER ROLLER).
- 7. FREQUENCY OF COMPACTION TESTING SHALL BE NOT LESS THAN :-(A) 1 TEST PER 200m OF FILL PLACED PER 300 LAYER OF FILL. (B) 3 TESTS PER VISIT
- (C) 1 TEST PER 1000m<sup>2</sup> OF EXPOSED SUBGRADE TESTING SHALL BE "LEVEL 1" TESTING IN ACCORDANCE WITH AS 3798
- 8. FILLING TO BE PLACED AND COMPACTED IN MAXIMUM 150mm LAYERS 9. NO FILLING SHALL TAKE PLACE TO EXPOSE SUBGRADE UNTIL THE AREA HAS BEEN PROOF ROLLED IN THE PRESENCE OF AT & L AND APPROVAL GIVEN IN WRITING THAT FILLING CAN PROCEED.



# SITEWORKS NOTES

- 1. ORIGIN OF LEVELS:- REFER SURVEY NOTES.
- 2. CONTRACTOR MUST VERIFY ALL DIMENSIONS AND EXISTING LEVELS ON SITE PRIOR TO COMMENCEMENT OF WORK. ANY DISCREPANCIES TO BE REPORTED TO AT & L.
- 3. MAKE SMOOTH CONNECTION WITH EXISTING WORKS.
- 4. ALL TRENCH BACKFILL MATERIAL SHALL BE COMPACTED TO THE SAME DENSITY AS THE ADJACENT MATERIAL.
- 5. ALL SERVICE TRENCHES UNDER VEHICULAR PAVEMENTS SHALL BE BACKFILLED WITH SAND TO 300mm ABOVE PIPE, WHERE PIPE IS UNDER PAVEMENTS BACKELL REMAINDER OF TRENCH TO UNDERSIDE OF PAVEMENT WITH SAND OR APPROVED GRANULAR MATERIAL COMPACTED IN 150mm LAYERS TO MINIMUM 98% MODIFIED MAXIMUM DRY DENSITY IN ACCORDANCE WITH AS 1289 5.2.1. (OR A DENSITY INDEX OF NOT LESS THAN 75)
- 6. PROVIDE 10mm WIDE EXPANSION JOINTS BETWEEN BUILDINGS AND ALL CONCRETE OR UNIT PAVEMENTS.
- 7. ASPHALTIC CONCRETE SHALL CONFORM TO RMS. SPECIFICATION R116.
- 8. ALL BASECOURSE MATERIAL SHALL BE IGNEOUS ROCK QUARRIED MATERIAL TO COMPLY WITH RMS. FORM 3051 (UNBOUND), RMS. FORM 3052 (BOUND) COMPACTED TO MINIMUM 98% MODIFIED DENSITY IN ACCORDANCE WITH AS 1289 5.2.1 FREQUENCY OF COMPACTION TESTING SHALL NOT BE LESS THAN 1 TEST PER 50m OF BASECOURSE MATERIAL PLACED.
- 9. ALL SUB-BASE COURSE MATERIAL SHALL BE IGNEOUS ROCK QUARRIED MATERIAL TO COMPLY WITH RMS. FORM 3051, 3051.1 AND COMPACTED TO MINIMUM 95% MODIFIED DENSITY IN ACCORDANCE WITH A.S 1289 5.2.1 FREQUENCY OF COMPACTION TESTING SHALL NOT BE LESS THAN 1 TEST PER 50m3 OF SUB-BASE COURSE MATERIAL PLACED.
- 10. AS AN ALTERNATIVE TO THE USE OF IGNEOUS ROCK AS A SUB-BASE MATERIAL IN (9) A CERTIFIED RECYCLED CONCRETE MATERIAL COMPLYING WITH RMS. FORM 3051 AND 3051.1 WILL BE CONSIDERED SUBJECT TO MATERIAL SAMPLES AND APPROPRIATE CERTIFICATIONS BEING PROVIDED TO THE SATISFACTION OF AT & L.
- 11. SHOULD THE CONTRACTOR WISH TO USE A RECYCLED PRODUCT THIS SHALL BE CLEARLY INDICATED IN THEIR TENDER AND THE PRICE DIFFERENCE BETWEEN AN IGNEOUS PRODUCT AND A RECYCLED PRODUCT SHALL BE CLEARLY INDICATED.
- 12. WHERE NOTED ON THE DRAWINGS THAT WORKS ARE TO BE CARRIED BY OTHERS, (eq. ADJUSTMENT OF SERVICES), THE CONTRACTOR SHALL BE RESPONSIBLE FOR THE CO-ORDINATION OF THESE WORKS.

## KERBING NOTES

- 1. ALL CONCRETE TO HAVE A MINIMUM COMPRESSIVE STRENGTH 0F25 MPa U.N.O IN REINFORCED CONCRETE NOTES.
- 2. ALL KERBS, GUTTERS, DISH DRAINS AND CROSSINGS TO BE CONSTRUCTED ON 100mm GRANULAR BASECOURSE COMPACTED TO MINIMUM 95% MODIFIED DRY DENSITY (AS 1289 5.2.1).
- 3. EXPANSION JOINTS (E.J) TO BE FORMED FROM 10mm COMPRESSIBLE CORK FILLER BOARD FOR THE FULL DEPTH OF THE SECTION AND CUT TO PROFILE. EXPANSION JOINTS TO BE LOCATED AT DRAINAGE PITS, ON TANGENT POINTS OF CURVES AND ELSEWHERE AT MAX 12m CENTRES EXCEPT FOR INTEGRAL KERBS WHERE THE EXPANSION JOINTS ARE TO MATCH THE JOINT LOCATIONS IN THE SLABS.
- 4. WEAKENED PLANE JOINTS TO BE MIN 3mm WIDE AND LOCATED AT 3m CENTRES EXCEPT FOR INTEGRAL KERBS WHERE THE WEAKENED PLANE JOINTS ARE TO MATCH THE JOINT LOCATIONS IN THE SLABS.
- 5. BROOMED FINISH TO ALL RAMPED AND VEHICULAR CROSSINGS. ALL OTHER KERBING OR DISH DRAINS TO BE STEEL FLOAT FINISHED.
- 6. IN THE REPLACEMENT OF KERB AND GUTTER :-EXISTING ROAD PAVEMENT IS TO BE SAWCUT 900mm U.N.O FROM THE LIP OF GUTTER. UPON COMPLETION OF THE NEW KERB AND GUTTER NEW BASECOURSE AND SURFACE TO BE LAID 600mm WIDE U.N.O.
- EXISTING ALLOTMENT DRAINAGE PIPES ARE TO BE BUILT INTO THE NEW KERB AND GUTTER WITH 100mm DIA HOLE.
- EXISTING KERB AND GUTTER IS TO BE COMPLETELY REMOVED WHERE NEW KERB AND GUTTER IS SHOWN.

# **CONCRETE NOTES**

- 1. ALL WORKMANSHIP AND MATERIALS SHALL BE IN ACCORDANCE WITH AS 3600 CURRENT EDITION WITH AMENDMENTS, EXCEPT WHERE VARIED BY THE CONTRACT DOCUMENTS.
- 2. CONCRETE QUALITY ALL REQUIREMENTS OF THE CURRENT ACSE CONCRETE SPECIFICATION DOCUMENT 1 SHALL APPLY TO THE FORMWORK, REINFORCEMENT AND CONCRETE UNLESS NOTED OTHERWISE.

| ELEMENT                  | AS 3600 F'c MPa<br>AT 28 DAYS | SPECIFIED<br>SLUMP | NOMINAL<br>AGG. SIZE |
|--------------------------|-------------------------------|--------------------|----------------------|
| VEHICULAR BASE           | 32                            | 60                 | 20                   |
| KERBS, PATHS, AN<br>PITS | ID 25                         | 80                 | 20                   |

- CEMENT TYPE SHALL BE (ACSE SPECIFICATION) TYPE SL - PROJECT CONTROL TESTING SHALL BE CARRIED OUT IN ACCORDANCE WITH AS 1379.
- 3. NO ADMIXTURES SHALL BE USED IN CONCRETE UNLESS APPROVED IN WRITING BY AT & L.
- 4. CLEAR CONCRETE COVER TO ALL REINFORCEMENT FOR DURABILITY SHALL BE 40mm TOP AND 70mm FOR EXTERNAL EDGES UNLESS NOTED OTHERWISE.
- 5. ALL REINFORCEMENT SHALL BE FIRMLY SUPPORTED ON MILD STEEL PLASTIC TIPPED CHAIRS, PLASTIC CHAIRS OR CONCRETE CHAIRS AT NOT GREATER THAN 1m CENTRES BOTH WAYS, BARS SHALL BE TIED AT ALTERNATE INTERSECTIONS.
- 6. THE FINISHED CONCRETE SHALL BE A DENSE HOMOGENEOUS MASS, COMPLETELY FILLING THE FORMWORK, THOROUGHLY EMBEDDING THE REINFORCEMENT AND FREE OF STONE POCKETS. ALL CONCRETE INCLUDING SLABS ON GROUND AND FOOTINGS SHALL BE COMPACTED AND CURED IN ACCORDANCE WITH R.T.A. SPECIFICATION R83.
- 7. REINFORCEMENT SYMBOLS:
- N DENOTES GRADE 450 N BARS TO AS 1302 GRADE N R DENOTES 230 R HOT ROLLED PLAIN BARS TO AS 1302
- SL DENOTES HARD-DRAWN WIRE REINFORCING FABRIC TO AS 1304

NUMBER OF BARS IN GROUP BAR GRADE AND TYPE 17 N 20 250

NOMINAL BAR SIZE IN mm \_\_\_\_ SPACING IN mm

THE FIGURE FOLLOWING THE FABRIC SYMBOL SL IS THE REFERENCE NUMBER FOR FABRIC TO AS 1304.

8. FABRIC SHALL BE LAPPED IN ACCORDANCE WITH THE FOLLOWING DETAIL



# SERVICES LEGEND

#### EXISTING SERVICES

— — g — — g — EXISTING GAS

EXISTING WATER — — w — — w — EXISTING ELECTICAL



#### EXISTING STORMWATER DRAINAGE PIPE EXISTING STORMWATER DRAINAGE PIT


# STORMWATER DRAINAGE NOTES

- . STORMWATER DESIGN CRITERIA: (A) AVERAGE RECURRENCE INTERVAL: 1:100 YEARS ROOFED AREAS TO SURCHARGE PIT
- 1:20 YEARS EXTERNAL PAVEMENTS (B) RAINFALL INTENSITIES: TIME OF CONCENTRATION: 5 MINUTES
- 1:100 YEARS= 269 mm/hr 1:20 YEARS= 210 mm/hr (C) RUNOFF COEFFICIENTS:
- ROOF AREAS: EXTERNAL PAVEMENTS: C20
- . PIPES 300 DIA. AND LARGER TO BE REINFORCED CONCRETE CLASS '2' APPROVED SPIGOT AND SOCKET WITH RUBBER RING JOINTS. U.N.O. 3. PIPES UP TO 300 DIA SHALL BE SEWER GRADE uPVC WITH SOLVENT WELDED JOINTS.
- 4. EQUIVALENT STRENGTH VCP OR FRC PIPES MAY BE USED.
- 5. ALL STORMWATER DRAINAGE LINES UNDER PROPOSED BUILDING SLABS TO BE upvc pressure PIPE GRADE 6. ENSURE ALL VERTICALS AND DOWNPIPES ARE uPVC PRESSURE PIPE, GRADE 6 FOR A MIN OF 3.0m IN HEIGHT
- 6. PIPES TO BE INSTALLED TO TYPE HS3 (ROAD) HS2 (LOTS) SUPPORT IN ACCORDANCE WITH AS 3725 (2007) IN ALL CASES BACKFILL TRENCH WITH SAND TO 300mm ABOVE PIPE. WHERE PIPE IS UNDER PAVEMENTS BACKFIL REMAINDER OF TRENCH TO UNDERSIDE OF PAVEMENT WITH SAND OR APPROVED GRANULAR MATERIAL COMPACTED IN 150mm LAYERS TO MINIMUM 98% STANDARD MAXIMUM DRY DENSITY IN ACCORDANCE WITH AS 1289 5.2.1. (OR A DENSITY INDEX OF NOT LESS THAN 75)
- 7. ALL INTERNAL WORKS WITHIN PROPERTY BOUNDARIES ARE TO COMPLY WITH THE REQUIREMENTS OF AS 3500 3.1 (1998) AND AS/NZS 3500 3.2
- 8. PRECAST PITS MAY BE USED EXTERNAL TO THE BUILDING SUBJECT TO APPROVAL BY AT & L.
- 9. ENLARGERS, CONNECTIONS AND JUNCTIONS TO BE PREFABRICATED FITTINGS WHERE PIPES ARE LESS THAN 300 DIA.
- 10. WHERE SUBSOIL DRAINS PASS UNDER FLOOR SLABS AND VEHICULAR
- PAVEMENTS, UNSLOTTED uPVC SEWER GRADE PIPE IS TO BE USED. II. CARE IS TO BE TAKEN WITH LEVELS OF STORMWATER LINES, GRADES
- SHOWN ARE NOT TO BE REDUCED WITHOUT APPROVAL. 12. GRATES AND COVERS SHALL CONFORM TO AS 3996.
- 13. ALL INTERNAL PIT DIMENSIONS TO CONFORM TO AS3500.3 TABLE 8.2.
- 14. AT ALL TIMES DURING CONSTRUCTION OF STORMWATER PITS, ADEQUATE SAFETY PROCEDURES SHALL BE TAKEN TO ENSURE AGAINST THE POSSIBILITY OF PERSONNEL FALLING DOWN PITS.
- 15. ALL EXISTING STORMWATER DRAINAGE LINES AND PITS THAT ARE TO REMAIN ARE TO BE INSPECTED AND CLEANED. DURING THIS PROCESS ANY PART OF THE STORMWATER DRAINAGE SYSTEM THAT WARRANTS REPAIR SHALL BE REPORTED TO THE SUPERINTENDENT/ENGINEER FOR FURTHER DIRECTIONS.

# JOINTING NOTES

#### PEDESTRIAN PAVEMENT JOINTS

- 1. ALL PEDESTRIAN PAVEMENTS ARE TO BE JOINTED AS FOLLOWS. (U.N.O) 2. EXPANSION JOINTS ARE TO BE LOCATED WHERE POSSIBLE AT TANGENT POINTS OF CURVES AND ELSEWHERE AT MAX. 6.0m CENTRES.
- 3. WEAKENED PLANE JOINTS ARE TO BE LOCATED AT A MAX. SPACING OF 1.5 x WIDTH OF THE PAVEMENT.
- 4. WHERE POSSIBLE JOINTS SHOULD BE LOCATED TO MATCH KERBING AND OR ADJACENT PAVEMENT JOINTS.
- 5. PEDESTRIAN PAVEMENT JOINT DETAIL

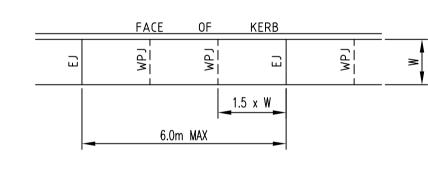

#### VEHICULAR PAVEMENT JOINTS

- 6. ALL VEHICULAR PAVEMENTS TO BE JOINTED AS FOLLOWS. (U.N.O)
- 7. KEYED CONSTRUCTION JOINTS SHOULD GENERALLY BE LOCATED AT A MAX OF 6.0m CENTRES
- 8. SAWN JOINTS SHOULD GENERALLY BE LOCATED AT A MAX OF 6.0m CENTRES WITH DOWELED EXPANSION JOINTS AT MAX 30.0m CENTRES
- 9. VEHICULAR PAVEMENT JOINT DETAIL.

|   | FACE      | KY OF     | KERB (30 | LS - |  |
|---|-----------|-----------|----------|------|--|
|   | <br> <br> | KJ        |          |      |  |
|   |           | 6.0m MAX  |          |      |  |
| - | •         | 30.0m MAX | -        |      |  |

# **EROSION AND SEDIMENT CONTROL**

# NOTES

#### GENERAL INSTRUCTIONS

a. LOCAL AUTHORITY REQUIREMENTS

- 1. THE SITE SUPERINTENDENT/ENGINEER WILL ENSURE THAT ALL SOIL AND WATER MANAGEMENT WORKS ARE LOCATED AS DOCUMENTED. 2. ALL WORK SHALL BE GENERALLY CARRIED OUT IN ACCORDANCE WITH
- ь. EPA REQUIREMENTS c. NSW DEPARTMENT OF HOUSING MANUAL "MANAGING URBAN STORMWATER, SOILS AND CONSTRUCTION", 4th EDITION, MARCH
- 3. MAINTAIN THE EROSION CONTROL DEVICES TO THE SATISFACTION OF THE SUPERINTENDENT AND THE LOCAL AUTHORITY.
- 4. WHEN STORMWATER PITS ARE CONSTRUCTED, PREVENT SITE RUNOFF ENTERING UNLESS SEDIMENT FENCES ARE ERECTED AROUND PITS.
- 5. CONTRACTOR IS TO ENSURE ALL EROSION & SEDIMENT CONTROL DEVICES ARE MAINTAINED IN GOOD WORKING ORDER AND OPERATE EFFECTIVELY. REPAIRS AND OR MAINTENANCE SHALL BE UNDERTAKEN AS REQUIRED, PARTICULARLY FOLLOWING STORM EVENTS.

#### LAND DISTURBANCE

- 6. WHERE PRACTICAL. THE SOIL EROSION HAZARD ON THE SITE WILL BE KEPT AS LOW AS POSSIBLE. TO THIS END, WORKS SHOULD BE UNDERTAKEN IN THE FOLLOWING SEQUENCE:
  - (A) INSTALL A WIND FENCE ALONG THE BOUNDARIES AS SHOWN ON PLAN. REFER DETAIL.
- (B) INSTALL A SEDIMENT FENCE ALONG THE BOUNDARIES AS SHOWN ON PLAN. REFER DETAIL.
- (C) CONSTRUCT STABILISED CONSTRUCTION ENTRANCE TO LOCATION AS DETERMINED BY SUPERINTENDENT/ENGINEER, REFER
- (D) INSTALL SEDIMENT BASIN AS SHOWN ON PLAN
- (E) INSTALL SEDIMENT TRAPS AS SHOWN ON PLAN.
- (F) UNDERTAKE SITE DEVELOPMENT WORKS IN ACCORDANCE WITH THE ENGINEERING PLANS. WHERE POSSIBLE, PHASE DEVELOPMENT SO THAT LAND DISTURBANCE IS CONFINED TO AREAS OF WORKABLE SIZE.

#### **EROSION CONTROL**

- 7. DURING WINDY WEATHER, LARGE, UNPROTECTED AREAS WILL BE KEPT MOIST (NOT WET) BY SPRINKLING WITH WATER TO KEEP DUST UNDER
- 8. FINAL SITE LANDSCAPING WILL BE UNDERTAKEN AS SOON AS POSSIBLE AND WITHIN 20 WORKING DAYS FROM COMPLETION OF CONSTRUCTION ACTIVITIES.

#### SEDIMENT CONTROL

- 9. STOCKPILES WILL NOT BE LOCATED WITHIN 2 METRES OF HAZARD AREAS, INCLUDING LIKELY AREAS OF CONCENTRATED OR HIGH VELOCITY FLOWS SUCH AS WATERWAYS. WHERE THEY ARE BETWEEN 2 AND 5 METRES FROM SUCH AREAS, SPECIAL SEDIMENT CONTROL MEASURES SHOULD BE TAKEN TO MINIMISE POSSIBLE POLLUTION TO DOWNSLOPE WATERS, E.G. THROUGH INSTALLATION OF SEDIMENT FENCING.
- 10. ANY SAND USED IN THE CONCRETE CURING PROCESS (SPREAD OVER THE SURFACE) WILL BE REMOVED AS SOON AS POSSIBLE AND WITHIN 10 WORKING DAYS FROM PLACEMENT.
- 11. WATER WILL BE PREVENTED FROM ENTERING THE PERMANENT DRAINAGE SYSTEM UNLESS IT IS RELATIVELY SEDIMENT FREE, I.E. THE CATCHMENT AREA HAS BEEN PERMANENTLY LANDSCAPED AND/OR ANY LIKELY SEDIMENT HAS BEEN FILTERED THROUGH AN APPROVED
- 12. TEMPORARY SOIL AND WATER MANAGEMENT STRUCTURES WILL BE REMOVED ONLY AFTER THE LANDS THEY ARE PROTECTING ARE REHABILITATED.

#### OTHER MATTERS

- 13. ACCEPTABLE RECEPTORS WILL BE PROVIDED FOR CONCRETE AND MORTAR SLURRIES, PAINTS, ACID WASHINGS, LIGHT-WEIGHT WASTE MATERIALS AND LITTER.
- 14. ANY EXISTING TREES WHICH FORM PART OF THE FINAL LANDSCAPING PLAN WILL BE PROTECTED FROM CONSTRUCTION ACTIVITIES BY:
- (A) PROTECTING THEM WITH BARRIER FENCING OR SIMILAR MATERIALS INSTALLED OUTSIDE THE DRIP LINE
- (B) ENSURING THAT NOTHING IS NAILED TO THEM
- (C) PROHIBITING PAVING, GRADING, SEDIMENT WASH OR PLACING OF STOCKPILES WITHIN THE DRIP LINE EXCEPT UNDER THE FOLLOWING CONDITIONS.
- (I) ENCROACHMENT ONLY OCCURS ON ONE SIDE AND NO CLOSER TO THE TRUNK THAN EITHER 1.5 METRES OR HALF THE DISTANCE BETWEEN THE OUTER EDGE OF THE DRIP LINE AND THE TRUNK, WHICH EVER IS THE GREATER
- (II) A DRAINAGE SYSTEM THAT ALLOWS AIR AND WATER TO CIRCULATE THROUGH THE ROOT ZONE (E.G. A GRAVEL BED) IS PLACED UNDER ALL FILL LAYERS OF MORE THAN 300 MILLIMETRES DEPTH
- (III) CARE IS TAKEN NOT TO CUT ROOTS UNNECESSARILY NOR TO COMPACT THE SOIL AROUND THEM.

# SITEWORKS LEGEND

EXISTING BOUNDARY ● F5.00 FINISHED PAVEMENT LEVEL PROPOSED CONTOUR EXISTING CONTOUR KERB AND GUTTER. REFER DRAWING C020 FOR DETAILS. KERB ONLY. REFER DRAWING C020 FOR DETAILS. INTEGRAL KERB. REFER DRAWING C020 FOR DETAILS. CHAINWIRE FENCE. REFER LANDSCAPE ARCHITECTS - /<del>--</del> /<del>--</del> /-DRAWINGS FOR DETAILS. PALISADE FENCE. REFER LANDSCAPE ARCHITECTS \_\_\_ DRAWINGS FOR DETAILS. HANDRAIL REFER LANDSCAPE ARCHITECTS DRAWINGS FOR DETAILS.

PRAM RAMP REFER DRAWING C020 FOR DETAILS.

VEHICULAR CROSSING. REFER DRAWING C020 FOR DETAILS.

RCP STORMWATER PIPE (U.N.O)

uPVC STORMWATER PIPE (U.N.O) (A\1) STORMWATER PIT REFERENCE NUMBER

KERB INLET PIT.

SURFACE INLET PIT REFER DRAWING C025 FOR DETAILS.

JUNCTION PIT.

REFER DRAWING C025 FOR DETAILS.

REFER DRAWING C025 FOR DETAILS. STORMWATER DOWNPIPE

GRATED DRAIN. REFER DRAWING C025 FOR DETAILS. SUBSOIL DRAINAGE LINE.

FLUSHING POINT. REFER DRAWING C025 FOR DETAILS.

INTERMEDIATE RISER.

REFER DRAWING C025 FOR DETAILS.

• DP

. . . . . . . . . .

• • • • • • • • • • • R

REFER LANDSCAPE ARCHITECTS DRAWINGS FOR DETAILS.

REFER DRAWING C025 FOR DETAILS.

P4 | RE-ISSUED FOR SECTION 75W 12-01-15 P3 | RE-ISSUED FOR SECTION 75W 08-12-14 ISSUED FOR SECTION 75W 03-10-14

THIS DRAWING CANNOT BE COPIED OR REPRODUCED IN ANY FORM OR USED FOR ANY OTHER PURPOSE OTHER THAN THAT ORIGINALLY INTENDED WITHOUT THE WRITTEN PERMISSION OF AT&L



Client

GB Project NTS Designed GB Checked MGA AMcL Approved ΑT AHD Datum

PORT BOTANY INDUSTRIAL ESTATE STAGE 1

> **NOTES AND LEGENDS**

Suite 702, 154 Pacific Hwy St Leonards NSW 2065 ABN 96 130 882 405 Tel: 02 9439 1777 Fax: 02 9460 8413 www.atl.net.au info@atl.net.au

Civil Engineers and Project Managers

FOR APPROVAL NOT TO BE USED FOR CONSTRUCTIO Drawing No. Project No

Date Plotted: 12 Jan 2015 - 12:53PM File Name: F:\14-213 Orica Site Southlands\Drgs\Civil\DA-Drawings\DAC002.dwg

25-09-14

Date

Bar Scales


Description


100mm on Original


ISSUED FOR INFORMATION

DAC002

14-213

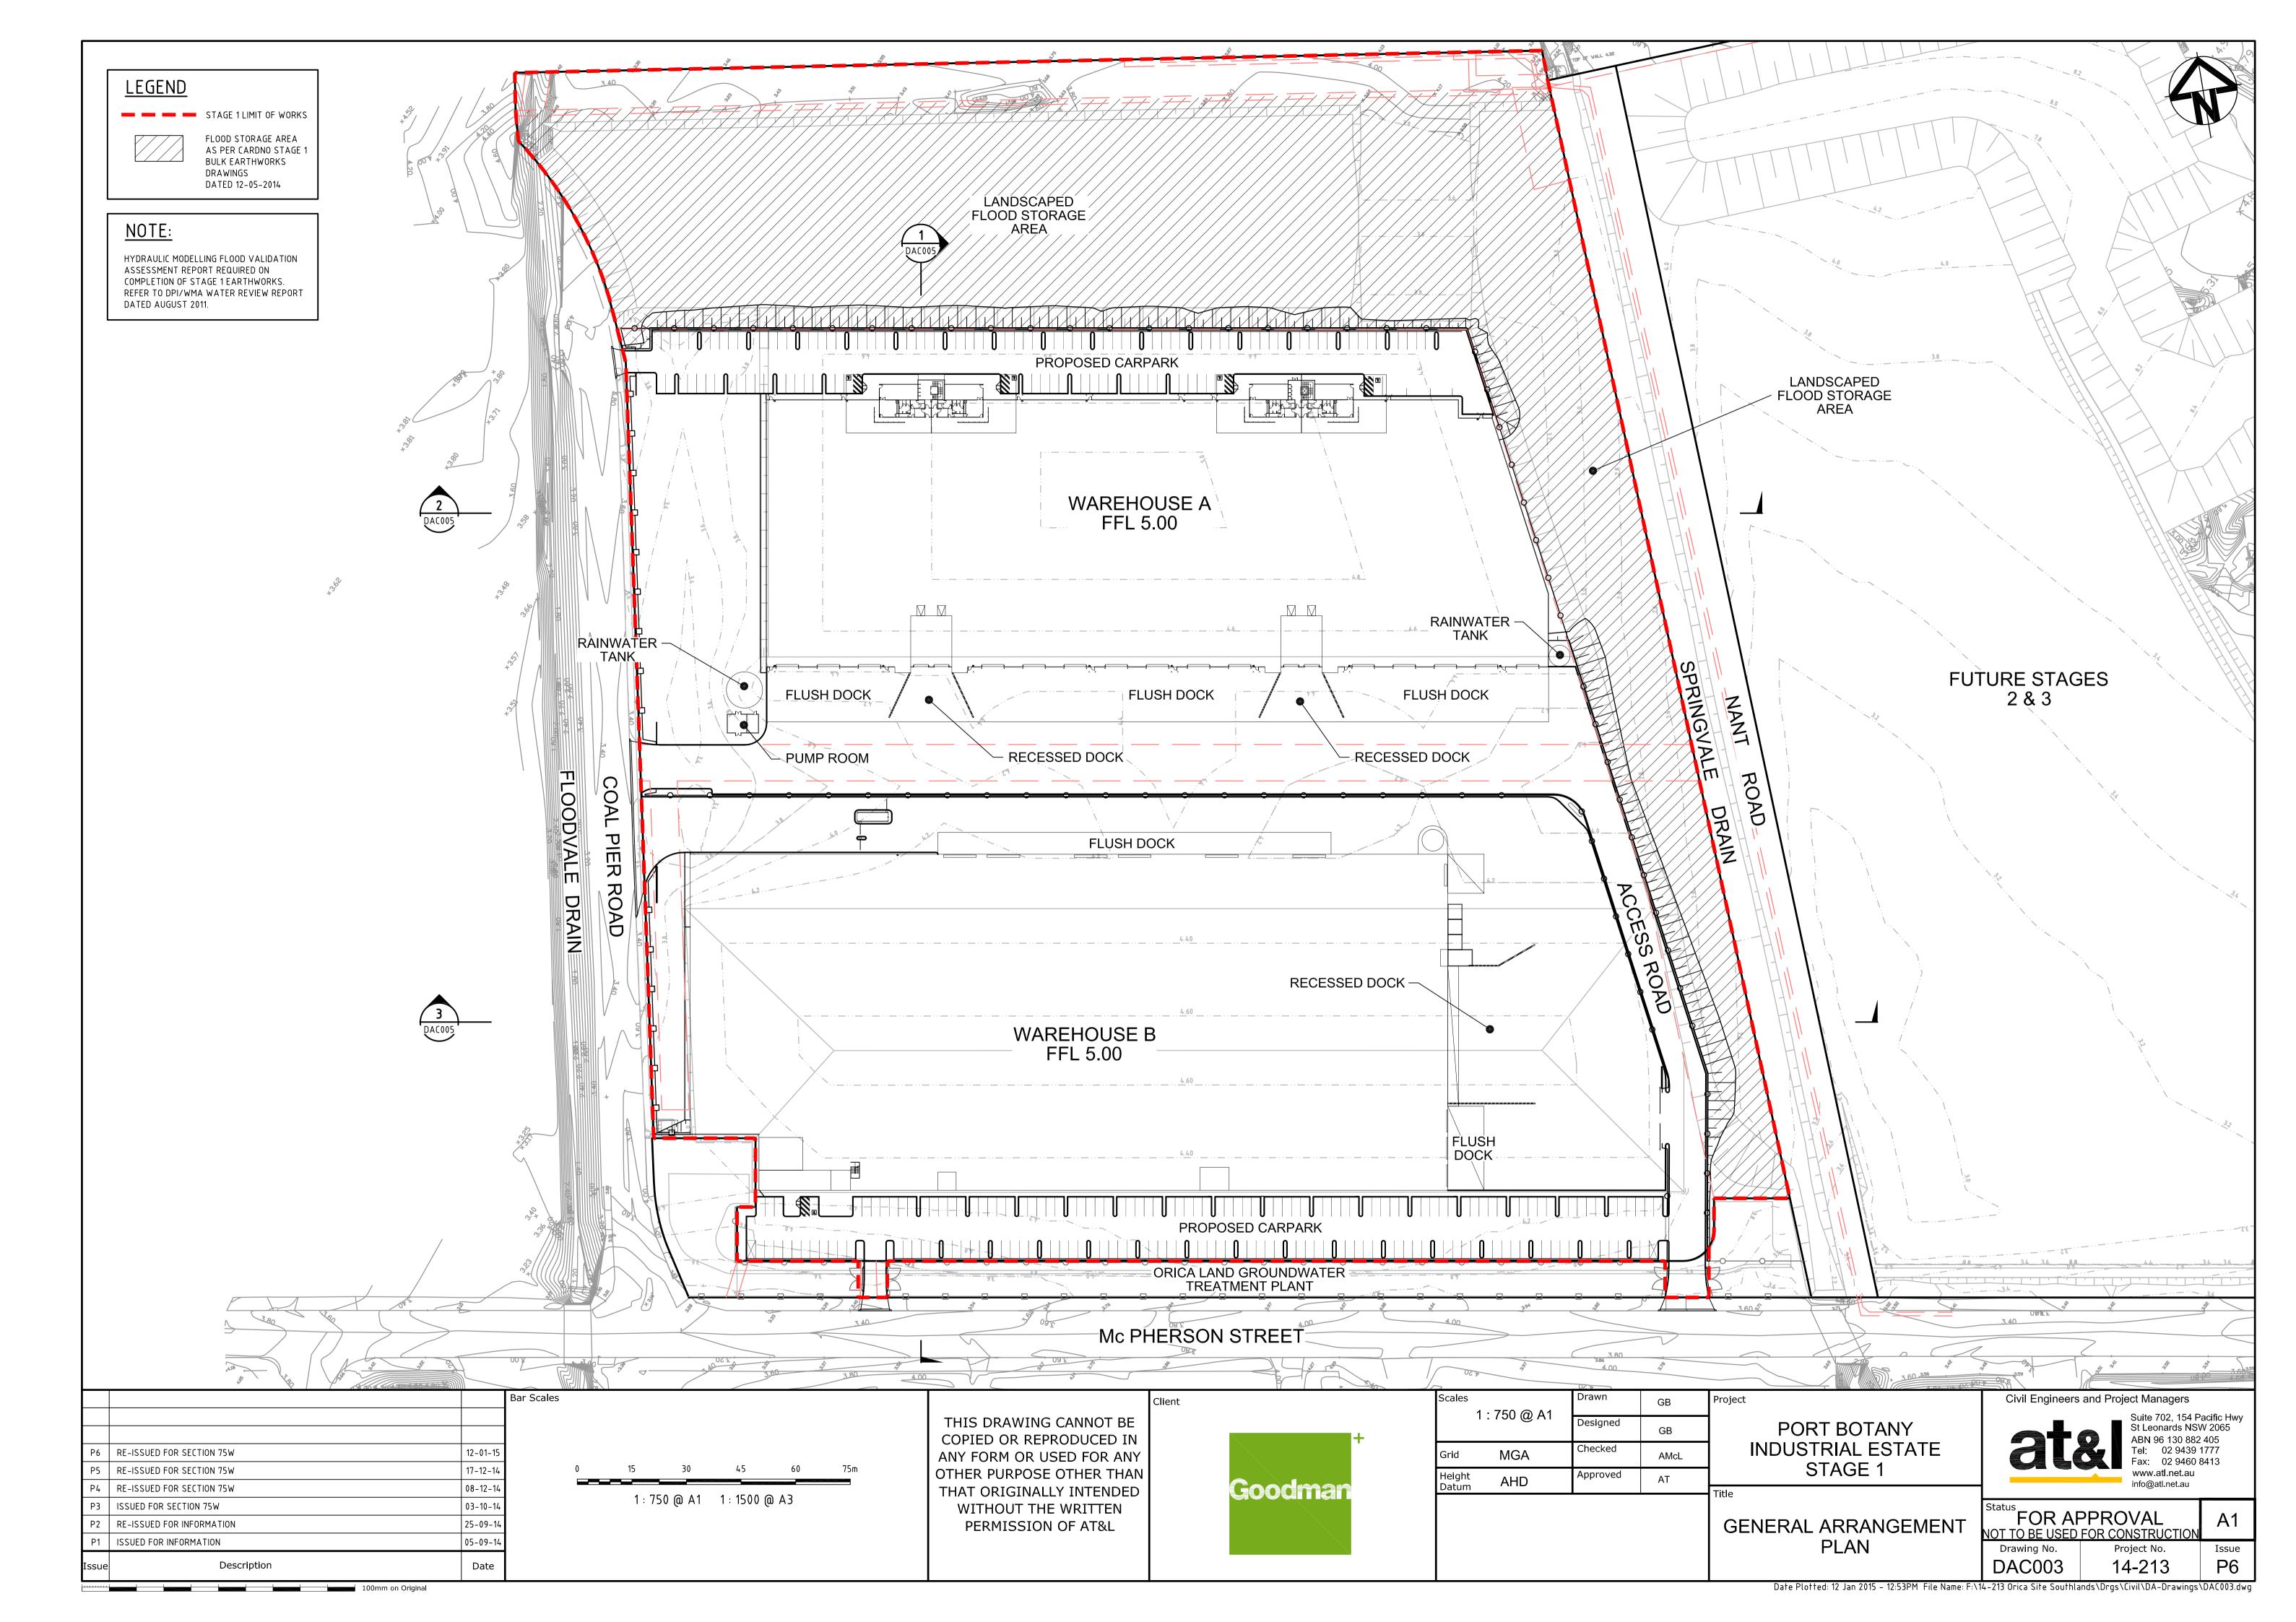


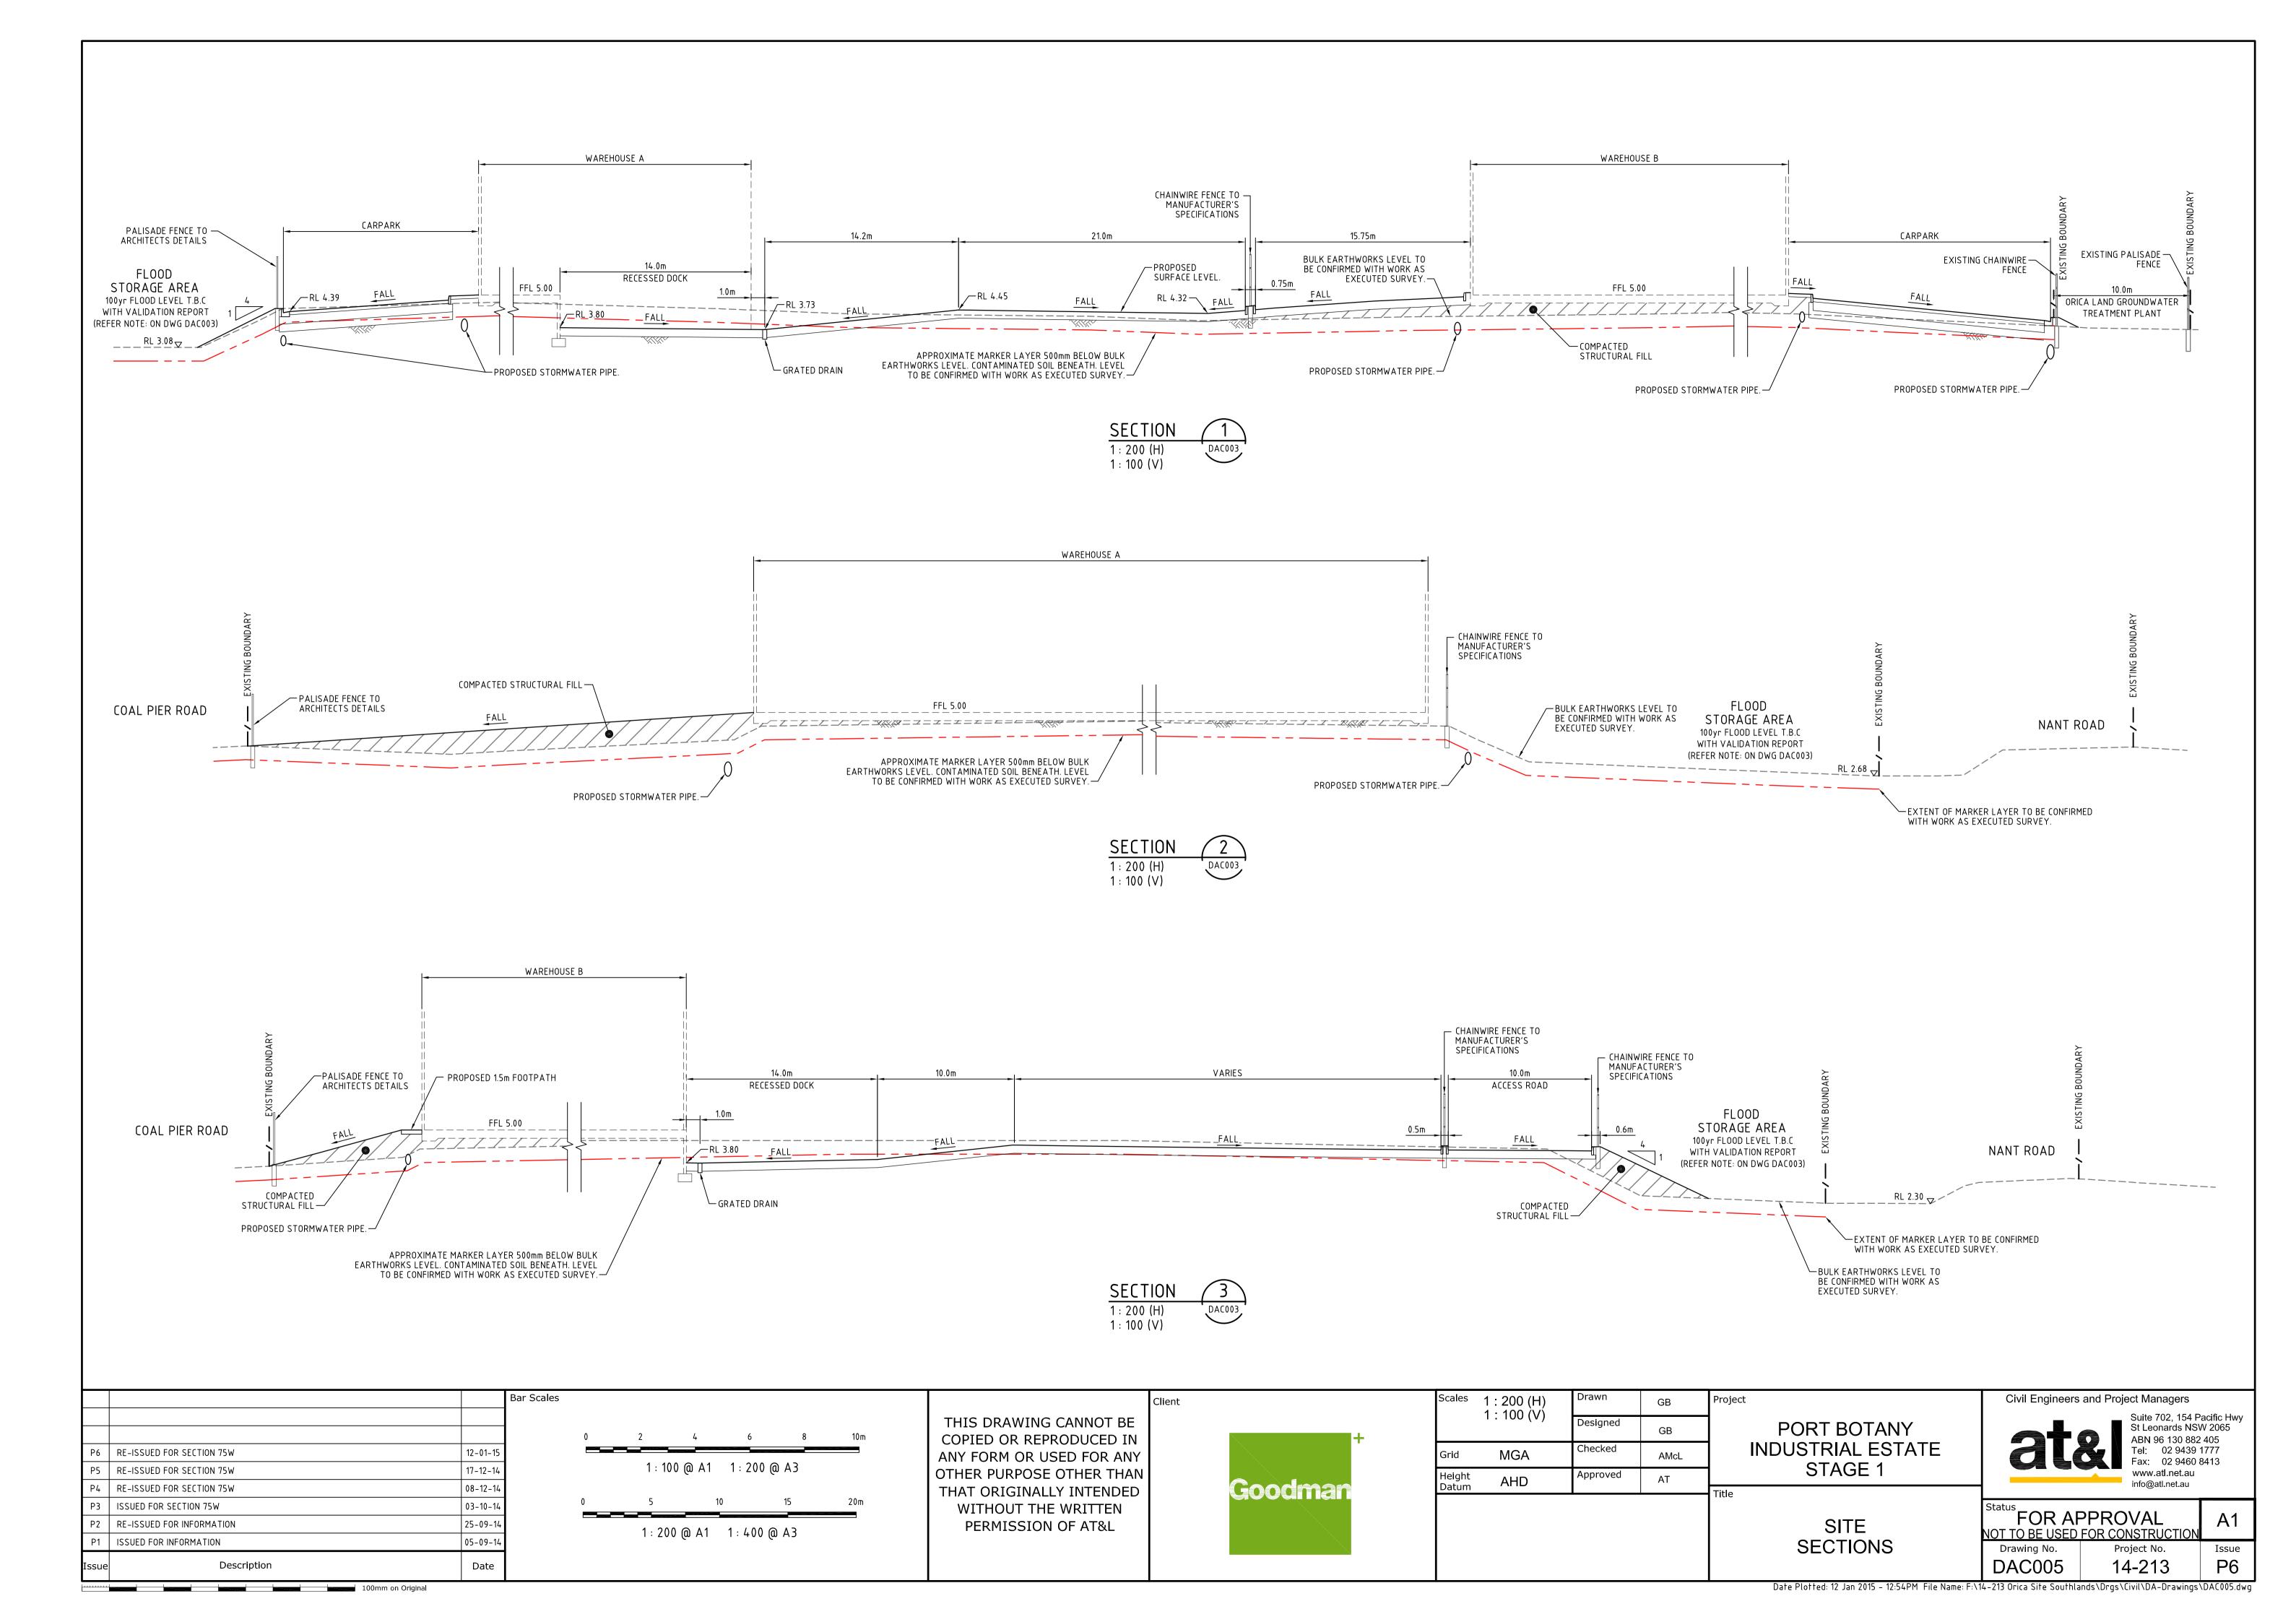


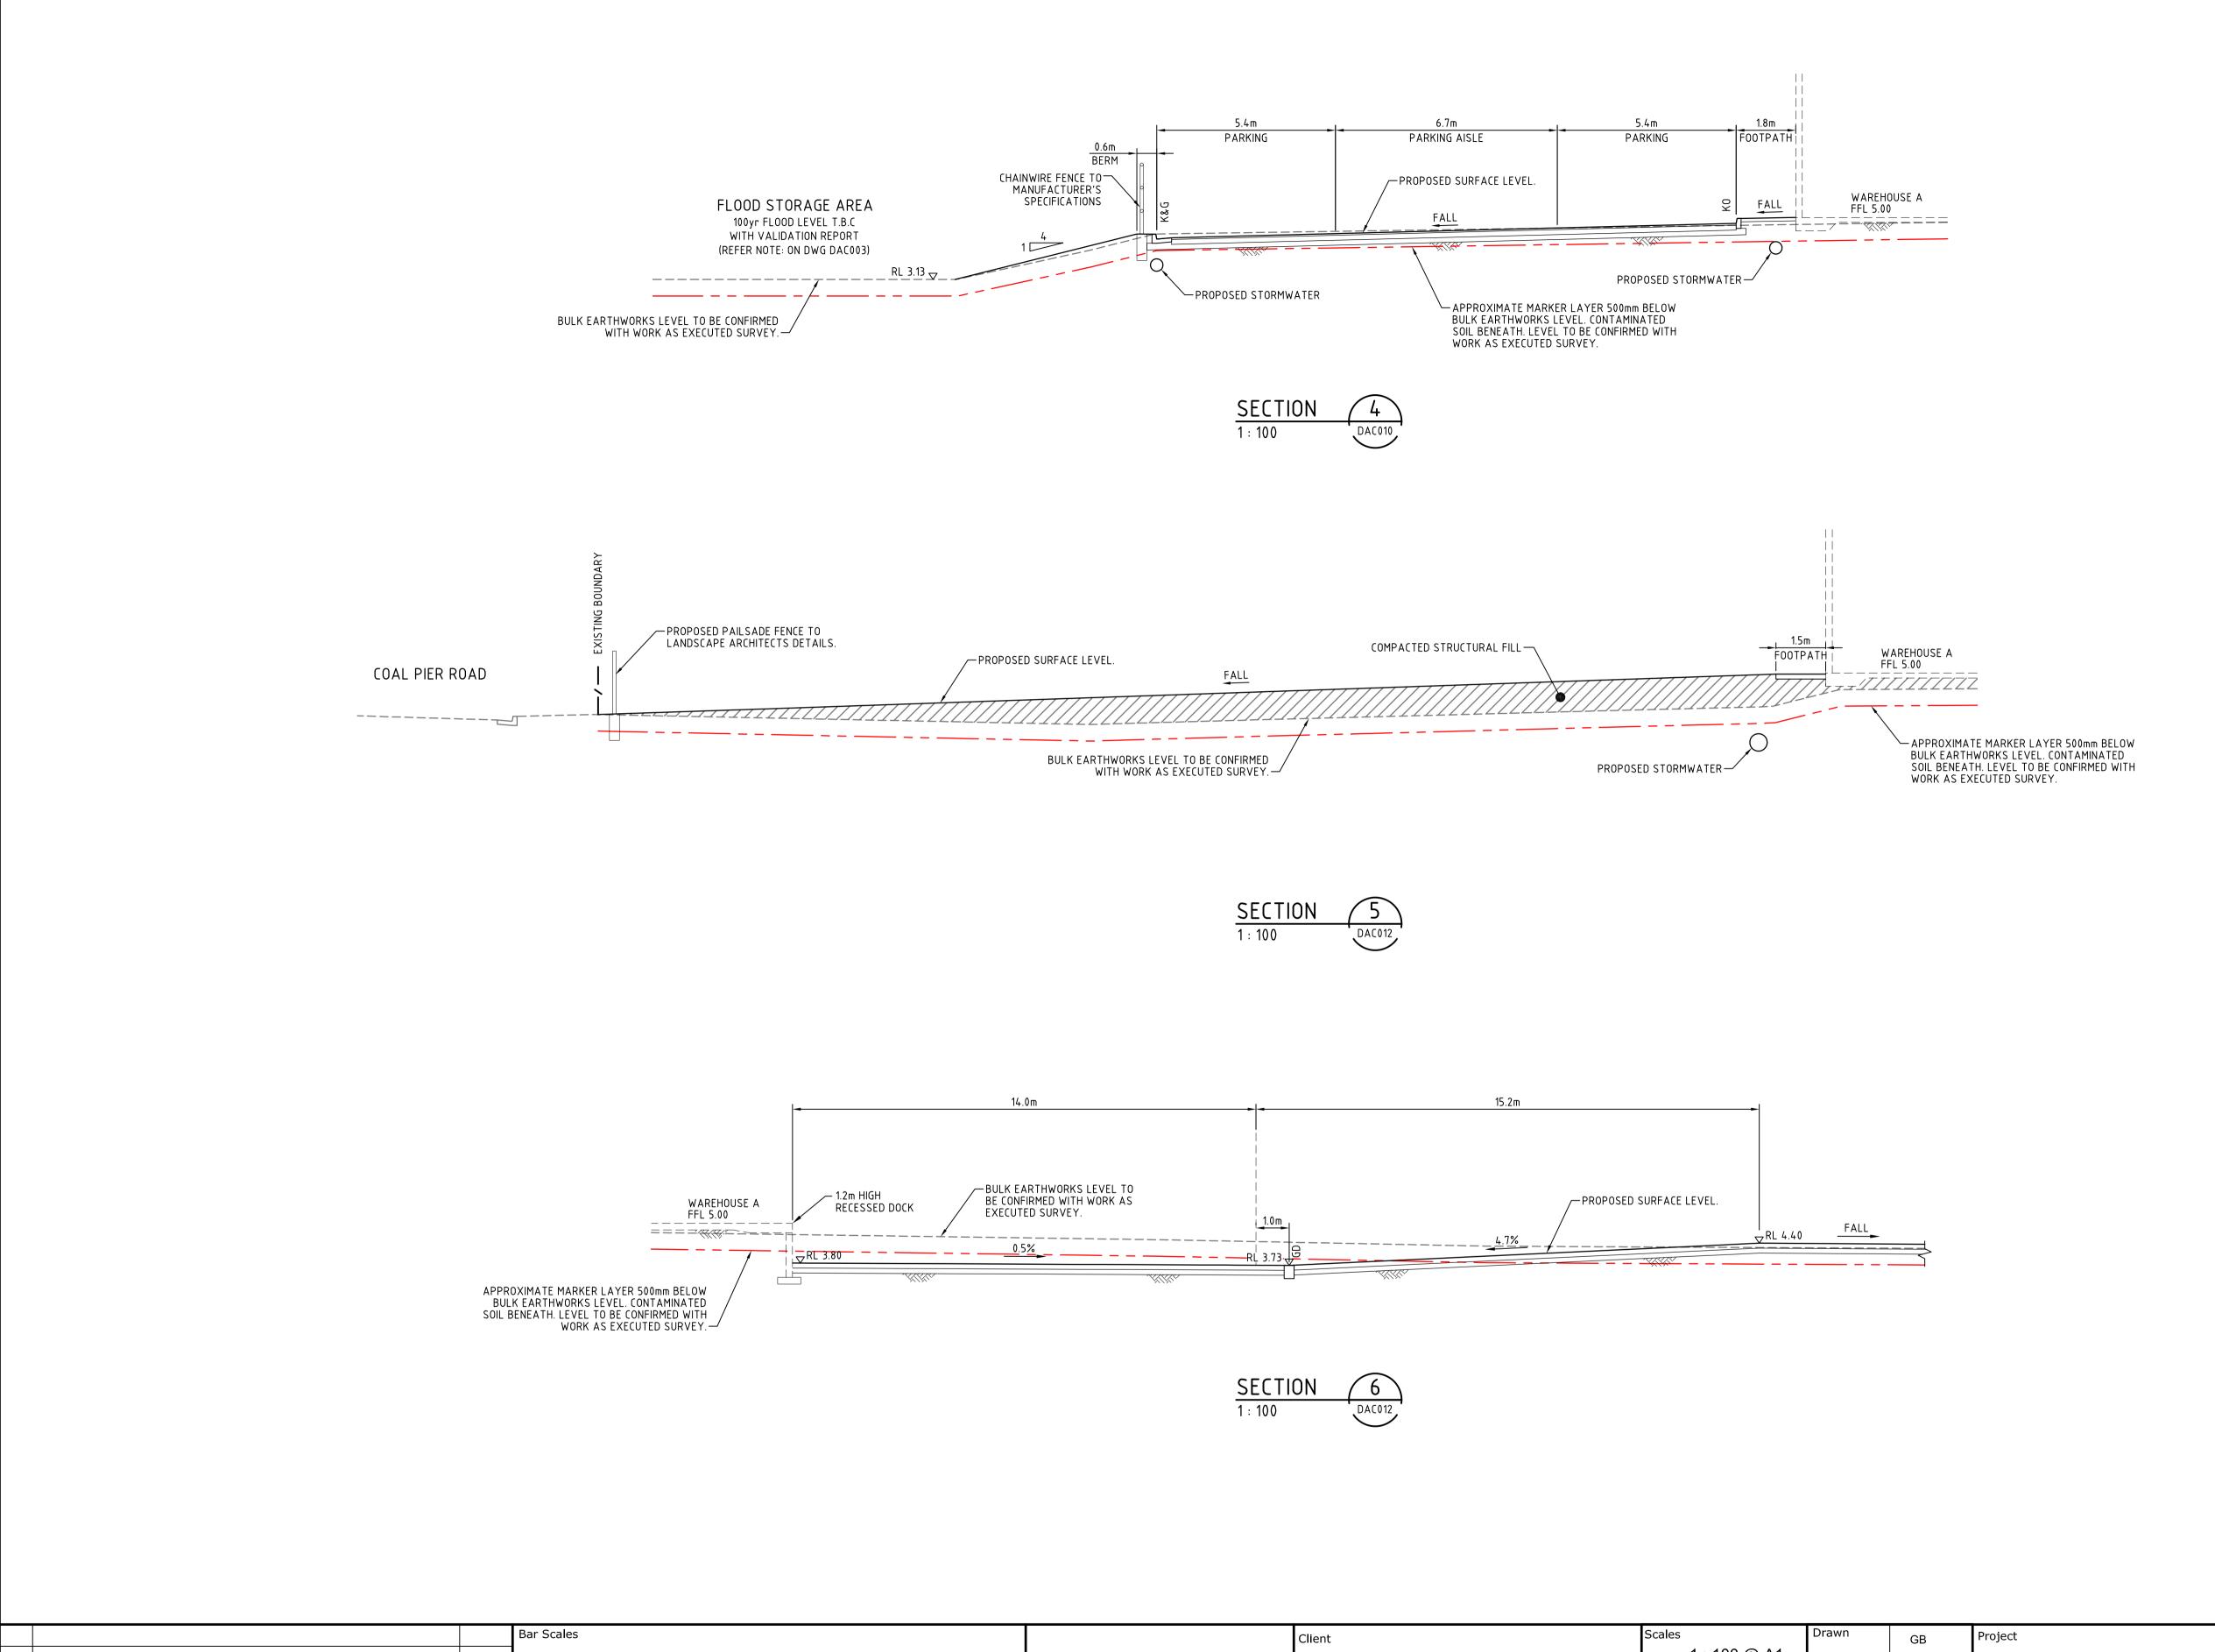



| P5 RE-ISSUED FOR SECTION 75W P4 RE-ISSUED FOR SECTION 75W | 12-01-15<br>17-12-14 | 0 2 4 6 8 10m         | THIS DRAWING CANNOT BE COPIED OR REPRODUCED IN ANY FORM OR USED FOR ANY OTHER PURPOSE OTHER THAN THAT ORIGINALLY INTENDED | +<br>Goodman | 1: 100 @ A1  Grid MGA  Height AHD | Designed Checked Approved | GB<br>AMcL<br>AT | PORT BOTANY INDUSTRIAL ESTATE STAGE 1        | ata si                                       | uite 702, 154 Pac<br>t Leonards NSW :<br>BN 96 130 882 4<br>el: 02 9439 17<br>ax: 02 9460 84<br>ww.atl.net.au<br>fo@atl.net.au |            |
|---|----------------------|-----------------------|---|--------------|-----------------------------------|---------------------------|------------------|--|--|--|------------|
| P3 RE-ISSUED FOR SECTION 75W                              | 08-12-14             | 1:100 @ A1 1:200 @ A3 | WITHOUT THE WRITTEN   |              |                                   |                           |                  |  | Status COD ADDDOVA                           | / / 1  |            |
| P2 ISSUED FOR SECTION 75W                                 | 03-10-14             |                       | PERMISSION OF AT&L  |              |                                   |                           |                  | TYPICAL CROSS                                | FOR APPROV                                   |  | <b>A</b> 1 |
| P1 ISSUED FOR INFORMATION                                 | 25-09-14             |                       |   |              |                                   |                           |                  | SECTIONS                                     | Drawing No. Proje                            |  | Issue      |
| Issue Description   | Date                 |                       |   |              |                                   |                           |                  | SHEET 1                                      | DAC007 14-                                   | 213  | P5         |
| 10  | 00mm on Original     |                       | -   |              |                                   |                           |                  | Date Plotted: 12 Jan 2015 – 12:54PM File Nam | e: F:\14-213 Orica Site Southlands\Drgs\Civi | l\DA-Drawings\D  | AC007.dwg  |


Civil Engineers and Project Managers

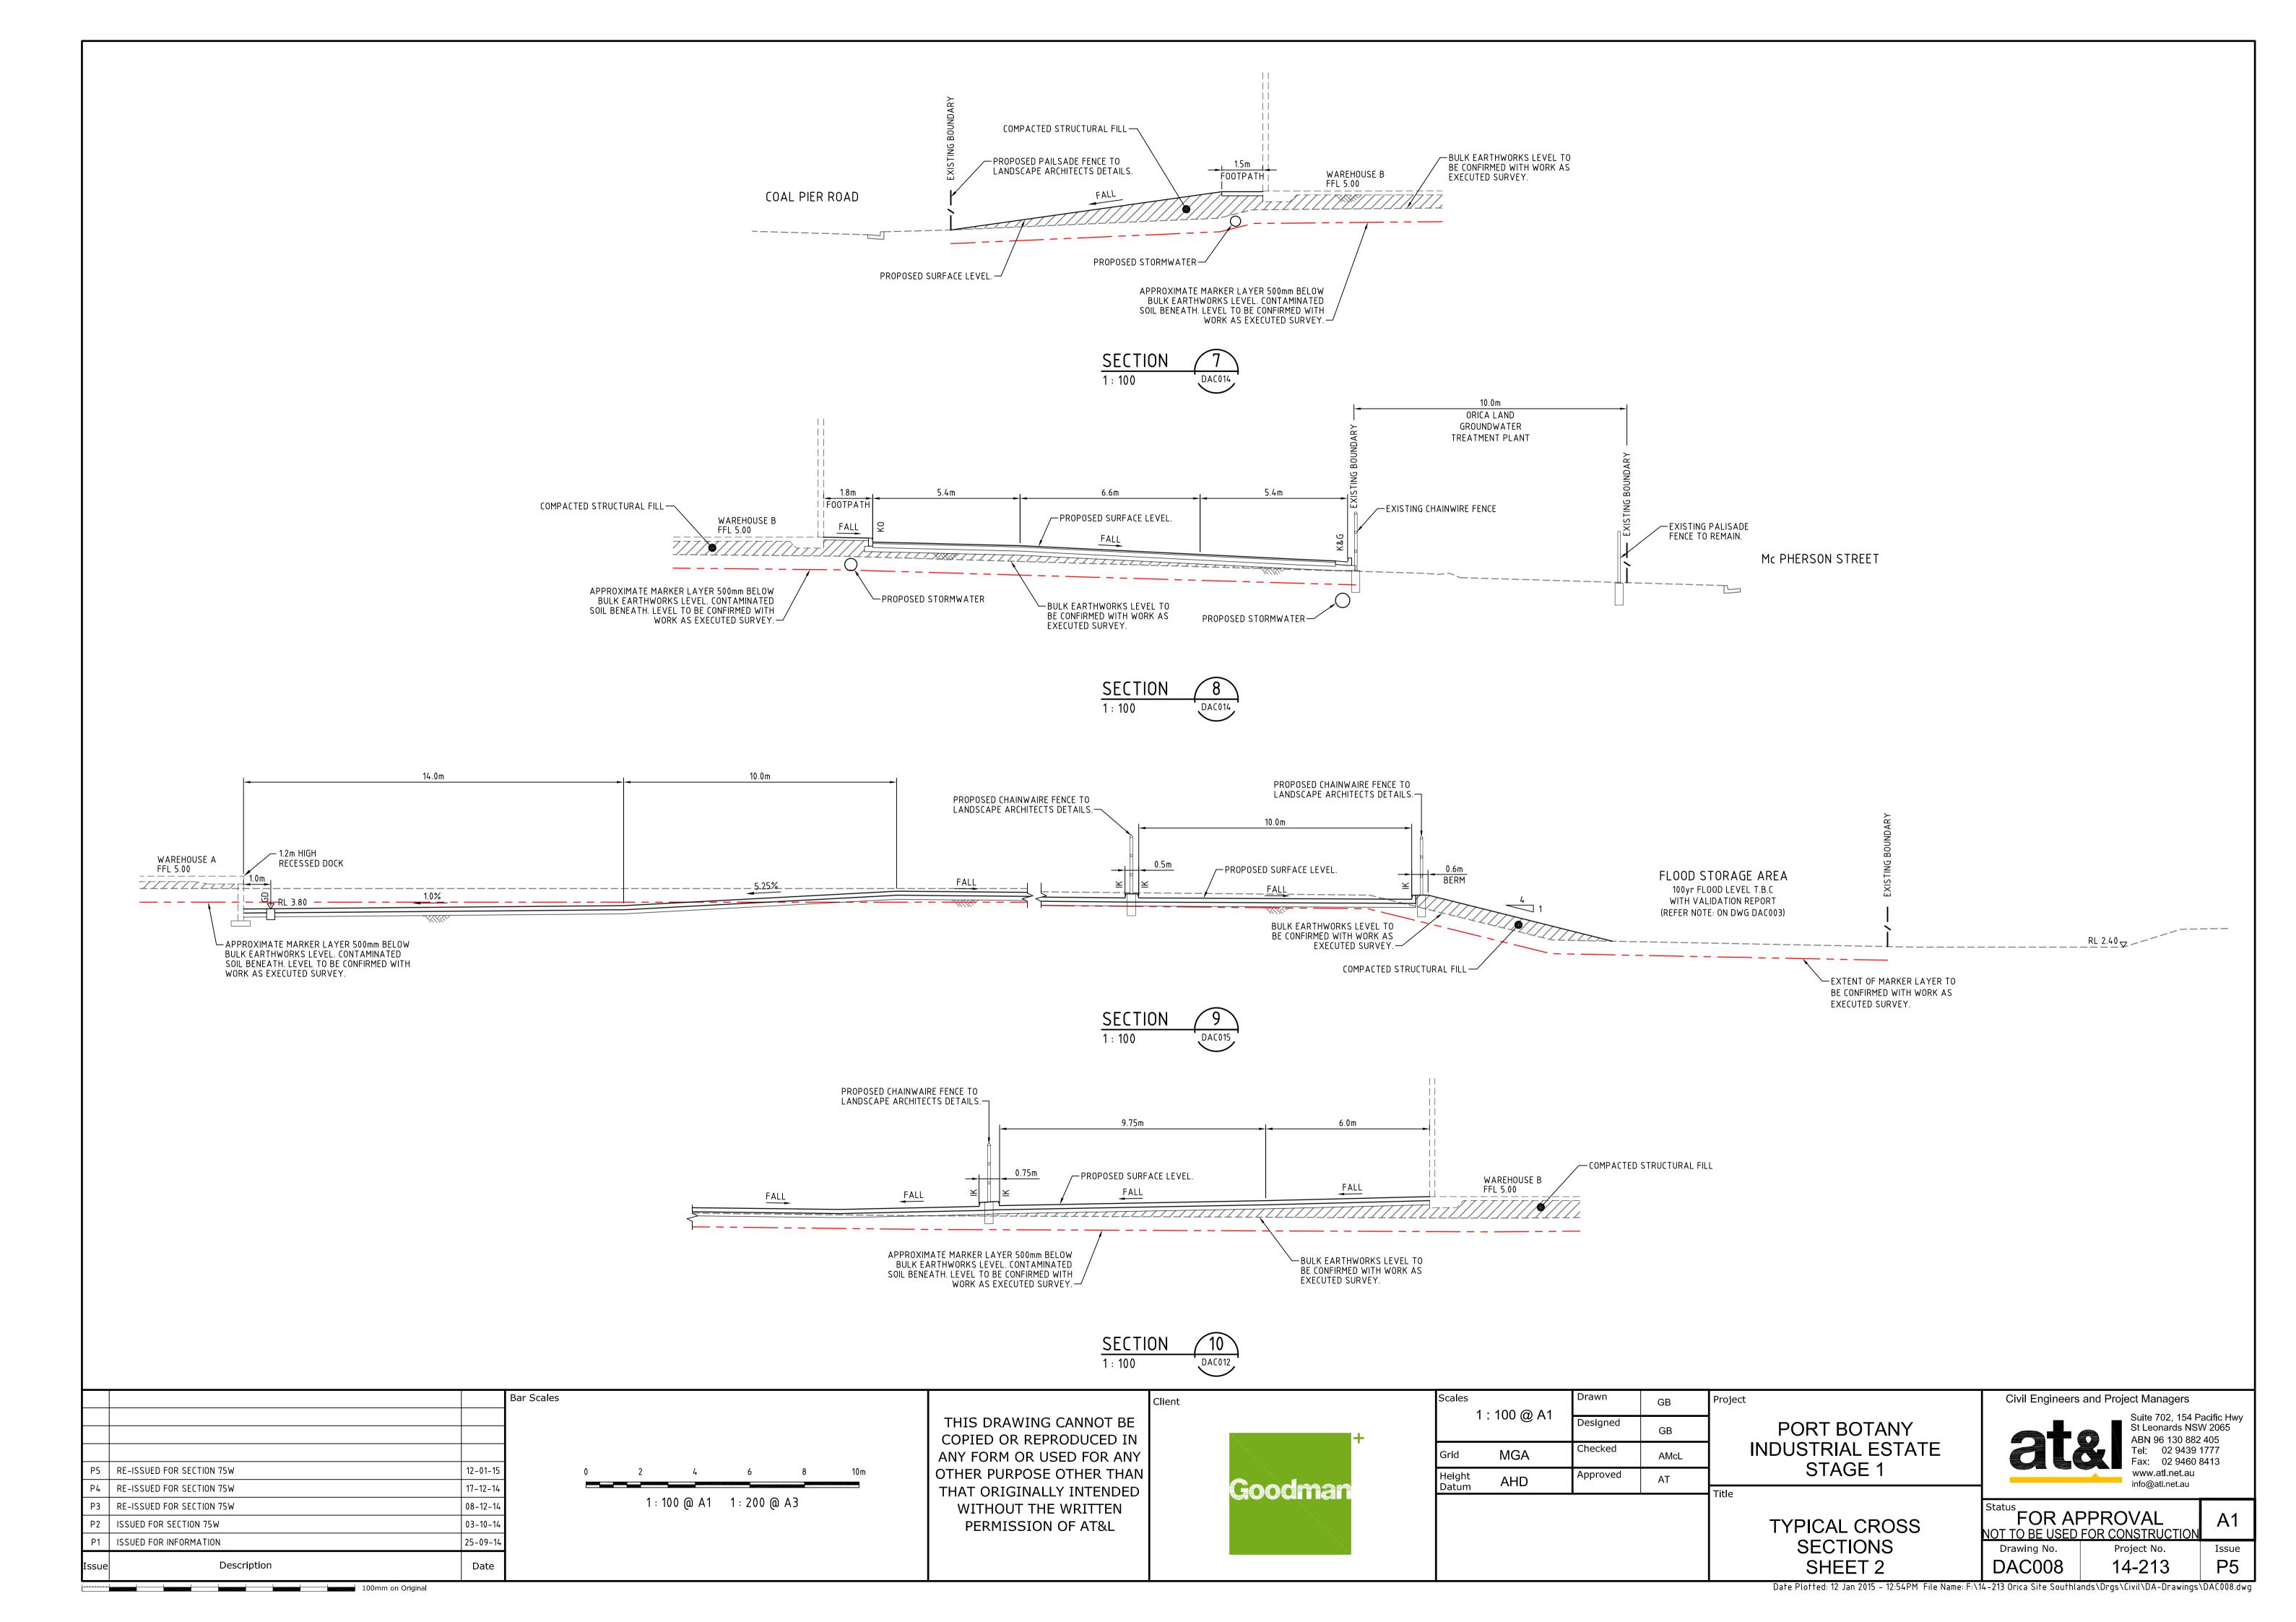


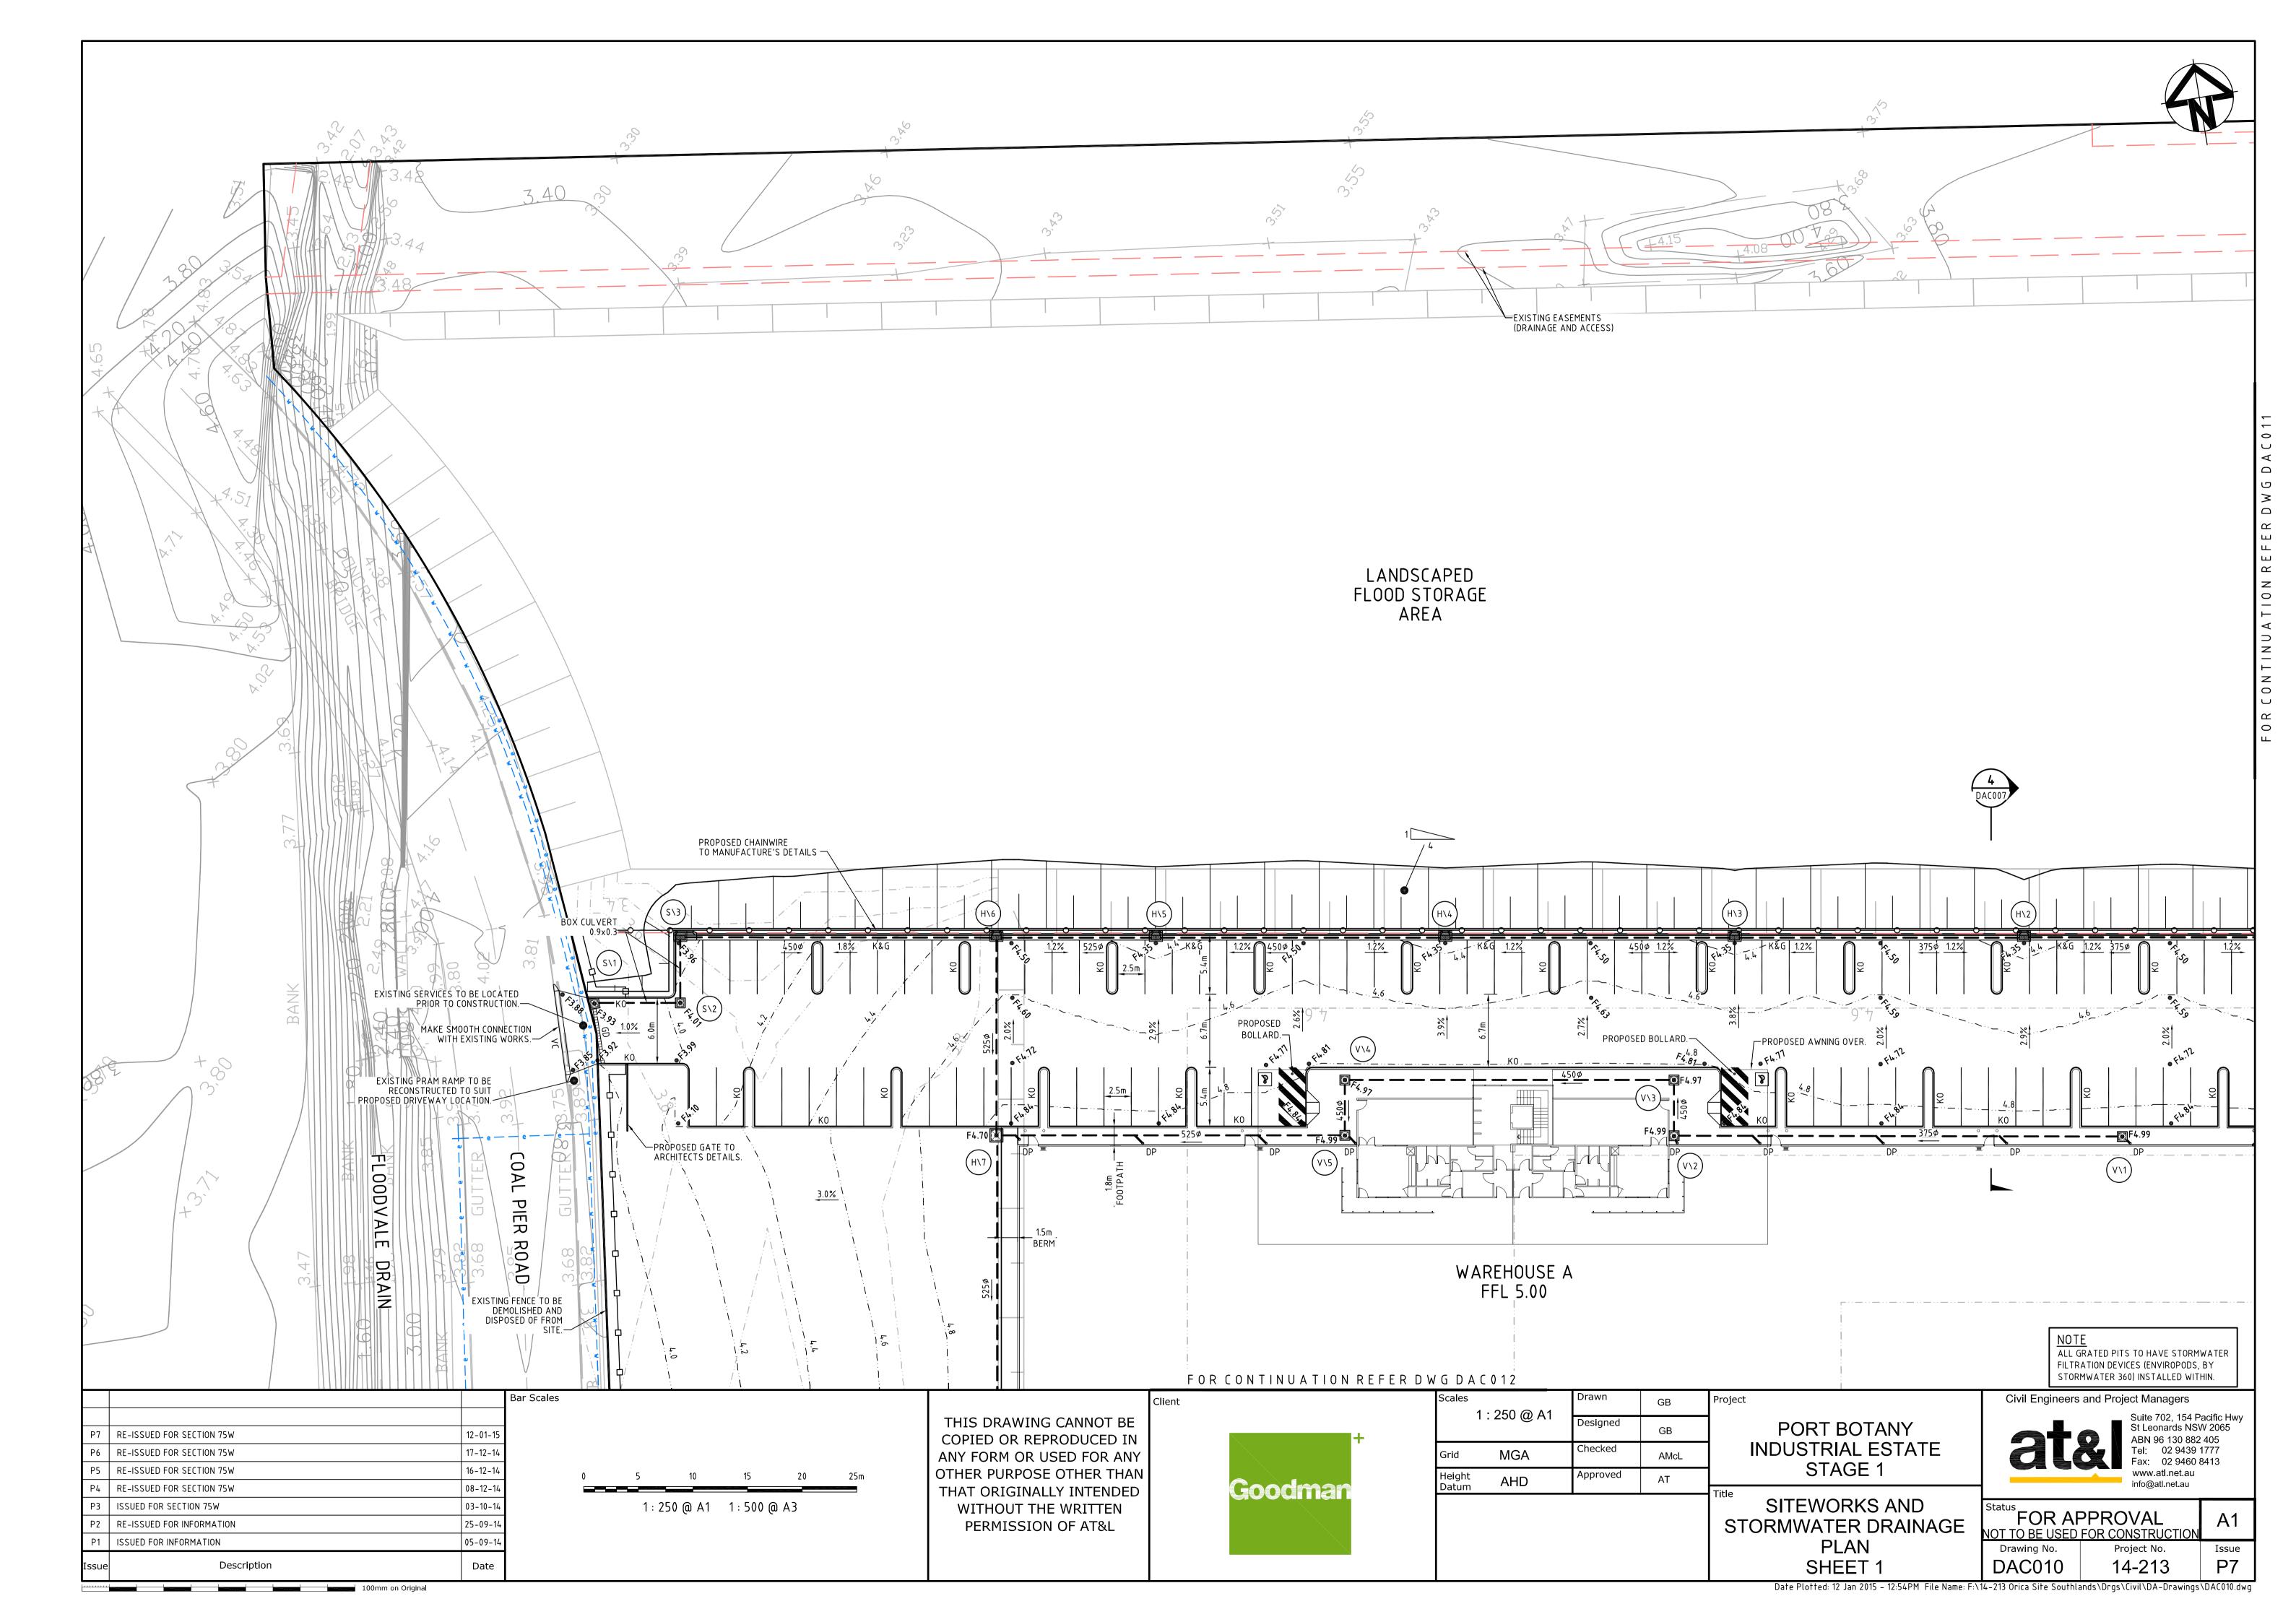


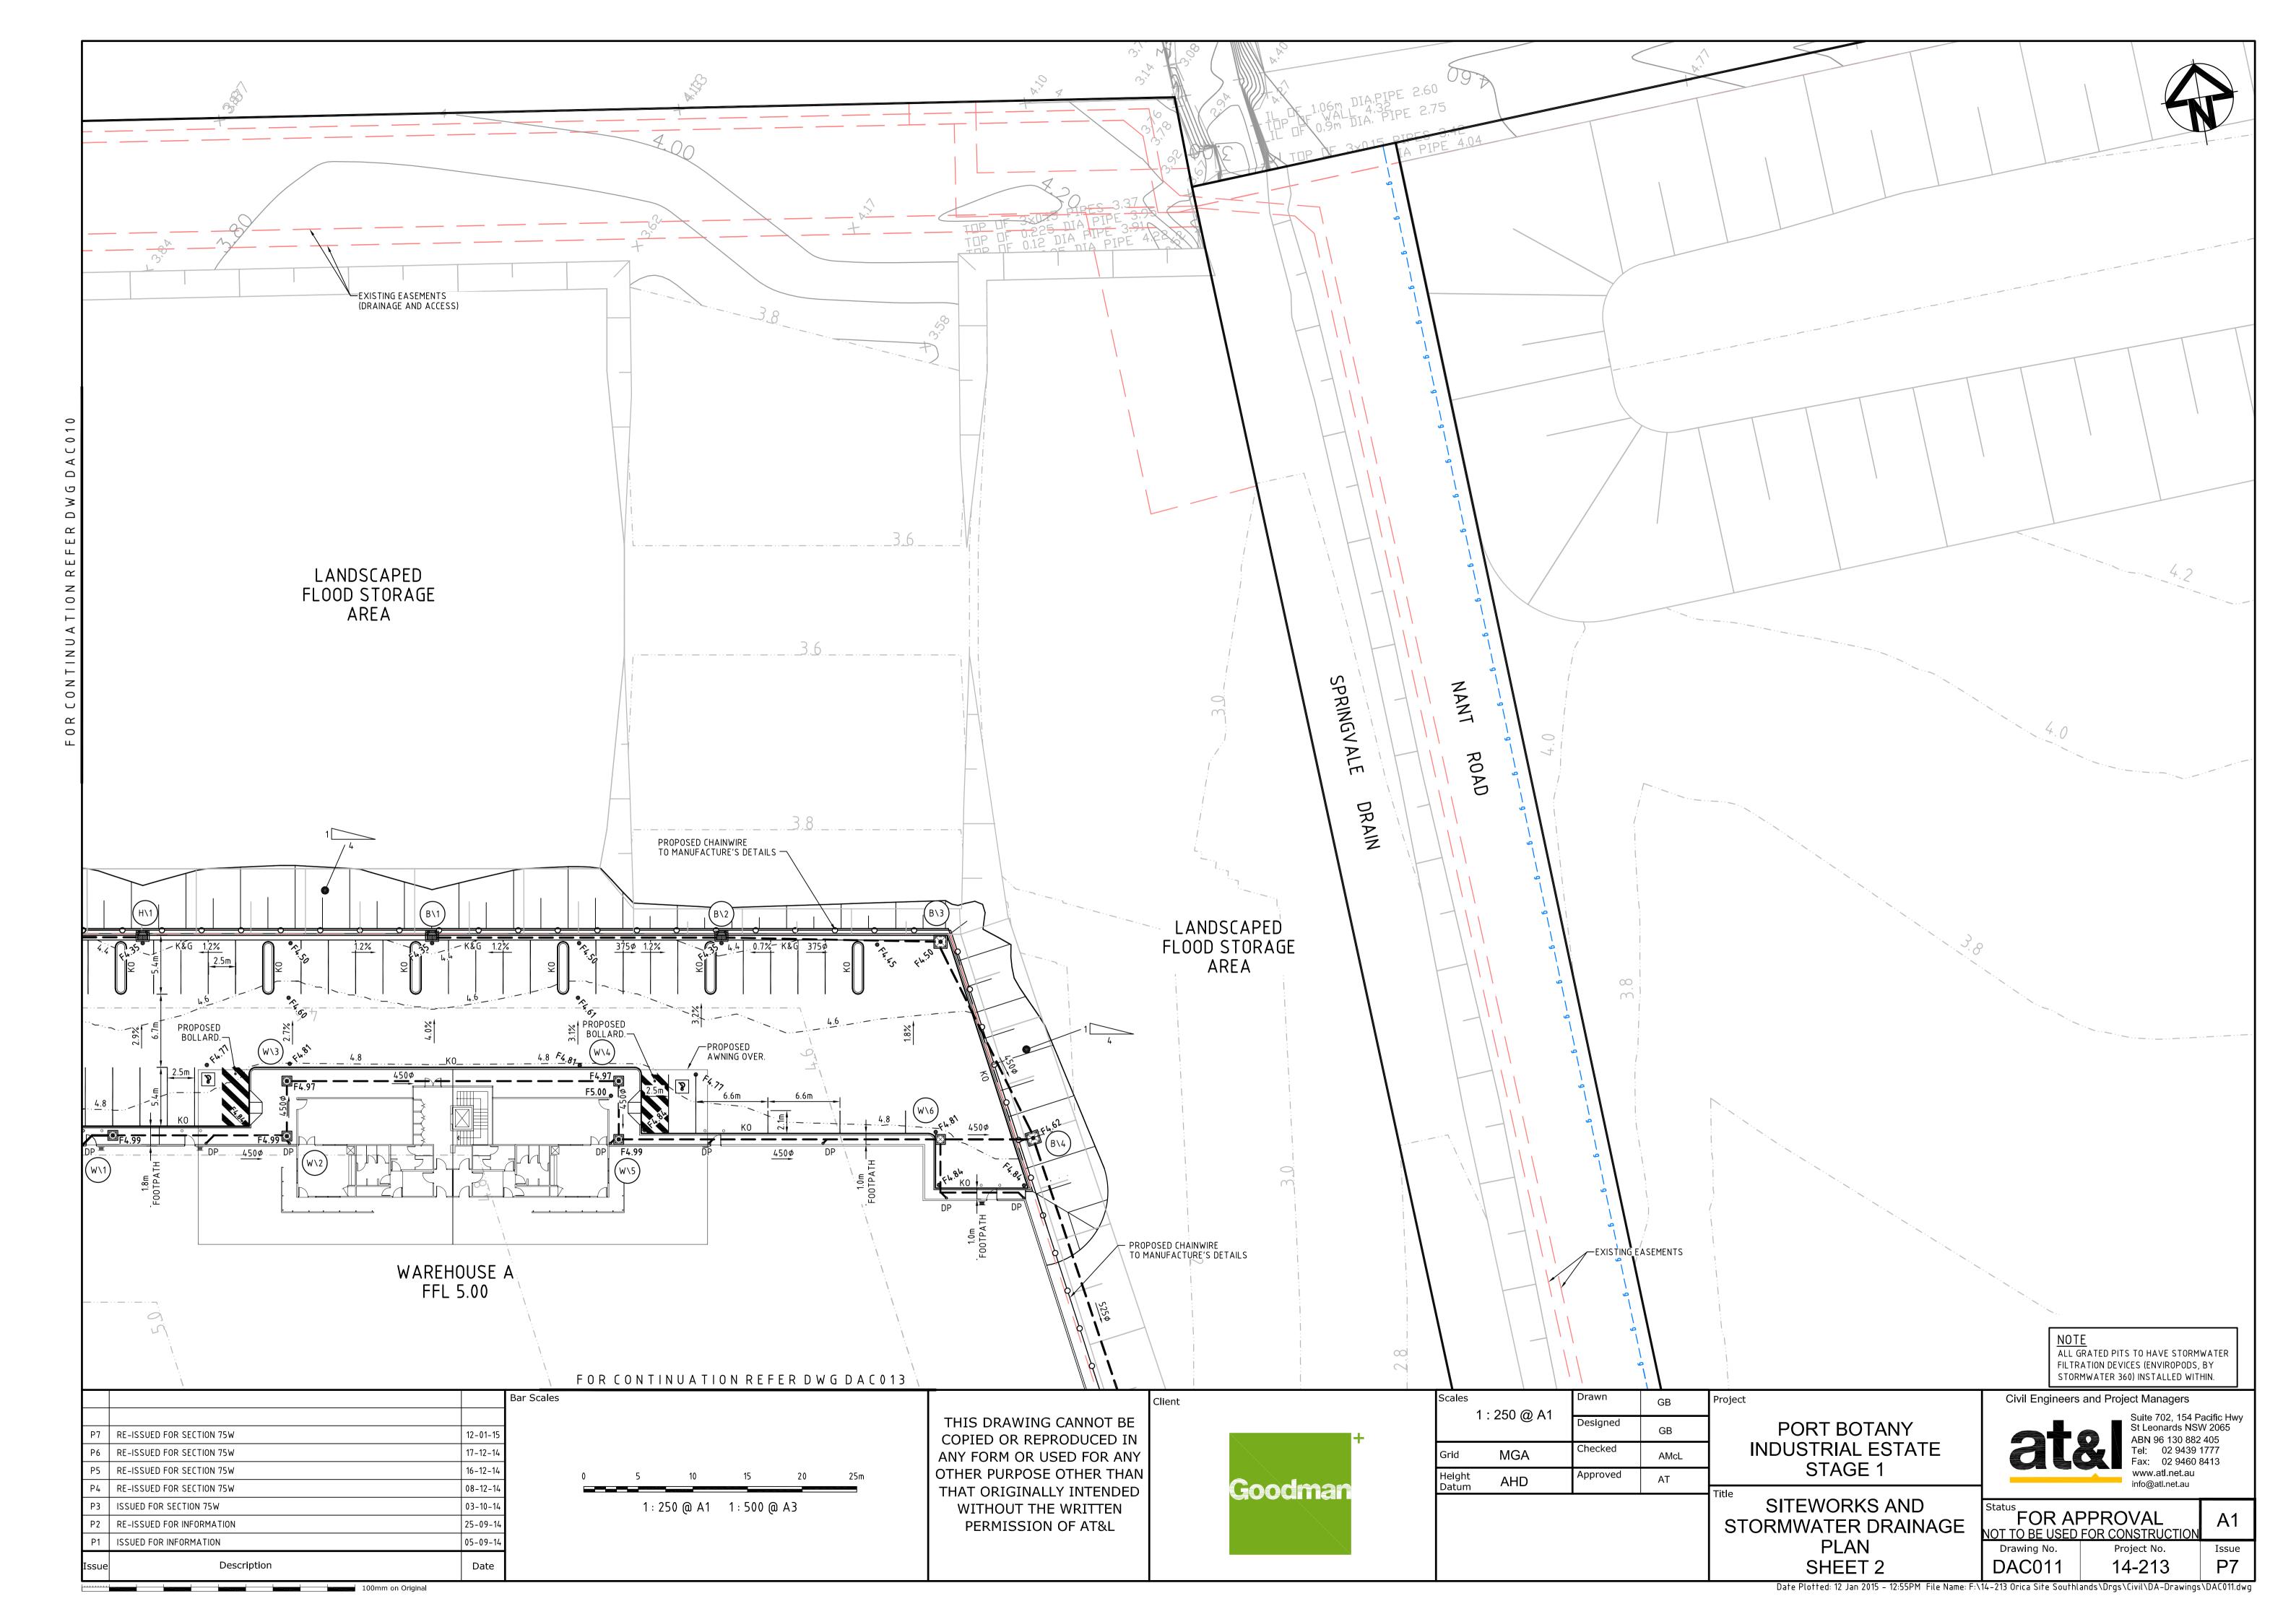


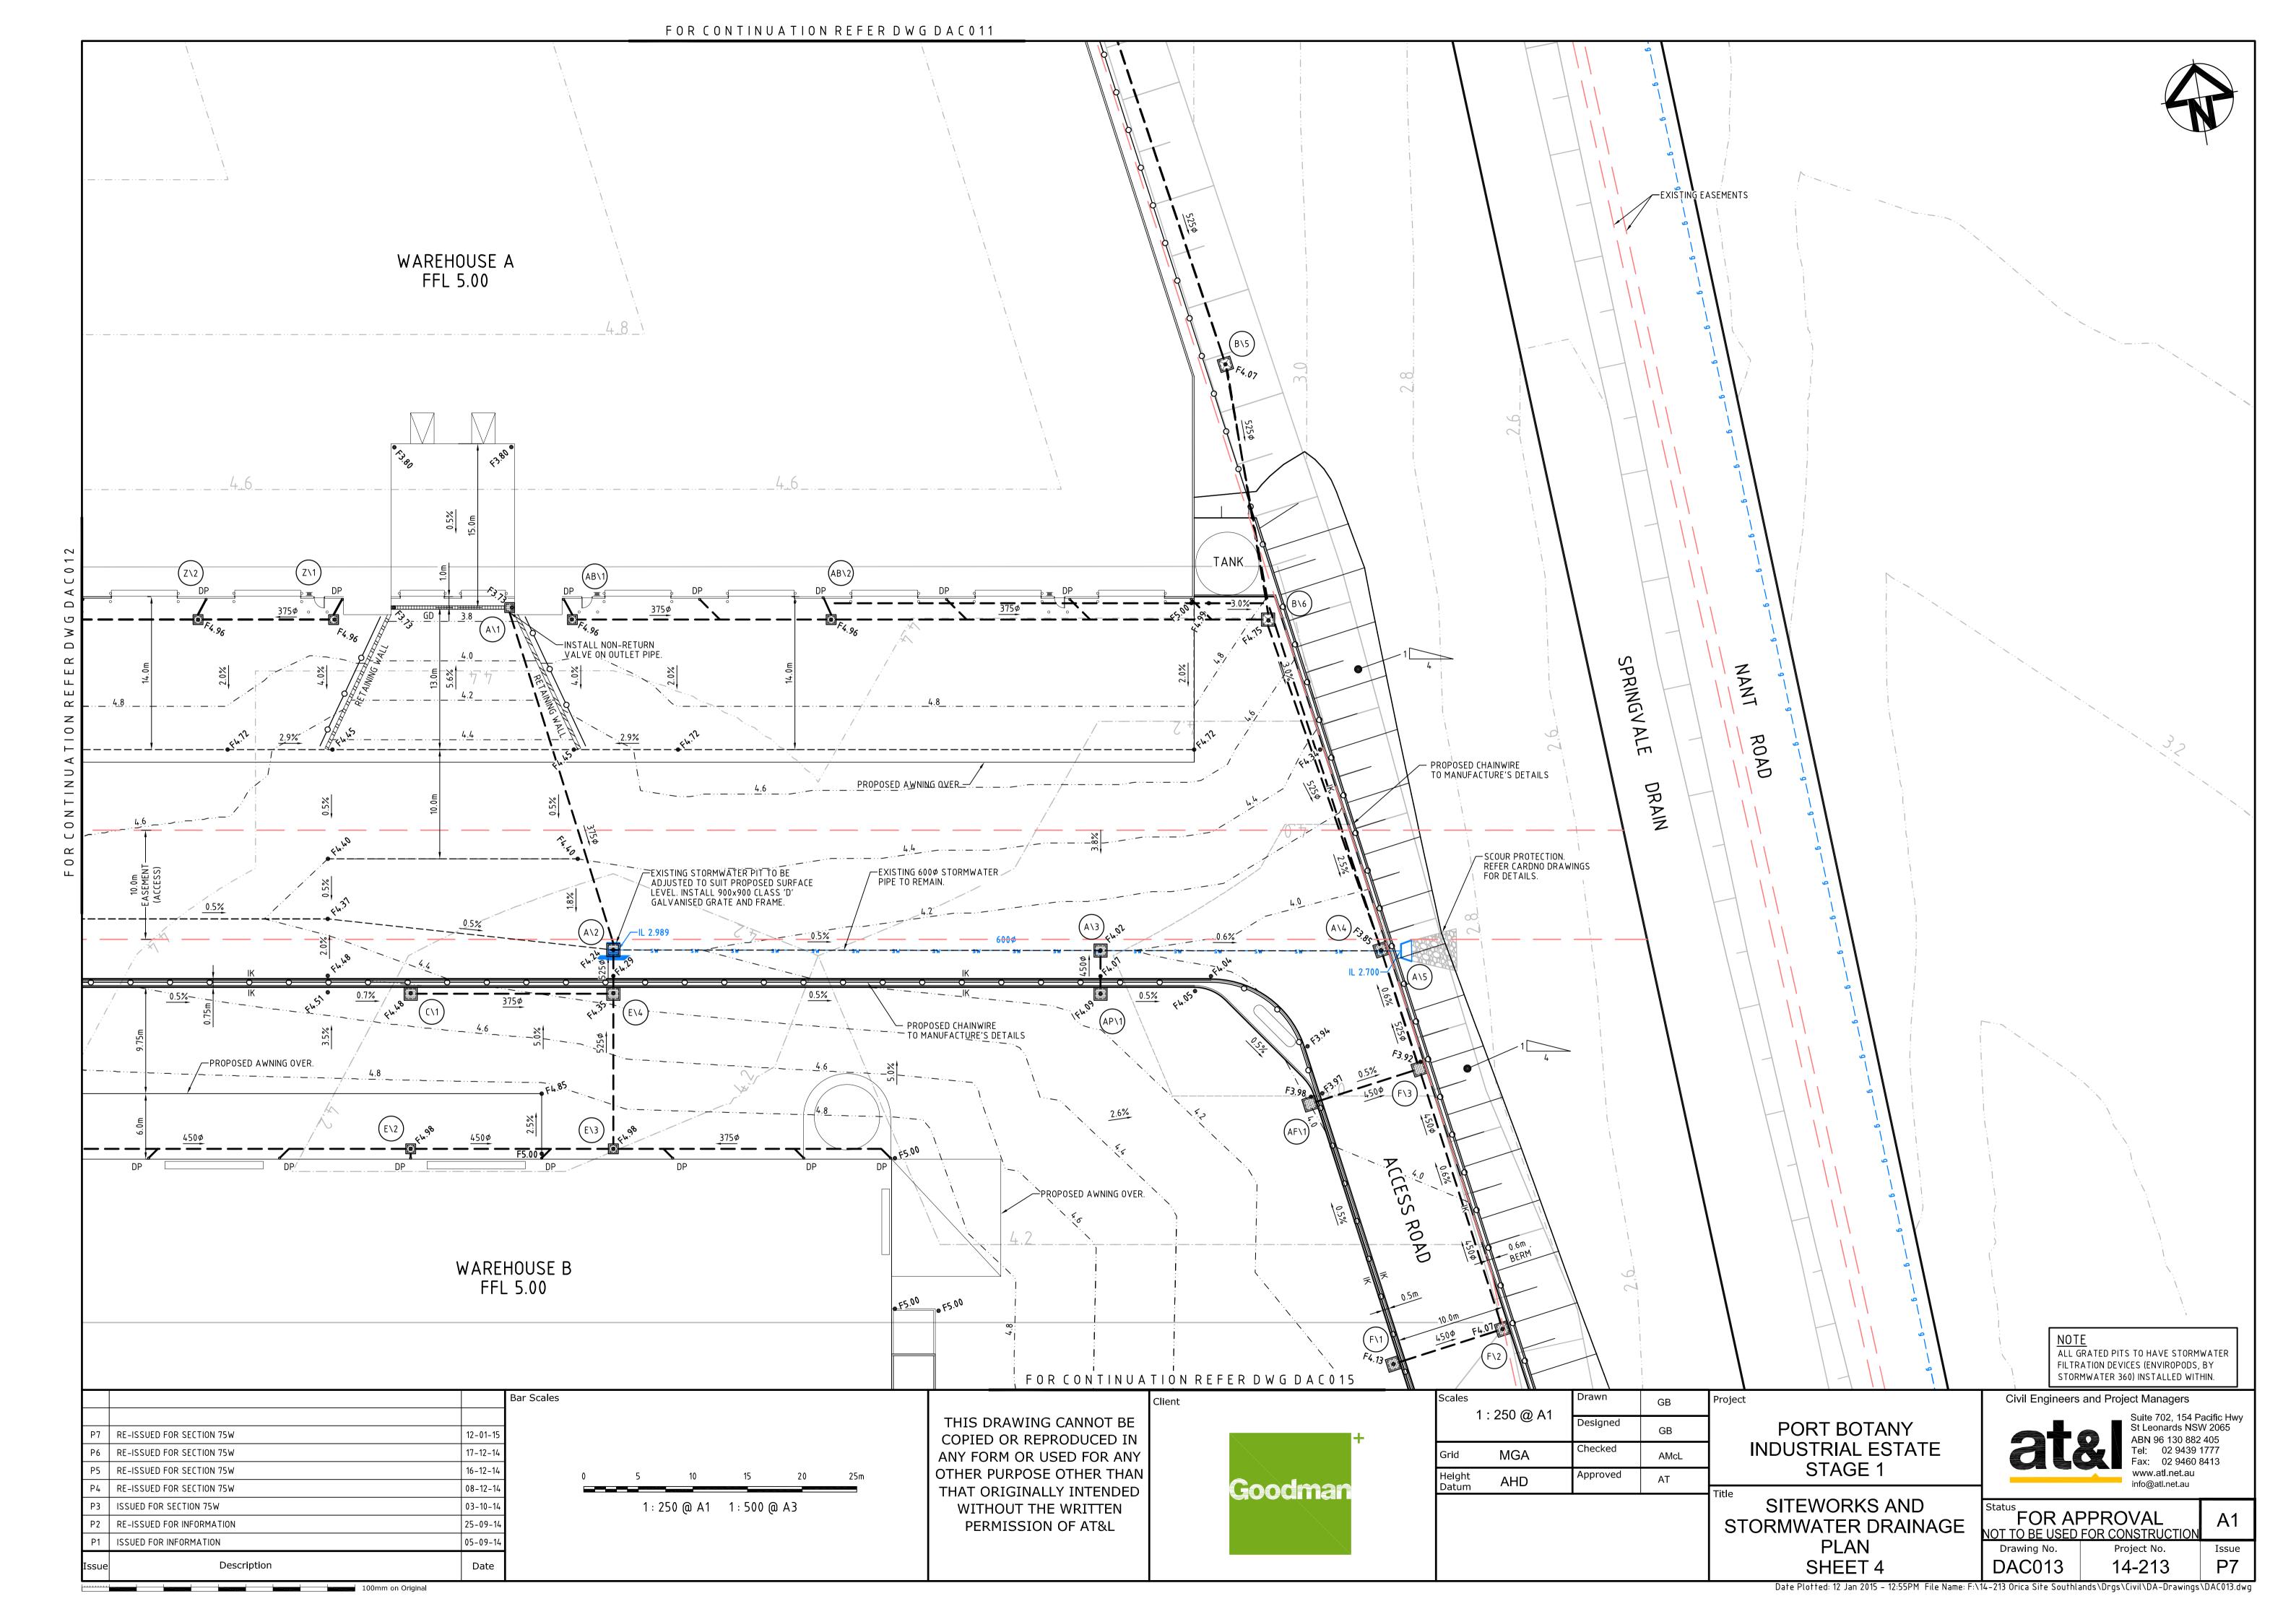


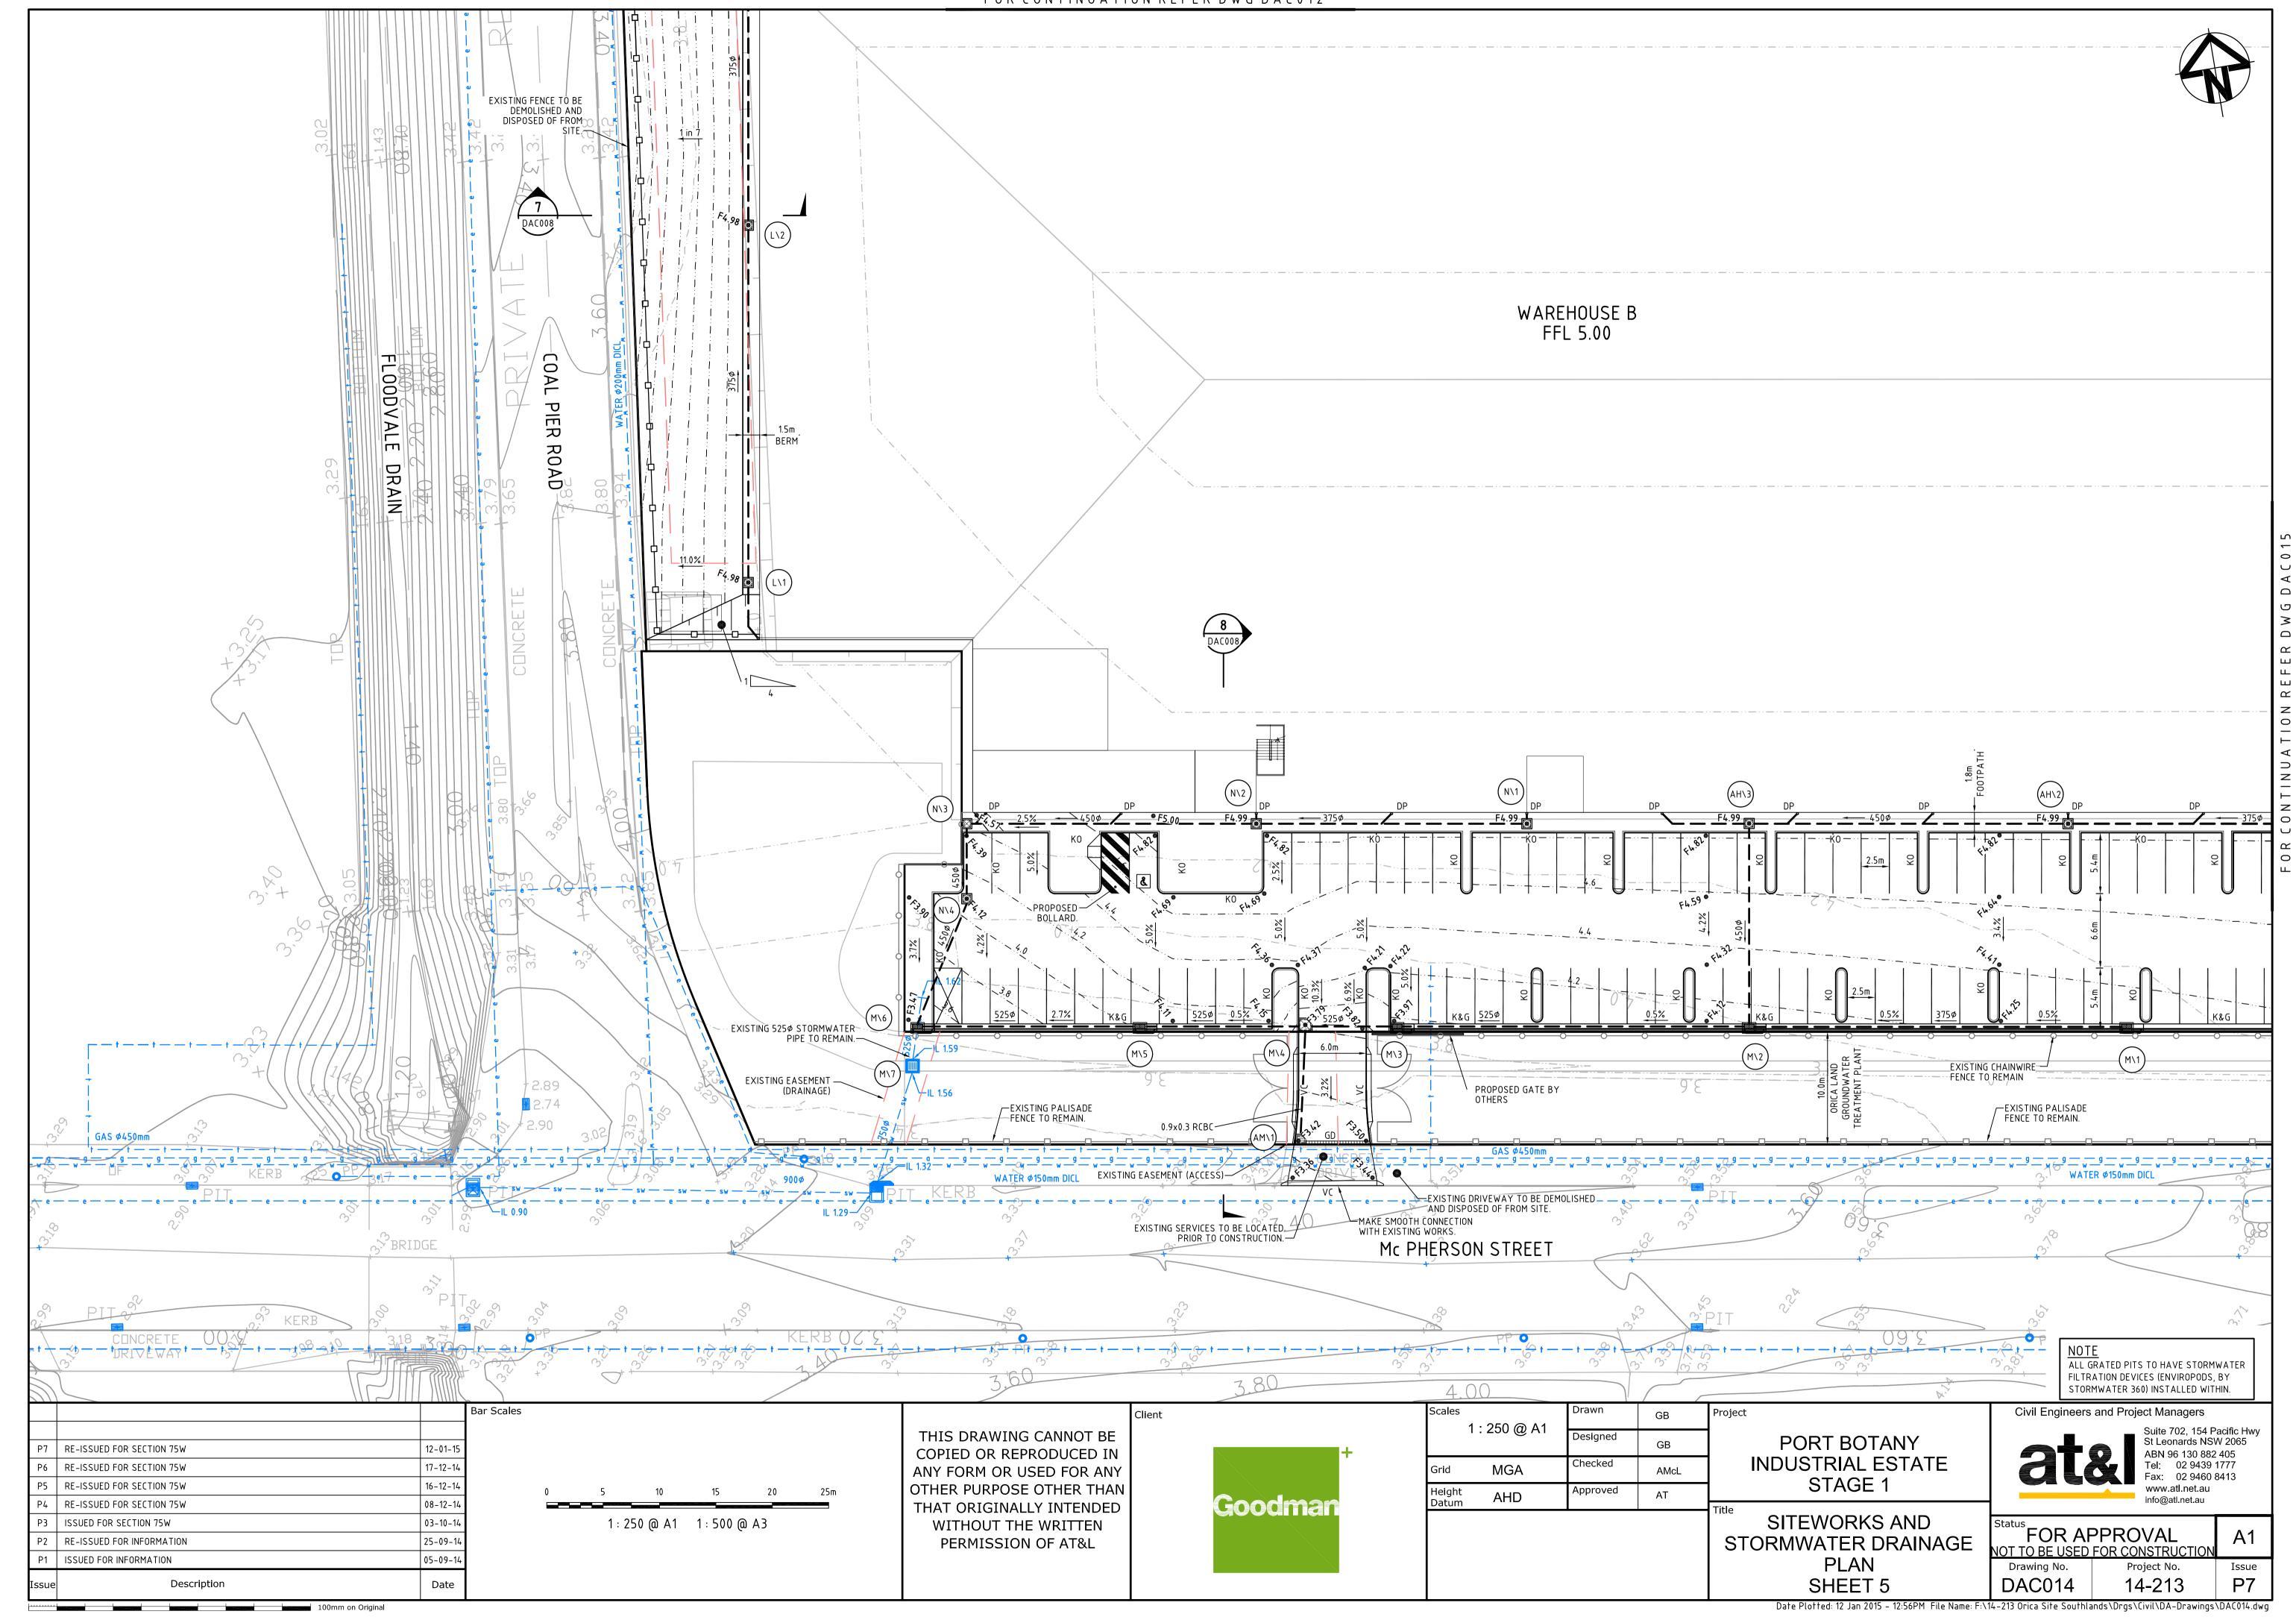


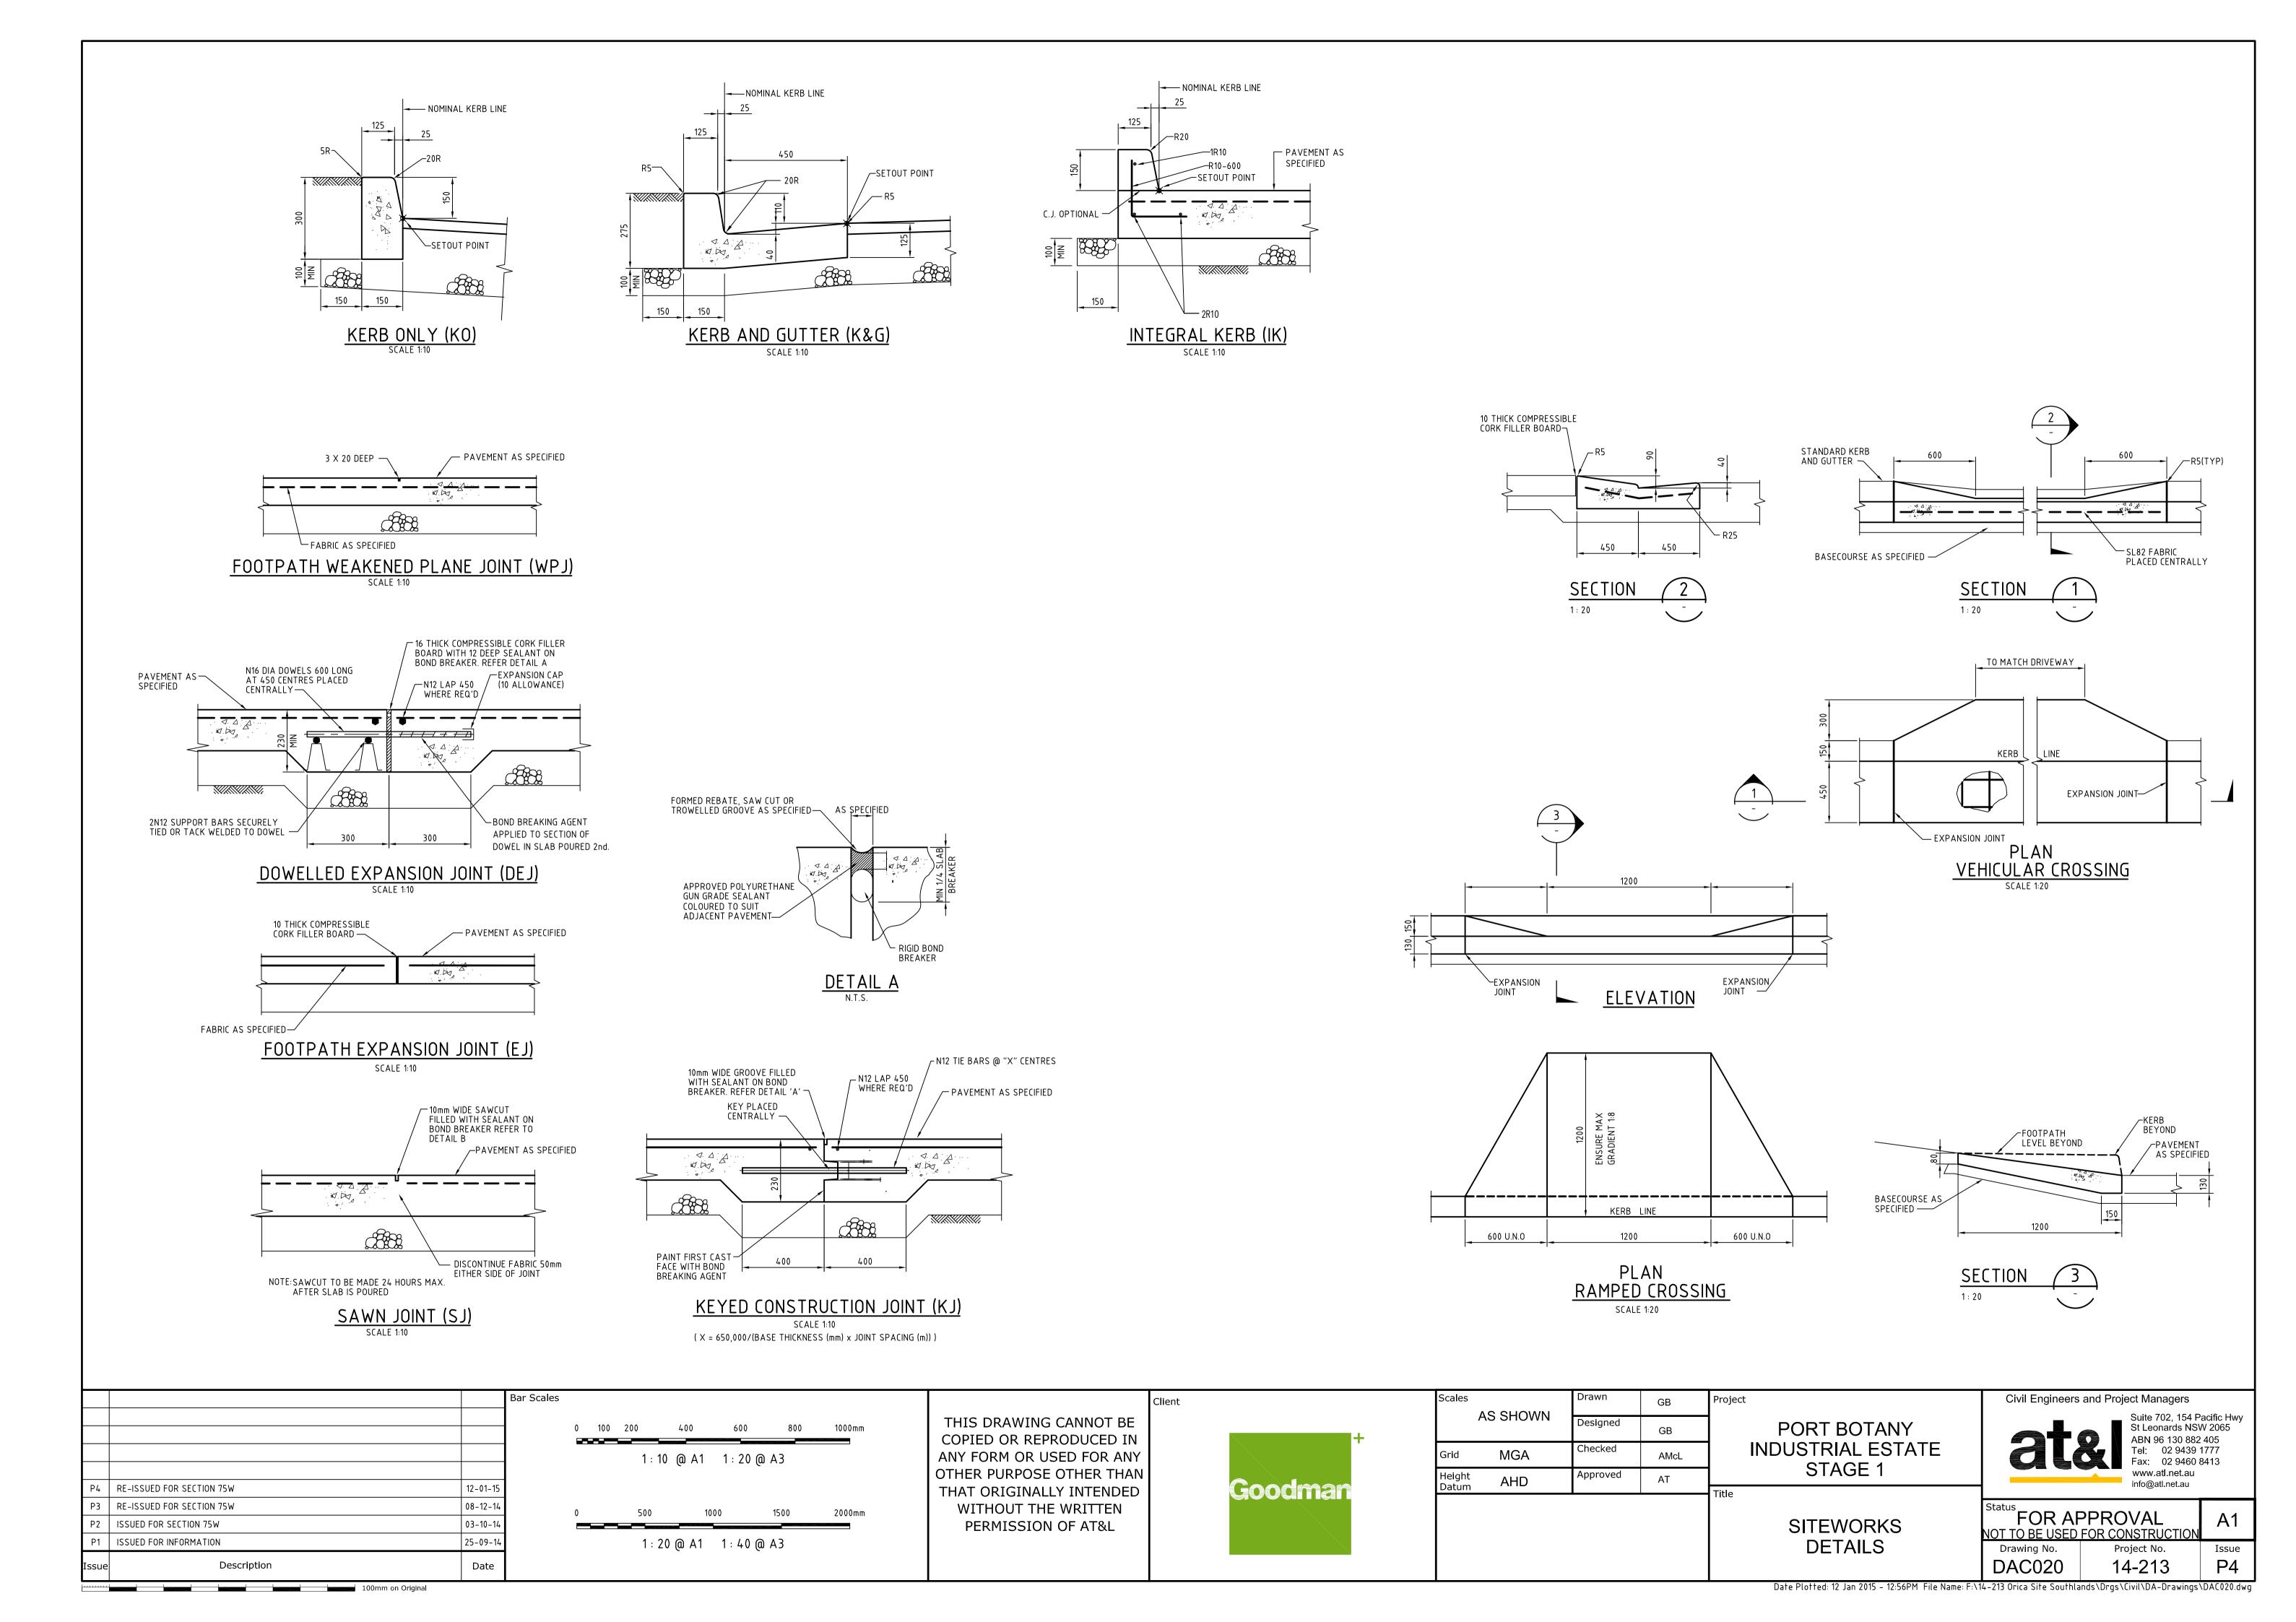


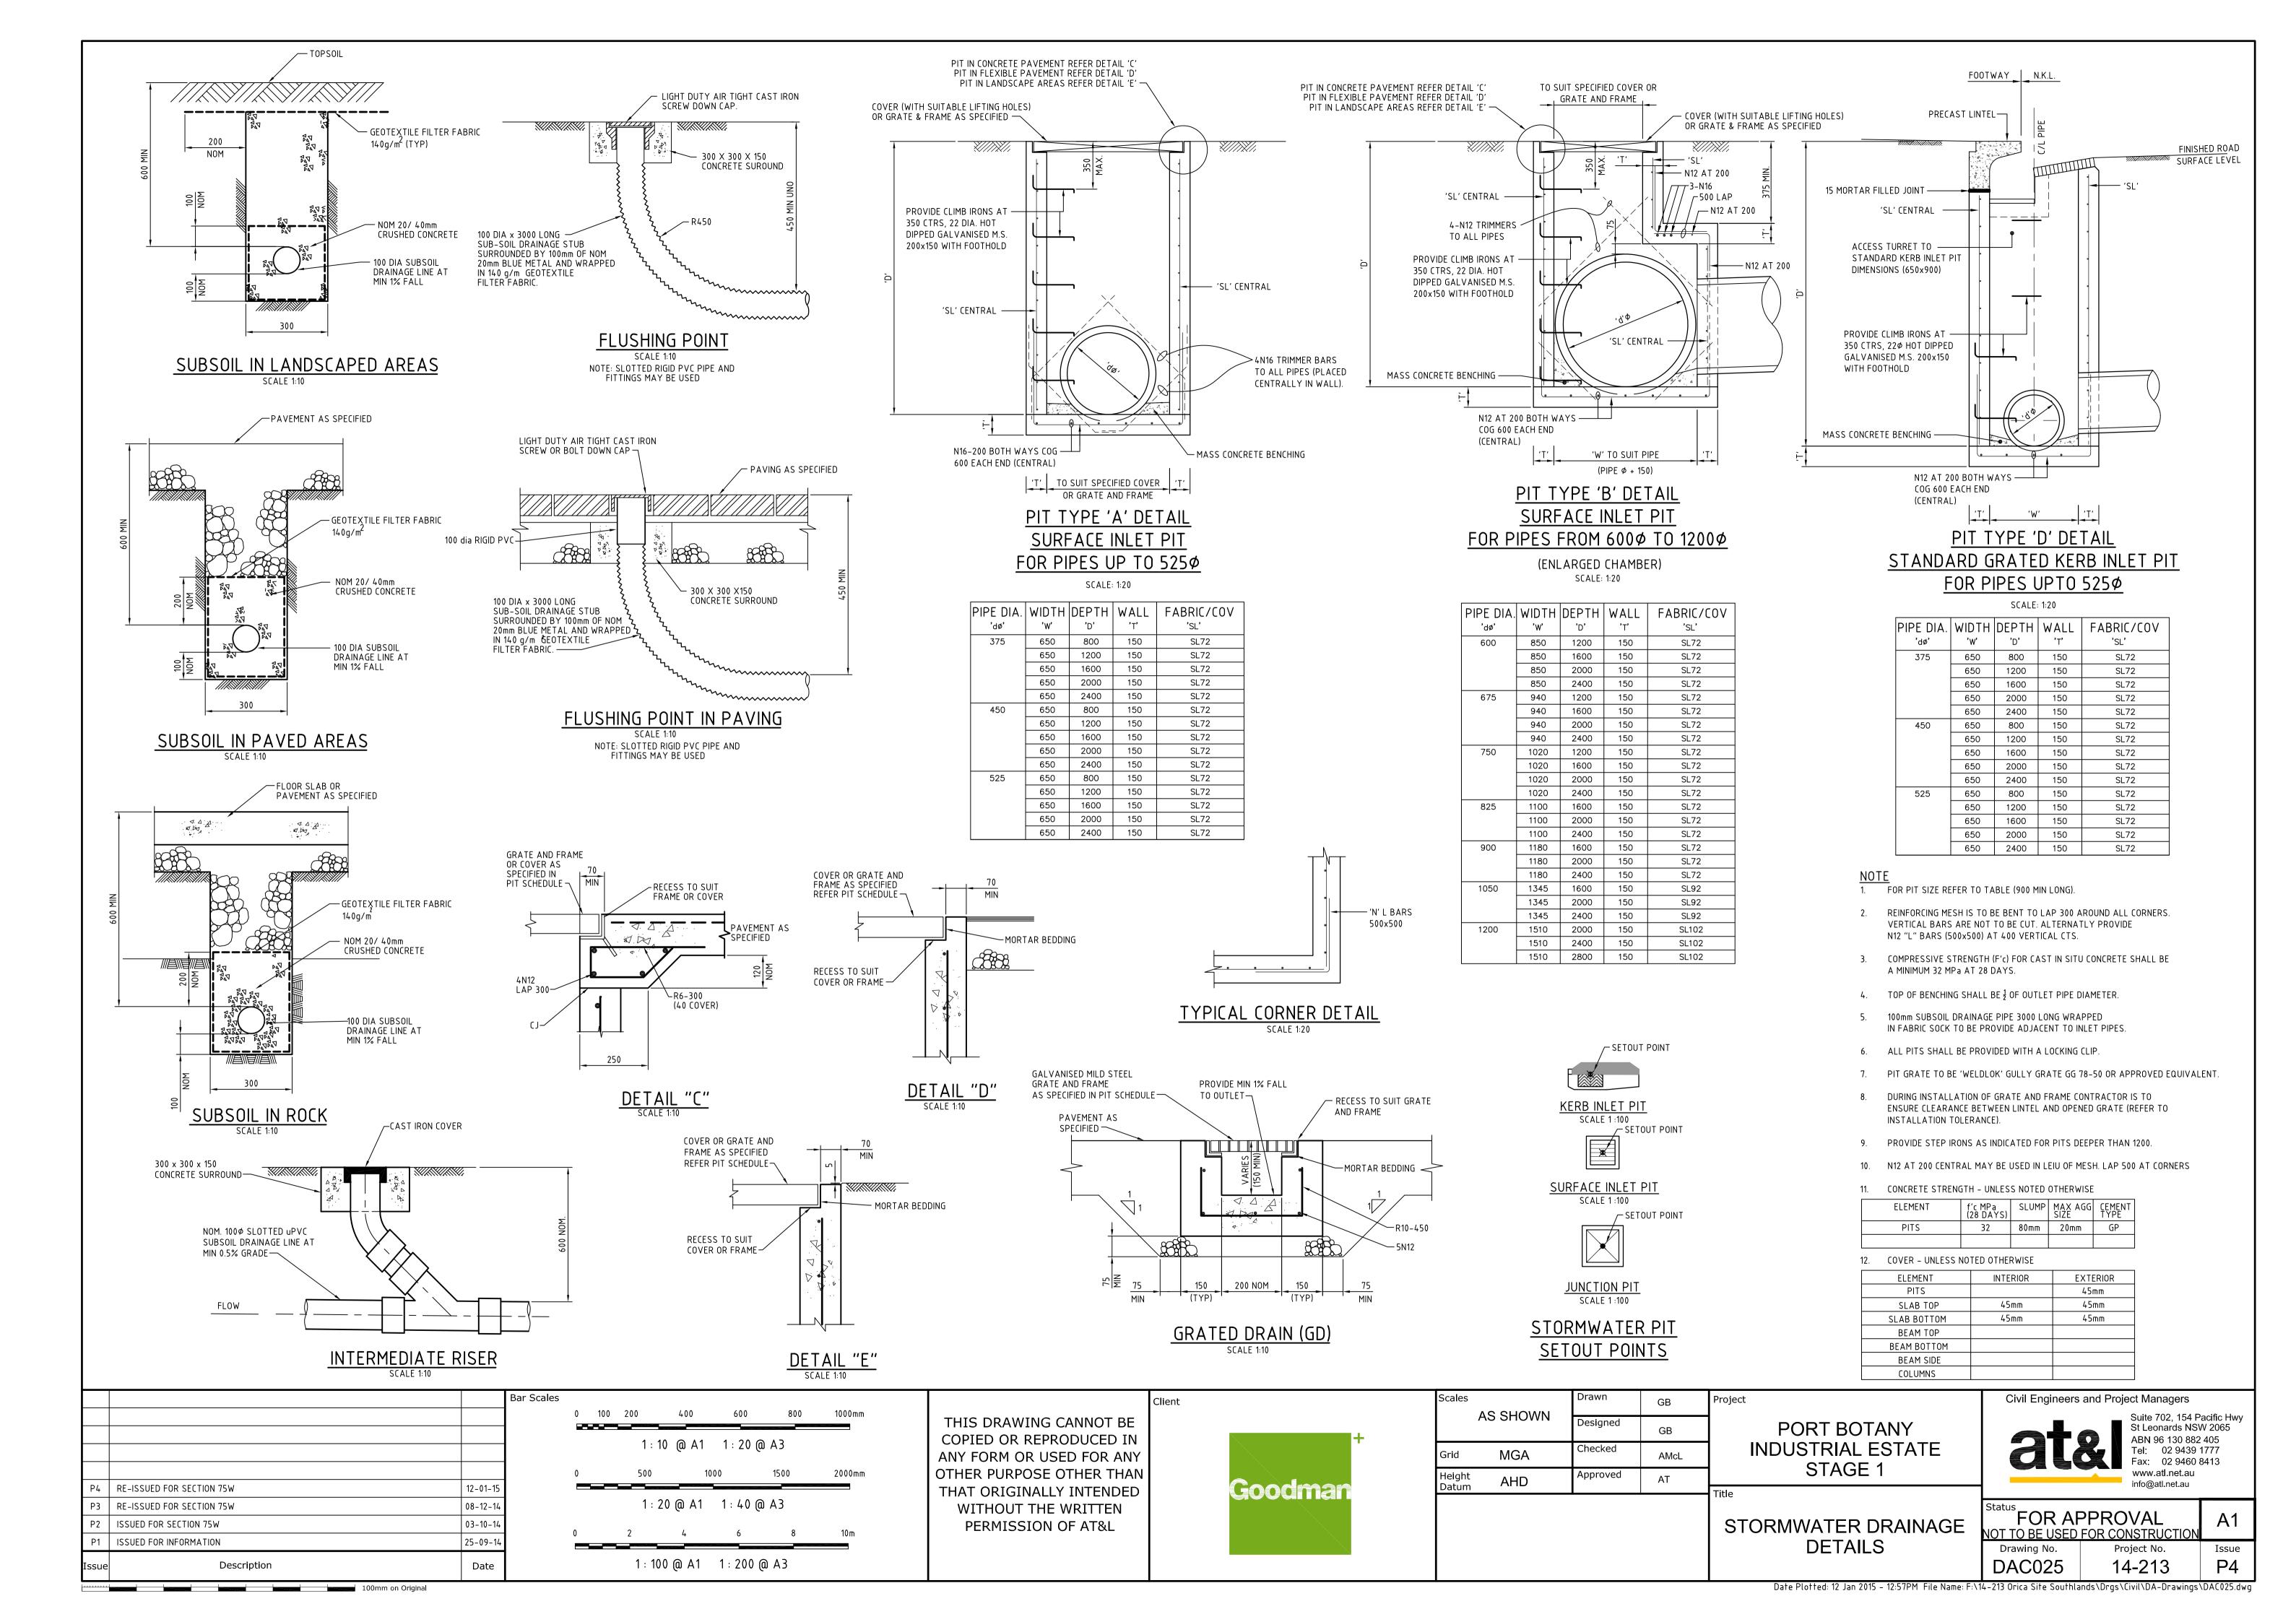


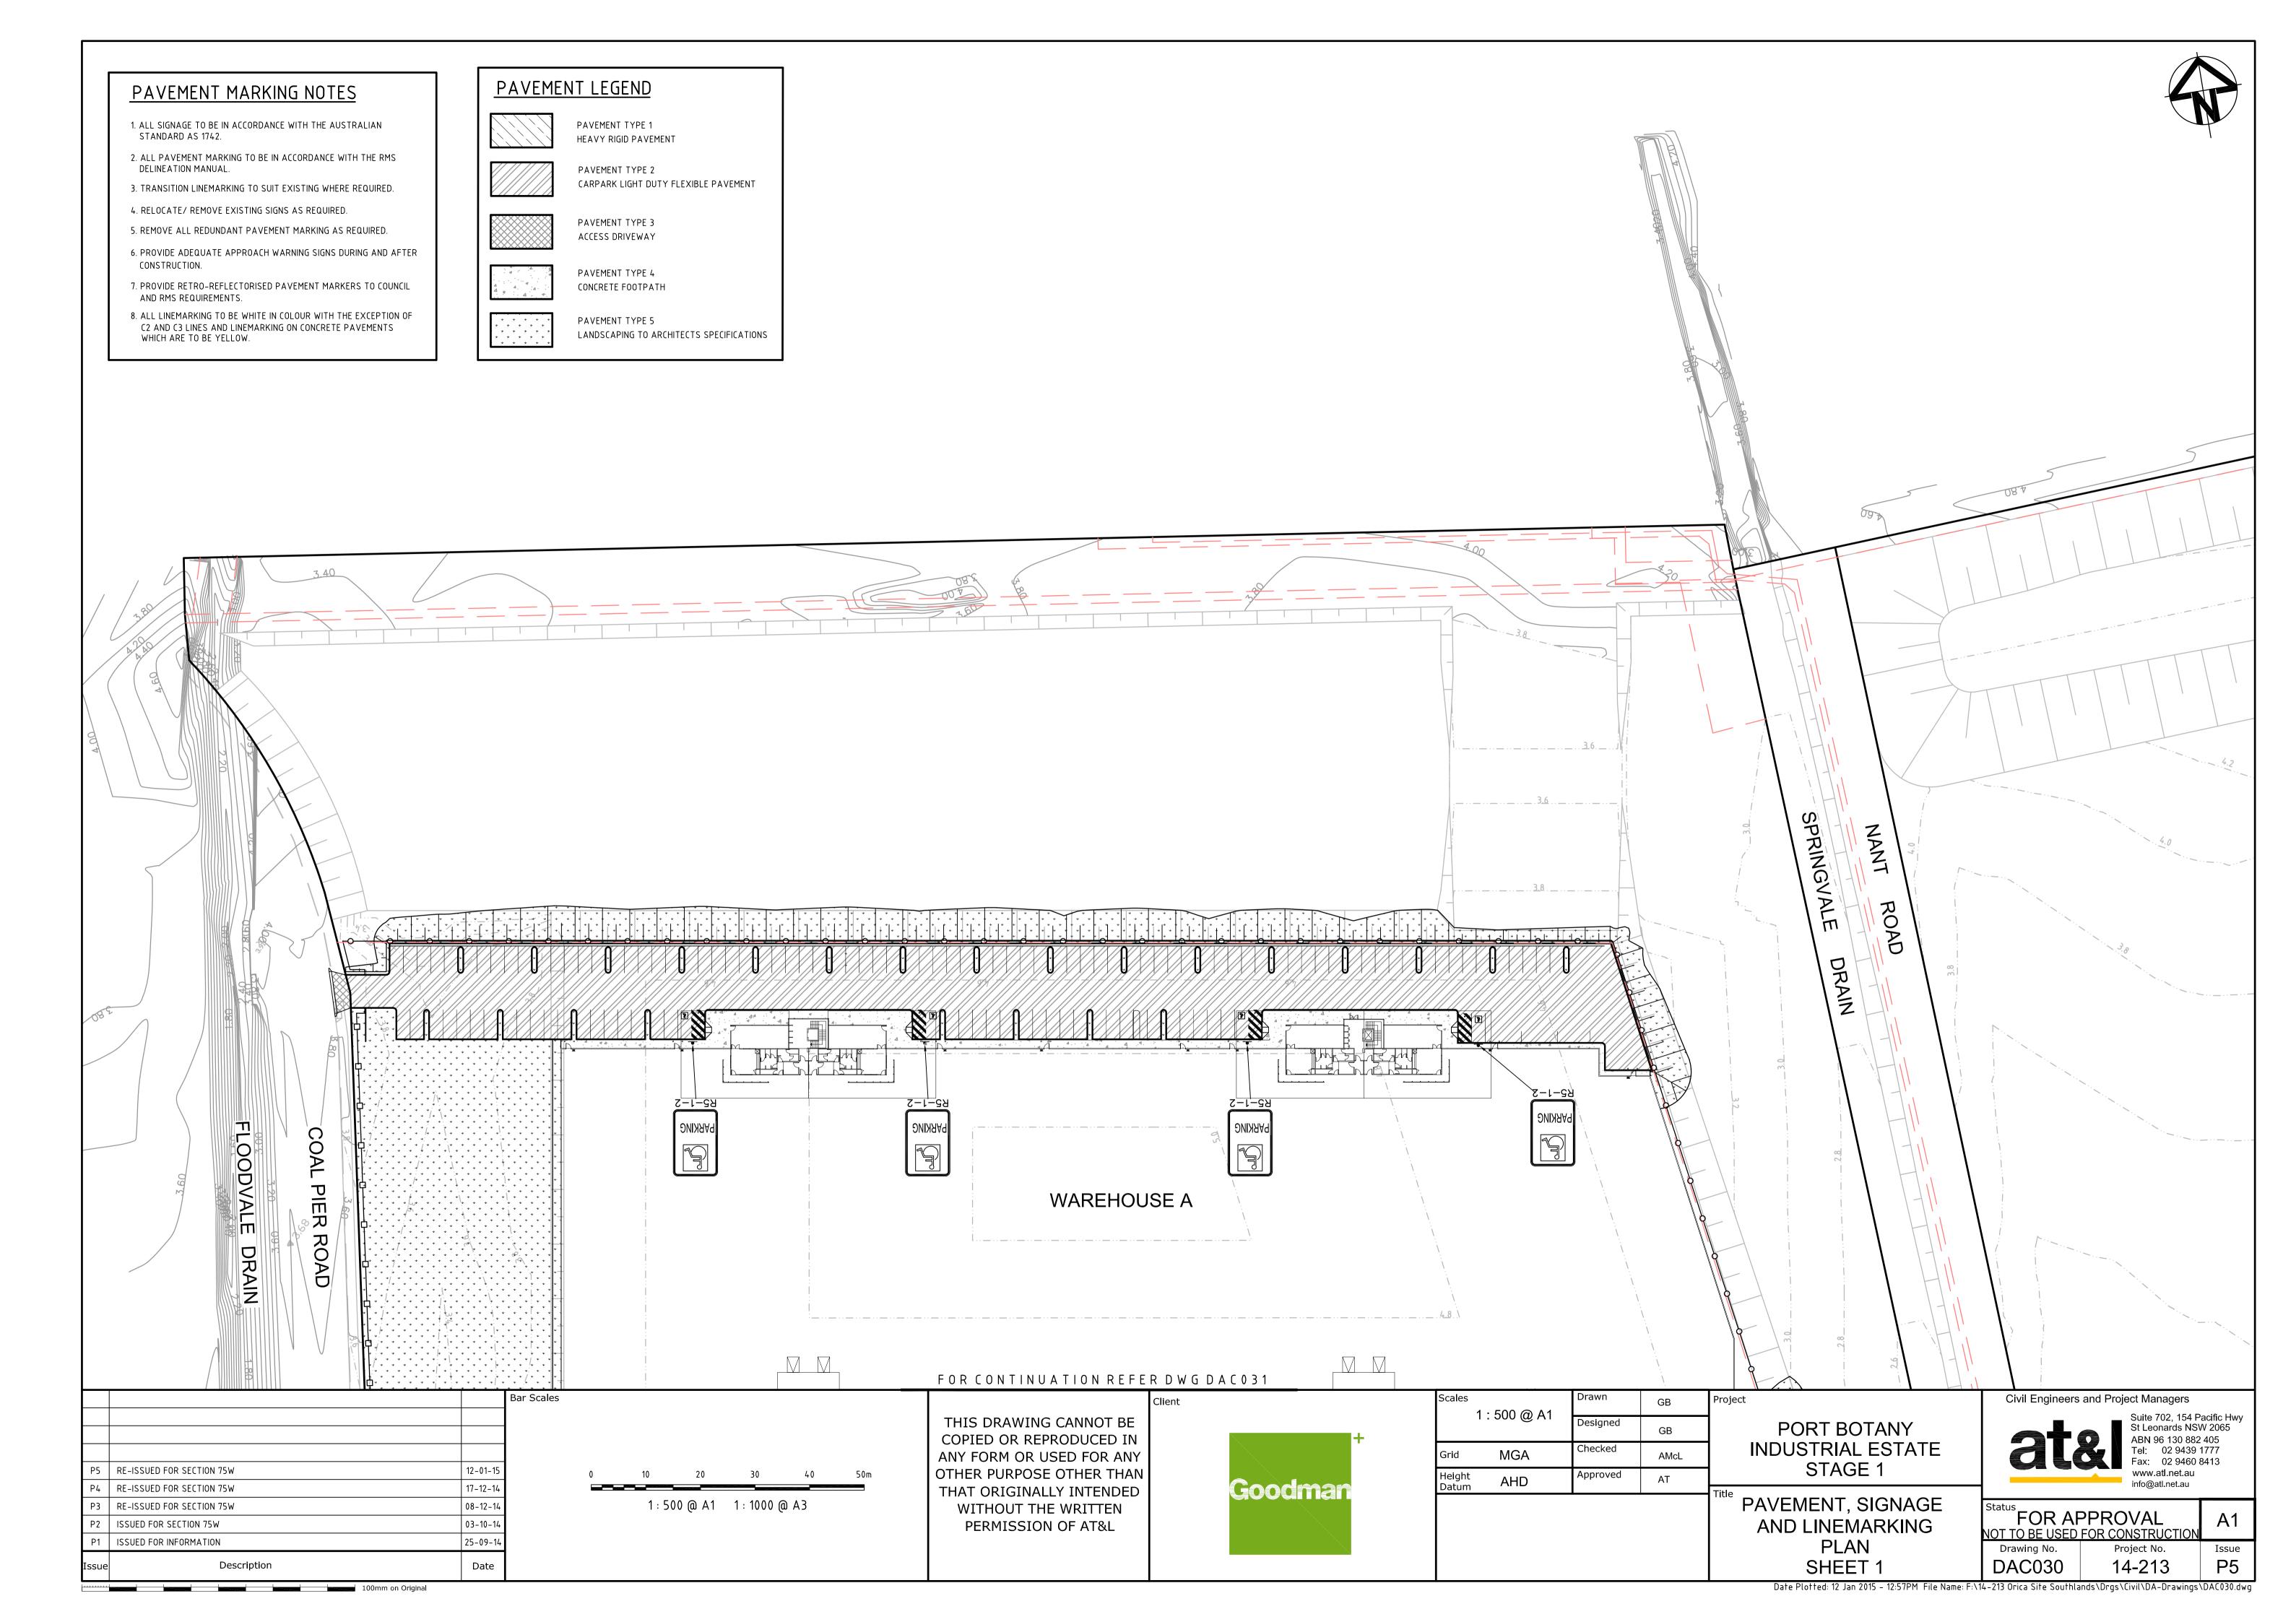

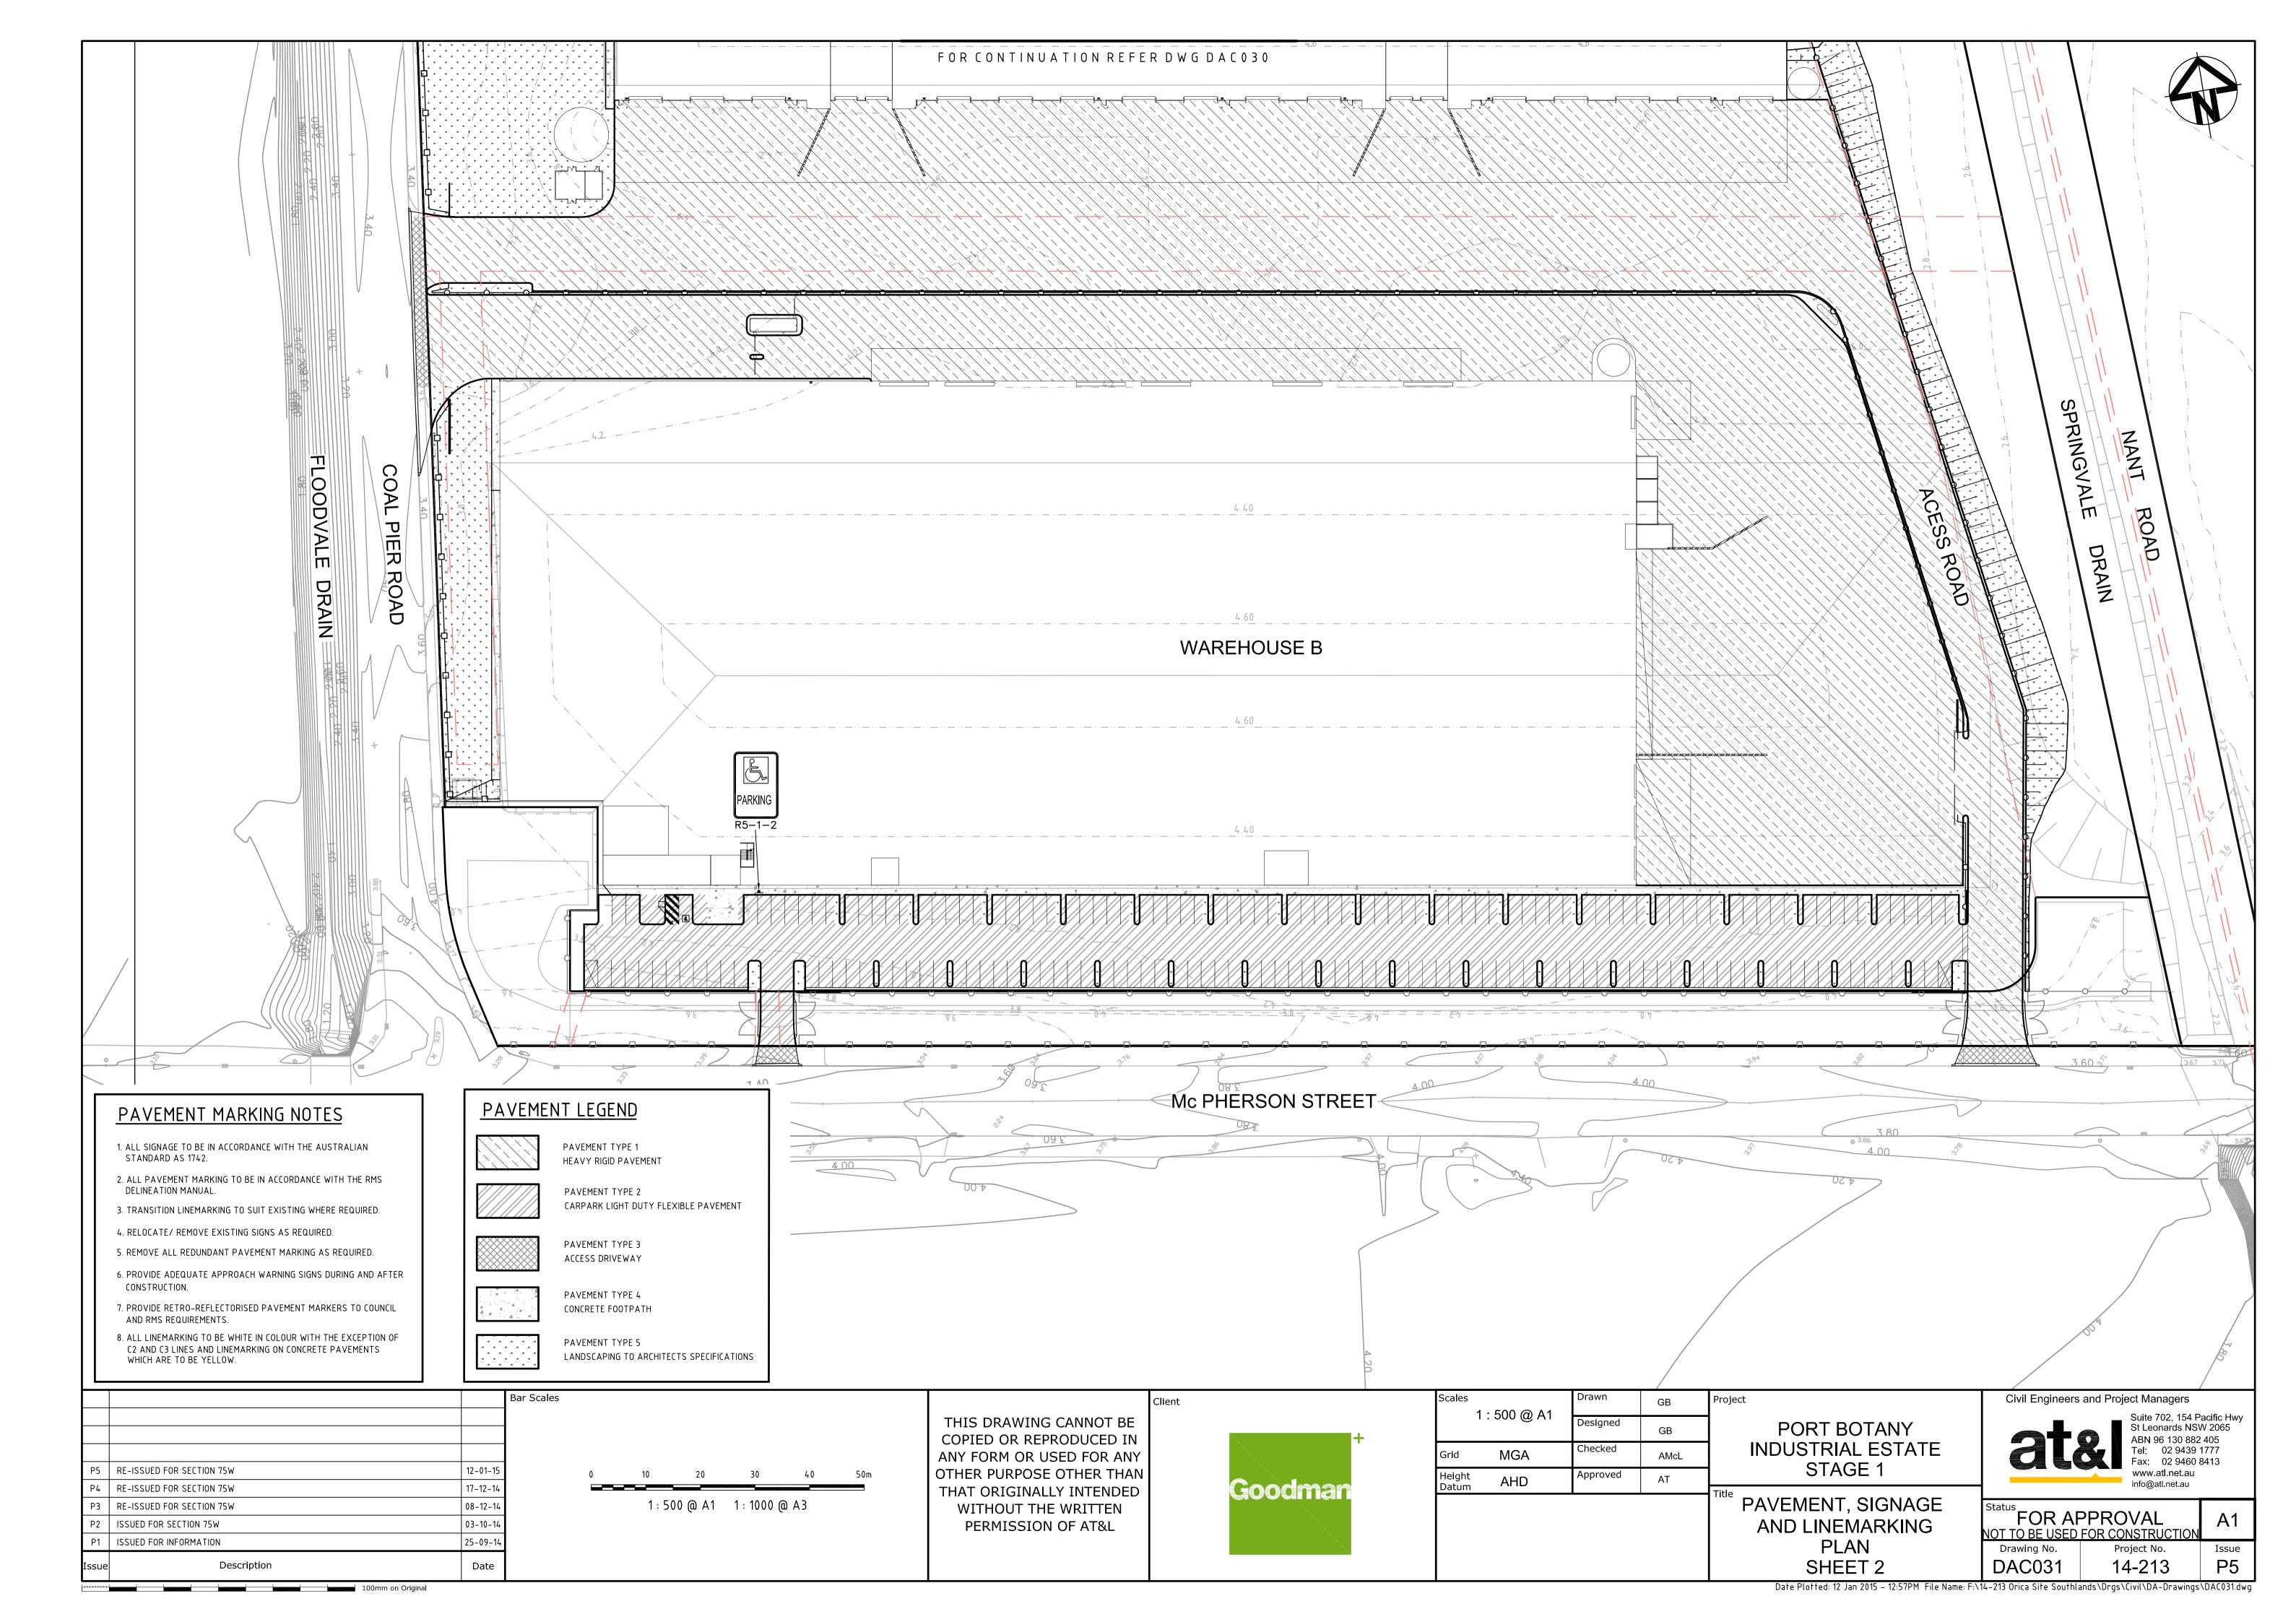


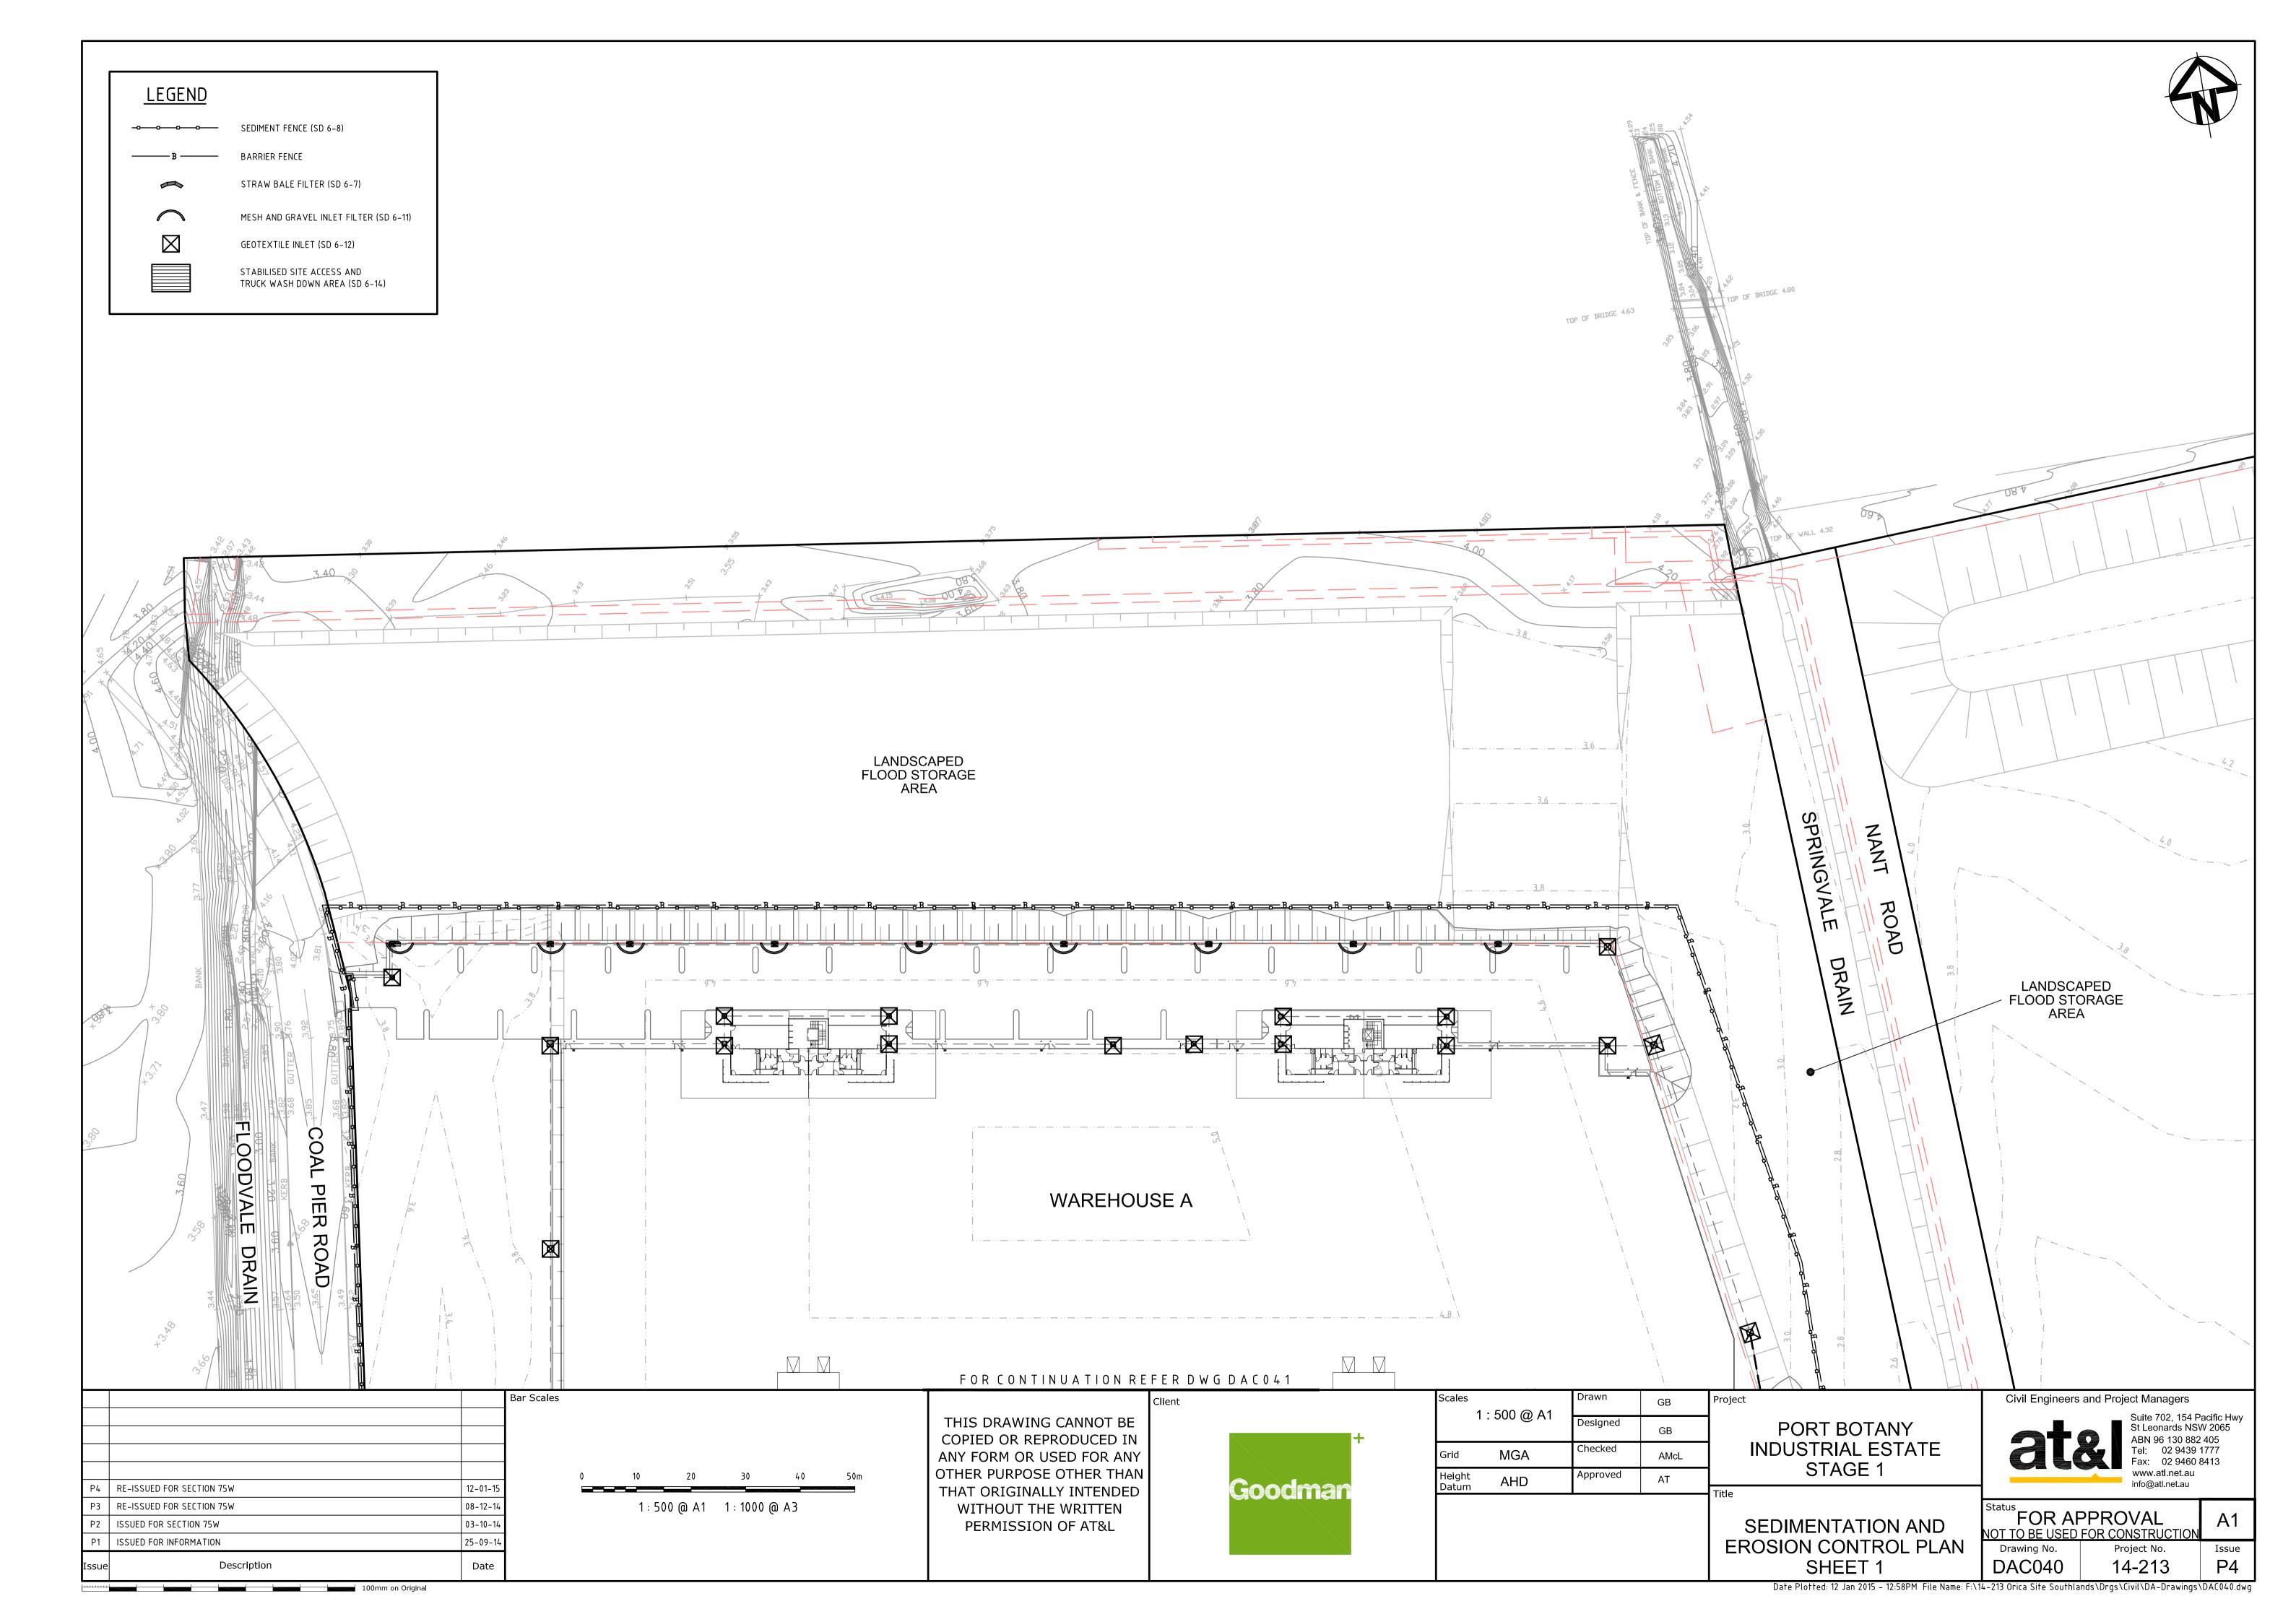

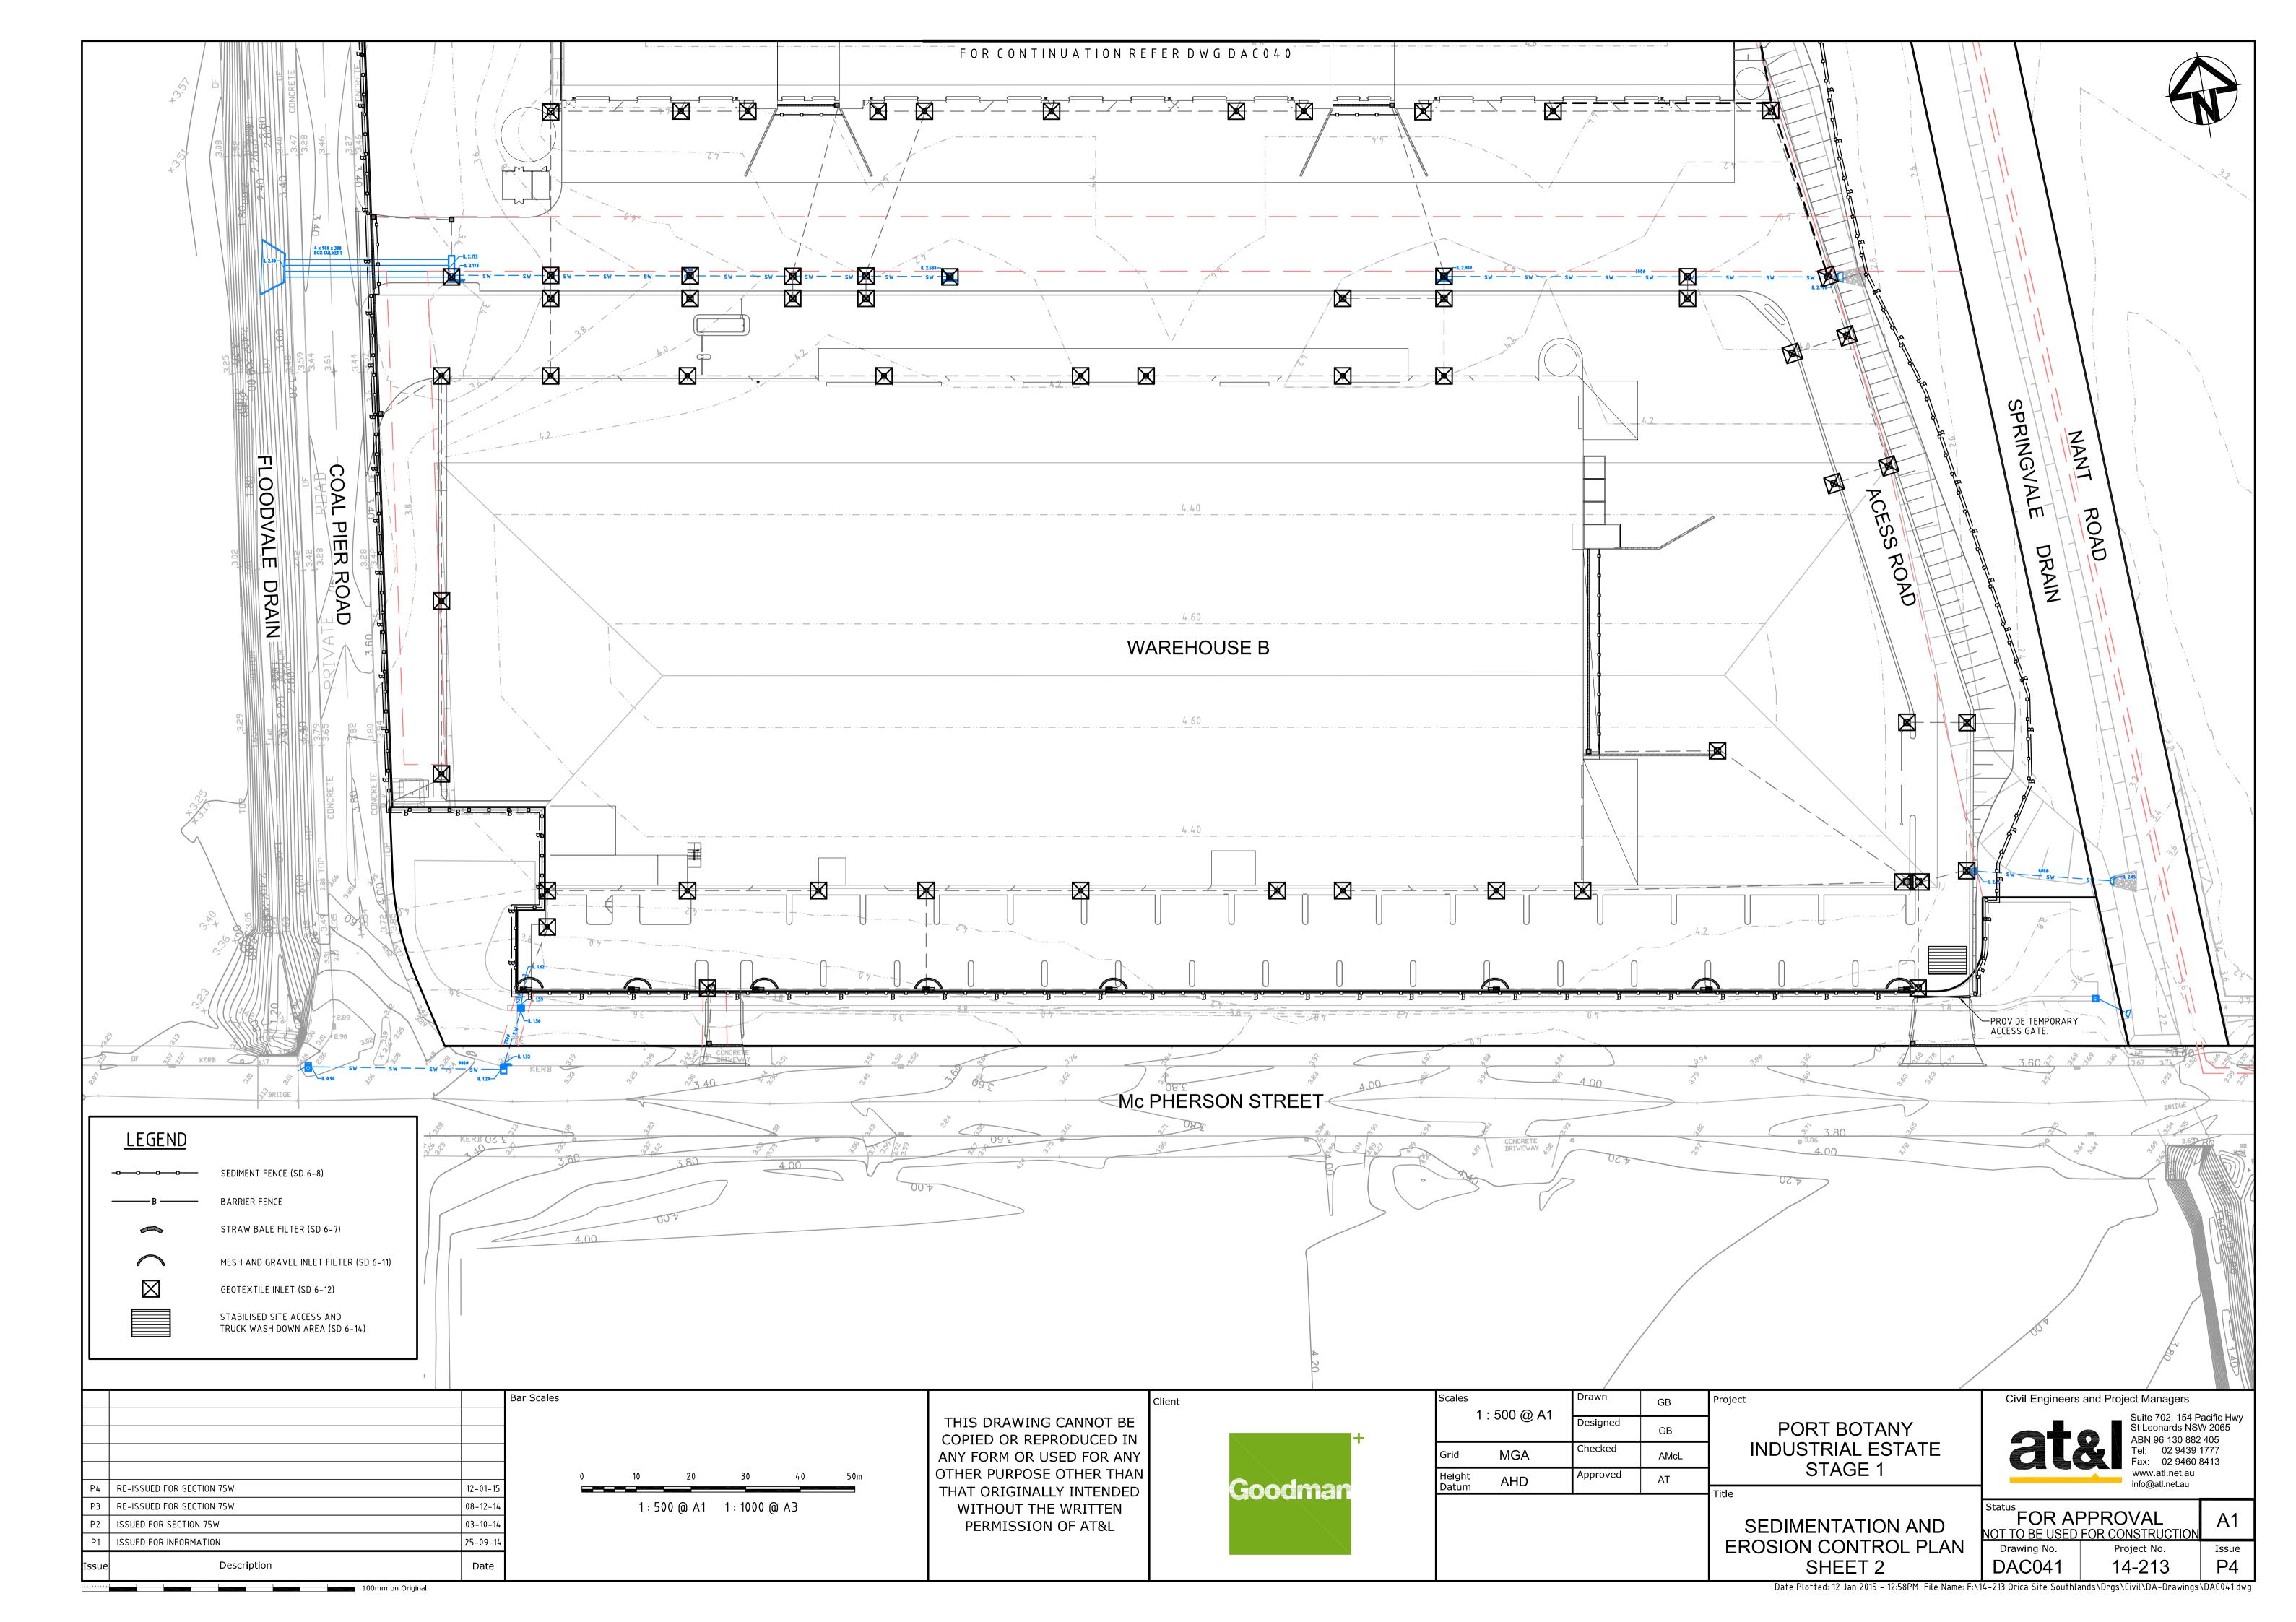

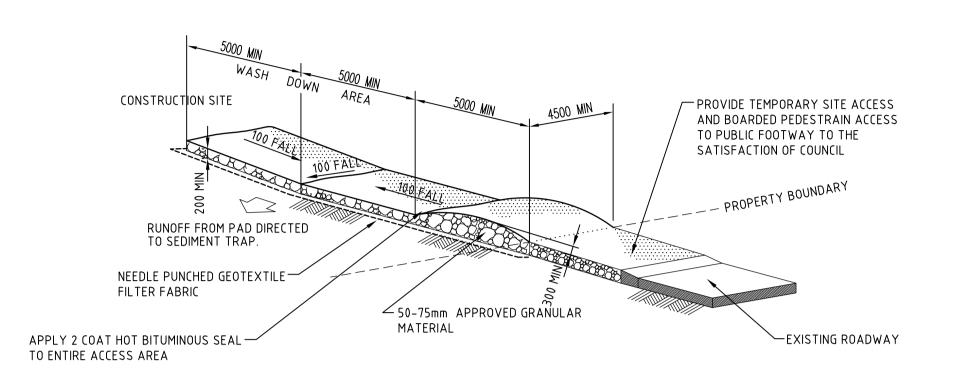


STABILISED SITE ACCESS AND TRUCK WASH DOWN AREA

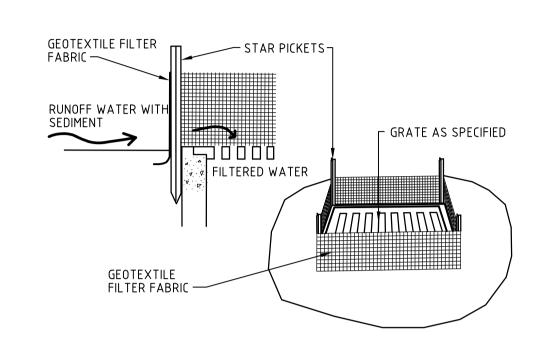


GEOTEXTILE FILTER PIT SURROUND

STAPLES ON TOP EDGE TO HOLD CLOTH-

DISTURBED AREA

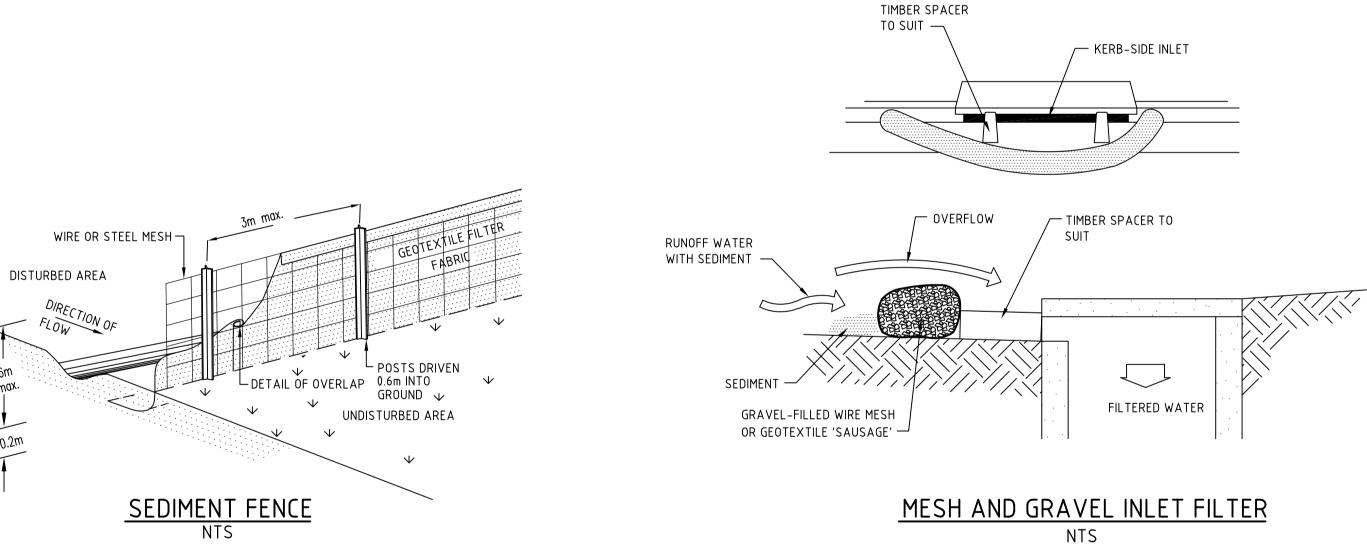

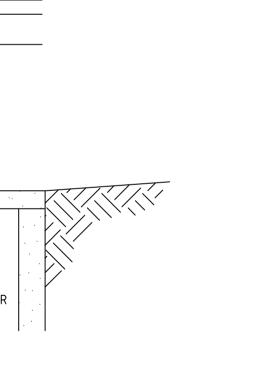

100mm INTO THE GROUND GEOTEXTILE EMBEDDED 200mm INTO GROUND HAYBALE AND GEOTEXTILE SEDIMENT FILTER

BUFFER ZONE GRASSED AREA

STAKE DRIVEN 600mm INTO THE GROUND WITH FIRST STAKE ANGLED TOWARDS PREVIOUSLY LAID BALE-

|  | Bar Scales |  |
|--|------------|--|
|  |            |  |
|  |            |  |
|    |                           |          | Bar Scales |                        |
|----|---------------------------|----------|------------|------------------------|
| _  |                           |          |            | THIS DRAWING CANNOT E  |
| 4  |                           |          |            | COPIED OR REPRODUCED   |
| 4  |                           |          |            | ANY FORM OR USED FOR A |
| 4  |                           |          |            | OTHER PURPOSE OTHER TH |
| _  | RE-ISSUED FOR SECTION 75W | 12-01-15 |            | THAT ORIGINALLY INTEND |
|    | RE-ISSUED FOR SECTION 75W | 08-12-14 |            | WITHOUT THE WRITTEN    |
|    | ISSUED FOR SECTION 75W    | 03-10-14 |            | PERMISSION OF AT&L     |
|    | ISSUED FOR INFORMATION    | 25-09-14 |            |                        |
| ie | Description               | Date     |            |                        |



Client

| Scales          |          | Drawn    | GB   | Proje |
|-----------------|----------|----------|------|-------|
|                 | AS SHOWN | Designed | GB   |       |
| Grid            | MGA      | Checked  | AMcL |       |
| Height<br>Datum | AHD      | Approved | AT   |       |
| Datuill         |          |          |      | Title |
|                 |          |          |      |       |

PORT BOTANY INDUSTRIAL ESTATE STAGE 1

SEDIMENTATION AND **EROSION CONTROL** 

GEOTEXTILE FILTER FABRIC

|                          | inio@ati.net.au            |       |
|--------------------------|----------------------------|-------|
| FOR AF<br>NOT TO BE USED | PROVAL<br>FOR CONSTRUCTION | A1    |
| Drawing No.              | Project No.                | Issue |
| DAC042                   | 14-213                     | P4    |

Suite 702, 154 Pacific Hwy St Leonards NSW 2065 ABN 96 130 882 405 Tel: 02 9439 1777 Fax: 02 9460 8413

Civil Engineers and Project Managers

**DETAILS** Date Plotted: 12 Jan 2015 – 12:58PM File Name: F:\14-213 Orica Site Southlands\Drgs\Civil\DA-Drawings\DAC042.dwg

