


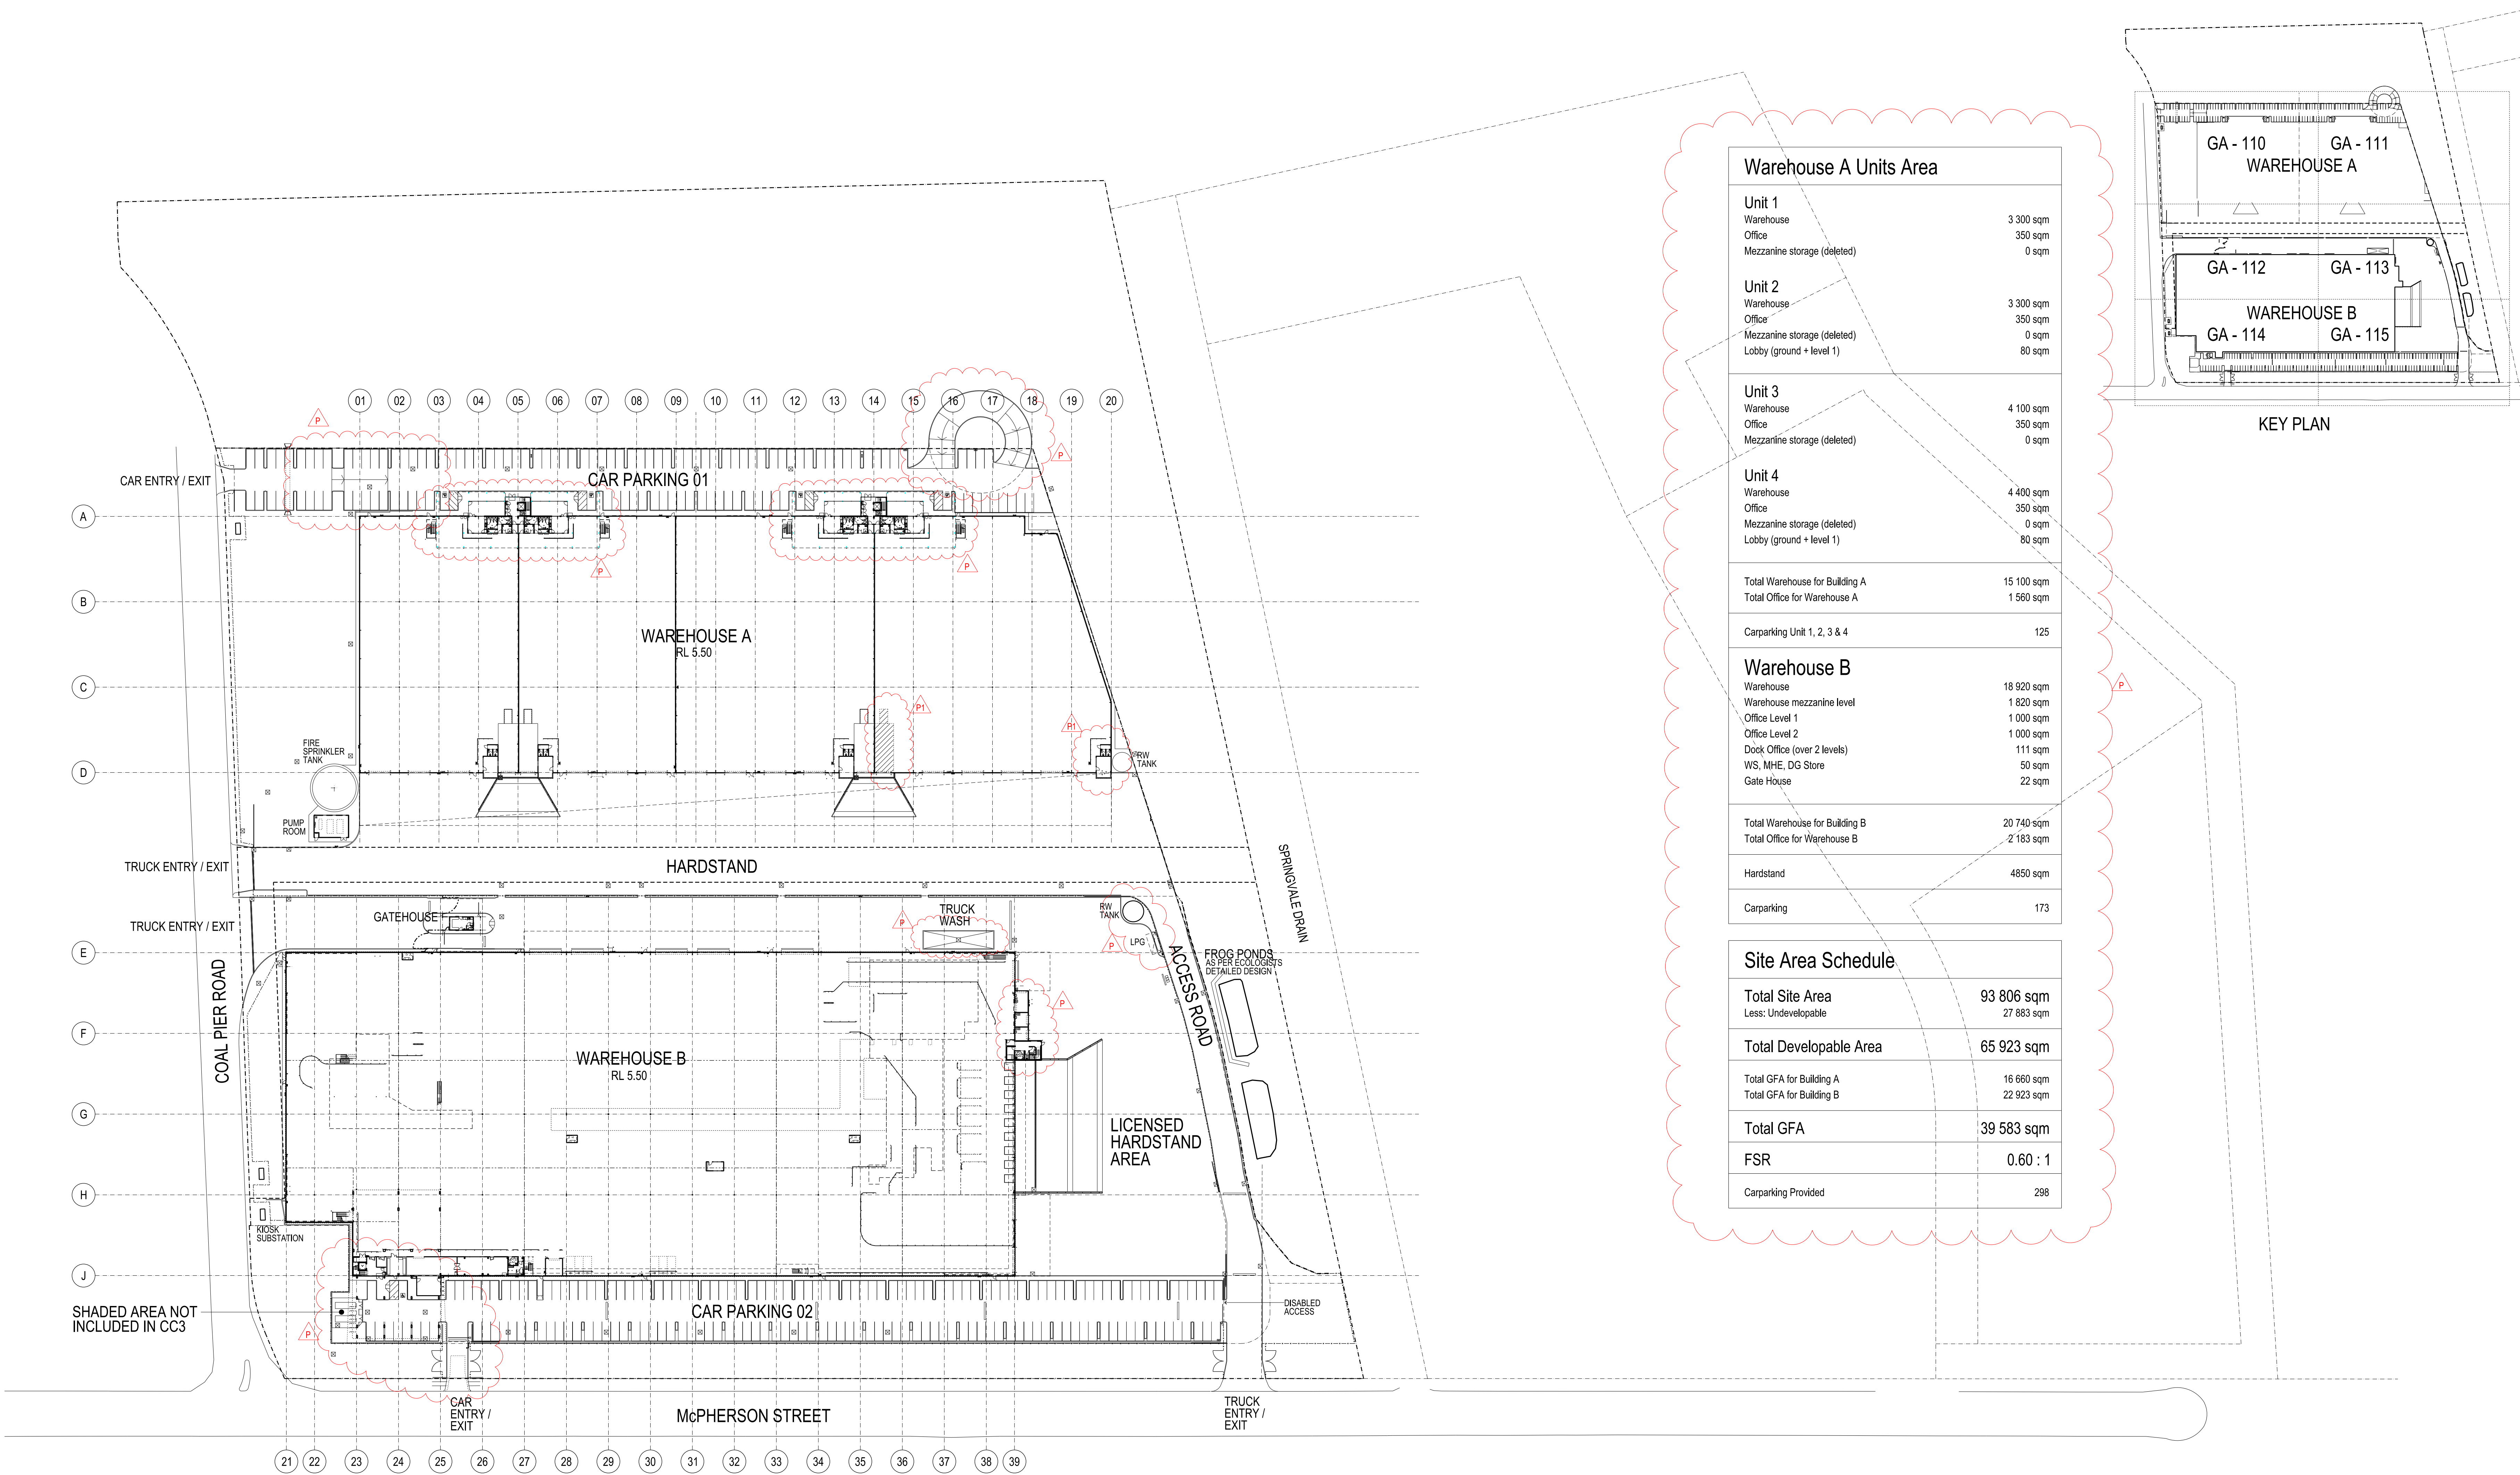

Warehouse A Units Area	
Unit 1	
Warehouse	3 300 sqm
Office	350 sqm
Mezzanine storage (deleted)	0 sqm
Unit 2	
Warehouse	3 300 sqm
Office	350 sqm
Mezzanine storage (deleted)	0 sqm
Lobby (ground + level 1)	80 sqm
Unit 3	
Warehouse	4 100 sqm
Office	350 sqm
Mezzanine storage (deleted)	0 sqm
Unit 4	
Warehouse	4 400 sqm
Office	350 sqm
Mezzanine storage (deleted)	0 sqm
Lobby (ground + level 1)	80 sqm
Total Warehouse for Building A	15 100 sqm
Total Office for Warehouse A	1 560 sqm
Carparking Unit 1, 2, 3 & 4	125
Warehouse B	
Warehouse	18 920 sqm
Warehouse mezzanine level	1 820 sqm
Office Level 1	1 000 sqm
Office Level 2	1 000 sqm
Dock Office (over 2 levels)	111 sqm
WS, MHE, DG Store	50 sqm
Gate House	22 sqm
Total Warehouse for Building B	20 740 sqm
Total Office for Warehouse B	2 183 sqm
Hardstand	4850 sqm
Carparking	173

Site Area Schedule	
Total Site Area	93 806 sqm
Less: Undevelopable	27 883 sqm
Total Developable Area	65 923 sqm
Total GFA for Building A	16 660 sqm
Total GFA for Building B	22 923 sqm
Total GFA	39 583 sqm
FSR	0.60 : 1
Carparking Provided	298

GENERAL NOTES


ALL ARCHITECTURAL DRAWINGS MUST BE READ IN CONJUNCTION WITH SURVEY, CIVIL, STRUCTURAL, MECHANICAL, ELECTRICAL & HYDRAULIC DRAWINGS & SPECIFICATIONS, BCA, DDA, SECTION J, FIRE AND ACOUSTIC REPORTS, AND ANY ADDITIONAL INSTRUCTION / INFORMATION SUPPLIED DURING THE COURSE OF CONSTRUCTION.

THESE DESIGNS, PLANS & SPECIFICATIONS AND THE COPYRIGHT THEREIN ARE THE PROPERTY OF THE ARCHITECT AND MUST NOT BE USED, REPRODUCED OR COPIED WHOLLY OR IN PART WITHOUT THE WRITTEN PERMISSION OF THIS OFFICE.

FIGURED DIMENSIONS TO BE USED IN PREFERENCE TO SCAILING. ALL DIMENSIONS TO BE CHECKED ON SITE.

THIS DOCUMENT NOT TO BE USED FOR CONSTRUCTION UNLESS SIGNED & ISSUED FOR CONSTRUCTION.

P	1	ISSUE FOR SECTION 96 APPLICATION	30.09.2015
N		WH-A Unit 4 dock office moved	
M	1	Issue for construction	22.08.2015
L	1	Issue for construction	17.09.2015
K	1	RE-ISSUE FOR S.96 APPLICATION	15.09.2015
J	1	Parking revised	
I	1	ISSUE FOR S.96 APPLICATION	04.08.2015
H	1	Revision and addition of car spaces to site entry area to WHA	
ISSUE	REV.	DESCRIPTION	DATE

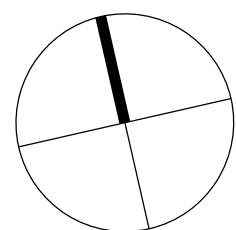

SBA
ARCHITECTS

Commercial Industrial Residential Retail Interior Design

Suite 702, 83 Mount Street, North Sydney NSW 2060

T 02 9629 9588 F 02 9629 8889
E info@sbaarch.com.au W www.sbaarch.com.au

CLIENT

Goodman

TOLL

BUILDER

RICHARD CROOKES CONSTRUCTIONS

PROJECT

PORT BOTANY INDUSTRIAL ESTATE
MCPHERSON STREET, BOTANY, NSW, 2019.

TITLE

MASTER SITE PLAN

DATE 25.03.2015

SCALE 1:750 @ B1

DRAWN SBA

CHECKED

APPROVED

PROJECT No.

15113

DWG No.

GA - 101

ISSUE

P

A

B

C

D

E

F

G

H

J

SHADED AREA NOT INCLUDED IN CC3

01

02

03

04

05

06

07

08

09

10

11

12

13

14

15

16

17

18

19

20

CAR ENTRY / EXIT

CAR PARKING 01
125 SPACES

WAREHOUSE A
RL 5.50

FIRE SPRINKLER TANK

PUMP ROOM

TRUCK ENTRY / EXIT

HARDSTAND

TRUCK ENTRY / EXIT

WAREHOUSE B
RL 5.50

TRUCK WASH

25 KL RAINWATER TANK

25 KL RAINWATER TANK

LICENSED HARDSTAND AREA

SPRINGVALE DRAIN

ACCESS ROAD

FROG PONDS
AS PER ECOLOGISTS
DETAILED DESIGN

2.4m SLIDING GATES

SLIDING GATE

CAR EXIT

DISABLED ACCESS

ACCESS TO MONITOR WELLS

TRUCK ENTRY / EXIT

21

22

23

24

25

26

27

28

29

30

31

32

33

34

35

36

37

38

39

McPHERSON STREET

CAR ENTRY

ACCESS TO MONITOR WELLS

EXISTING CHAIN WIRE FENCE

EXISTING PALISADE FENCE


CAR PARKING 02
173 SPACES

BOOM GATE

SLIDING GATE

GENERAL NOTES
ALL ARCHITECTURAL DRAWINGS MUST BE READ IN CONJUNCTION WITH SURVEY, CIVIL, STRUCTURAL, MECHANICAL, ELECTRICAL & HYDRAULIC DRAWINGS & SPECIFICATIONS, BCA, DDA, SECTION J FIRE AND ACOUSTIC REPORTS, AND ANY ADDITIONAL INSTRUCTION / INFORMATION SUPPLIED DURING THE COURSE OF CONSTRUCTION.
THESE DESIGNS, PLANS & SPECIFICATIONS AND THE COPYRIGHT THEREIN ARE THE PROPERTY OF THE ARCHITECT AND MUST NOT BE USED, REPRODUCED OR COPIED WHOLLY OR IN PART WITHOUT THE WRITTEN PERMISSION OF THIS OFFICE.
FIGURED DIMENSIONS TO BE USED IN PREFERENCE TO SCAILING. ALL DIMENSIONS TO BE CHECKED ON SITE.
THIS DOCUMENT NOT TO BE USED FOR CONSTRUCTION UNLESS SIGNED & ISSUED FOR CONSTRUCTION.

T	1	ISSUE FOR SECTION 96 APPLICATION	30.09.2015
S	1	ISSUE FOR CC3	22.09.2015
R	1	ISSUE FOR CONSTRUCTION	17.09.2015
Q	1	RE-ISSUE FOR S.96 APPLICATION	15.09.2015
P	1	RE-ISSUE FOR S.96 APPLICATION	04.09.2015
1	1	Revision and addition of car spaces to site entry area to WHA	
ISSUE	REV.	DESCRIPTION	DATE

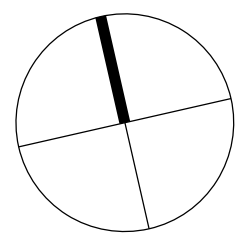

SBA
ARCHITECTS

Commercial Industrial Residential Retail Interior Design
Suite 702, 83 Mount Street, North Sydney NSW 2060
T 02 9629 9588 F 02 9629 8689
E info@sbaarch.com.au W www.sbaarch.com.au




RICHARD CROOKES
CONSTRUCTIONS

PROJECT
PORT BOTANY INDUSTRIAL ESTATE
McPHERSON STREET, BOTANY, NSW, 2019.
TITLE
SITE PLAN


DATE	25.03.2015
SCALE	1:500 @ B1
DRAWN	SBA
CHECKED	
APPROVED	

PROJECT No.
15113
DWG No.
GA - 102
ISSUE
T

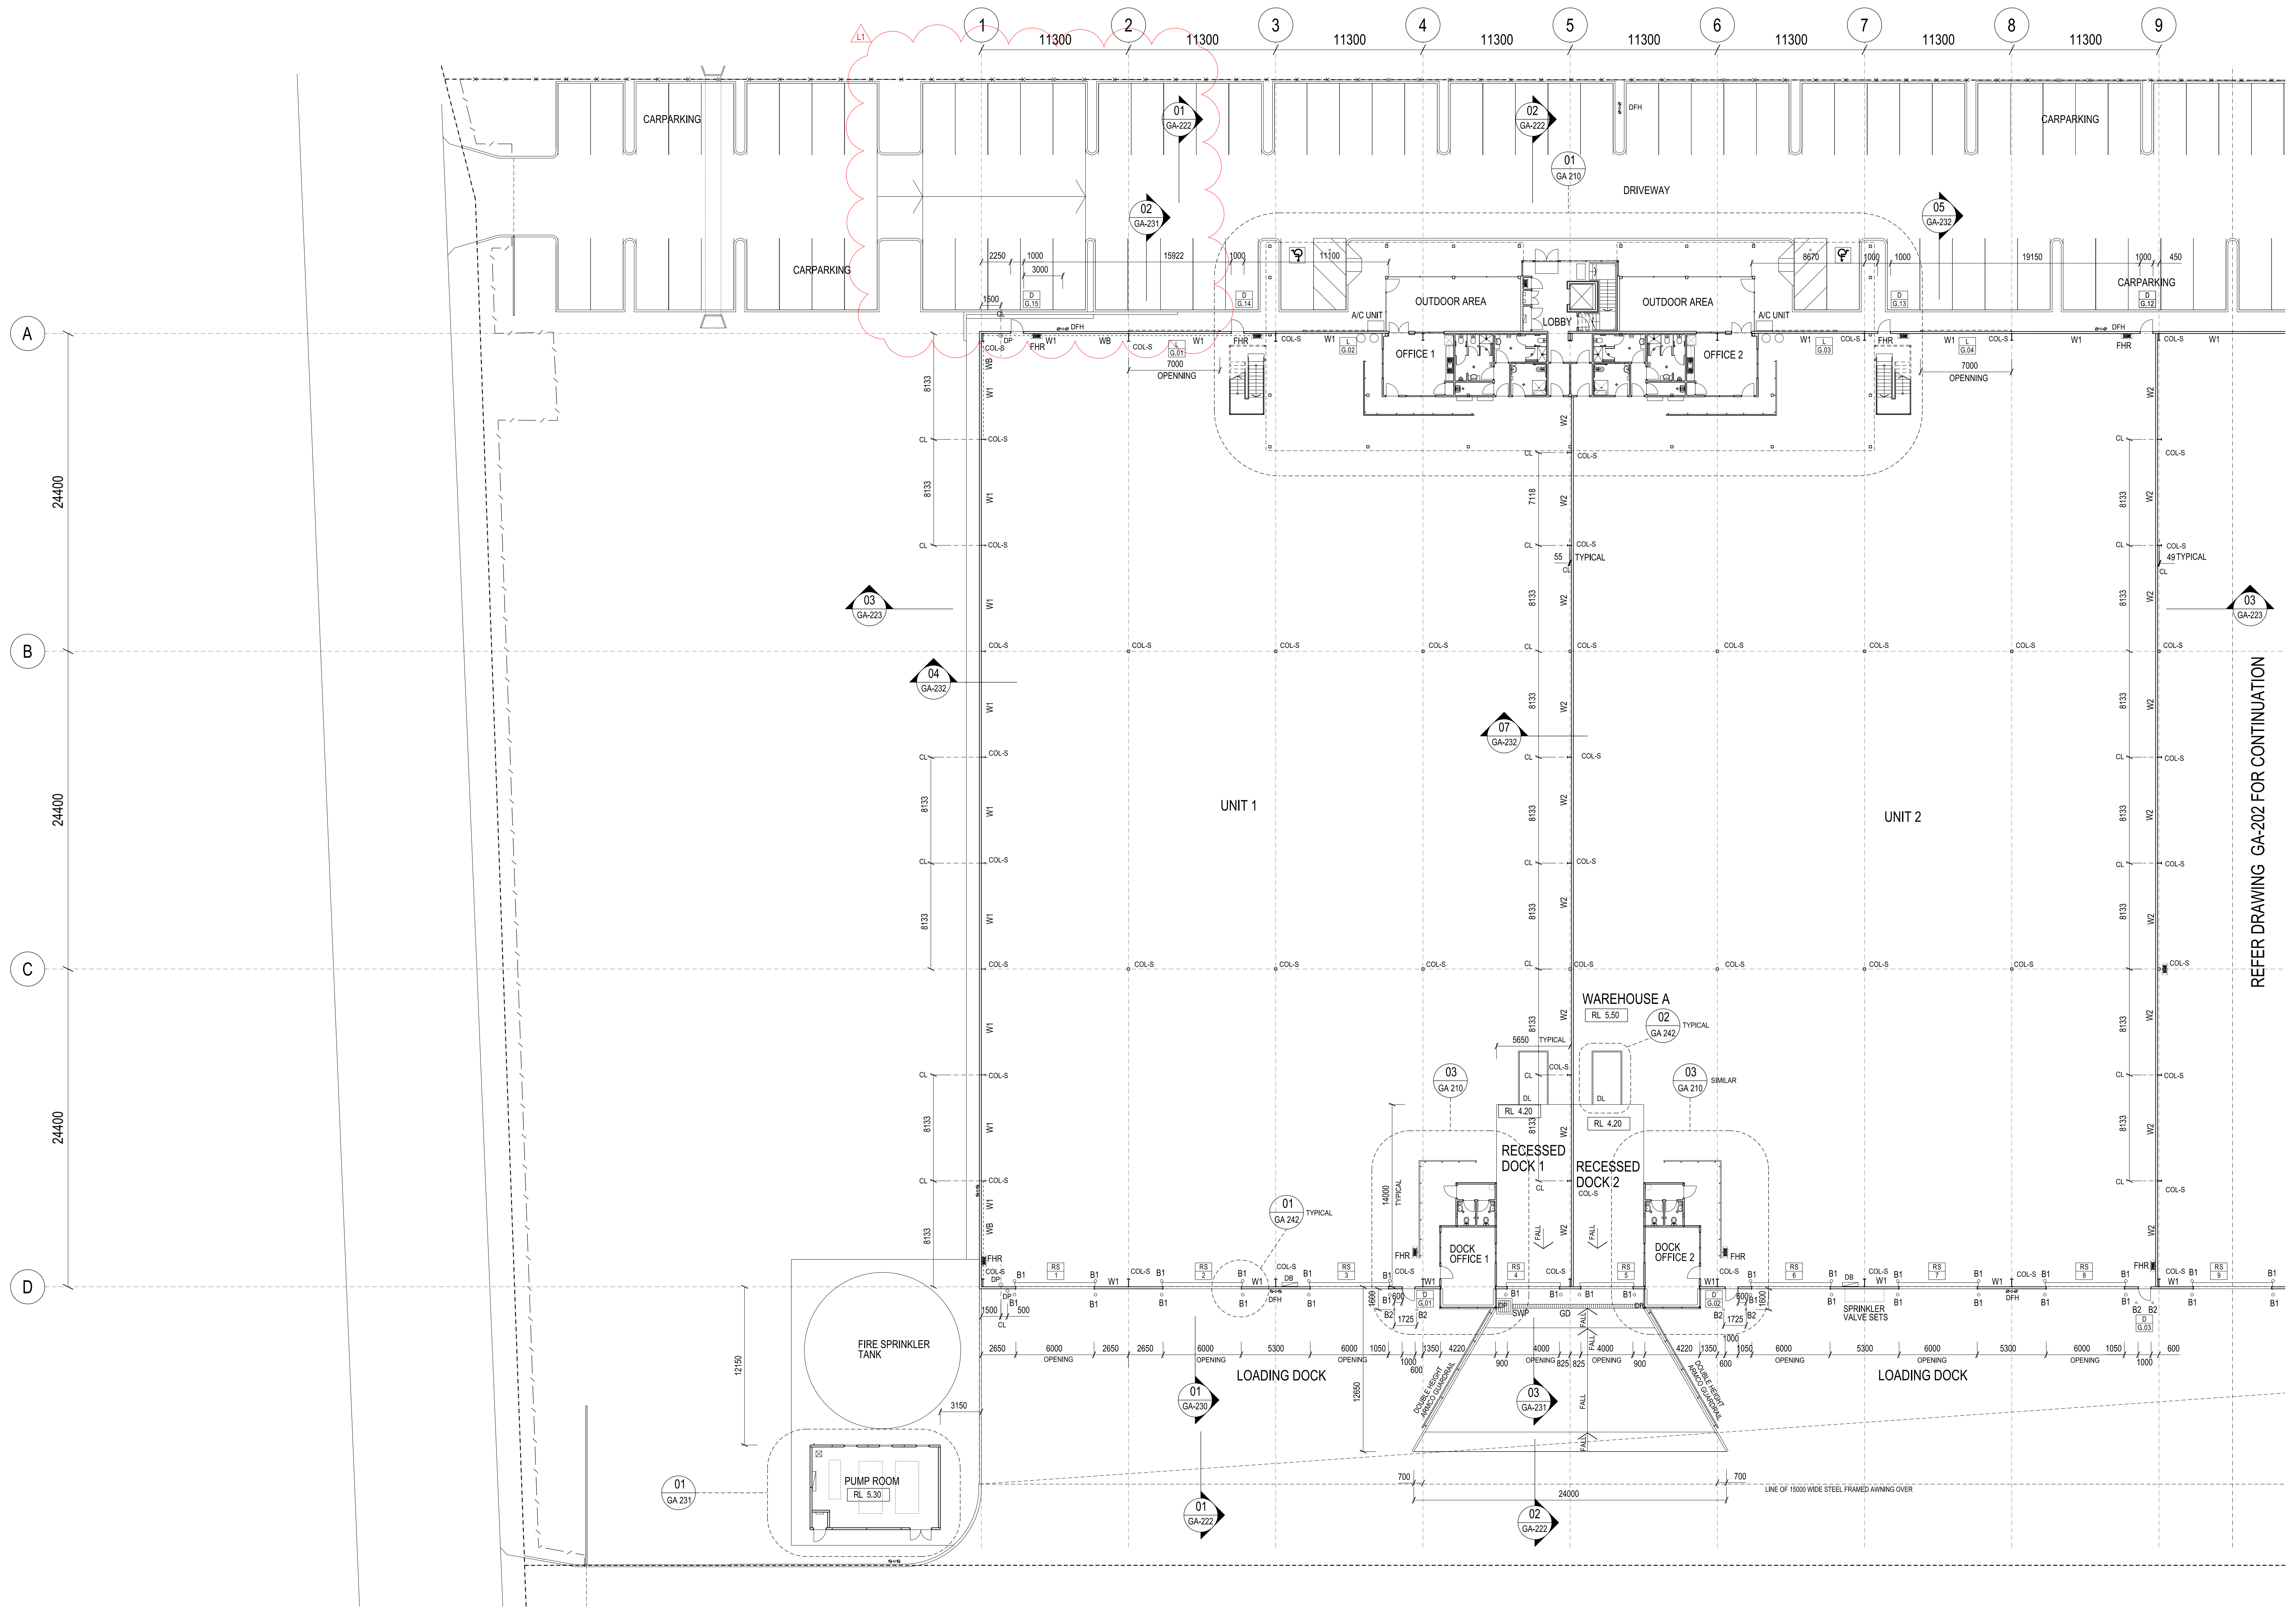

GENERAL NOTES		
ALL ARCHITECTURAL DRAWINGS MUST BE READ IN CONJUNCTION WITH SURVEY, CIVIL, STRUCTURAL, MECHANICAL, ELECTRICAL & HYDRAULIC DRAWINGS & SPECIFICATIONS, BCA, DCA, SECTION J FIRE AND ACOUSTIC REPORTS, AND ANY ADDITIONAL INSTRUCTION / INFORMATION SUPPLIED DURING THE COURSE OF CONSTRUCTION.		
THESE DESIGNS, PLANS & SPECIFICATIONS AND THE COPYRIGHT THEREIN ARE THE PROPERTY OF THE ARCHITECT AND MUST NOT BE USED, REPRODUCED OR COPIED WHOLLY OR IN PART WITHOUT THE WRITTEN PERMISSION OF THIS OFFICE.		
FIGURED DIMENSIONS TO BE USED IN PREFERENCE TO SCAILING. ALL DIMENSIONS TO BE CHECKED ON SITE.		
THIS DOCUMENT NOT TO BE USED FOR CONSTRUCTION UNLESS SIGNED & ISSUED FOR CONSTRUCTION.		
L	1	RE-ISSUE FOR S.96 APPLICATION
K	1	ISSUE FOR CONSTRUCTION
J	1	Disabled access amendments
G	1	DP added to dock office
H	1	ISSUE FOR S.96 APPLICATION
F	1	Revision to car parking area 01
G	1	ISSUE FOR CC2
F	1	DPs relocated
F	1	ISSUE FOR CONSTRUCTION
F	1	DIMENSIONS REVISED
ISSUE	REV.	DESCRIPTION
		DATE

06.08.15

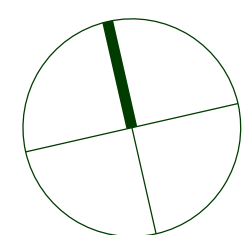

SBA ARCHITECTS

Commercial Industrial Residential Retail Interior Design

Suite 702, 83 Mount Street, North Sydney NSW 2060

T 02 9629 9588 F 02 9629 8899
E info@sbaarch.com.au W www.sbaarch.com.au

CLIENT

Goodman

BUILDER

RICHARD CROOKES CONSTRUCTIONS


PROJECT

PORT BOTANY INDUSTRIAL ESTATE
MCIPHERSON STREET, BOTANY, NSW, 2019.

TITLE

WHA GROUND FLOOR PLAN PART 01

DATE	25.03.2015	PROJECT No.	15113
SCALE	1:200 @ B1	DWG No.	GA - 201 L
DRAWN	SBA	ISSUE	
CHECKED			
APPROVED			

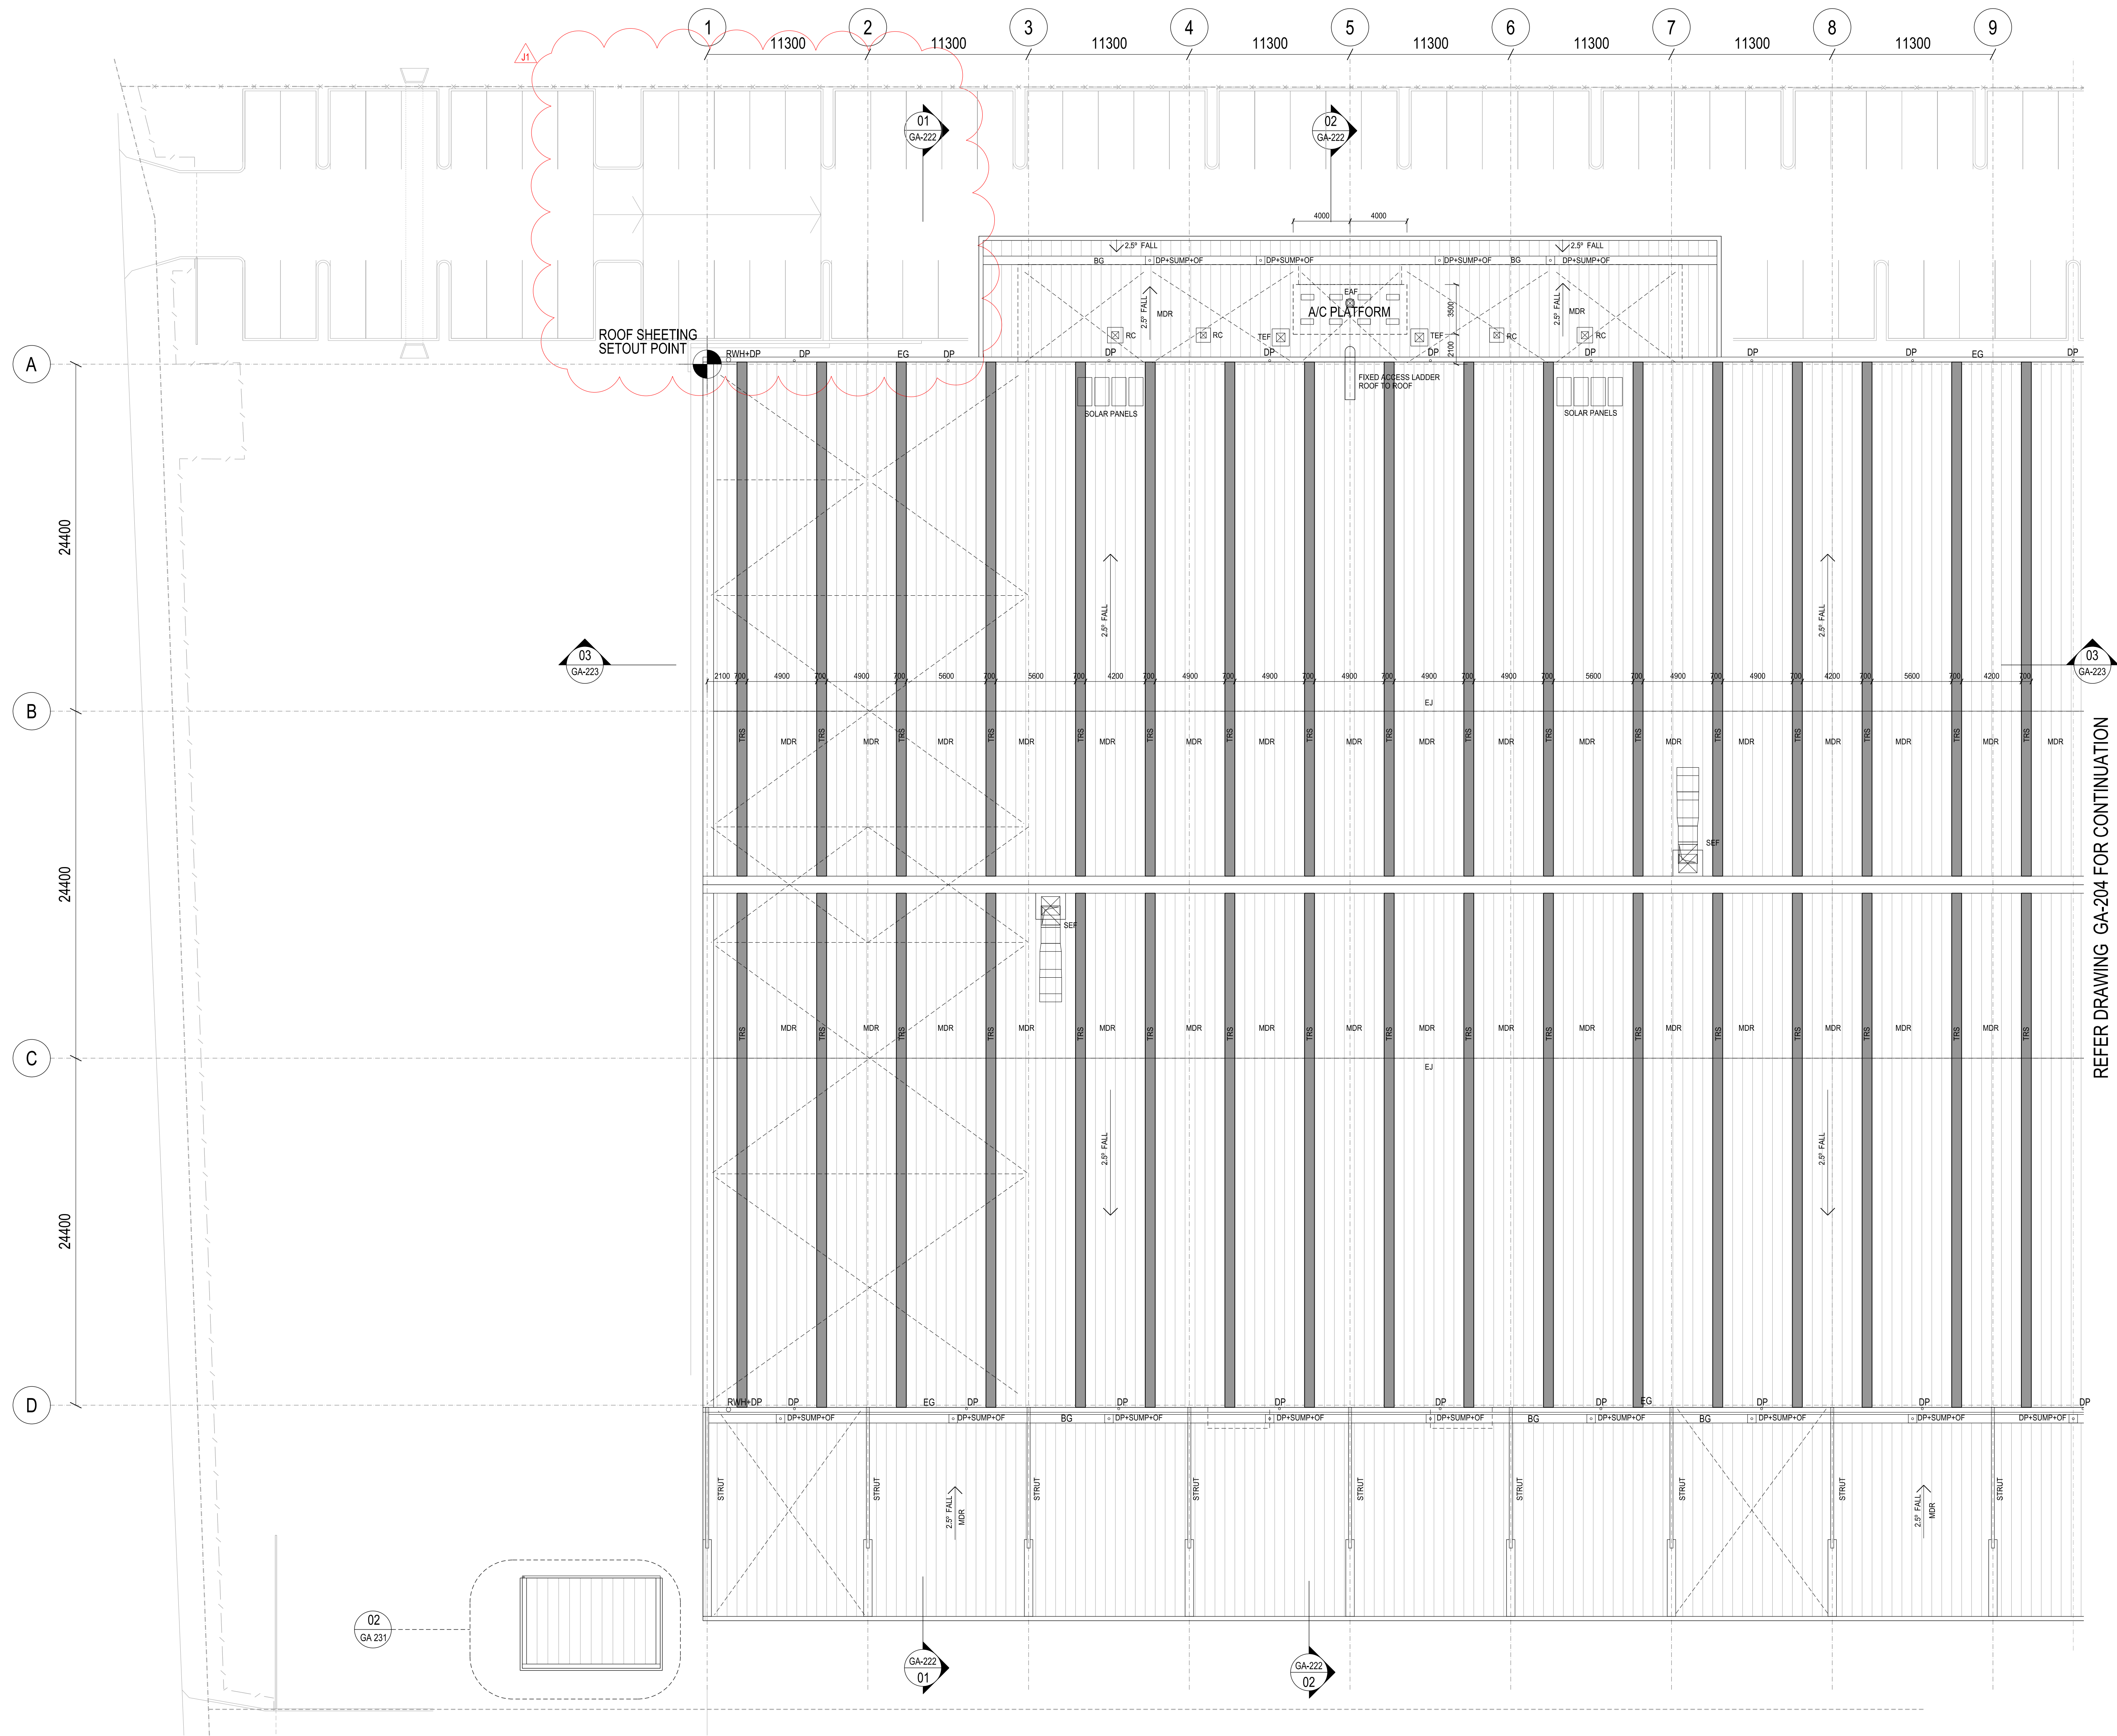

GENERAL NOTES ALL ARCHITECTURAL DRAWINGS MUST BE READ IN CONJUNCTION WITH SURVEY, CIVIL, STRUCTURAL, MECHANICAL, ELECTRICAL & HYDRAULIC DRAWINGS & SPECIFICATIONS, BCA, DDA, SECTION J FIRE AND ACOUSTIC REPORTS, AND ANY ADDITIONAL INSTRUCTION / INFORMATION SUPPLIED DURING THE COURSE OF CONSTRUCTION. THESE DESIGNS, PLANS & SPECIFICATIONS AND THE COPYRIGHT THEREIN ARE THE PROPERTY OF THE ARCHITECT AND MUST NOT BE USED, REPRODUCED OR COPIED WHOLLY OR IN PART WITHOUT THE WRITTEN PERMISSION OF THIS OFFICE. FIGURED DIMENSIONS TO BE USED IN PREFERENCE TO SCALING. ALL DIMENSIONS TO BE CHECKED ON SITE. THIS DOCUMENT NOT TO BE USED FOR CONSTRUCTION UNLESS SIGNED & ISSUED FOR CONSTRUCTION	J	1	ISSUE FOR S.96 APPLICATION	15.09.15
	H	2	ISSUE FOR S.96 APPLICATION	25.08.15
	G	1	ISSUE FOR CC2	06.08.15
	F	2	ISSUED FOR CONSTRUCTION	09.07.15
	E	1	ISSUED FOR CONSTRUCTION	01.07.15
	D	1	ISSUED FOR CONSTRUCTION	
	D	2	ISSUED FOR CONSTRUCTION	
	D	1	ISSUED FOR CONSTRUCTION	
	D	2	ISSUED FOR CONSTRUCTION	
	D	1	ISSUED FOR CONSTRUCTION	
ISSUE REV. DESCRIPTION DATE				

SB

ARCHITECTS

Commercial Industrial Residential Retail Interior Design

Suite 702, 83 Mount Street, North Sydney NSW 2060

T 02 9629 9588 F 02 9629 8699

E info@sbaarch.com.au W www.sbaarch.com.au

CLIENT

Goodman

BUILDER

RICHARD CROOKES CONSTRUCTIONS

PROJECT

PORT BOTANY INDUSTRIAL ESTATE

MCPHERSON STREET, BOTANY, NSW, 2019.

TITLE

WHA ROOF PLAN PART 01

DATE

25.03.2015

SCALE

1:200 @ B1

DRAWN

SBA

CHECKED

APPROVED

PROJECT No.


15113

DWG No.

GA - 203

ISSUE

J

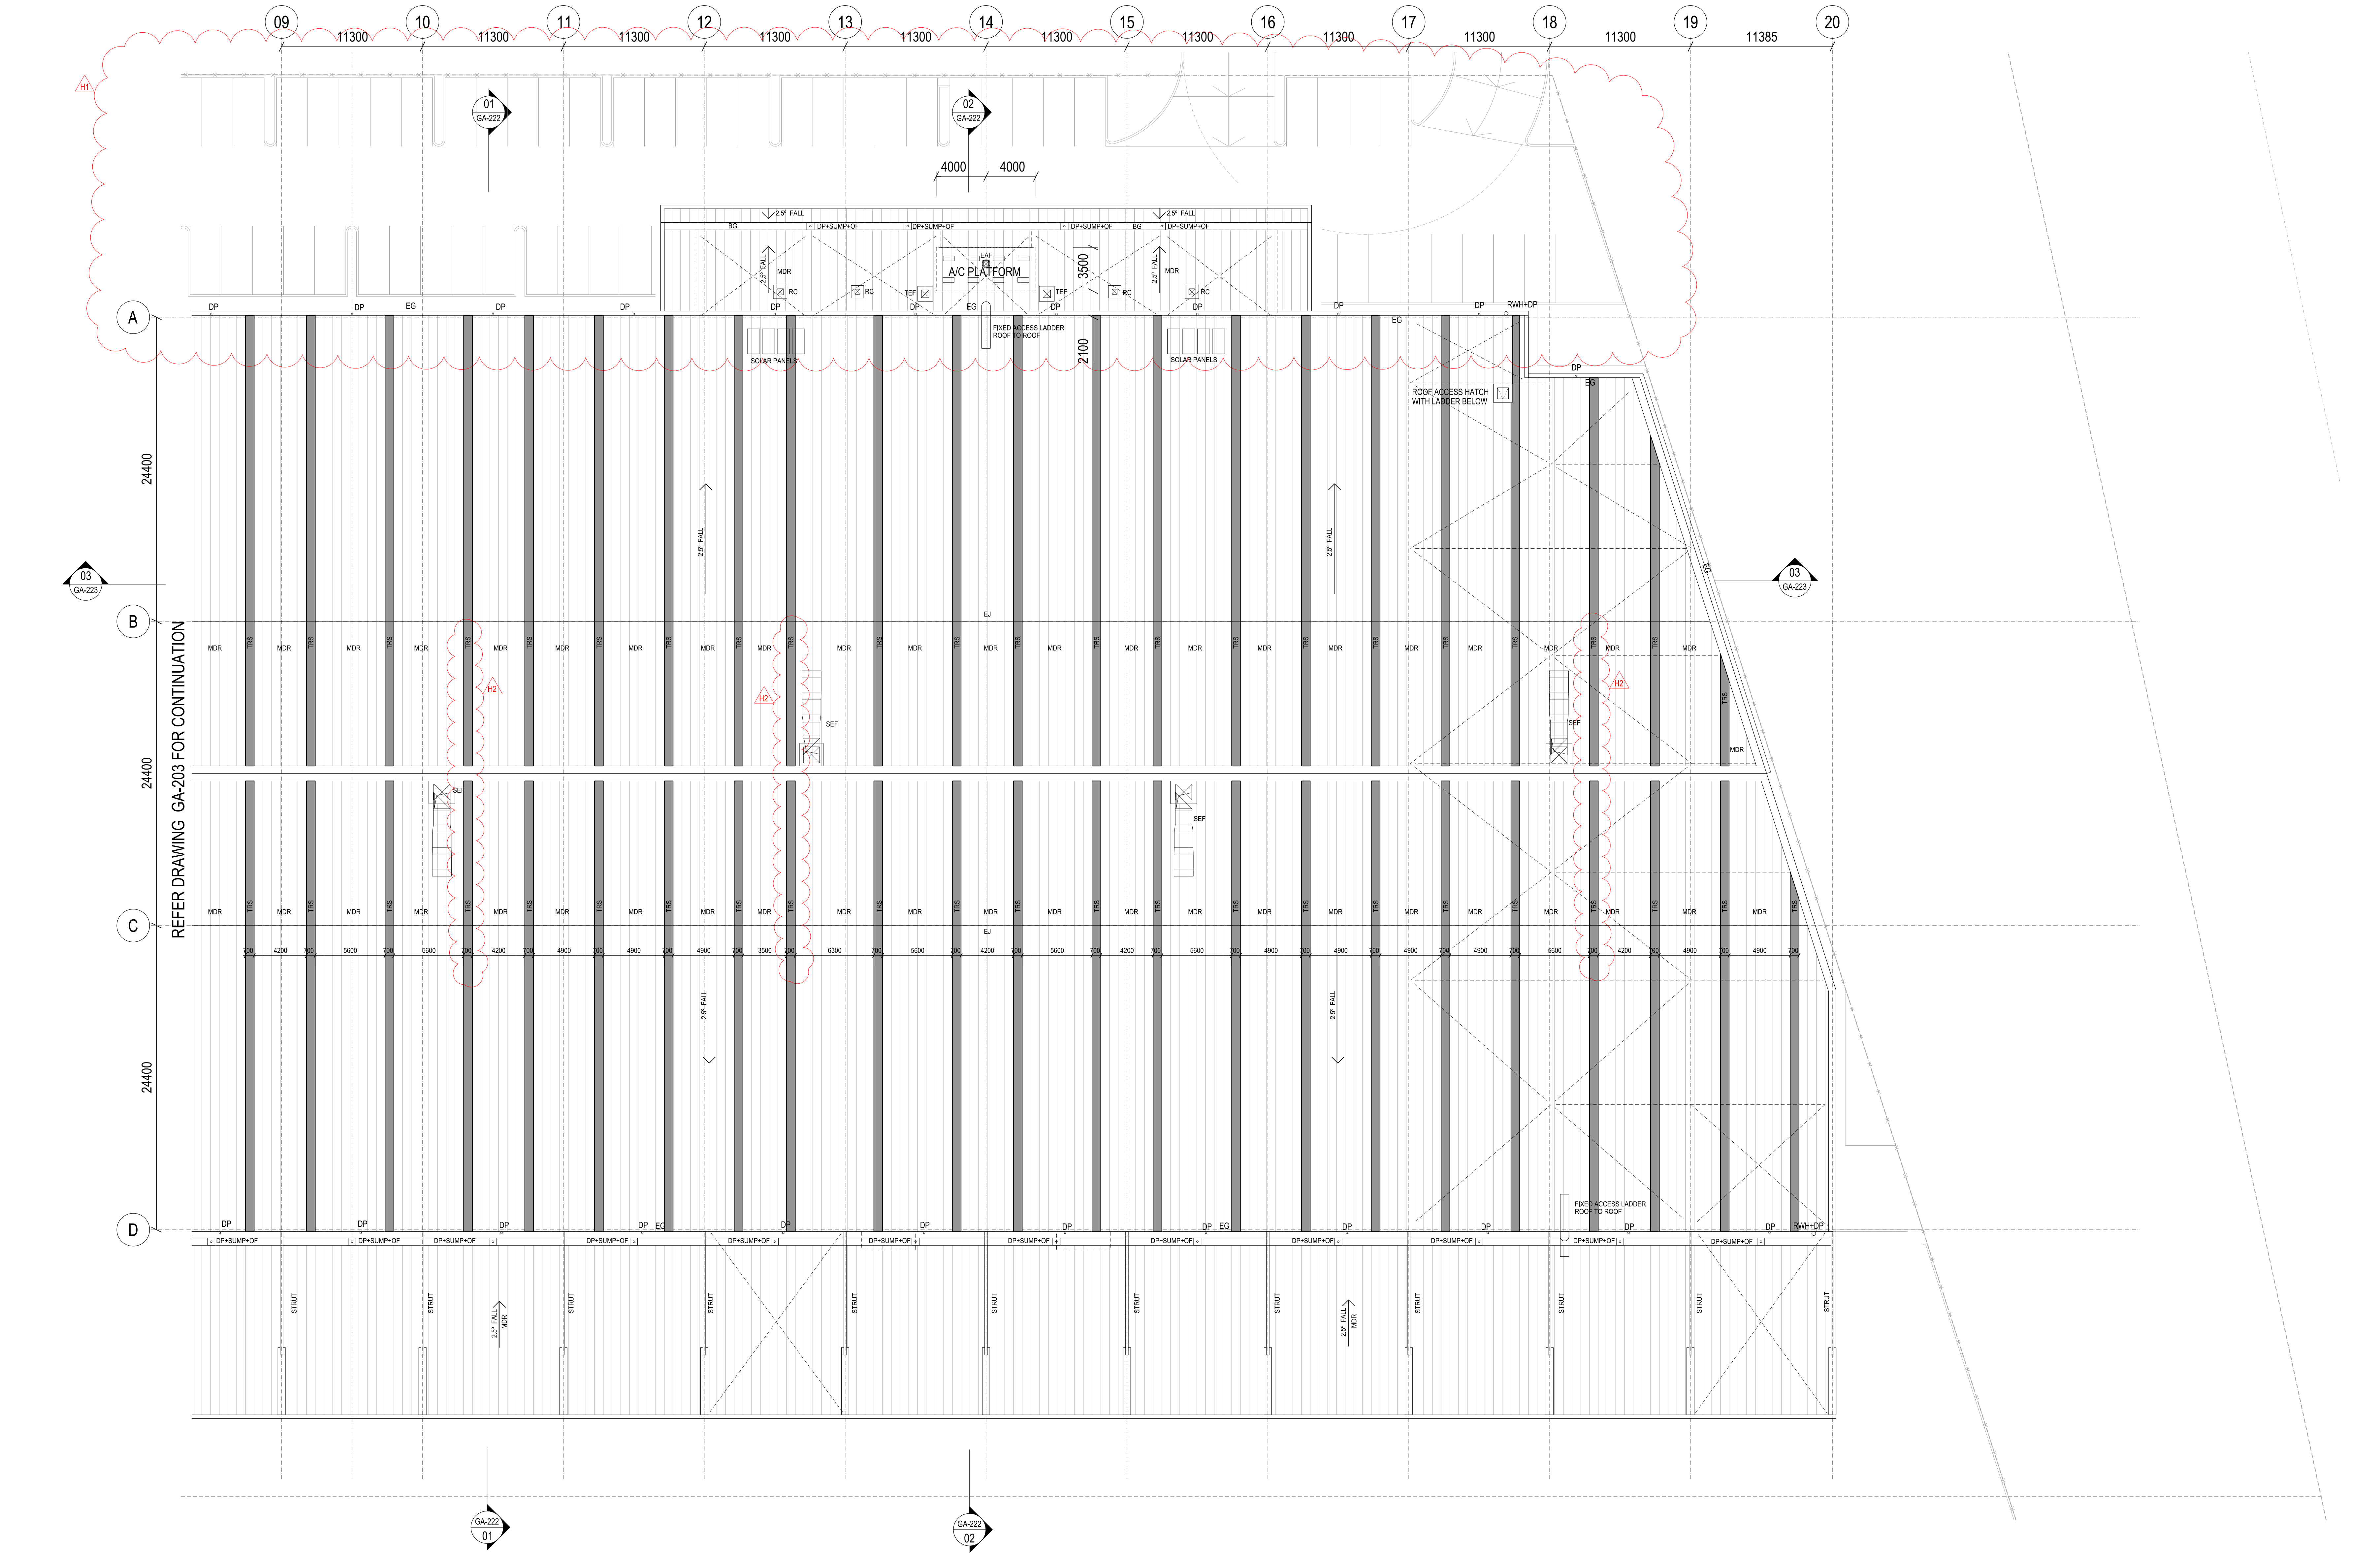

GENERAL NOTES ALL ARCHITECTURAL DRAWINGS MUST BE READ IN CONJUNCTION WITH SURVEY, CIVIL, STRUCTURAL, MECHANICAL, ELECTRICAL & HYDRAULIC DRAWINGS & SPECIFICATIONS, BCA, DDA, SECTION J FIRE AND ACOUSTIC REPORTS, AND ANY ADDITIONAL INSTRUCTION / INFORMATION SUPPLIED DURING THE COURSE OF CONSTRUCTION. THESE DESIGNS, PLANS & SPECIFICATIONS AND THE COPYRIGHT THEREIN ARE THE PROPERTY OF THE ARCHITECT AND MUST NOT BE USED, REPRODUCED OR COPIED WHOLLY OR IN PART WITHOUT THE WRITTEN PERMISSION OF THIS OFFICE. FIGURED DIMENSIONS TO BE USED IN PREFERENCE TO SCAILING. ALL DIMENSIONS TO BE CHECKED ON SITE. THIS DOCUMENT NOT TO BE USED FOR CONSTRUCTION UNLESS SIGNED & ISSUED FOR CONSTRUCTION.	H 2 1		ISSUE FOR S.96 APPLICATION	25.08.2015
	G 2 1		ISSUE FOR CC2	06.08.15
	F 2 1		ISSUED FOR CONSTRUCTION	09.07.15
	E 2 1		ISSUED FOR CONSTRUCTION	01.07.15
D 1		ISSUED FOR CONSTRUCTION		10.06.15
C 1		ISSUED FOR CONSTRUCTION		10.06.15
B 1		ISSUED FOR CONSTRUCTION		10.06.15
A 1		ISSUED FOR CONSTRUCTION		10.06.15
REV.		DESCRIPTION		DATE
1		A/C DETAILS, SOLAR PANELS & SEF ADDED		10.06.15
2		TRIS sheets relocated		25.08.2015
3		Revision to car parking areas 01		06.08.15
4		ISSUE FOR CC2		06.08.15
5		ISSUED FOR CONSTRUCTION		09.07.15
6		ISSUED FOR CONSTRUCTION		01.07.15
7		ISSUED FOR CONSTRUCTION		10.06.15
8		ISSUED FOR CONSTRUCTION		10.06.15
SB ARCHITECTS

Commercial Industrial Residential Retail Interior Design

Suite 702, 83 Mount Street, North Sydney NSW 2060

T 02 9629 9588 F 02 9629 8699

E info@sbaarch.com.au W www.sbaarch.com.au

CLIENT

Goodman

BUILDER

RICHARD CROOKES CONSTRUCTIONS

PROJECT

PORT BOTANY INDUSTRIAL ESTATE

MCPHERSON STREET, BOTANY, NSW, 2019.

TITLE

WHA ROOF PLAN PART 02

DATE

25.03.2015

SCALE

1:200 @ B1

DRAWN

SBA

CHECKED

APPROVED

PROJECT No.




15113



DWG No.


GA - 204

ISSUE

H

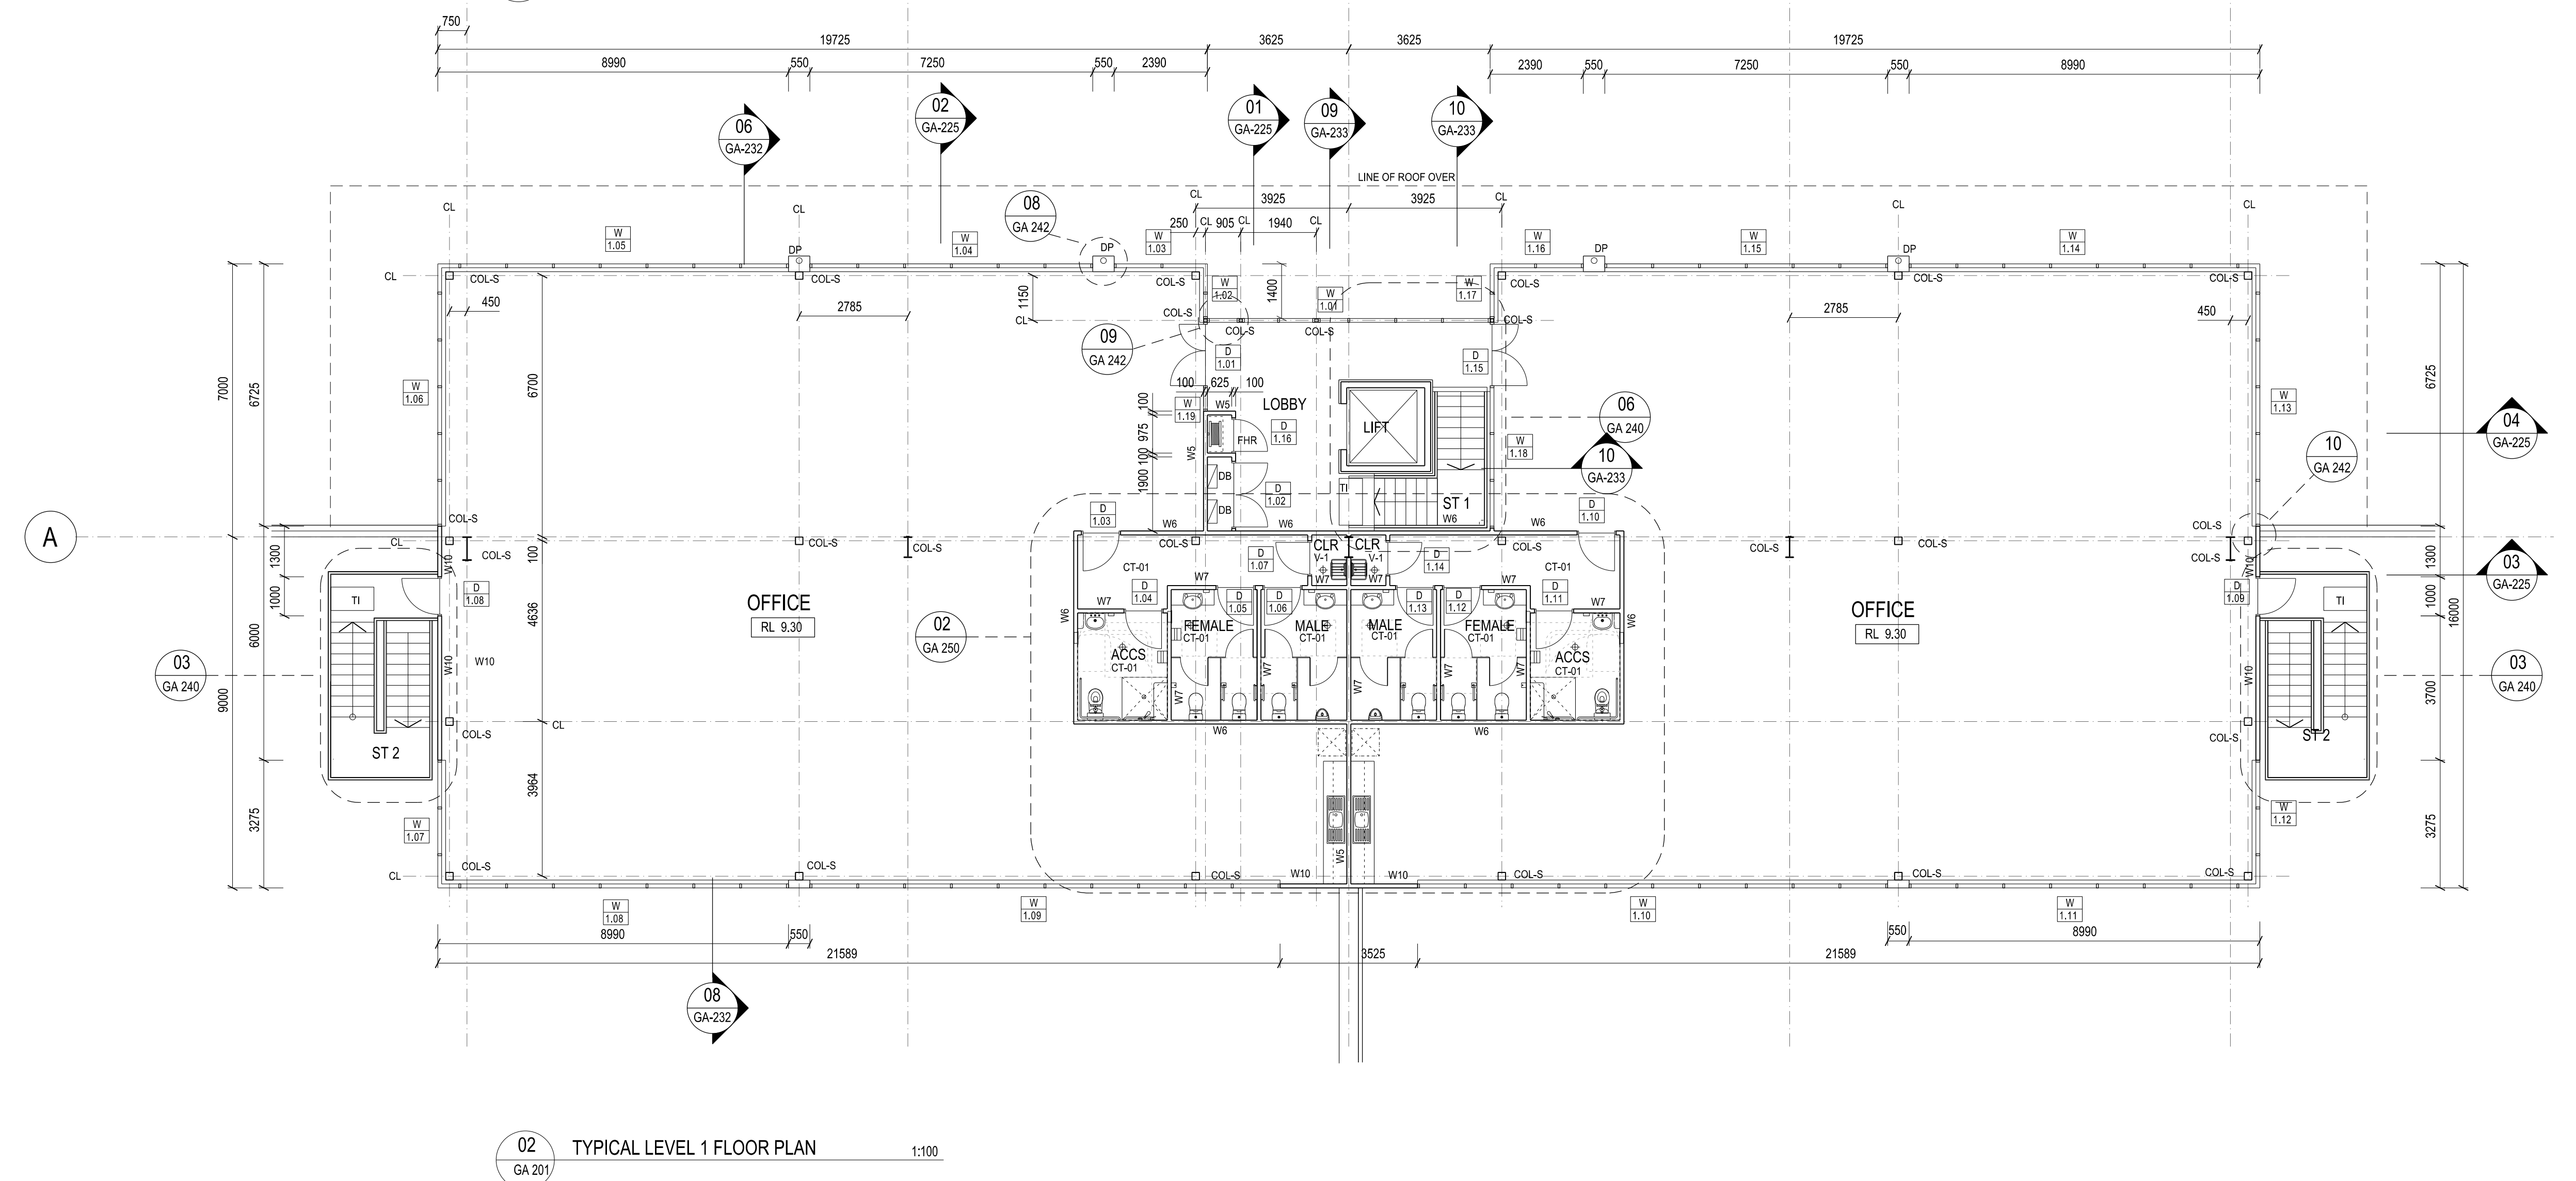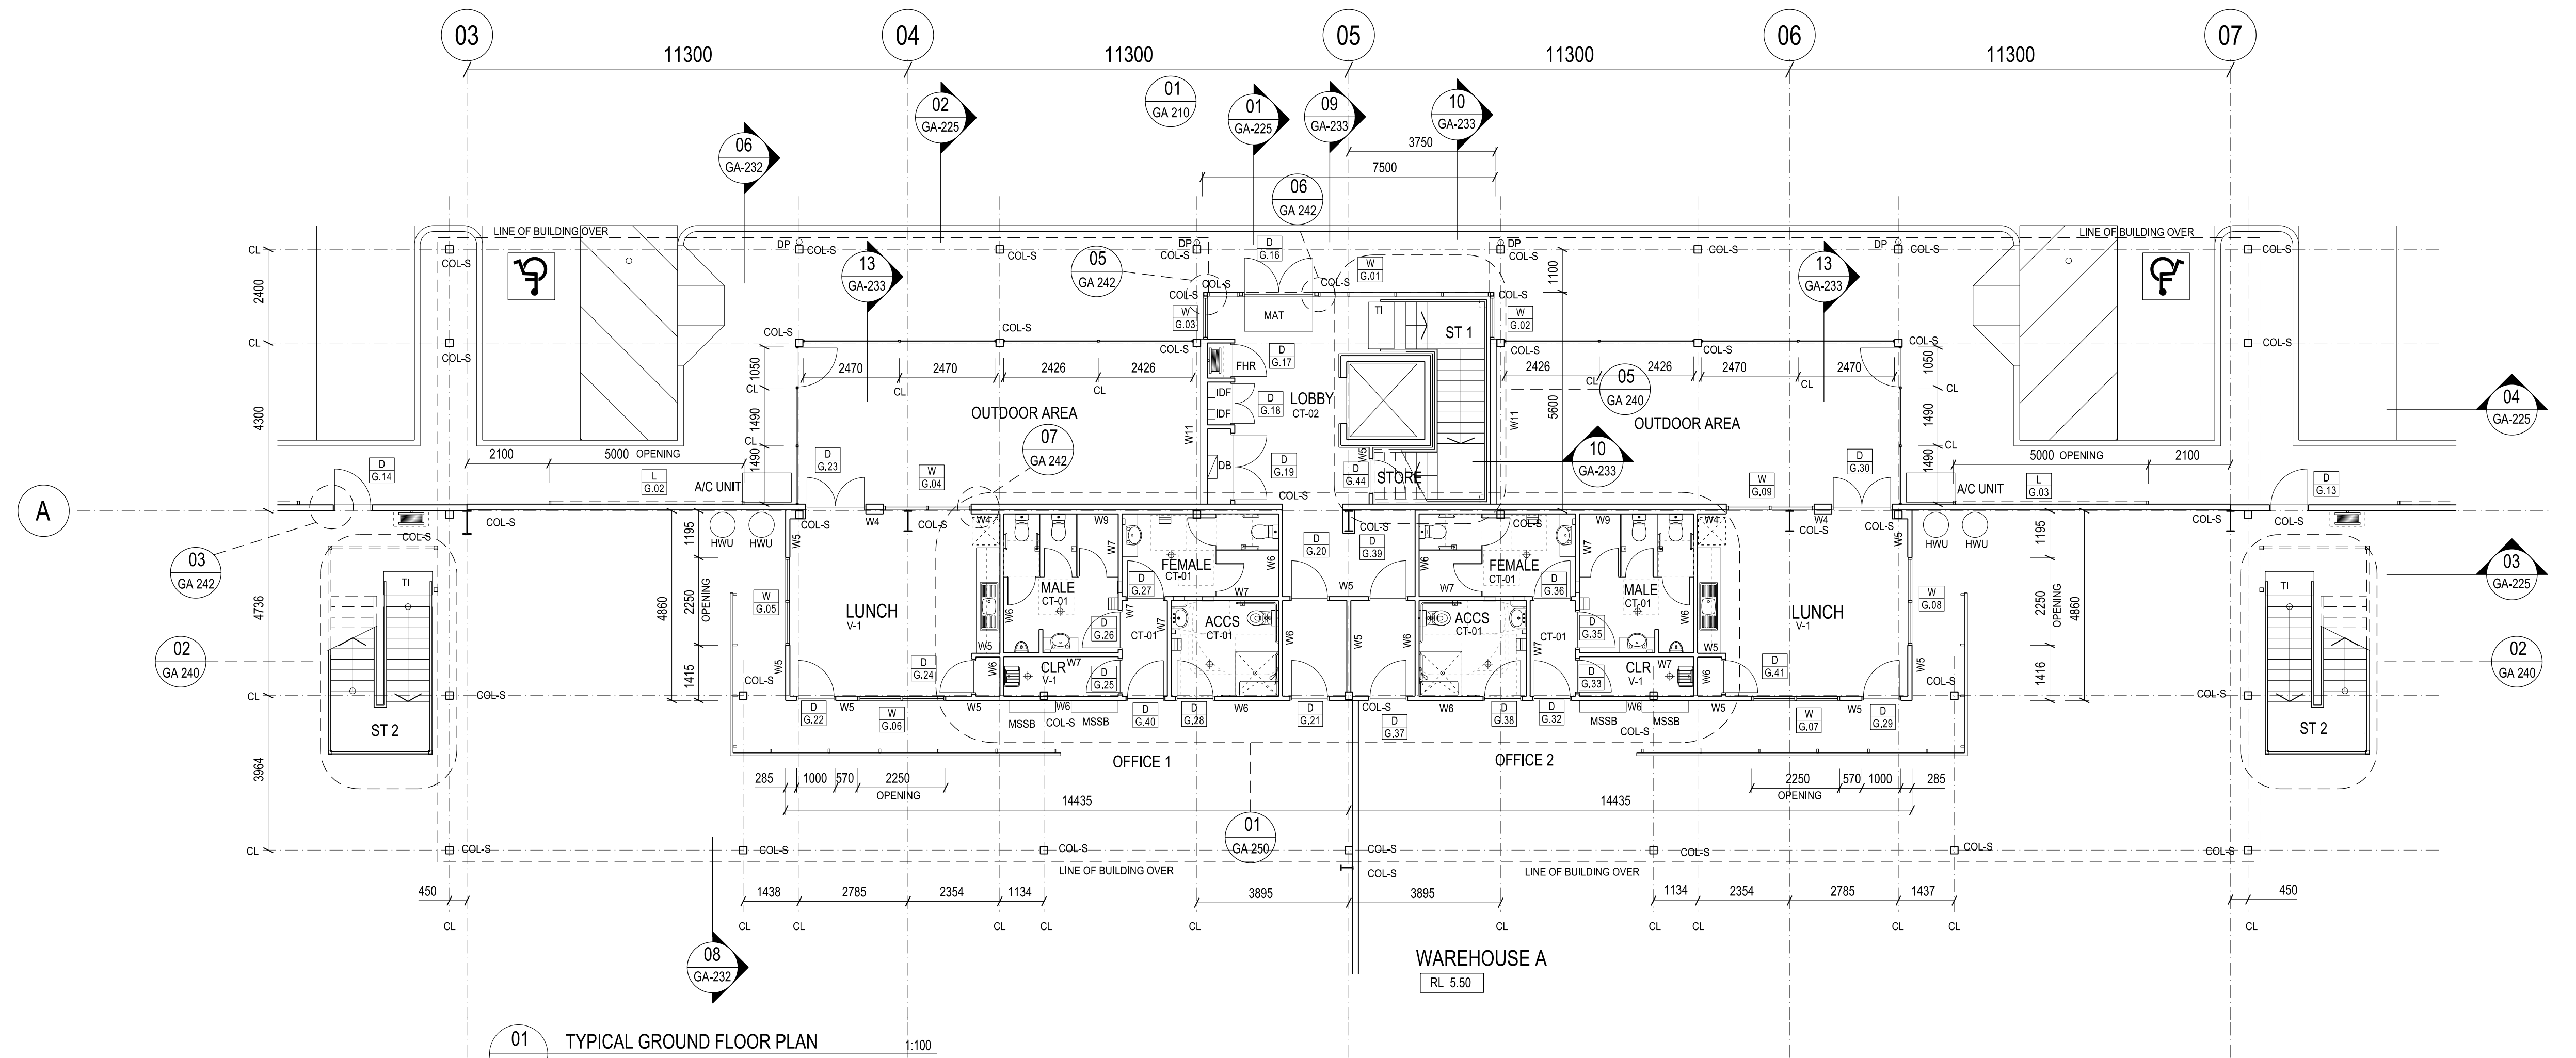
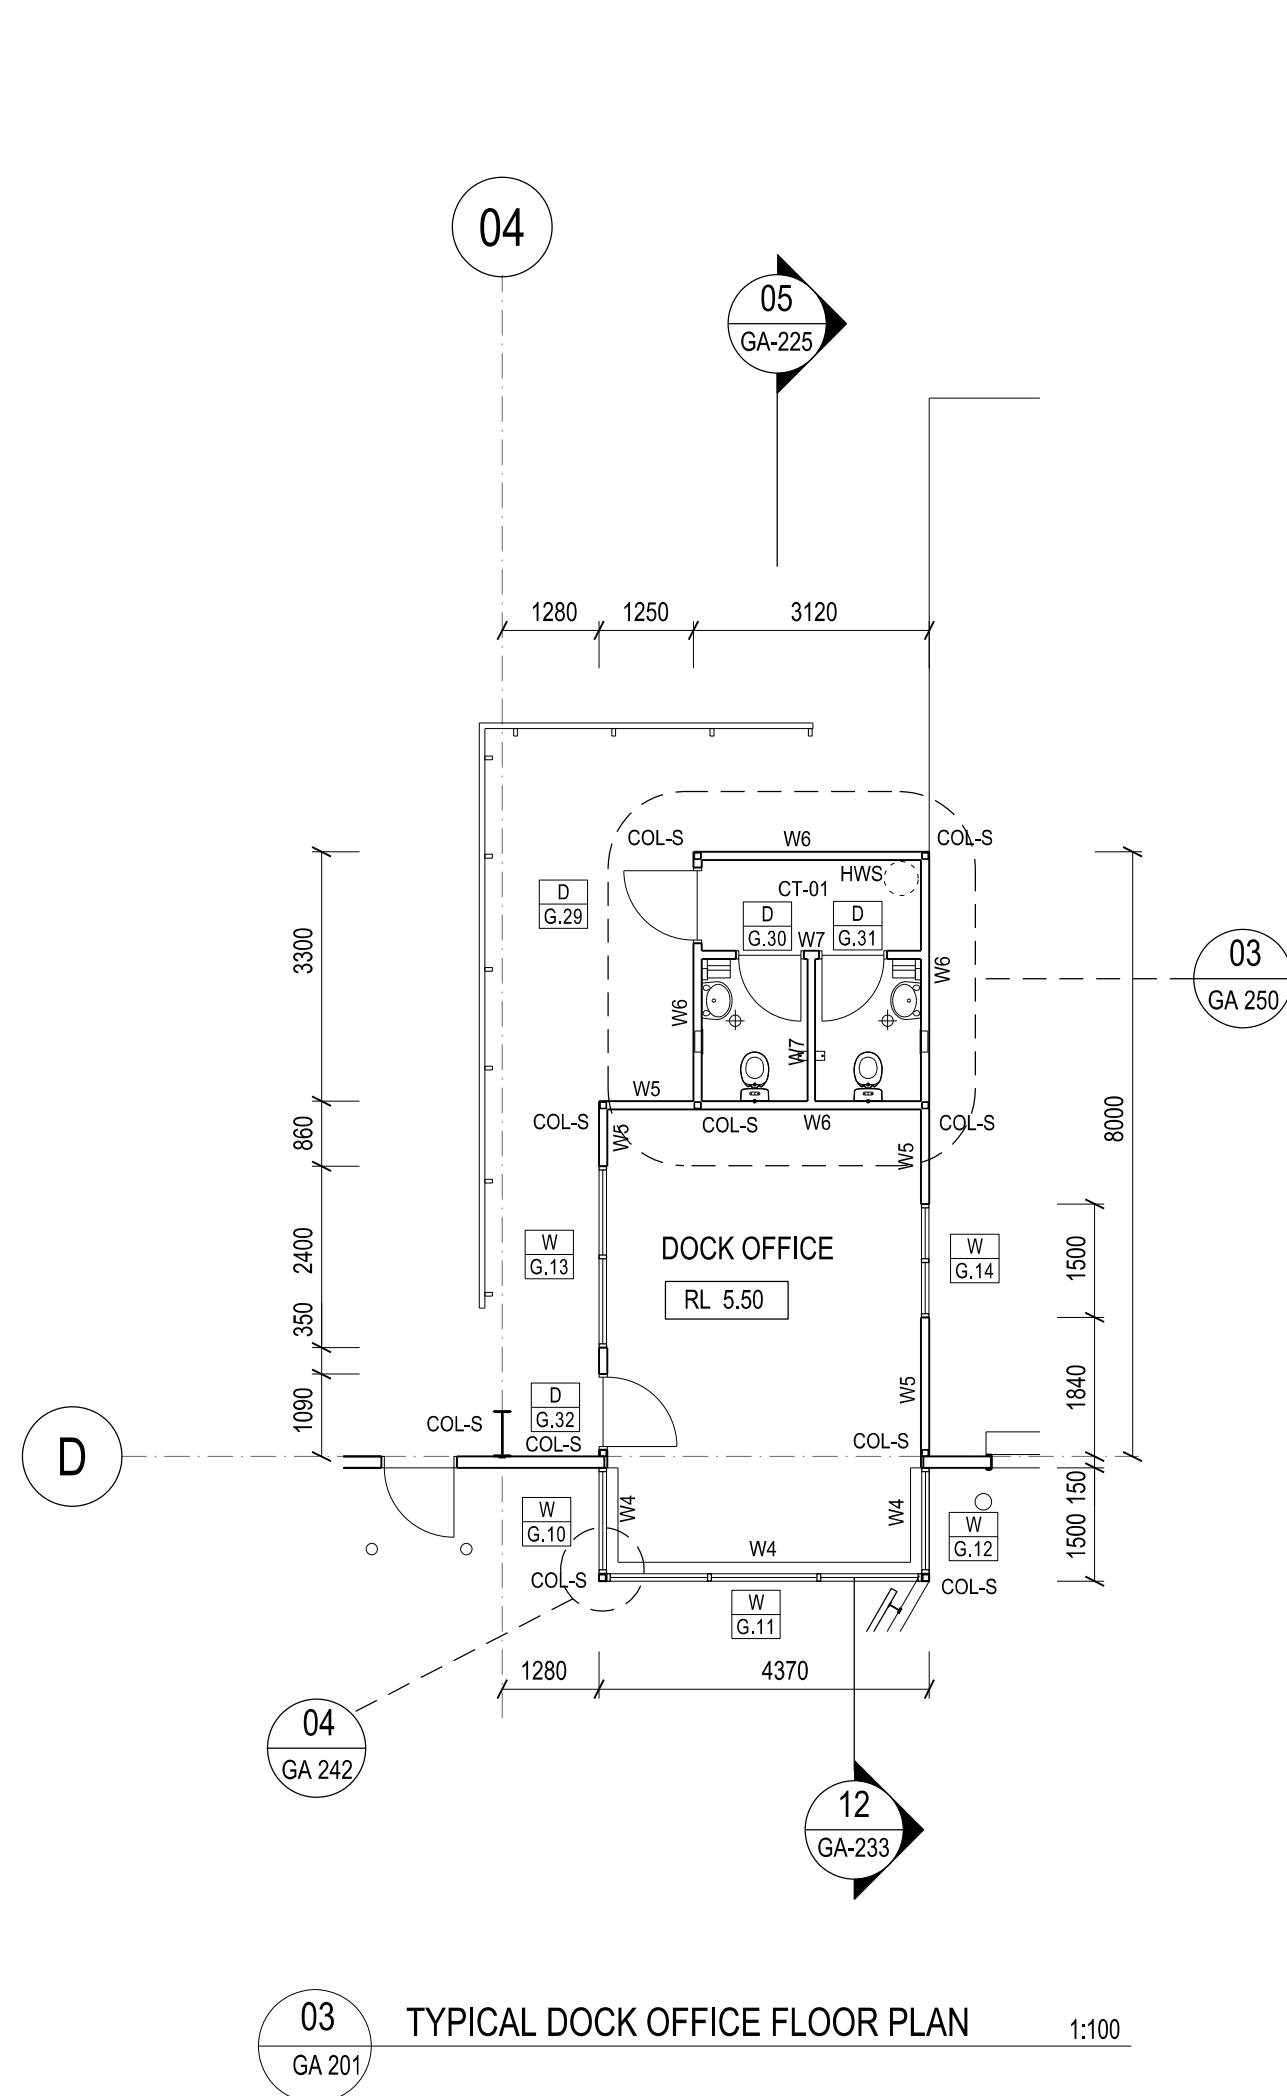


  GENERAL NOTES						 Commercial Industrial Residential Retail Interior Design Suite 702, 83 Mount Street, North Sydney NSW 2060 T 02 9629 9988 F 02 9629 8899 E info@sbaarch.com.au W www.sbaarch.com.au						PROJECT PORT BOTANY INDUSTRIAL ESTATE MCPHERSON STREET, BOTANY, NSW, 2019.		DATE 25.03.2015 SCALE 1:100 @ B1 DRAWN SBA CHECKED APPROVED		PROJECT No. 15113 DWG No. GA - 210 ISSUE J	
ALL ARCHITECTURAL DRAWINGS MUST BE READ IN CONJUNCTION WITH SURVEY, CIVIL, STRUCTURAL, MECHANICAL, ELECTRICAL & HYDRAULIC DRAWINGS & SPECIFICATIONS, BCA, DCA, SECTION 1, FIRE AND ACUSTIC REPORTS, AND ANY ADDITIONAL INSTRUCTION / INFORMATION SUPPLIED DURING THE COURSE OF CONSTRUCTION. THESE DESIGNS, PLANS & SPECIFICATIONS AND THE COPYRIGHT THEREIN ARE THE PROPERTY OF THE ARCHITECT AND MUST NOT BE USED, REPRODUCED OR COPIED WHOLLY OR IN PART WITHOUT THE WRITTEN PERMISSION OF THIS OFFICE. FIGURED DIMENSIONS TO BE USED IN PREFERENCE TO SCALING. ALL DIMENSIONS TO BE CHECKED ON SITE. THIS DOCUMENT NOT TO BE USED FOR CONSTRUCTION UNLESS SIGNED & ISSUED FOR CONSTRUCTION		J H G F E D		ISSUE FOR S.90 APPLICATION ISSUE FOR CC2 ISSUED FOR CONSTRUCTION STORE ADDED, OUTDOOR AREA SCREEN REVISED ISSUED FOR CONSTRUCTION DIMENSIONS ADDED, PLAN DETAIL TAGS & HWU ADDED		25.08.2015 06.08.15 01.07.15 10.06.15 10.06.15		ISSUE REV. DESCRIPTION DATE									

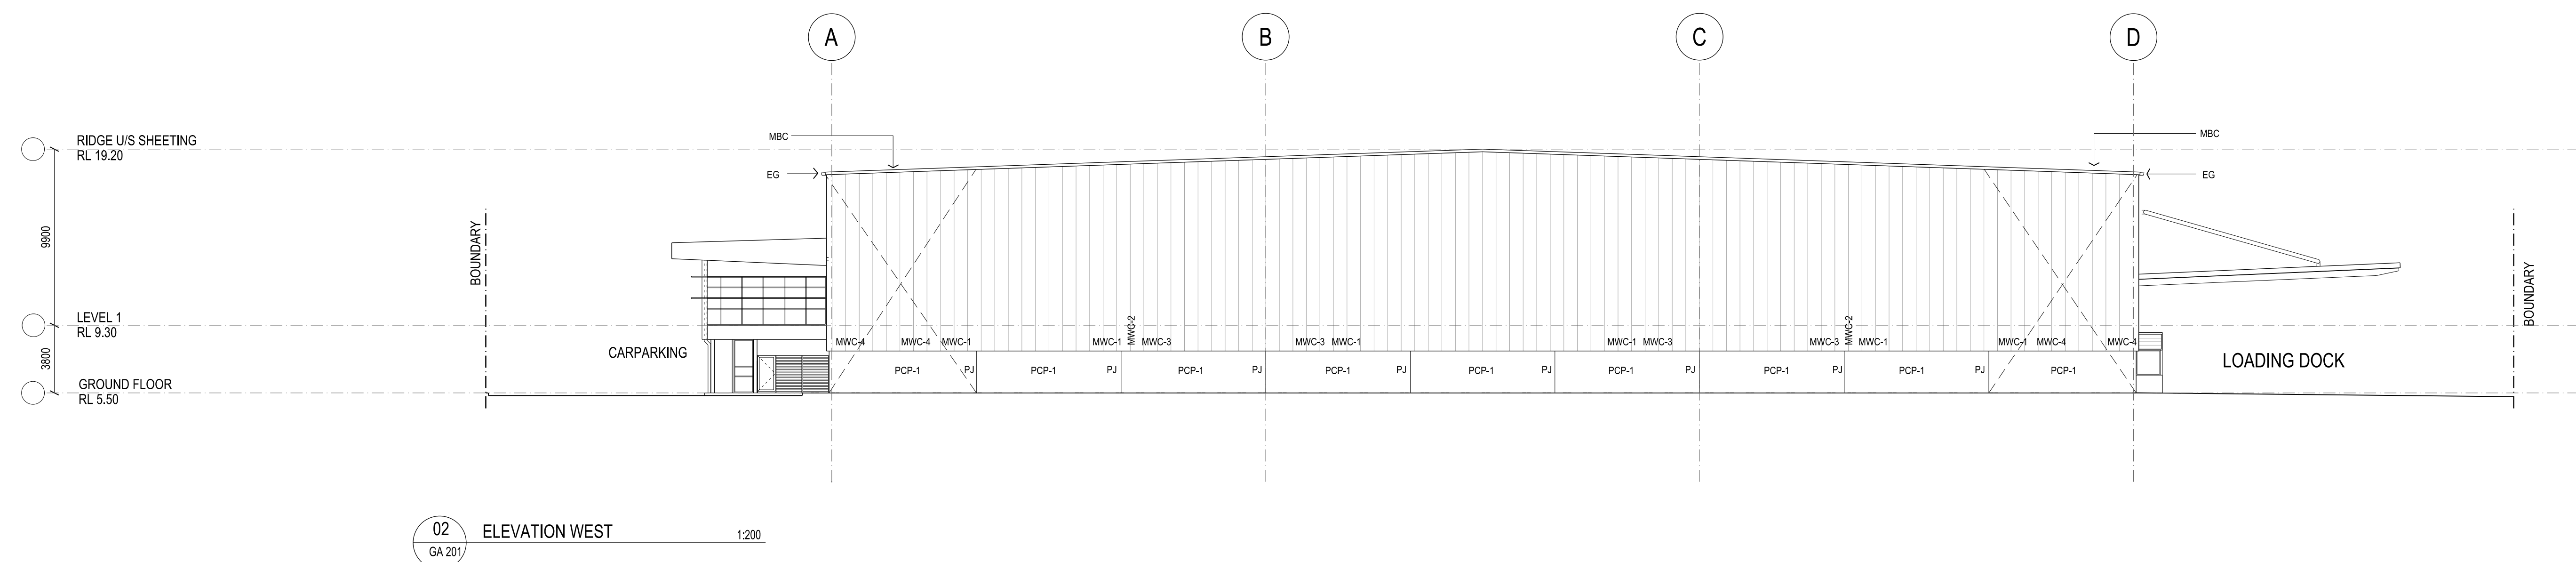


GENERAL NOTES		ALL ARCHITECTURAL DRAWINGS MUST BE READ IN CONJUNCTION WITH SURVEY, CIVIL, STRUCTURAL, MECHANICAL, ELECTRICAL & HYDRAULIC DRAWINGS & SPECIFICATIONS, SCA, DCA, SECTION, FIRE AND ACOUSTIC REPORTS, AND ANY ADDITIONAL INSTRUCTION / INFORMATION SUPPLIED DURING THE COURSE OF CONSTRUCTION		FIGURED DIMENSIONS TO BE USED IN PREFERENCE TO SCALING. ALL DIMENSIONS TO BE CHECKED ON SITE		THIS DOCUMENT NOT TO BE USED FOR CONSTRUCTION UNLESS SIGNED & ISSUED FOR CONSTRUCTION	
E	ISSUE FOR S.96 APPLICATION	25.08.2015					
F	ISSUE FOR GC2	06.09.15					
D	ISSUE FOR CONSTRUCTION	10.06.15					
C	ISSUE FOR CC1 (EARLY WORKS)	15.05.15					
B	ISSUE FOR COORDINATION DPH REMOVED, RLs AMENDED	08.05.15					
A	ISSUED FOR COORDINATION	01.05.15					
P2	PRELIMINARY ISSUE	20.04.15					
P1	PRELIMINARY ISSUE	10.04.15					
ISSUE	REV.	DESCRIPTION	DATE				

SB ARCHITECTS		CLIENT		BUILDER		PROJECT	
Commercial Industrial Residential Retail Interior Design		Goodman		RICHARD CROOKES CONSTRUCTIONS		PORT BOTANY INDUSTRIAL ESTATE	
Suite 702, 83 Mount Street, North Sydney NSW 2060						MCPHERSON STREET, BOTANY, NSW. 2019.	
T 02 9929 9988 F 02 9929 8899						SCALE 1:200 @ B1	
E info@sbaarch.com.au W www.sbaarch.com.au						DRAWN SBA	
						CHECKED	
						APPROVED	
						DWG No. GA - 220	
						ISSUE F	

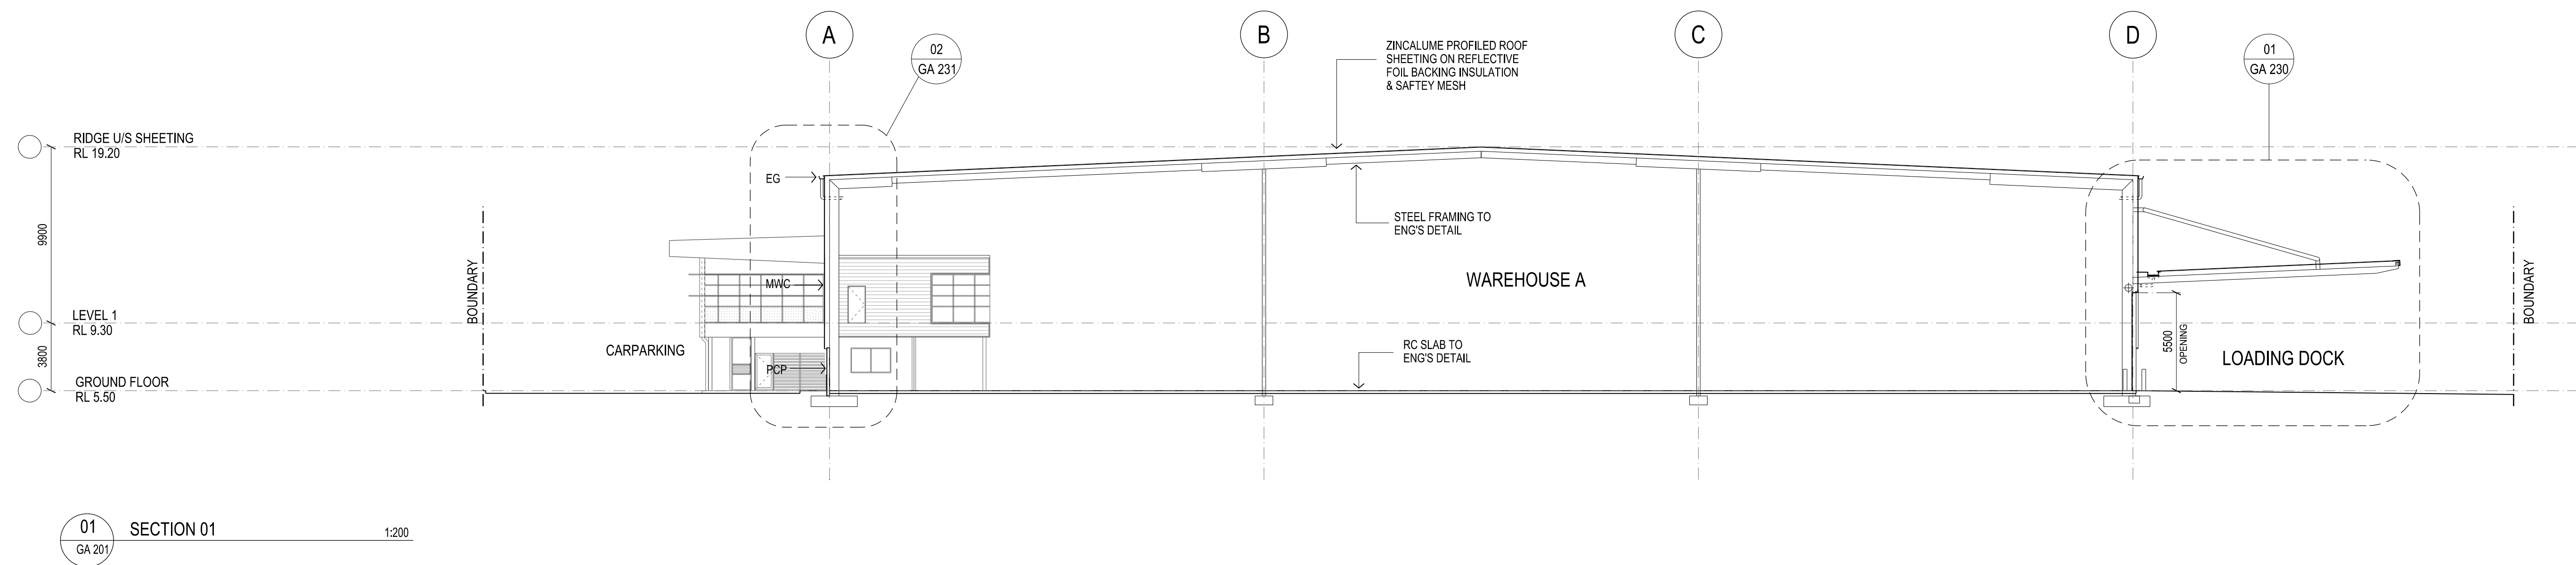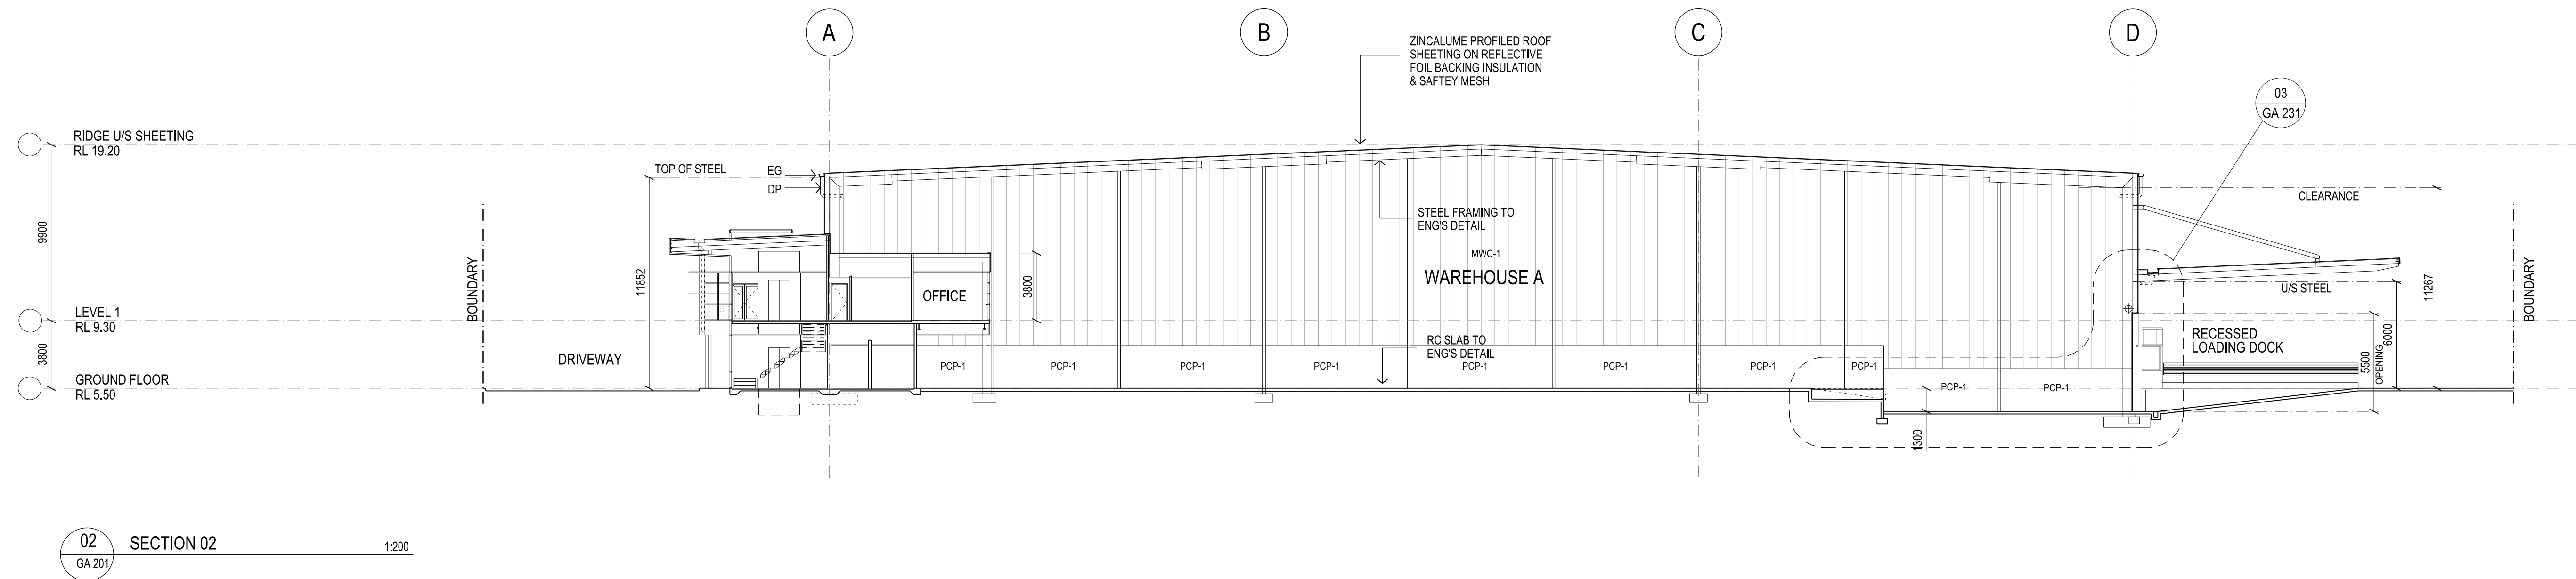


GENERAL NOTES						SBA ARCHITECTS Commercial Industrial Residential Retail Interior Design Suite 702, 83 Mount Street, North Sydney NSW 2060 T 02 9929 9988 F 02 9929 8699 E info@sbaarch.com.au W www.sbaarch.com.au			CLIENT Goodman			BUILDER RICHARD CROOKES CONSTRUCTIONS			PROJECT PORT BOTANY INDUSTRIAL ESTATE MCPHERSON STREET, BOTANY, NSW, 2019.			DATE 25.03.2015			PROJECT No. 15113		
ALL ARCHITECTURAL DRAWINGS MUST BE READ IN CONJUNCTION WITH SURVEY, CIVIL, STRUCTURAL, MECHANICAL, ELECTRICAL & HYDRAULIC DRAWINGS & SPECIFICATIONS, BCA, DCA, SECTION J, FIRE AND ACOUSTIC REPORTS, AND ANY ADDITIONAL INSTRUCTION / INFORMATION SUPPLIED DURING THE COURSE OF CONSTRUCTION.												SCALE 1:200 @ B1											
THESE DESIGNS, PLANS & SPECIFICATIONS AND THE COPYRIGHT THEREIN ARE THE PROPERTY OF THE ARCHITECT AND MUST NOT BE USED, REPRODUCED OR COPIED WHOLLY OR IN PART WITHOUT THE WRITTEN PERMISSION OF THIS OFFICE.												DRAWN SBA											
FIGURED DIMENSIONS TO BE USED IN PREFERENCE TO SCAILING. ALL DIMENSIONS TO BE CHECKED ON SITE.												CHECKED											
THIS DOCUMENT NOT TO BE USED FOR CONSTRUCTION UNLESS SIGNED & ISSUED FOR CONSTRUCTION												APPROVED											
												DWG No. GA - 222											
												ISSUE F											

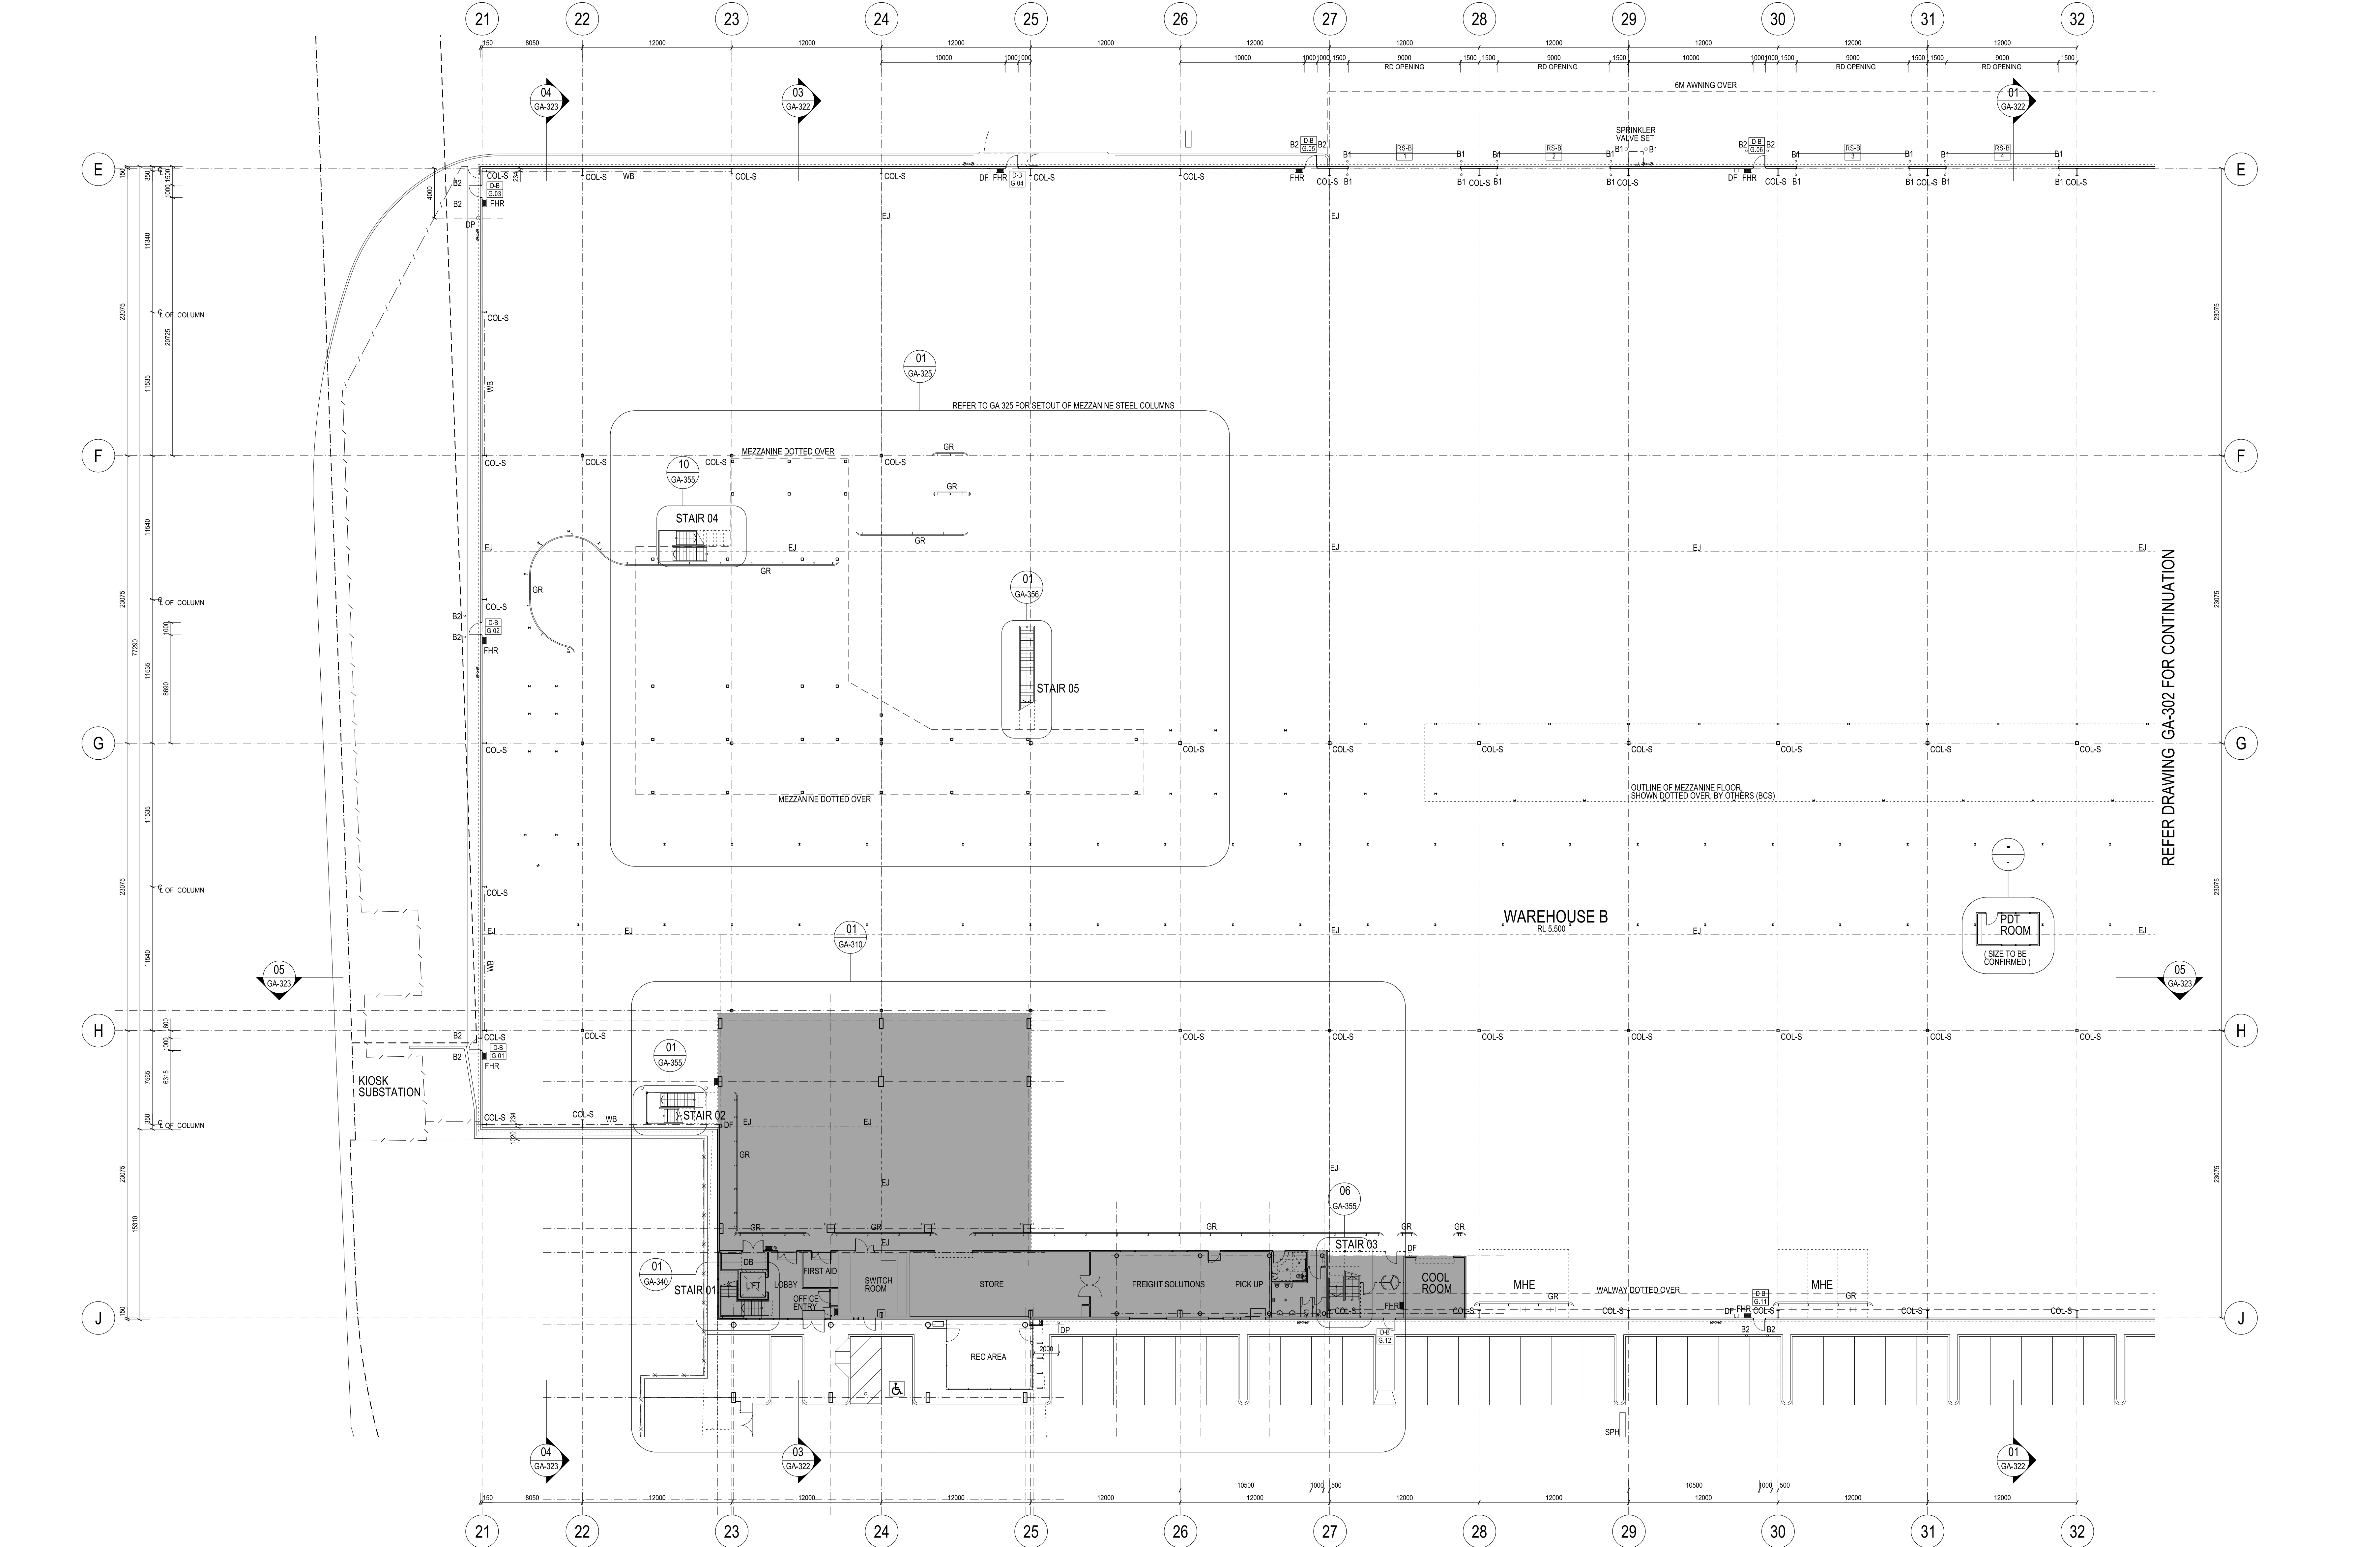

GENERAL NOTES		H		ISSUE FOR S.96 APPLICATION	25.08.2015		 SBA ARCHITECTS Suite 702, 83 Mount Street, North Sydney NSW 2060 T 02 9629 9988 F 02 9629 8899 E info@sbaarch.com.au W www.sbaarch.com.au	 Goodman	 TOLL	 RICHARD CROOKES CONSTRUCTIONS	CLIENT BUILDER PROJECT PORT BOTANY INDUSTRIAL ESTATE MCPHERSON STREET, BOTANY, NSW, 2019.	DATE	25.03.2015	PROJECT No.	
ALL ARCHITECTURAL DRAWINGS MUST BE READ IN CONJUNCTION WITH SURVEY, CIVIL, STRUCTURAL, MECHANICAL, ELECTRICAL & HYDRAULIC DRAWINGS & SPECIFICATIONS, BCA, DDA, SECTION J, FIRE AND ACOUSTIC REPORTS, AND ANY ADDITIONAL INSTRUCTION / INFORMATION SUPPLIED DURING THE COURSE OF CONSTRUCTION.		G		ISSUE FOR CONSTRUCTION	12.08.2015							SCALE	1:200 @ B1	15113	
THESE DESIGNS, PLANS & SPECIFICATIONS AND THE COPYRIGHT THEREIN ARE THE PROPERTY OF THE ARCHITECT AND MUST NOT BE USED, REPRODUCED OR COPIED WHOLLY OR IN PART WITHOUT THE WRITTEN PERMISSION OF THIS OFFICE.		2		BOS conveyer columns added								DRAWN	SBA		
FIGURED DIMENSIONS TO BE USED IN PREFERENCE TO SCALING. ALL DIMENSIONS TO BE CHECKED ON SITE.		F		FHR added	29.07.2015							CHECKED		DWG No.	ISSUE
THIS DOCUMENT NOT TO BE USED FOR CONSTRUCTION UNLESS SIGNED & ISSUED FOR CONSTRUCTION		2		ISSUE FOR COORDINATION								APPROVED		GA - 301	H
		1		Guard rails added											
		E		Columns relocated	16.07.2015										
		3		ISSUE FOR COORDINATION											
		2		Door relocated											
		3		DPIs and dimensions added											
		2		Stairs and tags revised											
		1		ISSUE FOR COORDINATION											
		D		Door numbers revised - general	02.07.2015										
		ISSUE		REV.	DESCRIPTION	DATE									



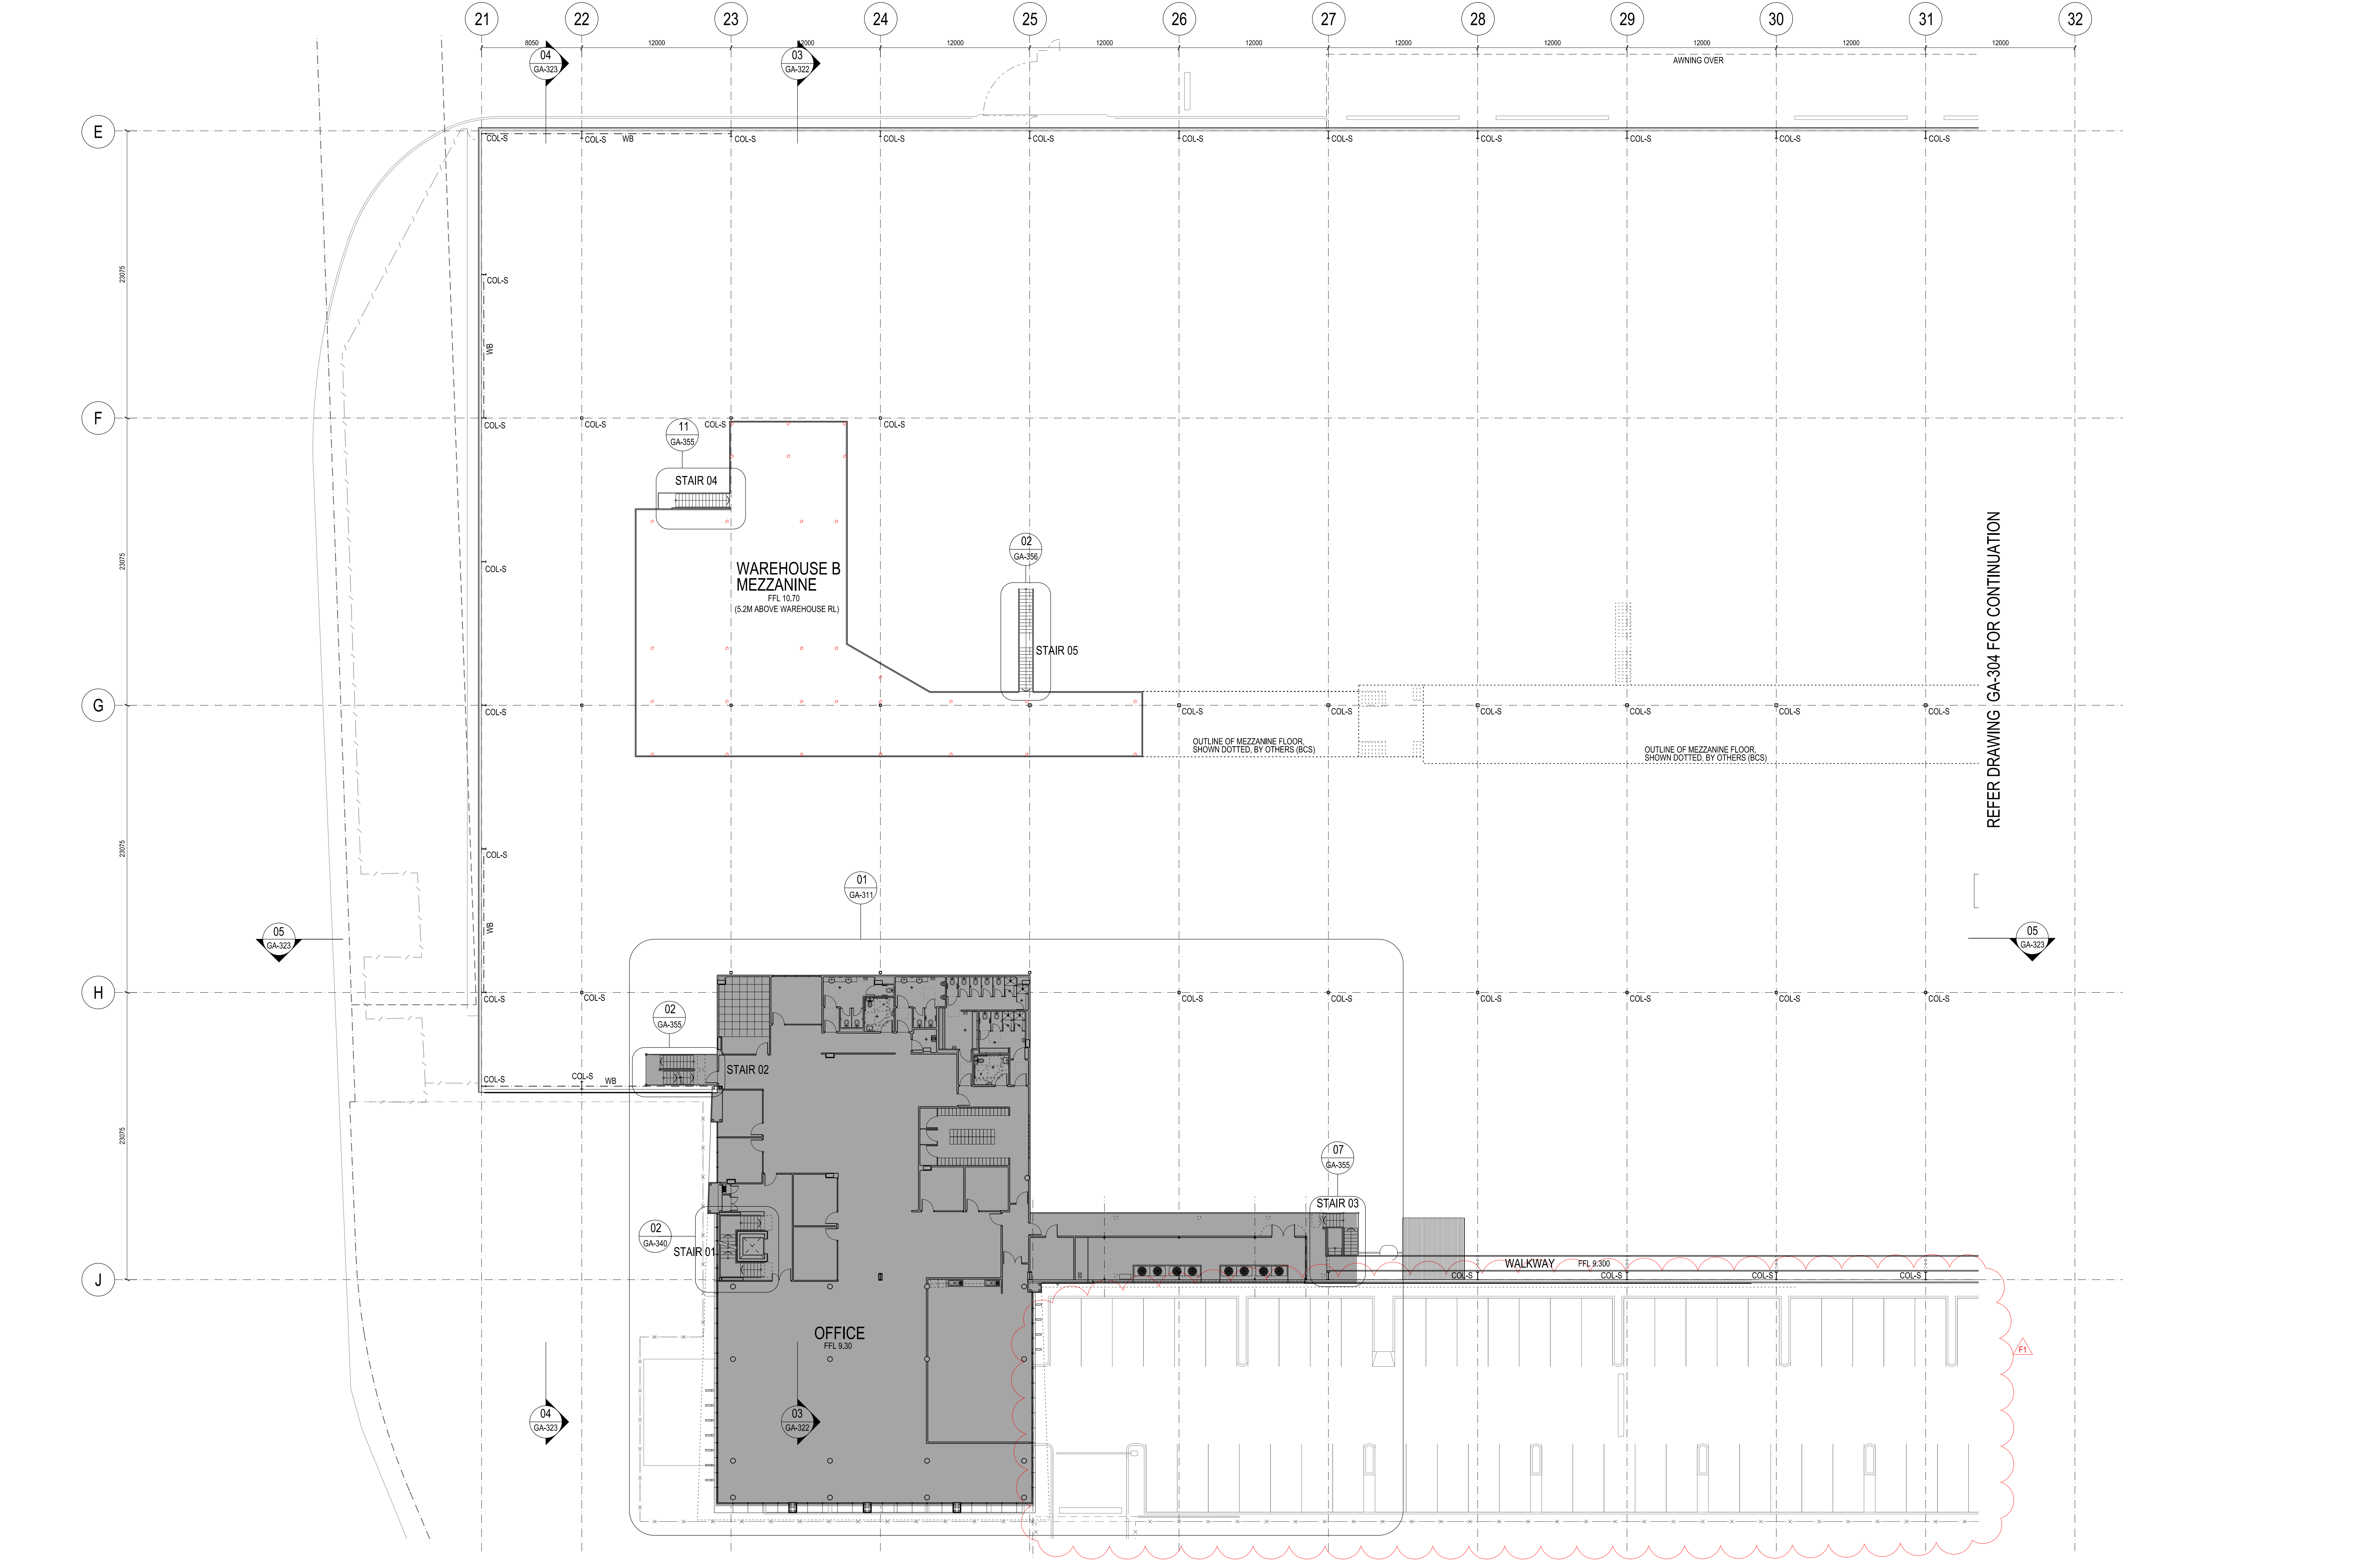

GENERAL NOTES ALL ARCHITECTURAL DRAWINGS MUST BE READ IN CONJUNCTION WITH SURVEY, CIVIL, STRUCTURAL, MECHANICAL, ELECTRICAL & HYDRAULIC DRAWINGS & SPECIFICATIONS, BCA, DDA, SECTION J, FIRE AND ACOUSTIC REPORTS, AND ANY ADDITIONAL INSTRUCTION / INFORMATION SUPPLIED DURING THE COURSE OF CONSTRUCTION. THESE DESIGNS, PLANS & SPECIFICATIONS AND THE COPYRIGHT THEREIN ARE THE PROPERTY OF THE ARCHITECT AND MUST NOT BE USED, REPRODUCED OR COPIED WHOLLY OR IN PART WITHOUT THE WRITTEN PERMISSION OF THIS OFFICE. FIGURED DIMENSIONS TO BE USED IN PREFERENCE TO SCAILING. ALL DIMENSIONS TO BE CHECKED ON SITE. THIS DOCUMENT NOT TO BE USED FOR CONSTRUCTION UNLESS SIGNED & ISSUED FOR CONSTRUCTION				SBA ARCHITECTS Commercial Industrial Residential Retail Interior Design Suite 702, 83 Mount Street, North Sydney NSW 2060 T 02 9929 9988 F 02 9929 8899 E info@sbaarch.com.au W www.sbaarch.com.au	CLIENT Goodman TOLL	BUILDER RICHARD CROOKES CONSTRUCTIONS	PROJECT PORT BOTANY INDUSTRIAL ESTATE MCPHERSON STREET, BOTANY, NSW, 2019.		DATE	25.03.2015	PROJECT No.	
			SCALE				1:200 @ B1	15113				
			DRAWN				SBA					
			CHECKED					DWG No.	ISSUE			
F	1	ISSUE FOR S.96 APPLICATION	25.08.2015									
		Revision to car parking area 02										
		ISSUE	REV.	DESCRIPTION	DATE							