


01 NORTH ELEVATION
1:200 @ A1

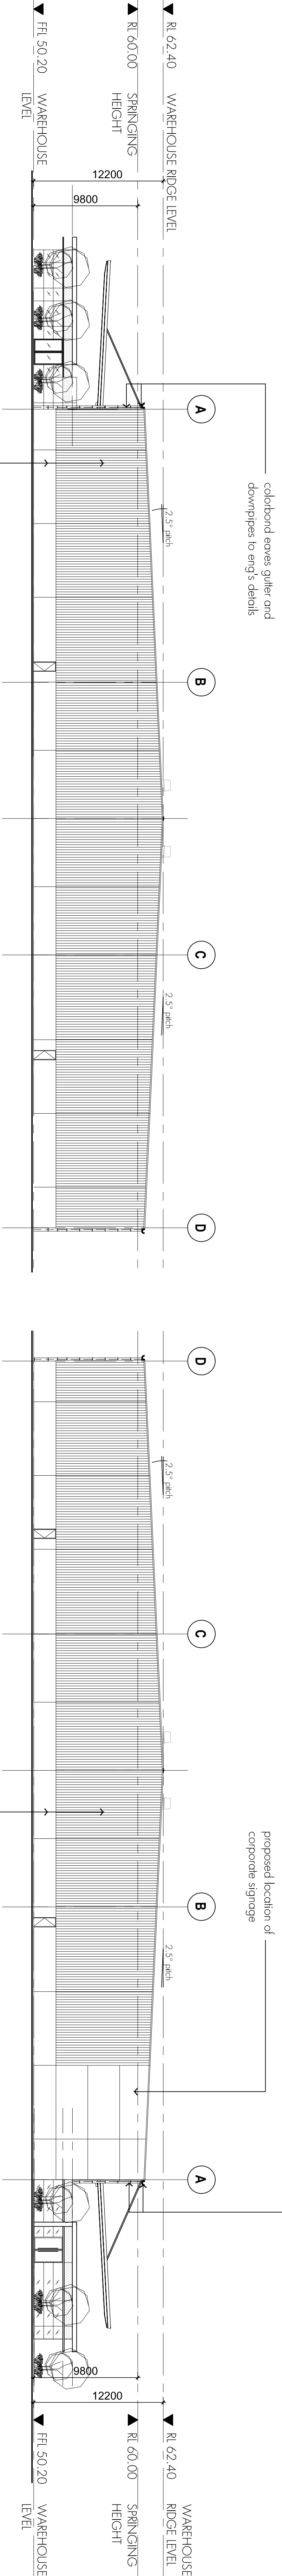


02 WEST ELEVATION
1:200 @ A1

colorbond eaves gutter and downpipes to eng's details

2.5' pitch

2.1m high above FFL precast concrete panel with colorbond metal wall cladding above.

03 EAST ELEVATION
1:200 @ A1

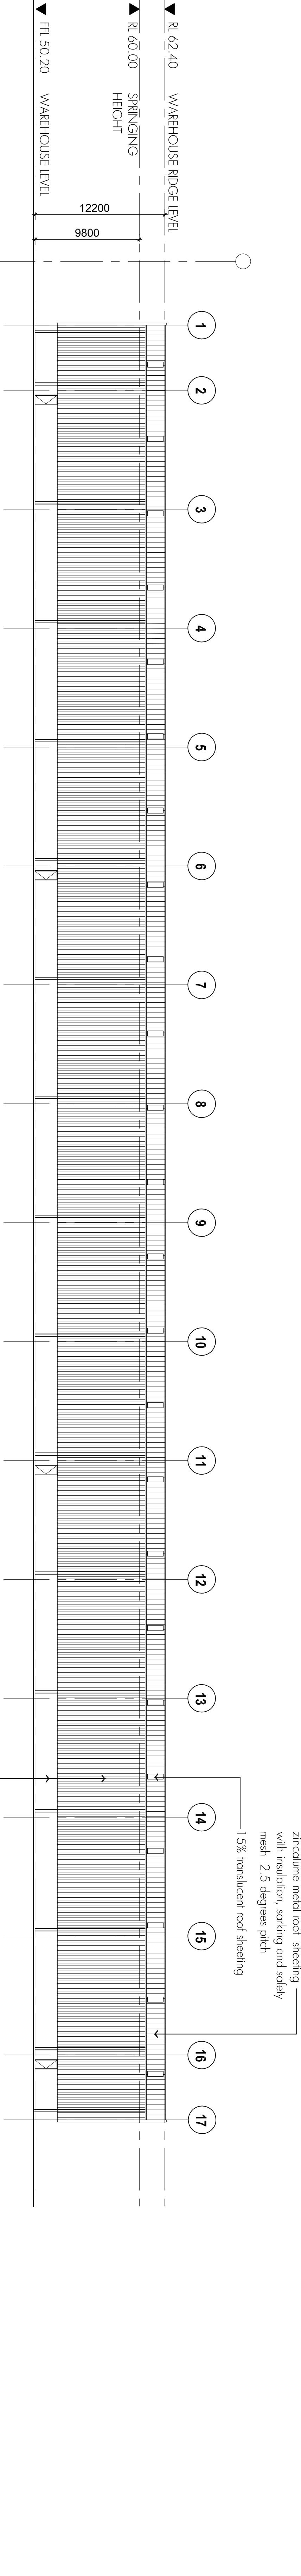

04 SOUTH ELEVATION
1:200 @ A1

NOTE
ALL RL's ARE PLUS or MINUS 200mm (00.20m)

Notes : DO NOT SCALE OR DRAWING - DIMENSIONS & LEVELS TO BE VERIFIED PRIOR TO COMMENCEMENT OF WORK. DIMENSIONS & LEVELS IN PREFERENCE TO SCALED DIMENSIONS. MATERIALS & WORKMANSHIP TO BE IN STRICT ACCORDANCE WITH THE SPECIFICATION, STANDARDS, BYL & LOCAL AUTHORITIES REQUIREMENTS. COPYRIGHT - THIS DRAWING IS SUBJECT TO COPYRIGHT AND IS THE PROPERTY OF THE AUTHOR. IT IS NOT TO BE REPRODUCED OR TRANSMITTED IN ANY FORM OR BY ANY MEANS, WITHOUT THE WRITTEN PERMISSION OF DESIGN PTY LTD. Sheet Size - B1		Revisions : A 19.12.08 ISSUED FOR DEVELOPMENT APPLICATION		Structural Consultant : Hydraulic Consultant : Electrical Consultant :		Design & Construction Manager : Project Manager : Hansen Yunciken Pty Ltd Level 4, 5 Kennedy Avenue PT, QLD 4222 780 ph: (02) 9770 7900 fax: (02) 9770 7901		Site 905 14 Kings Road PT, QLD 4222 780 ph: (02) 9231 2717 email: admin@spacegroup.com.au		Project : SPECIALTIVE WAREHOUSE		Address : SITE H1, TEMPE AR ROAD ERSKINE PARK NSW		DEVELOPMENT APPLICATION ELEVATIONS		Client : GPT GROUP		Scale : 1:200 @ B1 19.11.2008		Date : 19/11/2008		Drawn : AW		Issue : A	
--	--	--	--	--	--	---	--	---	--	------------------------------------	--	---	--	---------------------------------------	--	-----------------------	--	----------------------------------	--	----------------------	--	---------------	--	--------------	--