




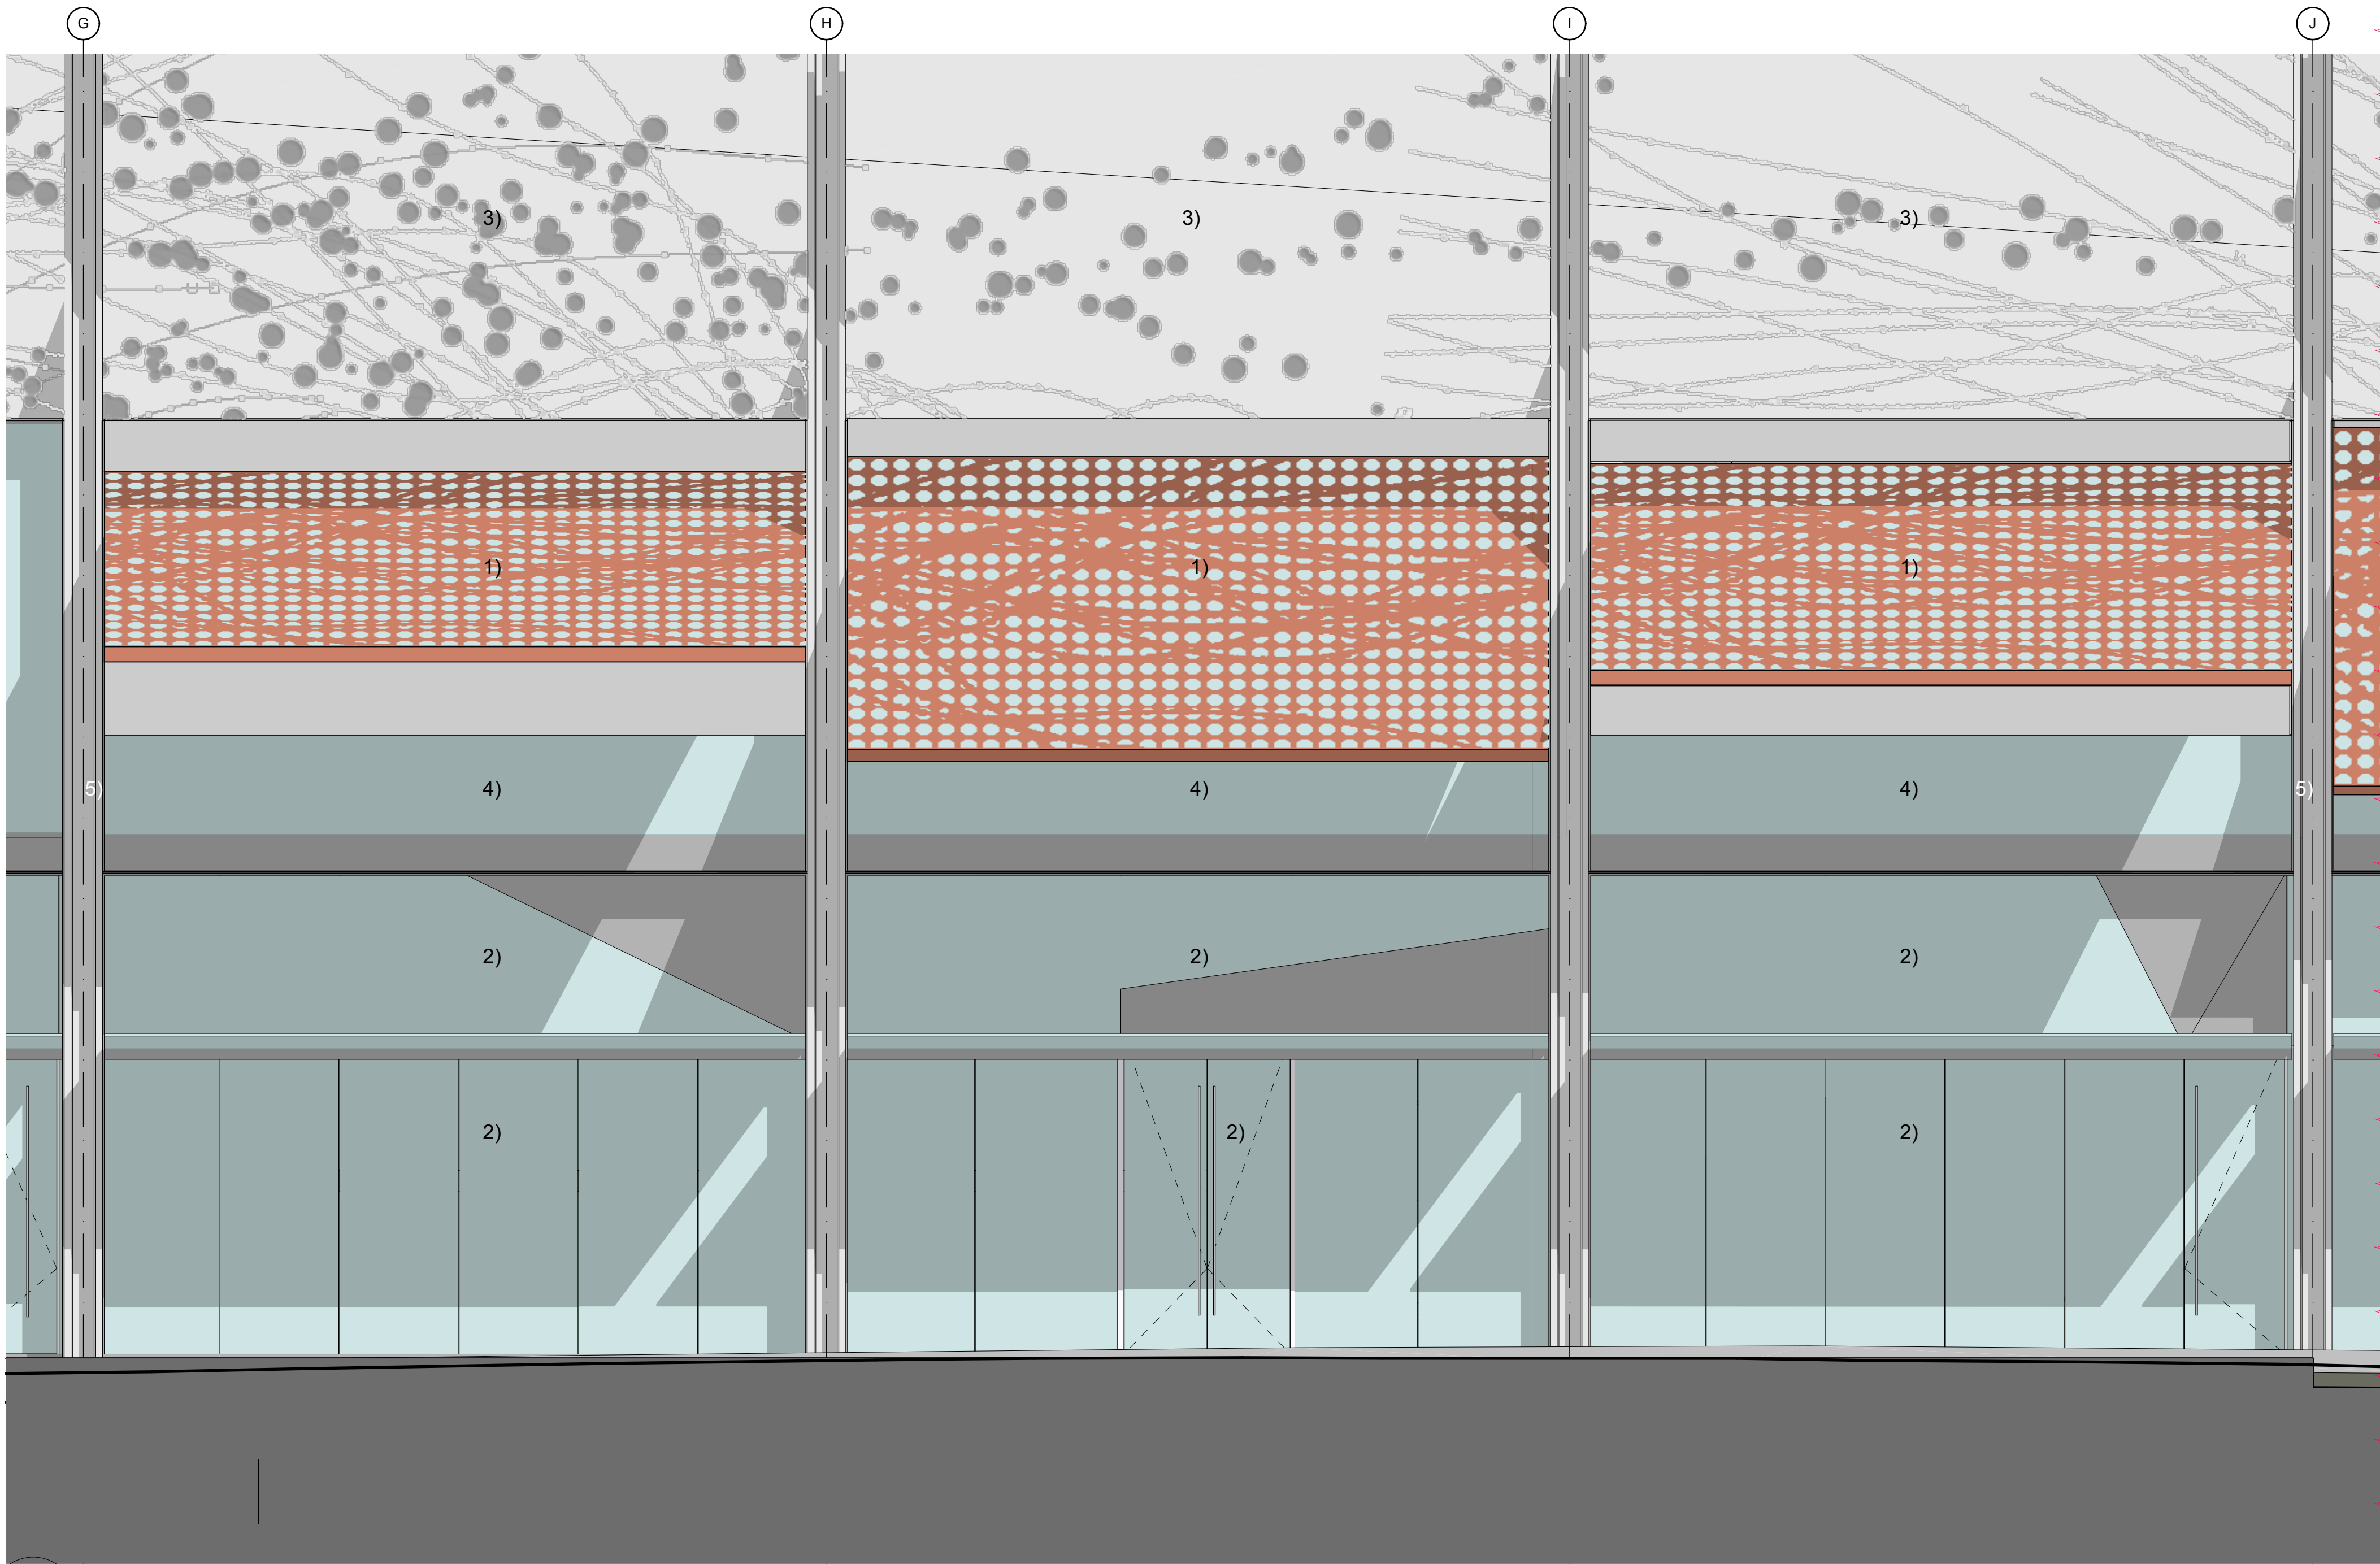

1 ELEVATION
KEIRA STREET
1:50 @B1

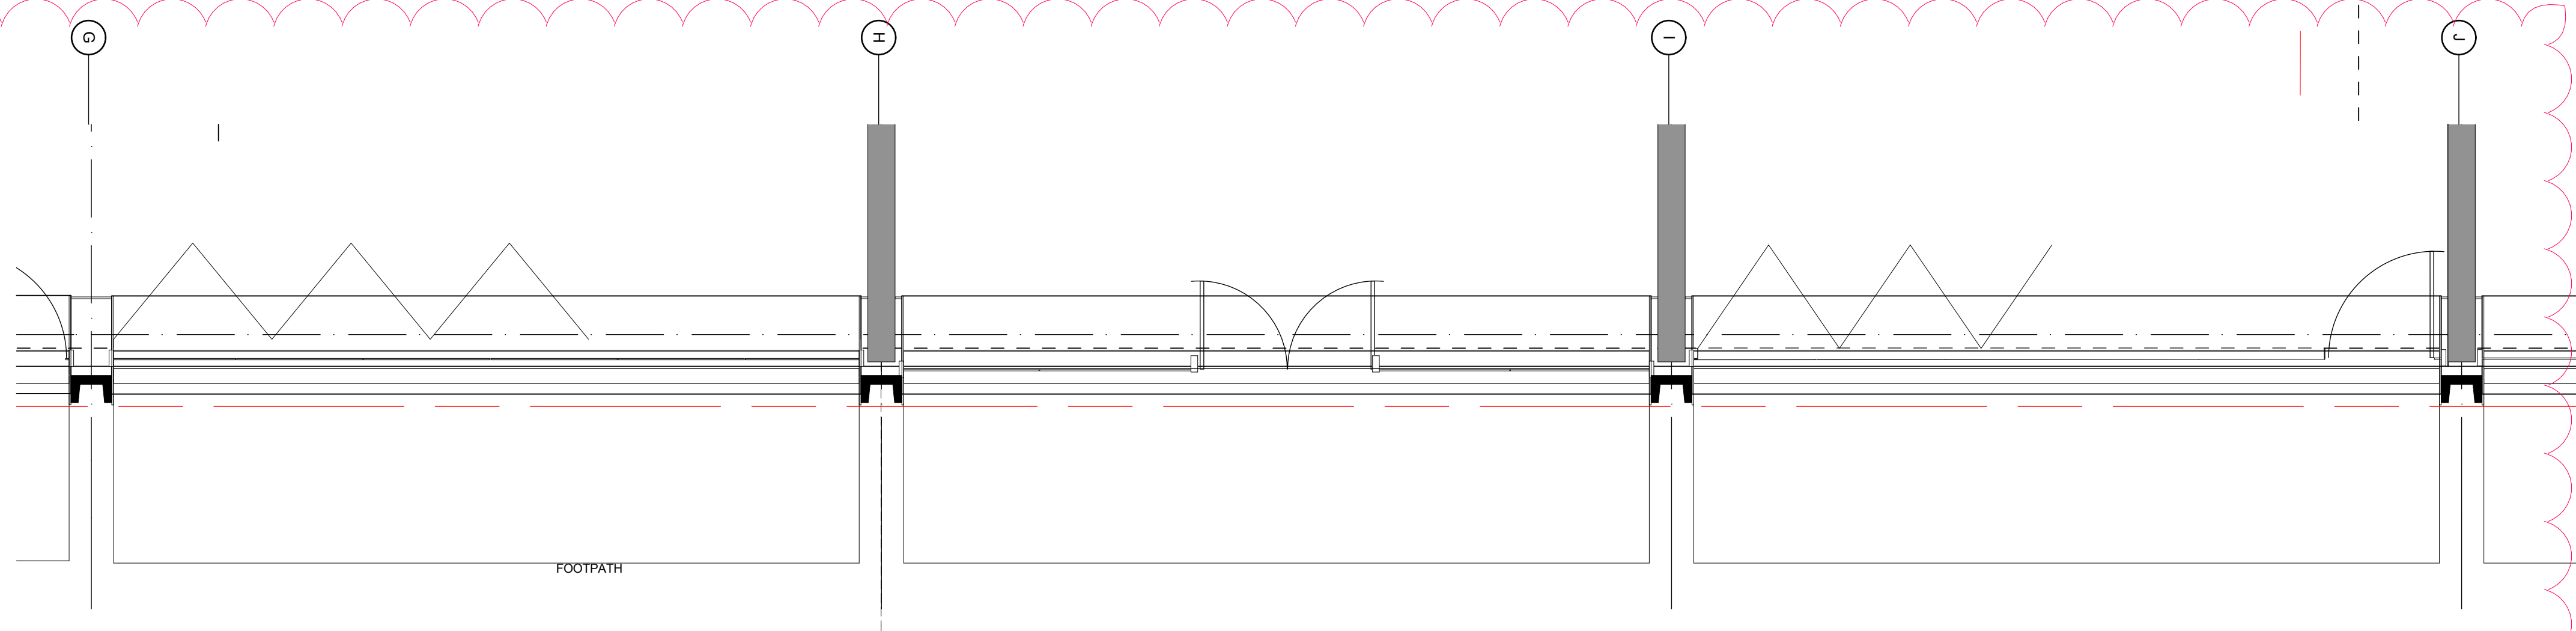

3 PLAN
KEIRA STREET
1:50

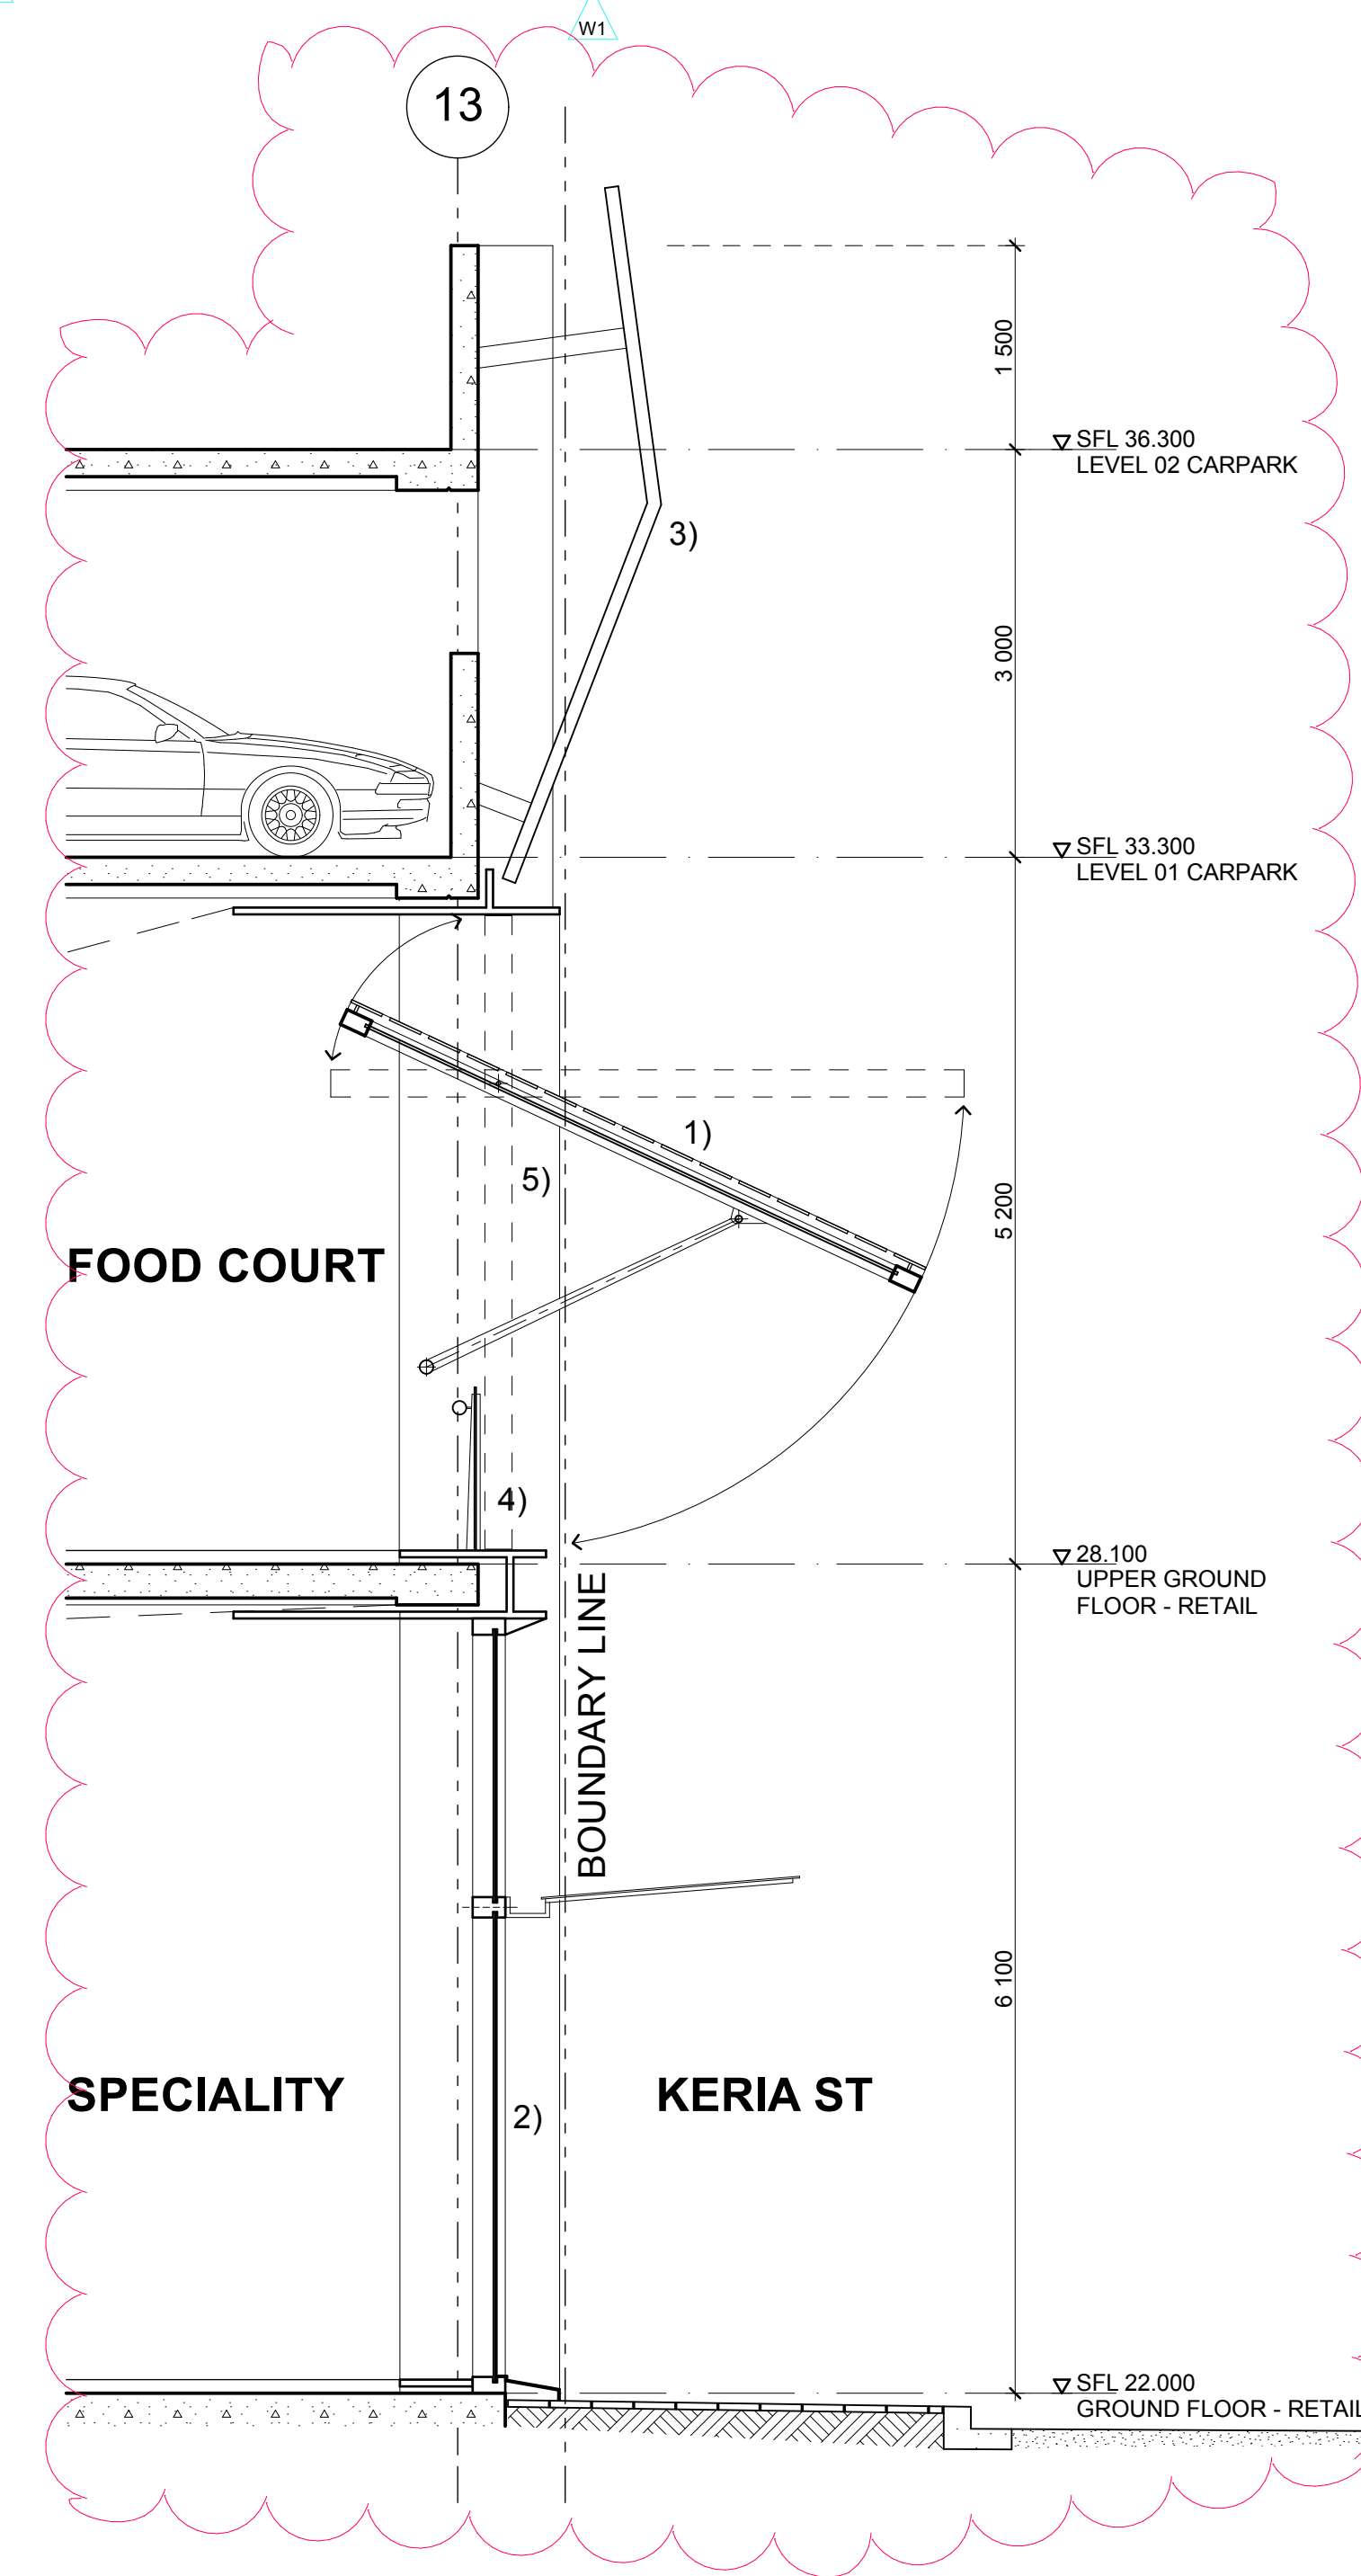

2 FACADE SECTION
KEIRA STREET
1:50 @A1

THIS DOCUMENT IS THE COPYRIGHT OF RICE DAUBNEY INTERIORS PTY LTD. ALL INFORMATION ILLUSTRATED ON THIS DOCUMENT IS TO BE CHECKED AND VERIFIED ON SITE. IN THE EVENT OF DISCREPANCIES BEING TO ADVERTISE PRIOR TO COMMENCEMENT OF THE WORK, DO NOT SCALE DRAWINGS MANUALLY OR ELECTRONICALLY.

keyplan

FINISHES LEGEND

- 1) TILT DOOR OPENING CLAD IN GLASS WITH PERFORATED WEATHERED STEEL CLADDING
- 2) GLASS
- 3) PERFORATED + PATTERNED PRECAST CONCRETE RENDER FINISH
- 4) FRAMELESS GLASS BALUSTRADE
- 5) STEEL SHOPFRONT ALL ROUND WITH CONCRETE 'U' TO INTERTENANCY WALL DETAIL

THE NOTES AND CLOUDS ON THIS DRAWING IDENTIFY THE MAIN MODIFICATIONS TO THE DESIGN. MINOR CHANGES ARE NOT SEPARATELY IDENTIFIED.

ELEVATION AND PLAN FORM AMENDED TO REFLECT FLOOR PLAN CHANGES AND FACADE DETAILING

Rev	Date	Revision Description	Drawn	Checked
B2	14.07.11	ISSUED FOR SECTION 759 MODIFICATION (2)		

Wollongong Central

The GPT Group

Level 51, MLC Centre, 19 Martin Place, Sydney NSW 2000
P: 02 8239 3555 F: 02 8863 1759

Hansen Yuncken Pty Ltd

Sydney Level 6, 15 Bourke Road, Mascot NSW 2020
P: 02 9770 7600 F: 02 9770 7601

RICE DAUBNEY

ANALYSING CREATING AND IMPLEMENTING ARCHITECTURE
170 WALKER STREET NORTH SYDNEY 2060
T: 02 9595 2666 F: 02 9595 3015
rda@ricedaubney.com.au www.ricedaubney.com.au

DRAWING TITLE:
WEST KEIRA
EAST FACADE DETAIL ELEVATION
SECTION

SCALE: 1:500 @ B1, 1:1250 @ A3

DRAWN	CHECKED	PROJECT NUMBER	DRAWING NUMBER	ISSUE
		401632: DA-A219C		B2