



1 SECTION
1:500 @B1

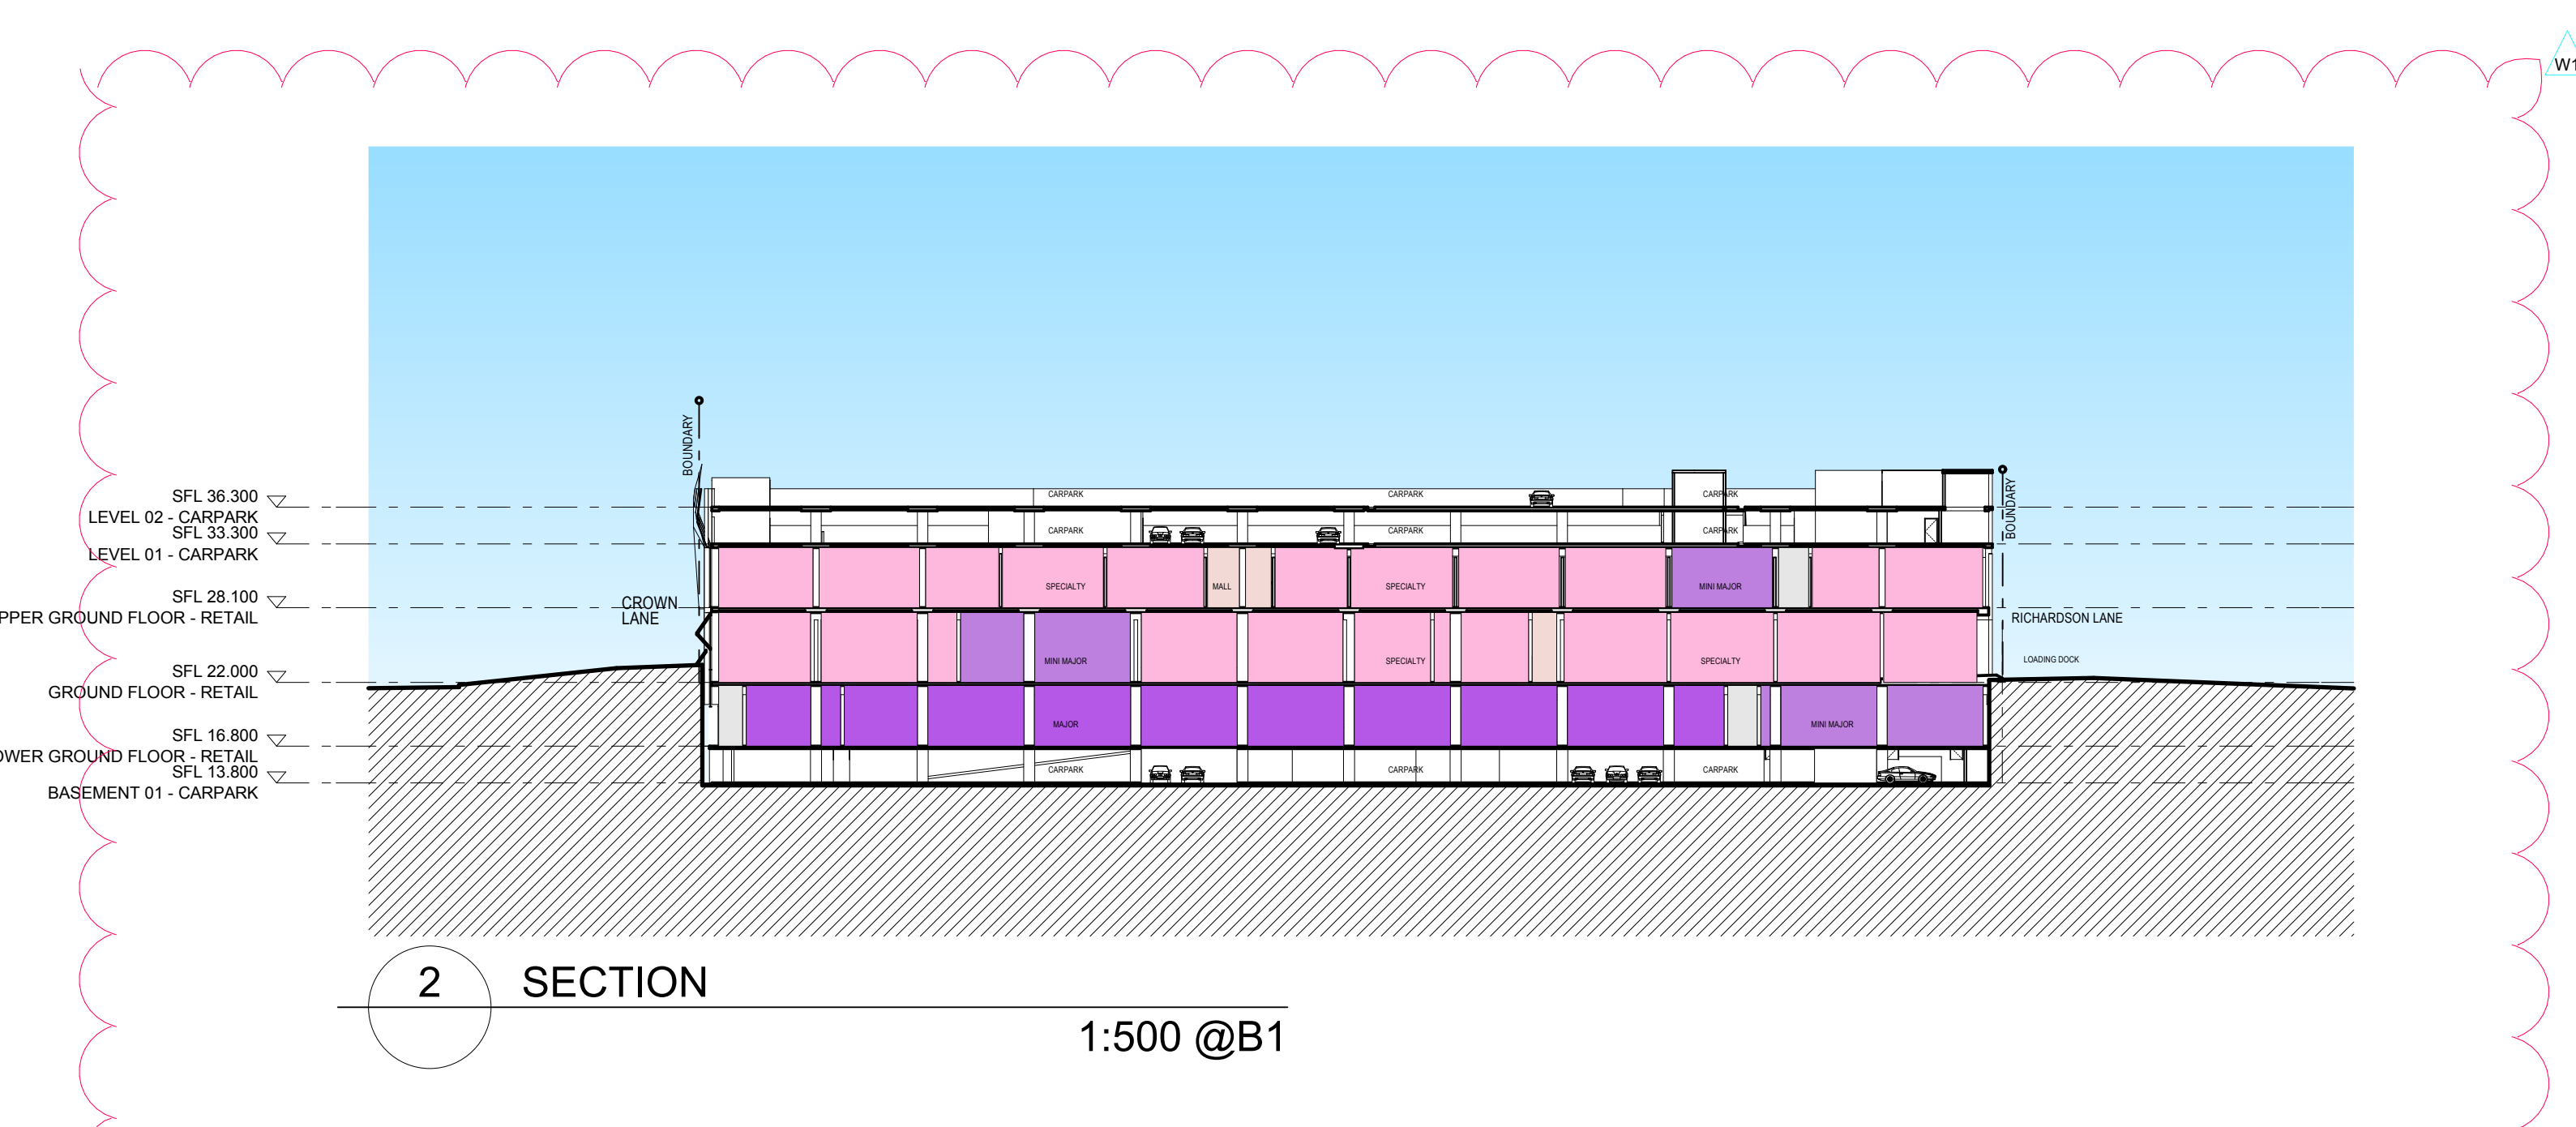

2 SECTION
1:500 @B1

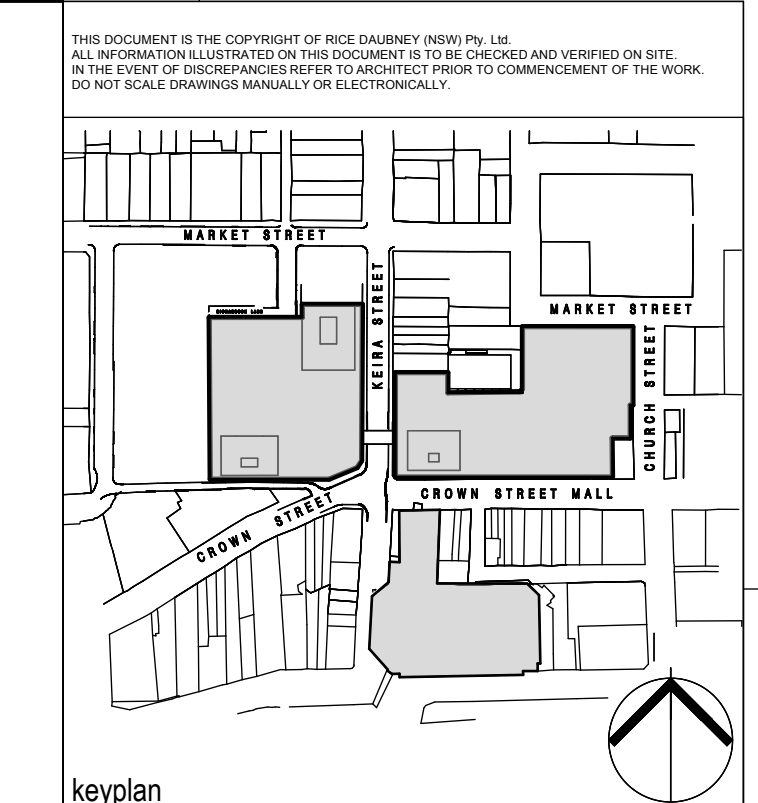

- LEGEND**
- MAJOR
 - MINI MAJOR
 - SPECIALTY
 - CAFE / FOOD
 - CINEMA
 - AMENITIES
 - CIRCULATION/BOH/SERVICES
 - MALL
 - COMMERCIAL CORE
 - CARPARK
- THE NOTES AND CLOUDS ON THIS DRAWING IDENTIFY THE MAIN MODIFICATIONS TO THE DESIGN. MINOR CHANGES ARE NOT SEPARATELY IDENTIFIED.
- SECTIONS AMENDED TO REFLECT FLOOR PLAN CHANGES

Rev	Date	Revision Description	Date
1	14.07.11	ISSUED FOR SECTION 759 MODIFICATION (2)	

The GPT Group

Level 51, MLC Centre, 19 Martin Place,
Sydney NSW 2000
P: 02 8239 3555 F: 02 8863 1759

Hansen Yuncken Pty Ltd

Sydney Level 6, 15 Bourke Road,
Mosman NSW 2088
P: 02 9770 7600 F: 02 9770 7601

ARCHITECTS

RICE DAUBNEY
ANALYSING CREATING AND
IMPLEMENTING ARCHITECTURE
170 WALKER STREET NORTH SYDNEY 2060
T: 02 9595 2666 F: 02 9595 3015
rda@ricedaubney.com.au www.ricedaubney.com.au

DRAWING TITLE:
OVERALL SECTIONS
SHEET 1

SCALE: 1:500 @ B1, 1:1250 @ A3		
DRAWN	CHECKED	
PROJECT NUMBER:	DRAWING NUMBER:	ISSUE:
401632: DA-A301C		S