



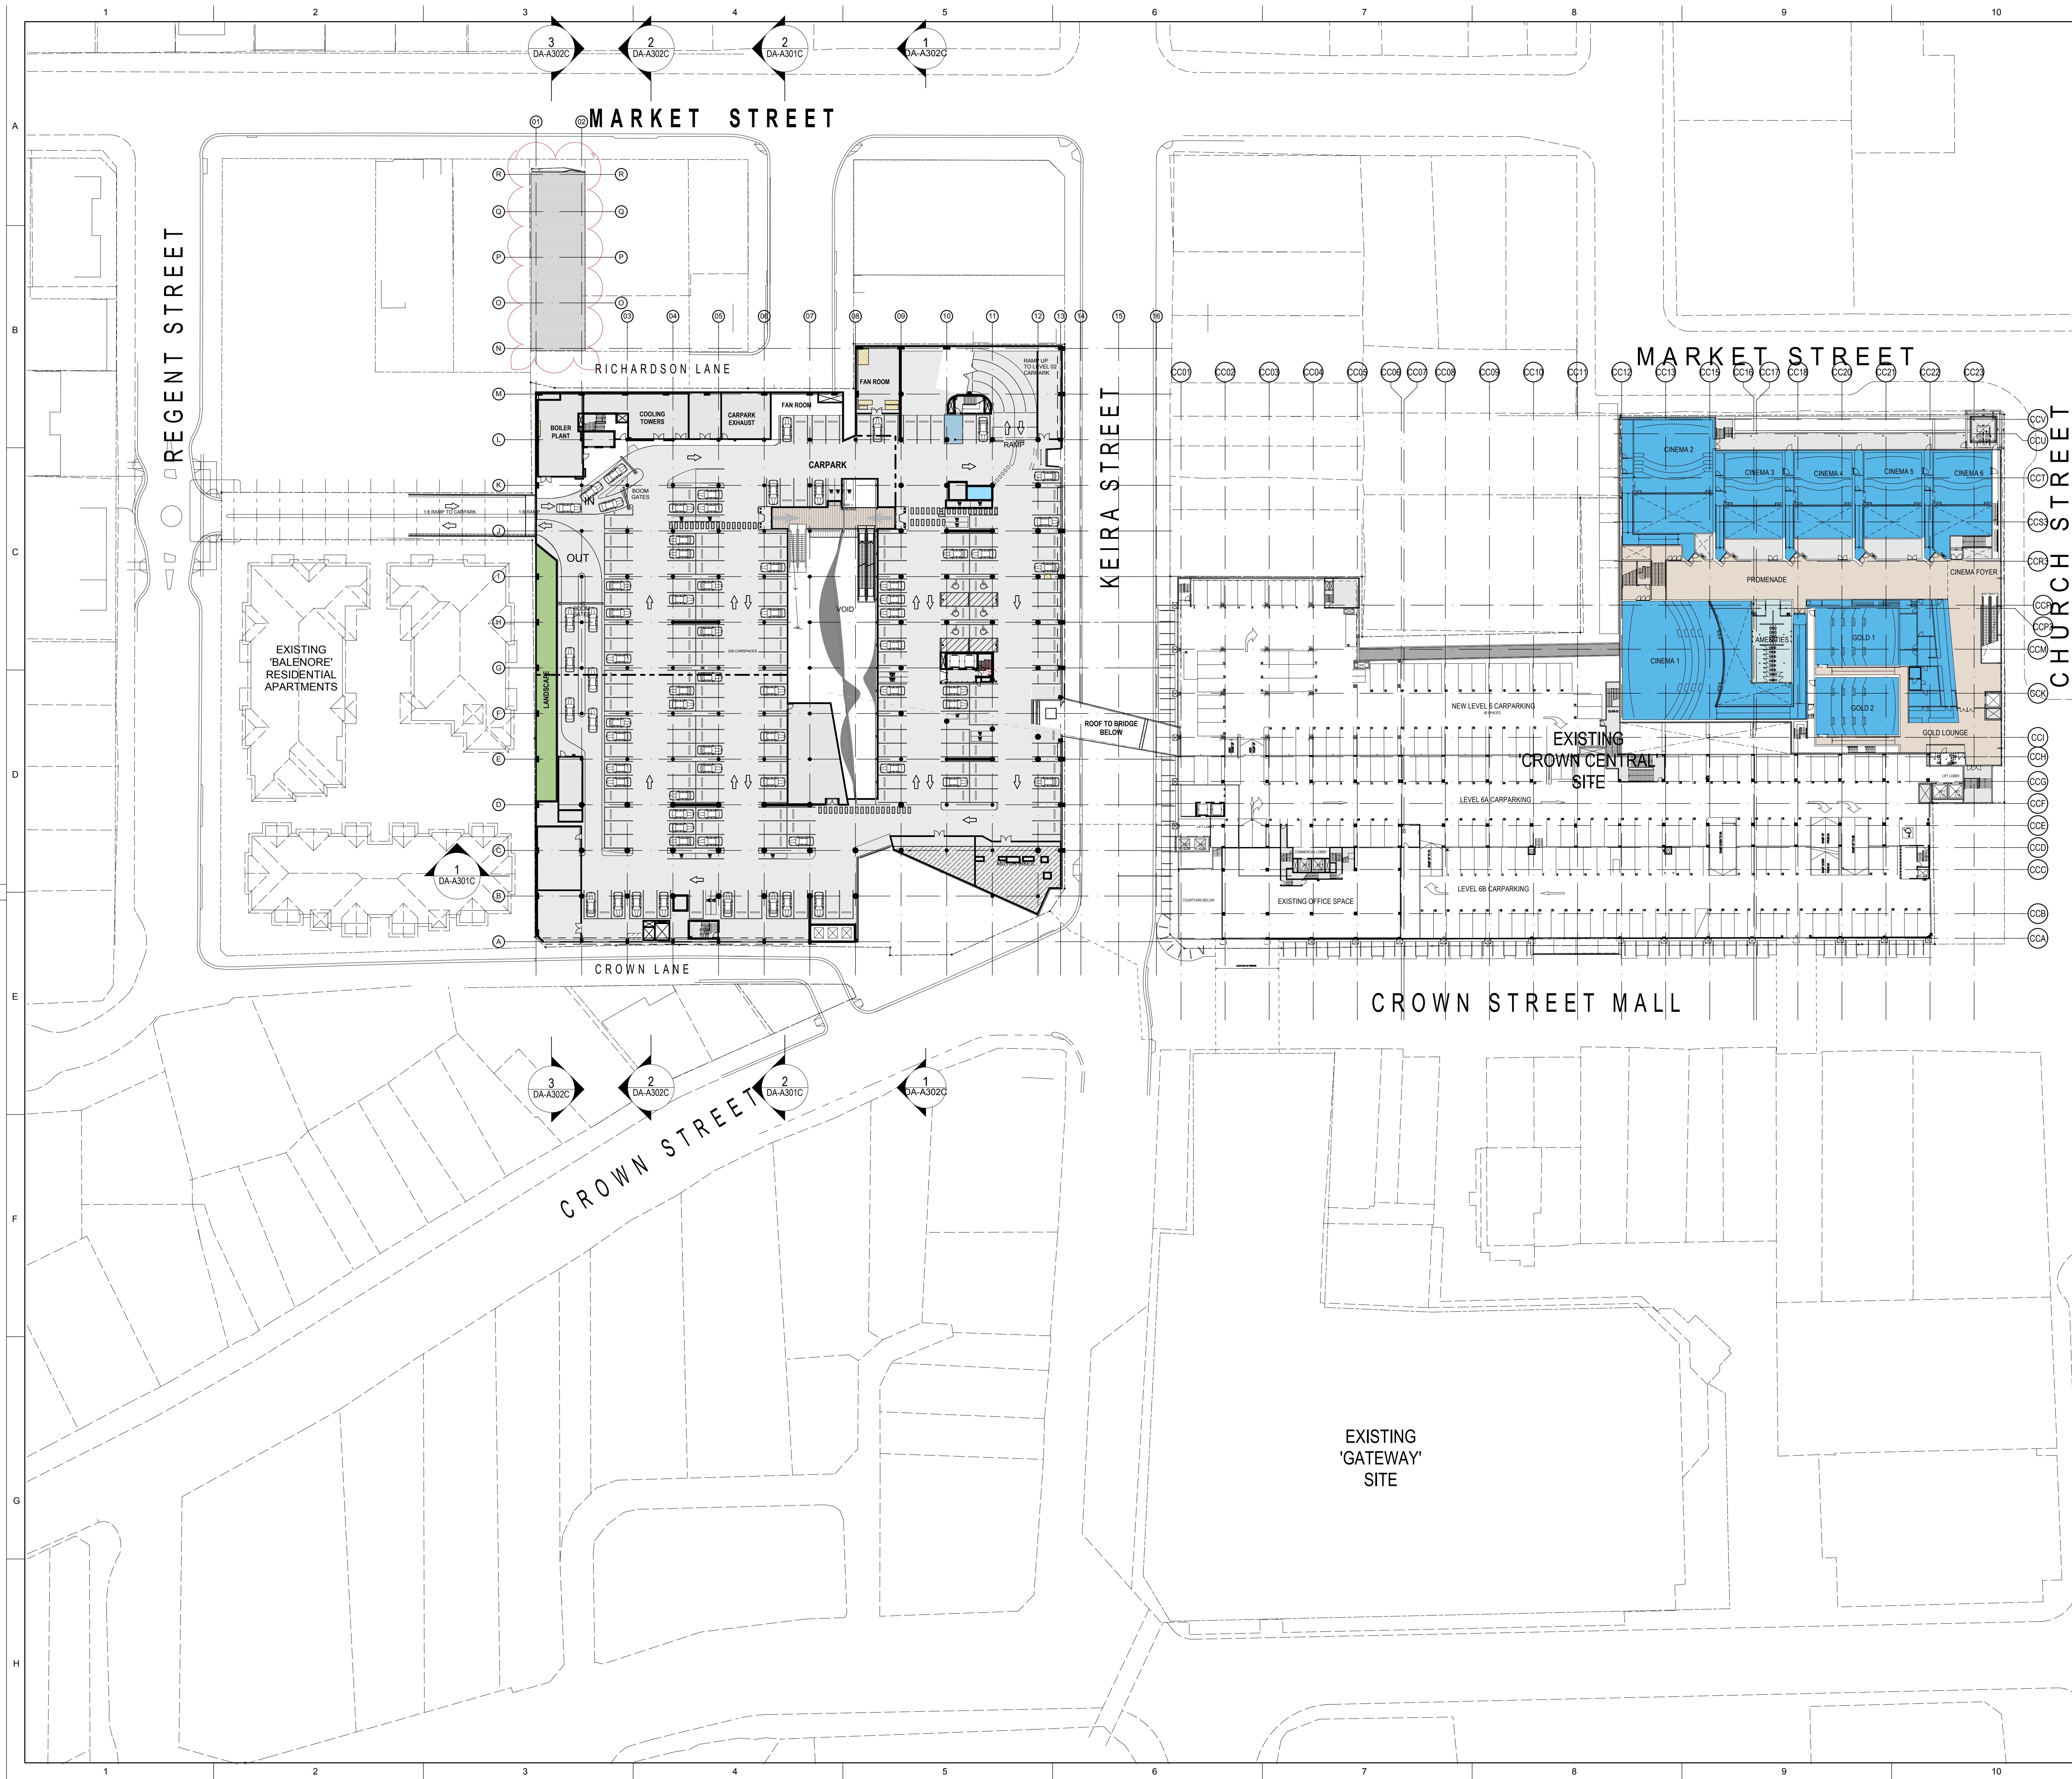

THIS DOCUMENT IS THE COPYRIGHT OF RICE DAUBNEY (NEW) Pty. Ltd.
ALL INFORMATION ILLUSTRATED ON THIS DOCUMENT IS TO BE CHECKED AND VERIFIED ON SITE.
IN THE EVENT OF DISCREPANCIES REFER TO ARCHITECT PRIOR TO COMMENCEMENT OF THE WORK.
DO NOT SCALE DRAWINGS MANUALLY OR ELECTRONICALLY.

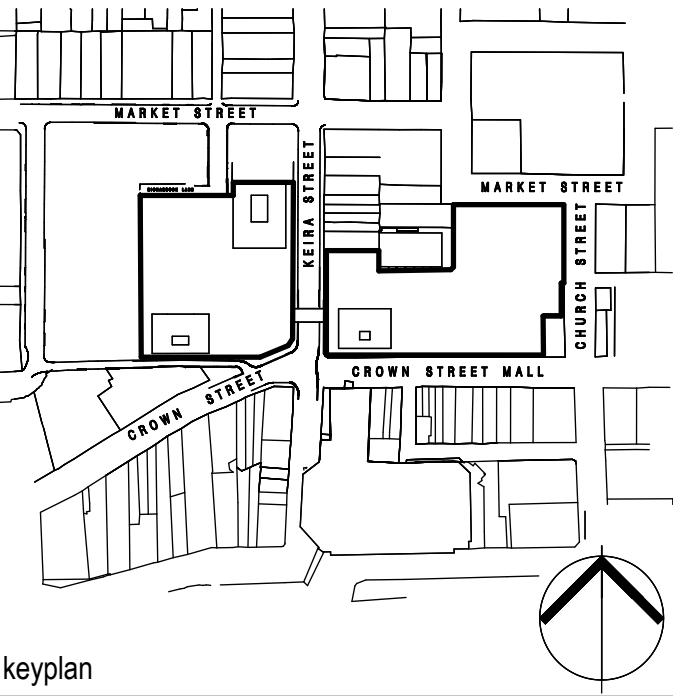

LEGEND

- MAJOR
- MINI MAJOR
- SPECIALTY
- CAFE / FOOD
- CINEMA
- AMENITIES
- CIRCULATION/BOH/SERVICES
- MALL
- COMMERCIAL CORE
- CARPARK

THE NOTES AND CLOUDS ON THIS DRAWING IDENTIFY THE MAIN MODIFICATIONS TO THE DESIGN, MINOR CHANGES ARE NOT SEPARATELY IDENTIFIED.

- | | |
|----|--|
| W1 | VOIDS CREATED IN CAR PARK FOR NATURAL LIGHT AND VENTILATION TO RETAIL LEVELS BELOW |
| W2 | TRAVELLATORS DOWN TO LEVEL 2 RETAIL RELOCATED |
| W3 | LIFT LOBBIES FOR FUTURE MIXED USE DEVELOPMENT RELOCATED MARGINALLY |
| W4 | REDUCTION IN CAR PARKING DUE TO VOIDS AND SOUTH-EASTERN FORECOURT TREATMENT |

U		ISSUED FOR SECTION 75W MODIFICATION [4]	23.03.12
T		ISSUED FOR SECTION 75W MODIFICATION [3]	14.07.11
Rev.	Issue	Revision Description	Date



The GPT Group



Level 51, MLC Centre, 19 Martin Place,
Sydney, NSW, 2000
P: 02 8239 3555 F: 02 8863 1799

PROJECT MANAGER
Hansen Yuncken Pty Ltd




ARCHITECTS

RICE DAUBNEY

ANALYSING CREATING AND
IMPLEMENTING ARCHITECTURE

110 WALKER STREET | NORTH SYDNEY 2060
T: 02 9956 2696 | F: 02 9959 3015
rd@ricedaubney.com.au | www.ricedaubney.com.au

the rice daubney group (rsa) Pty Ltd - ABN 77 001 350 769
rice daubney trading trust - ABN 56 880 304 993

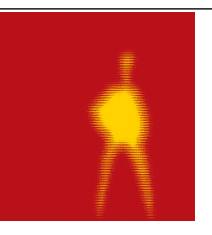

DRAWING TITLE:
OVERALL FLOOR PLANS
LEVEL 6 CARPARK LEVEL

SCALE: 1:500 @ B1, 1:1250 @ A3

DRAWN	CHECKED			
PROJECT NUMBER:		DRAWING NUMBER:		ISSUE:
11002		DA-A106C		U