


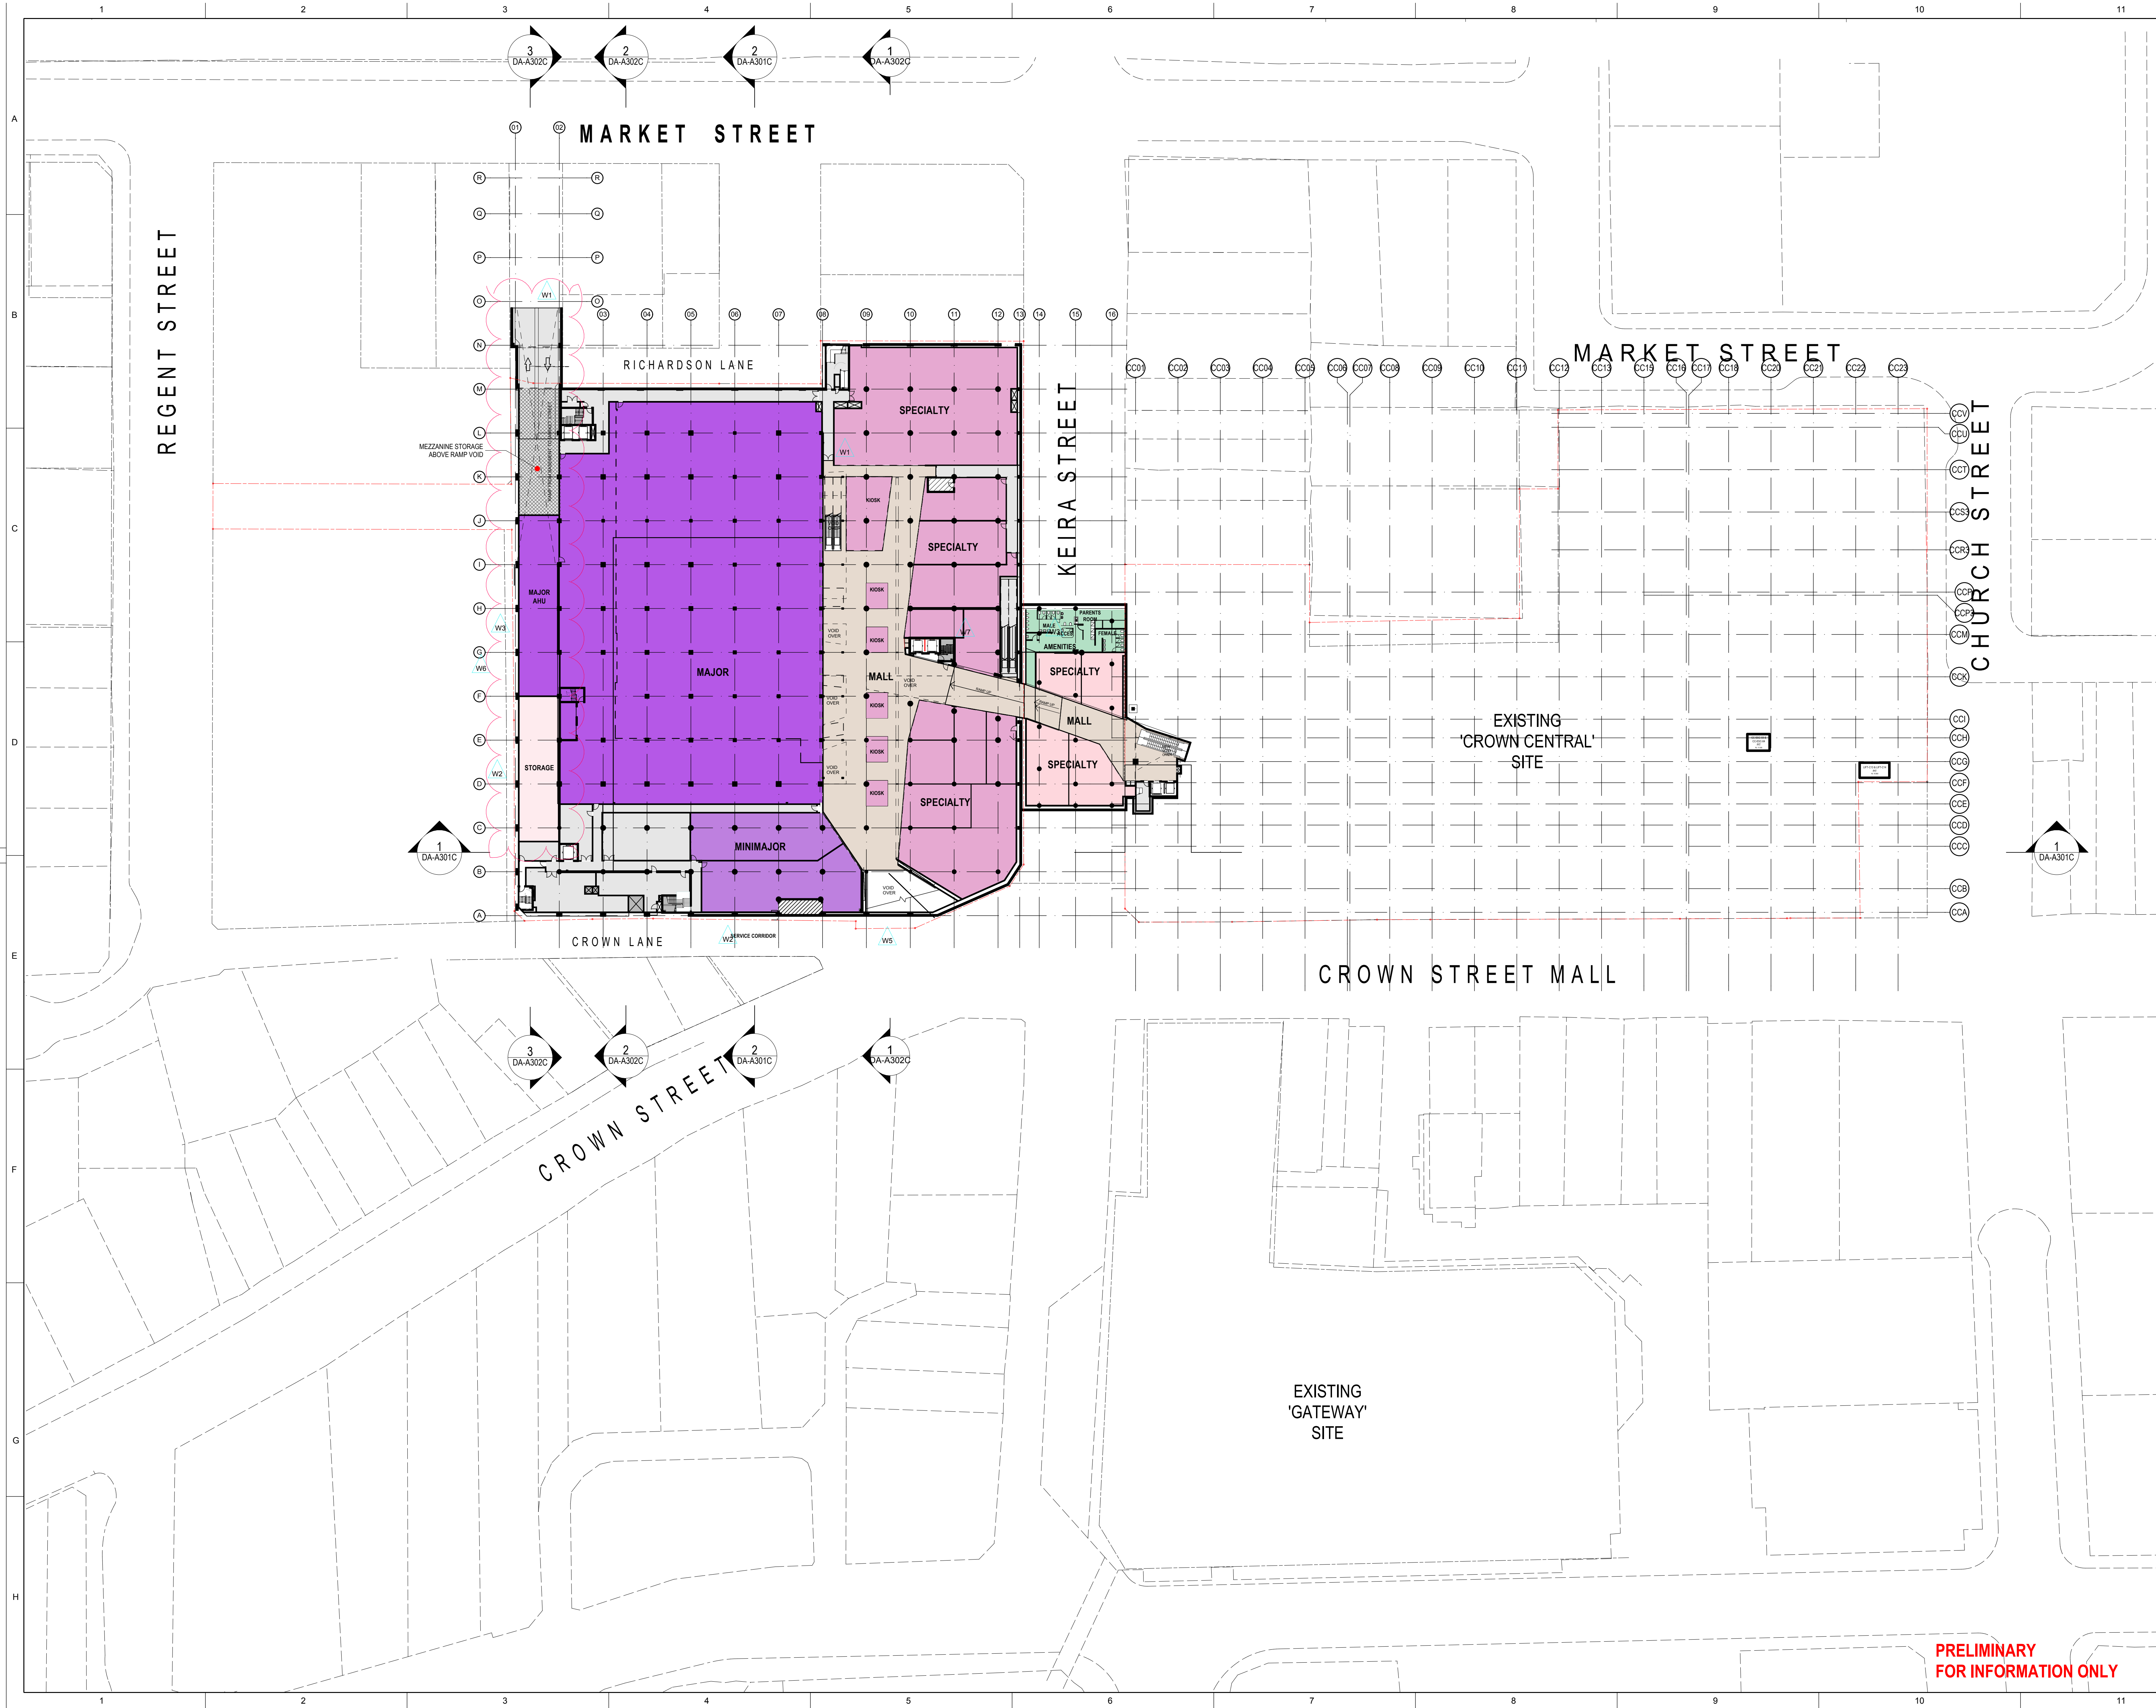

THIS DOCUMENT IS THE PROPERTY OF RICE DAUBNEY INTER PTY LTD.
ALL INFORMATION LISTED ON THIS DOCUMENT IS TO BE CHECKED AND VERIFIED ON SITE.
IN THE EVENT OF DISCREPANCIES BEING TO ADJUSTED PRIOR TO COMMENCEMENT OF THE WORK,
DO NOT SCALE DIMENSIONS MANUALLY OR ELECTRONICALLY.

keyplan

LEGEND

- MAJOR
- MINI MAJOR
- SPECIALTY
- CAFE / FOOD
- CINEMA
- AMENITIES
- CIRCULATION/BOH/SERVICES
- MALL
- COMMERCIAL CORE
- CARPARK

THE NOTES AND CLOUDS ON THIS DRAWING IDENTIFY THE MAIN MODIFICATIONS TO THE DESIGN. MINOR CHANGES ARE NOT SEPARATELY IDENTIFIED.

W1 CAR PARK RAMP RELOCATED ENTRANCE RELOCATED TO MARKET ST

W2 NEW STORAGE SPACE

W3 PLANT ROOM RELOCATED

Rev	Date	Description	Drawn
1	23.03.12	ISSUED FOR SECTION 75W MODIFICATION (4)	
2	14.07.11	ISSUED FOR SECTION 75W MODIFICATION (3)	

Wollongong Central

The GPT Group

Level 51, MLC Centre, 19 Martin Place,
Sydney NSW, 2000
P: 02 8239 3555 F: 02 8863 1759

GPT
The GPT Group

PROJECT MANAGER

Hansen Yuncken Pty Ltd

Sydney Level 6, 15 Bourke Road,
Melbourne NSW 2000
P: 02 9770 7600 F: 02 9770 7601

hansen yuncken

ARCHITECTS

RICE DAUBNEY
ANALYSING CREATING AND
IMPLEMENTING ARCHITECTURE
170 WALKER STREET NORTH SYDNEY 2060
T: 02 9595 2666 F: 02 9595 3015
rda@ricedaubney.com.au www.ricedaubney.com.au

the rice daubney group (inc) Pty Ltd - abn 77 001 305 768
rice daubney trading trust - abn 58 888 304 883

DRAWING TITLE:
OVERALL FLOOR PLANS
LEVEL 1 LOWER GROUND FLOOR
RETAIL

SCALE: 1:500 @ B1, 1:1250 @ A3

DRAWN	CHECKED

PROJECT NUMBER: 11002 **DRAWING NUMBER:** DA-A101C **ISSUE:** T

PRELIMINARY FOR INFORMATION ONLY