



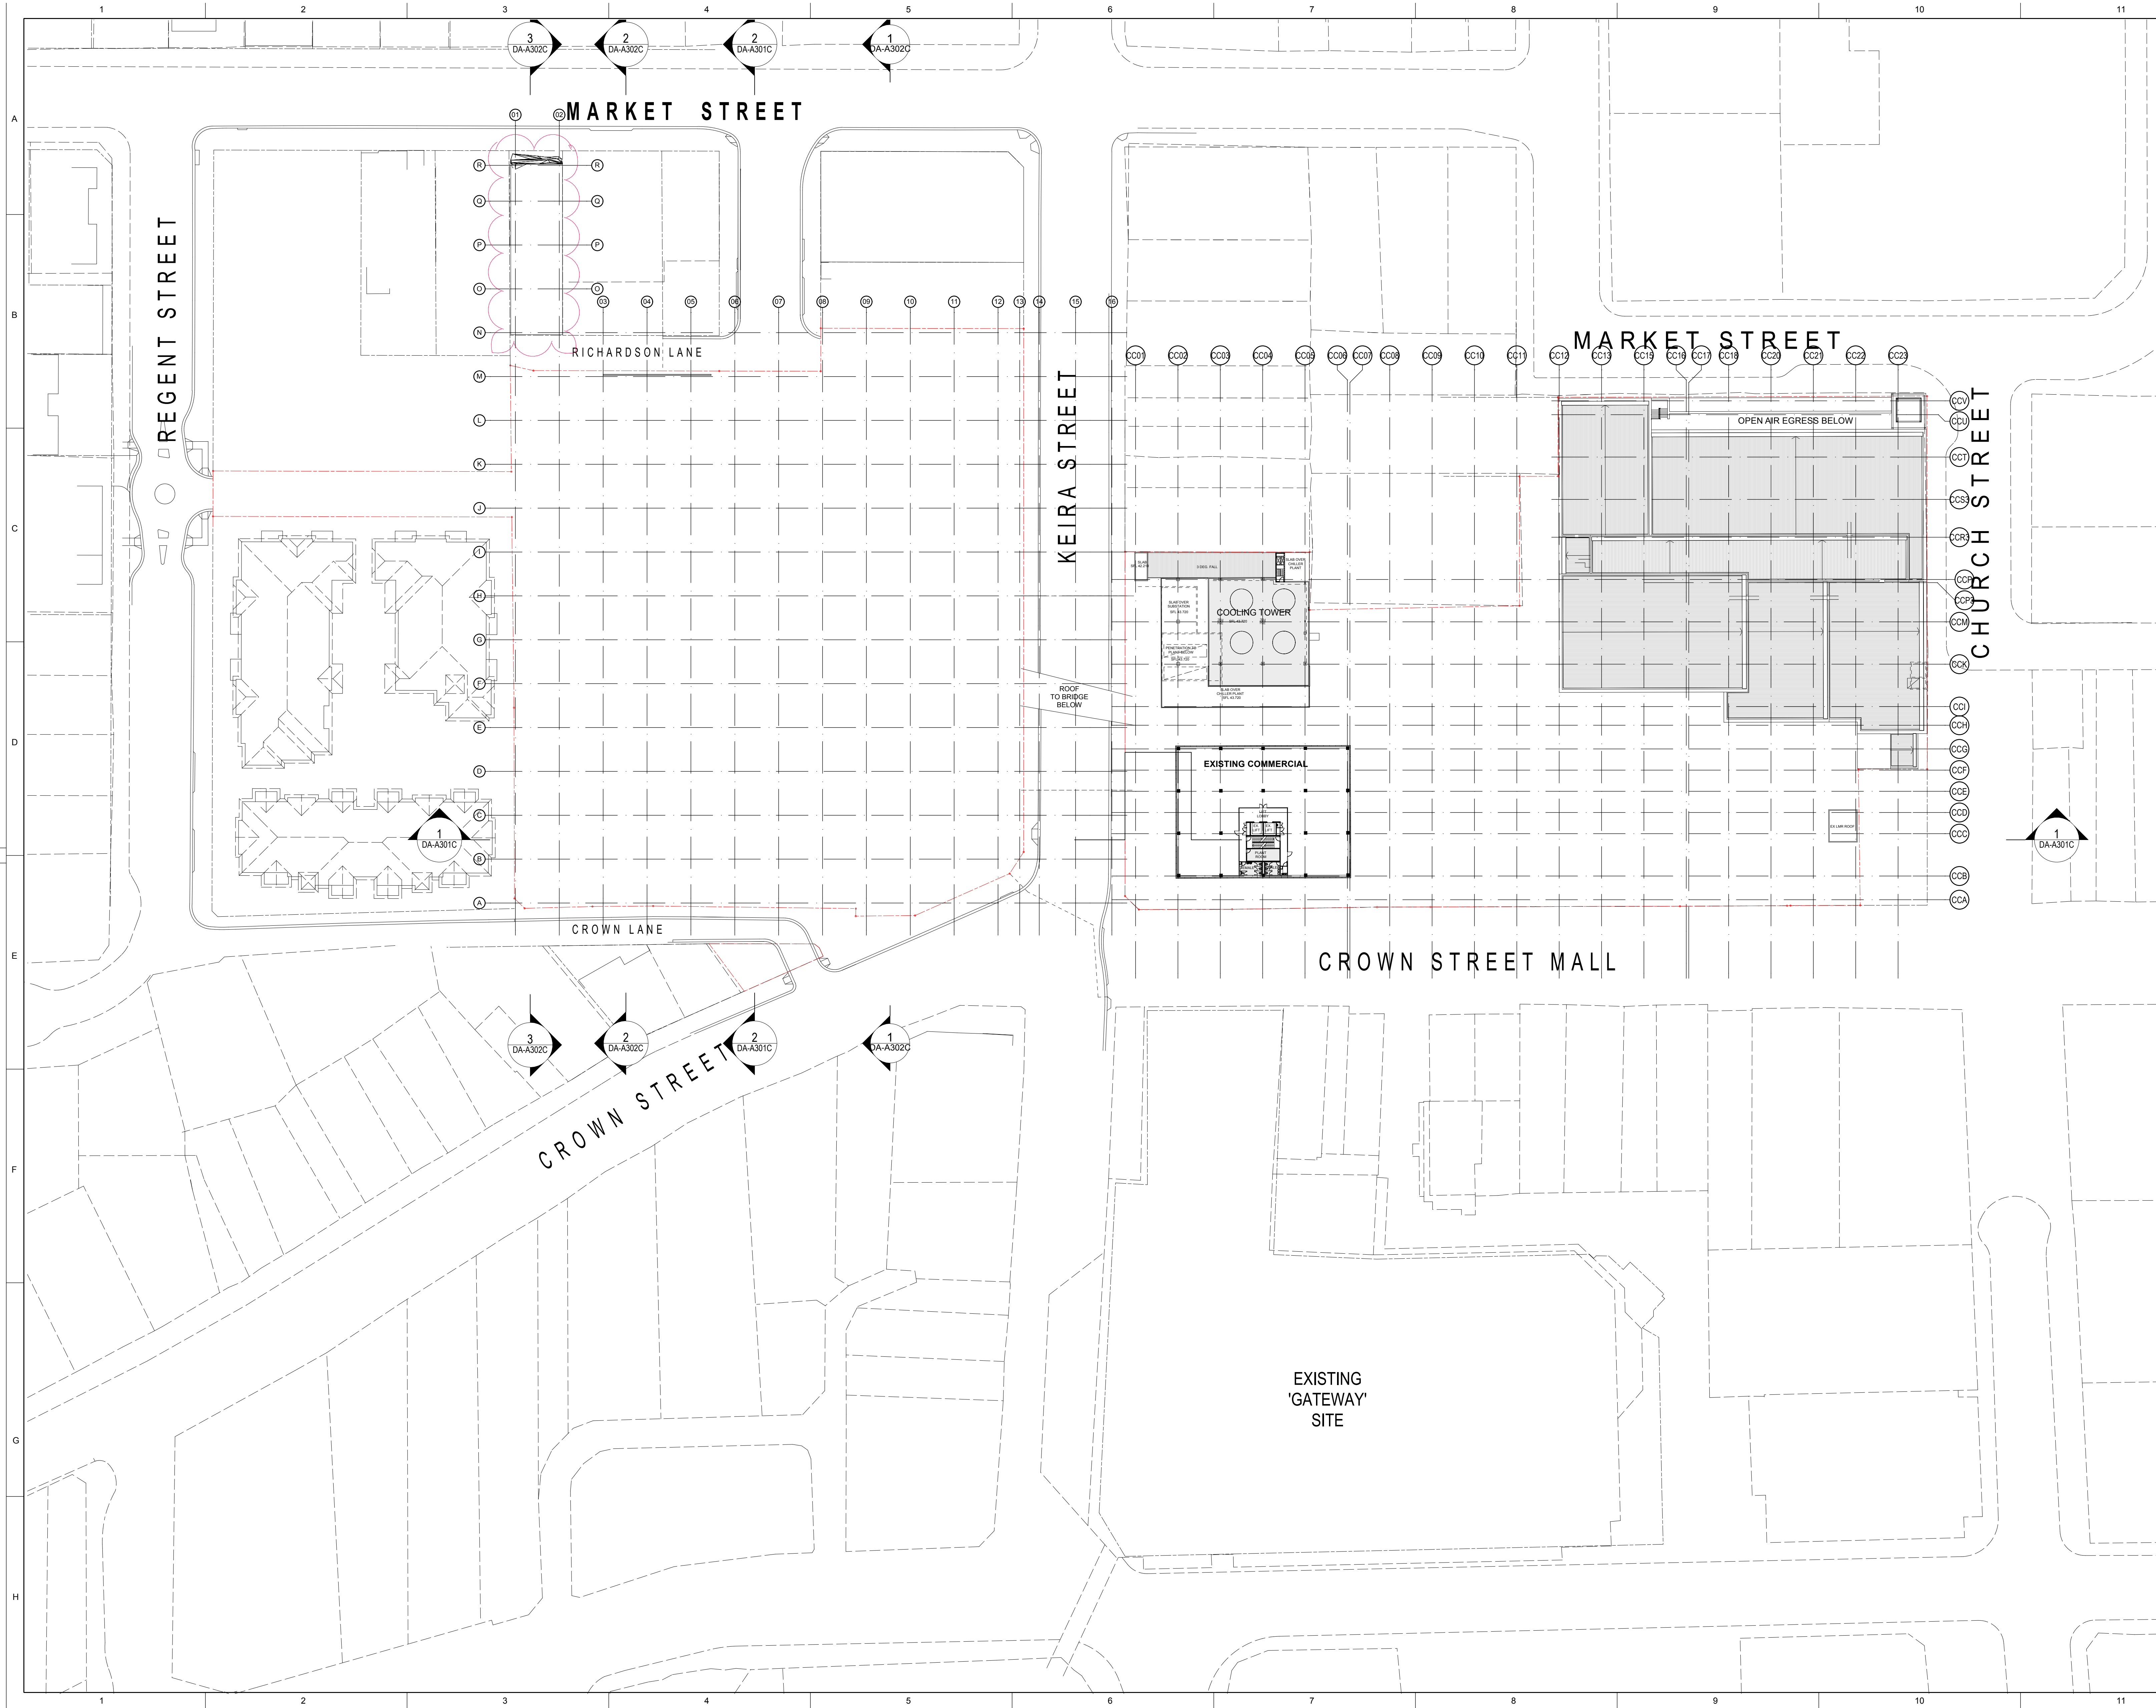

THIS DOCUMENT IS THE COPYRIGHT OF RICE DAUBNEY ARCHITECTS PTY LTD. ALL INFORMATION LISTED ON THIS DOCUMENT IS TO BE CHECKED AND VERIFIED ON SITE. AT THE POINT OF SUBMISSION ISSUES TO ARCHITECTS PRIOR TO COMMENCEMENT OF THE WORK. DO NOT SCALE DRAWING MANUALLY OR ELECTRONICALLY.

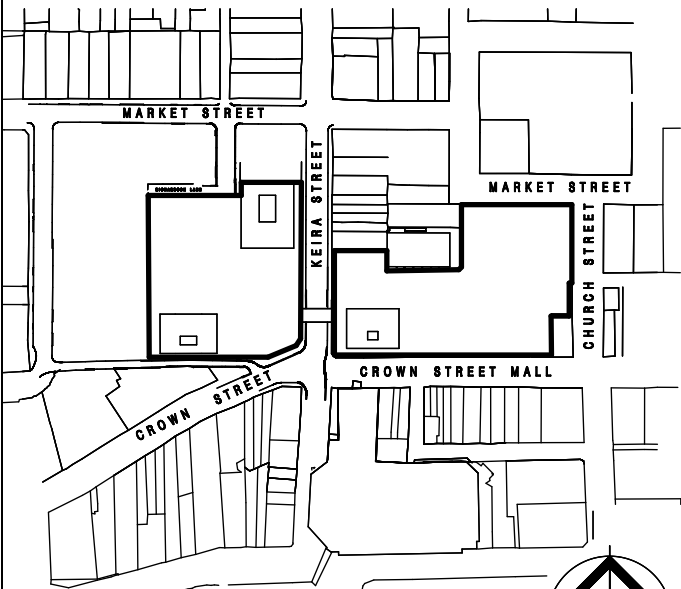

keyplan

LEGEND

- MAJOR
- MINI MAJOR
- SPECIALTY
- CAFE / FOOD
- CINEMA
- AMENITIES
- CIRCULATION/BOH/SERVICES
- MALL
- COMMERCIAL CORE
- CARPARK

1	ISSUED FOR SECTION 75W MODIFICATION (4)	23.03.12
2	ISSUED FOR SECTION 75W MODIFICATION (3)	14.07.11

The GPT Group

Level 51, MLC Centre, 19 Martin Place,
Sydney NSW 2000
P: 02 8239 3555 F: 02 8863 1759


PROJECT MANAGER

Hansen Yuncken Pty Ltd

Sydney Level 51, 15 Bourke Road,
Melbourne VIC 3000
P: 02 9770 7800 F: 02 9770 7801

ARCHITECTS

RICE DAUBNEY
ARCHITECTS
170 WALKER STREET NORTH SYDNEY 2060
T: 02 9595 2696 F: 02 9595 3015
rda@ricedaubney.com.au www.ricedaubney.com.au

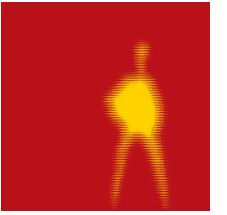

DRAWING TITLE:
OVERALL FLOOR PLANS
LEVEL 9 PLANT LEVEL

SCALE: 1:500 @ B1, 1:1250 @ A3

DRAWN	CHECKED
-------	---------

PROJECT NUMBER:	DRAWING NUMBER:	ISSUE:
11002	DA-A109C	T