



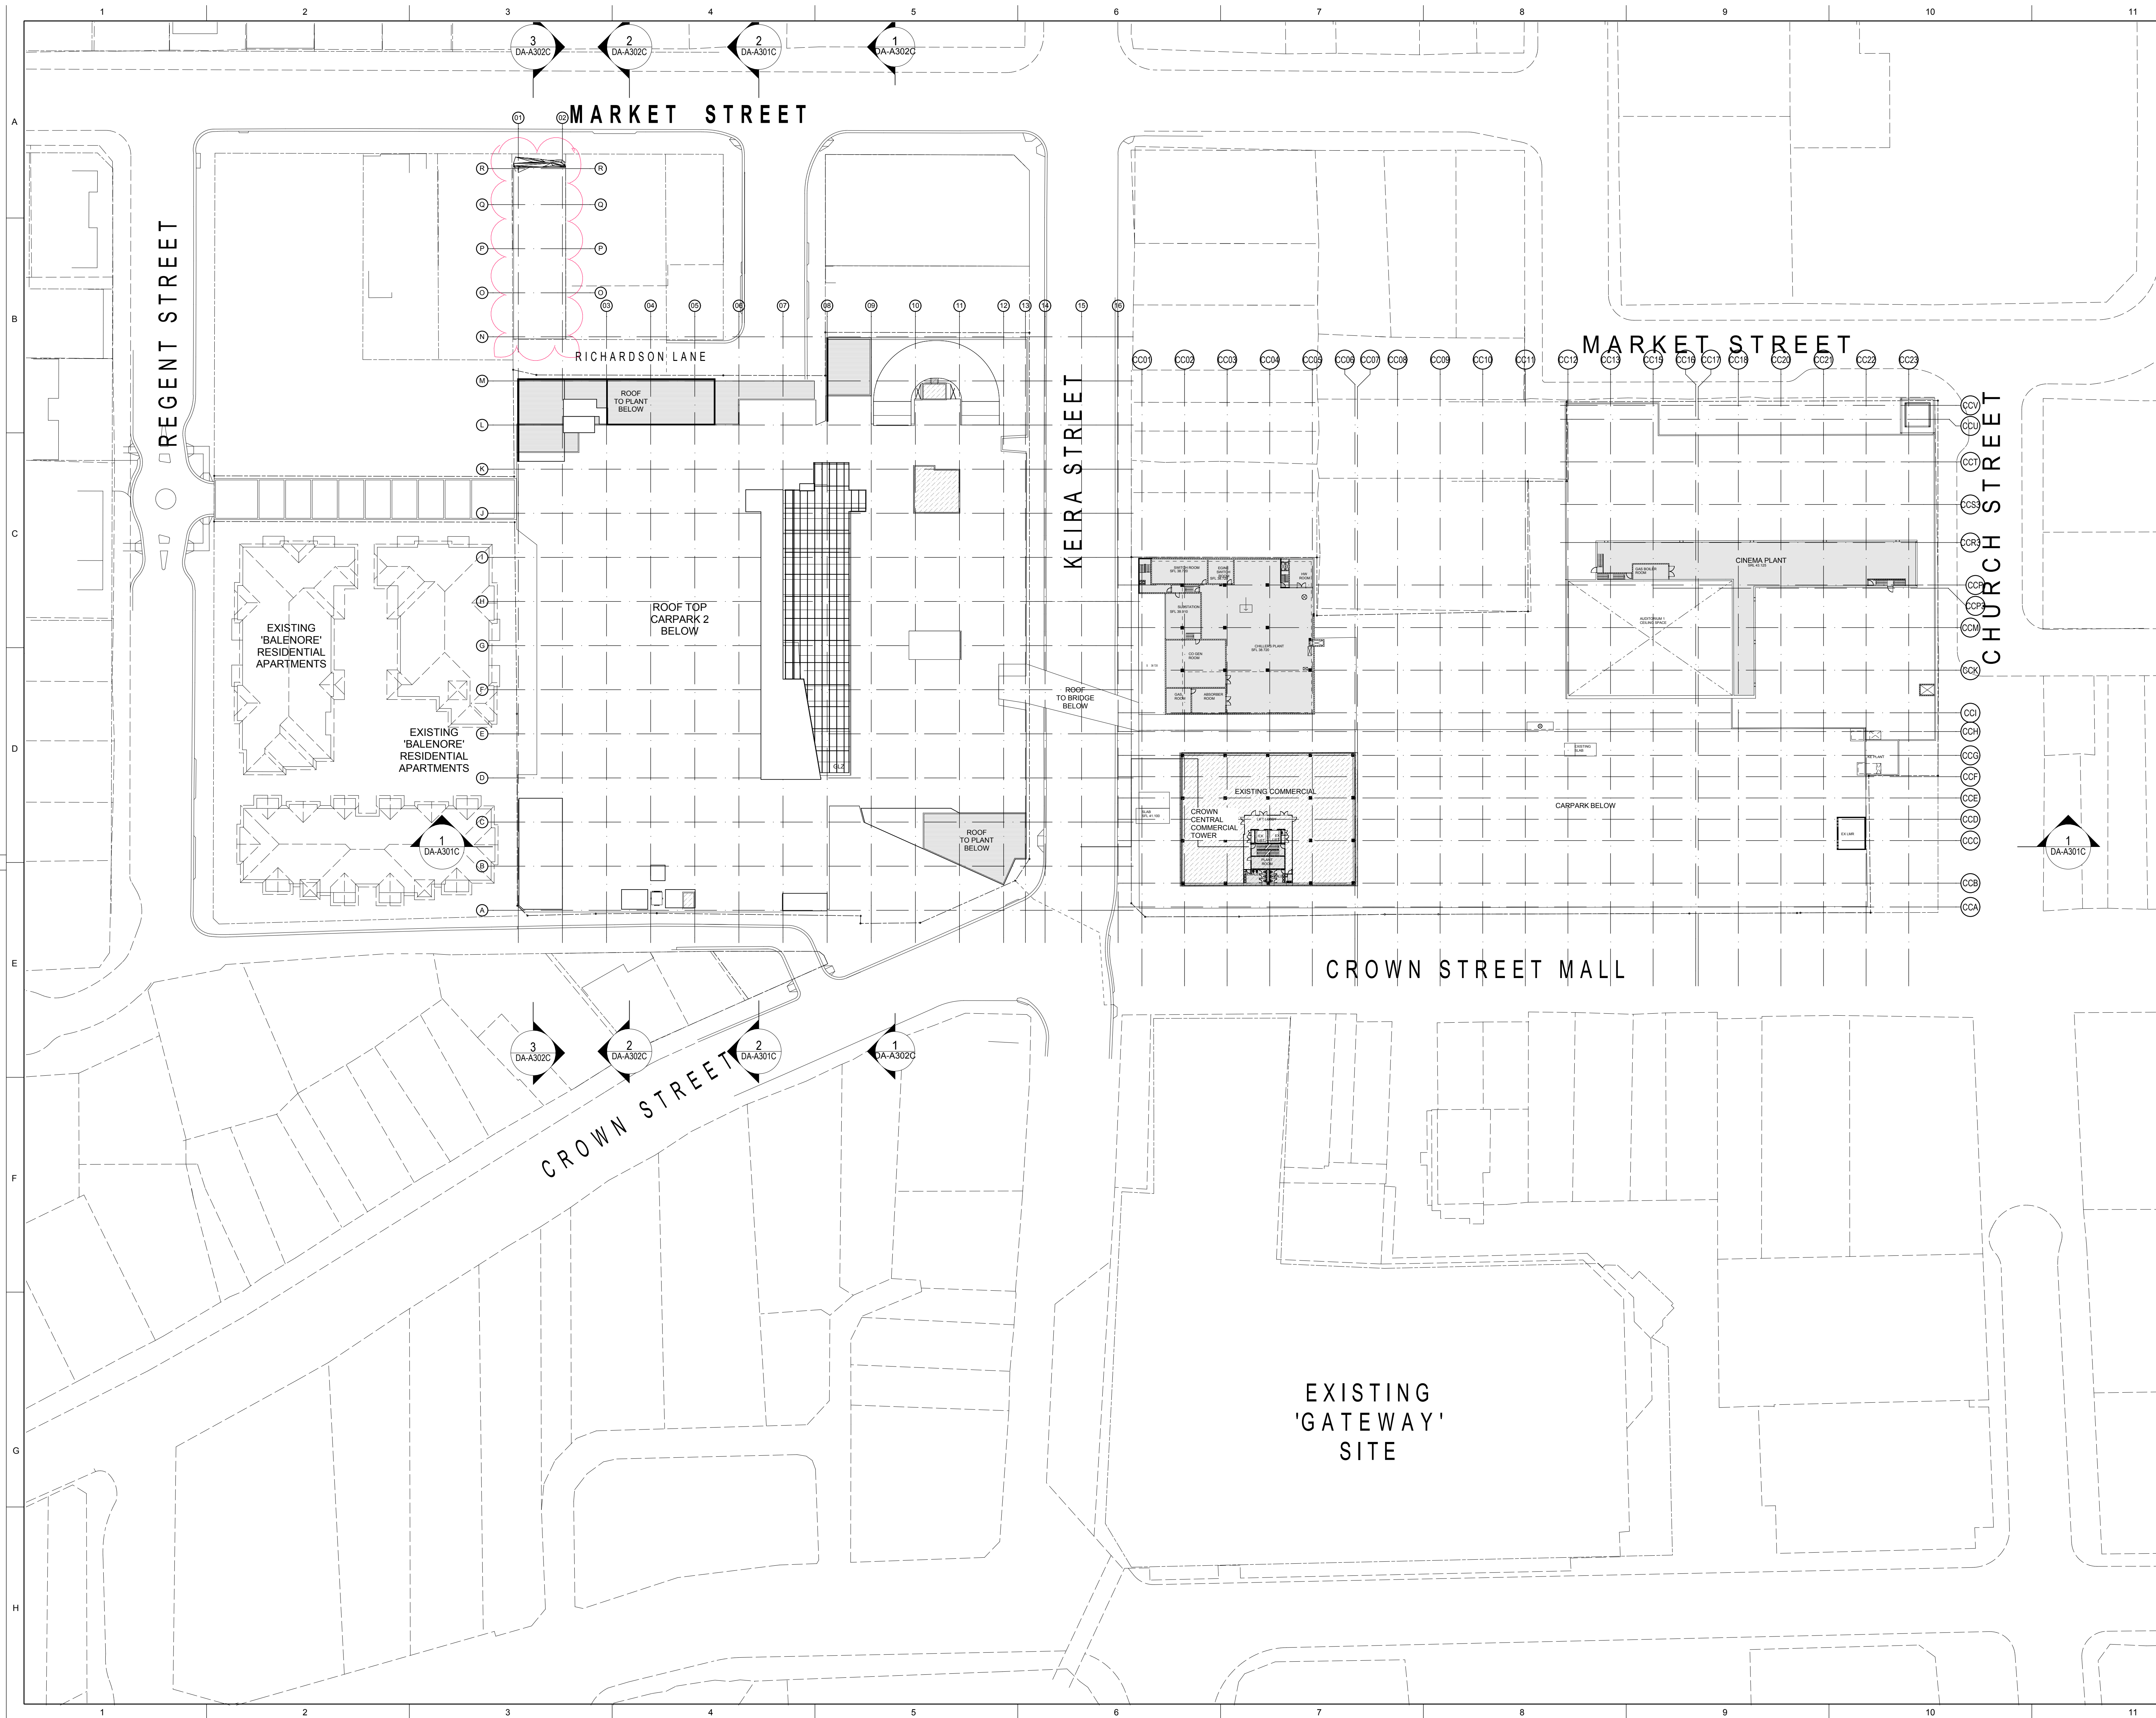

THIS DOCUMENT IS THE COPYRIGHT OF RICE DALLMEYER (NSW) Pty. Ltd.
ALL INFORMATION ILLUSTRATED ON THIS DOCUMENT IS TO BE CHECKED AND VERIFIED ON SITE.
IN THE EVENT OF DISCREPANCIES REFER TO ARCHITECT PRIOR TO COMMENCEMENT OF THE WORK.
DO NOT SCALE DRAWINGS MANUALLY OR ELECTRONICALLY.

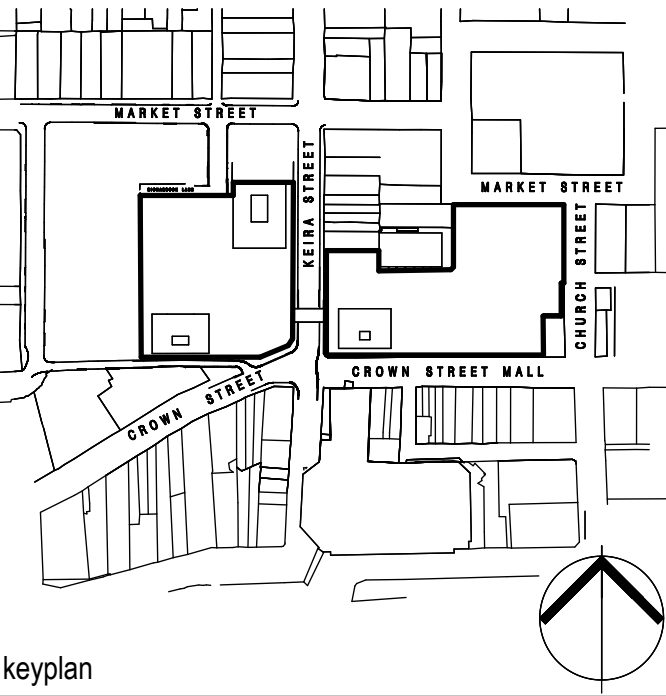

LEGEND

- MAJOR
- MINI MAJOR
- SPECIALTY
- CAFE / FOOD
- CINEMA
- AMENITIES
- CIRCULATION/BOH/SERVICES
- MALL
- COMMERCIAL CORE
- CARPARK

T		ISSUED FOR SECTION 75W MODIFICATION [4]	23.03.12
S		ISSUED FOR SECTION 75W MODIFICATION [5]	14.07.11
Rev.	Issue	Revision Description	Date

The GPT Group

Level 51, MLC Centre, 19 Martin Place,
Sydney, NSW, 2000
P: 02 8239 3555 F: 02 8883 1799

PROJECT MANAGER
Hansen Yuncken Pty Ltd

Sydney Level 6, 15 Bourke Road,
Mascot NSW 2020
P: 02 9770 7600 F: 02 9770 7601

Newcastle - 22 Lambton Road Broadmeadow NSW 2292
P: 02 4915 3430 F: 02 4915 3401

ARCHITECTS

RICE DAUBNEY

ANALYSING CREATING AND
IMPLEMENTING ARCHITECTURE

110 WALKER STREET | NORTH SYDNEY 2060
T: 02 9956 2666 | F: 02 9959 3015
rd@ricedaubney.com.au | www.ricedaubney.com.au

the rice daubney group (rds) Pty Ltd - abn: 77 001 350 769

DRAWING TITLE:
OVERALL FLOOR PLANS
LEVEL 8 PLANT LEVEL

SCALE: 1:500 @ B1, 1:1250 @ A3

DRAWN	CHECKED		
PROJECT NUMBER:		DRAWING NUMBER:	ISSUE:
11002		DA-A108C	T