



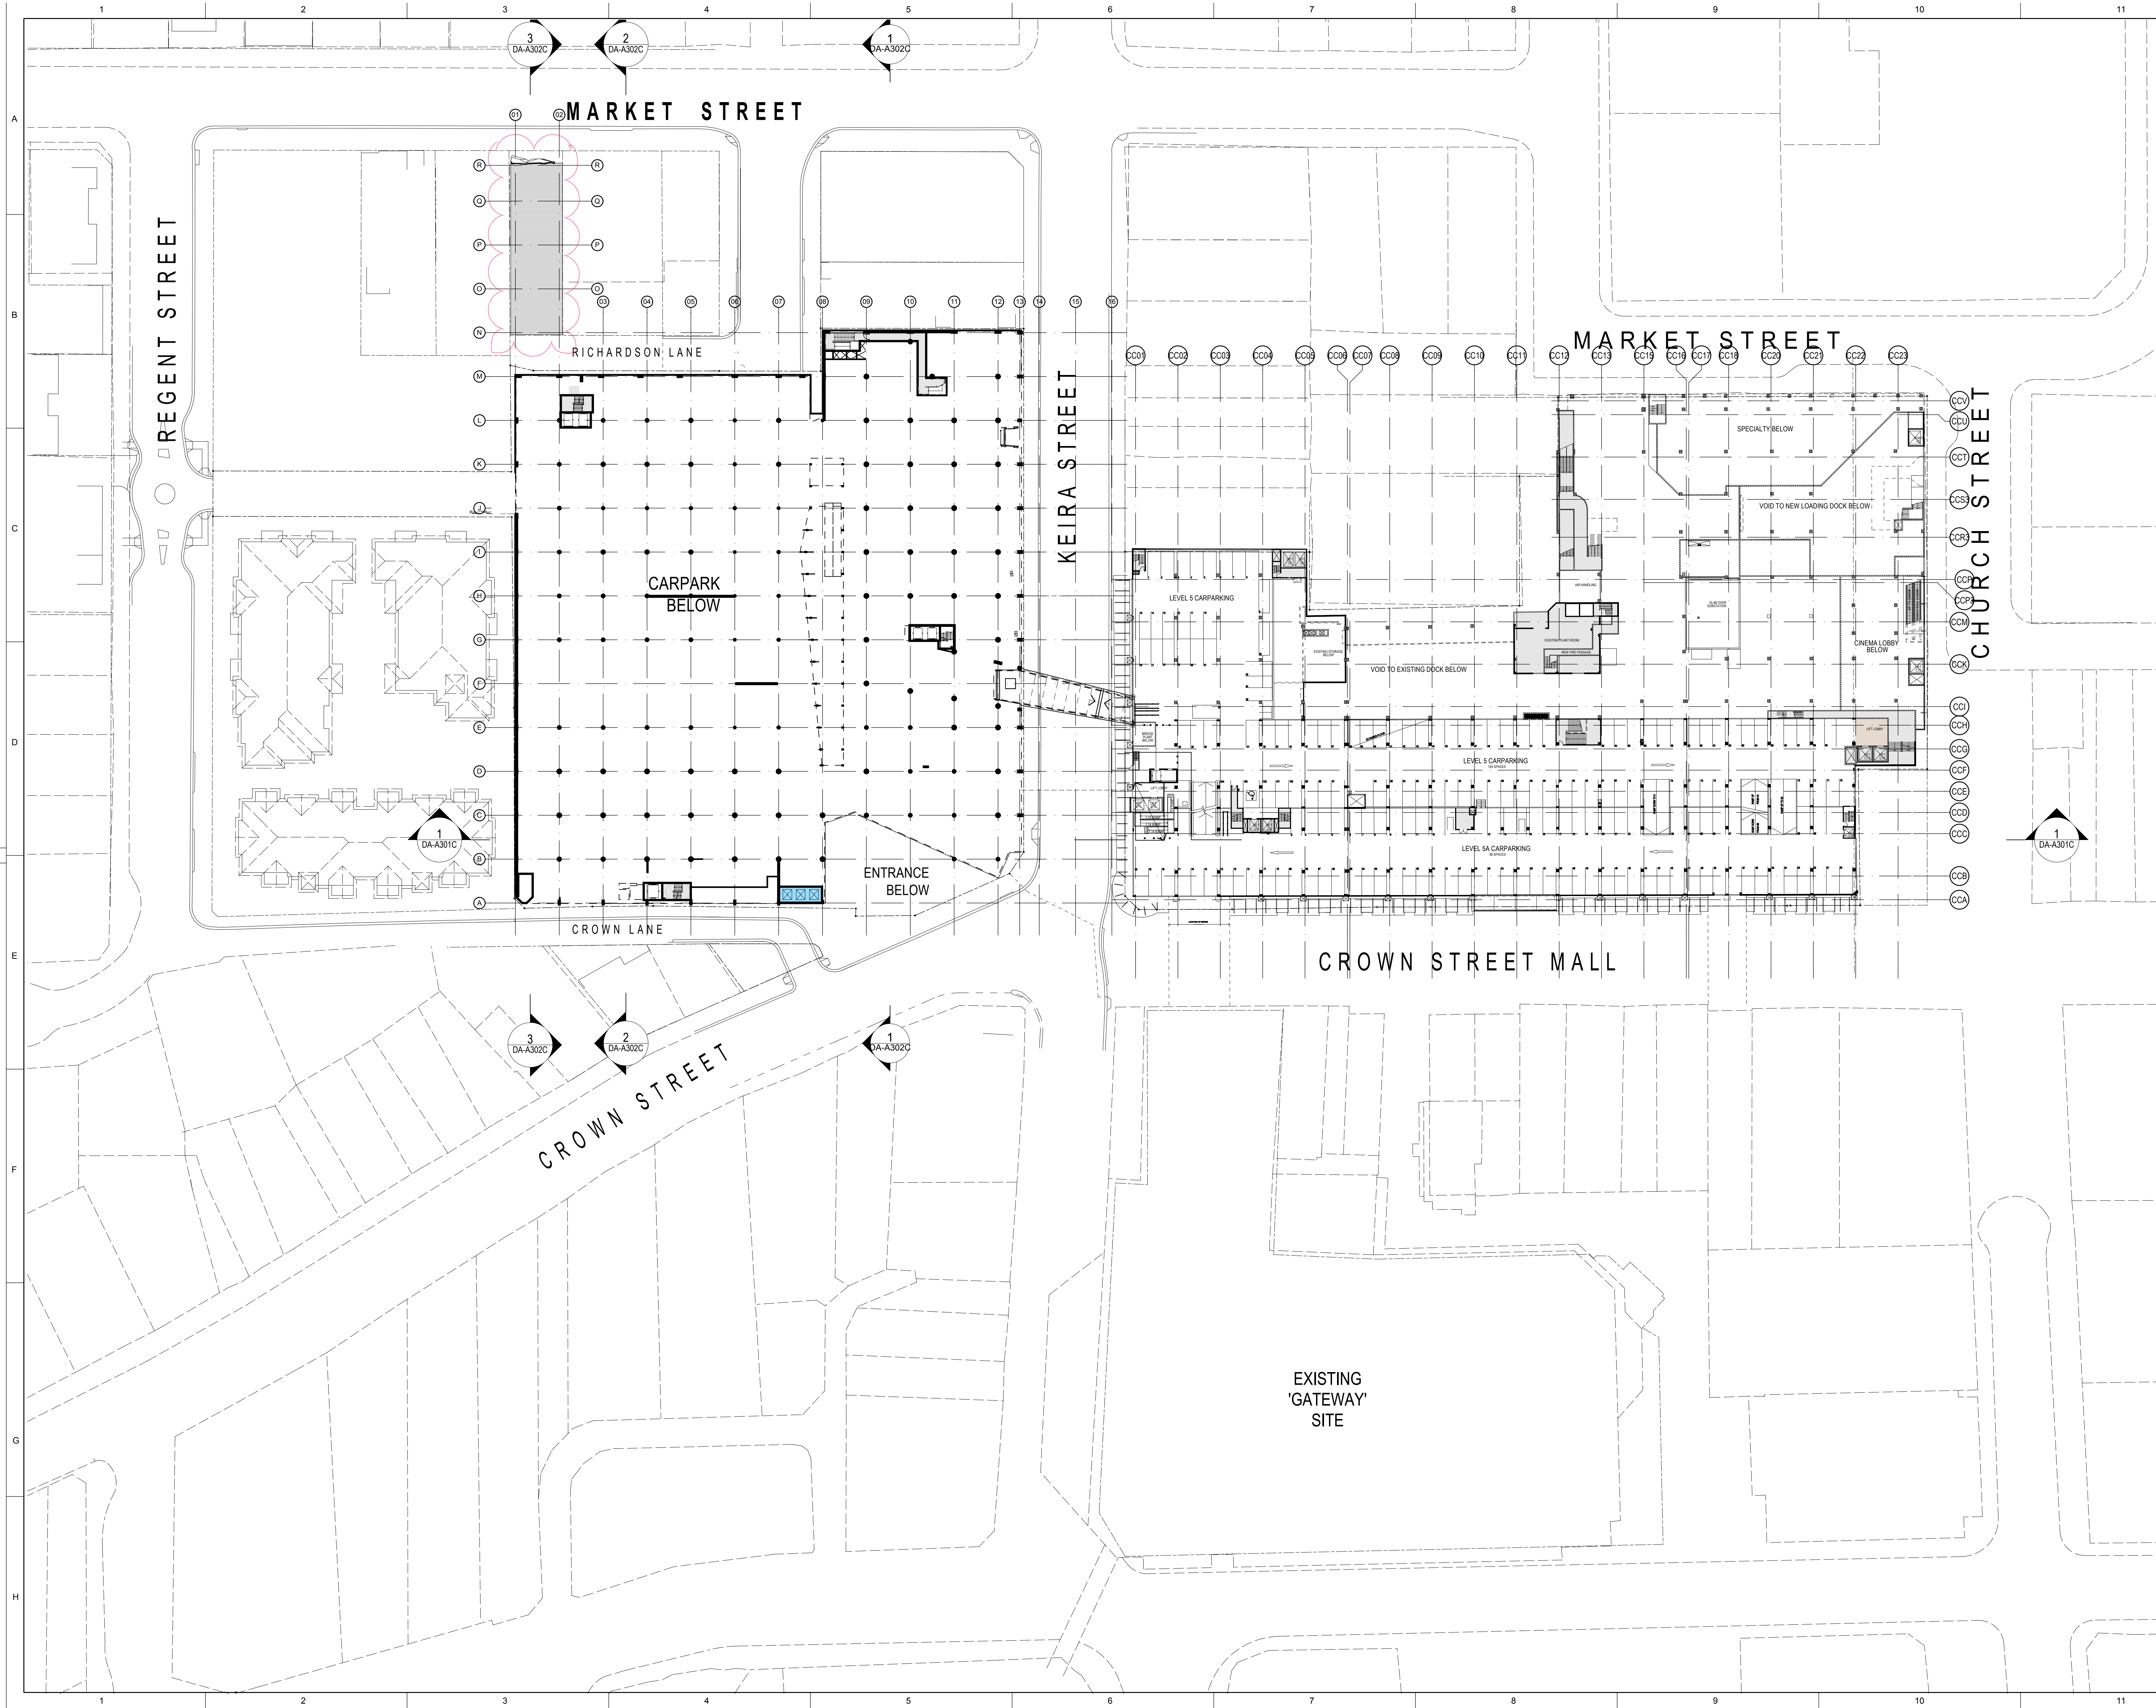

THIS DOCUMENT IS THE COPYRIGHT OF RICE DAUBNEY INTER PTY LTD.
ALL INFORMATION ILLUSTRATED ON THIS DOCUMENT IS TO BE CHECKED AND VERIFIED ON SITE.
AT THE POINT OF SUBMISSION PRIOR TO ANY COMMENCEMENT OF THE WORK.
DO NOT SCALE DRAWINGS MANUALLY OR ELECTRONICALLY.

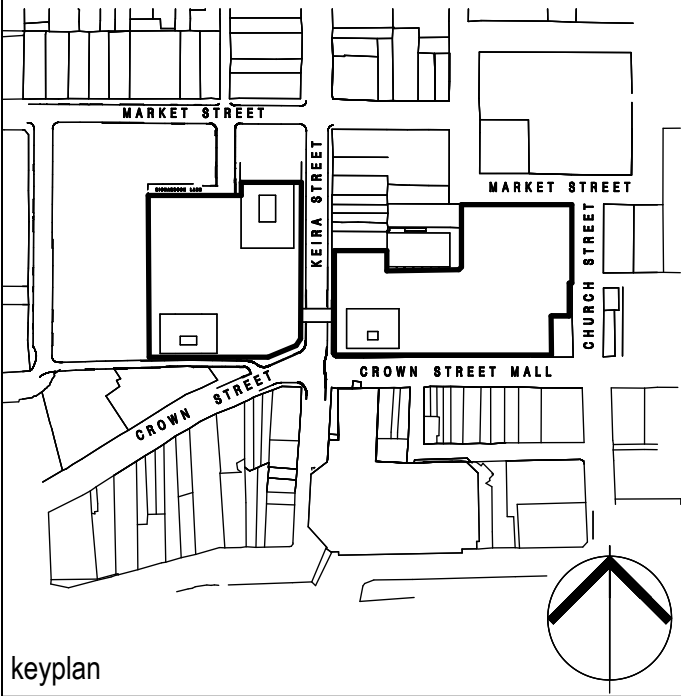

- LEGEND**
- MAJOR
 - MINI MAJOR
 - SPECIALTY
 - CAFE / FOOD
 - CINEMA
 - AMENITIES
 - CIRCULATION/BOH/SERVICES
 - MALL
 - COMMERCIAL CORE
 - CARPARK

U	ISSUED FOR SECTION 75W MODIFICATION (4)	23.03.12
T	ISSUED FOR SECTION 75W MODIFICATION (3)	14.07.11

Rev	Issue	Revision Description	Date
-----	-------	----------------------	------



The GPT Group

Level 51, MLC Centre, 19 Martin Place,
Sydney NSW 2000
P: 02 8239 3055 F: 02 8863 1759



PROJECT MANAGER

Hansen Yuncken Pty Ltd

Sydney Level 6, 15 Bourke Road,
Melbourne NSW 2000
P: 02 9770 7600 F: 02 9770 7601




ARCHITECTS

RICE DAUBNEY

ANALYSING CREATING AND
IMPLEMENTING ARCHITECTURE

170 WALKER STREET NORTH SYDNEY 2060
T: 02 9595 2666 F: 02 9595 3015
rda@ricedaubney.com.au www.ricedaubney.com.au

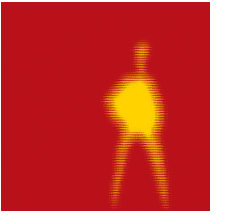

DRAWING TITLE:

OVERALL FLOOR PLANS
LEVEL 5 CARPARK LEVEL

SCALE: 1:500 @ B1, 1:1250 @ A3

DRAWN	CHECKED
-------	---------

PROJECT NUMBER:	DRAWING NUMBER:	ISSUE:
11002	DA-A105C	U