


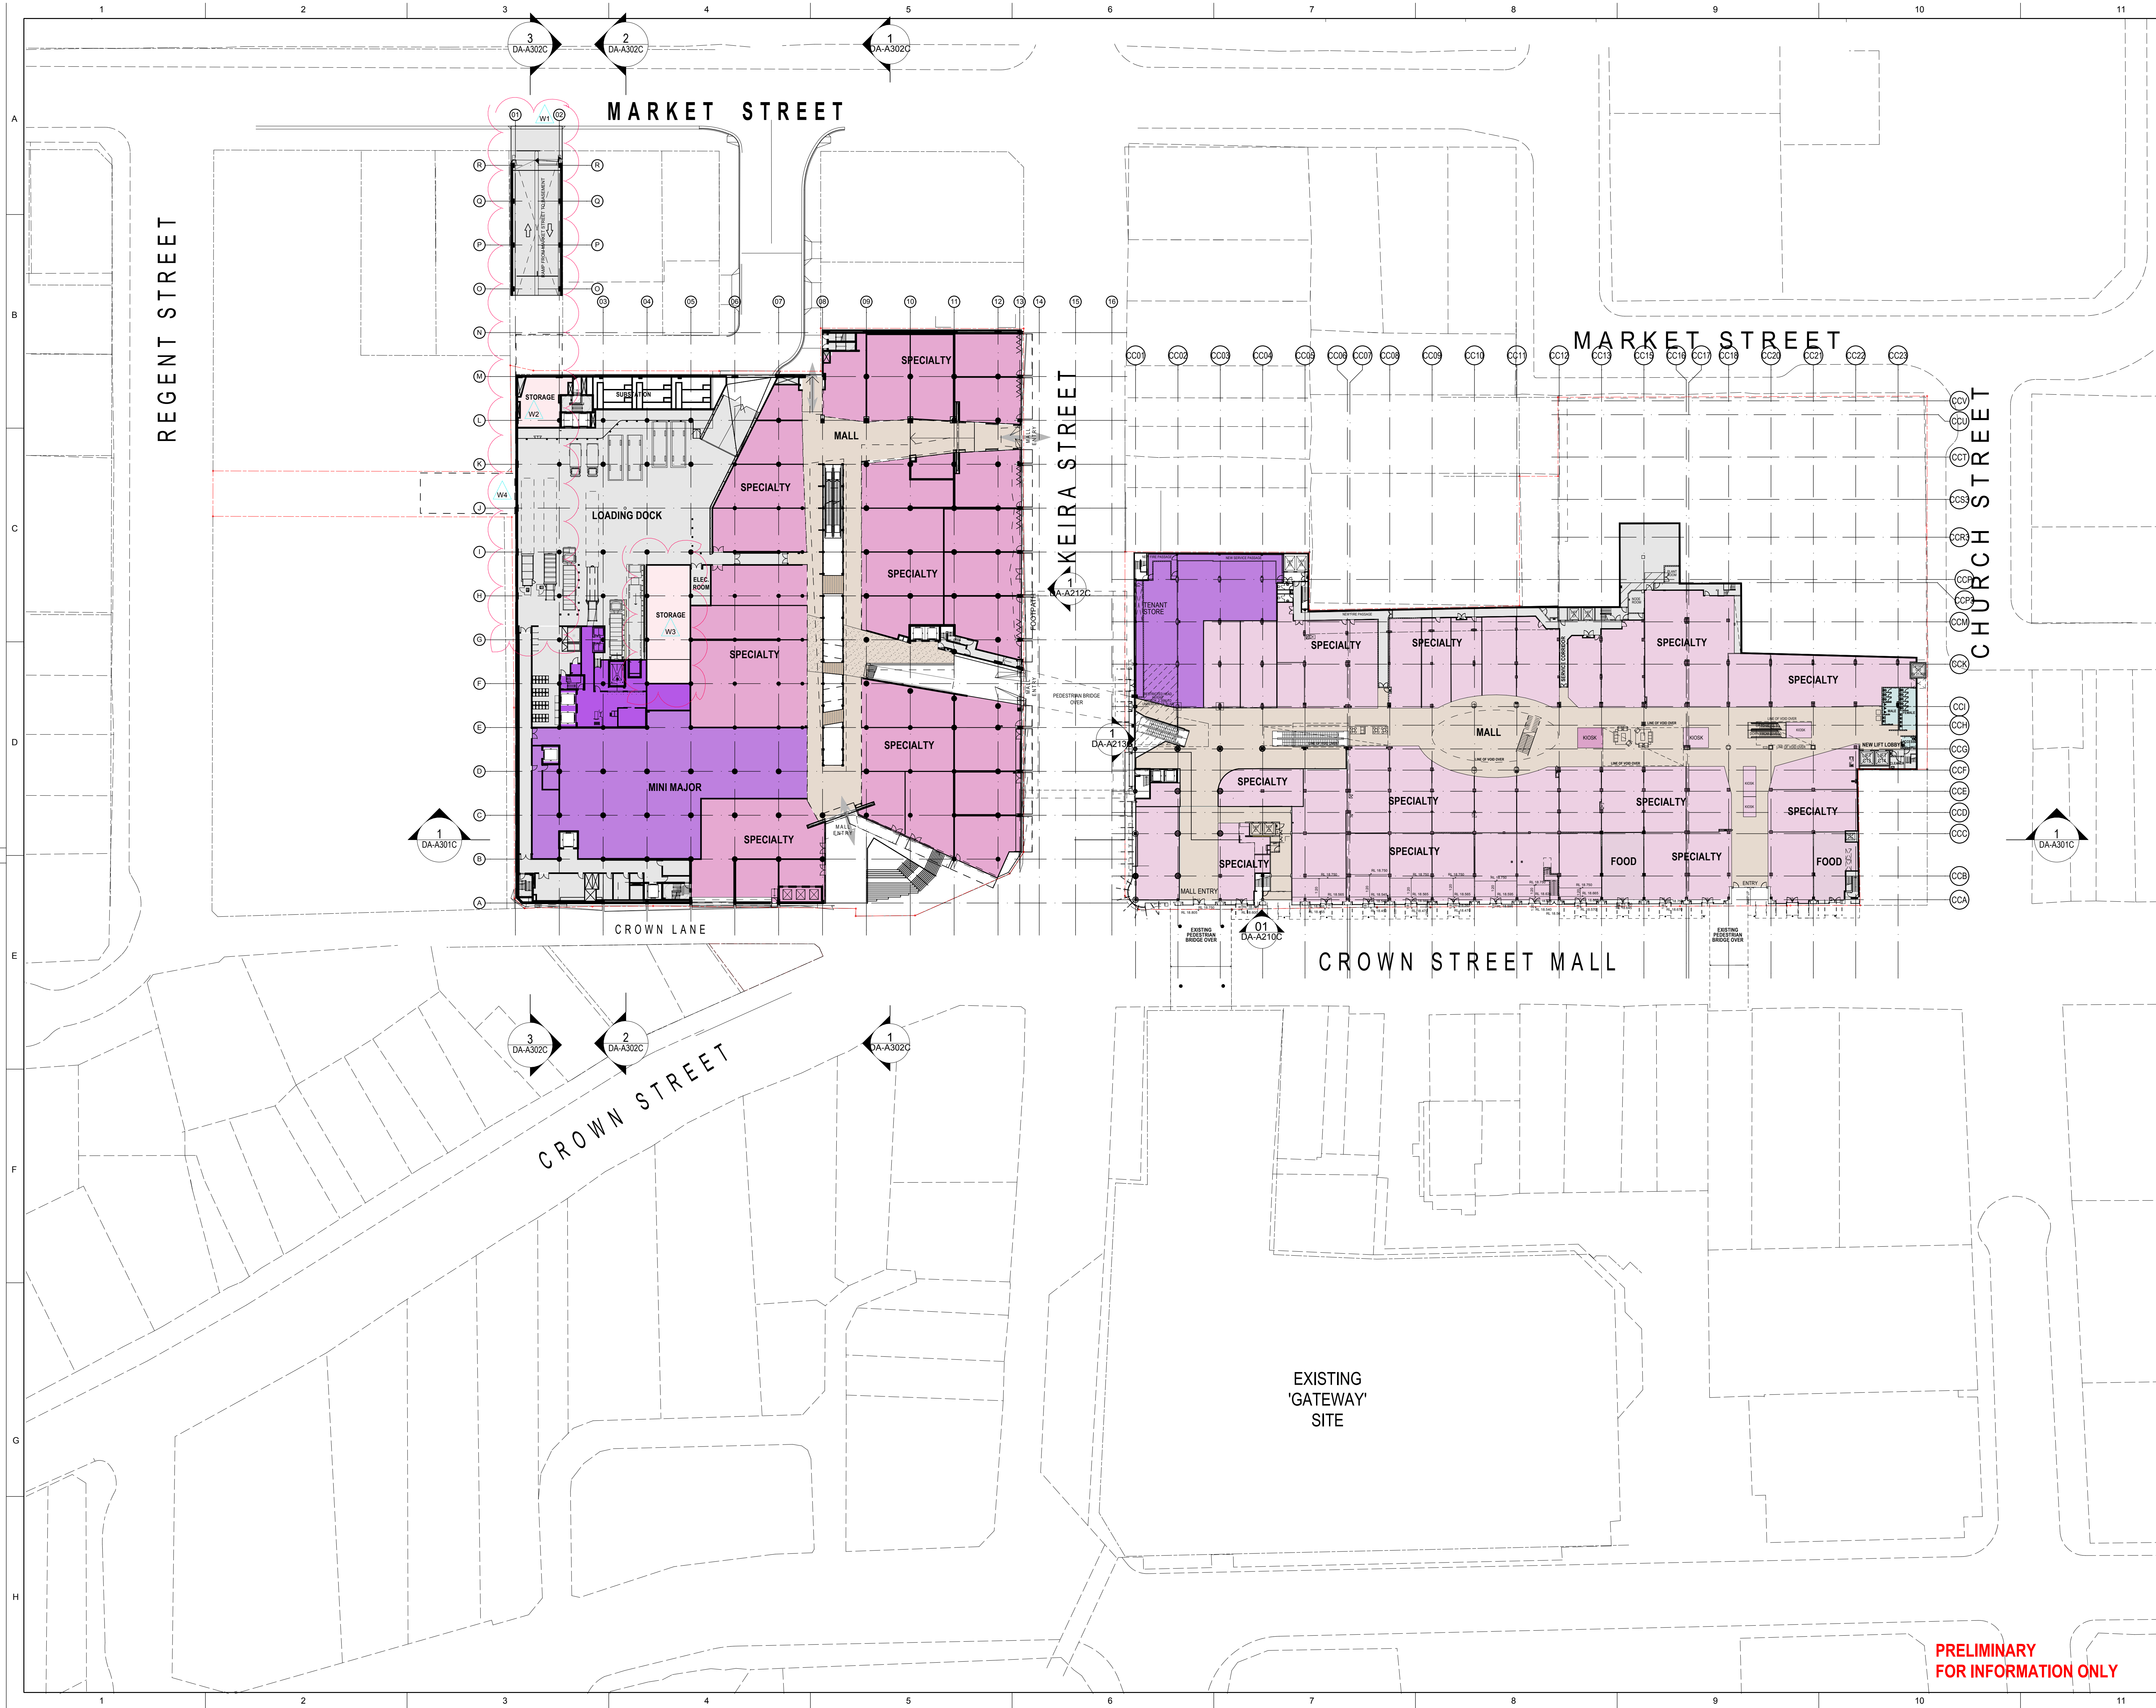

THIS DOCUMENT IS THE COPYRIGHT OF RICE DAUBNEY NORTH PTY LTD.  
ALL INFORMATION LISTED ON THIS DOCUMENT IS TO BE CHECKED AND VERIFIED ON SITE.  
IN THE EVENT OF DISCREPANCIES BEING TO ADJUSTED PRIOR TO COMMENCEMENT OF THE WORK,  
DO NOT SCALE DRAWINGS MANUALLY OR ELECTRONICALLY.

keyplan

**LEGEND**

- MAJOR
- MINI MAJOR
- SPECIALTY
- CAFE / FOOD
- CINEMA
- AMENITIES
- CIRCULATION/BOH/SERVICES
- MALL
- COMMERCIAL CORE
- CARPARK

THE NOTES AND CLOUDS ON THIS DRAWING IDENTIFY THE MAIN MODIFICATIONS TO THE DESIGN. MINOR CHANGES ARE NOT SEPARATELY IDENTIFIED.

- W1 CAR PARK RAMP RELOCATED ENTRANCE RELOCATED TO MARKET ST
- W2 NEW STORAGE SPACE
- W3 NEW STORAGE SPACE
- W4 LOADING DOCK REVISED

| Rev | Date | Revision Description                    | Drawn    |
|-----|------|-----------------------------------------|----------|
| U   |      | ISSUED FOR SECTION 75W MODIFICATION (4) | 23.03.12 |
| T   |      | ISSUED FOR SECTION 75W MODIFICATION (3) | 14.07.11 |

**The GPT Group**

Level 51, MLC Centre, 19 Martin Place,  
Sydney NSW, 2000  
P: 02 8239 3055 F: 02 8863 1759

**PROJECT MANAGER**  
**Hansen Yuncken Pty Ltd**

Sydney Level 6, 15 Bourke Road,  
Melbourne NSW 2000  
P: 02 9770 7600 F: 02 9770 7601

**ARCHITECTS**  
**RICE DAUBNEY**  
ANALYSING CREATING AND  
IMPLEMENTING ARCHITECTURE  
170 WALKER STREET NORTH SYDNEY 2060  
T: 02 9595 2666 F: 02 9595 3015  
R: 02 9595 2666  
the rice daubney group (pvt) Pty Ltd - abn: 27 001 205 700  
the daubney group (pvt) Pty Ltd - abn: 58 888 304 880

**DRAWING TITLE:**  
**OVERALL FLOOR PLANS**  
**LEVEL 2 GROUND FLOOR RETAIL**

SCALE: 1:500 @ B1, 1:1250 @ A3

| DRAWN | CHECKED |
|-------|---------|
|       |         |

| PROJECT NUMBER: | DRAWING NUMBER: | ISSUE: |
|-----------------|-----------------|--------|
| 11002           | DA-A102C        | U      |

**PRELIMINARY  
FOR INFORMATION ONLY**