


- LEGEND**
- MAJOR
 - MINI MAJOR
 - SPECIALTY
 - CAFE / FOOD
 - CINEMA
 - AMENITIES
 - CIRCULATION/BOH/SERVICES
 - MALL
 - COMMERCIAL CORE
 - CARPARK

THE NOTES AND CLOUDS ON THIS DRAWING IDENTIFY THE MAIN MODIFICATIONS TO THE DESIGN. MINOR CHANGES ARE NOT SEPARATELY IDENTIFIED.

W1
NEW STORAGE BUILDING ABOVE RAMP

U	ISSUED FOR SECTION 75W MODIFICATION (A)	23.03.12
T	ISSUED FOR SECTION 75W MODIFICATION (B)	14.07.11

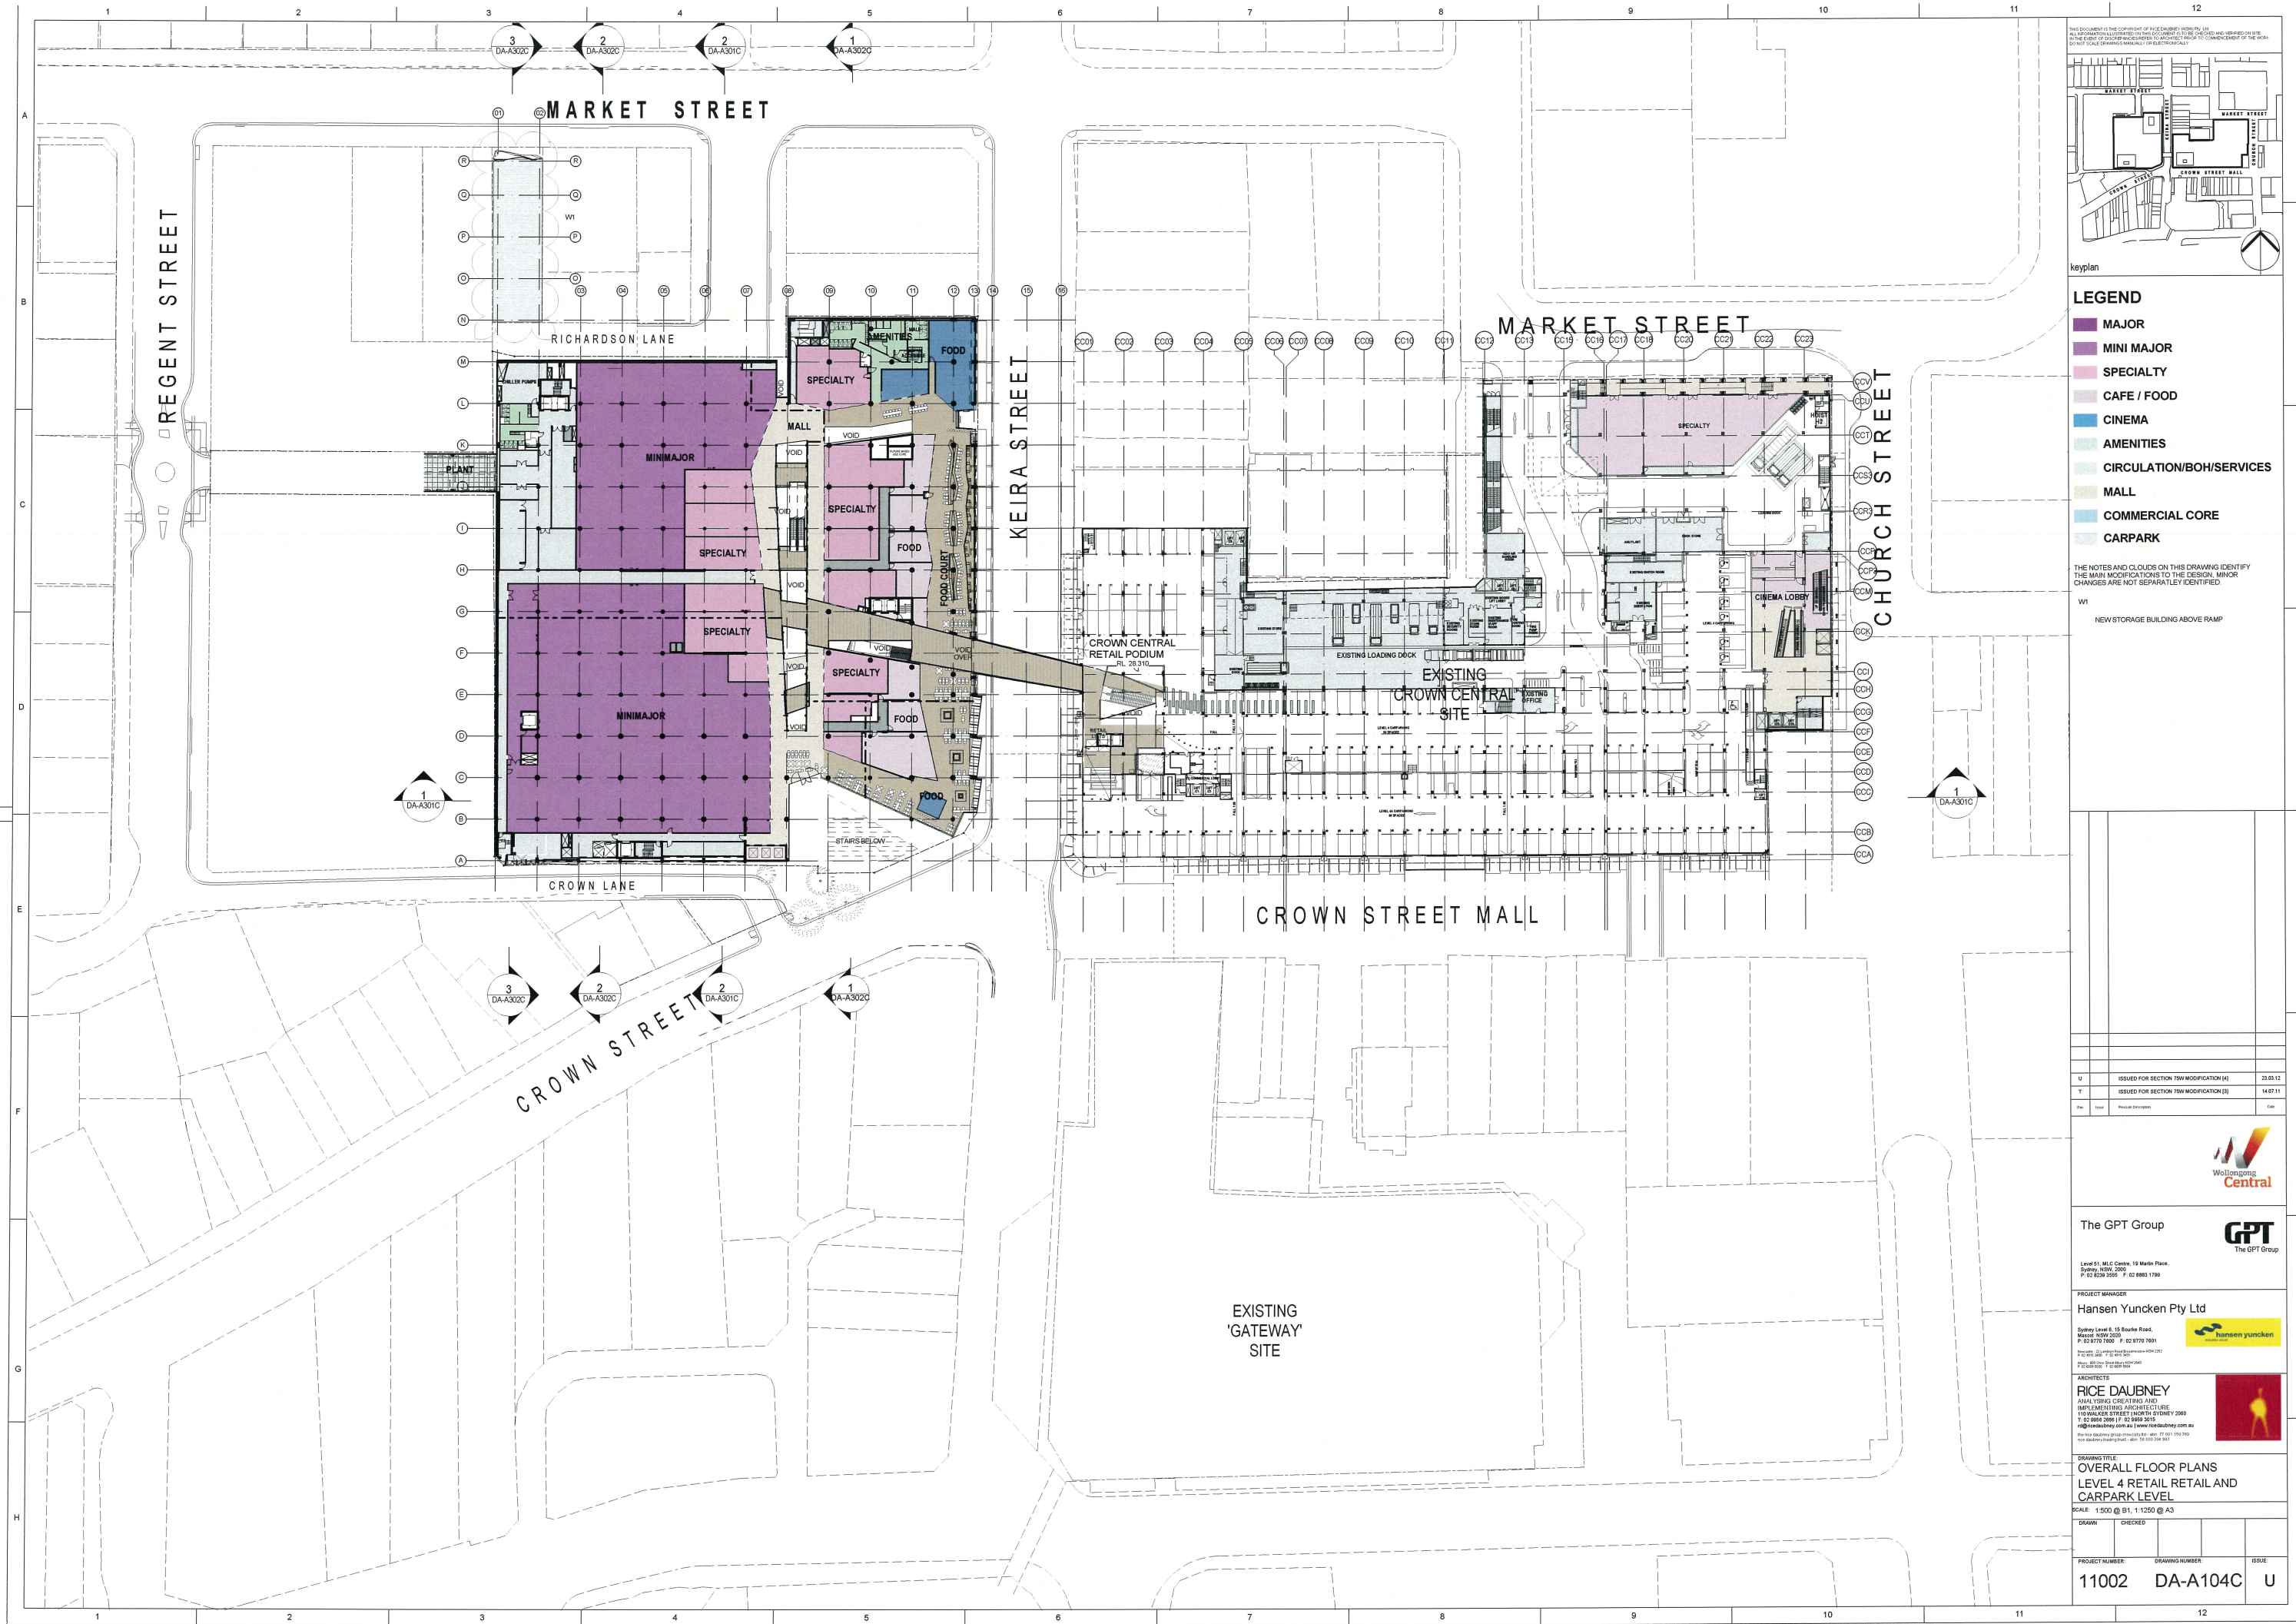

The GPT Group

GPT
The GPT Group

Level 51, MLC Centre, 19 Martin Place,
Sydney, NSW, 2000.
P: 02 9238 5555 F: 02 9238 1700

PROJECT MANAGER
Hansen Yuncken Pty Ltd

Sydney Level 6, 15 Bourke Road,
Mosley NSW 2059
P: 02 9770 7000 F: 02 9770 7001

Project: 1515 Bourke Road Sydney NSW 2059
Project No: 1515 Bourke Road Sydney NSW 2059
Project Name: 1515 Bourke Road Sydney NSW 2059

ARCHITECTS
RICE DAUBNEY
ANALYSING CREATING AND
IMPLEMENTING ARCHITECTURE
110 WALKER STREET (NORTH SYDNEY) 2060
T: 02 9556 2888 F: 02 9556 2815
rd@ricedaubney.com.au www.ricedaubney.com.au
Rice Daubney Group Pty Ltd ABN 57 001 000 104
Rice Daubney Trading Pty Ltd ABN 55 100 354 951

DRAWING TITLE:
**OVERALL FLOOR PLANS
LEVEL 4 RETAIL RETAIL AND
CARPARK LEVEL**

SCALE: 1:500 @ B1, 1:1250 @ A3

DRAWN	CHECKED		
PROJECT NUMBER	DRAWING NUMBER	ISSUE	
11002	DA-A104C	U	