



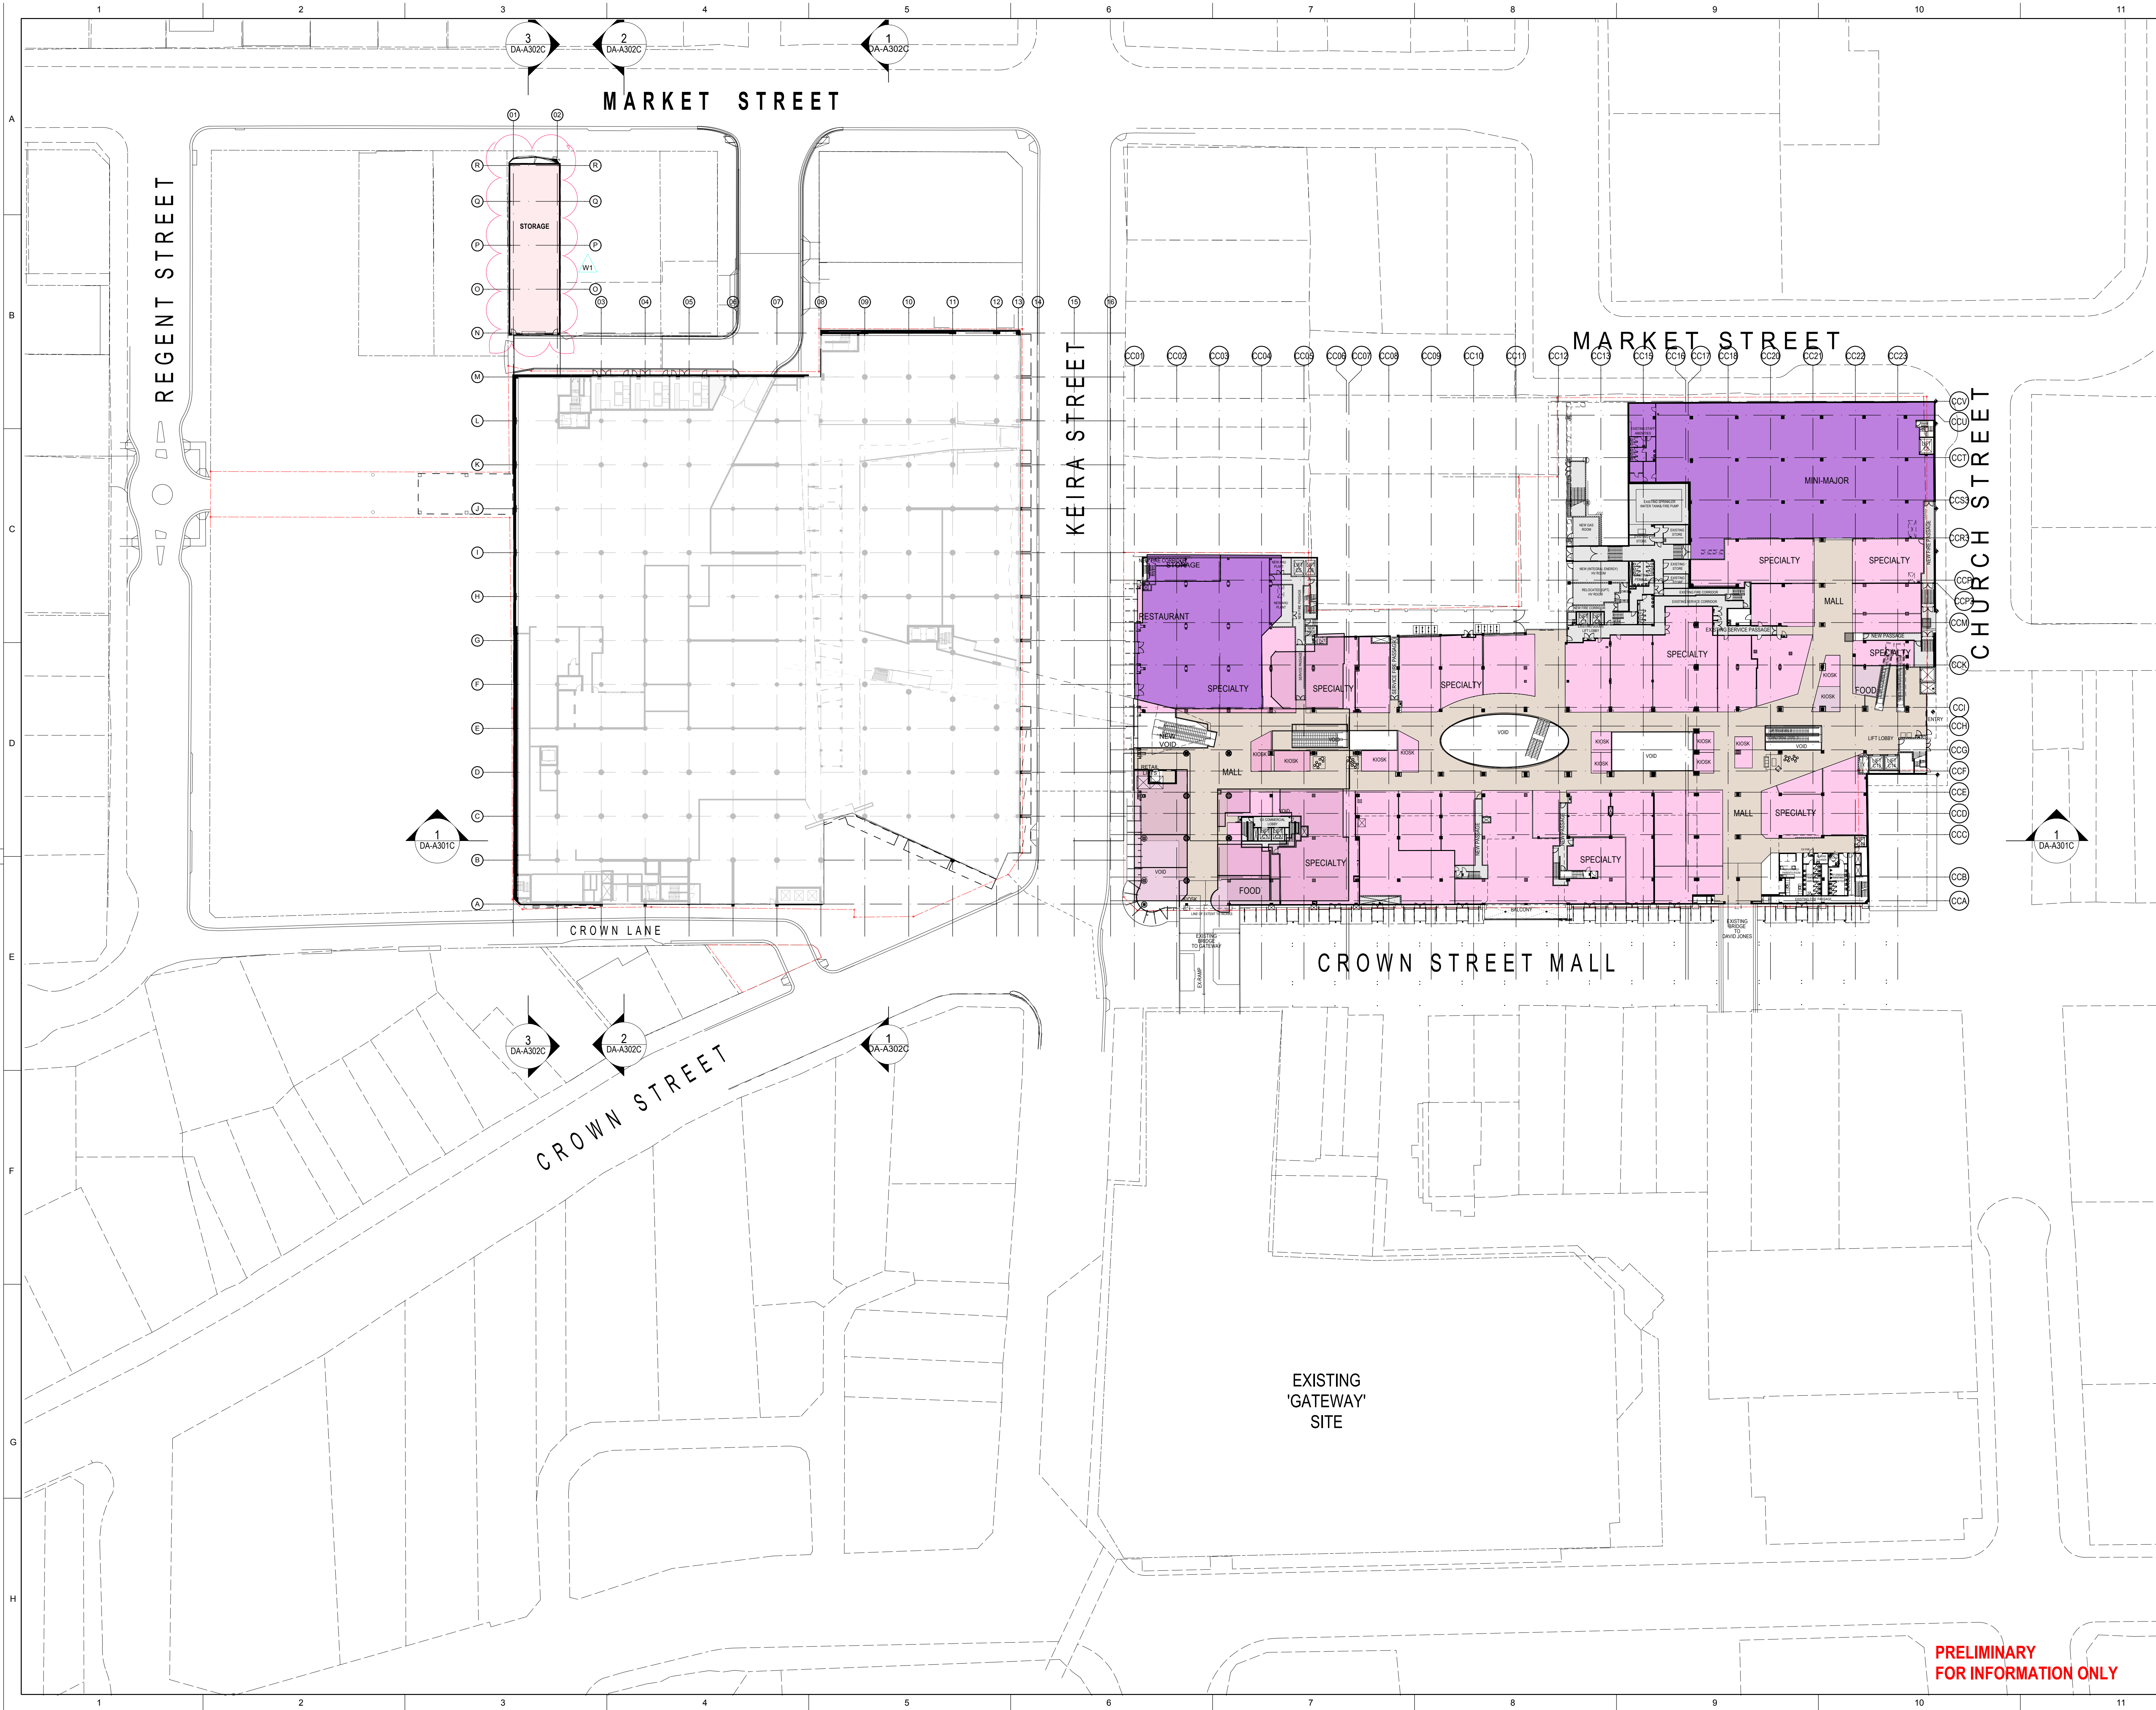

THIS DOCUMENT IS THE COPYRIGHT OF RICE DAUBNEY INTER PTY LTD.
ALL INFORMATION LISTED ON THIS DOCUMENT IS TO BE CHECKED AND VERIFIED ON SITE.
AT THE RISK OF UNDERSIGNER'S BEING TO ADVISE PRIOR TO COMMENCEMENT OF THE WORK.
DO NOT SCALE DRAWING MANUALLY OR ELECTRONICALLY.

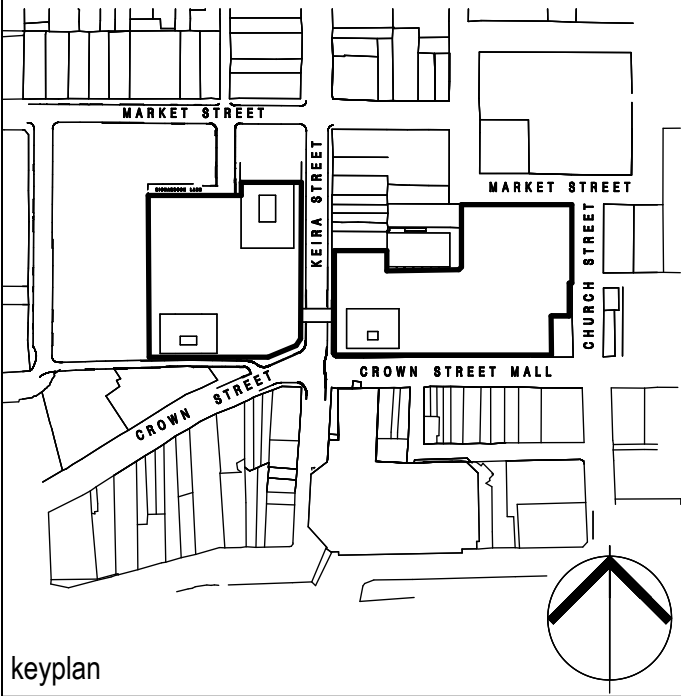

- LEGEND**
- MAJOR
 - MINI MAJOR
 - SPECIALTY
 - CAFE / FOOD
 - CINEMA
 - AMENITIES
 - CIRCULATION/BOH/SERVICES
 - MALL
 - COMMERCIAL CORE
 - CARPARK

THE NOTES AND CLOUDS ON THIS DRAWING IDENTIFY THE MAIN MODIFICATIONS TO THE DESIGN. MINOR CHANGES ARE NOT SEPARATELY IDENTIFIED.

W1 NEW STORAGE BUILDING ABOVE RAMP

U	ISSUED FOR SECTION 75W MODIFICATION (4)	23.03.12
T	ISSUED FOR SECTION 75W MODIFICATION (3)	14.07.11

Rev	Issue	Revision Description	Date




The GPT Group
Level 51, MLC Centre, 19 Martin Place,
Sydney, NSW, 2000
P: 02 8239 3055 F: 02 8863 1759



Hansen Yuncken Pty Ltd
Sydney Level 6, 15 Bourke Road,
Maroubra, NSW, 2035
P: 02 9770 7600 F: 02 9770 7601
ANALYSIS: 23.03.12
P: 02 445 445 F: 02 445 445
0200 100 000 000 000 000 000
P: 02 445 445 F: 02 445 445



RICE DAUBNEY
ANALYSIS CREATING AND
IMPLEMENTING ARCHITECTURE
170 WALKER STREET NORTH SYDNEY 2060
T: 02 9595 2666 F: 02 9595 3015
rda@ricedaubney.com.au www.ricedaubney.com.au
the rice daubney group (inc) Pty Ltd - abn 27 001 305 700
the rice daubney group (inc) Pty Ltd - abn 27 001 305 700

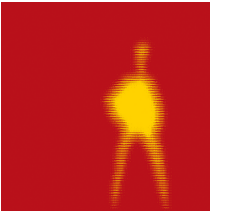

DRAWING TITLE:
OVERALL FLOOR PLANS
LEVEL 3A RETAIL CROWN CENTRAL
MEZZANINE

SCALE: 1:500 @ B1, 1:1250 @ A3

DRAWN	CHECKED
-------	---------

PROJECT NUMBER:	DRAWING NUMBER:	ISSUE:
11002	DA-A103aCU	

**PRELIMINARY
FOR INFORMATION ONLY**