



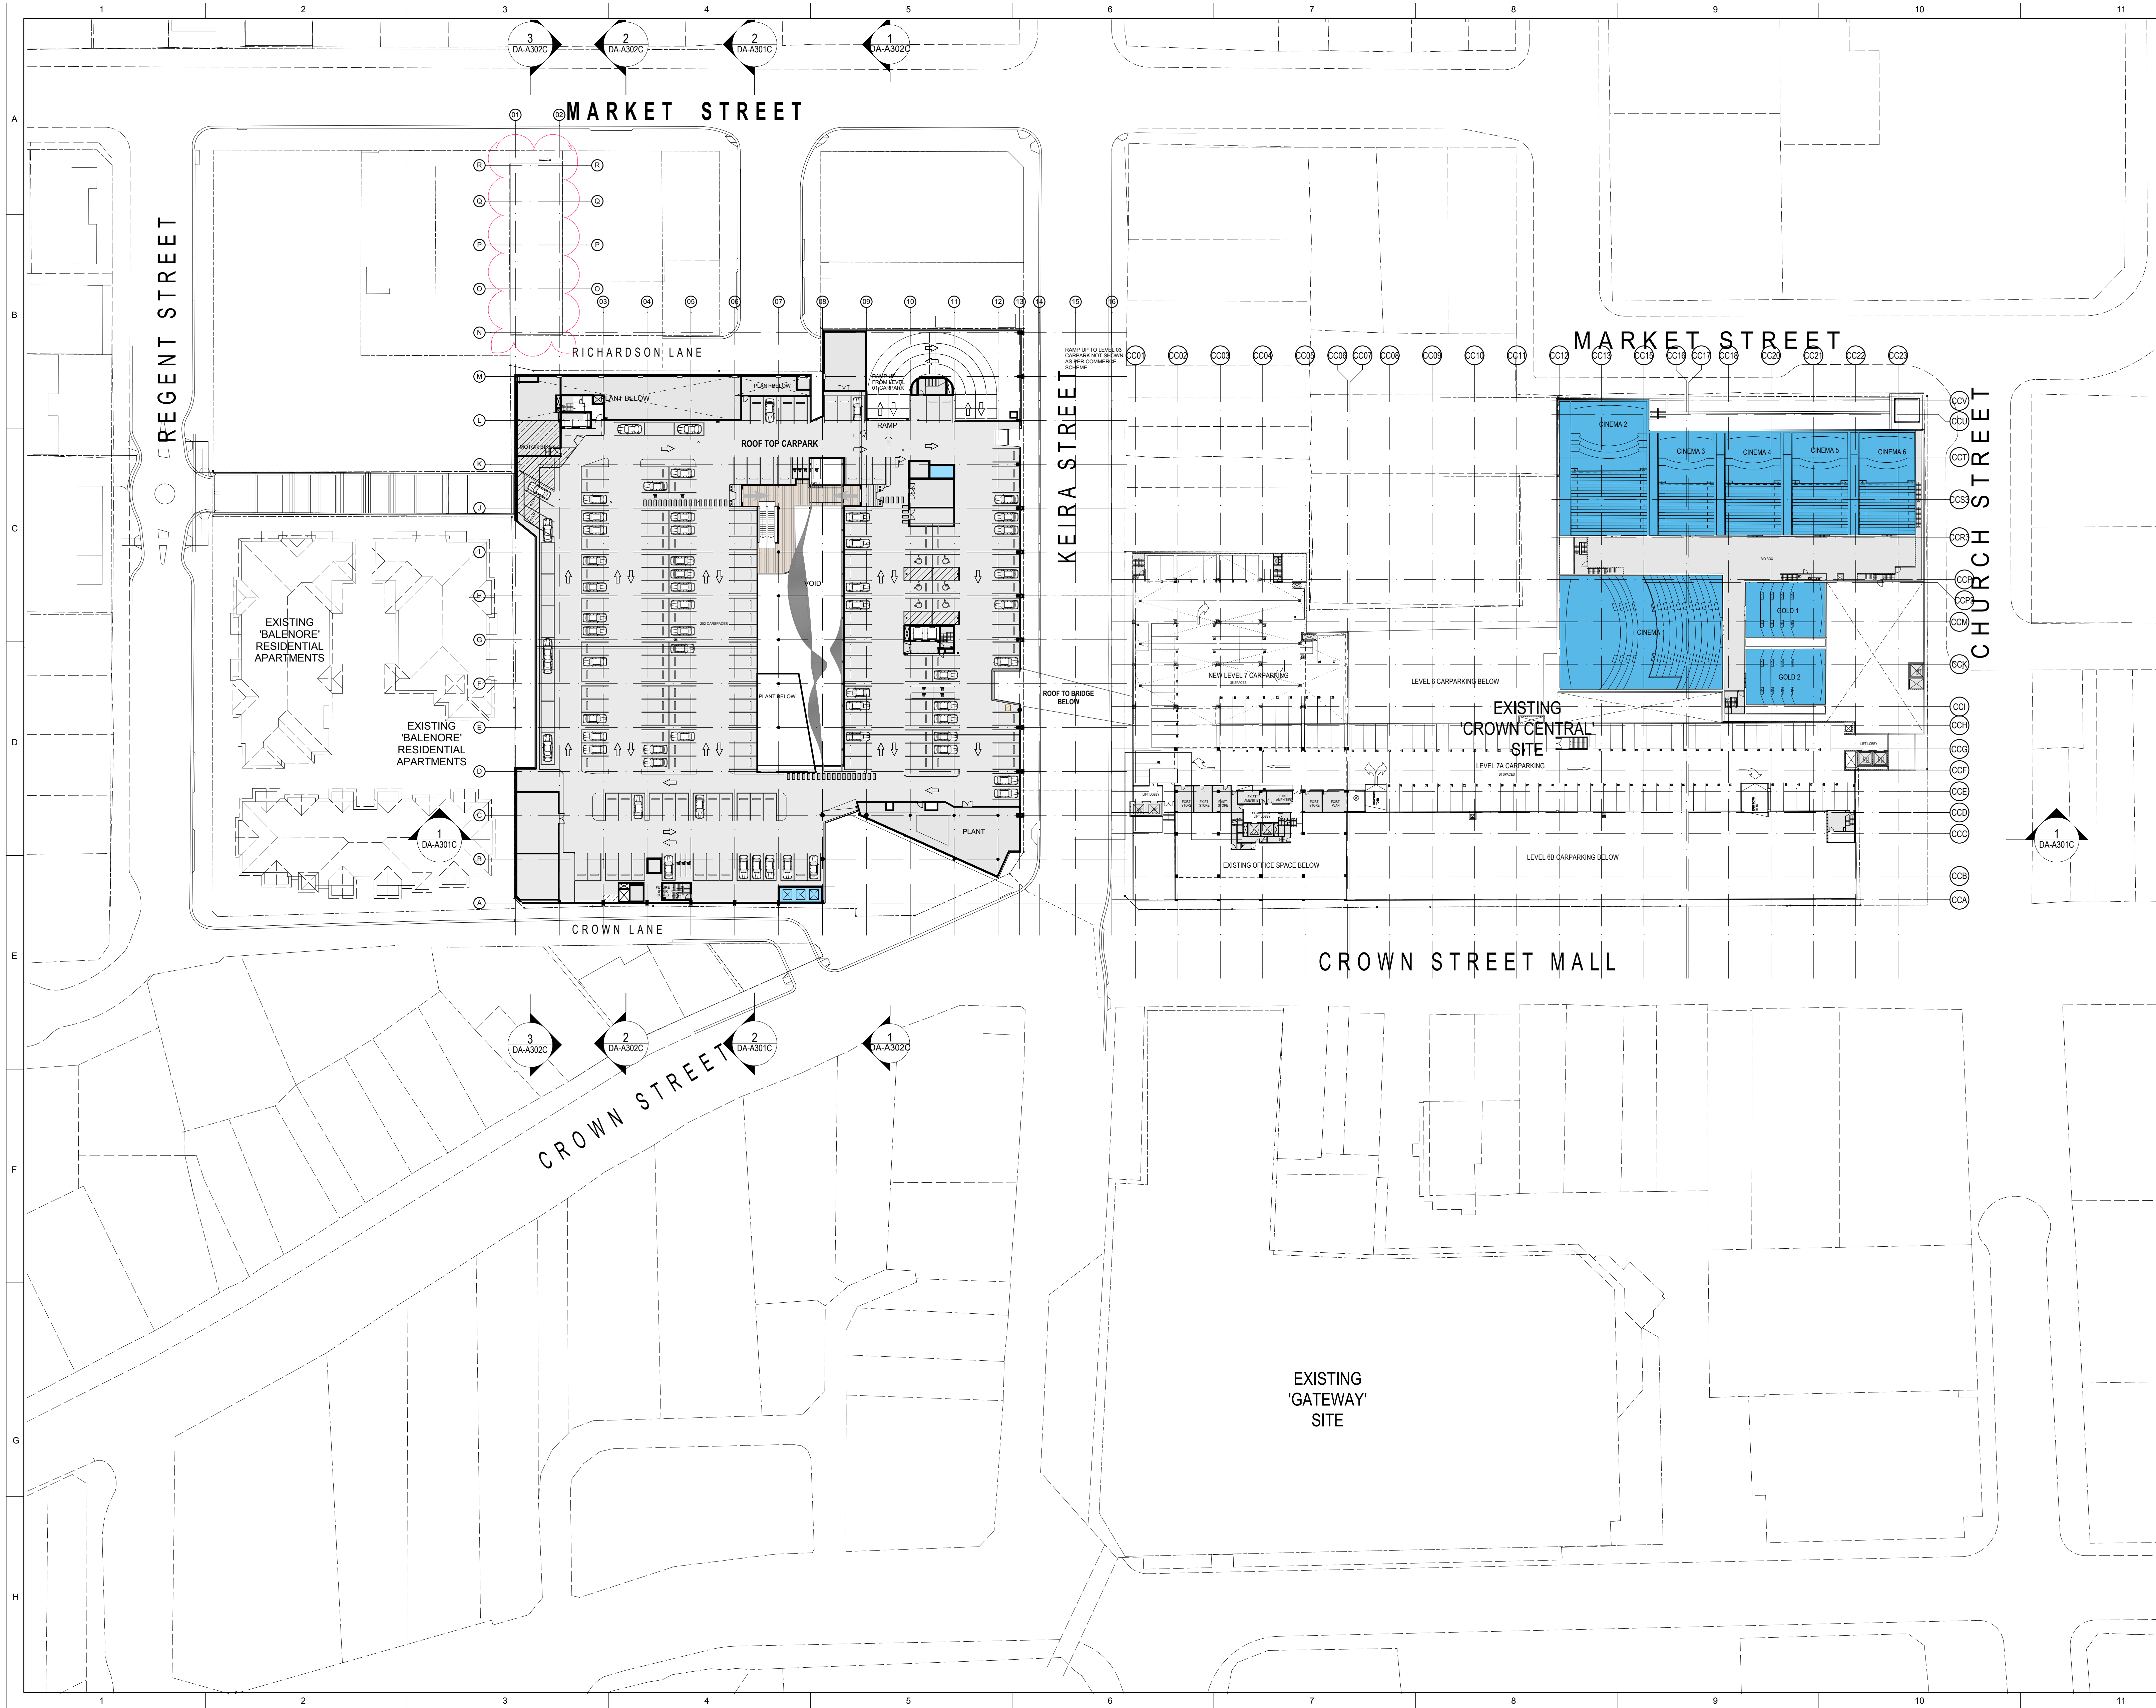

THIS DOCUMENT IS THE COPYRIGHT OF RICE DAUBNEY ARCHITECTS PTY LTD.
ALL INFORMATION LISTED ON THIS DOCUMENT IS TO BE CHECKED AND VERIFIED ON SITE.
AT THE POINT OF SUBMISSION PRIOR TO COMMENCEMENT OF THE WORK.
DO NOT SCALE DRAWINGS MANUALLY OR ELECTRONICALLY.

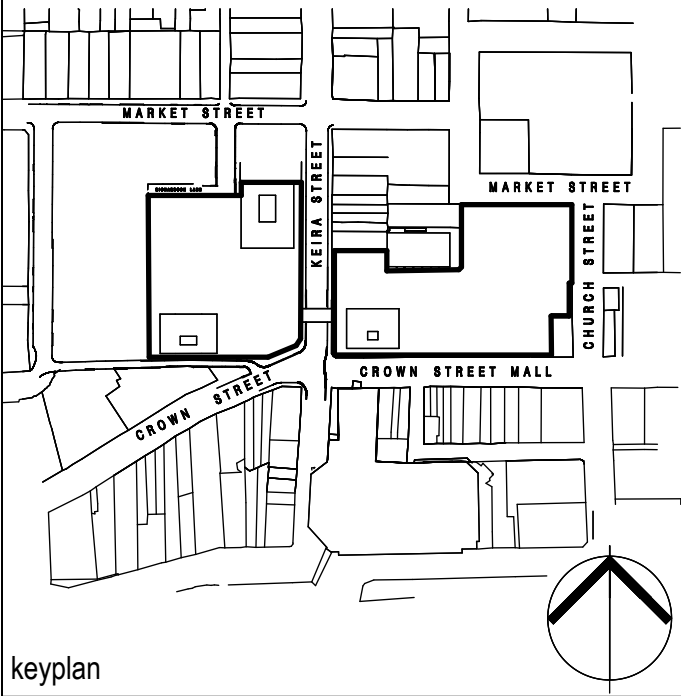

- LEGEND**
- MAJOR
 - MINI MAJOR
 - SPECIALTY
 - CAFE / FOOD
 - CINEMA
 - AMENITIES
 - CIRCULATION/BOH/SERVICES
 - MALL
 - COMMERCIAL CORE
 - CARPARK

U	ISSUED FOR SECTION 75W MODIFICATION (4)	23.03.12
T	ISSUED FOR SECTION 75W MODIFICATION (3)	14.07.11

The GPT Group

Level 51, MLC Centre, 19 Martin Place,
Sydney NSW, 2000
P: 02 8239 3555 F: 02 8863 1759

Hansen Yuncken Pty Ltd

Sydney Level 6, 15 Bourke Road,
Melbourne NSW 2000
P: 02 9770 7600 F: 02 9770 7601

ARCHITECTS

RICE DAUBNEY
ANALYSING CREATING AND
IMPLEMENTING ARCHITECTURE
170 WALKER STREET NORTH SYDNEY 2060
T: 02 9595 2666 F: 02 9595 3015
rda@ricedaubney.com.au www.ricedaubney.com.au

DRAWING TITLE:
OVERALL FLOOR PLANS
LEVEL 7 CARPARK AND CINEMA
LEVELS

SCALE: 1:500 @ B1, 1:1250 @ A3

DRAWN	CHECKED
-------	---------

PROJECT NUMBER:	DRAWING NUMBER:	ISSUE:
11002	DA-A107C	U