



WOLLONGONG CENTRAL - SECTION 75W MODIFICATION No. 5 ARCHITECTURAL DRAWINGS

DRAWING LIST

MOD5-DA-001	COVERSHEET
MOD5-DA-002	OVERALL CONTEXT PLAN
MOD5-DA-002	SOUTHERN FORECOURT PLAN

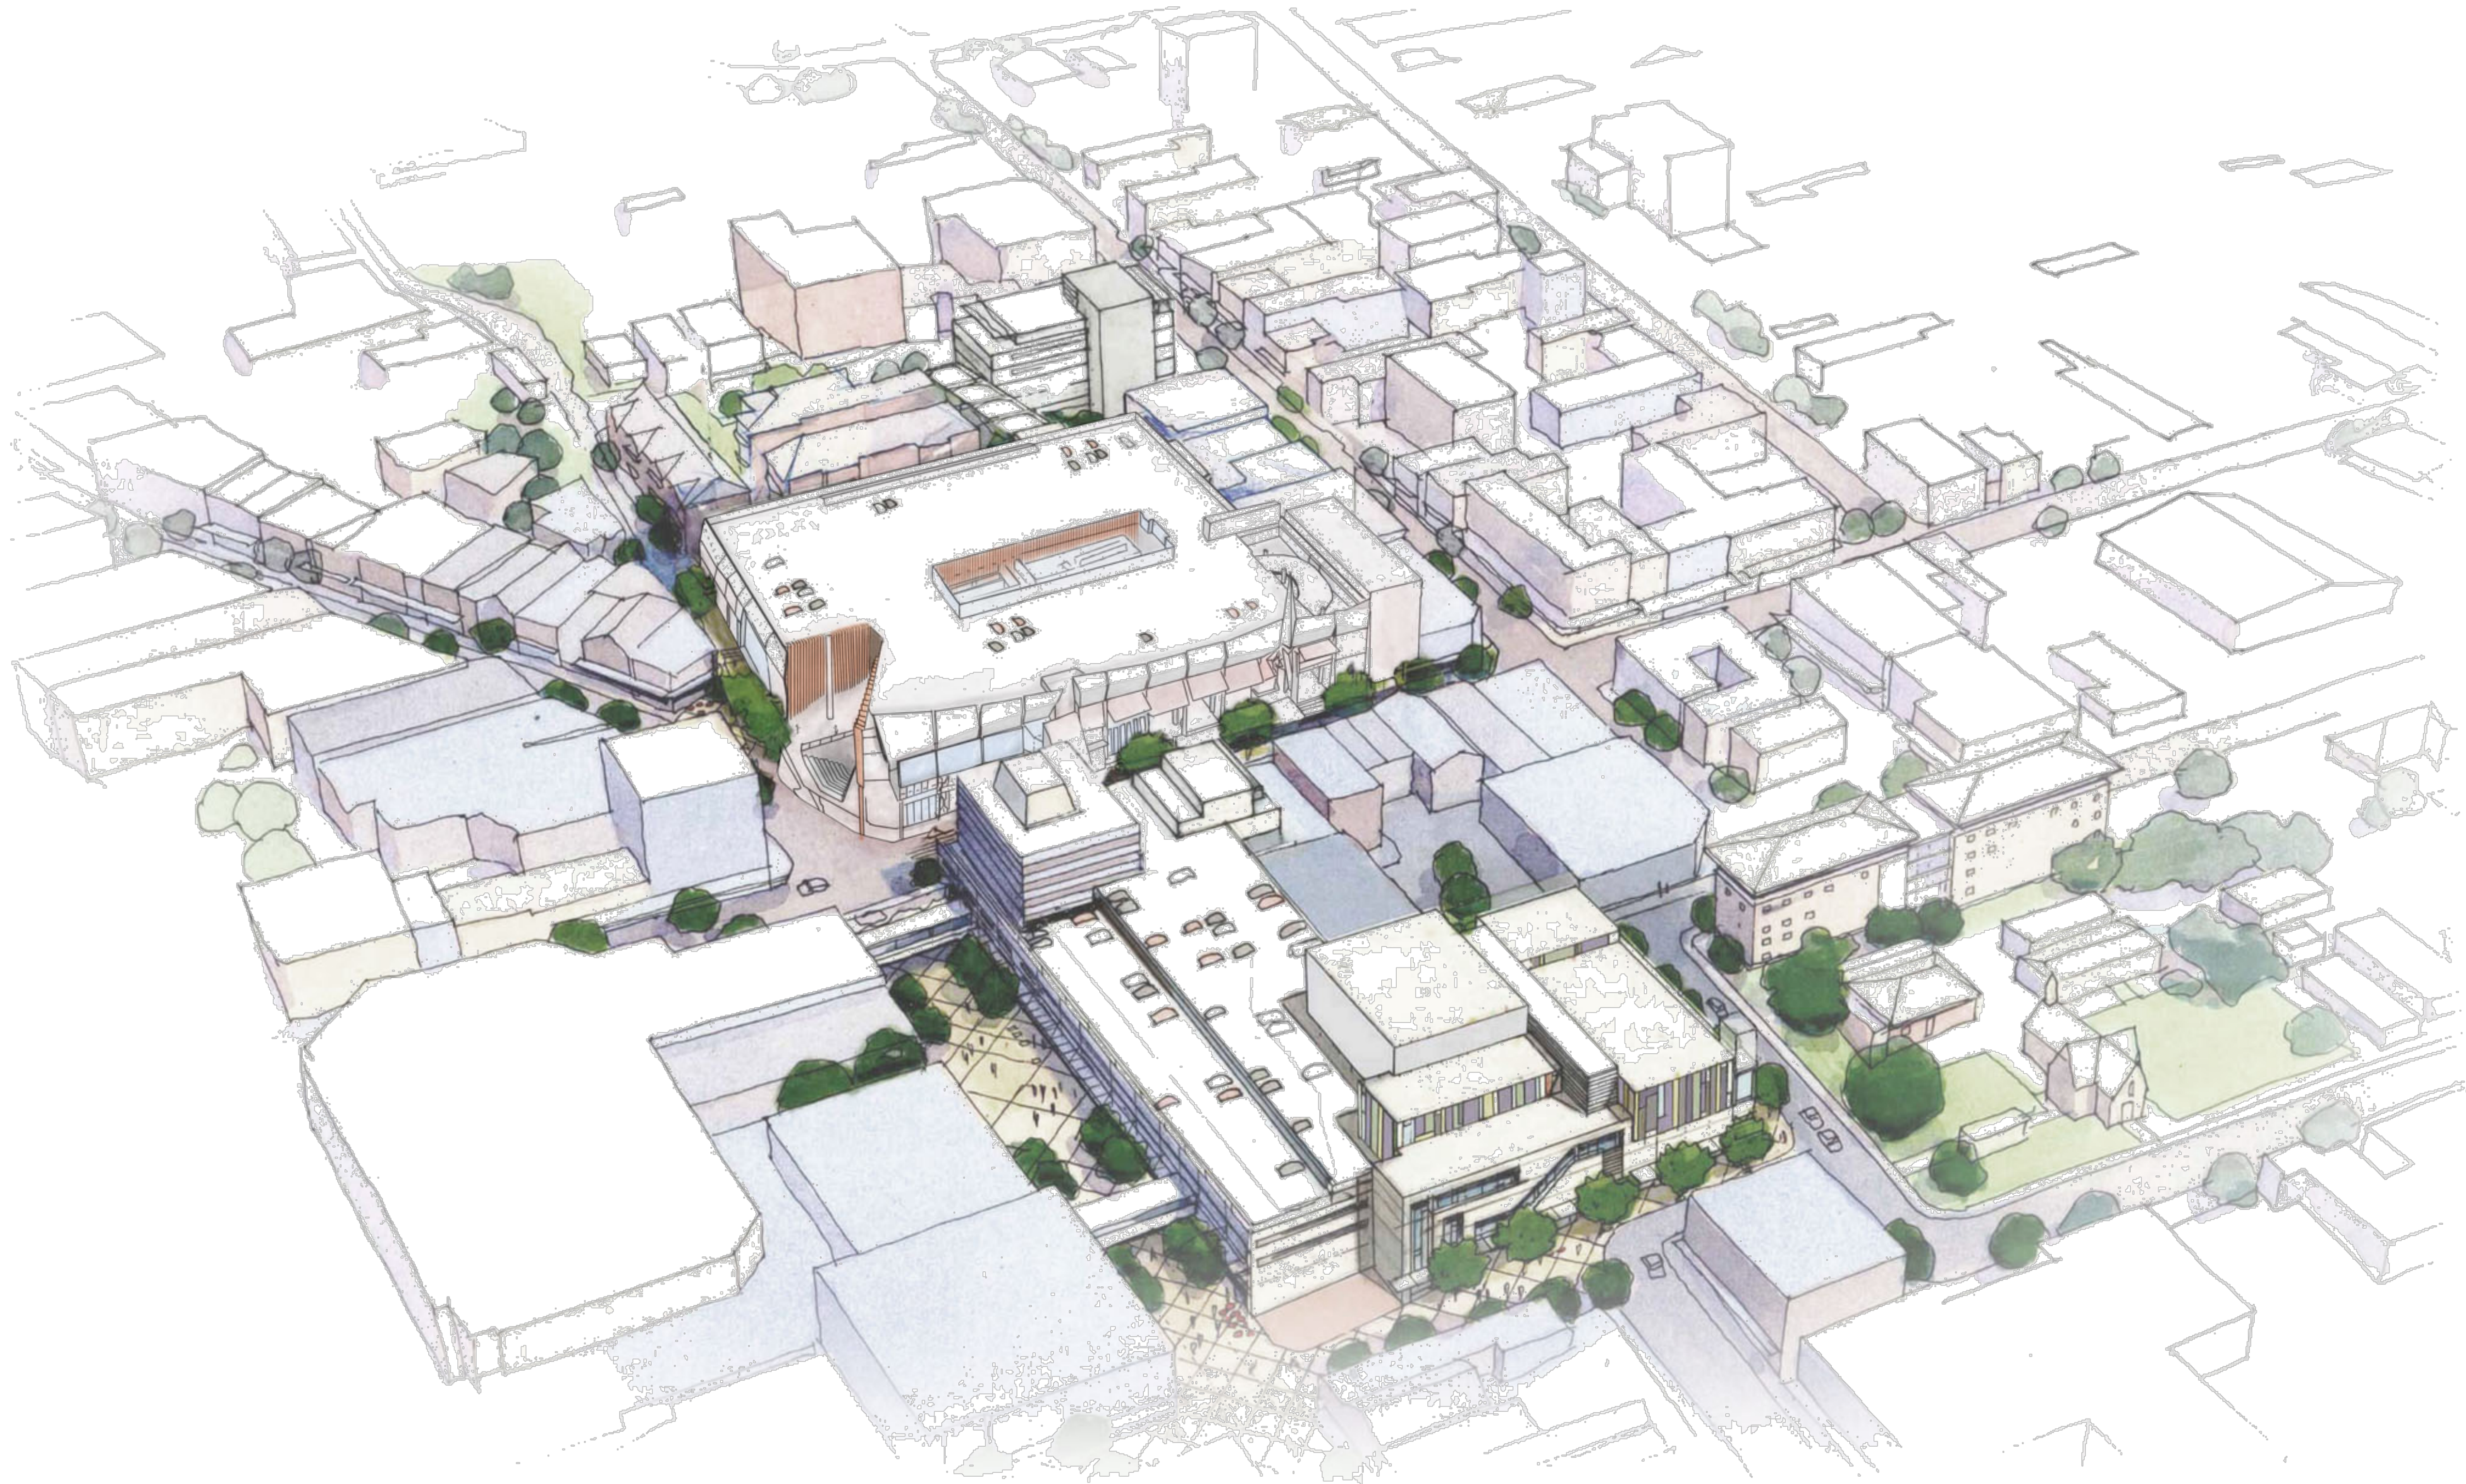

THIS DOCUMENT IS THE COPYRIGHT OF RICE DAUBNEY NSW Pty Ltd.
ALL INFORMATION LISTED ON THIS DOCUMENT IS TO BE CHECKED AND VERIFIED ON SITE.
IN THE EVENT OF DISCREPANCIES BEING TO ADVERTISE PRIOR TO COMMENCEMENT OF THE WORK,
DO NOT SCALE DRAWINGS MANUALLY OR ELECTRONICALLY.

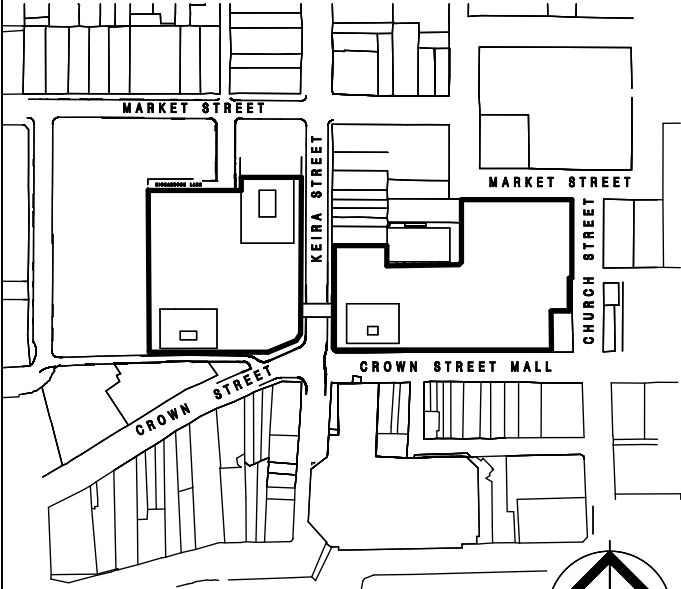

keyplan

A	ISSUED FOR SECTION 75W MODIFICATION (S)	10.12.12
Rev	Issue	Revision Description




The GPT Group
GPT
The GPT Group

Level 51, MLC Centre, 19 Martin Place,
Sydney, NSW, 2000
P: 02 8239 3555 F: 02 8863 1759

PROJECT MANAGER
Hansen Yuncken Pty Ltd
Sydney Level 6, 15 Bourke Road,
Mosman, NSW, 2088
P: 02 9770 7000 F: 02 9770 7001



ARCHITECTS
RICE DAUBNEY
ANALYSING CREATING AND
IMPLEMENTING ARCHITECTURE
170 WALKER STREET NORTH SYDNEY 2060
T: 02 9595 2696 F: 02 9595 3015
rda@ricedaubney.com.au www.ricedaubney.com.au

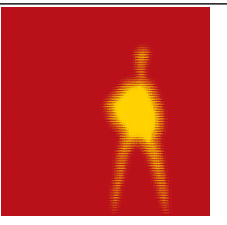


DRAWING TITLE:

COVER SHEET


SCALE: 1:500 @ B1, 1:1250 @ A3

DRAWN	CHECKED		
-------	---------	--	--

PROJECT NUMBER:	DRAWING NUMBER:	ISSUE:
11002	MOD5-DA-001	A

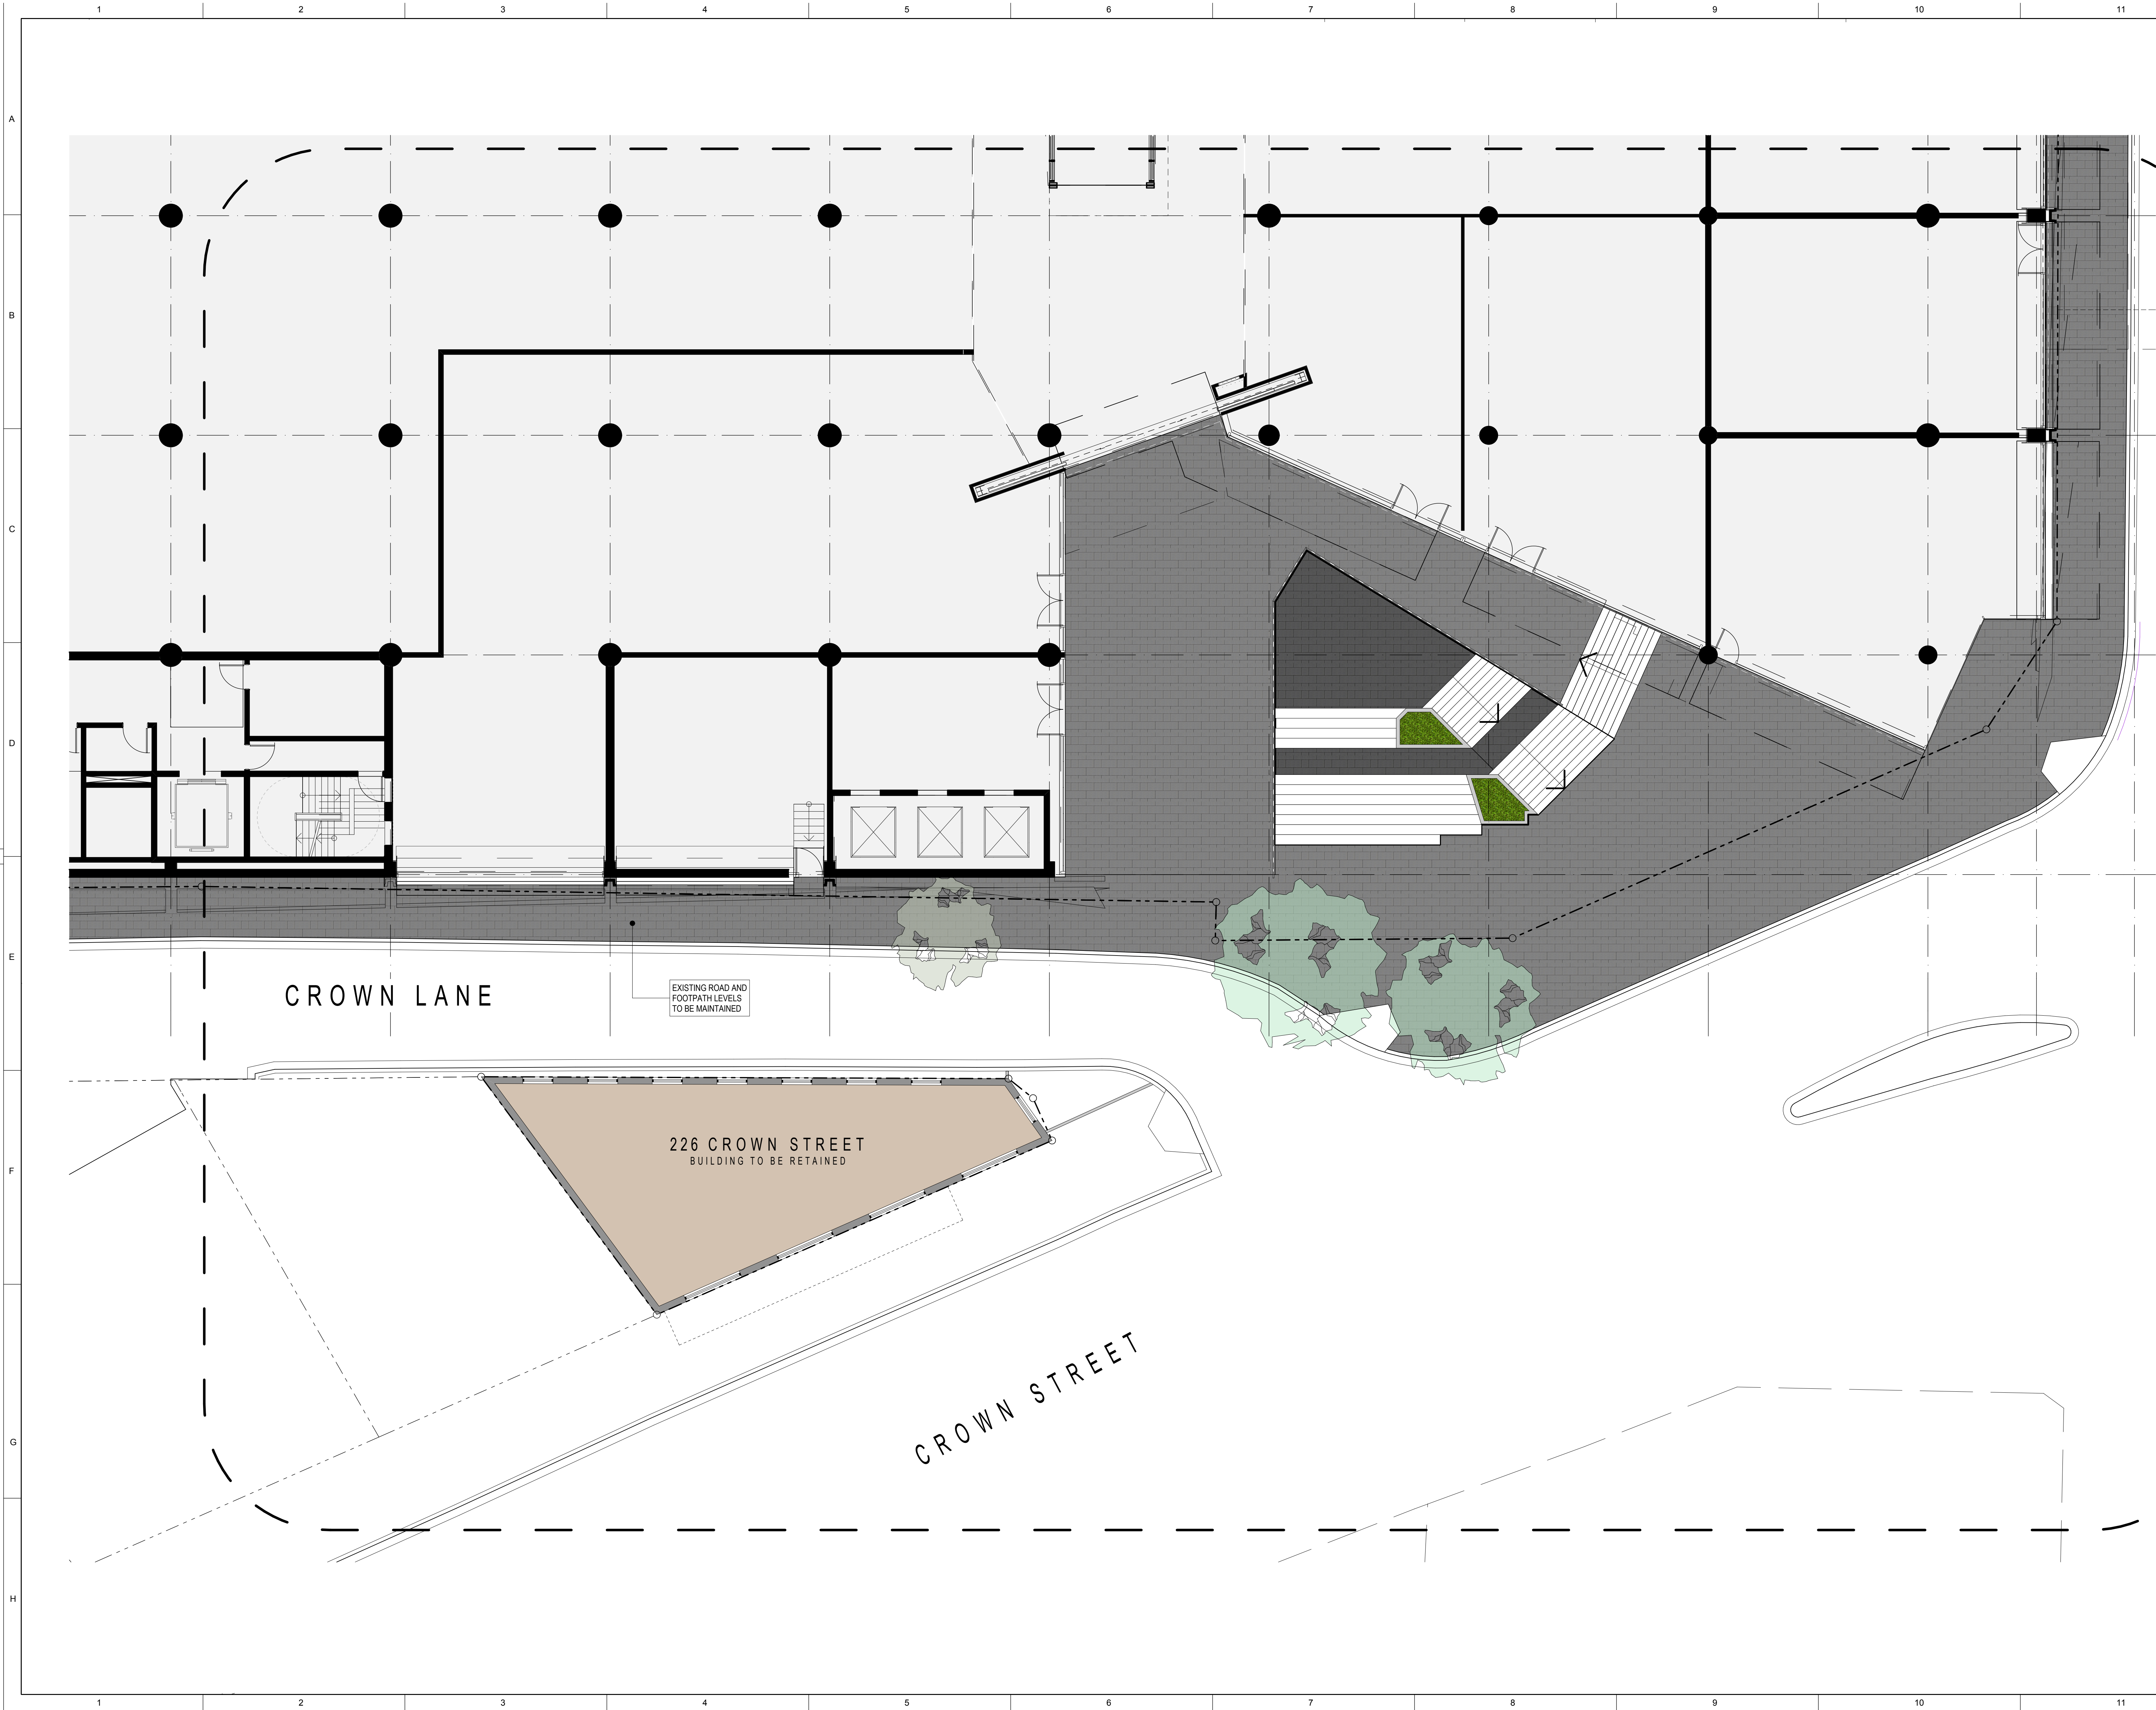

THIS DOCUMENT IS THE COPYRIGHT OF RICE DAUBNEY INTER PTY LTD.
ALL INFORMATION LISTED ON THIS DOCUMENT IS TO BE CHECKED AND VERIFIED ON SITE.
AT THE POINT OF ISSUANCE PRIOR TO COMMENCEMENT OF THE WORK.
DO NOT SCALE DRAWINGS MANUALLY OR ELECTRONICALLY.

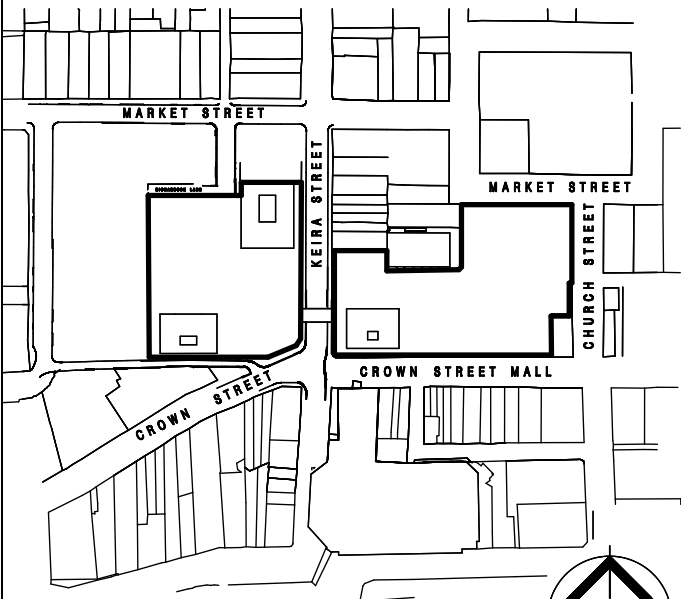

keyplan

A		ISSUED FOR SECTION 75W MODIFICATION (S)	10.12.12
Rev	Issue	Revision Description	Date




The GPT Group
Level 51, MLC Centre, 19 Martin Place,
Sydney, NSW, 2000
P: 02 8239 3555 F: 02 8863 1759



PROJECT MANAGER
Hansen Yuncken Pty Ltd
Sydney Level 6, 15 Bourke Road,
Westport, NSW, 2000
P: 02 9770 7600 F: 02 9770 7601



ARCHITECTS
RICE DAUBNEY
ANALYSING CREATING AND
IMPLEMENTING ARCHITECTURE
170 WALKER STREET NORTH SYDNEY 2060
T: 02 9556 2666 F: 02 9556 3015
rd@ricedaubney.com.au www.ricedaubney.com.au
the rice daubney group (inc) Pty Ltd abn 27 001 205 768
vic daubney trading trust abn 59 888 304 880

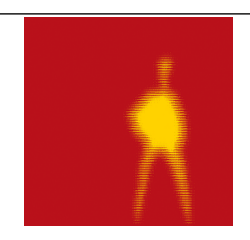

DRAWING TITLE:
OVERALL FLOOR PLANS
SOUTHERN FORECOURT PLAN

SCALE: 1:500 @ B1, 1:1250 @ A3

DRAWN	CHECKED		
-------	---------	--	--

PROJECT NUMBER:	DRAWING NUMBER:	ISSUE:
11002	MOD5-DA-003	A