
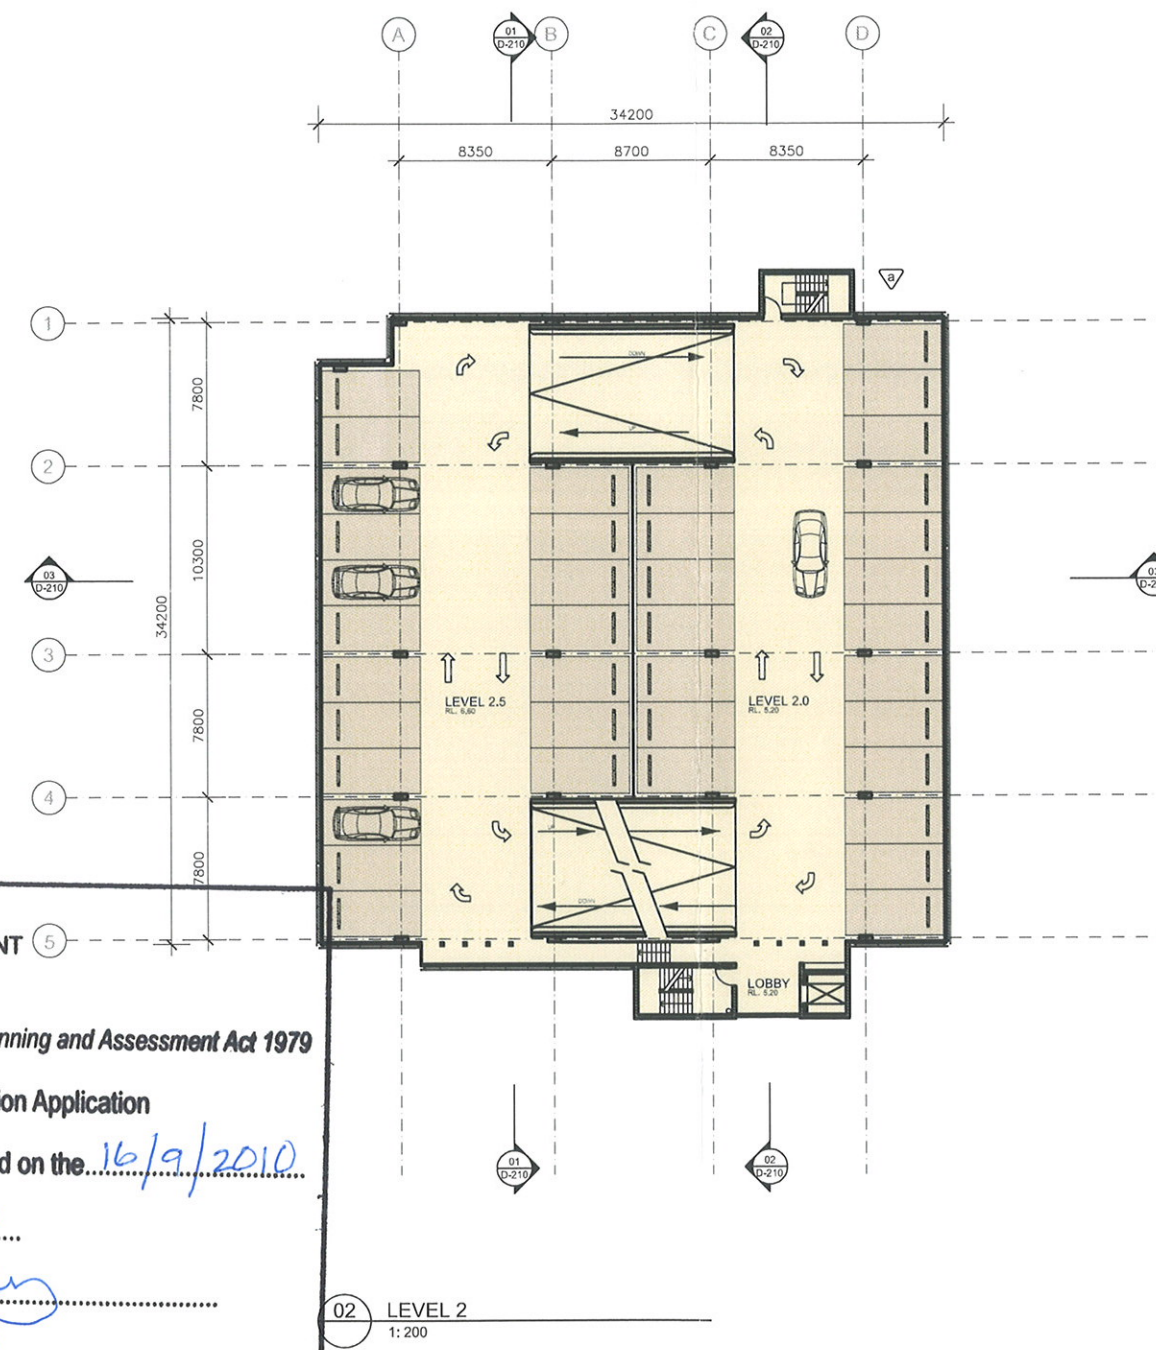


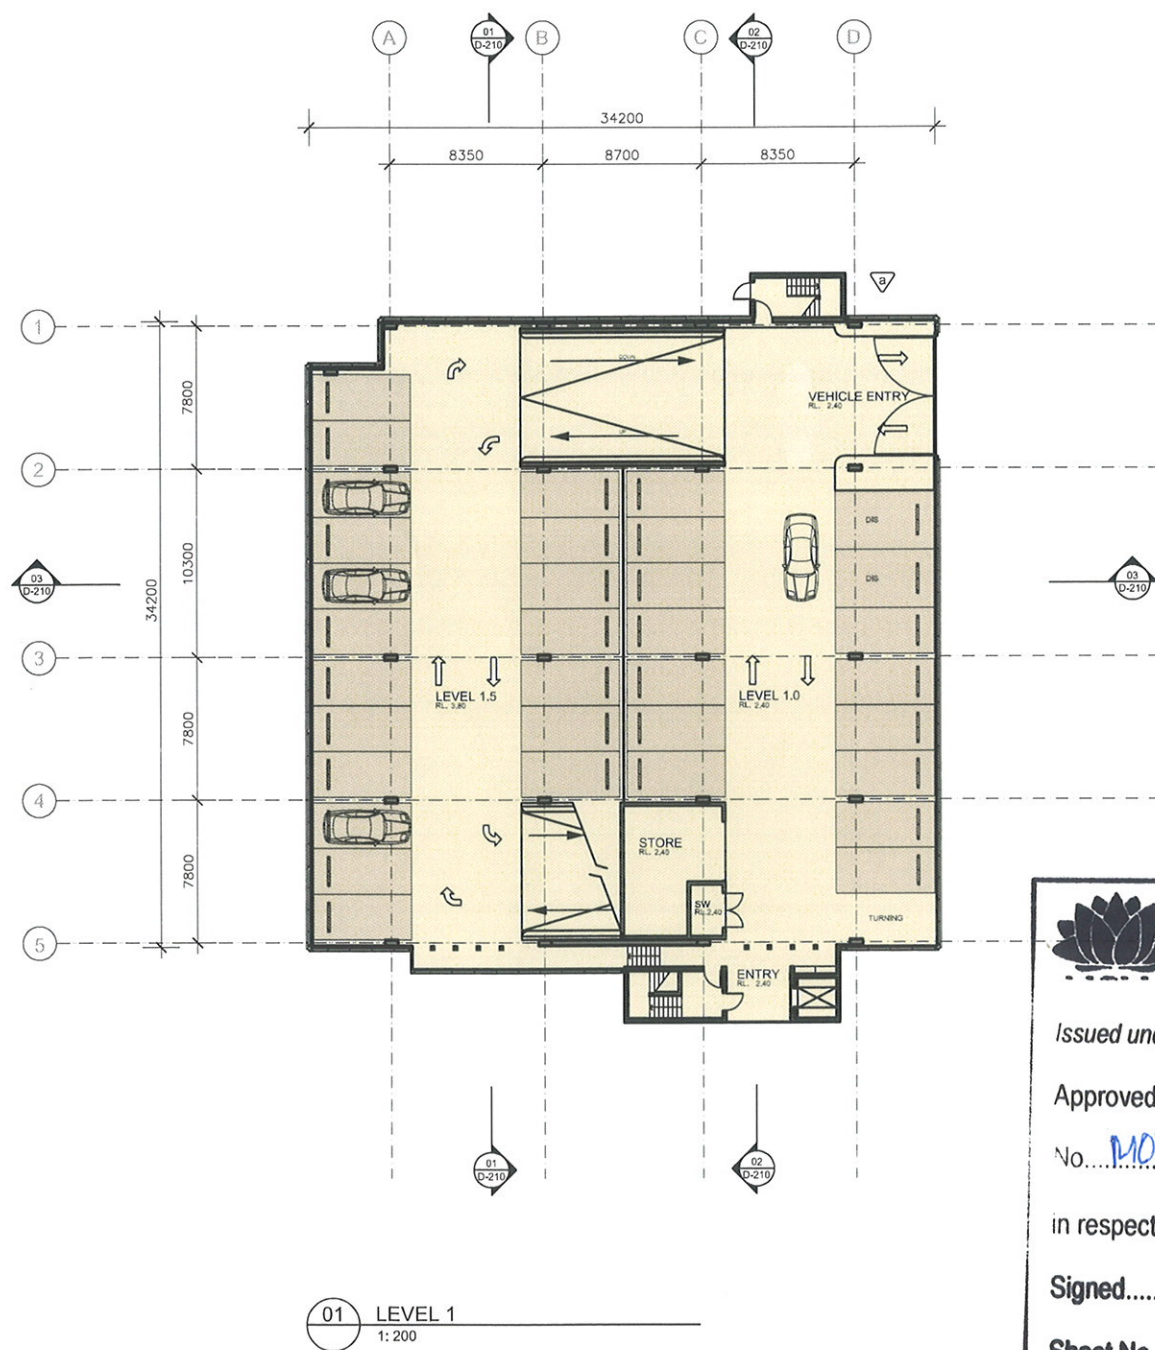



NSW GOVERNMENT
 Planning

Issued under the *Environmental Planning and Assessment Act 1979*
 Approved Section 75W Modification Application
 No. MOD 2 granted on the 16/9/2010
 in respect to MP 06-0210
 Signed [Signature]
 Sheet No. 1 of 10

H Jul 09  Revise building footprint & layout, resulting in an overall reduction in size

Finishes Schedule

  1 Pre-cast concrete (Grey)	 2 Concrete with off-form finish	 3 Pre-cast concrete (Light grey)	 4 Metal sheet roofing with Colourbond-Ironstone finish or similar	 5 Metal screens-perforated aluminium sheet	 6 Glazing	 7 Polycarbonate translucent wall sheet	 8 Fibre/glass translucent roof sheet	 9 Polycarbonate clear wall sheet	 10 Steel wall sheet
--	---	--	--	--	---	--	--	--	---



MICHAEL FOUNTAIN ARCHITECTS PTY LTD
 2/5 NARABANG WAY BELROSE NSW 2085
 TEL (02) 9450 2070 FAX (02) 9450 2757
 www.mfa.com.au

consulting architect

KATHARINE STACKPOOL ARCHITECTS
 5/11 RIVER PLACE
 BELROSE NSW 2085
 TEL (02) 9450 1442
 FAX (02) 9450 1442
 EMAIL: kstackpool@stackpool.com.au

file location

PRINTED: Jul 07, 2009 - 5:54pm
 P:\ROZELLE MARINE FACILITY - 0114\Cadwork\MFA drawings\MP - Masterplan\56 July 2009\H Issue - D 100*101*102 floor plans.dwg



Rozelle Bay Marine Centre
 James Craig Road,
 Rozelle Bay, NSW


Multi Storey Car Park
 Floor Plans

1: 200


July 09

D-100-DA

H

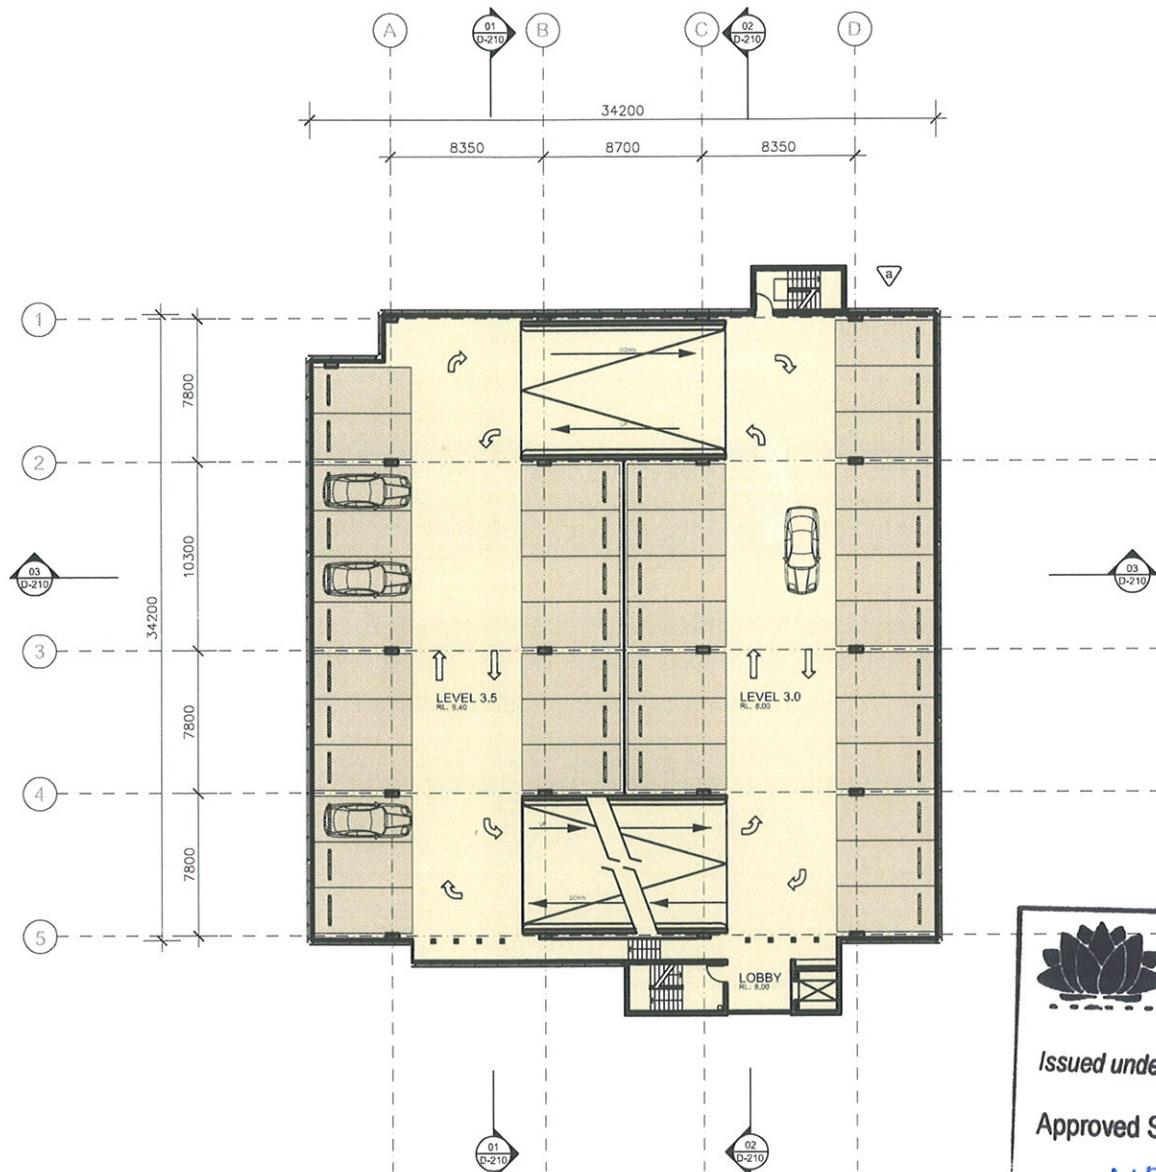

01 LEVEL 3
1: 200

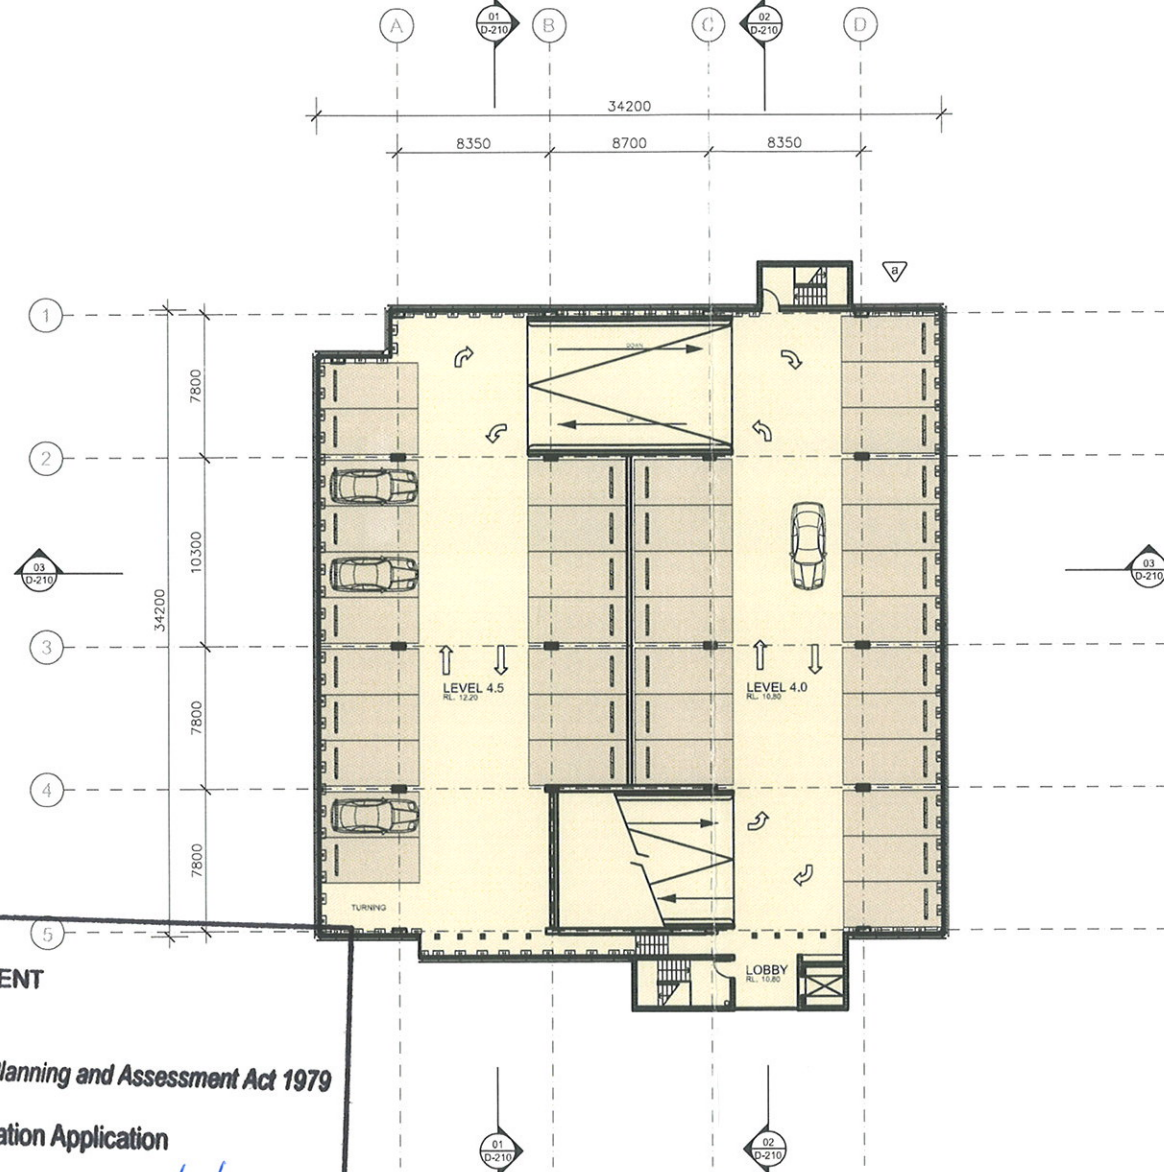

02 LEVEL 4 - ROOF
1: 200



NSW GOVERNMENT
Planning

Issued under the Environmental Planning and Assessment Act 1979

Approved Section 75W Modification Application

No. MOD 2 granted on the 16/9/2010

in respect to MP 16-0210

Signed [Signature]

Sheet No. 2 of 10

Revised: H Jul 09
Revised building footprint & layout, resulting in an overall reduction in size

Finishes Schedule

- | | | | | | | | | | |
|----------------------------|---------------------------------|----------------------------------|---|--|-----------|--|-------------------------------------|----------------------------------|---------------------|
| 1 Pre-cast concrete (Grey) | 2 Concrete with off-form finish | 3 Pre-cast concrete (Light grey) | 4 Metal sheet roofing with Colourbond-Ironstone finish or similar | 5 Metal screens-perforated aluminium sheet | 6 Glazing | 7 Polycarbonate translucent wall sheet | 8 Fibreglass translucent roof sheet | 9 Polycarbonate clear wall sheet | 10 Steel wall sheet |
|----------------------------|---------------------------------|----------------------------------|---|--|-----------|--|-------------------------------------|----------------------------------|---------------------|



MICHAEL FOUNTAIN ARCHITECTS PTY LTD
2/5 NARABANG WAY BELMORE NSW 2065
TEL (02) 9450 2070 FAX (02) 9450 2757
www.mfa.com.au

KATHARINE STACKPOOL ARCHITECTS
151 PAULING ROAD
AVONDALE NSW 2191
TEL (02) 9916 2843
FAX (02) 9916 2892
WWW.KATHARINESTACKPOOL.COM.AU




Rozelle Bay Marine Centre
James Craig Road,
Rozelle Bay, NSW

Multi Storey Car Park
Floor Plans


scale
1: 200
date
July 09

drawing no.
D-101-DA
sheet
H

PRINTED: Jul 07, 2009 - 5:54pm
P:\ROZELLE MARINE FACILITY - 0114\Cadwork\MFA drawings\MP - Masterplan\56 July 2009\H Issue - D 100*101*102 floor plans.dwg

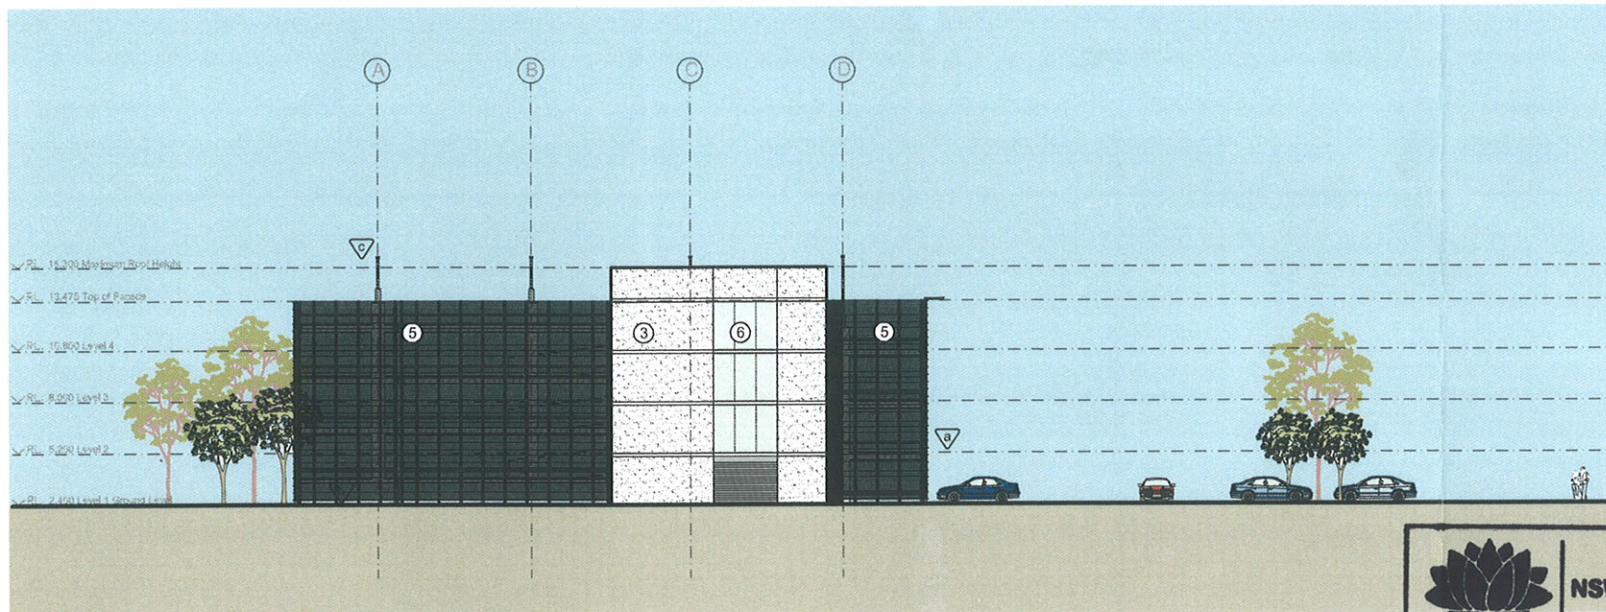

01 South Elevation
1: 200

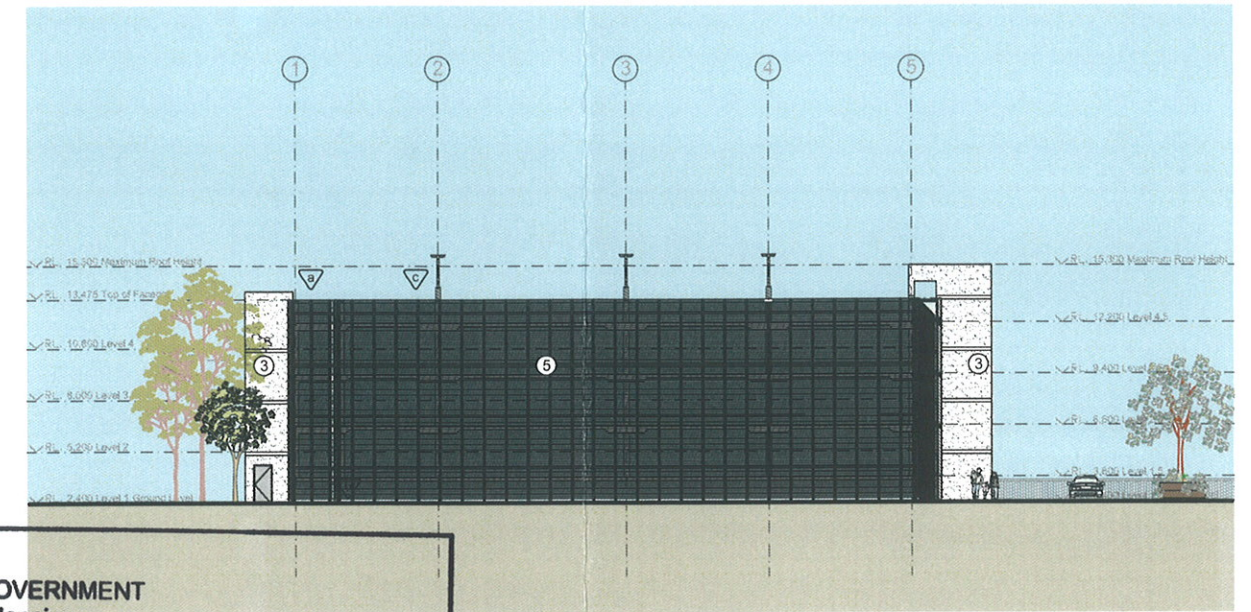

02 West Elevation
1: 200



NSW GOVERNMENT
Planning

Issued under the Environmental Planning and Assessment Act 1979


Approved Section 75W Modification Application

No. MOD 2 granted on the 16/9/2010


in respect to MP 06-0210

Signed [Signature]

Sheet No. 3 of 10

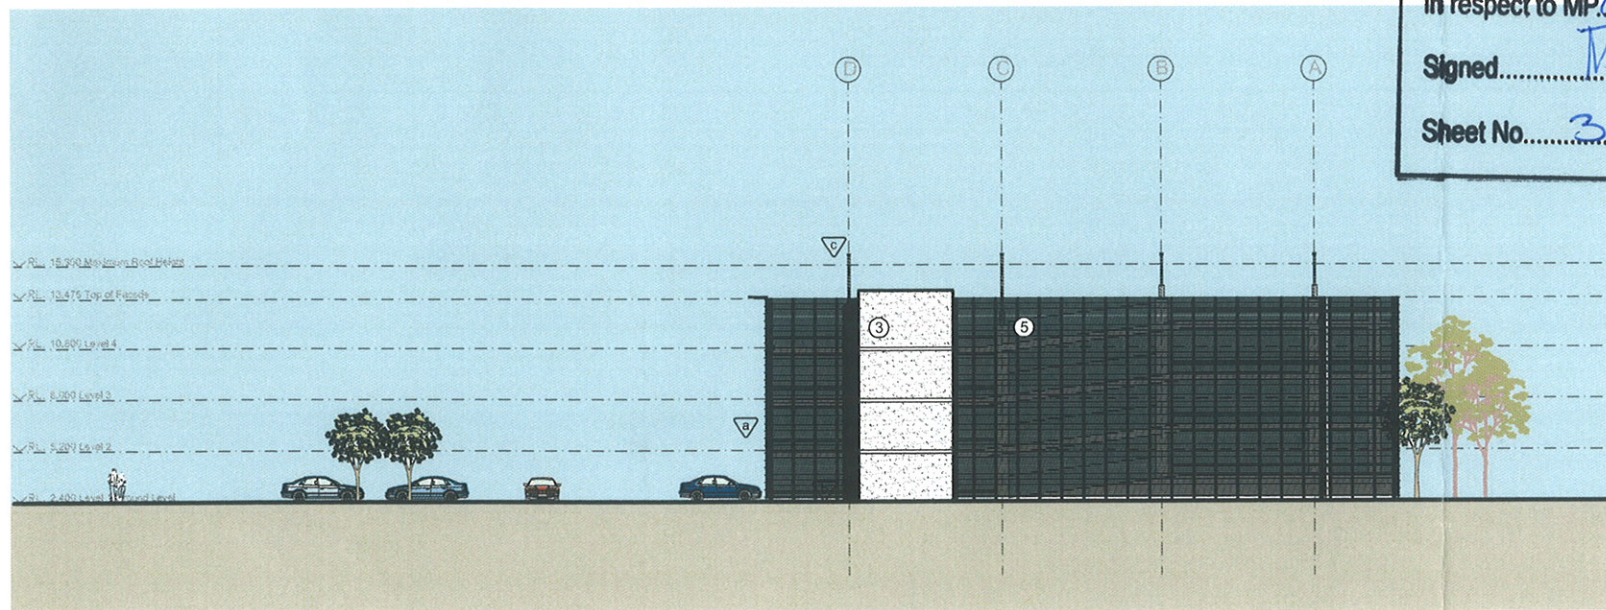

03 North Elevation
1: 200

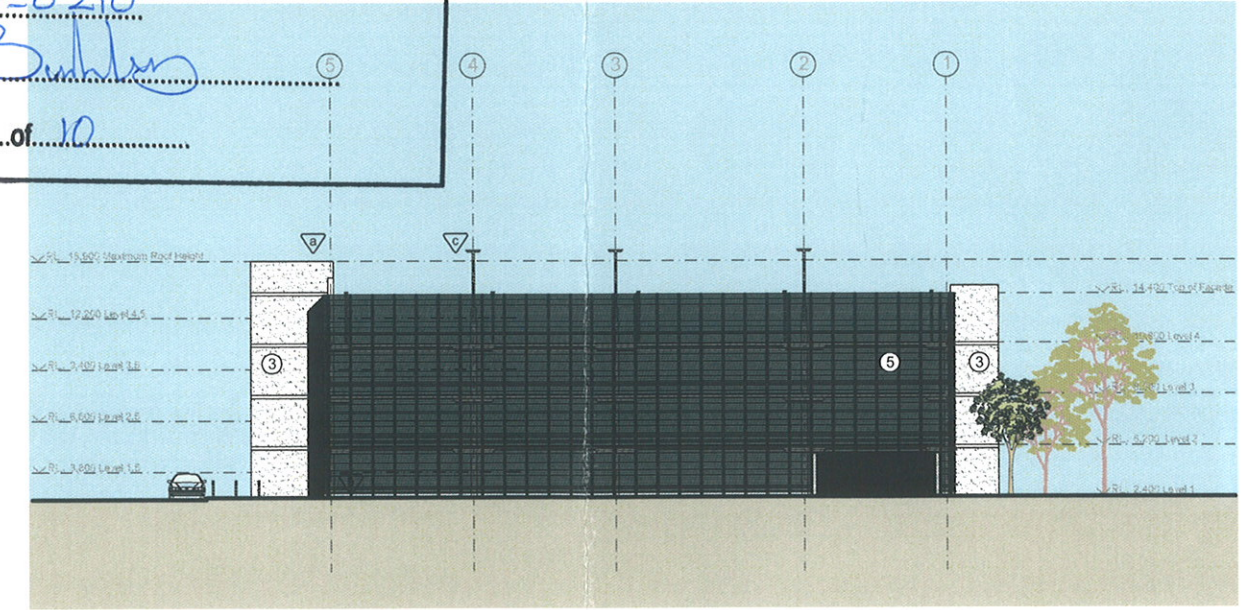

04 East Elevation
1: 200

Revisions:
H Jul 09
A Revise building footprint & layout, resulting in an overall reduction in size
B Perimeter concrete base deleted & screens extended to ground
C Lights added to meet with BCA requirements

Finishes Schedule

1 Pre-cast concrete (Grey)	2 Concrete with off-form finish	3 Pre-cast concrete (Light grey)	4 Metal sheet roofing with Colourbond-Ironstone finish or similar	5 Metal screens-perforated aluminium sheet	6 Glazing	7 Polycarbonate translucent wall sheet	8 Fibreglass translucent roof sheet	9 Polycarbonate clear wall sheet	10 Steel wall sheet
----------------------------	---------------------------------	----------------------------------	---	--	-----------	--	-------------------------------------	----------------------------------	---------------------



MICHEAL FOUNTAIN ARCHITECTS PTY LTD
2/5 NARABANG WAY BELROSE NSW 2085
TEL (02) 9450 2070 FAX (02) 9450 2757
www.mfa.com.au

KATHERINE STACKPOOL ARCHITECTS
16 RUSSELL PLACE
BELROSE NSW 2085
TEL (02) 9450 2070 FAX (02) 9450 2757
www.kstackpool.com.au

atom design group pty ltd
136 PAULINE ROAD
AVONDALE NSW 2077
TEL (02) 9916 7843
F (02) 9916 7842
M (02) 9916 7841
WWW.ATOMDESIGN.COM.AU




Rozelle Bay Marine Centre
James Craig Road,
Rozelle Bay, NSW

Multi Storey Carpark
Elevations

1: 200
July 09

D-200-DA
H

PRINTED: Jul 07, 2009 - 5:57pm
P:\ROZELLE MARINE FACILITY - 0114\Cadwork\MFA drawings\MP - Masterplan\56 July 2009\H Issue - D 200 elevations.DWG

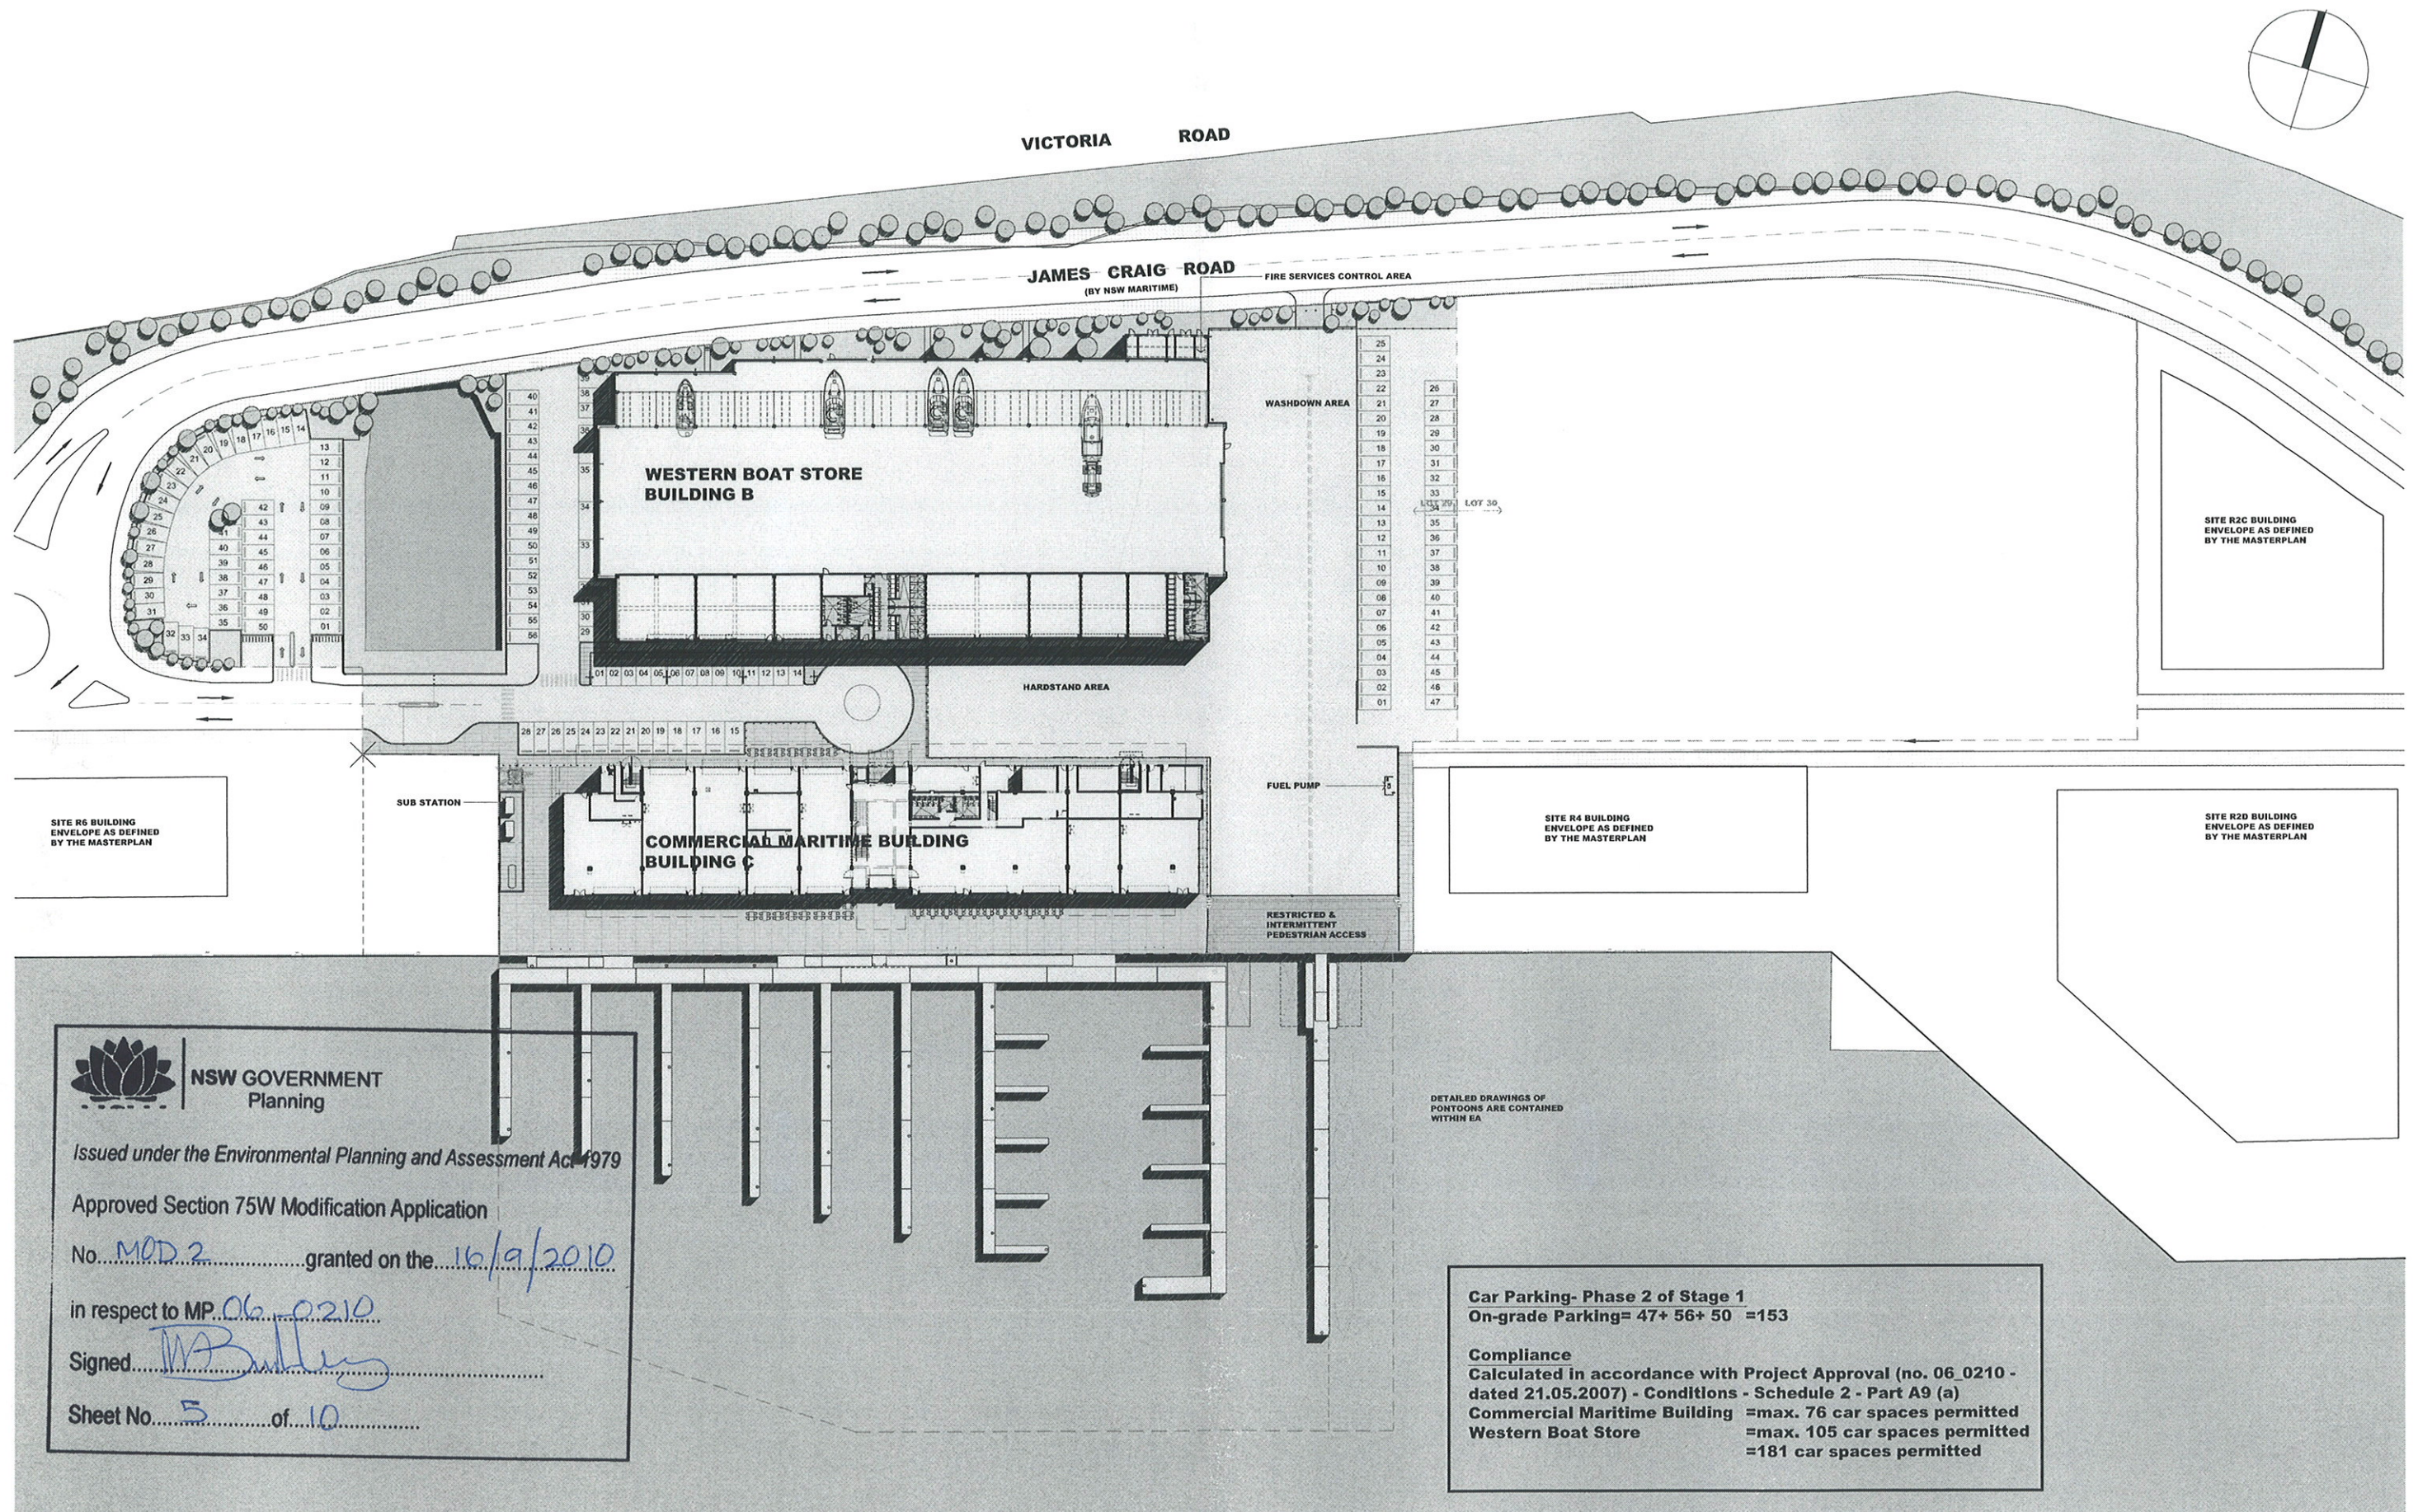

NSW GOVERNMENT
Planning

Issued under the Environmental Planning and Assessment Act 1979


Approved Section 75W Modification Application

No. MOD 2 granted on the 16/9/2010

in respect to MP 06.0210

Signed [Signature]

Sheet No. 5 of 10

 

MICHAEL FOUNTAIN ARCHITECTS PTY LTD
2/5 NARRABANG WAY BELMORE NSW 2095
TEL (02) 9450 2070 FAX (02) 9450 2757
www.mfa.com.au

consulting architect

KATHERINE STACEY ARCHITECTS

44 RUSSELL ST
BELMORE NSW 2095
TEL (02) 9450 2070
FAX (02) 9450 2757
www.mfa.com.au

111 PARRAMATTA ROAD
SYDNEY NSW 2150
TEL (02) 9450 2070
FAX (02) 9450 2757
www.mfa.com.au

111 PARRAMATTA ROAD
SYDNEY NSW 2150
TEL (02) 9450 2070
FAX (02) 9450 2757
www.mfa.com.au




Rozelle Bay Marine Centre
James Craig Road,
Rozelle Bay, NSW

Site Plan
Phase 2 of Stage 1

1: 1000 @ A3 MP-012-DA

July 2010 P

PRINTED: Jul 28, 2010 - 2:07pm
P:\ROZELLE MARINE FACILITY - 0114\Drawings\MFA drawings\MP - Masterplan\07 JULY 2010\000 Drawings for Major Project Modification\Issue - MP 012 Masterplan- stage 1-phase 2.dwg

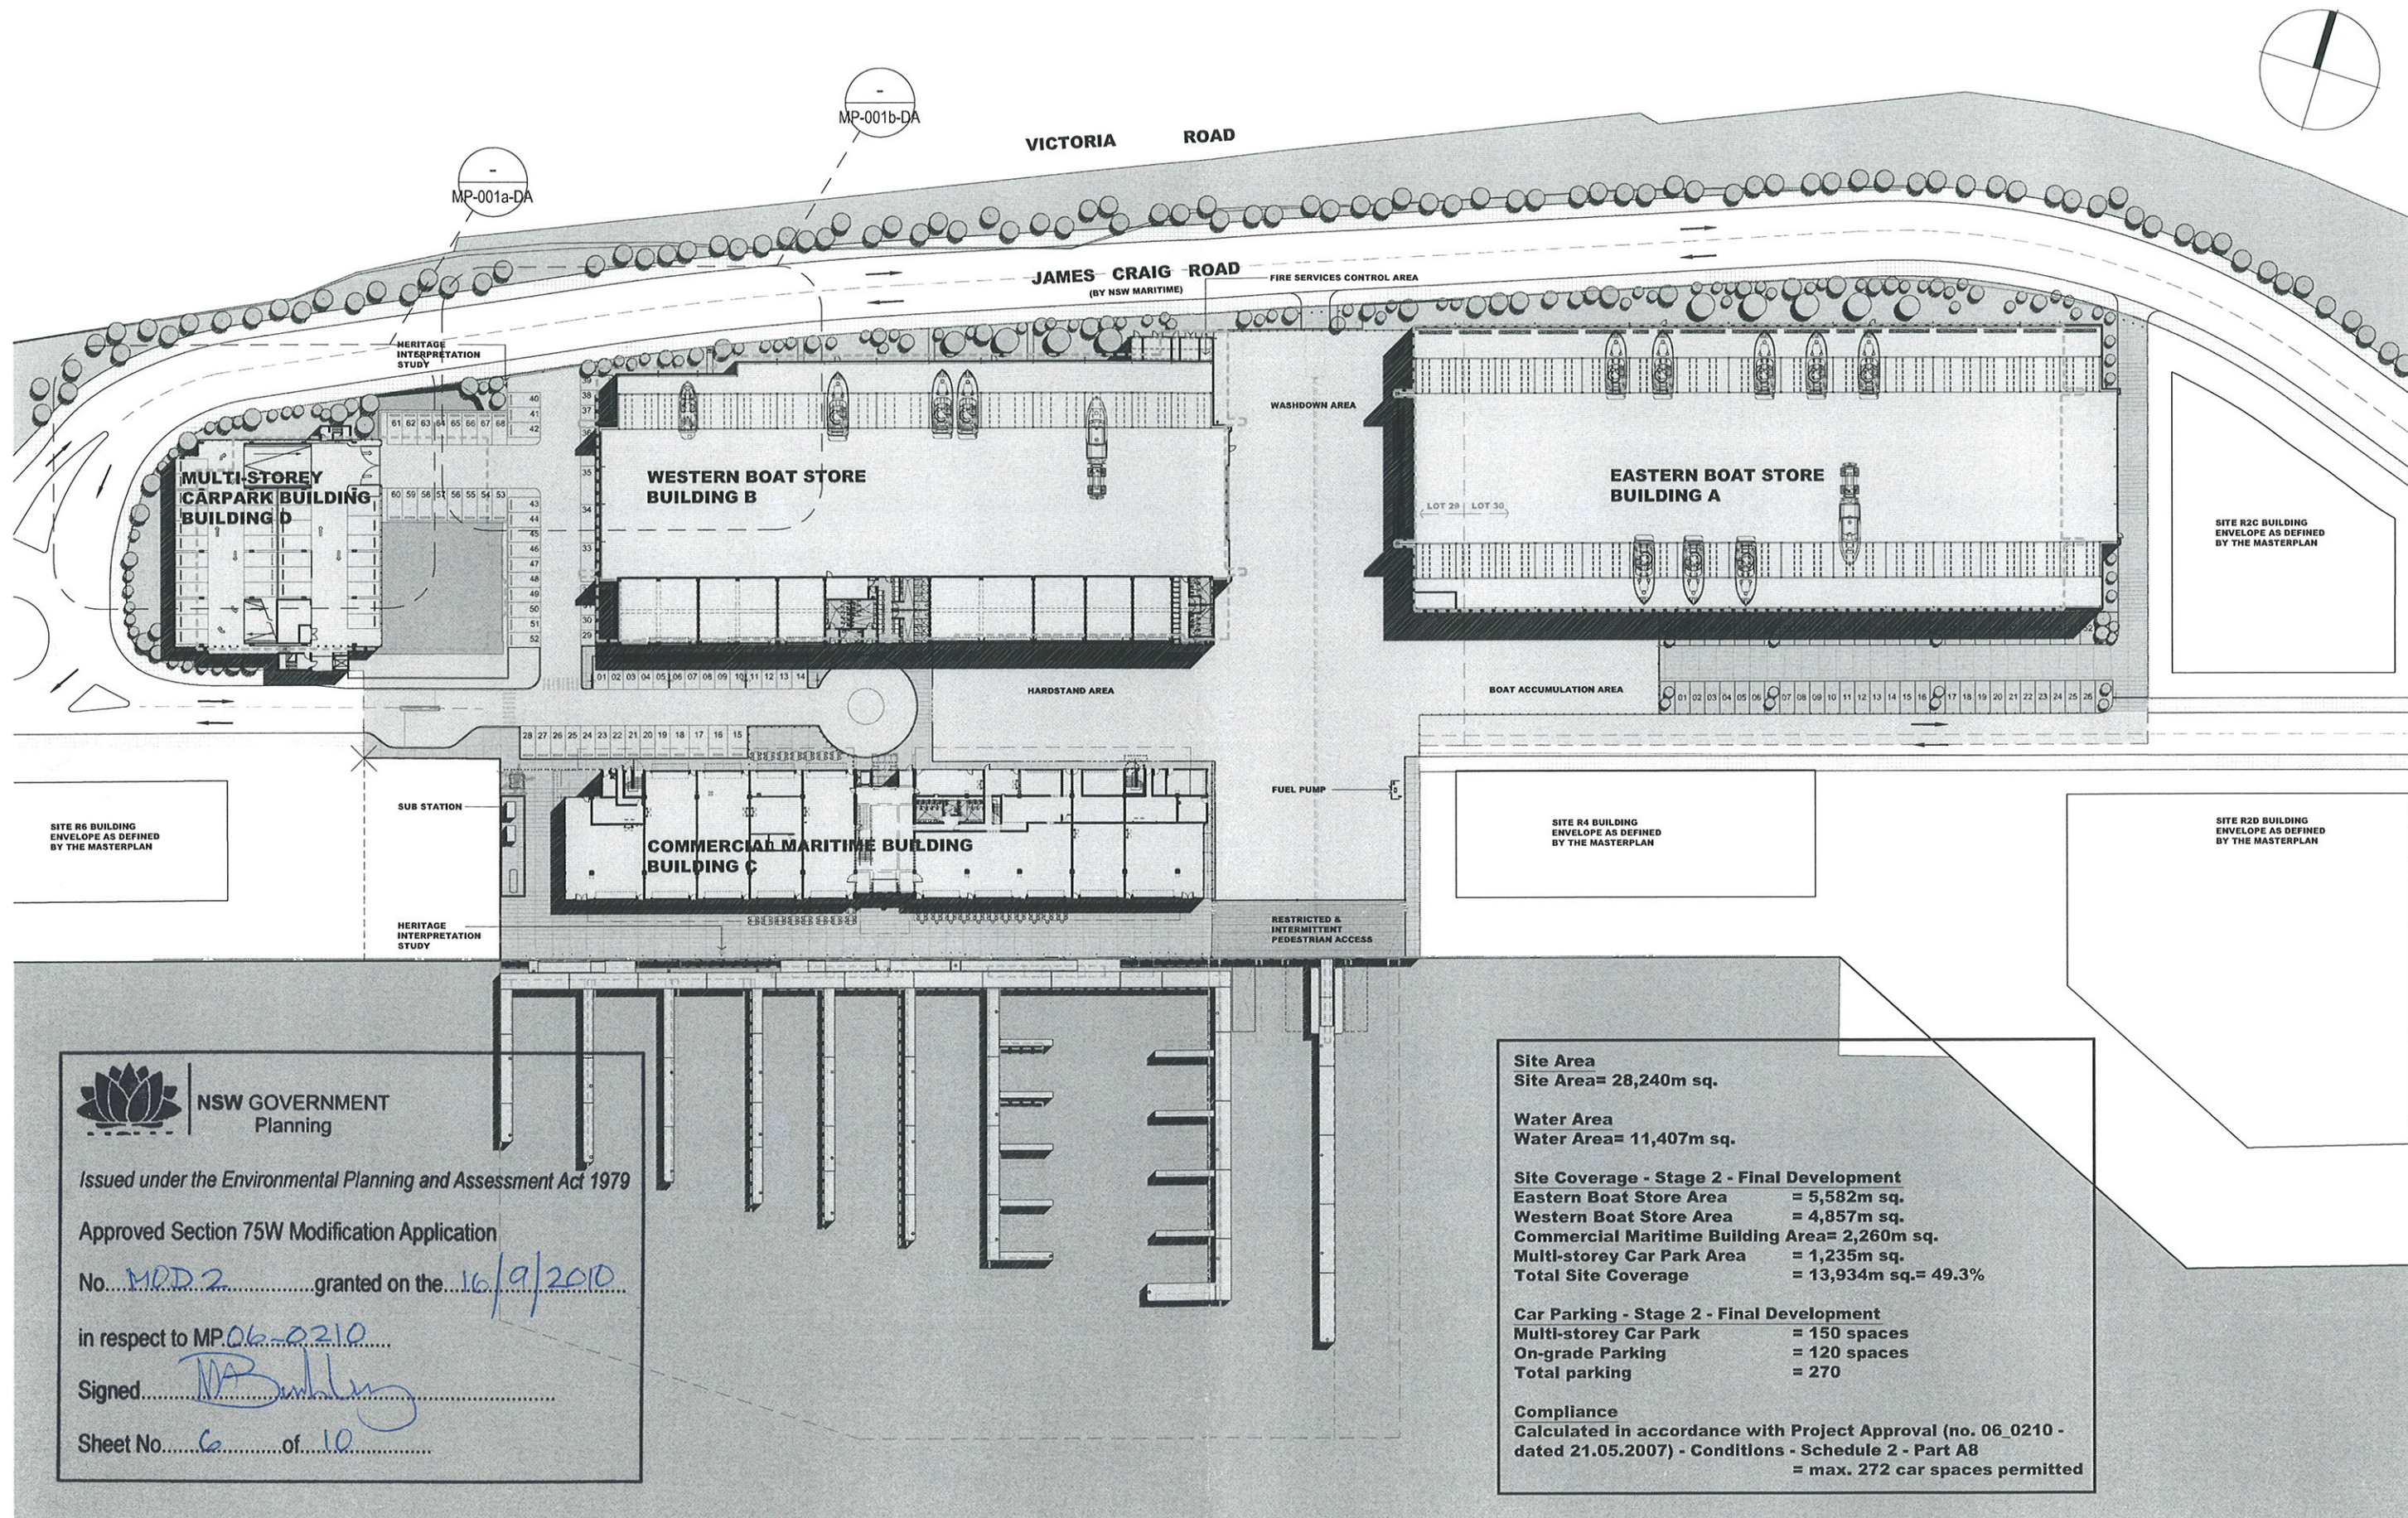

NSW GOVERNMENT
Planning

Issued under the Environmental Planning and Assessment Act 1979

Approved Section 75W Modification Application

No. MOD 2 granted on the 16/9/2010

in respect to MP 06-0210

Signed [Signature]

Sheet No. 6 of 10



MICHAEL FOUNTAIN ARCHITECTS PTY LTD
2/5 NARABANG WAY BELROSE NSW 2085
TEL (02) 9450 2070 FAX (02) 9450 2757
www.mfa.com.au

consulting architect

KATARRIS STACKPOOL ARCHITECTS

11 Pitt Street
Sydney NSW 1512
Tel: 02 9238 4444
Fax: 02 9238 4447
Email: kataris@stackpool.com.au

in house

PRINTED: Sep 07, 2010 - 3:53pm

P:\ROZELLE MARINE FACILITY - 0114\cdwork\MFA drawings\MP - Masterplan\07 JULY 2010\004 Drawings for Major Project Modification_75WP Issue - MP 001 Masterplan-Final development.dwg

client



Rozelle Bay Marine Centre
James Craig Road,
Rozelle Bay, NSW

project

drawing

Site Plan
Stage 2
Final Development

scale

1: 1000 @ A3


July 2010

drawing no

MP-001-DA

issue

P

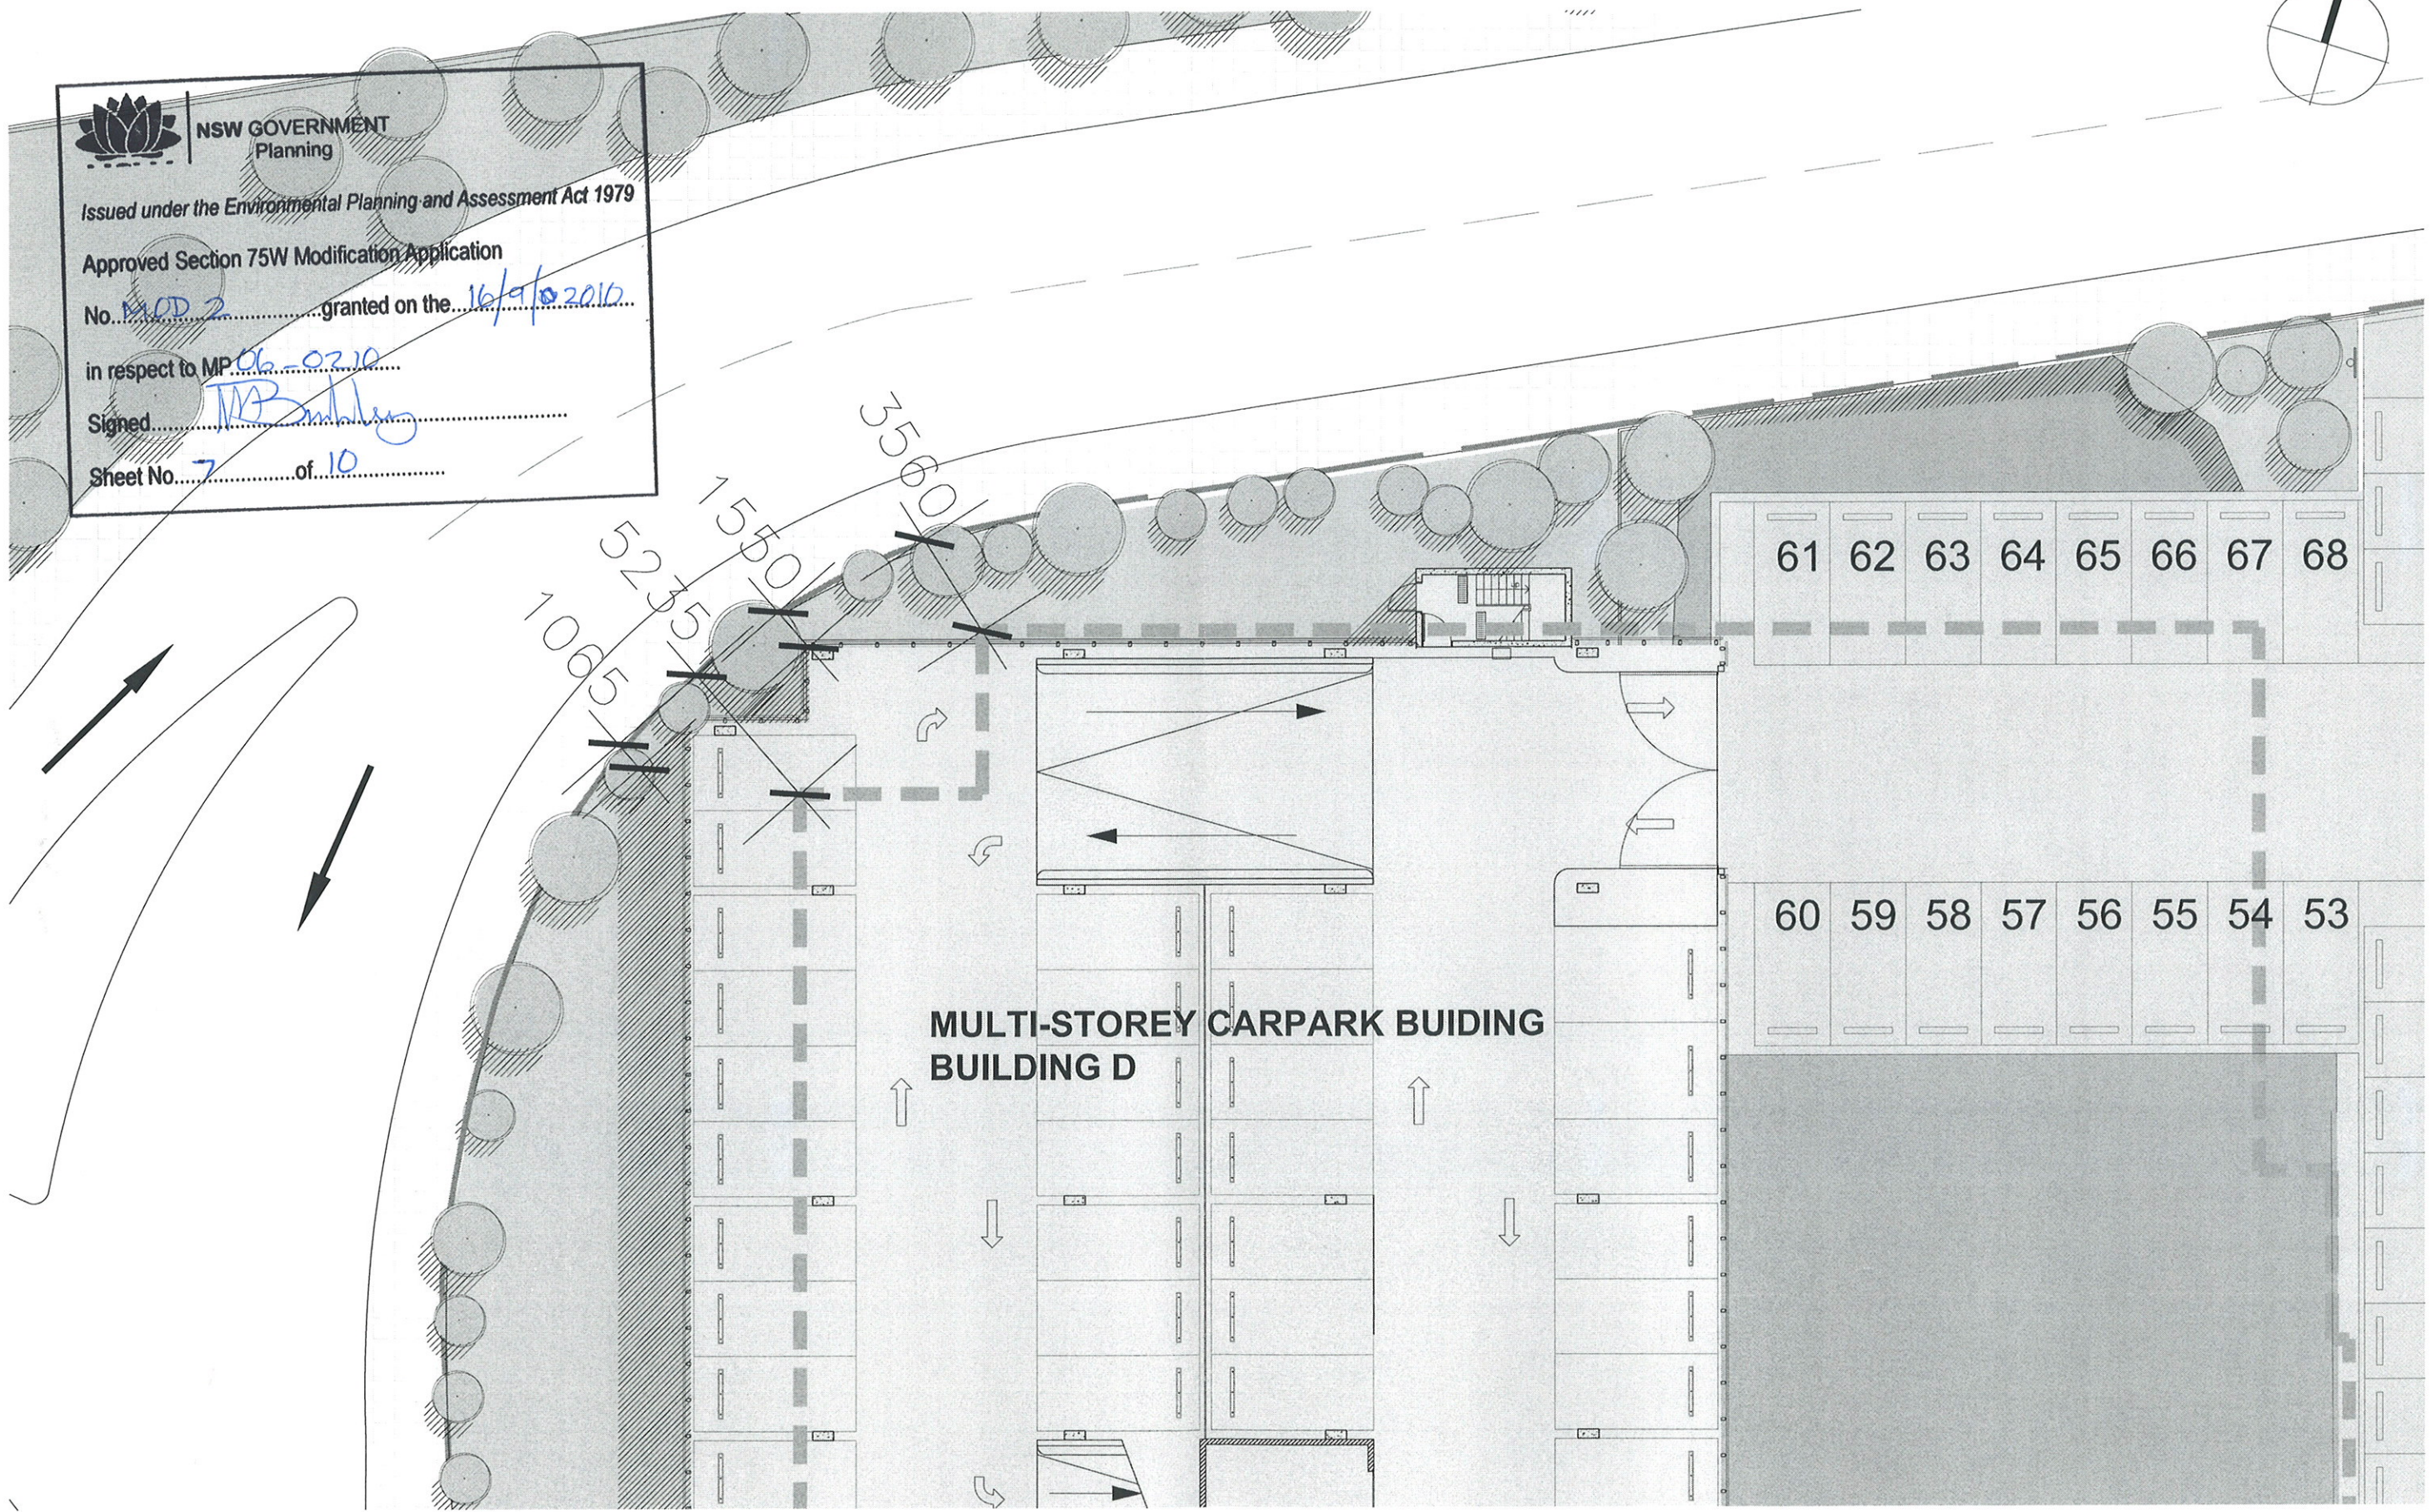



NSW GOVERNMENT
Planning

Issued under the Environmental Planning and Assessment Act 1979

Approved Section 75W Modification Application

No. MOD 2 granted on the 16/9/2010

in respect to MP 06-2210

Signed [Signature]

Sheet No. 8 of 10

2580

1190

40

41

42

61 62 63 64 65 66 67 68

60 59 58 57 56 55 54 53

43

44

45

46

39

38

37


36

35

34

33

**WESTERN BOAT STORE
BUILDING B**

 

MICHAEL FOUNTAIN ARCHITECTS PTY LTD
2/5 NARABANG WAY BELROSE NSW 2085
TEL (02) 9450 2070 FAX (02) 9450 2757
www.mfa.com.au

consulting architect

KATARISTEE STACKPOOL ARCHITECTS

11/11/2010
11/11/2010
11/11/2010
11/11/2010
11/11/2010
11/11/2010
11/11/2010
11/11/2010

file location

PRINTED: Sep 07, 2010 - 3:55pm

PROJECT: ROZELLE MARINE FACILITY - 0114/ConverKMFA drawings/MP - Masterplan/67 JULY 2010/001 Drawings for Major Project Modification_75WP Issue - MP 001 Masterplan-Final development.dwg

client



Rozelle Bay Marine Centre
James Craig Road,
Rozelle Bay, NSW

project

drawing

**Site Plan - Detail
Stage 2
Final Development**

scale

1: 200 @ A3

date


Sept 2010


drawing no

MP-001b-DA

issue


P

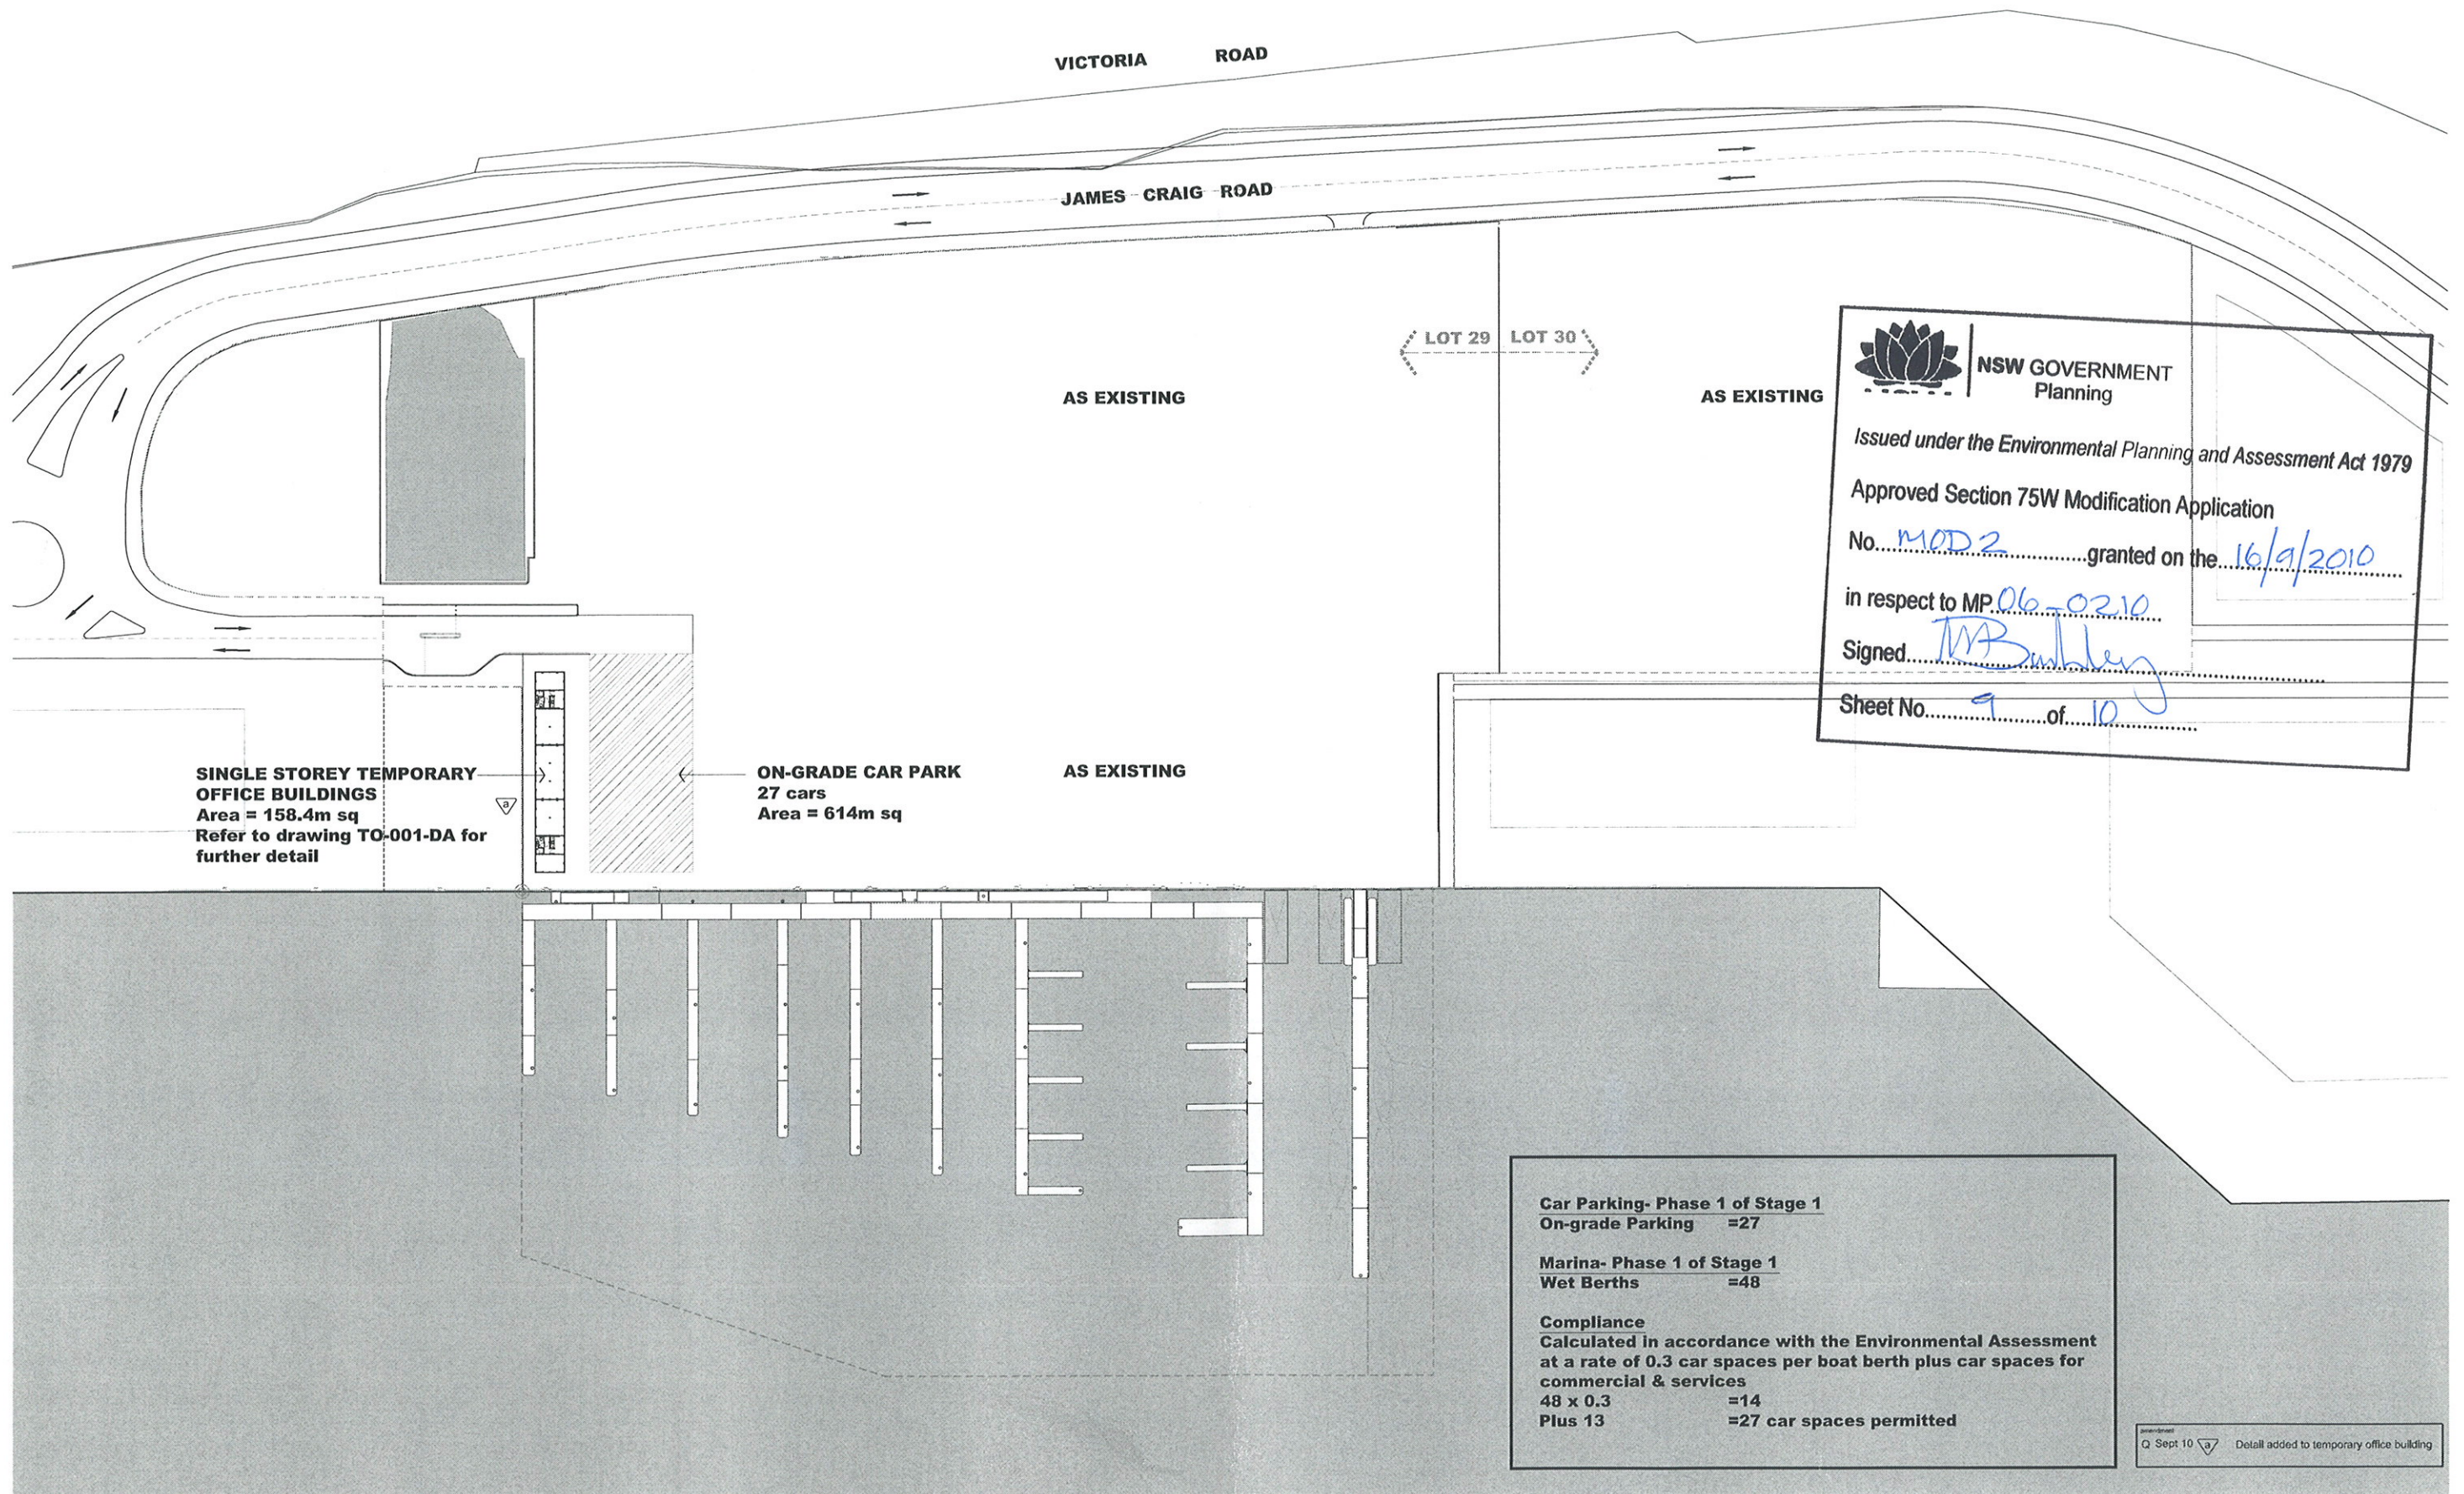

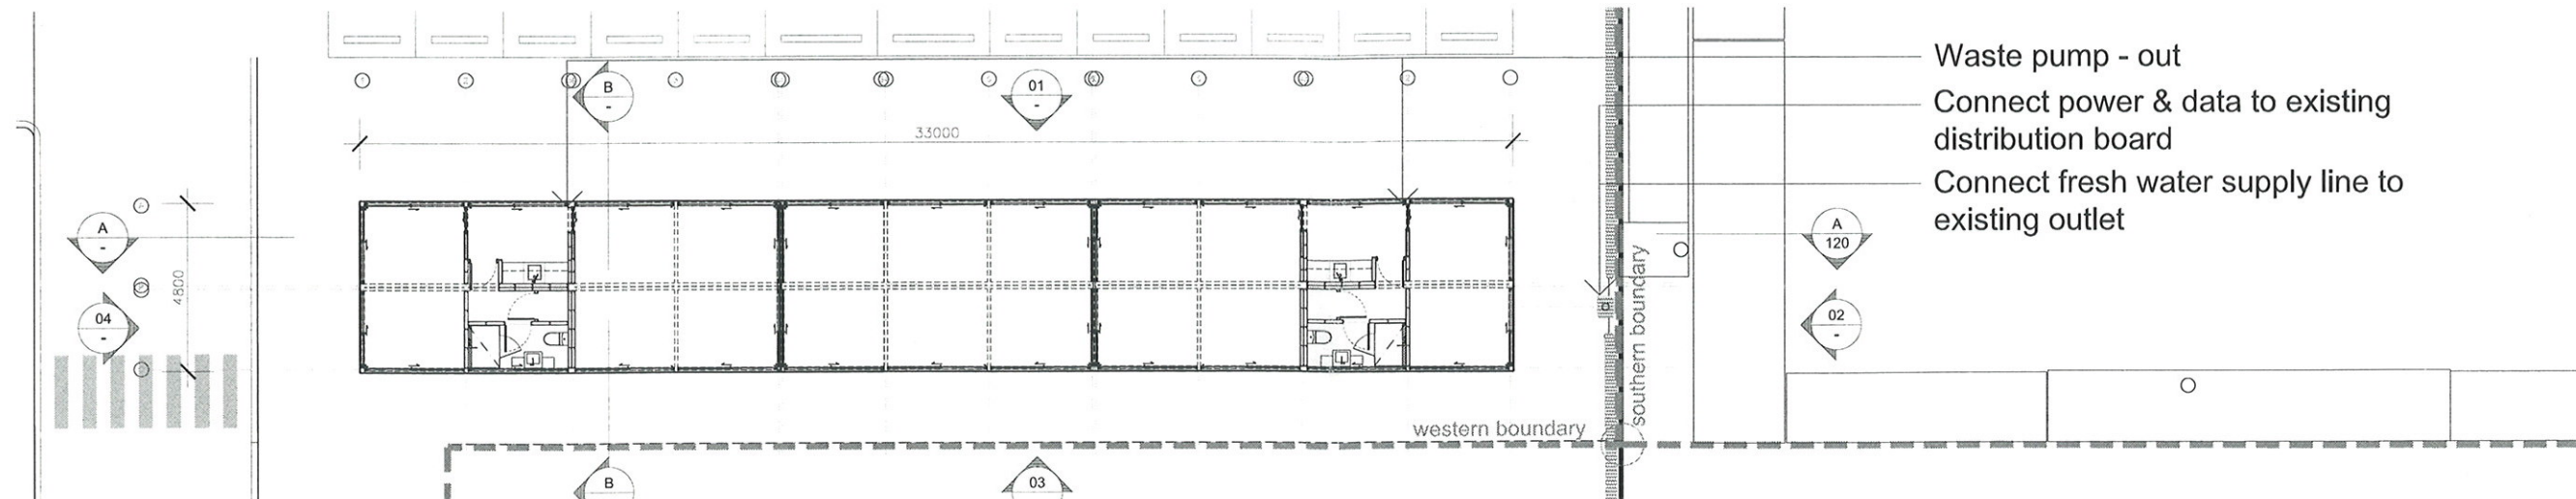


Waste pump - out
 Connect power & data to existing distribution board
 Connect fresh water supply line to existing outlet


Floor Plan
 1: 200

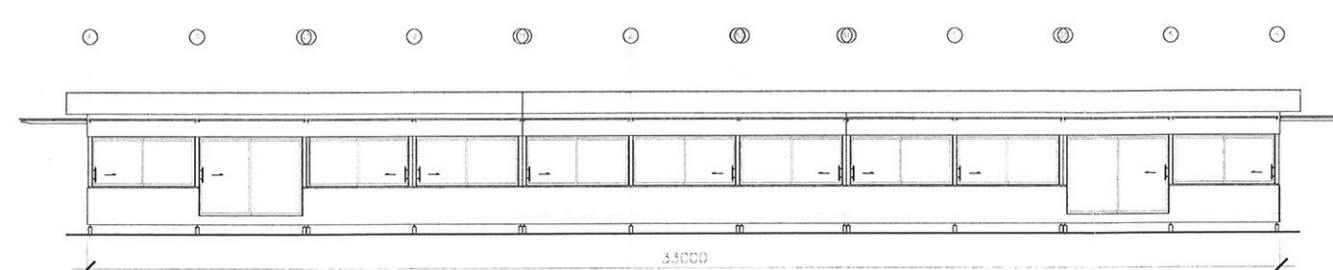


Elevation 01
 1: 200

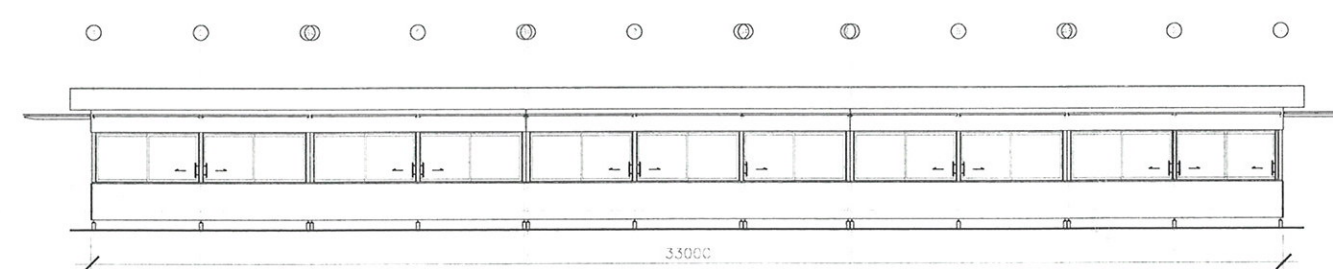


Elevation 03
 1: 200

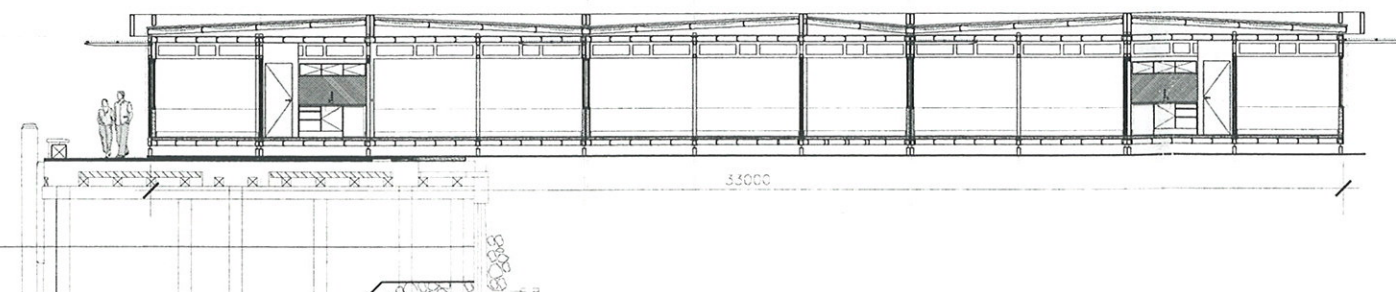


Section A
 1: 200

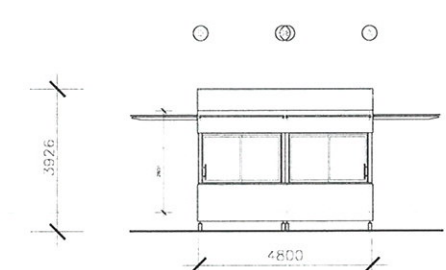

Elevation 02
 1: 200

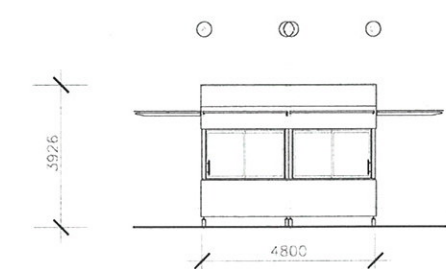

Elevation 04
 1: 200

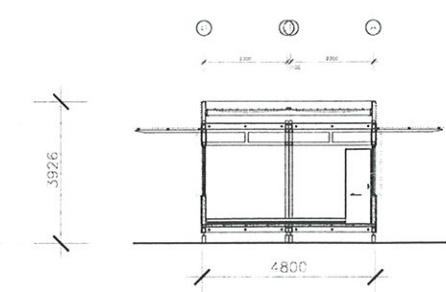

Section B
 1: 200

NSW GOVERNMENT
 Planning

Issued under the Environmental Planning and Assessment Act 1979

Approved Section 75W Modification Application

No. MPD 2 granted on the 16/9/2010

in respect to MP 06-0210

Signed [Signature]

Sheet No. 10 of 10