




01 South Elevation
1: 500

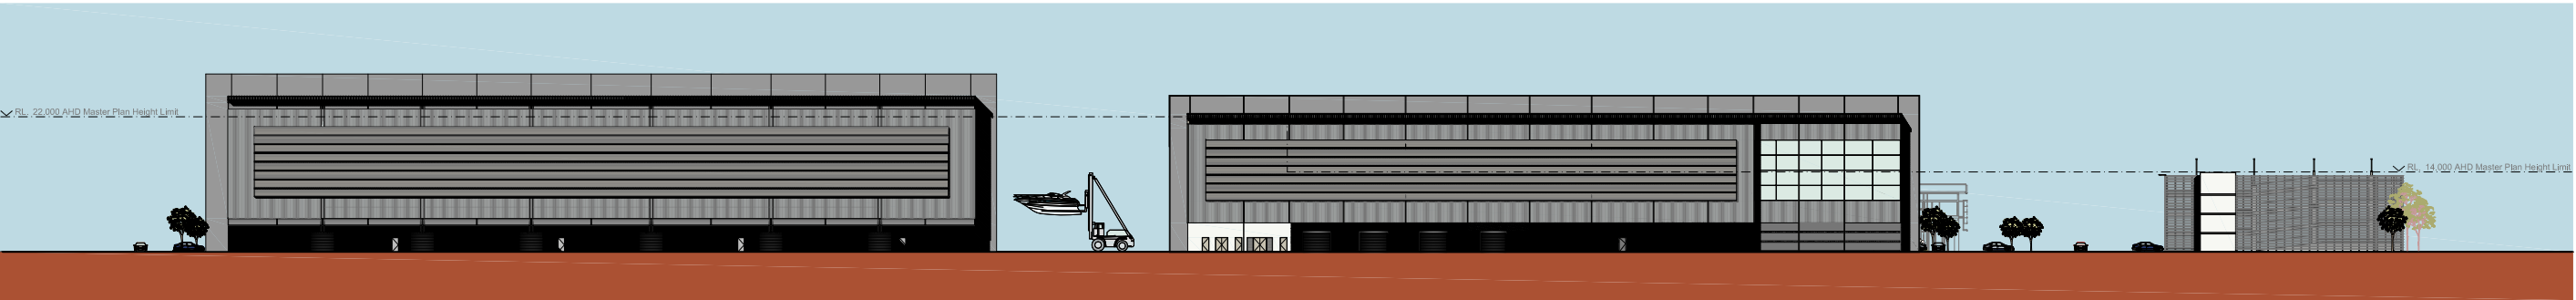

02 North Elevation
1: 500

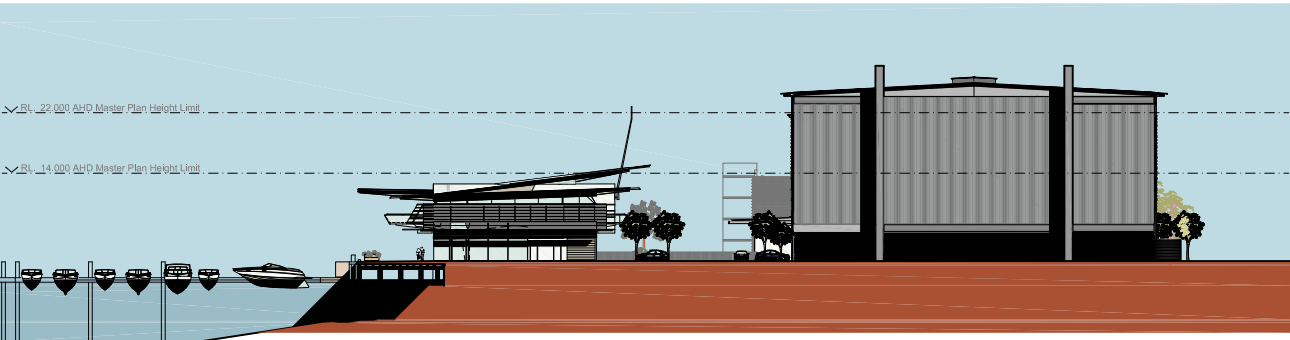

03 East Elevation
1: 500

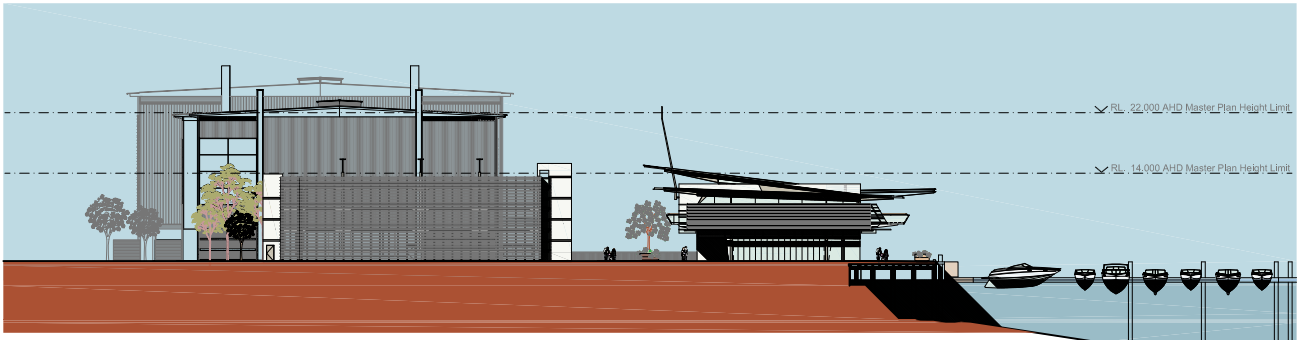

04 West Elevation
1: 500

Finishes Schedule

- 1 Pre-cast off-form concrete (Grey) 2 Concrete with off-form finish 3 Metal sheet with Colorbond finish 4 Metal sheet roofing with Colourbond "Coolmax" finish or similar 5 Glass reinforced polyester wall sheet - grey 6 Glazing 7 Glass reinforced polyester wall sheet - clear 8 Translucent fibreglass roof sheet

 MICHAEL FOUNTAIN ARCHITECTS PTY LTD 2/5 NARABANG WAY BELROSE NSW 2085 TEL (02) 9450 2070 FAX (02) 9450 2757 www.mfa.com.au	PRINTED: May 03, 2012 - 6:28pm P:\ROZELLE MARINE FACILITY - 0114\Cadwork\MFA drawings\MP - Masterplan\86 MARCH 2012\DA DRAWINGS\MP-200 Site Elevations- issue G.dwg		project Rozelle Bay Marine Centre James Craig Road, Rozelle Bay, NSW	drawing Site Combined Elevations	scale 1: 500	drawing no MP-200-DA
					date March 12	issue G