


ANNEXURE 2

Plan Details


Proposed Modification Works

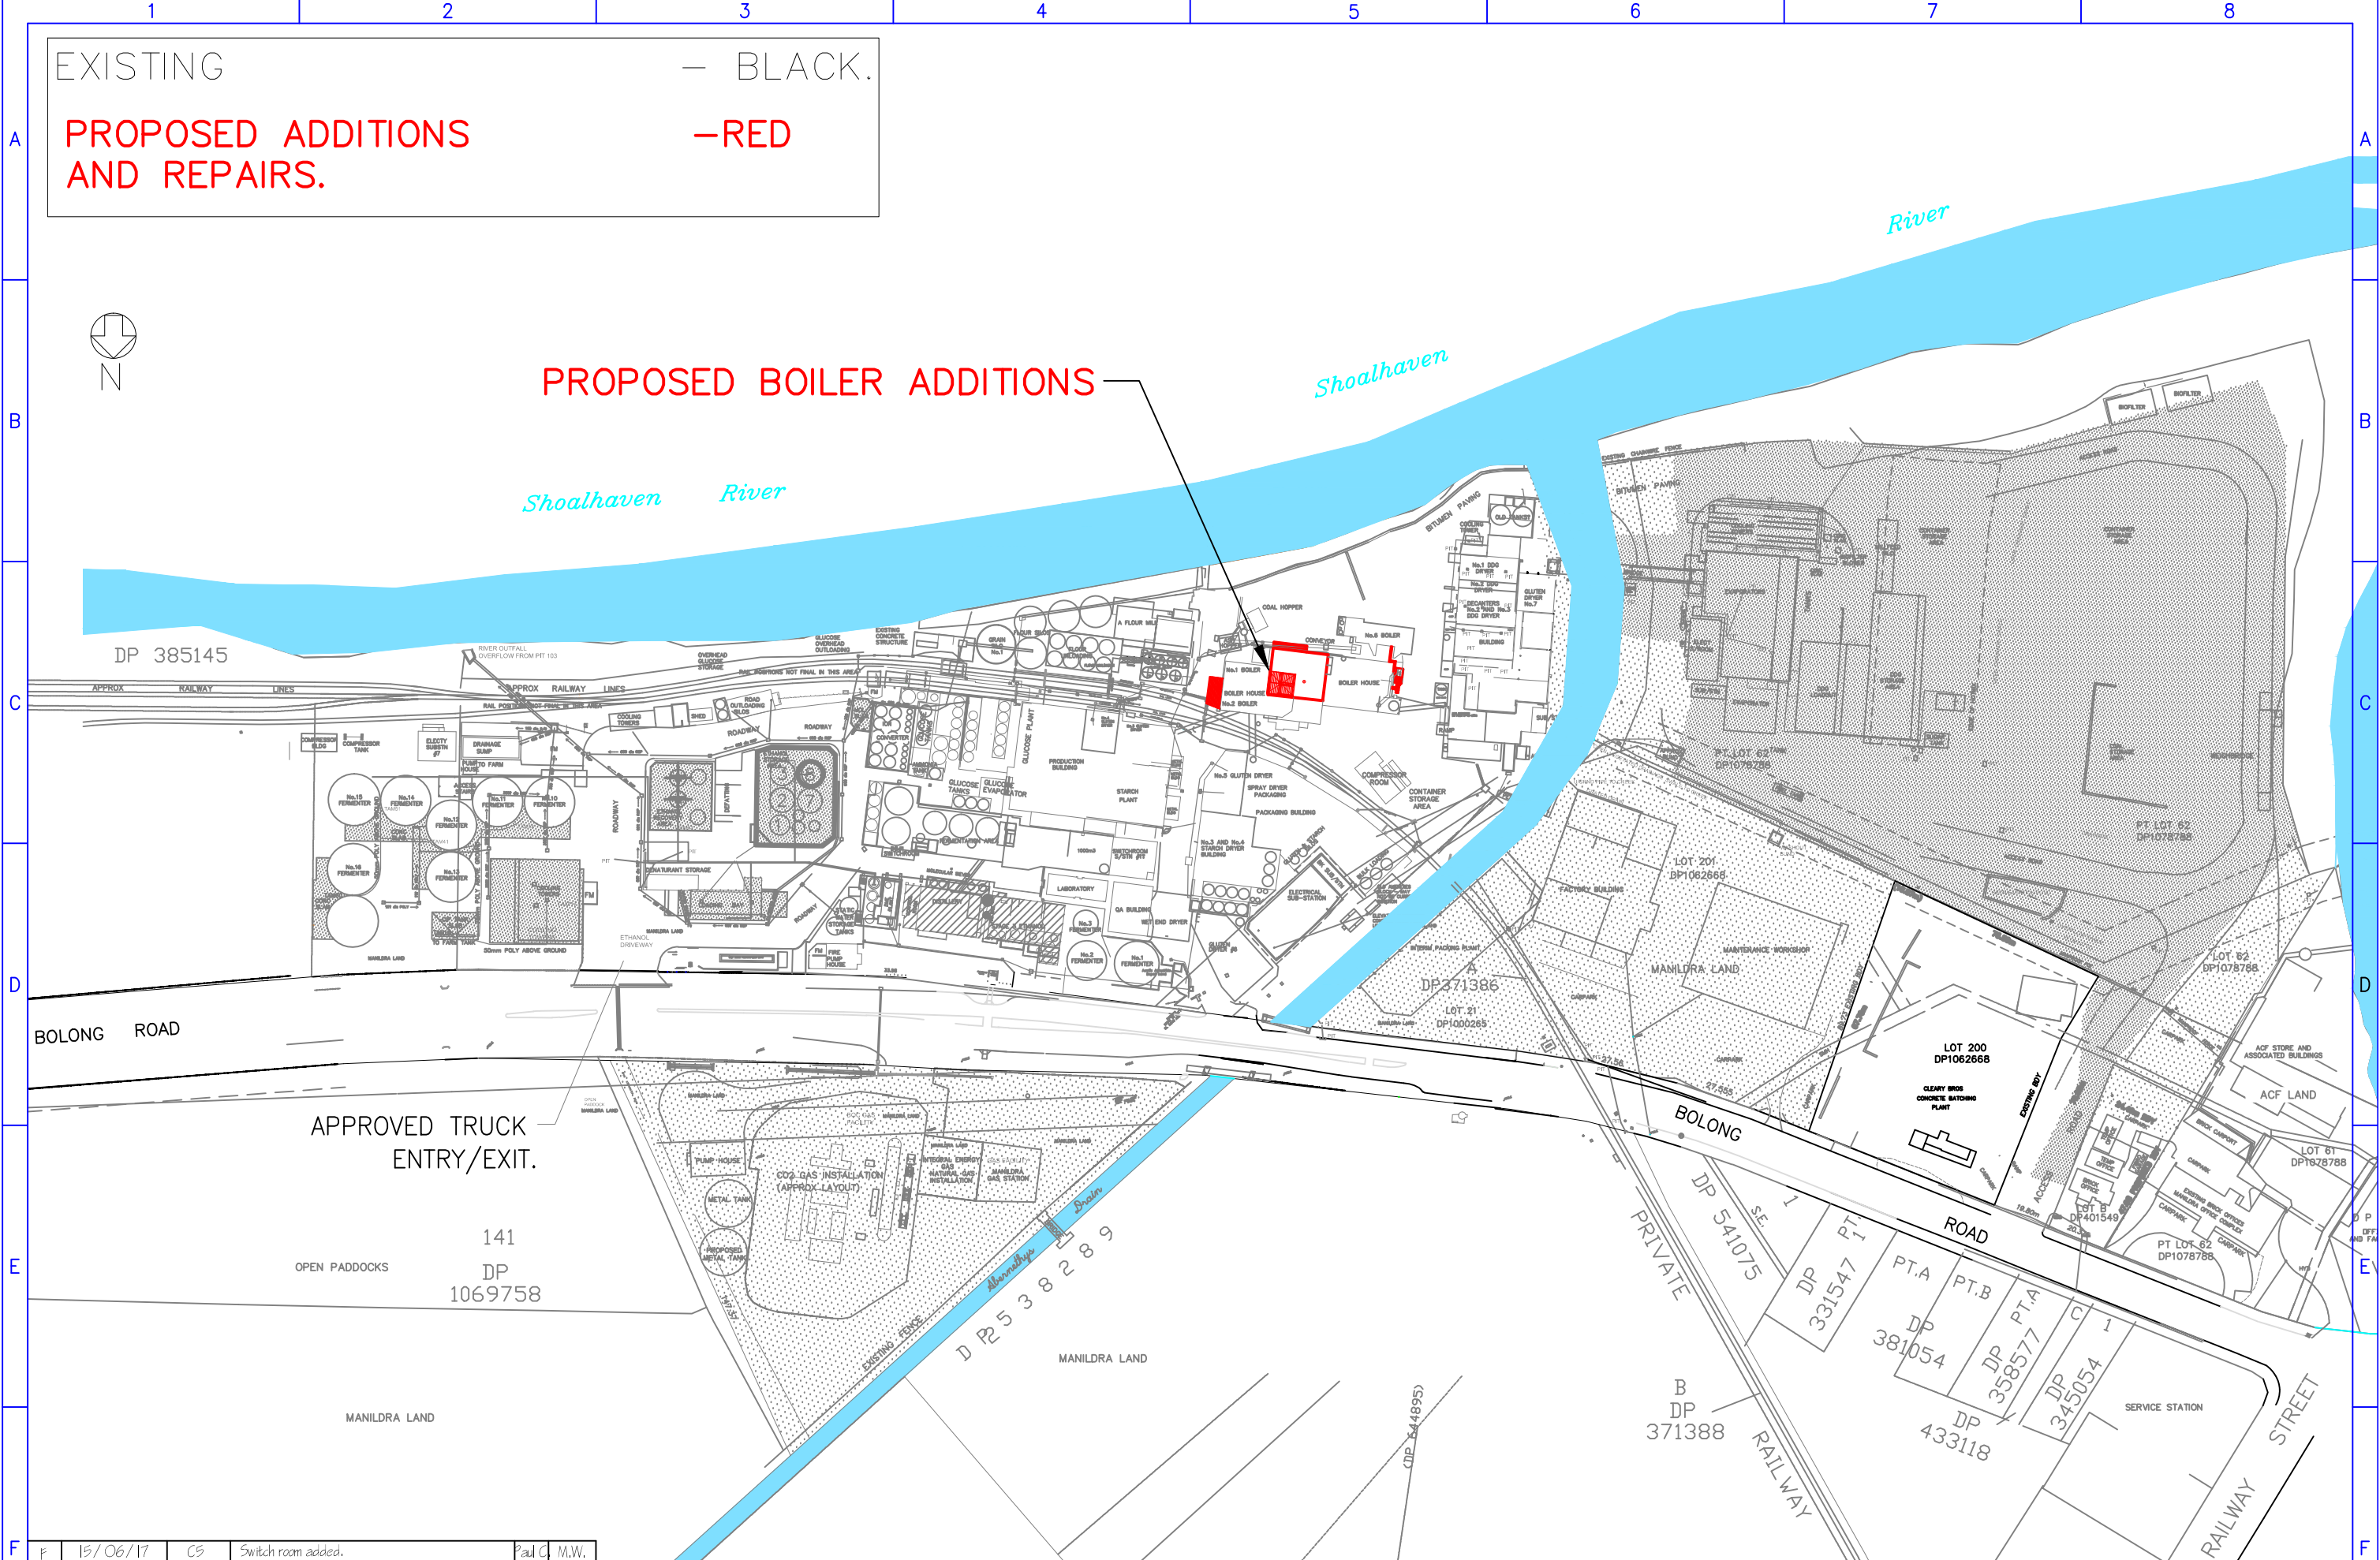

EXISTING — BLACK.
PROPOSED ADDITIONS AND REPAIRS. —RED

PROPOSED BOILER ADDITIONS

F	15/06/17	C5	Switch room added.	Paul C. M.W.
D	29/05/17	D4	Roof added to bag house.	Paul C. B.H.
C	06/04/17	ALL	#2 & #6 Boiler additions added.	P.C. S.R.
B	10/01/17	ALL	Wording amended.	P.C. S.R.
A	06/01/17	ALL	For approval.	P.C. S.R.
I	15/12/16	ALL	Draft	P.C. B.H.
ISS	DATE	ZONE	CHANGE	AMENDMENTS BY CKD

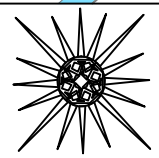


MANILDRA GROUP
Commitment to Excellence

DRAWN P.C.
TRACED
CHECKED
APPROVED
DRG PRACTICE
AS1100

TITLE: SHOALHAVEN STARCHES.NOWRA.
BOILERS CONVERSION TO COAL.
OVERALL SITE PLAN.

SIZE A3
SCALE: 1:2000
MANILDRA-6180
DRG No. MN297-001F

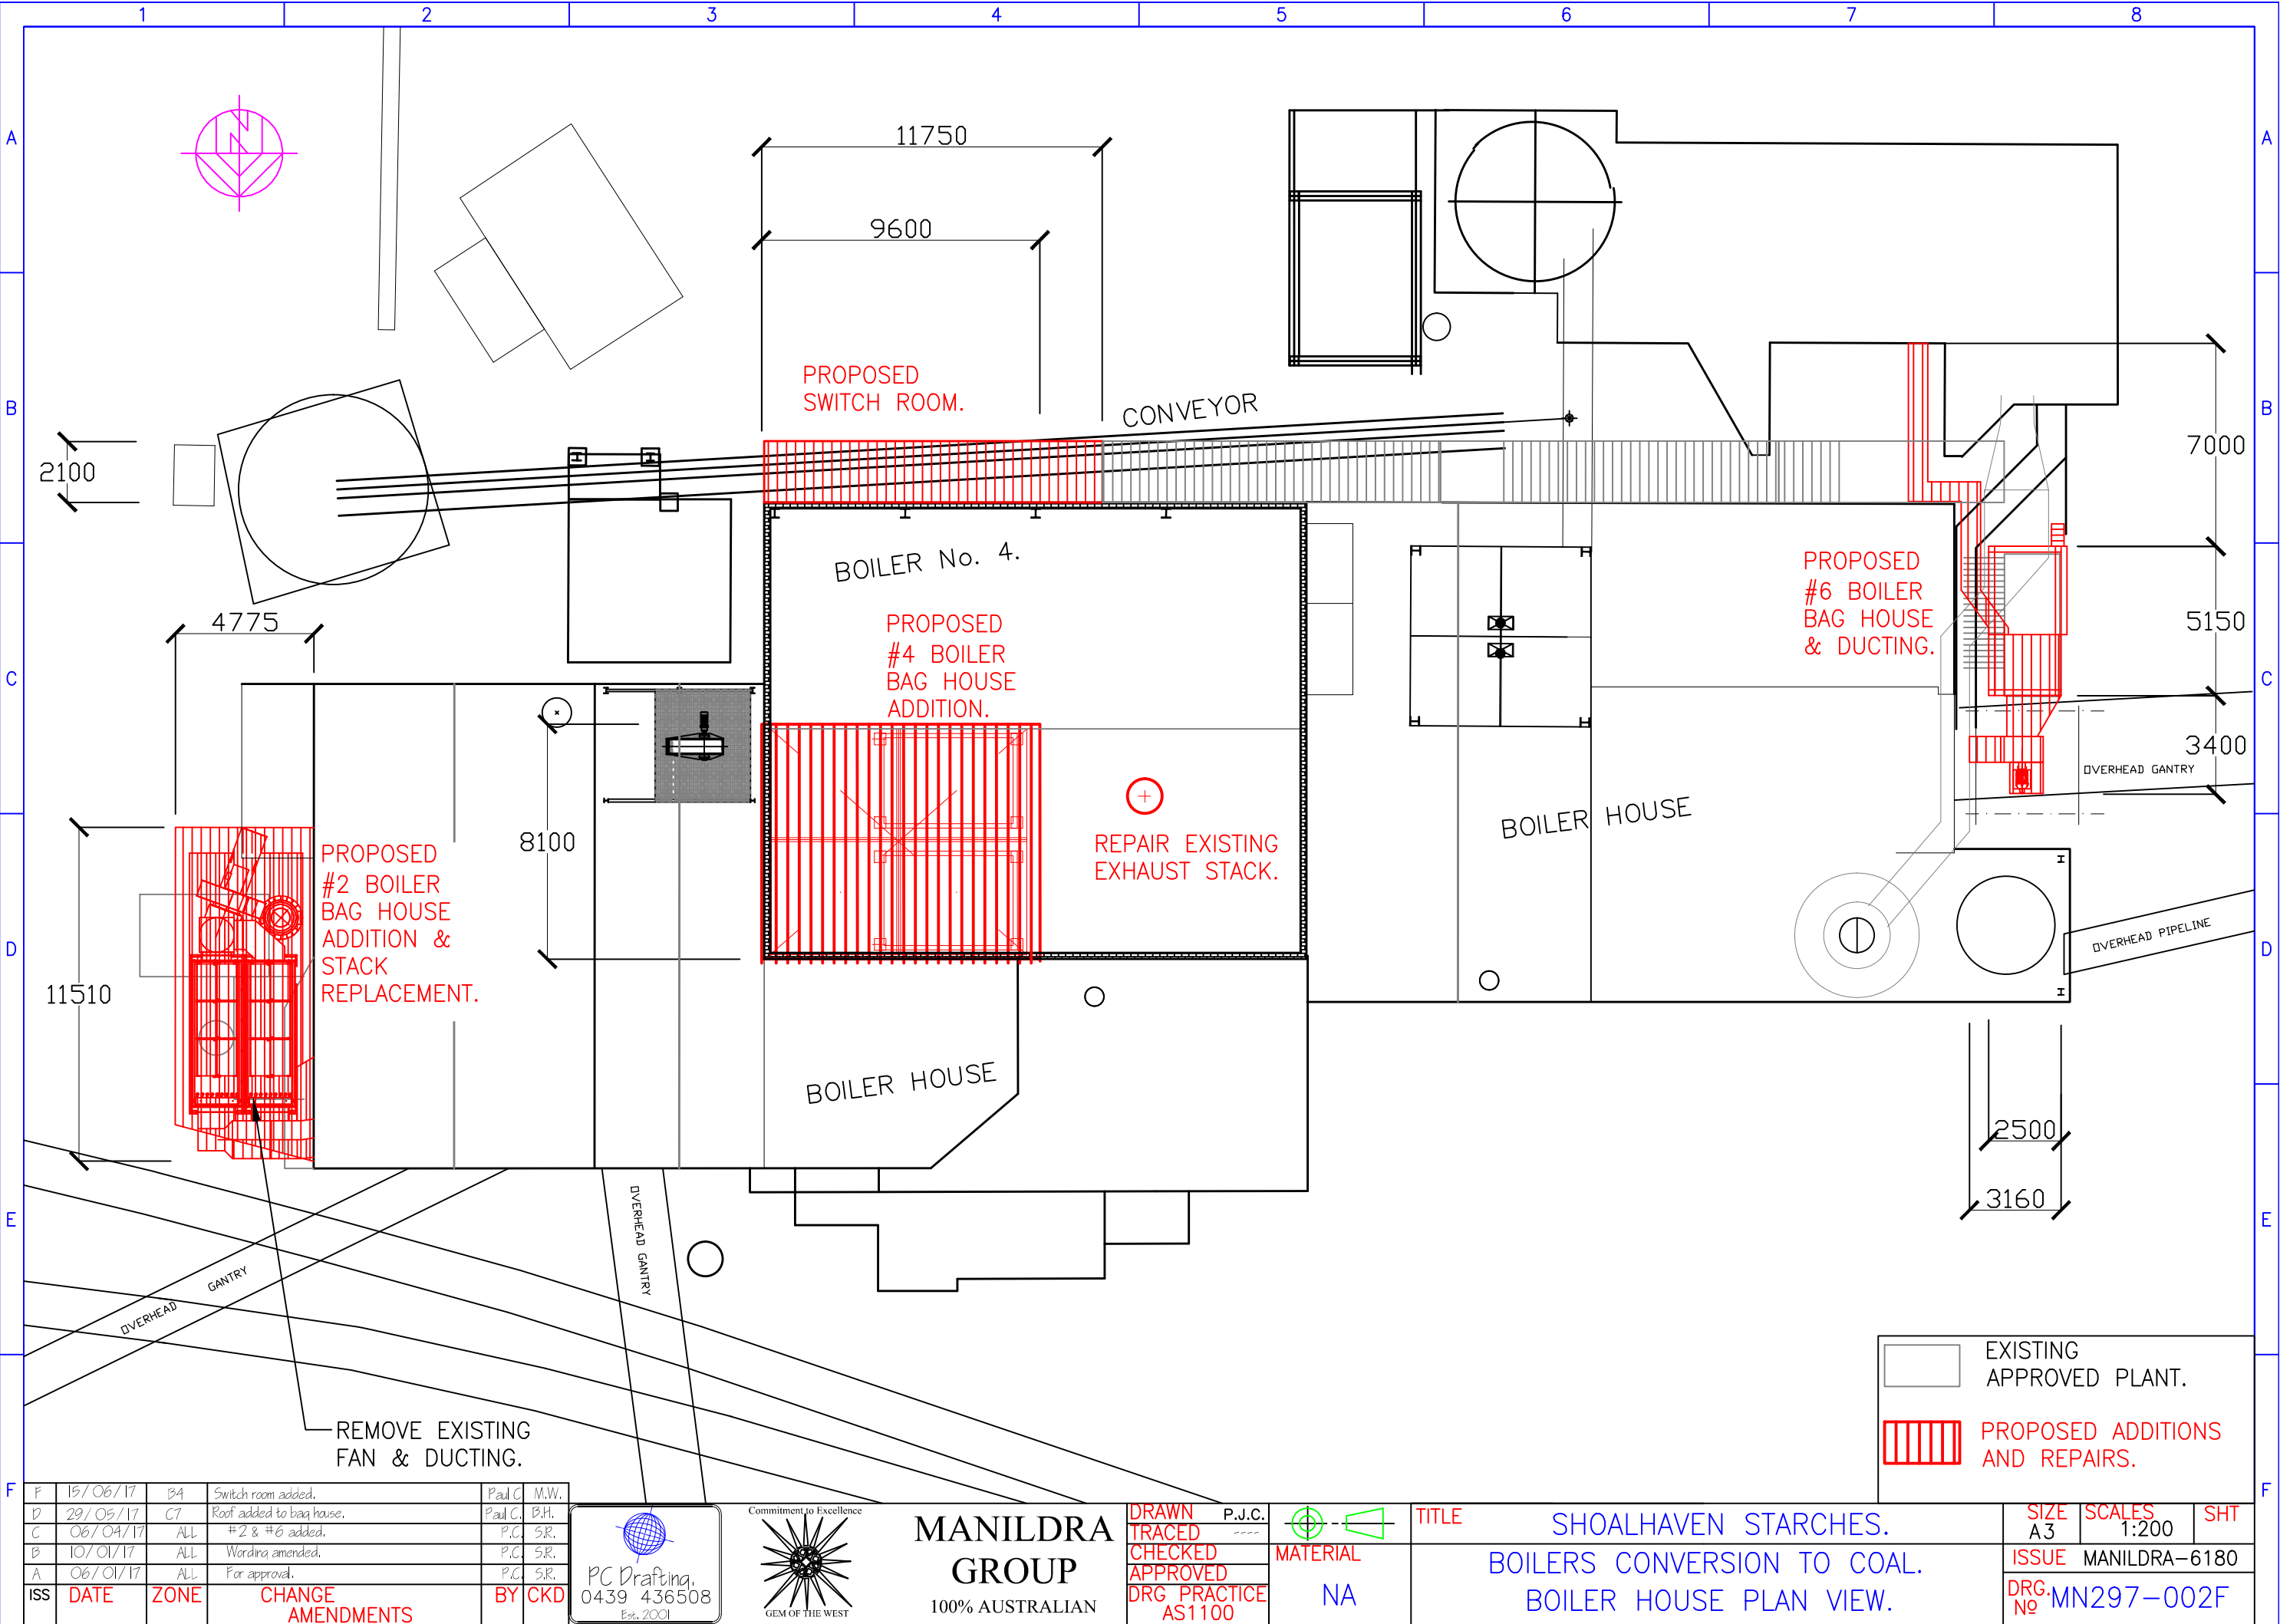

F	15/06/17	B4	Switch room added.	Paul C	M.W.
D	29/05/17	C7	Roof added to bag house.	Paul C	B.H.
C	06/04/17	ALL	#2 & #6 added.	P.C	S.R.
B	10/01/17	ALL	Wording amended.	P.C	S.R.
A	06/01/17	ALL	For approval.	P.C	S.R.
ISS	DATE	ZONE	CHANGE AMENDMENTS	BY CKD	




MANILDRA GROUP
100% AUSTRALIAN

DRAWN P.J.C.
TRACED
CHECKED
APPROVED
DRG PRACTICE AS1100

MATERIAL
NA

TITLE
SHOALHAVEN STARCHES.
BOILERS CONVERSION TO COAL.
BOILER HOUSE PLAN VIEW.

SIZE A3
SCALE 1:200
SHT
ISSUE MANILDRA-6180
DRG. No MN297-002F

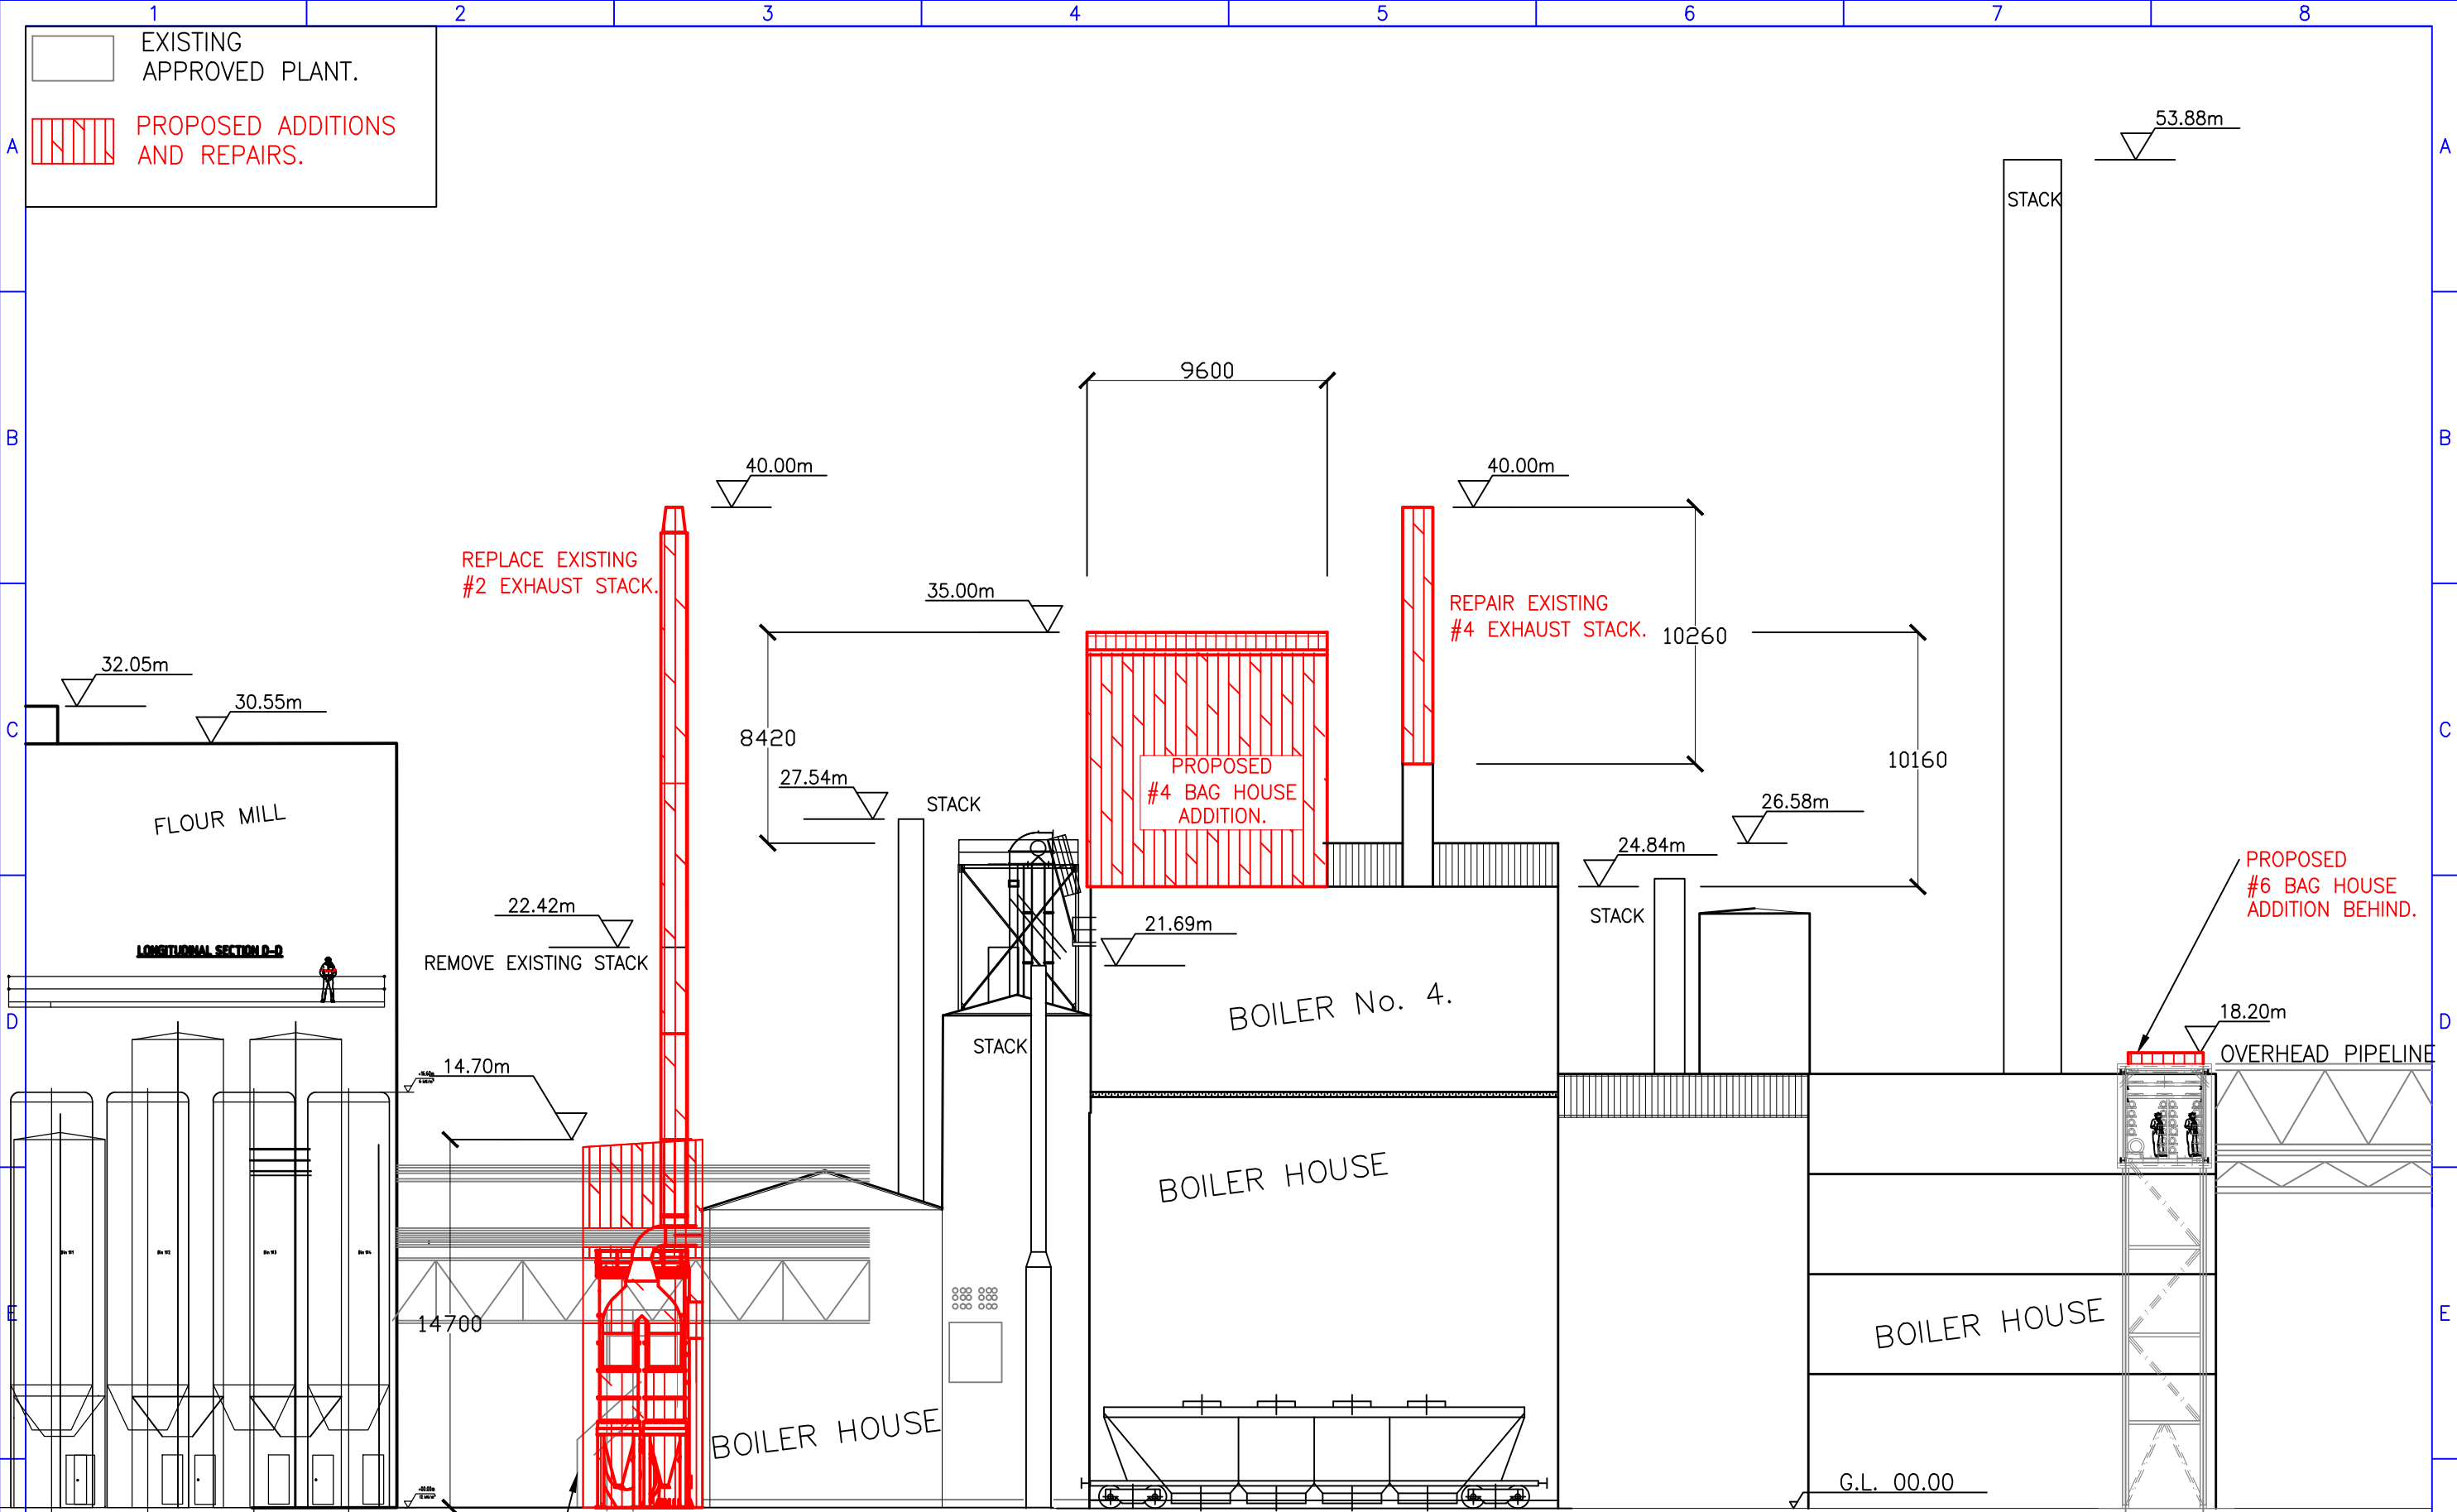

S1

S3

S5

S7

REMOVE EXISTING FAN & DUCTING.

4775

PROPOSED #2 BAG HOUSE ADDITION.

NORTHERN ELEVATION

F

E

D

C

B

A

ISS

15/06/17

13/06/17

29/05/17

06/04/17

10/01/17

06/01/17

DATE

E2

E8

ALL

ALL

ALL

ZONE

(No changes to this drawing).

#2 perthouse added.

Roof added to bag house.

#2 & #6 added.

Wording amended, Q.L. was R.L. 3.96.

For approval.

AMENDMENTS

Paul C.

Paul C.

Paul C.

P.C.

P.C.

P.C.

BY

M.W.

M.W.

B.P.


S.R.

S.R.


S.R.

CKD

<

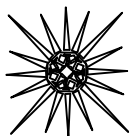


MANILDRA
GROUP
100% AUSTRALIAN

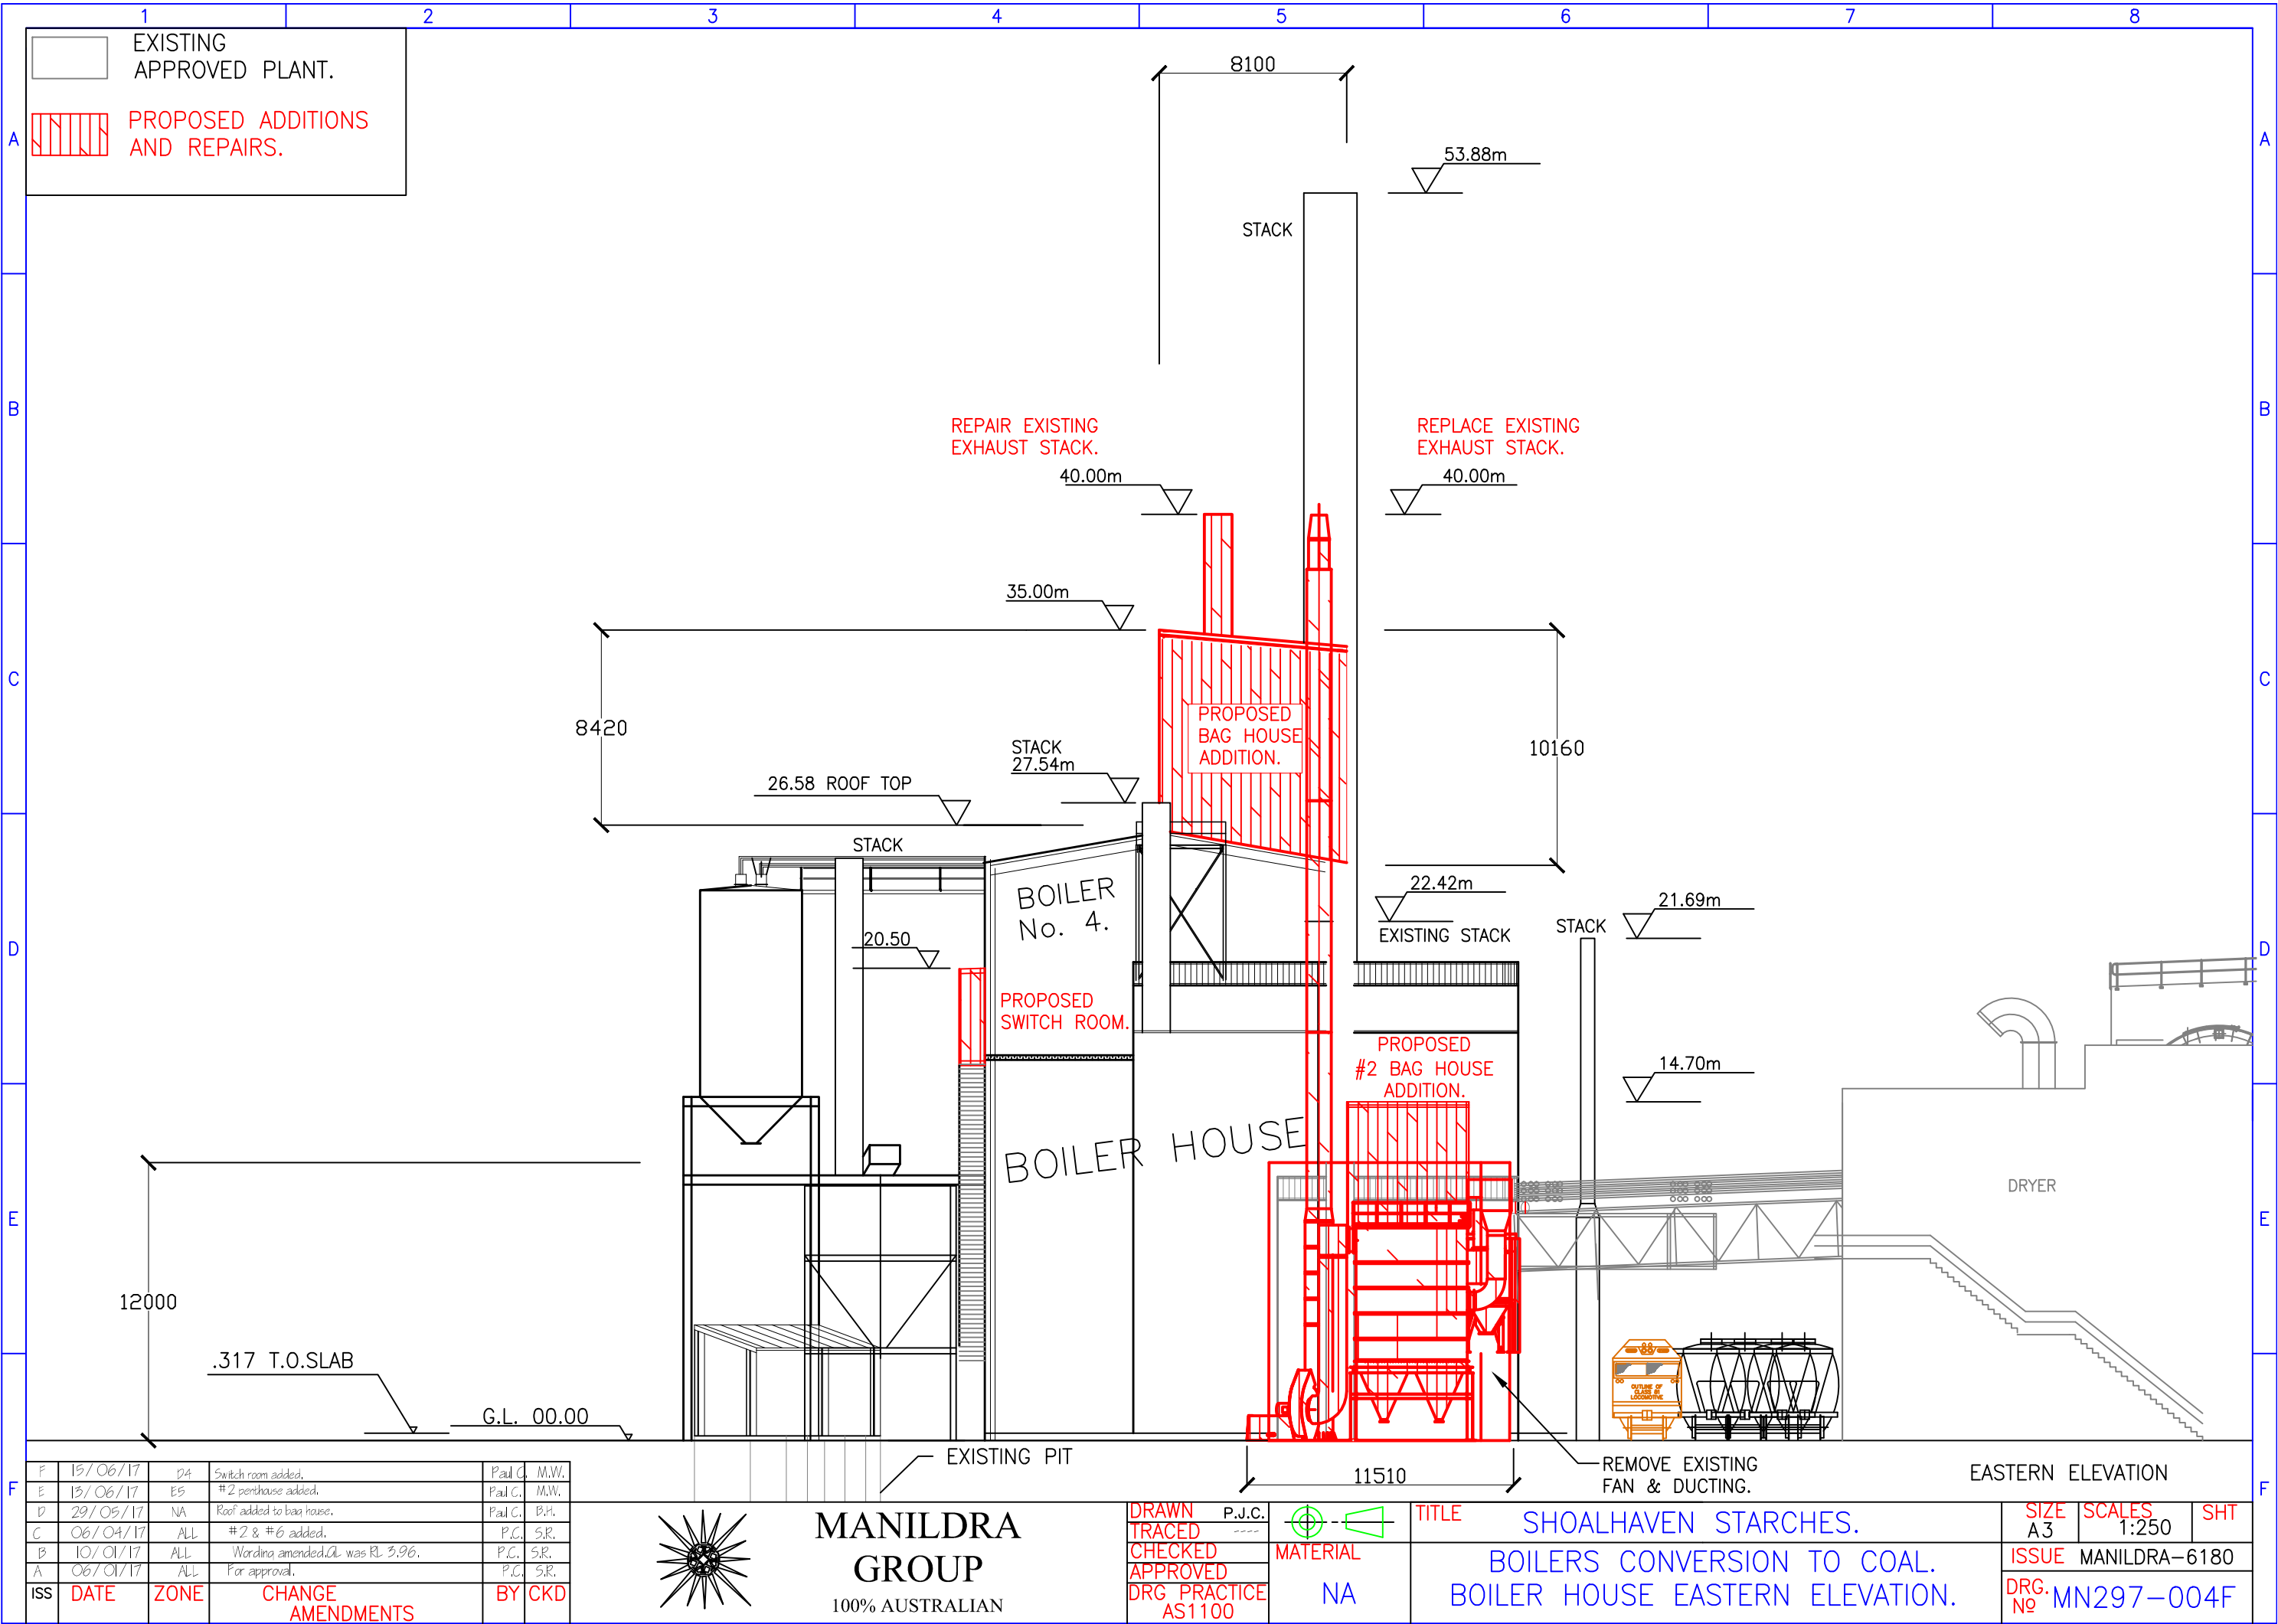

EXISTING
APPROVED PLANT.

PROPOSED ADDITIONS
AND REPAIRS.

F	15/06/17	D4	Switch room added.	Paul C.	M.W.
E	13/06/17	E5	#2 penthouse added.	Paul C.	M.W.
D	29/05/17	NA	Roof added to bag house.	Paul C.	B.H.
C	06/04/17	ALL	#2 & #6 added.	P.C.	S.R.
B	10/01/17	ALL	Wording amended.Oil was RL 3.96.	P.C.	S.R.
A	06/01/17	ALL	For approval.	P.C.	S.R.
ISS	DATE	ZONE	CHANGE AMENDMENTS	BY	CKD

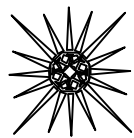

MANILDRA
GROUP
100% AUSTRALIAN


DRAWN
TRACED
CHECKED
APPROVED
DRG PRACTICE
AS1100

P.J.C.


MATERIAL
NA

TITLE
SHOALHAVEN STARCHES.
BOILERS CONVERSION TO COAL.
BOILER HOUSE EASTERN ELEVATION.

SIZE
A3
SCALE
1:250
SHT
ISSUE
MANILDRA-6180
DRG.
No
MN297-004F

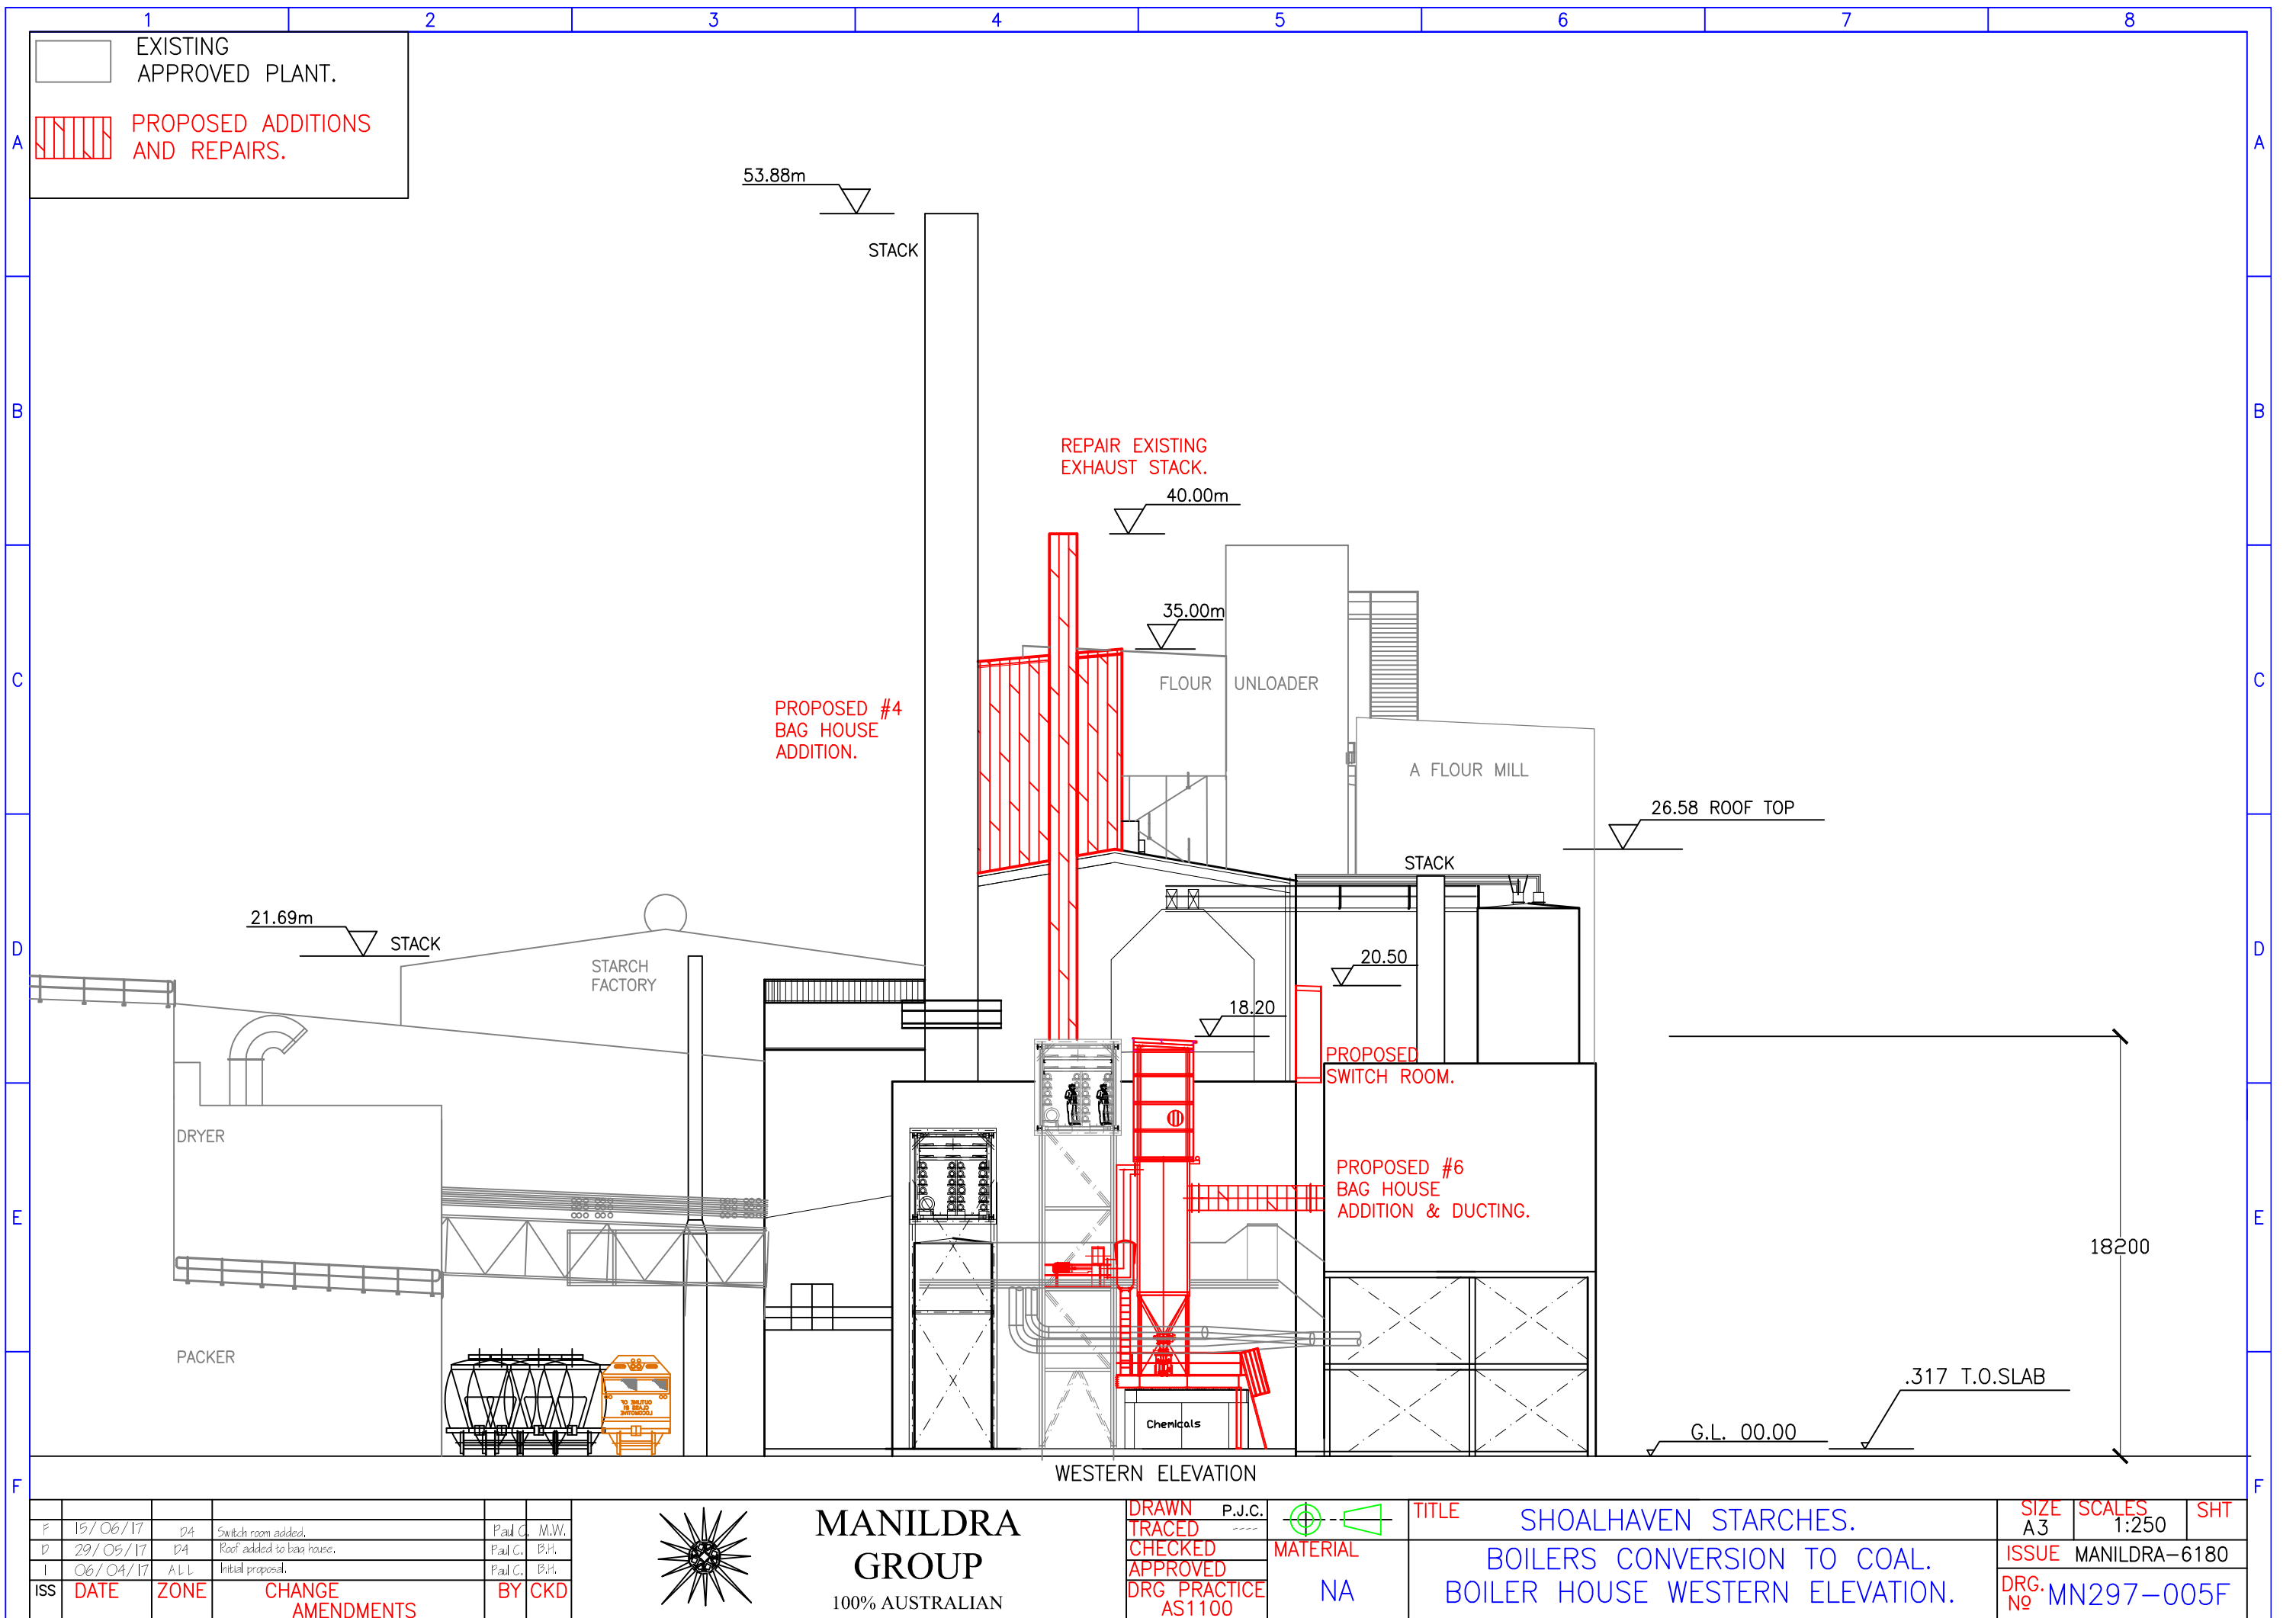

F	15/06/17	D4	Switch room added.	Paul C.	M.W.
D	29/05/17	D4	Roof added to bag house.	Paul C.	B.H.
I	06/04/17	ALL	Initial proposal.	Paul C.	B.H.
ISS	DATE	ZONE	CHANGE AMENDMENTS	BY	CKD

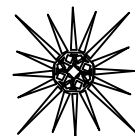

**MANILDRA
GROUP**
100% AUSTRALIAN

DRAWN P.J.C.
TRACED
CHECKED
APPROVED
DRG PRACTICE AS1100

MATERIAL
NA

TITLE
SHOALHAVEN STARCHES.
BOILERS CONVERSION TO COAL.
BOILER HOUSE WESTERN ELEVATION.

SIZE A3	SCALES 1:250	SHT
ISSUE MANILDRA-6180		
DRG. No MN297-005F		

