



PROPOSED MOD 12 VARIATION — RED

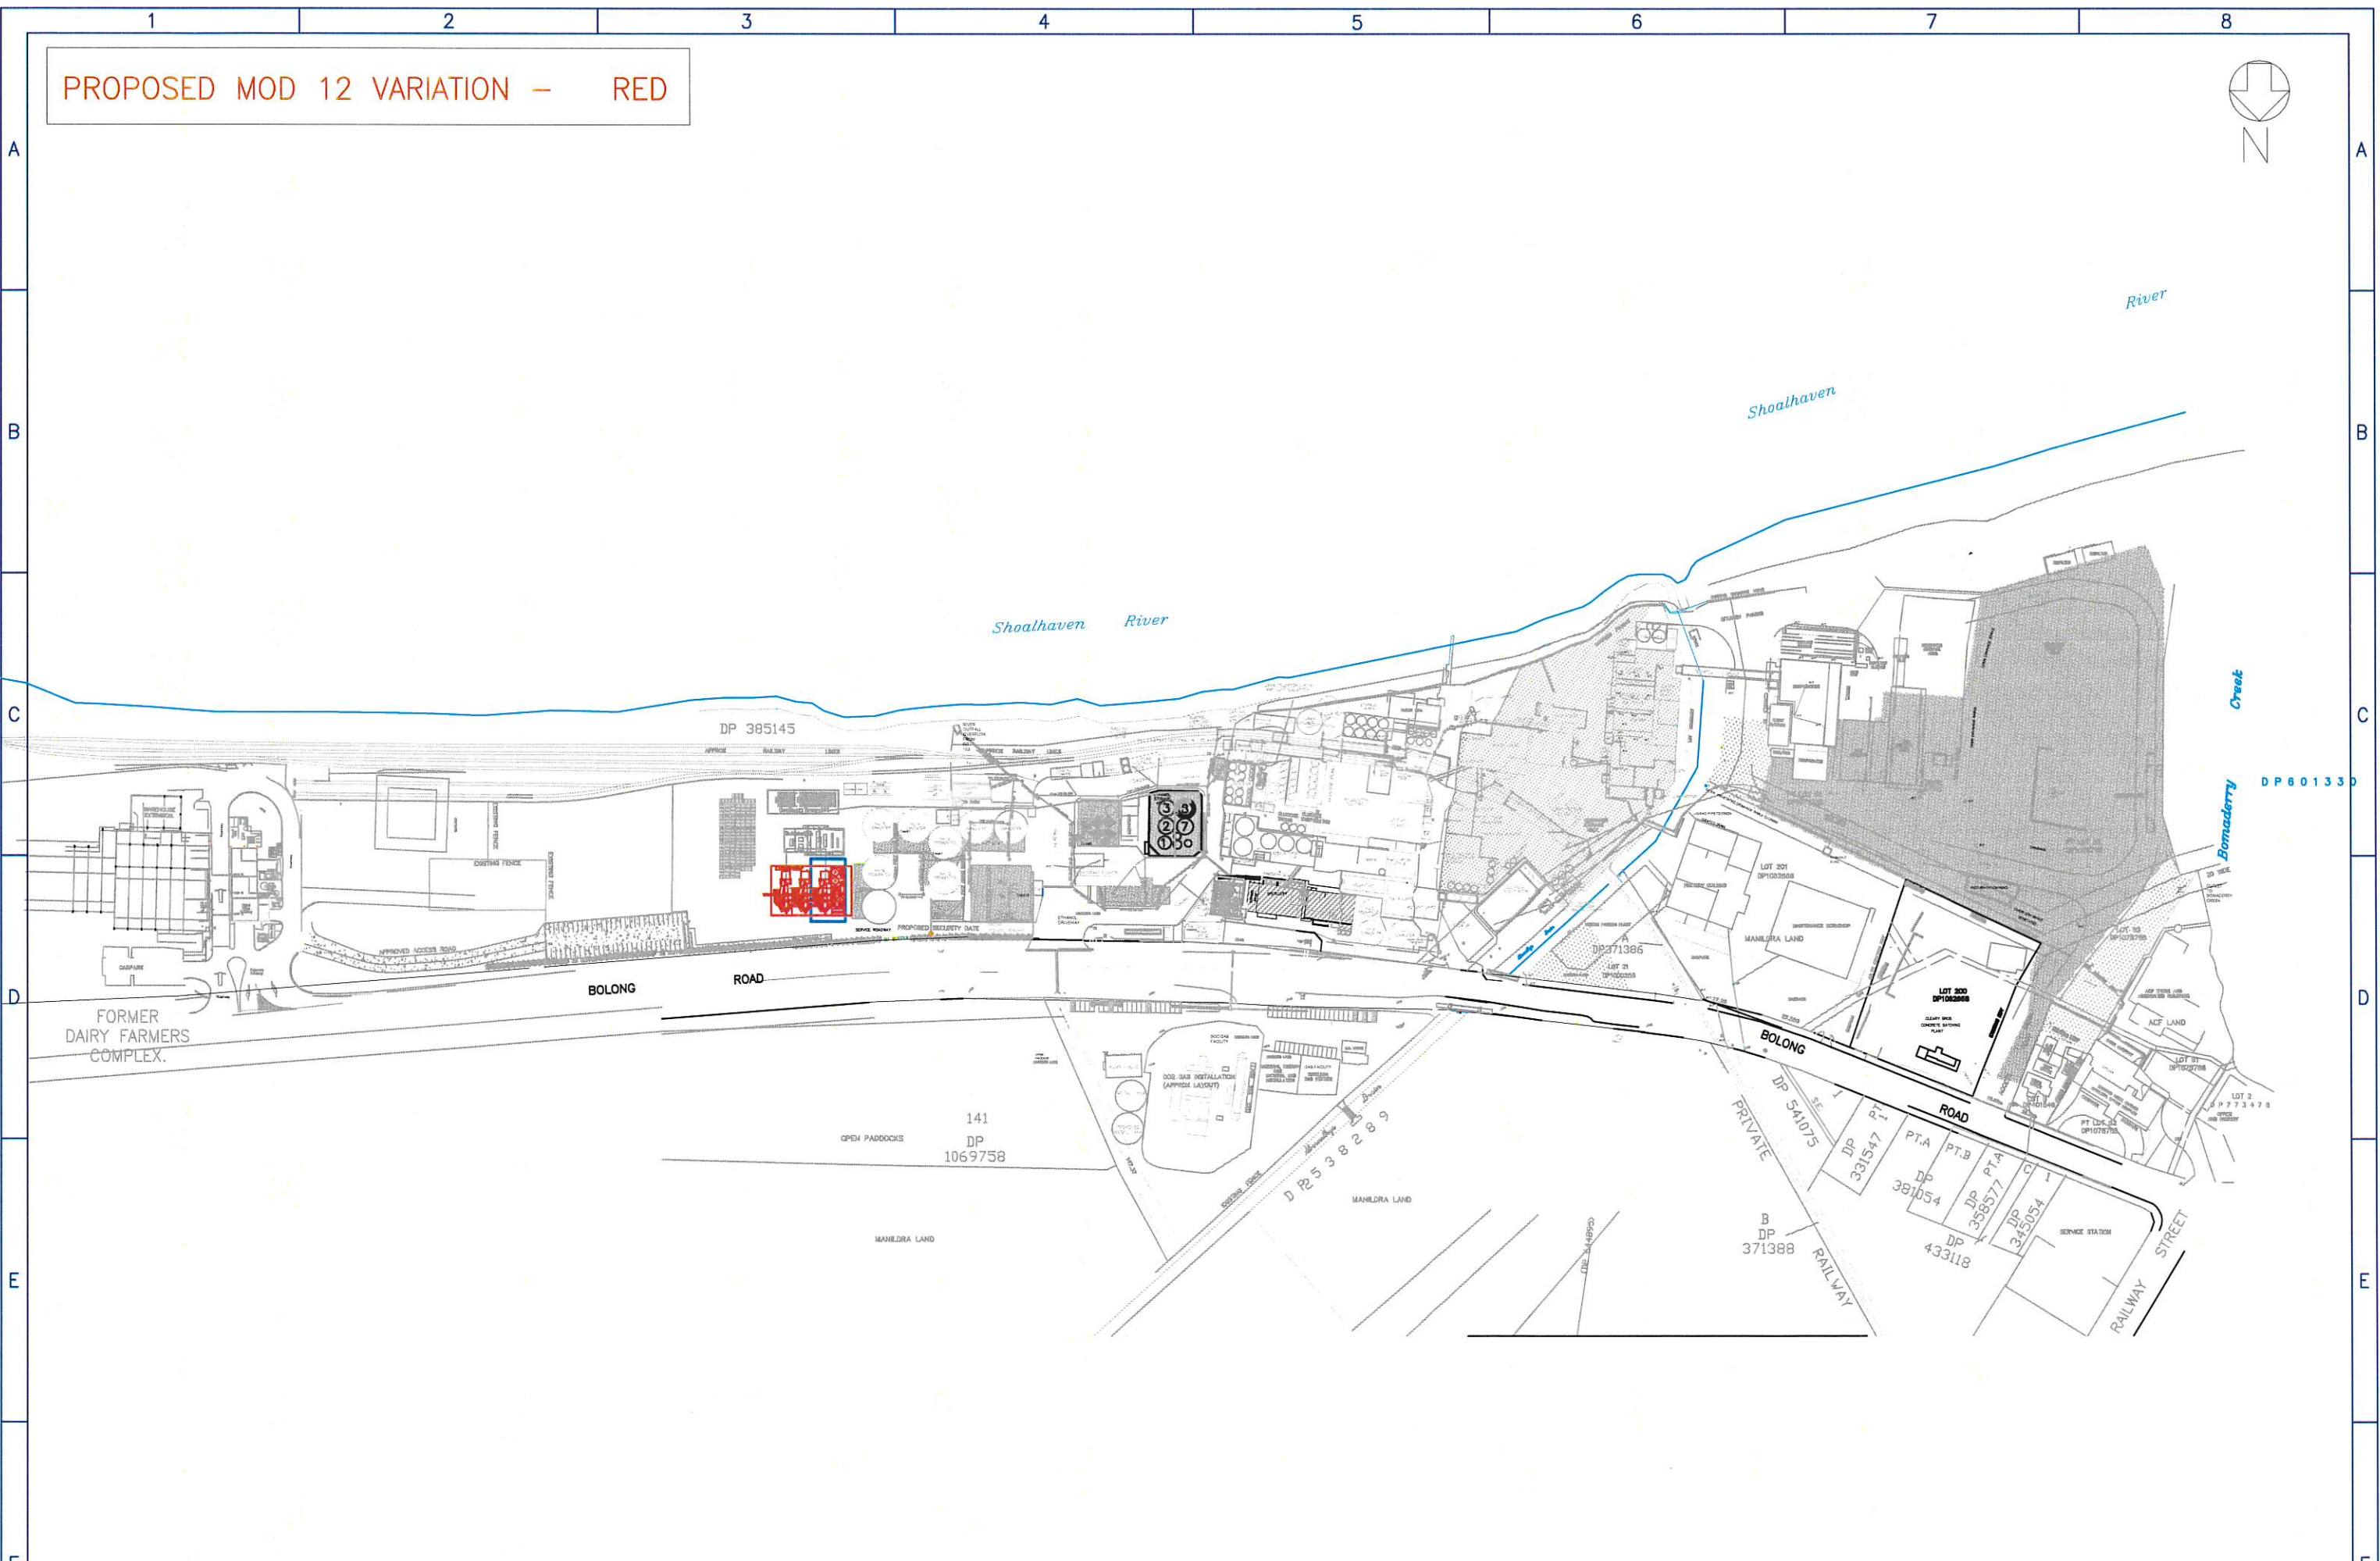

ISS	DATE	ZONE	CHANGE	AMENDMENTS	BY	CKD
A	24/10/17	ALL	Walkways & fencing removed from west ISO yard	P.C.B.H.		
1	24/10/17	ALL	Was MN285-001.	P.C.B.H.		

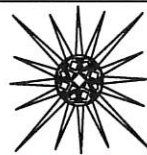

**MANILDRA
GROUP**
Commitment to Excellence

DRAWN P.C.
TRACED
CHECKED /
APPROVED
DRG PRACTICE
AS1100

TITLE:

MODIFICATION TO SHOALHAVEN STARCHES
EXPANSION PROJECT. MOD 12 VARIATION.
PROPOSED BEVERAGE GRADE ETHANOL PLANT.
SITE PLAN VIEW OF NEW WORKS.

SIZE A3	SCALE: 1:3000
MANILDRA-5927	
DRG. No. MN6476-001B	