


Minimum Area that
Must be cleared

RIFLE RANGE
CLEARING SETOUT TABLE

PT	EASTING	NORTHING
R1	265250.636	6200346.877
R2	265217.932	6200302.452
R3	265203.346	6200284.226
R4	265174.455	6200164.662
R5	265155.192	6200131.701
R6	265145.274	6200113.228
R7	265238.311	6200057.886
R8	265169.392	6199961.855
R9	265126.540	6199891.467
R10	265081.183	6199818.436
R11	265011.482	6199800.320
R12	265032.828	6199752.860
R13	265225.115	6199703.858
R14	265249.066	6199743.922
R15	265225.607	6199788.188
R16	265456.626	6200175.733
R17	265458.693	6200150.344
R18	265523.597	6200192.251
R19	265448.502	6200251.068
R20	265304.142	6200359.727
R21	265384.520	6200326.726

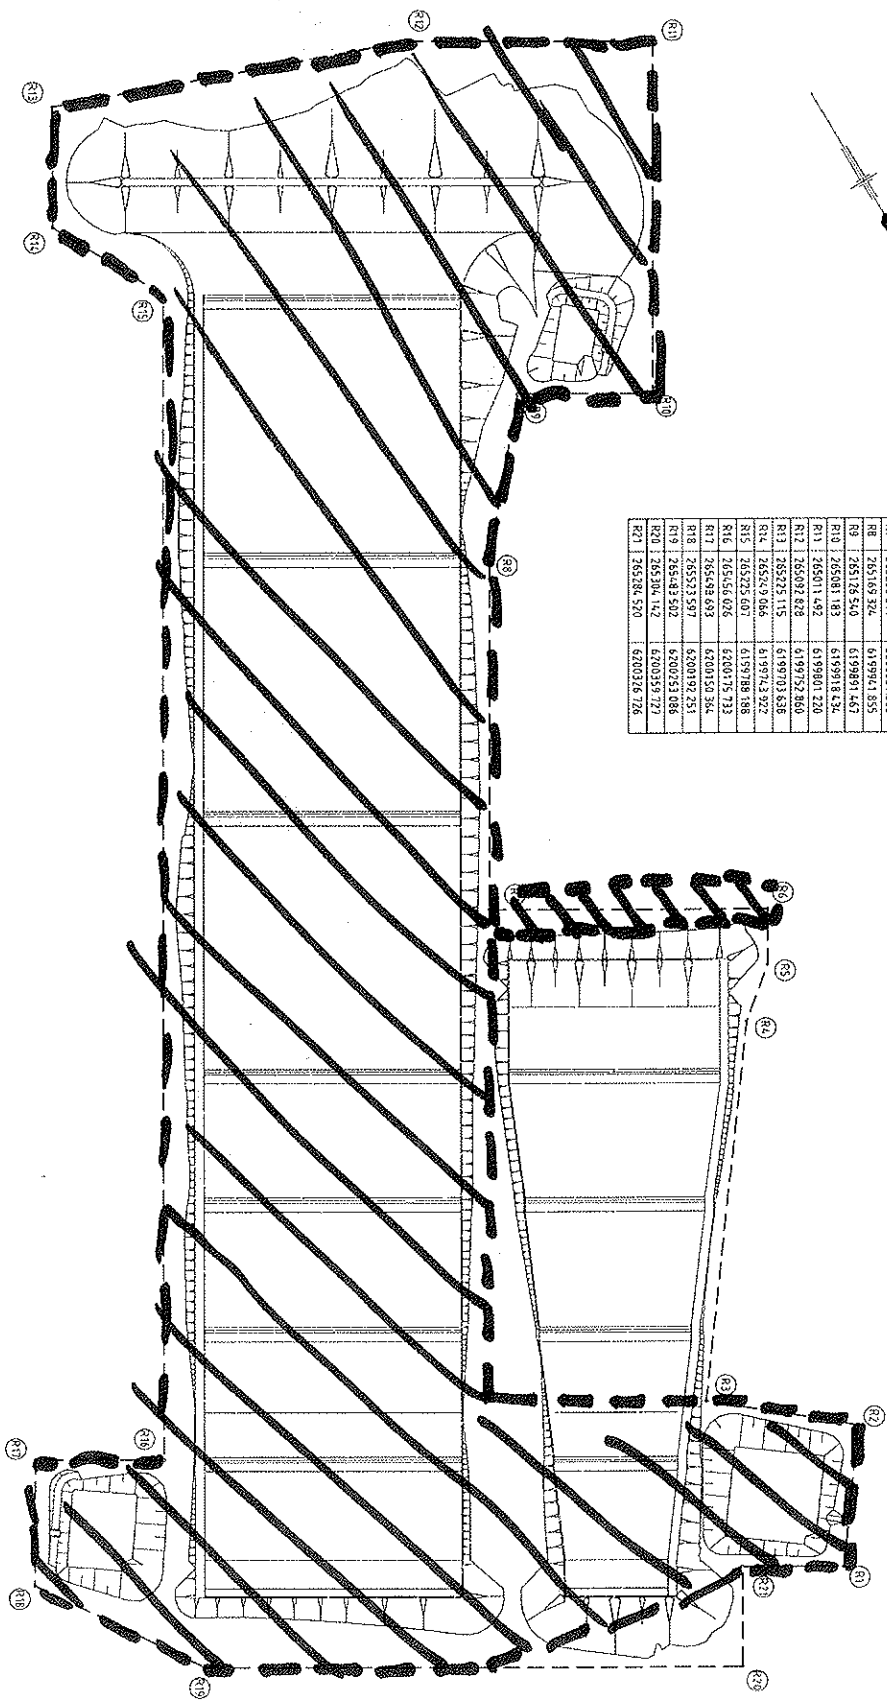


200m AND 500m RIFLE RANGE PLAN

SCALE 1:1000

LEGEND

--- LIMIT OF CLEARING

 

NO	DESCRIPTION	DATE	BY	CHKD	APPD
1	DESIGN				
2	DRAWING				
3	REVISION				

CLIENT: [REDACTED] PROJECT: [REDACTED]


DESIGNER: [REDACTED] DRAWN: [REDACTED]

DATE: 21-17850-C004

DO NOT SCALE	Scale 1:1000	Scale 1:1000
Check for errors	Check for errors	Check for errors
Check for errors	Check for errors	Check for errors

PRELIMINARY

Clearing area may need to include 200m Rang. at 200m Rang.

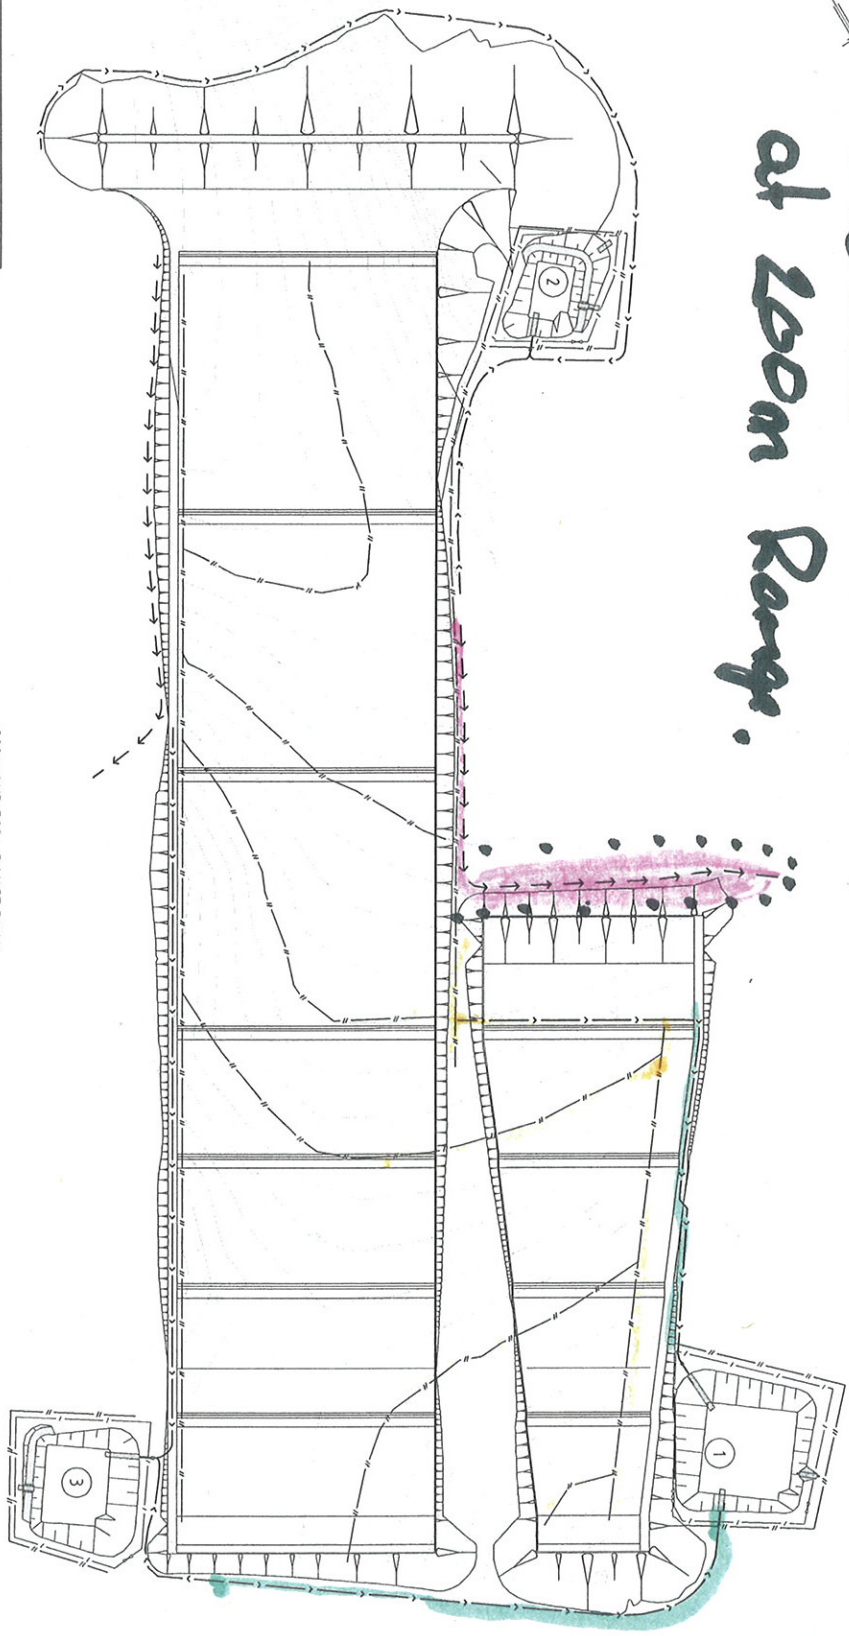

LEGEND

- CLEAN WATER DIVERSION DRAIN
- DIRTY SIDE WATER DIVERSION DRAIN
- TO SEDIMENTATION BASIN
- SILT FENCE
- SEDIMENTATION BASIN NO. 1

200m AND 500m RANGE PLAN
SCALE 1:1000

FOR REVIEW		Drawn	Checked	Approved	Date
DF	FC	AM	06.07.01		
0 10 20 30 40 50m SCALE 1:1000 AT ORIGINAL SIZE					
NSW SPORT & RECREATION HILLTOP RANGE EROSION CONTROL PLAN SHEET 1					
Level 25 South Street Parramatta NSW 2150 Australia PO Box 728 Parramatta NSW 2124 E: sydney@prrc.com.au W: www.prrc.com.au					
DO NOT SCALE					
Customer: Hilltop This document may only be used by Hilltop for the purpose for which it was prepared and for any other purpose without the prior written approval of Hilltop.		Drawn: P. STARC Checked: [Signature] Approved: [Signature] Date: [Date] Scale: AS SHOWN		Designed: M. POTTE Checked: [Signature] Approved: [Signature] Date: [Date] Scale: AS SHOWN	
Client: NSW SPORT AND RECREATION Project: HILLTOP RANGE Drawing No: 21-17850-C006 Rev: A					

PRELIMINARY