

Sheet List Table	
Sheet Number	Sheet Title
0	SHEET LIST
1	SITE & STAGING PLAN
2	STAGE 5 - 6 DETAIL PLAN
3	STAGE 7 DETAIL PLAN
4	STAGES 8 - 10 DETAIL PLAN
5	STAGES 11 - 12 DETAIL SHEET
6	STAGES 13 & 14 DETAIL PLAN
7	STAGES 15 & 16 DETAIL PLAN
8	STAGE 17 DETAIL PLAN
9	STAGE 18 & 19 DETAIL PLAN
10	STAGE 20 DETAIL PLAN
11	INDICATIVE SEWER LAYOUT
12	INDICATIVE WATERMAIN LAYOUT
13	LAND TENURE PLAN
14	SUBJECT & ADJOINING TITLE DETAILS
15	CONCEPT SITE DRAINAGE PLAN - PROPOSED SWALES AND BASINS
16	FLOOD PRONE & LOW LYING AREAS
17	TYPICAL DRAINAGE TREATMENTS DETAIL 1
18	TYPICAL DRAINAGE TREATMENTS DETAIL 2
19	FOOTPATH & CYCLEWAY
20	TYPICAL ROAD DETAIL
21	AERIAL VIEW
22	BULK EARTHWORKS (CUT-FILL) PLAN

COPYRIGHT NOTICE
THE DRAWING & THE INTELLECTUAL PROPERTY CONTAINED HEREIN ALWAYS REMAINS THE PROPERTY OF **NORTH POINT SURVEYS (NSW) P/L** AND SHALL NOT BE COPIED OR REPRODUCED WITHOUT THE WRITTEN PERMISSION OF **NORTH POINT SURVEYS (NSW) P/L** AND SHALL BE USED ONLY BY THE CLIENT OF **NORTH POINT SURVEYS (NSW) P/L** FOR THE PROJECT FOR WHICH IT WAS PROVIDED.


SCALE 1: 1000		DRAWING TITLE SHEET LIST REV-E
REVISION DATE 13/01/2012		DEVELOPMENT PROJECT PLAN E FERN BAY SEASIDE VILLAGE NELSON BAY ROAD, FERN BAY ----
PLOT DATE 17/01/2012	DRAWN/CHKD BY IMc / AED	
DA NUMBER	CC NUMBER	CLIENT ASPEN GROUP LIMITED



NORTH POINT SURVEYS (NSW) PTY LTD
ATF NORTH POINT SURVEYS TRUST ABN 52 041 968 075
SURVEYING AND LAND DEVELOPMENT CONSULTANTS
5 KOALA PLACE, ONE MILE BEACH
PH: 0249 842606
PO BOX 378 NELSON BAY, NSW, 2315
EMAIL: admin@northpointsurveys.com.au

29850 E

STAGING & LOT TABLE			
STAGE	LOTS	TOTAL	SUPER LOTS
1	DP 280005	COMPLETED - 105	
2	DP 280008	COMPLETED - 44	
3	DP 280021	CURRENT- 18 COMPLETED & 15 TO BE DONE	
4	DP 280023	COMPLETED - 51	
5	53-103	51	
6	104-140	37	1 LOT (2299m²) LOT 140
7	141-171	31	
8	172-235	64	
9	235-263	28	
10	264	1	1 LOT (12418m²) LOT 264
11	265-284	20	
12	285-310	26	1 LOT (2794m²) LOT 305
13	311-322	12	4 LOTS (16876m²) LOTS 311, 312, 321 & 322
14	322-344	22	2 LOTS (14420m²) LOTS 343 & 344
15	345-376	32	1 LOT (2277m²) LOT 370
16	377-390	14	5 LOTS (23068m²) LOTS 377, 378, 379, 389 & 390
17	391-429	39	
18	430-445	16	4 LOTS (7687m²) LOTS 430, 434, 438 & 442
19	446-456	11	5 LOTS (7852m²) LOTS 447, 448, 454, 455 & 456, 1 Commercial (1166m²) LOT 446
20	457-474	18	6 LOTS (24477m²) LOTS 457, 458, 459, 467, 468 & 469
TOTAL		422	

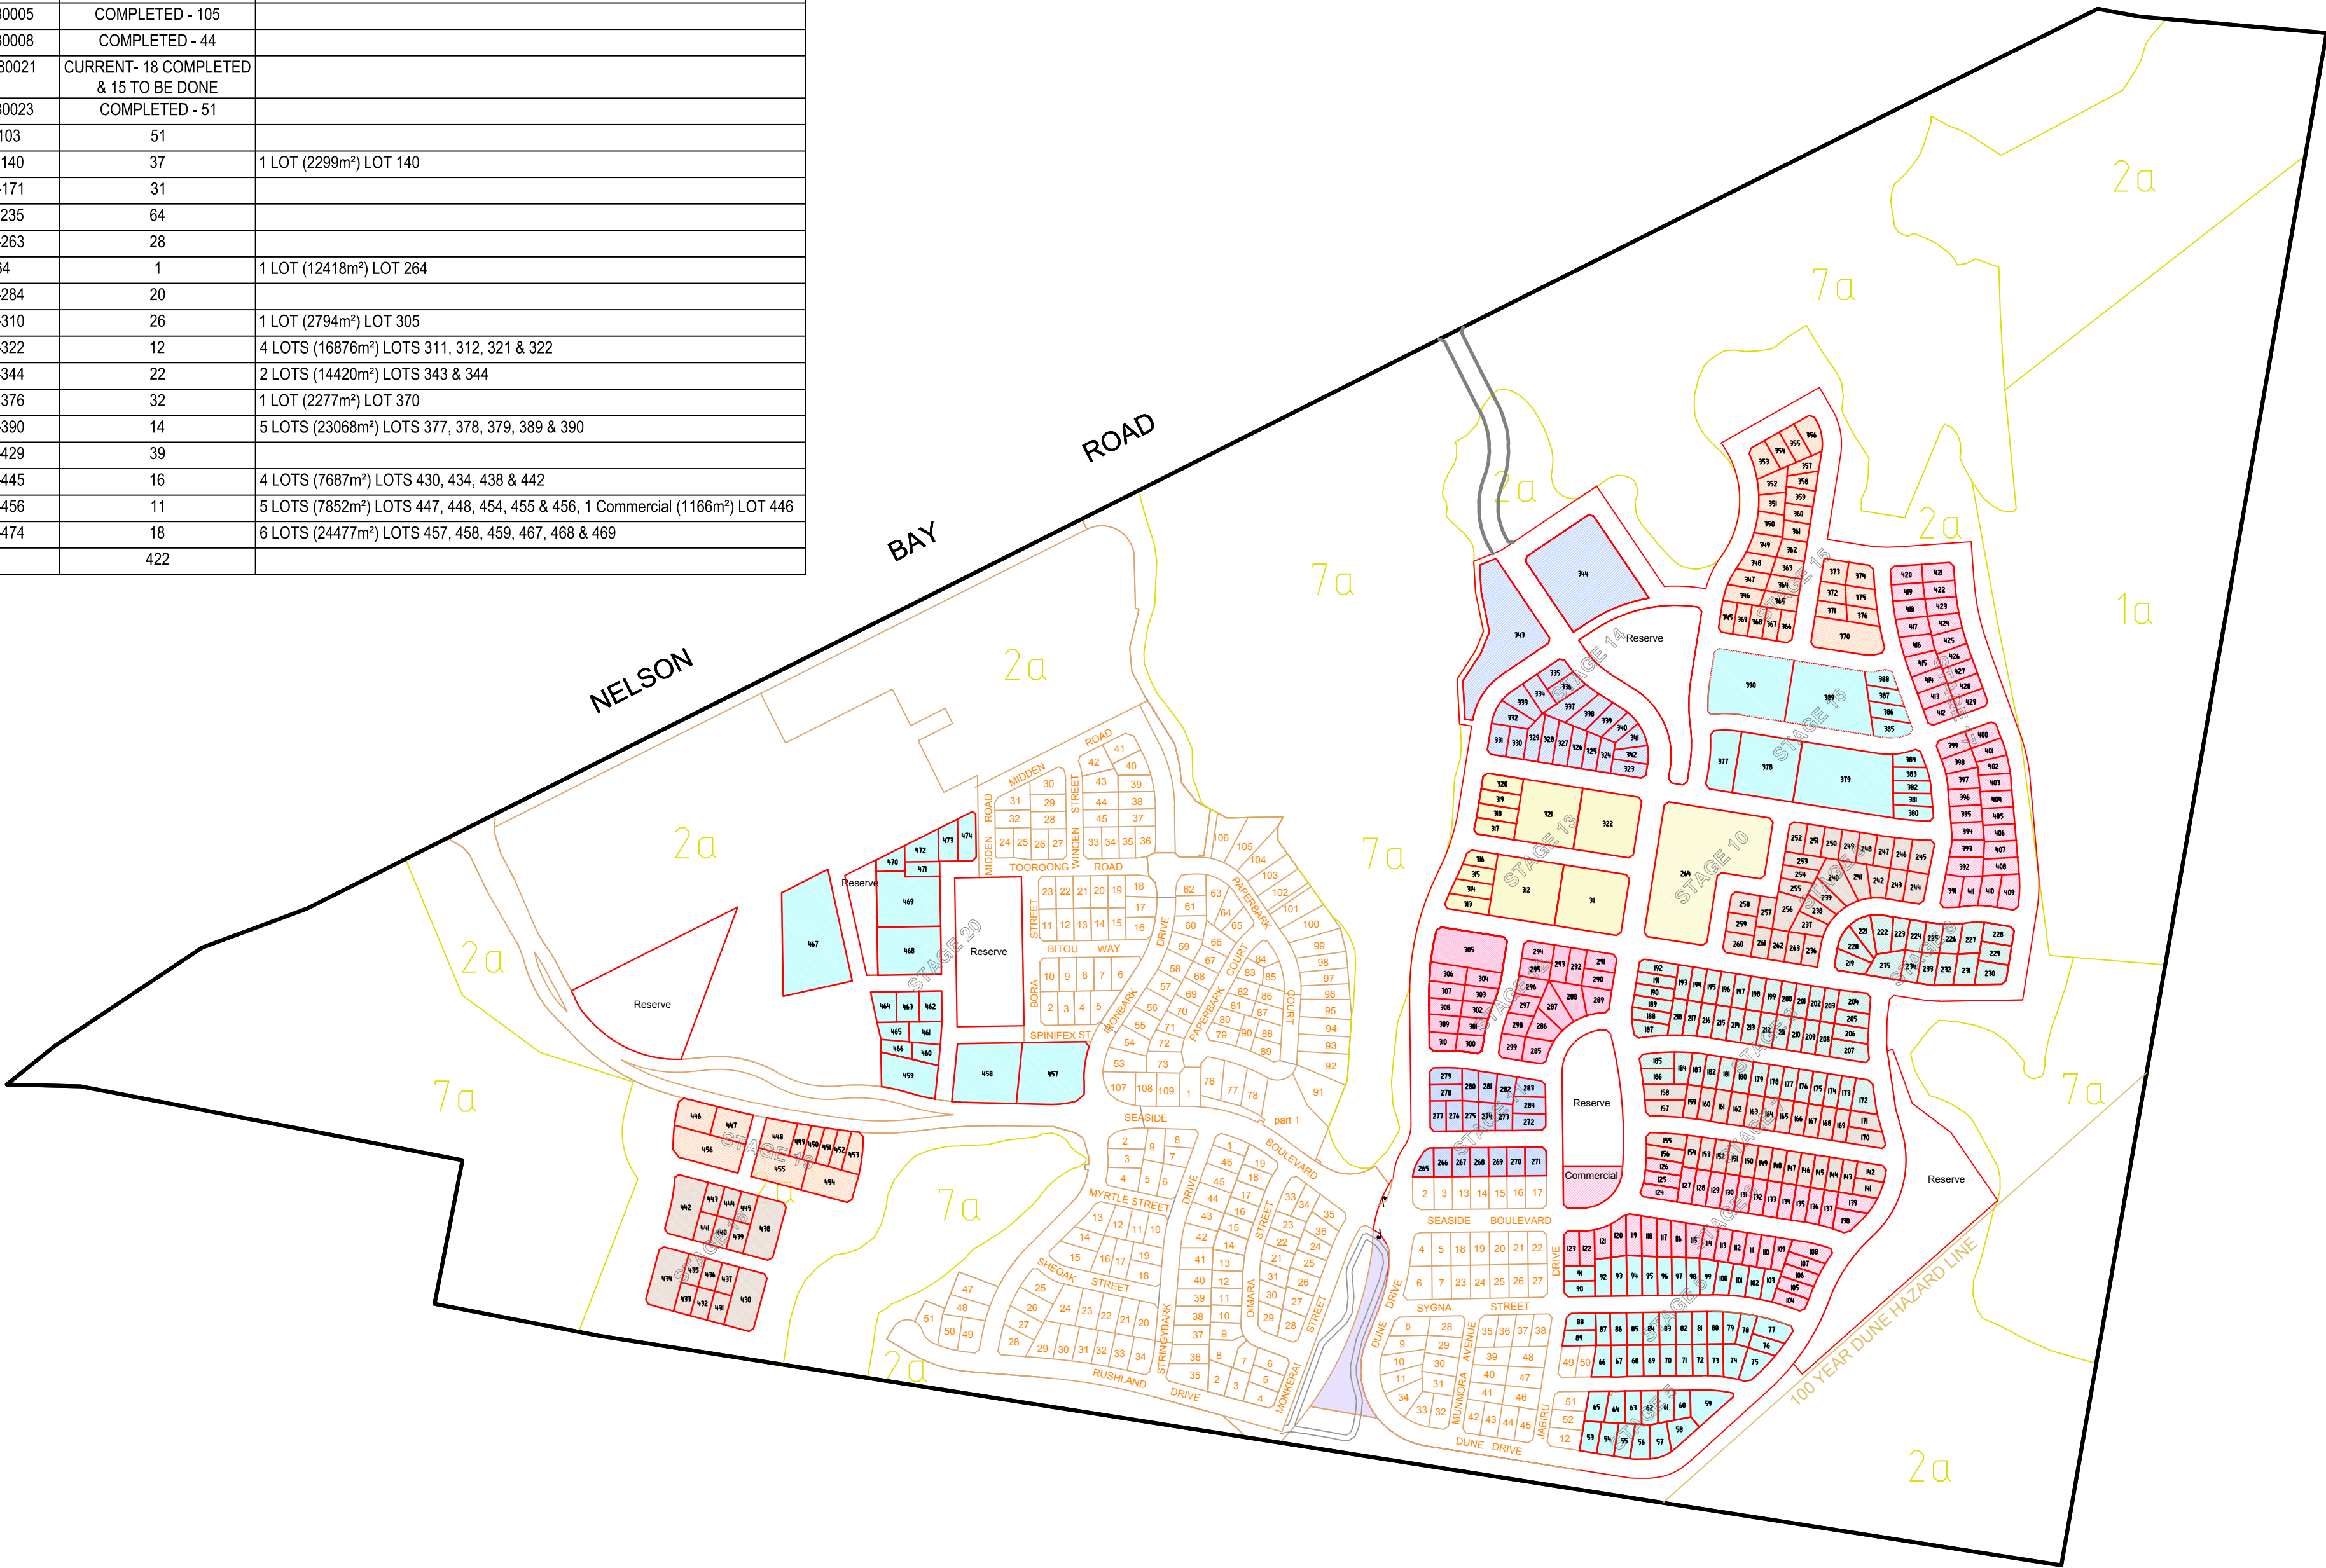

COPYRIGHT NOTICE
THE DRAWING & THE INTELLECTUAL PROPERTY CONTAINED HEREIN ALWAYS REMAINS THE PROPERTY OF **NORTH POINT SURVEYS (NSW) P/L** AND SHALL NOT BE COPIED OR REPRODUCED WITHOUT THE WRITTEN PERMISSION OF **NORTH POINT SURVEYS (NSW) P/L** AND SHALL BE USED ONLY BY THE CLIENT OF **NORTH POINT SURVEYS (NSW) P/L** FOR THE PROJECT FOR WHICH IT WAS PROVIDED.


SCALE 1: 5000	
REVISION DATE 1/12/2010	
PLOT DATE 25/01/2012	DRAWN/CHKD BY IMc / AED
DA NUMBER	CC NUMBER

DRAWING TITLE STAGING & LOT LAYOUT REV-E	
DEVELOPMENT PROJECT PLAN E FERN BAY SEASIDE VILLAGE NELSON BAY ROAD, FERN BAY	
CLIENT ASPEN GROUP LIMITED	




NORTH POINT SURVEYS (NSW) PTY LTD
ATF NORTH POINT SURVEYS TRUST AEN 52 041 968 075
SURVEYING AND LAND DEVELOPMENT CONSULTANTS
5 KOALA PLACE, ONE MILE BEACH
PH: 0249 842606
PO BOX 378 NELSON BAY, NSW, 2315
EMAIL: admin@northpointsurveys.com.au

29850 E

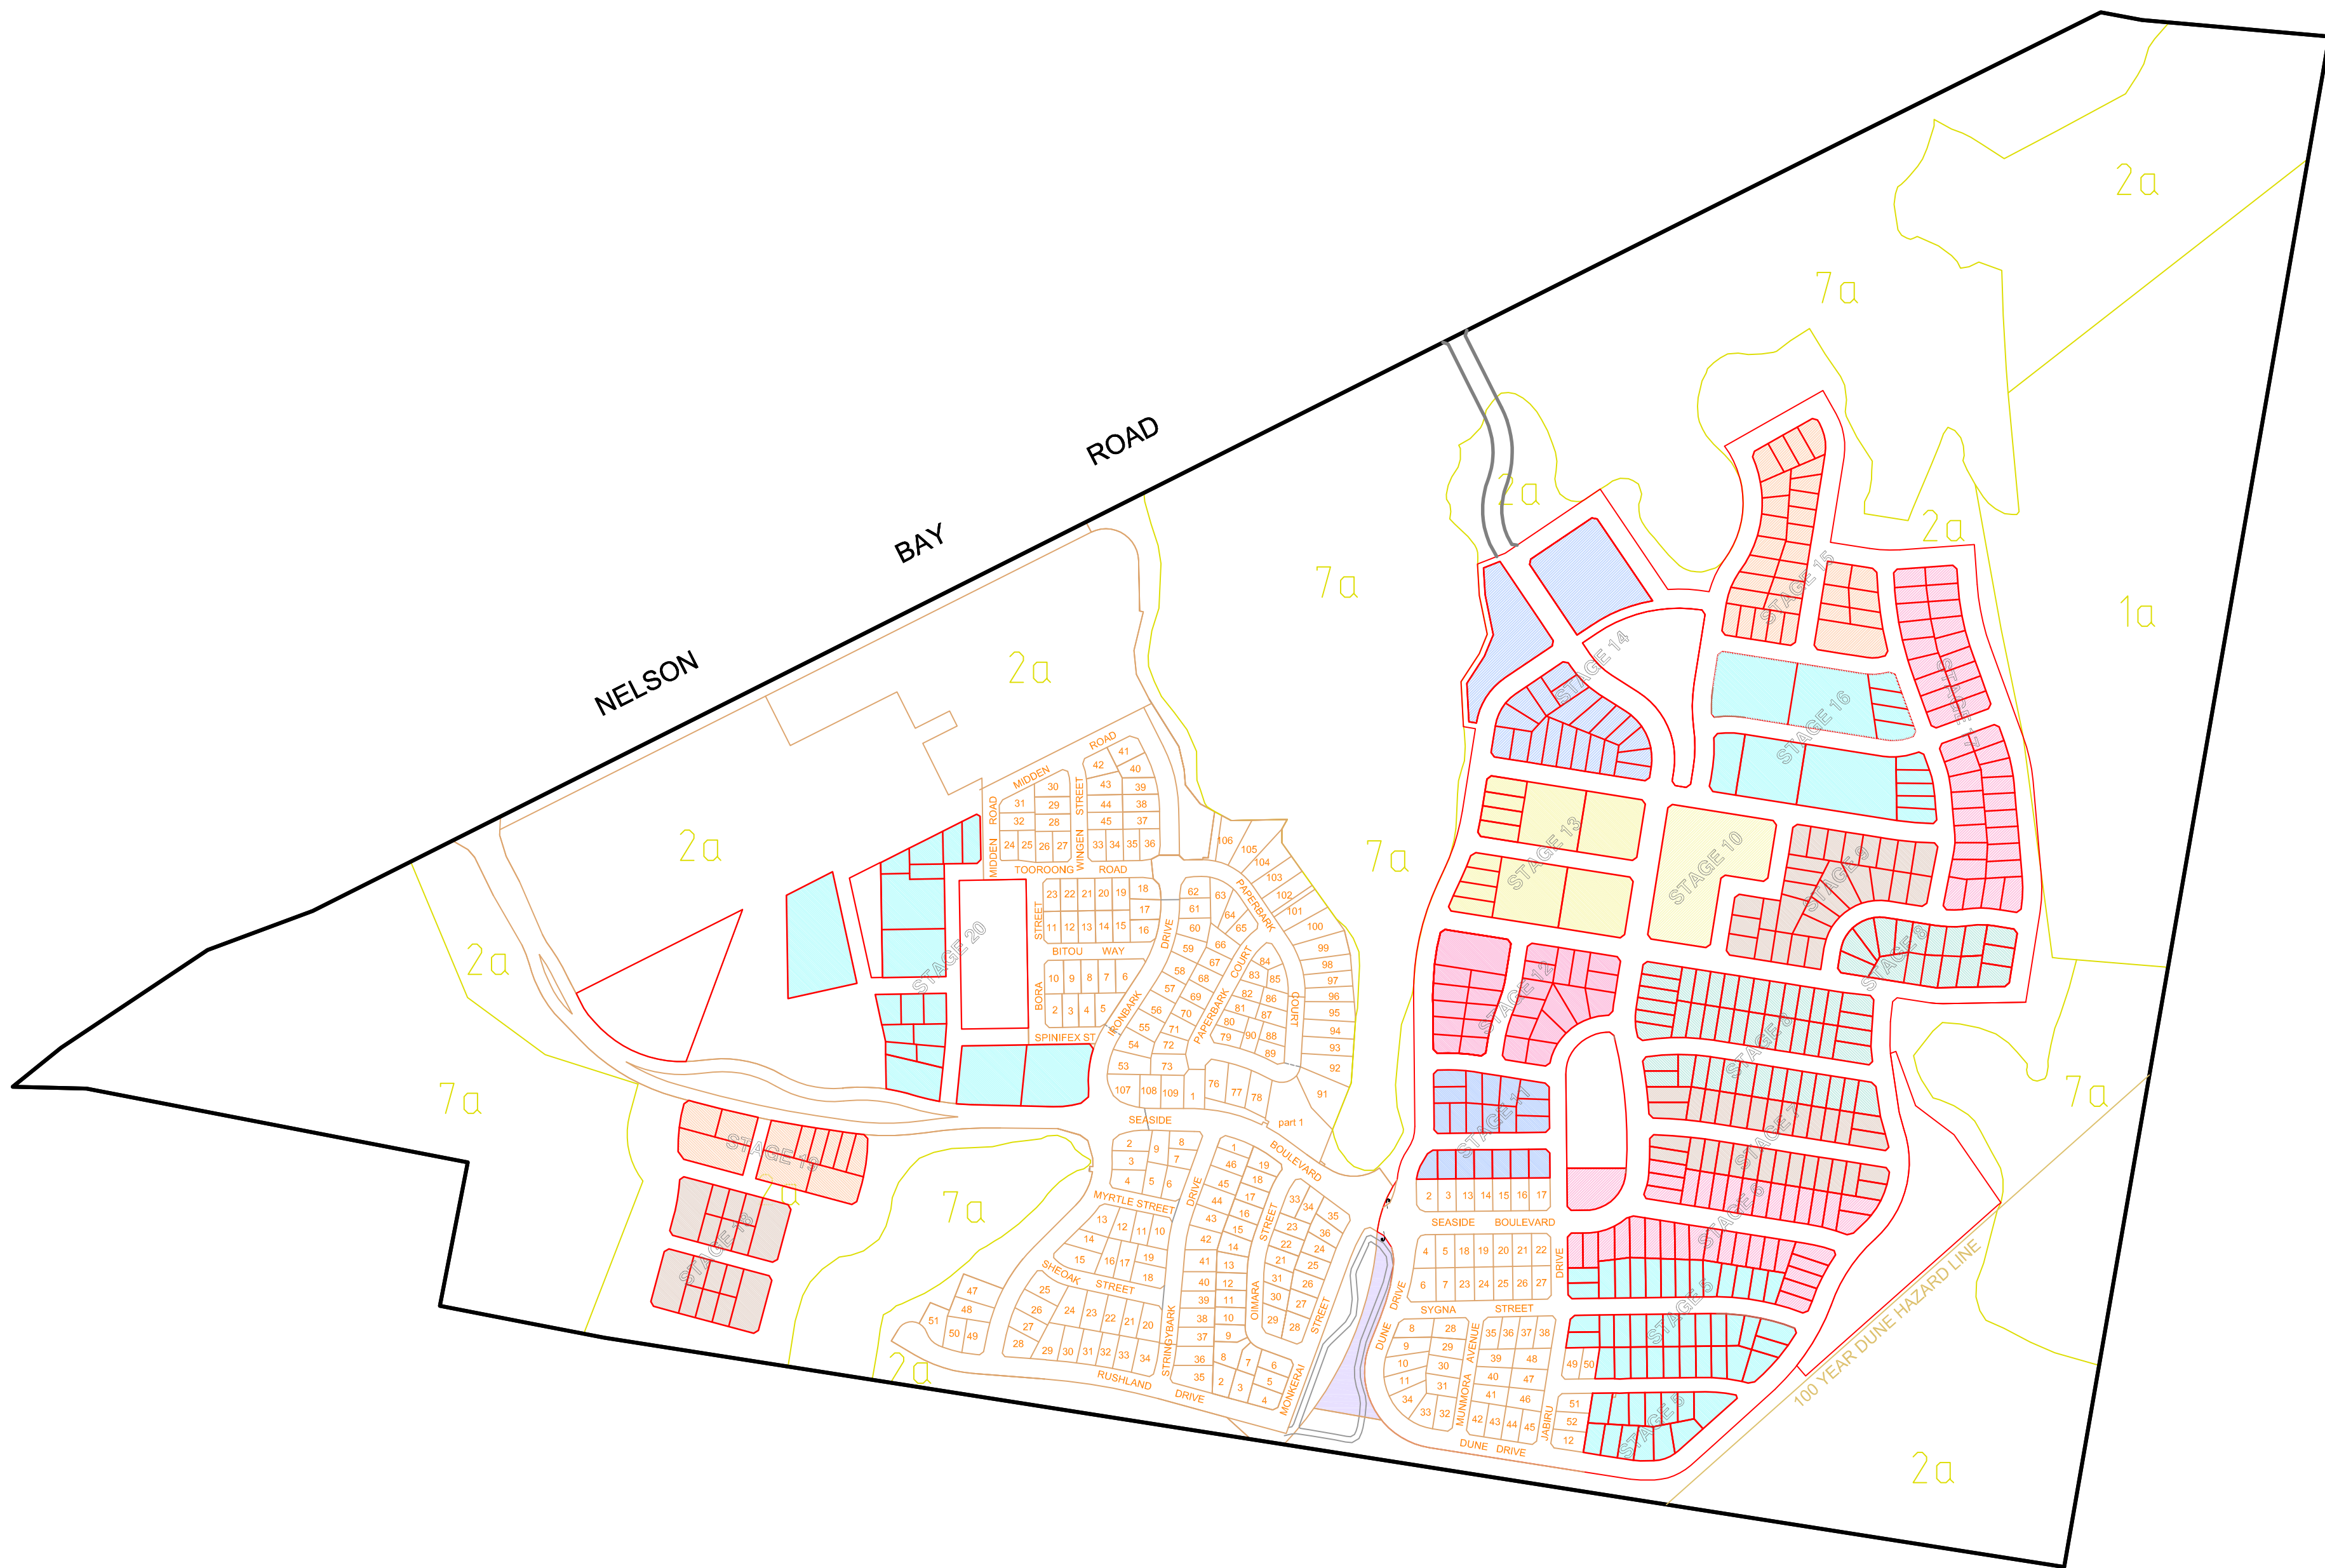

A2

COPYRIGHT NOTICE THE DRAWING & THE INTELLECTUAL PROPERTY CONTAINED HEREIN ALWAYS REMAINS THE PROPERTY OF NORTH POINT SURVEYS (NSW) P/L AND SHALL NOT BE COPIED OR REPRODUCED WITHOUT THE WRITTEN PERMISSION OF NORTH POINT SURVEYS (NSW) P/L AND SHALL BE USED ONLY BY THE CLIENT OF NORTH POINT SURVEYS (NSW) P/L FOR THE PROJECT FOR WHICH IT WAS PROVIDED.		SCALE 1: 5000	DATUM AHD	DRAWING TITLE STAGING PLAN	 NORTH POINT SURVEYS (NSW) PTY LTD ATF NORTH POINT SURVEYS TRUST ABN 52 041 968 075 SURVEYING AND LAND DEVELOPMENT CONSULTANTS 5 KOALA PLACE, ONE MILE BEACH PH: 0249 842606 PO BOX 378 NELSON BAY, NSW, 2315 EMAIL: admin@northpointsurveys.com.au	29850 E
		REVISION DATE 17/01/2012	CONTOURS N/A	DEVELOPMENT PROJECT PLAN E FERN BAY SEASIDE VILLAGE NELSON BAY ROAD, FERN BAY ----		
		PLOT DATE 23/01/2012	DRAWN/CHKD BY IMc / AED	CLIENT ASPEN GROUP LIMITED		
		DA NUMBER	CC NUMBER			

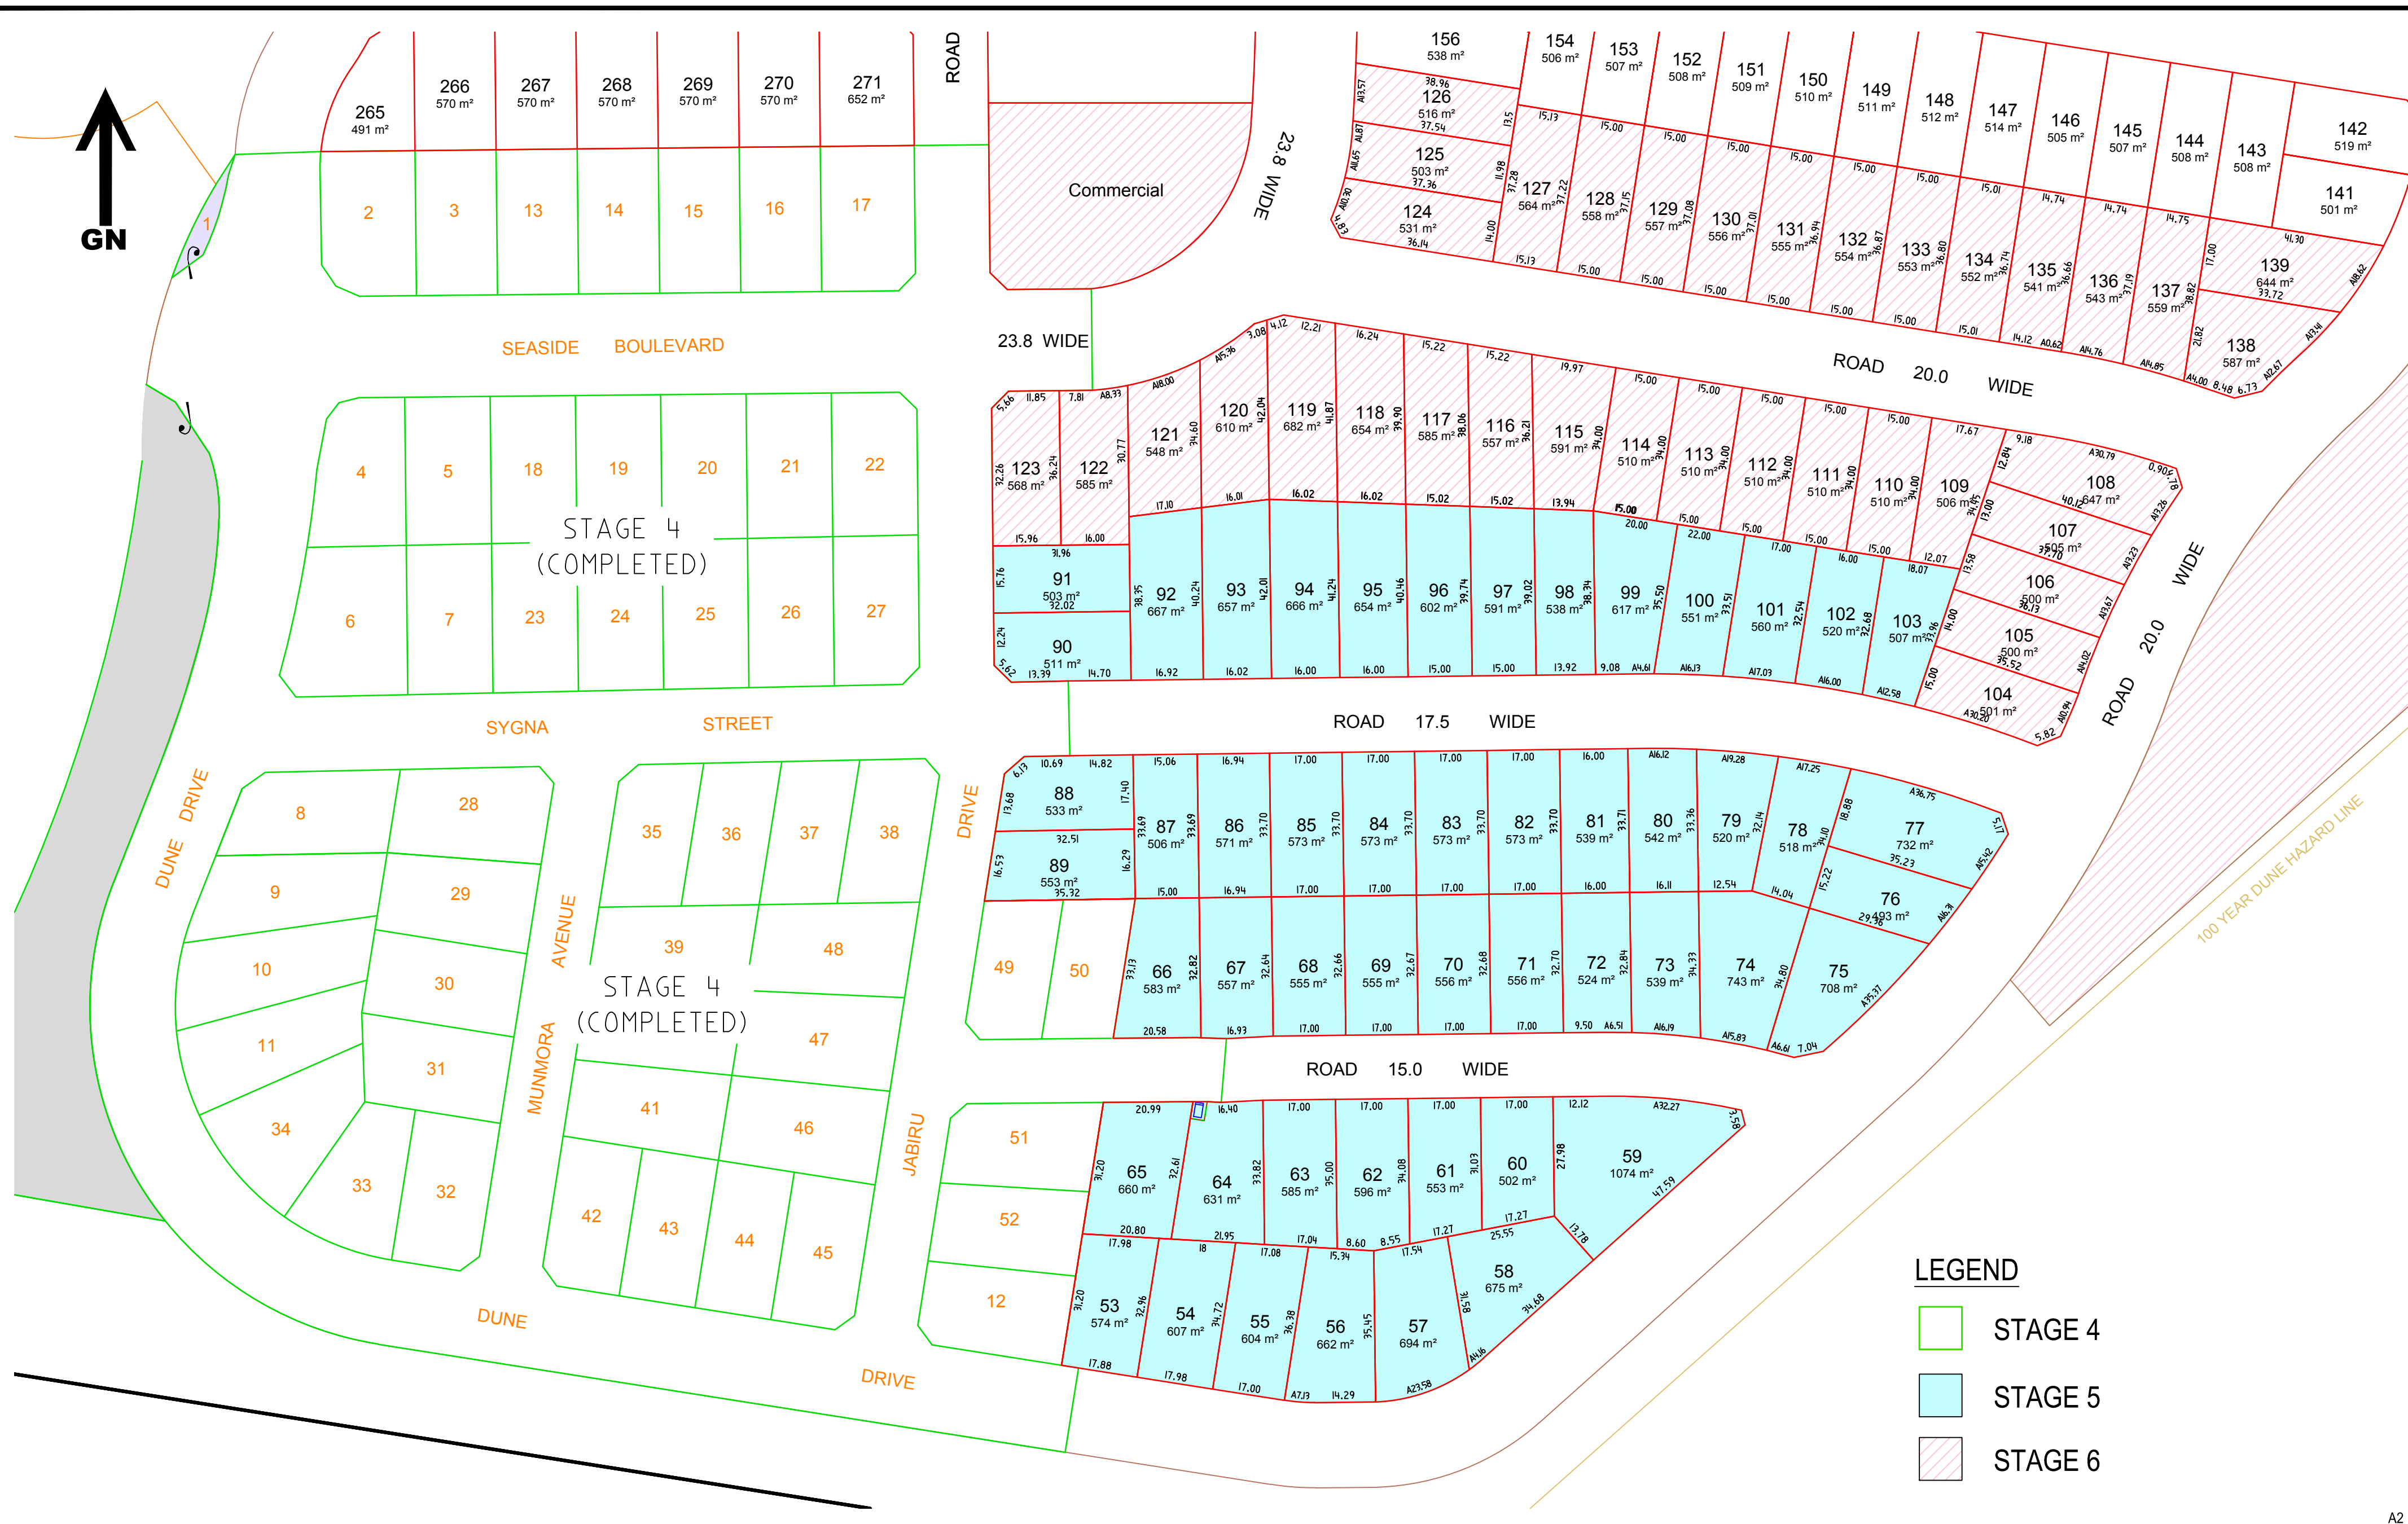

LEGEND

- STAGE 4
- STAGE 5
- STAGE 6

COPYRIGHT NOTICE
THE DRAWING & THE INTELLECTUAL PROPERTY CONTAINED HEREIN ALWAYS REMAINS THE PROPERTY OF **NORTH POINT SURVEYS (NSW) P/L** AND SHALL NOT BE COPIED OR REPRODUCED WITHOUT THE WRITTEN PERMISSION OF **NORTH POINT SURVEYS (NSW) P/L** AND SHALL BE USED ONLY BY THE CLIENT OF **NORTH POINT SURVEYS (NSW) P/L** FOR THE PROJECT FOR WHICH IT WAS PROVIDED.

SCALE 1: 1000	
REVISION DATE 25/01/2012	
PLOT DATE 25/01/2012	DRAWN/CHKD BY IMc / AED
DA NUMBER	CC NUMBER


DRAWING TITLE STAGES 4 - 6 DETAIL PLAN REV-E
DEVELOPMENT PROJECT PLAN E FERN BAY SEASIDE VILLAGE NELSON BAY ROAD, FERN BAY ----
CLIENT ASPEN GROUP LIMITED




NORTH POINT SURVEYS (NSW) PTY LTD
ATF NORTH POINT SURVEYS TRUST AEN S2 041 968 075

SURVEYING AND LAND DEVELOPMENT CONSULTANTS
5 KOALA PLACE, ONE MILE BEACH
PH: 0249 842606
PO BOX 378 NELSON BAY, NSW, 2315
EMAIL: admin@northpointsurveys.com.au

29850 E

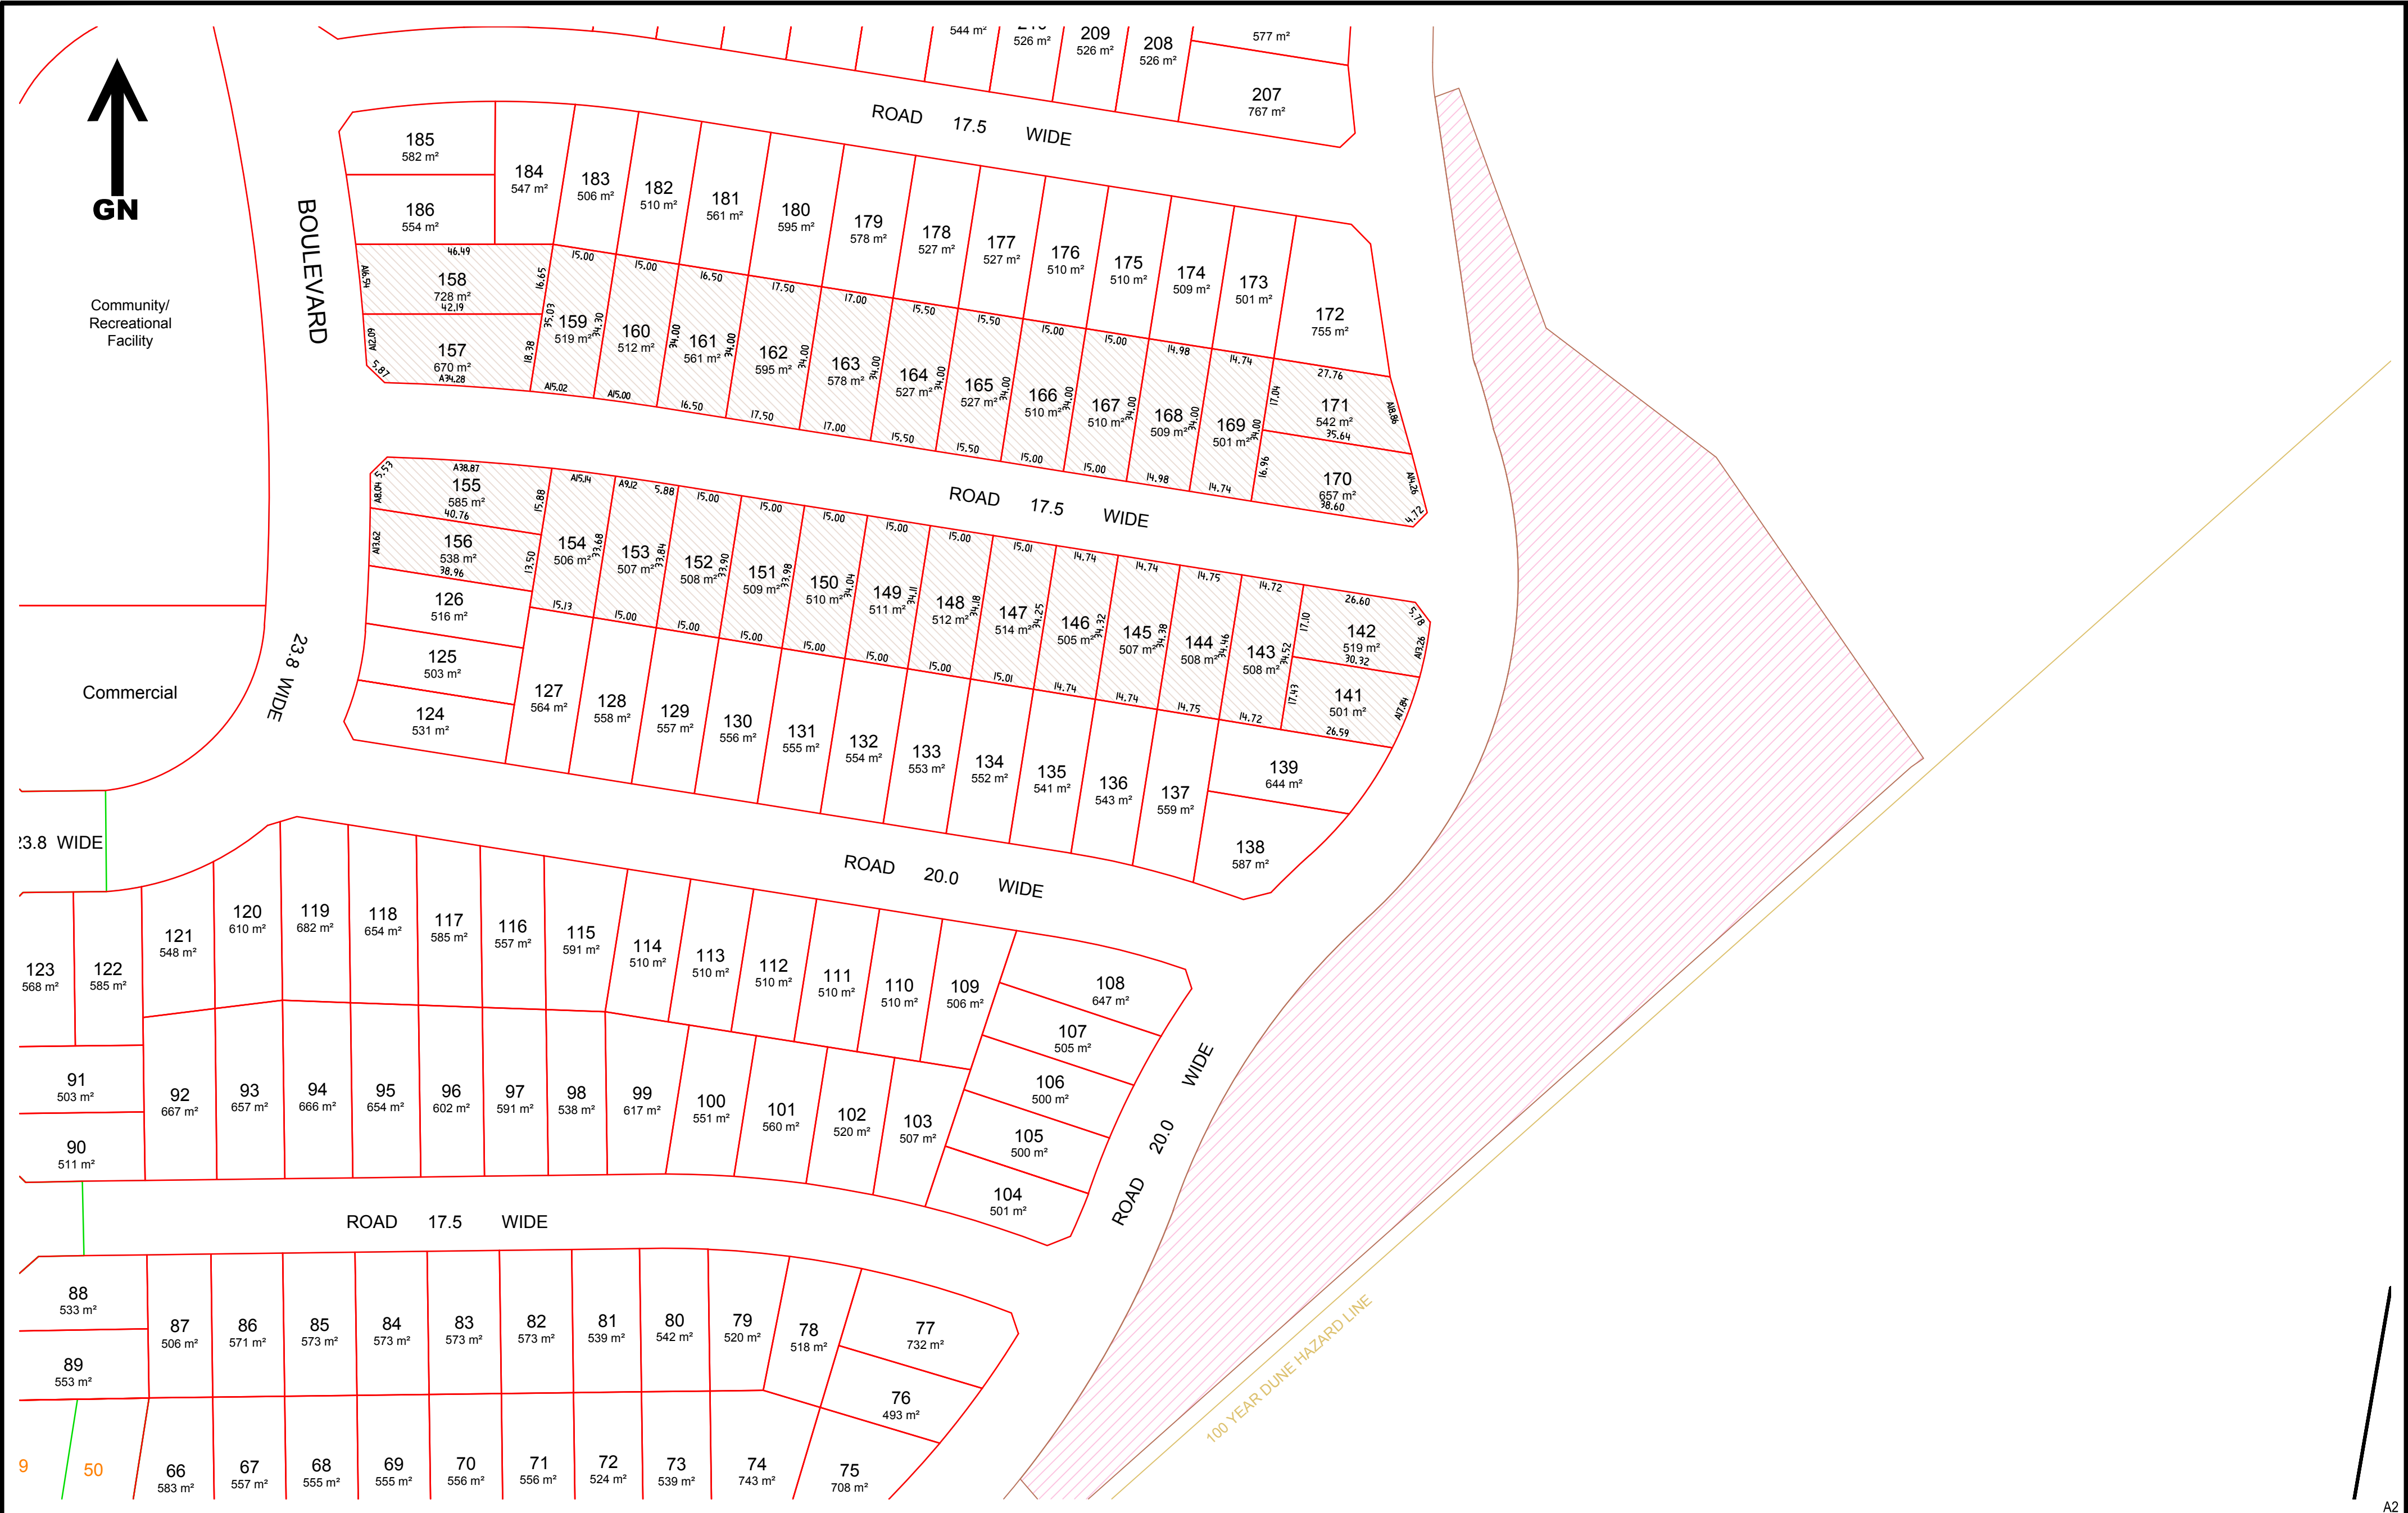

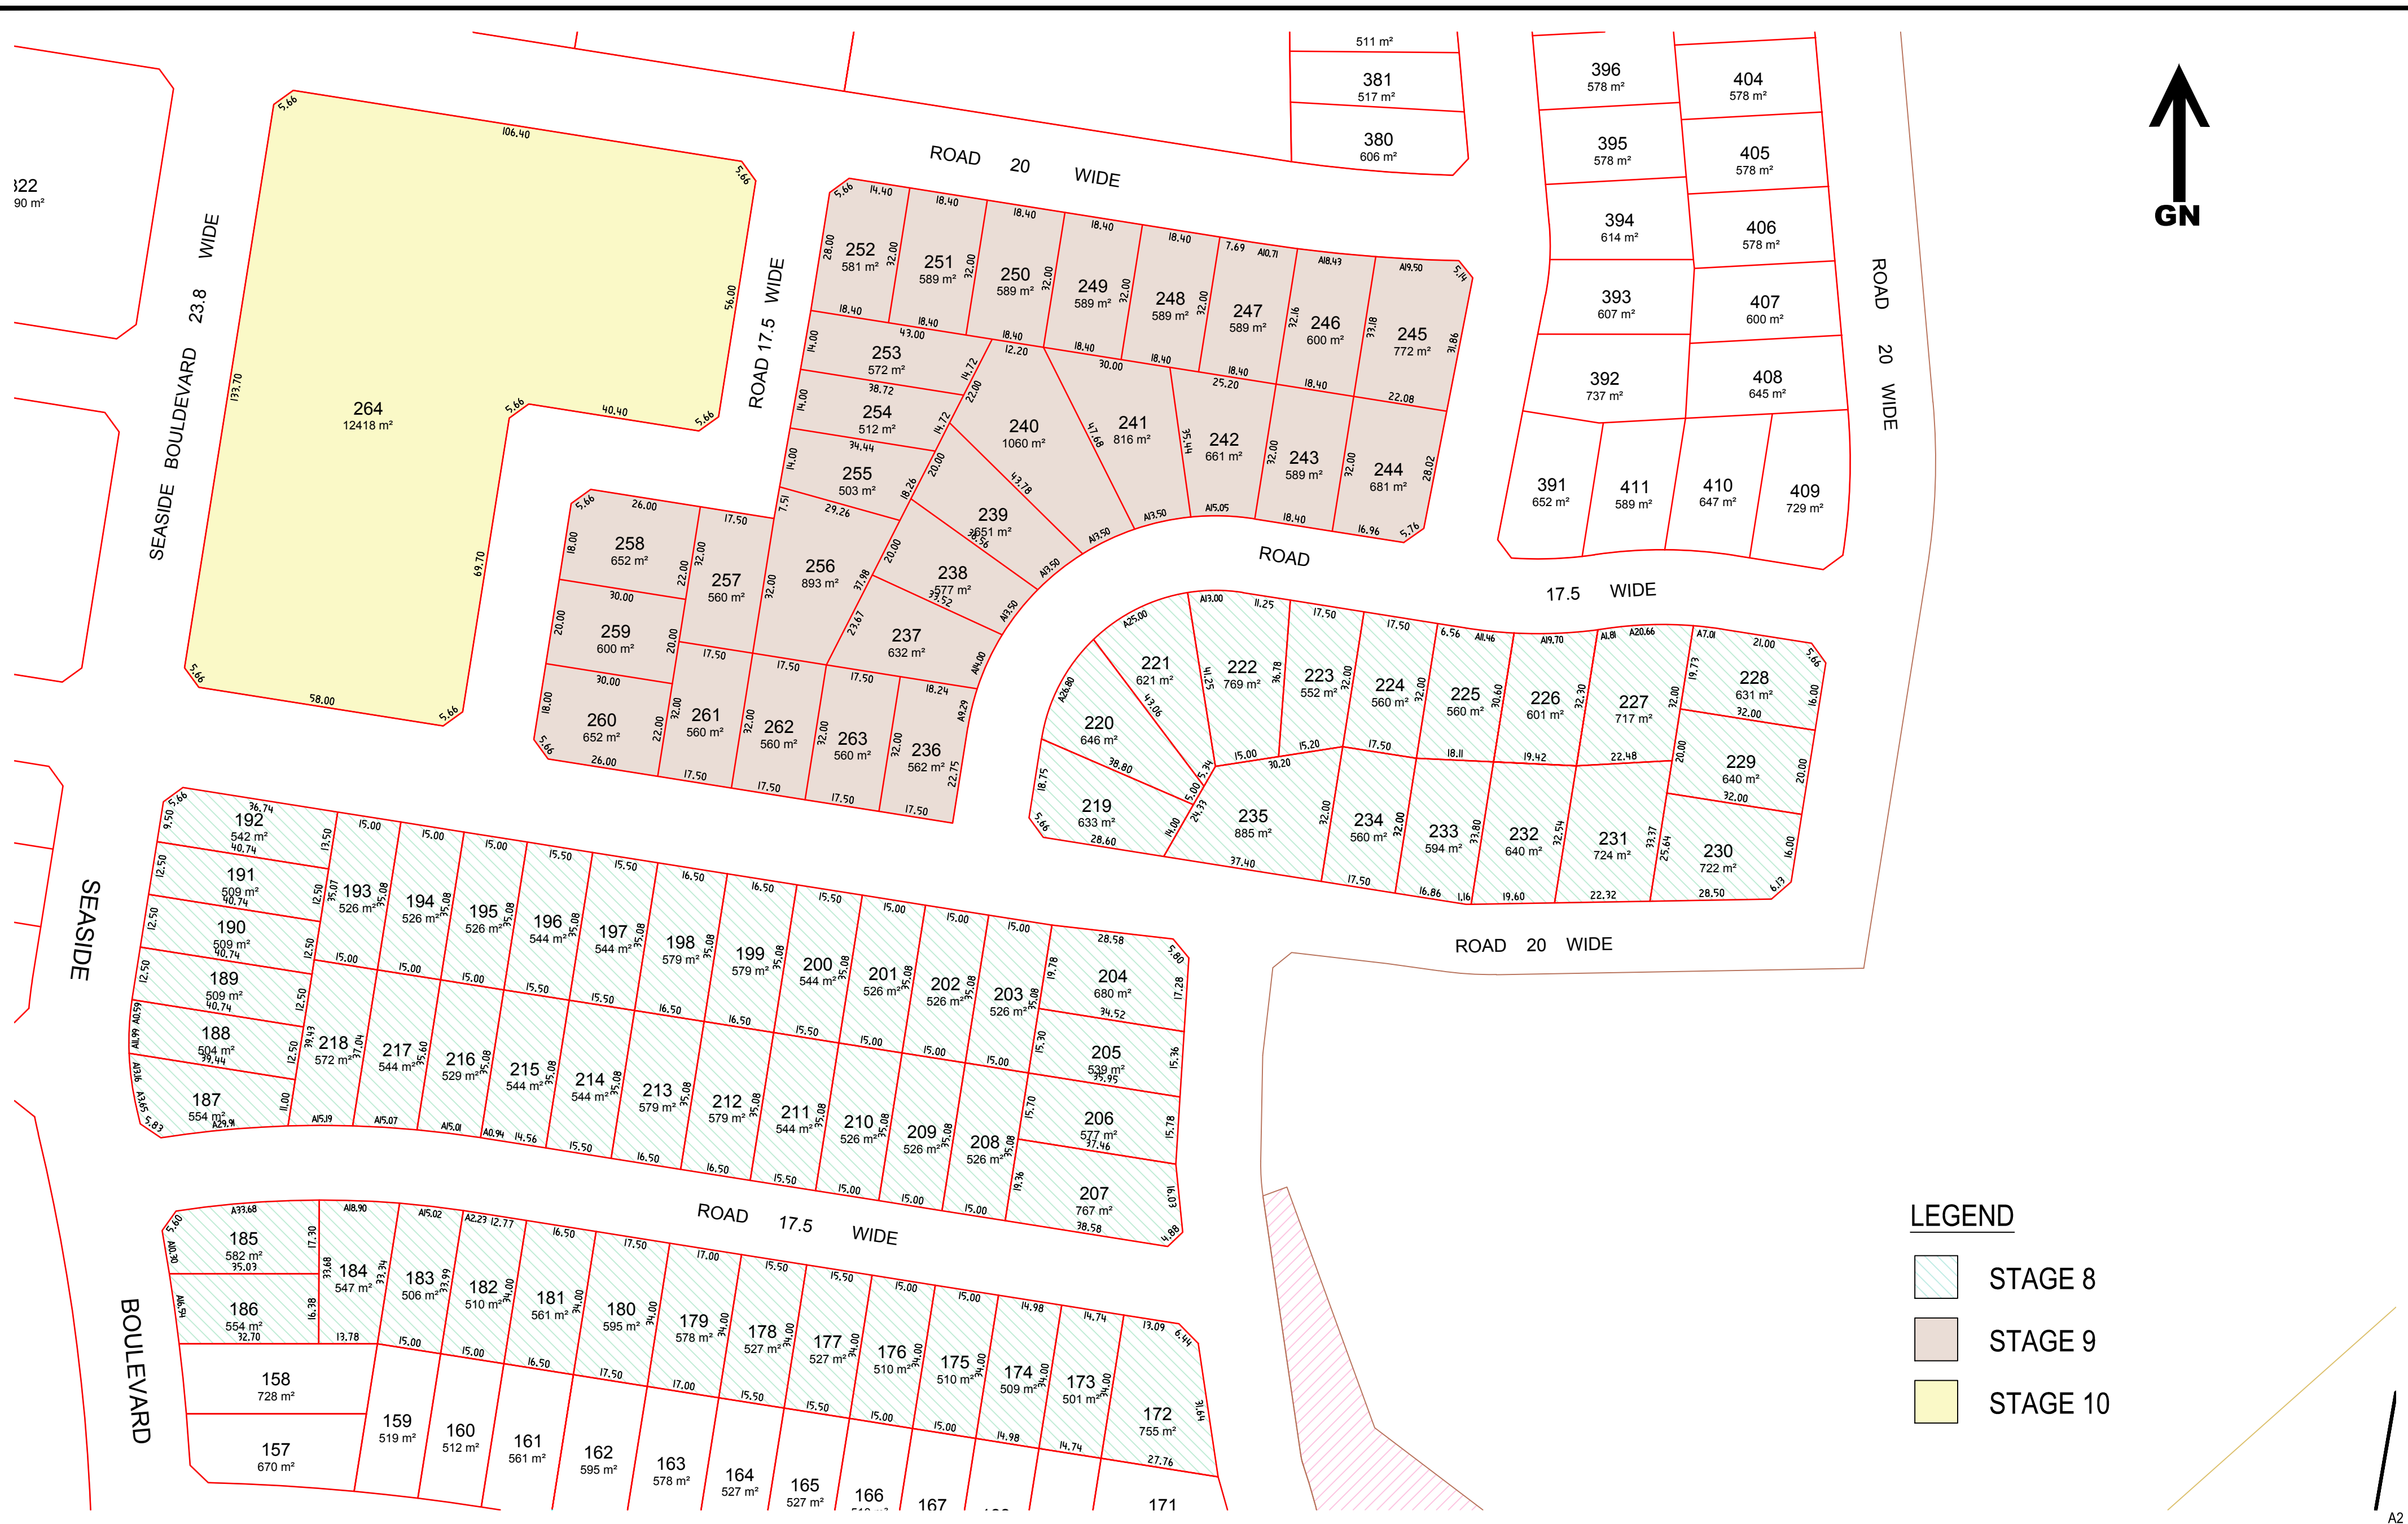

COPYRIGHT NOTICE THE DRAWING & THE INTELLECTUAL PROPERTY CONTAINED HEREIN ALWAYS REMAINS THE PROPERTY OF NORTH POINT SURVEYS (NSW) P/L AND SHALL NOT BE COPIED OR REPRODUCED WITHOUT THE WRITTEN PERMISSION OF NORTH POINT SURVEYS (NSW) P/L AND SHALL BE USED ONLY BY THE CLIENT OF NORTH POINT SURVEYS (NSW) P/L FOR THE PROJECT FOR WHICH IT WAS PROVIDED.	SCALE 1: 1000		DRAWING TITLE STAGES 8 - 10 DETAIL PLAN REV-E		NORTH POINT SURVEYS (NSW) PTY LTD ATF NORTH POINT SURVEYS TRUST ABN 52 041 968 075 SURVEYING AND LAND DEVELOPMENT CONSULTANTS 5 KOALA PLACE, ONE MILE BEACH PH: 0249 842606 PO BOX 378 NELSON BAY, NSW, 2315 EMAIL: admin@northpointsurveys.com.au 29850 E 5 OF 23
	REVISION DATE 17/01/2012		DEVELOPMENT PROJECT PLAN E FERN BAY SEASIDE VILLAGE NELSON BAY ROAD, FERN BAY ----		
	PLOT DATE 17/01/2012	DRAWN/CHKD BY IMc / AED			
	DA NUMBER	CC NUMBER	CLIENT ASPEN GROUP LIMITED		