

Sheet List Table	
Sheet Number	Sheet Title
0	SHEET LIST
1	STAGING AND LOT LAYOUT
2	STAGING PLAN
3	STAGE 5 - 6 DETAIL PLAN
4	STAGE 7 & 8A DETAIL PLAN
5	STAGES 8B - 10 DETAIL PLAN
6	STAGES 13 & 14 DETAIL PLAN
7	STAGES 15 - 17 DETAIL PLAN
8	STAGE 18 & 19 DETAIL PLAN
9	STAGE 20 DETAIL PLAN
10	INDICATIVE SEWER LAYOUT
11	INDICATIVE WATERMAIN LAYOUT
12	LAND TENURE PLAN
13	SUBJECT & ADJOINING TITLE DETAILS
14	CONCEPT SITE DRAINAGE PLAN - PROPOSED SWALES AND BASINS
15	FLOOD PRONE & LOW LYING AREAS
16	TYPICAL DRAINAGE TREATMENTS DETAIL 1
17	TYPICAL DRAINAGE TREATMENTS DETAIL 2
18	FOOTPATH & CYCLEWAY
19	TYPICAL ROAD DETAIL
20	AERIAL VIEW
21	BULK EARTHWORKS (CUT-FILL) PLAN

COPYRIGHT NOTICE
THE DRAWING & THE INTELLECTUAL PROPERTY CONTAINED HEREIN ALWAYS REMAINS THE PROPERTY OF **NORTH POINT SURVEYS (NSW) PTY LTD** AND SHALL NOT BE COPIED OR REPRODUCED WITHOUT THE WRITTEN PERMISSION OF **NORTH POINT SURVEYS (NSW) PTY LTD** AND SHALL BE USED ONLY BY THE CLIENT OF **NORTH POINT SURVEYS (NSW) PTY LTD** FOR THE PROJECT FOR WHICH IT WAS PROVIDED.


SCALE
1: 1000
REVISION DATE
01/11/2016
PLOT DATE
01/11/2016
DA NUMBER

DRAWN/CHKD BY
JMC / AED
CC NUMBER

DRAWING TITLE
DEVELOPMENT
PROJECT PLAN L
FERN BAY SEASIDE VILLAGE
NELSON BAY ROAD, FERN BAY

CLIENT
RAWSON COMMUNITIES PTY LIMITED

STAGING & LOT TABLE				
STAGE	LOTS	TOTAL	SUPER LOTS	
1	DP 280005	COMPLETED - 105		
2	DP 280008	COMPLETED - 44		
3	DP 280021	COMPLETED - 33		
4	DP 280033	COMPLETED - 51		
5	DP 280053	COMPLETED - 51		
6	DP 280050	COMPLETED - 37		
7	DP 280050	COMPLETED - 31		
8A	DP 280054	COMPLETED - 47		
8B	DP 280057	COMPLETED - 35		
9	DP 280057	COMPLETED - 34		
10	DP 280058	COMPLETED - 36		
11		COMPLETED - 50		
12	DP 280037			
13	DP 280058	COMPLETED - 47		
14	1401-1435	35		
15	1501-1531	31		
16	1601-1661	61		
17	1701-1716	17		
18	430-457	28		
19	458-480	23		
20	481-514	34		
TOTAL (STAGES 14-20)		229		

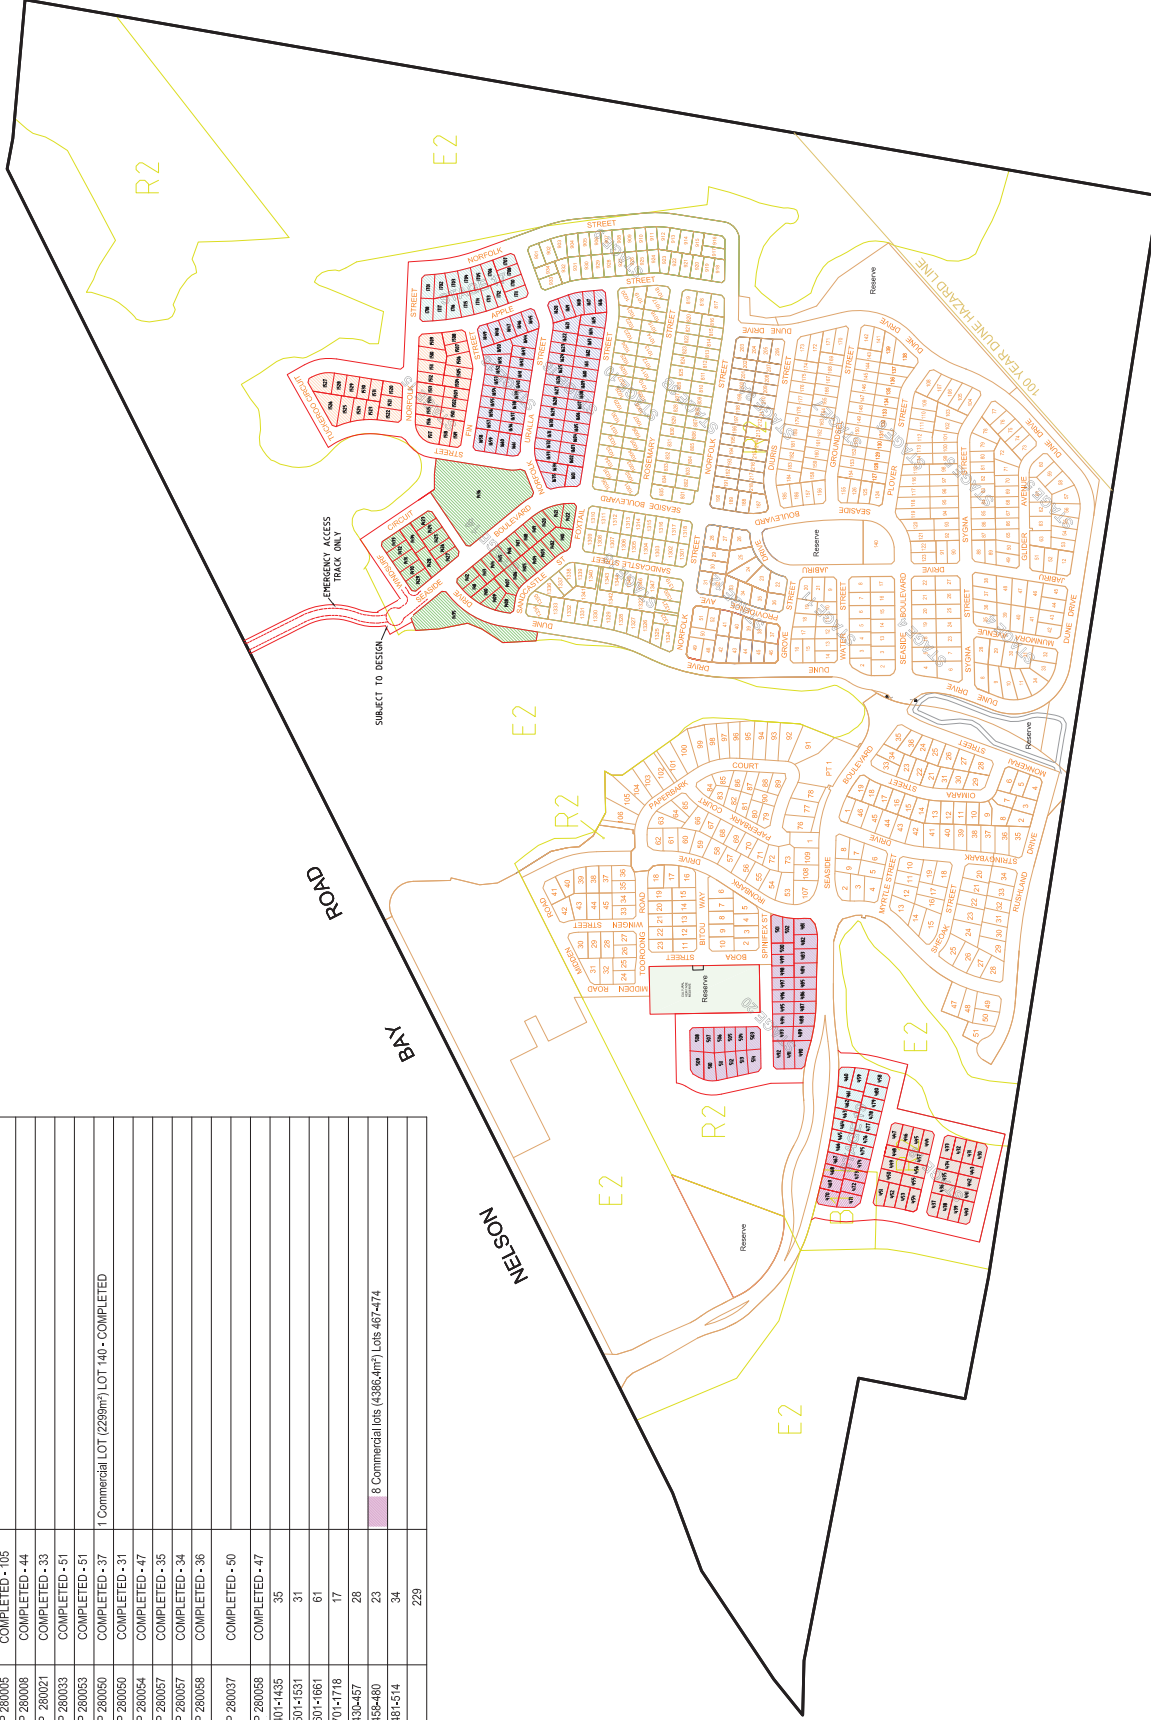

COPYRIGHT NOTICE
THE DRAWING & THE INTELLECTUAL PROPERTY CONTAINED HEREIN ALWAYS REMAINS THE PROPERTY OF **NORTH POINT SURVEYS (NSW) P/L** AND SHALL NOT BE COPIED OR REPRODUCED WITHOUT THE WRITTEN PERMISSION OF **NORTH POINT SURVEYS (NSW) P/L** AND SHALL BE USED ONLY BY THE CLIENT OF **NORTH POINT SURVEYS (NSW) P/L** FOR THE PROJECT FOR WHICH IT WAS PROVIDED.


SCALE
1: 5000
REVISION DATE
01/11/2016
PLOT DATE
01/11/2016
DA NUMBER
CC NUMBER

DRAWING TITLE
STAGING & LOT LAYOUT REV-1
PROJECT PLAN L
FERN BAY SEASIDE VILLAGE
NELSON BAY ROAD, FERN BAY
CLIENT
RAWSON COMMUNITIES PTY LIMITED


NORTH POINT SURVEYS (NSW) P/L
ATP NORTH POINT SURVEYS TRUST ABN 52 041 968 075
SURVEYING AND LAND DEVELOPMENT CONSULTANTS
19 O'SHEA STREET, FERN BAY NSW 2315
PO Box 378 Nelson Bay NSW 2315
Phone 02 4884 2806
Email: admin@northpointsurveys.com.au

29850 L

1 OF 21

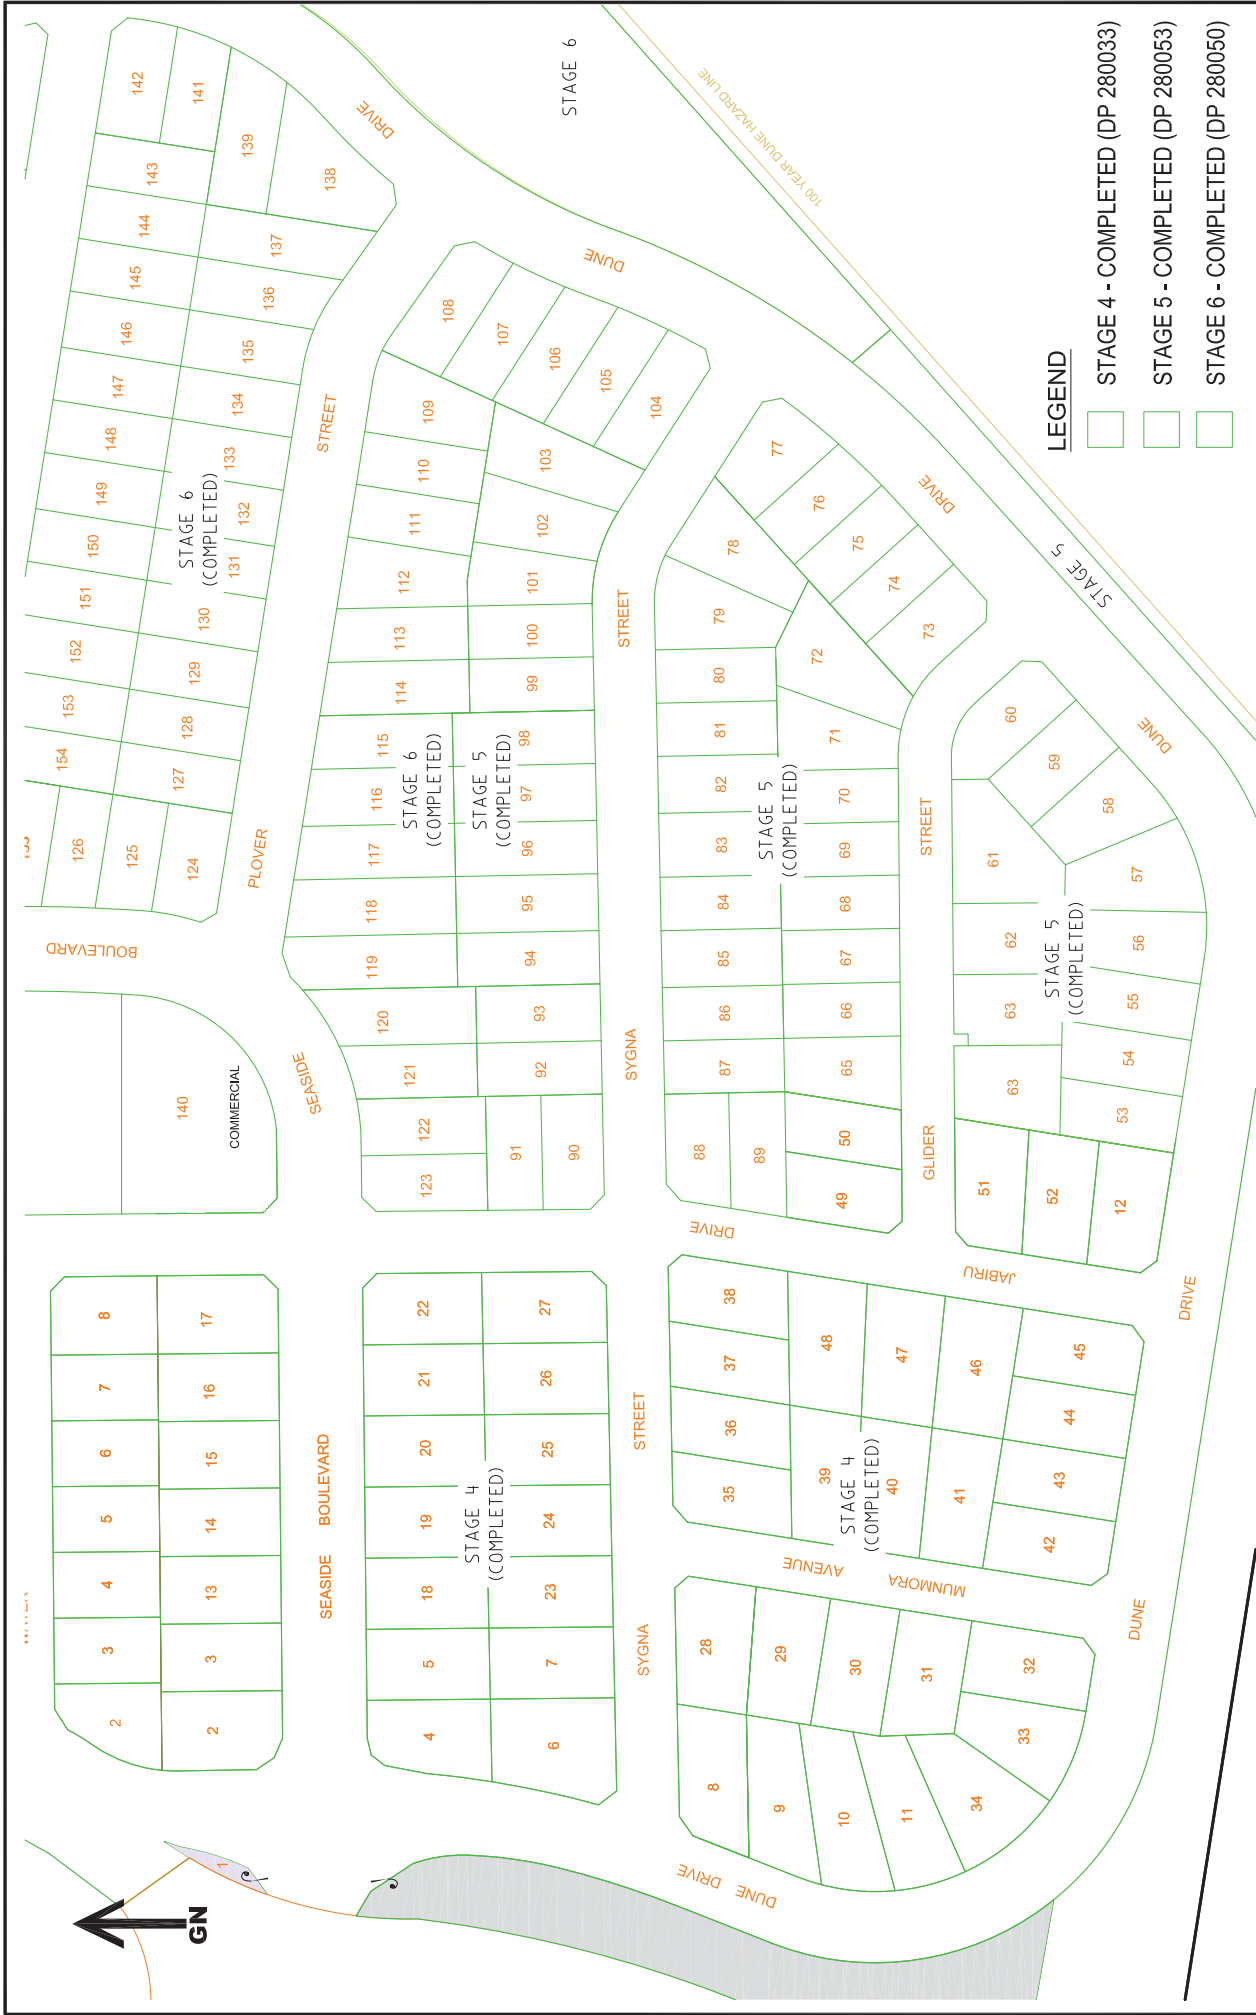

COPYRIGHT NOTICE THE DRAWING & THE INTELLECTUAL PROPERTY CONTAINED HEREIN ALWAYS REMAINS THE PROPERTY OF NORTH POINT SURVEYS (NSW) PTY LTD AND SHALL NOT BE COPIED OR REPRODUCED WITHOUT THE WRITTEN PERMISSION OF NORTH POINT SURVEYS (NSW) PTY LTD AND SHALL BE USED ONLY BY THE CLIENT OF NORTH POINT SURVEYS (NSW) PTY LTD FOR THE PROJECT FOR WHICH IT WAS PROVIDED.				DRAWING TITLE STAGES 4 - 6 DETAIL PLAN REV-L				RAWSON COMMUNITIES PTY LTD			
SCALE 1: 1000				DEVELOPMENT				CLIENT			
REVISION DATE 01/11/2016				PROJECT PLAN L				FERN BAY SEASIDE VILLAGE			
PLOT DATE 01/11/2016				DRAWN/CHKD BY JMC / AED				NELSON BAY ROAD, FERN BAY			
DA NUMBER				CC NUMBER				NELSON BAY ROAD, FERN BAY			
A2				29850 L				3 OF 21			
NORTH POINT SURVEYS (NSW) PTY LTD SURVEYING AND LAND DEVELOPMENT CONSULTANTS Level 11 19 Stockton Street Nelson Bay NSW 2315 Phone: 02 4884 2606 Email: admin@northpointsurveys.com.au				NORTH POINT SURVEYS (NSW) PTY LTD SURVEYING AND LAND DEVELOPMENT CONSULTANTS Level 11 19 Stockton Street Nelson Bay NSW 2315 Phone: 02 4884 2606 Email: admin@northpointsurveys.com.au				29850 L			

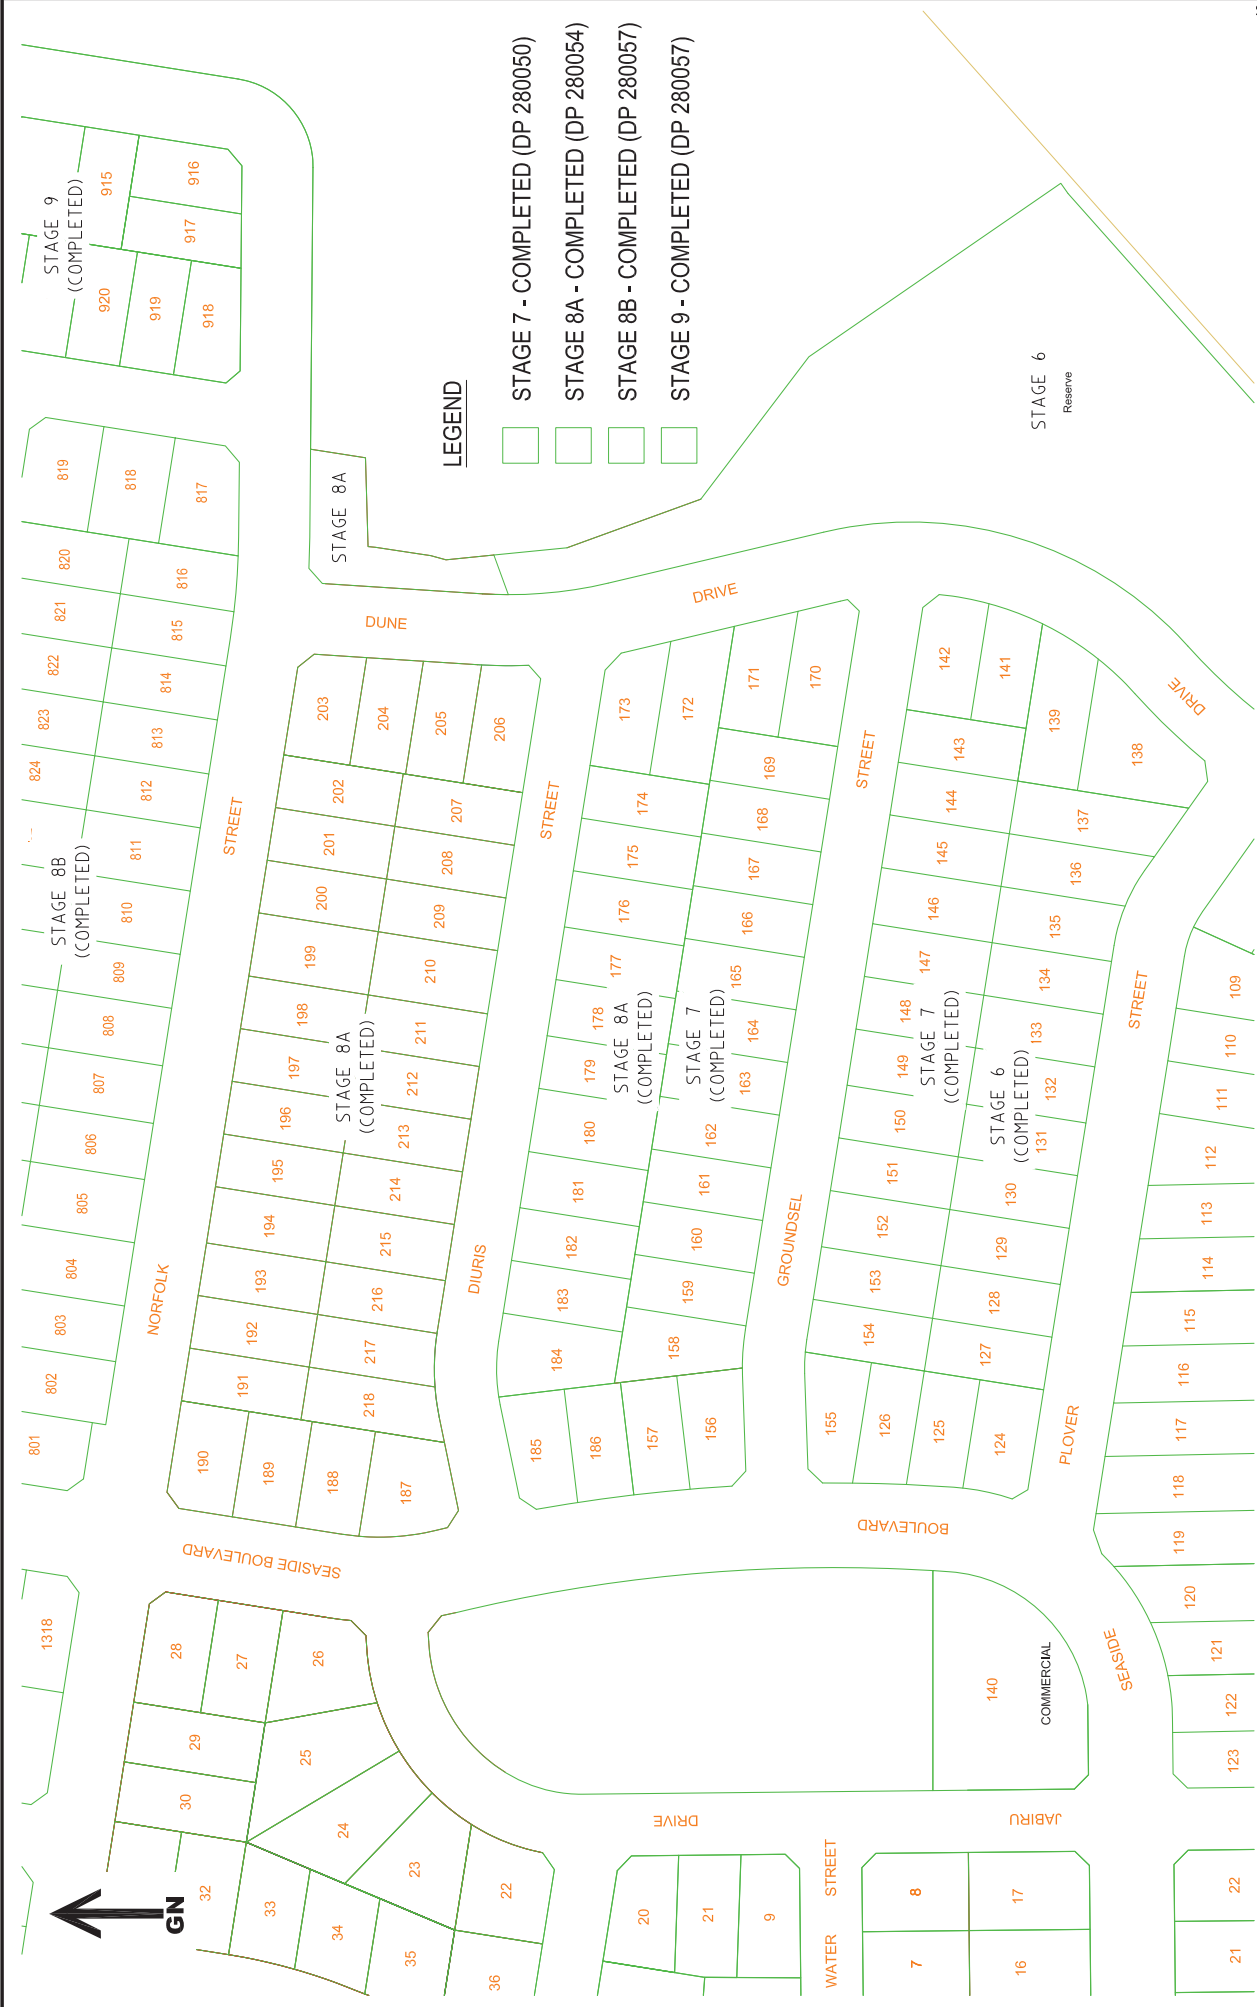

Copyright Notice

THE DRAWING & THE INTELLECTUAL PROPERTY CONTAINED HEREIN ALWAYS REMAINS THE PROPERTY OF **NORTH POINT SURVEYS (NSW) PTY LTD** AND SHALL NOT BE COPIED OR REPRODUCED WITHOUT THE WRITTEN PERMISSION OF **NORTH POINT SURVEYS (NSW) PTY LTD** AND SHALL BE USED ONLY BY THE CLIENT OF **NORTH POINT SURVEYS (NSW) PTY LTD** FOR THE PROJECT FOR WHICH IT WAS PROVIDED.

Scale

1: 1000

Revision Date

01/11/2016

Plot Date

01/11/2016

DA Number

CC NUMBER

Development

PROJECT PLAN
FERN BAY SEASIDE VILLAGE
NELSON BAY ROAD, FERN BAY

Client

RAWSON COMMUNITIES PTY LIMITED

Drawing Title


STAGE 7 & 8A DETAIL PLAN REV-L

North Point Surveys (NSW) Pty Ltd



ATF NORTH POINT SURVEYS TRUST AEN 52 041 162 075
SURVEYING AND LAND DEVELOPMENT CONSULTANTS
Level 1 19 Stockton Street | Nelson Bay NSW 2315
Phone 02 484 2808
Email admin@northpointsurveys.com.au

29850 L

4 OF 21

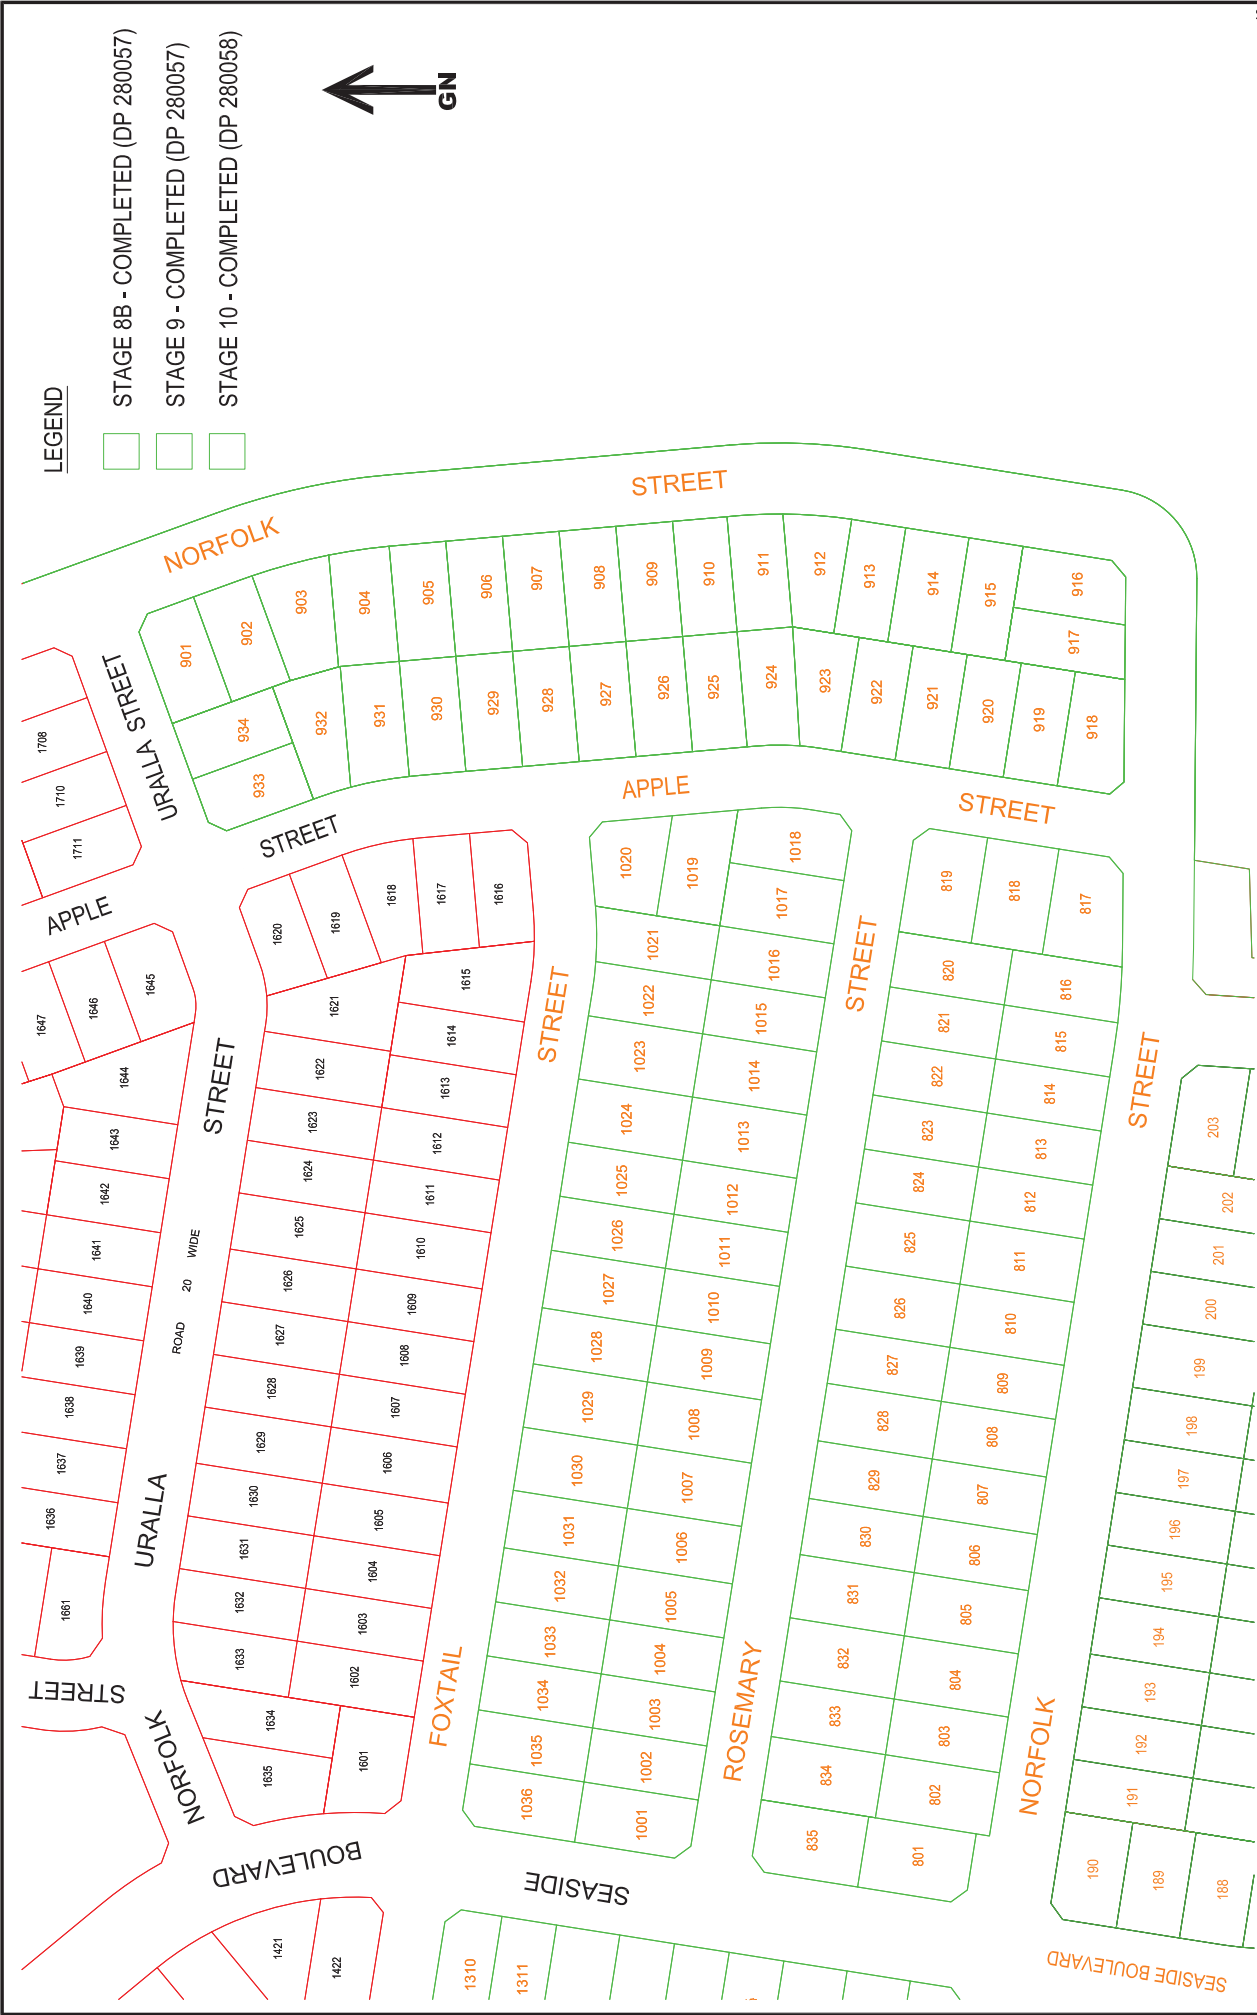

COPYRIGHT NOTICE		STAGES 8B - 10 DETAIL PLAN REV-L		DRAWING TITLE		A2	
SCALE		1: 1000		REVISION DATE		01/11/2016	
PLOT DATE		01/11/2016		DRAWN/CHKD BY		JMC / AED	
DA NUMBER		CC NUMBER		CLIENT		RAWSON COMMUNITIES PTY LIMITED	
PROJECT PLAN L		FERN BAY SEASIDE VILLAGE		NORFOLK STREET		URALLA STREET	
NORTH POINT SURVEYS (NSW) PTY LTD		SURVEYING AND LAND DEVELOPMENT CONSULTANTS		PO Box 378 Nelson Bay NSW 2315		Phone: 02 4842 2606	
29850 L		5		OF		21	

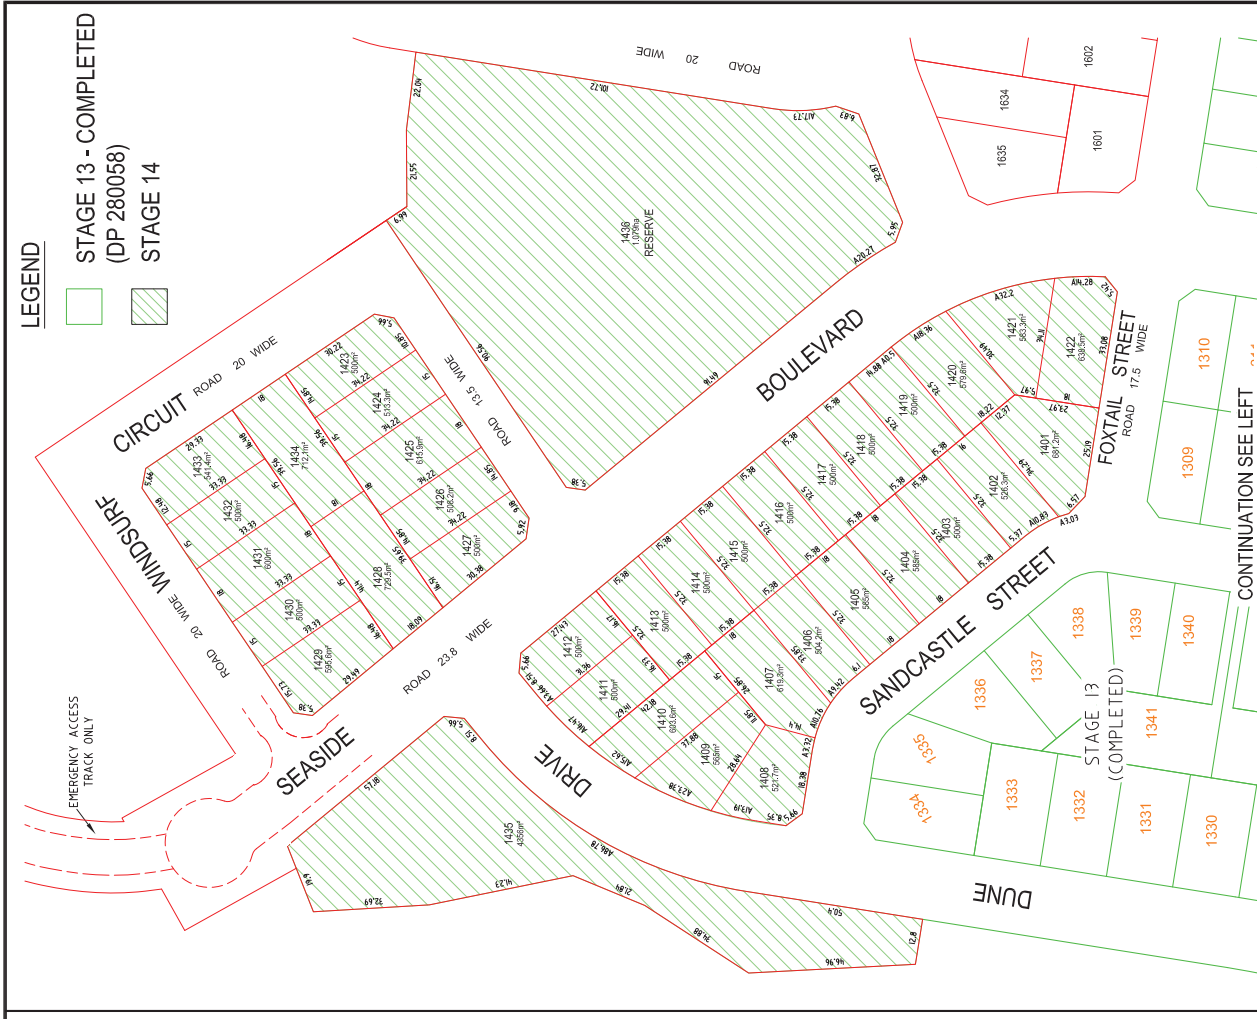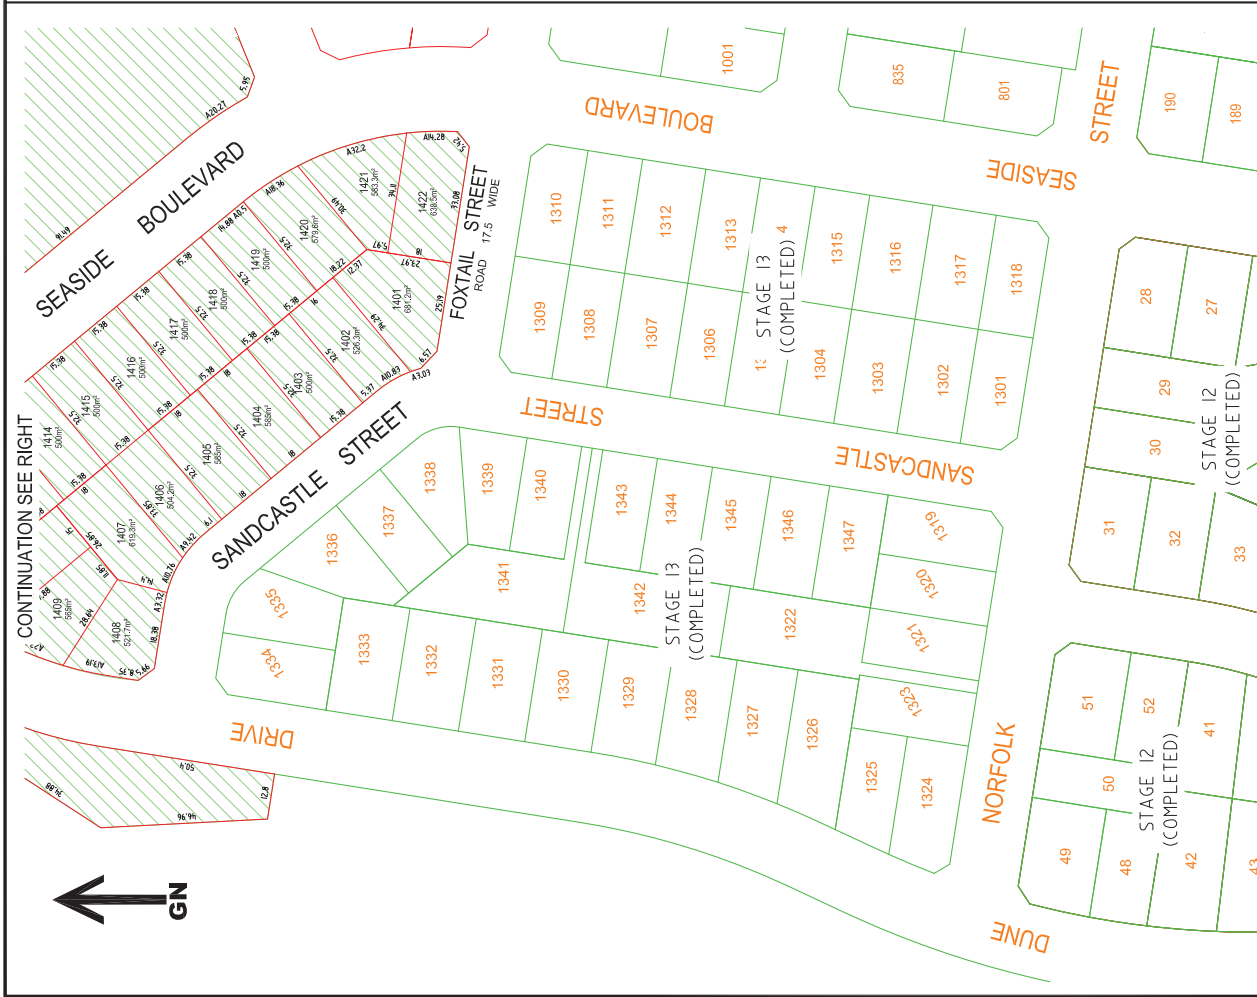

LEGEND



STAGE 13 - COMPLETED
(DP 280058)

STAGE 14

COPYRIGHT NOTICE
THE DRAWING & THE INTELLECTUAL PROPERTY CONTAINED HEREIN ALWAYS REMAINS THE PROPERTY OF **NORTH POINT SURVEYS (NSW) P/L** AND SHALL NOT BE COPIED OR REPRODUCED WITHOUT THE WRITTEN PERMISSION OF **NORTH POINT SURVEYS (NSW) P/L** AND SHALL BE USED ONLY BY THE CLIENT OF **NORTH POINT SURVEYS (NSW) P/L** FOR THE PROJECT FOR WHICH IT WAS PROVIDED.



SCALE	1: 1000
REVISION DATE	01/11/2016
PLOT DATE	01/11/2016
DA NUMBER	CC NUMBER

DRAWING TITLE	STAGES 13 & 14 DETAIL PLAN REV/L
DEVELOPMENT	PROJECT PLAN L FERN BAY SEASIDE VILLAGE NELSON BAY ROAD, FERN BAY
CLIENT	RAWSON COMMUNITIES PTY LIMITED

NORTH POINT SURVEYS (NSW) PTY LTD
 ATT: NORTH POINT SURVEYS TRUST AEN 52 061 962 075
 SURVEYING AND LAND DEVELOPMENT CONSULTANTS
 PO Box 119, Shadash Street, Nelson Bay NSW 2315
 Phone: 02 4884 2606
 Email: admin@northpointsurveys.com.au

29850 L

6 OF 21

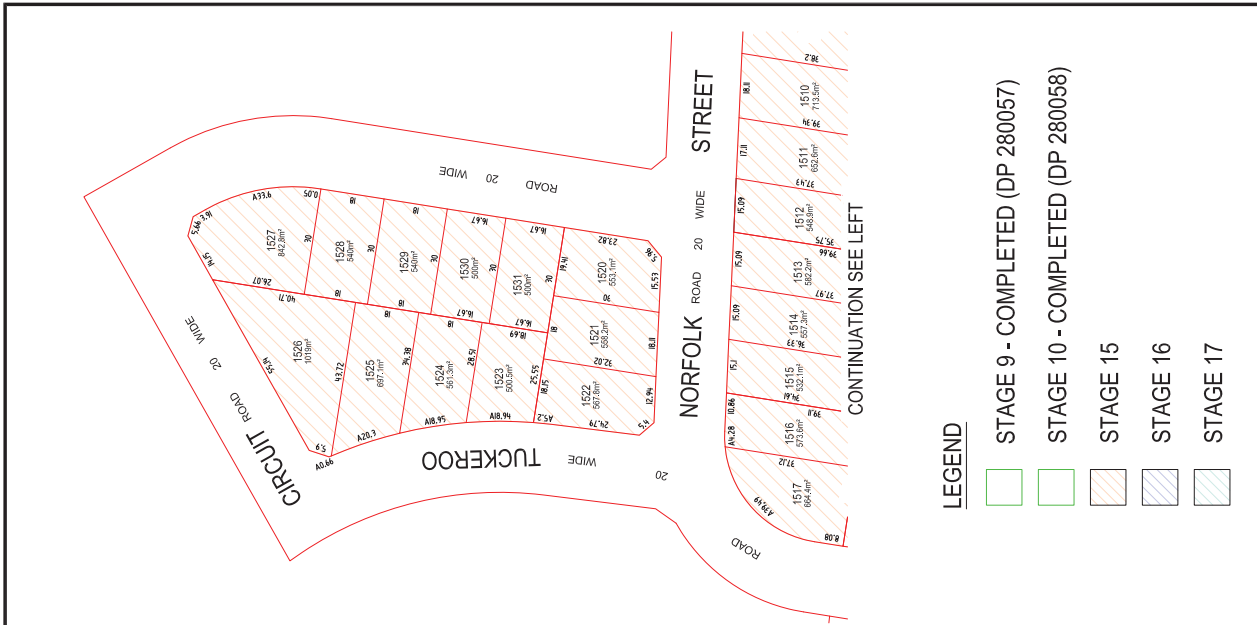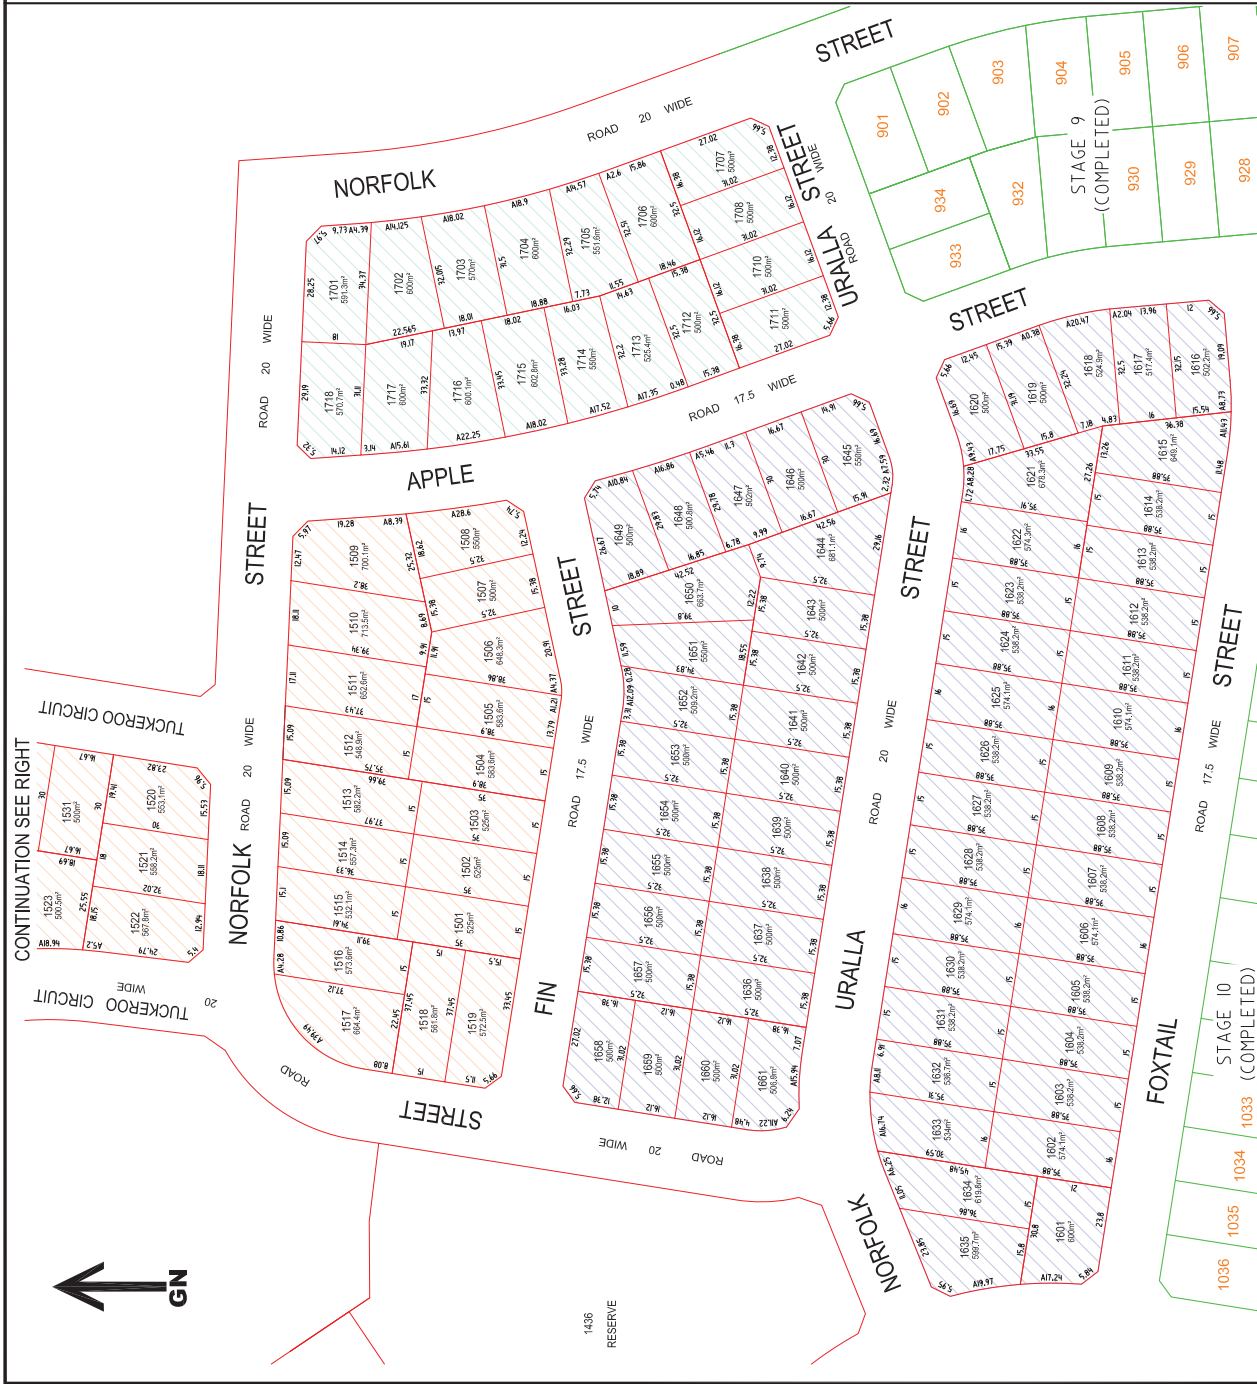


COPYRIGHT NOTICE THE DRAWING & THE INTELLECTUAL PROPERTY CONTAINED HEREIN ALWAYS REMAINS THE PROPERTY OF NORTH POINT SURVEYS (NSW) PTY LTD AND SHALL NOT BE COPIED OR REPRODUCED WITHOUT THE WRITTEN PERMISSION OF NORTH POINT SURVEYS (NSW) PTY LTD. USED ONLY BY THE CLIENT OF NORTH POINT SURVEYS (NSW) PTY LTD FOR THE PROJECT FOR WHICH IT WAS PROVIDED.		STAGES 15 - 17 DETAIL PLAN REV-L		29850 L NORTH POINT SURVEYS (NSW) PTY LTD SURVEYING AND LAND DEVELOPMENT CONSULTANTS Level 1119 Stockton Street Nelson Bay NSW 2315 PO Box 378 Nelson Bay NSW 2315 Phone: 02 4884 2606 Email: admin@northpointsurveys.com.au	
SCALE 1: 1000	REVISION DATE 01/11/2016	PROJECT PLAN L FERN BAY SEASIDE VILLAGE NELSON BAY ROAD, FERN BAY	CLIENT RAWSON COMMUNITIES PTY LIMITED	7	21



LEGEND

- STAGE 18
- STAGE 19
- STAGE 19 COMMERCIAL

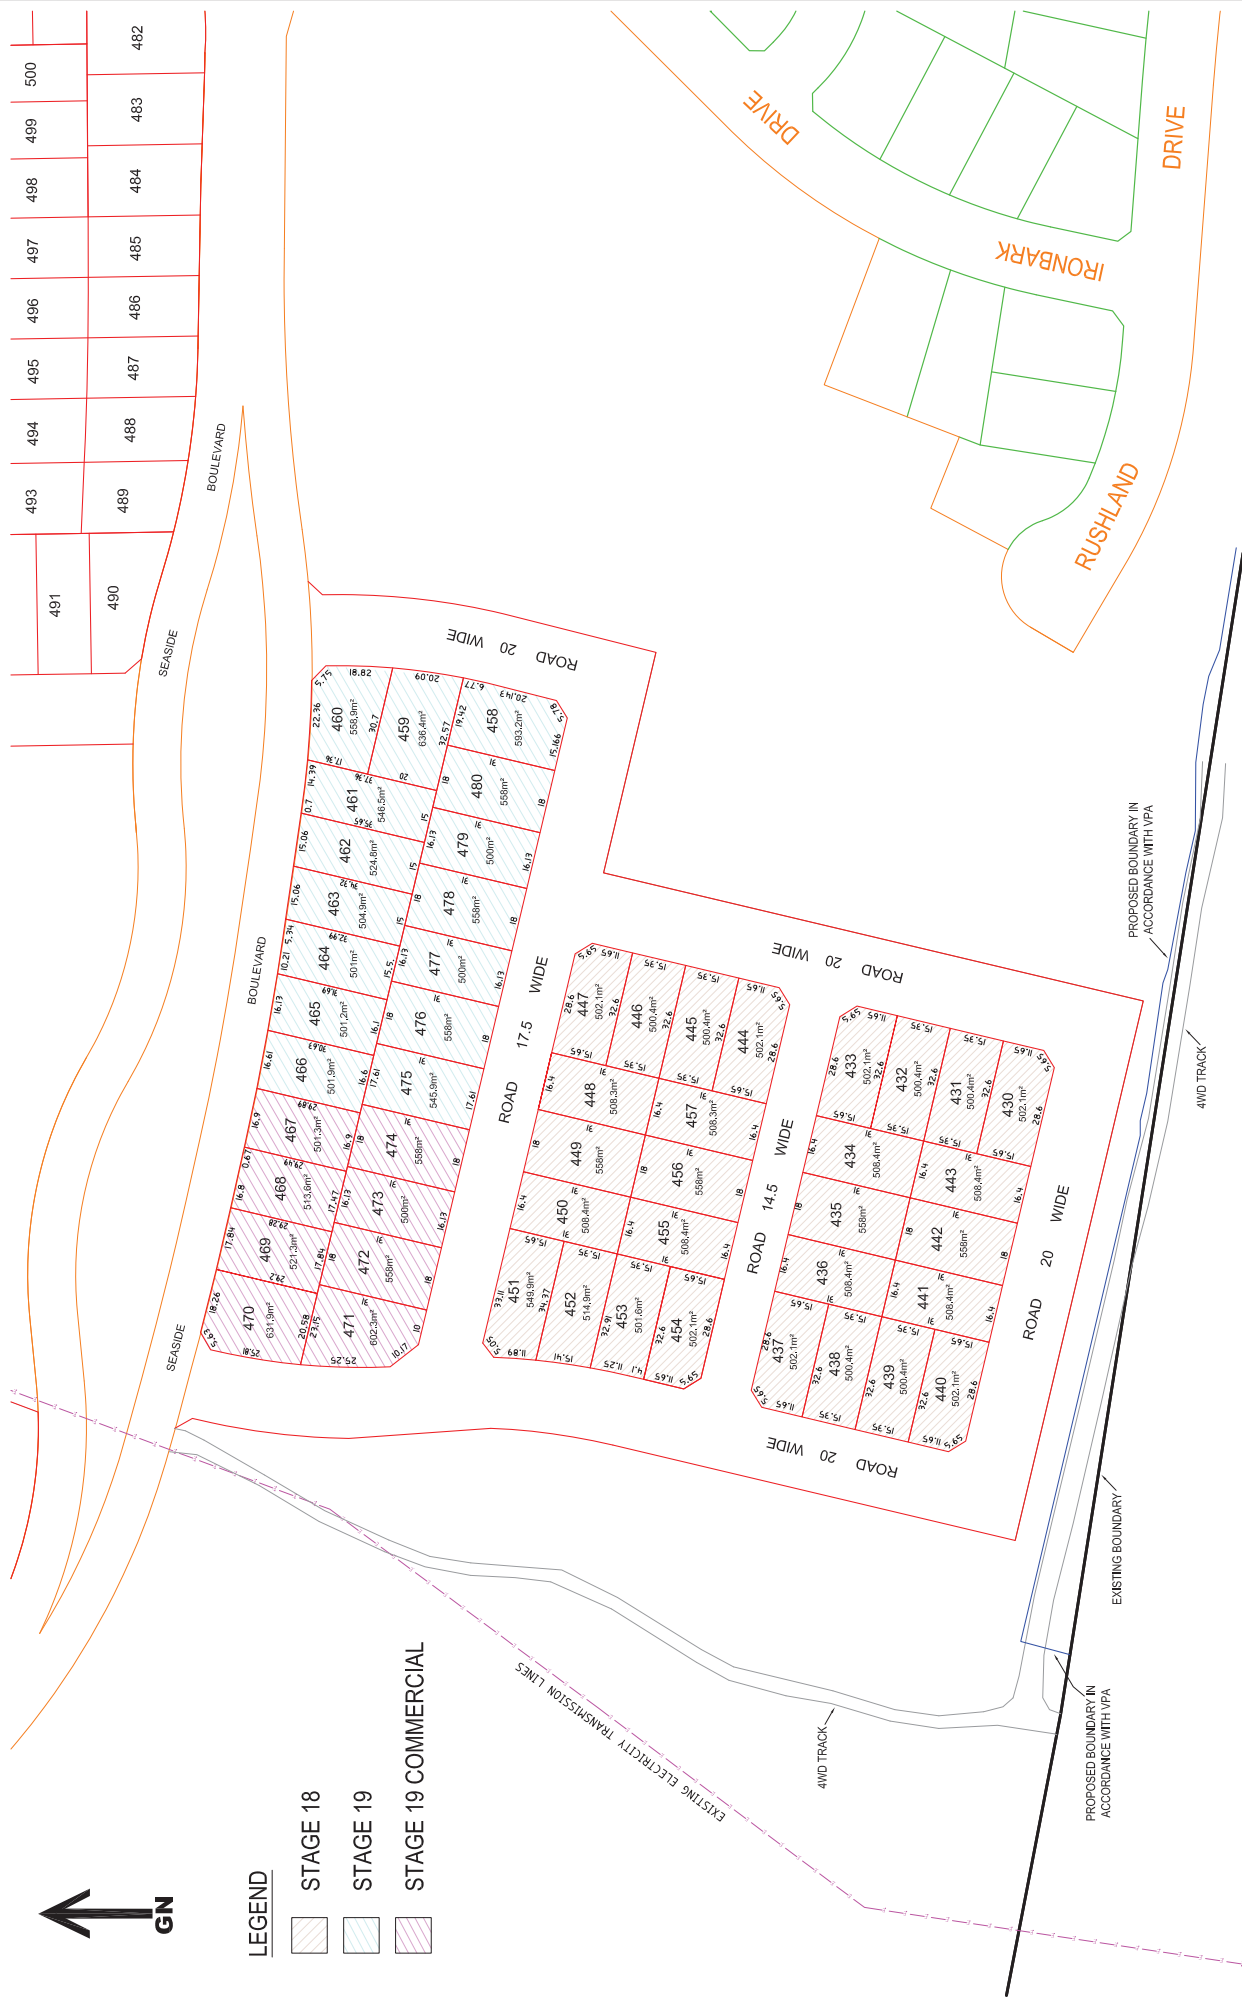

COPYRIGHT NOTICE
THE DRAWING & THE INTELLECTUAL PROPERTY CONTAINED HEREIN ALWAYS REMAINS THE PROPERTY OF **NORTH POINT SURVEYS (NSW) P/L** AND SHALL NOT BE COPIED OR REPRODUCED WITHOUT THE WRITTEN PERMISSION OF **NORTH POINT SURVEYS (NSW) P/L** AND SHALL BE USED ONLY BY THE CLIENT OF **NORTH POINT SURVEYS (NSW) P/L** FOR THE PROJECT FOR WHICH IT WAS PROVIDED.


SCALE	1: 1000	DRAWING TITLE	STAGES 18 & 19 DETAIL PLAN REV L
REVISION DATE	01/11/2016	DEVELOPMENT	PROJECT PLAN L
PLOT DATE	01/11/2016	DRAWN/CHKD BY	FERM BAY SEASIDE VILLAGE
DA NUMBER		IMC / AED	NELSON BAY ROAD, FERN BAY
		CC NUMBER	CLIENT
			RAWSON COMMUNITIES PTY LIMITED



LEGEND



STAGE 20

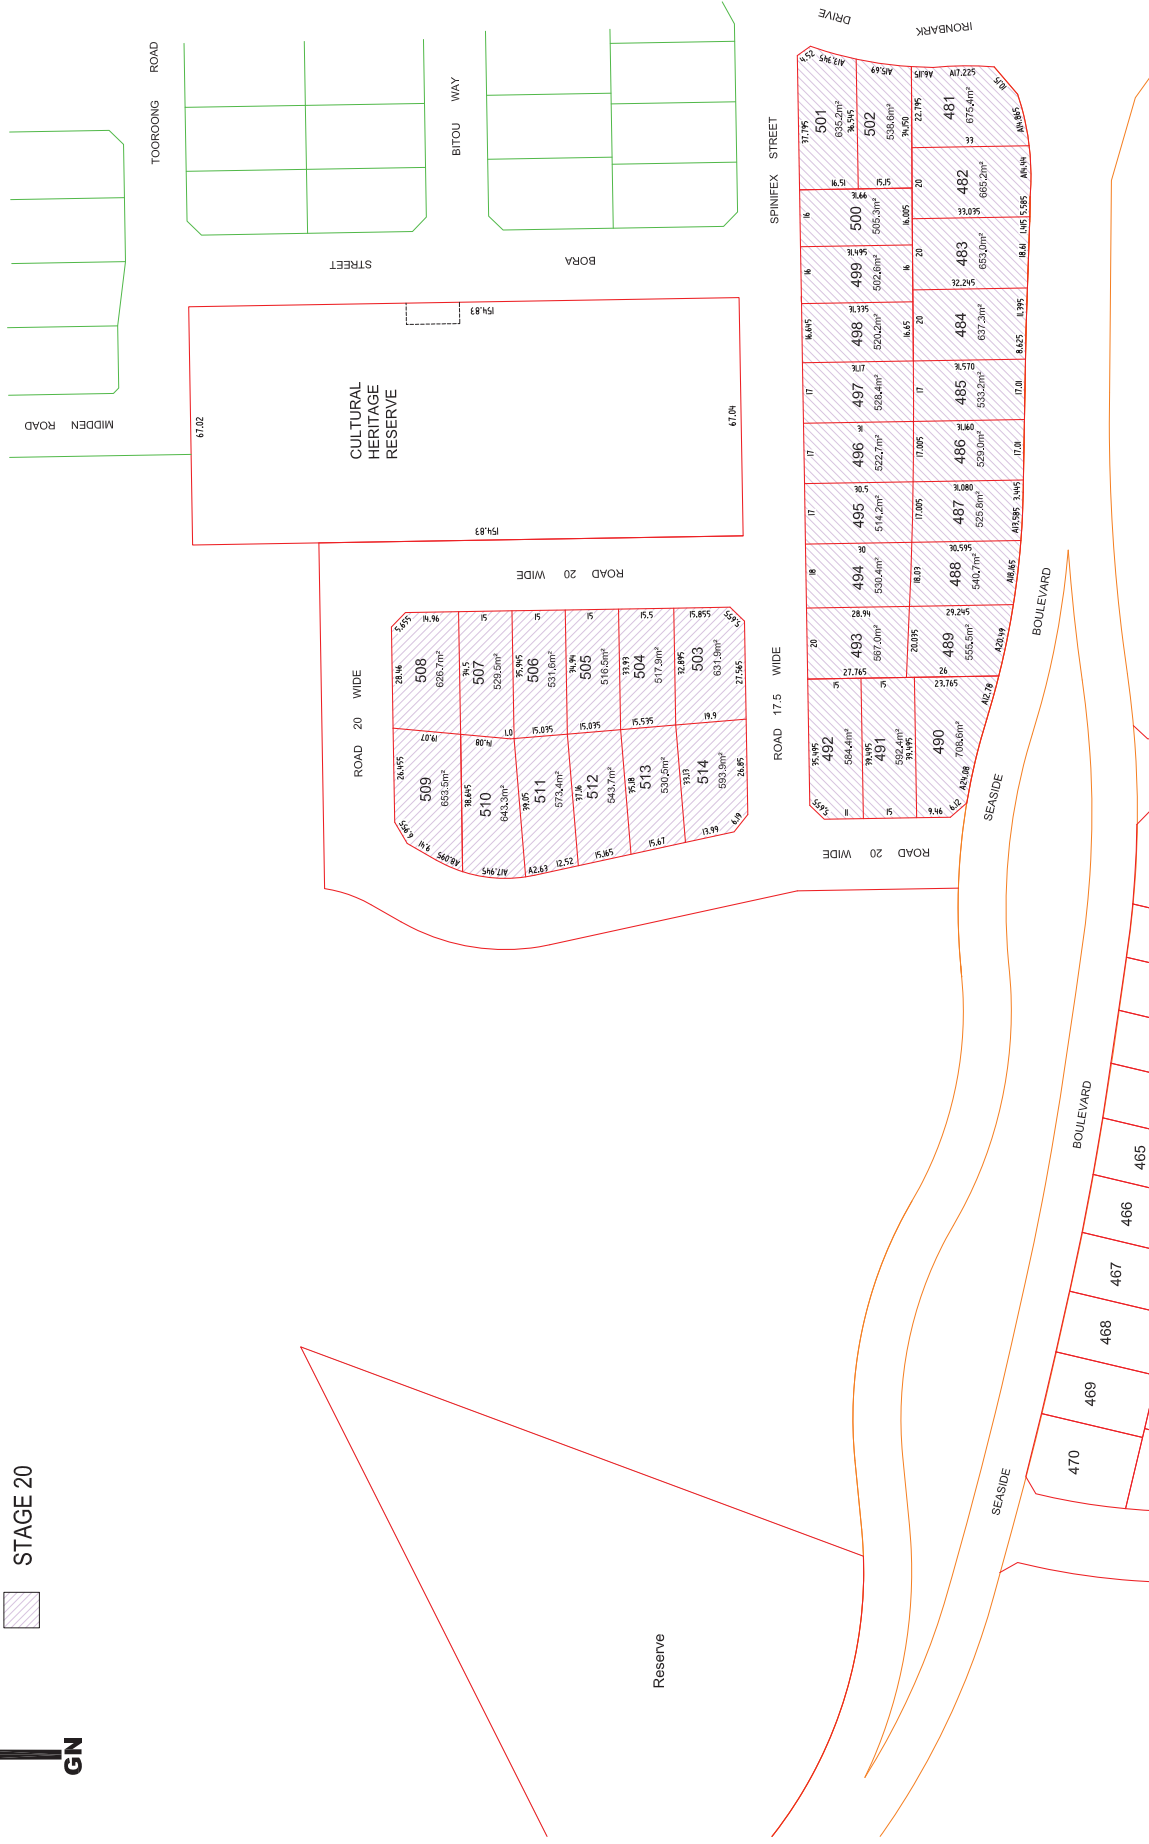

COPYRIGHT NOTICE
THE DRAWING & THE INTELLECTUAL PROPERTY CONTAINED HEREIN ALWAYS REMAINS THE PROPERTY OF **NORTH POINT SURVEYS (NSW) PTY LTD** AND SHALL NOT BE COPIED OR REPRODUCED WITHOUT THE WRITTEN PERMISSION OF **NORTH POINT SURVEYS (NSW) PTY LTD** AND SHALL BE USED ONLY BY THE CLIENT OF **NORTH POINT SURVEYS (NSW) PTY LTD** FOR THE PROJECT FOR WHICH IT WAS PROVIDED.

SCALE
1: 1000
REVISION DATE
01/11/2016
PLOT DATE
01/11/2016
DA NUMBER

DRAM/CHD BY
IMC / AED
CC NUMBER

CLIENT
RAWSON COMMUNITIES PTY LIMITED

STAGE 20 DETAIL PLAN REV-L
PROJECT PLAN L
FERN BAY SEASIDE VILLAGE
NELSON BAY ROAD, FERN BAY

NORTH POINT SURVEYS (NSW) PTY LTD
SURVEYING AND LAND DEVELOPMENT CONSULTANTS
Level 1 | 19 Stockton Street | Nelson Bay NSW 2315
Phone: 02 484 2868
Email: admin@northpointsurveys.com.au

29850 L

9 OF 21

