



Major Project Number: 06_0258 Mod 2 approved on 1 July 2011 by the Director General, as delegate for the Minister for Planning & Infrastructure, in accordance with the *Environmental Planning & Assessment Act 1979*, subject to conditions of approval.
Signed: 

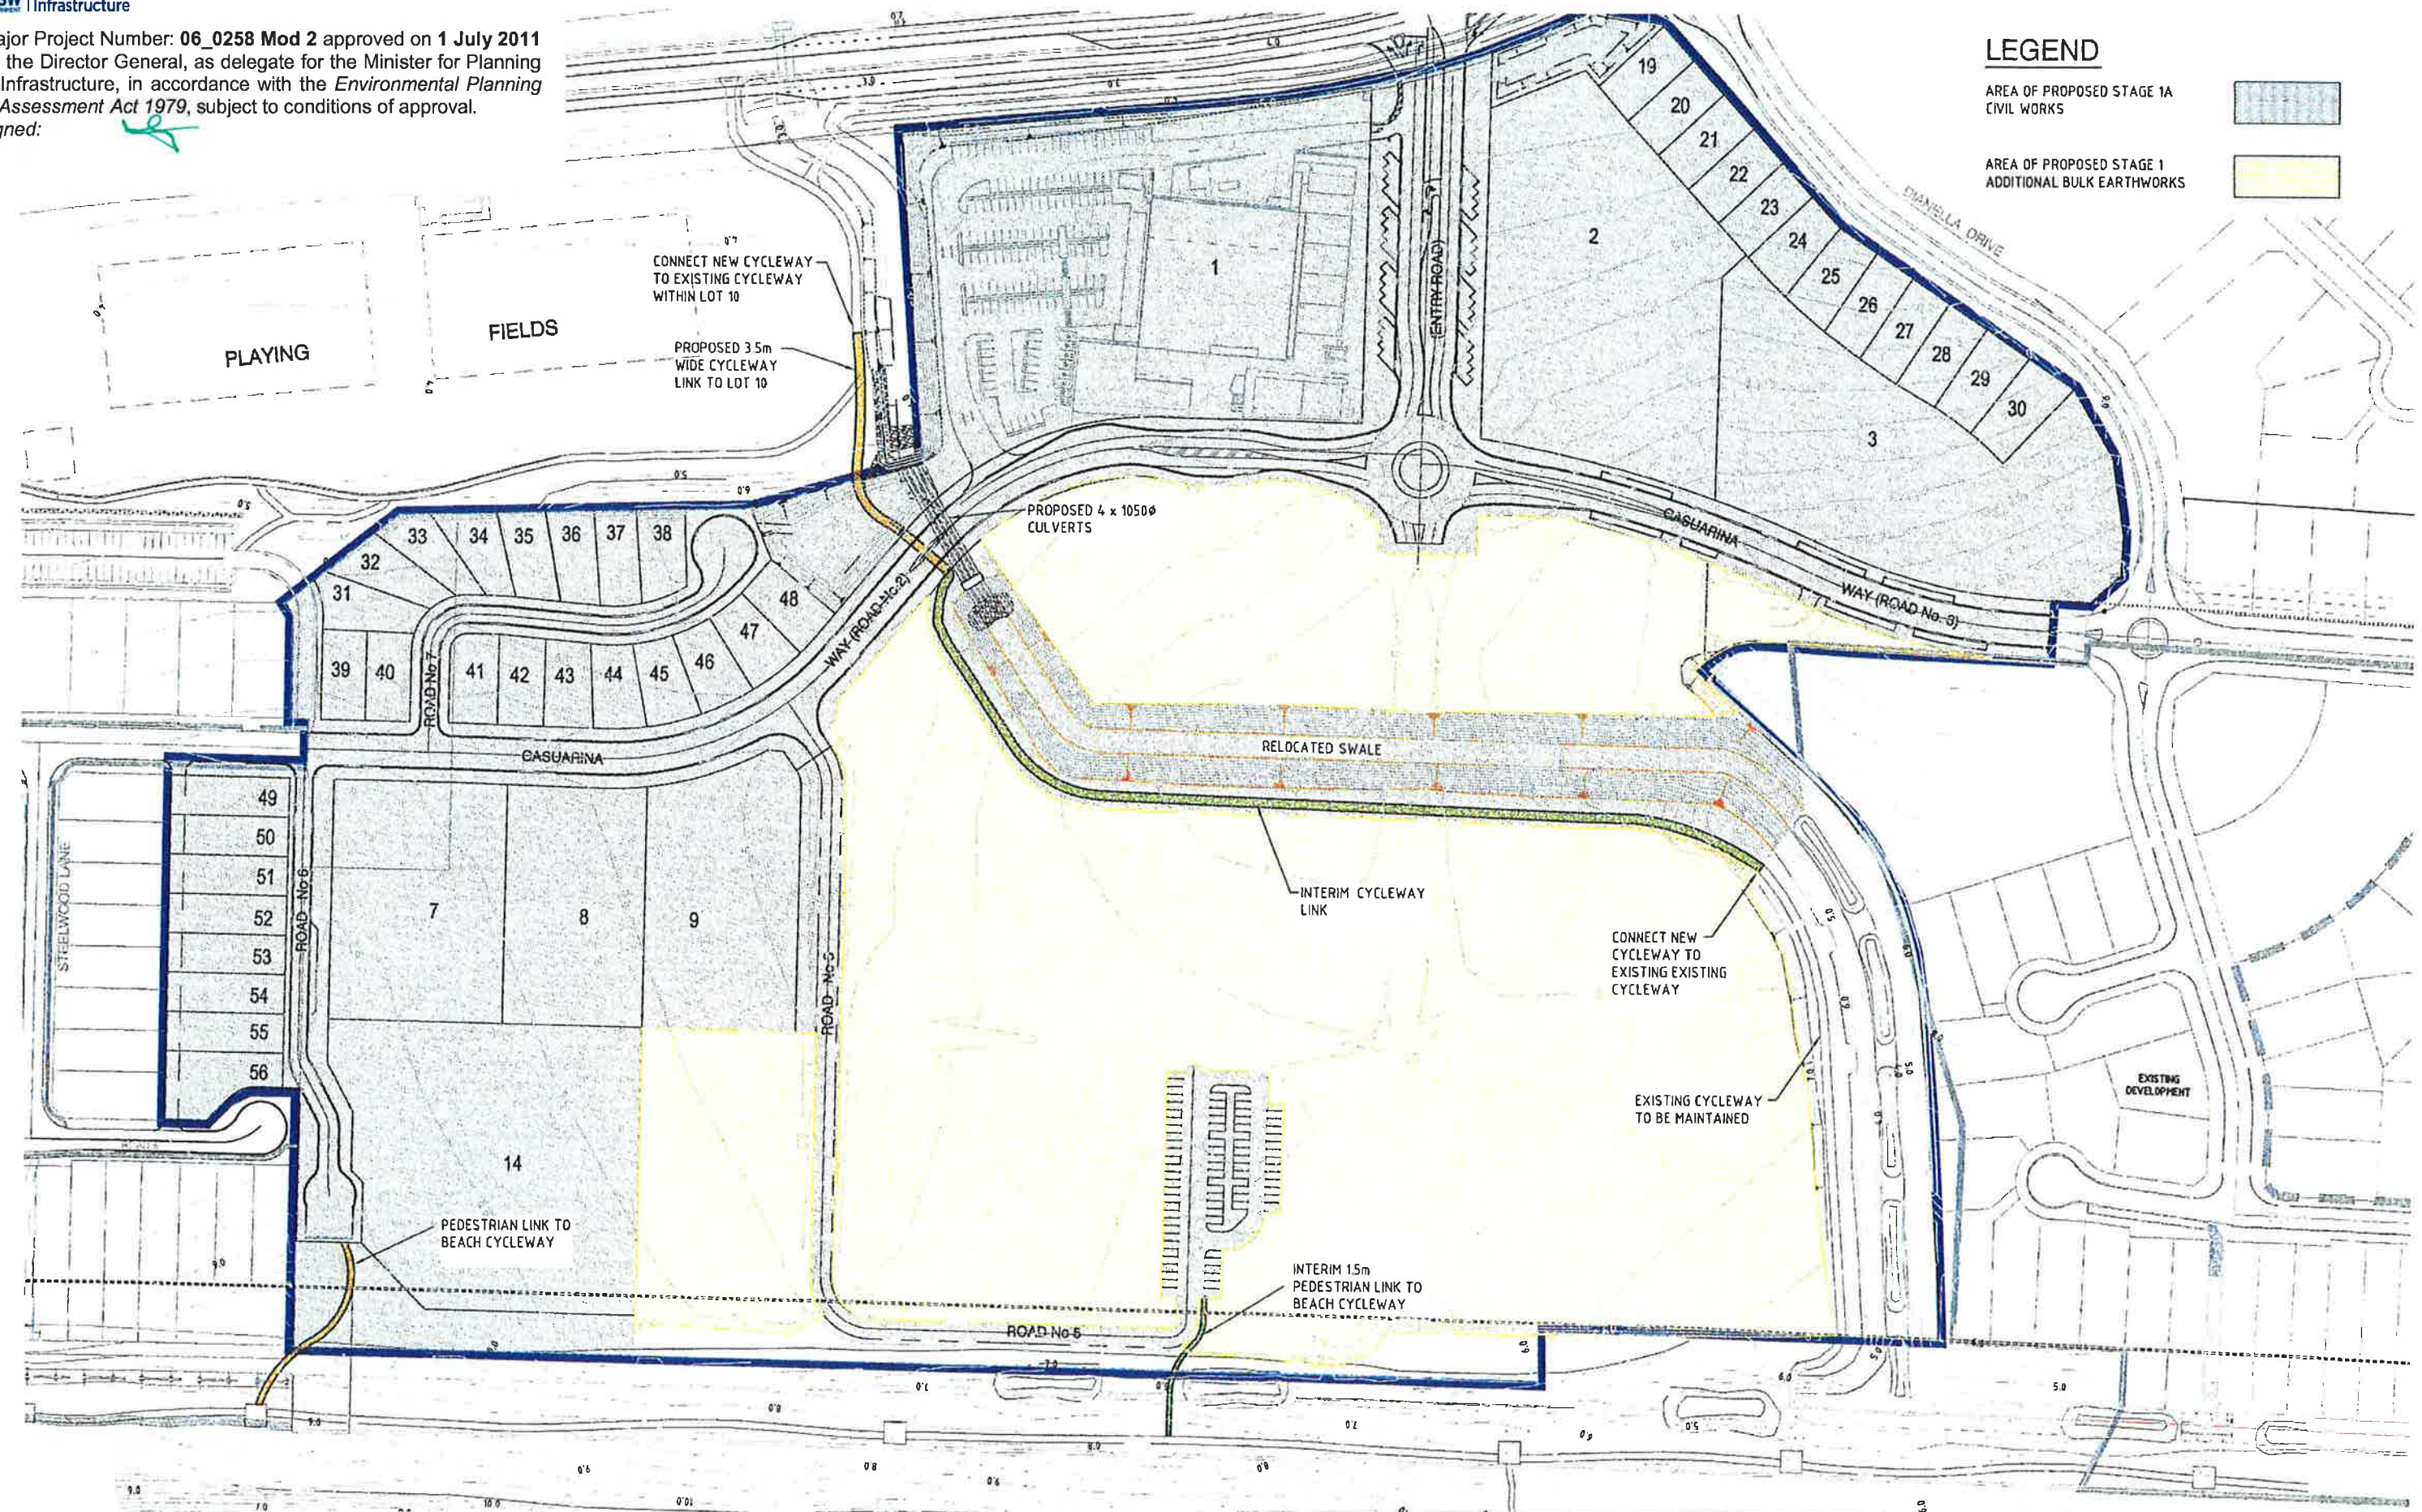

LEGEND

- AREA OF PROPOSED STAGE 1A CIVIL WORKS
- AREA OF PROPOSED STAGE 1 ADDITIONAL BULK EARTHWORKS

 


© Cardno (Qld) Pty Ltd All Rights Reserved 2002.
Copyright in the whole and every part of this drawing belongs to Cardno (Qld) Pty Ltd and may not be used, sold, transferred, copied or reproduced in whole or in part in any manner or form or on any media, in any person other than by agreement with Cardno (Qld) Pty Ltd.
This document is produced by Cardno (Qld) Pty Ltd solely for the benefit of and use by the client in accordance with the terms of the relevant Cardno (Qld) Pty Ltd contract and shall not assume any responsibility or liability whatsoever to any third party arising out of any use or reliance by third party on the content of this document.


Cardno (Qld) Pty Ltd ACN: 051 074 992
Commercial Centre, 1st of Copr
Gold Coast City, Queensland 4217
Email: geo@cardno.com.au

KINGS BEACH (No. 2) PTY LTD	
CASUARINA BEACH	
TOWN CENTRE	
STAGE 1A SECTION 75W SUBMISSION	
SCALE - 1:1000	A1
DATE - 18 NOVEMBER, 2010	REV B
DRAWING No	7079/4/1-FIG DA103

FIGURE No. DA103 (18/11/10)
STAGE 1A WORKS PLAN

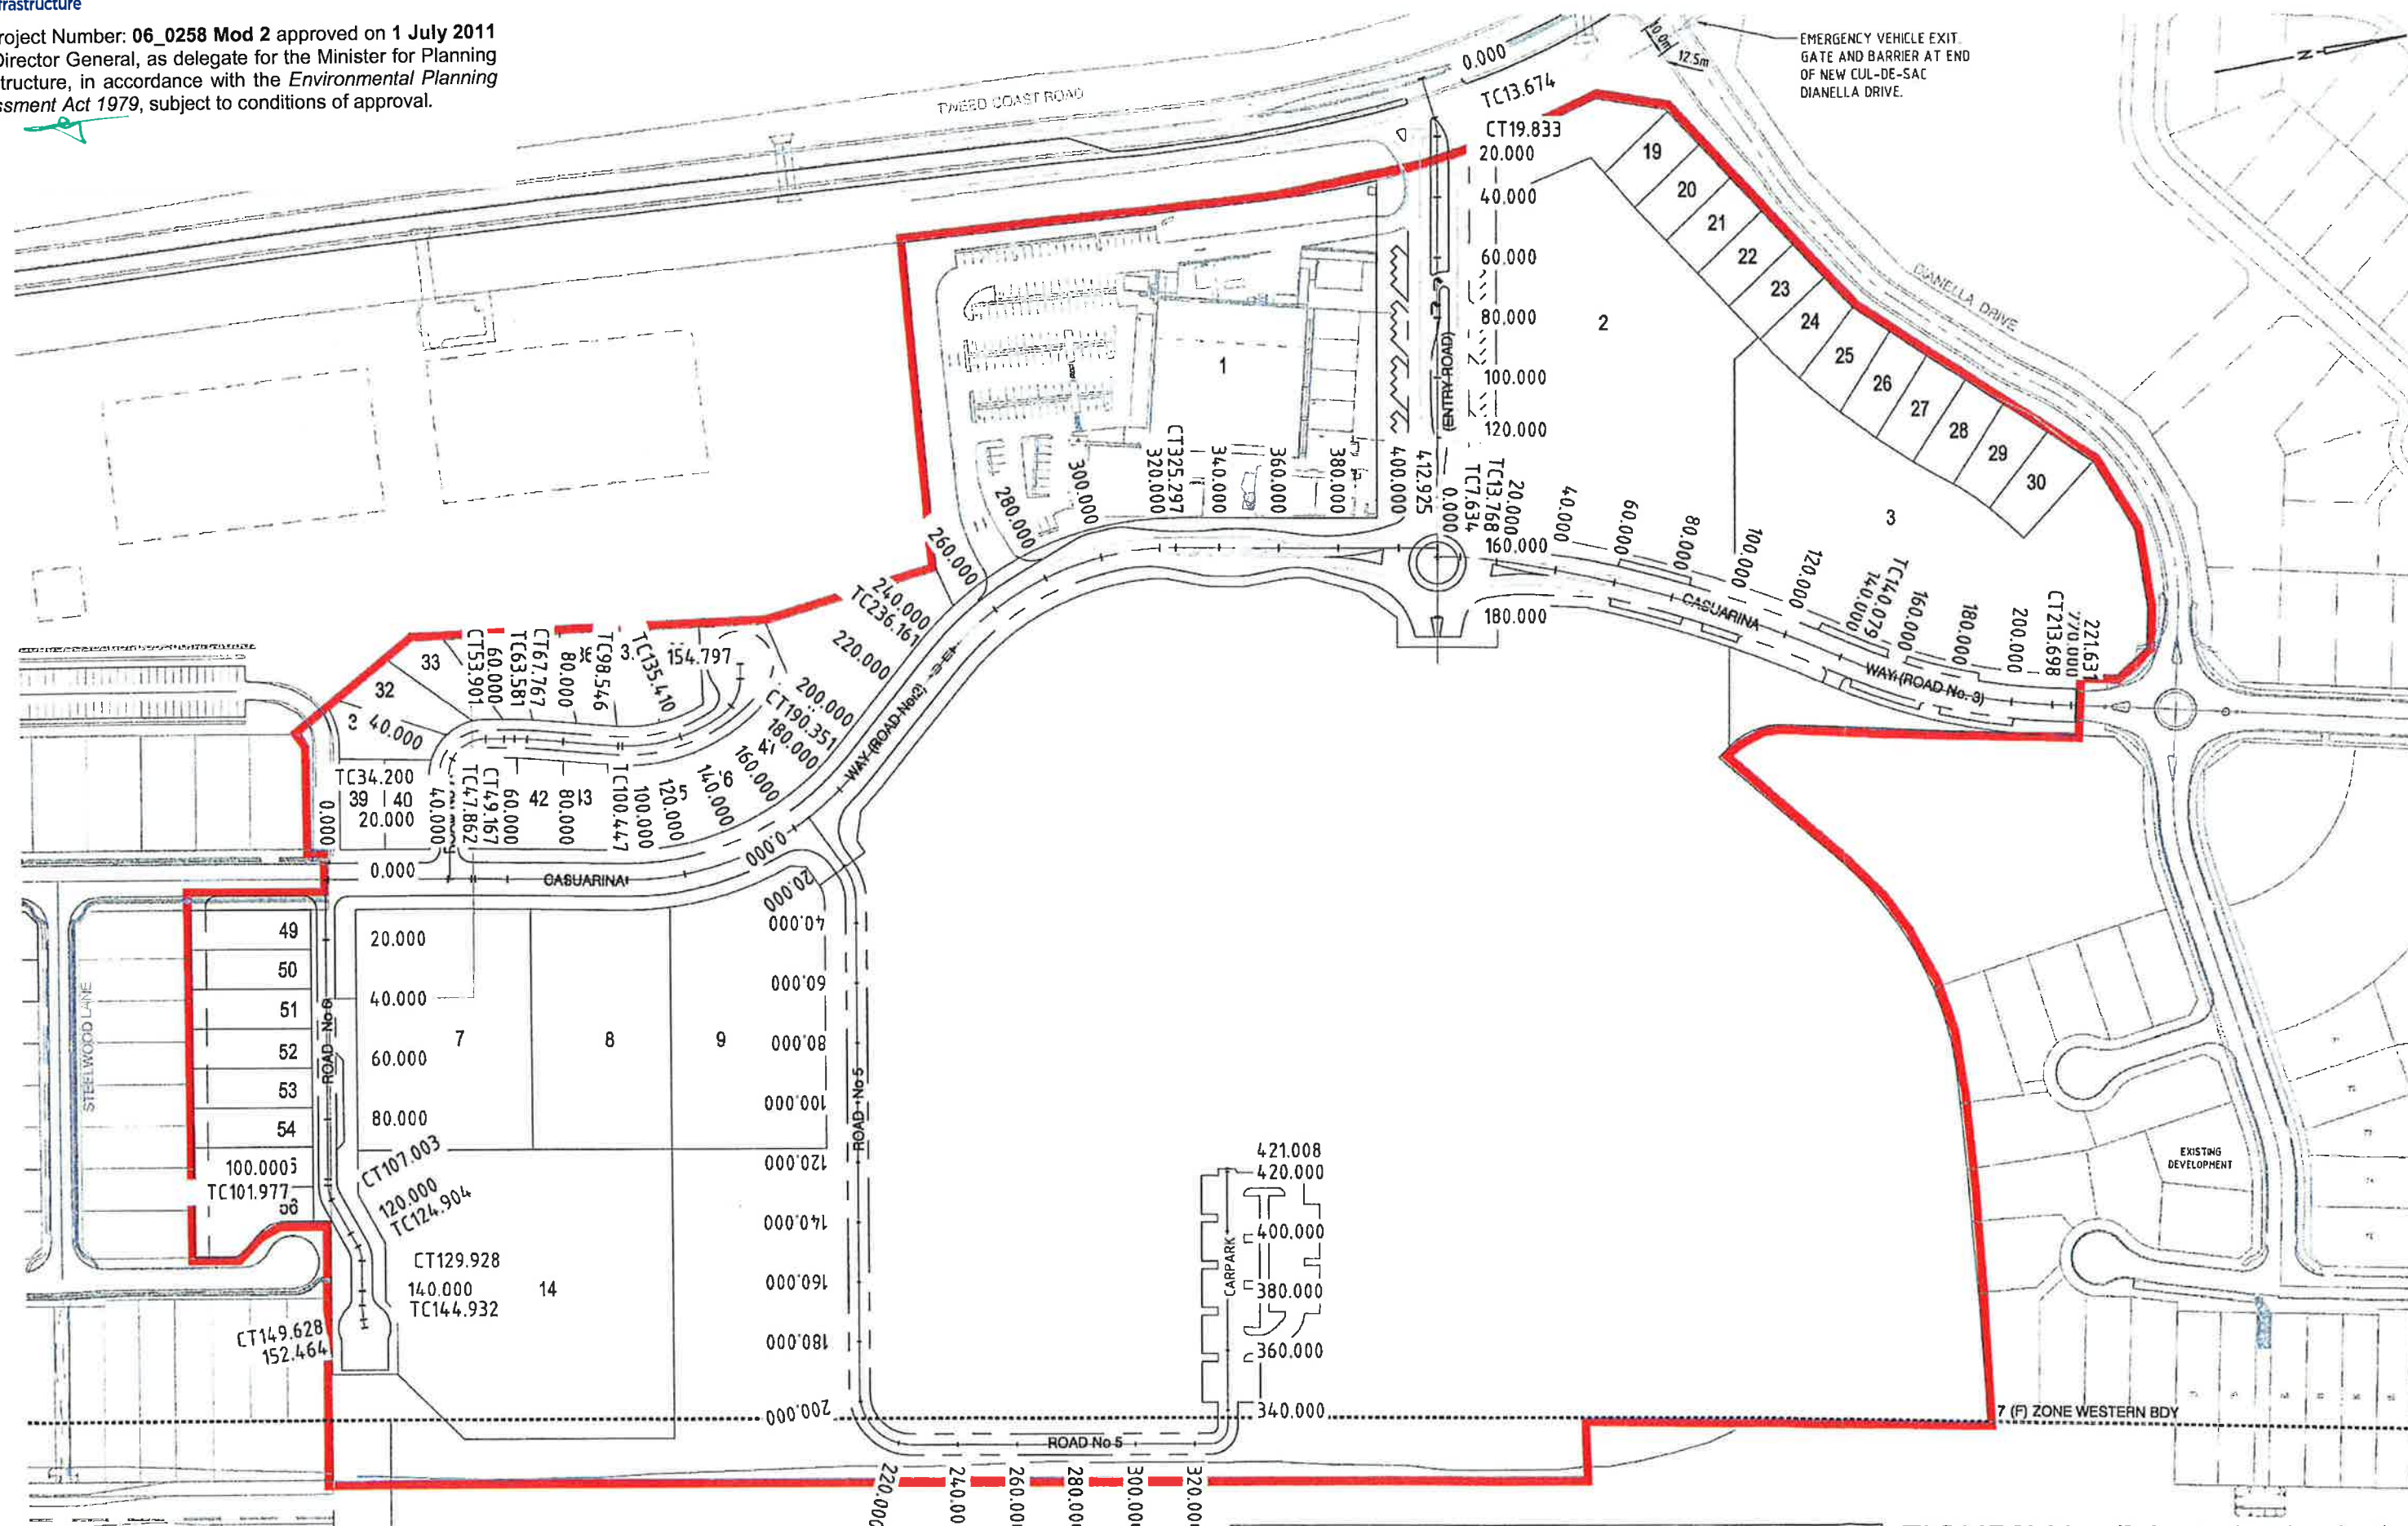


20 10 0 20 40 60 80
SCALE BEFORE REDUCTION 1:2000

© Cardno (Qld) Pty Ltd All Rights Reserved 2002.
Copyright in the whole and every part of this drawing belongs to Cardno (Qld) Pty Ltd and may not be used,
sold, transferred, copied or reproduced in whole or in part in any manner or form or by any means, to any
person other than by agreement with Cardno (Qld) Pty Ltd.

 **Cardno**
Cardno (Qld) Pty Ltd ACN: 051 074 902
Commercial Centre, 1st Floor, Coppi
Gold Coast City, Queensland 4217
Email: gcc@cardno.com.au

KINGS BEACH (No. 2) PTY LTD	
CASUARINA BEACH	
TOWN CENTRE	
STAGE 1A SECTION 75W SUBMISSION	
SCALE: 1:2000	A1
DATE: 18 NOVEMBER, 2010	REV. B
DRAWING No.	7079/4/1-FIG DA104

FIGURE No. DA104(18/11/10)
STAGE 1A ROAD LAYOUT PLAN

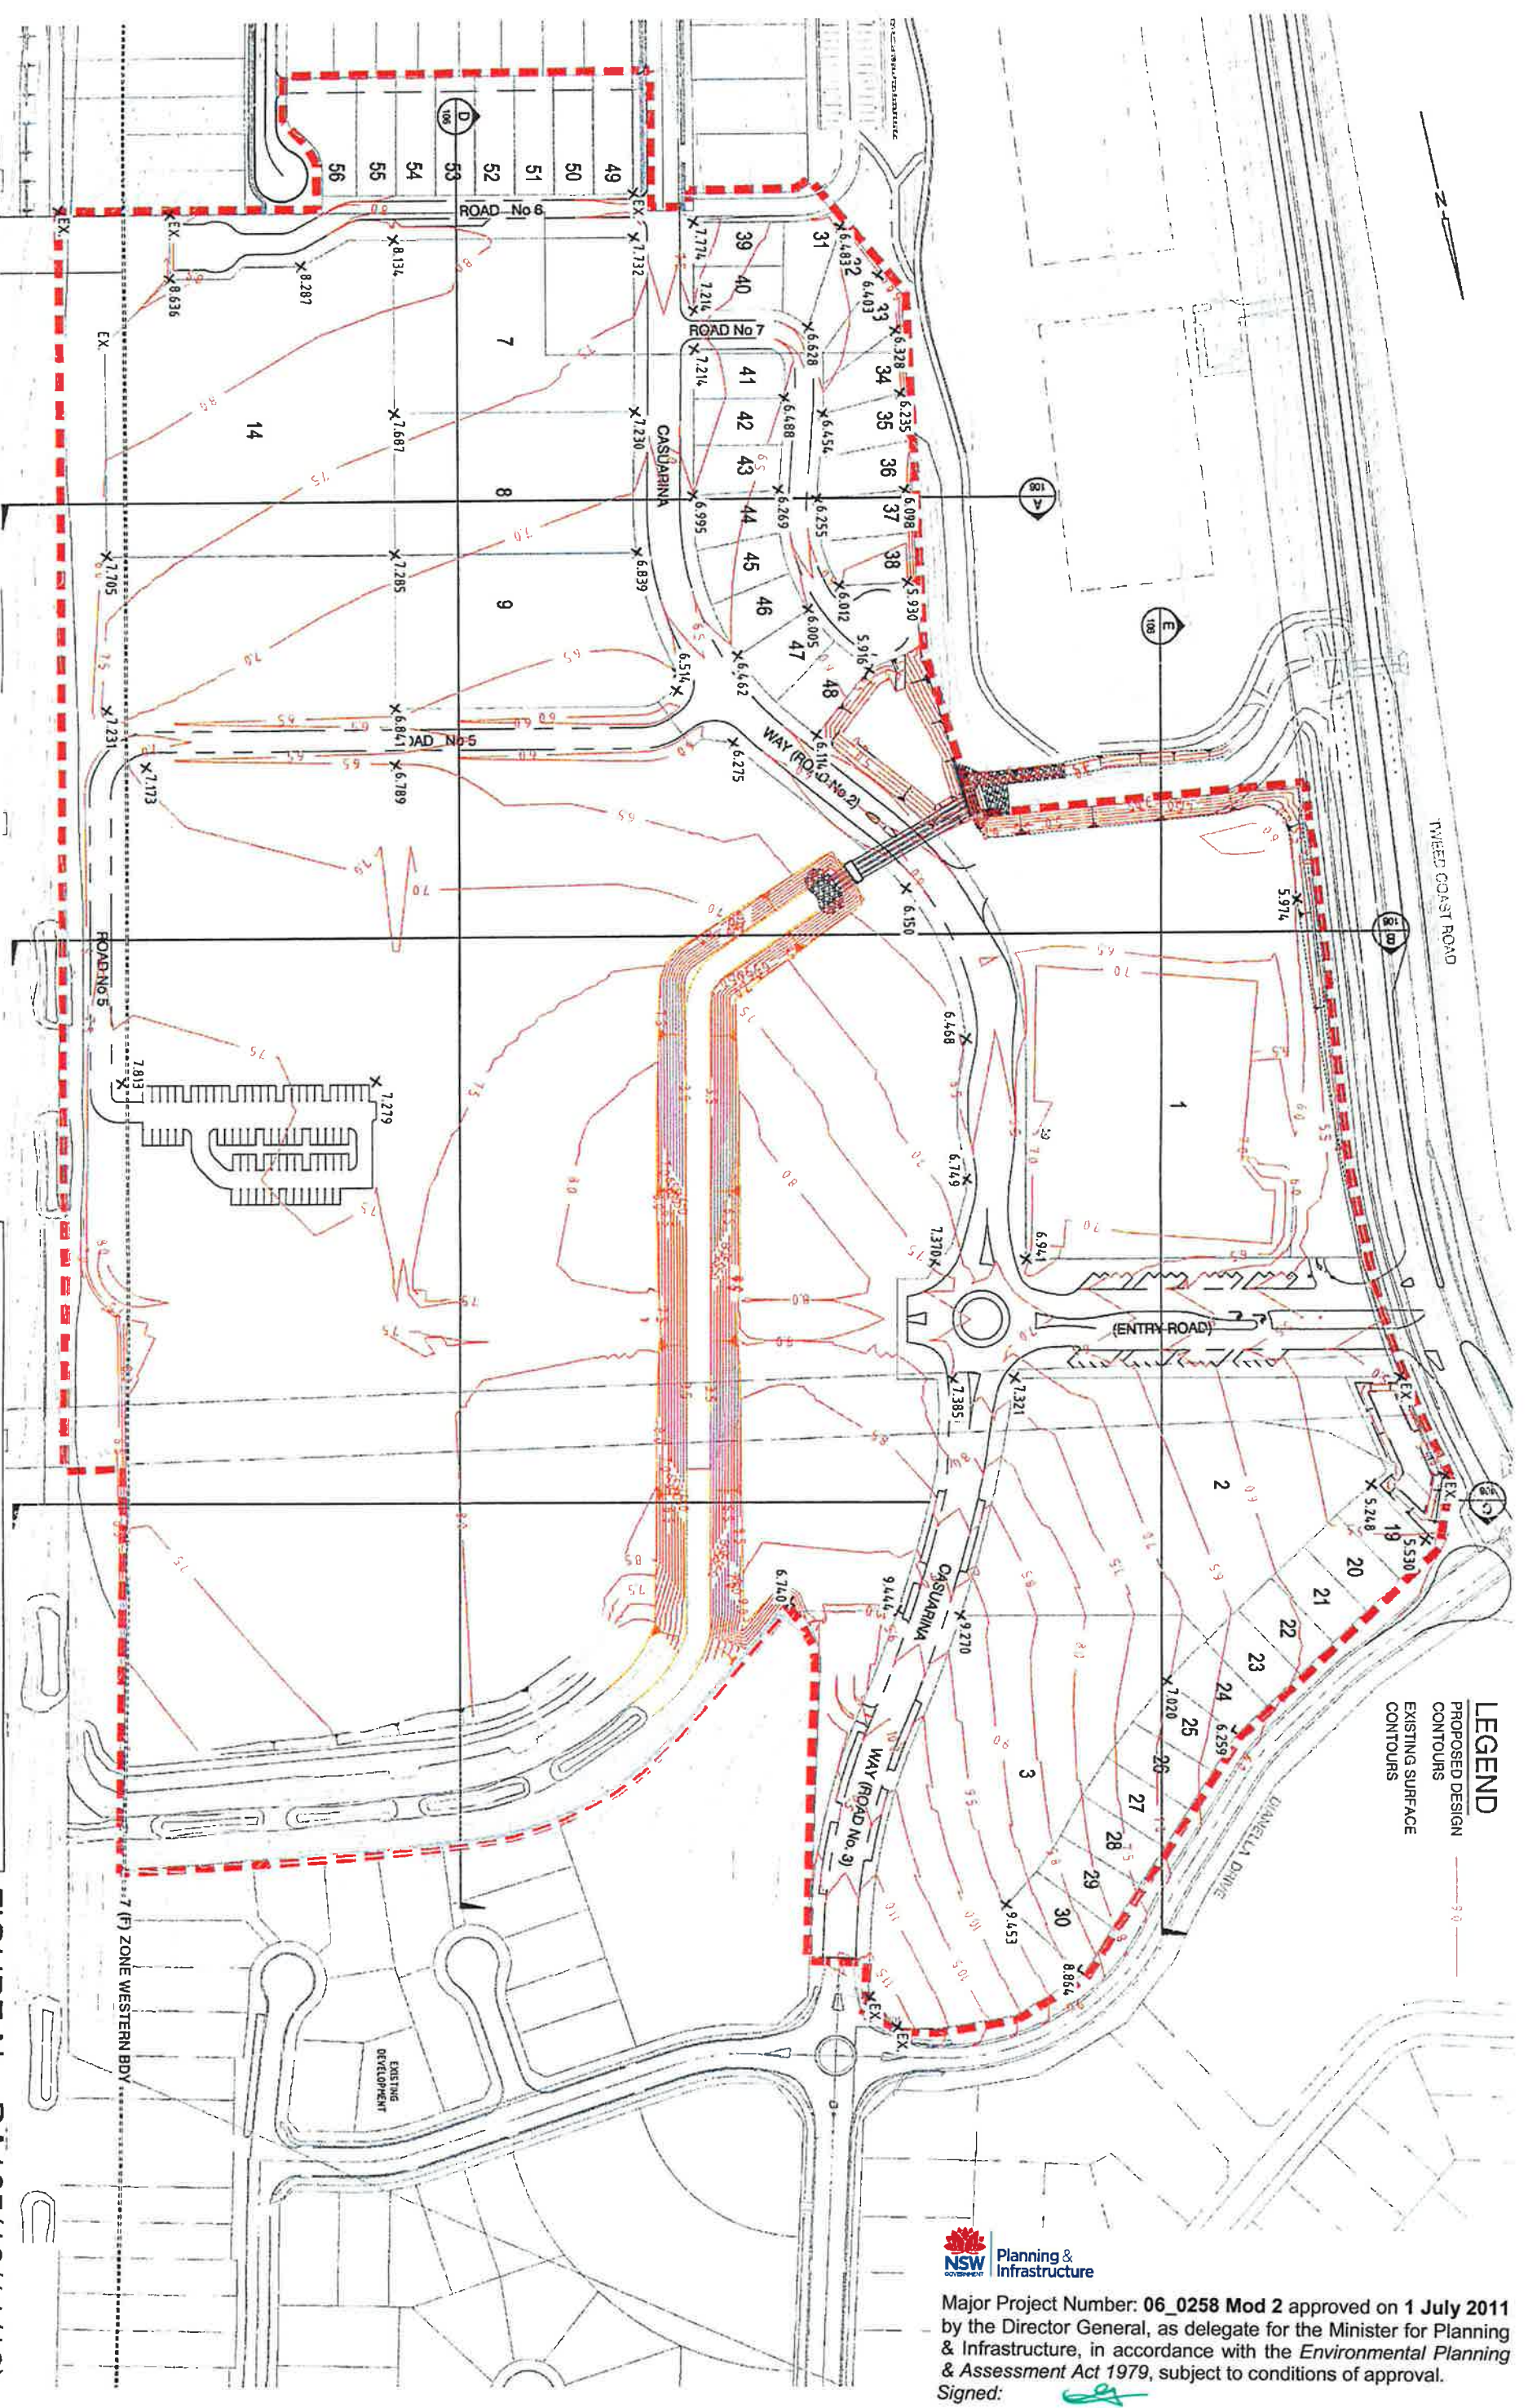

LEGEND

- PROPOSED DESIGN CONTOURS
- EXISTING SURFACE CONTOURS



Major Project Number: 06_0258 Mod 2 approved on 1 July 2011 by the Director General, as delegate for the Minister for Planning & Infrastructure, in accordance with the *Environmental Planning & Assessment Act 1979*, subject to conditions of approval.
Signed:

KINGS BEACH (NO. 2) PTY LTD

CASUARINA BEACH
TOWN CENTRE

STAGE 1A SECTION 75W SUBMISSION

SCALE: 1:1000	A1
DATE: 18 NOVEMBER 2010	REV: 8
DRAWING NO:	7079/2/1-FIG DA105



Cardno (Qld) Pty Ltd. All Rights Reserved 2011.
This drawing is the property of Cardno (Qld) Pty Ltd. It is to be used for the purpose of the project only and is not to be used for any other purpose without the written consent of Cardno (Qld) Pty Ltd.
The drawing is prepared by Cardno (Qld) Pty Ltd. It does not represent the views of any other person and is not to be used for any other purpose without the written consent of Cardno (Qld) Pty Ltd.

FIGURE NO. DA105(18/11/10)

STAGE 1A FINISHED
SURFACE CONTOURS

NOTE:
REFER FIGURE DA106 FOR
SITE CROSS SECTIONS
SCALE BEFORE REDUCTION
20 10 0 20 40 60 80m
1 : 1000

CAD FILE NAME: G:\7079\DA105\DA105.dwg
G:\7079\DA105\DA105.dwg



- LEGEND:**
- 1.0 ——— FILL DEPTH CONTOURS (0.5m INTERVALS)
 - 1.0 ——— CUT DEPTH CONTOURS (0.5m INTERVALS)
 - - - - - CUT/FILL INTERFACE
 - CUT AREA
 - FILL AREA
 - SITE BOUNDARY

20 10 0 20 40 60 80
SCALE BEFORE REDUCTION 1:1000

© Cardno (Old) Pty Ltd All Rights Reserved 2002.
Copyright in the whole and every part of this drawing belongs to Cardno (Old) Pty Ltd and may not be used, sold, transferred, copied or reproduced in whole or in part in any manner or form or on any media, in any person other than by agreement with Cardno (Old) Pty Ltd.
This document is produced by Cardno (Old) Pty Ltd solely for the benefit of and use by the client in accordance with the terms of the contract. Cardno (Old) Pty Ltd does not and shall not assume any responsibility or liability whatsoever to any third party arising out of any use or reliance by third party on the content of this document.


Cardno (Old) Pty Ltd ACN: 051 074 992
Commercial Centre, 1st Floor, 4217
Gold Coast City, Queensland 4217
Email: gco@cardno.com.au






KINGS BEACH (No. 2) PTY LTD

CASUARINA BEACH
TOWN CENTRE
STAGE 1A SECTION 75W SUBMISSION

SCALE: 1:1000
DATE: 18 NOVEMBER, 2010
DRAWING No. 7079/4/1-FIG DA106
A1
REV. A

FIGURE No. DA106(15/09/10)

CUT / FILL DEPTHS
LAYOUT PLAN

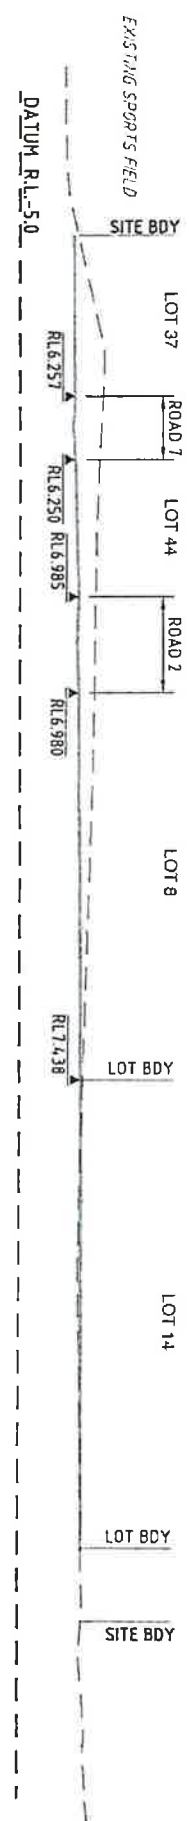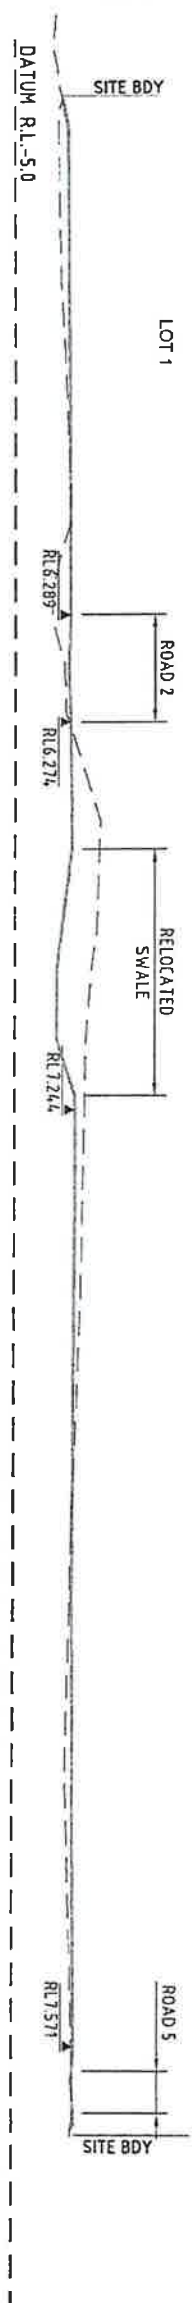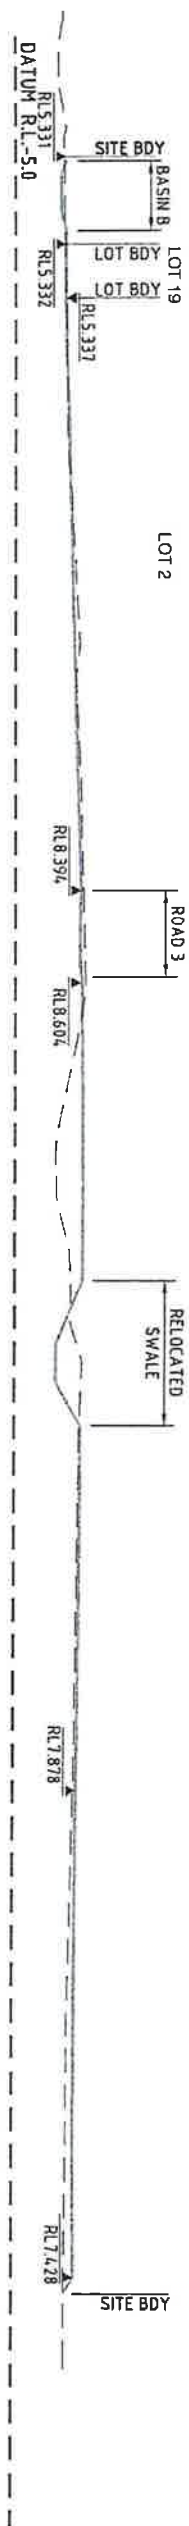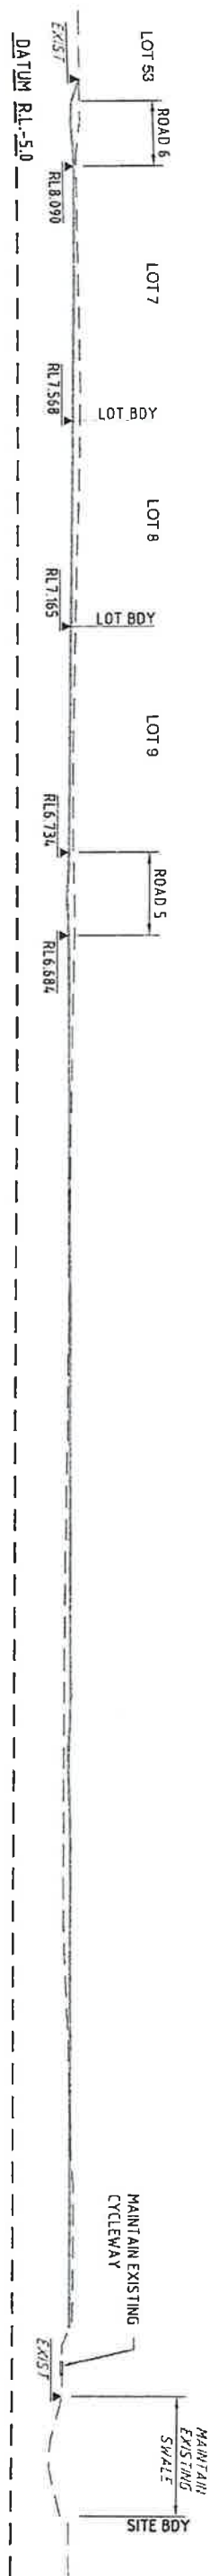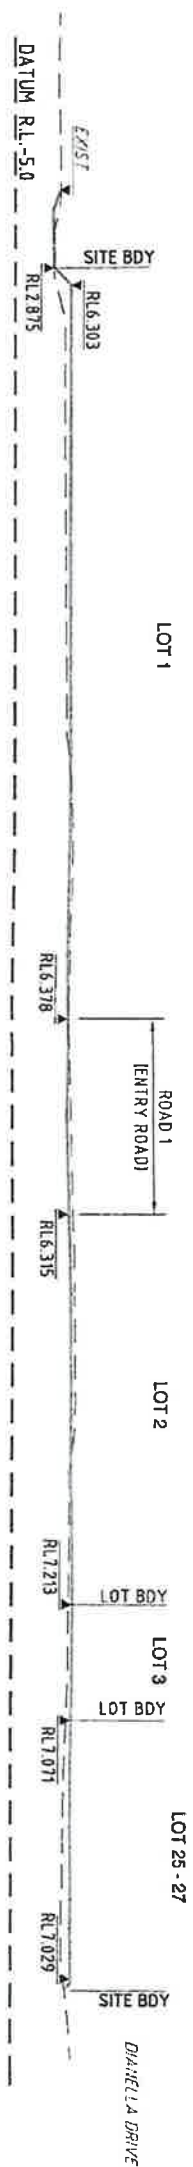

Major Project Number: **06_0258 Mod 2** approved on **1 July 2011** by the Director General, as delegate for the Minister for Planning & Infrastructure, in accordance with the *Environmental Planning & Assessment Act 1979*, subject to conditions of approval.
Signed: _____



CAD FILE NAME: G:\079\06\10\10A\Approval\079\2\10A\107.dwg

© Cardno (Qld) Pty Ltd All Rights Reserved 2012
Except in the title and every part of the drawing which is Crown or State or Territory or Local Government property, no part of this drawing may be reproduced, stored in a retrieval system, or transmitted in any form or by any means, electronic, mechanical, photocopying, recording, or by any information storage or retrieval system, without the prior written permission of Cardno (Qld) Pty Ltd.

Cardno (Qld) Pty Ltd ACN: 061 074 592
Cardno (Qld) Pty Ltd, 100 St. George Street, Sydney, NSW 2000
Cardno (Qld) Pty Ltd, 100 St. George Street, Sydney, NSW 2000
Cardno (Qld) Pty Ltd, 100 St. George Street, Sydney, NSW 2000

KINGS BEACH (No. 2) PTY LTD	
CASUARINA BEACH	
TOWN CENTRE	
STAGE 1A SECTION 75W SUBMISSION	
SCALE - 1:500	AI
DATE - 18 NOVEMBER 2012	REV - B
DRAWING No.	
7079/2/1-FIG DA107	

FIGURE NO. DA107(18/11/10)
STAGE 1A SITE CROSS SECTIONS

SEDIMENT BASIN SIZES

BASIN NUMBER	MINIMUM BASIN SIZE (m)
SB1A	14 x 42 x 0.6
SB1B	14 x 42 x 0.6
SB2	6 x 17 x 0.6
SB3	8 x 24 x 0.6

NOTES:


1. EROSION AND SEDIMENT CONTROL MEASURES TO BE INSTALLED AND MODIFIED TO SUIT THE LANDFORM AT THE TIME.
2. IT IS EXPECTED THAT RUNOFF WITHIN SEDIMENT BASINS WILL INFILTRATE THROUGH THE SAND FILTER MEDIA.
3. SEDIMENT BASIN SB1A TO BE RELOCATED TO POSITION OF BASIN SB1B AS GRADING OF CATCHMENT VARIES DURING BULK EARTHWORKS
4. TSC's DEVELOPMENT DESIGN SPECIFICATION D7 ANNEXURE A - "CODE OF PRACTICE FOR SOIL AND WATER MANAGEMENT ON CONSTRUCTION WORKS." SECTION D7.A7 SEDIMENT CONTROL CONDITION 7.2 STATES: "SEDIMENT BASIN(S) MUST BE CONSTRUCTED WHERE THE AREA TO BE DEVELOPED EXCEEDS 1 HECTARE. WHERE IT IS LESS THEN 1 HECTARE, OTHER SEDIMENT CONTROL DEVICES MAY BE ACCEPTED." THEREFORE FOR CATCHMENT AREAS OF GENERALLY 1 HECTARE OR LESS EROSION CONTROL DEVICES OTHER THAN SEDIMENTATION BASINS HAVE BEEN UTILISED.



Major Project Number: 06_0258 Mod 2 approved on 1 July 2011 by the Director General, as delegate for the Minister for Planning & Infrastructure, in accordance with the *Environmental Planning & Assessment Act 1979*, subject to conditions of approval.
Signed:

LEGEND:

- SB3 TEMPORARY SEDIMENT BASIN
- SEDIMENT BASIN DISCHARGE ARRANGEMENT (REFER CARDNO STD DRG S5/6-20)
- SS EXISTING CONTOURS
- SF SEDIMENT FILTER FENCE (REFER TSC STD DRG S.D.501 REV B)
- PB PERIMETER BUND (REFER CARDNO STD DRG S5/6-20)
- CD CATCH DRAIN (REFER CARDNO STD DRG S5/6-20)
- STABILISED SITE ACCESS (REFER CARDNO STD DRG S5/6-20)
- E PRELIMINARY BULK EARTHWORKS CATCHMENT AREA
- SITE BOUNDARY

 


© Cardno (Qld) Pty Ltd All Rights Reserved 2002.
Copyright in the whole and every part of this drawing belongs to Cardno (Qld) Pty Ltd and may not be used, sold, transferred, copied or reproduced in whole or in part in any manner or form or on any media, to any person other than by agreement with Cardno (Qld) Pty Ltd.
This document is produced by Cardno (Qld) Pty Ltd solely for the benefit of and use by the client in accordance with the terms of the relevant Cardno (Qld) Pty Ltd contract and shall not assume any responsibility or liability whatsoever to any third party arising out of any use or reliance by third party on the content of this document.

Cardno
Cardno (Qld) Pty Ltd ACN: 051 074 992
Commercial Centre, Isle of Capri
Gold Coast City, Queensland 4217
Email: gco@cardno.com.au

KINGS BEACH (No. 2) PTY LTD	SCALE 1:1,000	A1
CASUARINA BEACH	DATE 18 NOVEMBER, 2010	REV 8
TOWN CENTRE	DRAWING No.	
STAGE 1A SECTION 75W SUBMISSION	7079/4/1-FIG DA108	

FIGURE No.DA108(18/11/10)
STAGE 1A EROSION & SEDIMENT
CONTROL LAYOUT PLAN

Major Project Number: 06_0258 Mod 2 approved on 1 July 2011 by the Director General, as delegate for the Minister for Planning & Infrastructure, in accordance with the *Environmental Planning & Assessment Act 1979*, subject to conditions of approval.
Signed: 

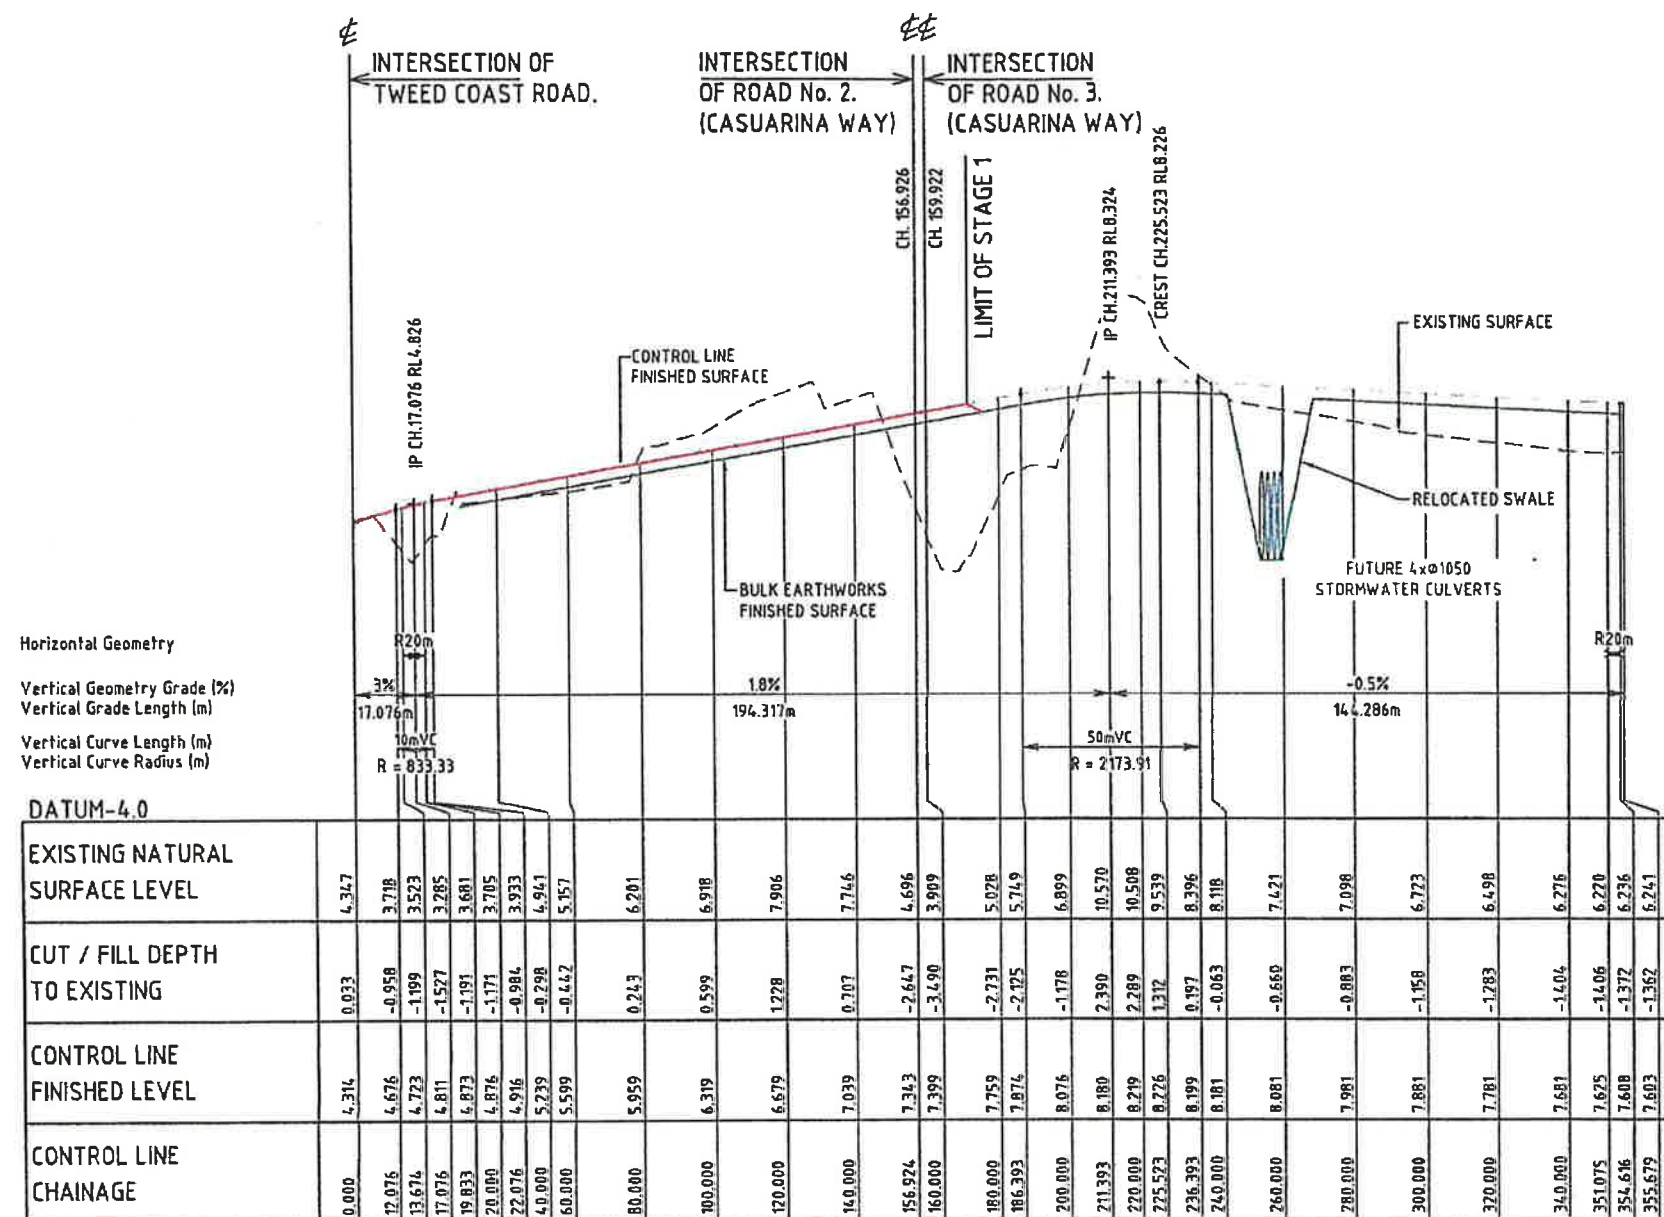

LONGITUDINAL SECTION
ROAD No. 1 (ENTRY ROAD)
HORIZONTAL SCALE 1:1000
VERTICAL SCALE 1:100





© Cardno (Old) Pty Ltd All Rights Reserved 2002.
Copyright in the whole and every part of this drawing belongs to Cardno (Old) Pty Ltd and may not be used, sold, transferred, copied or reproduced in whole or in part in any manner or form or in any media, to any person other than by agreement with Cardno (Old) Pty Ltd.
This document is produced by Cardno (Old) Pty Ltd solely for the benefit of and use by the client in accordance with the terms of the retainer. Cardno (Old) Pty Ltd does not and shall not assume any responsibility or liability whatsoever to any third party arising out of any use or reliance by that party on the content of this document.


Cardno (Old) Pty Ltd ACN 081 074 992
Commercial Centre, 1st Floor
Dale Street, Sydney, New South Wales 1512
Email: qco@cardno.com.au

KINGS BEACH (No. 2) PTY LTD		
CASUARINA BEACH		
TOWN CENTRE		
STAGE 1 SECTION 75W SUBMISSION		
SCALE -- 1:1000H 1:100 V	A1	
DATE -- 08 SEPTEMBER, 2010	REV.	
DRAWING No	7079/4/1-FIG DA109	

FIGURE No. DA109(08/09/10)
ROAD No.1
LONGITUDINAL SECTION

Major Project Number: 06_0258 Mod 2 approved on 1 July 2011 by the Director General, as delegate for the Minister for Planning & Infrastructure, in accordance with the *Environmental Planning & Assessment Act 1979*, subject to conditions of approval.
Signed: 

 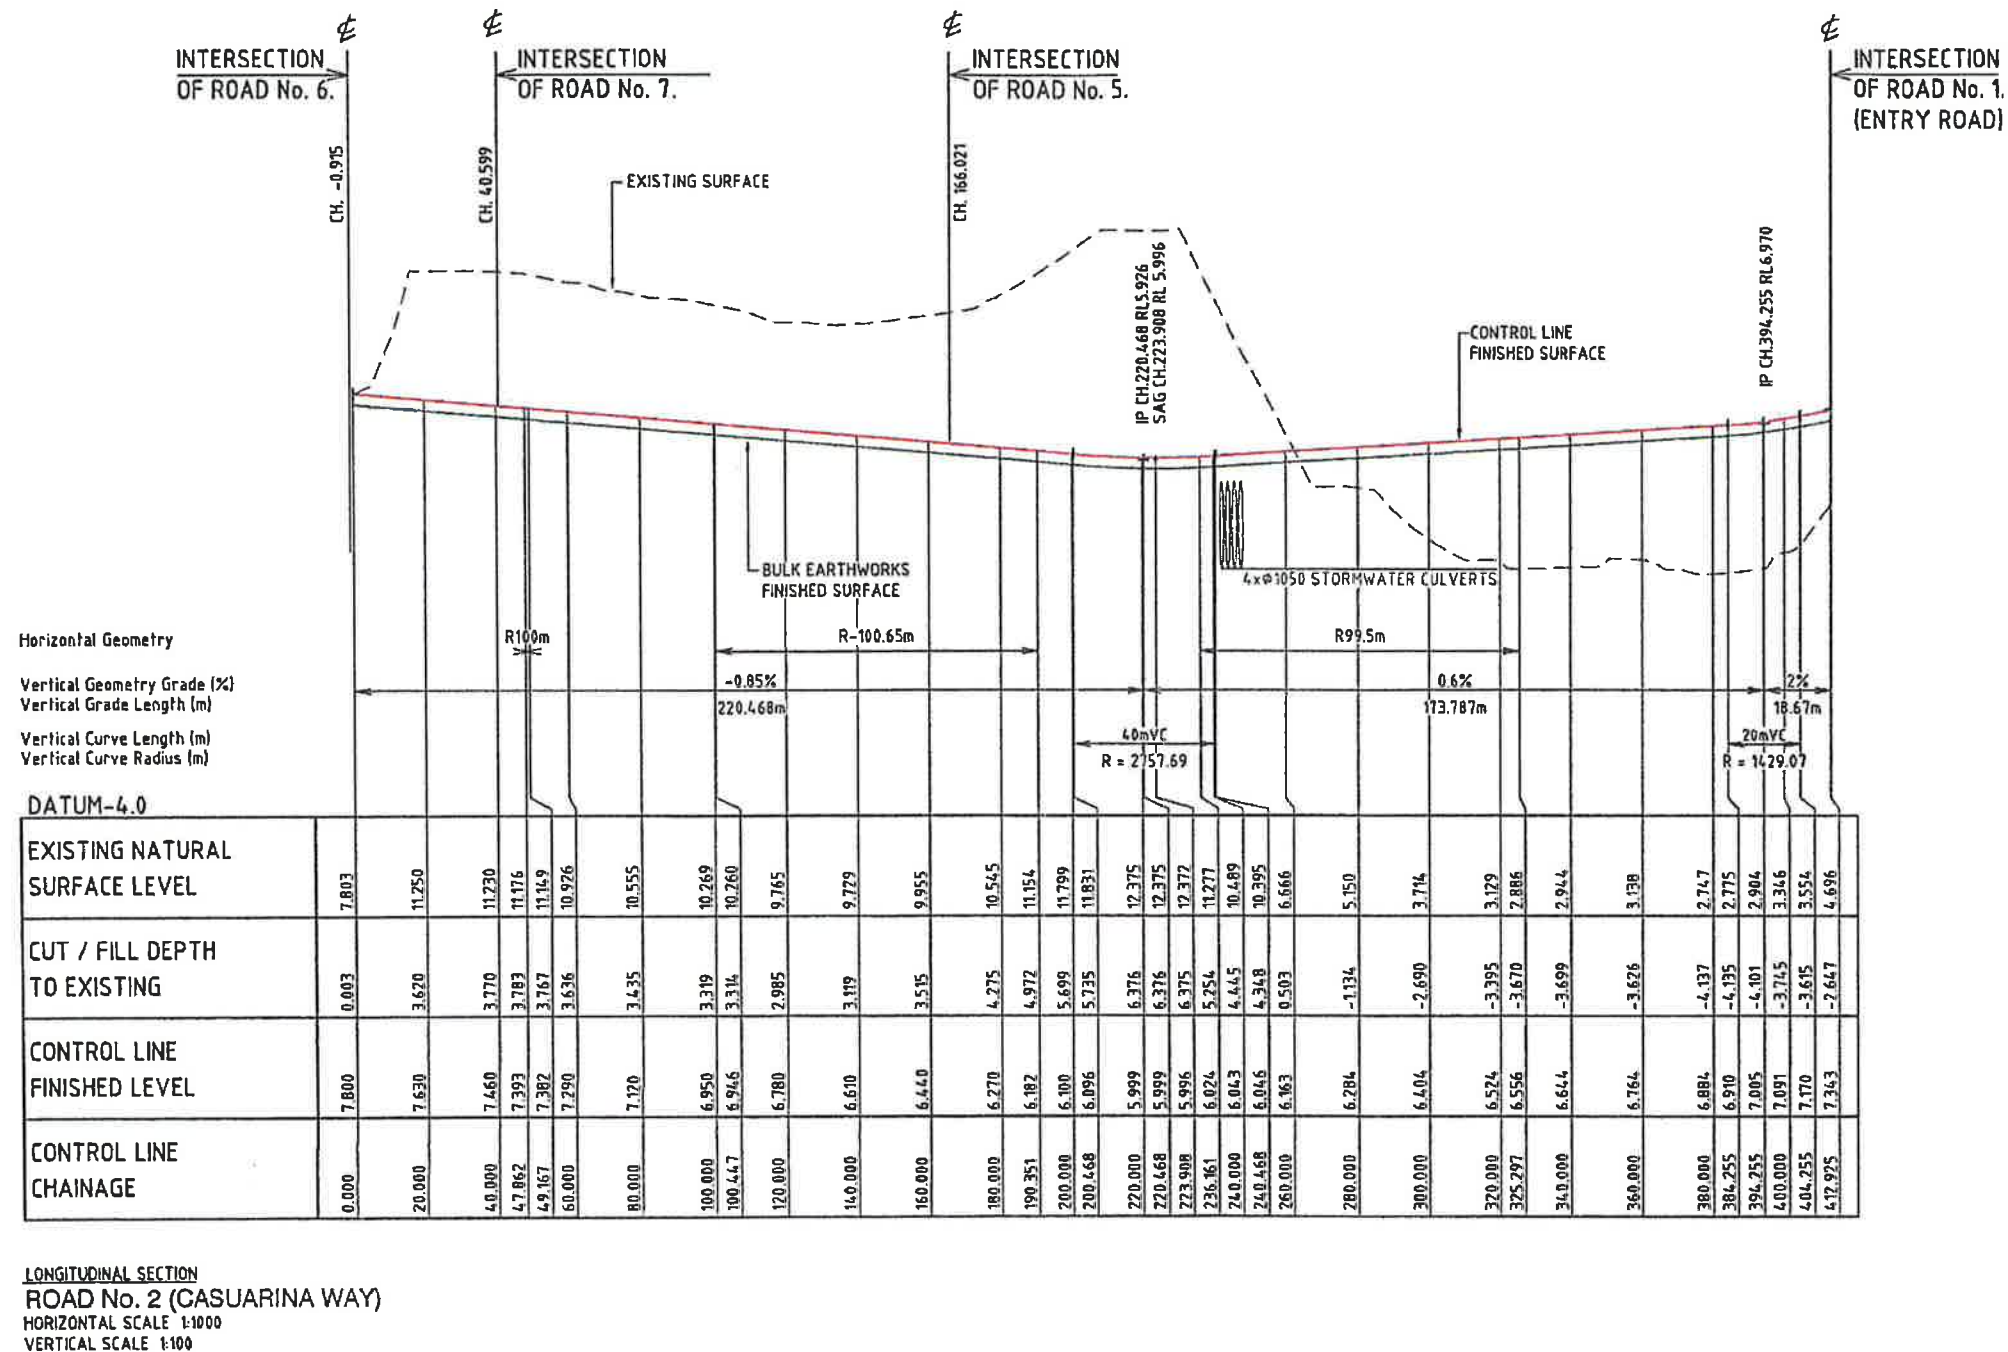



© Cardno (Old) Pty Ltd All Rights Reserved 2002.
 Copyright in the whole and every part of this drawing belongs to Cardno (Old) Pty Ltd and may not be used, sold, transferred, copied or reproduced in whole or in part in any manner or form or on any media, in any person other than by agreement with Cardno (Old) Pty Ltd.
 This document is produced by Cardno (Old) Pty Ltd for the benefit of and use by the client in accordance with the terms of the contract. Cardno (Old) Pty Ltd does not and shall not assume any responsibility or liability whatsoever for any third party arising out of any use or reliance by third parties on the content of this document.

Cardno
 Cardno (Old) Pty Ltd ACN: 051 074 992
 Commercial Centre, 1st Floor, Coppi
 Gold Coast City, Queensland 4217
 Email: info@cardno.com.au

KINGS BEACH (No. 2) PTY LTD	
CASUARINA BEACH	SCALE - 1:1000H 1:100 V
TOWN CENTRE	DATE - 08 SEPTEMBER, 2010
STAGE 1 SECTION 75W SUBMISSION	DRAWING No. 7079/4/1-FIG DA110

FIGURE No. DA110(08/09/10)
 CASUARINA WAY (ROAD No.2)
 LONGITUDINAL SECTION

Major Project Number: 06_0258 Mod 2 approved on 1 July 2011
by the Director General, as delegate for the Minister for Planning
& Infrastructure, in accordance with the *Environmental Planning
& Assessment Act 1979*, subject to conditions of approval.
Signed: 

 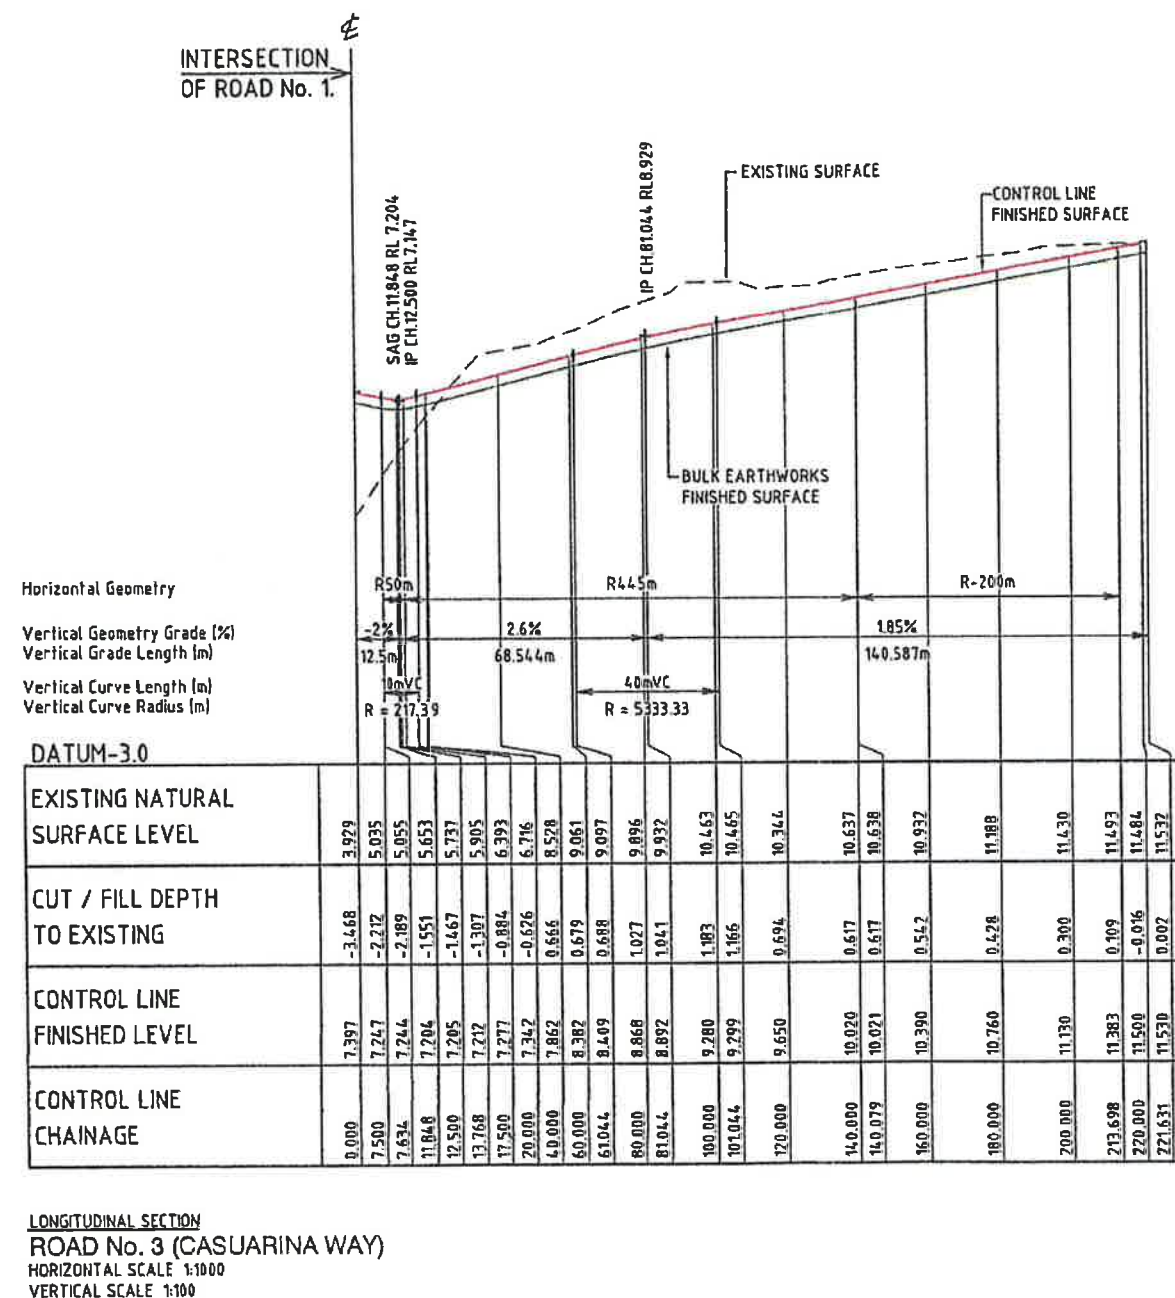

© Cardno (Old) Pty Ltd All Rights Reserved 2002.
Copyright in this whole and every part of this drawing belongs to Cardno (Old) Pty Ltd and may not be used,
sold, transferred, copied or reproduced in whole or in part in any manner or form or on any media, by any
person other than by agreement with Cardno (Old) Pty Ltd.



This document is produced by Cardno (Old) Pty Ltd solely for the benefit of and use by the client in
accordance with the terms of the relevant Cardno (Old) Pty Ltd does not and shall not assume any
responsibility or liability whatsoever to any third party arising out of any use or reliance by third party
on the content of this document.


Cardno (Old) Pty Ltd ACN: 051 074 892
Commercial Centre, 1st Floor
Gold Coast City, Queensland 4217
Email: gco@cardno.com.au

KINGS BEACH (No. 2) PTY LTD		
CASUARINA BEACH		
TOWN CENTRE		
STAGE 1 SECTION 75W SUBMISSION		
SCALE 1: 1:1000H 1:100 V	A1	
DATE 08 SEPTEMBER, 2010	REV	
DRAWING No	7079/4/1-FIG DA111	

FIGURE No.DA111(08/09/10)
ROAD No 3 (CASUARINA WAY)
LONGITUDINAL SECTION

Major Project Number: 06_0258 Mod 2 approved on 1 July 2011 by the Director General, as delegate for the Minister for Planning & Infrastructure, in accordance with the *Environmental Planning & Assessment Act 1979*, subject to conditions of approval.
Signed: 

 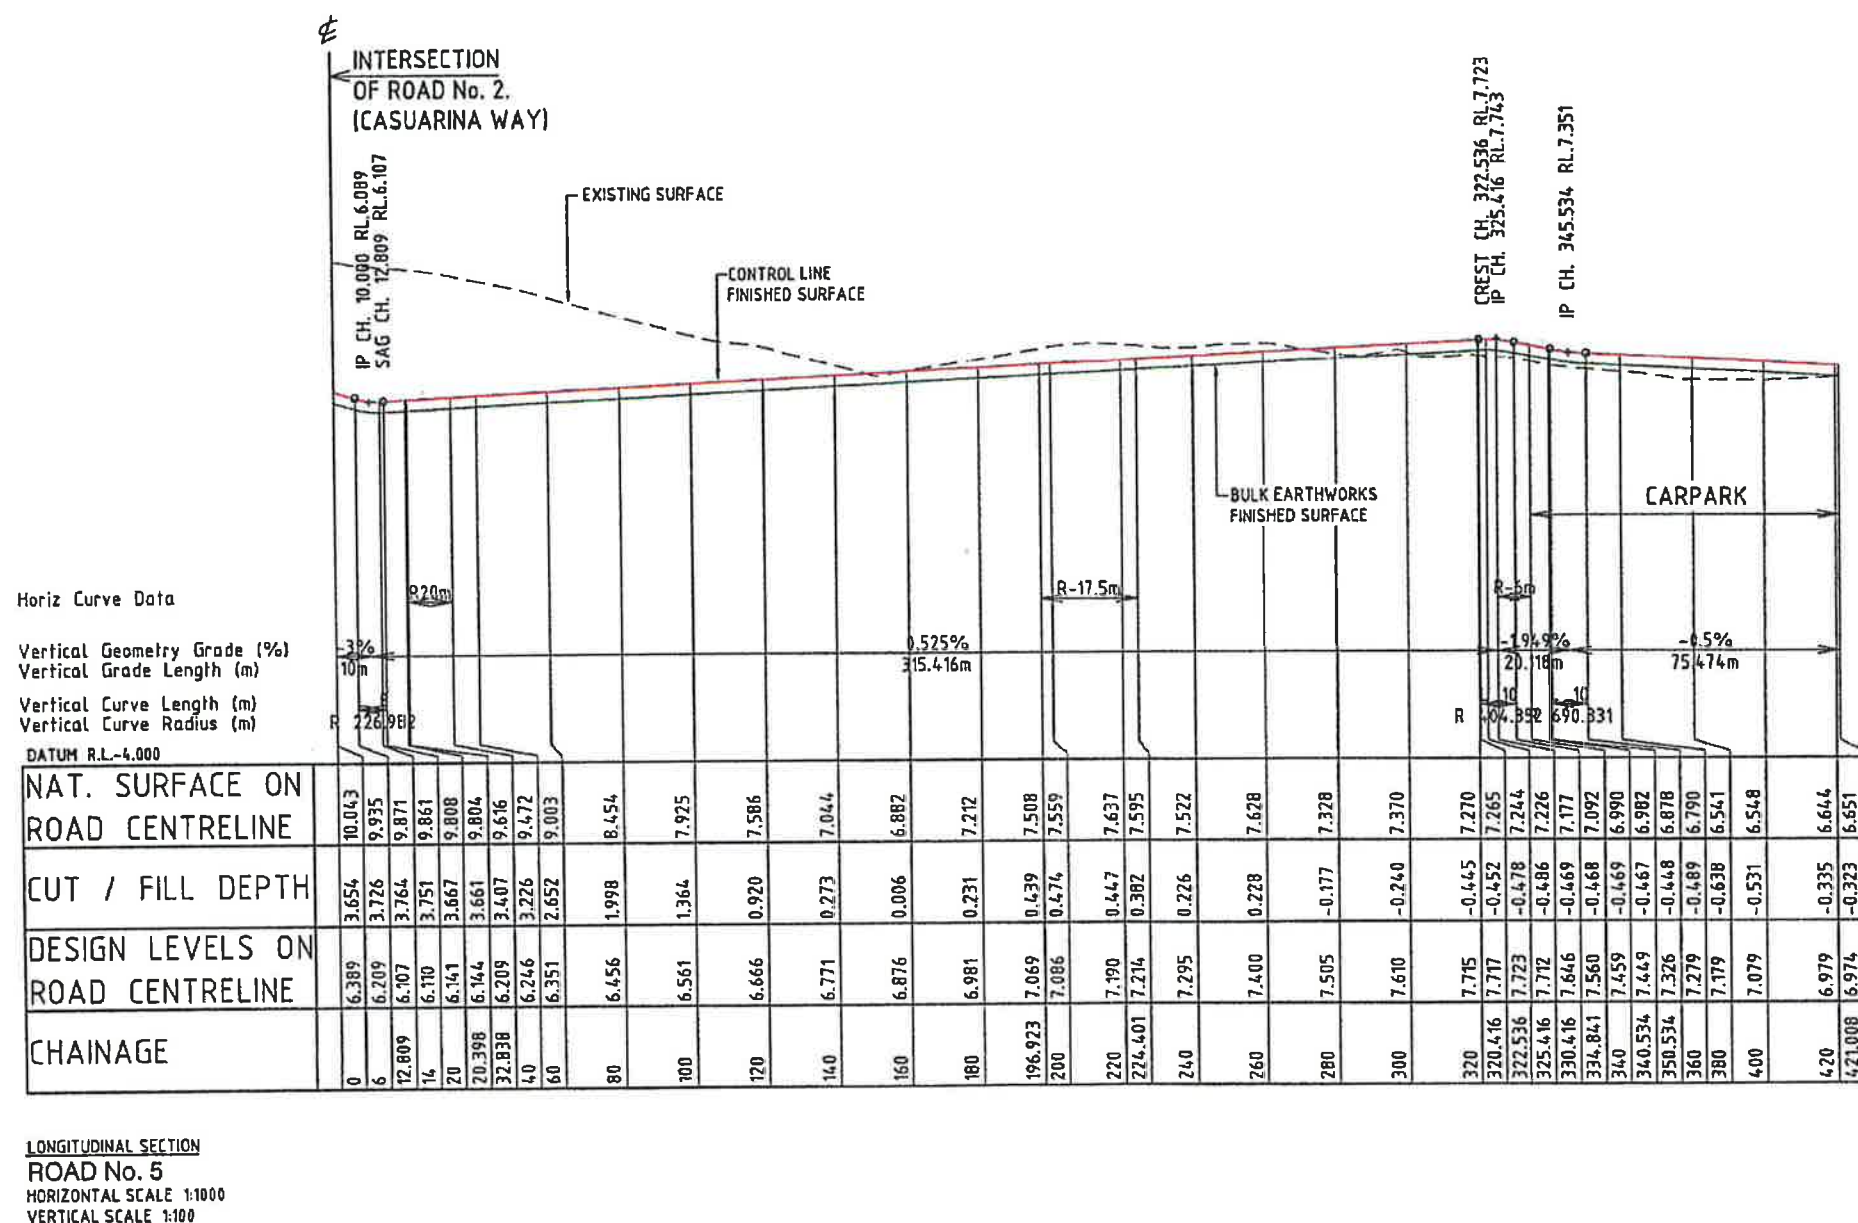

Cardno (Old) Pty Ltd All Rights Reserved 2002
Copyright in the whole and every part of this drawing belongs to Cardno (Old) Pty Ltd and may not be used, sold, transferred, copied or reproduced in whole or in part in any manner or form or in any media, to any person other than by agreement with Cardno (Old) Pty Ltd.



This document is produced by Cardno (Old) Pty Ltd solely for the benefit of and use by the client in accordance with the terms of the relevant Contract. Cardno (Old) Pty Ltd does not and shall not assume any responsibility or liability whatsoever to any third party arising out of any use or reliance by third party on the content of this document.


Cardno (Old) Pty Ltd ACN: 051 074 992
Commercial Centre, 1st Floor
Gold Coast City, Queensland 4217
Email: gco@cardno.com.au

KINGS BEACH (No. 2) PTY LTD		
CASUARINA BEACH		SCALE: 1:1000H 1:100V
TOWN CENTRE		DATE: 08 SEPTEMBER, 2010
STAGE 1 SECTION 75W SUBMISSION		REV.
7079/4/1-FIG DA112		DRAWING No.

FIGURE No.DA112(08/09/10)
ROAD No 5
LONGITUDINAL SECTION

Major Project Number: 06_0258 Mod 2 approved on 1 July 2011 by the Director General, as delegate for the Minister for Planning & Infrastructure, in accordance with the *Environmental Planning & Assessment Act 1979*, subject to conditions of approval.
Signed: 

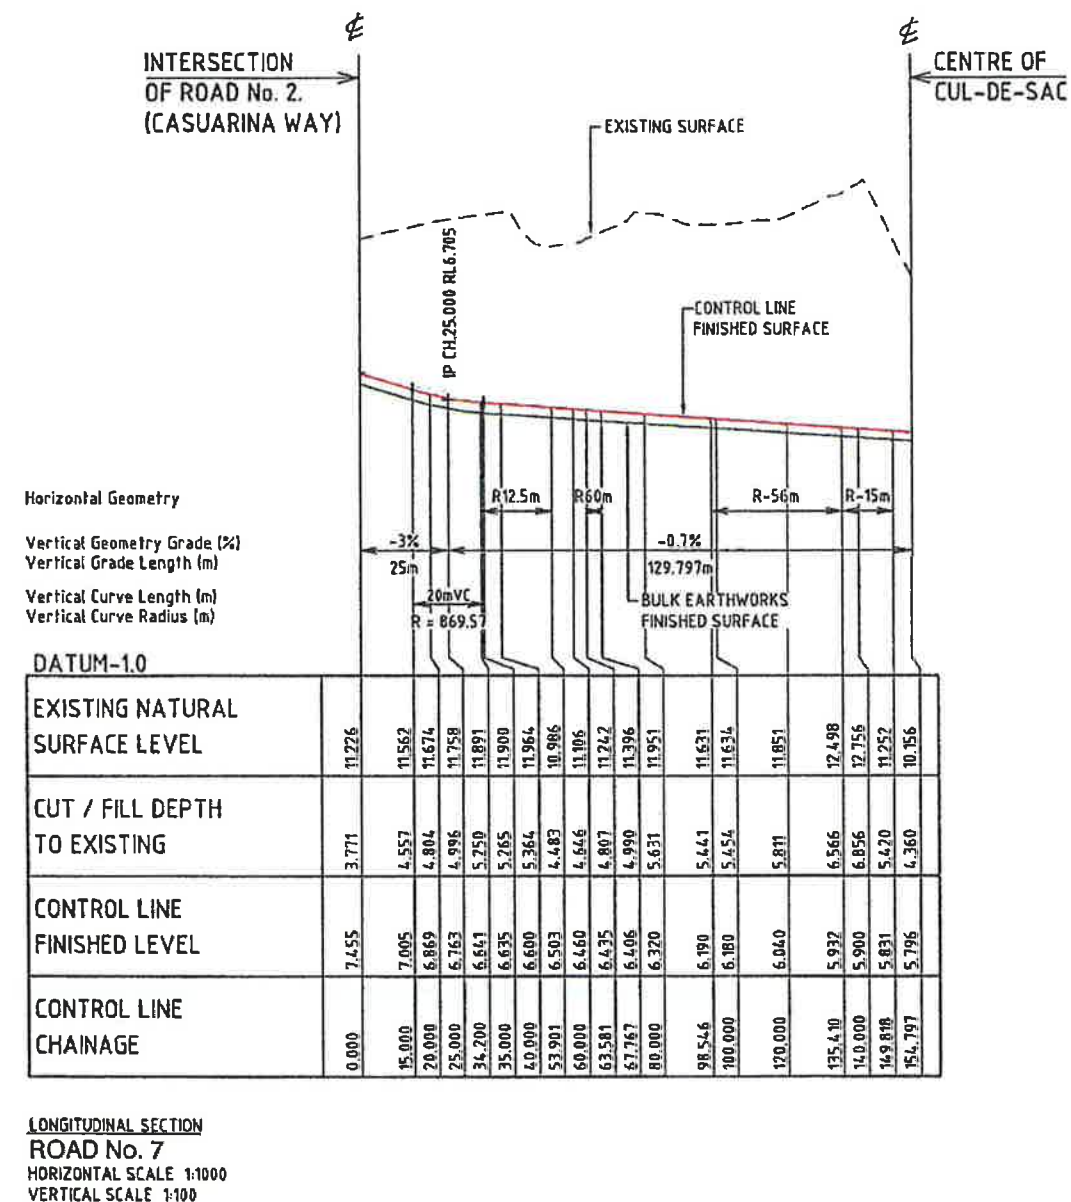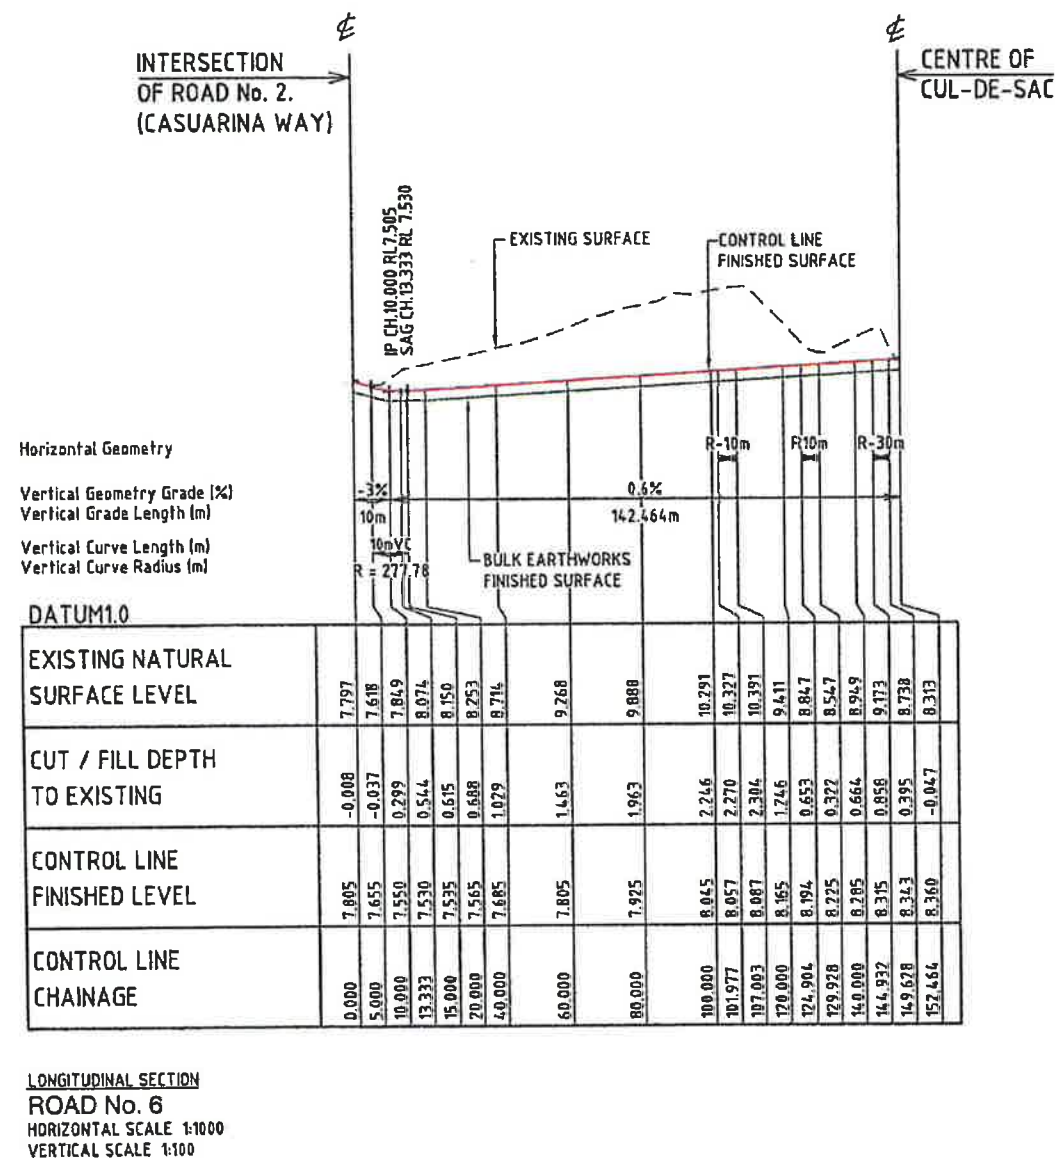






© Cardno (Qld) Pty Ltd All Rights Reserved 2002
Copyright in the whole and every part of this drawing belongs to Cardno (Qld) Pty Ltd and may not be used, sold, transferred, copied or reproduced in whole or in part in any manner or form or on any media, in any person other than by agreement with Cardno (Qld) Pty Ltd.
This document is produced by Cardno (Qld) Pty Ltd solely for the benefit of and use by the client in accordance with the terms of the retainer. Cardno (Qld) Pty Ltd does not and shall not assume any responsibility or liability whatsoever to any third party arising out of any use or reliance by third party on the content of this document.

Cardno
Cardno (Qld) Pty Ltd ACN: 051 074 992
Commercial Centre, 1st Floor
100 Creekway, Queensland 4017
Email: qld@cardno.com.au

KINGS BEACH (No. 2) PTY LTD		
CASUARINA BEACH	SCALE - 1:1000H 1:100 V	A1
TOWN CENTRE	DATE - 08 SEPTEMBER, 2010	REV.
STAGE 1 SECTION 75W SUBMISSION	DRAWING No.	
	7079/4/1-FIG DA113	

FIGURE No. DA113(08/09/10)
ROAD No 6 & 7
LONGITUDINAL SECTIONS

Major Project Number: **06_0258 Mod 2** approved on **1 July 2011** by the Director General, as delegate for the Minister for Planning & Infrastructure, in accordance with the *Environmental Planning & Assessment Act 1979*, subject to conditions of approval.
Signed: 

 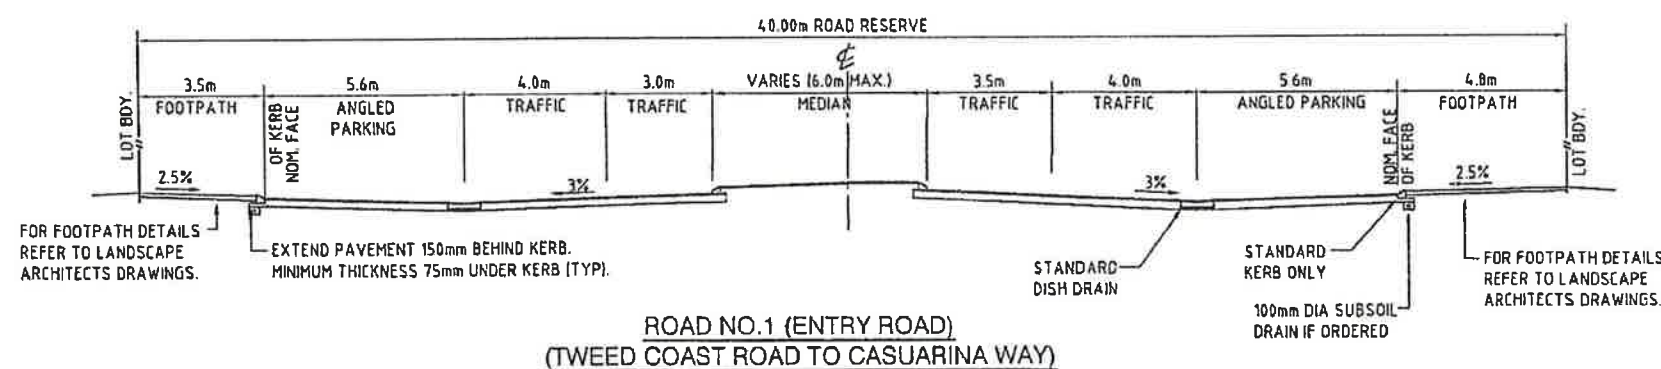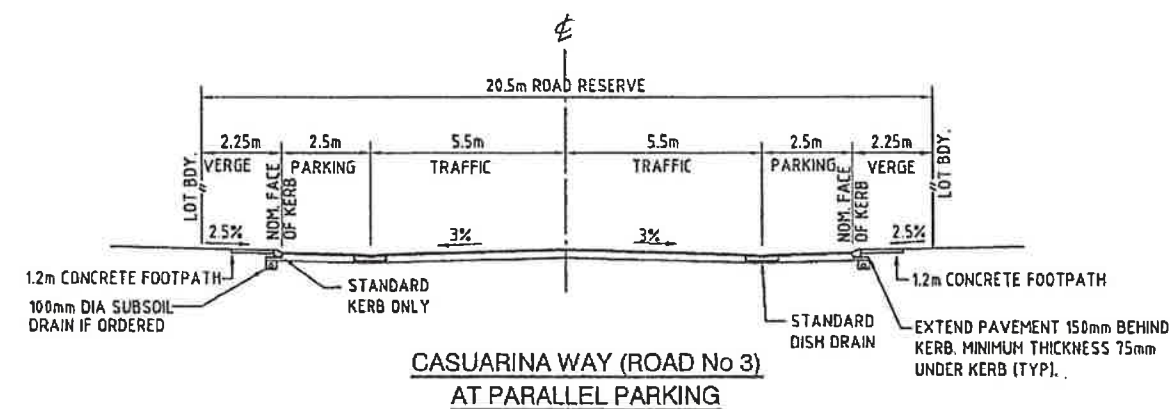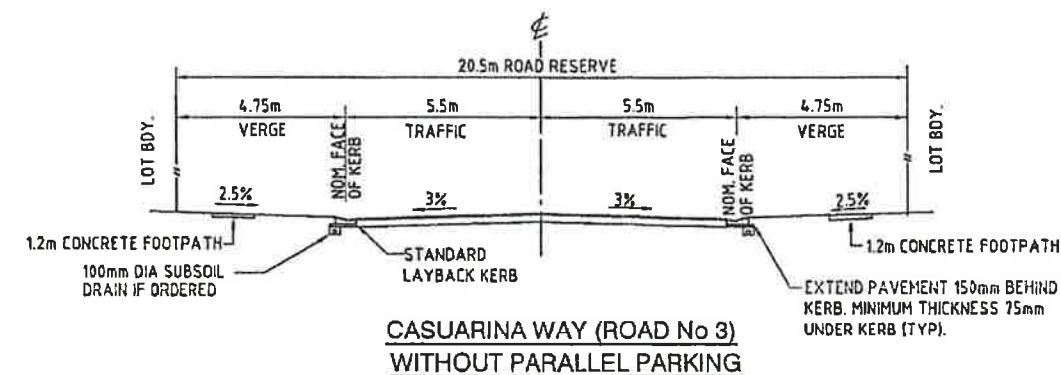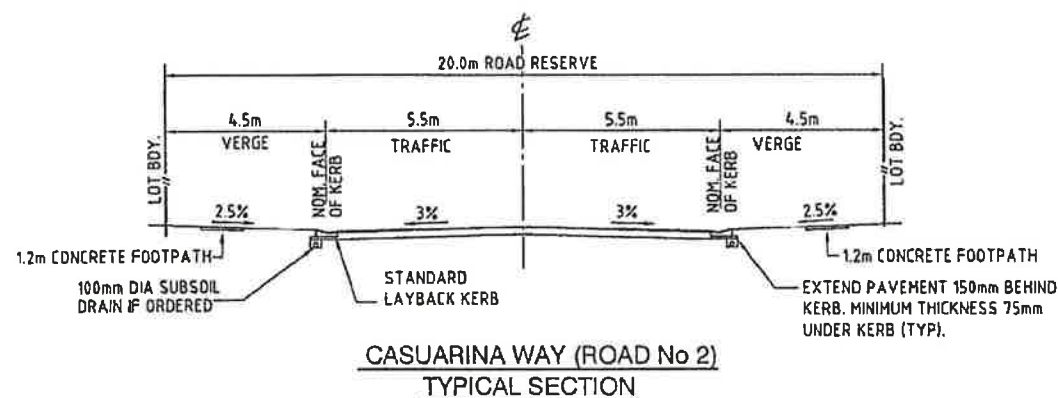

© Cardno (Qld) Pty Ltd All Rights Reserved 2002.
Copyright in the whole and every part of the drawing belongs to Cardno (Qld) Pty Ltd and may not be used, sold, transferred, copied or reproduced in whole or in part in any manner or form or on any media, in any person other than by agreement with Cardno (Qld) Pty Ltd.


This document is produced by Cardno (Qld) Pty Ltd solely for the benefit of and use by the client in accordance with the terms of the contract. Cardno (Qld) Pty Ltd does not and shall not assume any responsibility or liability whatsoever to any third party arising out of any use or reliance by third party on the content of this document.

Cardno
Cardno (Qld) Pty Ltd ACN: 091 074 992
Commercial Centre, 1st Flr of Copl
Gold Coast City, Queensland 4217
Email: gco@cardno.com.au


KINGS BEACH (No. 2) PTY LTD	
CASUARINA BEACH	
TOWN CENTRE	
STAGE 1 SECTION 75W SUBMISSION	
SCALE - 1:100	A1
DATE - 08 SEPTEMBER, 2010	REV
DRAWING No	
7079/4/1-FIG DA114	

FIGURE No. DA114(08/09/10)
TYPICAL CROSS SECTIONS
SHEET 1


Major Project Number: 06_0258 Mod 2 approved on 1 July 2011 by the Director General, as delegate for the Minister for Planning & Infrastructure, in accordance with the *Environmental Planning & Assessment Act 1979*, subject to conditions of approval.
Signed: 

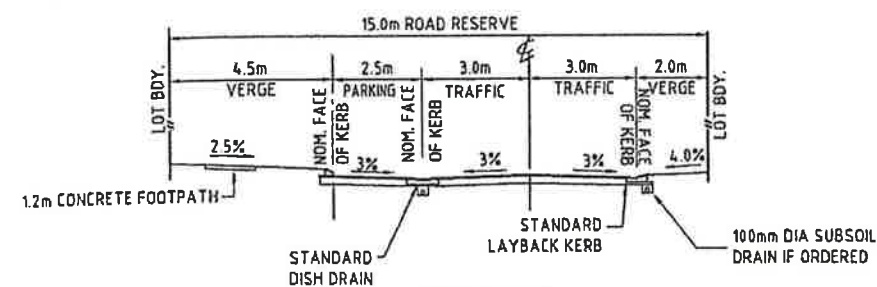


ROAD No.6
CH.0-101.977
WITH PARKING BAYS

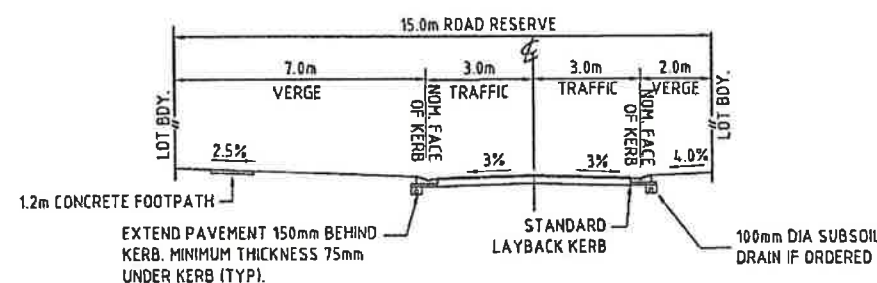


ROAD No.6
CH.0-101.977
WITHOUT PARKING BAYS

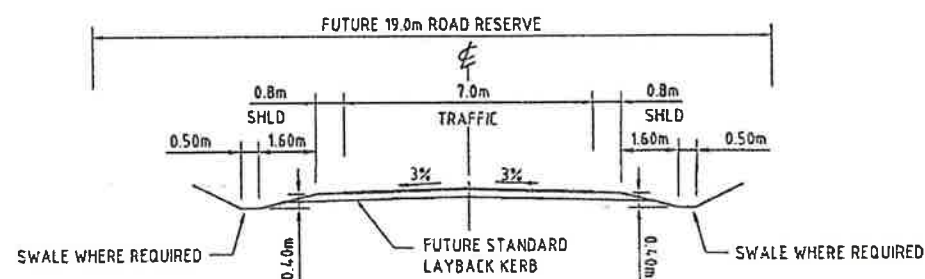


ROAD No 5

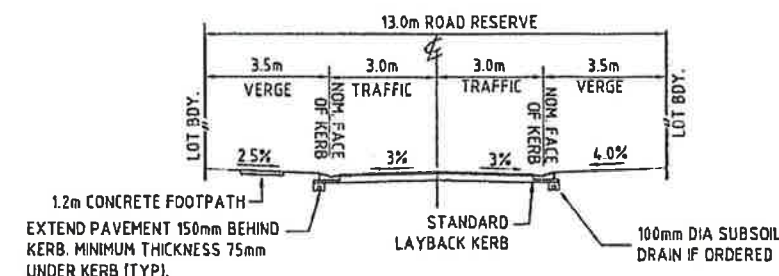

ROAD No.7

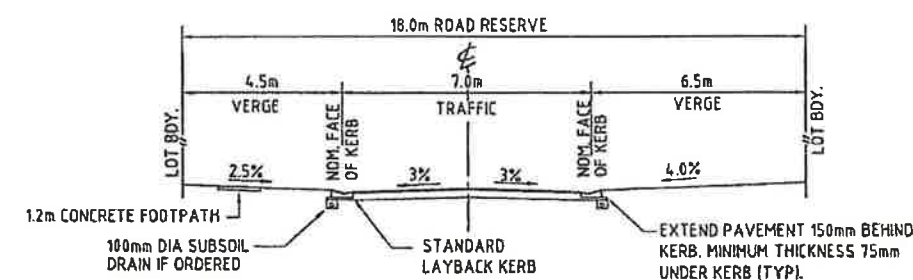

ROAD No 6
CH.107.003-END

 


Cardno (Old) Pty Ltd All Rights Reserved 2302
Copyright in the whole and every part of this drawing belongs to Cardno (Old) Pty Ltd and may not be used, sold, transferred, copied or reproduced in whole or in part in any manner or form or on any media, in any person other than by agreement with Cardno (Old) Pty Ltd.
This document is produced by Cardno (Old) Pty Ltd solely for the benefit of and use by the client in accordance with the terms of the relevant Cardno (Old) Pty Ltd contract and shall not assume any responsibility or liability whatsoever to any third party arising out of any use or reliance by the third party on the contents of this document.


Cardno (Old) Pty Ltd ACN: 051 074 992
Commercial Centre, 100 of Coast
Gold Coast City, Queensland 4212
Email: gco@cardno.com.au

KINGS BEACH (No. 2) PTY LTD		
CASUARINA BEACH		SCALE - 1:100
TOWN CENTRE		DATE - 08 SEPTEMBER, 2010
STAGE 1 SECTION 75W SUBMISSION		REV.
		DRAWING No
		7079/4/1-FIG DA115

FIGURE No.DA115(08/09/10)
TYPICAL CROSS SECTIONS
SHEET 2

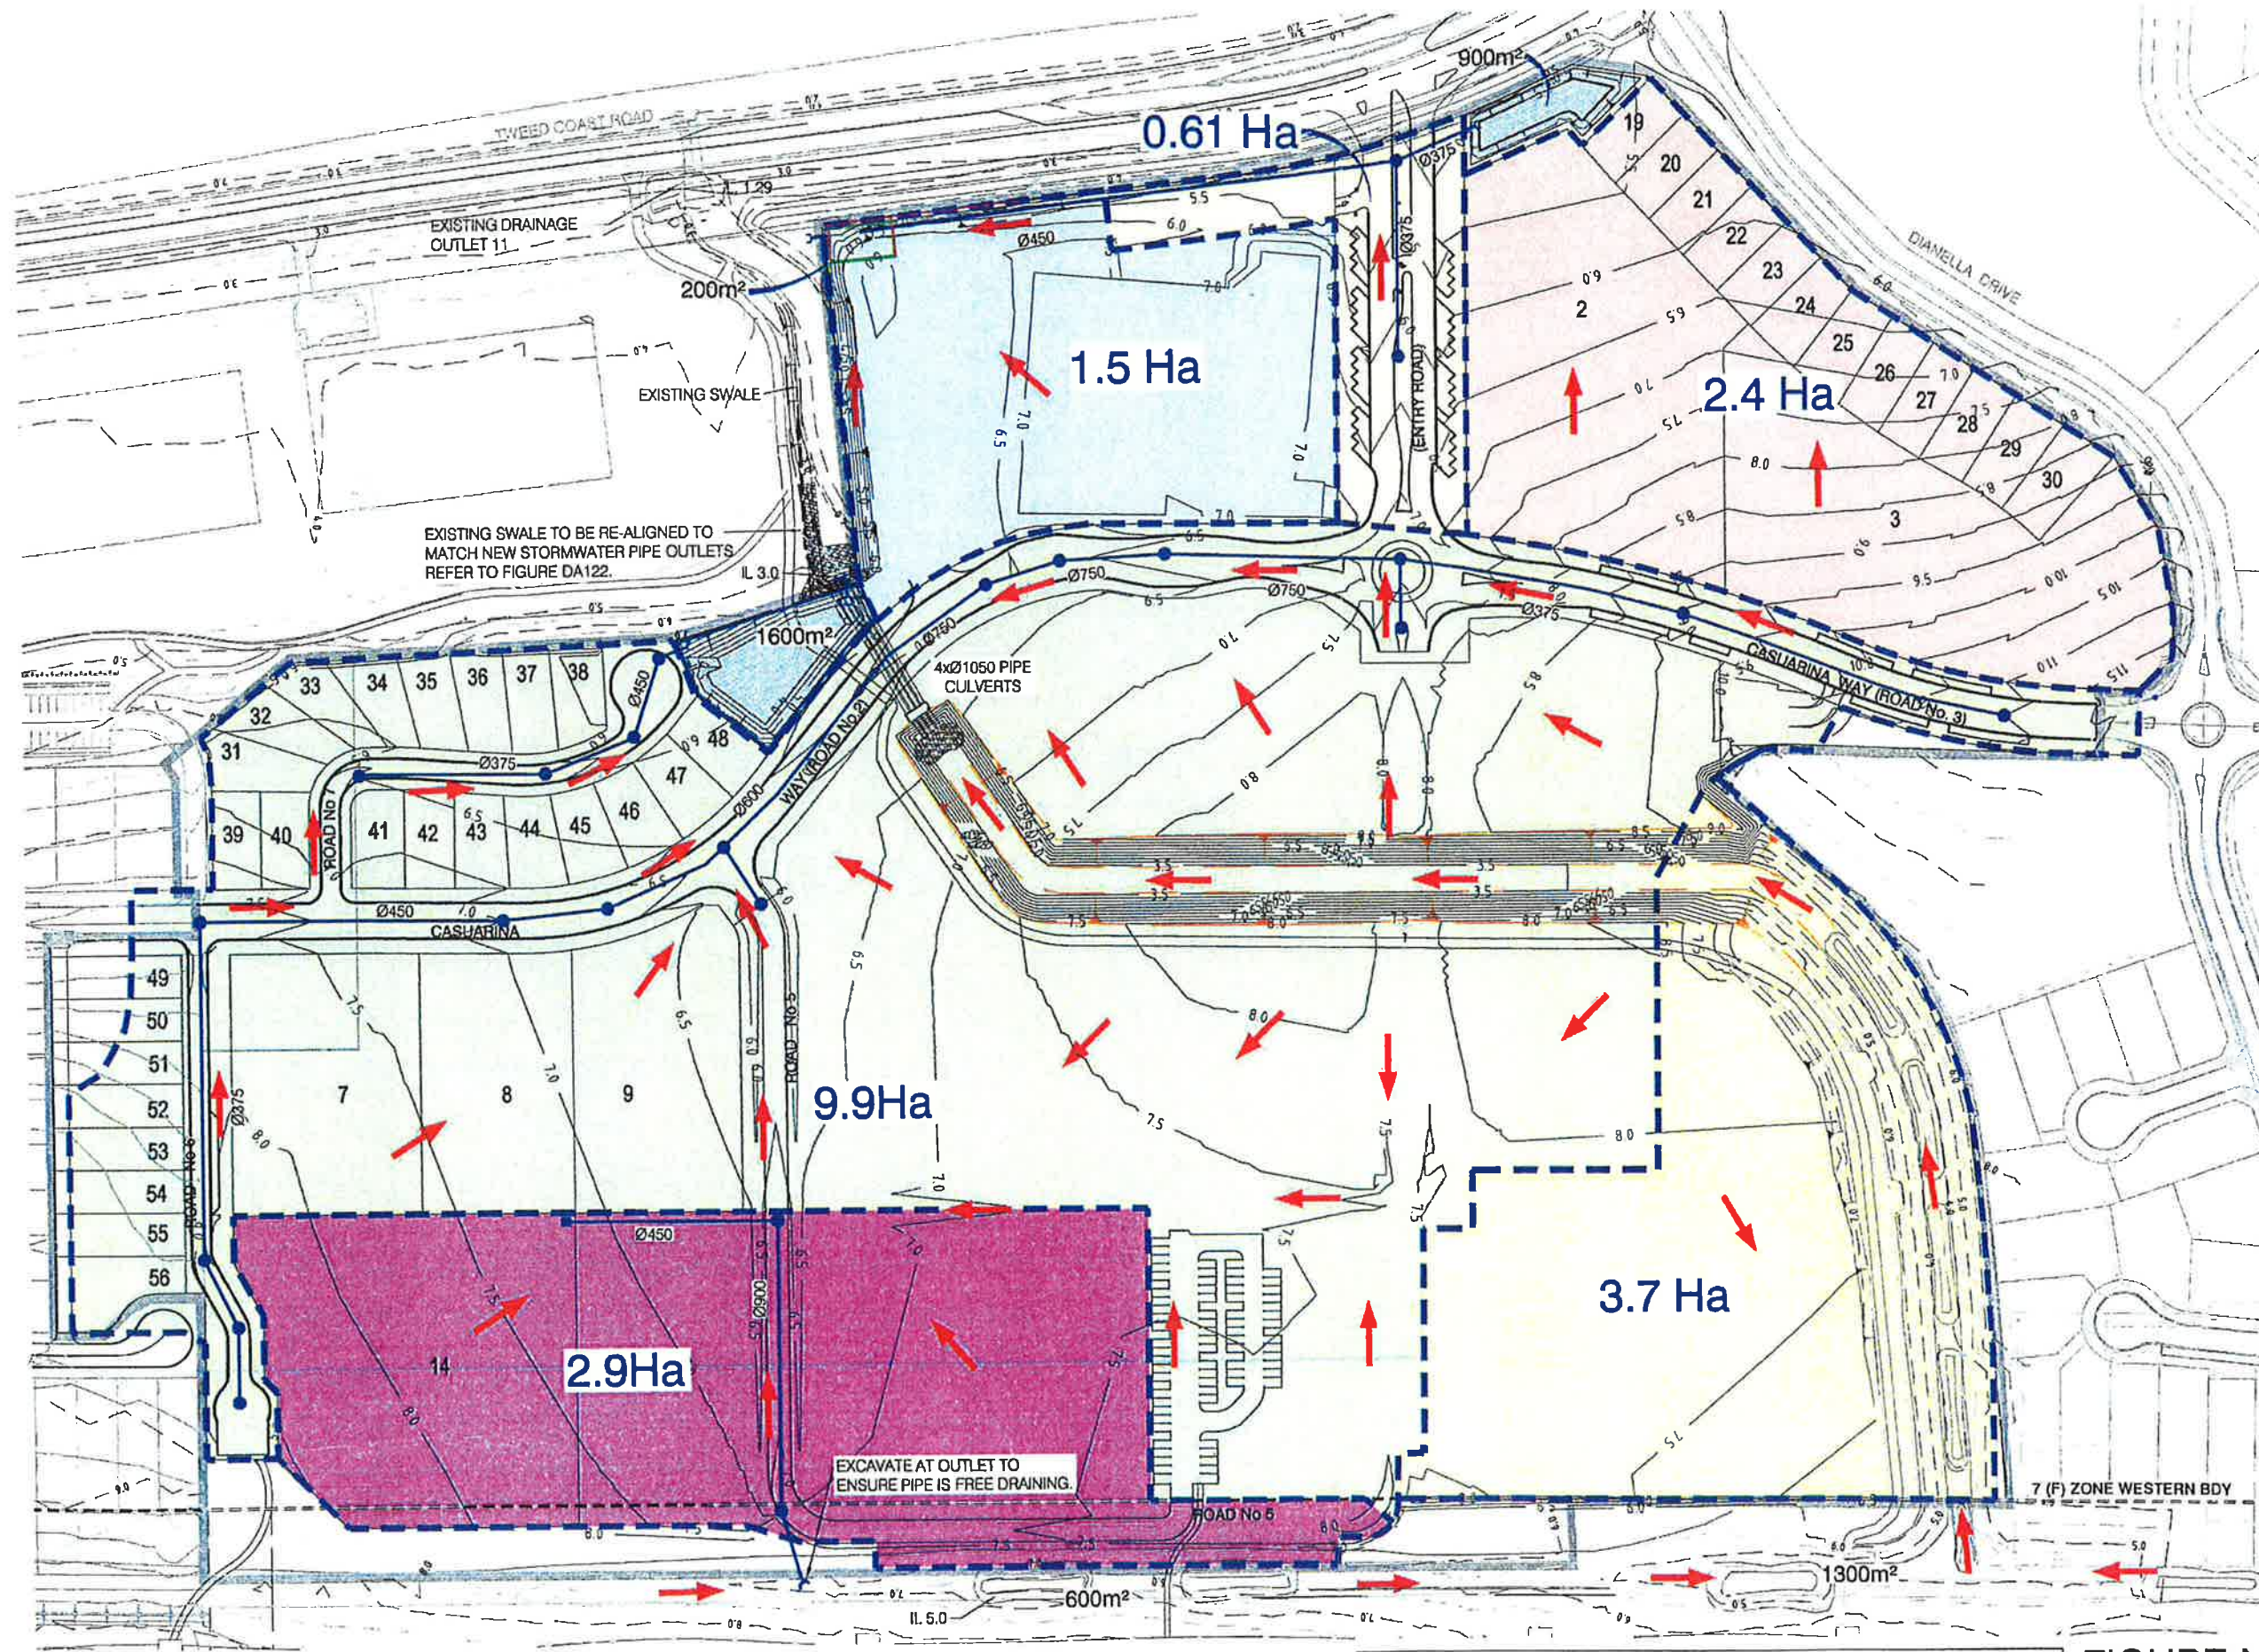

Major Project Number: 06_0258 Mod 2 approved on 1 July 2011
by the Director General, as delegate for the Minister for Planning
& Infrastructure, in accordance with the Environmental Planning
& Assessment Act 1979, subject to conditions of approval.
Signed: _____

- LEGEND**
- 6.5 — FINISHED CONTOURS
 - PROPOSED STORMWATER DRAINAGE (INDICATIVE LOCATION ONLY. SUBJECT TO DETAILED DESIGN)
 - OVERLAND FLOW DIRECTION
 - ⊕ INFILTRATION BASINS
 - ATLANTIS CELL
 - 2.97 Ha CATCHMENT AREAS
 - SITE BOUNDARY


20 10 0 20 40 60 80m
SCALE BEFORE REDUCTION 1:1000

© Cardno (Old) Pty Ltd All Rights Reserved 2002.
Copyright in the whole and every part of this drawing belongs to Cardno (Old) Pty Ltd and may not be used,
said, transferred, copied or reproduced in whole or in part in any manner or form or on any media, in any
person other than by agreement with Cardno (Old) Pty Ltd.
This document is produced by Cardno (Old) Pty Ltd solely for the benefit of and use by the client in
accordance with the terms of the contract. Cardno (Old) Pty Ltd does not and shall not assume any
responsibility or liability whatsoever to any third party arising out of any use or reliance by third party
on the content of this document.



KINGS BEACH (No. 2) PTY LTD		SCALE - 1:1000		A1	
CASUARINA BEACH		DATE - 18 NOVEMBER, 2010		REV B	
TOWN CENTRE		DRAWING No.		7079/4/1-FIG DA116	
STAGE 1A SECTION 75W SUBMISSION					

FIGURE No.DA116(18/11/10)
STAGE 1A CATCHMENT AREAS
AND DRAINAGE PATHS

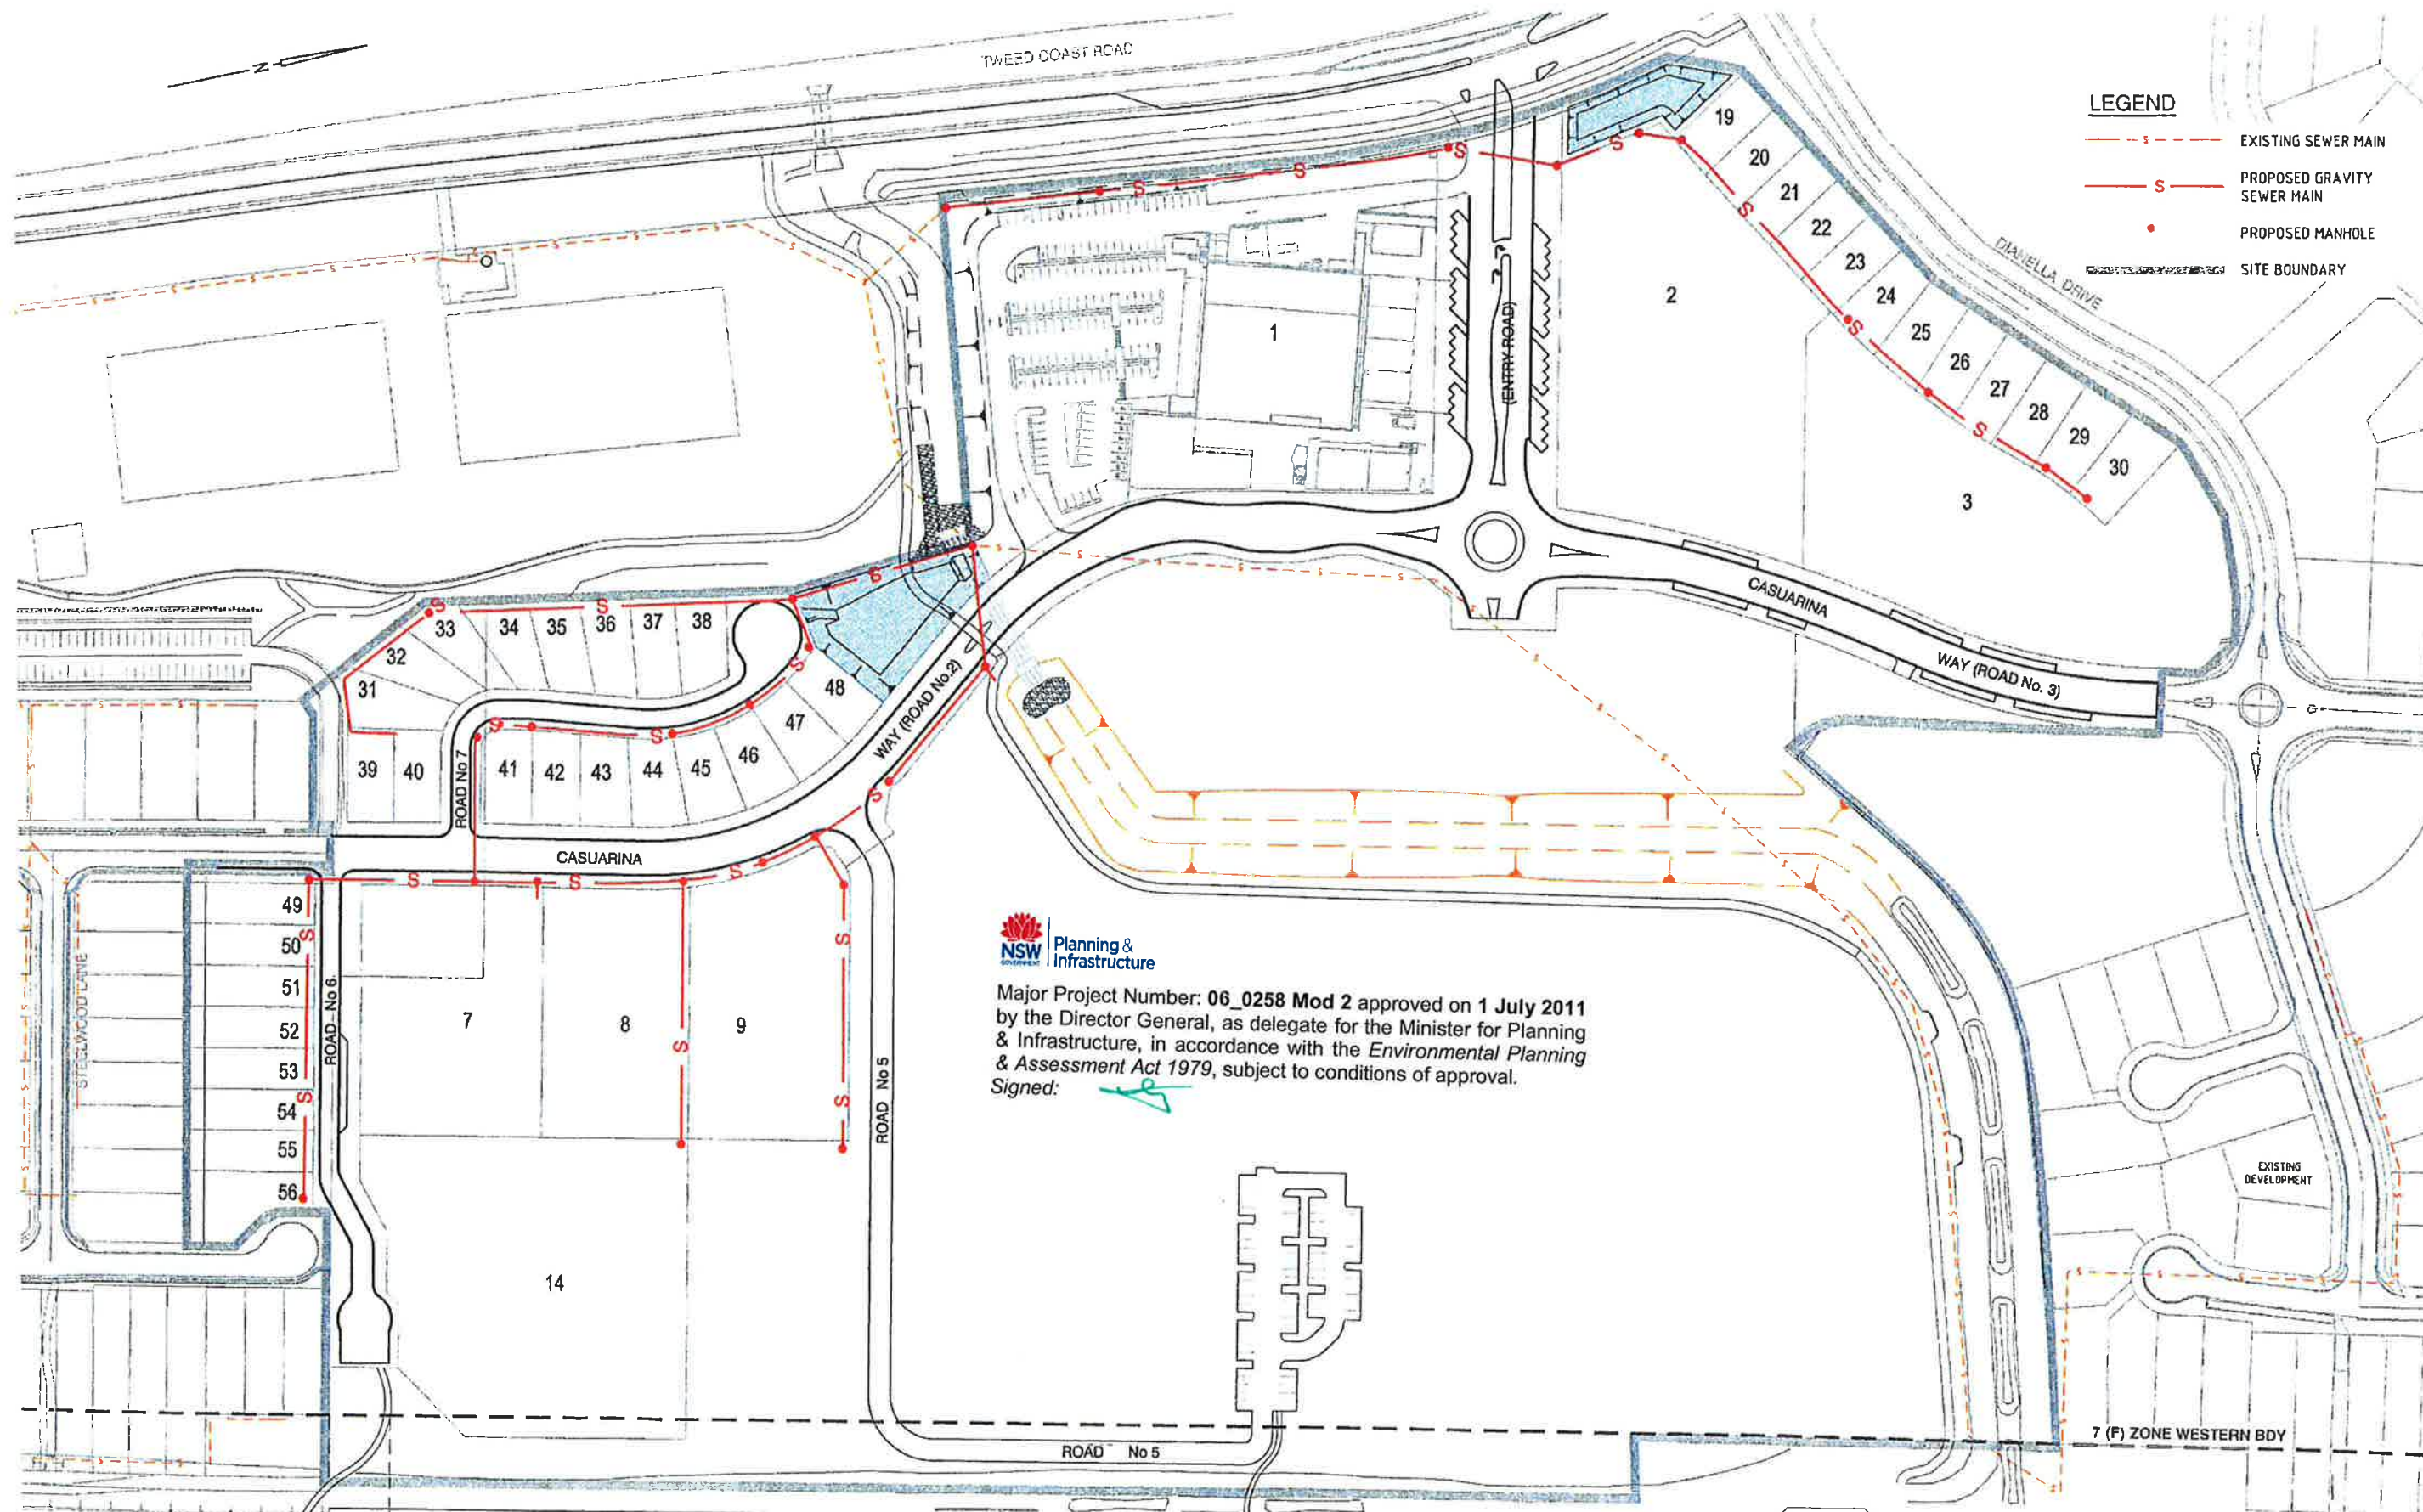

20 10 0 20 40 60 80m
SCALE BEFORE REDUCTION 1:1000


© Cardno (Qld) Pty Ltd All Rights Reserved 2002.
Copyright in the whole and every part of this drawing belongs to Cardno (Qld) Pty Ltd and may not be used, sold, transferred, copied or reproduced in whole or in part in any manner or form or on any media, in any person other than by agreement with Cardno (Qld) Pty Ltd.

This document is produced by Cardno (Qld) Pty Ltd solely for the benefit of and use by the client in accordance with the terms of the retainer. Cardno (Qld) Pty Ltd does not and shall not assume any responsibility or liability whatsoever to any third party arising out of any use or reliance by third party on the content of this document.

Cardno
Cardno (Qld) Pty Ltd ACN 061 074 992
Commercial Centre, 1st fl of Copr
Gold Coast City, Queensland 4217
Email: gco@cardno.com.au

CAD FILE NAME: G:\7079\4\1\DA117 Approval\7079\4\1\DA117.dwg

FIGURE No.DA117(18/11/10)
STAGE 1A SEWER RETICULATION LAYOUT PLAN

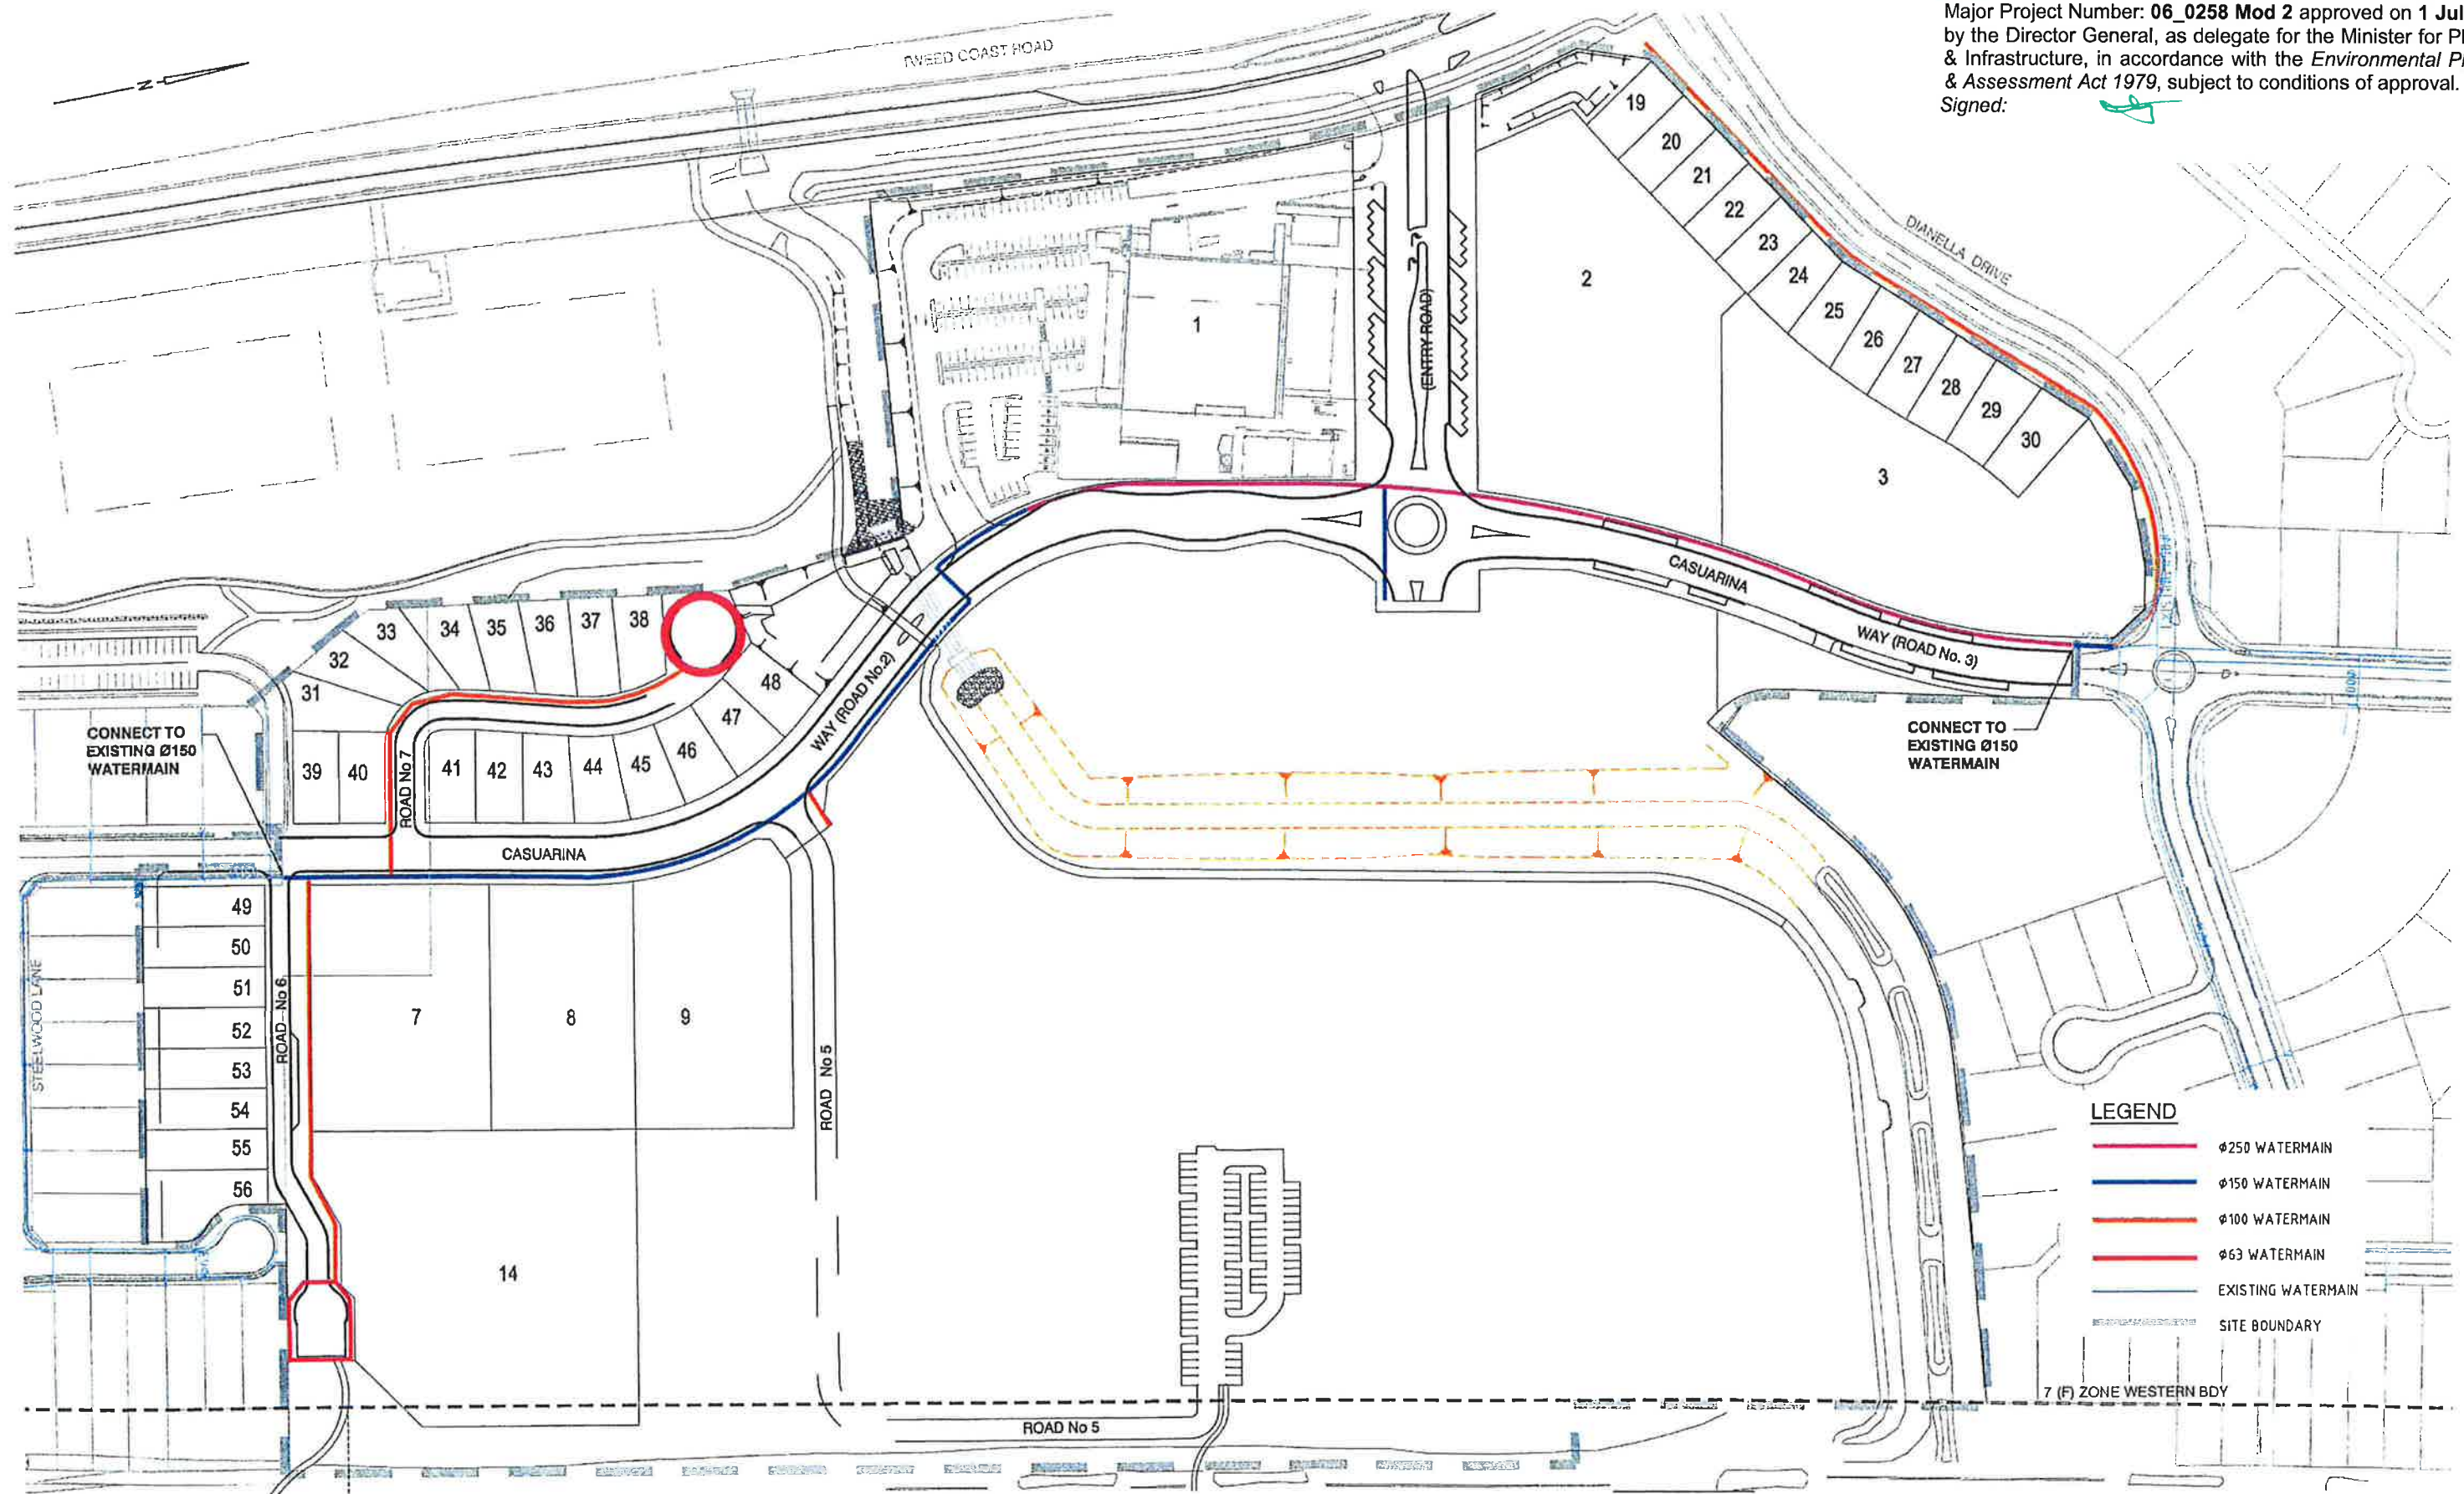

20 10 0 20 40 60 80m
SCALE BEFORE REDUCTION 1:1000

© Cardno (Qld) Pty Ltd All Rights Reserved 2002
Copyright in the whole and every part of this drawing belongs to Cardno (Qld) Pty Ltd and may not be used, sold, transferred, copied or reproduced in whole or in part in any manner or form or on any media, by any person other than by agreement with Cardno (Qld) Pty Ltd.

This document is produced by Cardno (Qld) Pty Ltd solely for the benefit of and use by the client in accordance with the terms of the contract. Cardno (Qld) Pty Ltd does not and shall not assume any responsibility or liability whatsoever to any third party arising out of any use or reliance by third party on the content of this document.



Cardno (Qld) Pty Ltd ACN 051 074 992
Commercial Centre, 1st Floor, 100
Gold Coast City, Queensland 4217
Email: gco@cardno.com.au

KINGS BEACH (No. 2) PTY LTD

CASUARINA BEACH

TOWN CENTRE

STAGE 1A SECTION 75W SUBMISSION

SCALE - 1:1000


DATE - 18 NOVEMBER, 2010

DRAWING No

7079/4/1-FIG DA118

FIGURE No.DA118(18/11/10)

STAGE 1A WATER RETICULATION
LAYOUT PLAN

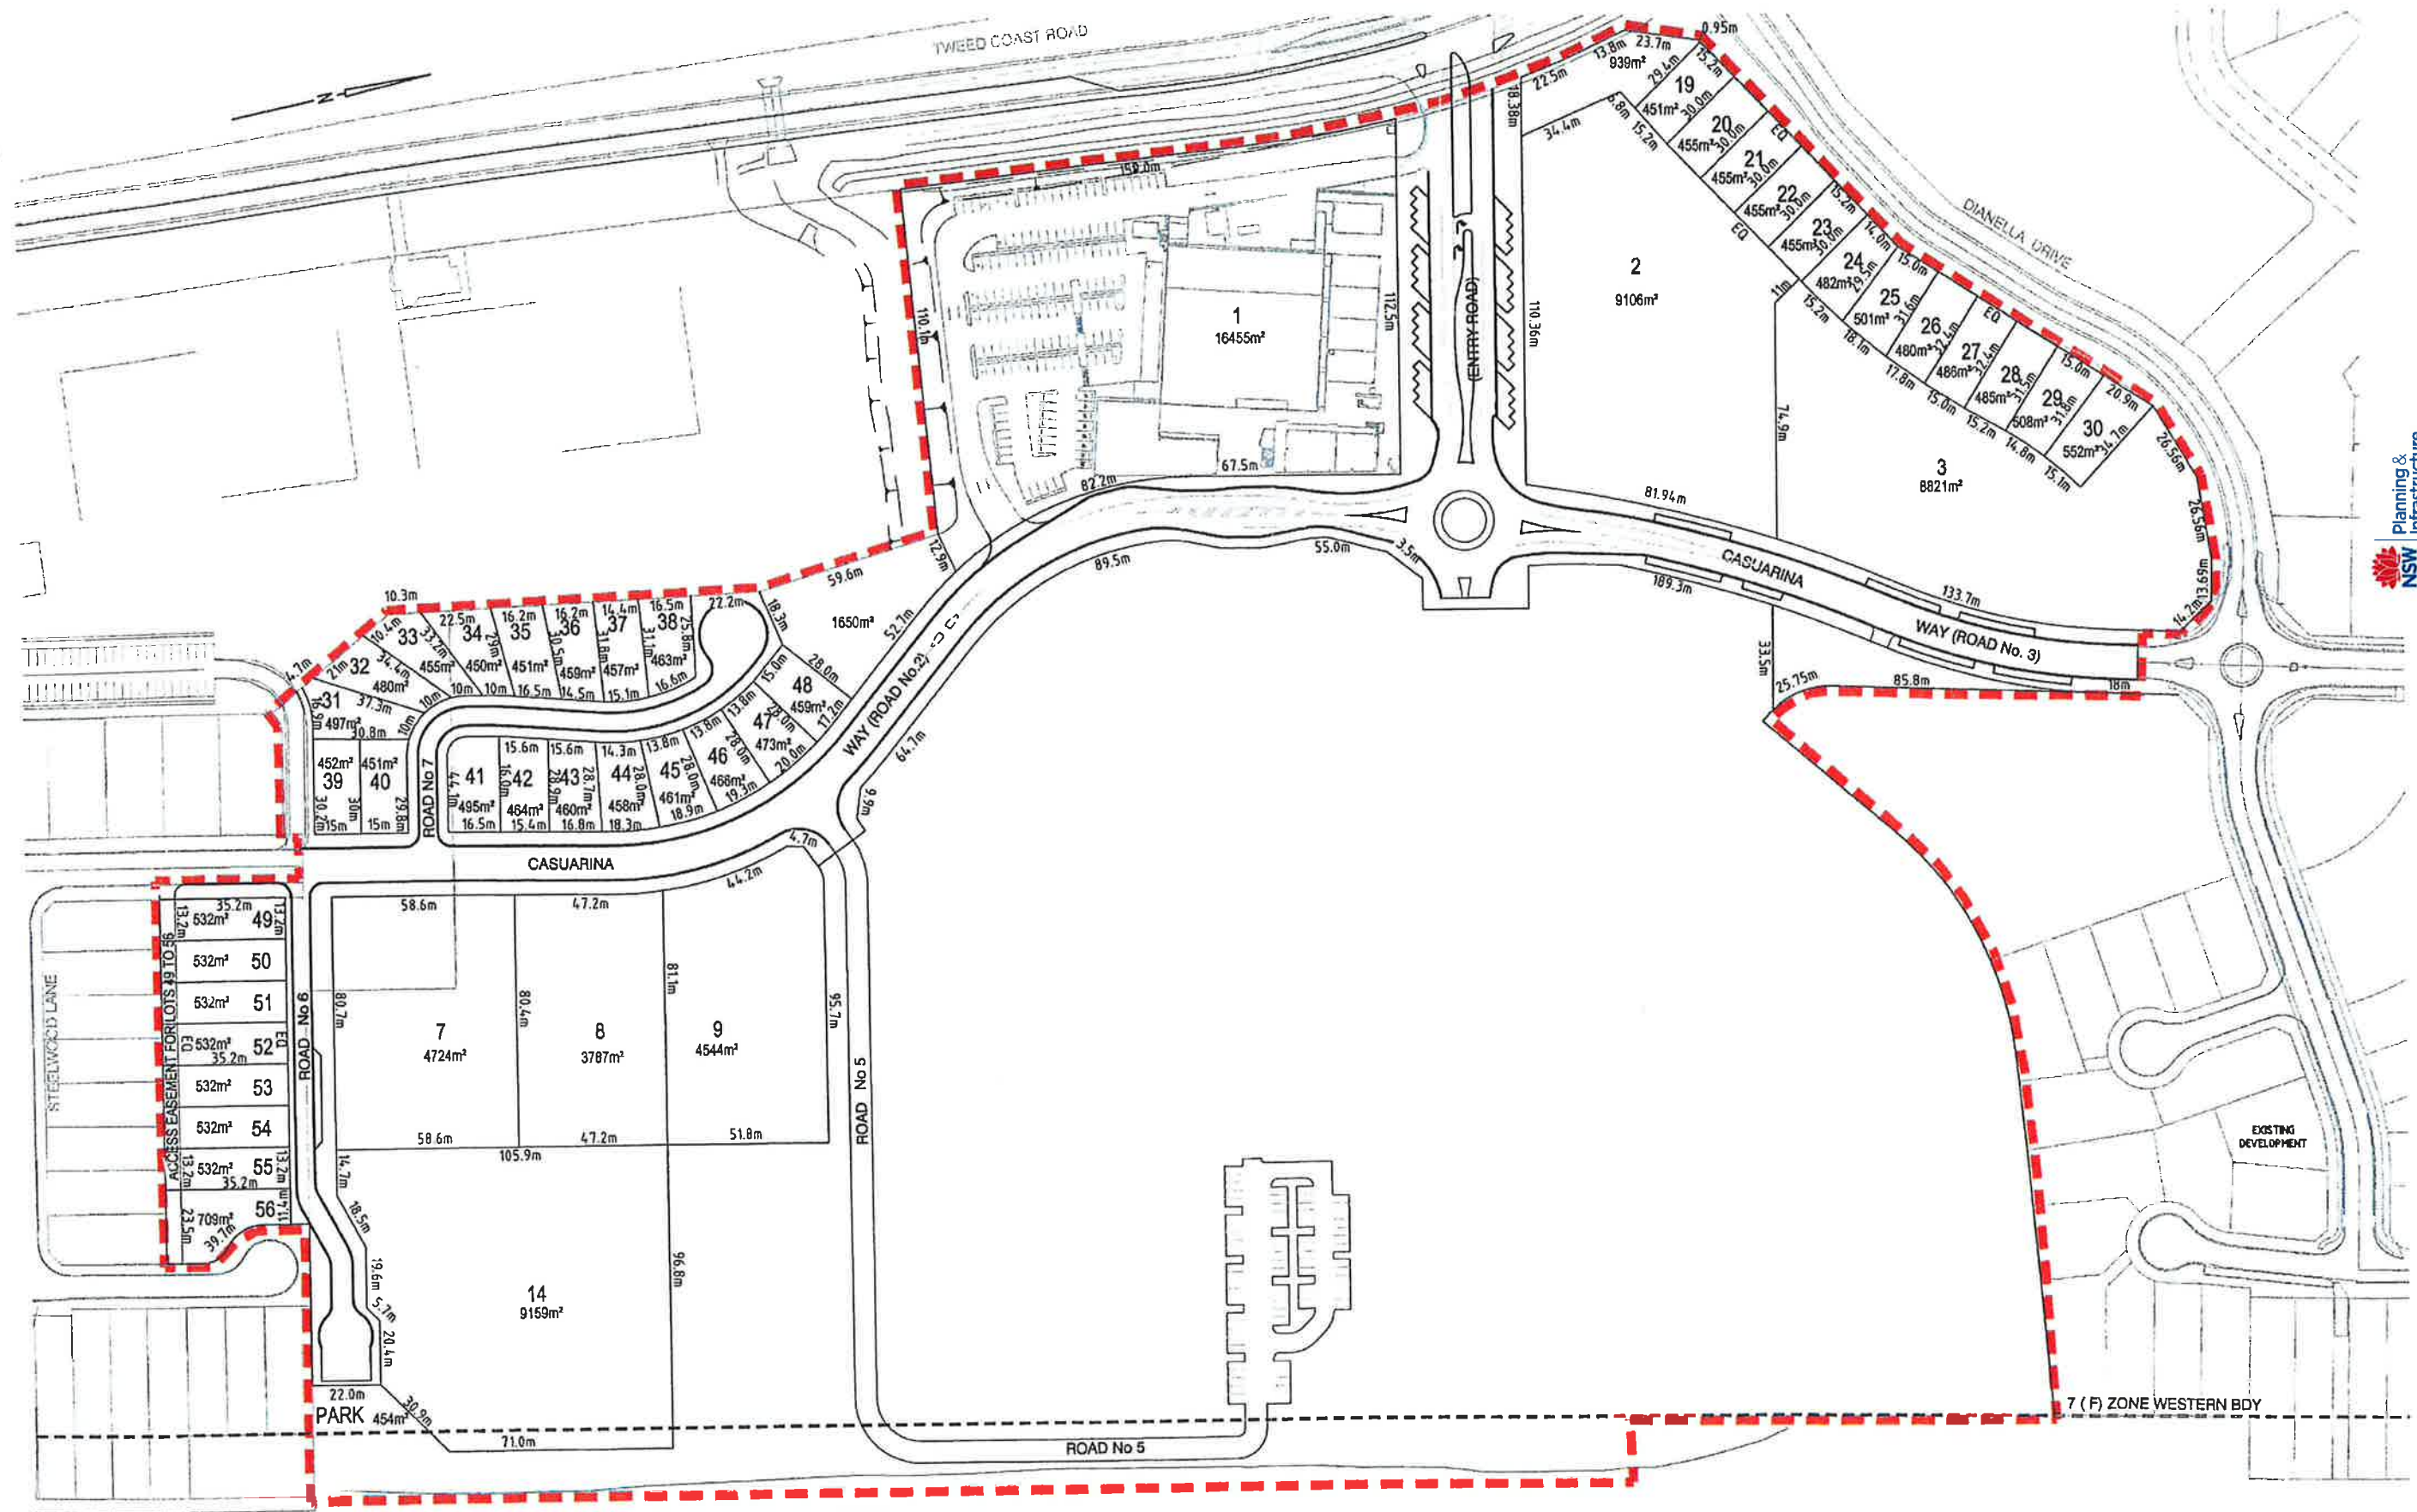


20 10 0 20 40 60 80m
SCALE BEFORE REDUCTION 1: 1000

© Cardno (Qld) Pty Ltd All Rights Reserved 2002.
Copyright in the whole and every part of this drawing belongs to Cardno (Qld) Pty Ltd and may not be used, sold, transferred, copied or reproduced in whole or in part in any manner or form or on any media, in any person other than by agreement with Cardno (Qld) Pty Ltd.
This document is produced by Cardno (Qld) Pty Ltd solely for the benefit of and use by the client in accordance with the terms of the contract. Cardno (Qld) Pty Ltd does not and shall not assume any responsibility or liability whatsoever to any third party arising out of any use or reliance by third party on the content of this document.

Cardno
Cardno (Qld) Pty Ltd ACN: 051 074 992
Commercial Centre, 1st Floor, 42/1
Gold Coast City, Queensland 4217
Email: geo@cardno.com.au

KINGS BEACH (No. 2) PTY LTD	
CASUARINA BEACH	
TOWN CENTRE	
STAGE 1A SECTION 75W SUBMISSION	
SCALE ~ 1:1000	A1
DATE ~ 18 NOVEMBER, 2010	REV. B
DRAWING No.	7079/4/1-FIG DA119

FIGURE No.DA119(18/11/10)
STAGE 1A SUBDIVISION
LAYOUT PLAN

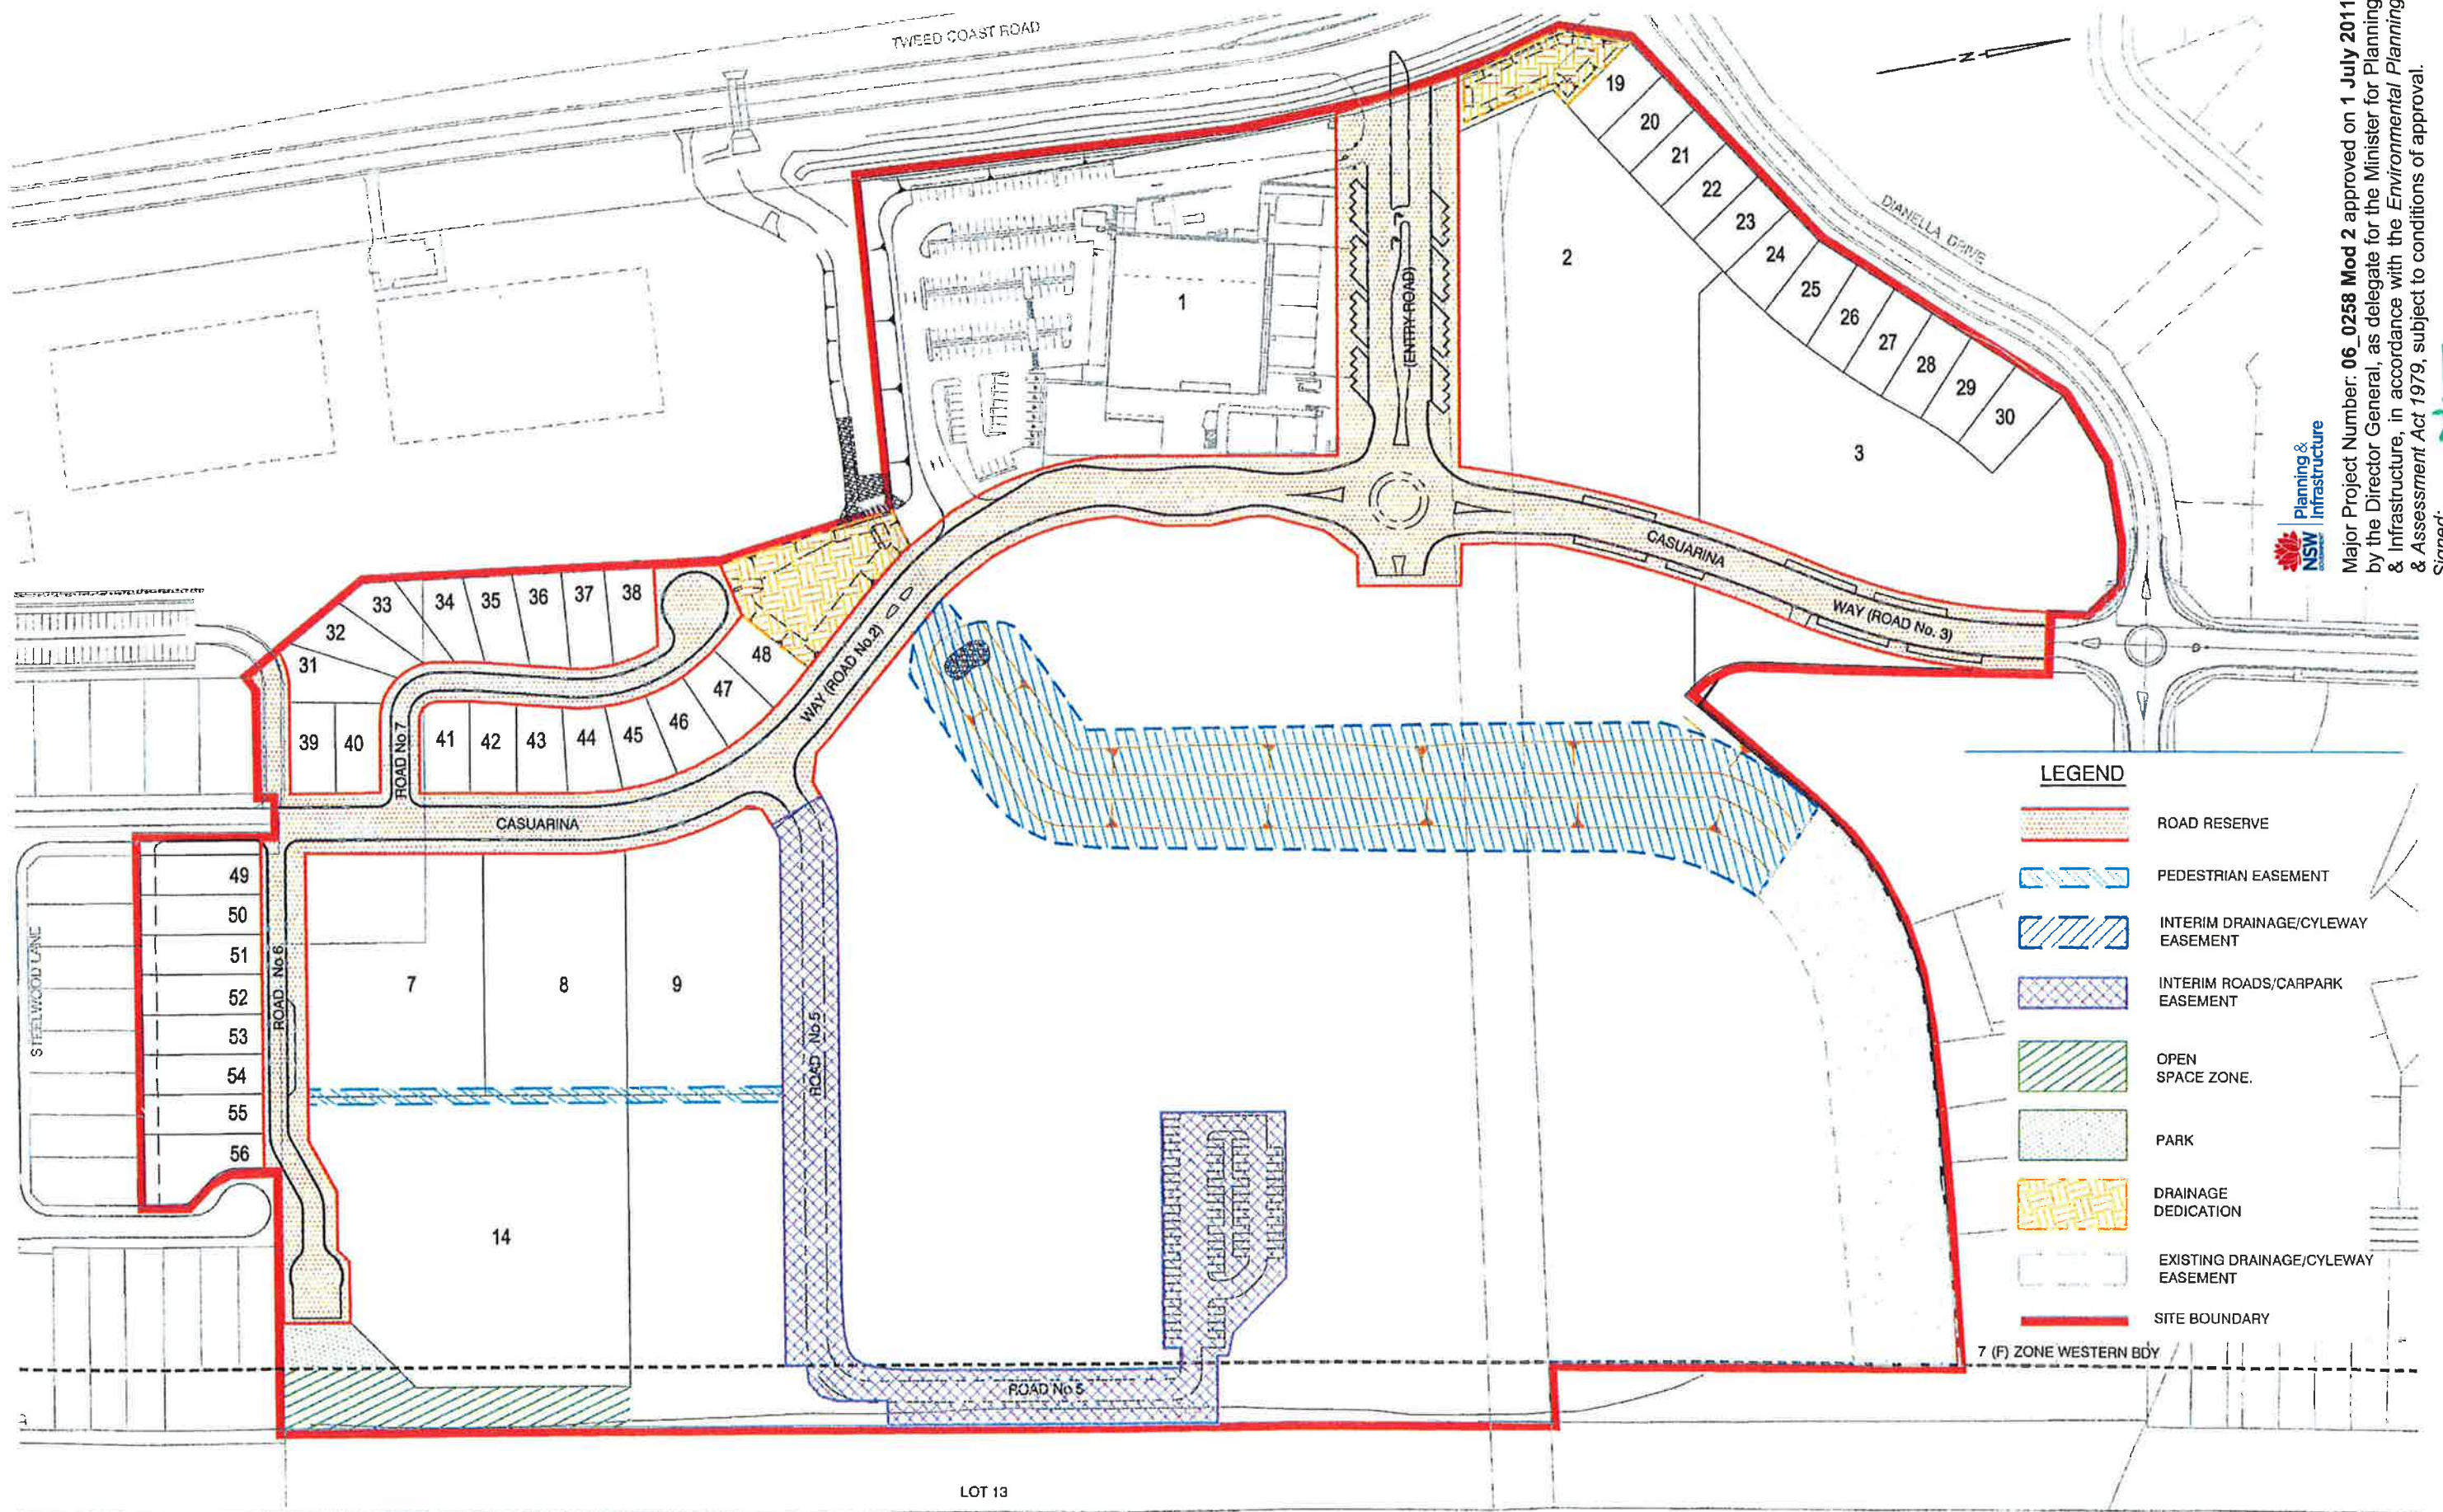

20 10 0 20 40 60 80m
SCALE BEFORE REDUCTION 1:1000

© Cardno (Qld) Pty Ltd All Rights Reserved 2002.
Copyright in the whole and every part of this drawing belongs to Cardno (Qld) Pty Ltd and may not be used,
sold, transferred, copied or reproduced in whole or in part in any manner or form or on any media, in any
person other than by agreement with Cardno (Qld) Pty Ltd.

This document is produced by Cardno (Qld) Pty Ltd solely for the benefit of and use by the client in
accordance with the terms of the retainer. Cardno (Qld) Pty Ltd does not and shall not assume any
responsibility or liability whatsoever to any third party arising out of any use or reliance by third party
on the content of this document.



Cardno (Qld) Pty Ltd ACN: 051 074 992
Commercial Centre, 1st of Copri
Gold Coast City, Queensland 4217
Email: gco@cardno.com.au

KINGS BEACH (No. 2) PTY LTD

CASUARINA BEACH


TOWN CENTRE

STAGE 1A SECTION 75W SUBMISSION

SCALE - 1:1000	A1
DATE - 18 NOVEMBER, 2010	REV. B
DRAWING No. 7079/4/1-FIG DA120	

FIGURE No.DA120(18/11/10)

STAGE 1A DEDICATION AND
EASEMENT PLAN

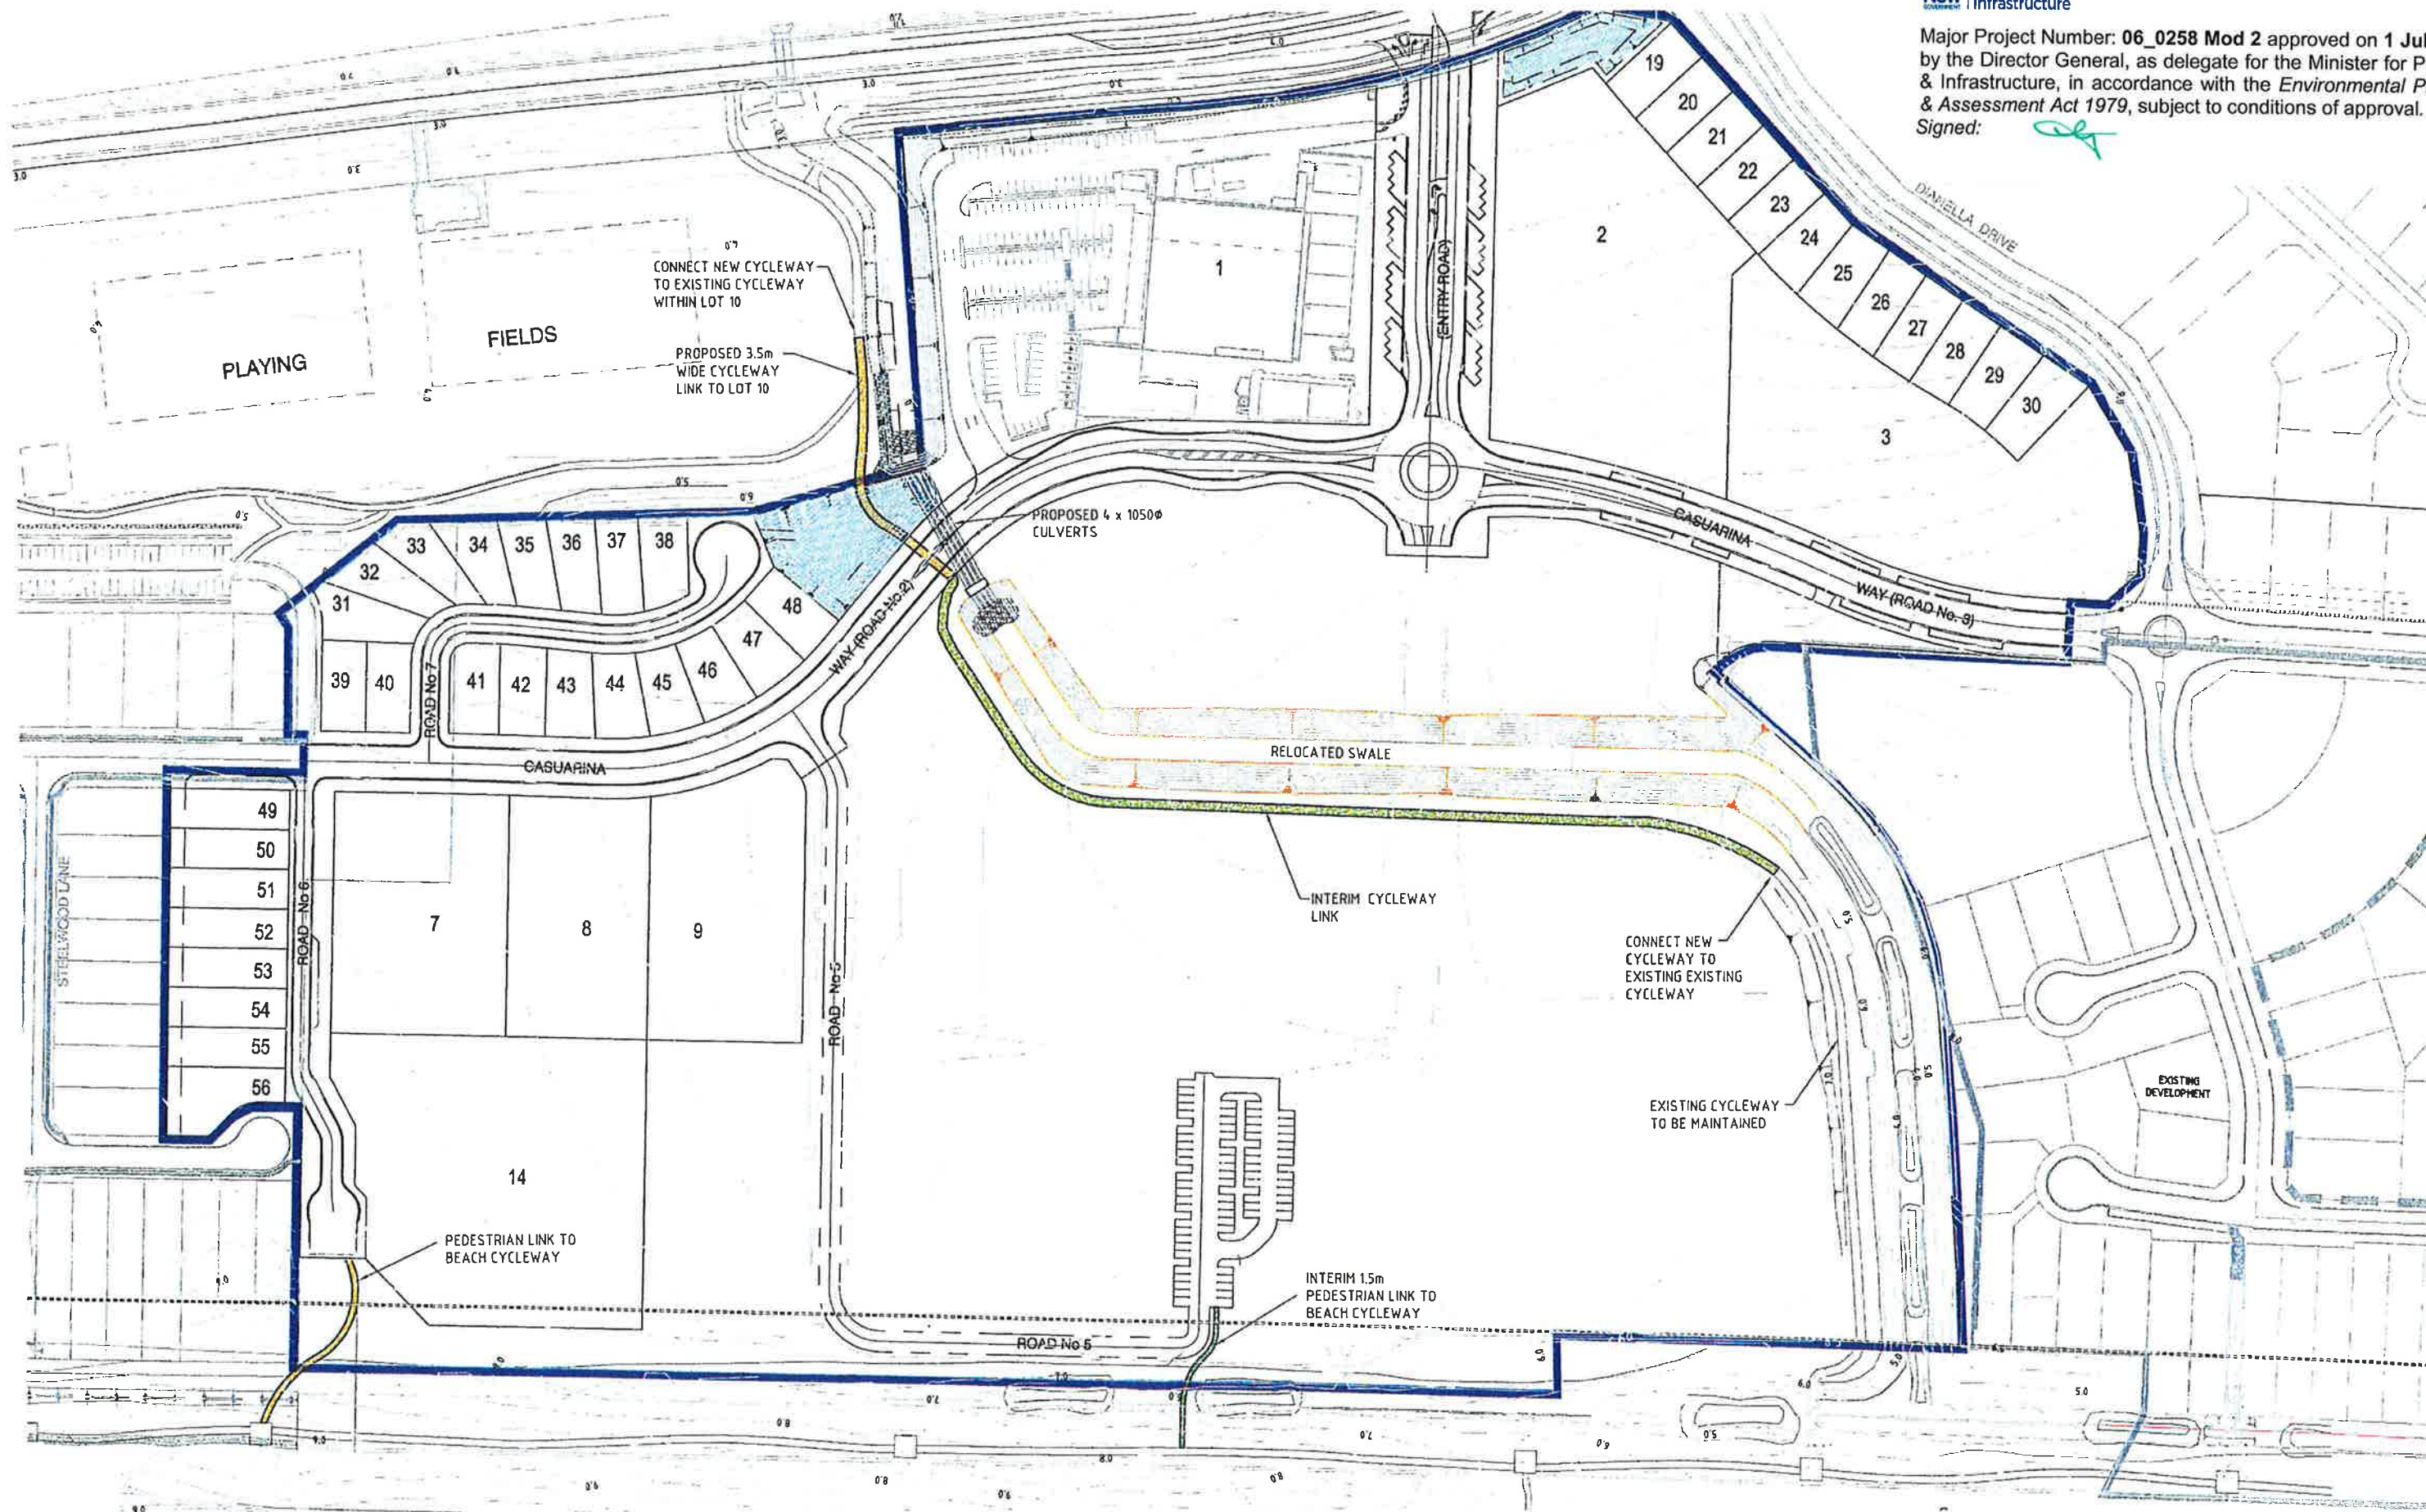

© Cardno (Qld) Pty Ltd All Rights Reserved 2002.
Copyright in the whole and every part of this drawing belongs to Cardno (Qld) Pty Ltd and may not be used, sold, transferred, copied or reproduced in whole or in part in any manner or form or on any media, by any person other than by agreement with Cardno (Qld) Pty Ltd.
This document is produced by Cardno (Qld) Pty Ltd solely for the benefit of and use by the client in accordance with the terms of the retainer. Cardno (Qld) Pty Ltd does not and shall not assume any responsibility or liability whatsoever to any third party arising out of any use or reliance by that party on the content of this document.


Cardno (Qld) Pty Ltd ACN: 051 074 992
Commercial Centre, 1st Floor
Gold Coast City, Queensland 4217
Email: gco@cardno.com.au


KINGS BEACH (No. 2) PTY LTD

CASUARINA BEACH
TOWN CENTRE
STAGE 1A SECTION 75W SUBMISSION

SCALE - AS SHOWN
DATE - 18 NOVEMBER, 2010
DRAWING No. 7079/4/1-FIG DA121
REV. B


FIGURE No. DA121 (18/11/10)
STAGE 1A PROPOSED
CYCLEWAY/DRAINAGE
RE-ALIGNMENT LAYOUT PLAN

Major Project Number: 06_0258 Mod 2 approved on 1 July 2011 by the Director General, as delegate for the Minister for Planning & Infrastructure, in accordance with the *Environmental Planning & Assessment Act 1979*, subject to conditions of approval.
Signed: 

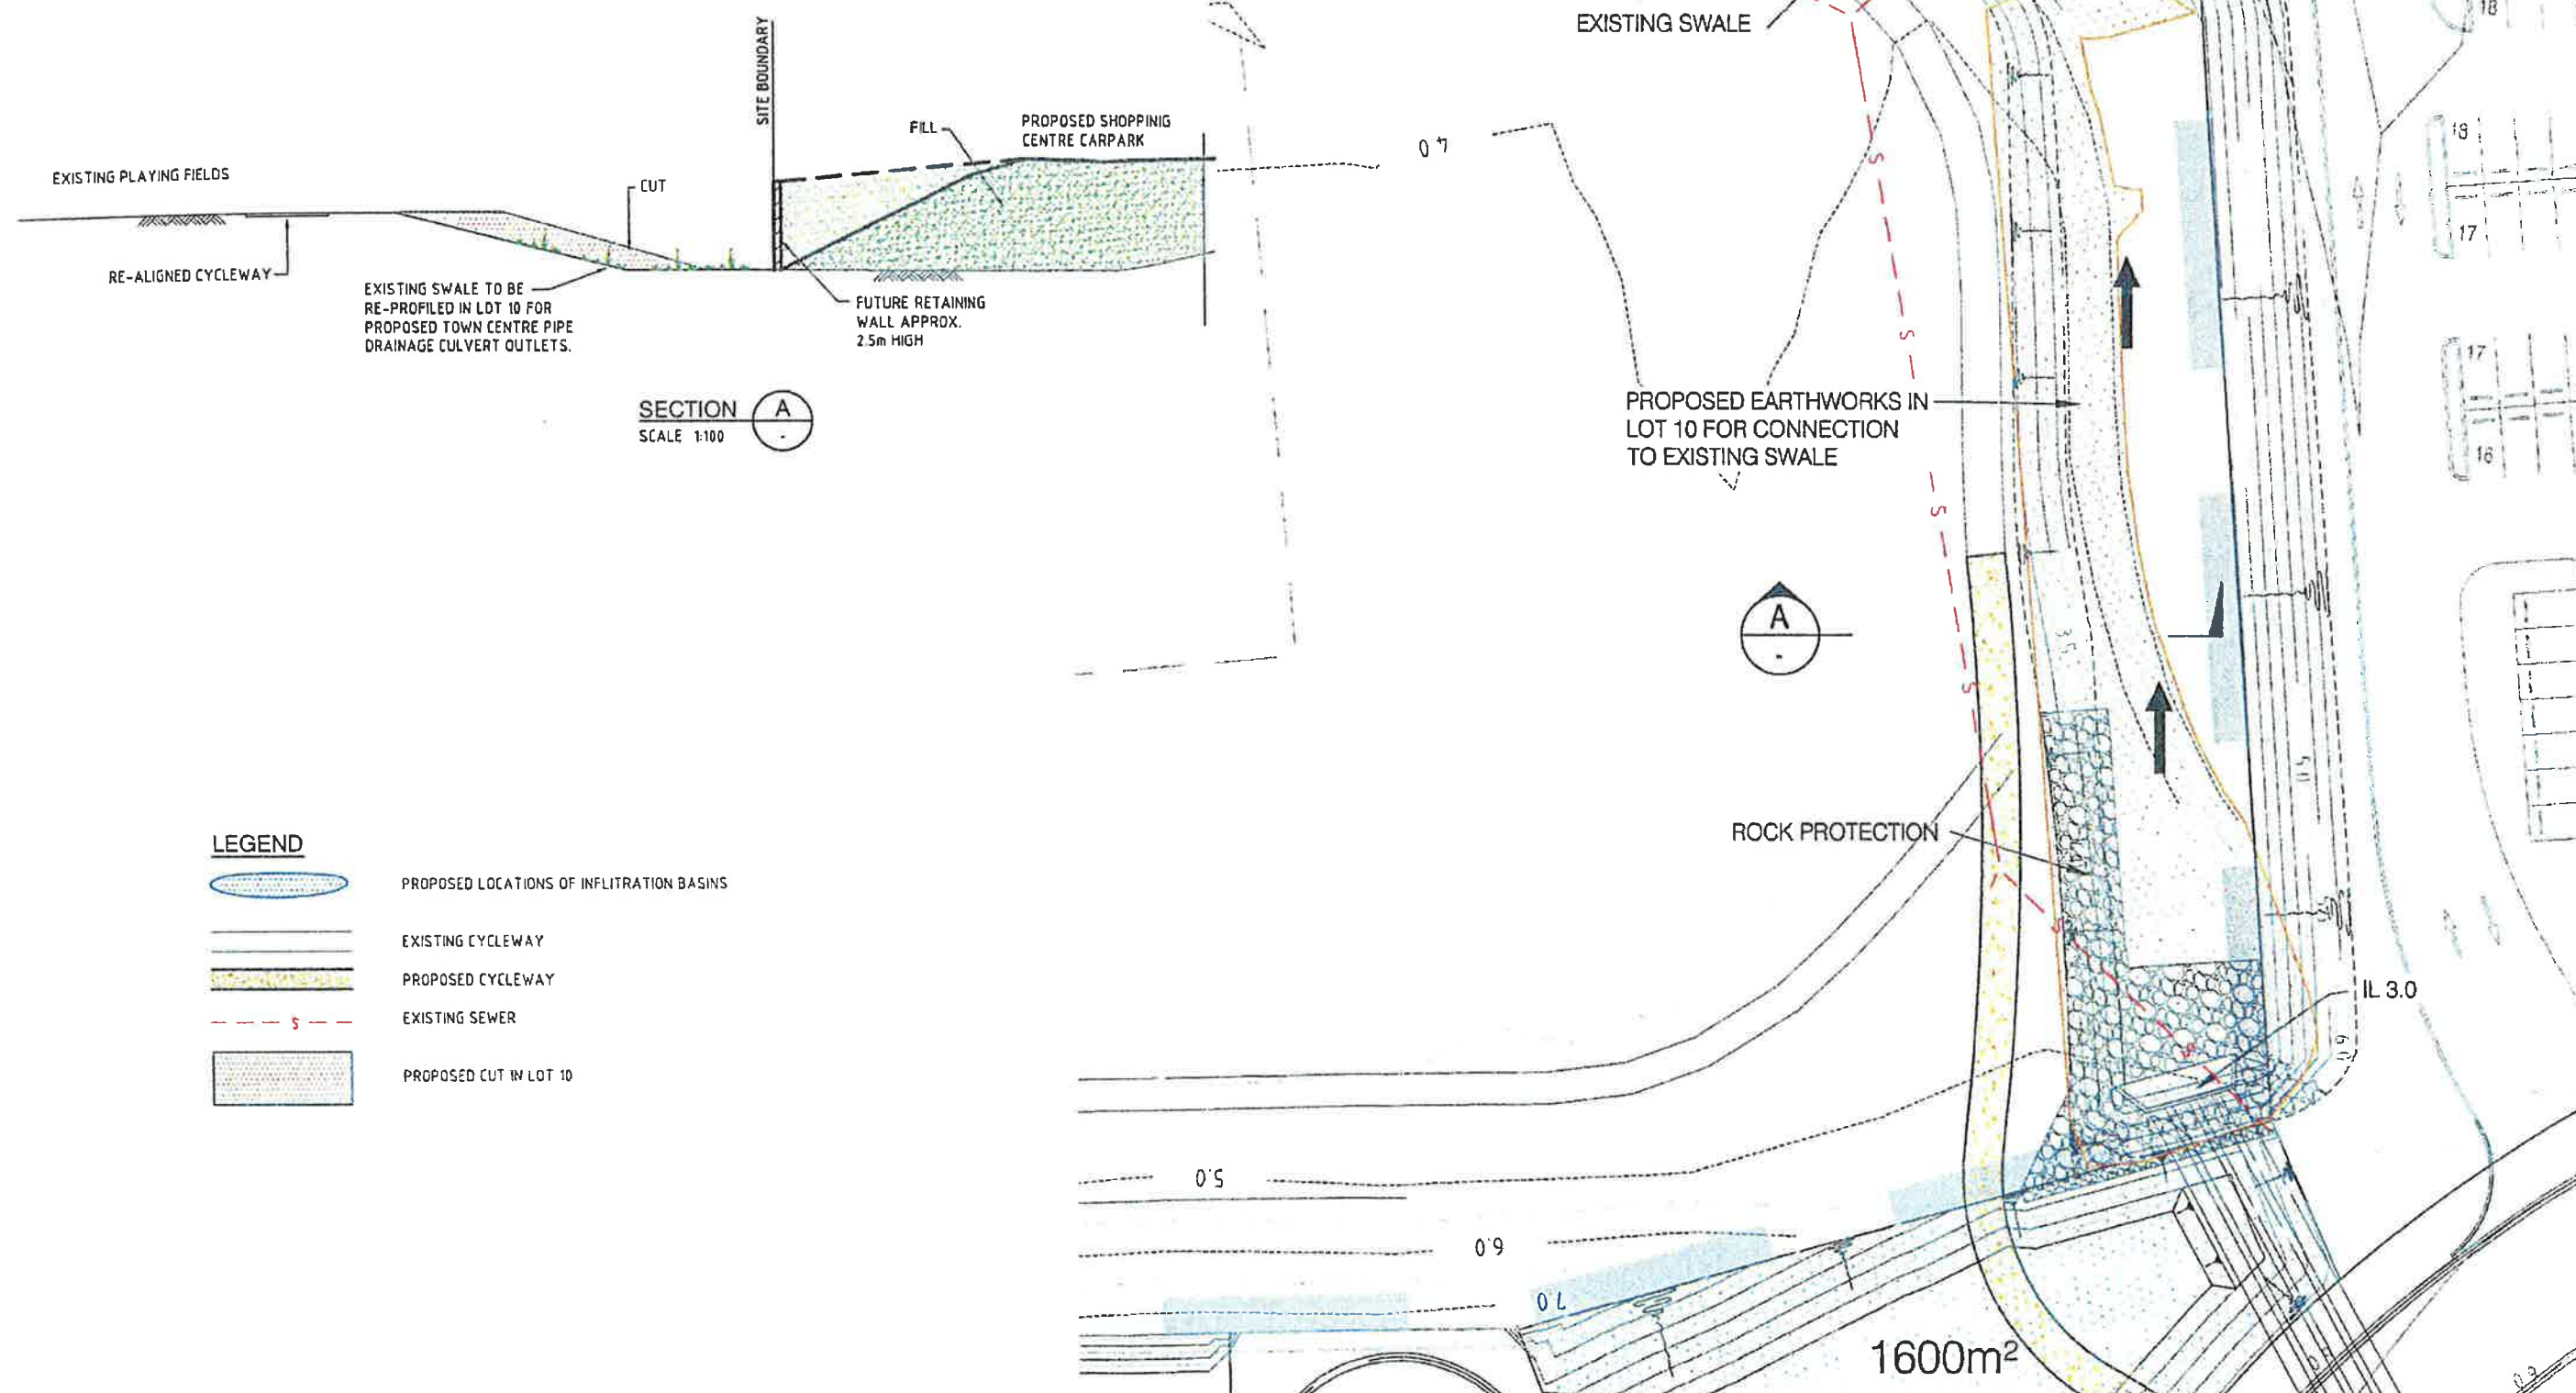

LEGEND

-  PROPOSED LOCATIONS OF INFILTRATION BASINS
-  EXISTING CYCLEWAY
-  PROPOSED CYCLEWAY
-  EXISTING SEWER
-  PROPOSED CUT IN LOT 10

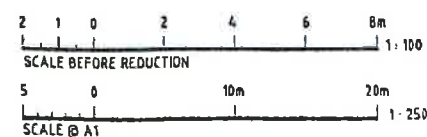

© Cardno (Old) Pty Ltd All Rights Reserved 2002
Copyright in the whole and every part of this drawing belongs to Cardno (Old) Pty Ltd and may not be used, sold, transferred, copied or reproduced in whole or in part in any manner or form or on any media, in any person other than by agreement with Cardno (Old) Pty Ltd.
This document is produced by Cardno (Old) Pty Ltd solely for the purpose of and use by the client in accordance with the terms of the contract. Cardno (Old) Pty Ltd does not and shall not assume any responsibility or liability whatsoever to any third party arising out of any use or reliance by third party on the content of this document.


Cardno (Old) Pty Ltd ACN: 051 074 992
Commercial Centre, 100 of Coast
Gold Coast City, Queensland 4217
Email: gco@cardno.com.au

KINGS BEACH (No. 2) PTY LTD		
CASUARINA BEACH		
TOWN CENTRE		
STAGE 1 SECTION 75W SUBMISSION		
SCALE - 1:250	A1	
DATE - 08 SEPTEMBER, 2010	REV	
DRAWING NO:	7079/4/1-FIG DA122	

FIGURE No. DA122 (08/09/10)

PROPOSED ADDITIONAL
WORKS IN LOT 10