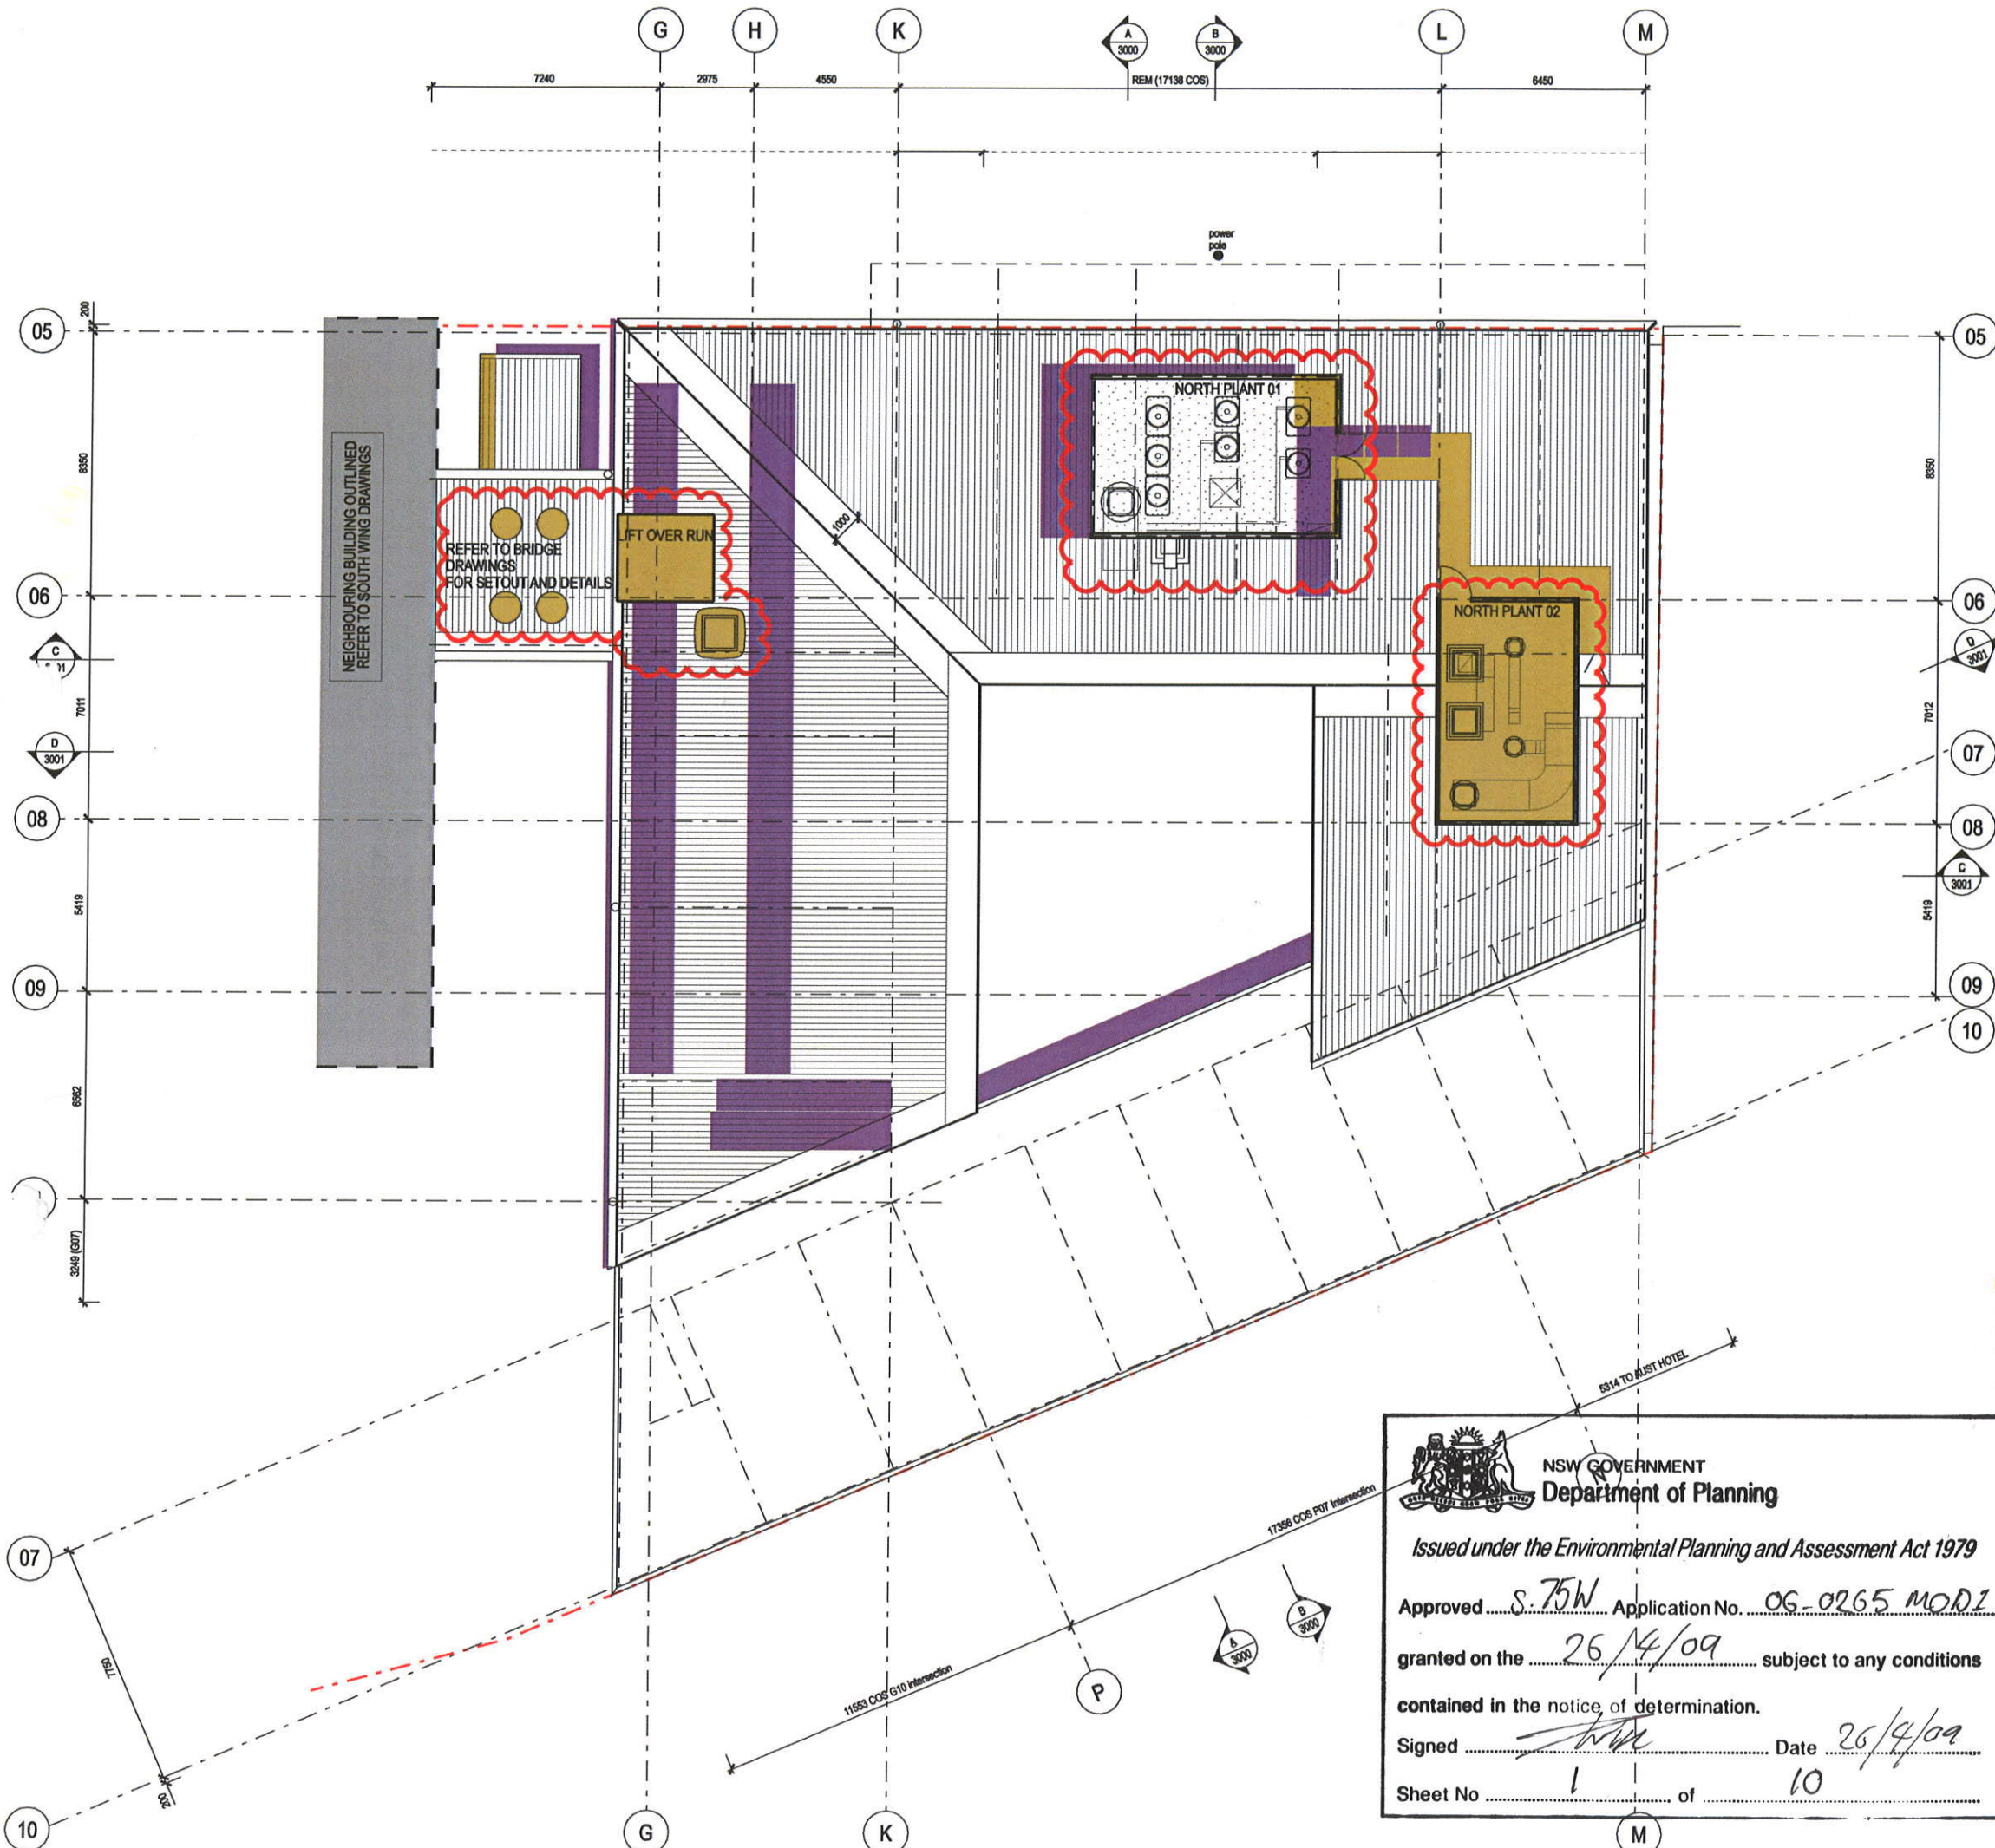


NOTES

Verify Dimensions on site prior to commencement of work. Check existing RL's on site. Advise Architect of any discrepancies before commencement. Allow for adjustments to suit discrepancies.

Comply with relevant authorities requirements. Comply with Building Code of Australia requirements. Comply with relevant Australian Standards for materials and construction practices.

Do not scale from drawings.

LEGEND

AL	Aluminium	LM	Laminate
AP	Access Panel	LDY	Laundry
BALC	Balcony	LV	Louvre
BL	Bd Light	M	Male toilet
DP	Downpipe	MAS	Masonry
DWR	Downpipe	MEM	Membrane
CLR	Clear	MR	Metal roof
CT	Ceramic Tile	MTL	Metal
CTR	Centre	M	Mirror
CH	Clothes Hook	NOM	Nominal
CON	Concrete	OP	Opaque glass
COS	Conform on site	PB	Plasterboard
CP	Control Panel (Air Con)	RC	Reinforced Concrete
CPT	Carpet	REM	Remaining
EDB	Electrical distribution board	RU	Rubber Flooring
ESM	Electrical Service Main	SCR	Steel screen
EXH	Exhaust	SD	Stud
F	Female toilet	SIM	Similar
FC	Fibre cement	SS	Stainless Steel
FCL	Finished Ceiling Level	SSL	Structural Steel Level
FD	Floor distributor	STL	Steel
FFL	Finished Floor Level	TED	To engineer's details
FHR	Fire hose reel	TFD	To Future Detail
FR	Fridge	TGSI	Tactile Ground Surface Indicators
FXD GL	Fixed Glass	TM	Timber painted
GL	Glass	TMR	To manufacturer's recommendations
GU	Metal Gutter	UPS	Urinal Privacy Screen
KS	Key Stripe	USL	Underlaid Steel Level
		WC	Water closet
		WS	White board strip

NOTE:

2 BED Denotes room type

318 Denotes room number

NOTE:

Areas clouded are subject to Section 75W application

NSW GOVERNMENT
Department of Planning

Issued under the Environmental Planning and Assessment Act 1979

Approved S. 75W Application No. OG-0265 MOD1

granted on the 26/4/09 subject to any conditions contained in the notice of determination.

Signed [Signature] Date 26/4/09

Sheet No 1 of 10

DRP Colour Key

[Yellow Box]	Additions
[Purple Box]	Deletions

REV. AMENDMENTS

REV.	AMENDMENTS	DATE
p08	Amendments to submit S75W	26.03.09
p07	Amendments to submit to DoP	26.03.09
p06	Amendments to submit S75W	18.03.09
p05	Amendments to submit to DoP	18.03.09
p04	Amendments to submit to DoP	16.03.09
p03	Amendments to submit to DRP	03.11.08
p02	Amendments from DRP meeting	06.05.08
p01	Submitted to DRP	30.04.08

SERVICES ENGINEER - Hydraulic, Electrical, Mechanical

ITC
Level 7 33 York St, Sydney NSW 2000
T 02 9495 8100 F 02 9495 8111

STRUCTURAL ENGINEER
Taylor Thomson Whitting Pty Ltd
48 Chancery Street St Leonards NSW 2065
T 02 9439 7288 F 02 9123 4567

PLANNER
Design Collaborative
Level 4, 225 Clarence Street Sydney NSW 2000
T 02 9262 3200 F 02 9262 3601

ARCHAEOLOGY / HERITAGE CONSULTANT
Goddard Mackay Logan
76 George Street Redfern NSW 2016
T 02 9319 4811 F 02 9319 4383

FIRE ENGINEER
Fire Engineering Design PTY Ltd.
PO Box 228 Balmain NSW 2041
T 02 9555 1925 F 02 9555 2427

BCA CONSULTANT
Steve Watson & Partners
Level 5, 432 Kent Street, Sydney NSW 2000
T 02 9263 6555 F 02 9263 6500

PROJECT MANAGER
McNally Management
Level 9, 47 York Street Sydney NSW 2000
T 02 9299 3800 F 02 9299 3960

CLIENT
YHA NSW
422 Kent Street, Sydney NSW 2000
T 02 8267 0405 F 02 8261 1969

Tzannes Associates ARCHITECTURE URBAN DESIGN

63 Myrtle Street
Chippendale NSW 2008
Sydney Australia
T +61 2 9319 3744
F +61 2 9598 1170
tzannes@tzannes.com.au

FOR CONSTRUCTION

SYDNEY HARBOUR YHA

Cumberland Street
The Rocks NSW

North Wing - Roof Plan



SCALE 1:100 @ A1
1:200 @ A3

DRAWN CMARIAL

CHECKED

DATE Feb 2007

PROJECT	DRAWING	REVISION
06029	1104	p08

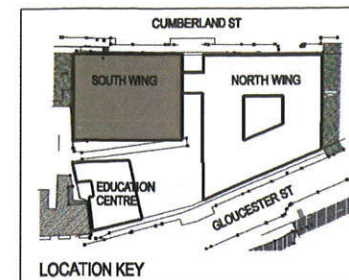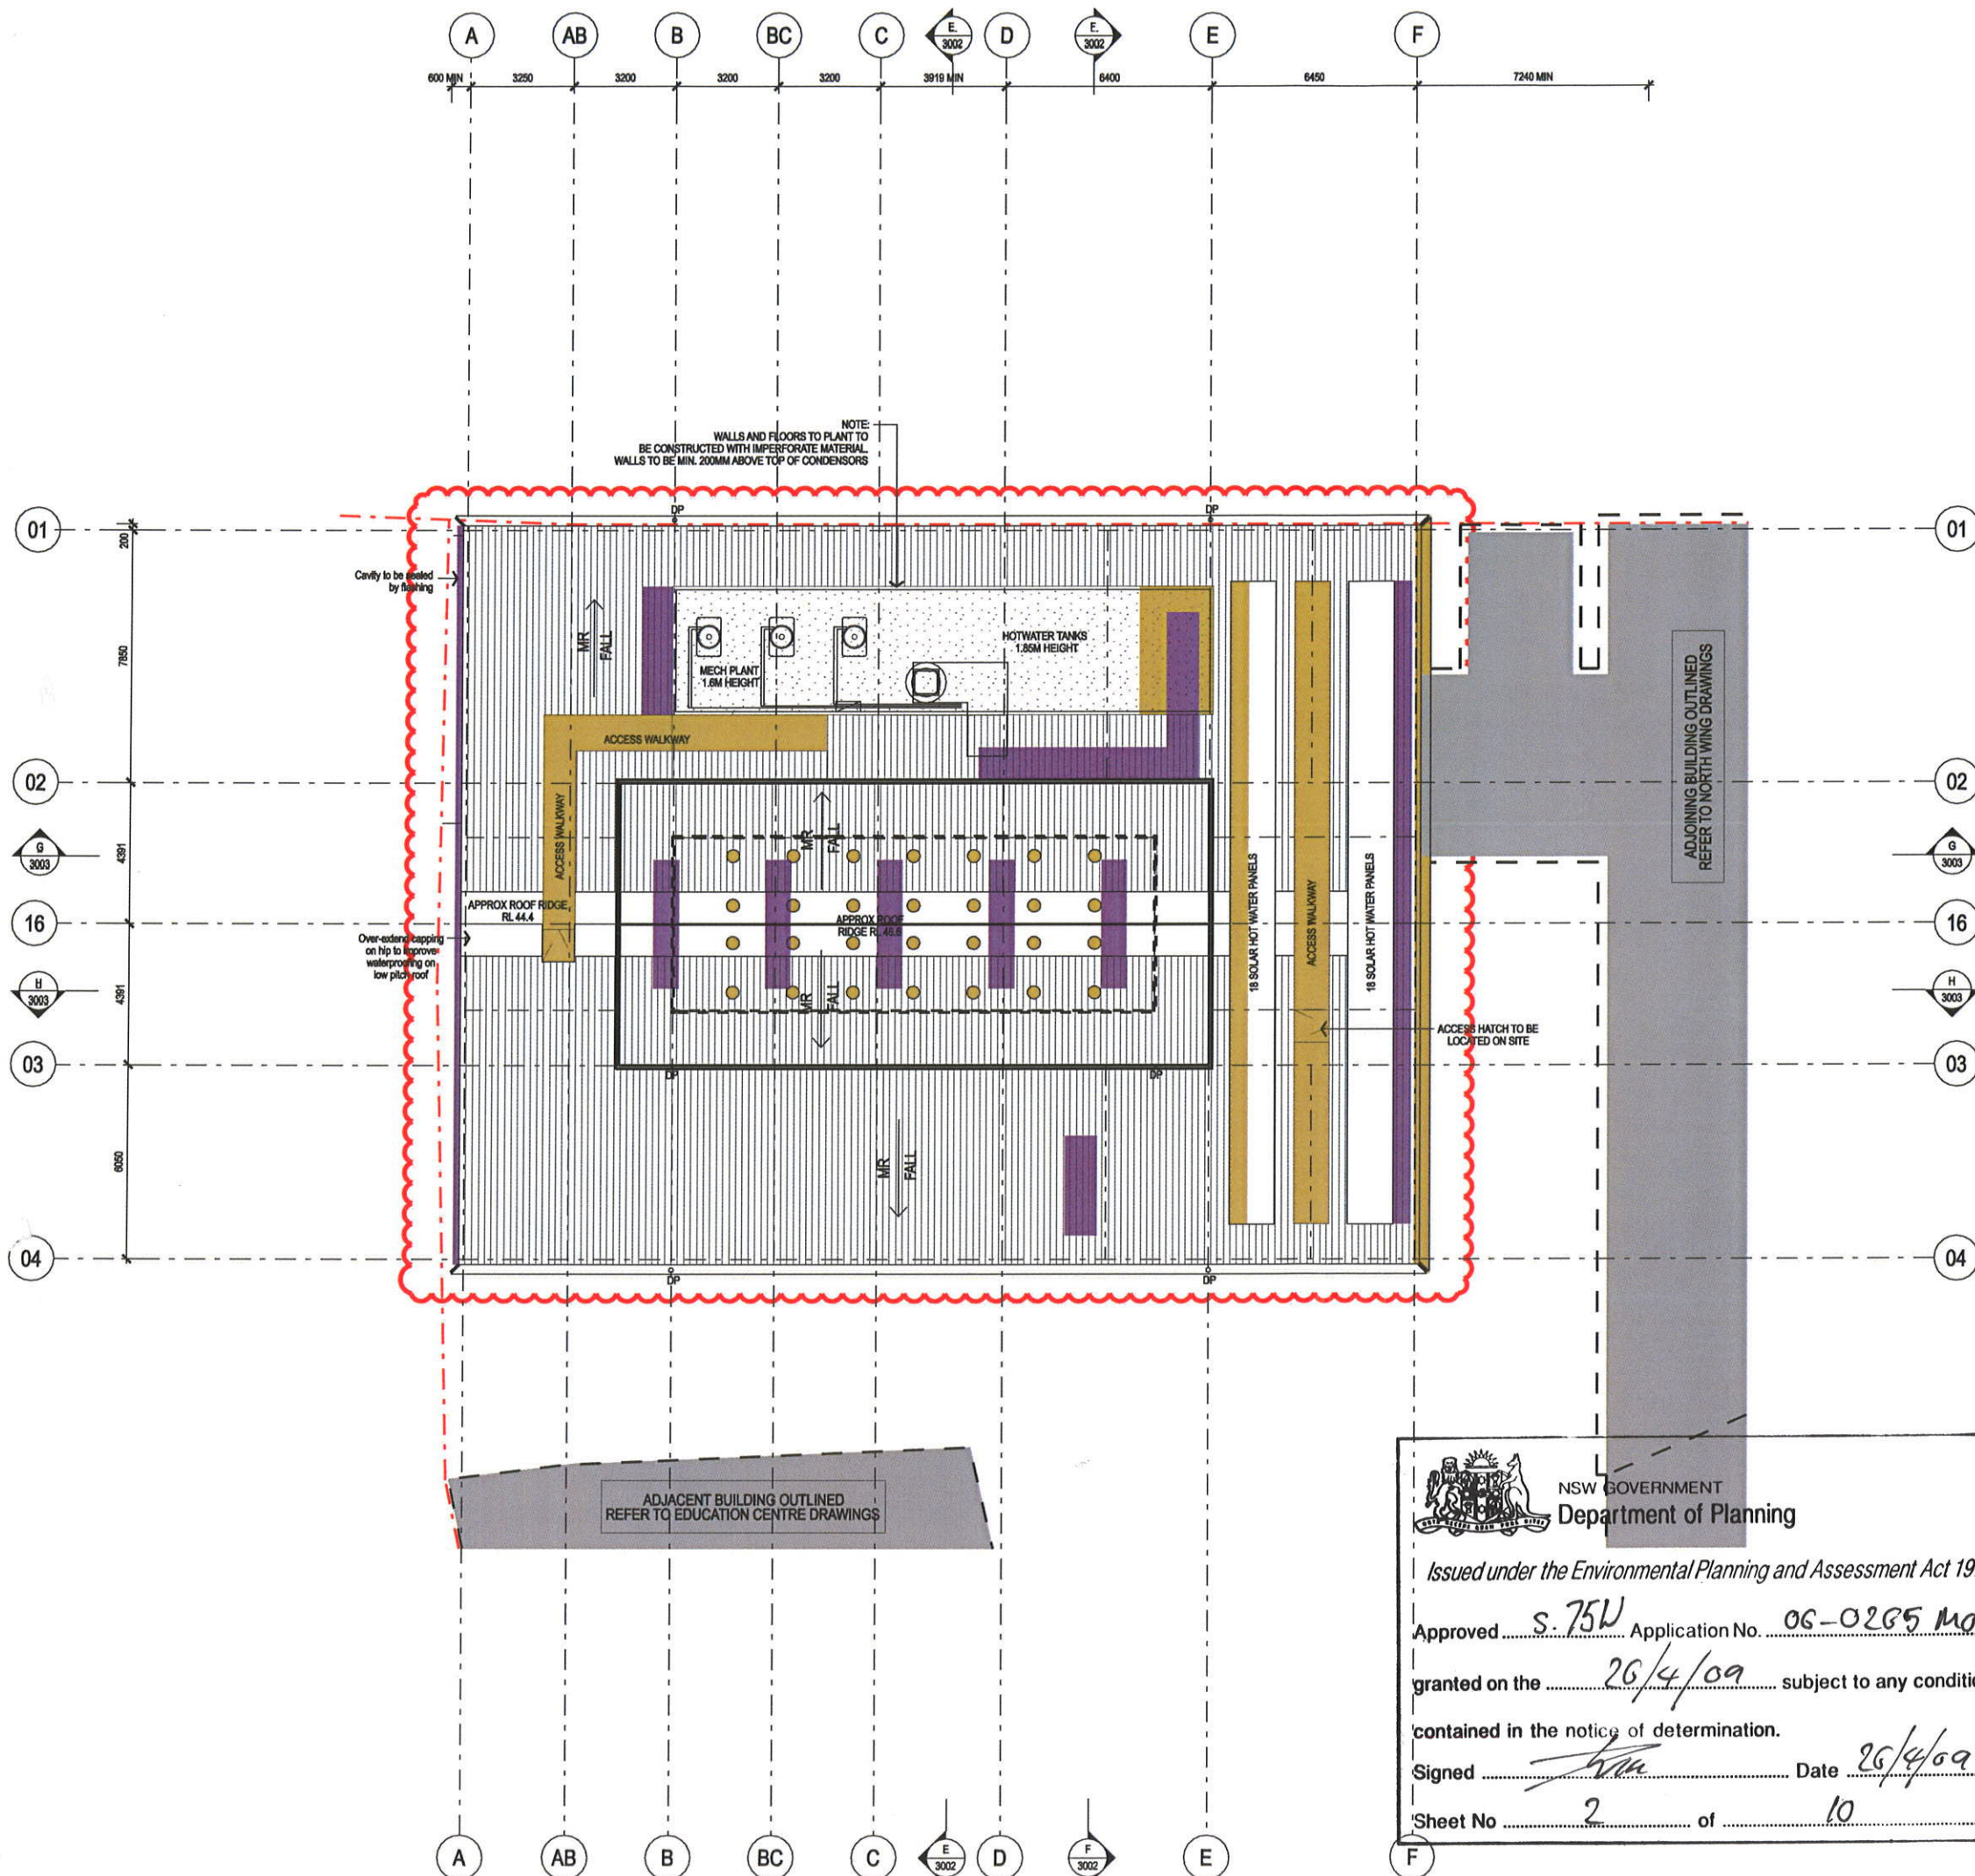

NOTES

Verify Dimensions on site prior to commencement of work. Check existing RL's on site. Advise Architect of any discrepancies before commencement. Allow for adjustments to suit discrepancies.

Comply with relevant authorities requirements. Comply with Building Code of Australia requirements. Comply with relevant Australian Standards for materials and construction practice.

Do not scale from drawings.

LEGEND

AL	Aluminium	LM	Laminate
AP	Access Panel	LDY	Laundry
BALC	Balcony	LV	Louvre
BL	Bd Light	M	Male toilet
DP	Downpipe	MAS	Masonry
DWR	Drawer	MEM	Membrane
CLR	Clear	MR	Metal roof
CT	Ceramic Tile	MTL	Metal
CTR	Centre	M	Mirror
CH	Clothes Hook	NOM	Nominal
CON	Concrete	OP	Opaque glass
COS	Confirm on site	PB	Plasterboard
CP	Control Panel (Air Con)	RC	Reinforced Concrete
CPT	Carpet	REM	Remaining
EDB	Electrical distribution board	RU	Rubber Flooring
ESM	Electrical Service	SCR	Steel screen
EXH	Exhaust	SD	Stud
F	Fibre cement	SIM	Similar
FCL	Finished Ceiling Level	SS	Stainless Steel
FD	Floor distributor	SSL	Structural Steel Level
FFL	Finished Floor Level	STL	Steel
FHR	Fire hose reel	TED	To engineer's details
FR	Fridge	TFD	To Future Detail
FPB	FYRCHXK plasterboard	TGSI	Tactile Ground Surface Indicators
FXD GL	Fixed Glass	TM	Timber painted
INS	Insulation	TMR	To manufacturer's recommendations
GL	Glass	UPS	Urinal Privacy Screen
GU	Metal Gutter	USL	Underside Steel Level
KS	Key Swipe	WC	Water closet
		WS	White board strip

NOTE:

2 BED 318

Denotes room type

Denotes room number

NOTE:

Areas clouded are subject to Section 75W application

NSW GOVERNMENT
Department of Planning

Issued under the Environmental Planning and Assessment Act 1979

Approved S. 75W Application No. 06-0265 MOD 1

granted on the 26/4/09 subject to any conditions contained in the notice of determination.

Signed [Signature] Date 26/4/09

Sheet No 2 of 10

DRP Colour Key

[Orange Box]	Additions
[Purple Box]	Deletions

Tzannes Associates ARCHITECTURE URBAN DESIGN

63 Myrtle Street
Clippensdale NSW 2008
Sydney Australia
T +61 2 9319 3744
F +61 2 9319 1770
tzannes@tzannes.com.au

FOR CONSTRUCTION

SYDNEY HARBOUR YHA

Cumberland Street
The Rocks NSW

South Wing - Roof Plan

SCALE 1:100 @ A1
1:200 @ A3

DRAWN CM/ARIAL

CHECKED

DATE Feb 2007

PROJECT 06029

DRAWING 1109

REVISION p08