



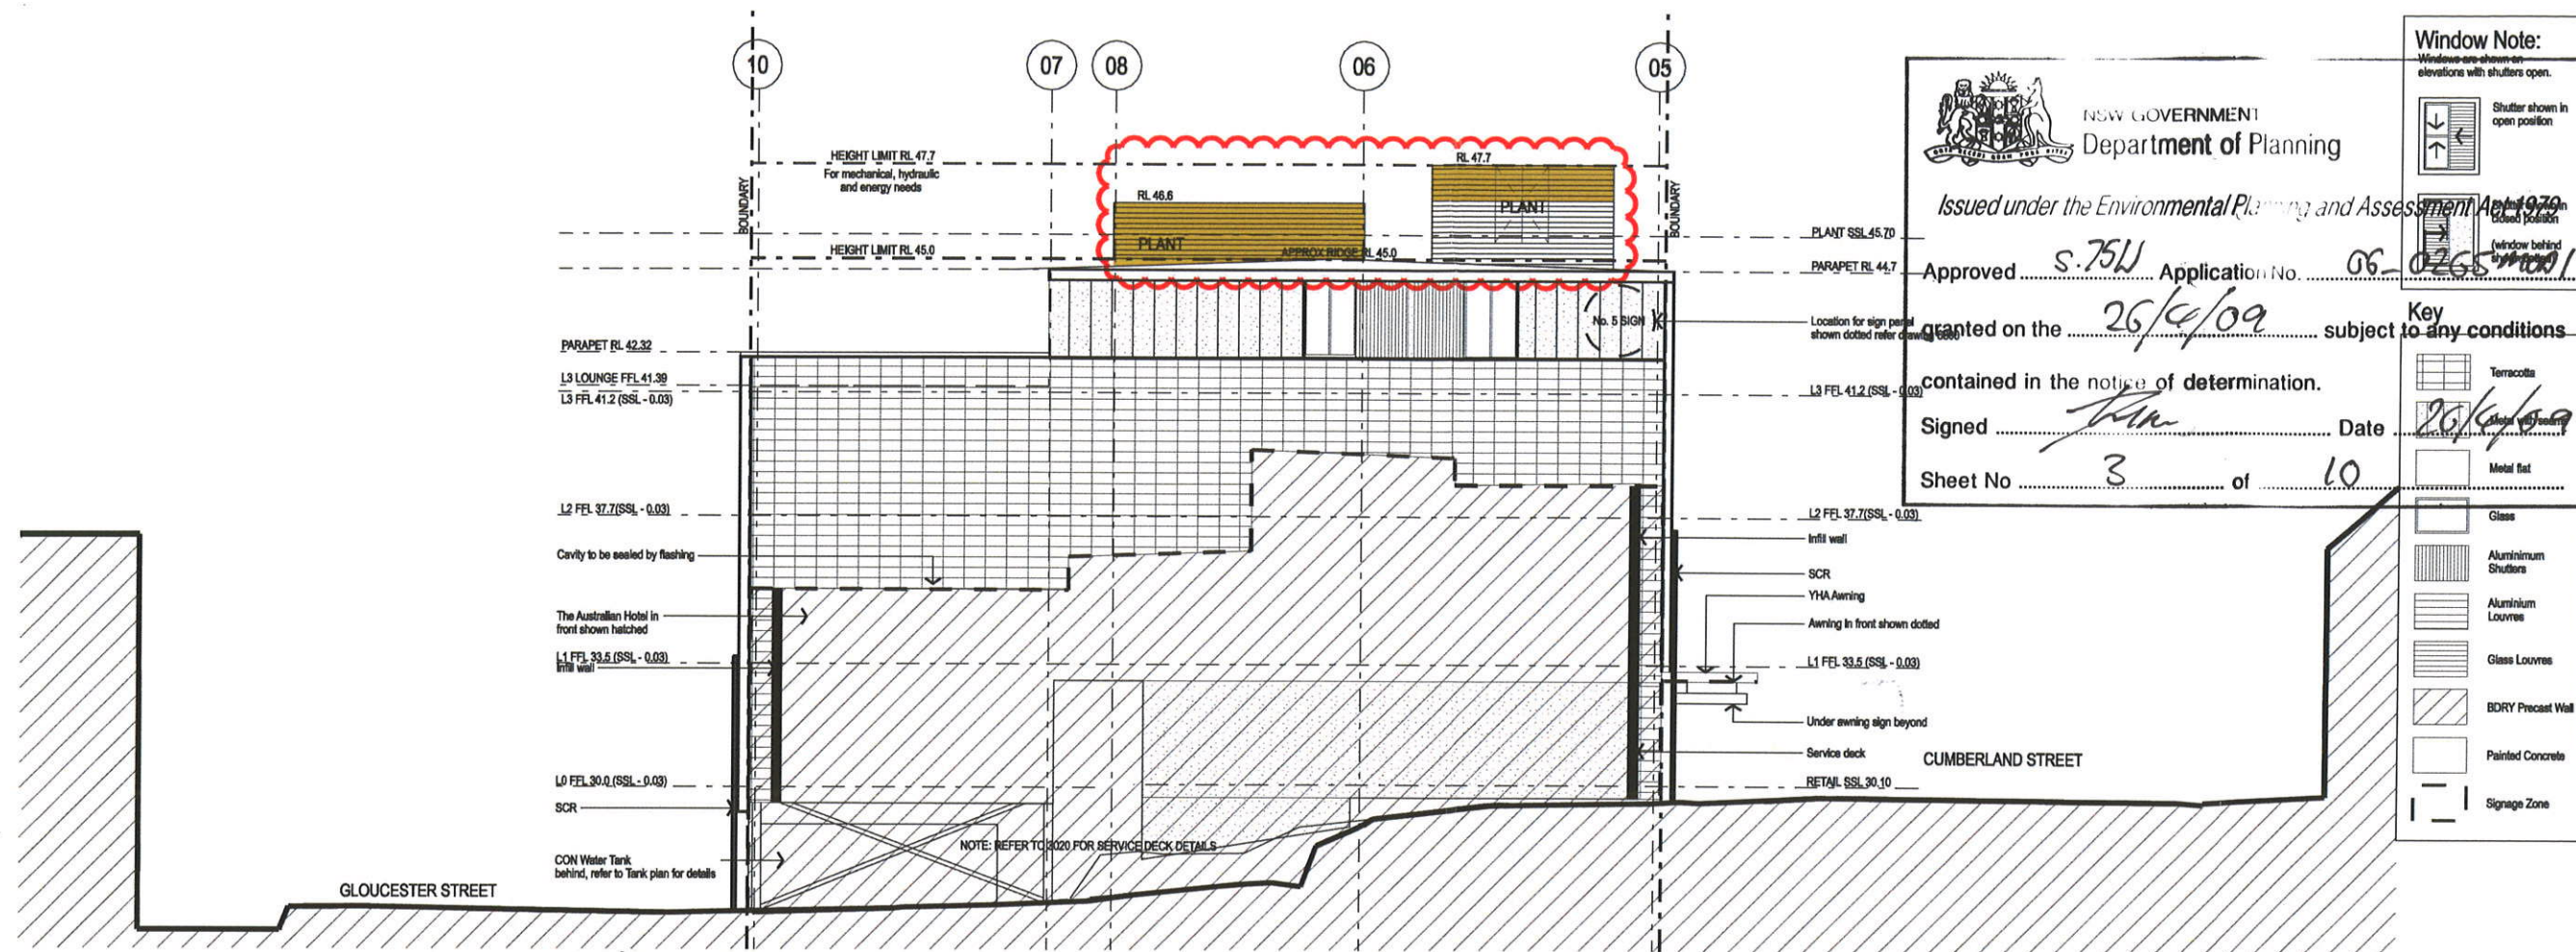

01 North Wing - North Elevation
Scale 1:100

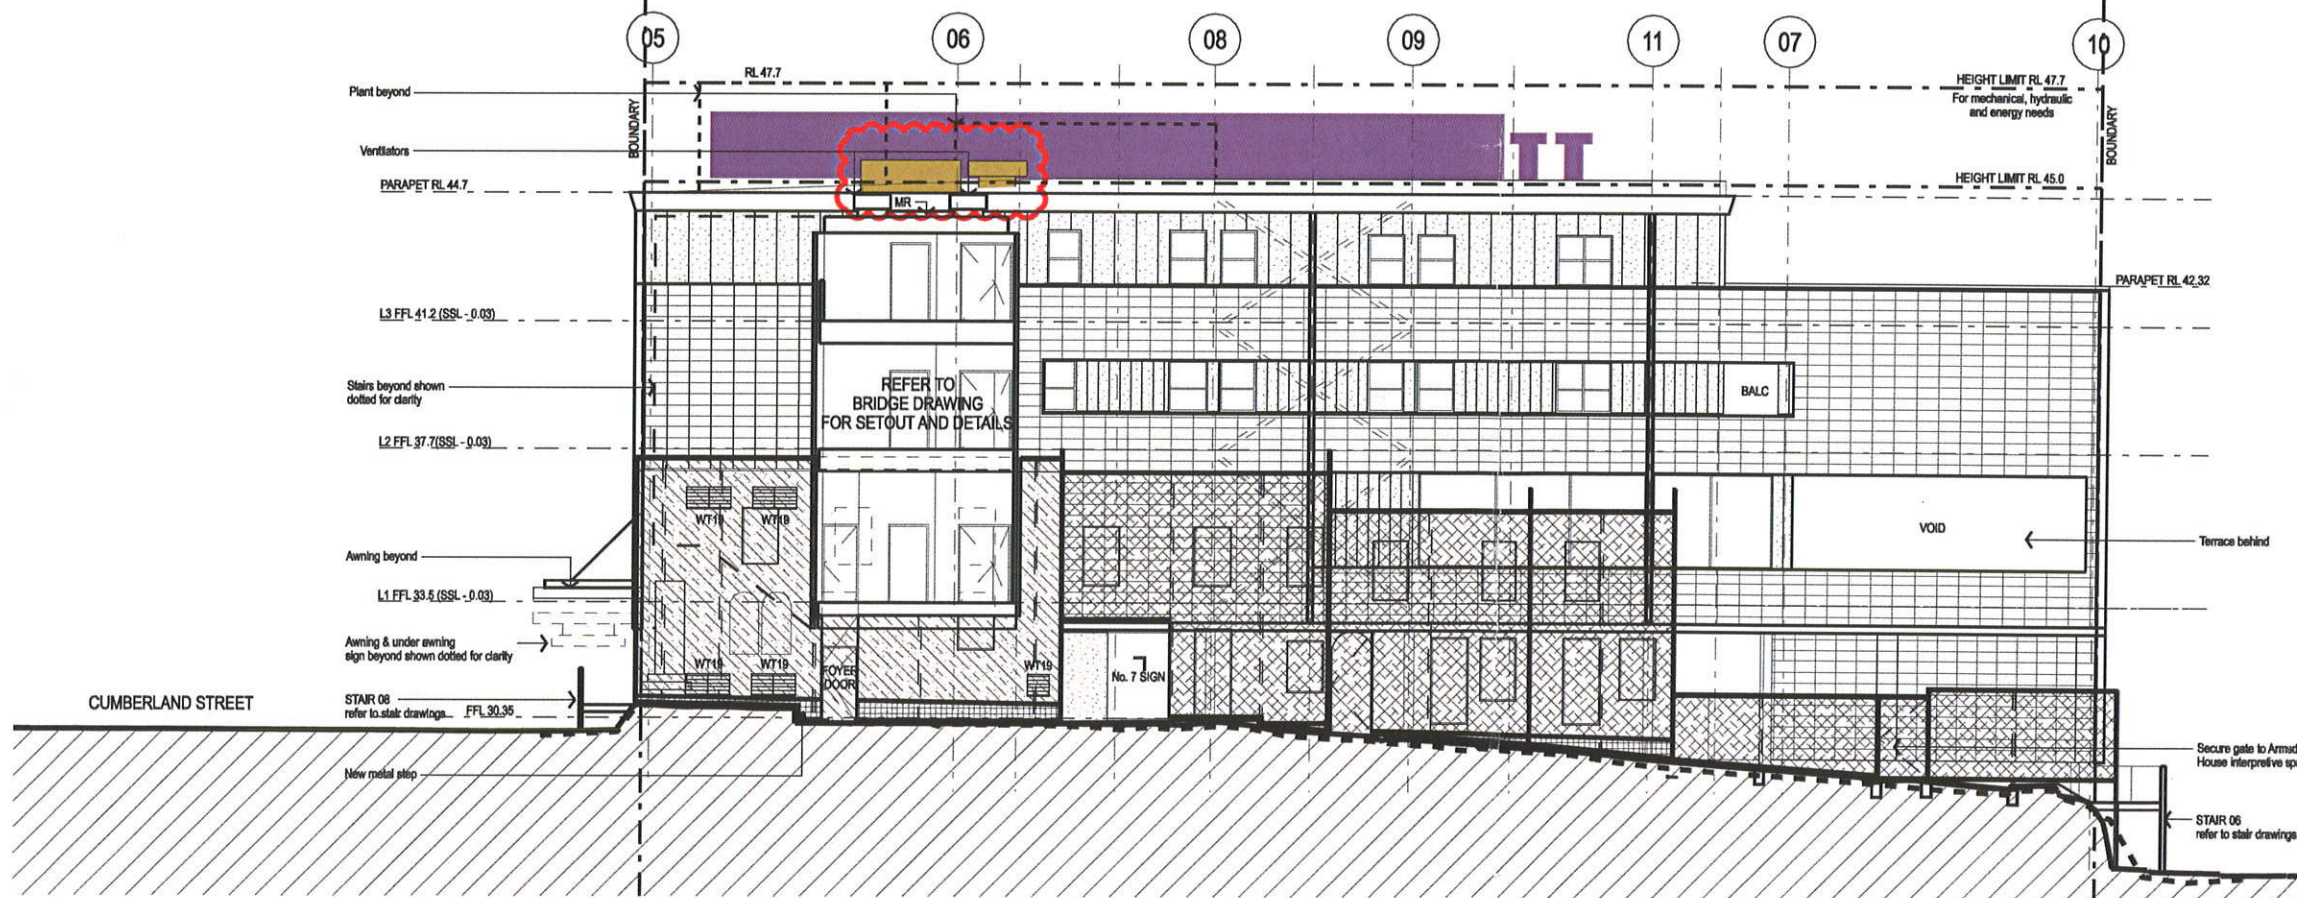

02 North Wing - South Elevation
Scale 1:100

NSW GOVERNMENT
Department of Planning

Issued under the Environmental Planning and Assessment Act 1979

Approved S.75W Application No. 06-0265

granted on the 26/4/09 subject to any conditions

contained in the notice of determination.

Signed [Signature] Date 26/4/09

Sheet No. 3 of 10

Window Note:

Windows are shown in open position.

Shutter shown in open position.

(window behind closed position)

Key

Terracotta

Metal flat

Glass

Aluminium Shutters

Aluminium Louvres

Glass Louvres

BDRY Precast Wall

Painted Concrete

Signage Zone

NOTES

Verify Dimensions on site prior to commencement of work. Check existing RL's on site. Advise Architect of any discrepancies before commencement. Allow for adjustments to suit discrepancies.

Comply with relevant authorities requirements. Comply with Building Code of Australia requirements. Comply with relevant Australian Standards for materials and construction practice.

Do not scale from drawings.

LEGEND

AL	Aluminium	LM	Laminate
AP	Access Panel	LDY	Laundry
BALC	Balcony	LV	Louvre
BL	Bd Light	M	Male toilet
DP	Downdraught	MAS	Masonry
DWR	Drawer	MEM	Membrane
CLR	Clear	MR	Metal roof
CT	Ceramic Tile	MTL	Metal
CTR	Centre	M	Mirror
CH	Clothes Hook	NOM	Nominal
CON	Concrete	OP	Opaque glass
COS	Confirm on site	PB	Plasterboard
CP	Control Panel (Air Con)	RC	Reinforced Concrete
CPT	Carpet	REM	Remaining
EDB	Electrical distribution board	RU	Rubber Flooring
ESM	Electrical Service Mains	SCR	Steel screen
EXH	Exhaust	SD	Stud
F	Female toilet	SIM	Similar
FC	Fire cement	SS	Stainless Steel
FCL	Finished Ceiling Level	SSL	Structural Steel Level
FD	Floor distributor	STL	Steel
FFL	Finished Floor Level	TED	To engineer's details
FHR	Fire hose reel	TFD	To Future Detail
FR	Fridge	TGSI	Tactile Ground Surface
FRB	FRYCHECK plasterboard	TM	Timber painted
FXD GL	Fixed Glass	TMR	To manufacturer's recommendations
INS	Insulation	UPS	Urinal Privacy Screen
GL	Glass	USL	Underside Steel Level
GU	Gutter	WC	Water closet
KS	Key Swipe	WS	White board strip

REV.	AMENDMENTS	DATE
p13	Amendments to submit S75W	02.04.09
p12	Amendments to submit to DoP	02.04.09
p11	Signage Zones amended to submit to SHFA	01.04.09
p10	Amendments to submit S75W	26.03.09
p09	Amendments to submit to DoP	26.03.09
p08	Amendments to submit S75W	26.03.09
p07	Amendments to submit to DoP	26.03.09
p06	Amendments to submit S75W	18.03.09
p05	Amendments to submit to DoP	18.03.09
p04	Amendments to submit to DoP	18.03.09
p03	Amendments to submit to DoP	03.11.08
p02	Amendments from DRP meeting	06.05.08
p01	Submitted to DRP	30.04.08

REV.	AMENDMENTS	DATE
ITC	Level 7 33 York St, Sydney NSW 2000	F 02 9495 8100
ITC	Level 7 33 York St, Sydney NSW 2000	F 02 9495 8111

STRUCTURAL ENGINEER	DATE
Taylor Thomson Whitting Pty Ltd 48 Chandos Street, St Leonards NSW 2065 T 02 9439 7288	F 02 9123 4587

PLANNER	DATE
Design Collaborative Level 4, 225 Clarence Street Sydney NSW 2000 T 02 9262 3200	F 02 9262 3601

ARCHAEOLOGY / HERITAGE CONSULTANT	DATE
Goddard Mackay Logan 78 George Street Radcliff NSW 2016 T 02 9319 4811	F 02 9319 4383

FIRE ENGINEER	DATE
Fire Engineering Design Pty Ltd PO Box 228 Balmain NSW 2041 T 02 9555 1926	F 02 9555 2427

BCA CONSULTANT	DATE
Steve Watson & Partners Level 5, 432 Kent Street, Sydney NSW 2000 T 02 9283 6555	F 02 9283 8500

PROJECT MANAGER	DATE
McNally Management Level 8, 47 York Street Sydney NSW 2000 T 02 9299 3800	F 02 9299 3960

CLIENT	DATE
YHA NSW 422 Kent Street, Sydney NSW 2000 T 02 9267 0405	F 02 9261 1969

Tzannes Associates	ARCHITECTURE URBAN DESIGN
63 Myrtle Street Claytonville NSW 2008 Sydney Australia T +61 2 9319 3744 F +61 2 9319 1170 tzannes@tzannes.com.au	

FOR CONSTRUCTION	DATE
Sydney Harbour YHA	Feb 2007

SCALE	DRAWN	CHECKED	DATE
1:100 @ A1	CM/AR		Feb 2007

PROJECT	DRAWING	REVISION
06029	2000	p13

NOTE:
Areas clouded are
subject to
Section 75W application

DRP Colour Key

Orange	Additions
Purple	Deletions
Green	Modification to facade material
Blue	Modifications to location of glazing
Red	New works on grade deleted

Issued under the Environmental Planning and Assessment Act 1979

Approved S. 75W Application No. 06-0335 MOD


granted on the 26/4/09 subject to any conditions

contained in the notice of determination.


Signed [Signature] Date 26/4/09

Sheet No 4 of 10

ADJOINING BUILDING OUTLINED
REFER TO SOUTH WING DRAWINGS

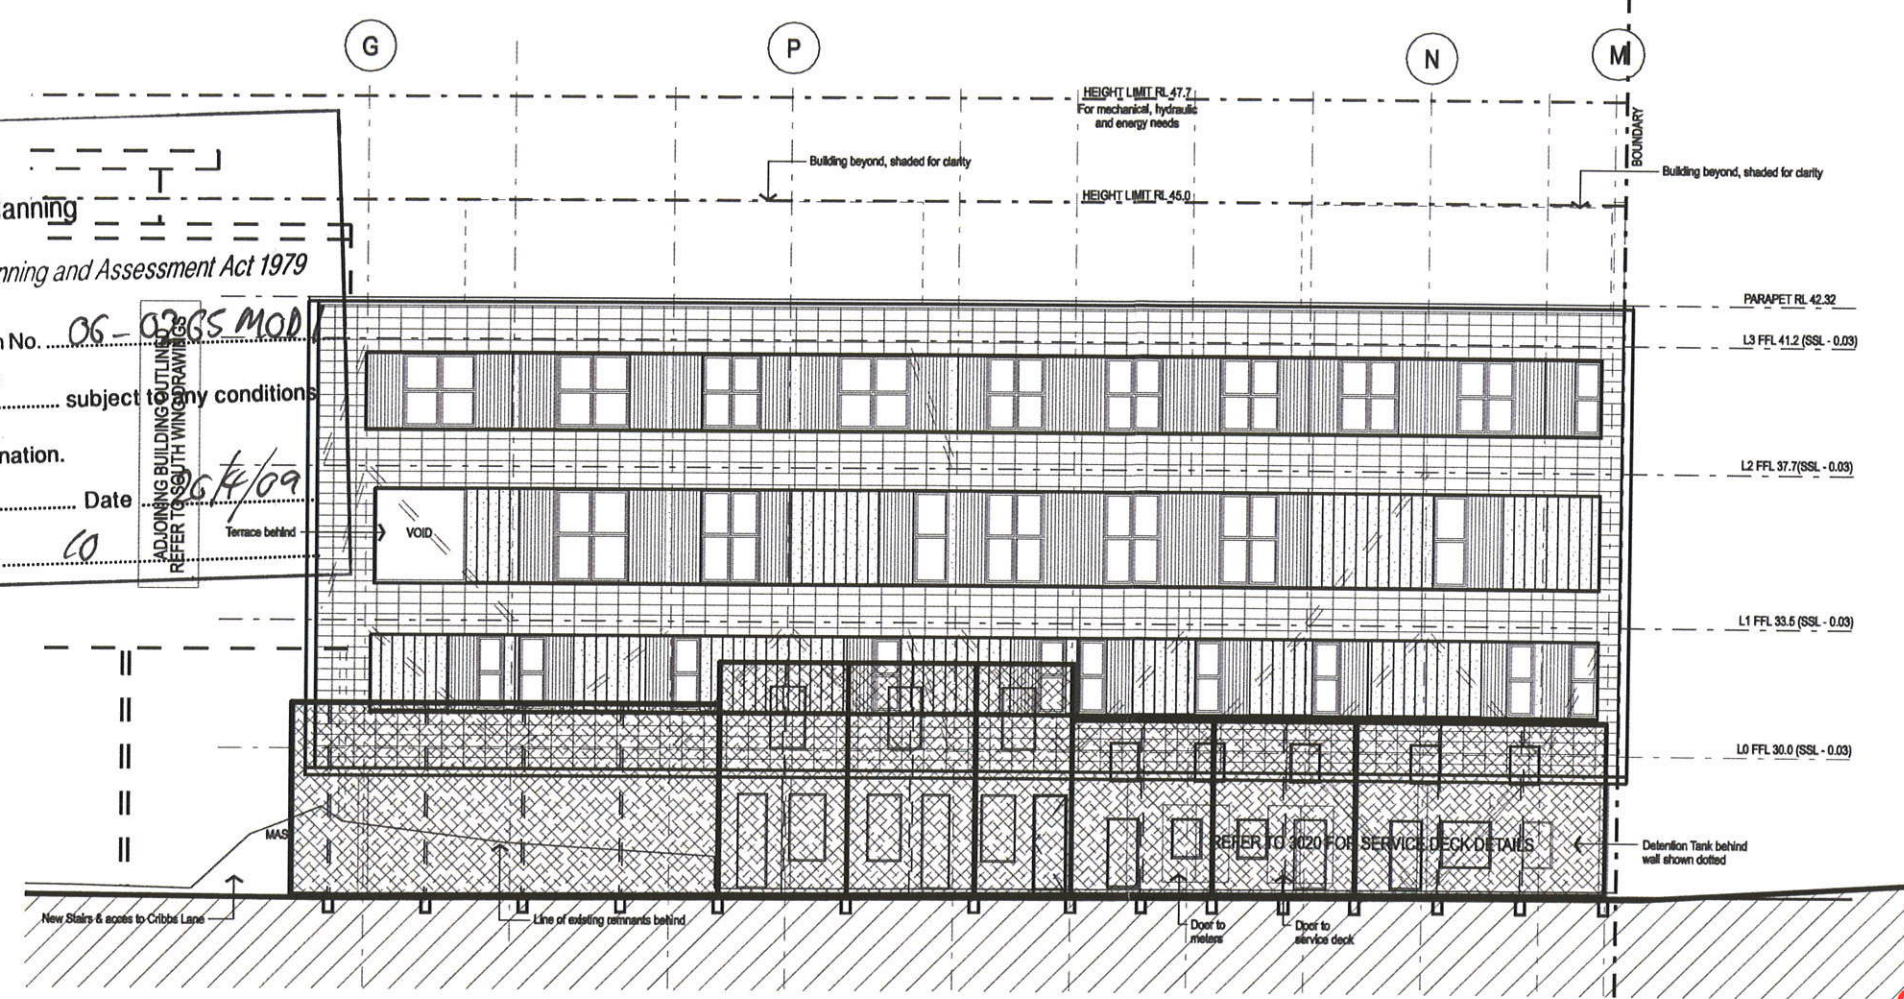

01 North Wing - East Elevation
Scale 1:100

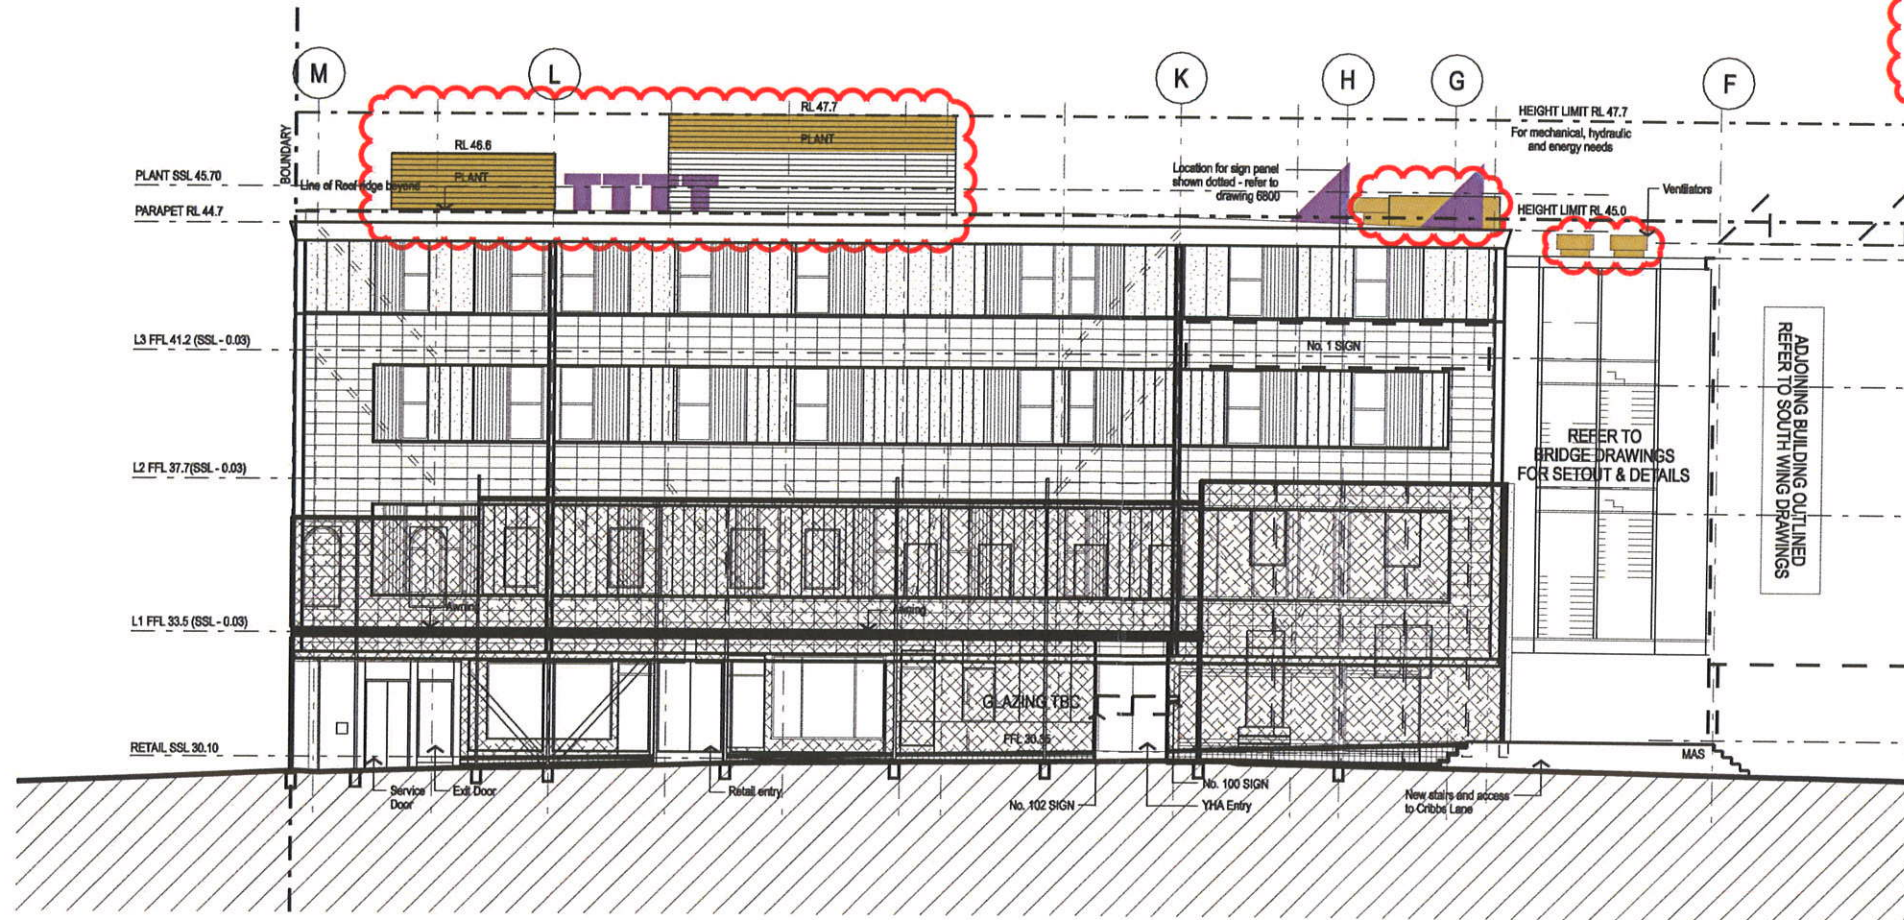


02 North Wing - West Elevation
Scale 1:100

Window Note:
Windows are shown on elevations with shutters open.
Shutter shown in open position
Shutter shown in closed position (window behind shown dotted)

Key

- Terracotta
- Metal with seams
- Metal flat
- Glass
- Aluminium Shutters
- Aluminium Louvers
- Glass Louvers
- BDRY Precast Wall
- Painted Concrete
- Signage Zone

NOTES
Verify Dimensions on site prior to commencement of work.
Check existing RL's on site. Advise Architect of any discrepancies before commencement. Allow for adjustments to suit discrepancies.
Comply with relevant authorities requirements. Comply with Building Code of Australia requirements. Comply with relevant Australian Standards for materials and construction practice.
Do not scale from drawings.

 

LEGEND	
AL	Aluminium
AP	Access Panel
BALC	Balcony
BL	Bd Light
DP	Downpipe
DWR	Drawer
CLR	Ceiling
CTR	Centre
CH	Clothes Hook
CON	Concrete
COS	Confirm on site
CPT	Control Panel (Air Con)
EDB	Electrical distribution board
ESM	Electrical Service Main
EXH	Exhaust
F	Fibre cement
FCL	Finished Ceiling Level
FD	Floor distributor
FFL	Finished Floor Level
FHR	Fire hose reel
FR	Fridge
FPB	FYRCHER plasterboard
FXD GL	Fixed Glass
INS	Insulation
GL	Glass
GU	Metal Gutter
KS	Key Swipe
LM	Laminated
LDY	Laundry
LV	Laundry
M	Male toilet
MAS	Masonry
MEM	Membrane
MR	Metal roof
MTL	Mirror
MI	Mirror
NOM	Nominal
OP	Opaque glass
PB	Plasterboard
RC	Reinforced Concrete
REM	Remaining
RU	Rubber Flooring
SCR	Metal screen
SD	Stud
SM	Similar
SS	Stainless Steel
SSL	Structural Steel Level
STL	Steel
TED	To engineer's details
TFD	To Future Detail
TGSI	Tactile Ground Surface
IND	Indication
TM	Timber painted
TMR	To manufacturer's recommendations
UPS	Urinal Privacy Screen
USL	Underside Steel Level
WC	Water closet
WS	White board strip

REV.	AMENDMENTS	DATE
p13	Amendments to submit S75W	02.04.09
p12	Amendments to submit to DoP	02.04.09
p11	Signage Zones amended to submit to SHFA	01.04.09
p10	Amendments to submit S75W	26.03.09
p09	Amendments to submit to DoP	26.03.09
p08	Amendments to submit S75W	26.03.09
p07	Amendments to submit to DoP	26.03.09
p06	Amendments to submit S75W	18.03.09
p05	Amendments to submit to DoP	18.03.09
p04	Amendments to submit to DoP	16.03.09
p03	Amendments to submit to DoP	03.11.08
p02	Amendments from DRP	06.03.08
p01	Submitted to DRP	30.04.08

NOTE:
Areas clouded are subject to Section 75W application

DRP Colour Key

- Additions
- Deletions
- Modification to facade material
- Modifications to location of glazing
- New works on grade deleted

REV.	AMENDMENTS	DATE
ITC	SERVICES ENGINEER - Hydraulic, Electrical, Mechanical	
L1	Level 7 33 York St, Sydney NSW 2000	
T 02 9495 8100		F 02 9495 8111
STRUCTURAL ENGINEER		
Taylor Thomson Whitting Pty Ltd		
48 Chandos Street St Leonards NSW 2065		
T 02 9439 7288		F 02 9123 4567
PLANNER		
Design Collaborative		
Level 4, 225 Clarence Street Sydney NSW 2000		
T 02 9262 3200		F 02 9262 3601
ARCHAEOLOGY / HERITAGE CONSULTANT		
Gordon Mackay Logan		
78 George Street Redfern NSW 2016		
T 02 9319 4811		F 02 9319 4383
FIRE ENGINEER		
Fire Engineering Design Pty Ltd		
PO Box 228 Balmain NSW 2041		
T 02 9555 1928		F 02 9555 2427
BCA CONSULTANT		
Steve Watson & Partners		
Level 5, 432 Kent Street, Sydney NSW 2000		
T 02 9283 6555		F 02 9283 6500
PROJECT MANAGER		
McNally Management		
Level 6, 47 York Street Sydney NSW 2000		
T 02 9299 3800		F 02 9299 3860
CLIENT		
YHA NSW		
422 Kent Street, Sydney NSW 2000		
T 02 9287 0405		F 02 9281 1969

Tzannes Associates ARCHITECTURE: URBAN DESIGN	
65 Myrtle Street Chippendale NSW 2008 Sydney Australia T +61 2 9339 2744 F +61 2 9558 1179 tzannes@tzannes.com.au	
FOR CONSTRUCTION	
SYDNEY HARBOUR YHA	
Cumberland Street The Rocks NSW	
North Wing - East & West Elevations	
SCALE	DATE
1:100 @ A1	Feb 2007
1:200 @ A3	
PROJECT	DRAWING
06029	2001
REVISION	
	p13