



NSW GOVERNMENT
Department of Planning

Issued under the Environmental Planning and Assessment Act 1979


Approved S.75U Application No. 06-02-65 Mod 1

granted on the 26/4/09 subject to any conditions


contained in the Environmental Planning and Assessment Act 1979

Signed [Signature] Date 26/4/09

Sheet No 5 of 10

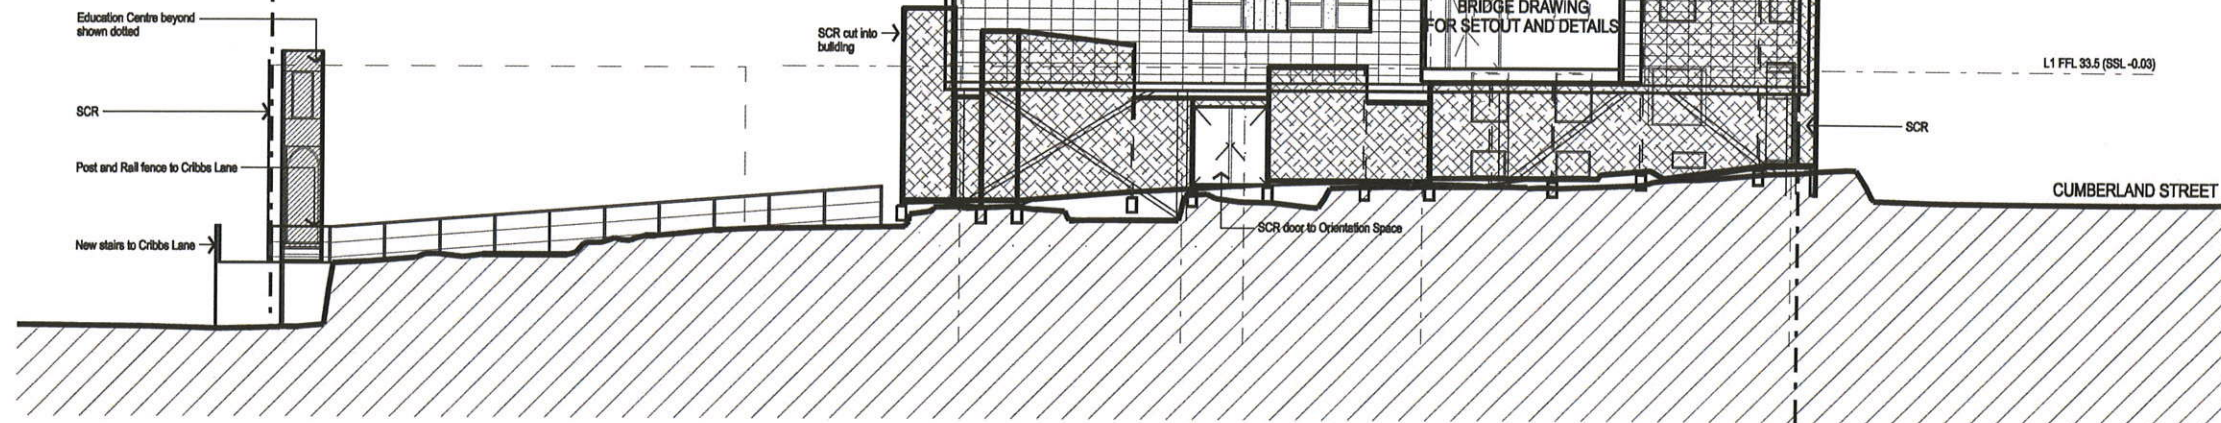


01 South Wing - North Elevation
Scale 1:100

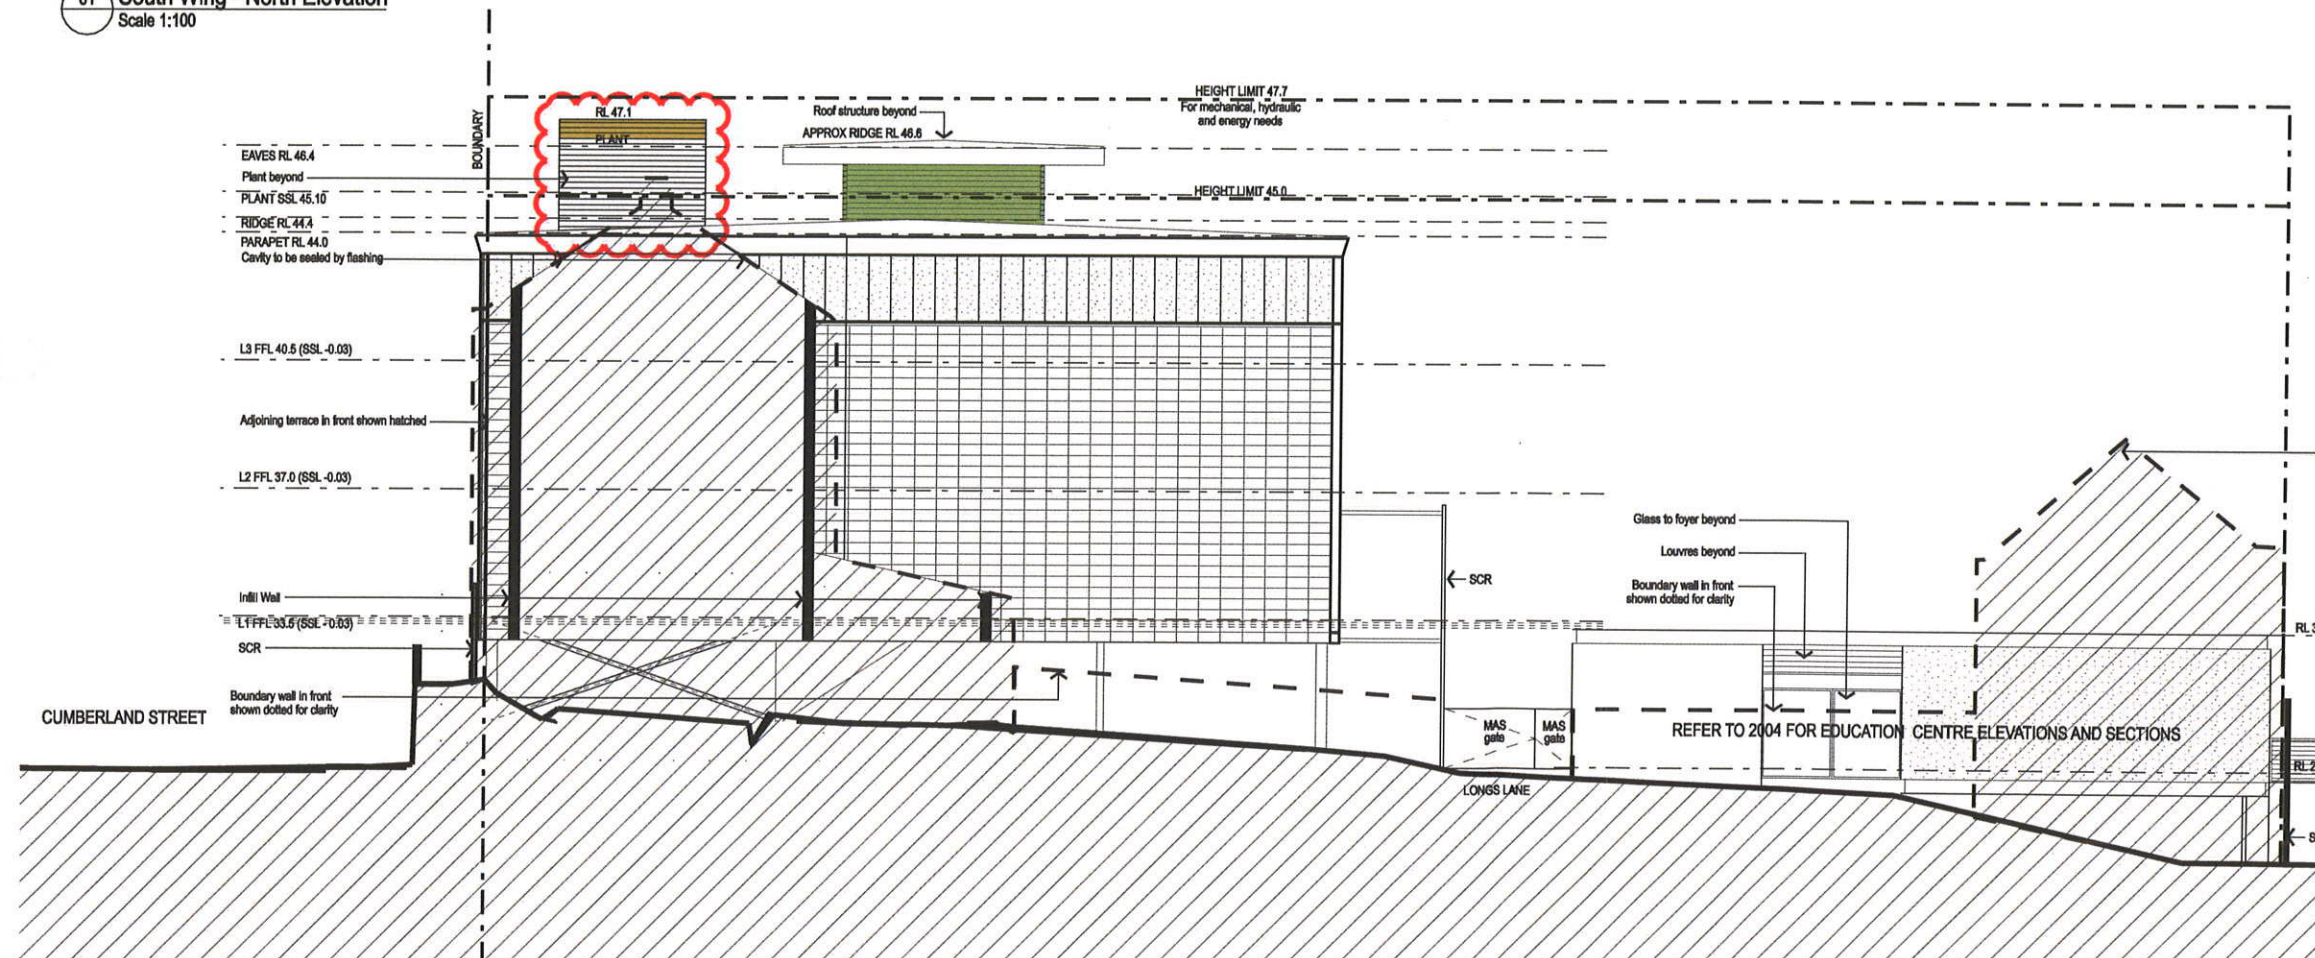


02 South Wing - South Elevation
Scale 1:100

Window Note:

Windows are shown on elevations with shutters open.

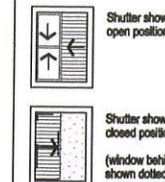

Key

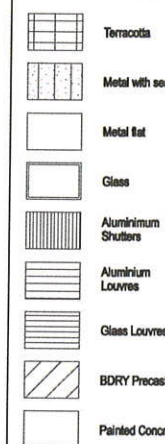

LEGEND

Verify Dimensions on site prior to commencement of work. Check existing RL's on site. Advise Architect of any discrepancies before commencement. Allow for adjustments to suit discrepancies.

Comply with relevant authorities requirements. Comply with Building Code of Australia requirements. Comply with relevant Australian Standards for materials and construction practices.

Do not scale from drawings.



AL	Aluminium	LM	Laminated
AP	Access Panel	LDY	Laundry
BALC	Balcony	LV	Loose
BL	Bd Light	M	Male toilet
DP	Downpipe	MAS	Masonry
DWR	Drawer	MEM	Membrane
CLR	Clear	MR	Metal roof
CT	Ceramic Tile	MTL	Metal
CTR	Centre	MI	Mirror
CH	Clothes Hook	NOM	Nominal
CON	Concrete	OP	Opaque glass
COS	Confirm on site	PB	Plasterboard
CP	Control Panel (Air Con)	RC	Reinforced Concrete
CPT	Carpet	REM	Remaining
EDB	Electrical distribution board	RU	Rubber Flooring
ESM	Electrical Service	SCR	Screen
EXH	Exhaust	SD	Stud
F	Female toilet	SS	Stainless Steel
FC	Fibre cement	SSL	Structural Steel Level
FCL	Finished Ceiling Level	STL	Steel
FD	Floor distributor	TED	To engineer's details
FFL	Finished Floor Level	TFD	To Future Detail
FHR	Fire hose reel	TGSI	Tactile Ground Surface
FR	Fridge	TM	Timber painted
FPB	FYRCHER plasterboard	TMR	To manufacturer's recommendations
FXD GL	Fixed Glass	UPS	Unifit Privacy Screen
INS	Insulation	USL	Underneath Steel Level
GL	Glass	WC	Water closet
GU	Metal Gutter	WS	White board strip
KS	Key Swipe		

p08	Amendments to submit S75W	26.03.09
p07	Amendments to submit to DoP	26.03.09
p06	Amendments to submit S75W	18.03.09
p05	Amendments to submit to DoP	18.03.09
p04	Amendments to submit to DoP	18.03.09
p03	Amendments to submit to DoP	03.11.08
p02	Amendments from DRP meeting	06.05.08
p01	Submitted to DRP	30.04.08

REV. AMENDMENTS

REV.	AMENDMENTS	DATE
1	SERVICES ENGINEER - Hydraulic, Electrical, Mechanical	
ITC	Level 7 33 York St, Sydney NSW 2000	
T 02 9495 8100	F 02 9495 8111	

STRUCTURAL ENGINEER
Taylor Thomson Whitting Pty Ltd
46 Chandos Street St Leonards NSW 2085
T 02 9439 7288 F 02 9123 4567

PLANNER
Design Collaborative
Level 4, 225 Clarence Street Sydney NSW 2000
T 02 9262 3200 F 02 9262 3601

ARCHAEOLOGY / HERITAGE CONSULTANT
Goddard Mackay Logan
78 George Street Redfern NSW 2016
T 02 9319 4811 F 02 9319 4383

FIRE ENGINEER
Fire Engineering Design Pty Ltd.
PO Box 228 Balmain NSW 2041
T 02 9555 1926 F 02 9555 2427

BCA CONSULTANT
Steve Watson & Partners
Level 5, 432 Kent Street, Sydney NSW 2000
T 02 9283 6555 F 02 9283 6500

PROJECT MANAGER
McNally Management
Level 9, 47 York Street Sydney NSW 2000
T 02 9299 3800 F 02 9299 3960

CLIENT
YHA NSW
422 Kent Street, Sydney NSW 2000
T 02 9267 0405 F 02 9261 1969

Tzannes Associates ARCHITECTURE URBAN DESIGN
63 Myrtle Street
Chippendale NSW 2008
Sydney Australia
T +61 2 9319 3744 F +61 2 9319 3770
tzannes@tzannes.com.au

FOR CONSTRUCTION

SYDNEY HARBOUR YHA

Cumberland Street
The Rocks NSW

South Wing - North & South Elevations


SCALE 1:100 @ A1
1:200 @ A3

DRAWN CM/AR
CHECKED
DATE Feb 2007

PROJECT 06029
DRAWING 2002
REVISION p08

NOTE:
Areas clouded are
subject to
Section 75W application

DRP Colour Key

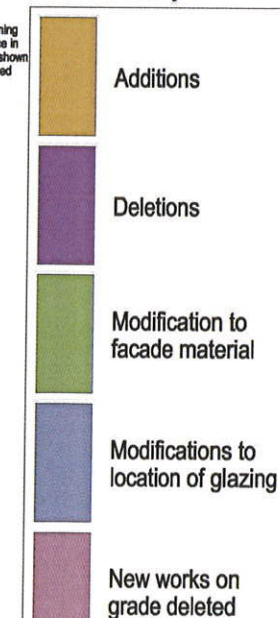

NSW GOVERNMENT
Department of Planning

Issued under the Environmental Planning and Assessment Act 1979


Approved S. 75W Application No. 06-0765 MDP

granted on the 26/4/09 subject to any conditions


contained in the notice of determination.

Signed [Signature] Date 26/4/09

Sheet No 6 of 10

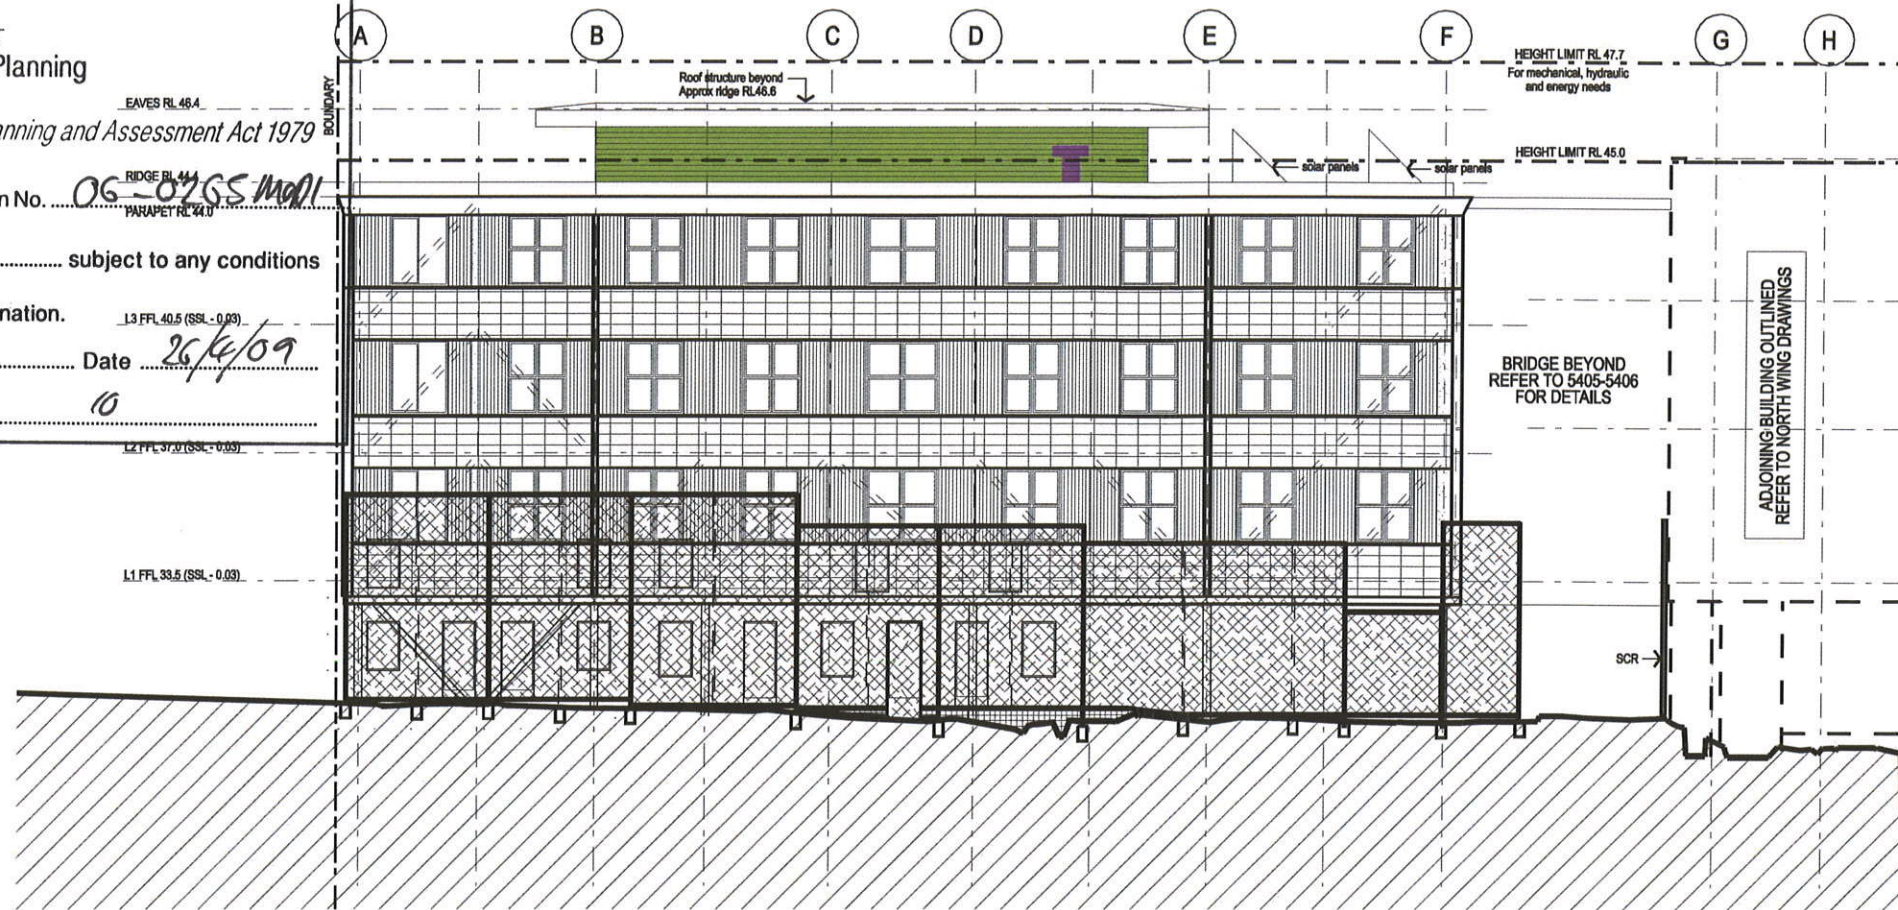

01 South Wing - East Elevation
Scale 1:100

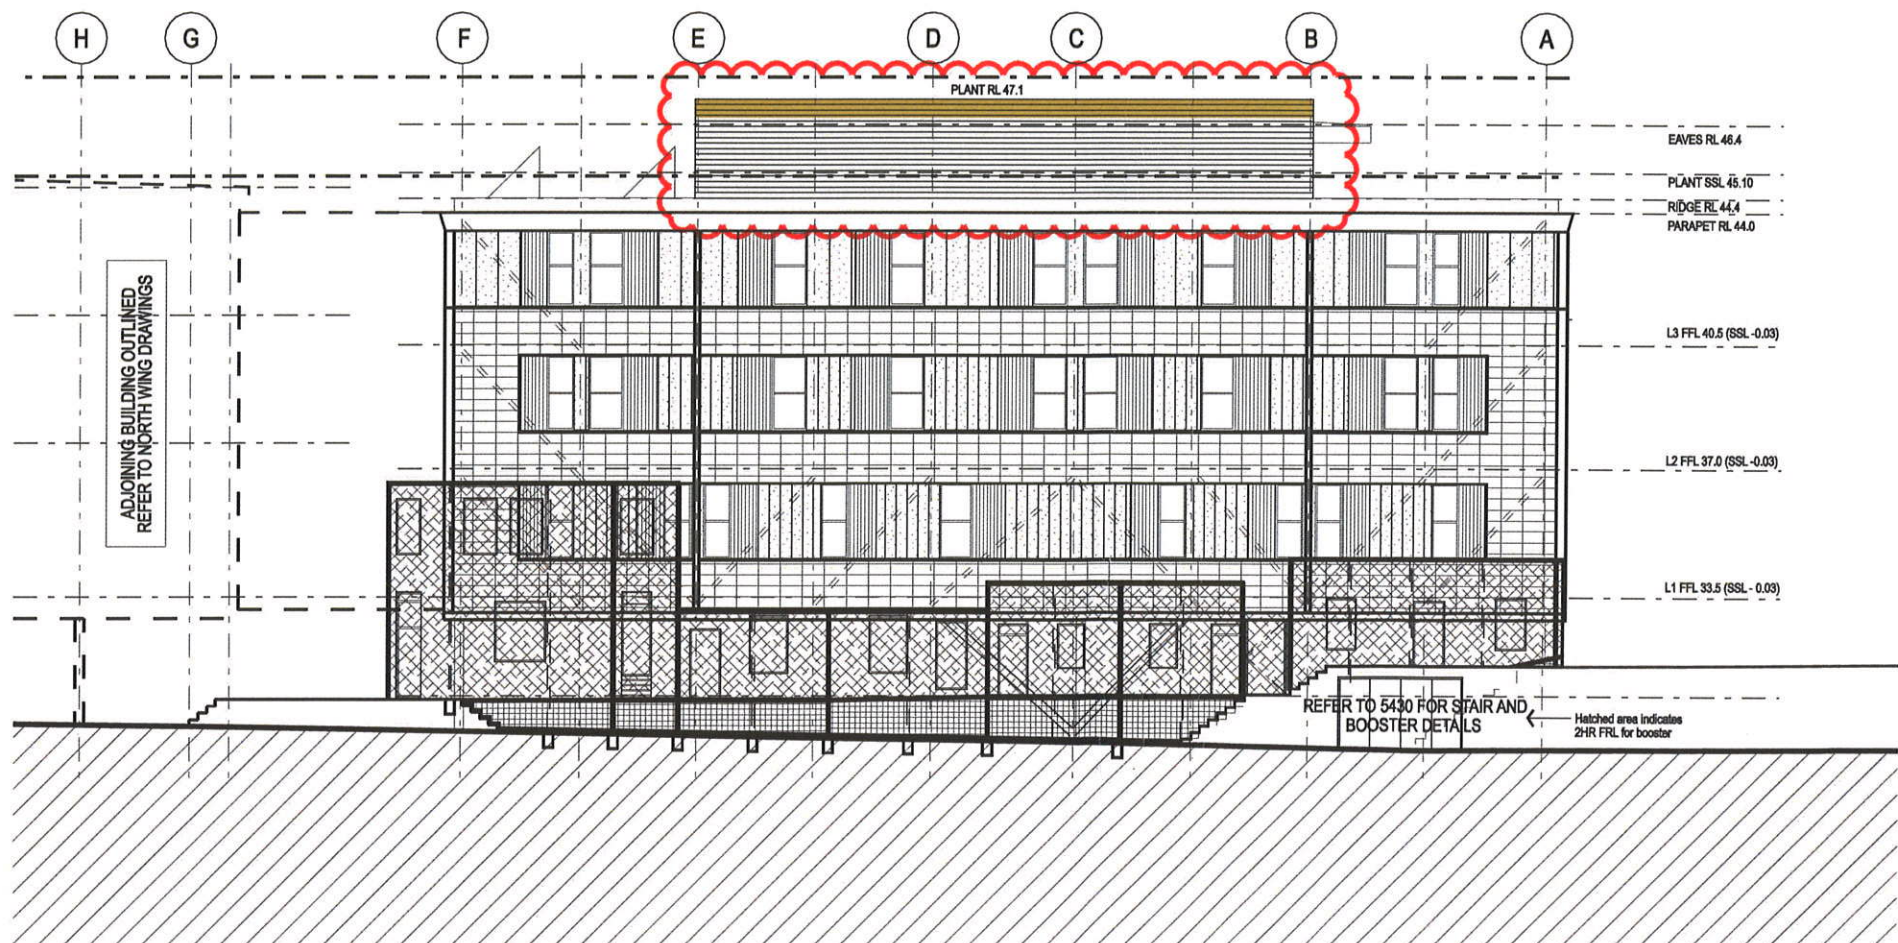

02 South Wing - West Elevation

Window Note:
Windows are shown on elevations with shutters open.

Shutter shown in open position

Shutter shown in closed position (window behind shown dotted)

Key

	Terracotta
	Metal with seams
	Metal flat
	Glass
	Aluminium Shutters
	Aluminium Louvers
	Glass Louvers
	BDRY Precast Wall
	Painted Concrete

NOTES
Verify Dimensions on site prior to commencement of work. Check existing RL's on site. Advise Architect of any discrepancies before commencement. Allow for adjustments to suit discrepancies.

Comply with relevant authorities requirements. Comply with Building Code of Australia requirements. Comply with relevant Australian Standards for materials and construction practices.

Do not scale from drawings.



LEGEND

AL	Aluminium	LM	Laminate
AP	Access Panel	LDY	Laundry
BALC	Balcony	LV	Louvre
BL	Bd Light	M	Male toilet
DP	Downpipe	MAS	Masonry
DWR	Drawer	MEM	Membrane
CLR	Clear	MR	Metal roof
CT	Ceramic Tile	MTL	Metal
CTR	Centre	MI	Mirror
CH	Clothes Hook	NOM	Nominal
CON	Concrete	OP	Opaque glass
COS	Confirm on site	PB	Plasterboard
CP	Control Panel (Air Con)	RC	Reinforced Concrete
CPT	Ceiling	REM	Remaining
EDB	Electrical distribution board	RU	Rubber Flooring
ESM	Electrical Service	SD	Stud
EXH	Exhaust	SS	Stainless Steel
F	Female toilet	SSL	Structural Steel Level
FC	Fibre cement	STL	Steel
FCL	Finished Ceiling Level	TFD	To Future Detail
FD	Floor distributor	TGSI	Tactile Ground Surface Indicators
FHL	Finished Floor Level	TM	Timber painted
FHR	Fire hose reel	TMR	To manufacturer's recommendations
FR	Fridge	UPS	Uninterruptible Power Supply
FRB	FYRCHKEK plasterboard	USL	Underside Steel Level
FXD GL	Fixed Glass	WC	Water closet
INS	Insulation	WS	White board strip
GL	Glass		
GU	Gutter		
KS	Key Stripe		

p08	Amendments to submit S75W	26.03.08
p07	Amendments to submit to DoP	26.03.08
p06	Amendments to submit S75W	18.03.08
p05	Amendments to submit to DoP	18.03.08
p04	Amendments to submit to DoP	18.03.08
p03	Amendments to submit to DoP	03.11.08
p02	Amendments from DRP meeting	06.05.08
p01	Submitted to DRP	30.04.08

REV.	AMENDMENTS	DATE
ITC	Level 7 33 York St, Sydney NSW 2000	F 02 9495 8111
T 02 9495 8100		

STRUCTURAL ENGINEER	
Taylor Thomson Whitting Pty Ltd	
46 Chandos Street, St Leonards NSW 2055	
T 02 9439 7268	F 02 9123 4567

PLANNER	
Design Collaborative	
Level 4, 225 Clarence Street Sydney NSW 2000	
T 02 9282 3200	F 02 9282 3601

ARCHAEOLOGY / HERITAGE CONSULTANT	
Golden Mackay Logan	
78 George Street, Redfern NSW 2016	
T 02 9319 4811	F 02 9319 4383

FIRE ENGINEER	
Fire Engineering Design Pty Ltd.	
PO Box 228 Balmalm NSW 2041	
T 02 9555 1626	F 02 9555 2427

BCA CONSULTANT	
Steve Watson & Partners	
Level 5, 432 Kent Street, Sydney NSW 2000	
T 02 9283 6555	F 02 9283 6500

PROJECT MANAGER	
McNally Management	
Level 4, 47 York Street Sydney NSW 2000	
T 02 9299 3800	F 02 9299 3980

CLIENT	
YHA NSW	
422 Kent Street, Sydney NSW 2000	
T 02 9287 0465	F 02 9281 1989

Tzannes Associates	ARCHITECTURE URBAN DESIGN
65 Myrtle Street	
Chippendale NSW 2008	
Sydney Australia	
T +61 2 9319 3744	
F +61 2 9558 1770	
tzannes@tzannes.com.au	

FOR CONSTRUCTION

SYDNEY HARBOUR YHA
Cumberland Street
The Rocks NSW

South Wing - East & West Elevations

SCALE 1:100 @ A1
1:200 @ A3

DRAWN CMAR
CHECKED

DATE Feb 2007

PROJECT 06029
DRAWING 2003
REVISION p08

NOTE:
Areas clouded are subject to Section 75W application

DRP Colour Key

	Additions
	Deletions
	Modification to facade material
	Modifications to location of glazing
	New works on grade deleted