


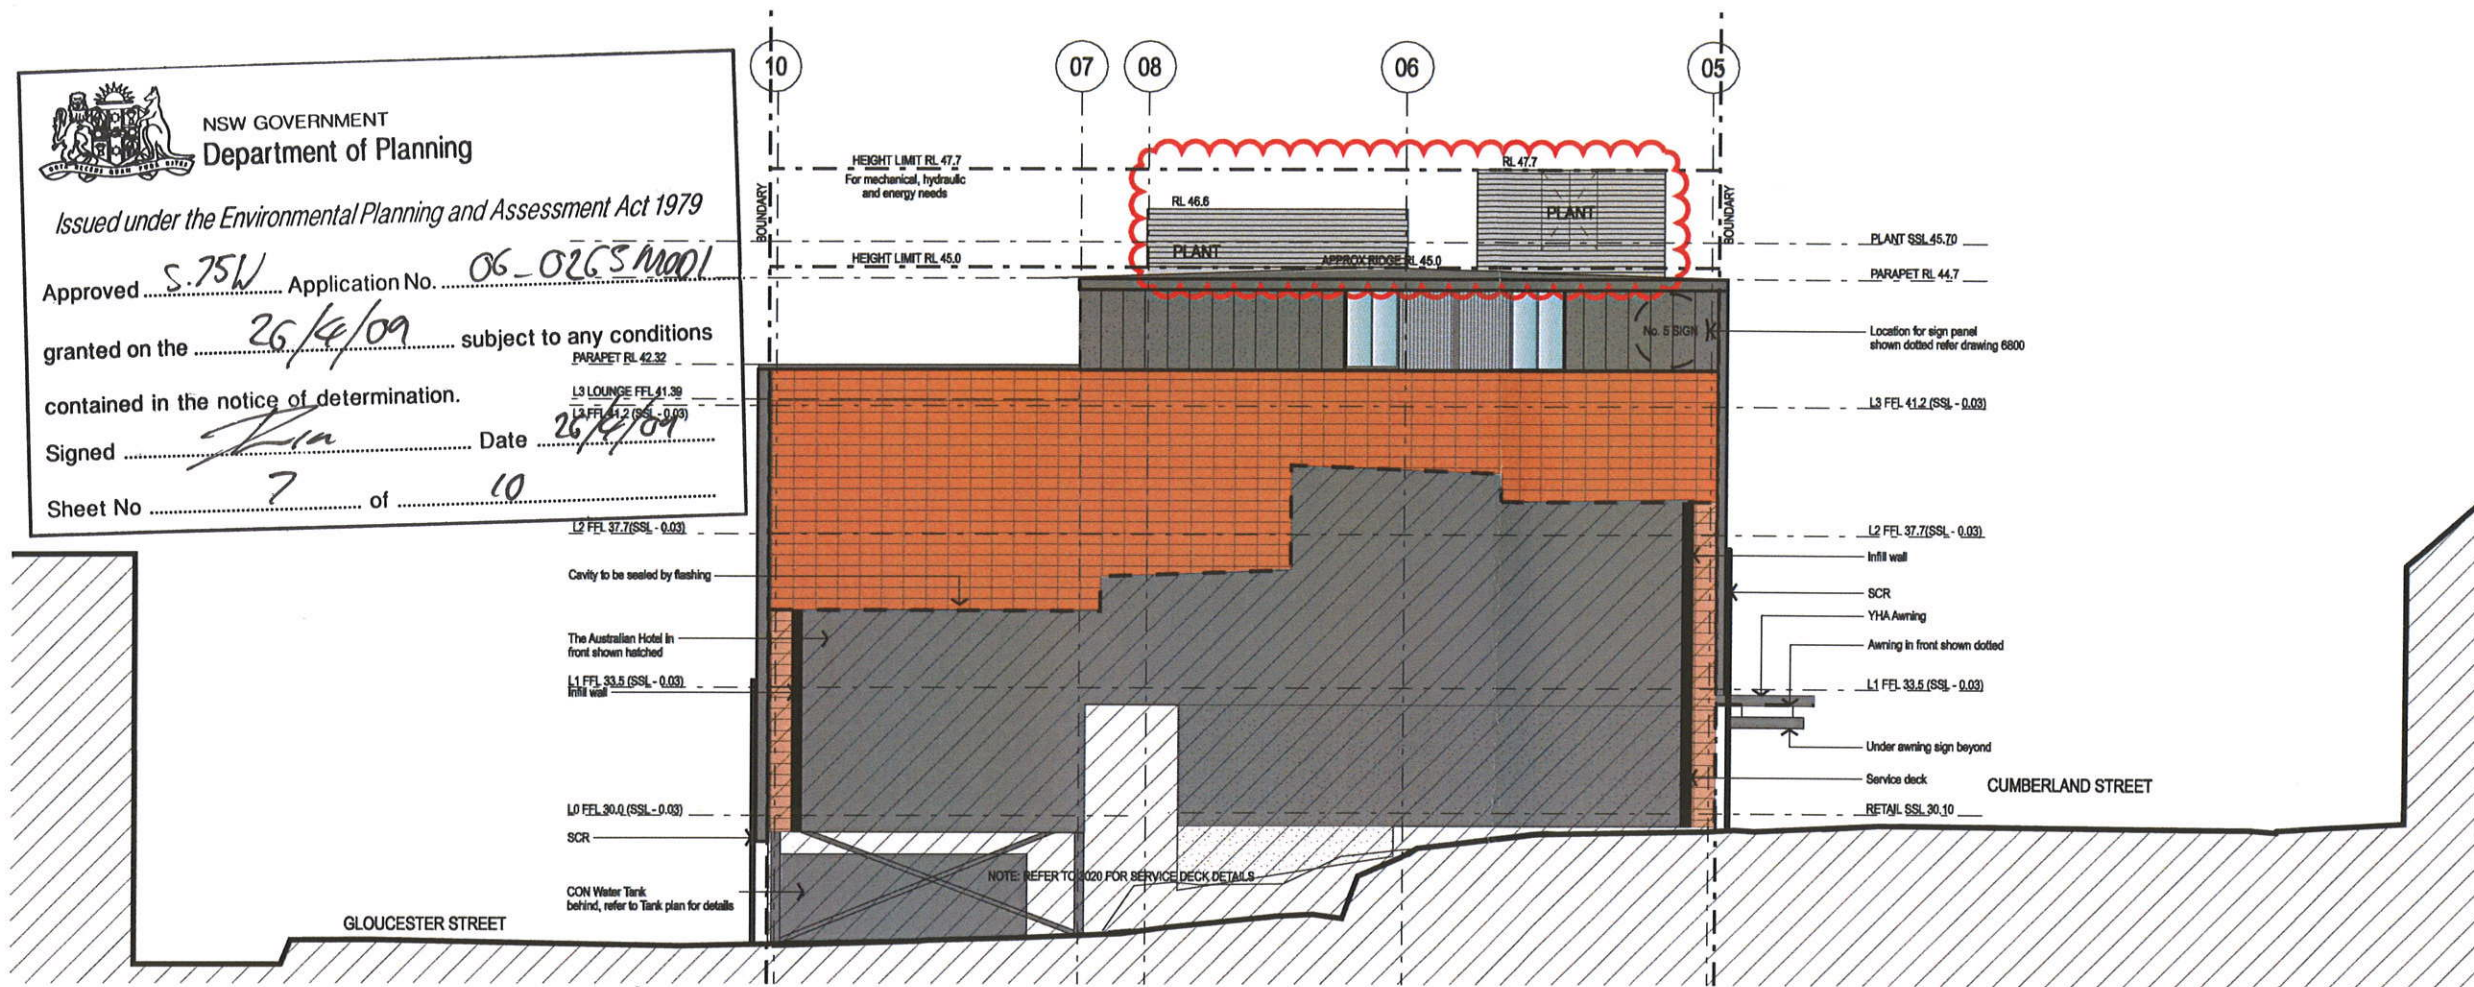

01 North Wing - North Elevation
Scale 1:100



02 North Wing - South Elevation
Scale 1:100

Window Note:
Windows are shown on elevations with shutters open.

Shutter shown in open position

Shutter shown in closed position (window behind shown dotted)

Key

Terracotta	LM Laminate
Metal with seams	LDY Laundry
Metal flat	LV Louvre
Glass	M Male toilet
Aluminium Shutters	MAS Masonry
Aluminium Louvers	MEM Membrane
Glass Louvers	MR Metal roof
BDRY Precast Wall	MTL Metal
Painted Concrete	MI Mirror
Signage Zone	NOM Nominal
	OP Opaque glass
	PB Plasterboard
	RC Reinforced Concrete
	REM Remaining
	RU Rubber Flooring
	SCR Metal screen
	SD Stud
	SH Similar
	SS Stainless Steel
	SSL Structural Steel Level
	STL Steel
	TED To engineer's details
	TFD To Future Detail
	TGSI Tackle Ground Surface
	INDICATIONS
	TM Timber painted
	TMR To manufacturer's recommendations
	UPS Unlabeled Privacy Screen
	USL Underside Steel Level
	WC Water closet
	WS White board strip

NOTES
Verify Dimensions on site prior to commencement of work.
Check existing RL's on site. Advise Architect of any discrepancies before commencement. Allow for adjustments to suit discrepancies.
Comply with relevant authorities requirements. Comply with Building Code of Australia requirements. Comply with relevant Australian Standards for materials and construction practices.
Do not scale from drawings.

LEGEND

AL	Aluminium	LM	Laminate
AP	Access Panel	LDY	Laundry
BALC	Balcony	LV	Louvre
BL	Bd Light	M	Male toilet
DP	Downpipe	MAS	Masonry
DWR	Drawer	MEM	Membrane
CLR	Clear	MR	Metal roof
CT	Ceramic Tile	MTL	Metal
CTR	Centre	MI	Mirror
CH	Clothes Hook	NOM	Nominal
CON	Concrete	OP	Opaque glass
COS	Confirm on site	PB	Plasterboard
CP	Control Panel (Air Con)	RC	Reinforced Concrete
CPT	Carpel	REM	Remaining
EDB	Electrical distribution board	RU	Rubber Flooring
ESM	Electrical Service	SCR	Metal screen
ESM	Electrical Service	SD	Stud
EXH	Exhaust	SH	Similar
F	Female toilet	SS	Stainless Steel
FC	Fibre cement	SSL	Structural Steel Level
FCL	Finished Ceiling Level	STL	Steel
FD	Floor distributor	TED	To engineer's details
FEL	Finished Floor Level	TFD	To Future Detail
FHR	Fire hose reel	TGSI	Tackle Ground Surface
FR	Fridge	INDICATIONS	
FPB	FYR/CHK plasterboard	TM	Timber painted
FXD GL	Fixed Glass	TMR	To manufacturer's recommendations
INS	Insulation	UPS	Unlabeled Privacy Screen
GL	Glass	USL	Underside Steel Level
GU	Metal Gutter	WC	Water closet
KS	Key Stripe	WS	White board strip

REV. AMENDMENTS

REV.	AMENDMENTS	DATE
p13	Amendments to submit S75W	02.04.09
p12	Amendments to submit to DoP	02.04.09
p11	Signage Zones amended to submit to SHFA	01.04.09
p10	Amendments to submit S75W	26.03.09
p09	Amendments to submit to DoP	26.03.09
p08	Amendments to submit S75W	26.03.09
p07	Amendments to submit to DoP	26.03.09
p06	Amendments to submit S75W	18.03.09
p05	Amendments to submit to DoP	18.03.09
p04	Amendments to submit to DoP	16.03.09
p03	Amendments to submit to DoP	03.11.08
p02	Amendments from DRP meeting	06.05.08
p01	Submitted to DRP	30.04.08

SERVICES ENGINEER - Hydraulic, Electrical, Mechanical
ITC
Level 7 33 York St, Sydney NSW 2000
T 02 9495 8100 F 02 9495 8111

STRUCTURAL ENGINEER
Taylor Thomson Whiting Pty Ltd
48 Chandos Street St Leonards NSW 2065
T 02 9439 7268 F 02 9123 4567

PLANNER
Design Collaborative
Level 4, 225 Clarence Street Sydney NSW 2000
T 02 9262 3200 F 02 9262 3601

ARCHAEOLOGY / HERITAGE CONSULTANT
Goddard Mackay Logan
78 George Street Redfern NSW 2016
T 02 9319 4811 F 02 9319 4383

FIRE ENGINEER
Fire Engineering Design PTY Ltd.
PO Box 228 Balmain NSW 2041
T 02 9555 1928 F 02 9555 2427

BCA CONSULTANT
Steve Watson & Partners
Level 5, 432 Kent Street, Sydney NSW 2000
T 02 9283 6555 F 02 9283 8500

PROJECT MANAGER
McNally Management
Level 6, 47 York Street Sydney NSW 2000
T 02 9299 3800 F 02 9299 3960

CLIENT
YHA NSW
422 Kent Street, Sydney NSW 2000
T 02 9267 0405 F 02 9261 1969

NOTE:
Areas clouded are
subject to
Section 75W application

Tzannes Associates ARCHITECTURE URBAN DESIGN
63 Myrtle Street
Chippendale NSW 2008
Sydney Australia
T +61 2 9319 3744
F +61 2 9596 1170
tzannes@tzannes.com.au

FOR CONSTRUCTION

SYDNEY HARBOUR YHA
Cumberland Street
The Rocks NSW

North Wing - North & South Elevations

SCALE 1:100 @ A1
1:200 @ A3

DRAWN CMAR
CHECKED
DATE Feb 2007

PROJECT 06029
DRAWING 2000x
REVISION p13

NSW GOVERNMENT
Department of Planning

Issued under the Environmental Planning and Assessment Act 1979

Approved S.75W Application No. 06-0555 MARI


granted on the 26/4/09 subject to any conditions contained in the notice of determination.

Signed [Signature] Date 26/4/09


Sheet No 8 of 10

ADJOINING BUILDING OUTLINED
REFER TO SOUTH WING DRAWINGS

01 North Wing - East Elevation
Scale 1:100

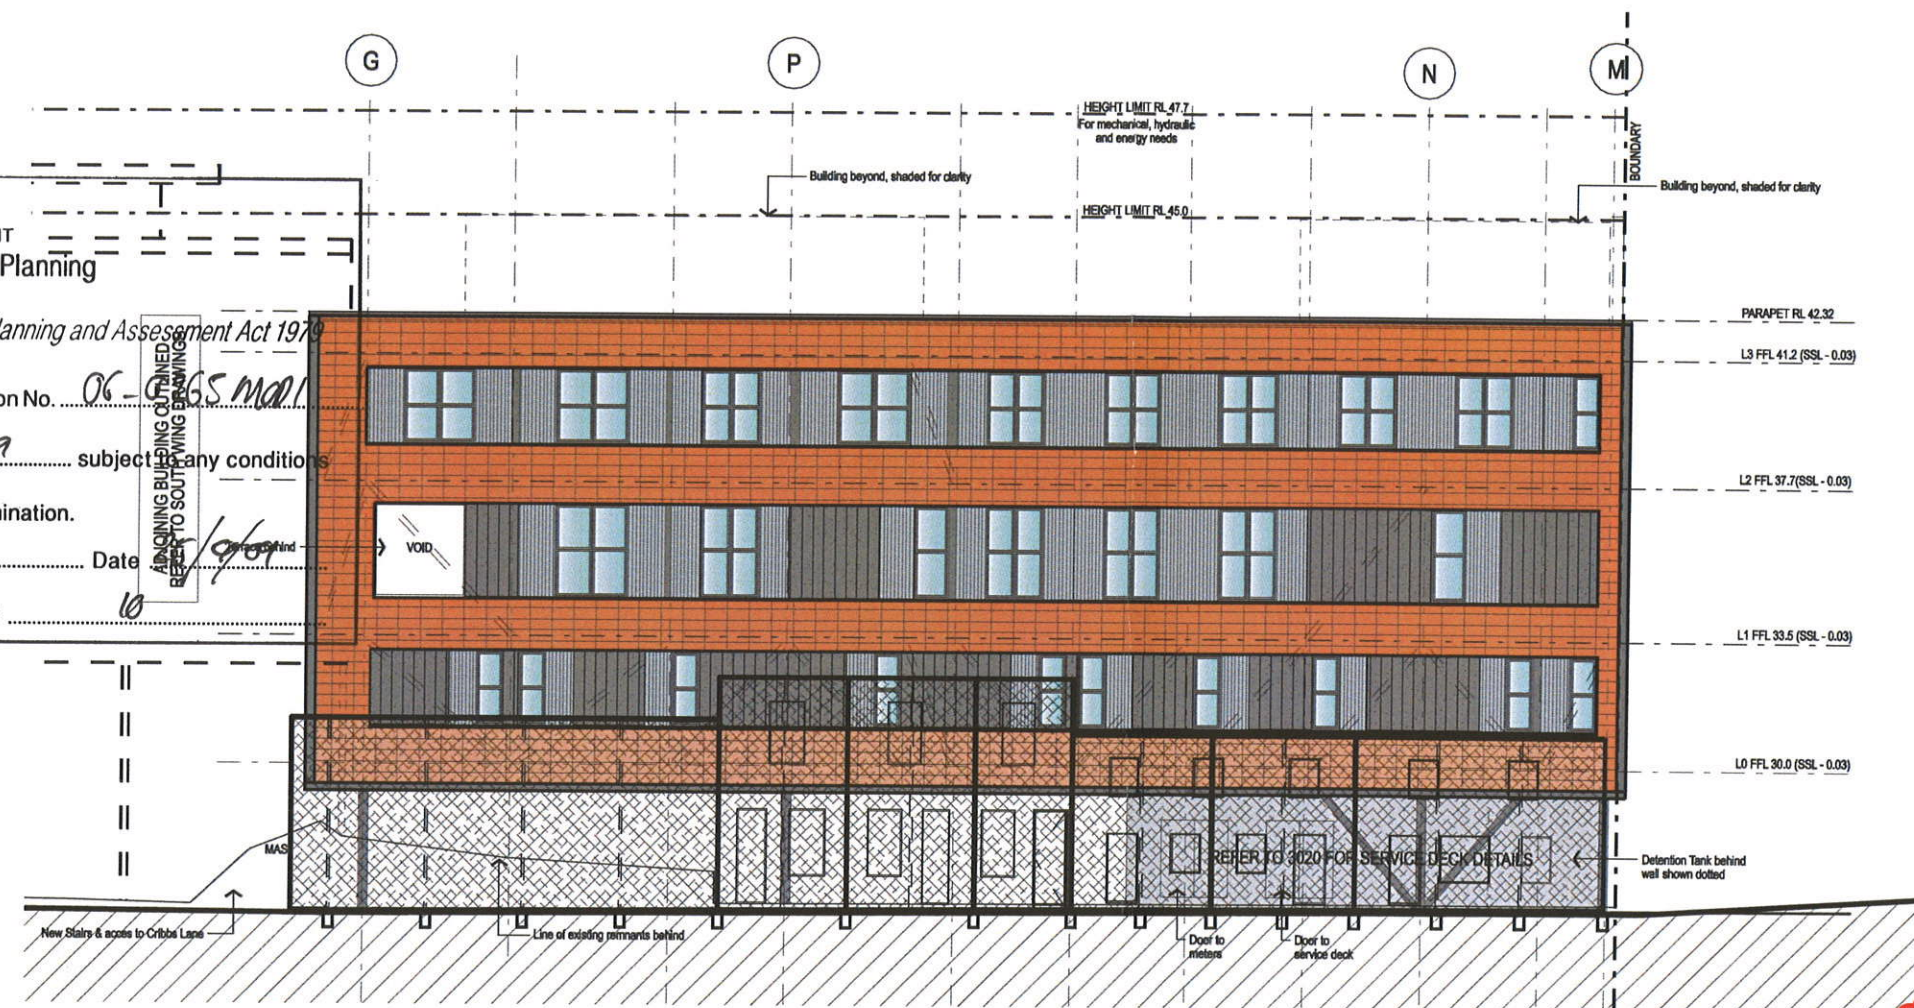

02 North Wing - West Elevation
Scale 1:100

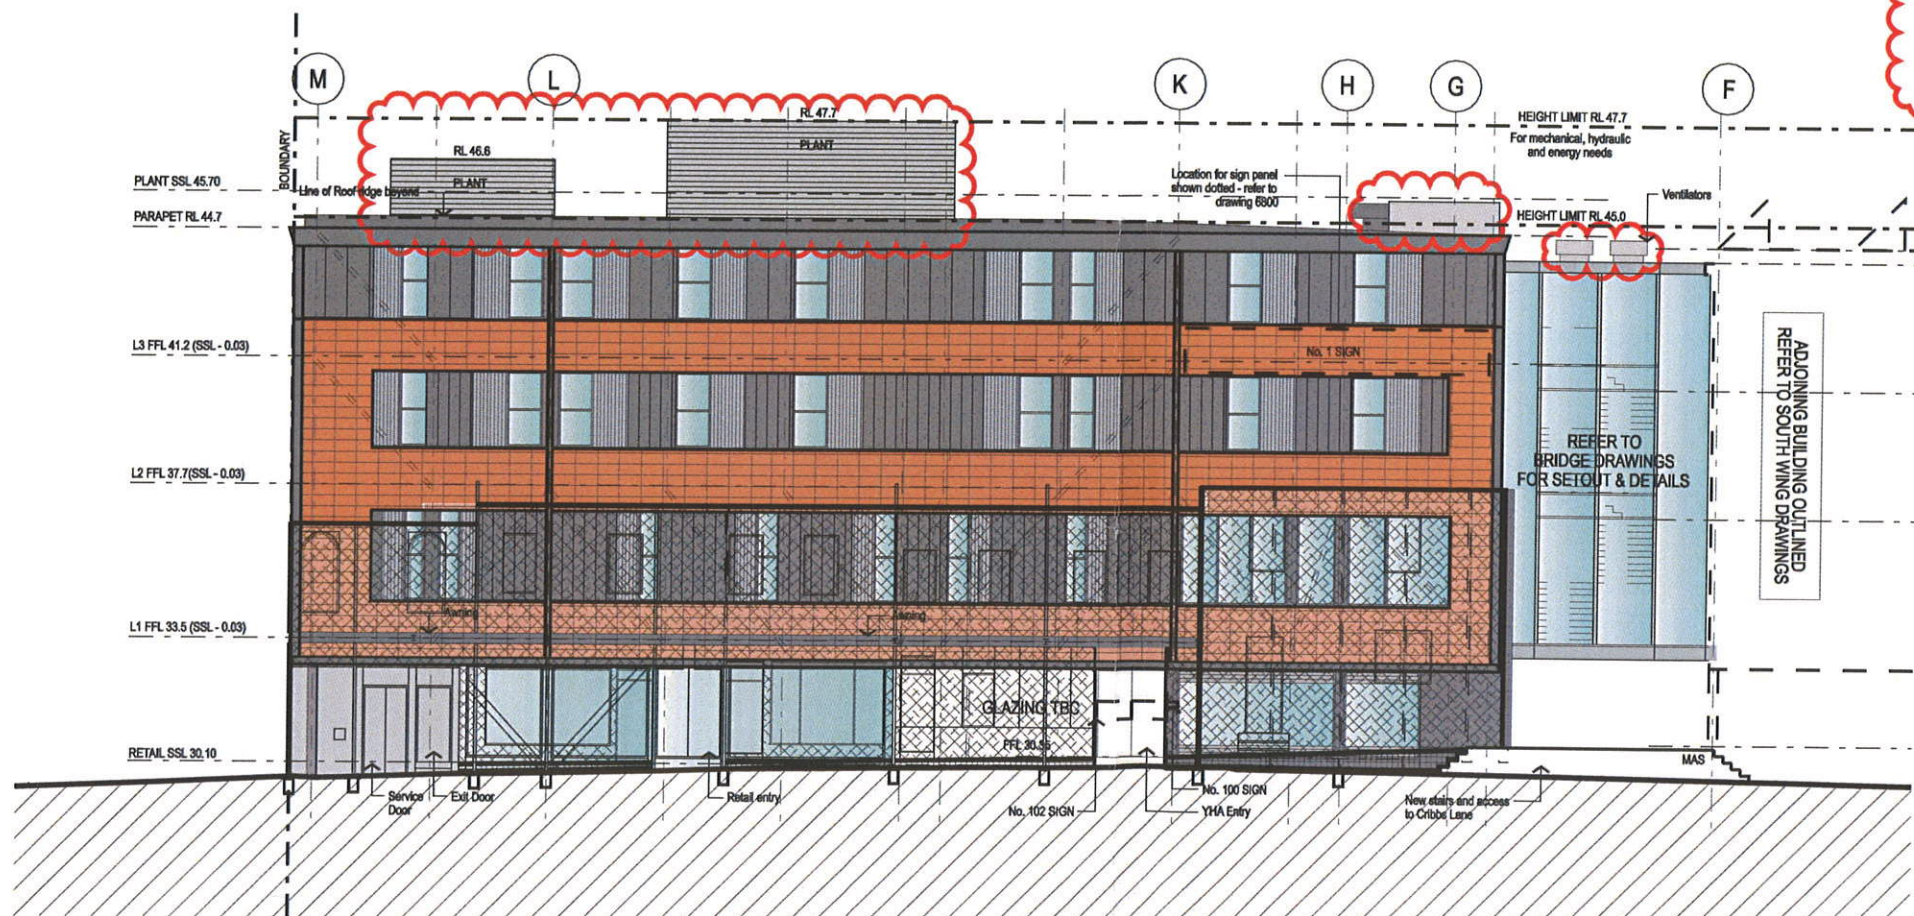

NOTE:
Areas clouded are
subject to
Section 75W application

Window Note:
Windows are shown on elevations with shutters open.

Shutter shown in open position

Shutter shown in closed position (window behind shown dotted)

Key


Terracotta	Aluminium
Metal with seams	Access Panel
Metal flat	Balcony
Glass	Bd Light
Aluminium Shutters	Downpipe
Aluminium Louvres	Drawer
Glass Louvres	Clear
BORY Precast Wall	Ceramic Tile
Painted Concrete	Centre
Signage Zone	Clothes Hook
	Concrete
	Confirm on site
	Control Panel (Air Con)
	Carpet
	Electrical distribution board
	Electrical Service
	Main
	Exhaust
	Female toilet
	Fibre cement
	Finished Ceiling Level
	Floor distributor
	Finished Floor Level
	Fire hose reel
	Fridge
	FYRCHICK plasterboard
	FXD GL Fixed Glass
	INS Insulation
	GL Glass
	GU Metal Gutter
	KS Key Swipe
	LM Laminate
	LDY Laundry
	LV Louvre
	M Male toilet
	MAS Masonry
	MEM Membrane
	MR Metal roof
	MTL Metal
	M Mirror
	NOM Nominal
	OP Opaque glass
	PB Plasterboard
	RC Reinforced Concrete
	REM Remaining
	RU Rubber Flooring
	SCR Metal screen
	SD Stud
	SS Stainless Steel
	SSL Structural Steel Level
	STL Steel
	TED To engineer's details
	TFD To Future Detail
	TGSI Tactile Ground Surface Indicators
	TM Timber painted
	TMR To manufacturer's recommendations
	UPS Unlabeled Privacy Screen
	USL Underside Steel Level
	WC Water closet
	WS White board strip

NOTES

Verify Dimensions on site prior to commencement of work. Check existing RL's on site. Advise Architect of any discrepancies before commencement. Allow for adjustments to suit discrepancies.

Comply with relevant authorities requirements. Comply with Building Code of Australia requirements. Comply with relevant Australian Standards for materials and construction practice.

Do not scale from drawings.

 

LEGEND

AL	Aluminium	LM	Laminate
AP	Access Panel	LDY	Laundry
BALC	Balcony	LV	Louvre
BL	Bd Light	M	Male toilet
CP	Downpipe	MAS	Masonry
DWR	Drawer	MEM	Membrane
CLR	Clear	MR	Metal roof
CT	Ceramic Tile	MTL	Metal
CTR	Centre	M Mirror	
CH	Clothes Hook	NOM	Nominal
CON	Concrete	OP	Opaque glass
COS	Confirm on site	PB	Plasterboard
CP	Control Panel (Air Con)	RC	Reinforced Concrete
CPT	Carpet	REM	Remaining
EDB	Electrical distribution board	RU	Rubber Flooring
ESM	Electrical Service	SCR	Metal screen
EXH	Exhaust	SD	Stud
F	Female toilet	SS	Stainless Steel
FC	Fibre cement	SSL	Structural Steel Level
FCL	Finished Ceiling Level	STL	Steel
FD	Floor distributor	TED	To engineer's details
FFL	Finished Floor Level	TFD	To Future Detail
FHR	Fire hose reel	TGSI	Tactile Ground Surface Indicators
FR	Fridge	TM	Timber painted
FXD	FYRCHICK plasterboard	TMR	To manufacturer's recommendations
FXD GL	Fixed Glass	UPS	Unlabeled Privacy Screen
INS	Insulation	USL	Underside Steel Level
GL	Glass	WC	Water closet
GU	Metal Gutter	WS	White board strip
KS	Key Swipe		

REV.	AMENDMENTS	DATE
p13	Amendments to submit S75W	02.04.09
p12	Amendments to submit to DoP	02.04.09
p11	Signage Zones amended to submit to SHFA	01.04.09
p10	Amendments to submit S75W	28.03.09
p09	Amendments to submit to DoP	28.03.09
p08	Amendments to submit S75W	28.03.09
p07	Amendments to submit to DoP	28.03.09
p06	Amendments to submit S75W	18.03.09
p05	Amendments to submit to DoP	18.03.09
p04	Amendments to submit to DoP	18.03.09
p03	Amendments to submit to DoP	03.11.08
p02	Amendments from DRP	06.05.08
p01	Submitted to DRP	30.04.08

REV.	AMENDMENTS	DATE
ITC	SERVICES ENGINEER - Hydraulic, Electrical, Mechanical	
T 02 9495 8100	Level 7 33 York St, Sydney NSW 2000	F 02 9495 8111
STRUCTURAL ENGINEER	Taylor Thomson Whitting Pty Ltd	
T 02 9438 7288	48 Chondos Street, St Leonards NSW 2055	F 02 9123 4567
PLANNER	Design Collaborative	
T 02 9262 3290	Level 4, 225 Clarence Street Sydney NSW 2000	F 02 9262 3601
ARCHAEOLOGY / HERITAGE CONSULTANT	Goddard Mackay Logan	
T 02 9319 4811	78 George Street Radfern NSW 2016	F 02 9319 4383
FIRE ENGINEER	Fire Engineering Design Pty Ltd.	
T 02 9555 1826	PO Box 228 Belmain NSW 2041	F 02 9555 2427
BCA CONSULTANT	Steve Watson & Partners	
T 02 9283 6555	Level 5, 432 Kent Street, Sydney NSW 2000	F 02 9283 6500
PROJECT MANAGER	McNally Management	
T 02 9299 3800	Level 8, 47 York Street Sydney NSW 2000	F 02 9299 3960
CLIENT	YHA NSW	
T 02 9267 0405	422 Kent Street, Sydney NSW 2000	F 02 9261 1989

Traness Associates ARCHITECTURE URBAN DESIGN

63 Myrtle Street
Chippendale NSW 2008
Sydney Australia
T +61 2 9319 3744
F +61 2 9319 1170
traness@traness.com.au

FOR CONSTRUCTION

SYDNEY HARBOUR YHA

Cumberland Street
The Rocks NSW

North Wing - East & West Elevations

SCALE: DRAWN CHECKED DATE
1:100 @ A1 CMAR - Feb 2007
1:200 @ A3

PROJECT: 06029 DRAWING: 2001x REVISION: p13