



NSW GOVERNMENT
Department of Planning

Issued under the Environmental Planning and Assessment Act 1979


Approved S.75W Application No. 06-0265 MARR

granted on the 26/4/09 subject to any conditions


contained in the notice of determination.

Signed [Signature] Date 26/4/09

Sheet No 9 of 10

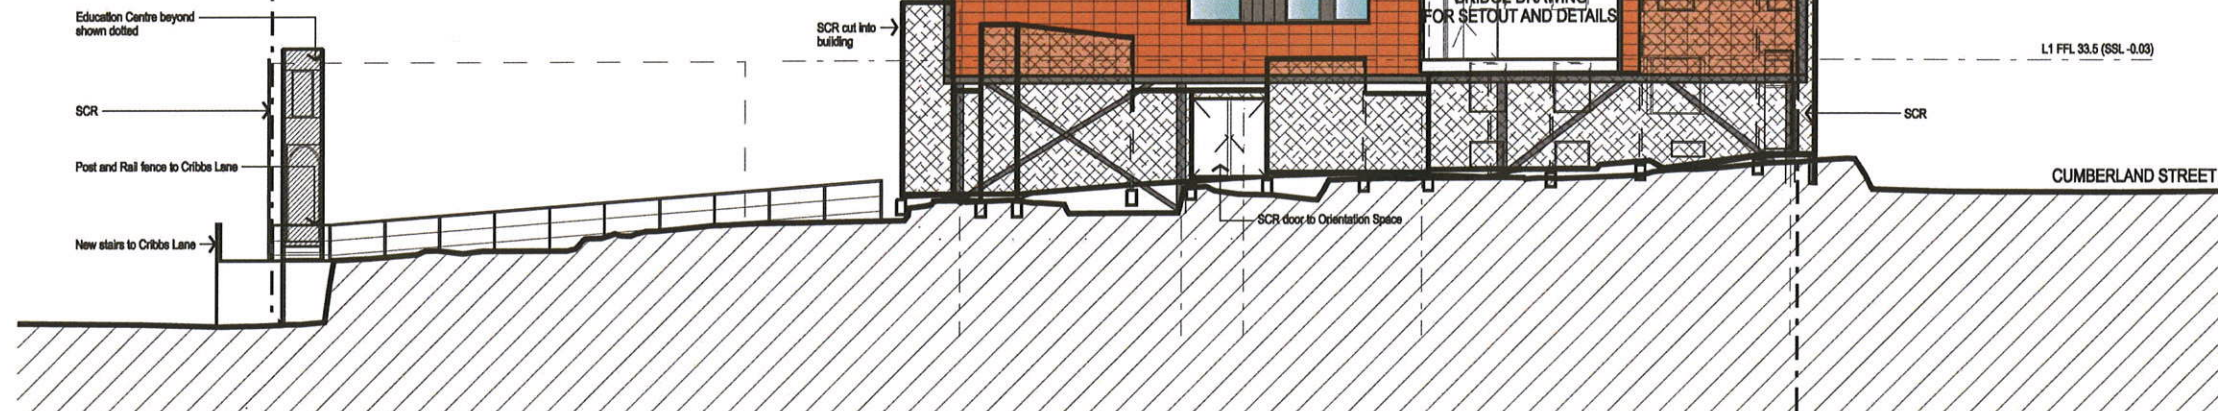


01 South Wing - North Elevation
Scale 1:100

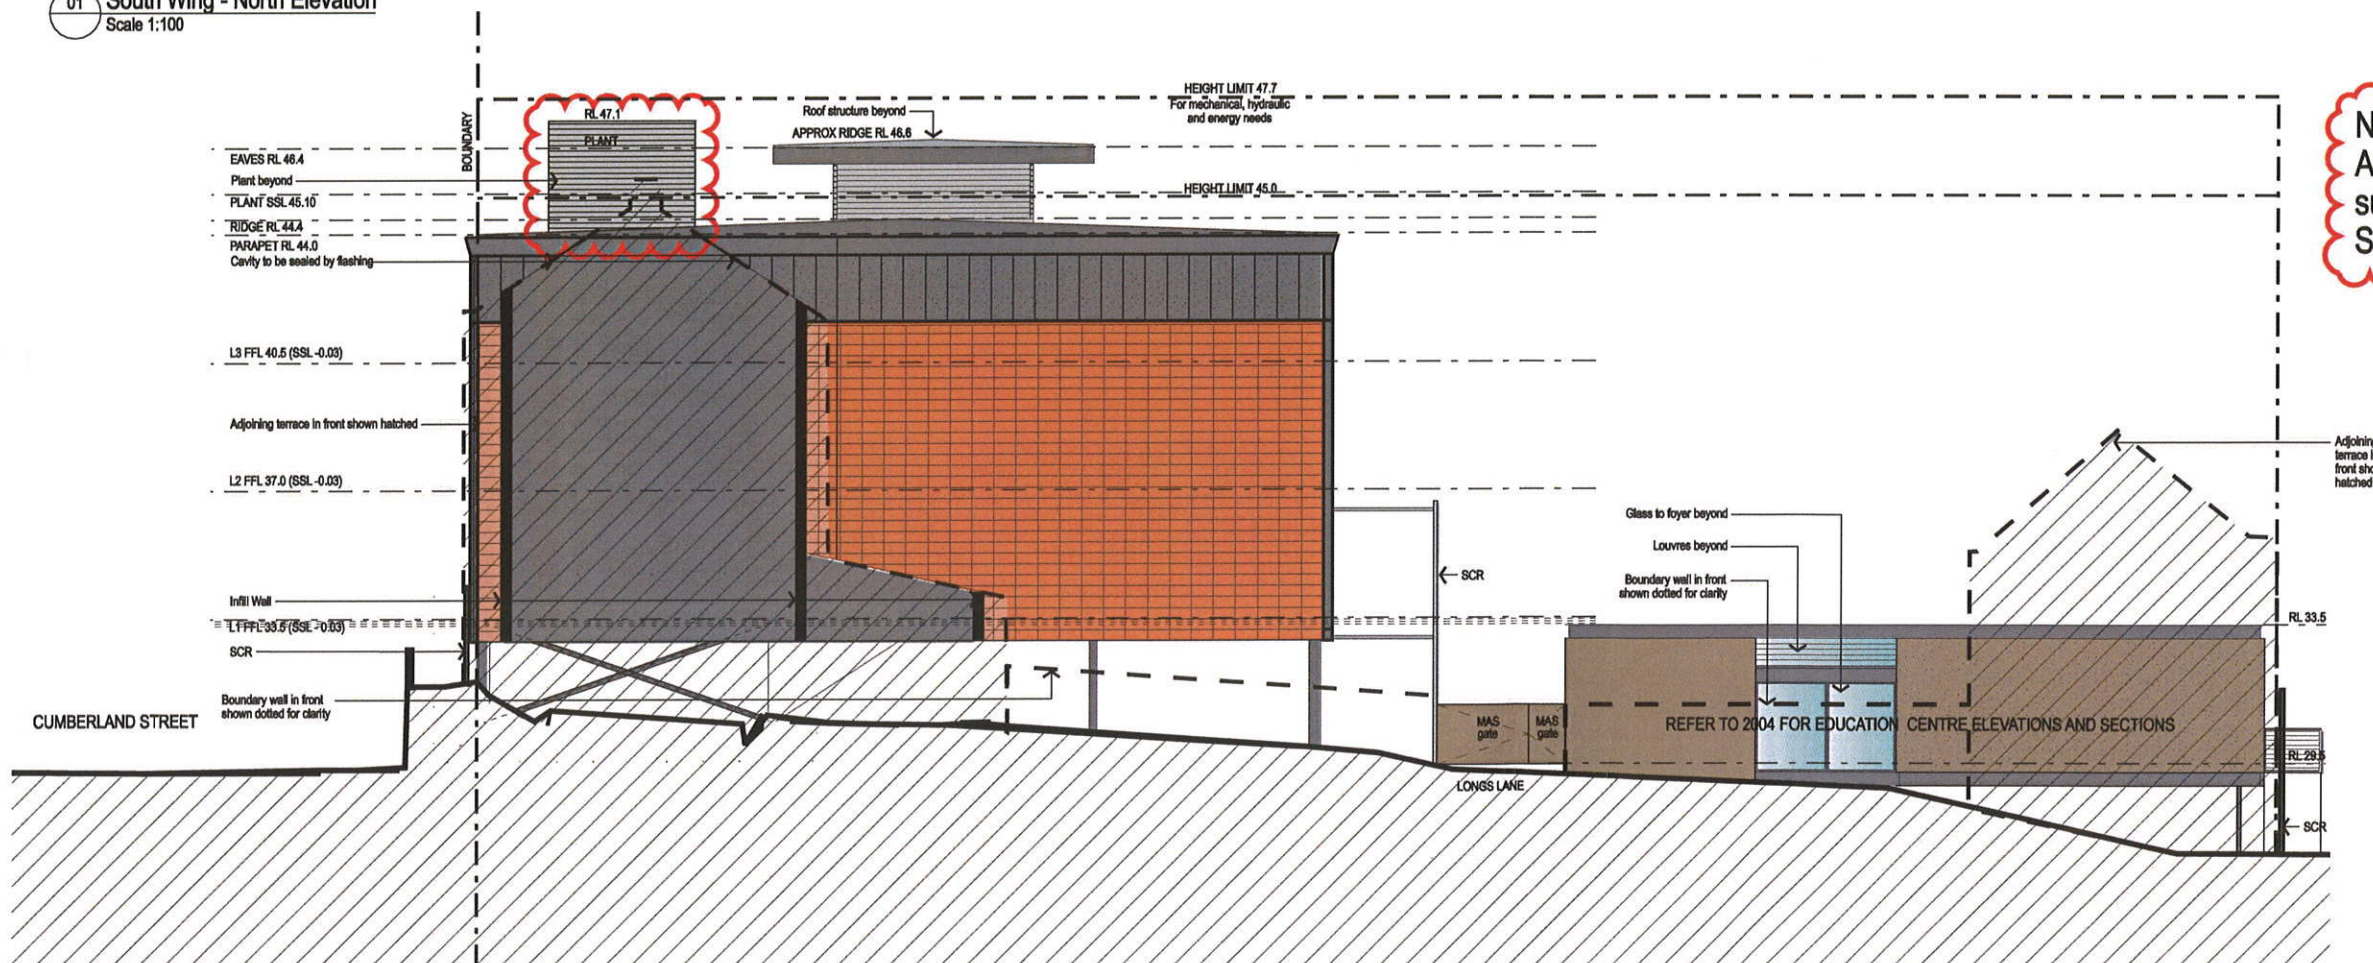


02 South Wing - South Elevation

Window Note:

Windows are shown on elevations with shutters open.

 

Key

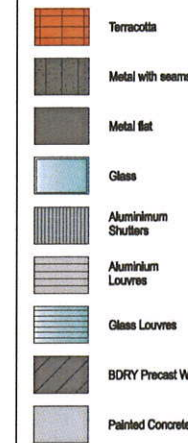

NOTES

Verify Dimensions on site prior to commencement of work. Check existing RL's on site. Advise Architect of any discrepancies before commencement. Allow for adjustments to suit discrepancies.

Comply with relevant authorities requirements. Comply with Building Code of Australia requirements. Comply with relevant Australian Standards for materials and construction practice.

Do not scale from drawings.



LEGEND

AL	Aluminium	LM	Laminate
AP	Access Panel	LDY	Laundry
BALC	Balcony	LV	Louvre
BL	Bd Light	M	Male toilet
DP	Downpipe	MAS	Masonry
DWR	Drawer	MEM	Membrane
CLR	Clear	MR	Metal roof
CT	Ceramic Tile	MTL	Metal
CTR	Centre	MI	Mirror
CH	Clothes Hook	NOM	Nominal
CON	Concrete	OP	Opaque glass
COS	Confirm on site	PB	Plasterboard
CP	Control Panel (Air Con)	RC	Reinforced Concrete
CPT	Carpet	REM	Remaining
EDB	Electrical distribution board	RU	Rubber Flooring
ESM	Electrical Service	SD	Stud
EXH	Exhaust	SSM	Similar
F	Female toilet	SS	Stainless Steel
FC	Fibre cement	SSL	Structural Steel Level
FCL	Finished Ceiling Level	STL	Steel
FD	Floor distributor	TED	To engineer's details
FFL	Finished Floor Level	TFO	To Future Detail
FHR	Fire hose reel	TGSI	Textile Ground Surface
FR	Fridge	TM	Timber painted
FPB	FYRCHCK plasterboard	TMR	To manufacturer's recommendations
GL	Glass	UPS	Unlabeled Privacy Screen
GU	Guillotine	USL	Underside Steel Level
KS	Key Switch	WC	Water closet
		WS	White board strip

p08	Amendments to submit S75W	26.03.09
p07	Amendments to submit to DoP	26.03.09
p06	Amendments to submit S75W	18.03.09
p05	Amendments to submit to DoP	18.03.09
p04	Amendments to submit to DoP	16.03.09
p03	Amendments to submit to DoP	03.11.08
p02	Amendments from DRP meeting	06.05.08
p01	Submitted to DRP	30.04.08

REV. AMENDMENTS DATE

SERVICES ENGINEER - Hydraulic, Electrical, Mechanical	
ITC Level 7 33 York St, Sydney NSW 2000	
T 02 9495 8100	F 02 9495 8111

STRUCTURAL ENGINEER	
Taylor Thomson Whiting Pty Ltd	
46 Chandos Street St Leonards NSW 2005	
T 02 9439 7288	F 02 9123 4567

PLANNER	
Design Collaborative	
Level 4, 225 Clarence Street Sydney NSW 2000	
T 02 9262 3200	F 02 9262 3601

ARCHAEOLOGY / HERITAGE CONSULTANT	
Gordon Mackay Logan	
78 George Street Radfield NSW 2016	
T 02 9319 4811	F 02 9319 4383

FIRE ENGINEER	
Fire Engineering Design Pty Ltd.	
PO Box 228 Balmain NSW 2041	
T 02 9555 1926	F 02 9555 2427

BCA CONSULTANT	
Steve Watson & Partners	
Level 5, 432 Kent Street, Sydney NSW 2000	
T 02 9283 6555	F 02 9283 8500

PROJECT MANAGER	
McHally Management	
Level 5, 47 York Street Sydney NSW 2000	
T 02 9299 3800	F 02 9299 3960

CLIENT	
YHANSW	
422 Kent Street, Sydney NSW 2000	
T 02 9287 0405	F 02 9281 1969

Tzannes Associates	ARCHITECTURE URBAN DESIGN
63 Myrtle Street	
Claytonville NSW 2008	
Sydney Australia	
T +61 2 9319 3744	
F +61 2 9319 1170	
tzannes@tzannes.com.au	

FOR CONSTRUCTION

SYDNEY HARBOUR YHA

Cumberland Street
The Rocks NSW

South Wing - North &
South Elevations

SCALE 1:100 @ A1
1:200 @ A3

DRAWN CMAR
CHECKED
DATE Feb 2007

PROJECT 06029
DRAWING 2002x
REVISION p08

