


SECTION 75 W

DRAWING NAME:  
AREA G -  
SITE PLAN

DRAWING NO:  
C - 1

DATE: 24/02/09  
SCALE: 1:100 @ A1  
1:200 @ A3

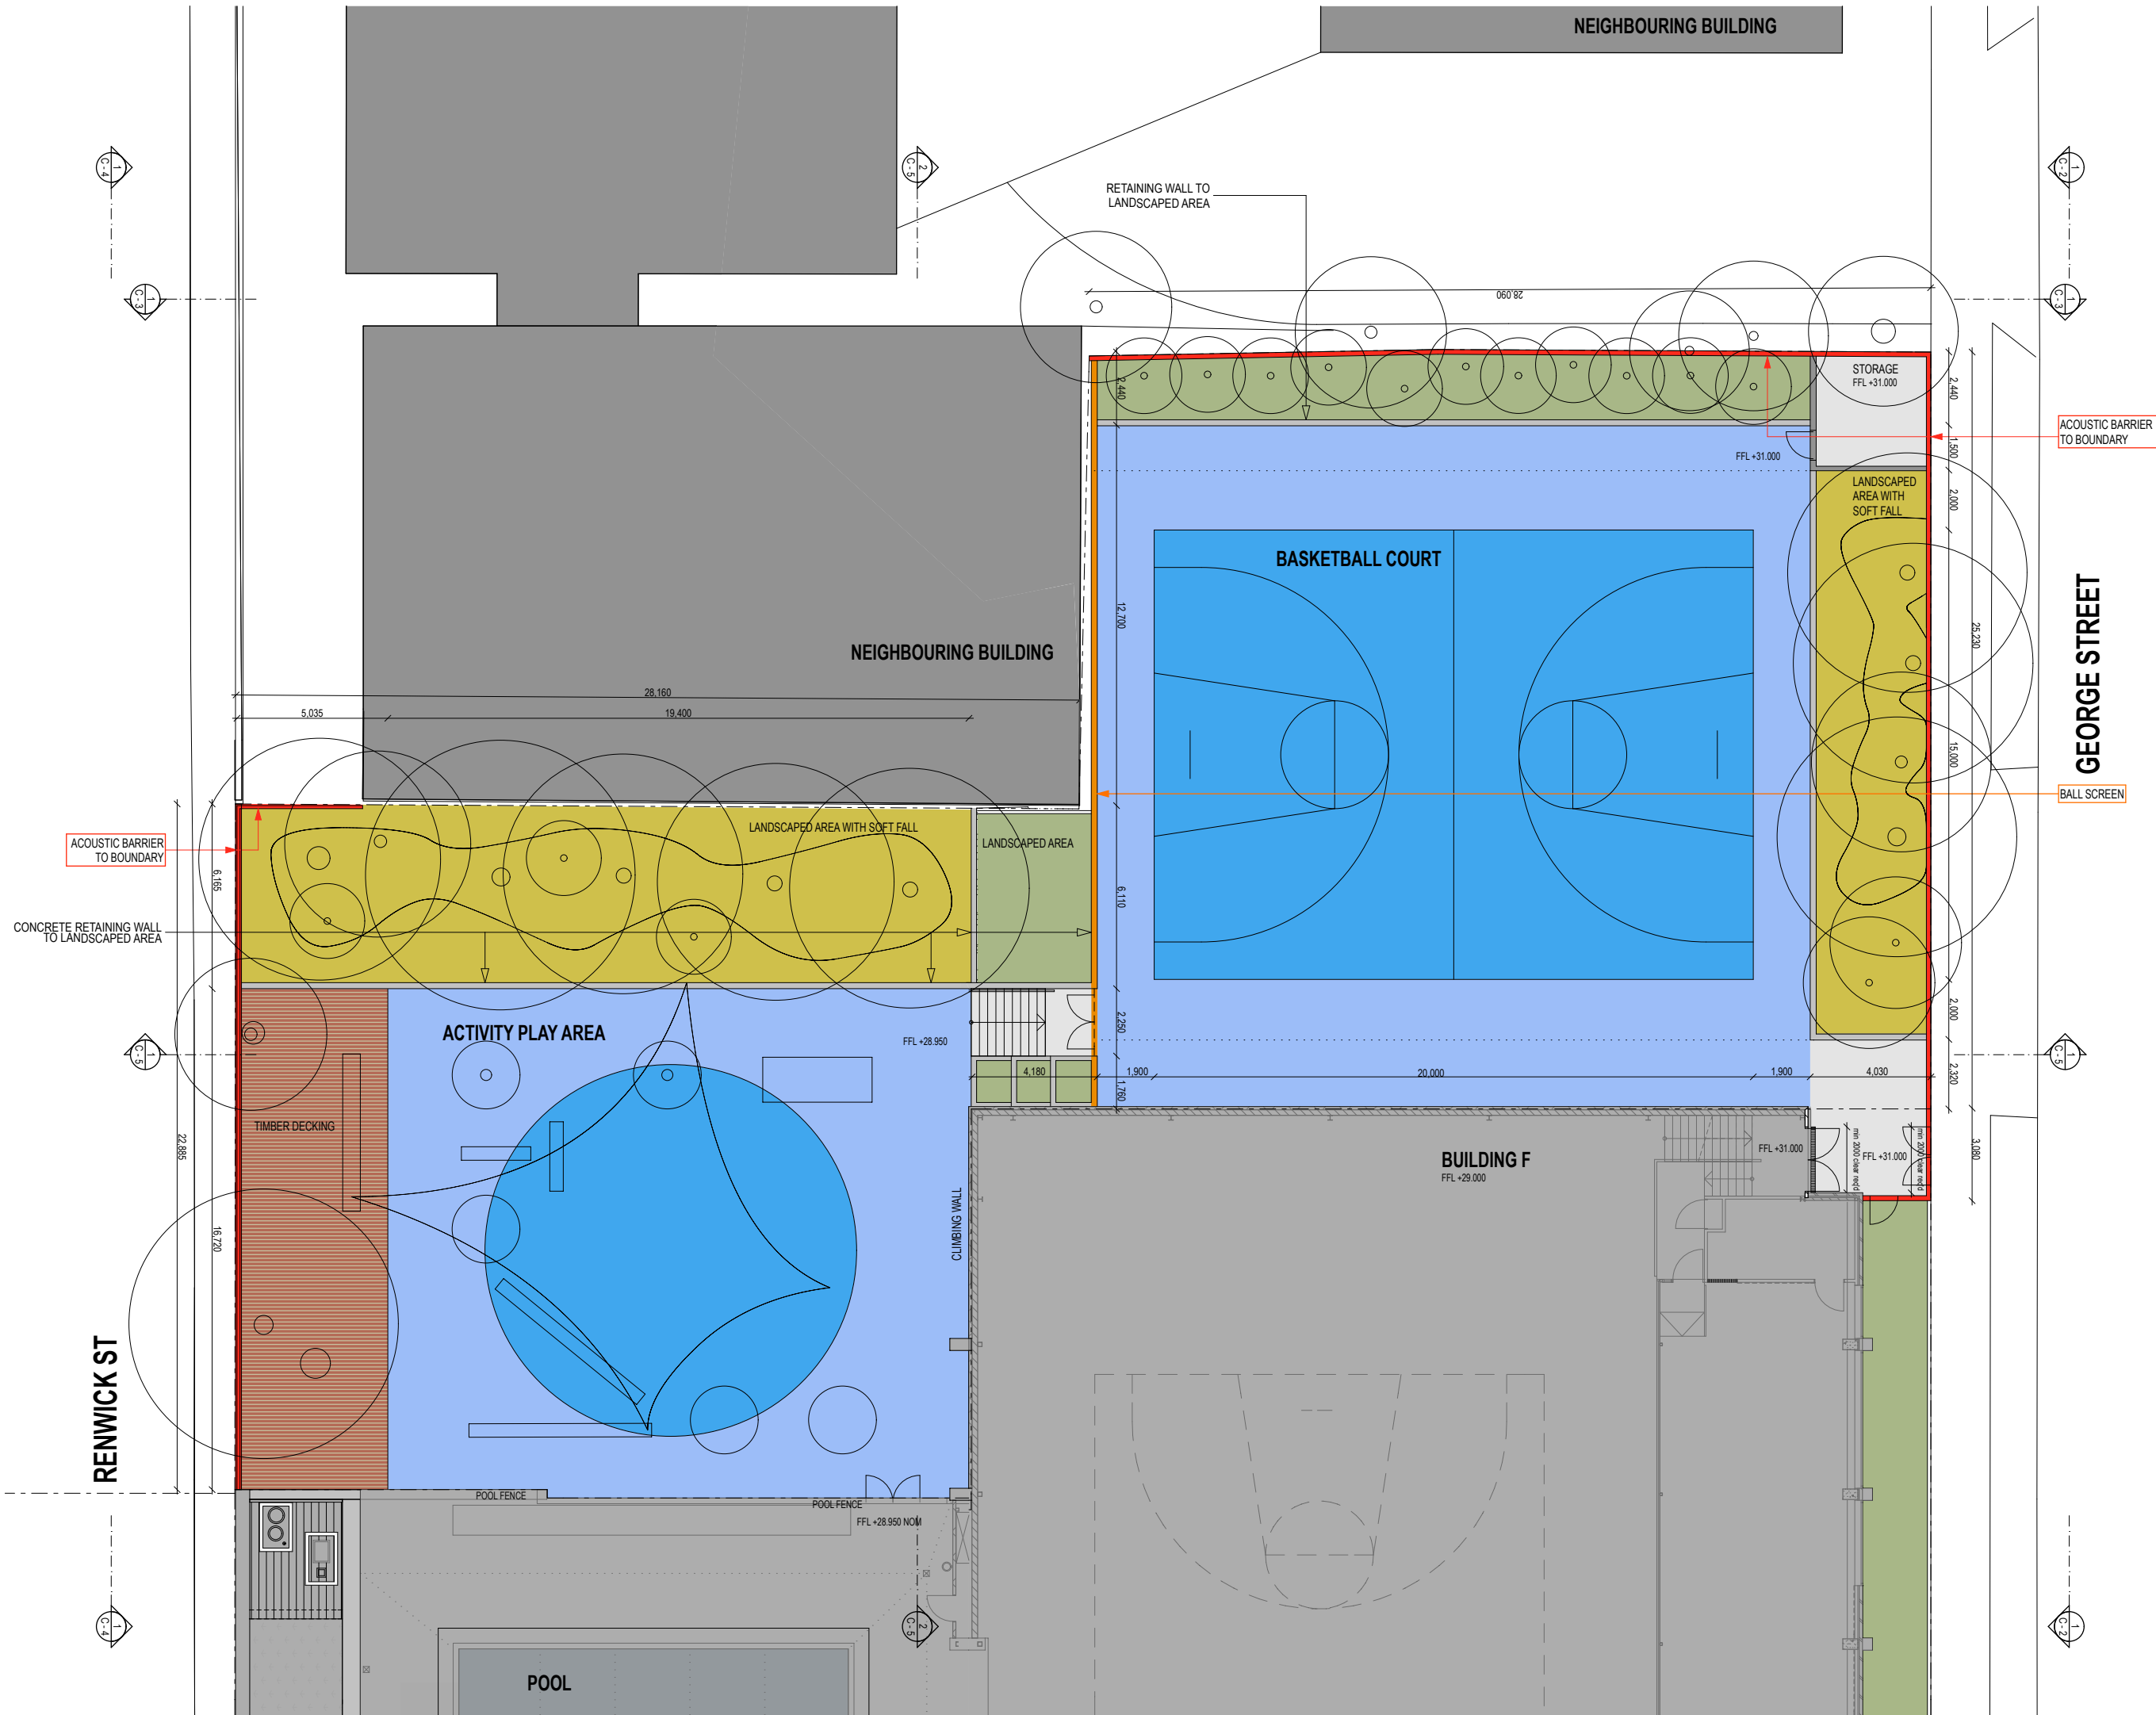

LEGEND	
BR	BRICKWORK, FAIRFACED
CFC	COMPRESSED FIBRE CEMENT, PAINT FINISH.
CR	CEMENT RENDER, PAINT FINISH.
CW	CONCRETE WALL
EF	EXHAUST FAN
FCP	FIBRE CEMENT, PAINT FINISH.
G	GLAZING
MC 1	METAL COMPOSITE PANELS, DARK SILVER
MC 2	METAL COMPOSITE PANELS, OUTBACK RED
MC 3	METAL COMPOSITE PANELS, OUTBACK RED
MC 4	ALUMINIUM COMPOSITE PANELS, ALUTRI
ML 5	METAL COMPOSITE PANELS, DARK SILVER
PX	PERSPEX
TBC	TIMBER COMPOSITE PANELS
TOW	TOP OF WALL




1 PROPOSED EAST ELEVATION  
1:100




2 APPROVED EAST ELEVATION  
1:100

LEGEND	
BR	BRICKWORK, FAIRFACED
CFC	COMPRESSED FIBRE CEMENT, PAINT FINISH.
CR	CEMENT RENDER, PAINT FINISH.
CW	CONCRETE WALL
EF	EXHAUST FAN
FCP	FIBRE CEMENT, PAINT FINISH.
G	GLAZING
MC 1	METAL COMPOSITE PANELS, DARK SILVER
MC 2	METAL COMPOSITE PANELS, OUTBACK RED
MC 3	METAL COMPOSITE PANELS, OUTBACK RED
MC 4	ALUMINIUM COMPOSITE PANELS, ALUTRI
ML 5	METAL COMPOSITE PANELS, DARK SILVER
PX	PERSPEX
TBC	TIMBER COMPOSITE PANELS
TOW	TOP OF WALL

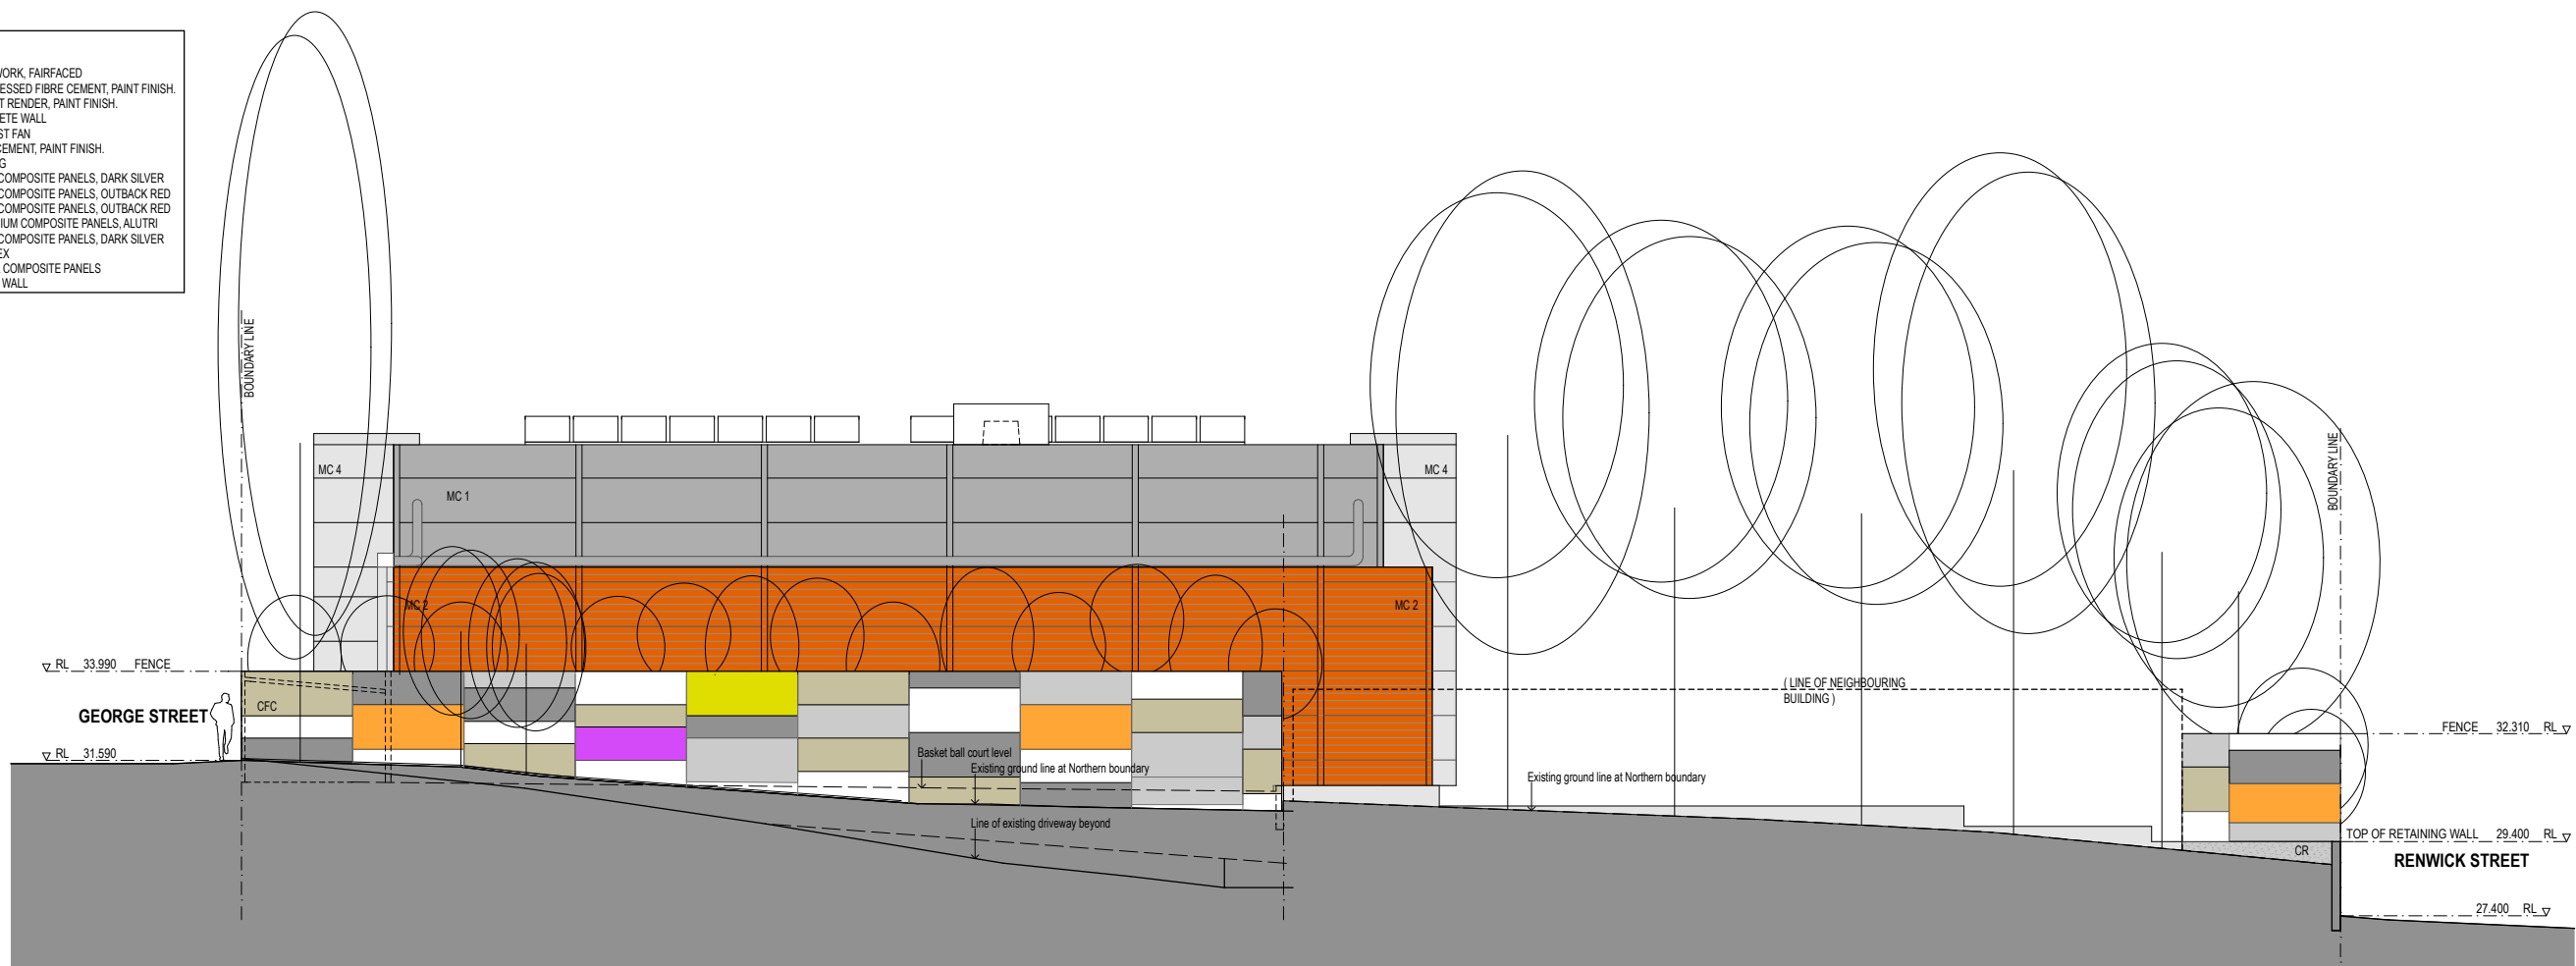

1 PROPOSED NORTH ELEVATION  
1:100

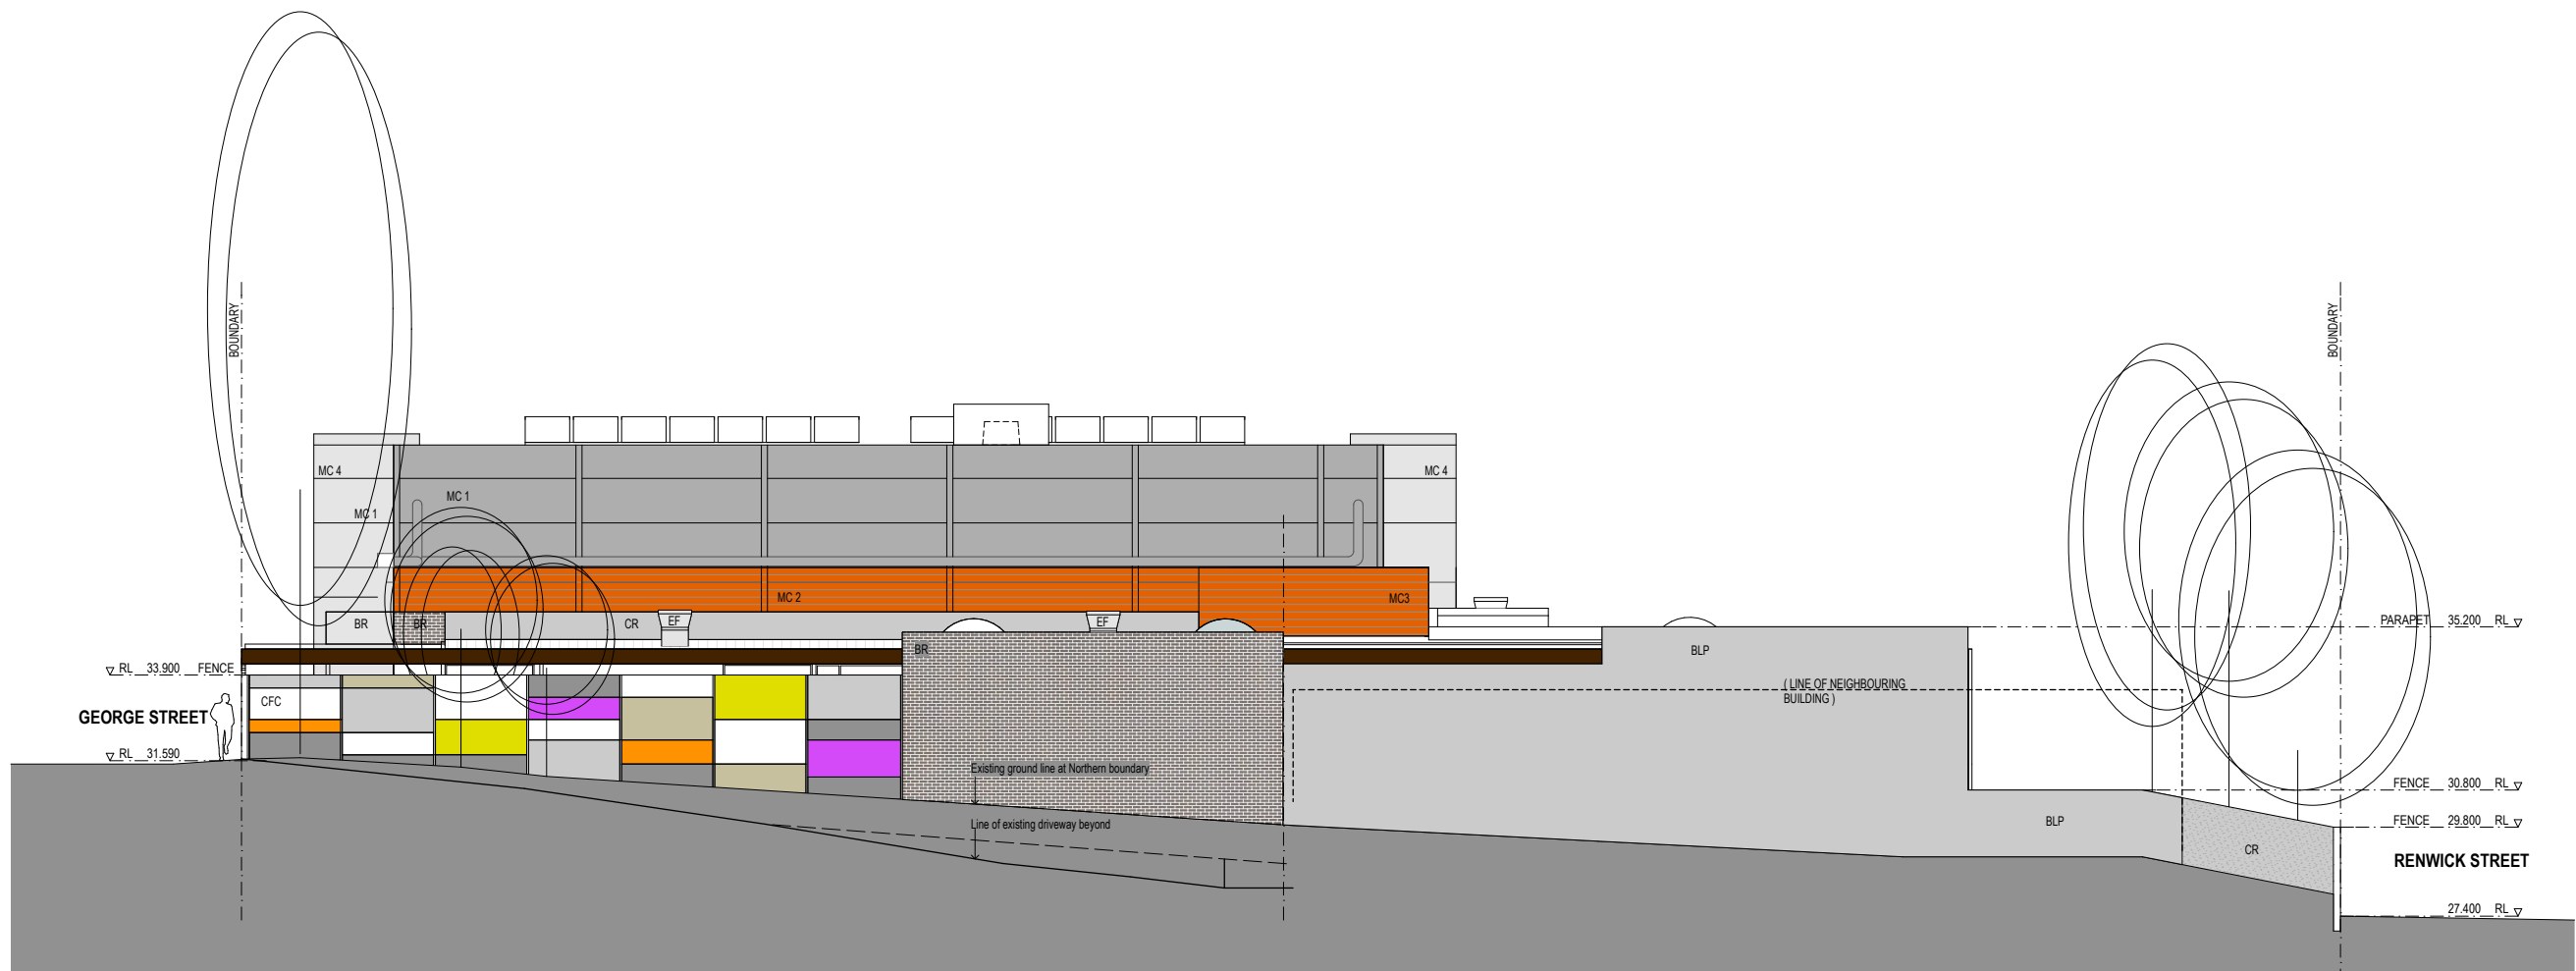

2 APPROVED NORTH ELEVATION  
1:100

## SECTION 75 W

DRAWING NAME:  
AREA G -  
NORTH ELEVATION


DRAWING NO:  
C - 3

DATE: 24/02/09


SCALE: 1:100 @ A1

1:200 @ A3

LEGEND	
BR	BRICKWORK, FAIRFACED
CFC	COMPRESSED FIBRE CEMENT, PAINT FINISH.
CR	CEMENT RENDER, PAINT FINISH.
CW	CONCRETE WALL
EF	EXHAUST FAN
FCP	FIBRE CEMENT, PAINT FINISH.
G	GLAZING
MC 1	METAL COMPOSITE PANELS, DARK SILVER
MC 2	METAL COMPOSITE PANELS, OUTBACK RED
MC 3	METAL COMPOSITE PANELS, OUTBACK RED
MC 4	ALUMINIUM COMPOSITE PANELS, ALUTRI
ML 5	METAL COMPOSITE PANELS, DARK SILVER
PX	PERSPEX
TBC	TIMBER COMPOSITE PANELS
TOW	TOP OF WALL

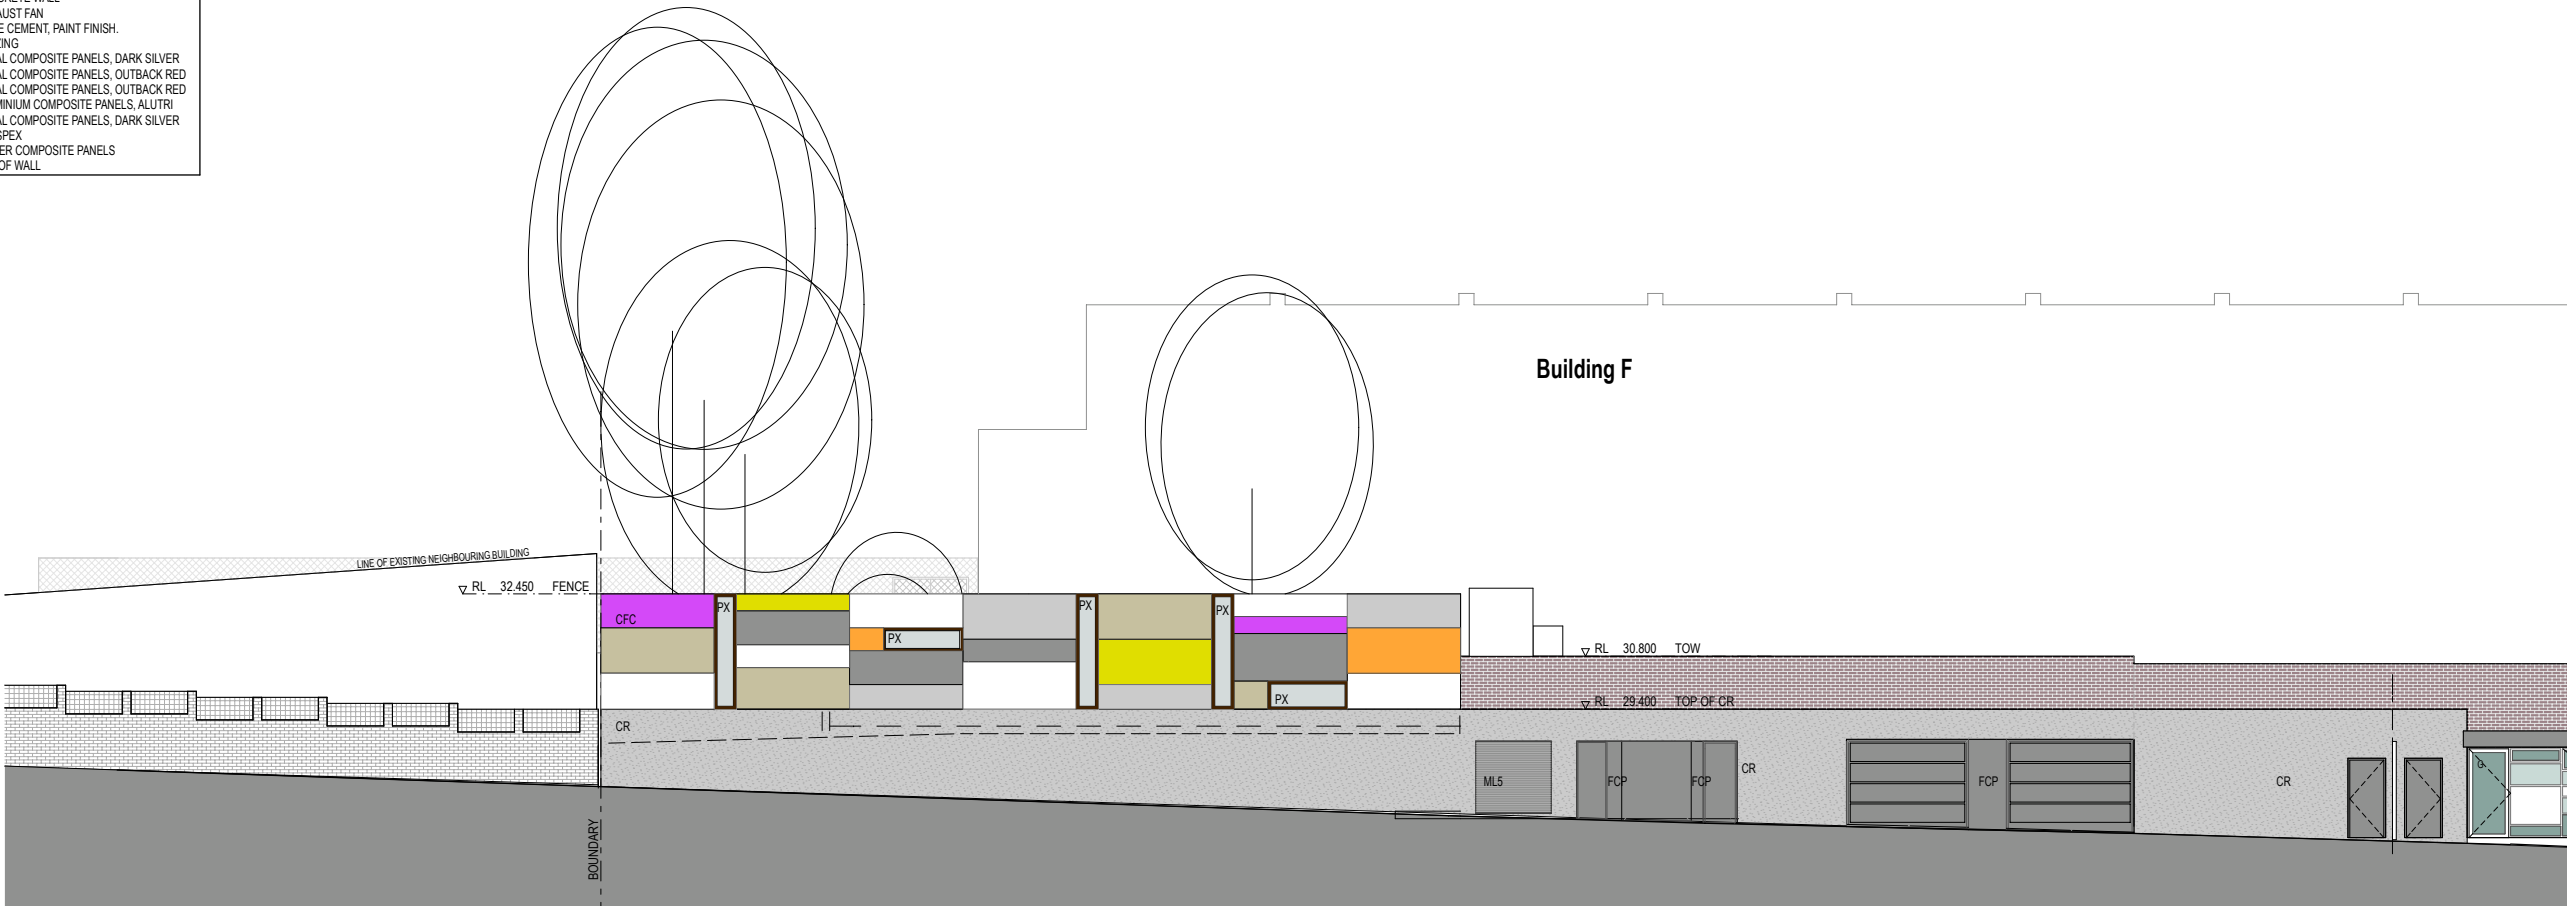

1 PROPOSED WEST ELEVATION  
1:100

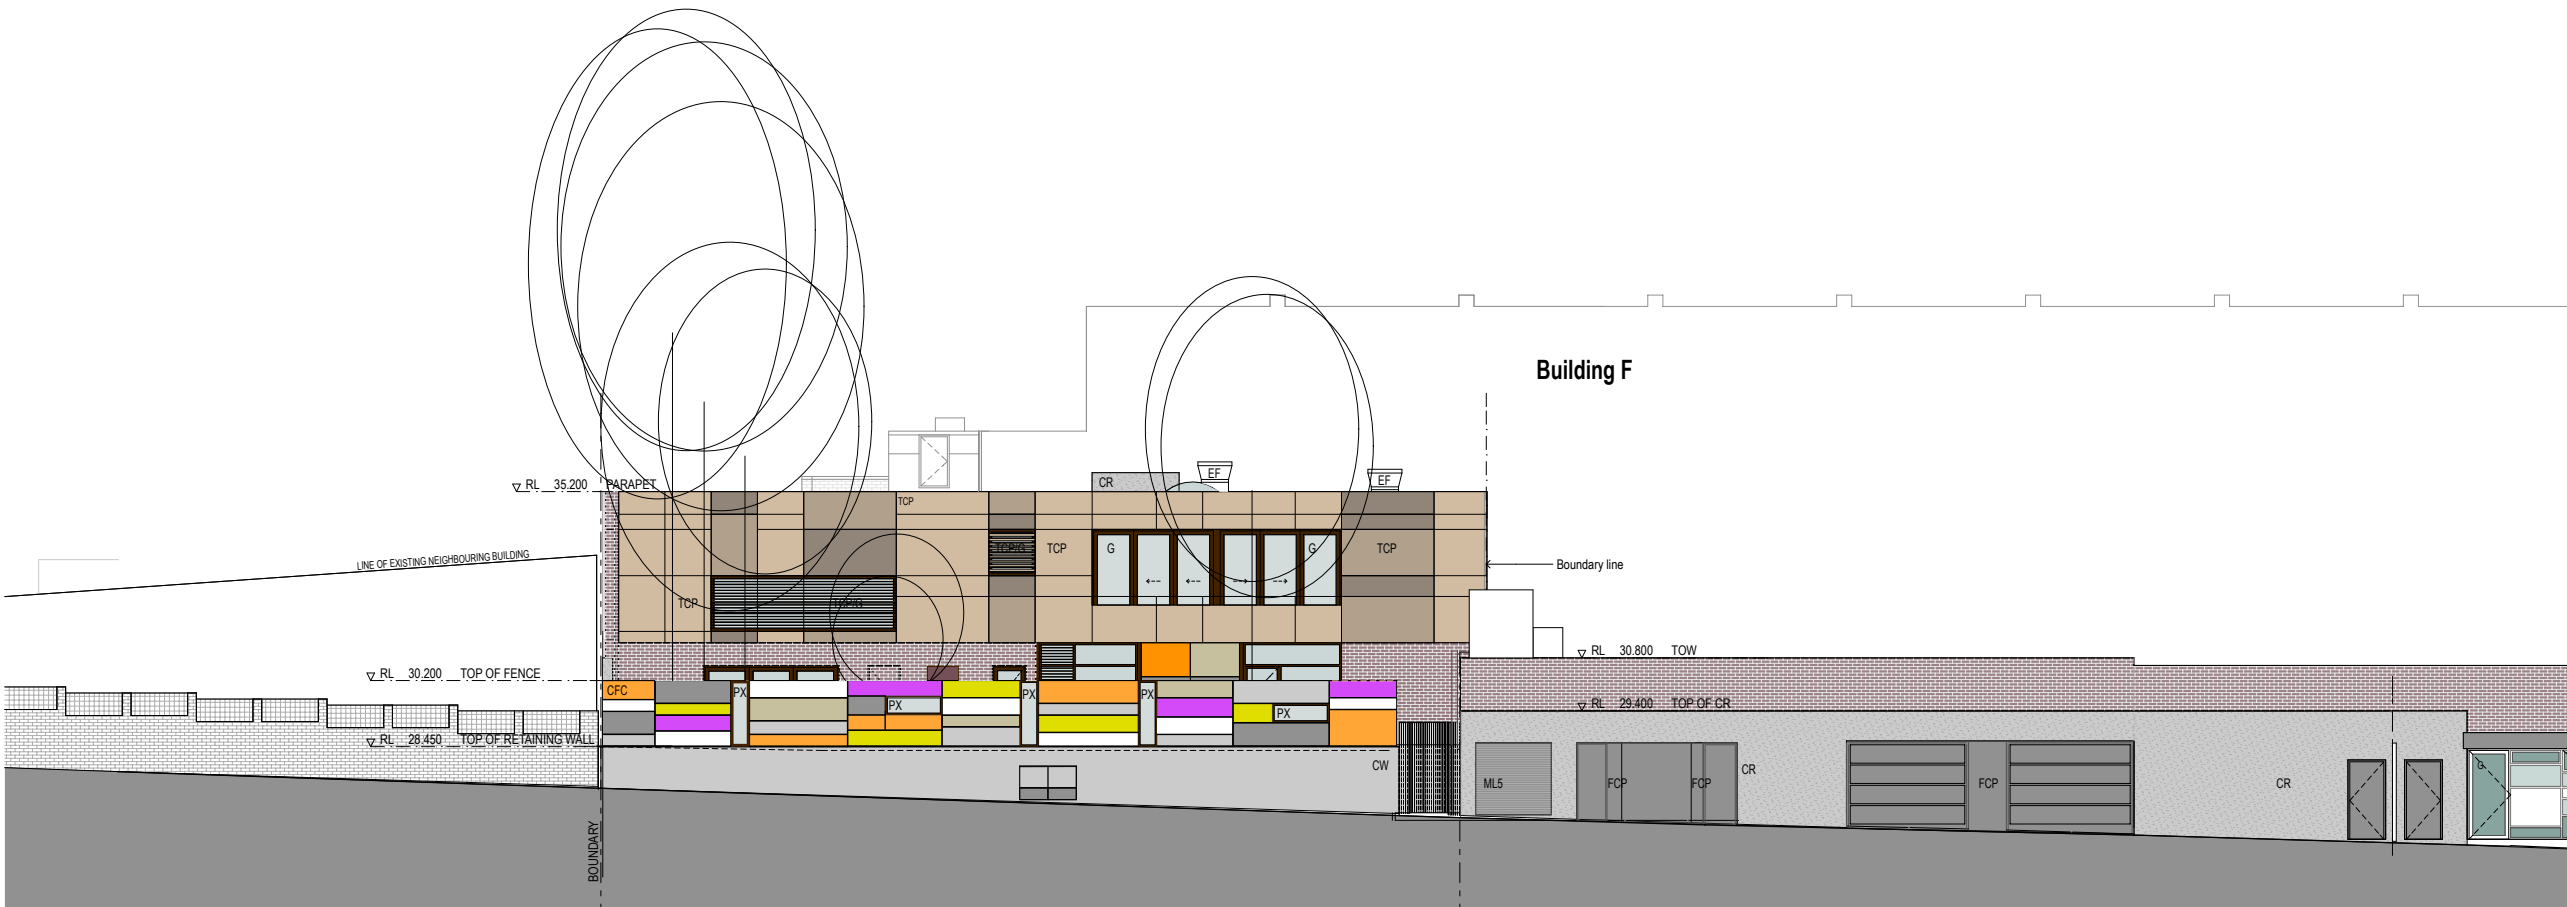

2 APPROVED WEST ELEVATION  
1:100


SECTION 75 W  
DRAWING NAME:  
AREA G -  
RENWICK ST ELEVATION

DRAWING NO:  
C - 4


DATE: 24/02/09  
SCALE: 1:100 @ A1  
1:200 @ A3



BR	BRICKWORK, FAIRFACED
CFC	COMPRESSED FIBRE CEMENT, PAINT FINISH.
CR	CEMENT RENDER, PAINT FINISH.
CW	CONCRETE WALL
EF	EXHAUST FAN
FCP	FIBRE CEMENT, PAINT FINISH.
G	GLAZING
MC 1	METAL COMPOSITE PANELS, DARK SILVER
MC 2	METAL COMPOSITE PANELS, OUTBACK RED
MC 3	METAL COMPOSITE PANELS, OUTBACK RED
MC 4	ALUMINIUM COMPOSITE PANELS, ALUTRI
ML 5	METAL COMPOSITE PANELS, DARK SILVER
PX	PERSPEX
TBC	TIMBER COMPOSITE PANELS
TOW	TOP OF WALL

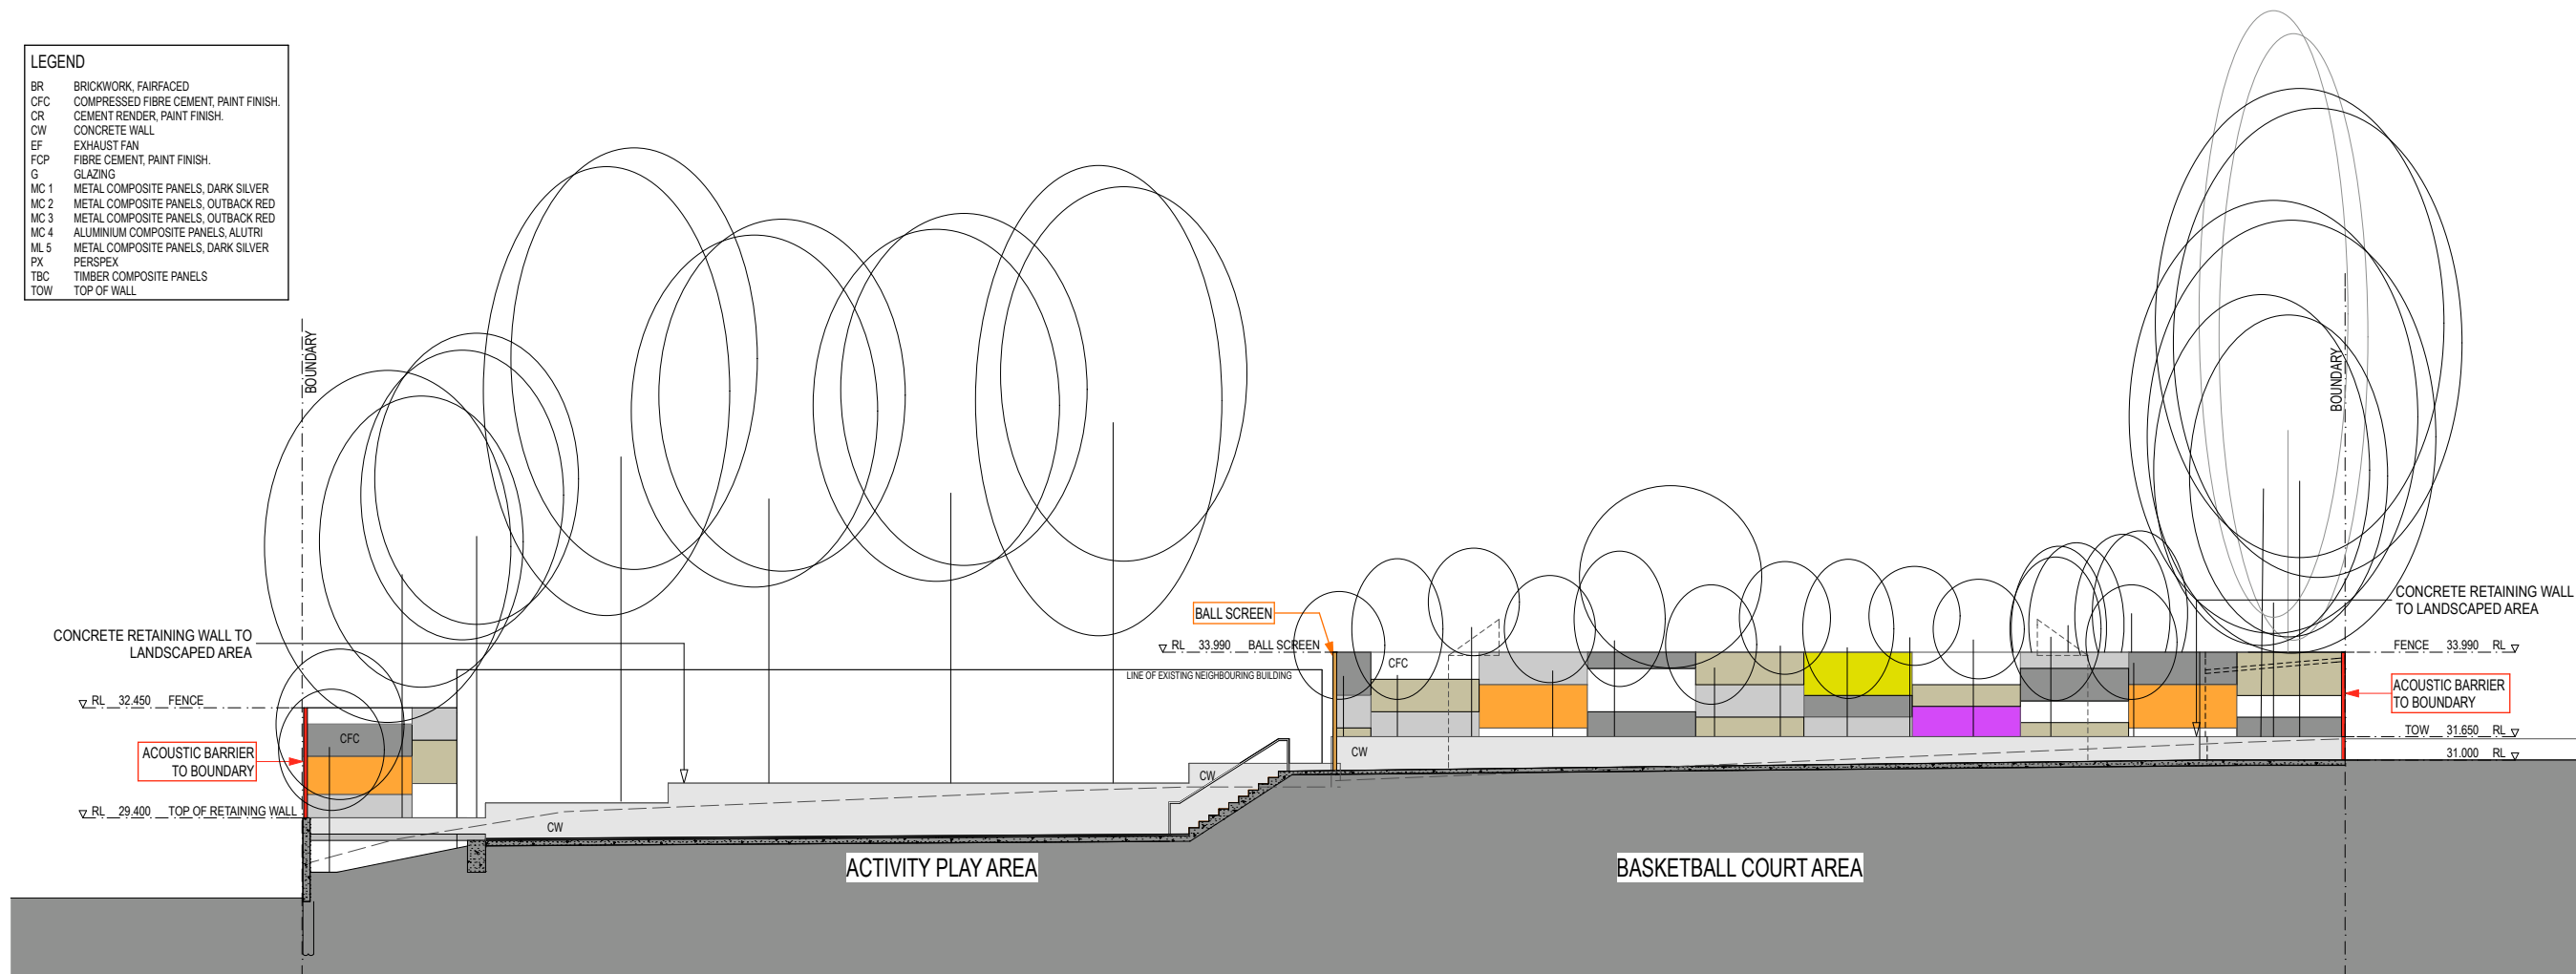

1 LONG SECTION NORTH  
1:100

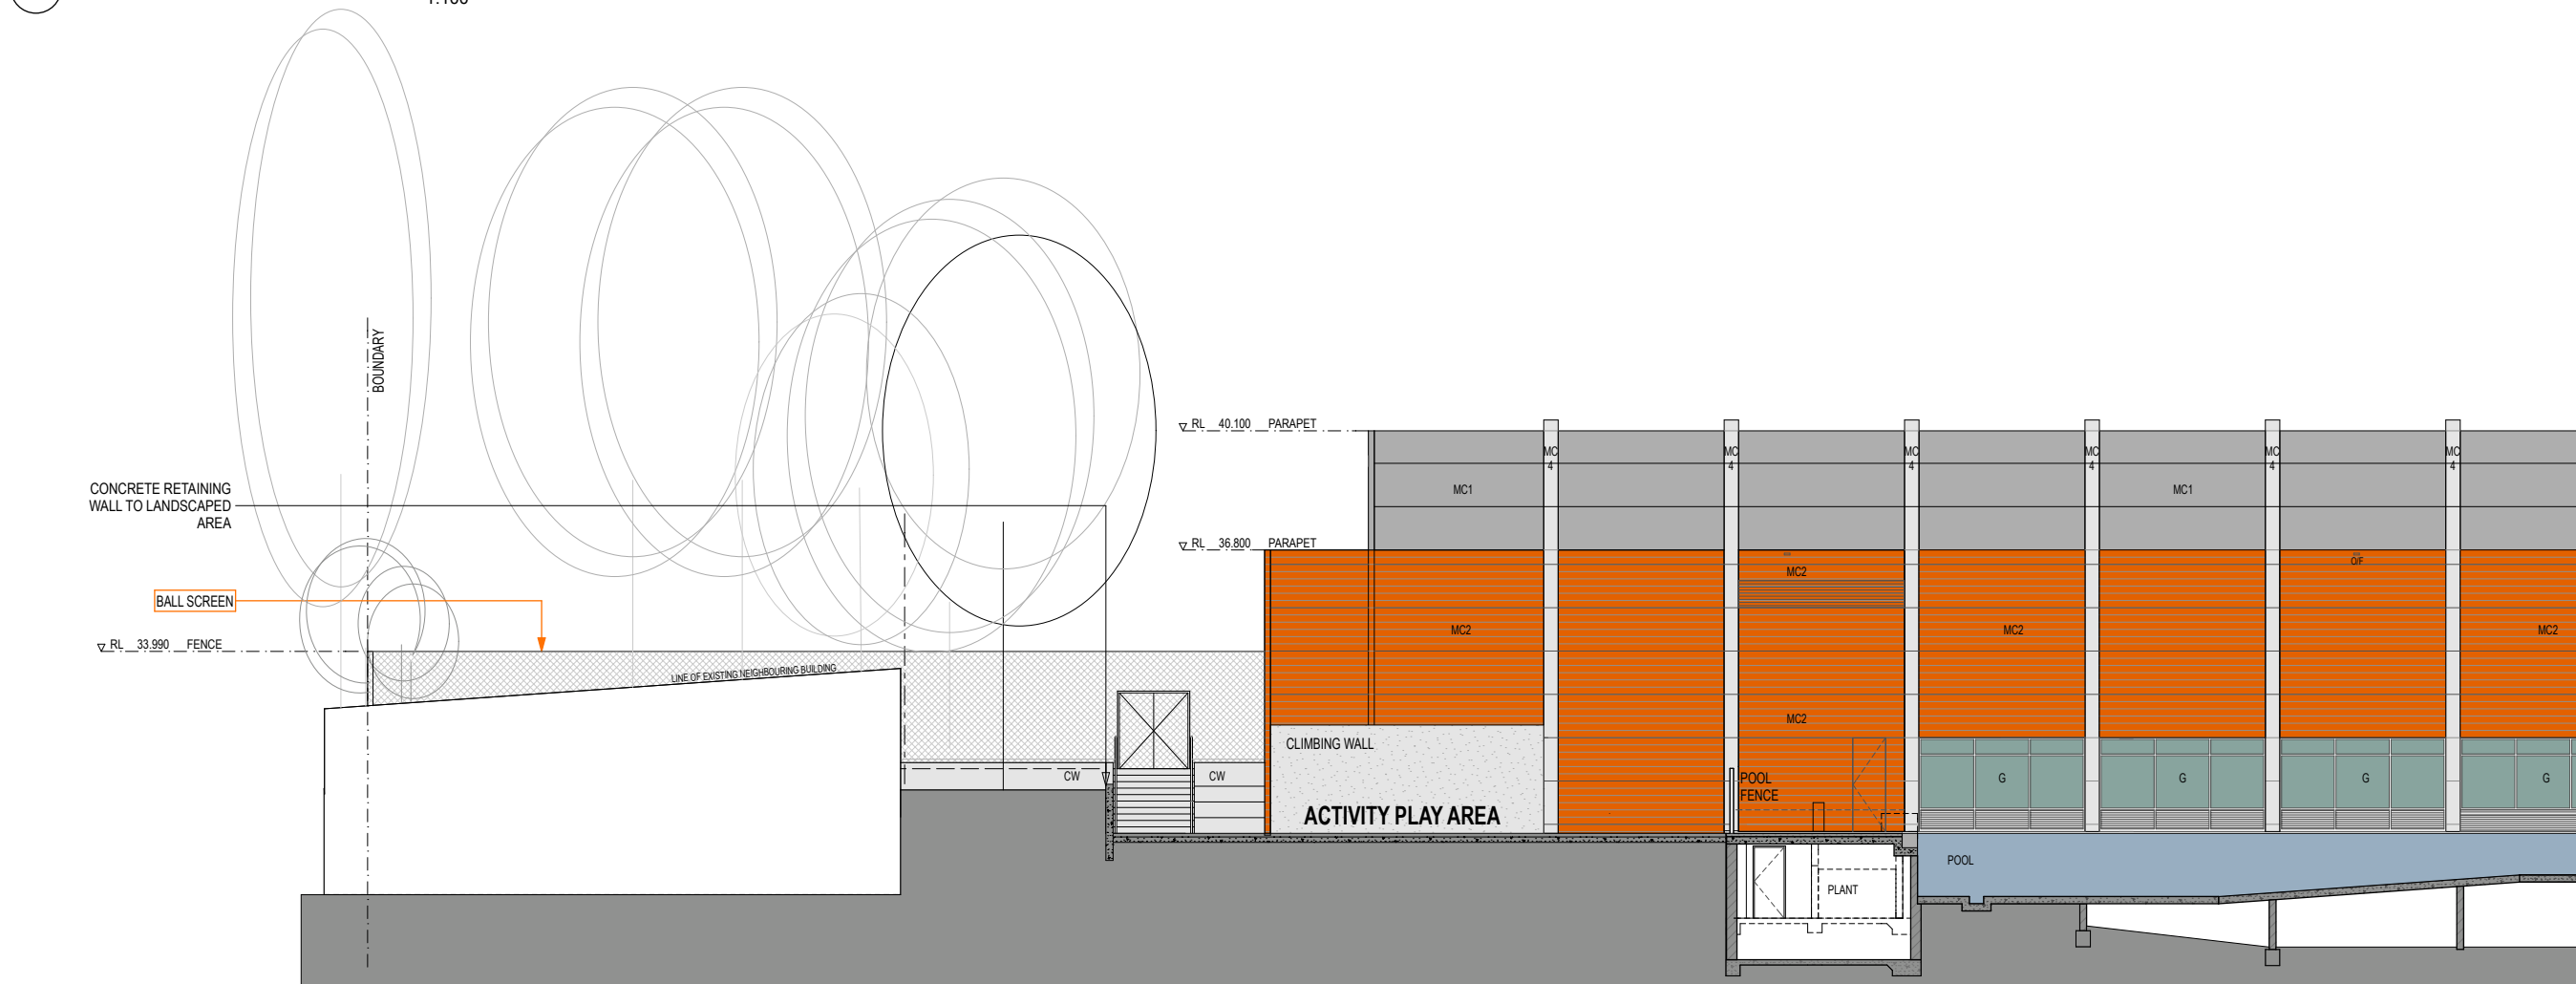

2 CLIMBING WALL ELEVATION  
1:100

tonkin  
zulaikha  
greer  
ARCHITECTS

## SECTION 75 W

DRAWING NAME:  
AREA G -  
SECTIONS

DRAWING NO:  
C - 5

DATE: 24/02/09

SCALE: 1:100 @ A1

1:200 @ A3