


ISSUE	AMENDMENT	DATE
A	PRELIMINARY ISSUE	04/10/12
B	ISSUE FOR 75W SUBMISSION	12/10/12
C	ISSUE FOR 75W SUBMISSION	14/01/13
D	ISSUE FOR INFORMATION	19/01/13
E	ISSUE FOR INFORMATION	22/01/13

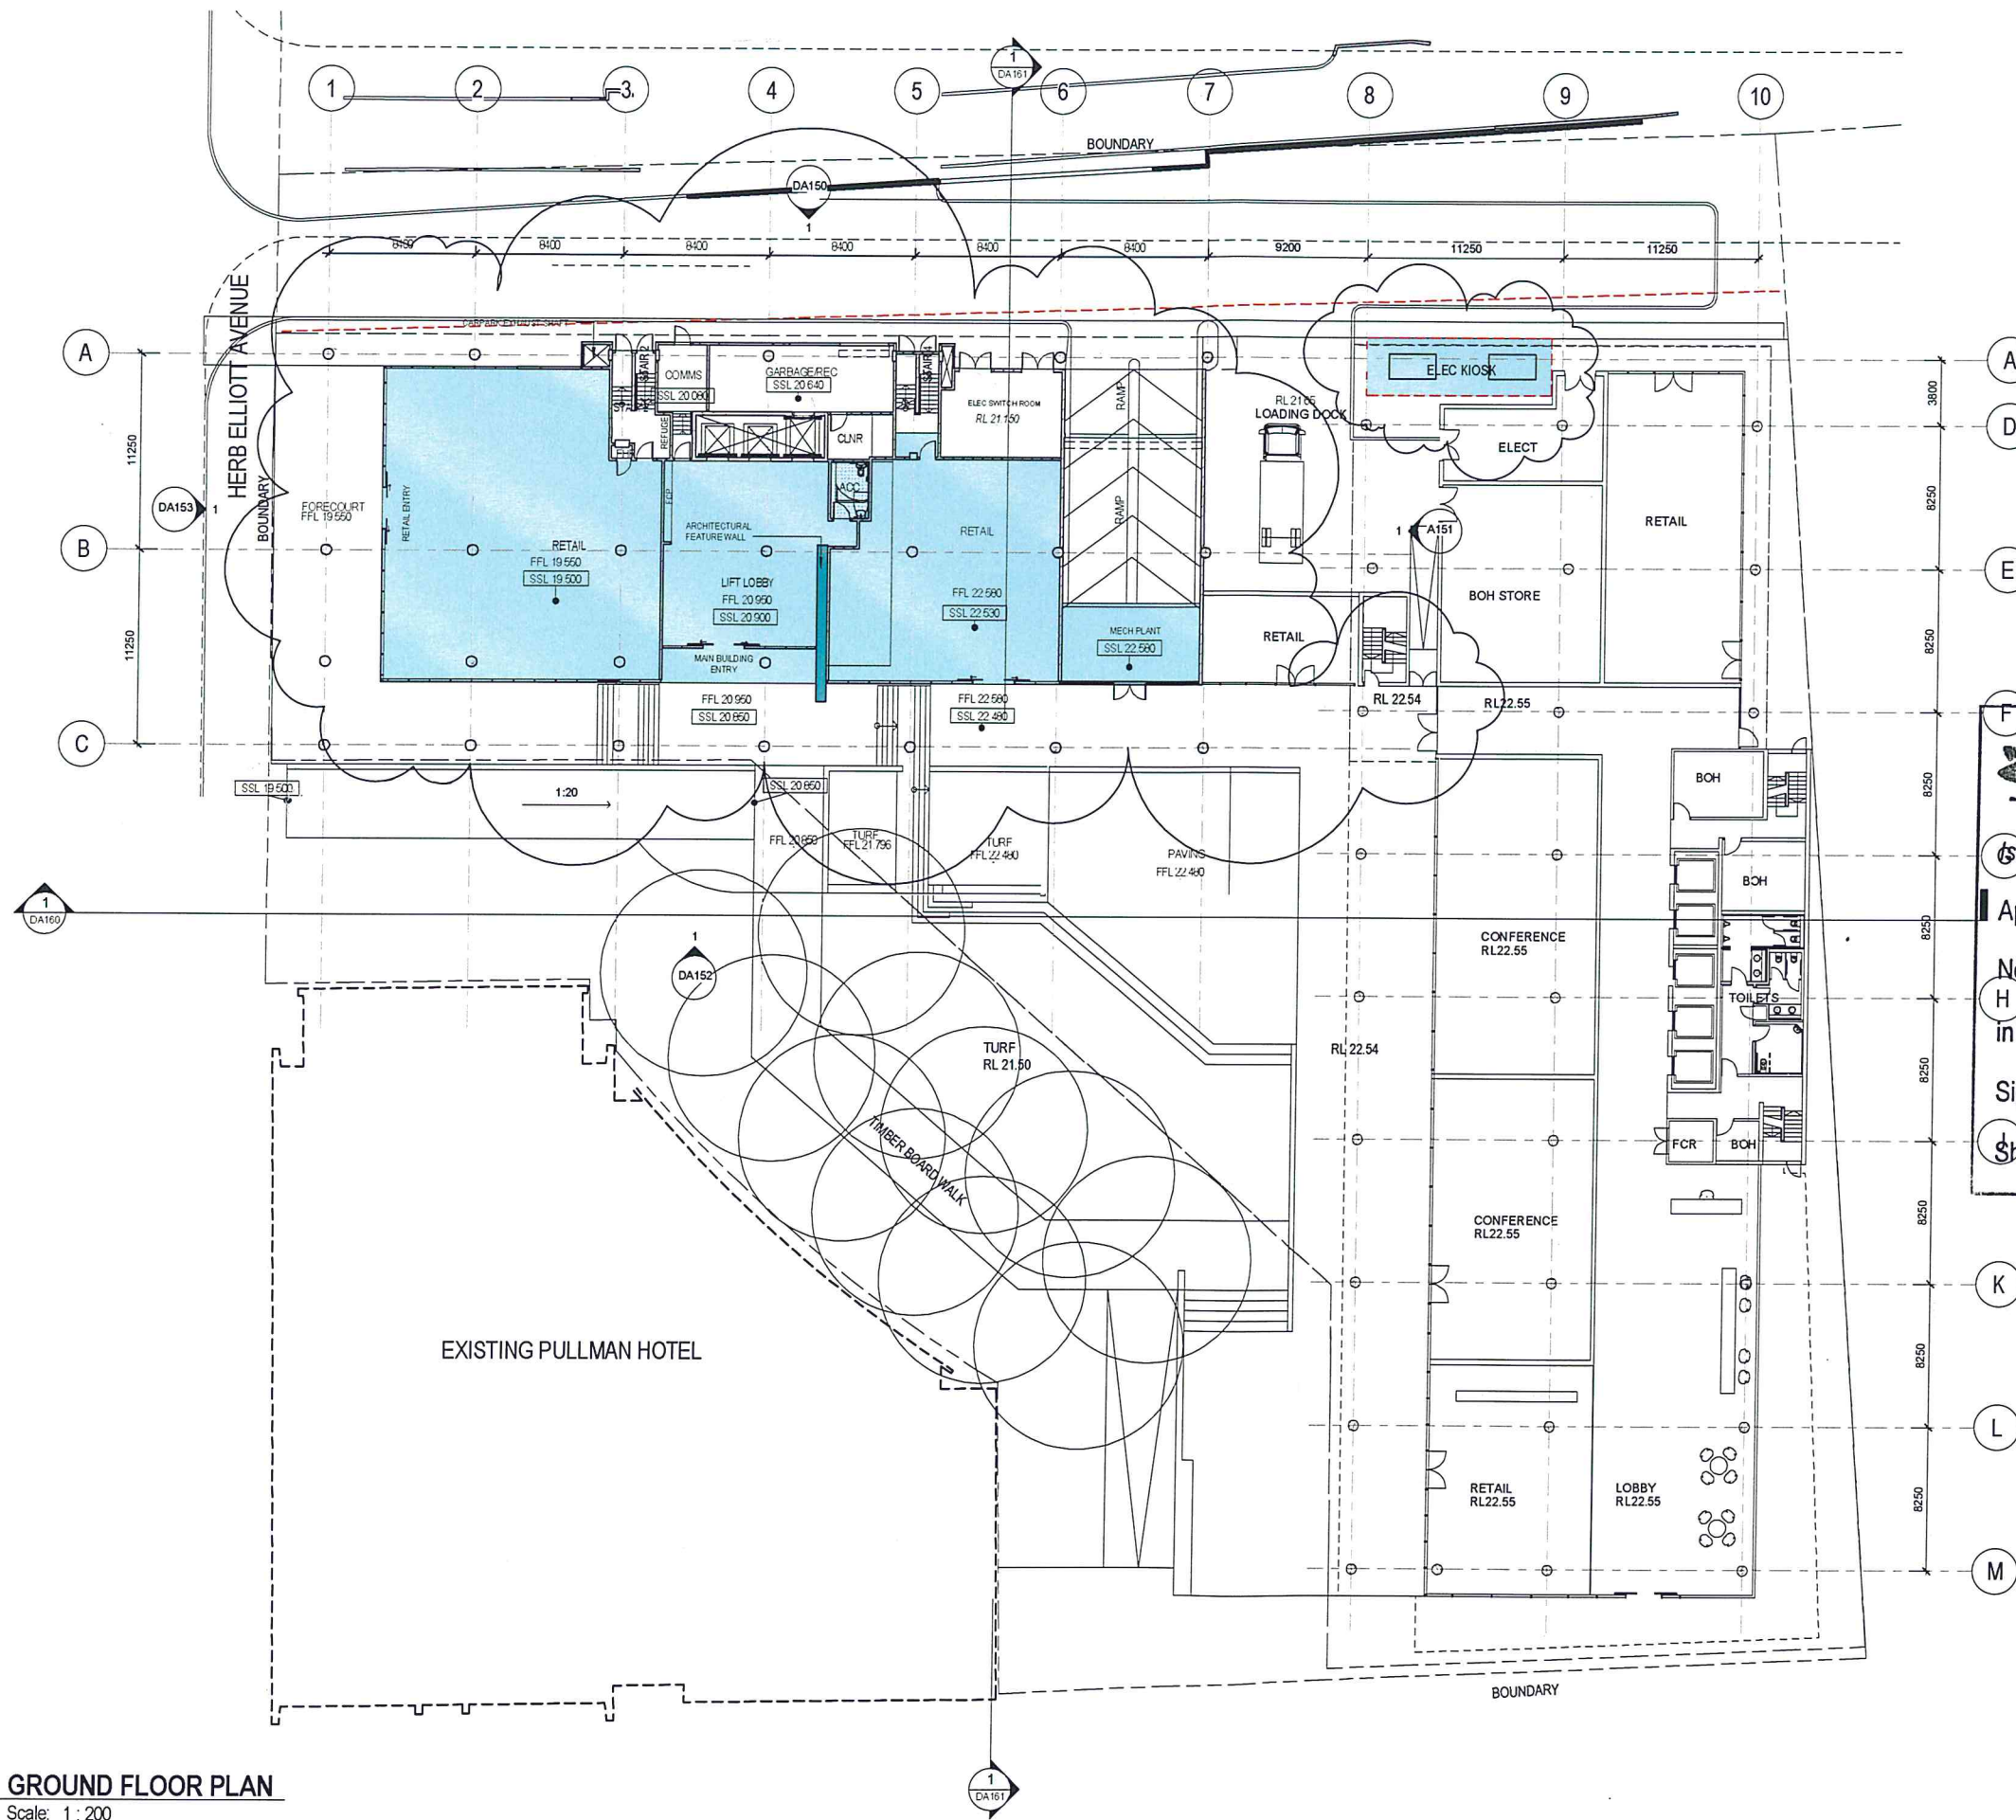

NSW GOVERNMENT
Planning

Issued under the Environmental Planning and Assessment Act 1979

Approved Section 75W Modification Application

No. MP06-0273 MADE granted on the 9 APRIL 2013

in respect to MP 06-0273

Signed [Signature]


Sheet No. 8 of 23

GFA SCHEDULE

LEVEL	GFA NORTH BUILDING (sqm)	GFA SOUTH BUILDING
GROUND FLOOR	600	1100
FIRST FLOOR	1142	1358
SECOND FLOOR	1314	1925
THIRD FLOOR	1314	1925
FOURTH FLOOR	1296	1925
FIFTH FLOOR	1314	1925
SIXTH FLOOR	1247	1704
SEVENTH FLOOR	1247	1721
EIGHTH FLOOR	-	1721
NINTH FLOOR	-	1721
TOTAL	9474	14125

1 GROUND FLOOR PLAN
Scale: 1:200

ISSUE	AMENDMENT	DATE
A	PRELIMINARY ISSUE	02/10/12
B	ISSUE FOR 75W SUBMISSION	12/10/12
C	ISSUE FOR 75W SUBMISSION	14/01/13
D	ISSUE FOR INFORMATION	19/01/13
E	ISSUE FOR INFORMATION	22/01/13

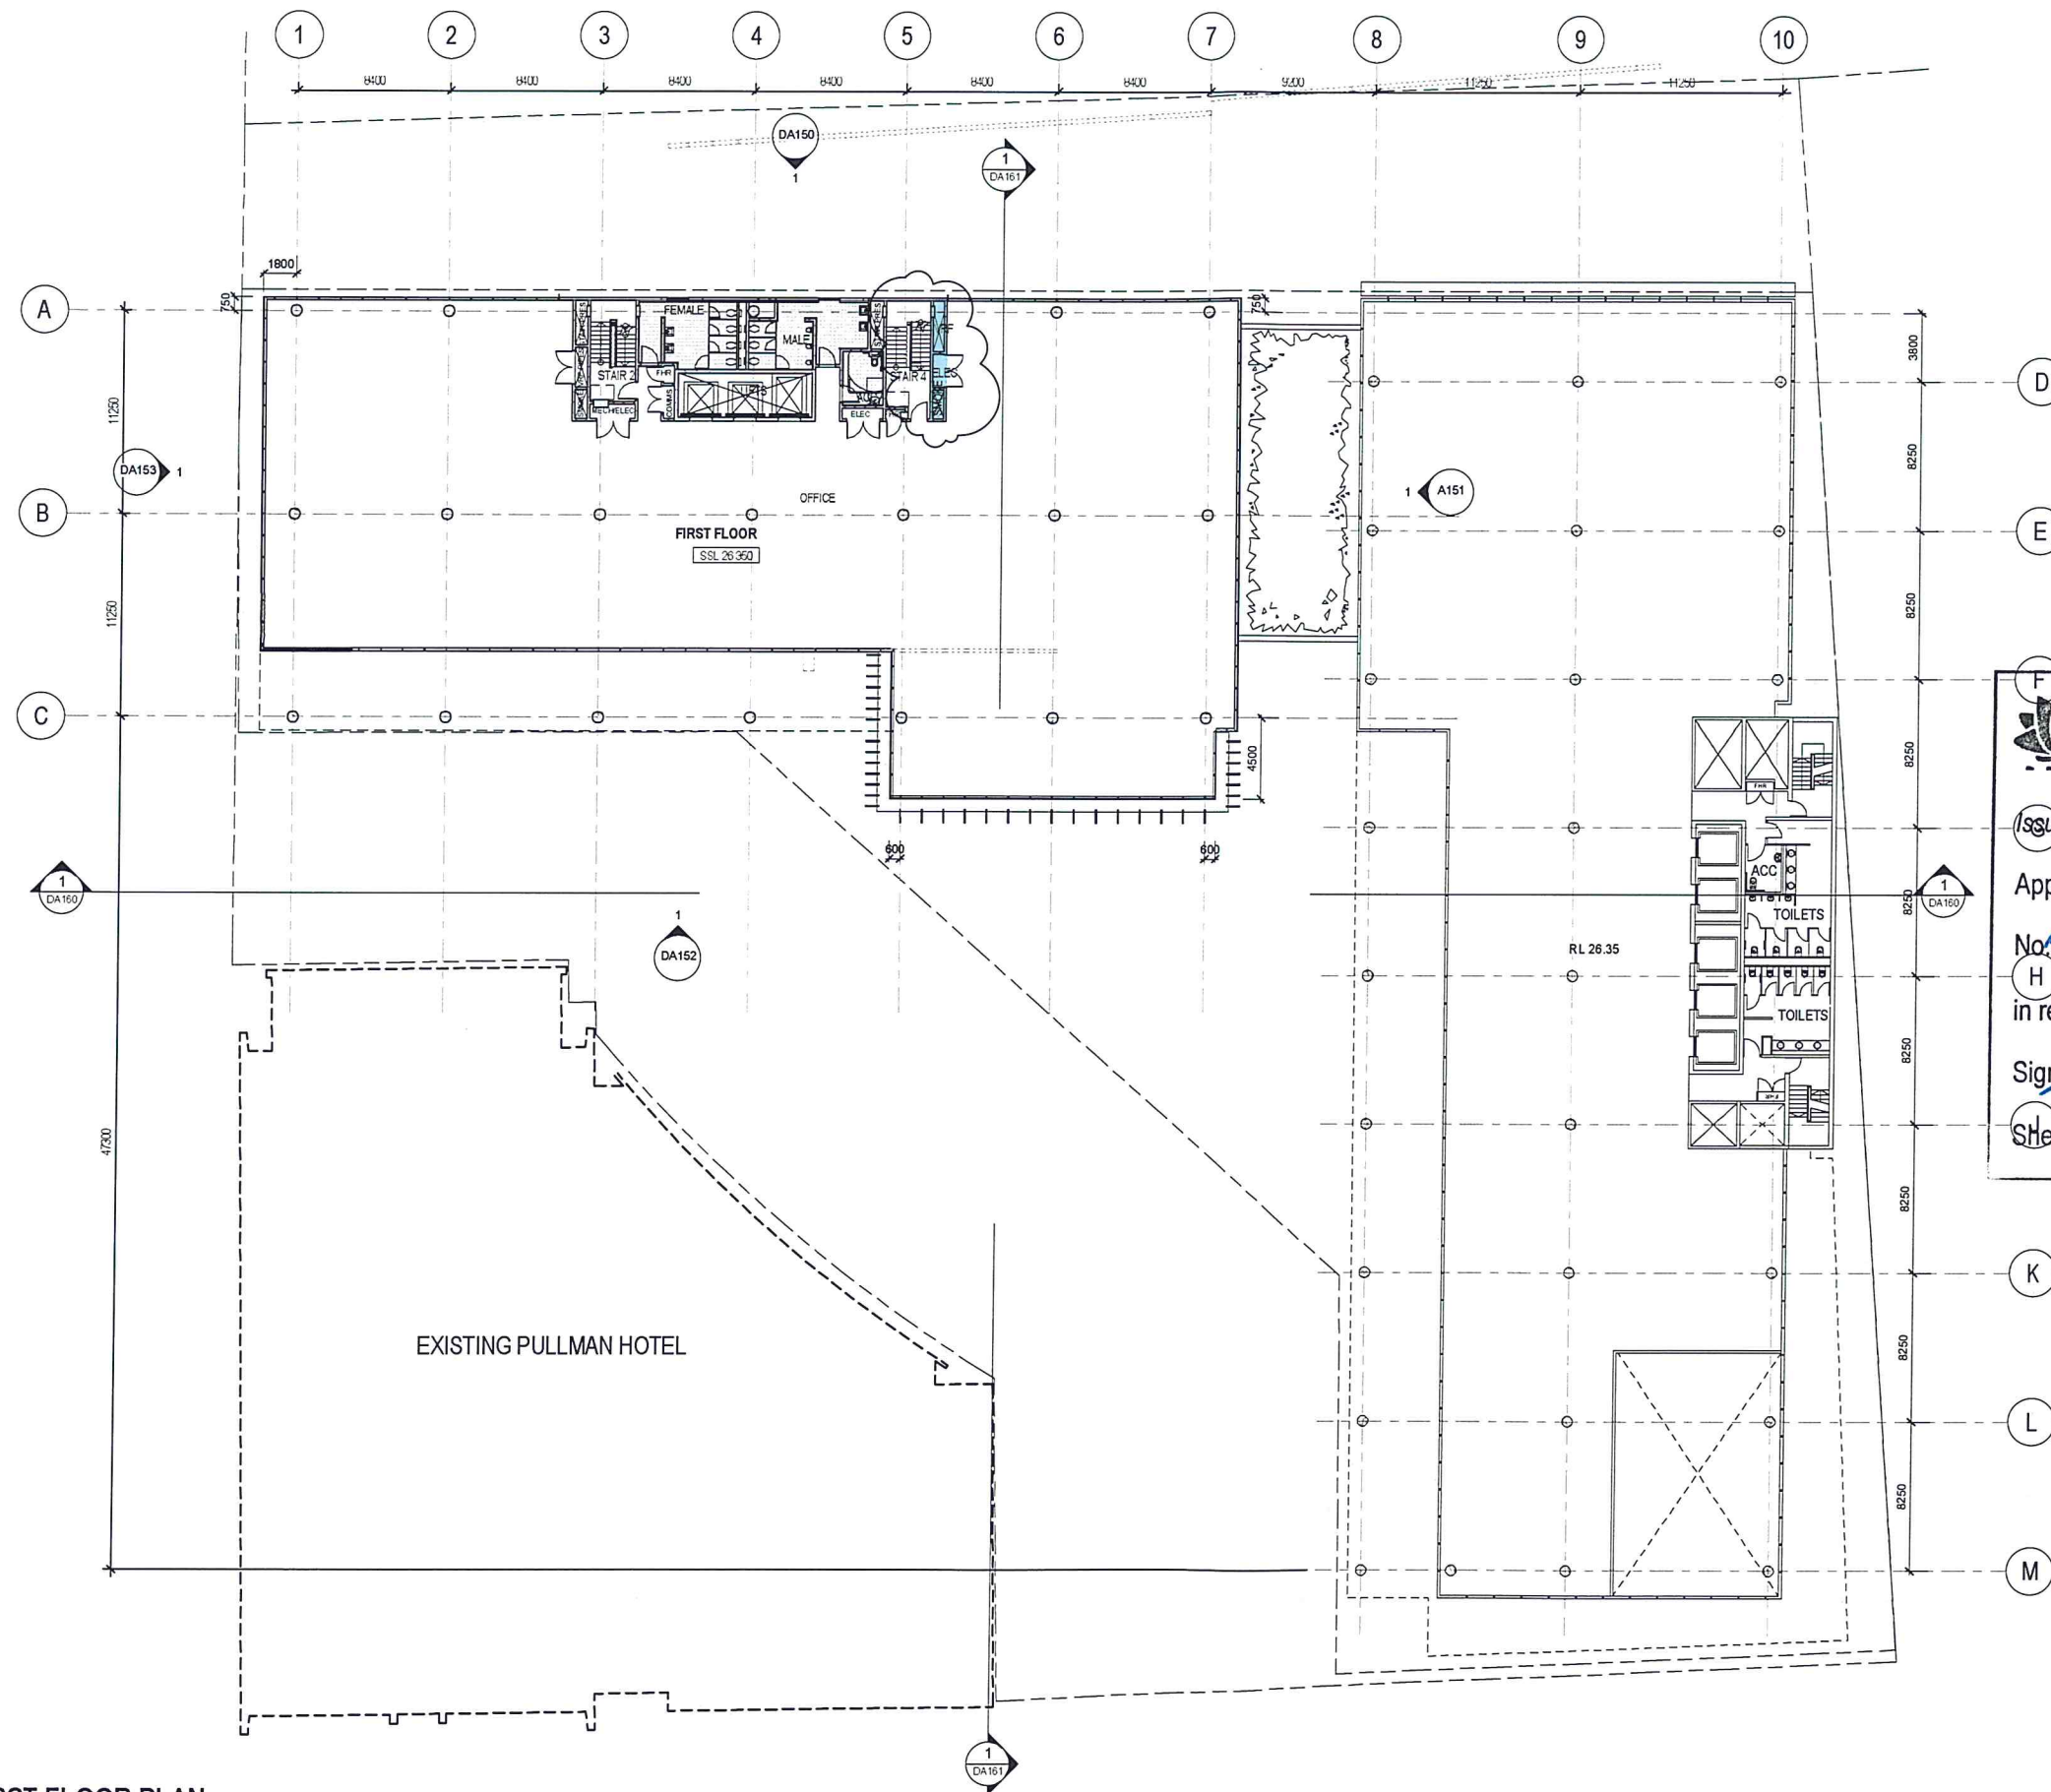

NSW GOVERNMENT
Planning

Issued under the Environmental Planning and Assessment Act 1979

Approved Section 75W Modification Application

No. MP06-0273 granted on the 9 APRIL 2013

in respect to MP 06-0273

Signed [Signature]

Sheet No. 9 of 23


GFA SCHEDULE

LEVEL	GFA NORTH BUILDING (sqm)	GFA SOUTH BUILDING
GROUND FLOOR	600	1100
FIRST FLOOR	1142	1358
SECOND FLOOR	1314	1825
THIRD FLOOR	1314	1825
FOURTH FLOOR	1296	1825
FIFTH FLOOR	1314	1825
SIXTH FLOOR	1247	1704
SEVENTH FLOOR	1247	1721
EIGHTH FLOOR	-	1721
NINTH FLOOR	-	1721
TOTAL	9474	16825

1 FIRST FLOOR PLAN
Scale: 1:200




04/10/12
12/10/12
14/01/13
18/01/13

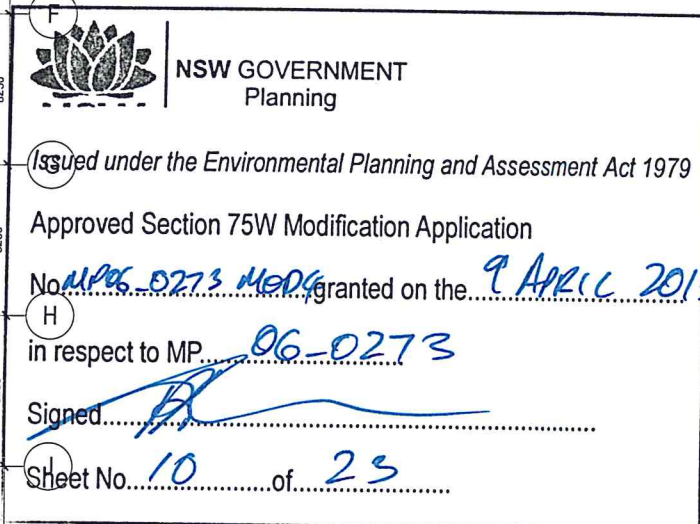

LEVEL	GFA NORTH BUILDING (sqm)	GFA SOUTH BUILDING
GROUND FLOOR	690	1130
FIRST FLOOR	1142	1358
SECOND FLOOR	1314	1625
THIRD FLOOR	1314	1625
FOURTH FLOOR	1296	1625
FIFTH FLOOR	1314	1625
SIXTH FLOOR	1247	1704
SEVENTH FLOOR	1247	1721
EIGHTH FLOOR	-	1721
NINTH FLOOR	-	1721
TOTAL	8474	448.04

1 SECOND TO FOURTH FLOOR TYPICAL
- Scale: 1:200

SITE 4B
SYDNEY OLYMPIC PARK
SECOND TO FOURTH
FLOOR TYPICAL

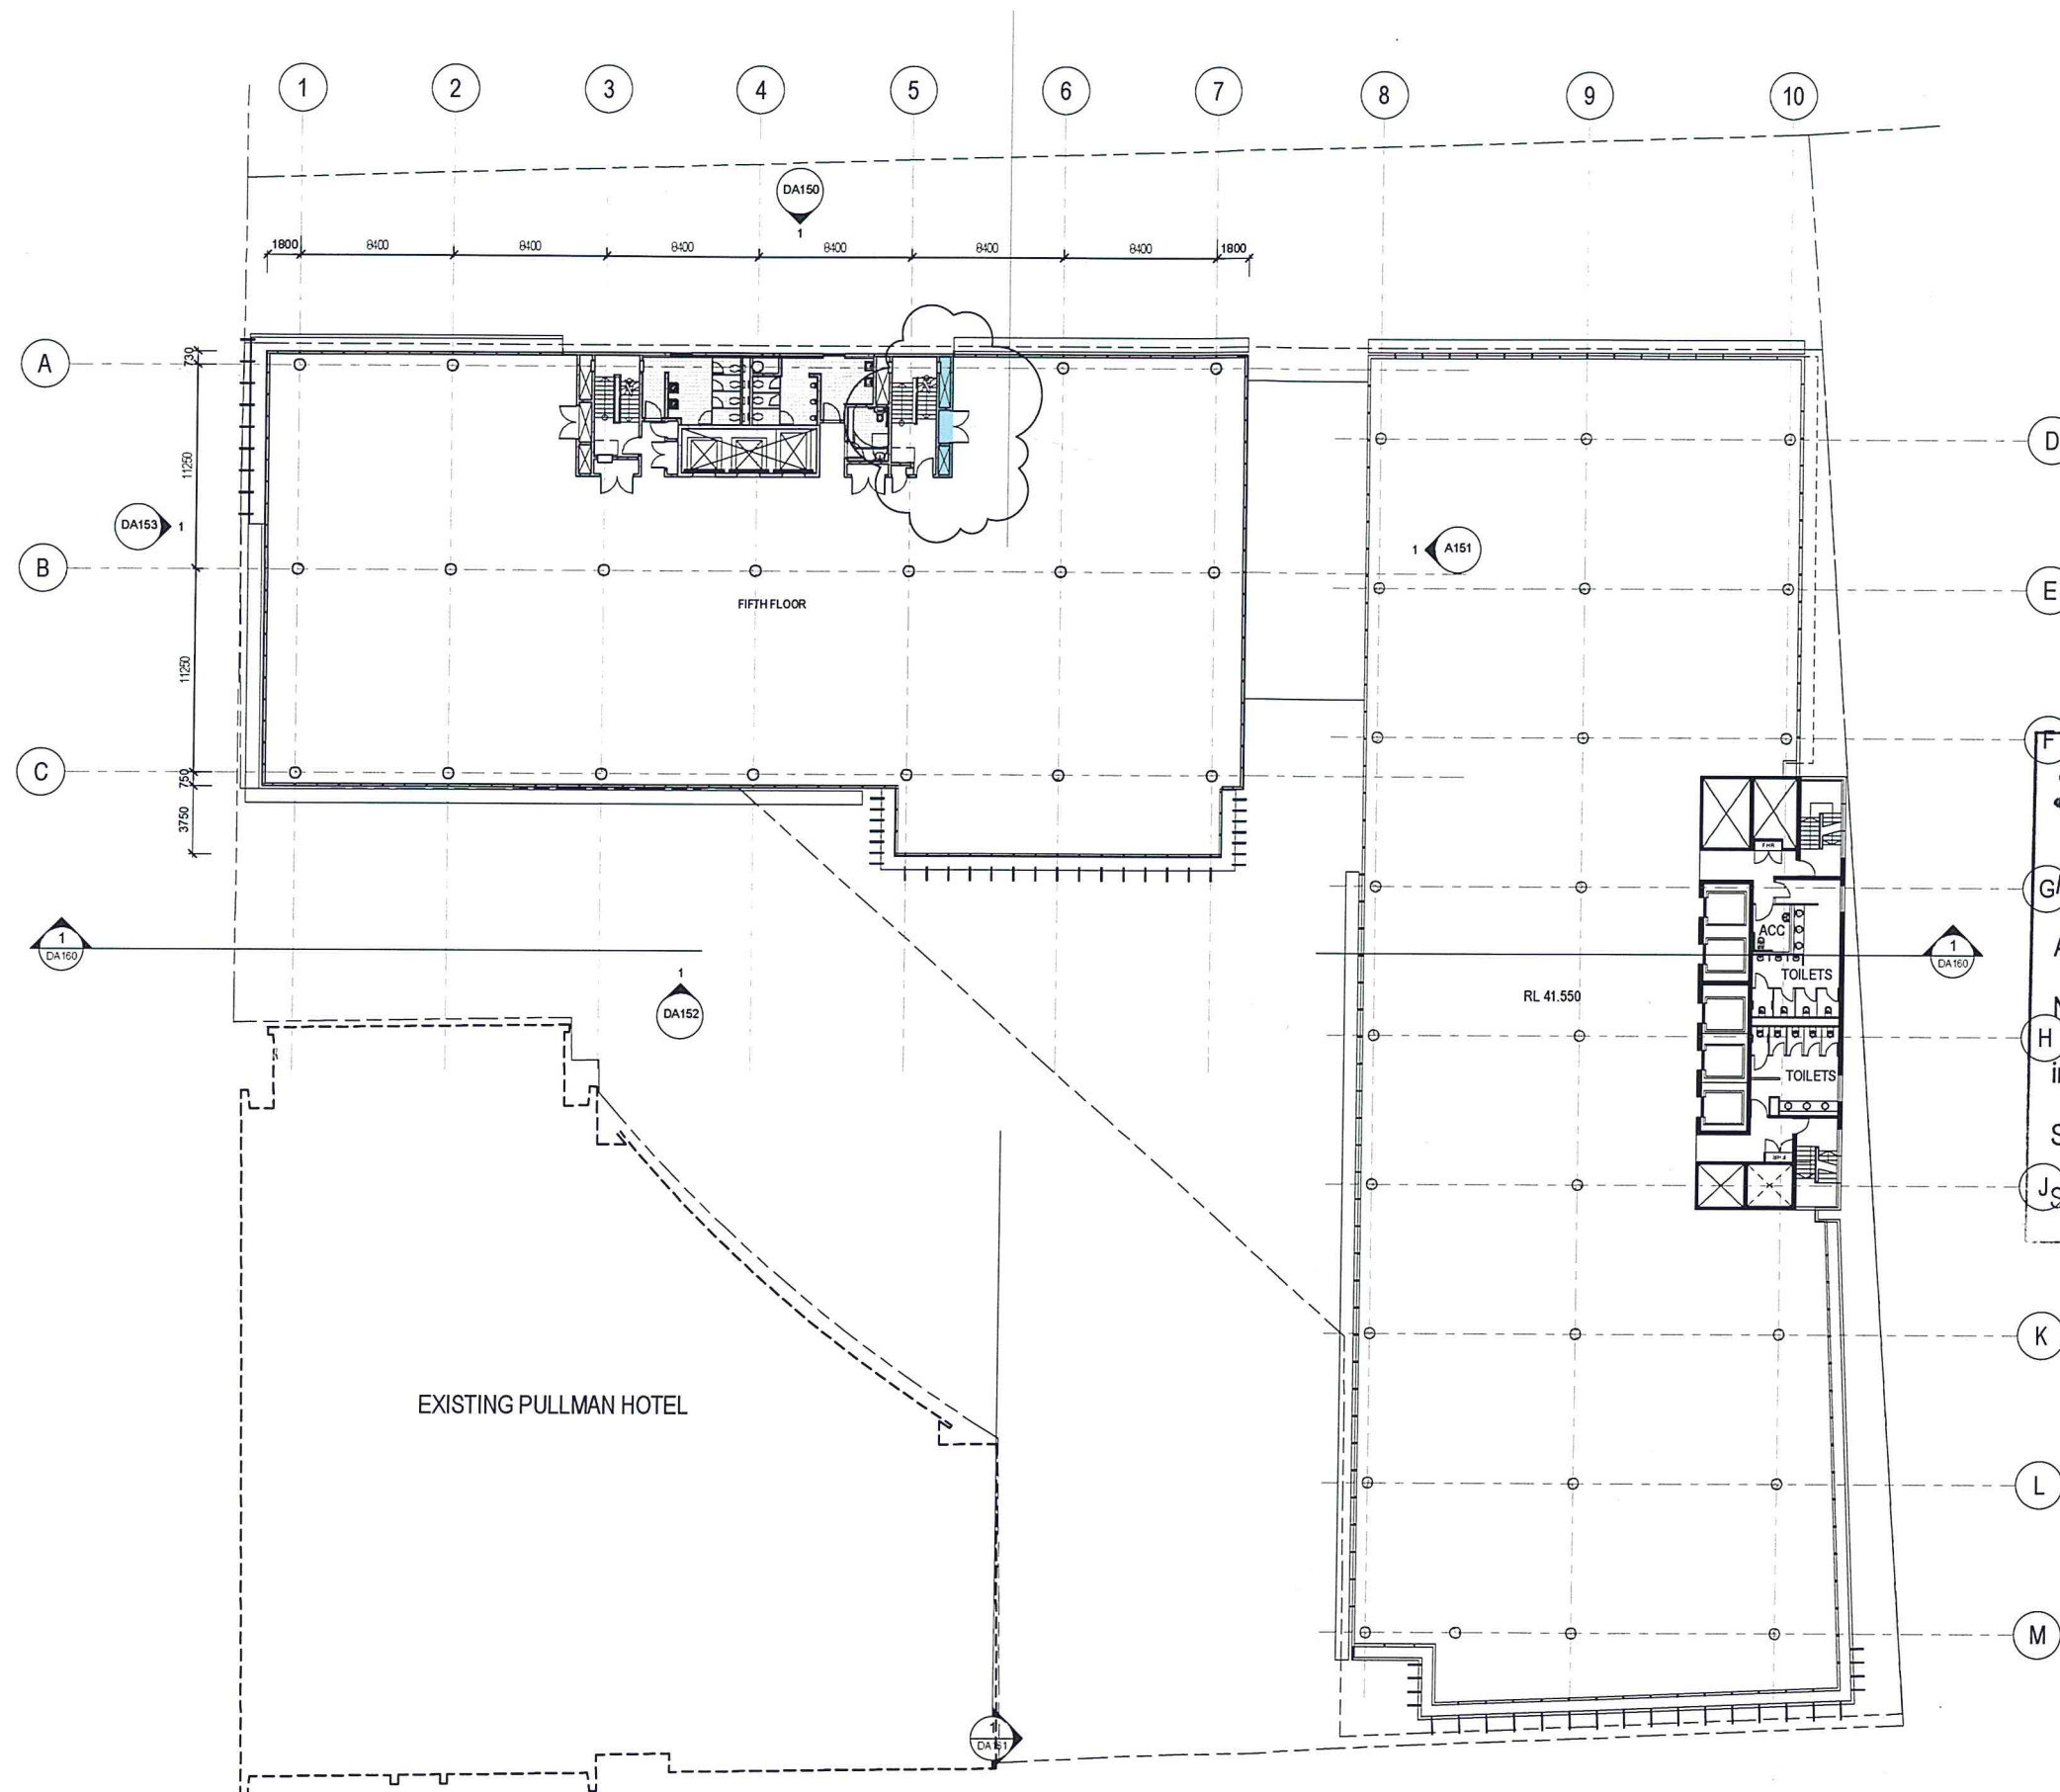

NSW GOVERNMENT
 Planning

Issued under the Environmental Planning and Assessment Act 1979

Approved Section 75W Modification Application

No. MP06-0273 MOD4 granted on the 9 April 2013

In respect to MP 06-0273


Signed [Signature]

Sheet No. 11 of 23

GFA SCHEDULE

LEVEL	GFA NORTH BUILDING (sqm)	GFA SOUTH BUILDING
GROUND FLOOR	600	1100
FIRST FLOOR	1142	1358
SECOND FLOOR	1314	1825
THIRD FLOOR	1314	1825
FOURTH FLOOR	1296	1825
FIFTH FLOOR	1314	1825
SIXTH FLOOR	1247	1704
SEVENTH FLOOR	1247	1721
EIGHTH FLOOR	-	1721
NINTH FLOOR	-	1721
TOTAL	9474	16125

1 FIFTH FLOOR PLAN
 Scale: 1:200

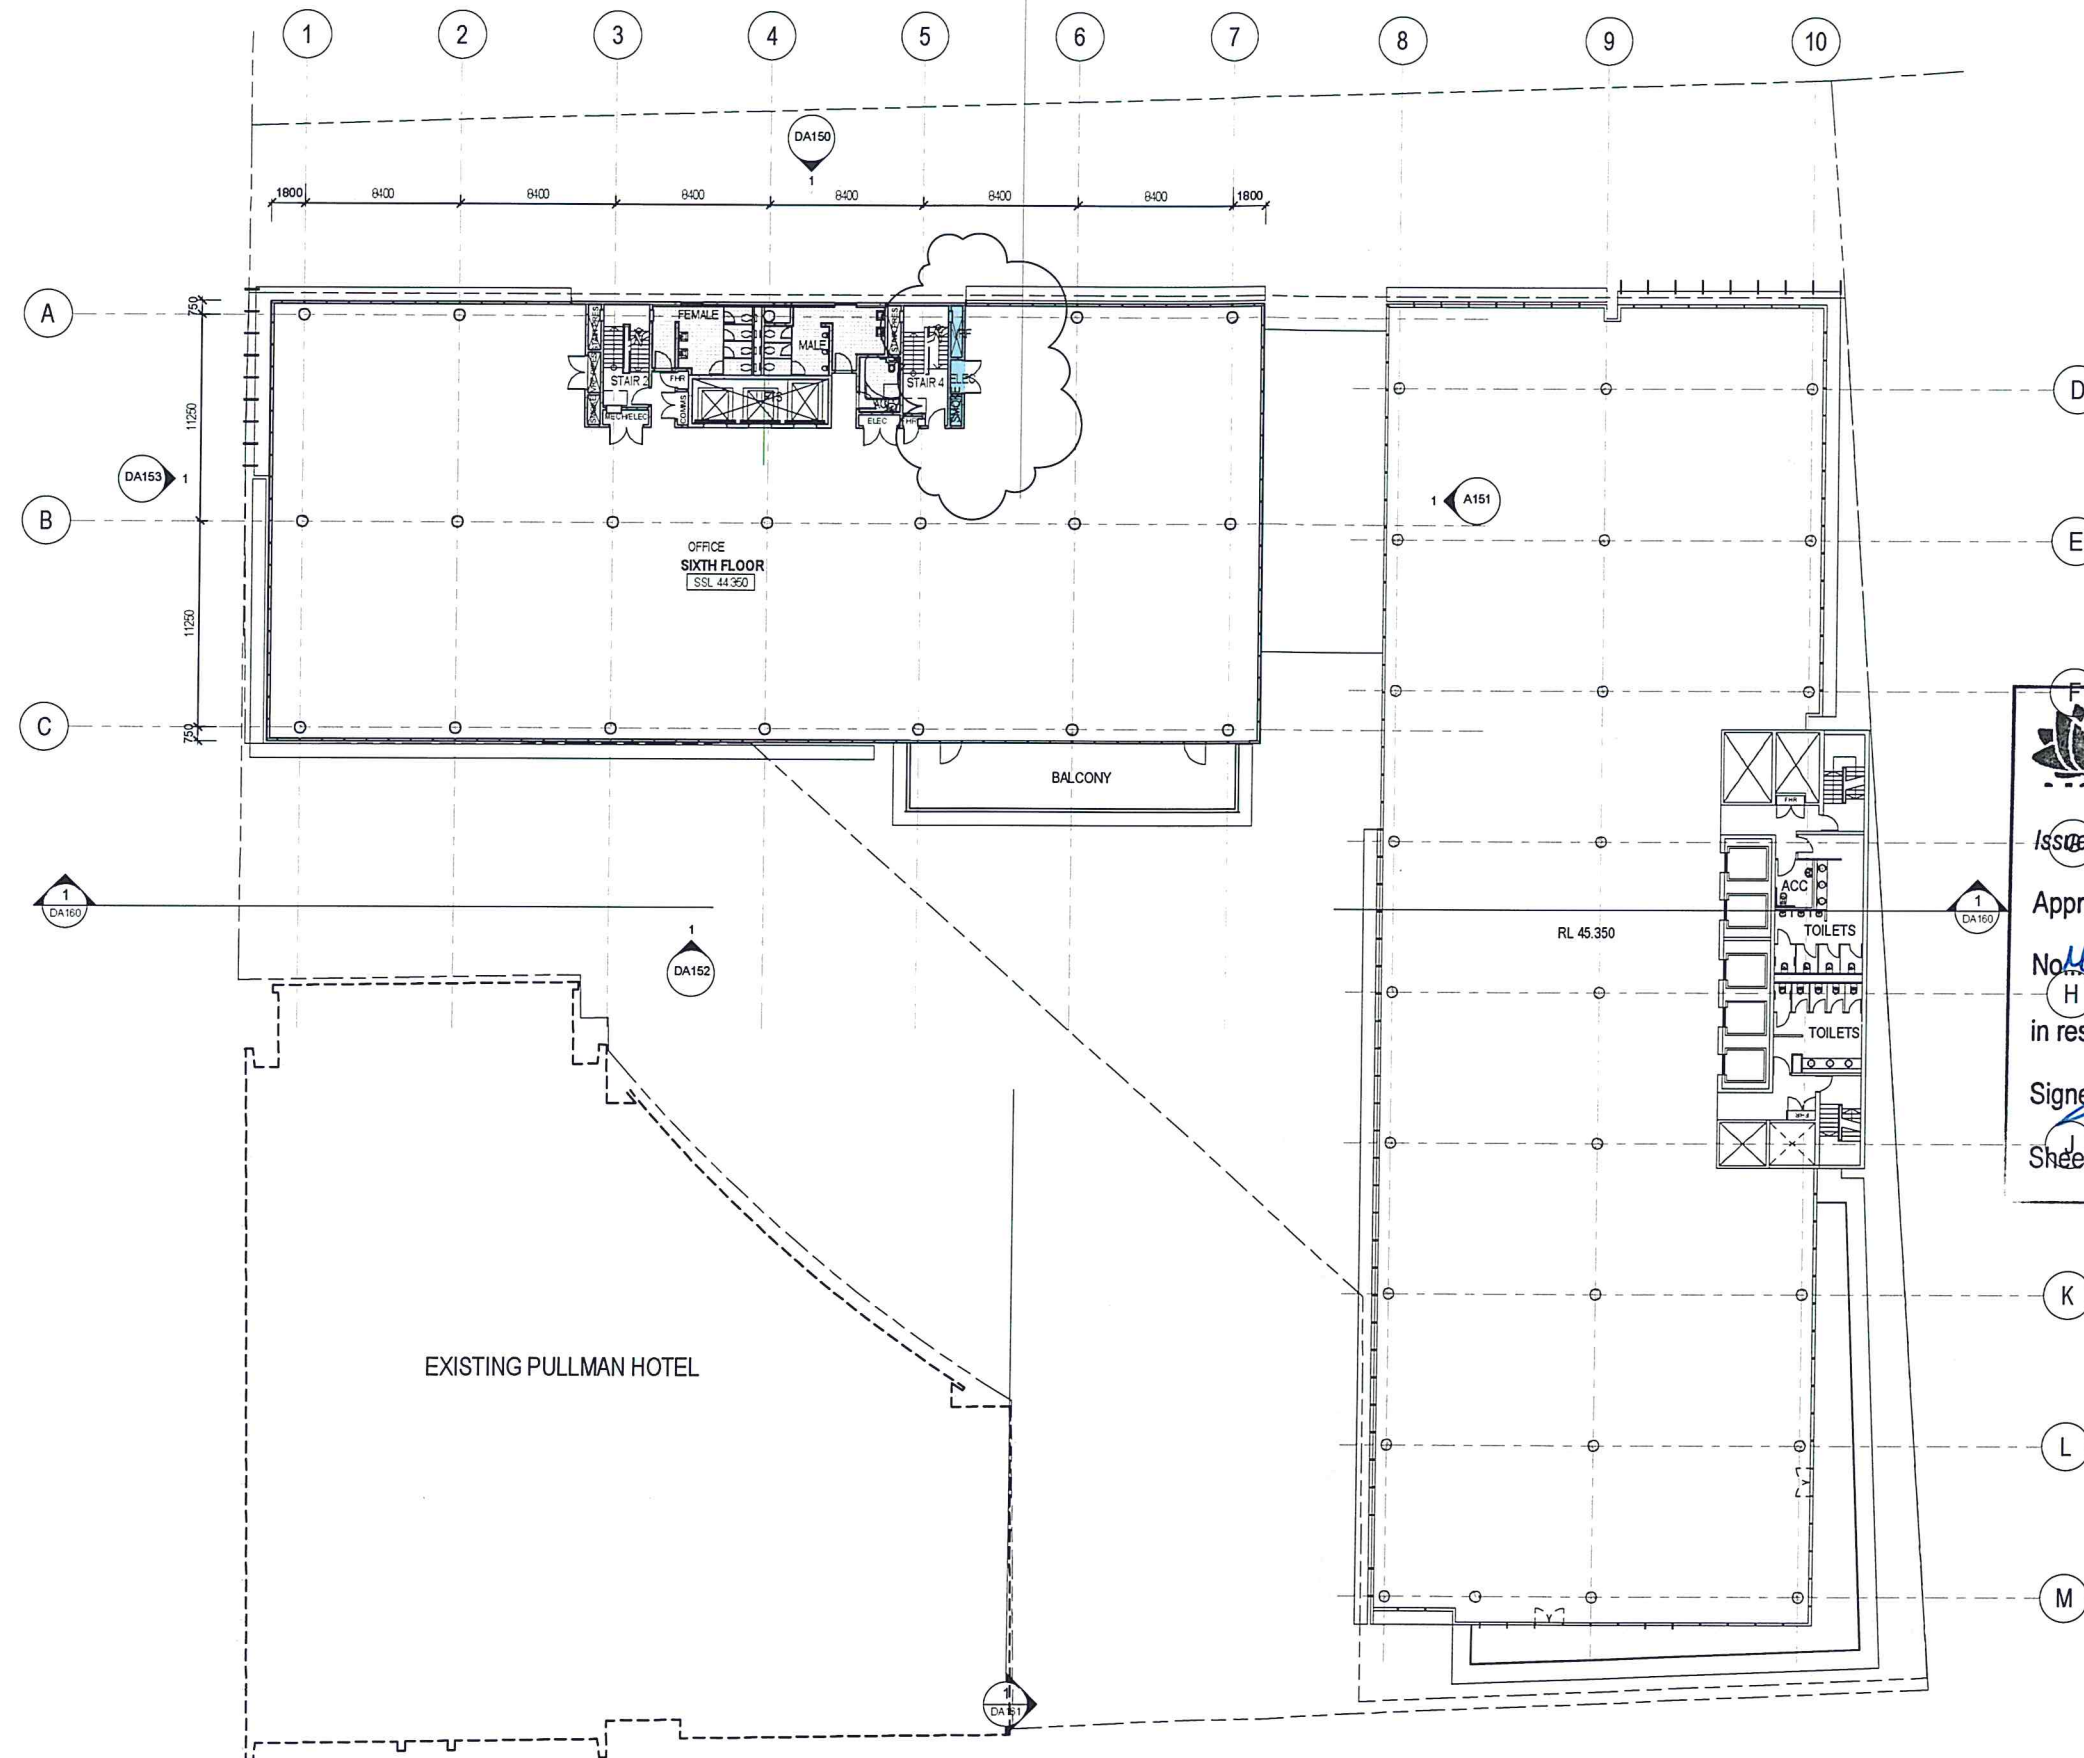

NSW GOVERNMENT
Planning

Issued under the Environmental Planning and Assessment Act 1979

Approved Section 75W Modification Application

No. MP06-0273 MOD4 granted on the 9 APRIL 2013

in respect to MP 06-0273

Signed [Signature]

Sheet No. 12 of 23


GFA SCHEDULE

LEVEL	GFA NORTH BUILDING (sqm)	GFA SOUTH BUILDING
GROUND FLOOR	600	1100
FIRST FLOOR	1142	1358
SECOND FLOOR	1314	1825
THIRD FLOOR	1314	1825
FOURTH FLOOR	1296	1825
FIFTH FLOOR	1314	1825
SIXTH FLOOR	1247	1704
SEVENTH FLOOR	1247	1721
EIGHTH FLOOR	-	1721
NINTH FLOOR	-	1721
TOTAL	9474	16825

1 SIXTH FLOOR PLAN
Scale: 1:200

SITE 4B
SYDNEY OLYMPIC PARK
SIXTH FLOOR PLAN

LEFFLER SIMES ARCHITECTS

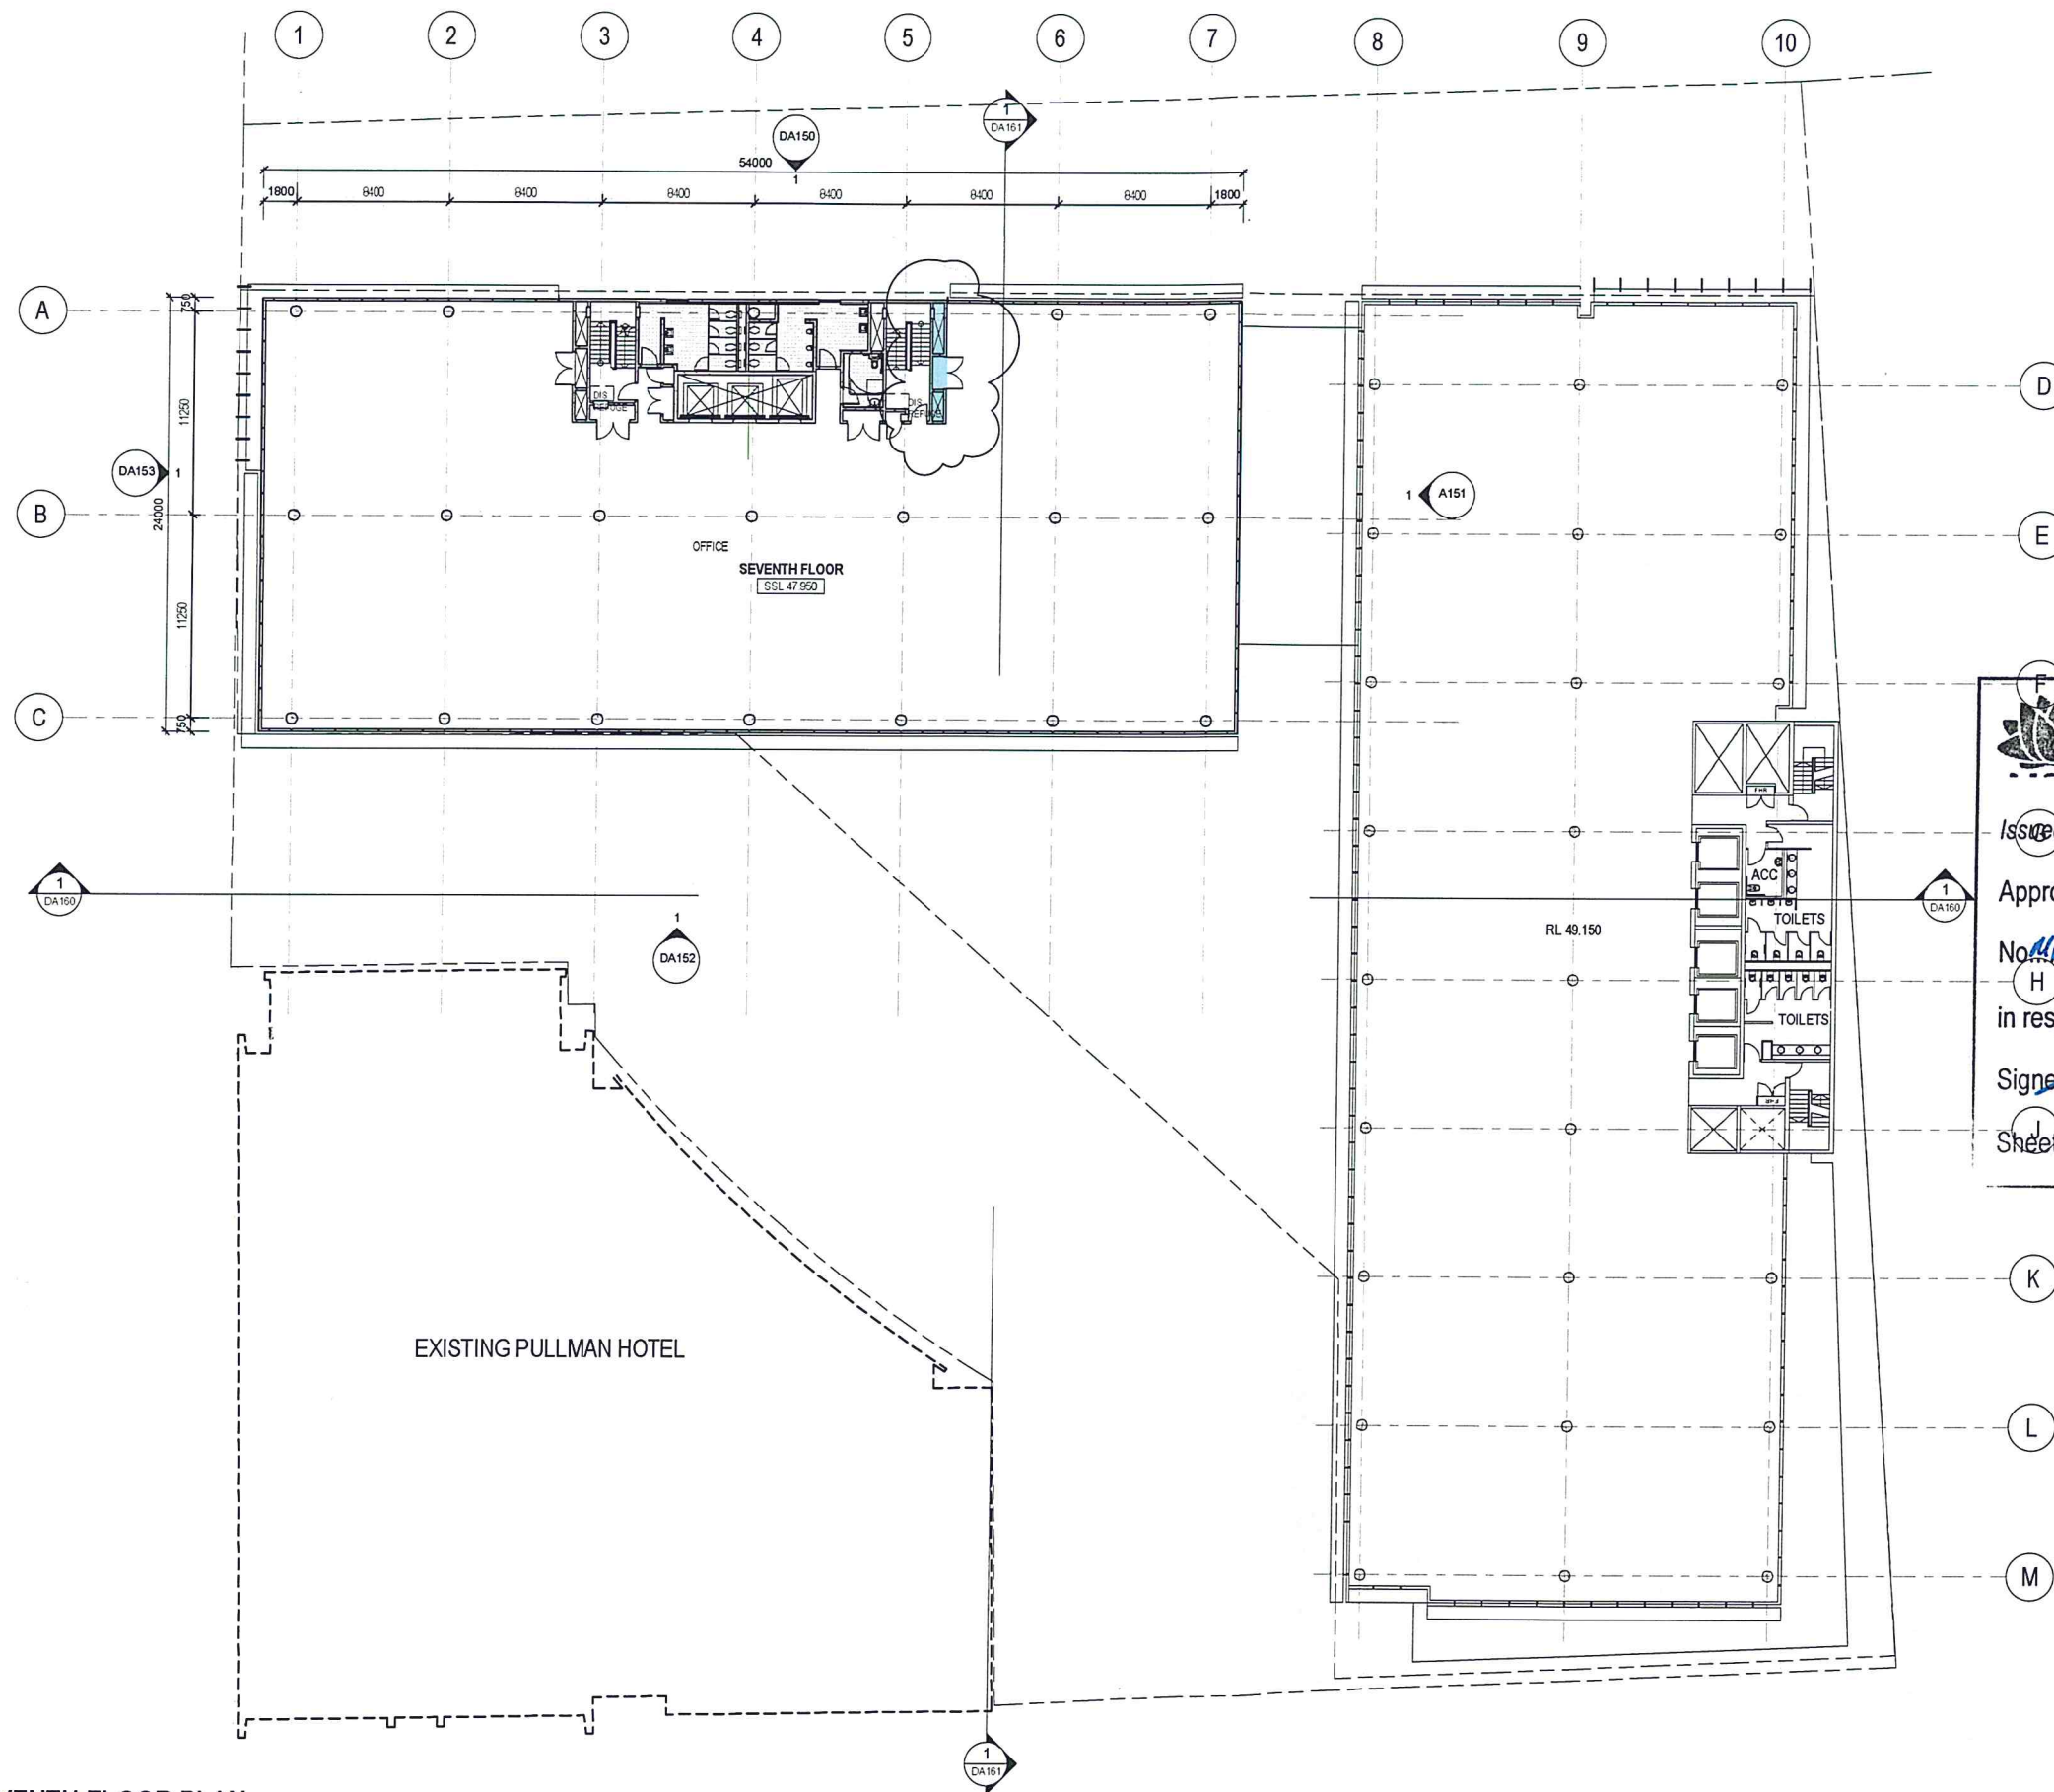

NSW GOVERNMENT
 Planning

Issued under the Environmental Planning and Assessment Act 1979

Approved Section 75W Modification Application

No. MP06-0273 MOD 4 granted on the 9 APRIL 2013

in respect to MP 06-0273

Signed [Signature]


Sheet No. 13 of 23

GFA SCHEDULE

LEVEL	GFA NORTH BUILDING (sqm)	GFA SOUTH BUILDING
GROUND FLOOR	600	1100
FIRST FLOOR	1142	1358
SECOND FLOOR	1314	1925
THIRD FLOOR	1314	1925
FOURTH FLOOR	1296	1925
FIFTH FLOOR	1314	1925
SIXTH FLOOR	1247	1704
SEVENTH FLOOR	1247	1721
EIGHTH FLOOR	-	1721
NINTH FLOOR	-	1721
TOTAL	9474	16125

1 SEVENTH FLOOR PLAN
 Scale: 1:200

SITE 4B
SYDNEY OLYMPIC PARK
SEVENTH FLOOR PLAN

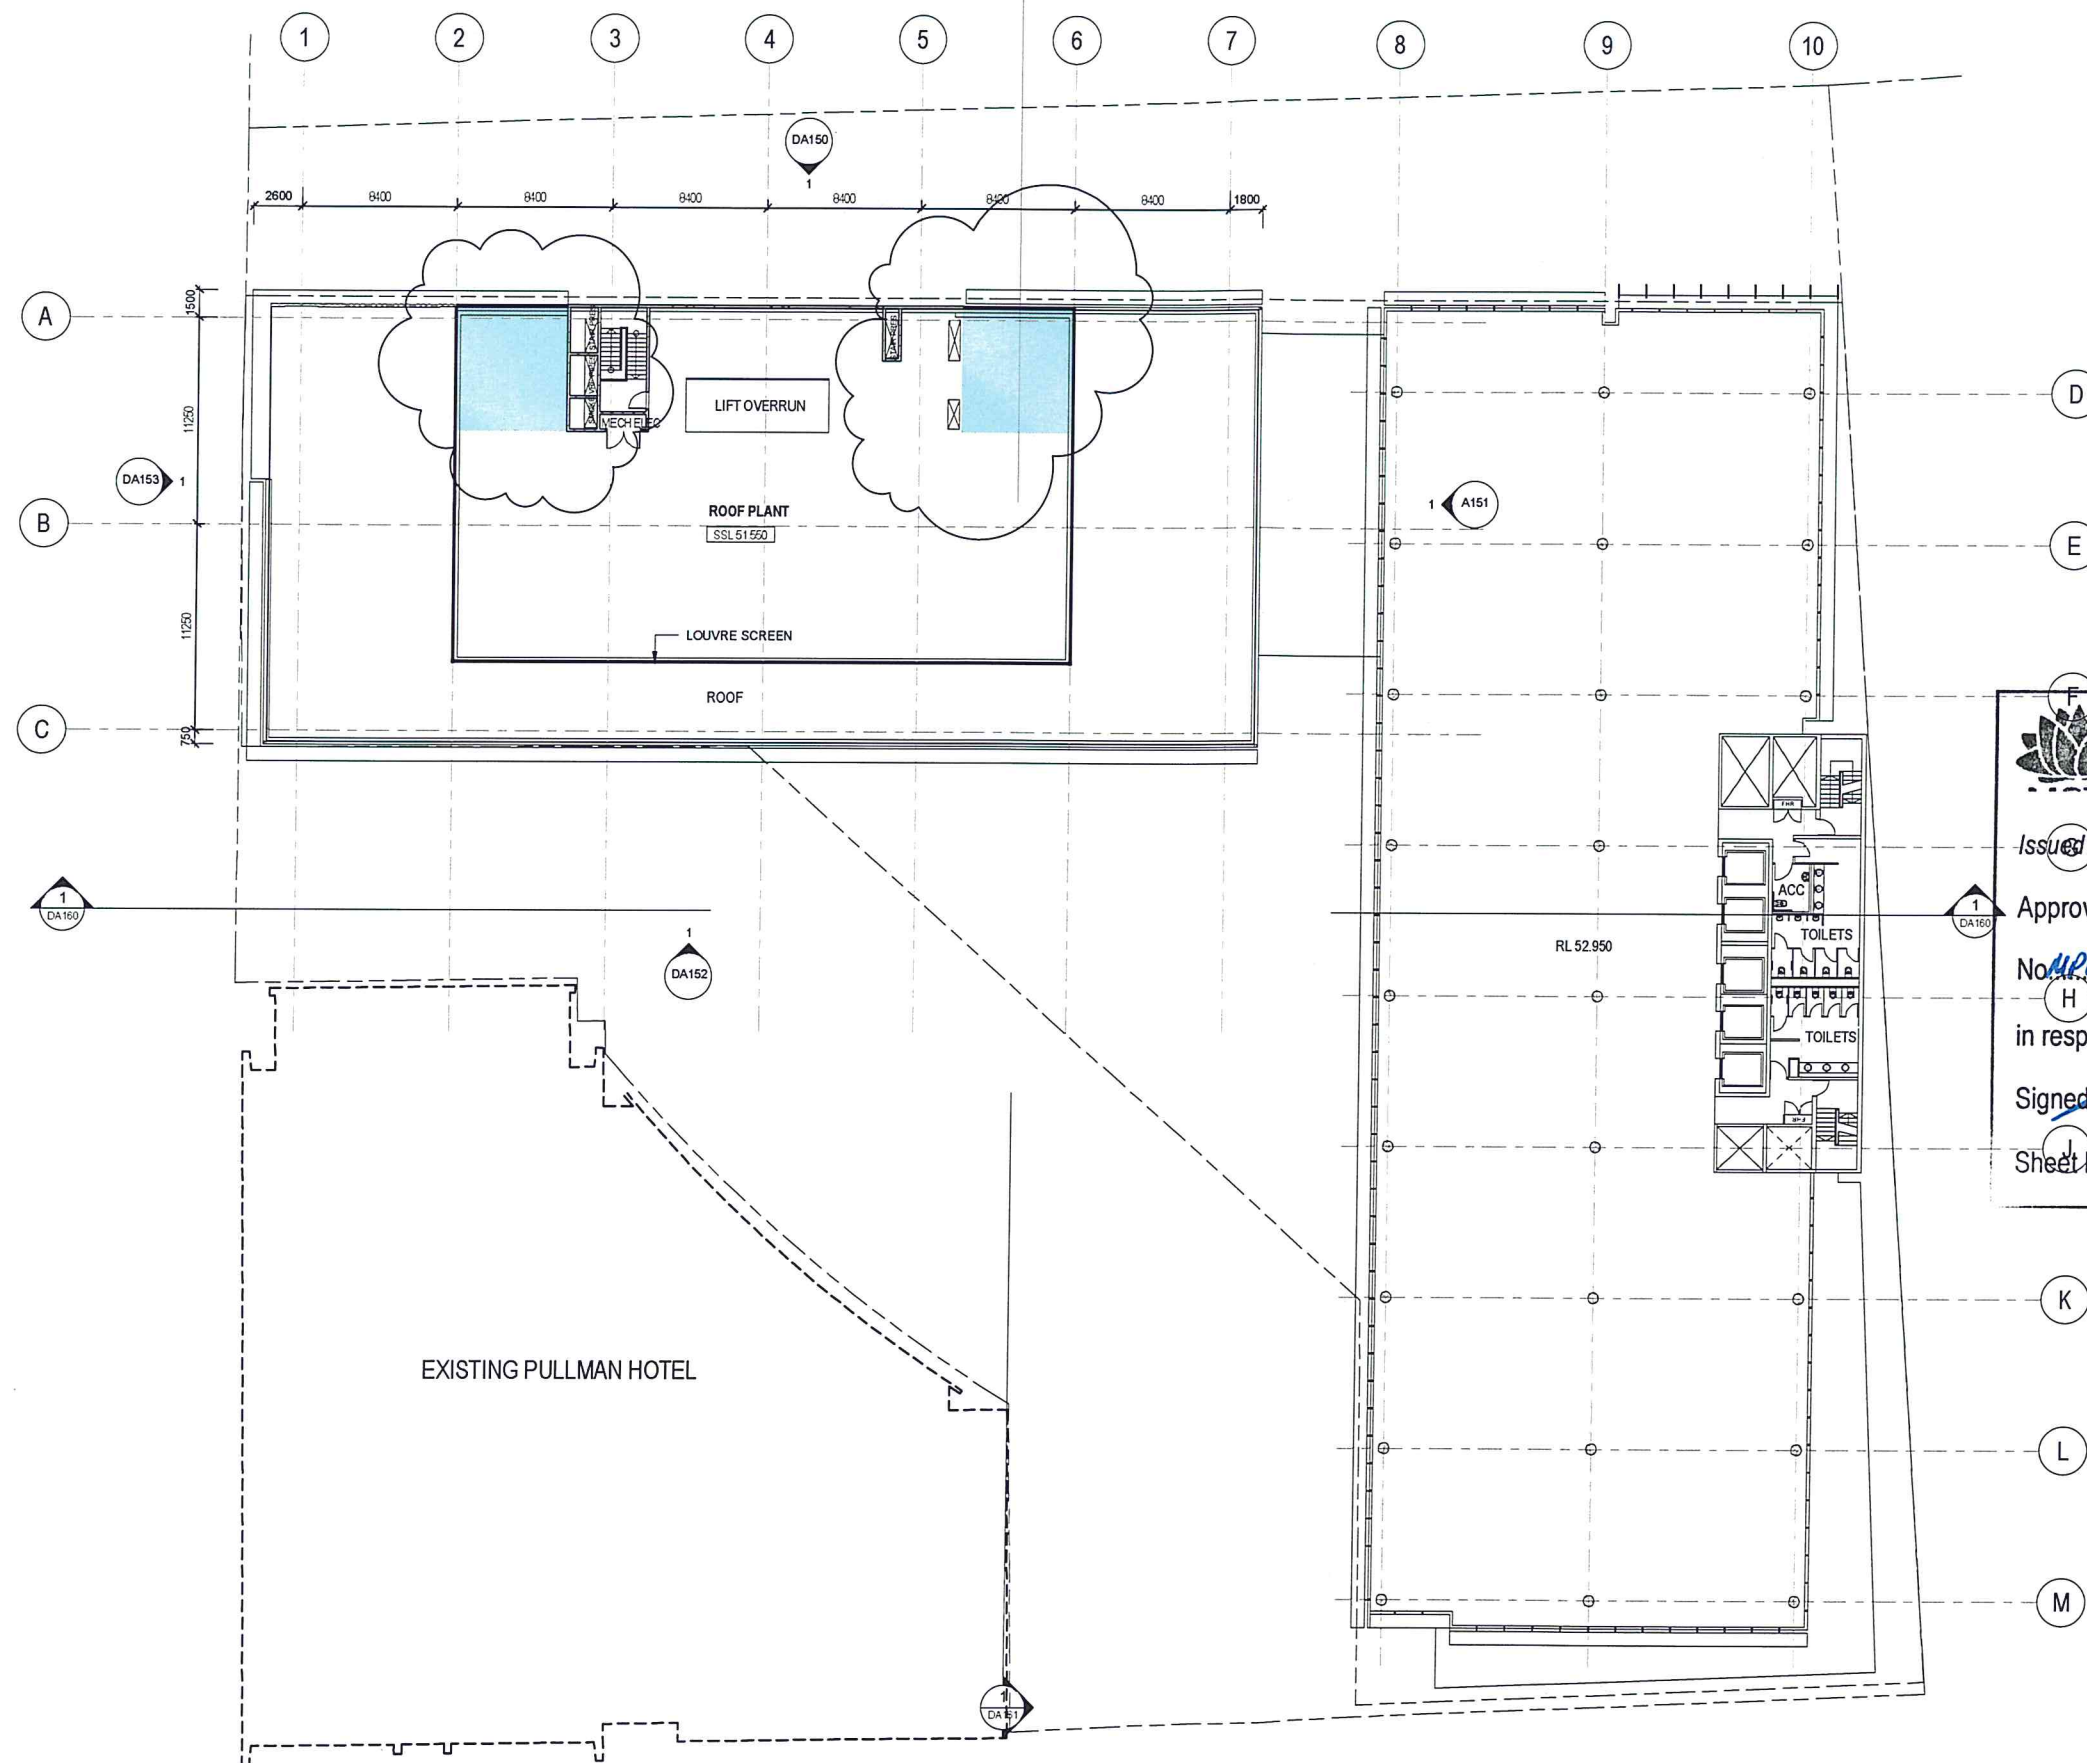

NSW GOVERNMENT
Planning

Issued under the Environmental Planning and Assessment Act 1979

Approved Section 75W Modification Application

No. MP06-0273 MOD 4 granted on the 9 APRIL 2013

in respect to MP 06-0273


Signed [Signature]

Sheet No. 14 of 23

GFA SCHEDULE

LEVEL	GFA NORTH BUILDING (sqm)	GFA SOUTH BUILDING
GROUND FLOOR	600	1100
FIRST FLOOR	1142	1350
SECOND FLOOR	1314	1825
THIRD FLOOR	1314	1825
FOURTH FLOOR	1296	1825
FIFTH FLOOR	1314	1825
SIXTH FLOOR	1247	1704
SEVENTH FLOOR	1247	1721
EIGHTH FLOOR	-	1721
NINTH FLOOR	-	1721
TOTAL	9474	16125

1 EIGHTH FLOOR PLAN
 A041 Scale: 1:200

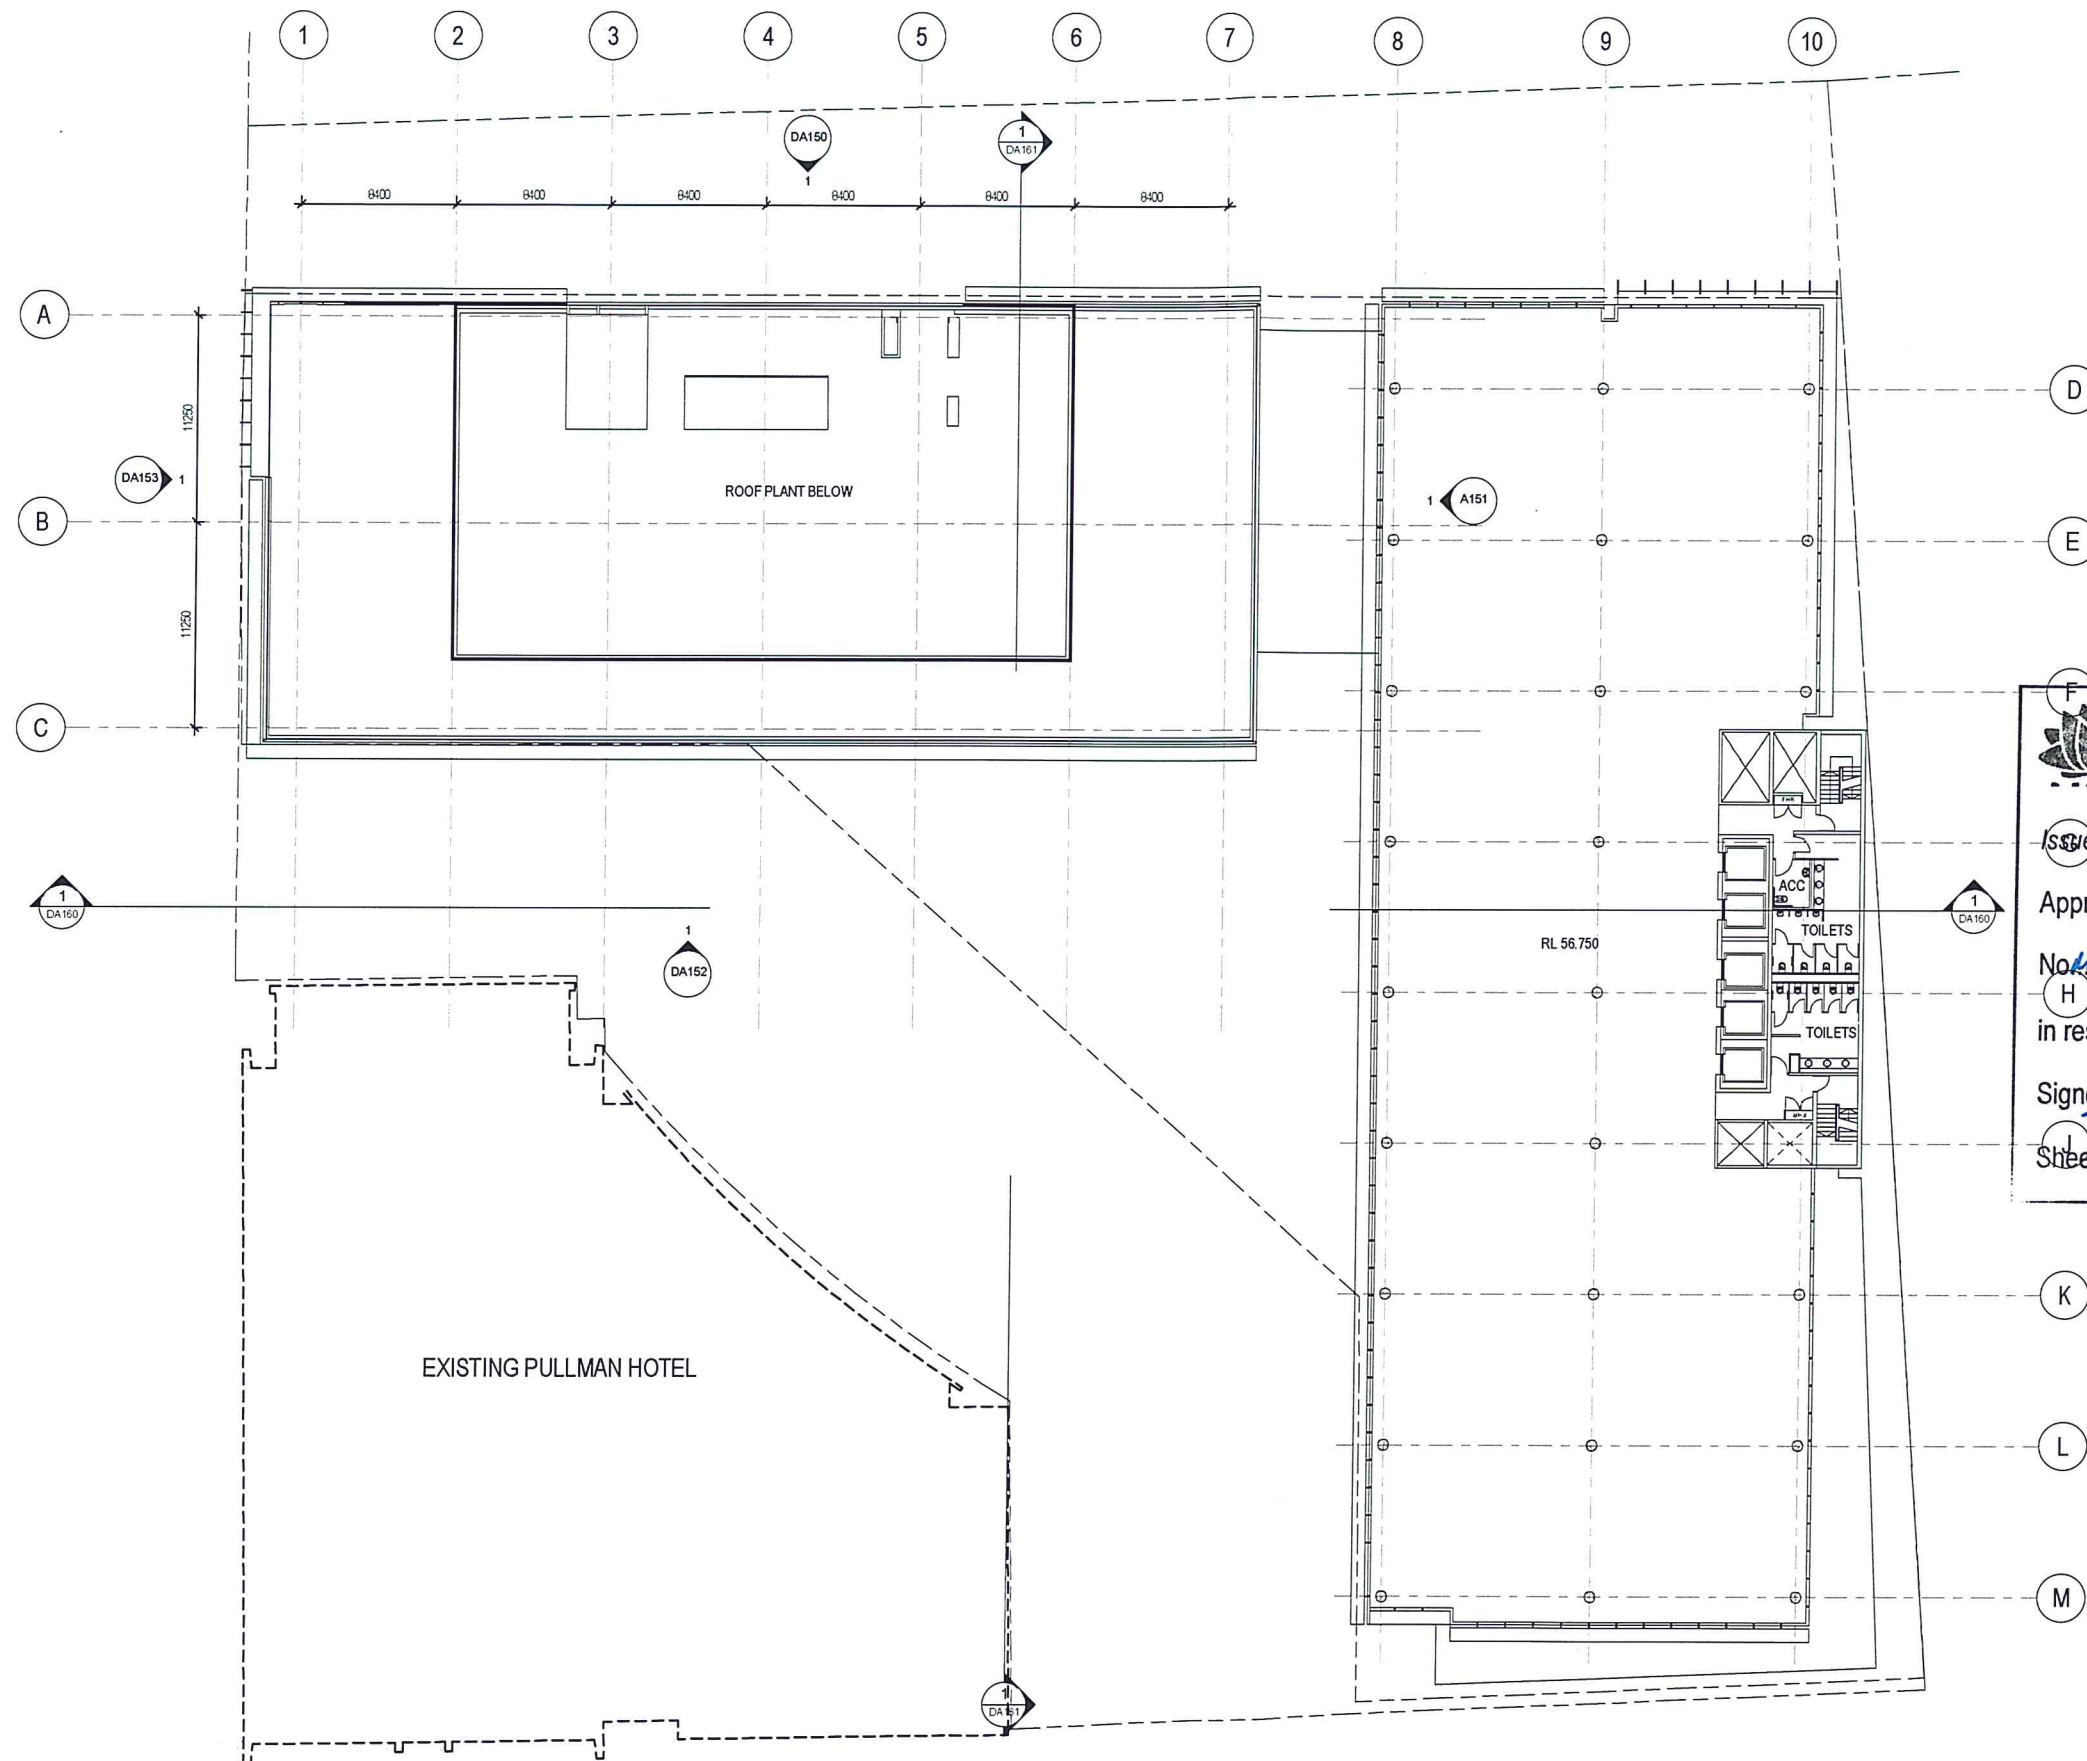

NSW GOVERNMENT
 Planning

Issued under the Environmental Planning and Assessment Act 1979

Approved Section 75W Modification Application

No. MP06-0273 MOD 4 granted on the 9 APRIL 2013

in respect to MP 06-0273

Signed [Signature]

Sheet No. 15 of 23

GFA SCHEDULE

LEVEL	GFA NORTH BUILDING (sqm)	GFA SOUTH BUILDING
GROUND FLOOR	600	1100
FIRST FLOOR	1142	1358
SECOND FLOOR	1314	1825
THIRD FLOOR	1314	1825
FOURTH FLOOR	1296	1825
FIFTH FLOOR	1314	1825
SIXTH FLOOR	1247	1704
SEVENTH FLOOR	1247	1721
EIGHTH FLOOR	-	1721
NINTH FLOOR	-	1721
TOTAL	8474	11825

1 NINTH FLOOR PLAN
 Scale: 1:200

SITE 4B
SYDNEY OLYMPIC PARK
NINTH FLOOR PLAN